


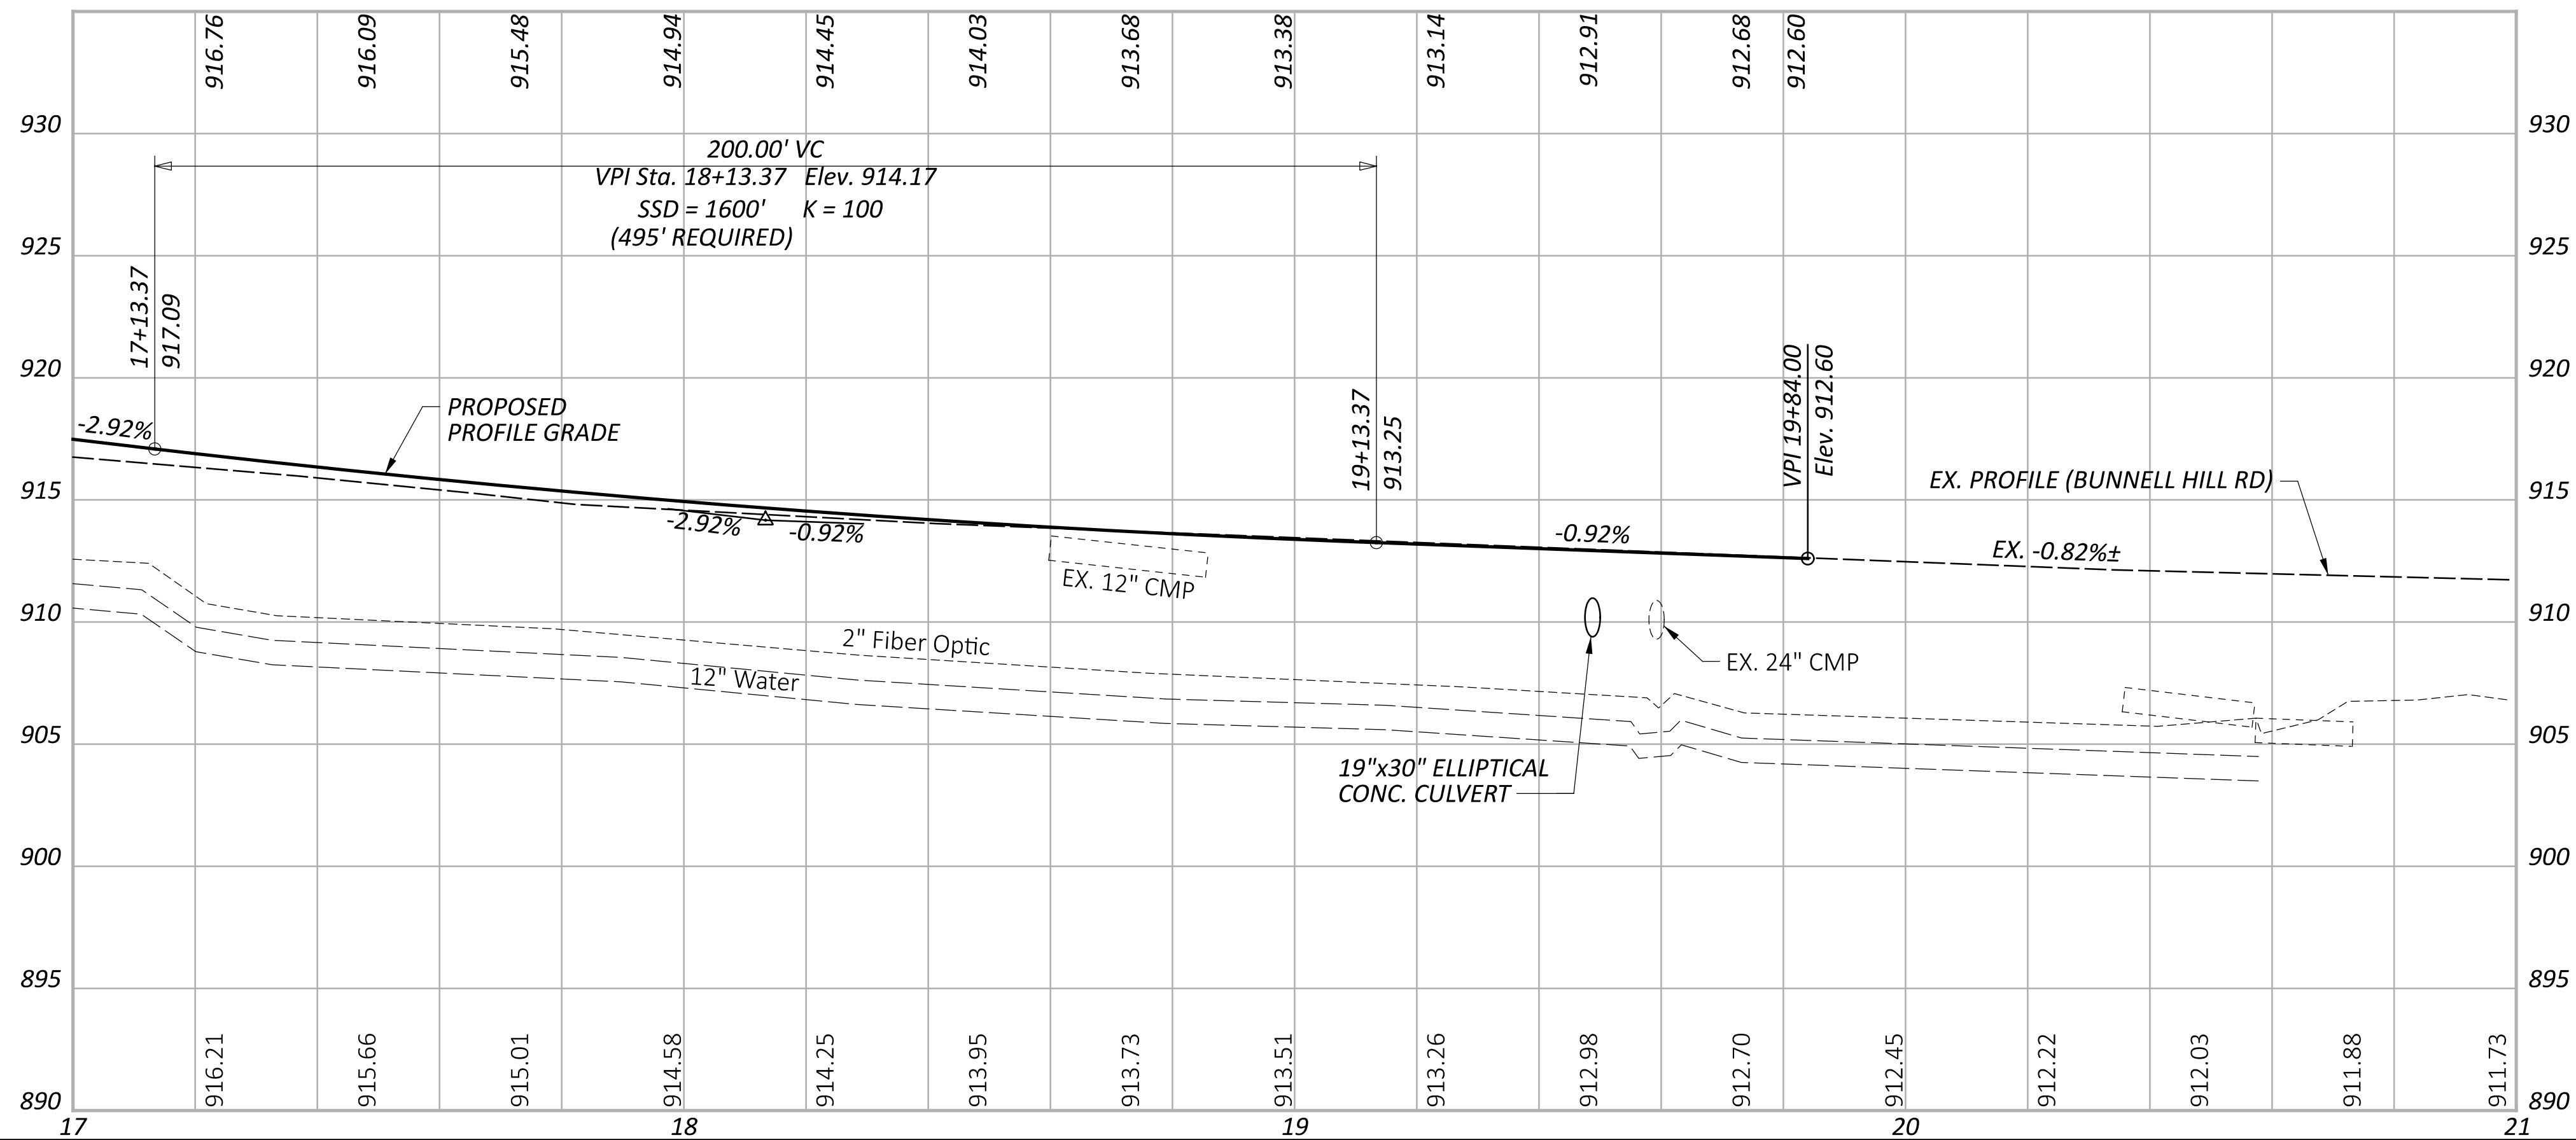

REF NO.	STATION		SIDE	202	202	605	605	607	611	611	611	BENDS & BRANCHES FOR INFO. ONLY
				PIPE REMOVED, 24" AND UNDER	FENCE REMOVED	4" SHALLOW PIPE UNDERDRAINS (24" DEEP)	4" BASE PIPE UNDERDRAINS (18" DEEP)	FENCE, TYPE 47RA	12" CONDUIT, TYPE D	4" CONDUIT, TYPE B	PRECAST REINF. CONCRETE OUTLET	
	FROM	TO		FT	FT	FT	FT	FT	FT	EACH	45° BEND	
R-14	18+86	19+20	Rt.	26								
R-15	19+52	19+55	Center	31								
R-16	16+60	20+20	Lt.		403							
R-17	19+70	20+19	Rt.		67							
UD-22	17+00	18+00	Rt.			96						
UD-23	18+00		Center						52	1		1
UD-24	18+05	19+45	Rt.				140					
UD-25	18+05	19+45	Lt.				140					
UD-26	19+45		Center						37	1		
												2
D-9	18+83	19+17	Rt.						33			
F-1	16+62	20+19	Lt.					390				
TOTALS CARRIED TO GENERAL SUMMARY				57	470	96	280	390	33	89	2	