


(Title block and XS formatting  
to be revised July 2025.)

DRIVEWAY PROFILES

HUR - 28 - 6.86

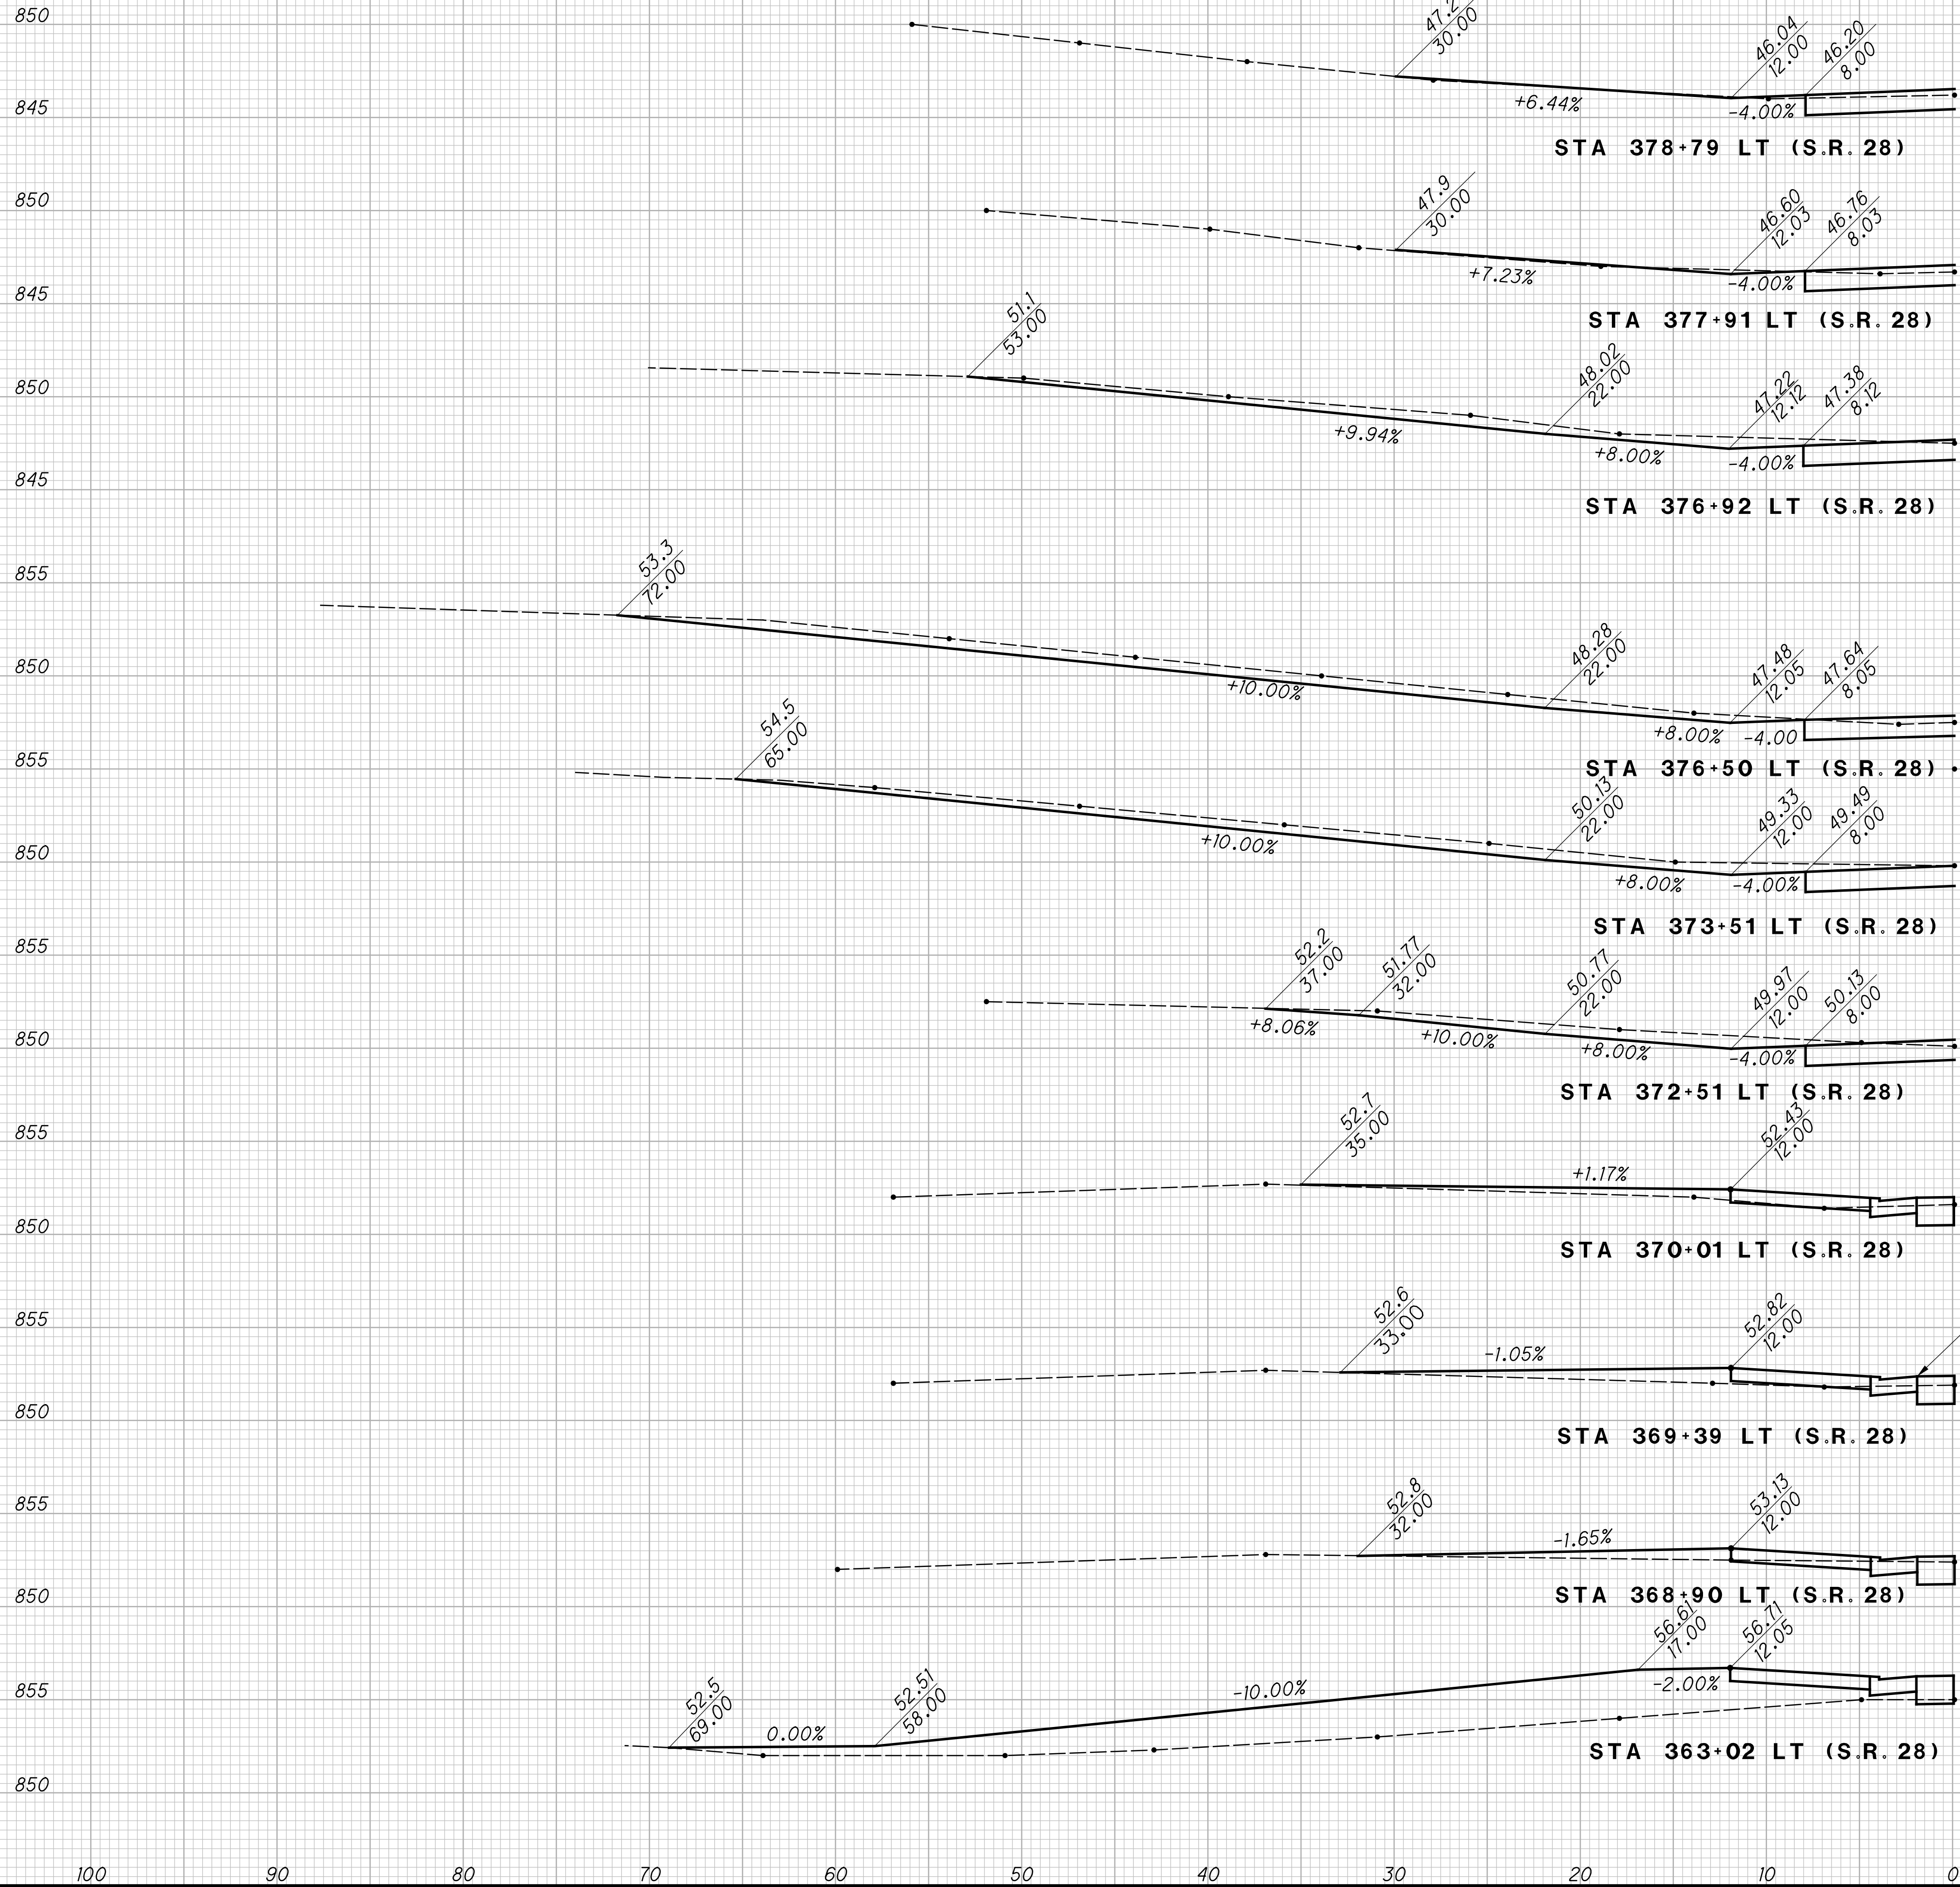

LEFT EDGE OF PAVEMENT, S.R. 28