


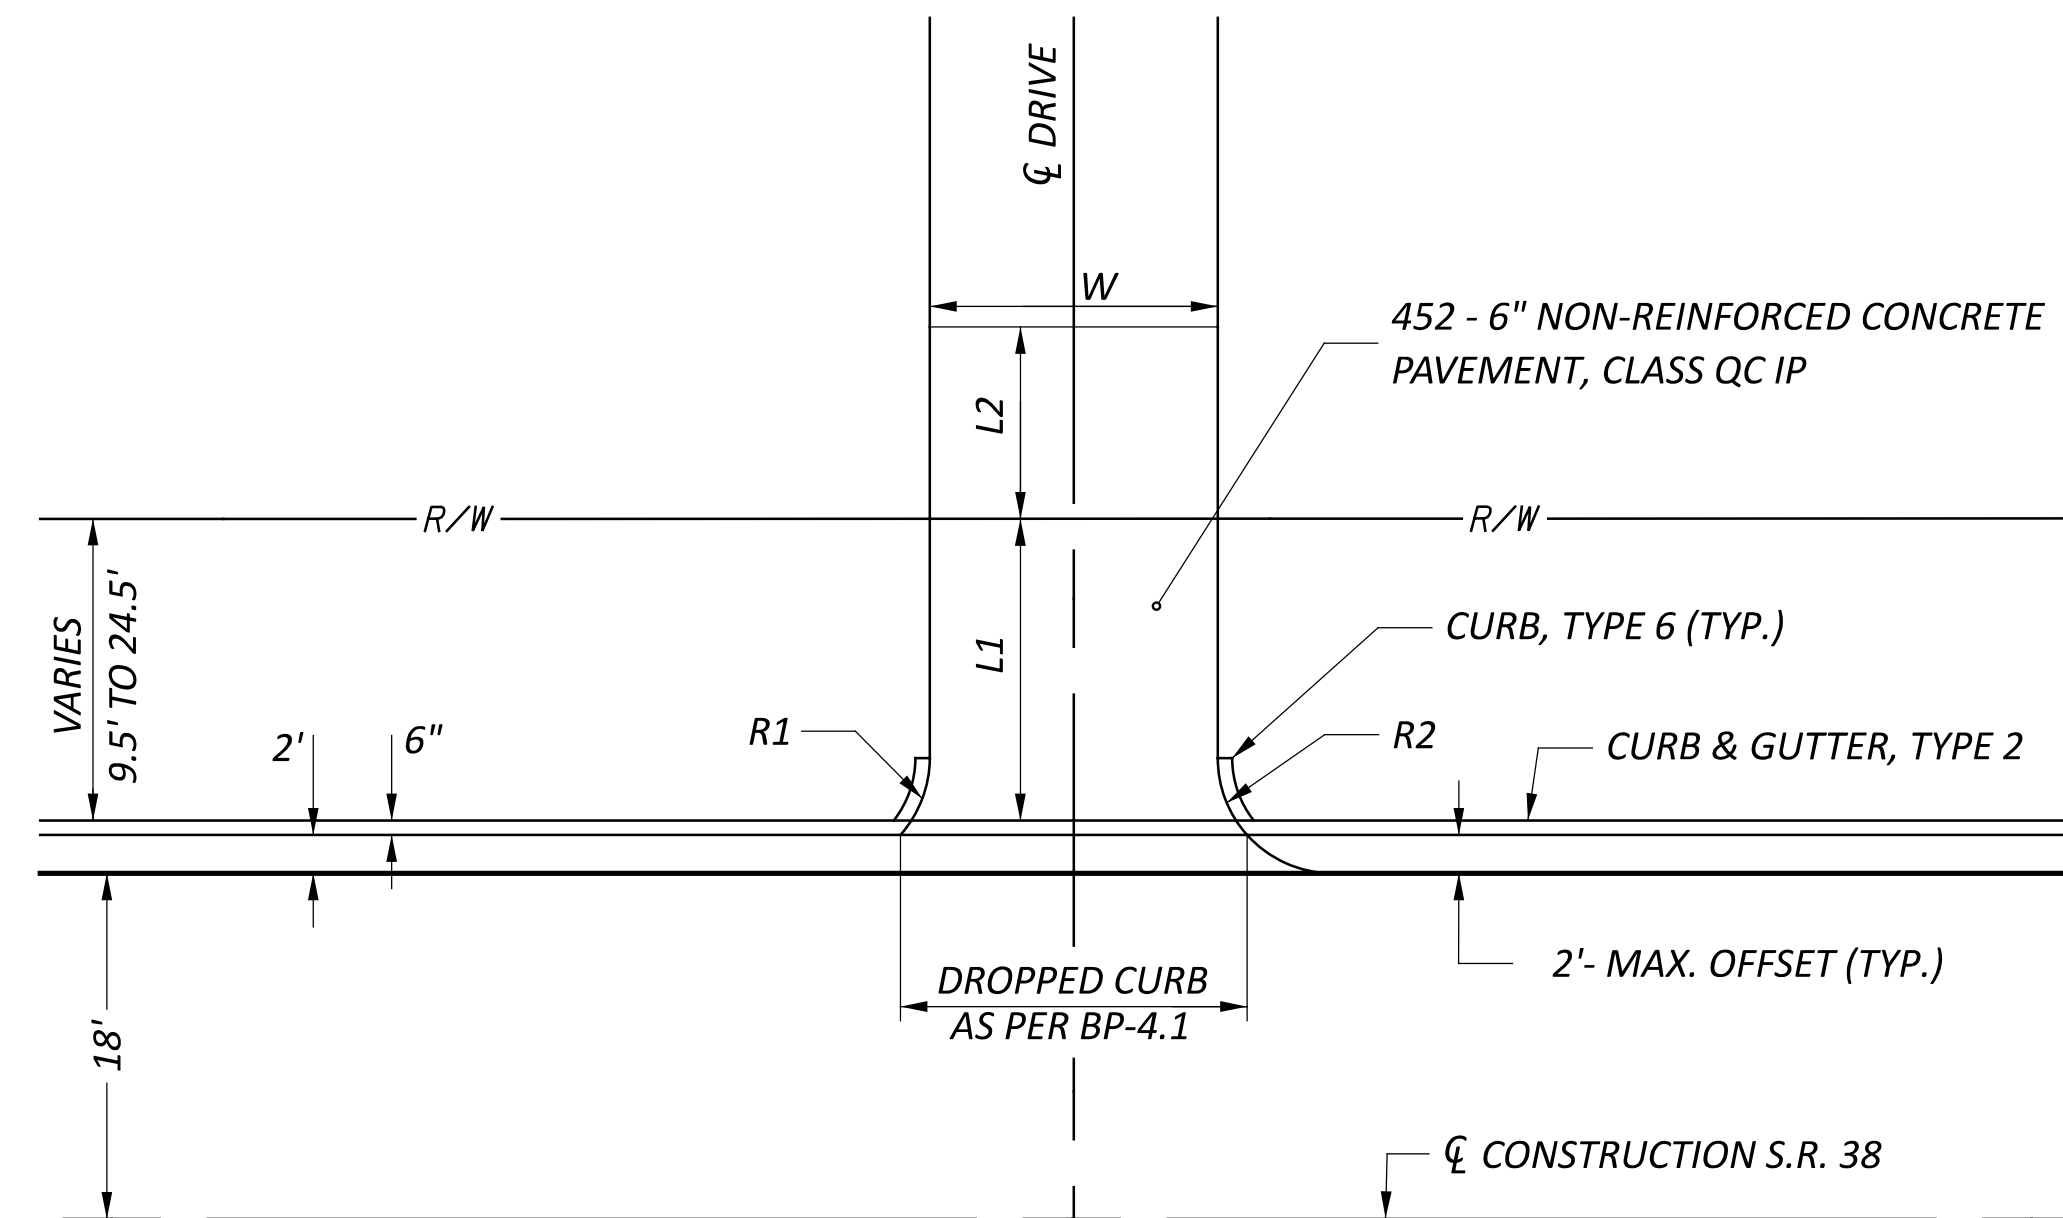


VARIES 9.5' TO 24.5'

2'

6"

18'

R/W

R1

CL DRIVE

W

L2

L1

R/W

R2

CURB, TYPE 6 (TYP.)

CURB & GUTTER, TYPE 2

2'- MAX. OFFSET (TYP.)

DROPPED CURB (PER BP-4.1)

CL CONSTRUCTION S.R. 38

TAPER CURB HEIGHT 6" TO 0" IN 6'-0" (TYP. BOTH SIDES)



DRIVEWAY DETAILS