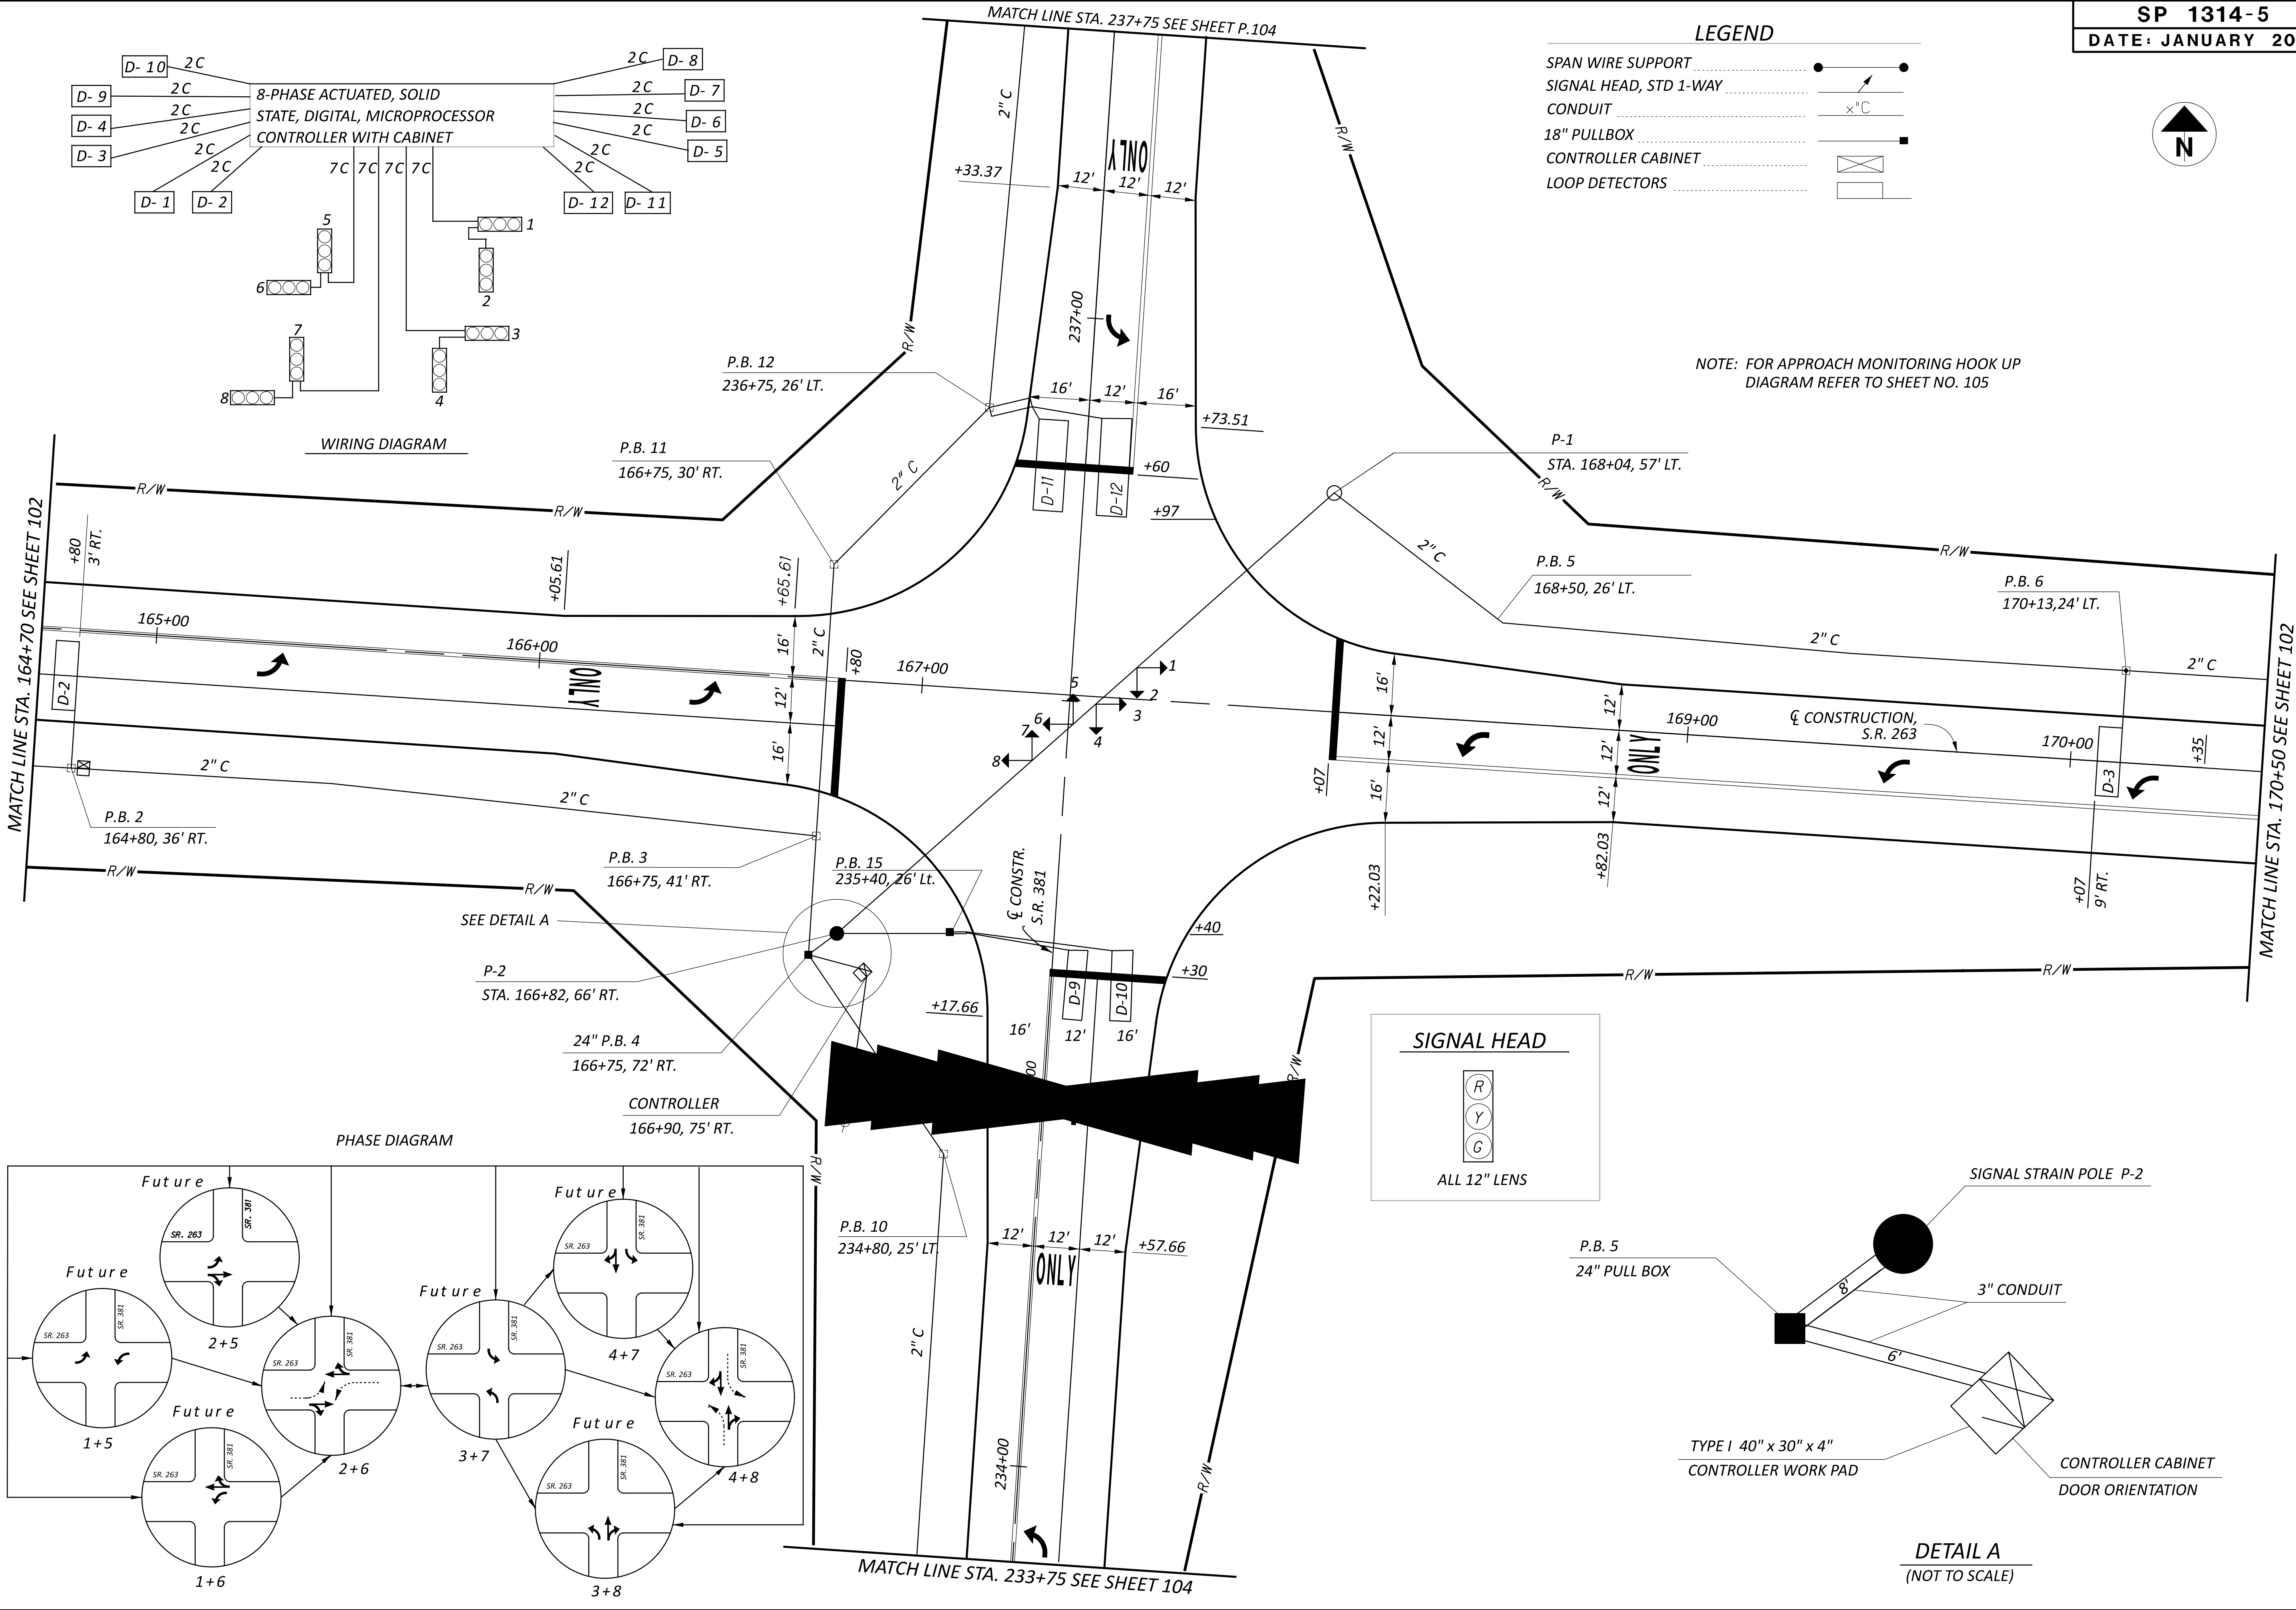


TRAFFIC SIGNAL PLAN
S.R. 263 AND S.R. 381

DESIGN AGENCY	
DESIGNER	MTG
REVIEWER	DSN 01/17/25
PROJECT ID	131405
SHEET	TOTAL
P.103	121