


RESURFACING

MRW-71-3.17


MODEL: SP1315-1 PAPERSIZE: 34x22 (in.) DATE: 1/17/2025 TIME: 8:00:00 AM
pw:\ohiodot-pw.bentley.com\ohiodot-pw-02\Documents\03 Standards\Sample Plans\02-Working\SP1315-1.dgn

*** NOTES**
MAINTAIN THE EXISTING PAVEMENT
CROSS SLOPE. SHOULDER WIDTH
MAY VARY NEAR EXISTING RAMPS
AND CROSSOVERS.

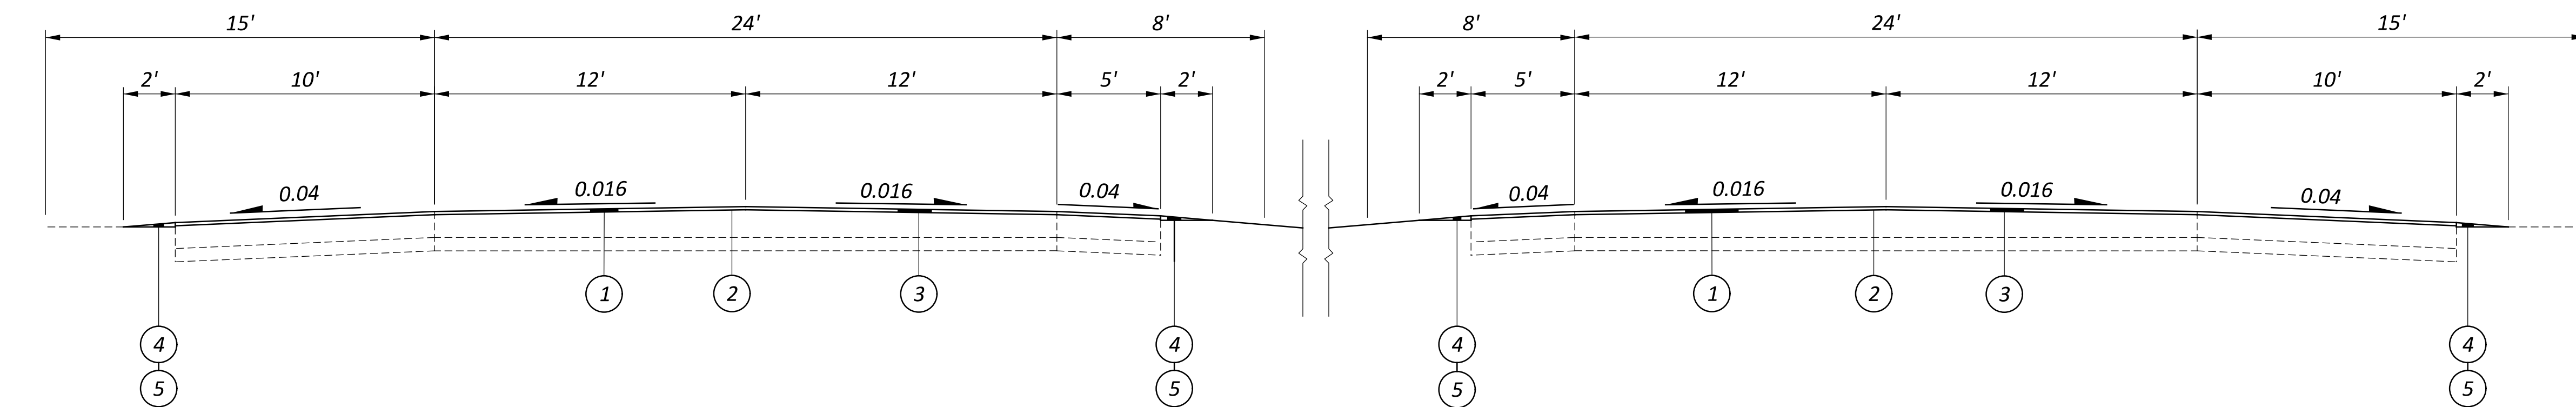

LEGEND

- 1 ITEM 254 - 1½" PAVEMENT PLANING, ASPHALT CONCRETE
- 2 ITEM 407 - TACK COAT
- 3 ITEM 441 - 1½" ASPHALT CONCRETE SURFACE COURSE, TYPE 1, (446), PG 64-22
- 4 ITEM 408 - PRIME COAT @ 0.4 GALLONS PER SQ. YD.
- 5 ITEM 617 - COMPACTED AGGREGATE

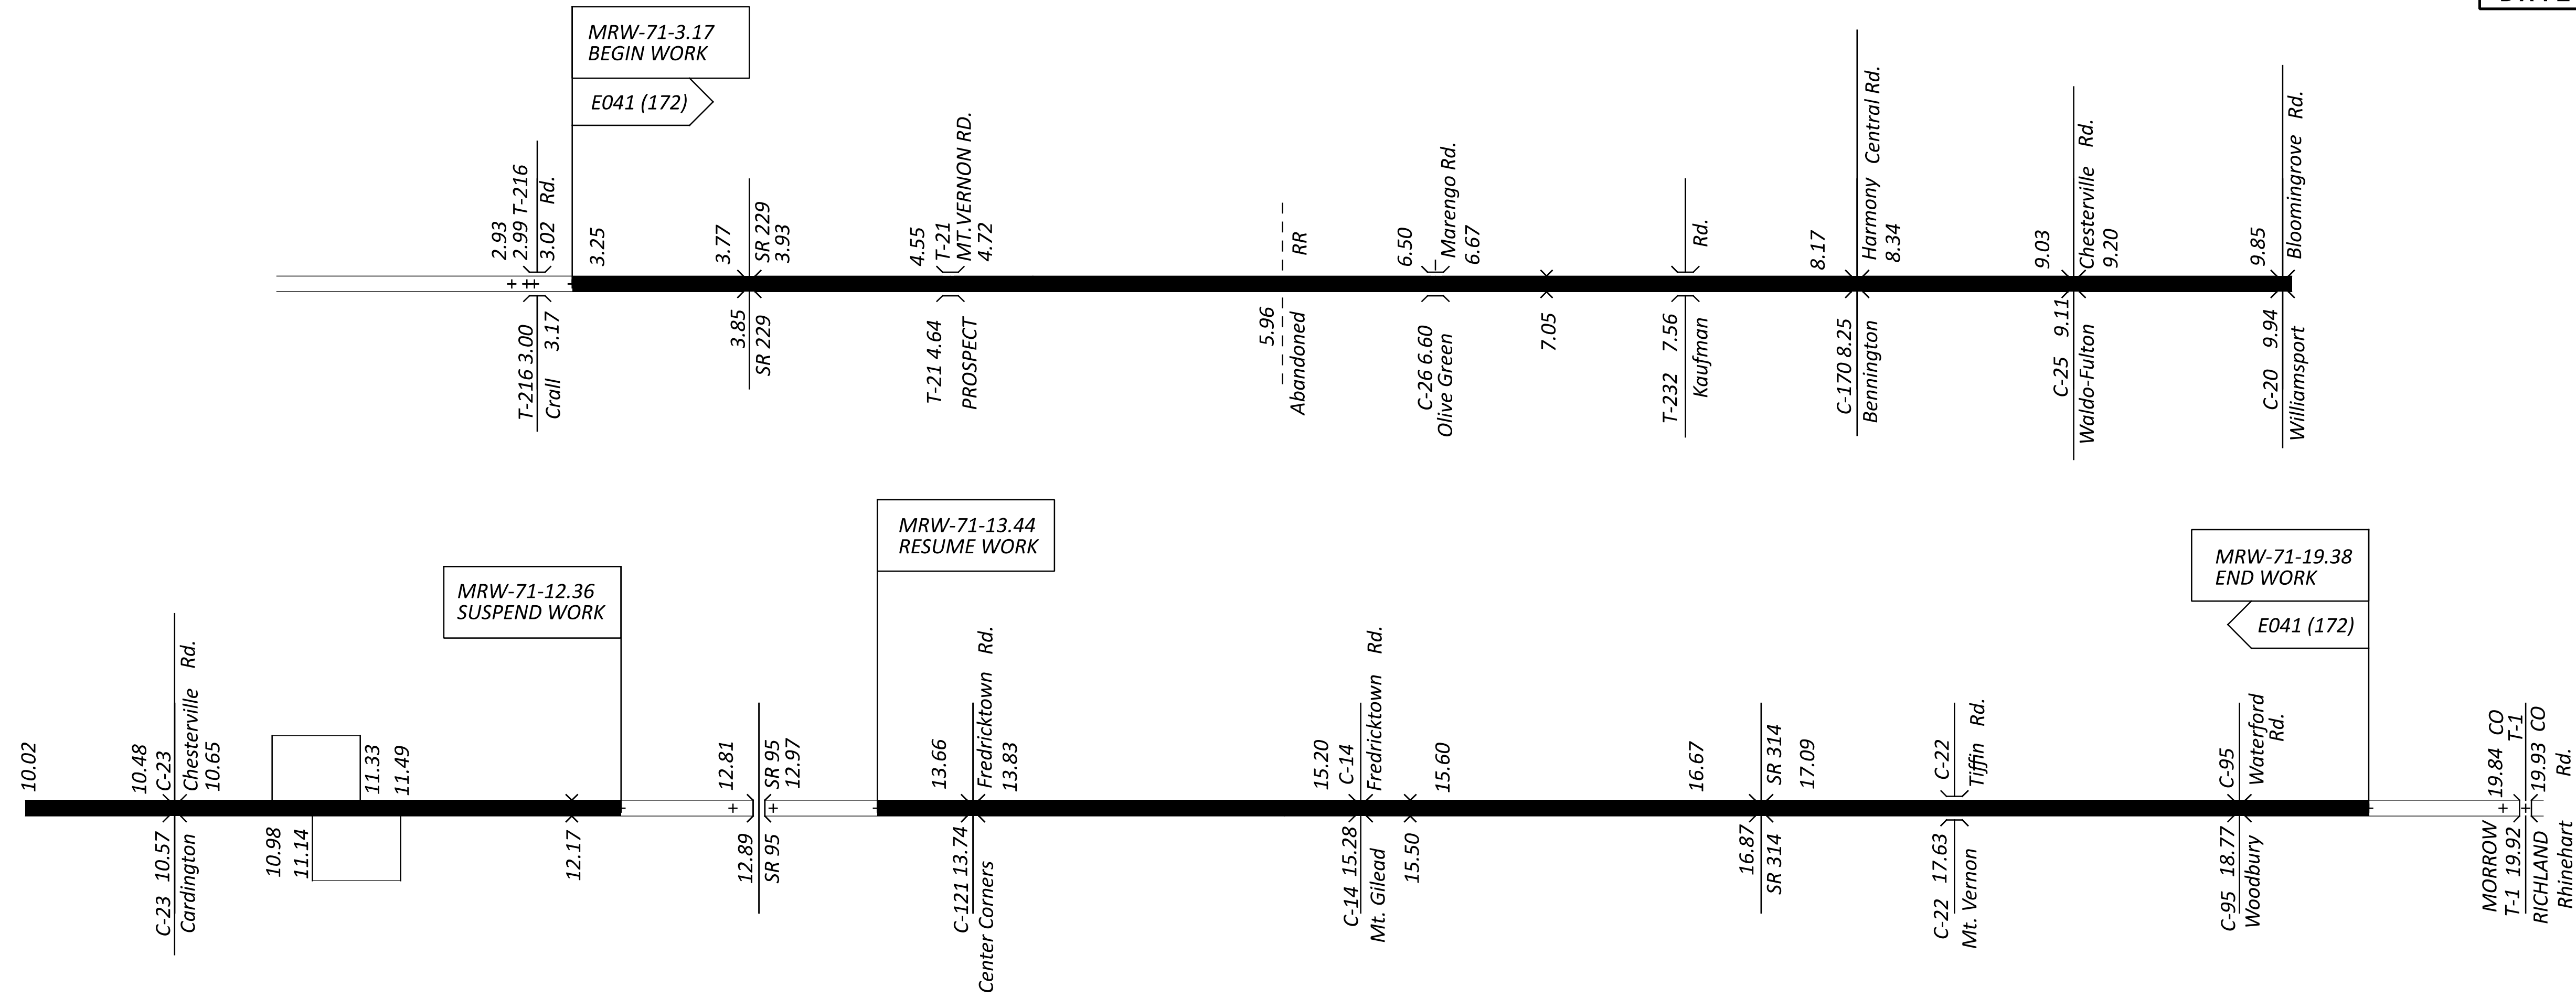

DESIGN AGENCY	
	
DESIGNER	
RDK	
REVIEWER	
CLR 01/17/25	
PROJECT ID	
131501	
SHEET	TOTAL
P.2	15