




LOCATION						PAVEMENT WIDTH							QUANTITIES						REMARKS
	C O U N T Y	R O U T E	S L M	S L M	T Y P I C A L	NORTHBOUND				SOUTHBOUND			254	407	408	441	617	618	* 6' LENGTH X 12' LANE WIDTH
						LENGTH	OUTSIDE SHOULDER	PAVEMENT	MEDIAN SHOULDER	MEDIAN SHOULDER	PAVEMENT	OUTSIDE SHOULDER	PAVEMENT PLANING, ASPHALT CONCRETE (1½")	TACK COAT	PRIME COAT (0.4 GAL/YD²)	(1½") ASPHALT CONCRETE SURFACE COURSE, TYPE 1, (446), PG 64-22	2" COMPACTED AGGREGATE	RUMBLE STRIPS, SHOULDER (ASPHALT CONCRETE)	
						FT	FT	FT	FT	FT	FT	FT	SY	GAL	GAL	CY	CY	FT	
	MRW	71	3.17	12.07	1	46,992'	10'	24'	5'				203,632	15,272	8,354	8,485	1,161	93,984	MAINLINE (SOUTH OF SR-95)
	MRW	71	3.17	12.36	1	48,523'			5'	24'	10'	210,267	15,770	8,626	8,761	1,198	97,046	MAINLINE (SOUTH OF SR-95)	
	MRW	71	13.44	19.38	1	31,363'	10'	24'	5'			135,907	10,193	5,576	5,663	775	62,726	MAINLINE (NORTH OF SR-95)	
	MRW	71	13.57	19.38	1	30,677'			5'	24'	10'	132,933	9,970	5,454	5,539	758	61,354	MAINLINE (NORTH OF SR-95)	
	MRW	71	10.99	11.14	1	792'	10'	32'*				3,696	277		154			EXTRA AREA (RAMP TAPER)	
	MRW	71	11.39	11.70	1	1,637'	10'	32'*				7,638	573		318			EXTRA AREA (RAMP TAPER)	
	MRW	71	11.33	11.48	1	792'				32'*	10'	3,696	277		154			EXTRA AREA (RAMP TAPER)	
	MRW	71	10.75	11.06	1	1,637'				32'*	10'	7,638	573		318			EXTRA AREA (RAMP TAPER)	
	MRW	71	4.41									340	25		14			* AVERAGE PAVEMENT WIDTH	
	MRW	71	6.67													10		EXTRA AREA (PAVED CROSSOVER)	
	MRW	71	7.40									340	25		14			GRAVEL CROSSOVER	
	MRW	71	10.37									340	25		14			EXTRA AREA (PAVED CROSSOVER)	
	MRW	71	11.98									340	25		14			EXTRA AREA (PAVED CROSSOVER)	
	MRW	71	13.63									340	25		14			EXTRA AREA (PAVED CROSSOVER)	
	MRW	71	14.67													10		GRAVEL CROSSOVER	
	MRW	71	15.06													10		GRAVEL CROSSOVER	
	MRW	71	15.60													10		GRAVEL CROSSOVER	
	MRW	71	16.75									340	25		14			EXTRA AREA (PAVED CROSSOVER)	
	MRW	71	17.52													10		GRAVEL CROSSOVER	
	MRW	71	18.03													10		GRAVEL CROSSOVER	
	MRW	71	5.96	6.01		255'	10'	24'	5'	5'	24'	10'	-2,210	-2	-45	-92	-6	-510	DEDUCTIONS & EXTRA AREAS
	MRW	71	7.05	7.07		120'	10'	24'	5'	5'	24'	10'	-1,039	4	-21	2	-3	-240	DEDUCTIONS & EXTRA AREAS
	MRW	71	7.56	7.59		145'	10'	24'	5'	5'	24'	10'	-1,254	5	-26	3	-4	-289	DEDUCTIONS & EXTRA AREAS
	MRW	71	12.17	12.19		103'	10'	24'	5'	5'	24'	10'	-892	3	-18	2	-3	-206	DEDUCTIONS & EXTRA AREAS
	MRW	71	15.50	15.52		80'	10'	24'	5'	5'	24'	10'	-691	3	-14	1	-2	-159	DEDUCTIONS & EXTRA AREAS
	MRW	71	17.63	17.68		257'	10'	24'	5'	5'	24'	10'	-2,224	9	-46	5	-6	-513	DEDUCTIONS & EXTRA AREAS
	MRW	71	18.77	18.80		155'	10'	24'	5'	5'		10'	-1,341	5	-28	3	-4	-309	DEDUCTIONS & EXTRA AREAS
TOTALS CARRIED TO SUBSUMMARY													697,797	53,082	27,812	29,400	3,924	312,883	

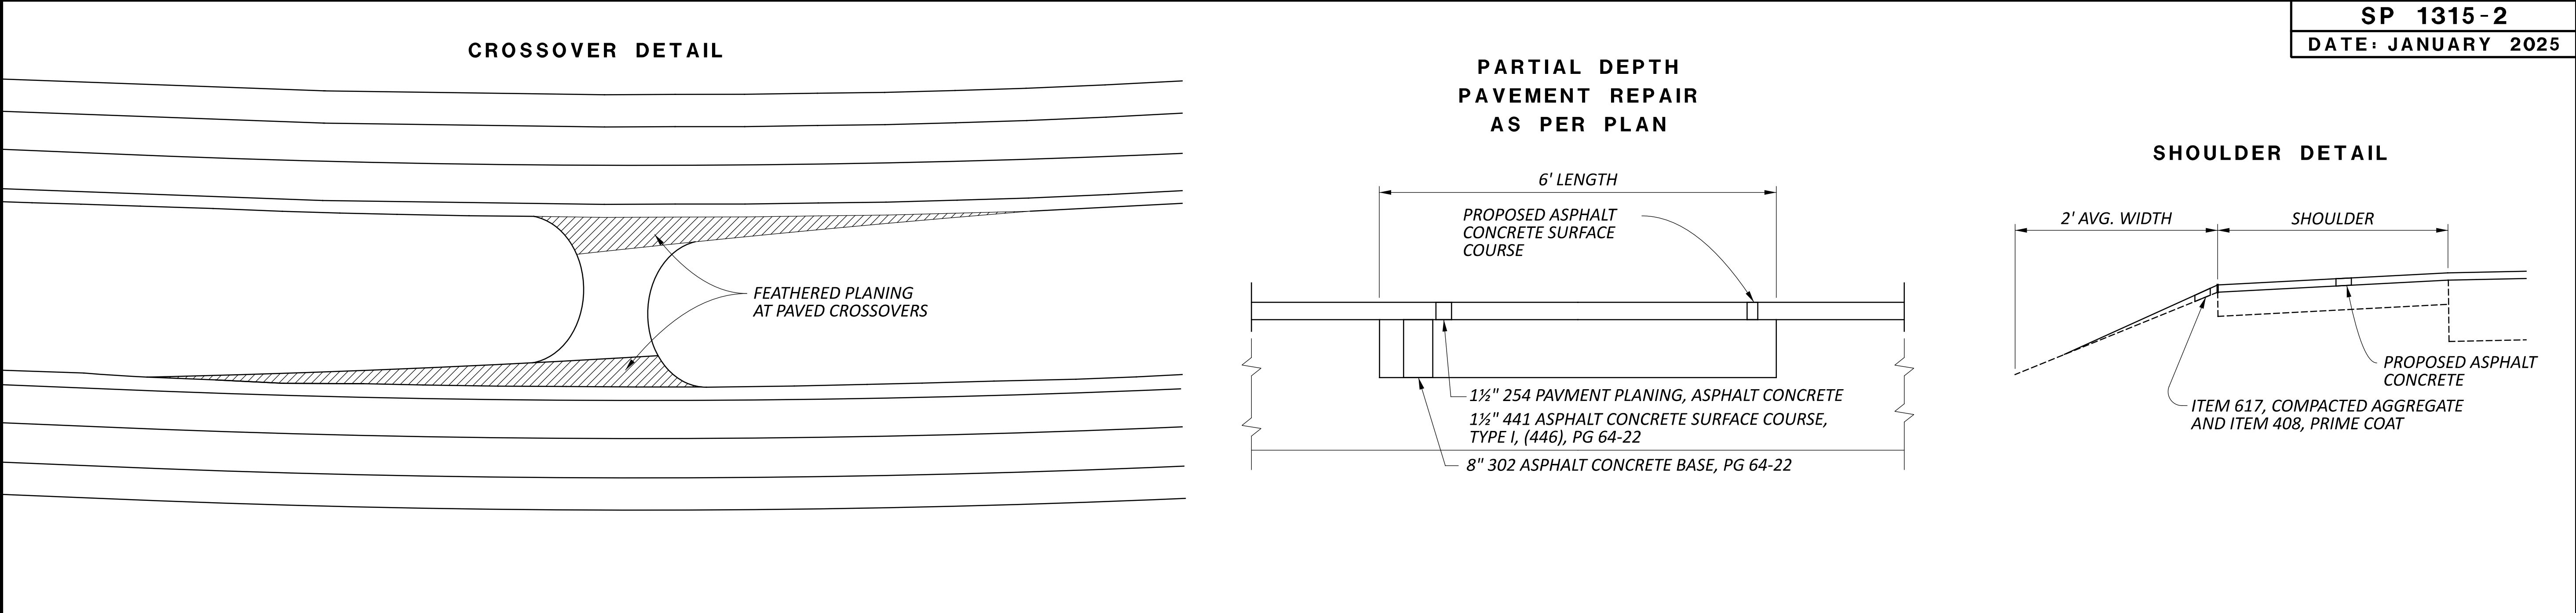