

ESTIMATED QUANTITIES:


ITEM 202	GUARDRAIL REMOVED	337.50 FT
ITEM 606	GUARDRAIL, TYPE 5	600.00 FT
ITEM 606	ANCHOR ASSEMBLY REBUILT TYPE E-98	2 EACH
ITEM 606	ANCHOR ASSEMBLY, TYPE T	2 EACH
ITEM 606	ANCHOR ASSEMBLY, TYPE A	1 EACH

ALL QUANTITIES CARRIED TO SUBSUMMARY SHEET P.8.

ESTIMATED QUANTITIES:


ITEM 202	GUARDRAIL REMOVED	200.00 FT
ITEM 606	GUARDRAIL, TYPE 5	875.00 FT
ITEM 606	ANCHOR ASSEMBLY REBUILT TYPE B-98	1 EACH
ITEM 606	ANCHOR ASSEMBLY, TYPE T	2 EACH
ITEM 606	ANCHOR ASSEMBLY, TYPE A	1 EACH
ITEM 606	BRIDGE TERMINAL ASSEMBLY, TYPE 4	4 EACH

ALL QUANTITIES CARRIED TO SUBSUMMARY SHEET P.8.

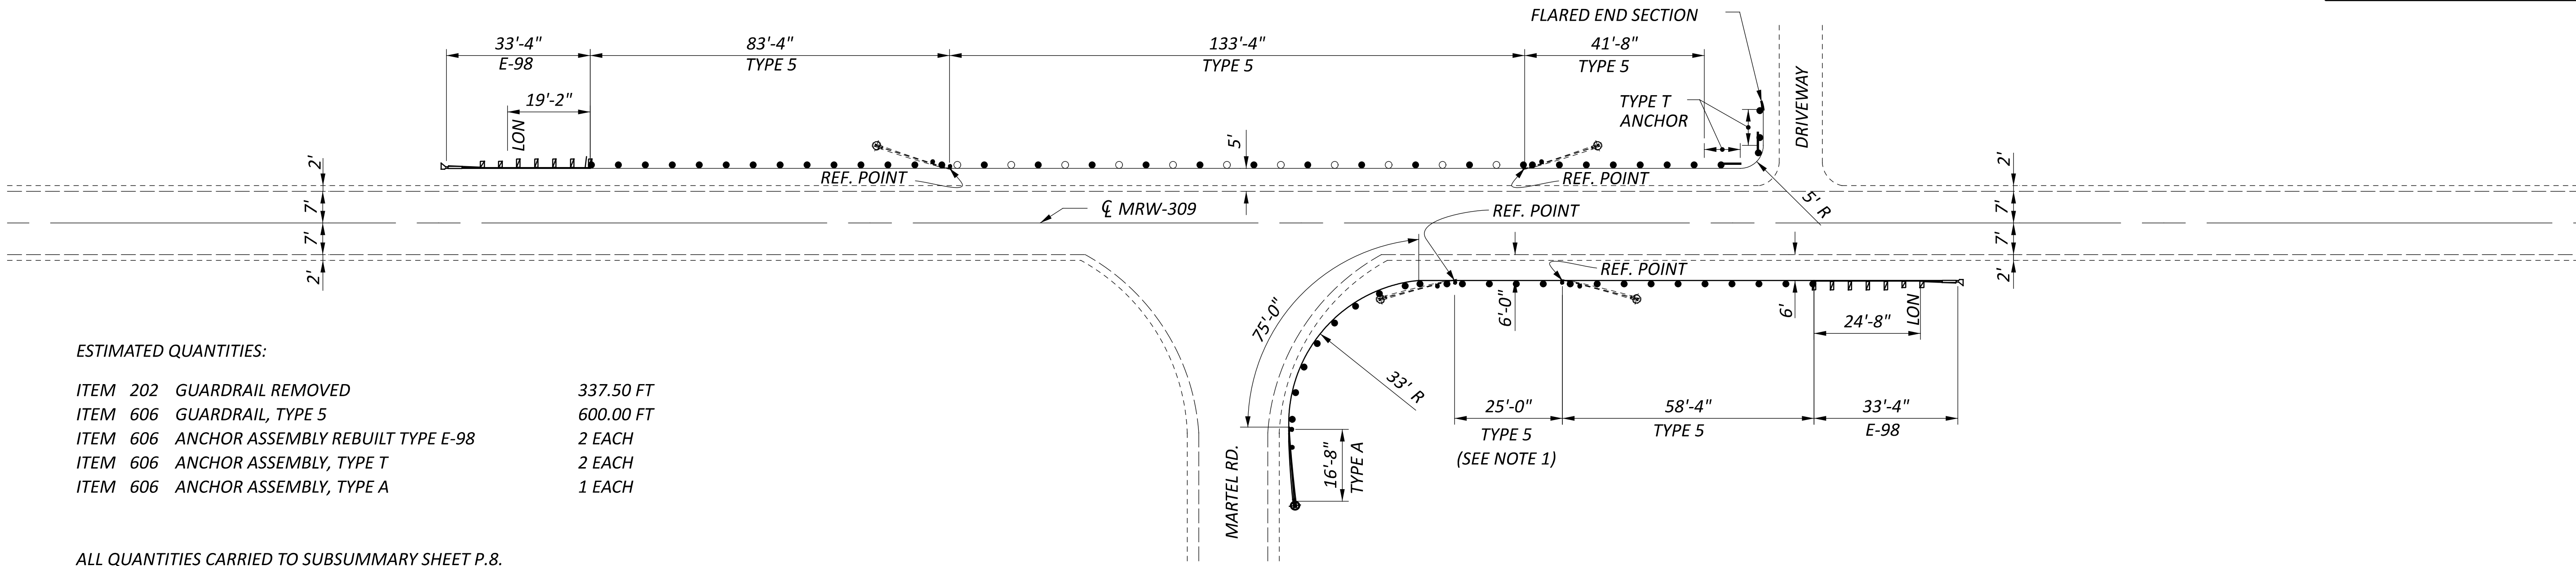

GR-16
MRW-309-2.37

NOTE:
REMOVE AS PER ITEM 202, GUARDRAIL REMOVED.
REPLACE WITH ITEM 606, GUARDRAIL, TYPE 5.

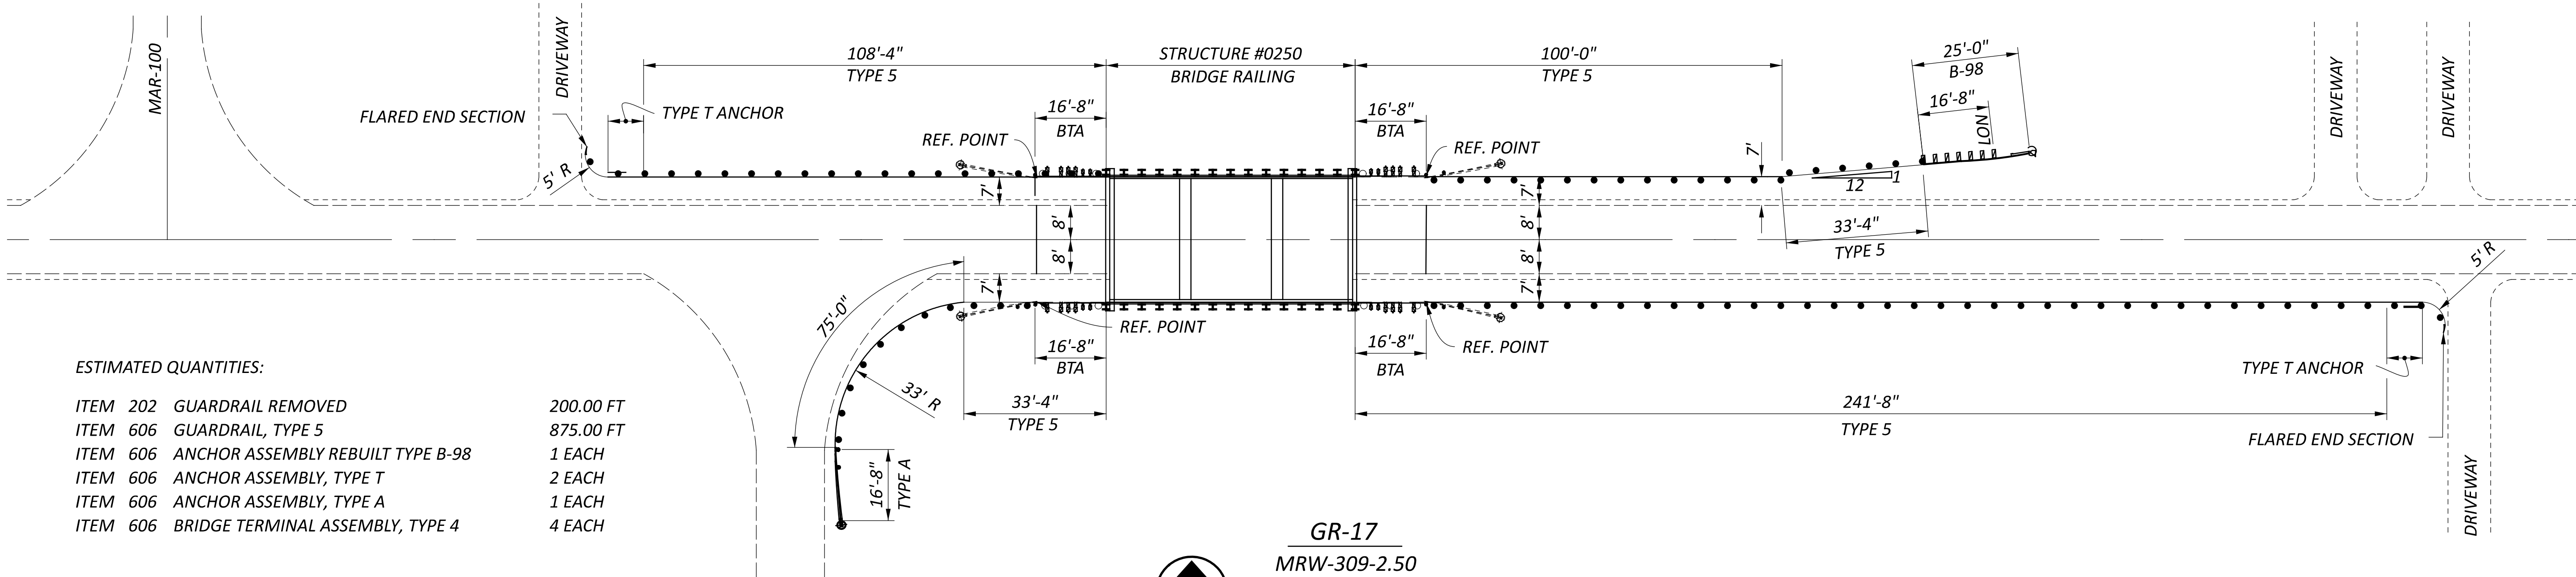

GR-17
MRW-309-2.50