


CROSS SECTION LAYOUT

DESIGN AGENCY

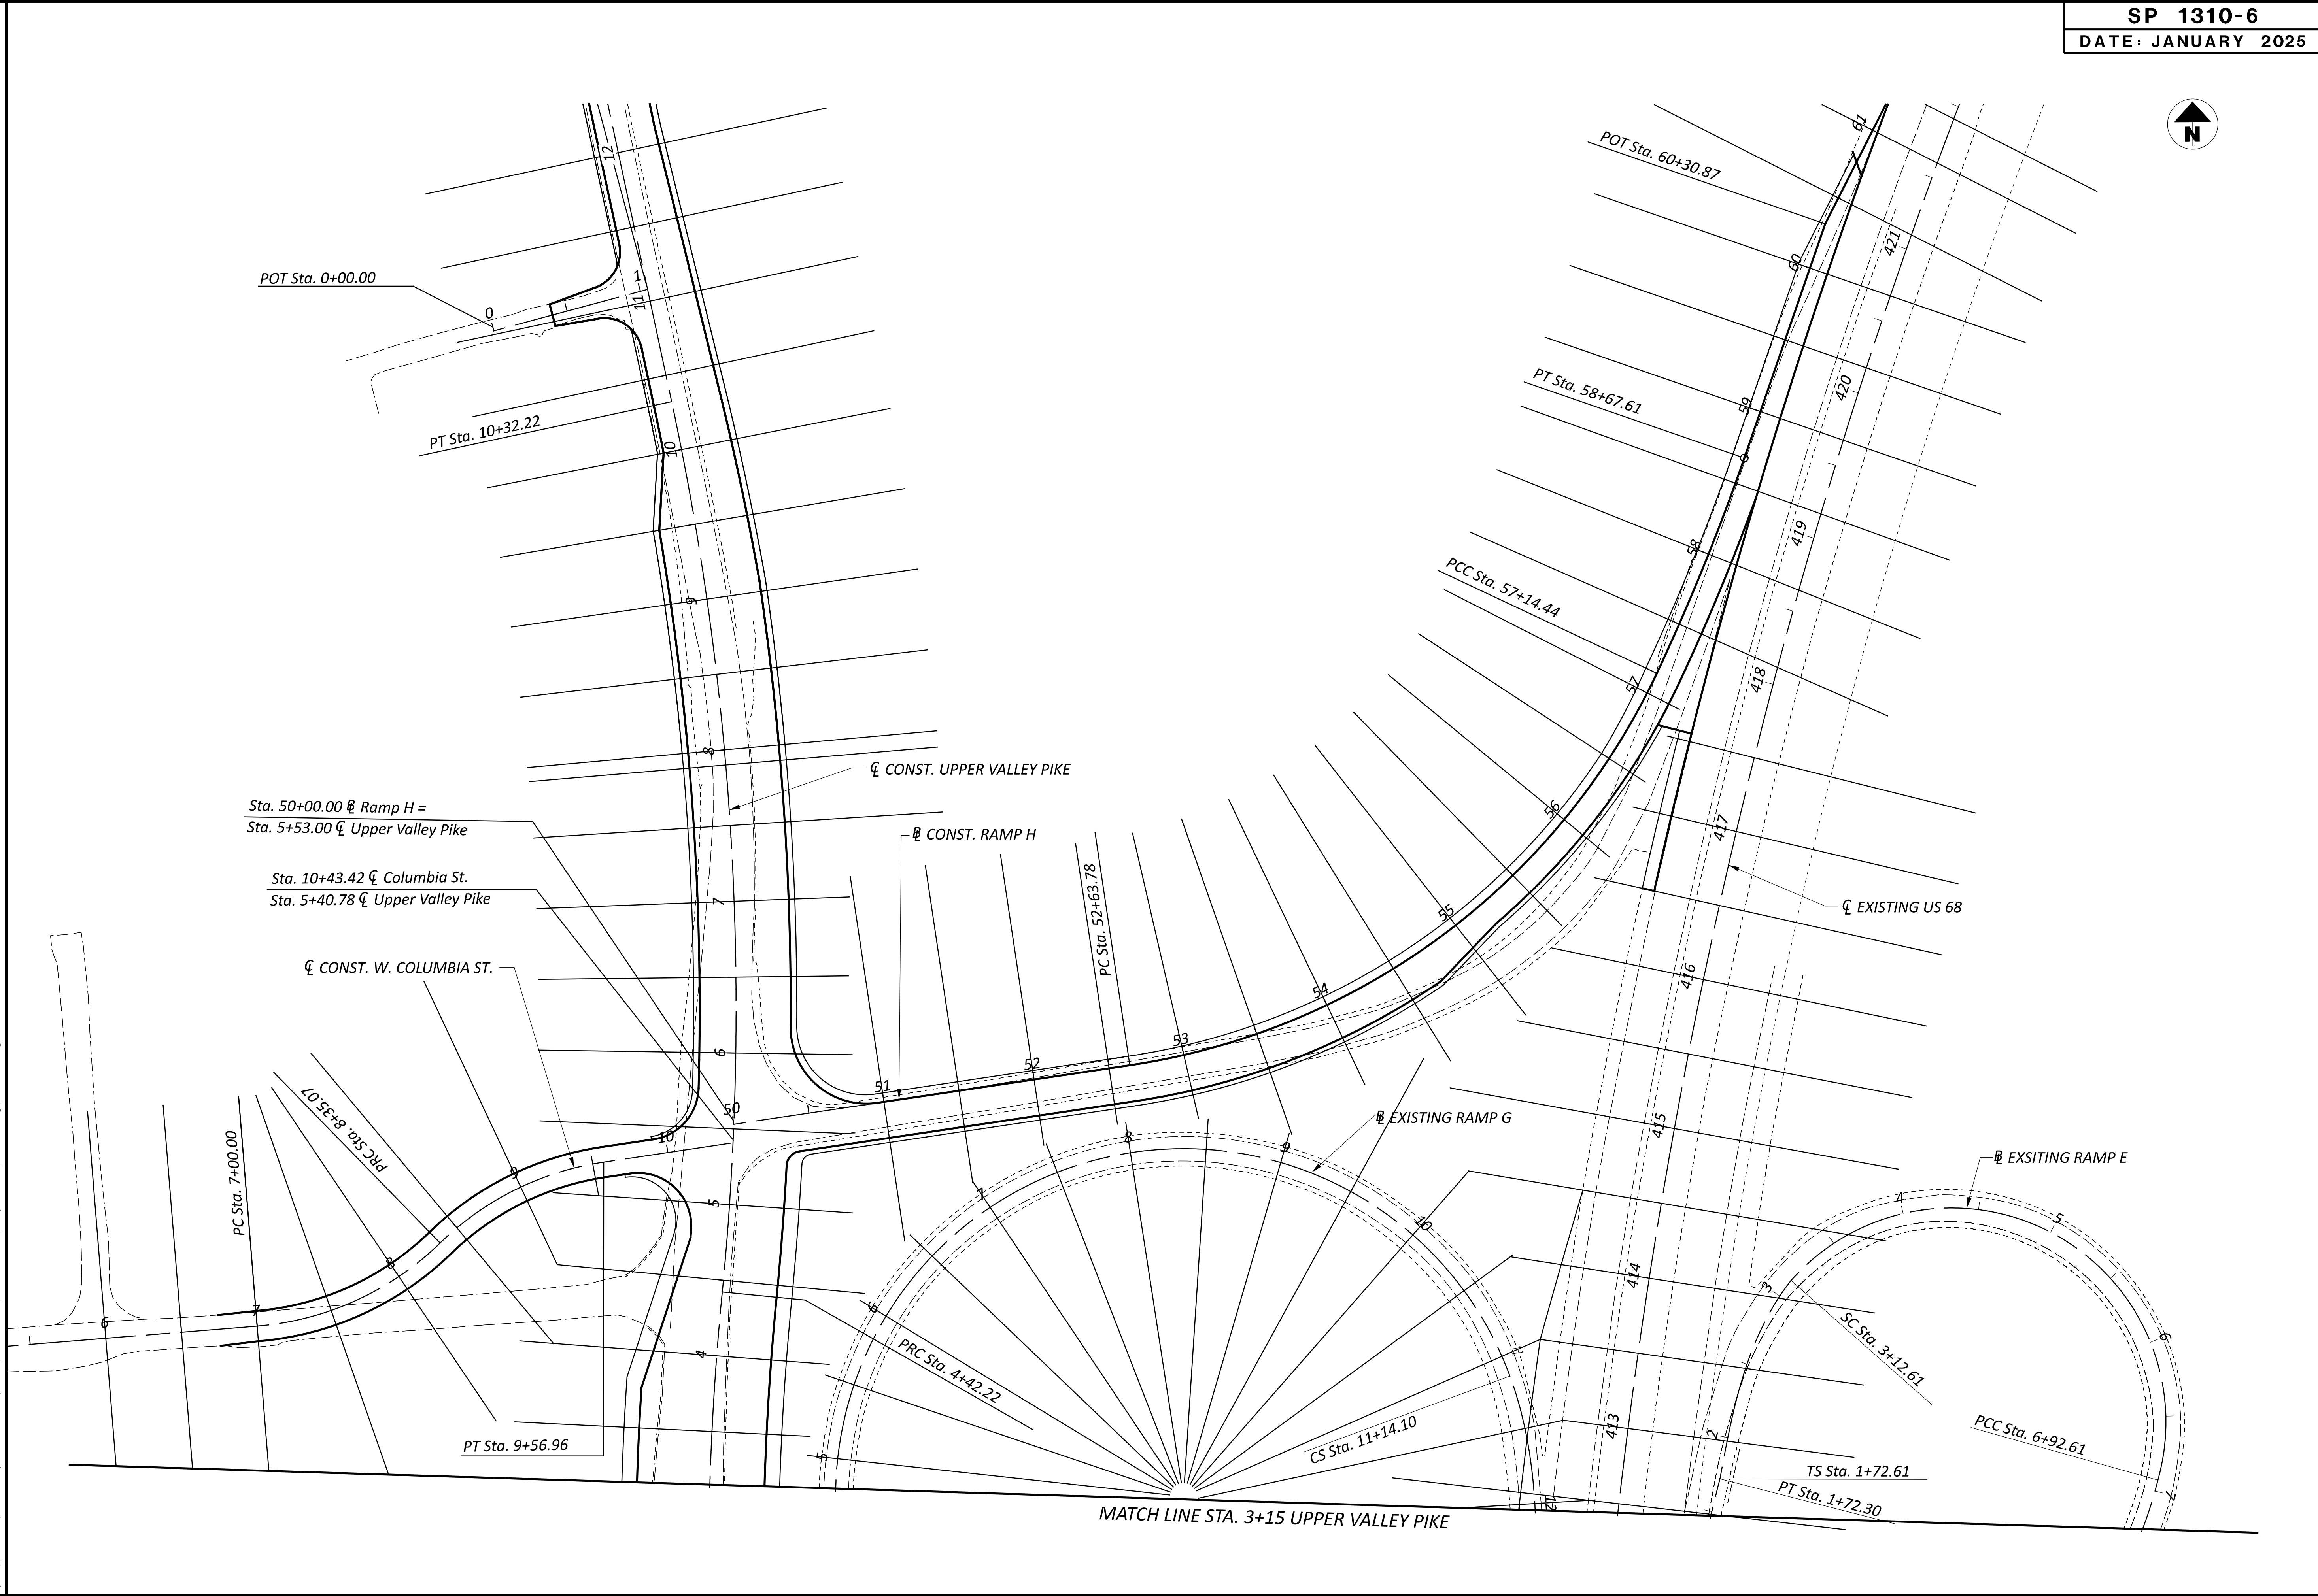

DESIGNER

MSQ

REVIEWER

JAD 01/17/25

PROJECT ID

131006

SHEET

P.25

TOTAL

140