


ODOT Dist 4 - Ashtabula County - FINAL
 No Passing Zone Log (ATB)

Route: 0006R (SATBUS00006**C)
 Length: 32.555 Direction: East

From: 0.000 LEAVE GEA CO
 To: 32.555 ENTER PA STATE

Length	Left	C/L	Right	Length	Control Points
--------	------	-----	-------	--------	----------------

Scale: 1.00 mile/page

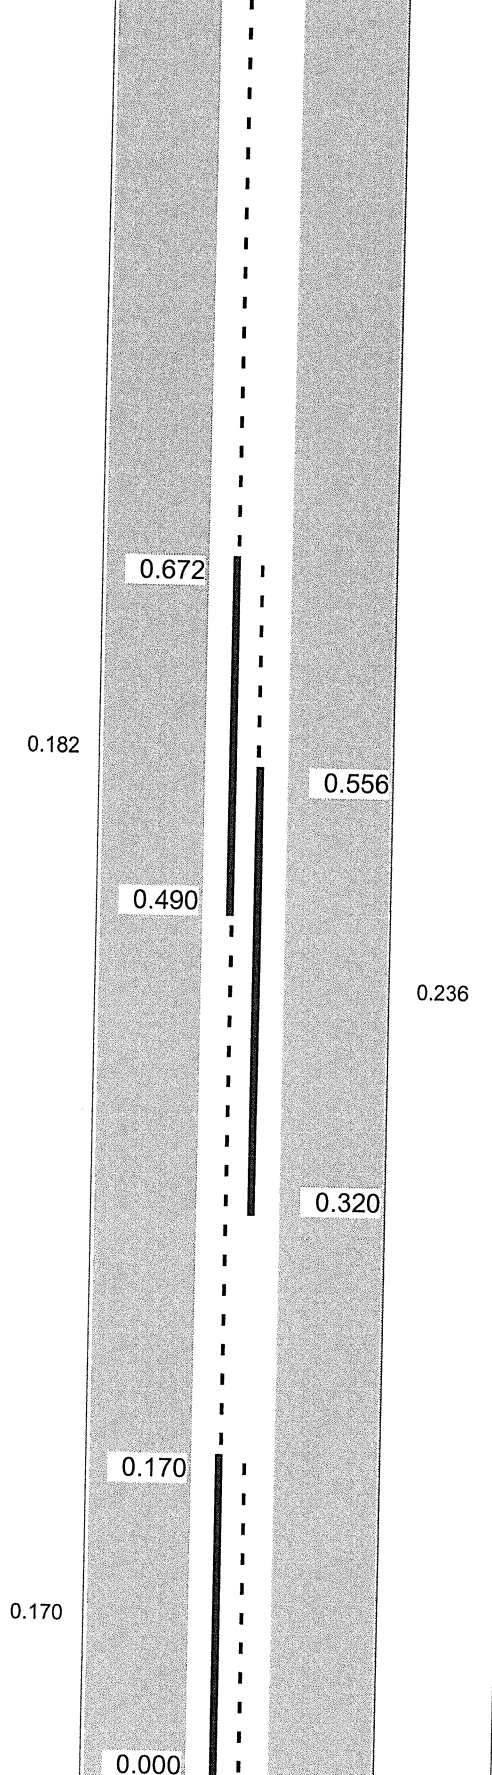

0.979 Mile Post = 001

0.552 C0542 / T0542 IRELAND

0.000 Mile Post = 000
 0.000 LEAVE GEA CO

Sheet total equivalent length of solid line: 0.822

Accum. total: 0.822

ODOT Dist 4 - Ashtabula County - FINAL
No Passing Zone Log (ATB)

Route: 0006R (SATBUS00006**C)
 Length: 32.555 Direction: East

From: 0.000 LEAVE GEA CO
 To: 32.555 ENTER PA STATE

Length	Left	C/L	Right	Length	Control Points
				1.996	Mile Post = 002
				1.891	BRIDGE
				1.560	T0543 HYDE

Scale: 1.00 mile/page

ODOT Dist 4 - Ashtabula County - FINAL
No Passing Zone Log (ATB)


Route: 0006R (SATBUS00006**C)

Length: 32.555

Direction: East

From: 0.000 LEAVE GEA CO

To: 32.555 ENTER PA STATE

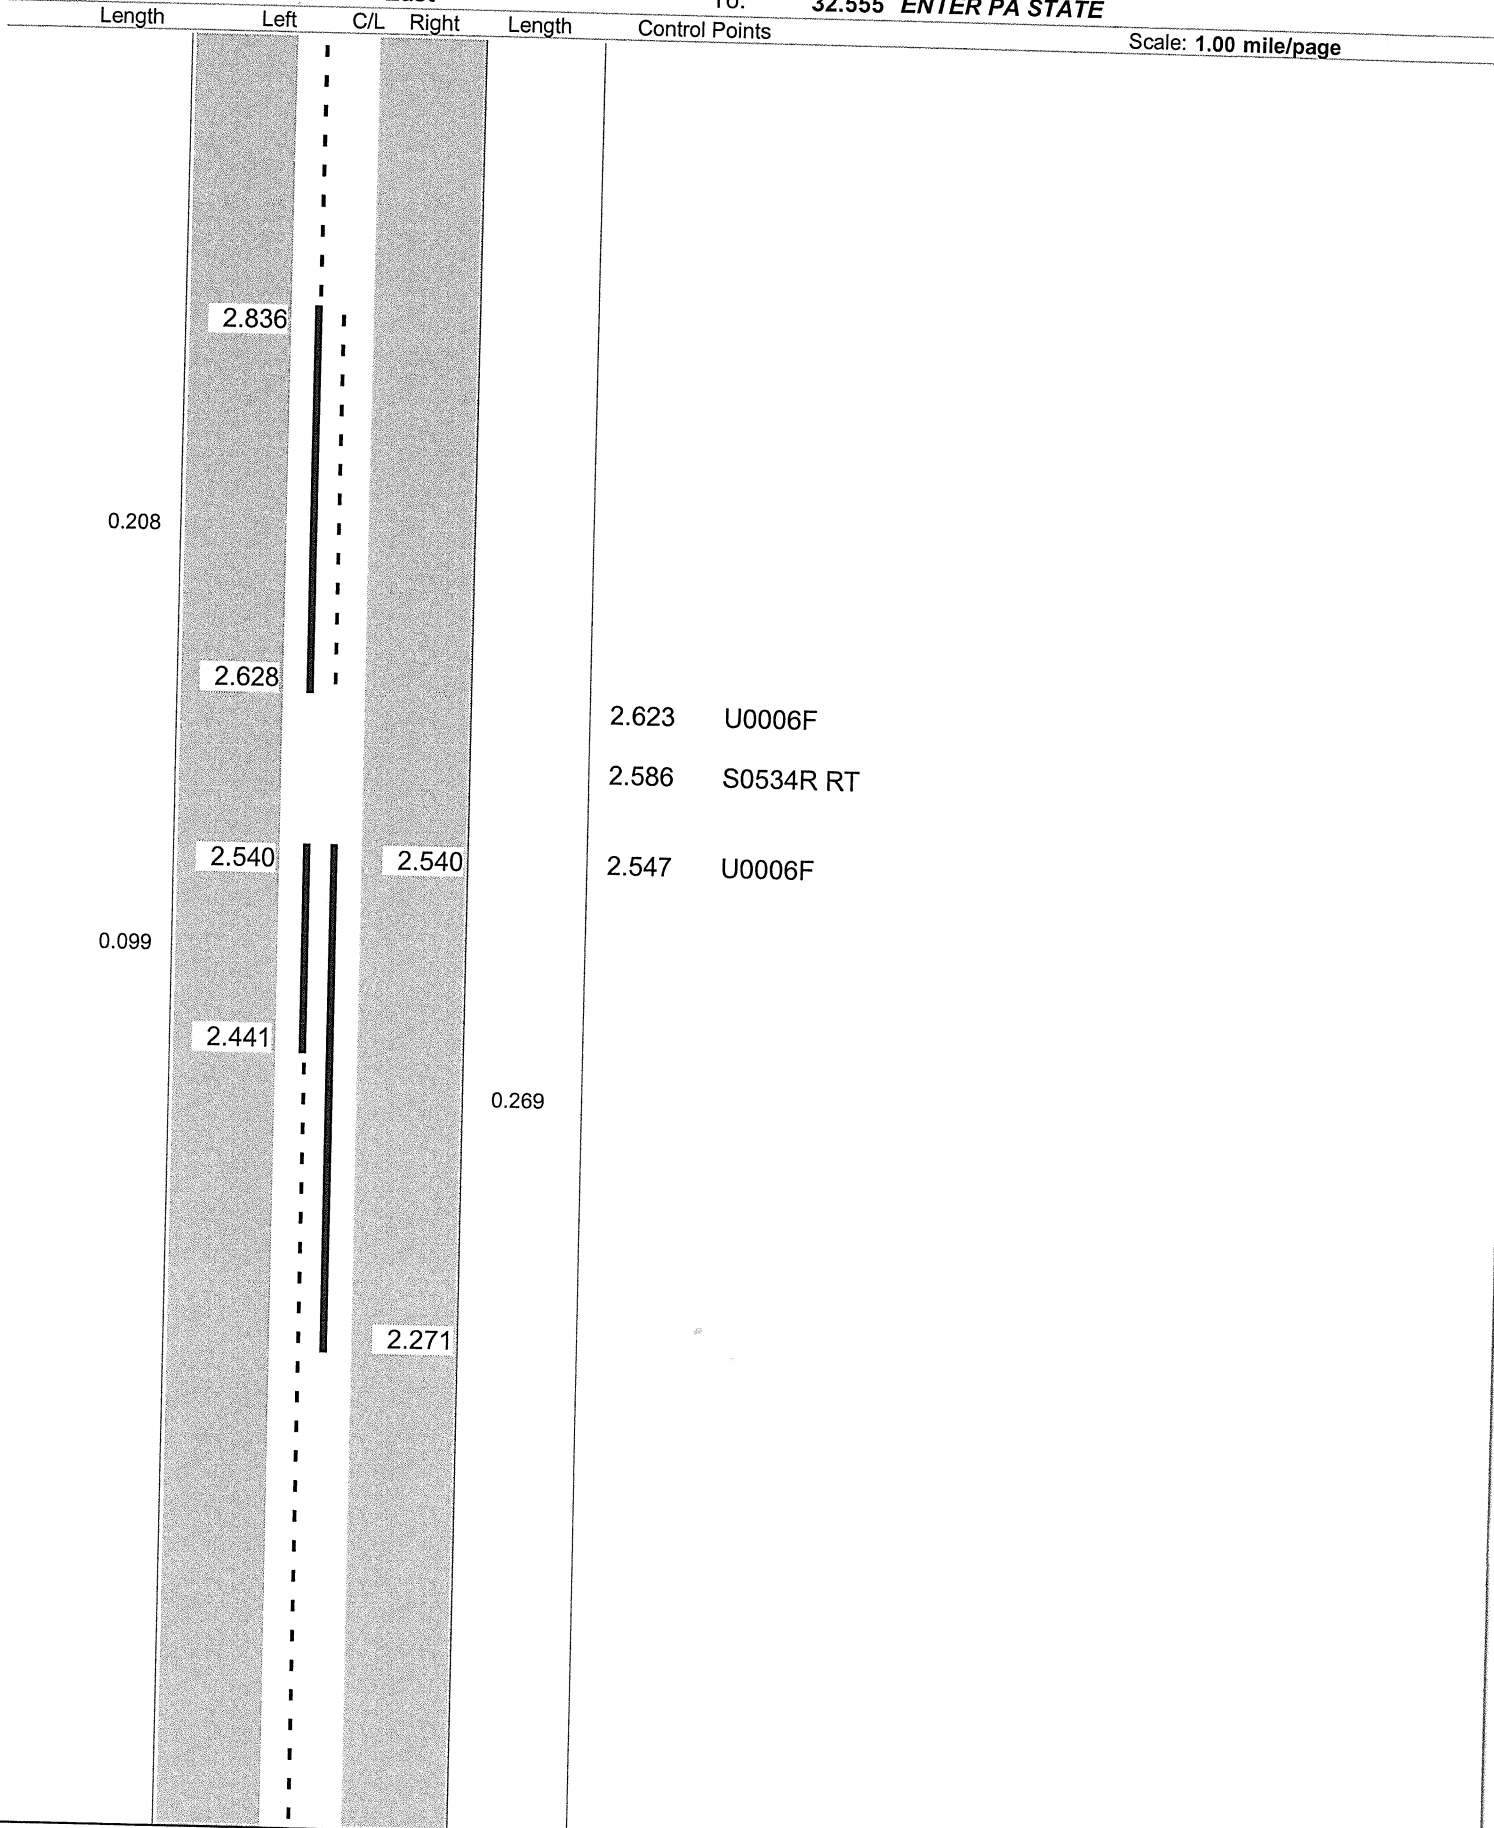

Scale: 1.00 mile/page


Sheet total equivalent length of solid line: 0.779

Accum. total: 1.851

ODOT District 4
No Passing Zone Log (ATB)

Route: 0006R (SATBUS00006**C)
Length: 0.990 Direction: East

From: 3.000 LEAVE GEA CO
To: 3.990 ENTER PA STATE

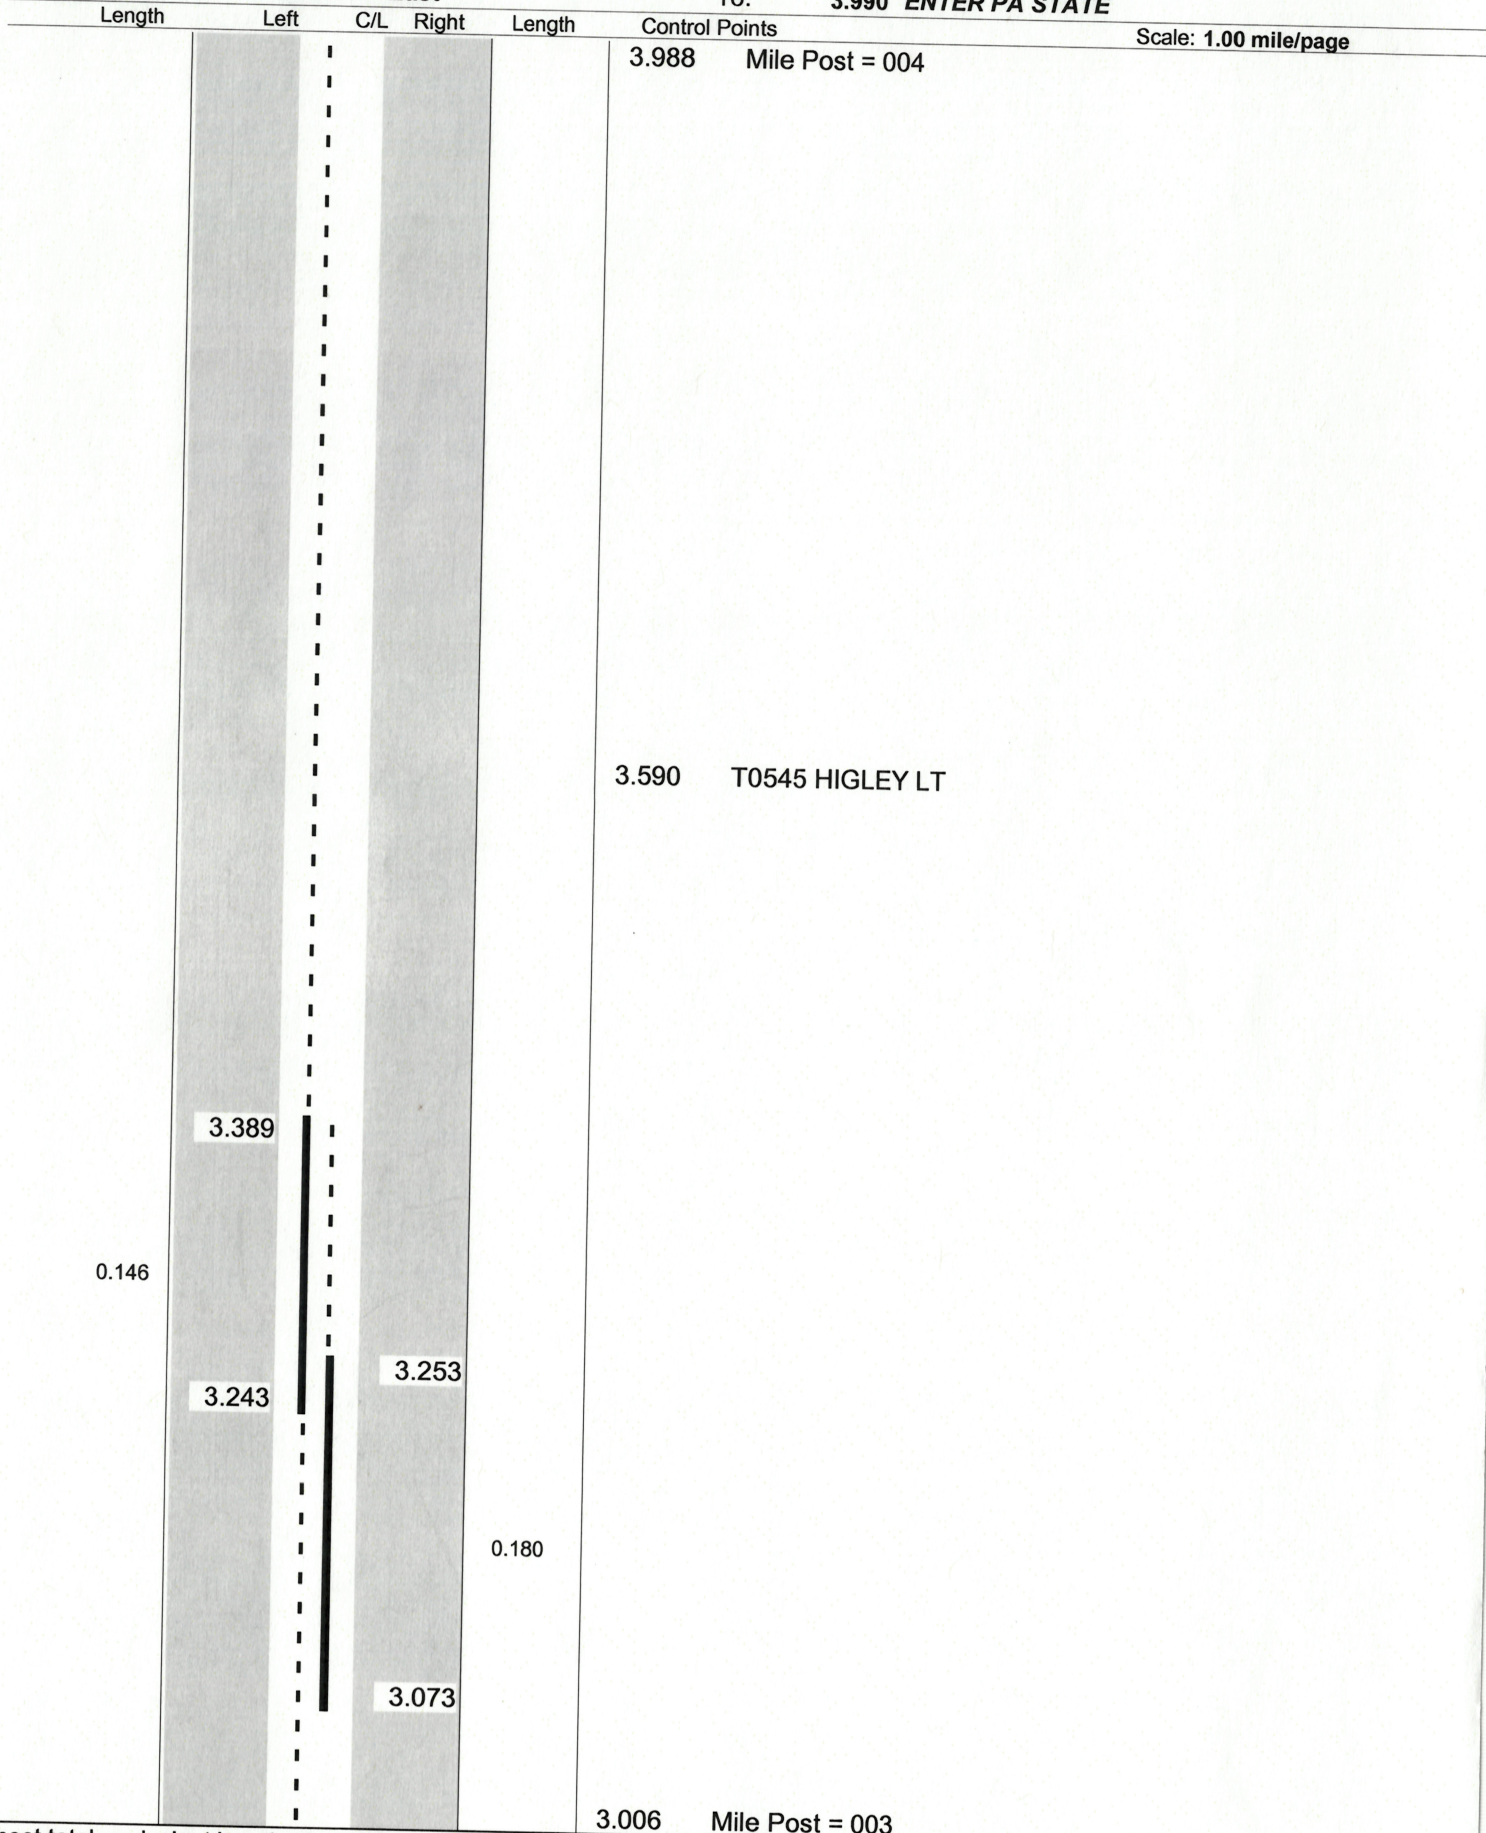

Sheet total equivalent length of solid line: 0.571

Accum. total: 0.571

ODOT District 4
No Passing Zone Log (ATB)

Route: 0006R (SATBUS00006**C)
Length: 0.990 Direction: East

From: 4.000 LEAVE GEA CO
To: 4.990 ENTER PA STATE

Length	Left	C/L	Right	Length	Control Points
					4.975 Mile Post = 005
0.046	4.671		4.614	0.062	4.621 C0009 WINSOR MECHANICSVILLE
	4.625		4.552		
0.136	4.352		4.182	0.108	4.126 C0544 HURLBURT RT
	4.216		4.074		

Sheet total equivalent length of solid line: 0.600

Accum. total: 0.600


ODOT Dist 4 - Ashtabula County - FINAL
 No Passing Zone Log (ATB)

Route: 0006R (SATBUS00006**C)

Length: 32.555 Direction: East

From: 0.000 LEAVE GEA CO

To: 32.555 ENTER PA STATE

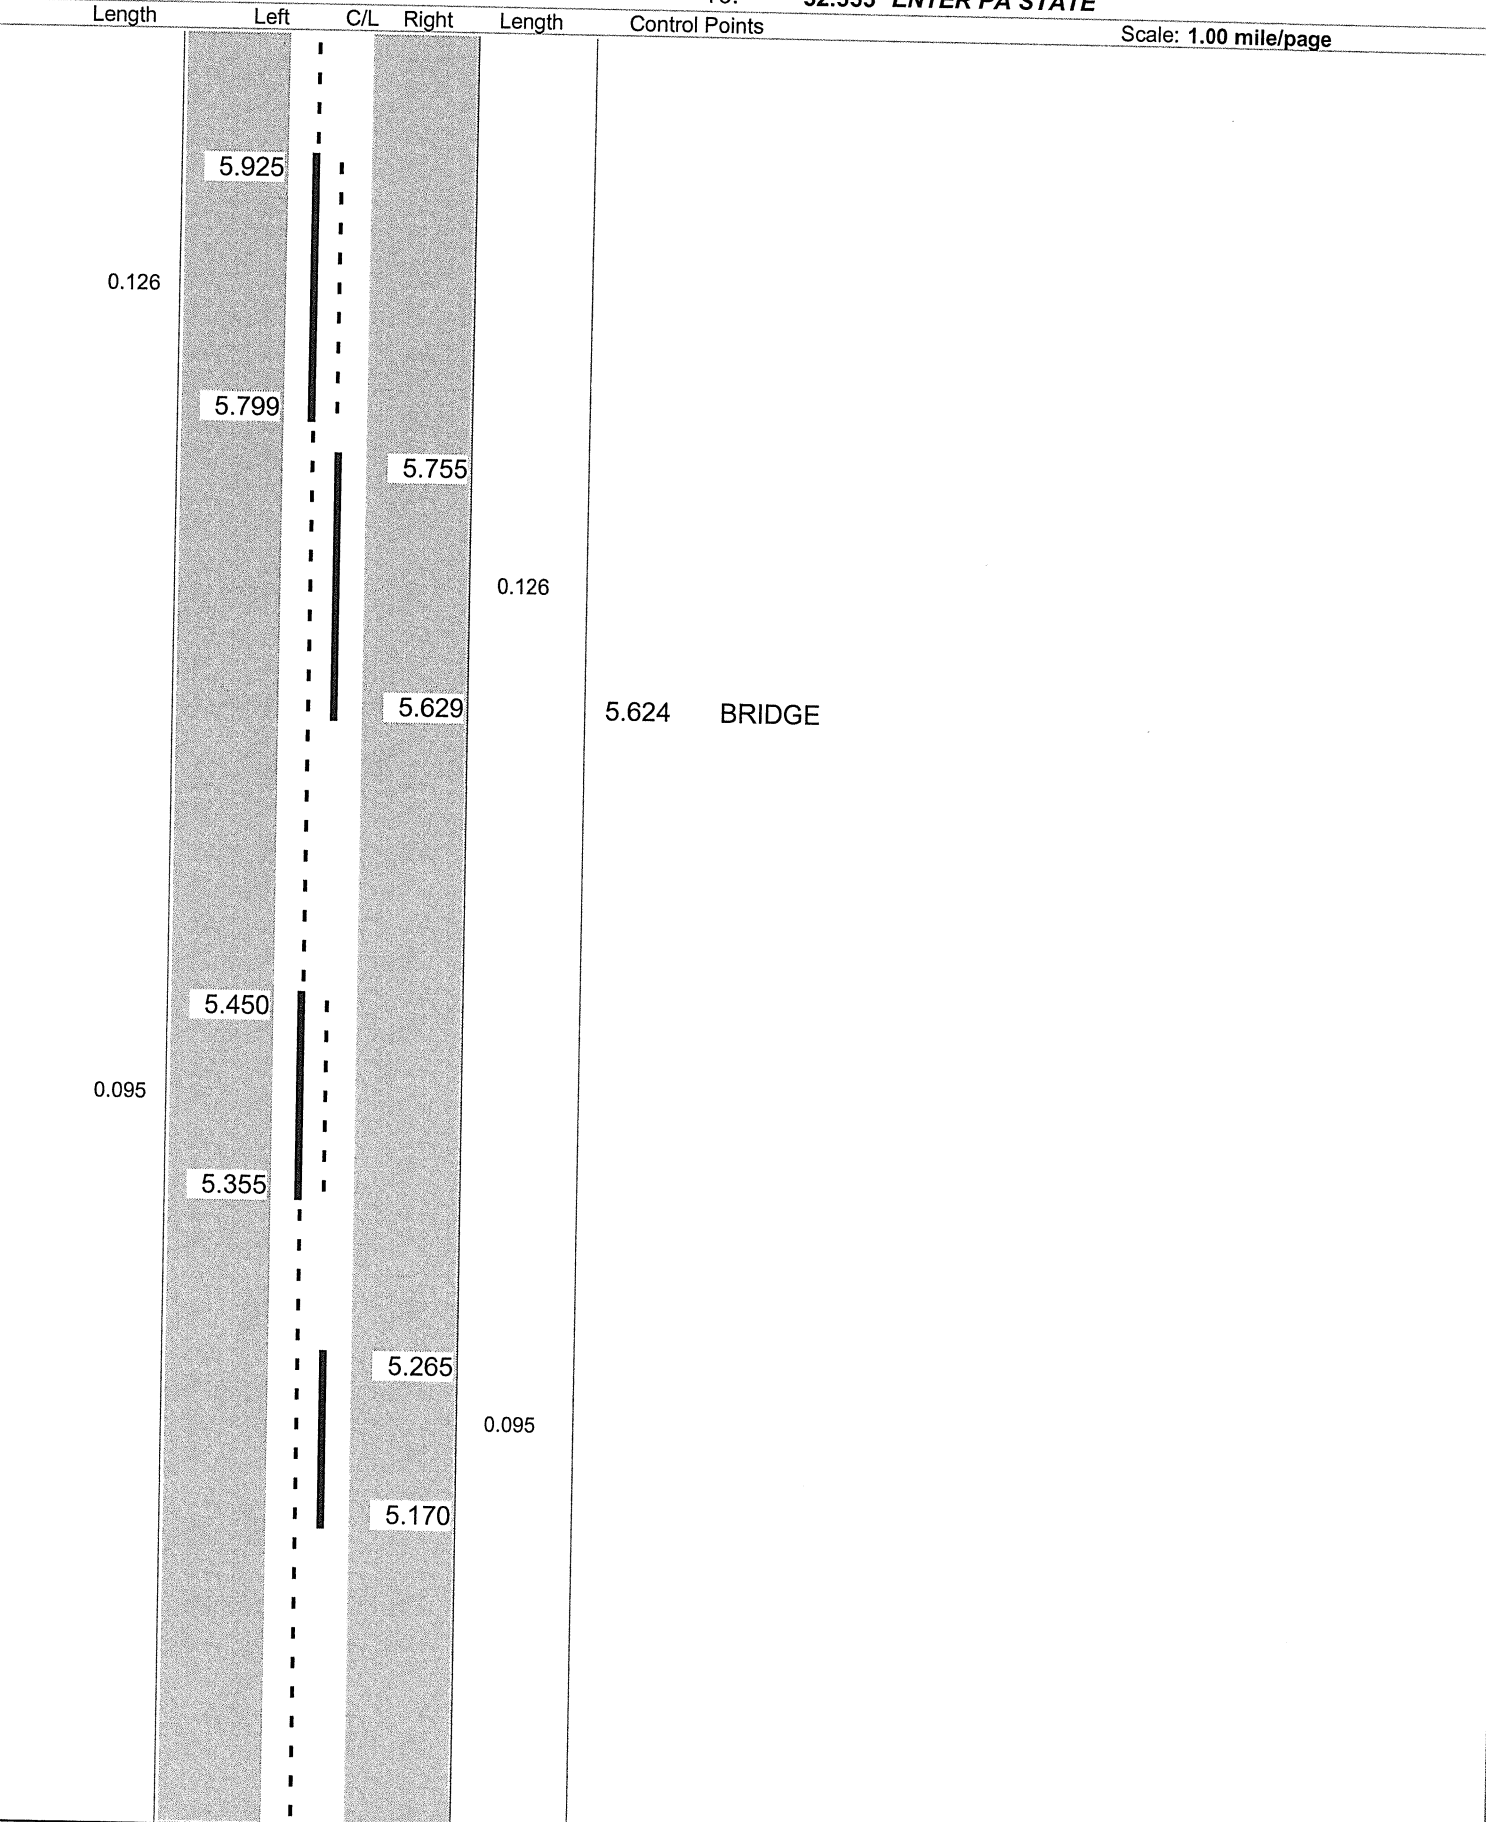

Sheet total equivalent length of solid line: 0.692

Accum. total: 3.659