



COUNTY:	ASHTABULA	
LOCATION:	US 20 @ COUNTY LINE RD.	
S.L.M.:	0.00	
24" STOP LINE:	44	L.F.
12" CROSSWALK LINE:		L.F.
DOTTED LINE:		L.F.
8" CHANNELIZING LINE:		L.F.
12" CHANNELIZING LINE:		L.F.
24" TRANSVERSE LINE (WT):		L.F.
24" TRANSVERSE LINE (YW):		L.F.
SYMBOL:		

LAKE CO, D-12

ASHTABULA CO, D-4

US 20

COUNTY LINE RD

25'

24'


20'

44'

44'





COUNTY:	ASHTABULA
LOCATION:	US 20 @ PADANRUM RD.
S.L.M.:	1.69
24" STOP LINE:	L.F.
12" CROSSWALK LINE:	L.F.
DOTTED LINE:	L.F.
8" CHANNELIZING LINE:	L.F.
12" CHANNELIZING LINE:	122 L.F.
24" TRANSVERSE LINE (WT):	L.F.
24" TRANSVERSE LINE (YW):	L.F.
SYMBOL: 2 LEFT TURN ARROWS	
57 S.F. YW ISLAND MKGS	

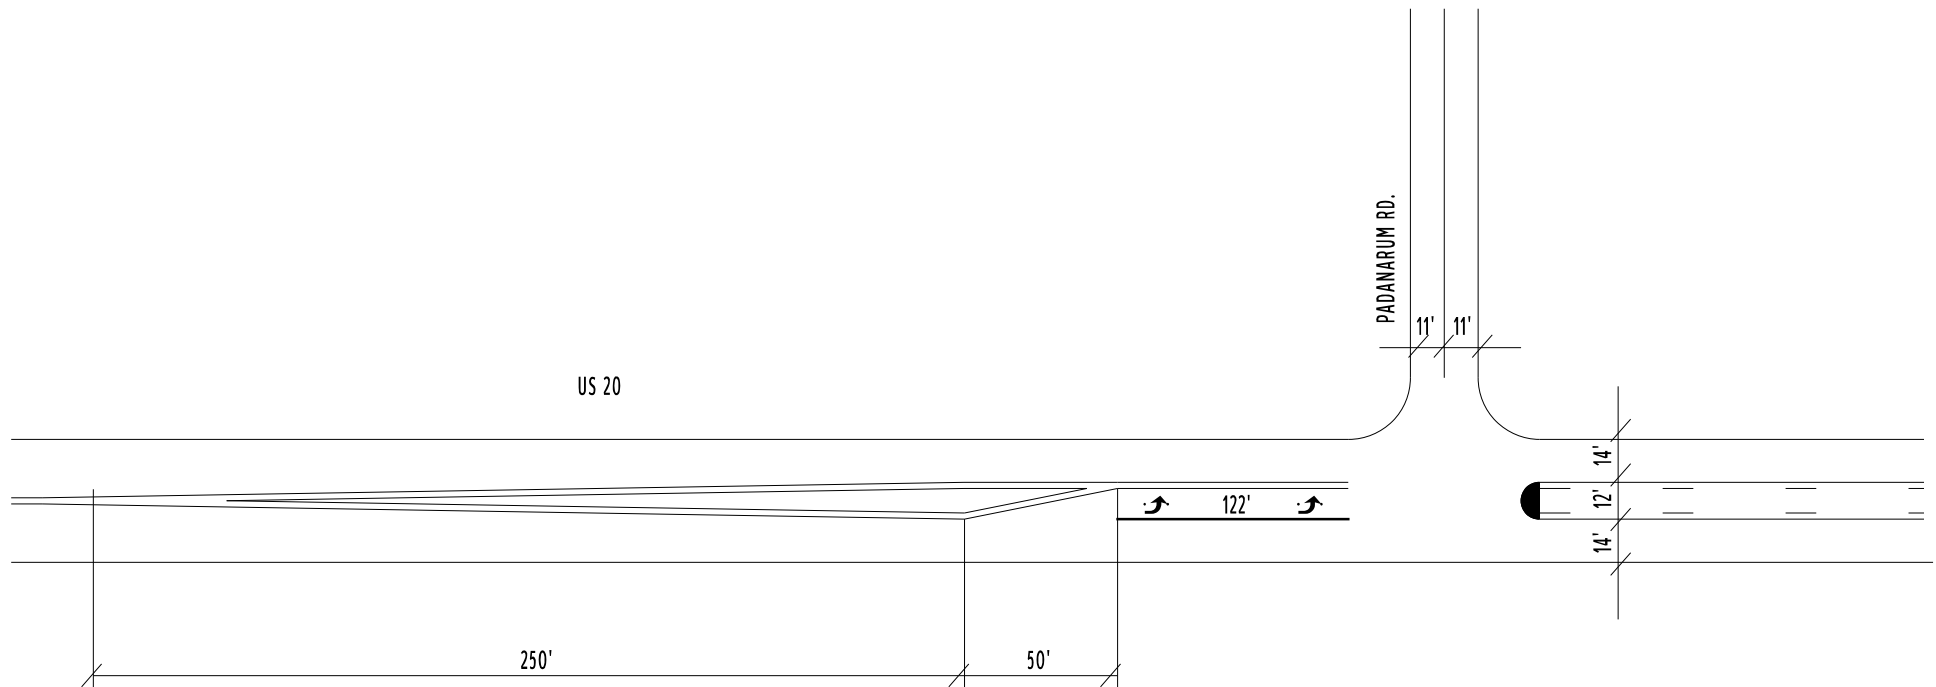




COUNTY:	ASHTABULA
LOCATION:	US 20 @ RR BRIDGE
S.L.M.:	1.83
24" STOP LINE:	L.F.
12" CROSSWALK LINE:	L.F.
DOTTED LINE:	L.F.
8" CHANNELIZING LINE:	L.F.
12" CHANNELIZING LINE:	L.F.
24" TRANSVERSE LINE (WT):	L.F.
24" TRANSVERSE LINE (YW):	L.F.
SYMBOL:	.76 MILE WHITE EDGE LINE
	1.52 MILE YELLOW CENTER LINE

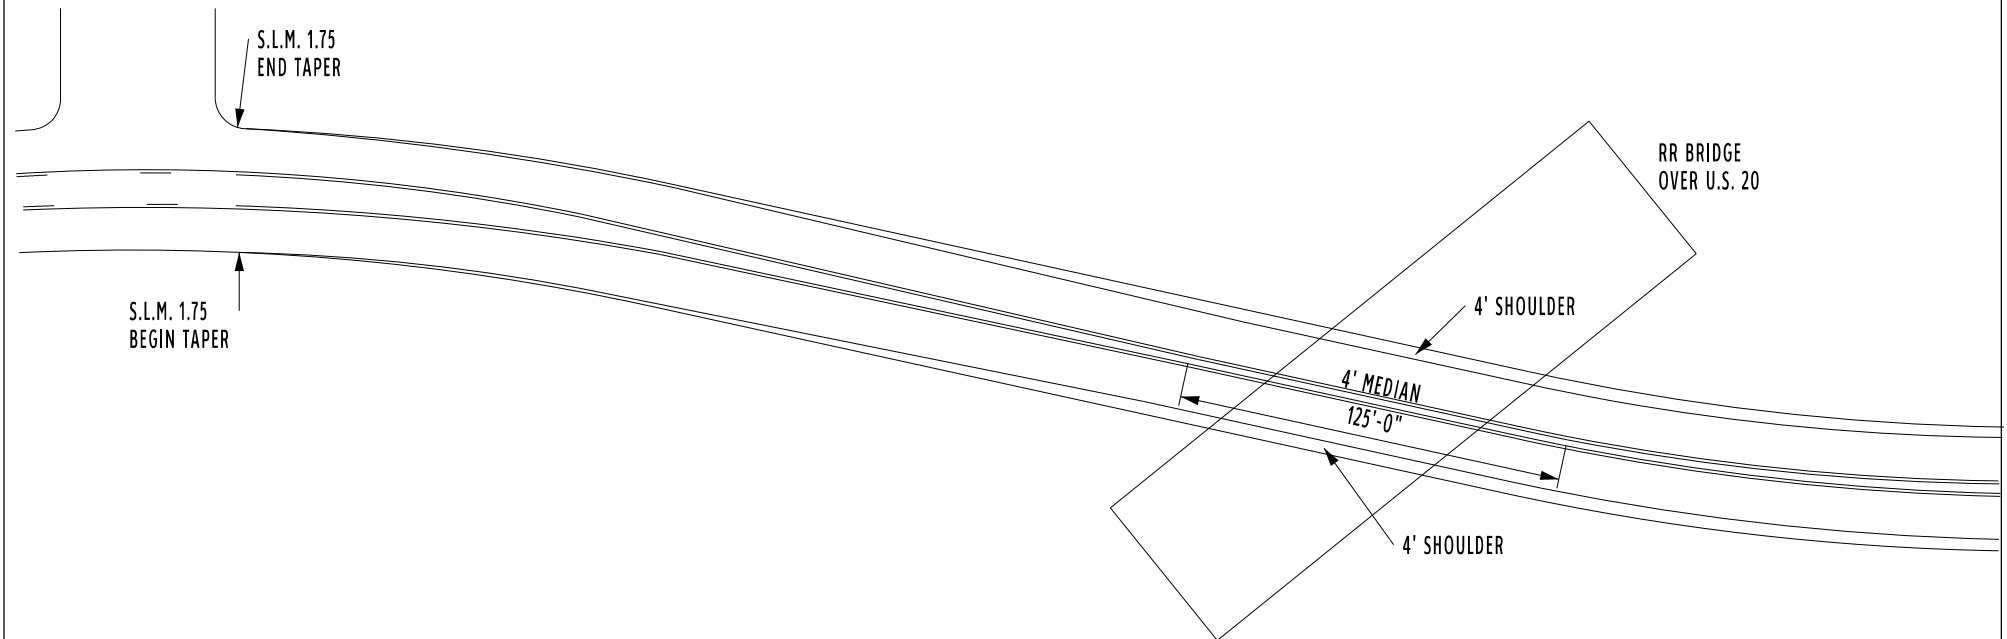

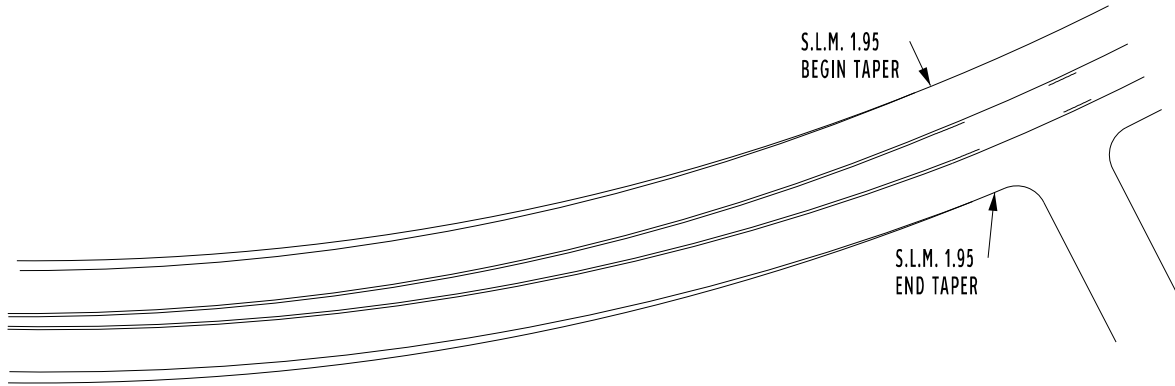


COUNTY:	ASHTABULA
LOCATION:	US 20 @ RR BRIDGE
S.L.M.:	1.83
24" STOP LINE:	L.F.
12" CROSSWALK LINE:	L.F.
DOTTED LINE:	L.F.
8" CHANNELIZING LINE:	L.F.
12" CHANNELIZING LINE:	L.F.
24" TRANSVERSE LINE (WT):	L.F.
24" TRANSVERSE LINE (YW):	L.F.
SYMBOL:	

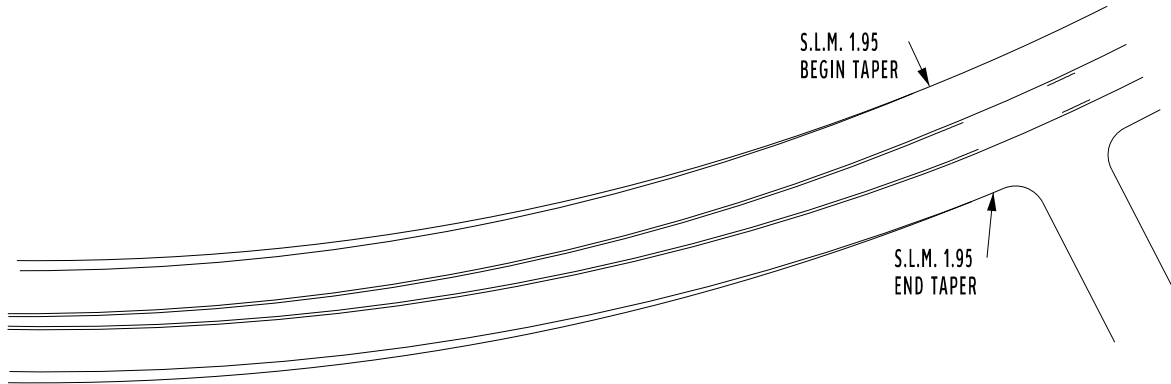


COUNTY:	ASHTABULA
LOCATION:	US 20 @ RR BRIDGE
S.L.M.:	1.83
24" STOP LINE:	L.F.
12" CROSSWALK LINE:	L.F.
DOTTED LINE:	L.F.
8" CHANNELIZING LINE:	L.F.
12" CHANNELIZING LINE:	L.F.
24" TRANSVERSE LINE (WT):	L.F.
24" TRANSVERSE LINE (YW):	L.F.
SYMBOL:	



COUNTY:	ASHTABULA		
LOCATION:	US 20 @ MYERS RD.		
S.L.M.:	4.679		
24" STOP LINE:	48	L.F.	
12" CROSSWALK LINE:		L.F.	
DOTTED LINE:		L.F.	
8" CHANNELIZING LINE:		L.F.	
12" CHANNELIZING LINE:		L.F.	
24" TRANSVERSE LINE (WT):		L.F.	
24" TRANSVERSE LINE (YW):		L.F.	
SYMBOL:			

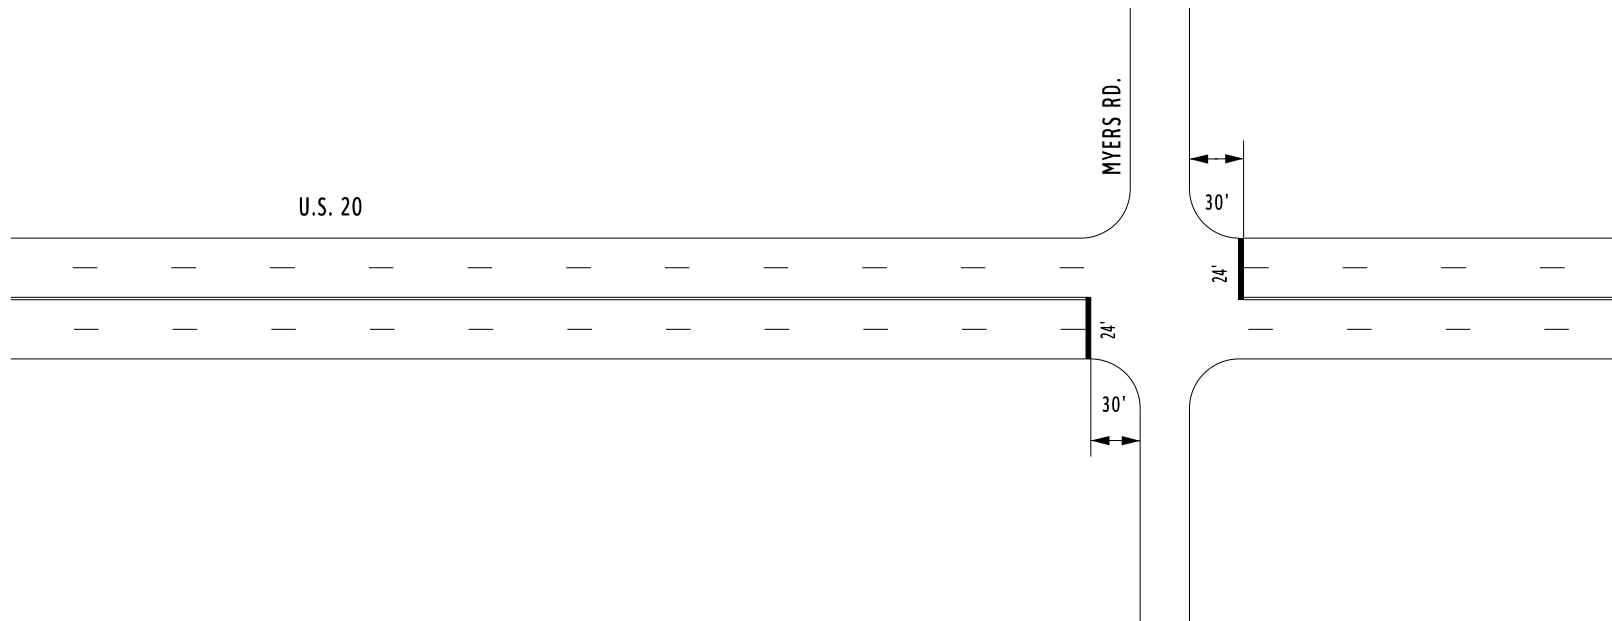

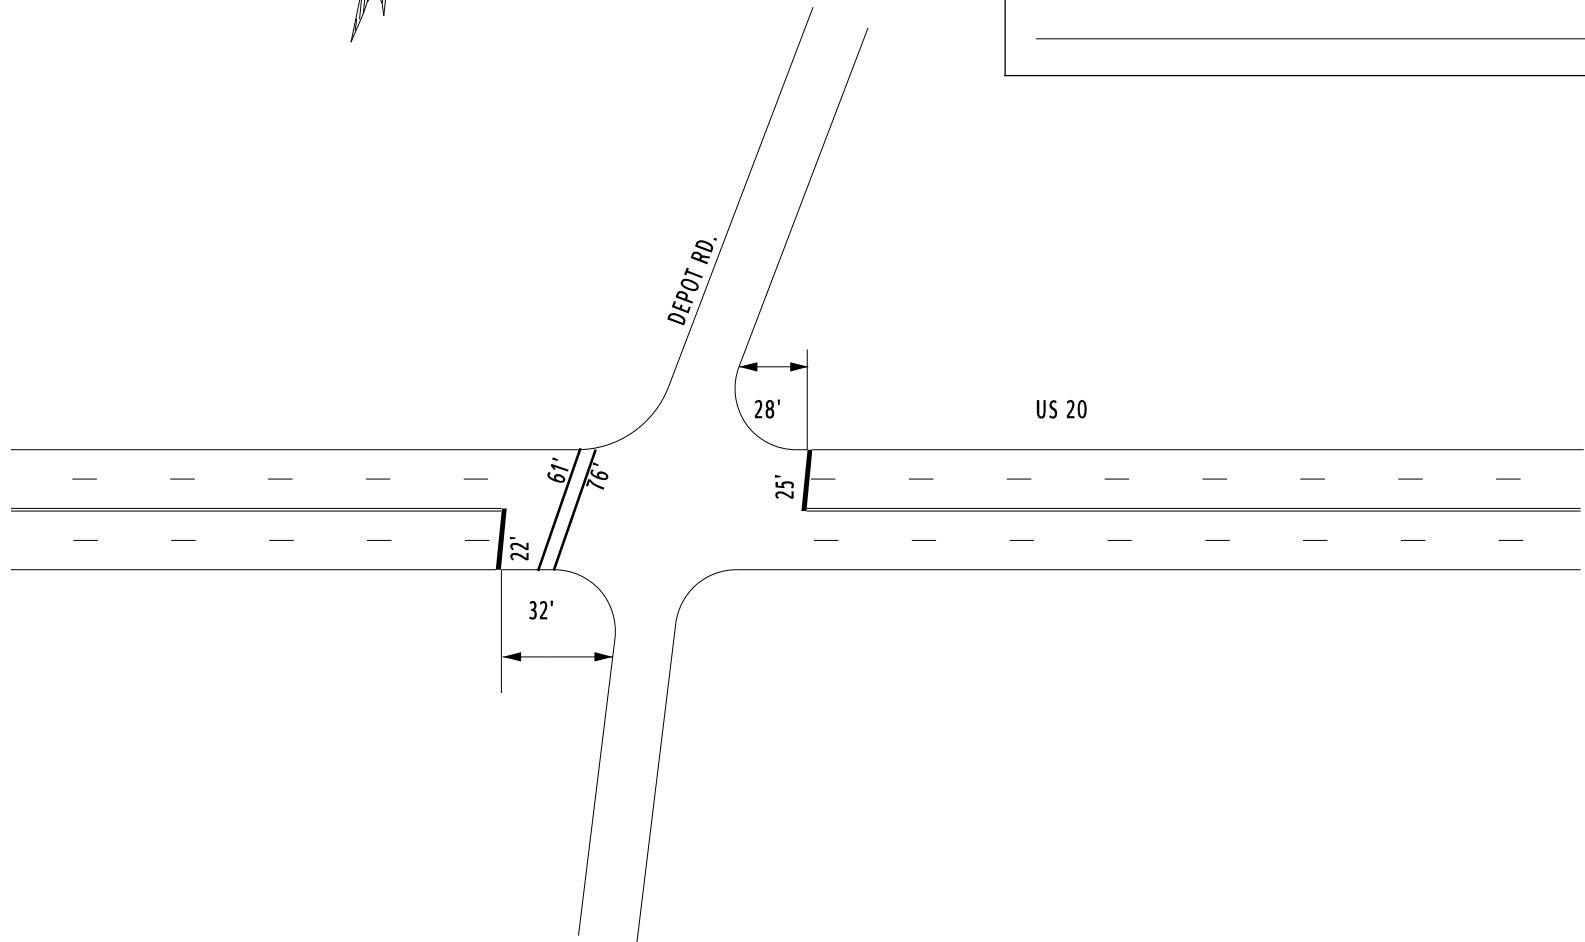


COUNTY:	ASHTABULA	
LOCATION:	US 20 @ DEPOT RD.	
S.L.M.:	7.180	
24" STOP LINE:	47	L.F.
12" CROSSWALK LINE:	137	L.F.
DOTTED LINE:		L.F.
8" CHANNELIZING LINE:		L.F.
12" CHANNELIZING LINE:		L.F.
24" TRANSVERSE LINE (WT):		L.F.
24" TRANSVERSE LINE (YW):		L.F.
SYMBOL:		




COUNTY:	ASHTABULA
LOCATION:	US 20 @ SR 45
S.L.M.:	8.100
24" STOP LINE:	L.F.
12" CROSSWALK LINE:	L.F.
DOTTED LINE:	L.F.
8" CHANNELIZING LINE:	L.F.
12" CHANNELIZING LINE:	L.F.
24" TRANSVERSE LINE (WT):	L.F.
24" TRANSVERSE LINE (YW):	L.F.
SYMBOL:	

SEE QUANTITIES NEXT SHEET

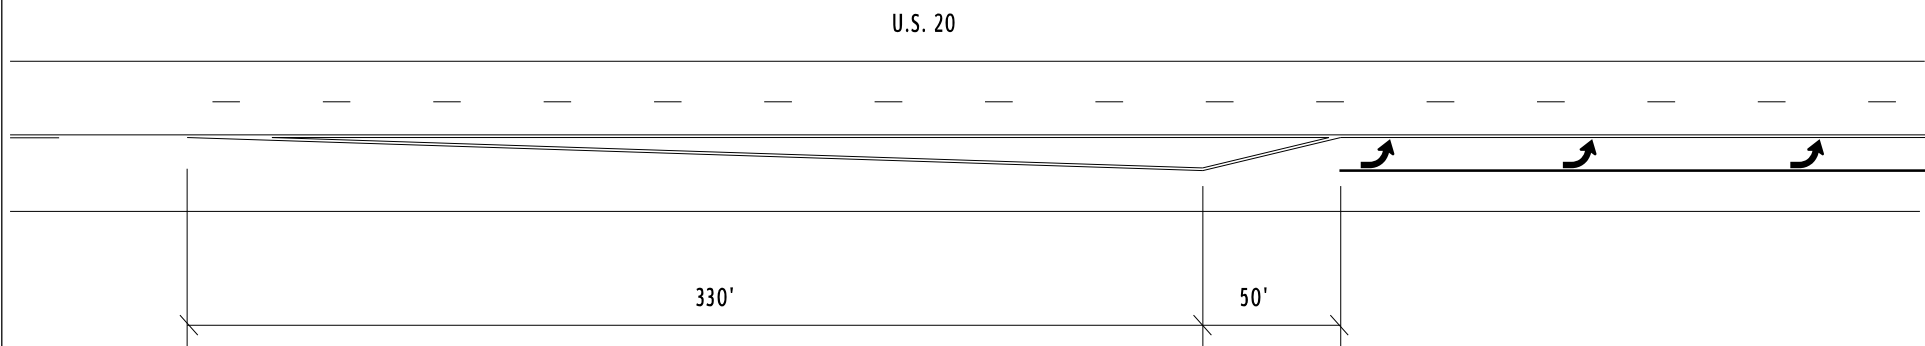


COUNTY:	ASHTABULA	
LOCATION:	US 20 @ SR 45	
S.L.M.:	8.195	
24" STOP LINE:	57	L.F.
12" CROSSWALK LINE:		L.F.
DOTTED LINE:		L.F.
8" CHANNELIZING LINE:		L.F.
12" CHANNELIZING LINE:	686	L.F.
24" TRANSVERSE LINE (WT):	115	L.F.
24" TRANSVERSE LINE (YW):		L.F.
SYMBOL: 7 - LEFT TURN ARROWS		

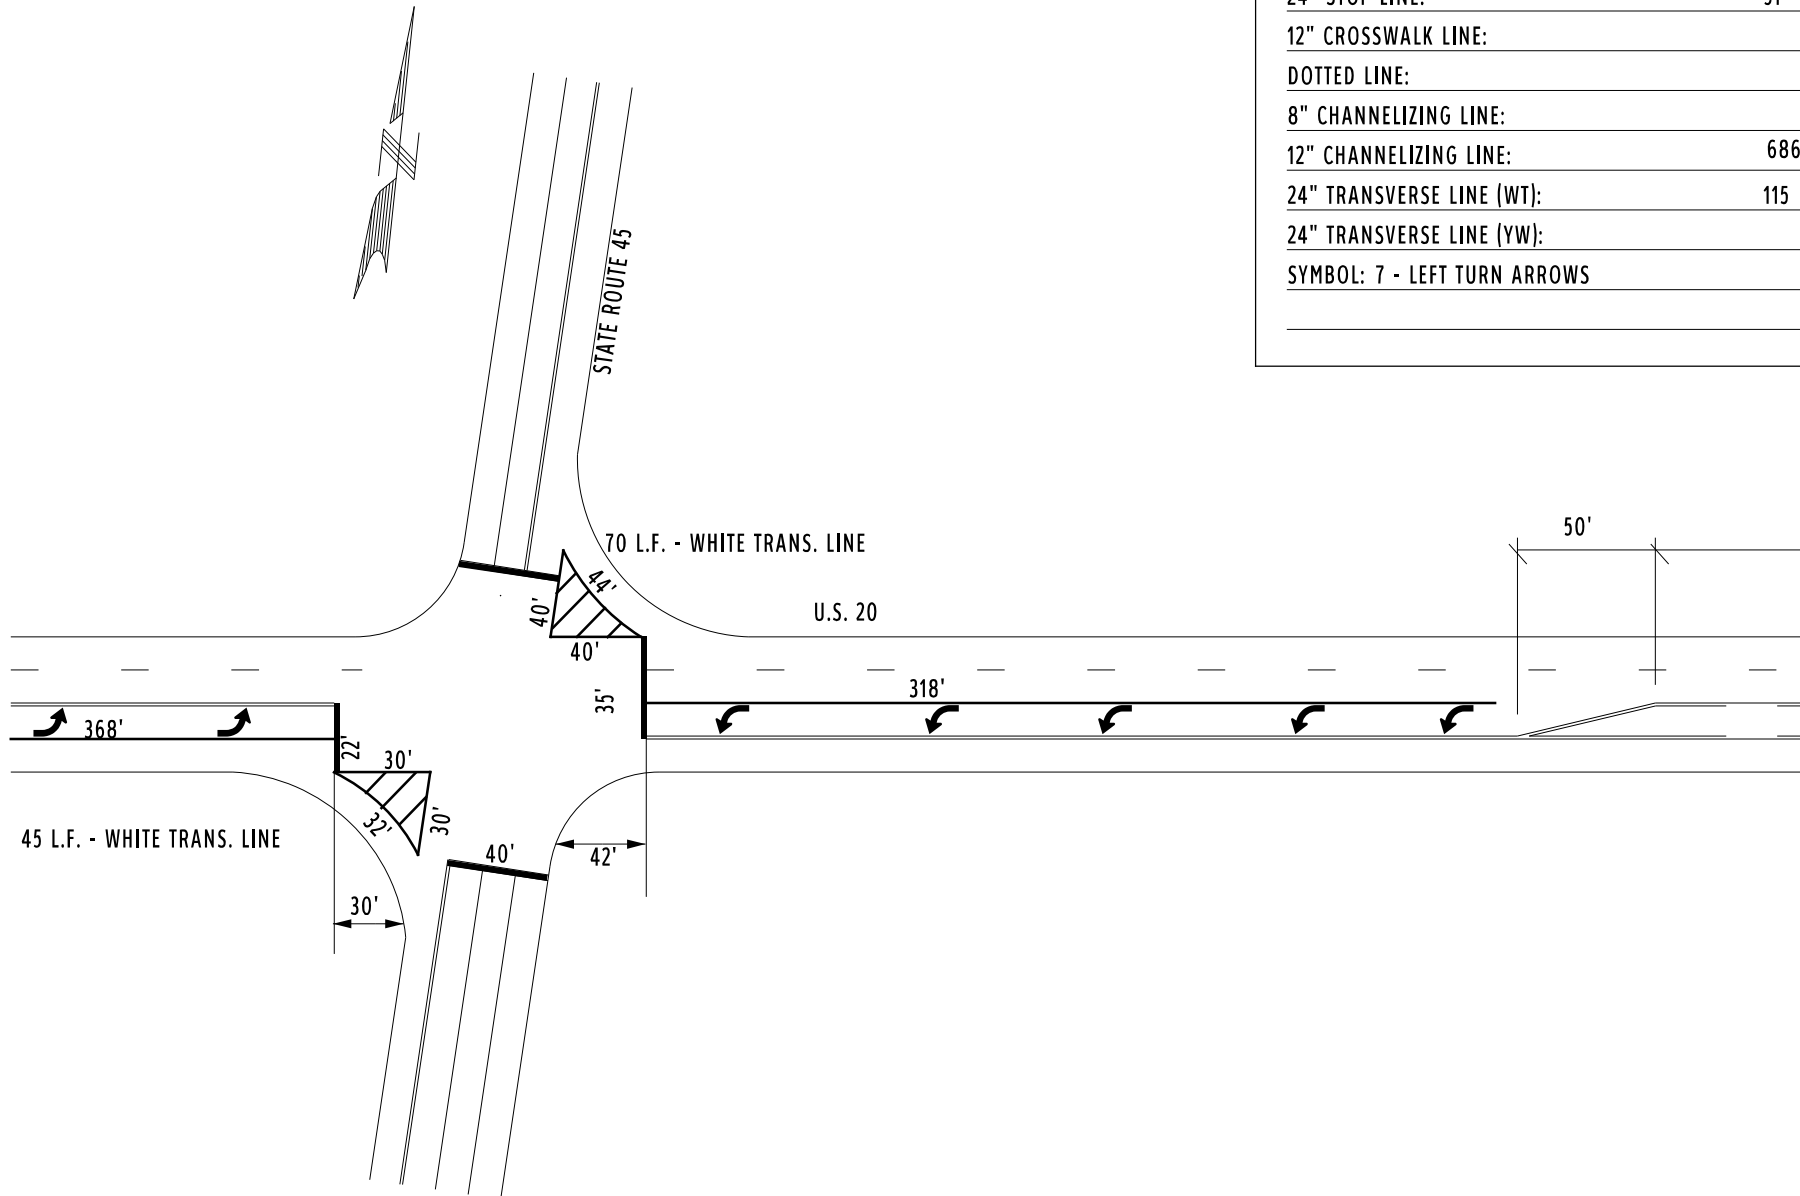



COUNTY:	ASHTABULA
LOCATION:	U.S. 20 @ TWLT
S.L.M.:	8.26 - 8.54
24" STOP LINE:	L.F.
12" CROSSWALK LINE:	L.F.
DOTTED LINE:	L.F.
8" CHANNELIZING LINE:	L.F.
12" CHANNELIZING LINE:	L.F.
24" TRANSVERSE LINE (WT):	L.F.
24" TRANSVERSE LINE (YW):	L.F.
SYMBOL: 6 - LEFT TURN ARROWS	

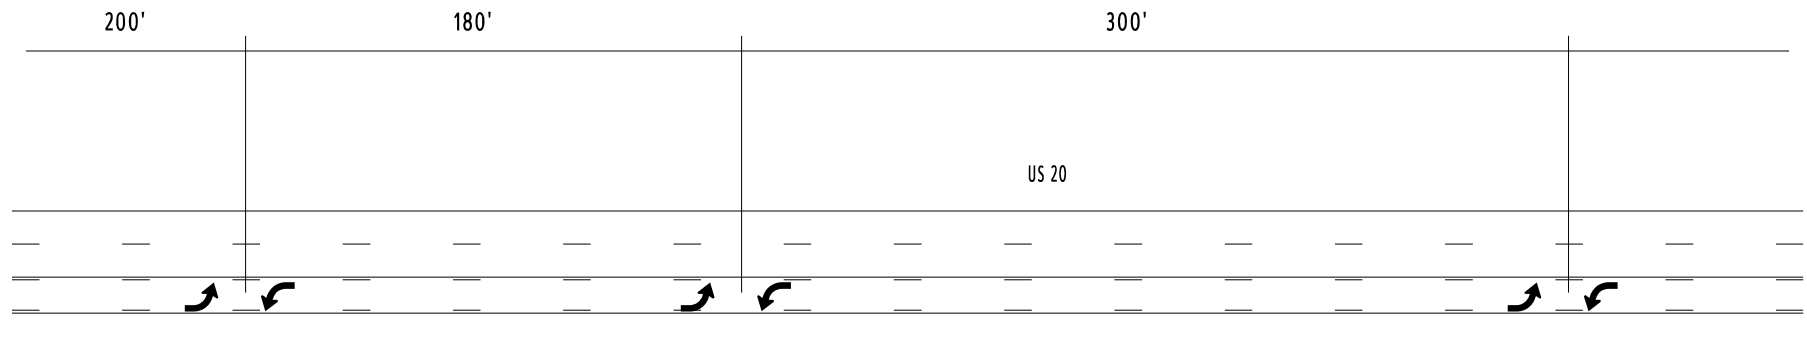




COUNTY:	ASHTABULA
LOCATION:	U.S. 20 @ TWLT
S.L.M.:	8.26 - 8.54
24" STOP LINE:	L.F.
12" CROSSWALK LINE:	L.F.
DOTTED LINE:	L.F.
8" CHANNELIZING LINE:	L.F.
12" CHANNELIZING LINE:	L.F.
24" TRANSVERSE LINE (WT):	L.F.
24" TRANSVERSE LINE (YW):	L.F.
SYMBOL: 2 - LEFT TURN ARROWS	

486'

US 20


50'

COUNTY:	ASHTABULA	
LOCATION:	US 20 @ NORTH BEND RD.	
S.L.M.:	10.548	
24" STOP LINE:	80	L.F.
12" CROSSWALK LINE:	329	L.F.
DOTTED LINE:		L.F.
8" CHANNELIZING LINE:		L.F.
12" CHANNELIZING LINE:	260	L.F.
24" TRANSVERSE LINE (WT):		L.F.
24" TRANSVERSE LINE (YW):		L.F.
SYMBOL: 4 LEFT ARROWS		

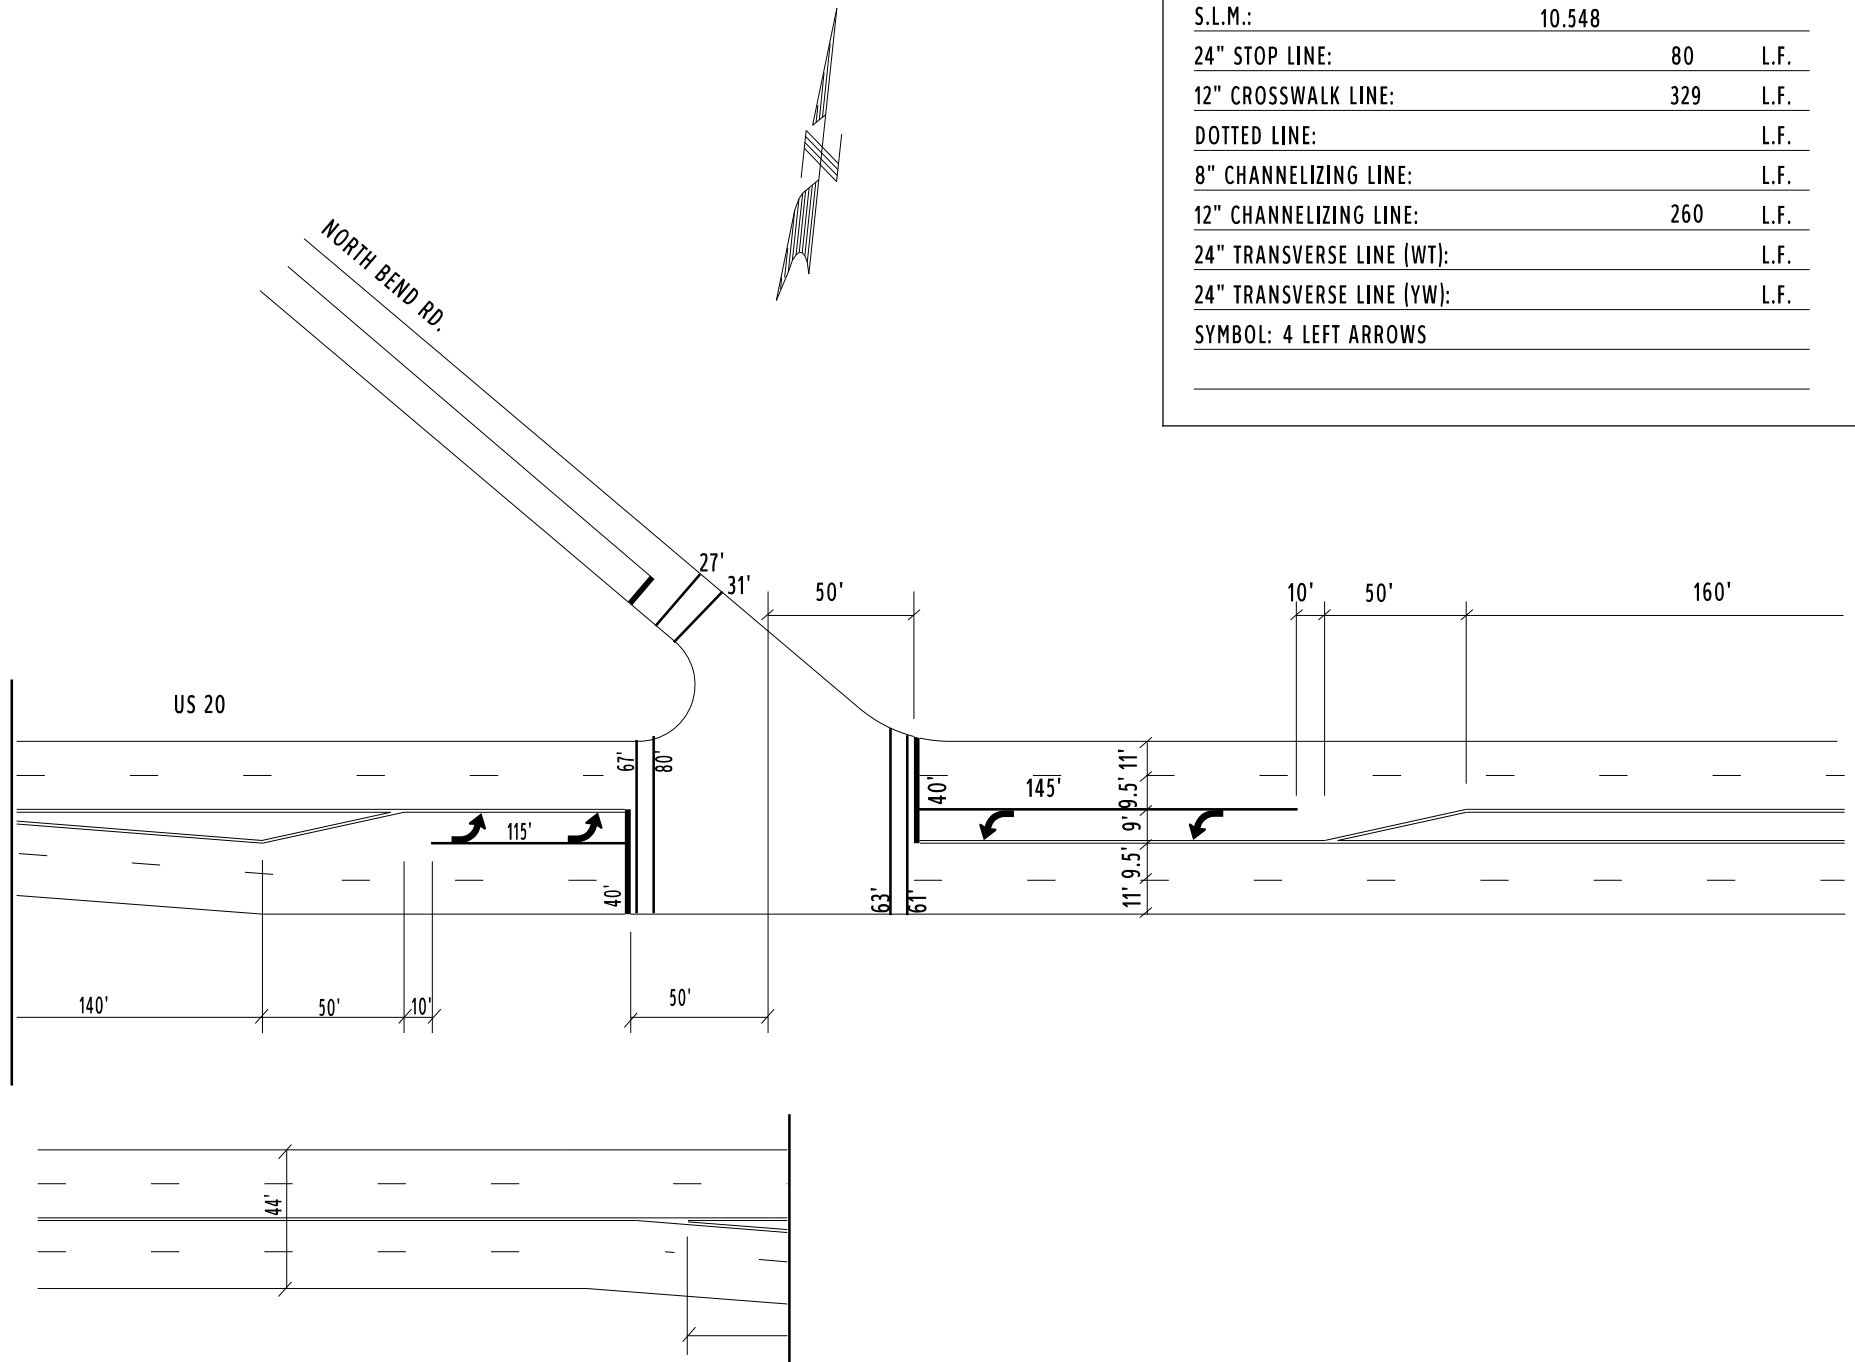




COUNTY:	ASHTABULA
LOCATION:	US 20 @ NORTH BEND RD
S.L.M.:	10.548
24" STOP LINE:	L.F.
12" CROSSWALK LINE:	L.F.
DOTTED LINE:	L.F.
8" CHANNELIZING LINE:	L.F.
12" CHANNELIZING LINE:	L.F.
24" TRANSVERSE LINE (WT):	L.F.
24" TRANSVERSE LINE (YW):	L.F.
SYMBOL:	

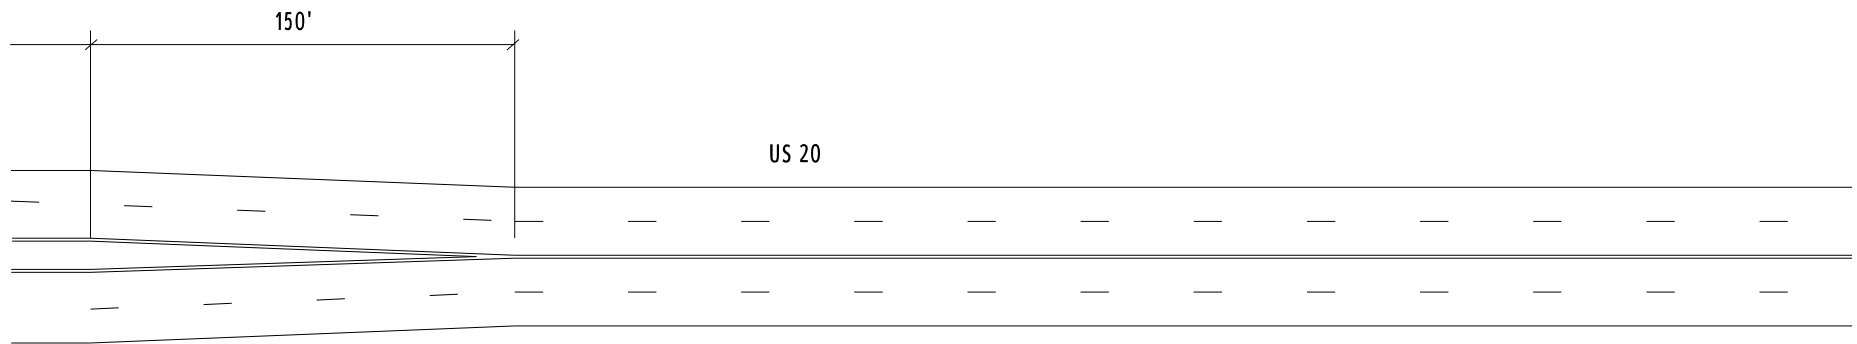



CITY OF ASHTABULA

US 20

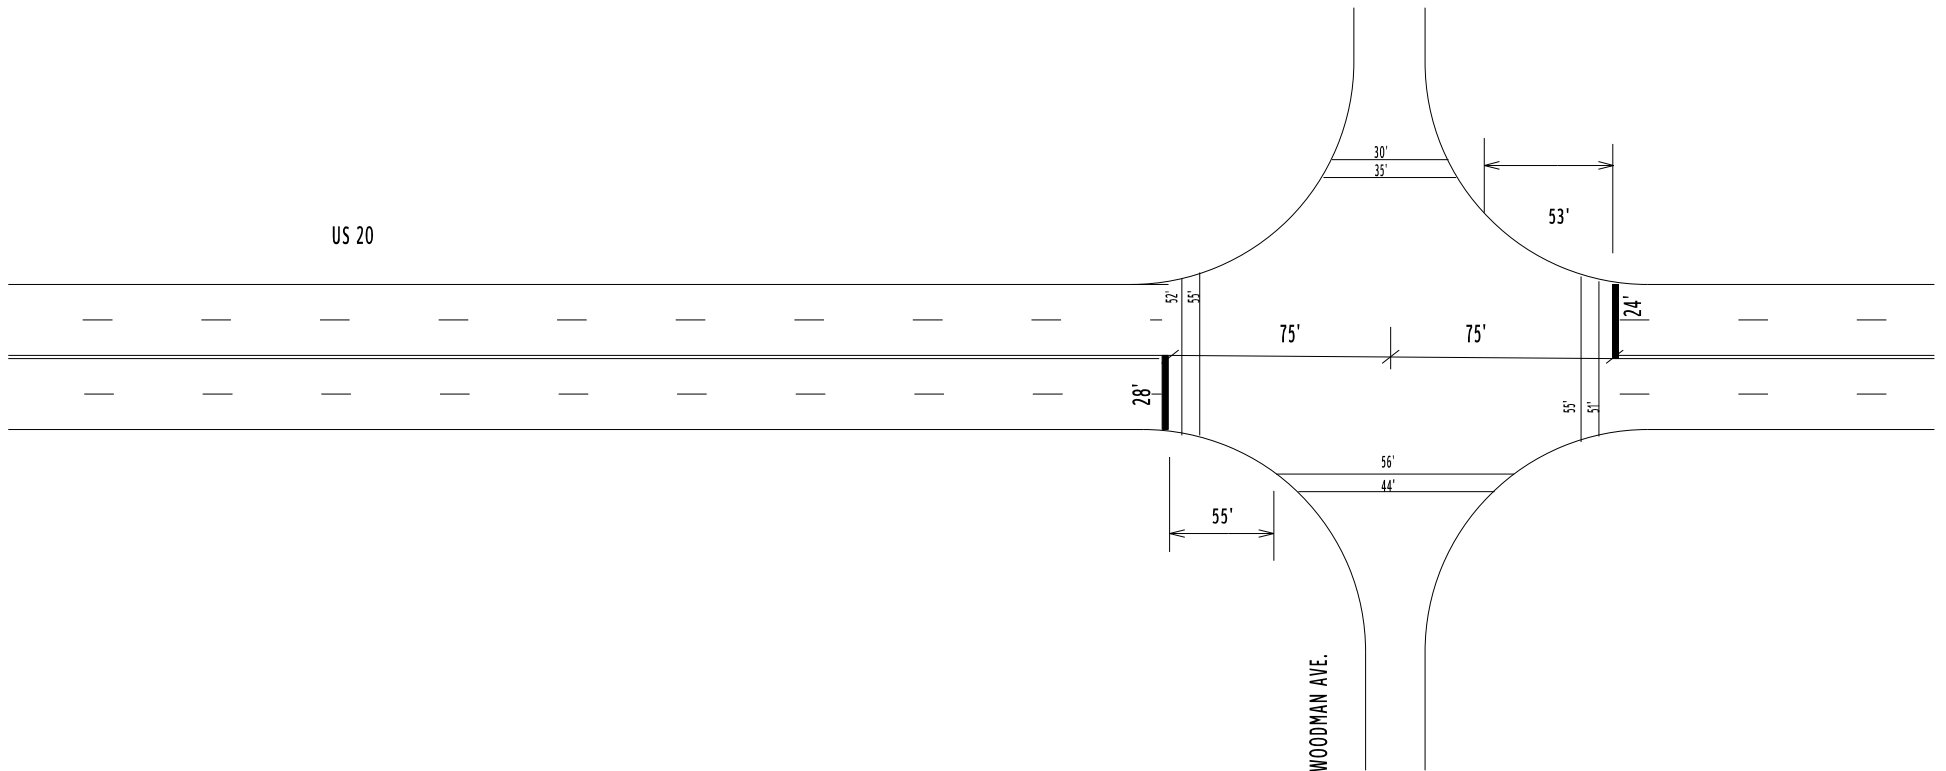


COUNTY:	ASHTABULA		
LOCATION:	US 20 @ WOODMAN AVE.		
S.L.M.:	11.06		
24" STOP LINE:	52	L.F.	
12" CROSSWALK LINE:	378	L.F.	
DOTTED LINE:		L.F.	
8" CHANNELIZING LINE:		L.F.	
12" CHANNELIZING LINE:		L.F.	
24" TRANSVERSE LINE (WT):		L.F.	
24" TRANSVERSE LINE (YW):		L.F.	
SYMBOL:			



COUNTY:	ASHTABULA		
LOCATION:	U.S. 20 @ SCHENLEY AVE.		
S.L.M.:	13.057		
24" STOP LINE:	51	L.F.	
12" CROSSWALK LINE:	206	L.F.	
DOTTED LINE:	L.F.		
8" CHANNELIZING LINE:	L.F.		
12" CHANNELIZING LINE:	L.F.		
24" TRANSVERSE LINE (WT):	L.F.		
24" TRANSVERSE LINE (YW):	L.F.		
SYMBOL: 2 - SCHOOL SYMBOLS			

US 20

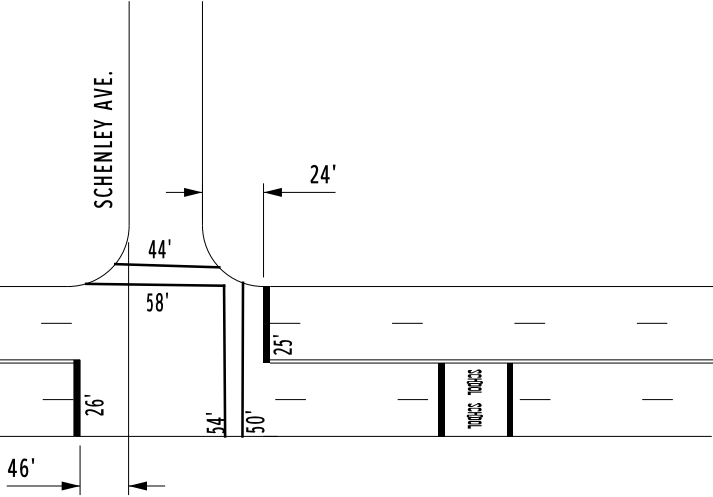




COUNTY:	ASHTABULA	
LOCATION:	U.S. 20 @ BLAIR AVE. / LUCE AVE.	
S.L.M.:	13.153	
24" STOP LINE:		L.F.
12" CROSSWALK LINE:		L.F.
DOTTED LINE:		L.F.
8" CHANNELIZING LINE:		L.F.
12" CHANNELIZING LINE:	50	L.F.
24" TRANSVERSE LINE (WT):		L.F.
24" TRANSVERSE LINE (YW):		L.F.
SYMBOL: 1 - LEFT TURN ARROW		

US 20

BLAIR AVE.


LATIMER AVE.

LUCE AVE.

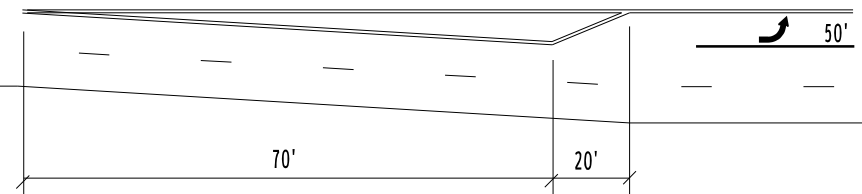




COUNTY:	ASHTABULA		
LOCATION:	US 20 @ EDGEWOOD DR./STATE RD.		
S.L.M.:	13.272		
24" STOP LINE:	72	L.F.	
12" CROSSWALK LINE:	583	L.F.	
DOTTED LINE:		L.F.	
8" CHANNELIZING LINE:		L.F.	
12" CHANNELIZING LINE:	355	L.F.	
24" TRANSVERSE LINE (WT):		L.F.	
24" TRANSVERSE LINE (YW):		L.F.	
SYMBOL: 10 - LEFT TURN ARROWS			

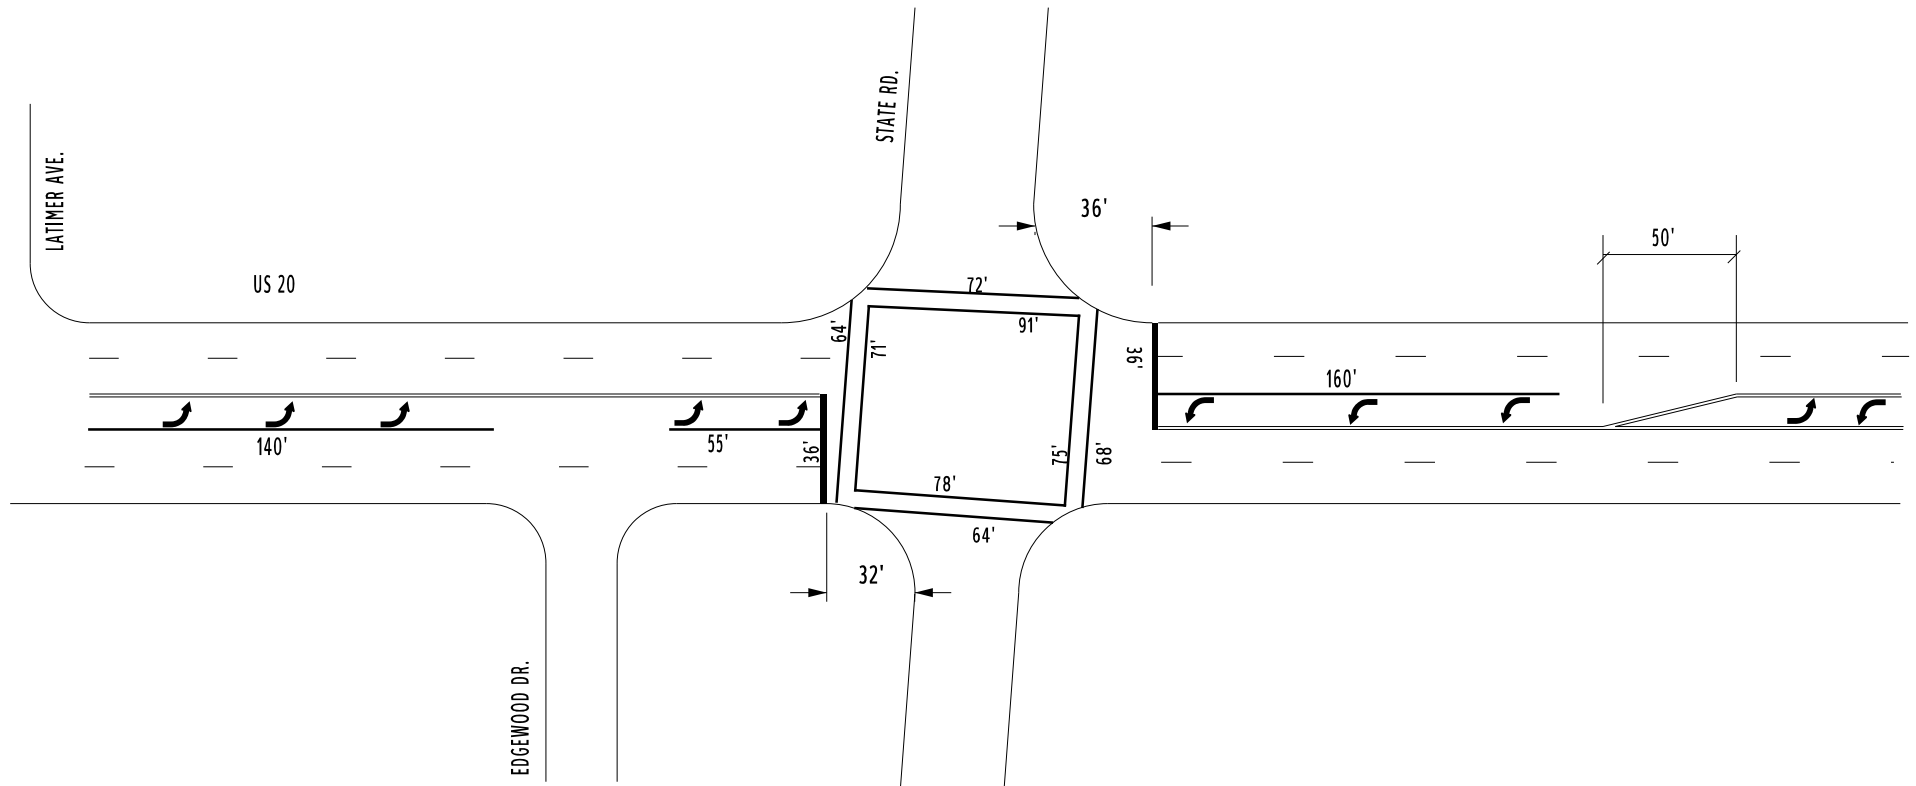



COUNTY:	ASHTABULA
LOCATION:	US 20 @ 2 WAY LEFT
S.L.M.:	13.323 - 13.686
24" STOP LINE:	L.F.
12" CROSSWALK LINE:	L.F.
DOTTED LINE:	L.F.
8" CHANNELIZING LINE:	L.F.
12" CHANNELIZING LINE:	L.F.
24" TRANSVERSE LINE (WT):	L.F.
24" TRANSVERSE LINE (YW):	L.F.
SYMBOL: 2 LEFT TURN ARROWS	
2 SCHOOL SYMBOLS	

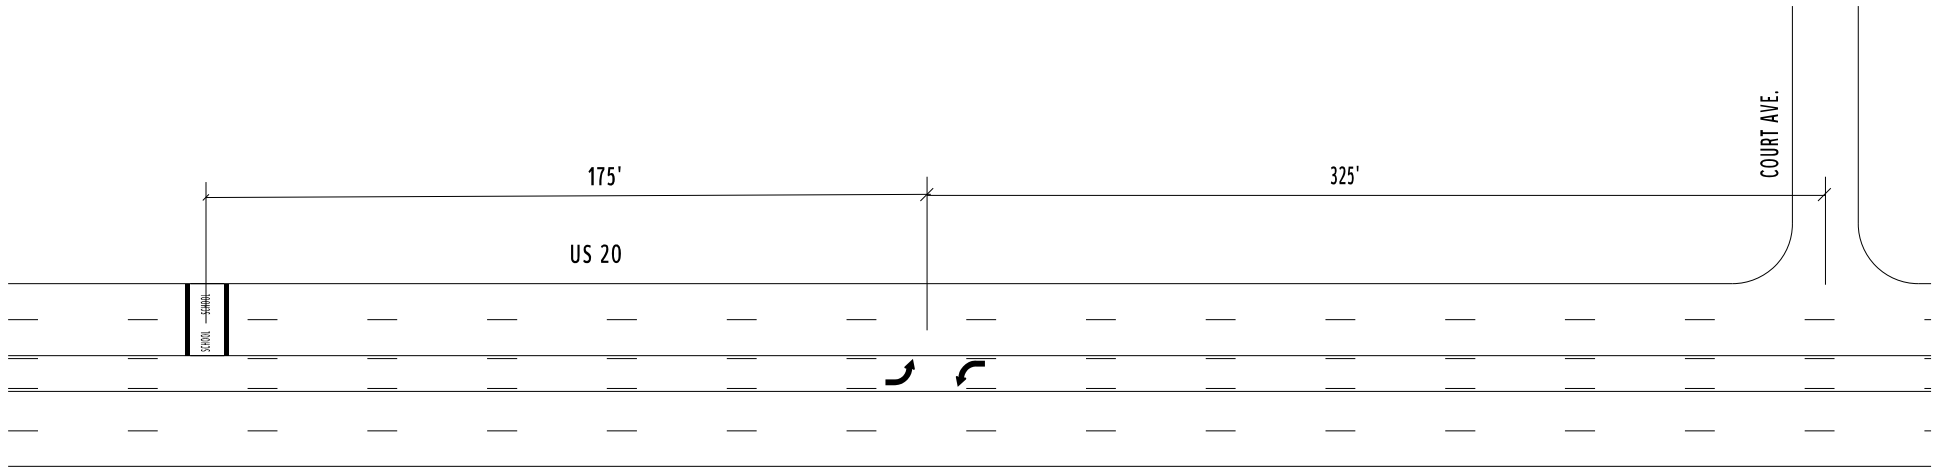




HOMEWOOD AVE.

125'

US 20


COUNTY:	ASHTABULA
LOCATION:	US 20 @ 2 WAY LEFT
S.L.M.:	13.323 - 13.686
24" STOP LINE:	L.F.
12" CROSSWALK LINE:	L.F.
DOTTED LINE:	L.F.
8" CHANNELIZING LINE:	L.F.
12" CHANNELIZING LINE:	L.F.
24" TRANSVERSE LINE (WT):	L.F.
24" TRANSVERSE LINE (YW):	L.F.
SYMBOL: 2 - LEFT TURN ARROWS	

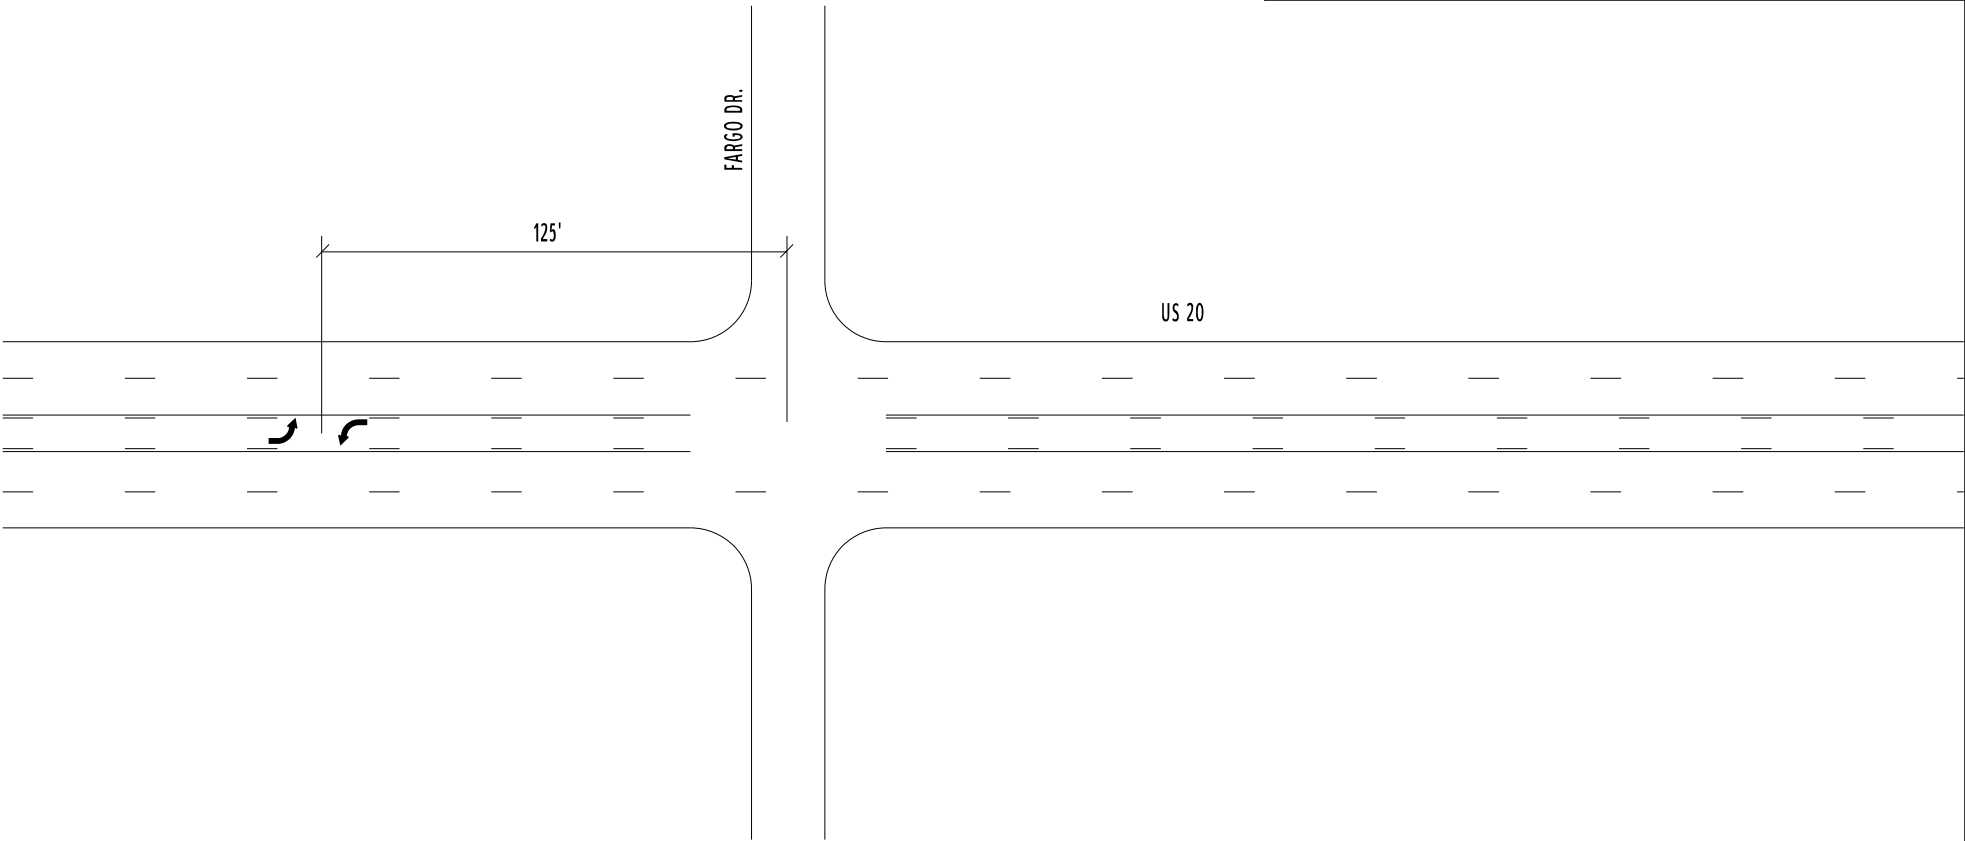


COUNTY:	ASHTABULA
LOCATION:	US 20 @ 2 WAY LEFT
S.L.M.:	13.323 - 13.686
24" STOP LINE:	L.F.
12" CROSSWALK LINE:	L.F.
DOTTED LINE:	L.F.
8" CHANNELIZING LINE:	L.F.
12" CHANNELIZING LINE:	L.F.
24" TRANSVERSE LINE (WT):	L.F.
24" TRANSVERSE LINE (YW):	L.F.
SYMBOL: 2 - LEFT TURN ARROWS	




COUNTY:	ASHTABULA	
LOCATION:	US 20 @ SR 11 SB RAMPS	
S.L.M.:	13.746	
24" STOP LINE:	53	L.F.
12" CROSSWALK LINE:	313	L.F.
DOTTED LINE:	L.F.	
8" CHANNELIZING LINE:	L.F.	
12" CHANNELIZING LINE:	140	L.F.
24" TRANSVERSE LINE (WT):	L.F.	
24" TRANSVERSE LINE (YW):	34	L.F.
SYMBOL: 3 - 56 S.F. ISLAND MARKINGS		
5 - LEFT TURN ARROWS		

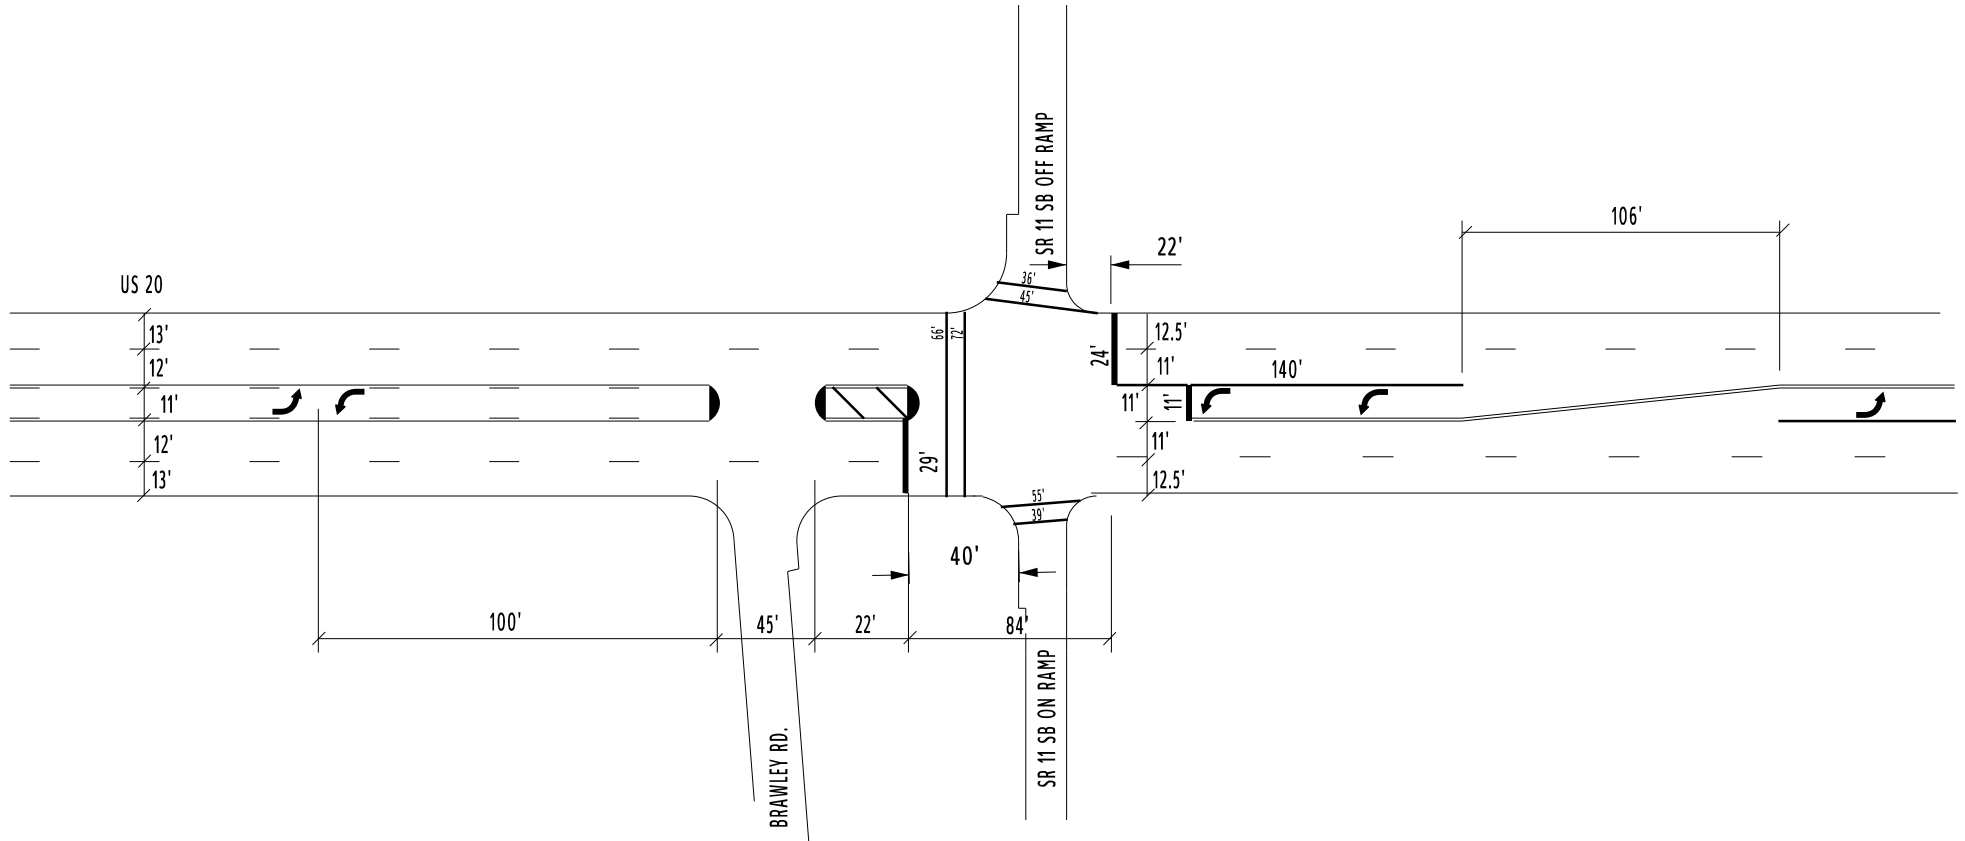

COUNTY:	ASHTABULA	
LOCATION:	US 20 @ SR 11 NB RAMPS / EUREKA RD.	
S.L.M.:	13.829	
24" STOP LINE:	62	L.F.
12" CROSSWALK LINE:	434	L.F.
DOTTED LINE:		L.F.
8" CHANNELIZING LINE:		L.F.
12" CHANNELIZING LINE:	565	L.F.
24" TRANSVERSE LINE (WT):		L.F.
24" TRANSVERSE LINE (YW):		L.F.
SYMBOL: 4 - RIGHT TURN ARROWS, 1 - LEFT TURN ARROW		
48 S.F. ISLAND MKG'S		

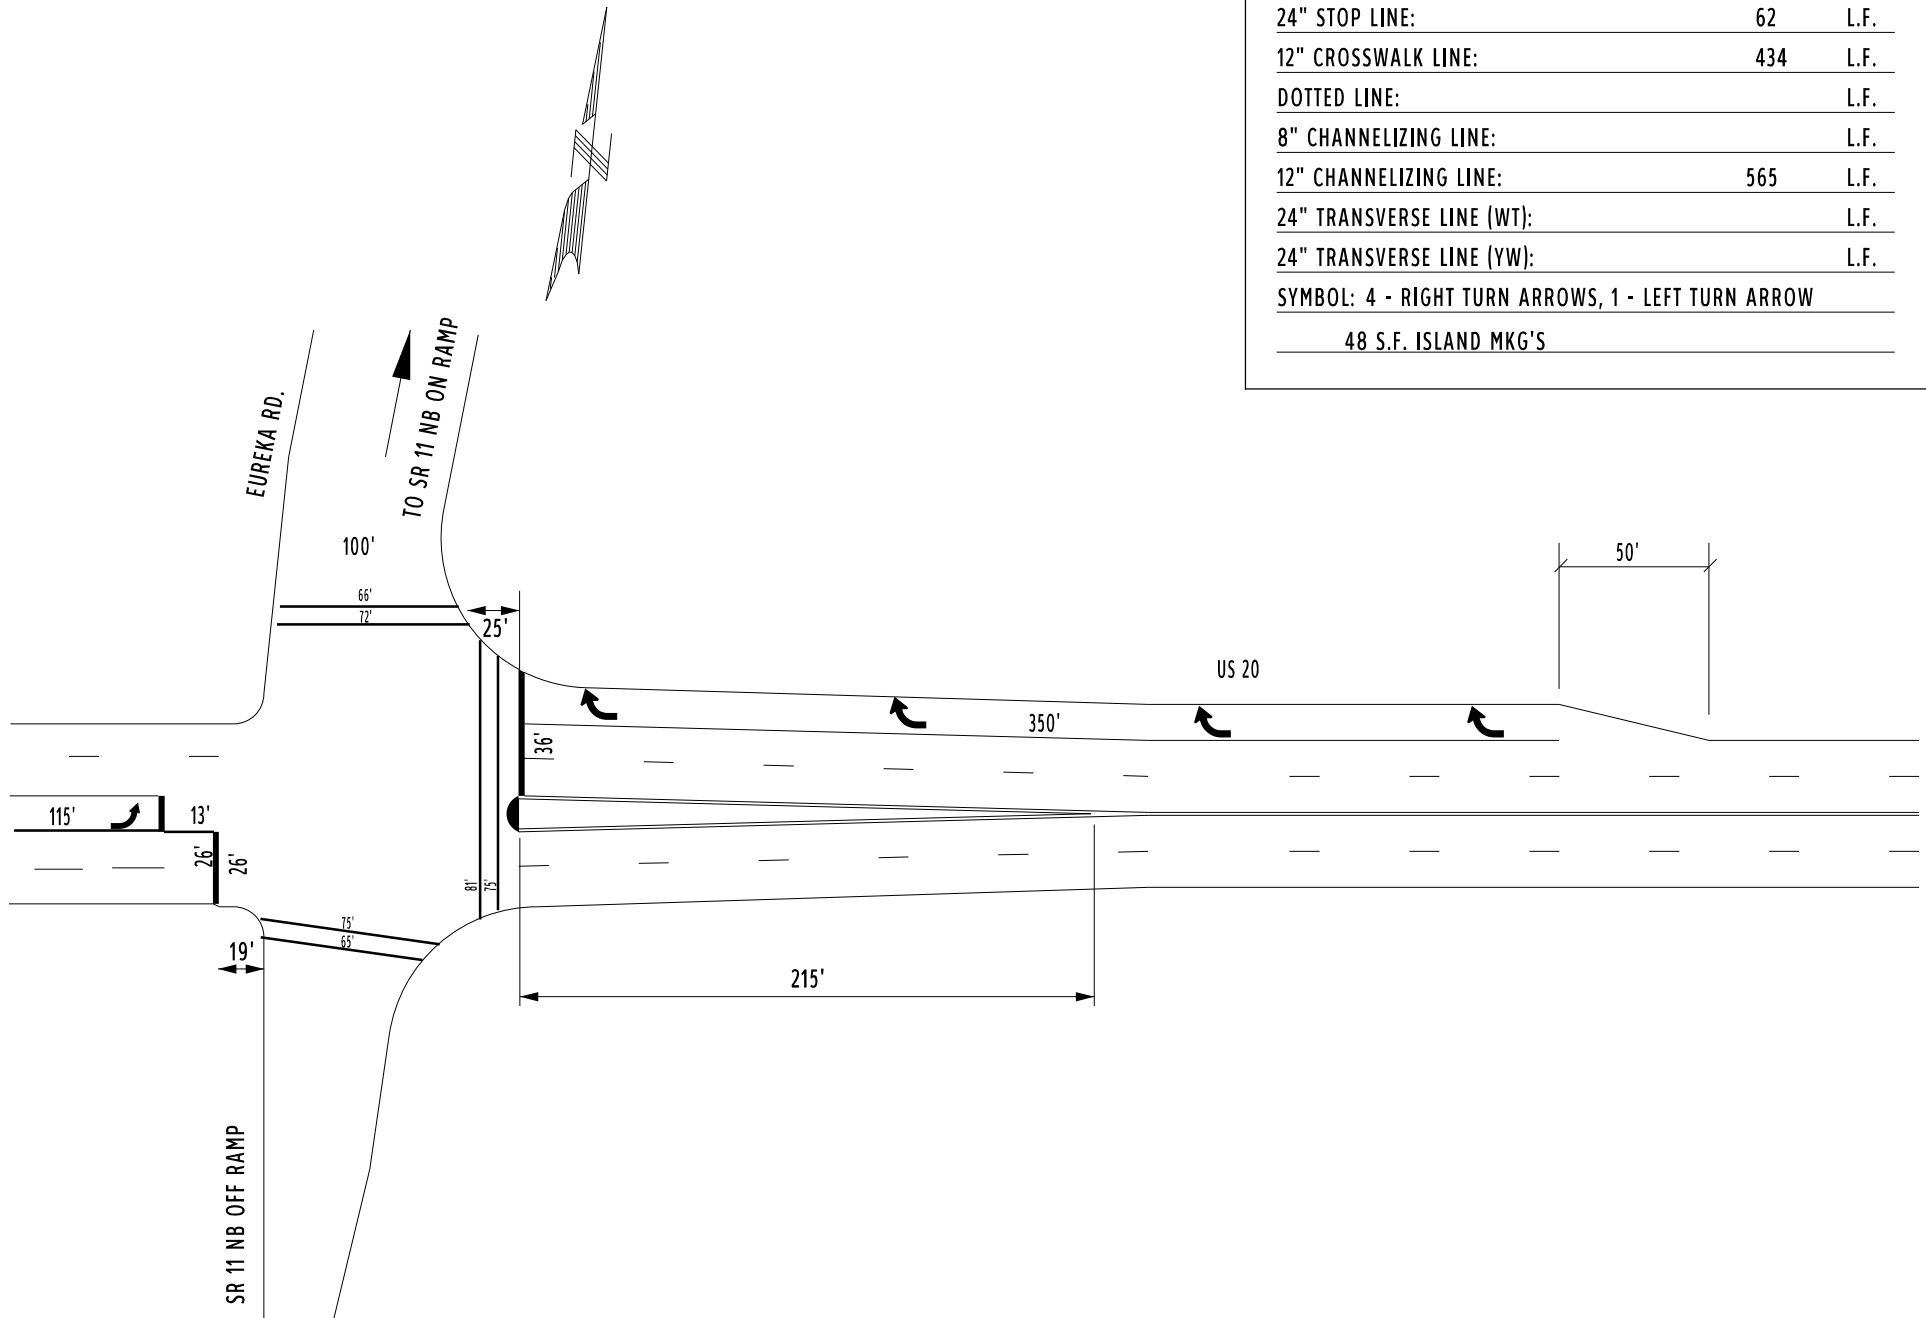


COUNTY:	ASHTABULA	
LOCATION:	US 20 @ ASHTABULA MALL	
S.L.M.:	14.072	
24" STOP LINE:	75	L.F.
12" CROSSWALK LINE:	135	L.F.
DOTTED LINE:	66	L.F.
8" CHANNELIZING LINE:		L.F.
12" CHANNELIZING LINE:	500	L.F.
24" TRANSVERSE LINE (WT):		L.F.
24" TRANSVERSE LINE (YW):		L.F.
SYMBOL: 9 - LEFT TURN ARROWS		

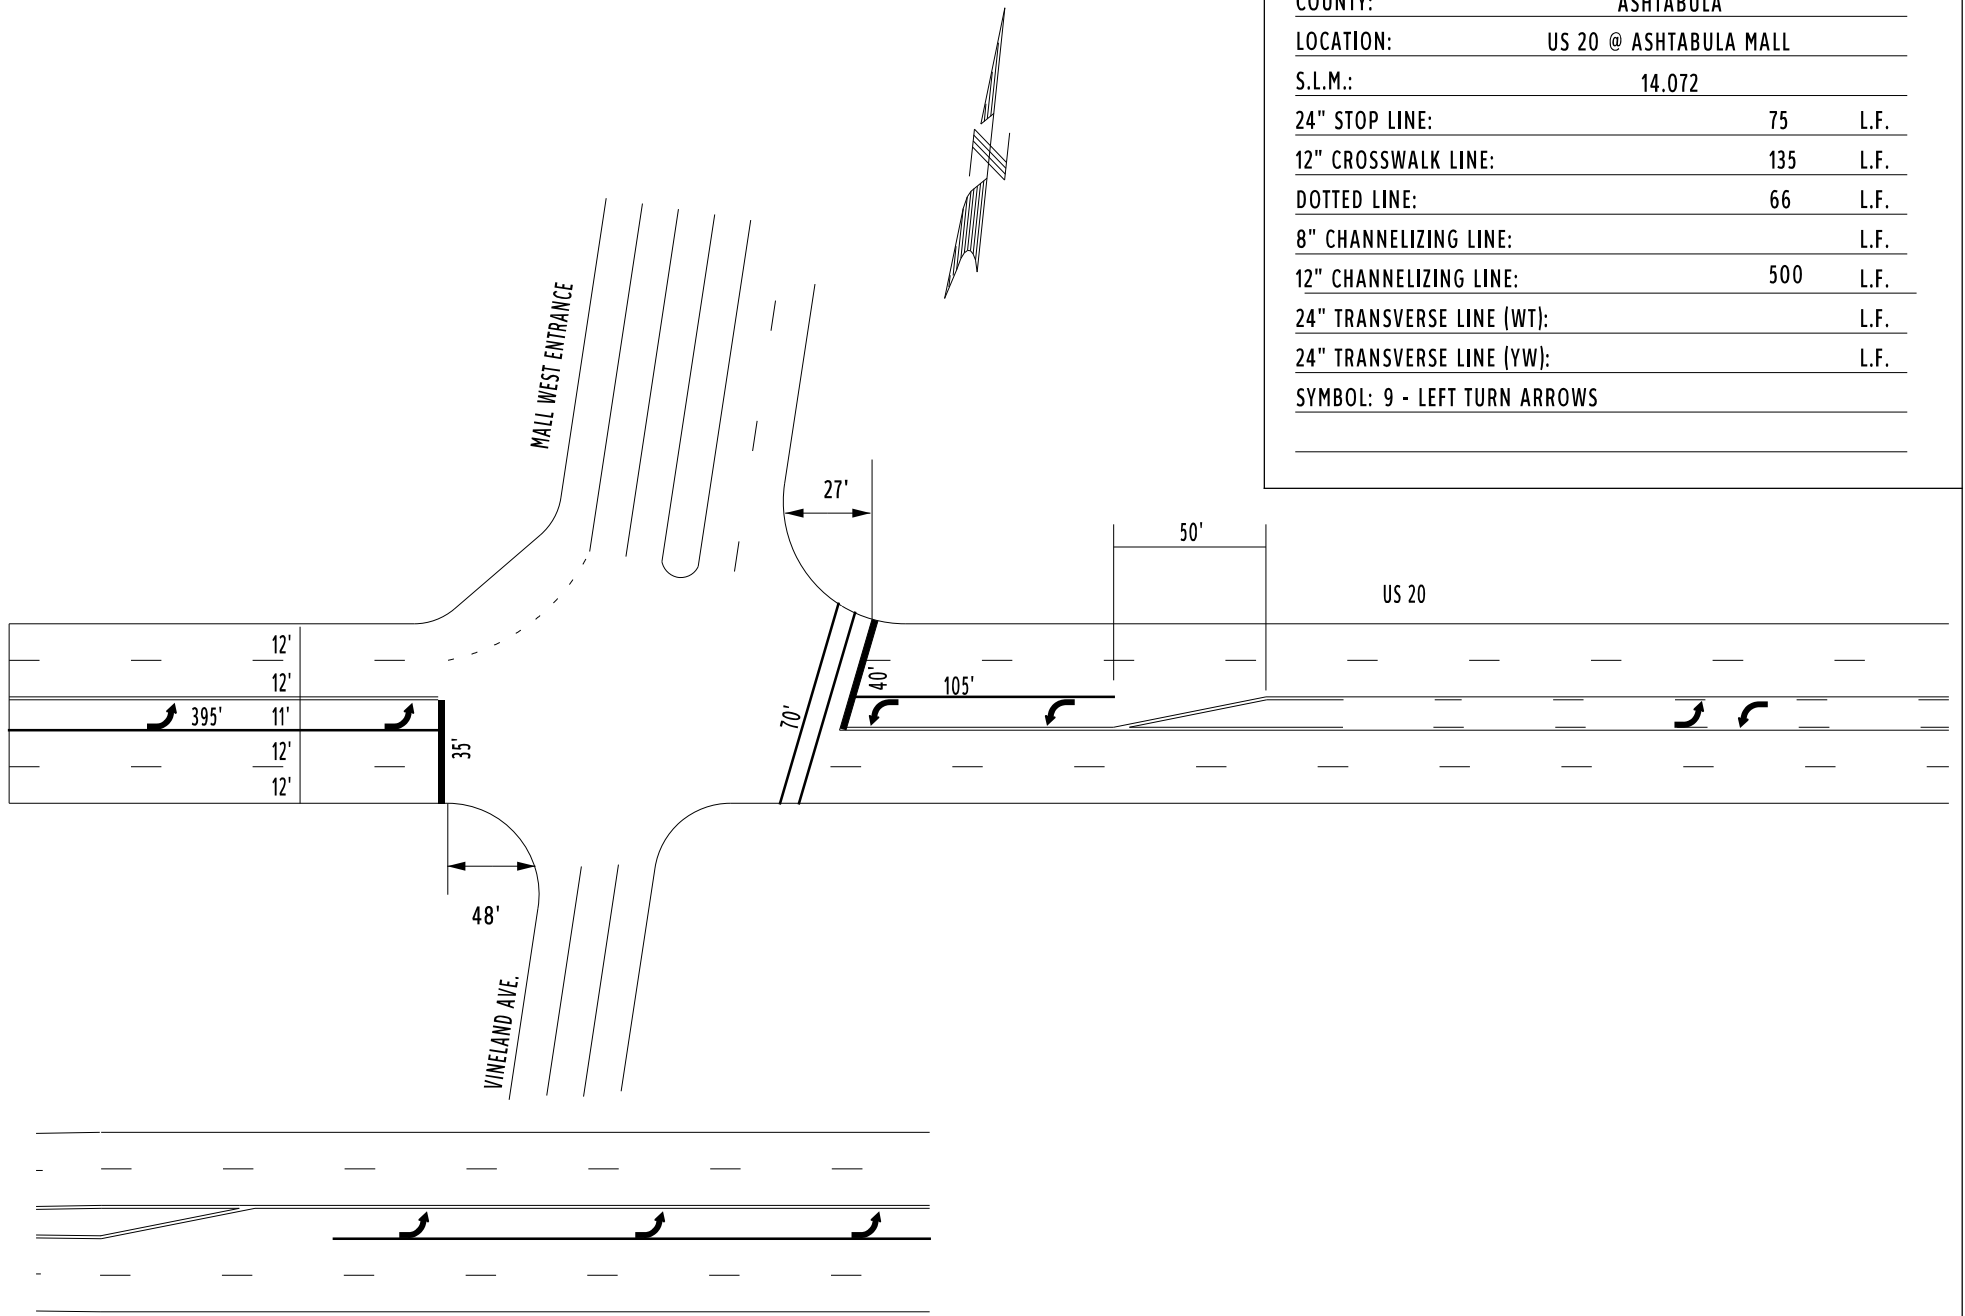




COUNTY:	ASHTABULA
LOCATION:	US 20 @ TWO WAY LEFT
S.L.M.:	14.072 - 14.335
24" STOP LINE:	L.F.
12" CROSSWALK LINE:	L.F.
DOTTED LINE:	L.F.
8" CHANNELIZING LINE:	L.F.
12" CHANNELIZING LINE:	L.F.
24" TRANSVERSE LINE (WT):	L.F.
24" TRANSVERSE LINE (YW):	L.F.
SYMBOL: 6 - LEFT TURN ARROWS	

US 20

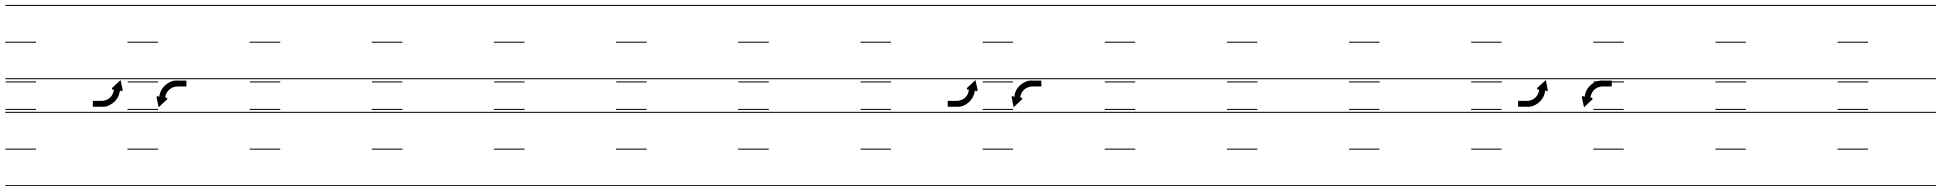

COUNTY:	ASHTABULA	
LOCATION:	US 20 @ ASHTABULA MALL EAST ENTRANCE	
S.L.M.:	14.335	
24" STOP LINE:	80	L.F.
12" CROSSWALK LINE:	361	L.F.
DOTTED LINE:		L.F.
8" CHANNELIZING LINE:		L.F.
12" CHANNELIZING LINE:	304	L.F.
24" TRANSVERSE LINE (WT):		L.F.
24" TRANSVERSE LINE (YW):		L.F.
SYMBOL: 8 - LEFT TURN ARROWS		

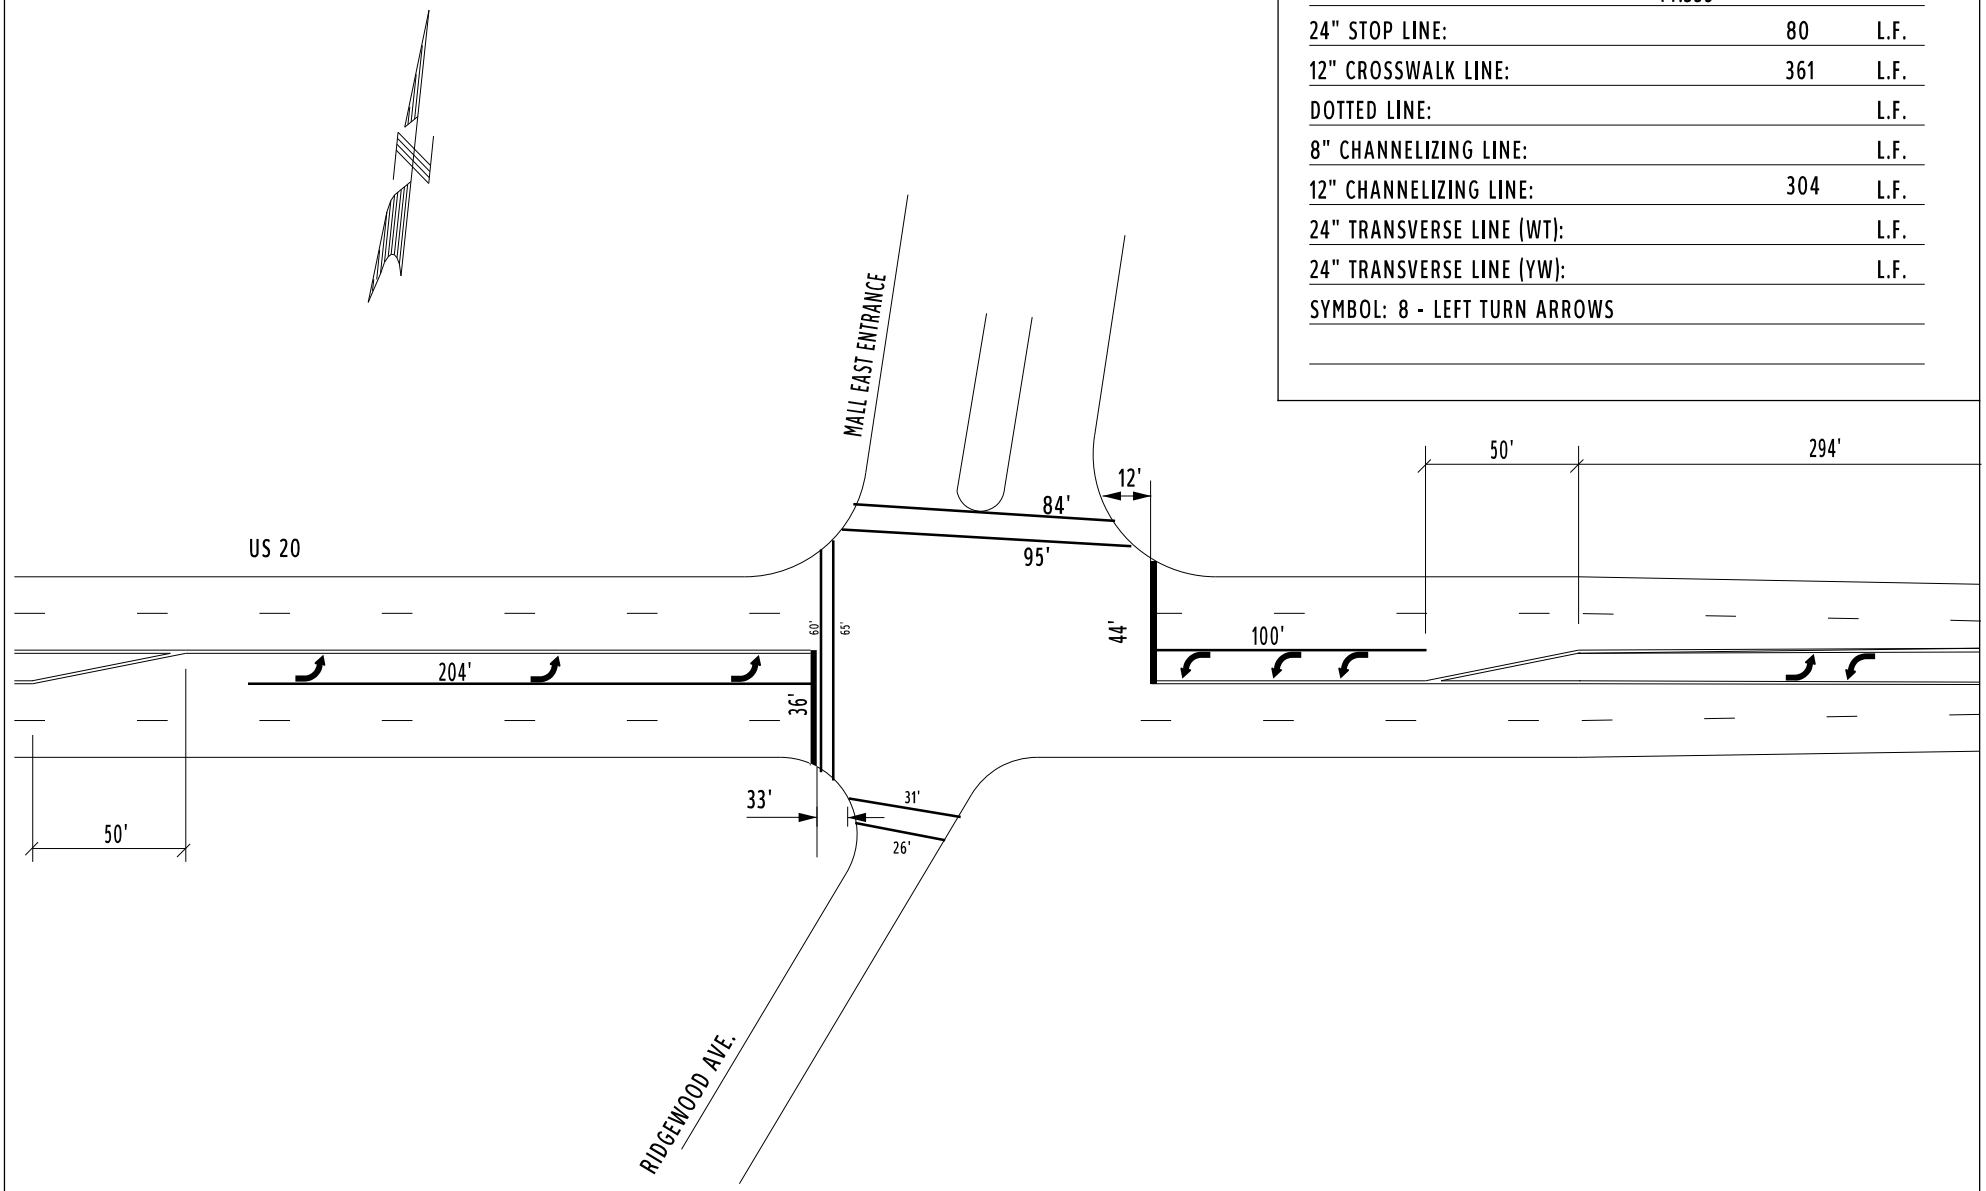


US 20

WALMART WEST ENTRANCE

DICKENSON RD.


COUNTY:	ASHTABULA
LOCATION:	US 20 @ DICKENSON RD.
S.L.M.:	14.438
24" STOP LINE:	L.F.
12" CROSSWALK LINE:	L.F.
DOTTED LINE:	L.F.
8" CHANNELIZING LINE:	L.F.
12" CHANNELIZING LINE:	L.F.
24" TRANSVERSE LINE (WT):	L.F.
24" TRANSVERSE LINE (YW):	55 L.F.
SYMBOL: 56 S.F. ISLAND MARKINGS, 2 - LEFT TURN ARROWS	

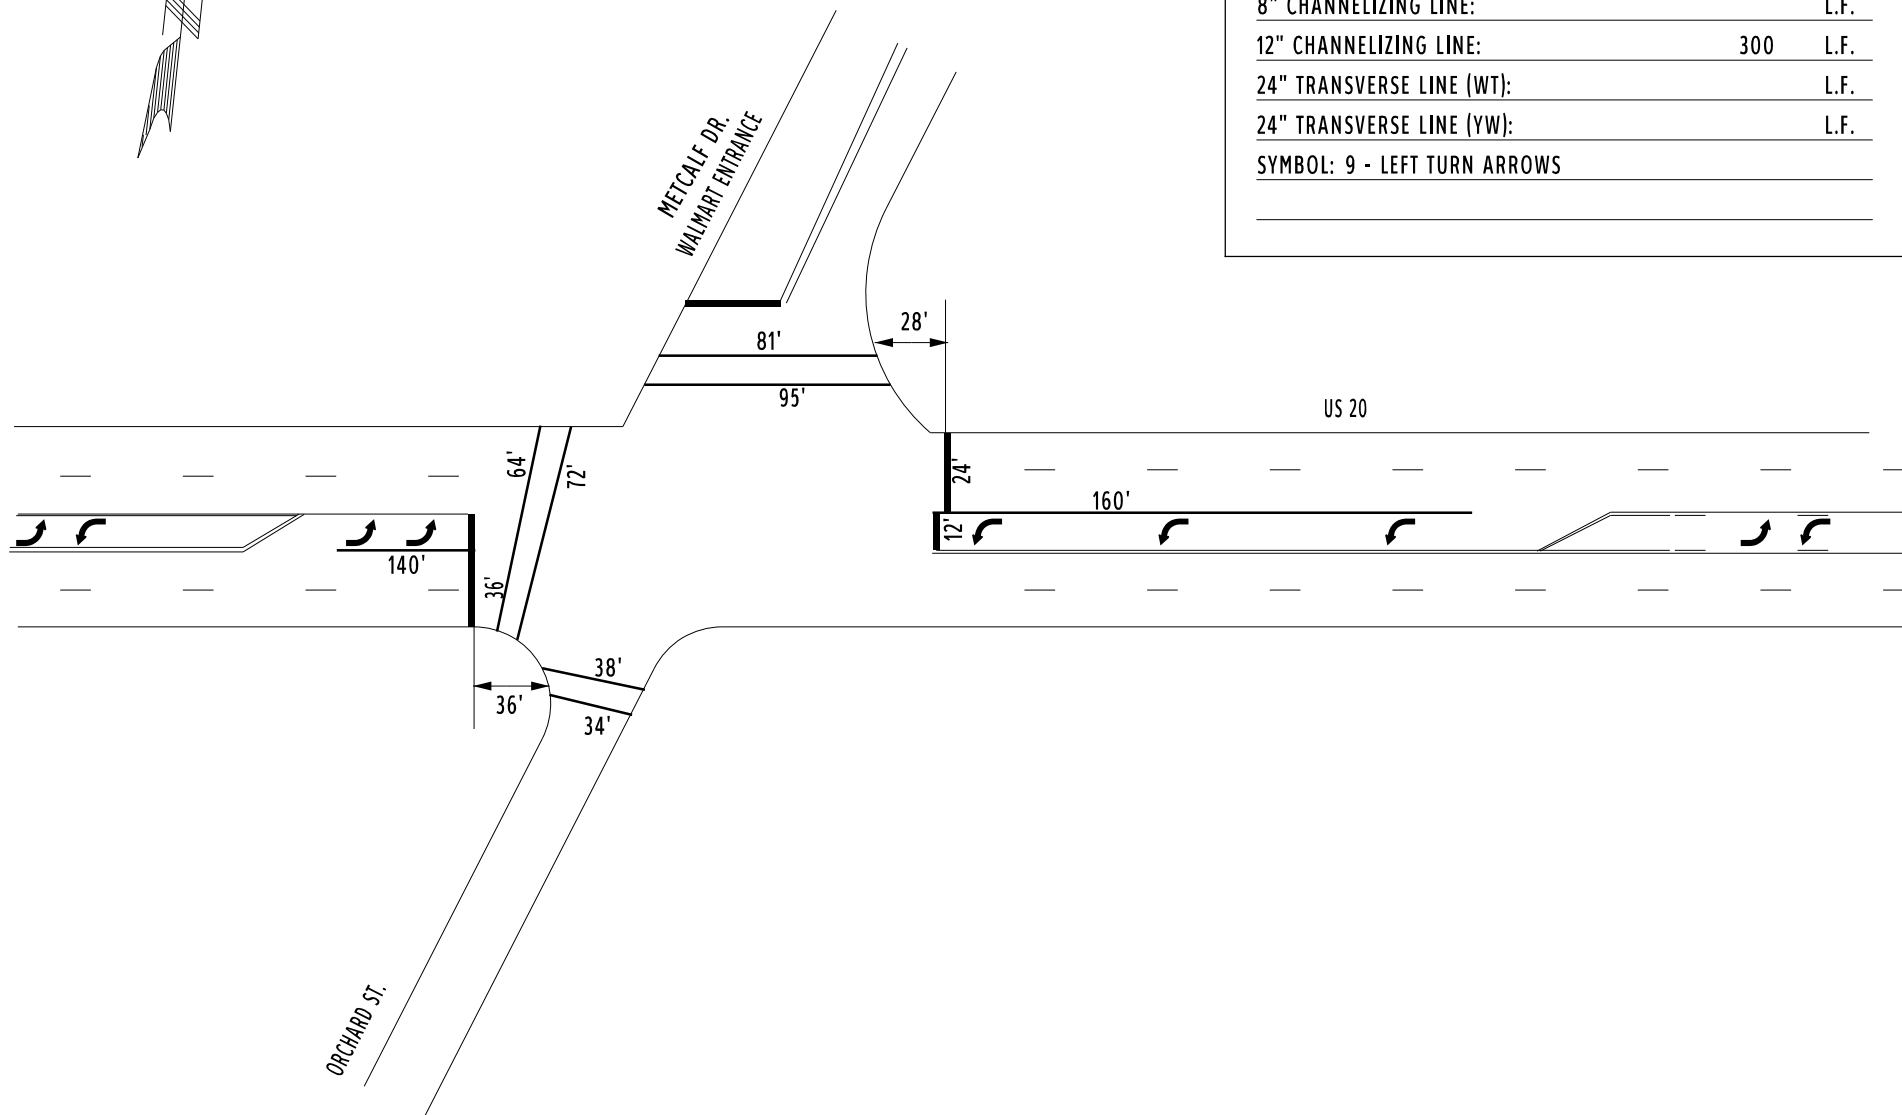


COUNTY:	ASHTABULA	
LOCATION:	US 20 @ METCALF DR./ORCHARD DR.	
S.L.M.:	14.587	
24" STOP LINE:	72	L.F.
12" CROSSWALK LINE:	384	L.F.
DOTTED LINE:		L.F.
8" CHANNELIZING LINE:		L.F.
12" CHANNELIZING LINE:	300	L.F.
24" TRANSVERSE LINE (WT):		L.F.
24" TRANSVERSE LINE (YW):		L.F.
SYMBOL: 9 - LEFT TURN ARROWS		




COUNTY:	ASHTABULA
LOCATION:	US 20 @ COOK RD
S.L.M.:	14.728
24" STOP LINE:	L.F.
12" CROSSWALK LINE:	L.F.
DOTTED LINE:	L.F.
8" CHANNELIZING LINE:	L.F.
12" CHANNELIZING LINE:	465 L.F.
24" TRANSVERSE LINE (WT):	L.F.
24" TRANSVERSE LINE (YW):	L.F.
SYMBOL: 6 - LEFT TURN ARROWS	
4 - RIGHT TURN ARROWS	

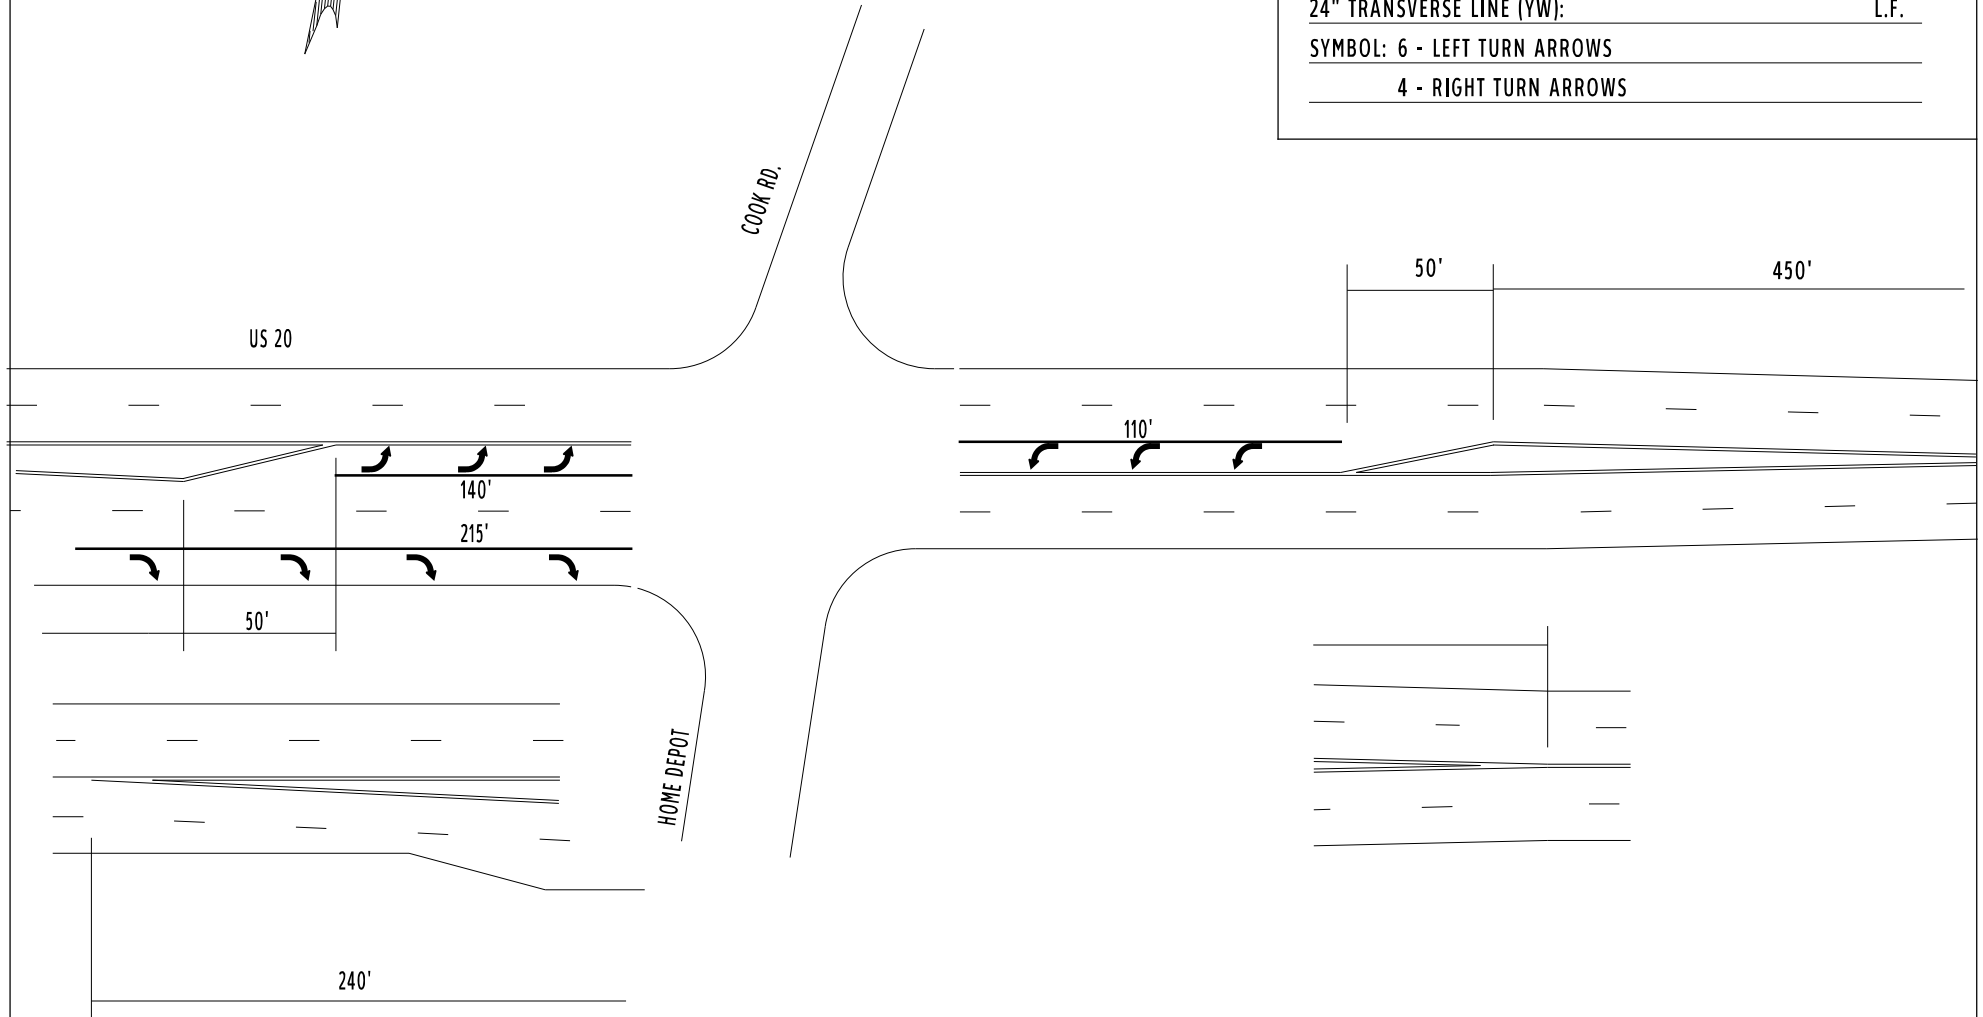

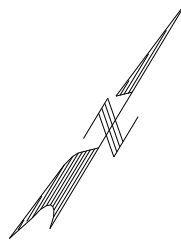

COUNTY:	ASHTABULA		
LOCATION:	US 20 @ DONAHOE DR.		
S.L.M.:	14.85		
24" STOP LINE:	46		L.F.
12" CROSSWALK LINE:			L.F.
DOTTED LINE:			L.F.
8" CHANNELIZING LINE:			L.F.
12" CHANNELIZING LINE:			L.F.
24" TRANSVERSE LINE (WT):			L.F.
24" TRANSVERSE LINE (YW):			L.F.
SYMBOL:			

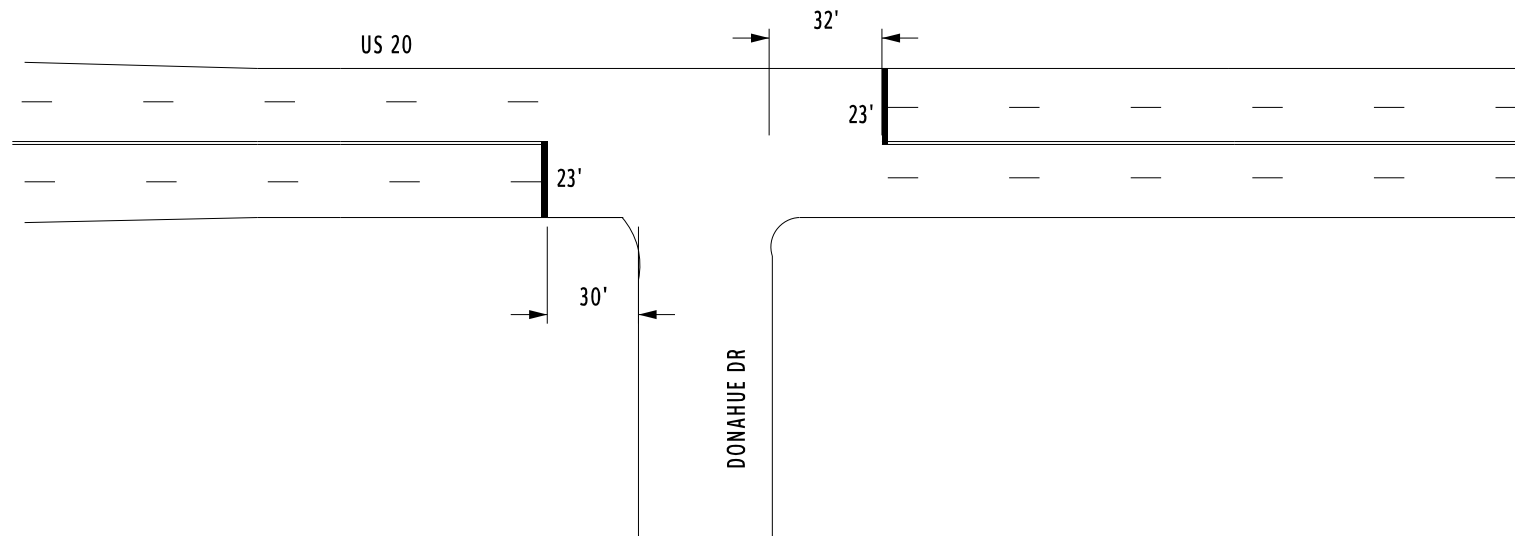

COUNTY:	ASHTABULA		
LOCATION:	US 20 @ SR 193		
S.L.M.:	18.08		
24" STOP LINE:	58		L.F.
12" CROSSWALK LINE:			L.F.
DOTTED LINE:			L.F.
8" CHANNELIZING LINE:			L.F.
12" CHANNELIZING LINE:	225		L.F.
24" TRANSVERSE LINE (WT):			L.F.
24" TRANSVERSE LINE (YW):			L.F.
SYMBOL: 5 - LEFT TURN ARROWS			

