



OHIO I-1103 (16)
ATB-I-15.73 (C-12)
ASHTABULA COUNTY
R/W PLAN
LIMITED ACCESS

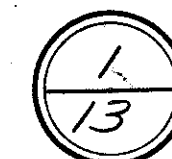

CENTER LINE PLAT

ATB-I-15.73 ASHTABULA COUNTY

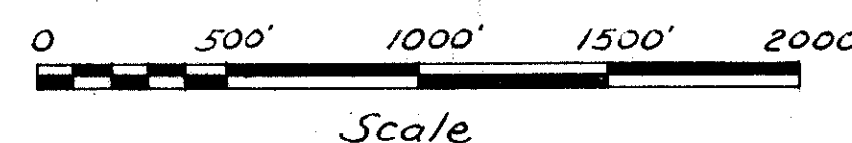


This improvement has been declared a Limited Access Highway or Freeway by action of the Director of Highways and recorded in Volume _____, Page _____ of the Director's Journal in accordance with the provisions of Section 5511.02 revised code (1178-21), General Code of Ohio and dated _____

RECEIVED 12-16-57 AT 10:42 A.M.
RECORDED December 17, 1957
PLAT BOOK 13 PAGE 201
Signed A.H. Fortune
ASHTABULA COUNTY RECORDER
FEE \$ 1.25


Signed John Bureau
R/W ENGINEER
INTERSTATE PROJECTS
Date 12/11/57

All Bearings are derived from True North.

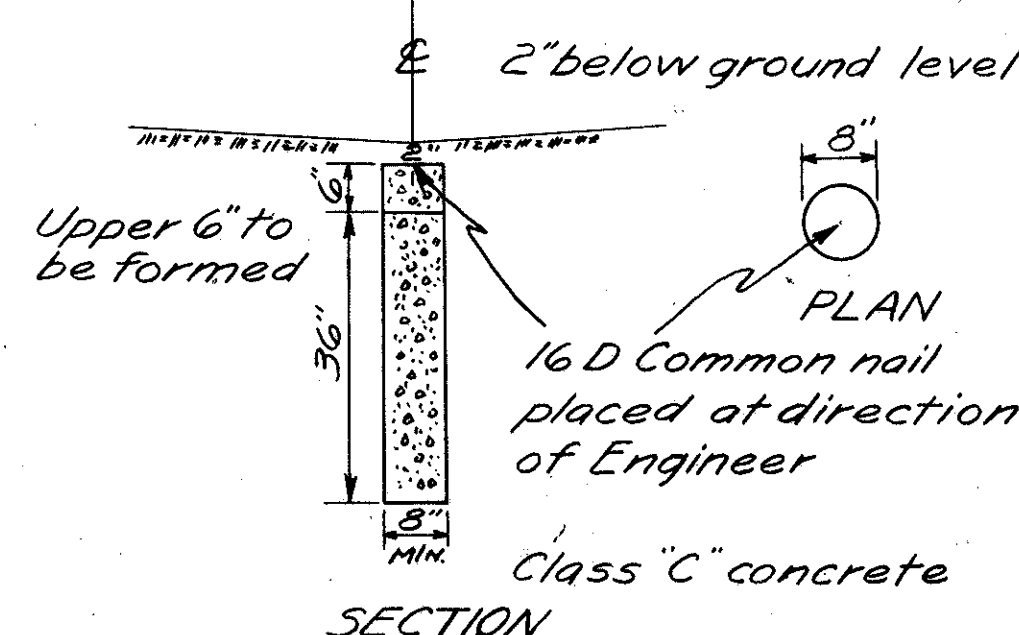

Detail of Centerline Reference Monuments

CURVE DATA
P.I. = 96+34.40
Δ = 42° 56' 23" Lt
D = 0° 28'
R = 12,277.67'
T = 4,828.84'
L = 9,201.36'

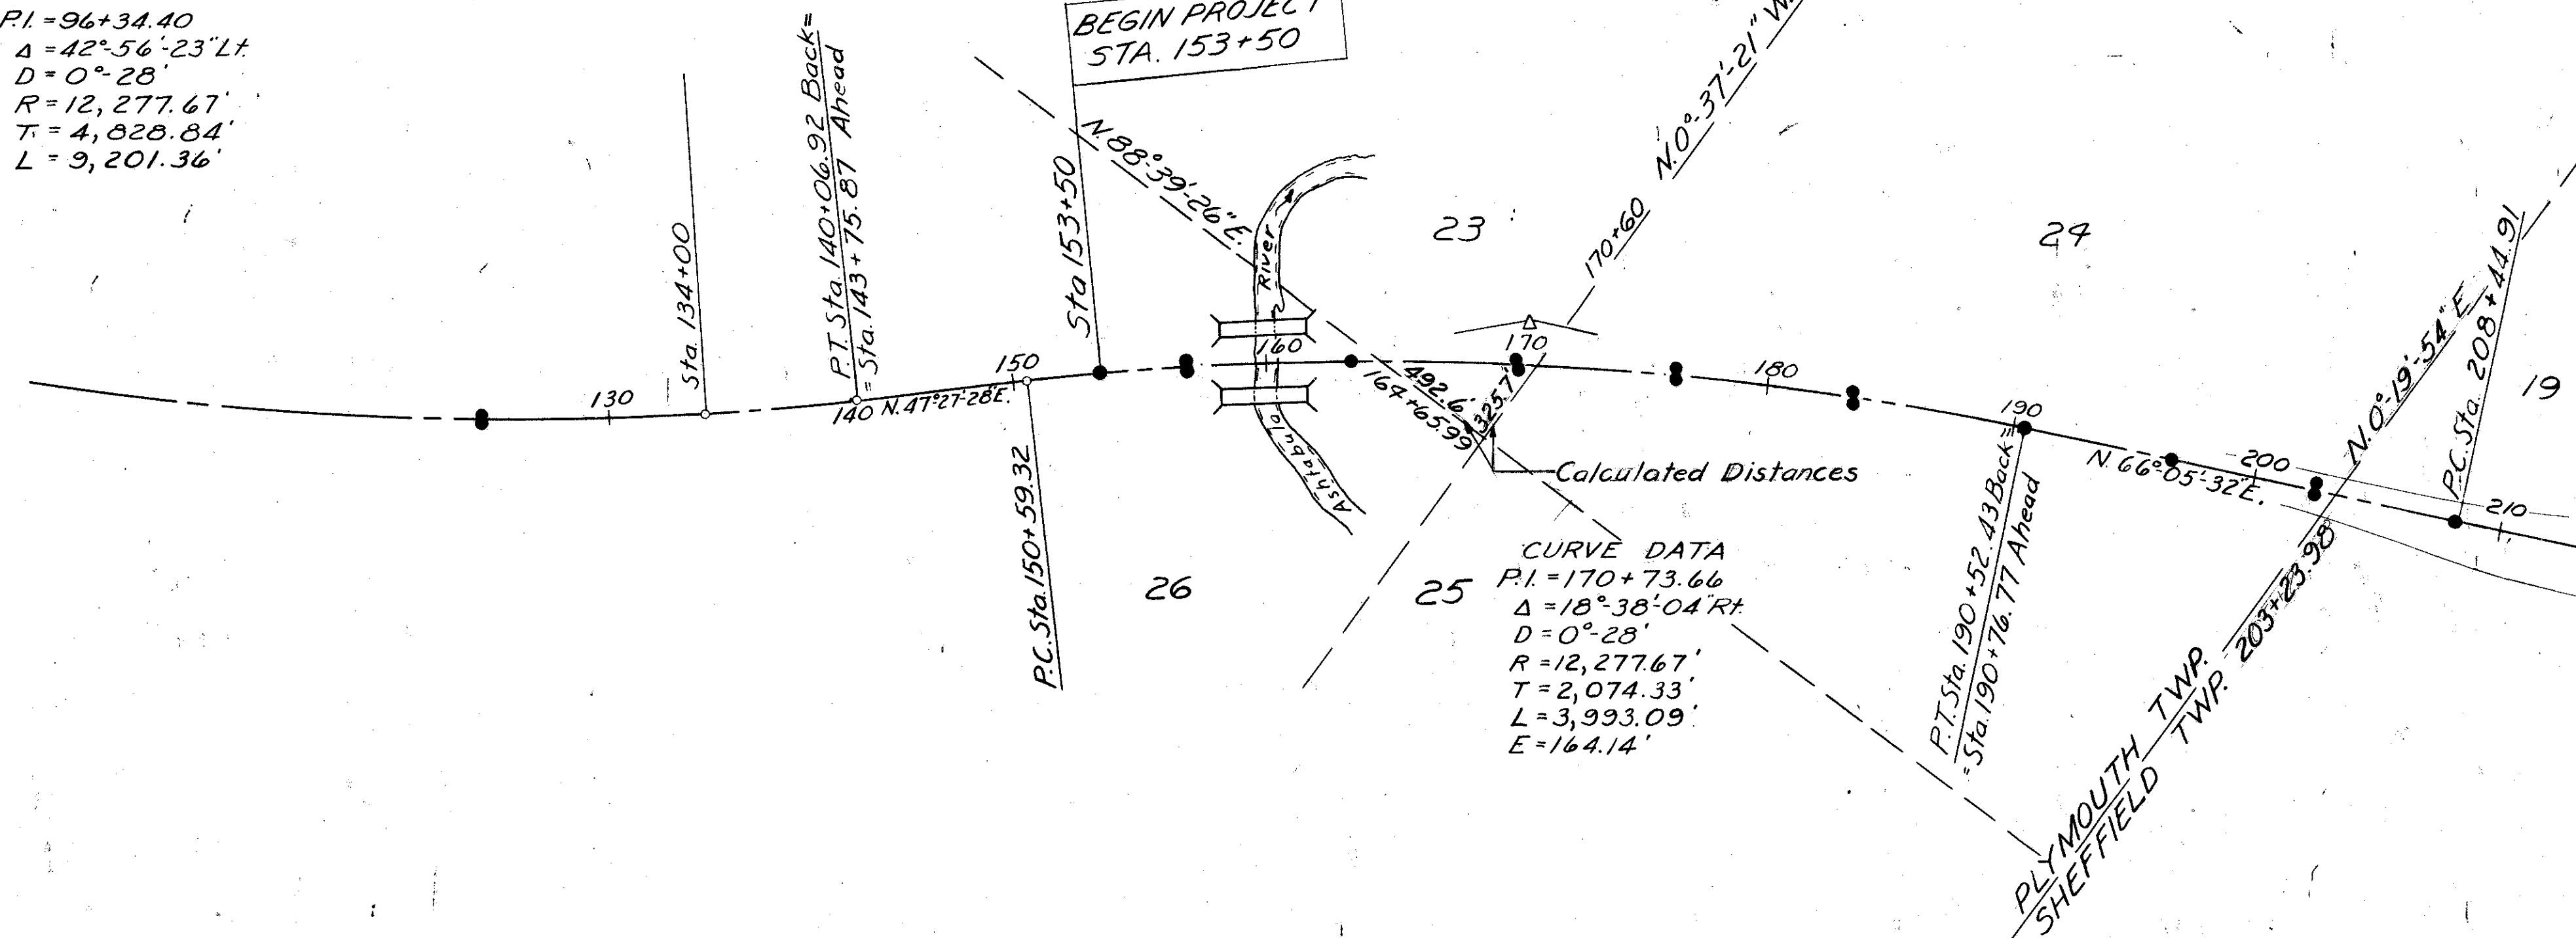


This plat was prepared by:

SHAFFER-PARRETT & ASSOCIATES
CONSULTING ENGINEERS, MANSFIELD, OHIO

Kenneth P. Shaffer
Kenneth P. Shaffer, C.E. No. 3511
Registered Surveyor No. 2172

MONUMENTS TO BE PLACED AFTER CONSTRUCTION

Station	Side	Dist.	Station	Side	Dist.
153+50	E		234+00	Rt	500
157+00	Rt	500	234+00	Lt	500
157+00	Lt	500	240+50	E	
163+50	E		247+00	Rt	500
170+00	Rt	500	247+00	Lt	500
170+00	Lt	500	252+00	E	
176+50	Rt	500	256+00	Rt	500
176+50	Lt	500	256+00	Lt	500
183+50	Rt	500	262+00	E	
183+50	Lt	500	267+46.10 Back	E	
PT. 190+52.43 Back	E		268+25.96 Ahead	E	
190+76.77 Ahead	E		275+00	E	
196+50	E		283+00	E	
202+50	Rt	500	291+00	E	
202+50	Lt	500	299+00	E	
PC. 208+44.91	E		307+00	E	
212+33.20	Rt	465	315+00	E	
212+65.85	Rt	2805	323+00	E	
214+50	E		328+50	E	
221+00	E		332+50	E	
227+50	Rt	500	338+00	E	
227+50	Lt	500			

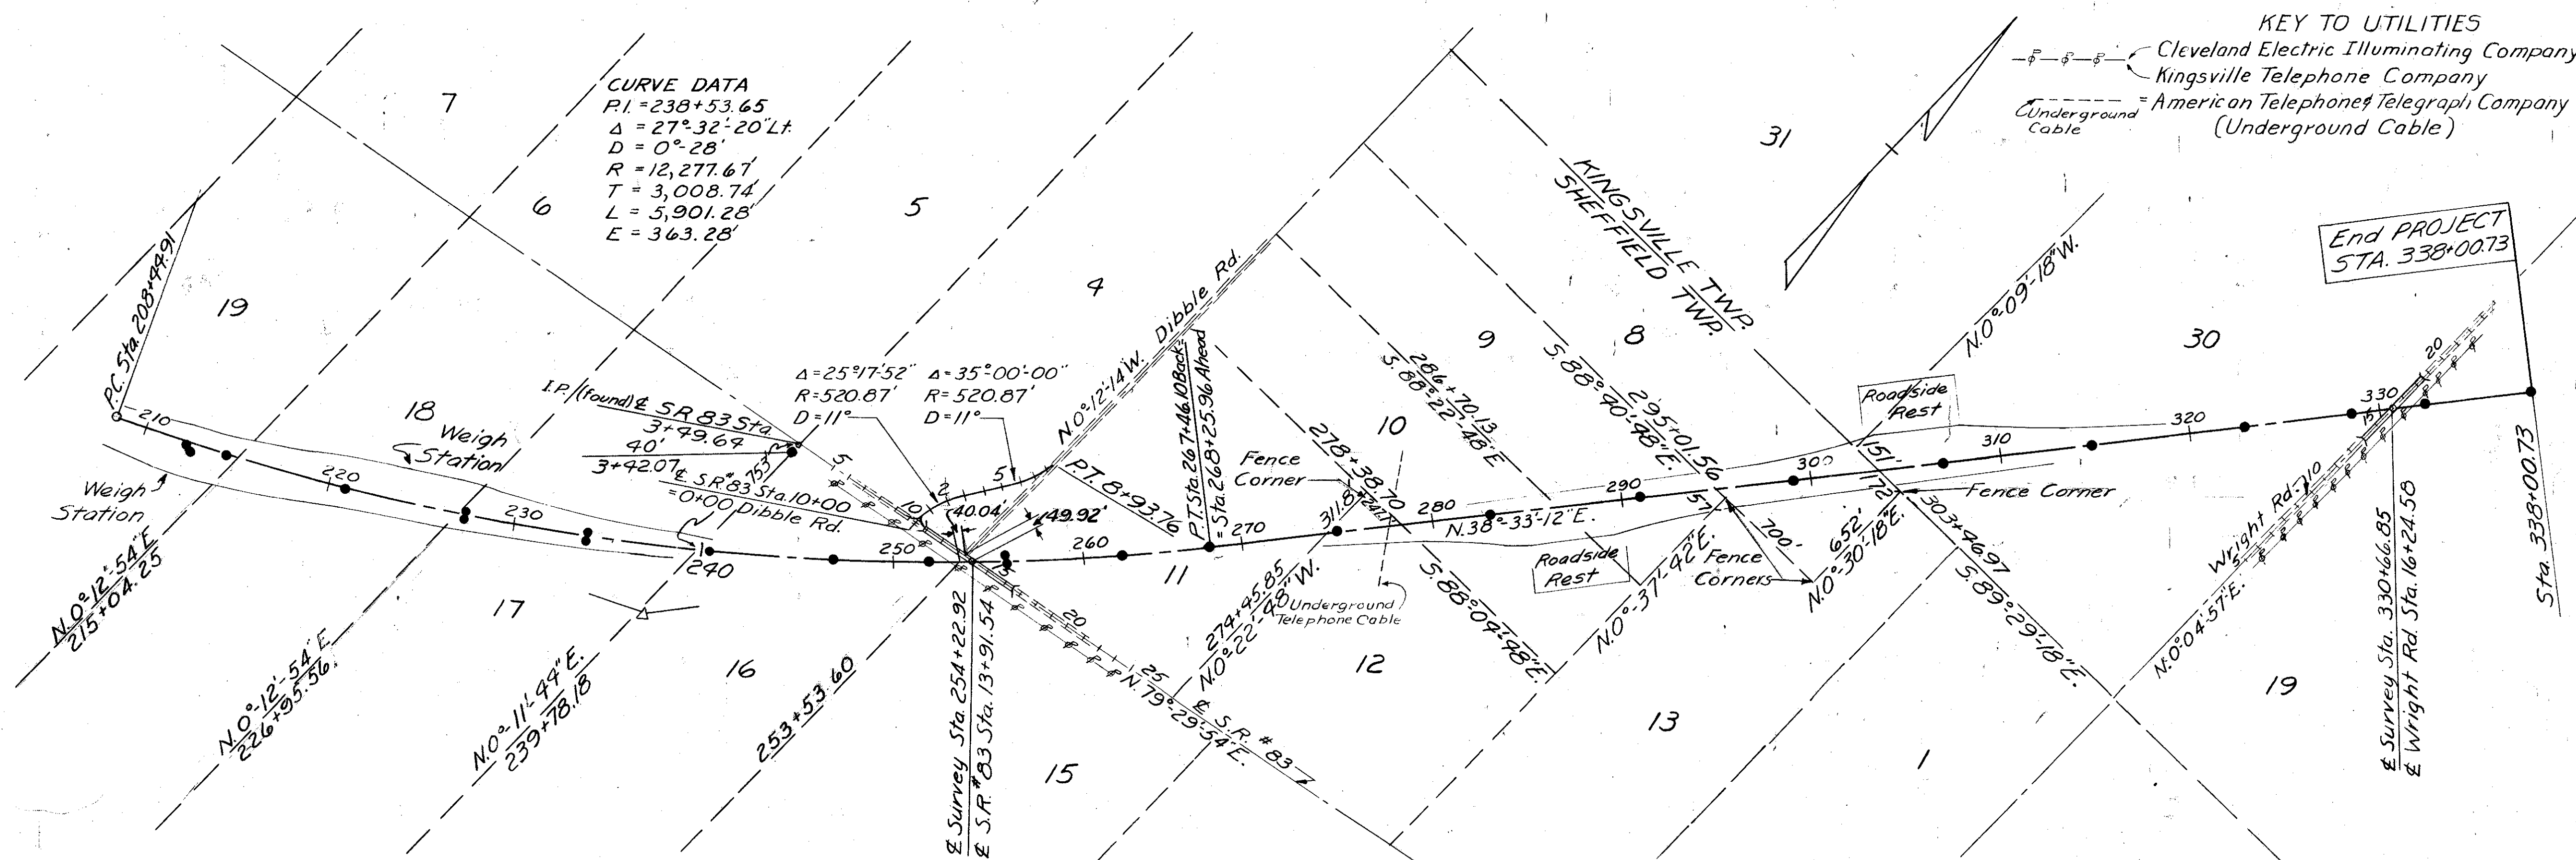

FED. RD. DIST.	STATE	PROJECT	SHEET NO.
2	OHIO	I-1103 (16)	191 202

ATB-1-15.73
ASHTABULA COUNTY
R/W PLAN
LIMITED ACCESS

2
13

SUMMARY OF ADDITIONAL R/W REQUIRED

PARCEL NO	OWNER	AREA ACRES	EXIST BLDG	SHEET NO'S	REMARKS
12-1X	R.H. SEYMOUR	0.02	None	3/13	
12-1LA	"	16.50	"	3/13	
12-2LA	WILLIAM S. THOMAS &				
	JANET THOMAS	5.85	"	3/13	
12-2X	"	0.32	"	3/13	
12-2Y	"	0.24	"	3/13	
12-3LA	JOHN F. DUBACH &				
	MOLLY DUBACH	5.03	"	3/13 9/13	
12-7LA	WILLIAM S. THOMAS &				
	JANET THOMAS	36.34	"	9/13 5/13	See 12-2LA
12-5LA	E.R. LEHTINEN &				
	H.E. LEHTINEN	32.29	"	5/13 6/13 11/13	
12-5		0.06	"	6/13 11/13	S.R. 83
12-6LA	BENJAMIN H. SIMMONS &				
	STELLA SIMMONS	0.07	"	6/13 11/13	
12-6T	"	0.27	"	6/13 11/13	Temp. R/W
12-6	"	1.97	"	6/13 11/13	S.R. 83 & Diddle Rd.
12-6T-1	"	0.30	"	11/13	Temp R/W
12-6WA	"	Driveway	"	11/13	
12-7LA	MARTIN F. KUHN &				
	LOIS ANN KUHN	0.60	"	6/13 11/13	

PARCEL NO	OWNER	AREA ACRES	EXIST BLDG	SHEET NO'S	REMARKS
12-7	MARTIN F. KUHN &				
	LOIS ANN KUHN	0.32	None	6/13 11/13	
12-7WA	"	Driveway	"	11/13	
12-7X	"	0.01	"	11/13	
12-7WA-2	"	Driveway	"	11/13	
12-7A	DEAN R. STANTON &				
	ROSIBEL STANTON	0.07	"	11/13	S.R. 83
12-7AX	"	0.02	"	11/13	
12-8LA	HARRY W. BOGAR &				
	LUCILLE B. BOGAR	1.43	Yes	6/13 7/13 11/13	
12-8	"	0.03	None	6/13 11/13	S.R. 83
12-10	MELVIN R. DEWEY &				
	MARGARET M. DEWEY	0.20	"	11/13	S.R. 83
12-10T		0.95	"	11/13	S.R. 83
12-11T	JOHN DEWEY	0.11	"	11/13	S.R. 83
12-9LA	MELVIN DEWEY	1.74	"	6/13 7/13 11/13	
12-10LA	MELVIN R. DEWEY &				
	MARGARET M. DEWEY	4.71	"	7/13	See 12-10
12-11LA	JOHN DEWEY	2.32	"	7/13	See 12-11T

PARCEL NO	OWNER	AREA ACRES	EXIST BLDG	SHEET NO'S	REMARKS
12-12LA	VIVIAN CHARLOTTE OLIN	2.72	None	7/13	
12-13LA	RAYMOND R. SIMMONS	3.15	"	7/13	
12-14LA	KARL LUKAS &				
	SALLY LUKAS	12.35	"	7/13 8/13 9/13	
12-15LA	RAYMOND R. SIMMONS	4.14	"	7/13 9/13	See 12-13LA
12-14X	KARL LUKAS &				
	SALLY LUKAS	0.09	"	7/13	See 12-14LA
12-14Y	"	0.02	"	8/13 9/13	
12-16LA	FRANK S. FOX	0.93	"	8/13 9/13	
12-17LA	CARL E. SULIN &				
	EULA I. SULIN	7.15	"	8/13 9/13	
12-17X	"	0.11	"	8/13	
12-17Y	"	0.03	"	8/13	
12-18LA	ARTHUR E. REILLY &				
	CAROLINE M. REILLY	1.42	"	8/13 9/13	
12-19LA	PERRY M. PARKER &				
	GENEVIEVE C. PARKER	23.84	None	8/13 9/13 10/13 12/13	

PARCEL NO	OWNER	AREA ACRES	EXIST BLDG	SHEET NO'S	REMARKS
12-20LA	B.O. PAGE & IRENE M. PAGE	0.04	"	8/13	
12-19X	PERRY M. PARKER &				
	GENEVIEVE C. PARKER	0.04	"	8/13	See 12-19LA
12-19Y	"	0.11	"	8/13	
12-19	"	0.47	"	10/13 12/13	Wright Rd.
12-19Z	"	1.30	"	10/13 12/13	
12-19A	"	0.71	"	10/13 12/13	Wright Rd.
12-21LA	LLOYD E. KISTER &				
	THELMA W. KISTER	10.85	"	10/13 12/13	Note - This includes 6.08Ac. in C-13
12-21	"	0.75	"	10/13 12/13	Wright Rd.
12-21X	"	0.54	"	10/13 12/13	
12-21A	"	0.41	"	12/13	Wright Rd.
12-14 W.L.	STANLEY KOLOSINSKY &				
	BERNICE KOLOSINSKY	12.65	None	7/13 8/13 9/13	
12-14 W.S.	STANLEY KOLOSINSKY &				
	BERNICE KOLOSINSKY	0.99	"	8/13	57.32 Acres Remaining
12-15 W.L.	RAYMOND R. SIMMONS	5.36	"	7/13 8/13 9/13	
12-15 W.S.	RAYMOND R. SIMMONS	1.69	"	8/13	45.55 Acres Remaining
12-17 W.L.	CARL E. SULIN &				
	EULA I. SULIN	7.15	"	8/13 9/13 12/13	
12-17 W.S.	CARL E. SULIN &				
	EULA I. SULIN	1.23	"	8/13	41.62 Acres Remaining
12-18 W.L.	WILLIAM L. HARMON &				
	LAILA I. HARMON	2.90	"	8/13 9/13 12/13	
12-18 W.S.	WILLIAM L. HARMON &				
	LAILA I. HARMON	6.92	"	8/13	91.30 Acres Remaining
12-18A W.S.	EMIL A. HAKUNDY	0.25	"	8/13	57.75 Acres Remaining
12-19 W.L.	PERRY M. PARKER &				
	GENEVIEVE C. PARKER	24.08	"	8/13 9/13 10/13 12/13	
12-19 W.S.	PERRY M. PARKER &				
	GENEVIEVE C. PARKER	4.50	"	8/13	134.42 Acres Remaining

* Denotes a "W.L." and/or "W.S." Parcel bearing the same number has been added at the end of this Summary, the new parcel includes all Rights of Way originally acquired as "LA." These additional Parcels added 8-1-67.

Par 12-14, 12-15, 12-17, 12-18, 12-19 revised and new designations added 8-1-67

Parcel 12-7WA Revised; 12-7WA-2 Added. 4-20-59


2
13

FED. RD. DIVISION	STATE	PROJECT
2	OHIO	I-1103(16)

193
202

ATB-1-15.73
ASHTABULA COUNTY
R/W PLAN
LIMITED ACCESS

4
13


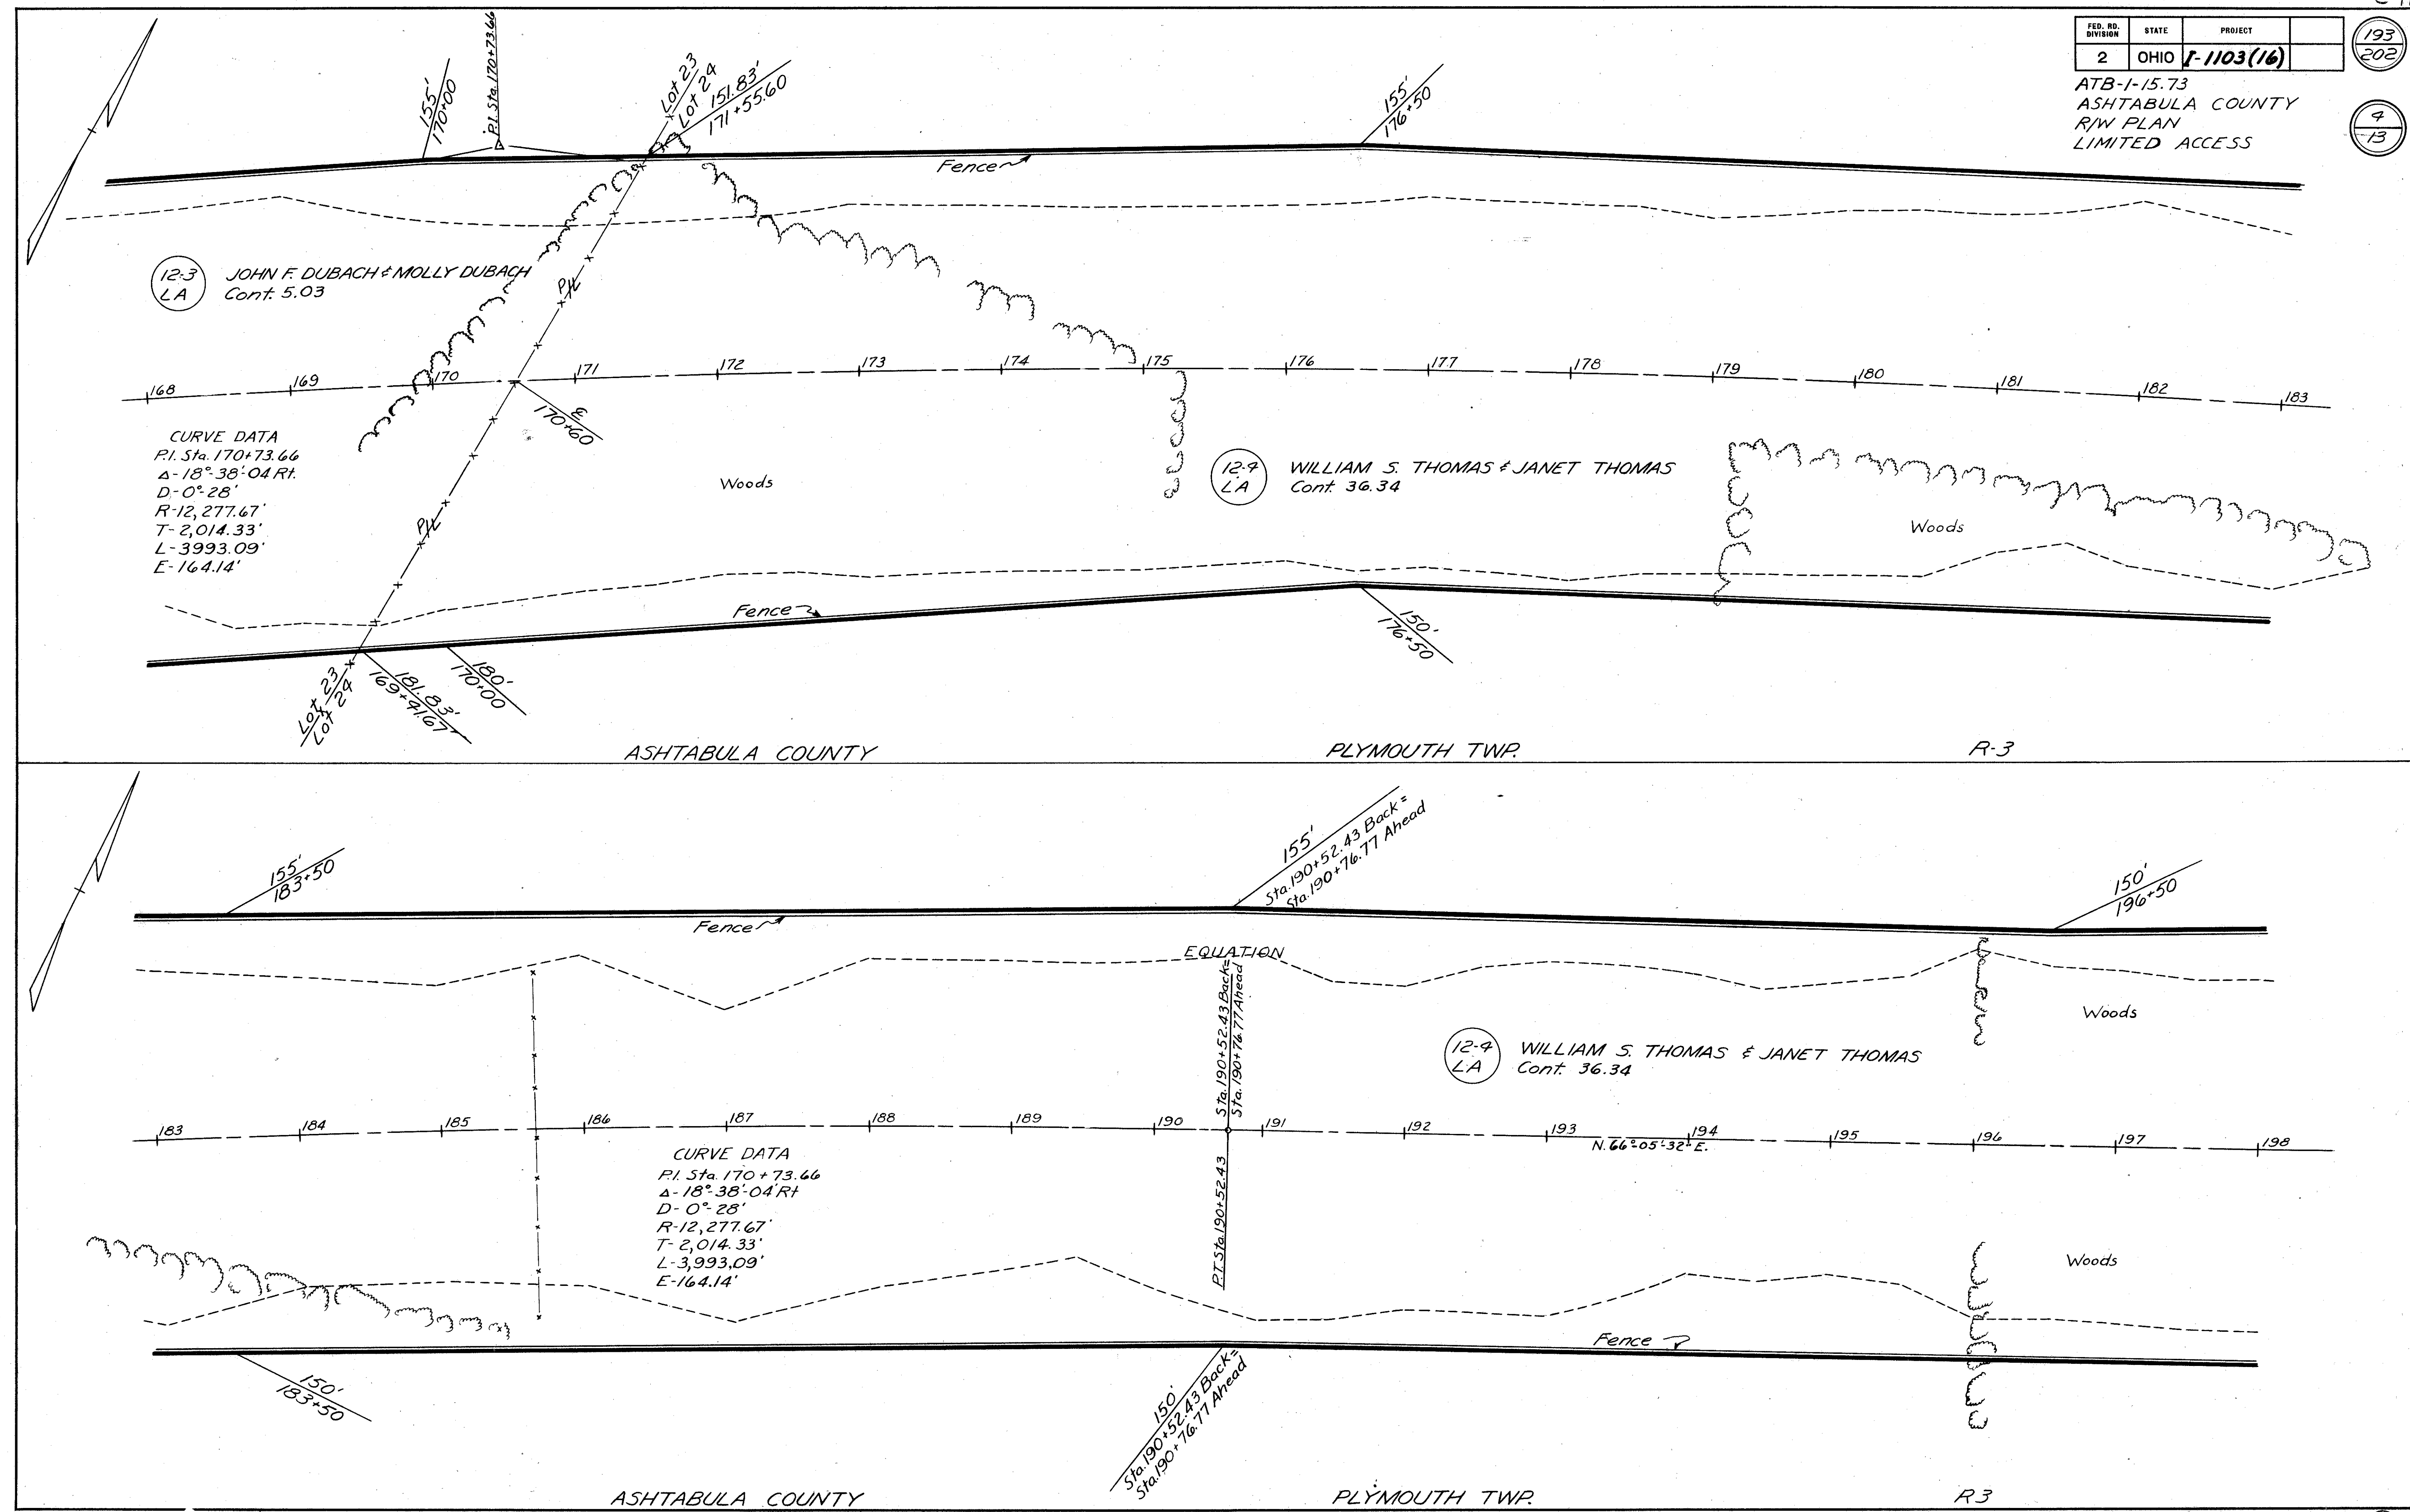


FED. RD. DIVISION	STATE	PROJECT
2	OHIO	I-1103 (16)

194

202

ATB-1-15.73
ASHTABULA COUNTY
R/W PLAN
LIMITED ACCESS

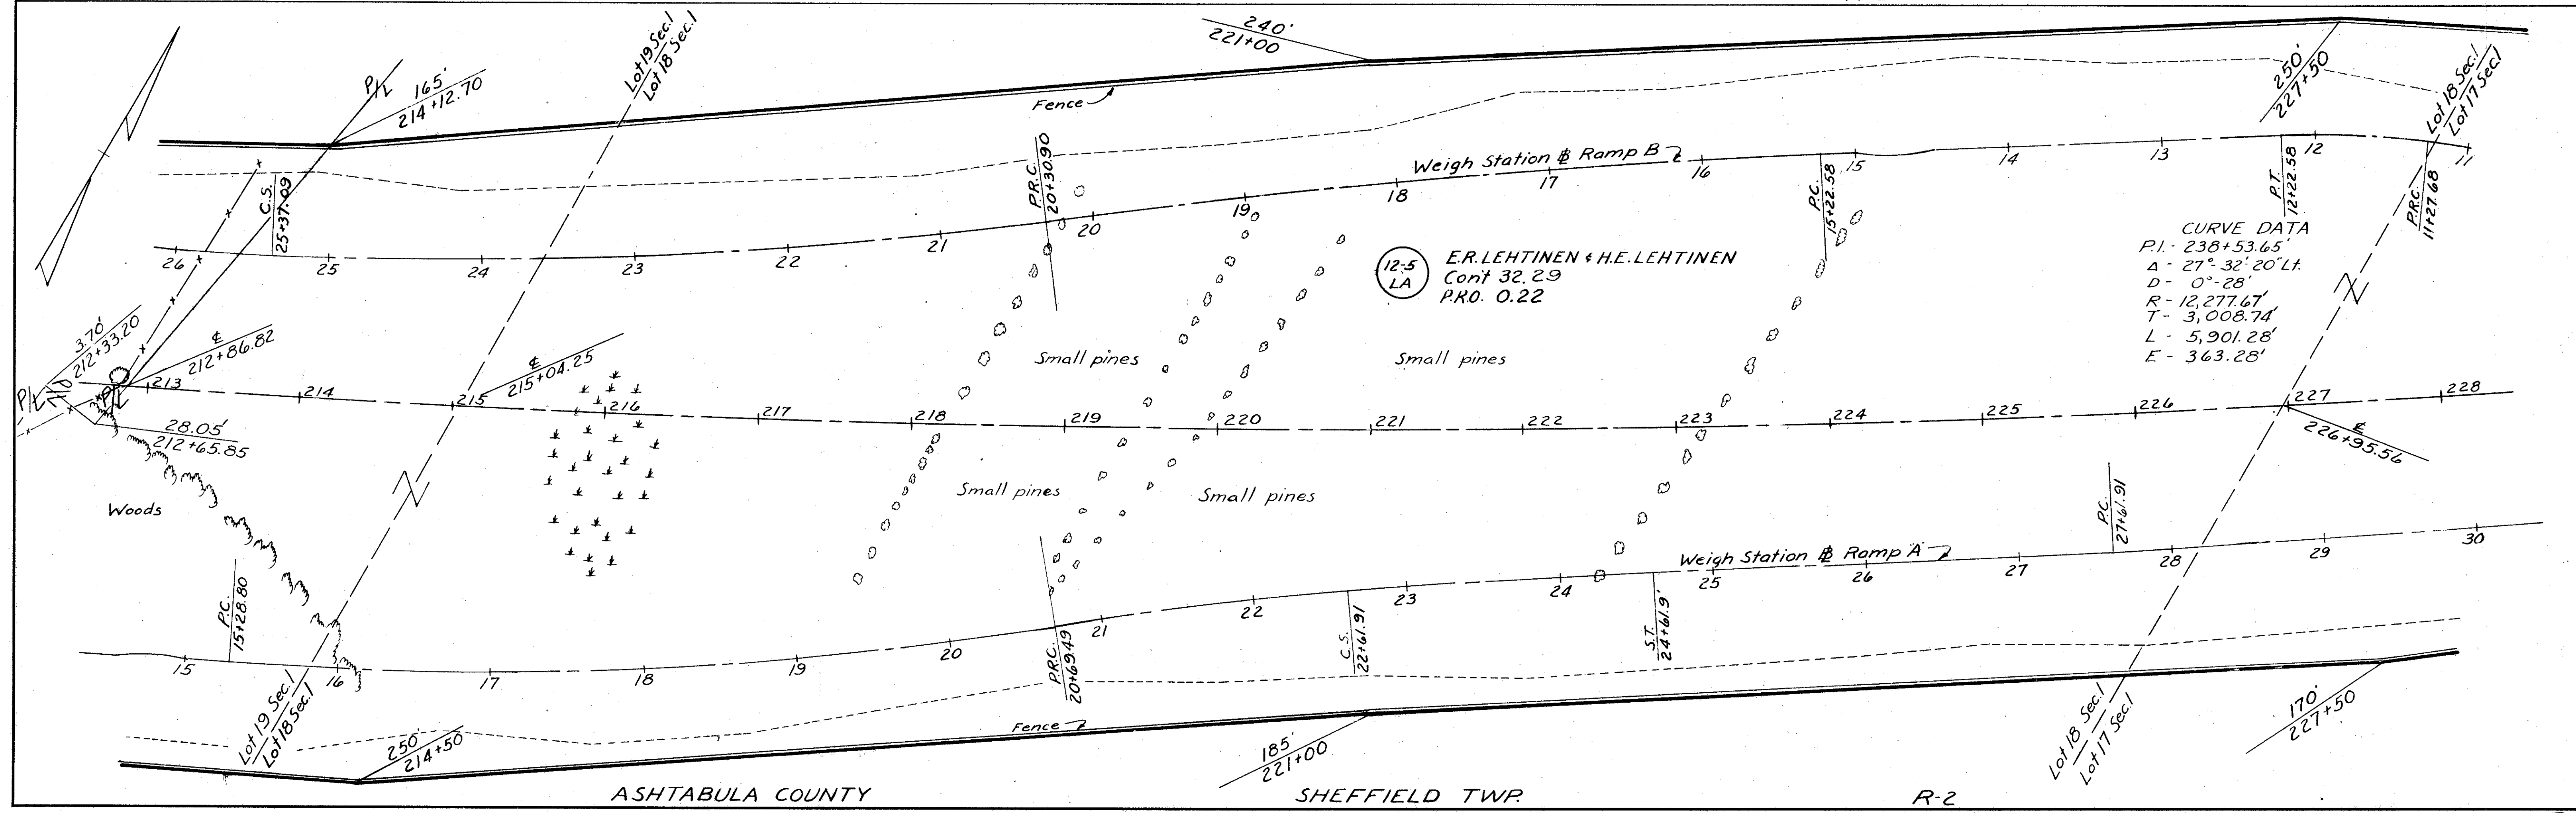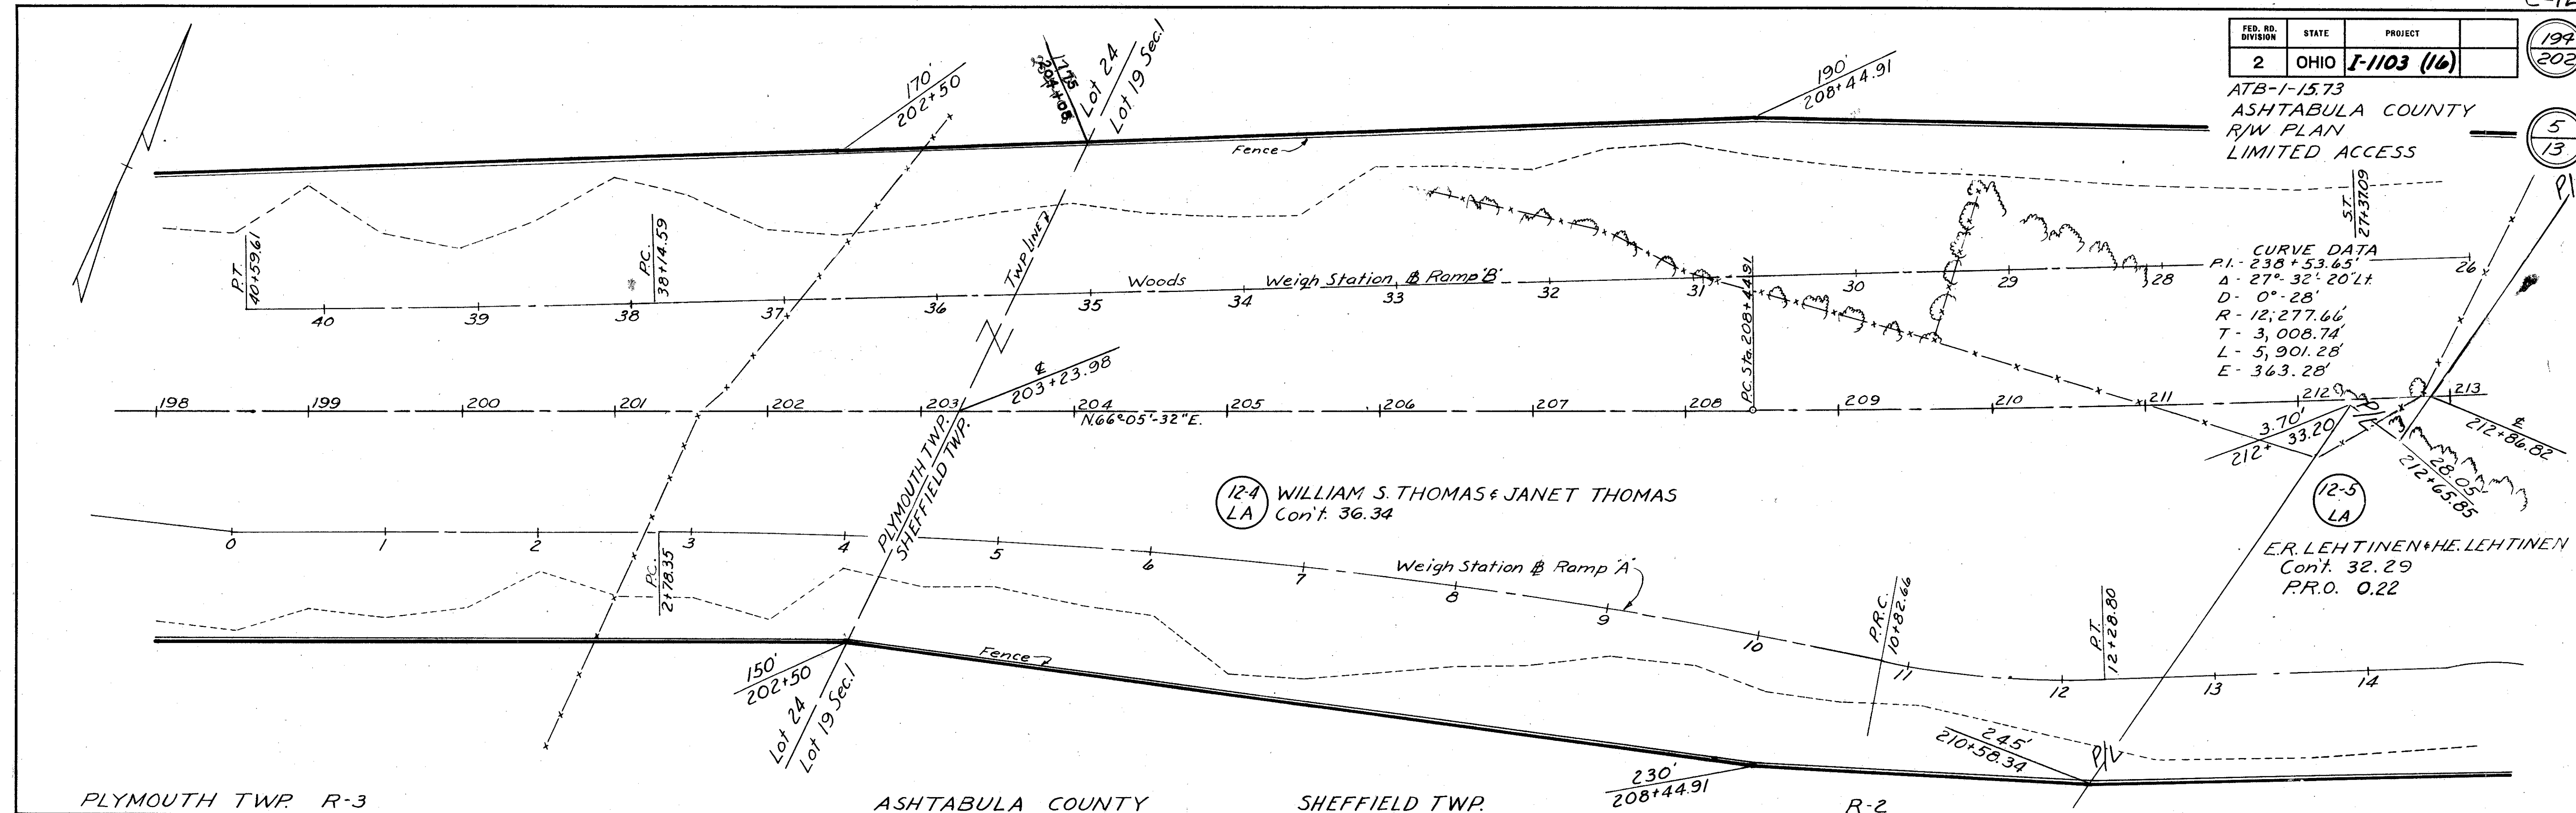

ATB-1-15.73
ASHTABULA COUNTY
R/W PLAN
LIMITED ACCESS

CURVE DATA
P.I. - 238+53.65
Δ - 27°-32'-20" L.
D - 0°-28'
R - 12,277.67'
T - 3,008.74'
L - 5,901.28'
E - 363.28'

(12-5)
LA
E.R. LEHTINEN & H.E. LEHTINEN
Cont. 32.29
P.R.O. 0.22

Weigh Station # Ramp B

Weigh Station # Ramp A

Structure No. ATB-1-1735

ASHTABULA COUNTY

SHEFFIELD TWP.

R-2

E.R. LEHTINEN & H.E. LEHTINEN
Cont. 0.06
P.R.O. 0.38

CURVE DATA
P.I. - 238+53.65
Δ - 27°-32'-20" L.
D - 0°-28'
R - 12,277.67'
T - 3,008.74'
L - 5,901.28'
E - 363.28'

REMOVAL OF EXISTING STRUCTURE
ITEM 5-24 (Lump)
Parcel 12-8 LA 1 1/2 Sty. Frame Res.
Parcel 12-8 LA 1 Frame Farm Bldg.

(12-9)
LA
MELVIN DEWEY
Cont. 1.74

(12-5)
LA
E.R. LEHTINEN & H.E. LEHTINEN
Cont. 32.29
P.R.O. 0.22

(12-7)
LA
MARTIN F. KUHN
LOIS ANN KUHN
Cont. 0.60
P.R.O. 0.26

(12-8)
LA
HARRY W. BOGAR &
LUCILLE B. BOGAR
Cont. 1.43
P.R.O. 0.44


(12-7)
LA
MARTIN F. KUHN
LOIS ANN KUHN
Cont. 0.32
P.R.O. 0.39

ASHTABULA COUNTY

SHEFFIELD TWP.


R2

Sta. 228+00 to Sta. 258+00

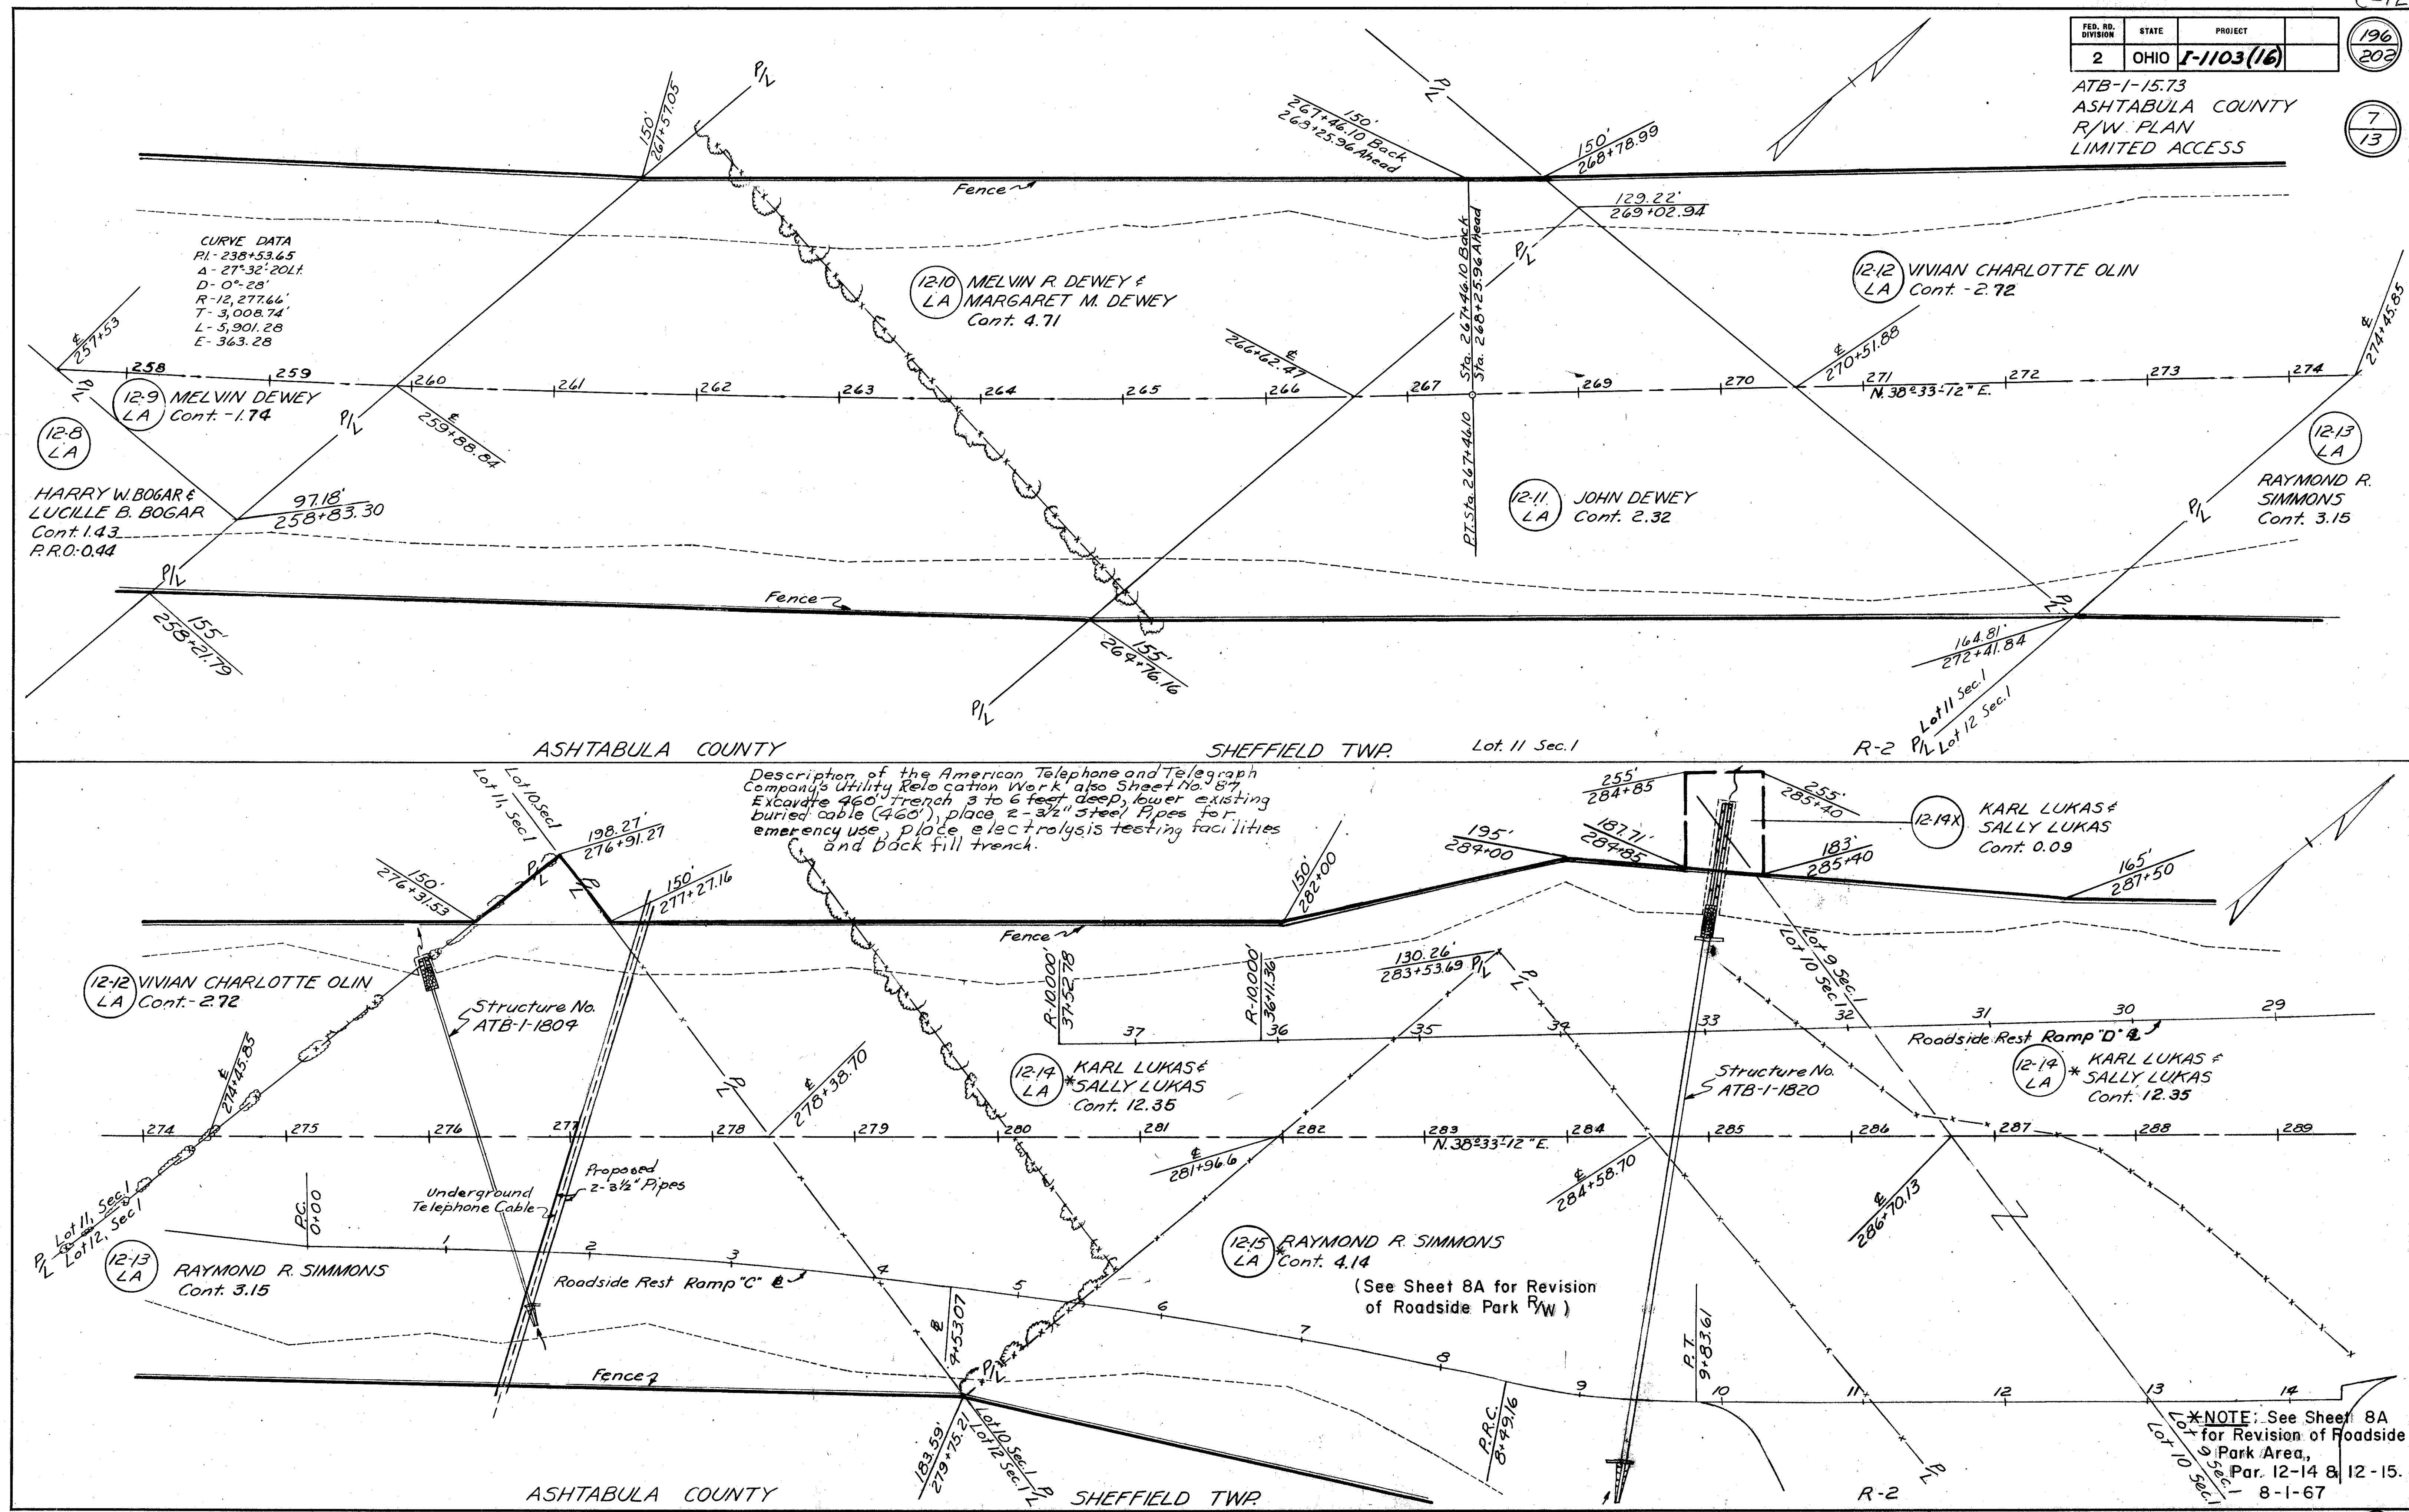

FED. RD. DIVISION	STATE	PROJECT
2	OHIO	I-1103(16)

ATB-I-1573
ASHTABULA COUNTY
R/W PLAN
LIMITED ACCESS

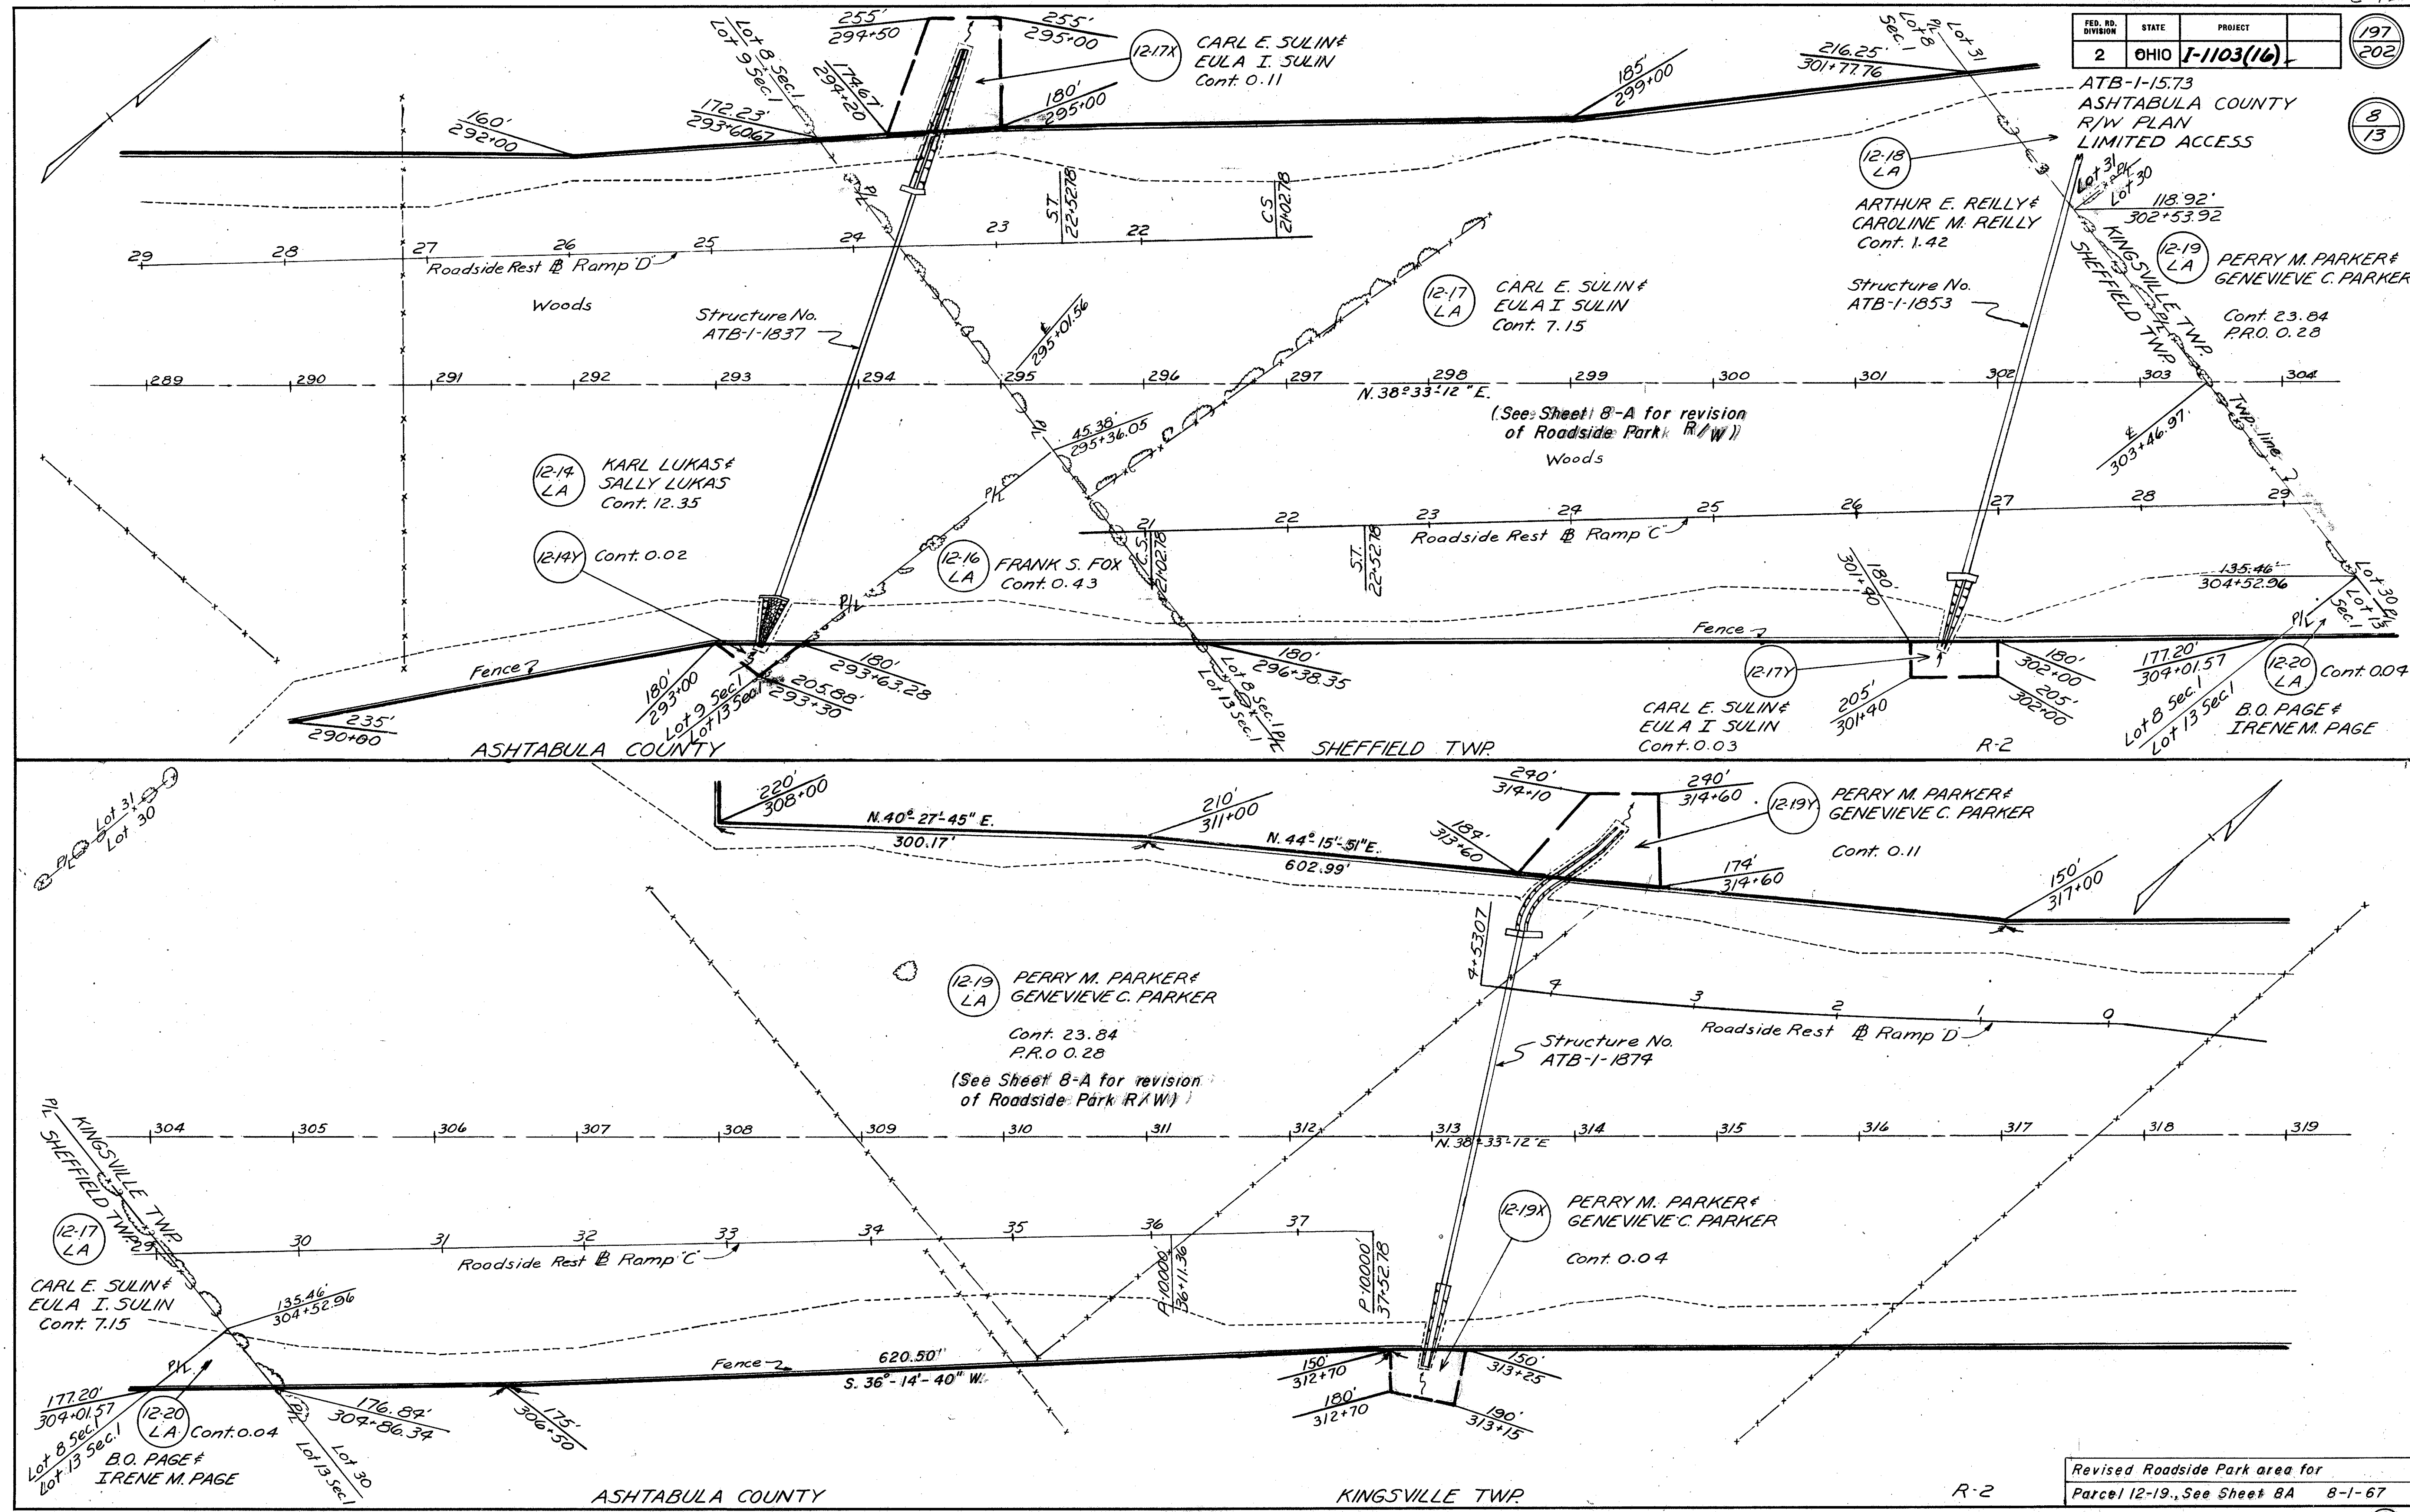

Revised Roadside Park area for
Parcel 12-19, See Sheet 8A 8-1-67


R-2

Sta. 289+00 to 319+00

FED. RD. DIVISION	STATE	PROJECT	TYPE
2	OHIO	J-1103(16)	198 202

ATB-1-15.73
ASHTABULA COUNTY
R/W PLAN
LIMITED ACCESS

9
13

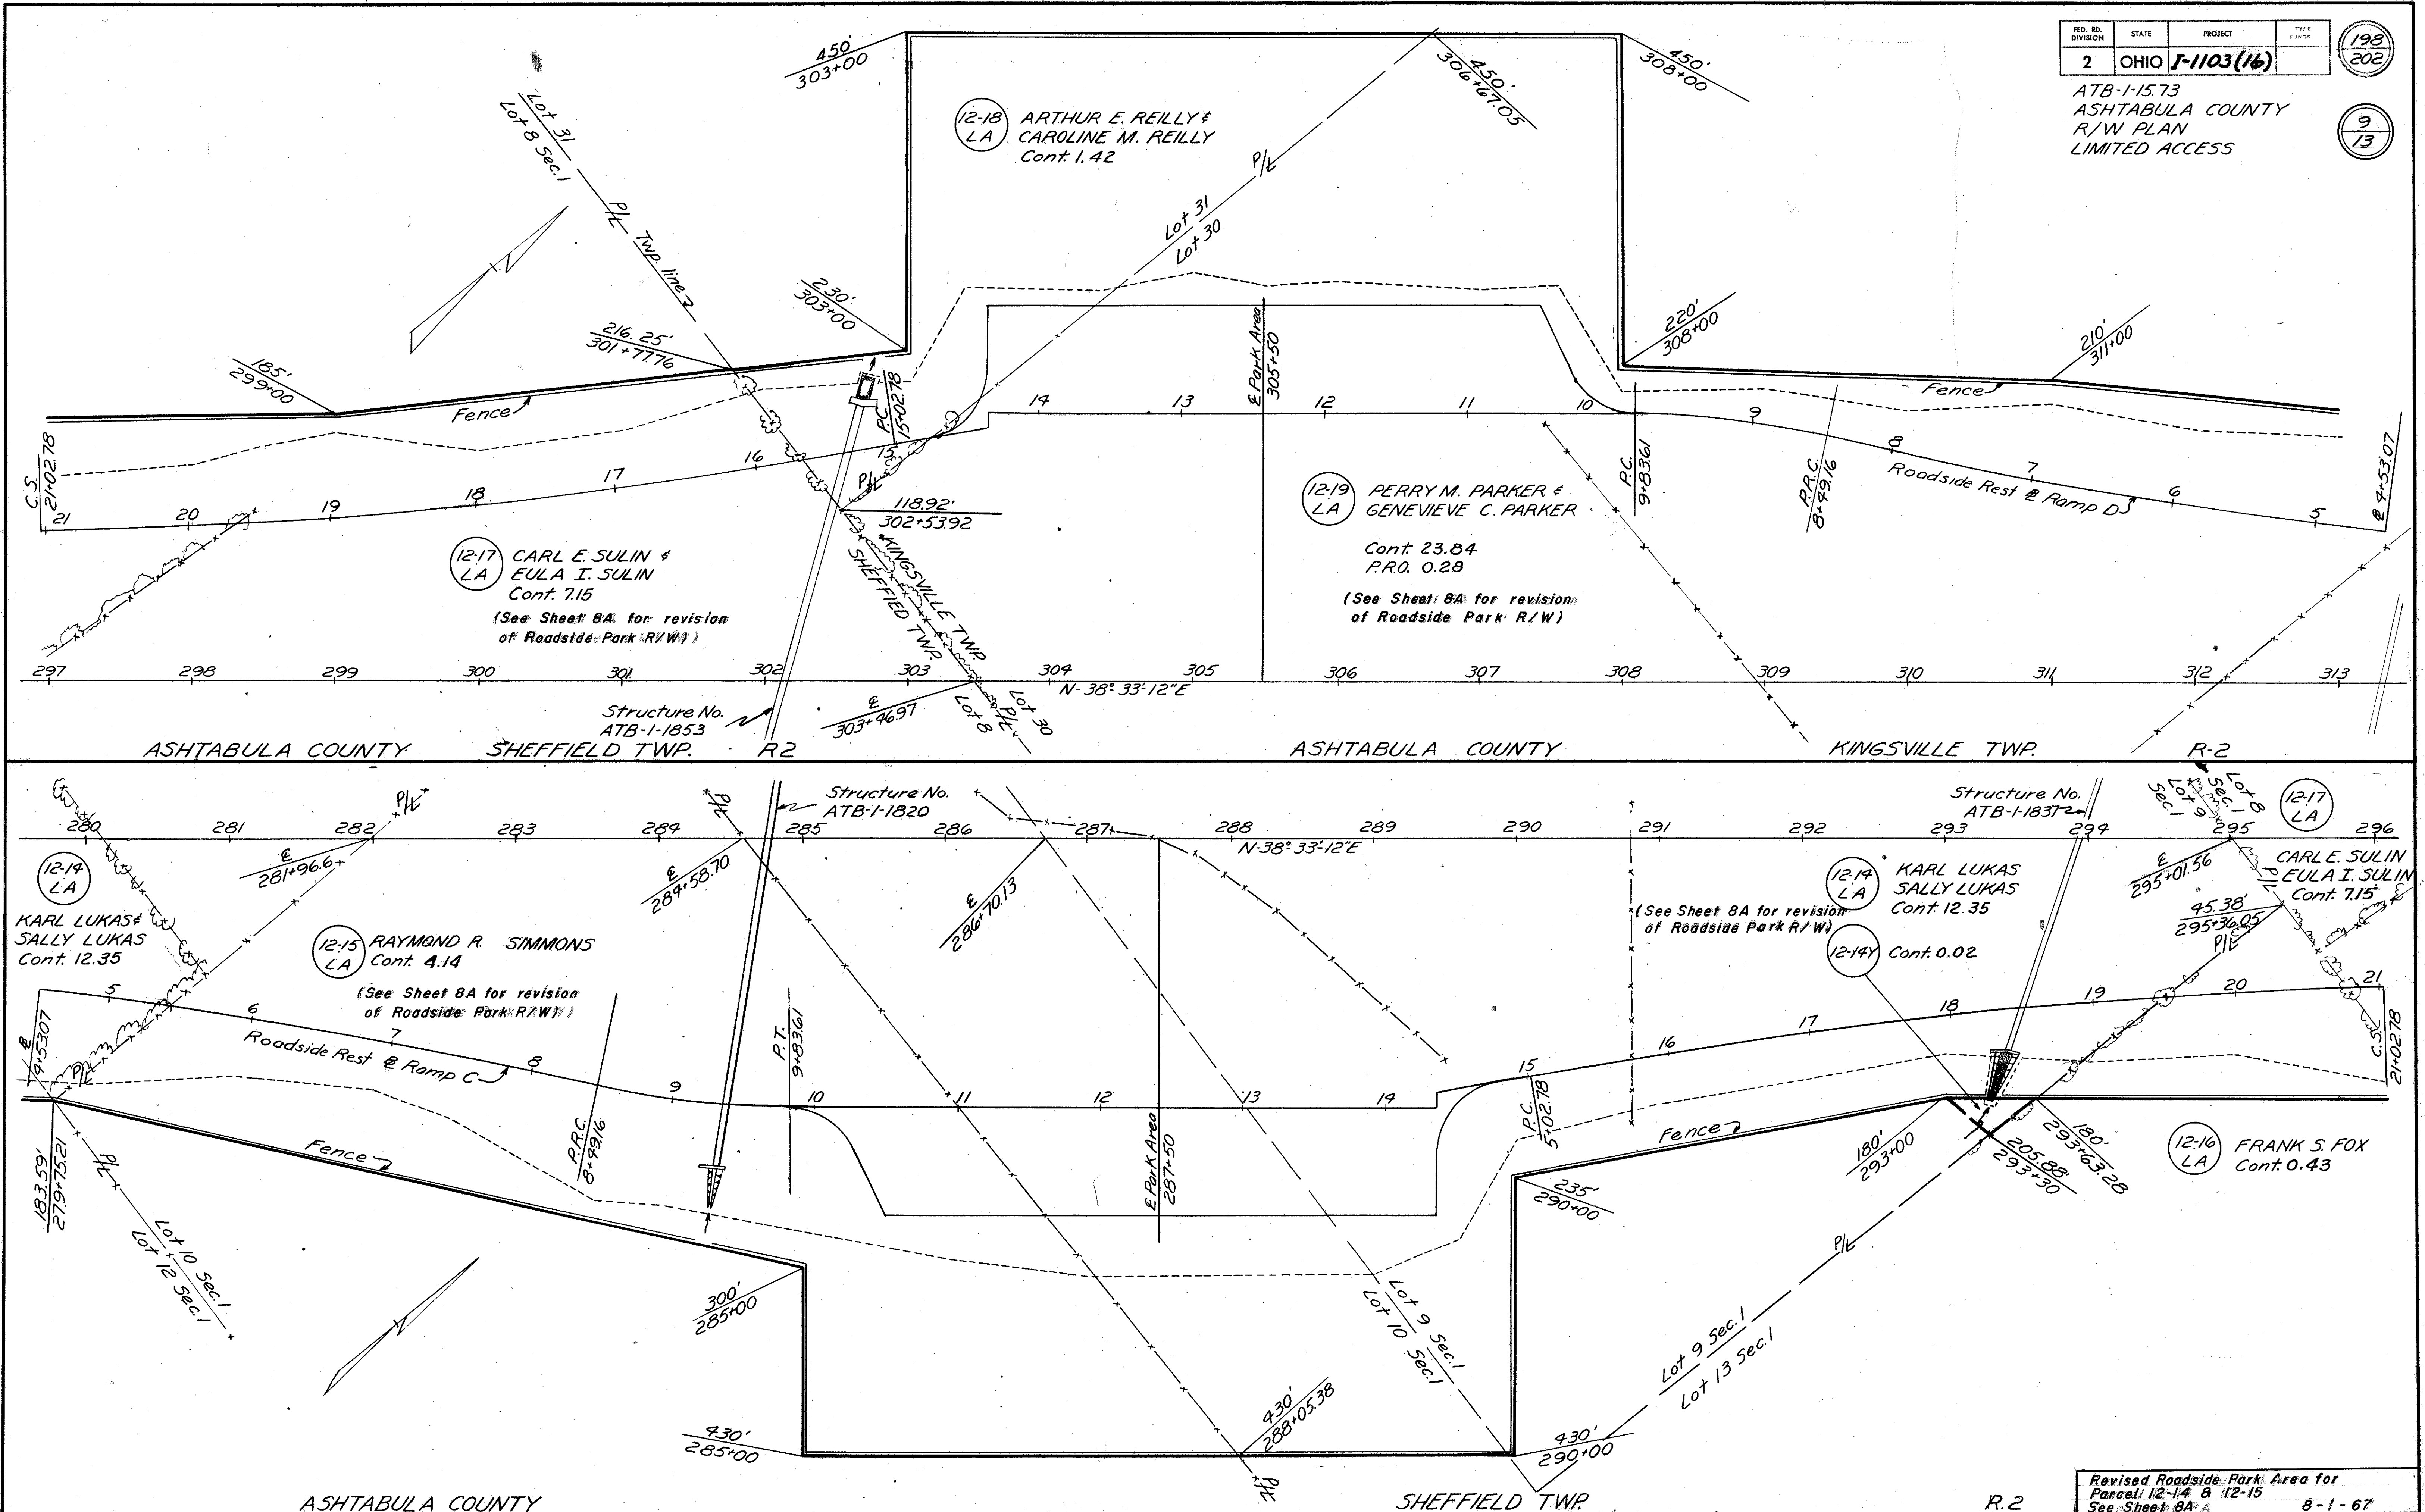



Revised Roadside Park Area for
Parcel 12-14 & 12-15
See Sheet 8A
8-1-67

FED. RD. DIVISION	STATE	PROJECT
2	OHIO	I-1103(16)

199
202

10
13


ATB-1-15.73
ASHTABULA COUNTY
R/W PLAN
LIMITED ACCESS

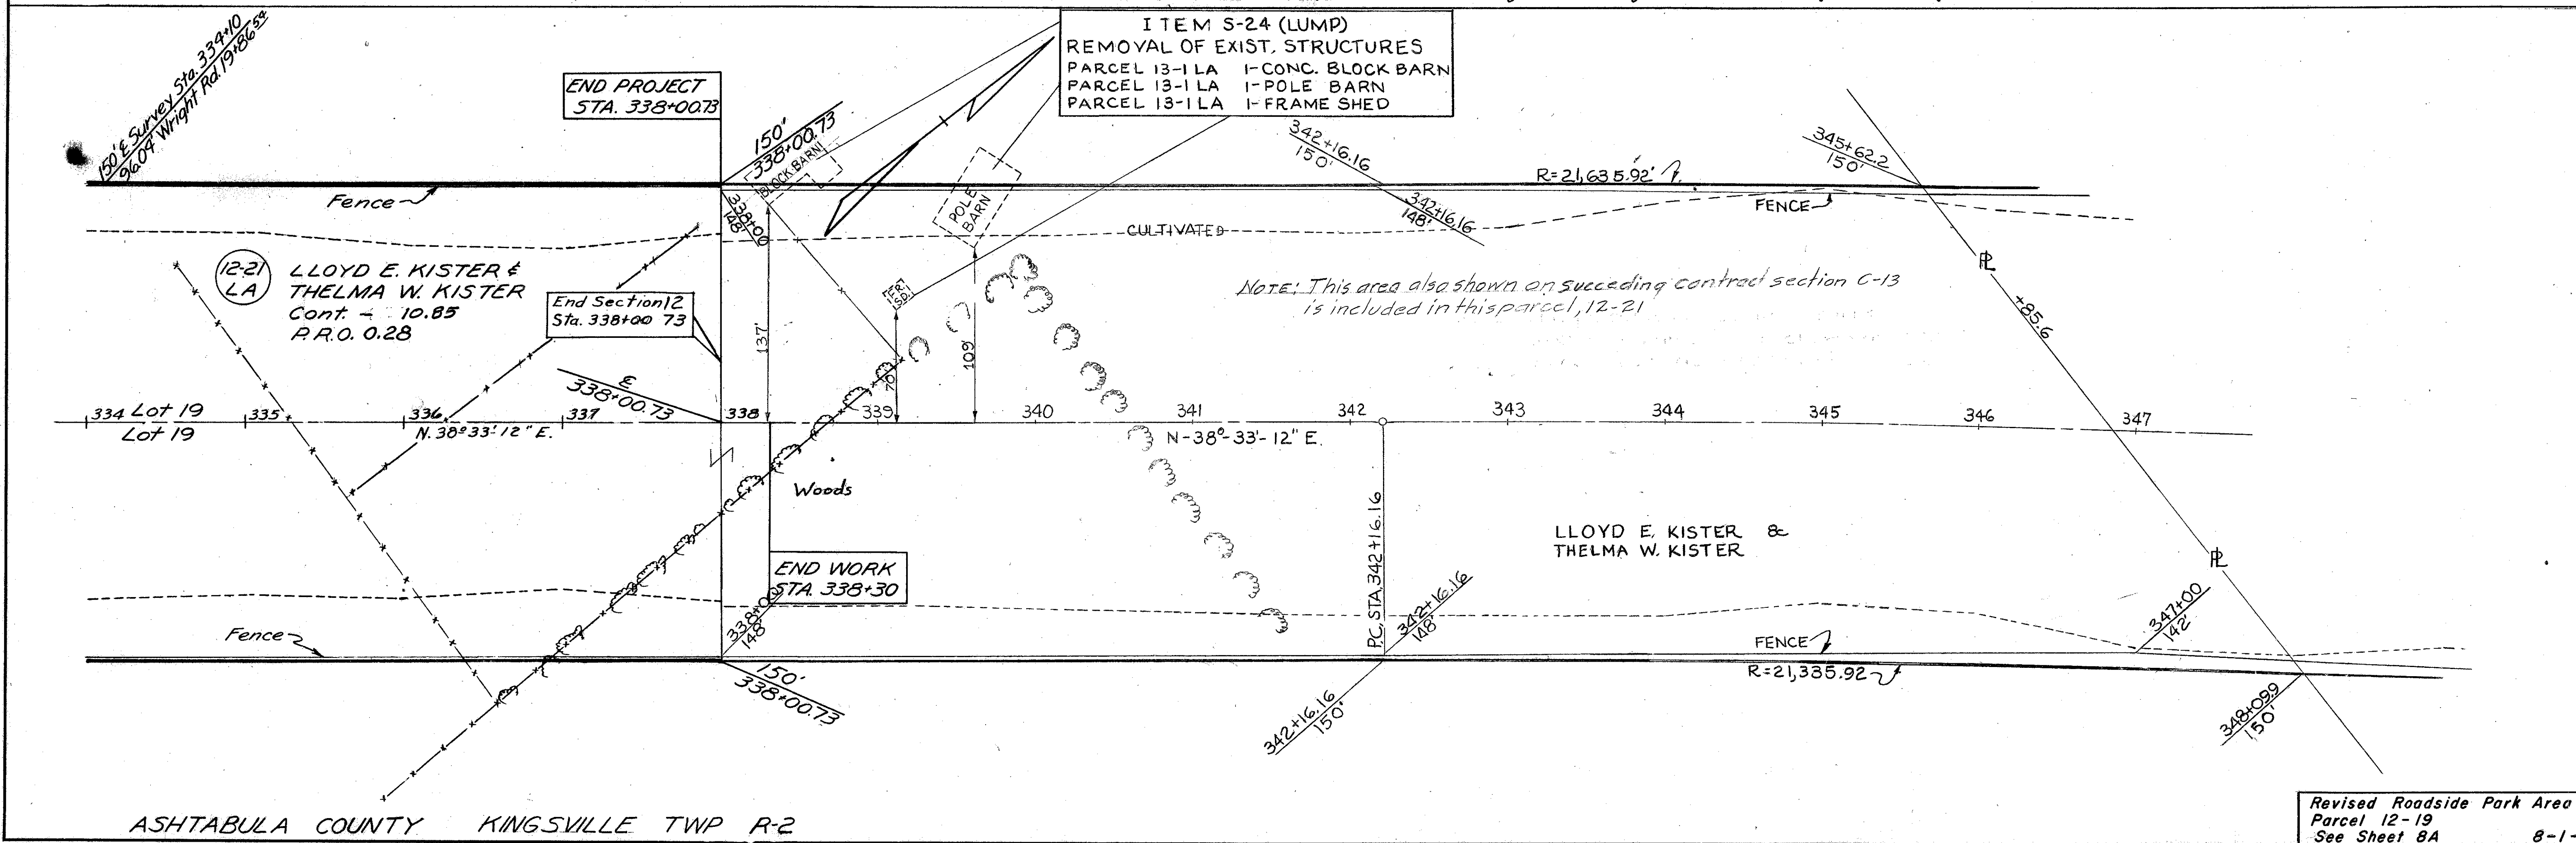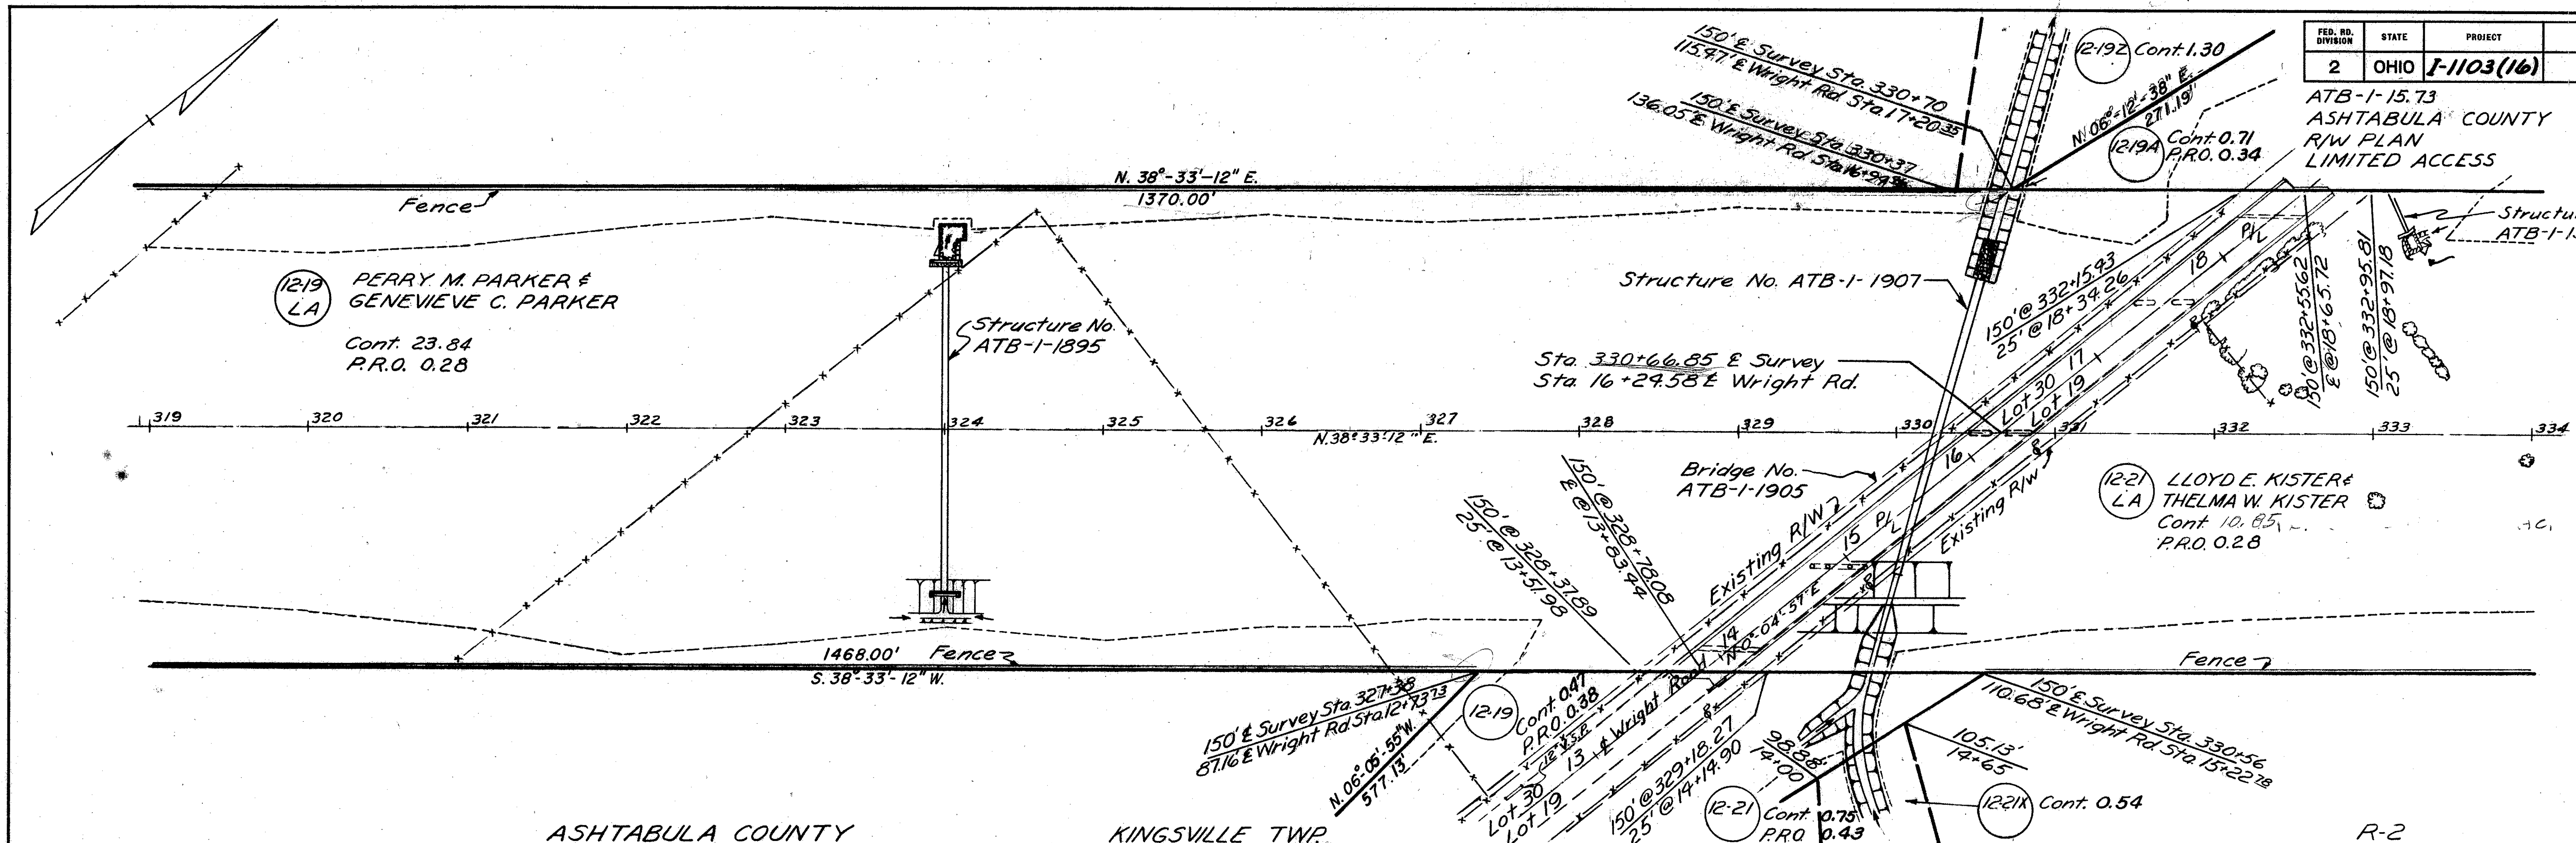

Revised Roadside Park Area for
Parcel 12-19
See Sheet 8A
8-1-67

FED. RD. DIVISION	STATE	PROJECT
2	OHIO	I-1103 (16)

ATB 1-15.73
ASHTABULA COUNTY
R/W PLAN
LIMITED ACCESS

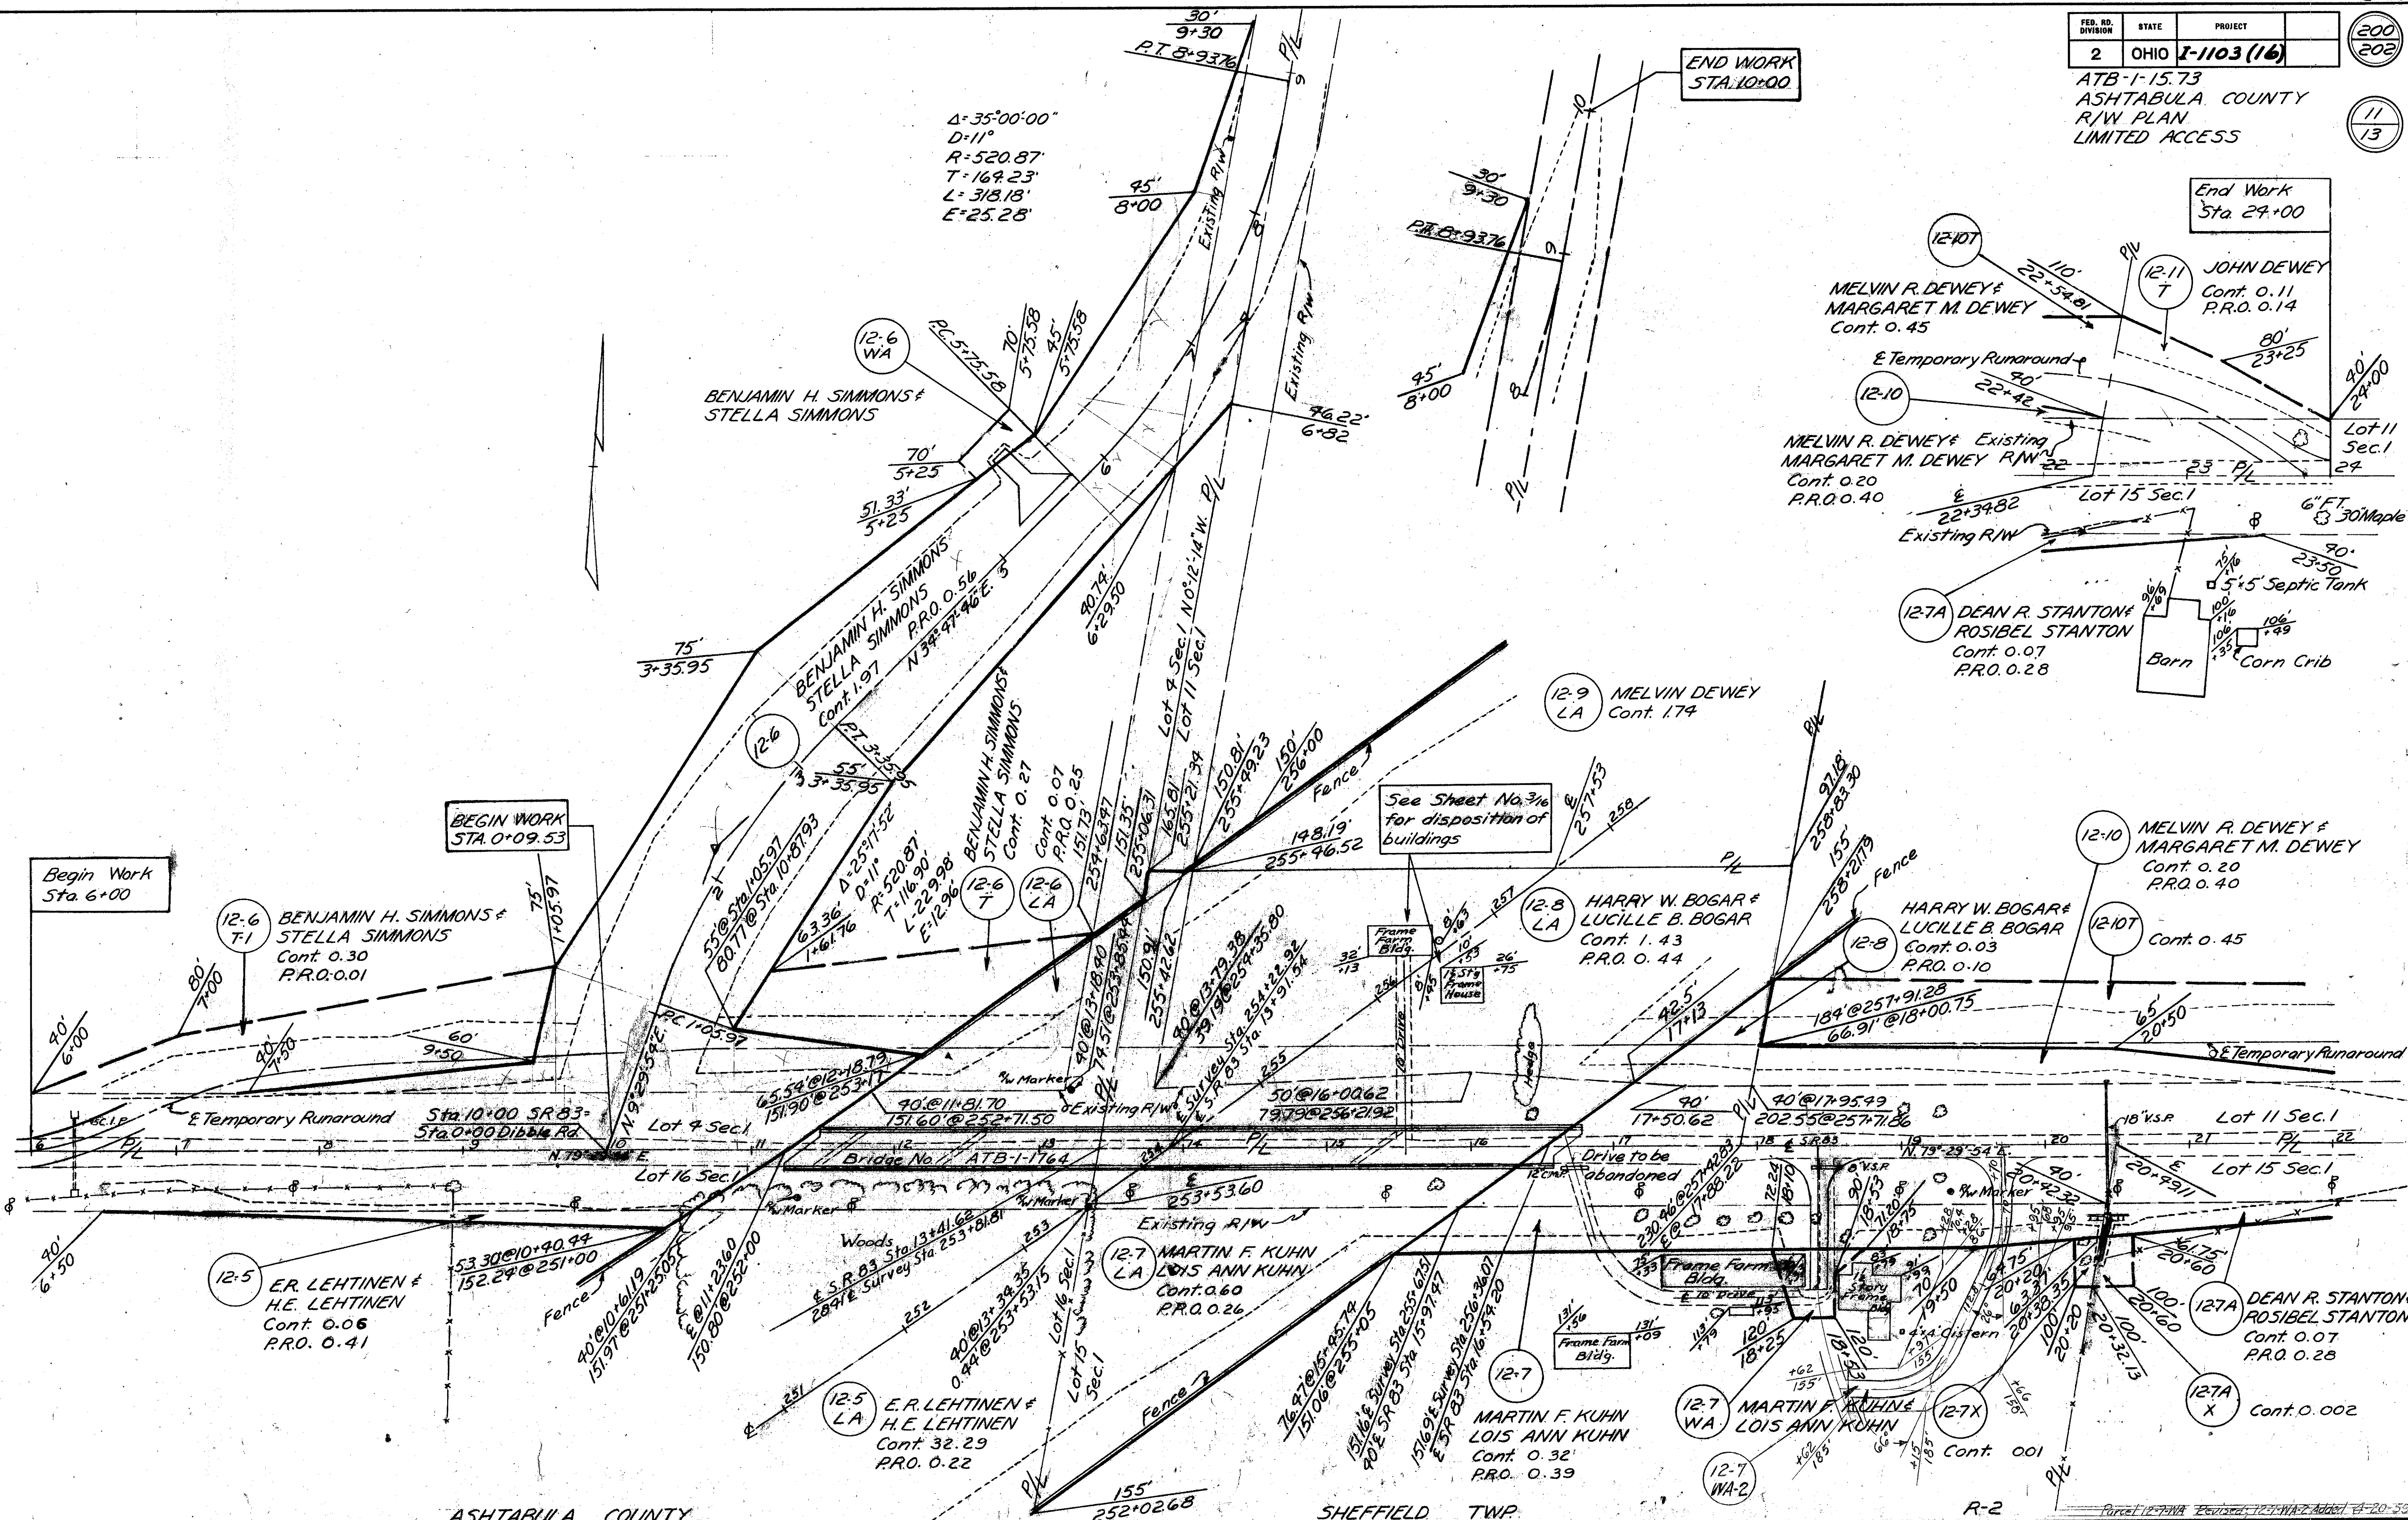

ASHTABULA COUNTY

SHEFFIELD TWP.

R-2


SR 83 Sta. 6+00 to Sta. 24+00 & Dibble Rd. Sta. 0+00 to Sta. 10+00

FED. RD. DIVISION	STATE	PROJECT
2	OHIO	J-1103 (16)

201
202

12
13

ATB-1-15.73
ASHTABULA COUNTY
R/W PLAN
LIMITED ACCESS

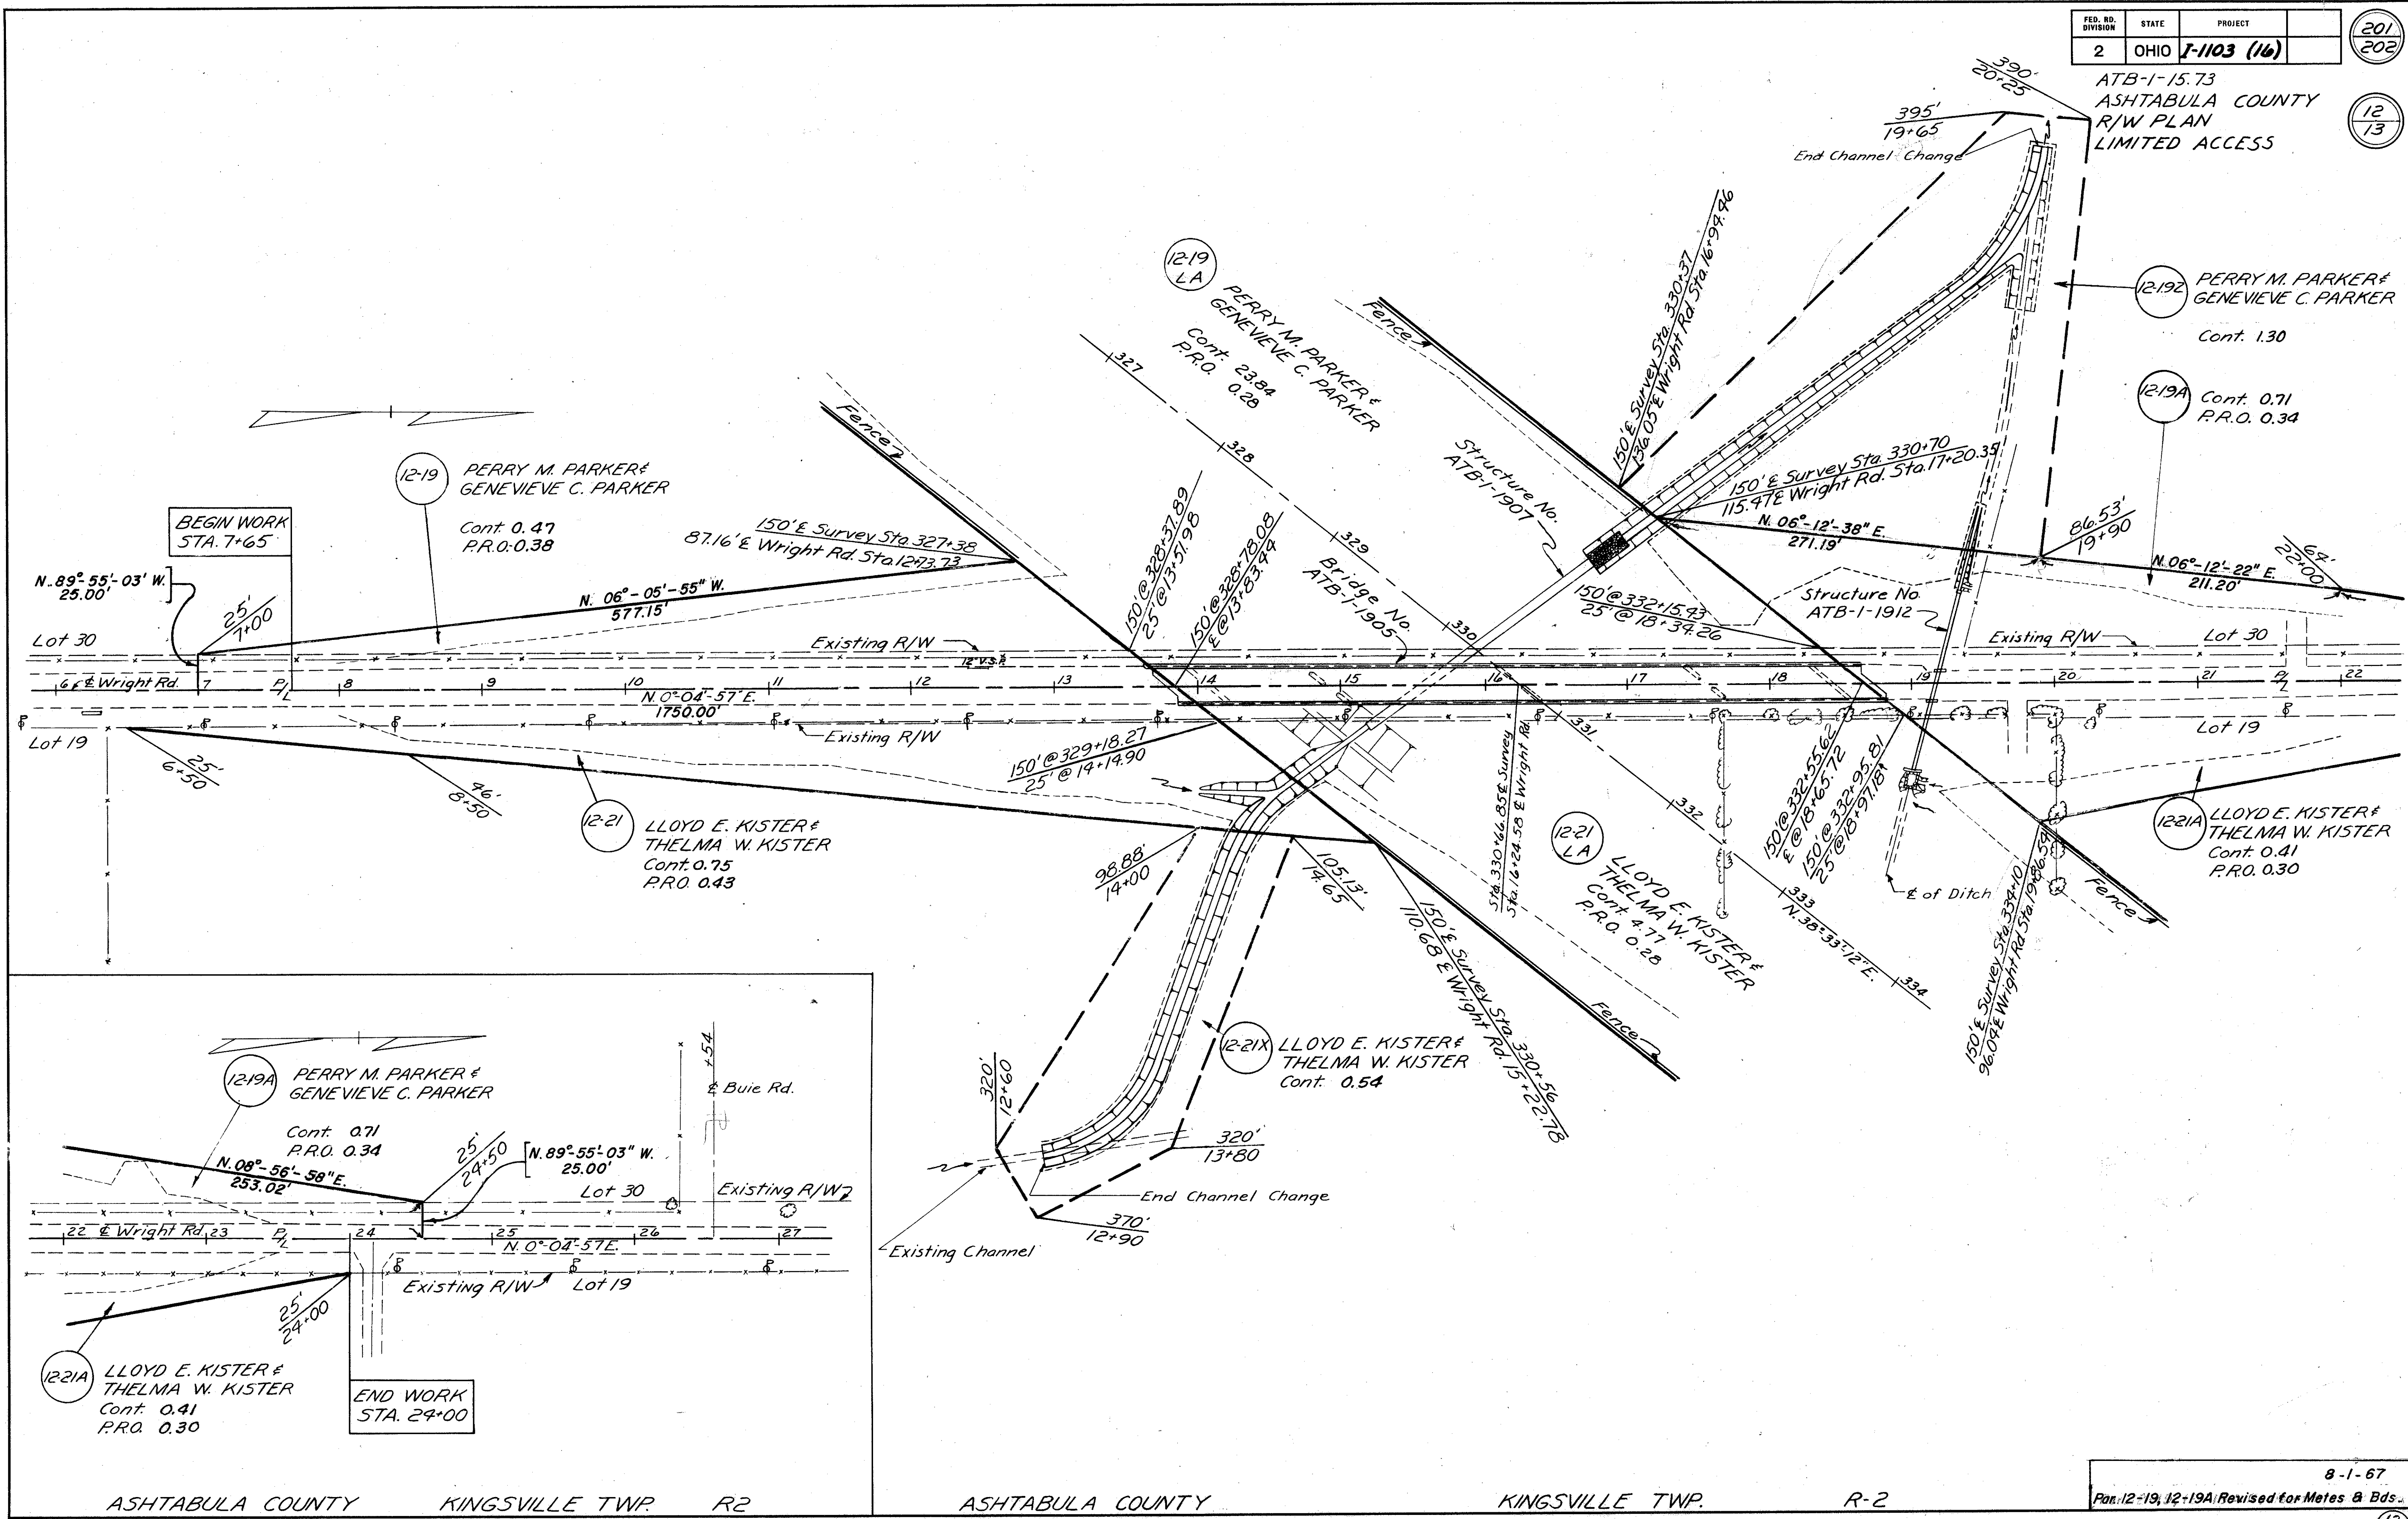

ASHTABULA COUNTY KINGSVILLE TWP. R-2

ASHTABULA COUNTY KINGSVILLE TWP. R-2

R-2

ESTIMATED QUANTITIES OF FENCE

FED. RD. DIVISION STATE
2 OHIO I-1103(16)

ATB-1-15.73
ASHTABULA COUNTY
R/W PLAN
LIMITED ACCESS

202
202

13
13

① FENCE RIGHT						
STATIONS	Distance Out	End Post	Corner Post	Intermediate Deflection Anchor		Type A Fence Lin. Ft.
				Line Post	Anchor Post Assembly	
153+50	188	1				
156+01	207	1				
153+50 156+01						248
166+51	184	1				
170+00	178			1		
166+51 170+00						344
176+50	198				1	
170+00 176+50						640
180+00	153			1		
176+50 180+00						344
183+50	148			1		
180+00 183+50						346
187+00	153			1		
183+50 187+00						346
190+52.93	148			1		
187+00 190+52.93						350
196+50	148			1		
190+76.77 196+50						573
202+50	148				1	
196+50 202+50						600
208+44.91	228				1	
202+50 208+44.91						600
210+58.34	243			1		
208+44.91 210+58.34						218
214+50	248				1	
210+58.34 214+50						398
221+00	183			1		
214+50 221+00						656
224+00	172			1		
221+00 224+00						307
227+50	168			1		
224+00 227+50						356
234+00	153			1		
227+50 234+00						658
239+71	152	1				
234+00 239+71						579
239+85	152	1				
240+50	153			1		
239+85 240+50						68
247+00	153			1		
240+50 247+00						652
252+02.68	153			1		
247+00 252+02.68						510
255+05	149	1				
252+02.68 255+05						303
257+55	153	1				
258+21.79	153			1		
257+55 258+21.79						70
264+76.16	153			1		
258+21.79 264+76.16						660
269+00	157			1		
264+76.16 269+00						348
272+91.84	162.8			1		
269+00 272+91.84						343
276+85	176	1				
272+91.84 276+85						444
276+97	176	1				
279+75.21	181.6				1	
276+97 279+75.21						280
284+25	279	1				
279+75.21 284+25						460
284+37	279	1				
285+02	298			1		
284+37 285+02						67
Total	11	1	18	5		11,768

② FENCE RIGHT							
STATIONS	Distance Out	End Post	Corner Post	Intermediate Deflection Anchor		Type A Fence Lin. Ft.	
				Line Post	Anchor Post Assembly		
FOR ROADSIDE REST AREA FENCE SEE SHEET No. 10							
289+98	233		1				
293+00	178				1		
289+98 293+00						316	
293+28	178	1					
293+00 293+28						28	
293+40	178	1					
296+38.35	178			1			
293+40 296+38.35						302	
301+56	178	1					
296+38.35 301+56						518	
301+68	178	1					
302+00	178			1			
301+68 302+00						32	
306+50	173			1			
302+00 306+50						450	
312+70	148			1			
306+50 312+70						620	
312+92	148	1					
312+70 312+92						22	
313+04	148	1					
318+50	148			1			
313+04 318+50						546	
324+00	148			1			
318+50 324+00						550	
327+40	148	1					
324+00 327+40						340	
330+54	148	1					
333+75	148			1			
330+54 333+75						321	
338+00	148	1					
333+75 338+00						425	

③ FENCE LEFT						
STATIONS	Distance Out	End Post	Corner Post	Intermediate Deflection Anchor		Type A Fence Lin. Ft.
				Line Post	Anchor Post Assembly	
153+50	212	1				
155+00	209	1				
153+50 155+00						153
162+25.36	168.9	1				
163+50	163			1		
162+25.36 163+50						125
170+00	153			1		
163+50 170+00						660
176+50	153			1		
170+00 176+50						658
180+00	149			1		
176+50 180+00						354
183+50	153			1		
180+00 183+50						354
187+00	149			1		
183+50 187+00						354
190+52.93	153			1		
187+00 190+52.93						356
196+50	148			1		
190+76.77 196+50						574
202+50	168			1		
196+50 202+50						600
208+44.91	188			1		
202+50 208+44.91						595
214+12.70	163			1		
208+44.91 214+12.70						560
217+50	204			1		
214+12.70 217+50						334
221+00	238			1		
217+50 221+00						344
227+50	248			1		
221+00 227+50						635
234+00	153			1		
227+50 234+00						643
238+12	157	1				
234+00 238+12						408
238+24	157	1				
240+50	153			1		
238+24 240+50						232
247+00	148			1		
240+50 247+00						640
251+02	150	1				
247+00 251+02						396
253+15	149.9	1				
256+00	148			1		
253+15 256+00						282
261+57.05	148			1		
256+00 261+57.05						560
267+96.10	148			1		
216+57.05 267+96.10						580
272+50	148			1		
268+25.96 272+50						424
275+82	148	1				
272+50 275+82						332
275+94	148	1				
282+00	148			1		
275+94 282+00						606
284+00	193			1		
282+00 284+00						205
285+00	184	1				
284+00 285+00						100
285+12	183	1				
287+50	163			1		
285+12 287+50						239
Total	11	0	18	6		12,303

④ FENCE LEFT						
STATIONS	Distance Out	End Post	Corner Post	Intermediate Deflection Anchor		Type A Fence Lin. Ft.
				Line Post	Anchor Post Assembly	
292+00	158			1		
287+50 292+00						450
294+48	174	1				
292+00 294+48						248
294+62	175	1				
295+00	178			1		
294+62 295+00						38
299+00	183				1	
295+00 299+00						400
302+70	224	1				
299+00 302+70						371
302+86	226	1				
303+02	228			1		
302+86 303+02						16
FOR ROADSIDE REST AREA FENCE SEE SHEET No. 10						
307+98	218		1			
311+00	208			1		
307+98 311+00						302
313+82	180	1				
311+00 313+82						284
313+98	178	1				
317+00	148				1	
313+98 317+00						304
321+50	148			1		
317+00 321+50						450
326+00	148			1		
321+50 326+00						450
330+56	148	1				
326+00 330+56						456
334+08	148	1				
338+00	148	1				
334+08 338+00						392
Total	9	2	5	2		4,161

Column No. 1	11	1	18	5	11,768
Column No. 2	9	1	7	1	4,470
Column No. 3	11	0	18	6	12,303
Column No. 4	9	2	5	2	4,161
Total	40	4	48	14	32,702