

Sheet Totals		
Seeding	Cut	Fill

PROJECT ID	
SHEET	TOTAL
P.0	0

DESIGN AGENCY




10200 Alliance Road,
Suite 300
Cincinnati, OH 45242
(513) 842-8200

DESIGNER

XXX

REVIEWER

XXX MM-DD-YY

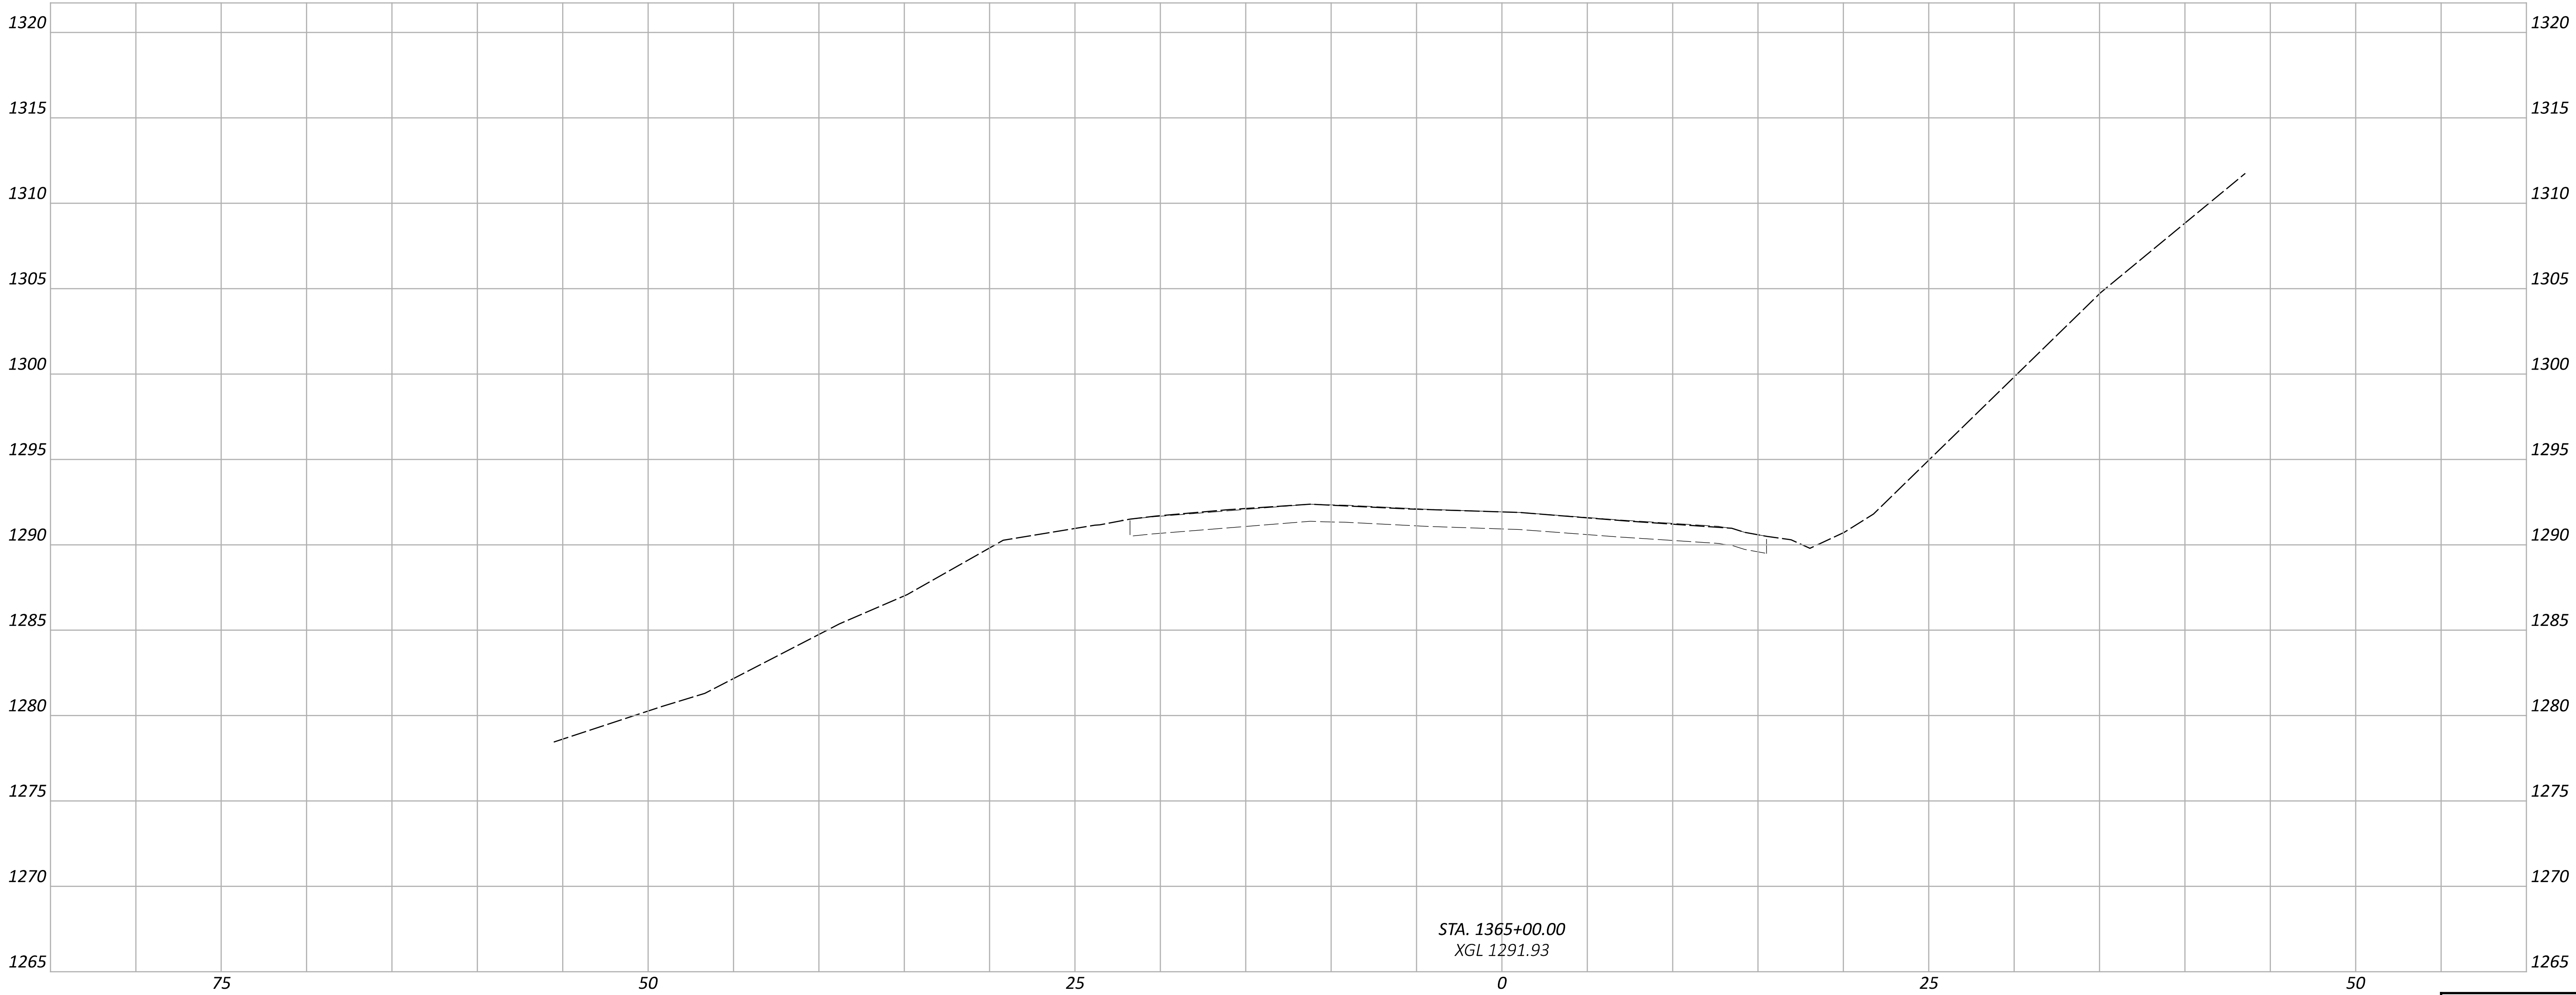

STA. 1365+00.00
XGL 1291.93

Sheet Totals		
Seeding	Cut	Fill

SHEET	TOTAL
P.0	0

DESIGN AGENCY



10200 Alliance Road,
Suite 300
Cincinnati, OH 45242
(513) 842-8200

DESIGNER

XXX


REVIEWER

XXX MM-DD-YY

PROJECT ID

118147

CROSS SECTION
STA. 1365+00.00

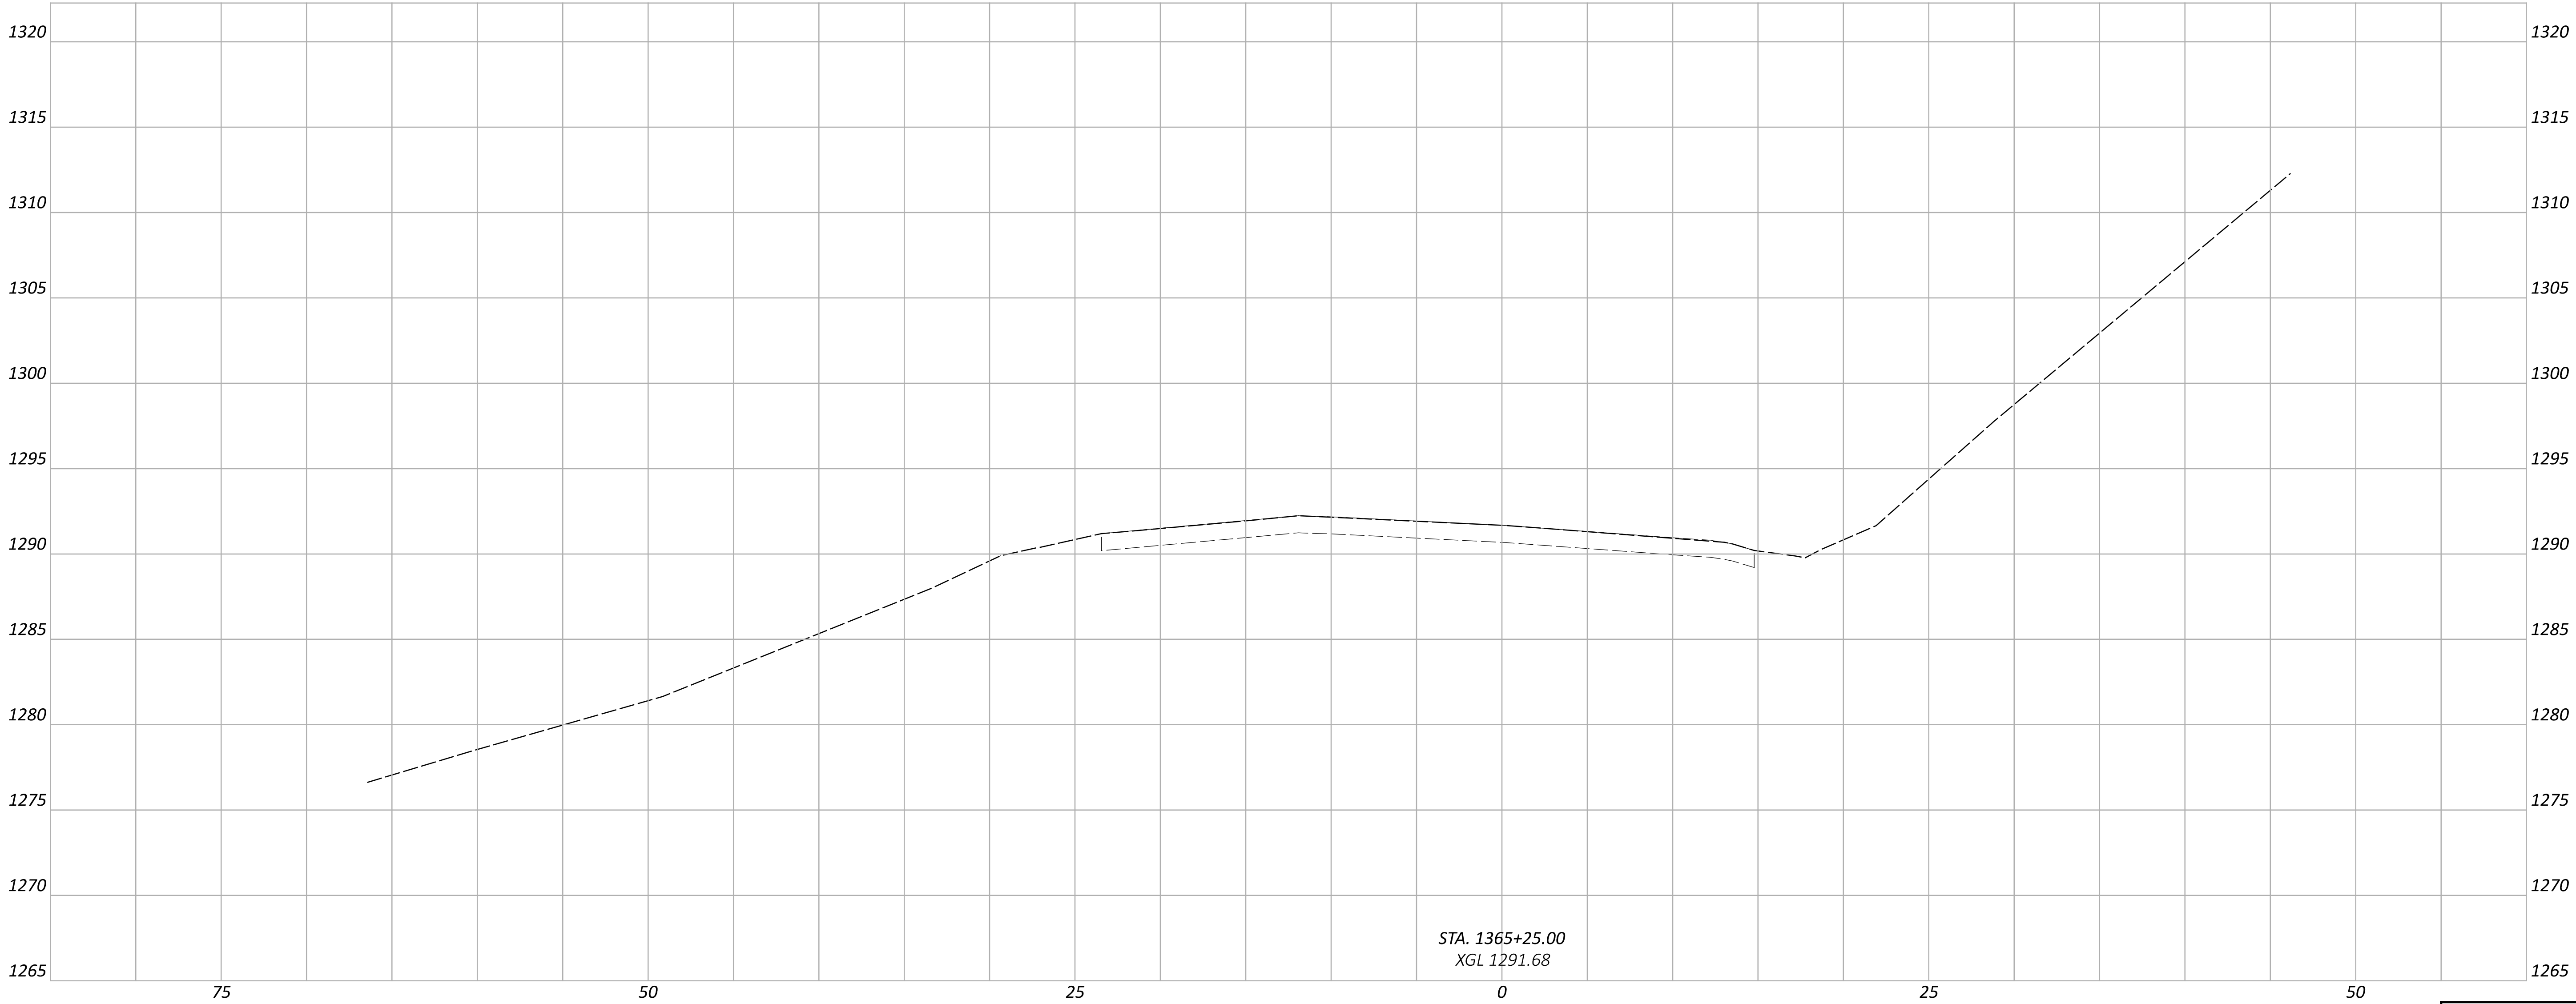

STA. 1365+25.00
XGL 1291.68

Sheet Totals		
Seeding	Cut	Fill

PROJECT ID	
118147	
SHEET	TOTAL
P.0	0

DESIGN AGENCY



10200 Alliance Road,
Suite 300
Cincinnati, OH 45242
(513) 842-8200


DESIGNER

XXX

REVIEWER

XXX MM-DD-YY

CROSS SECTION
STA. 1365+25.00

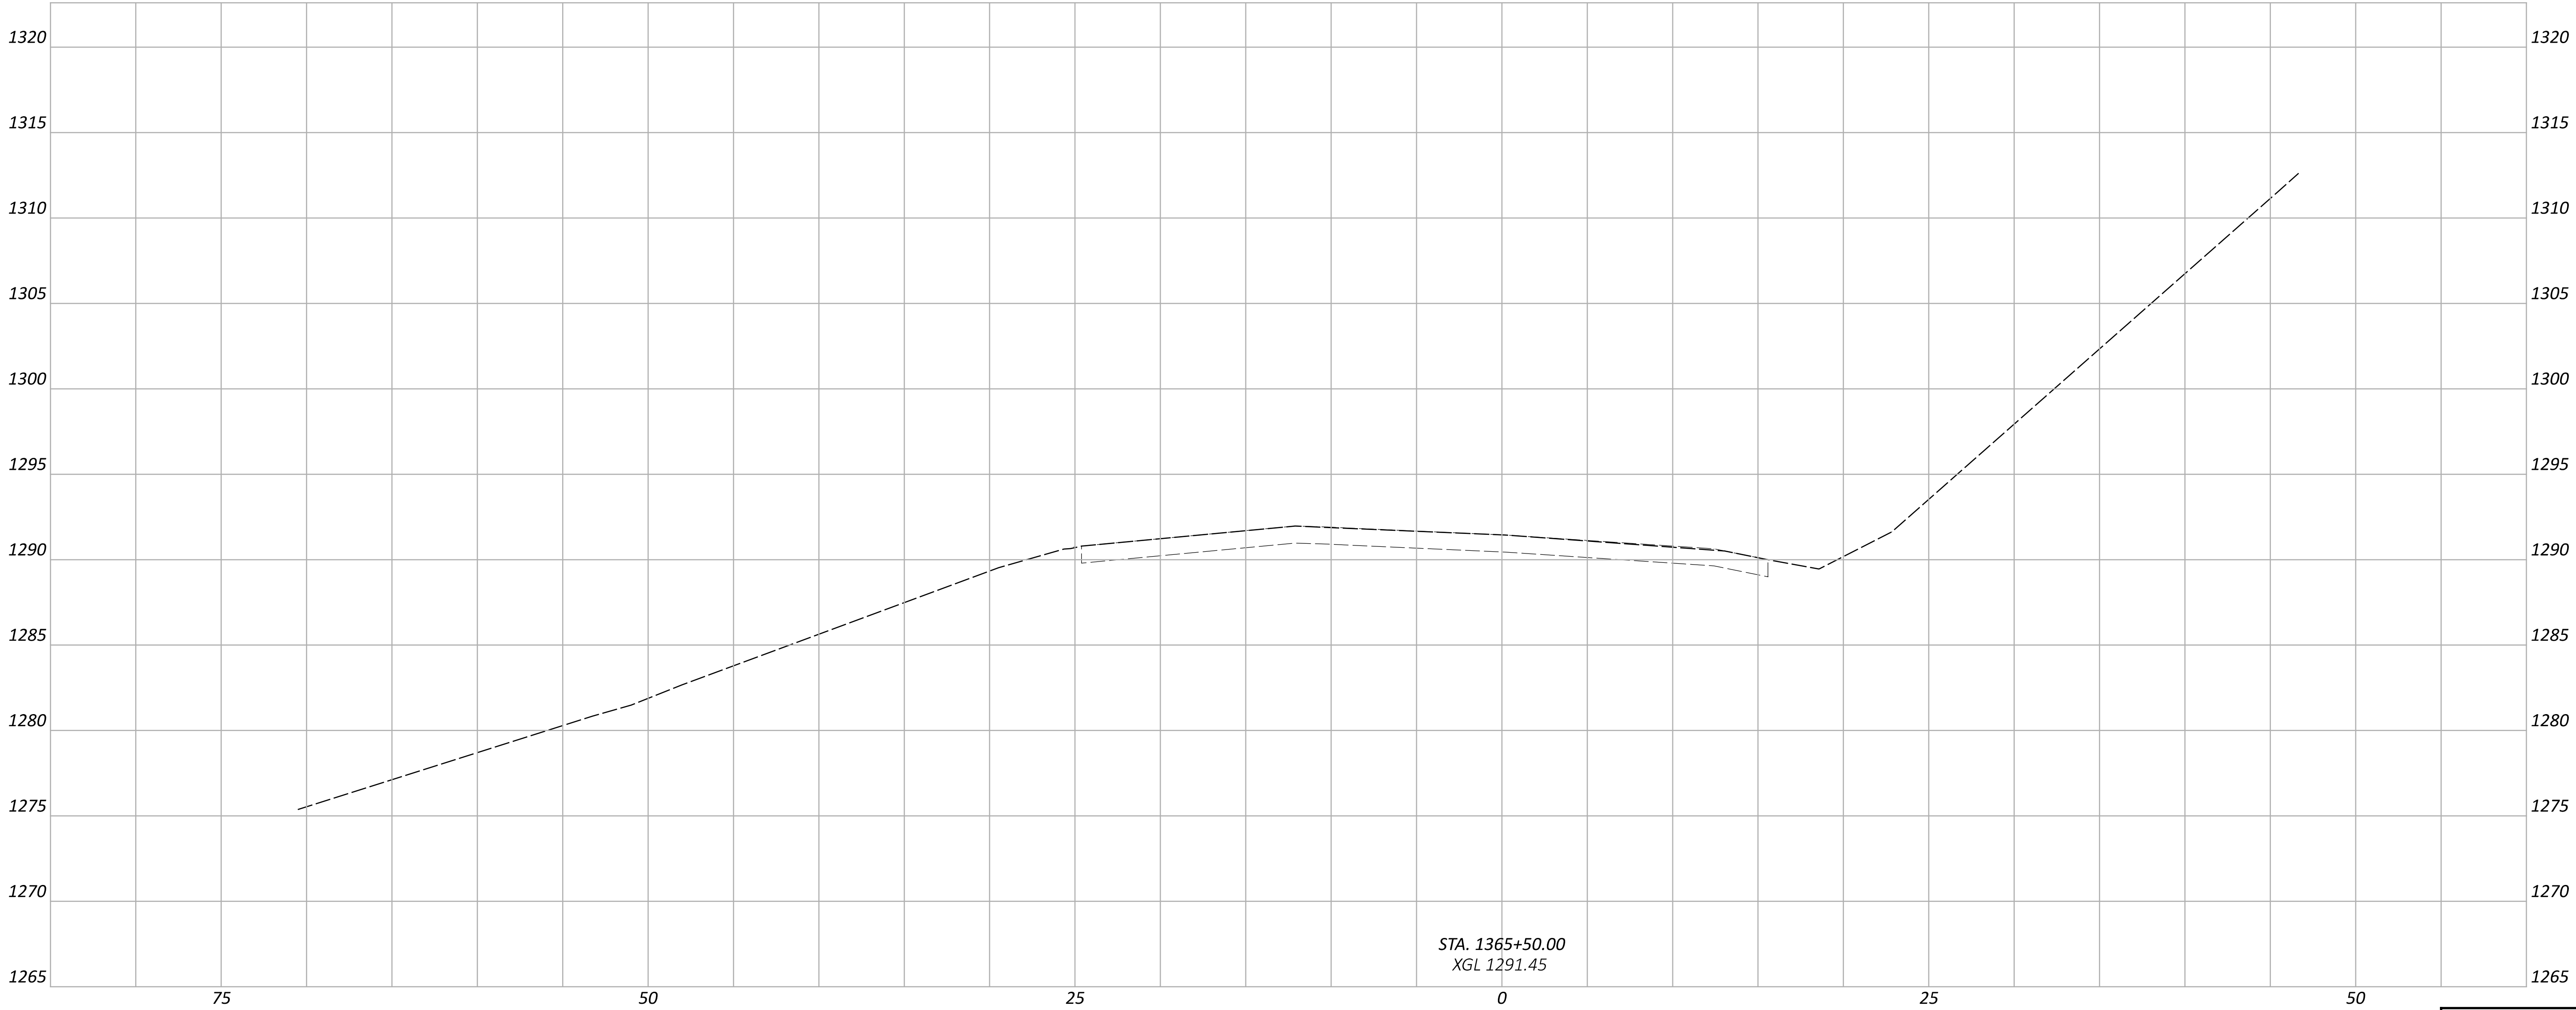

Sheet Totals		
Seeding	Cut	Fill

SHEET	TOTAL
P.0	0

DESIGN AGENCY



10200 Alliance Road,
Suite 300
Cincinnati, OH 45242
(513) 842-8200

DESIGNER

XXX


REVIEWER

XXX MM-DD-YY

PROJECT ID

118147

CROSS SECTION
STA. 1365+50.00

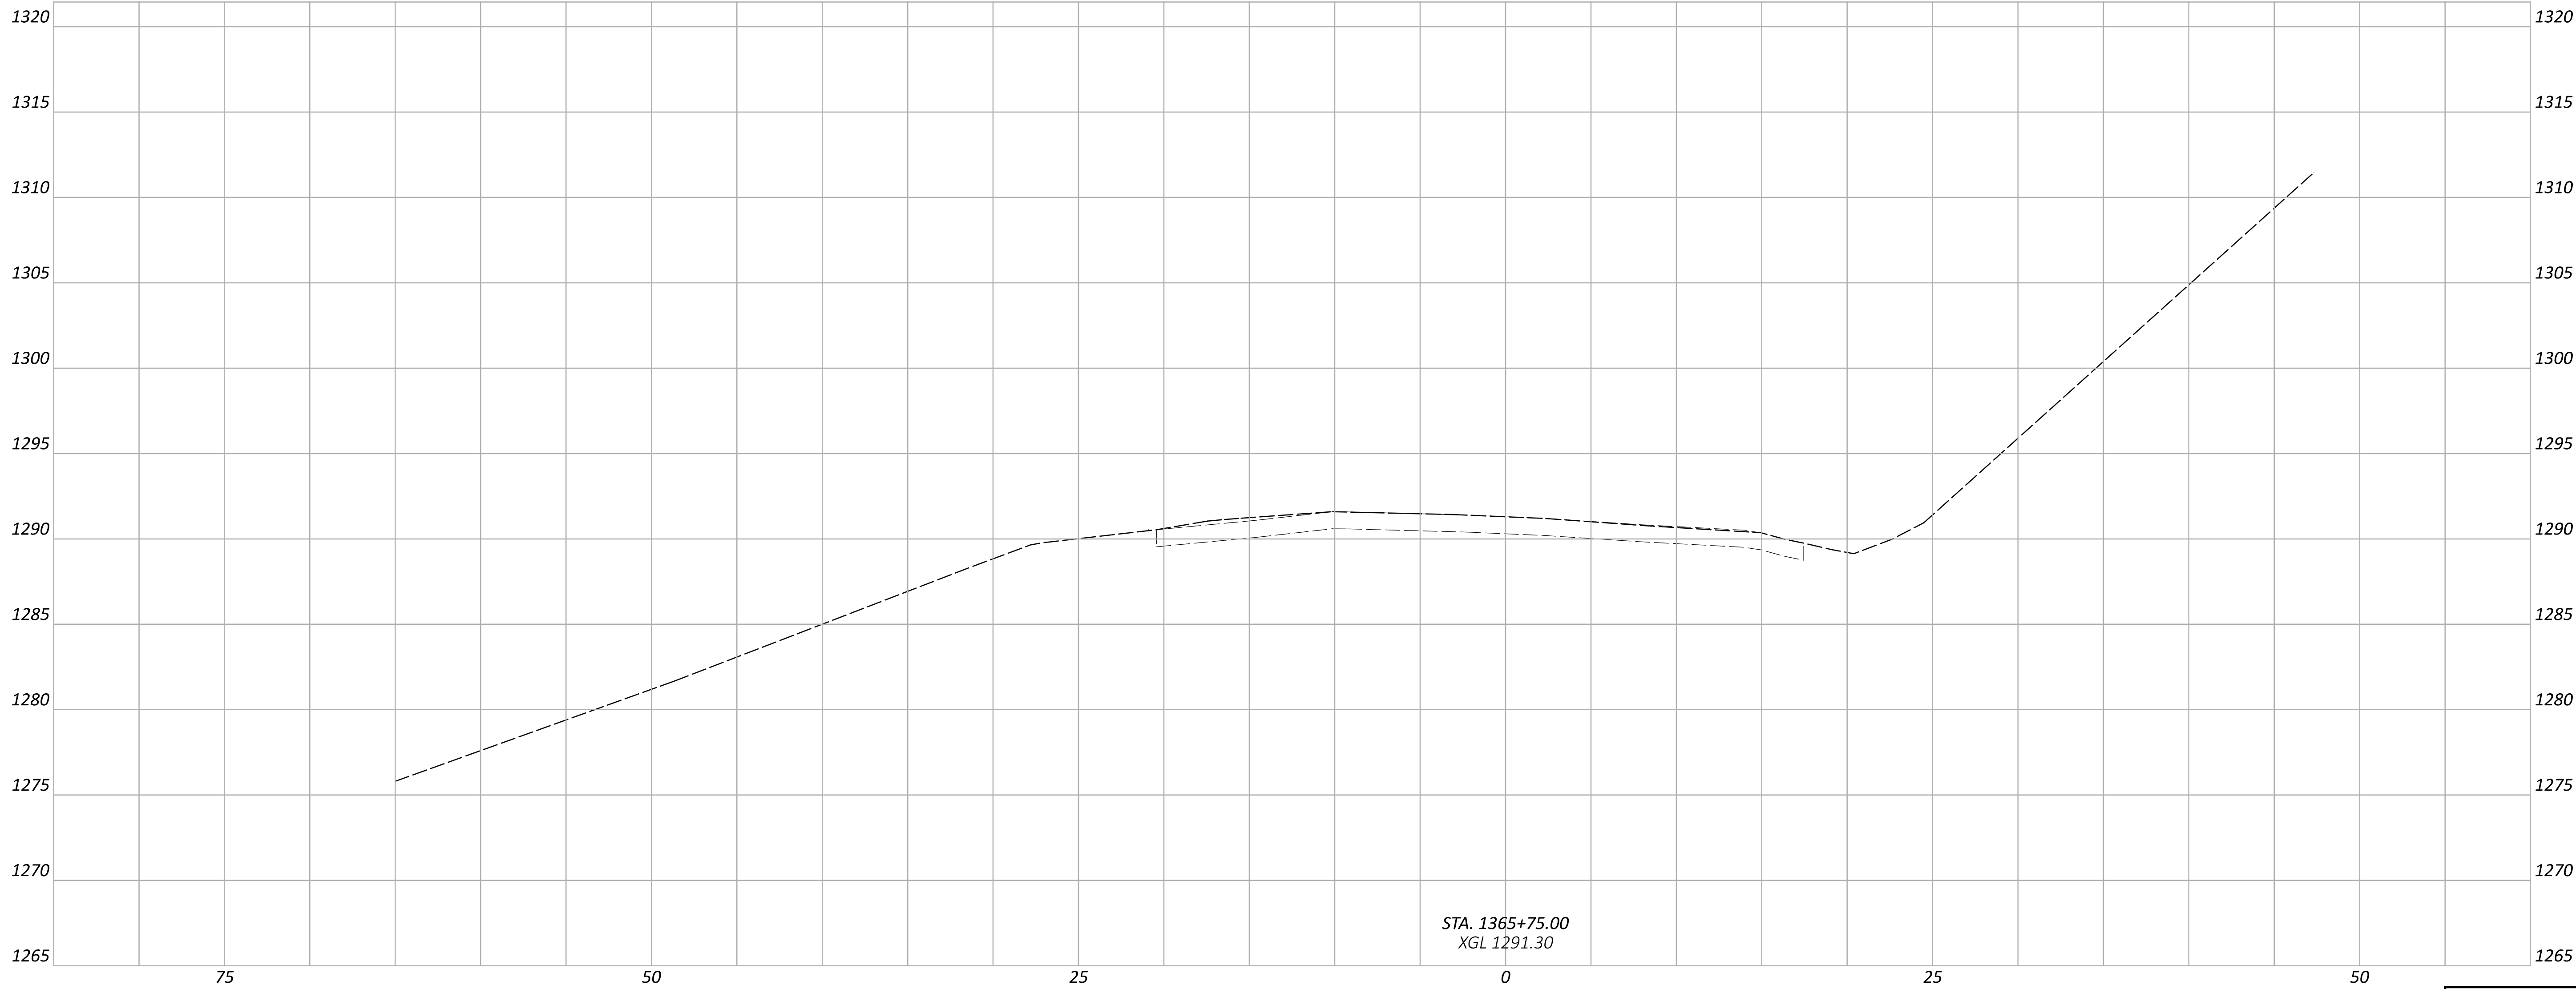

Sheet Totals			PROJECT ID	
Seeding	Cut	Fill	SHEET	TOTAL
			P.0	0

CROSS SECTION
STA. 1365+75.00

DESIGN AGENCY



Stantec
10200 Alliance Road,
Suite 300
Cincinnati, OH 45242
(513) 842-8200

DESIGNER


XXX

REVIEWER

XXX MM-DD-YY

PROJECT ID

118147

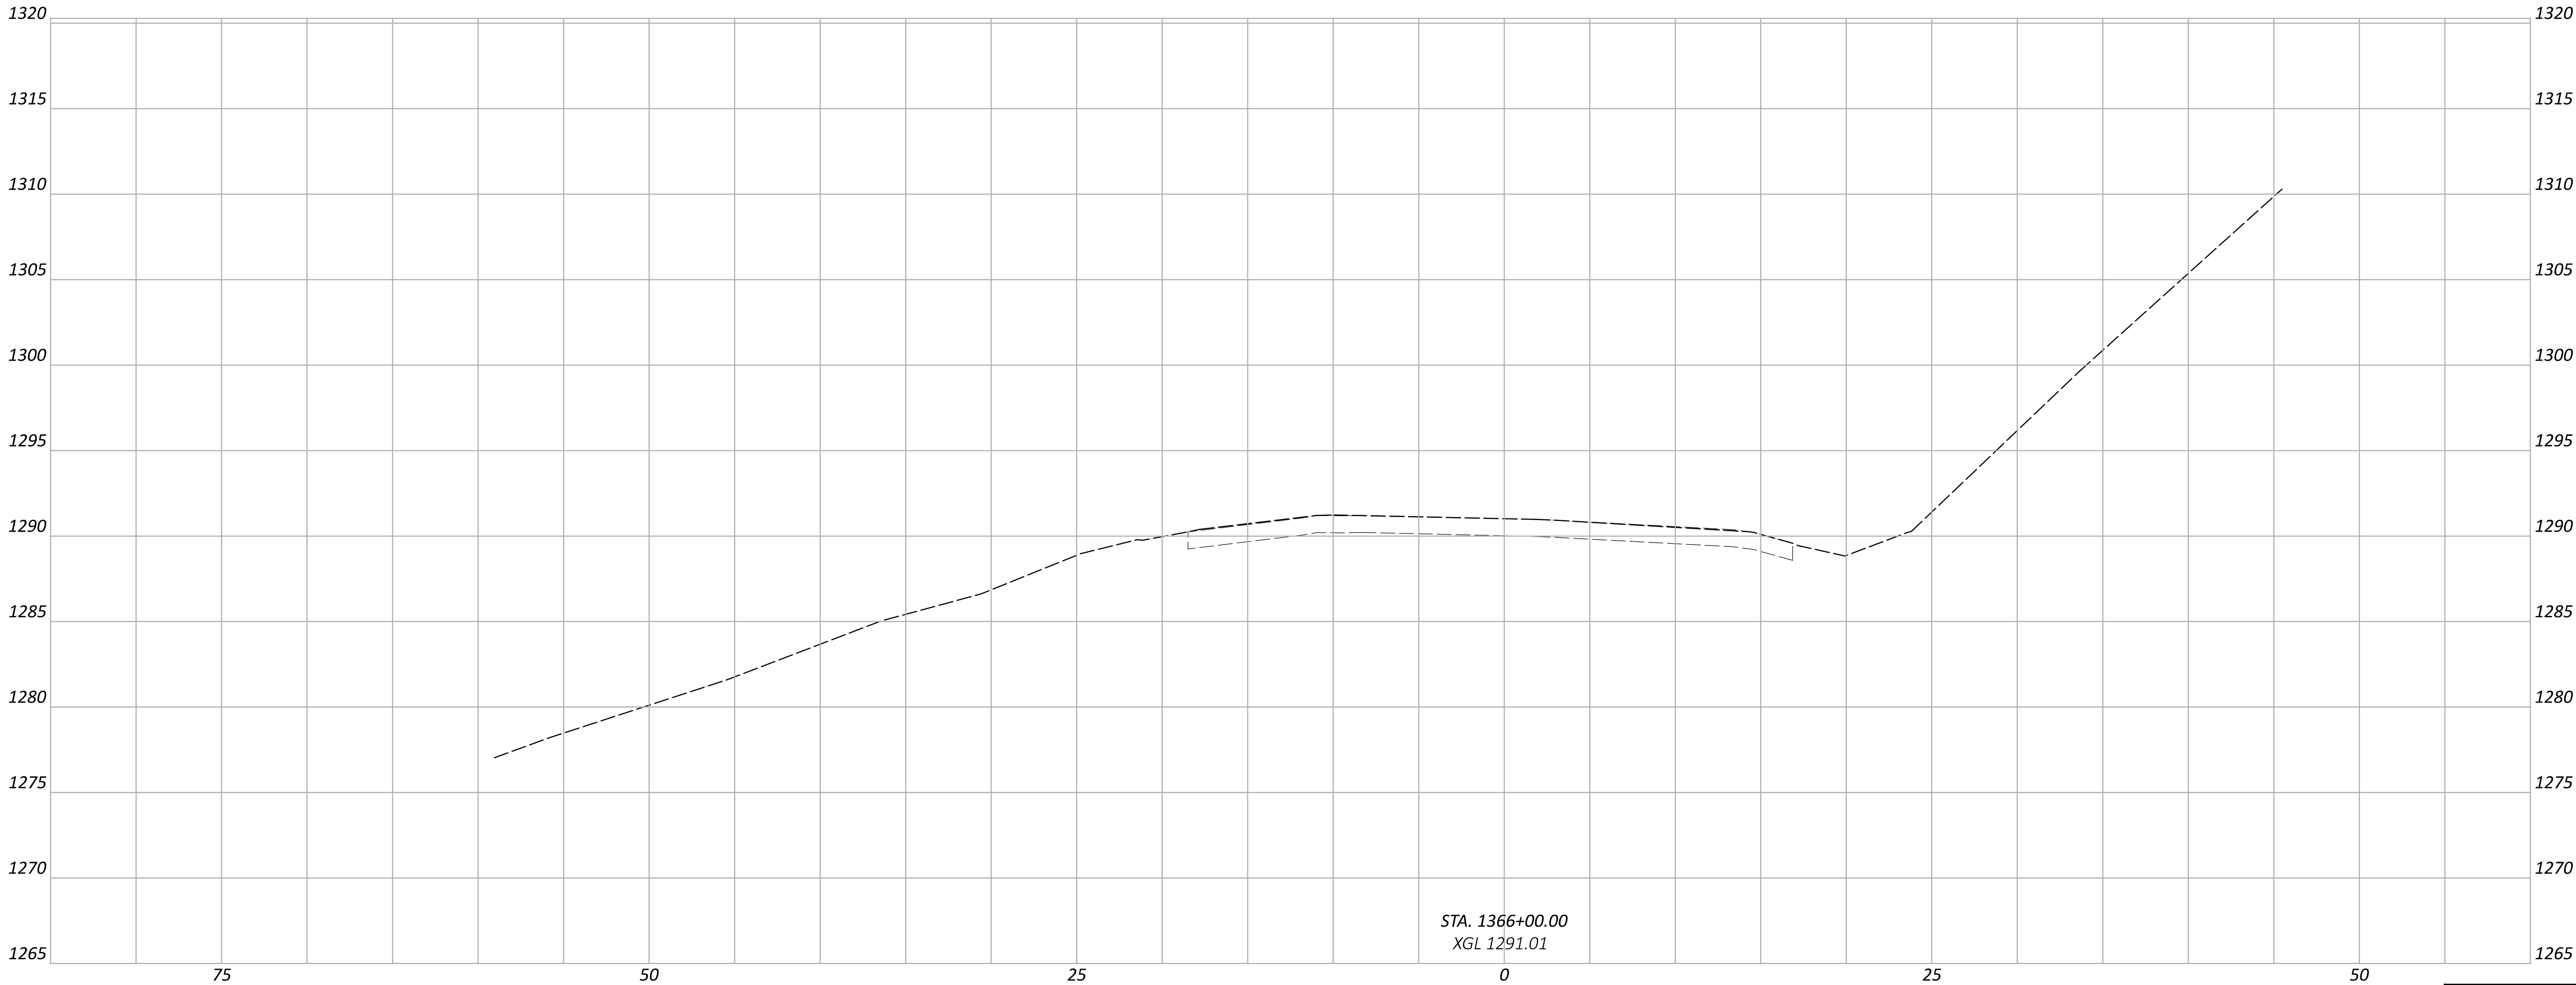

Sheet Totals		
Seeding	Cut	Fill

PROJECT ID	
SHEET	TOTAL
P.0	0

DESIGN AGENCY



10200 Alliance Road,
Suite 300
Cincinnati, OH 45242
(513) 842-8200


DESIGNER

XXX

REVIEWER

XXX MM-DD-YY

CROSS SECTION
STA. 1366+00.00

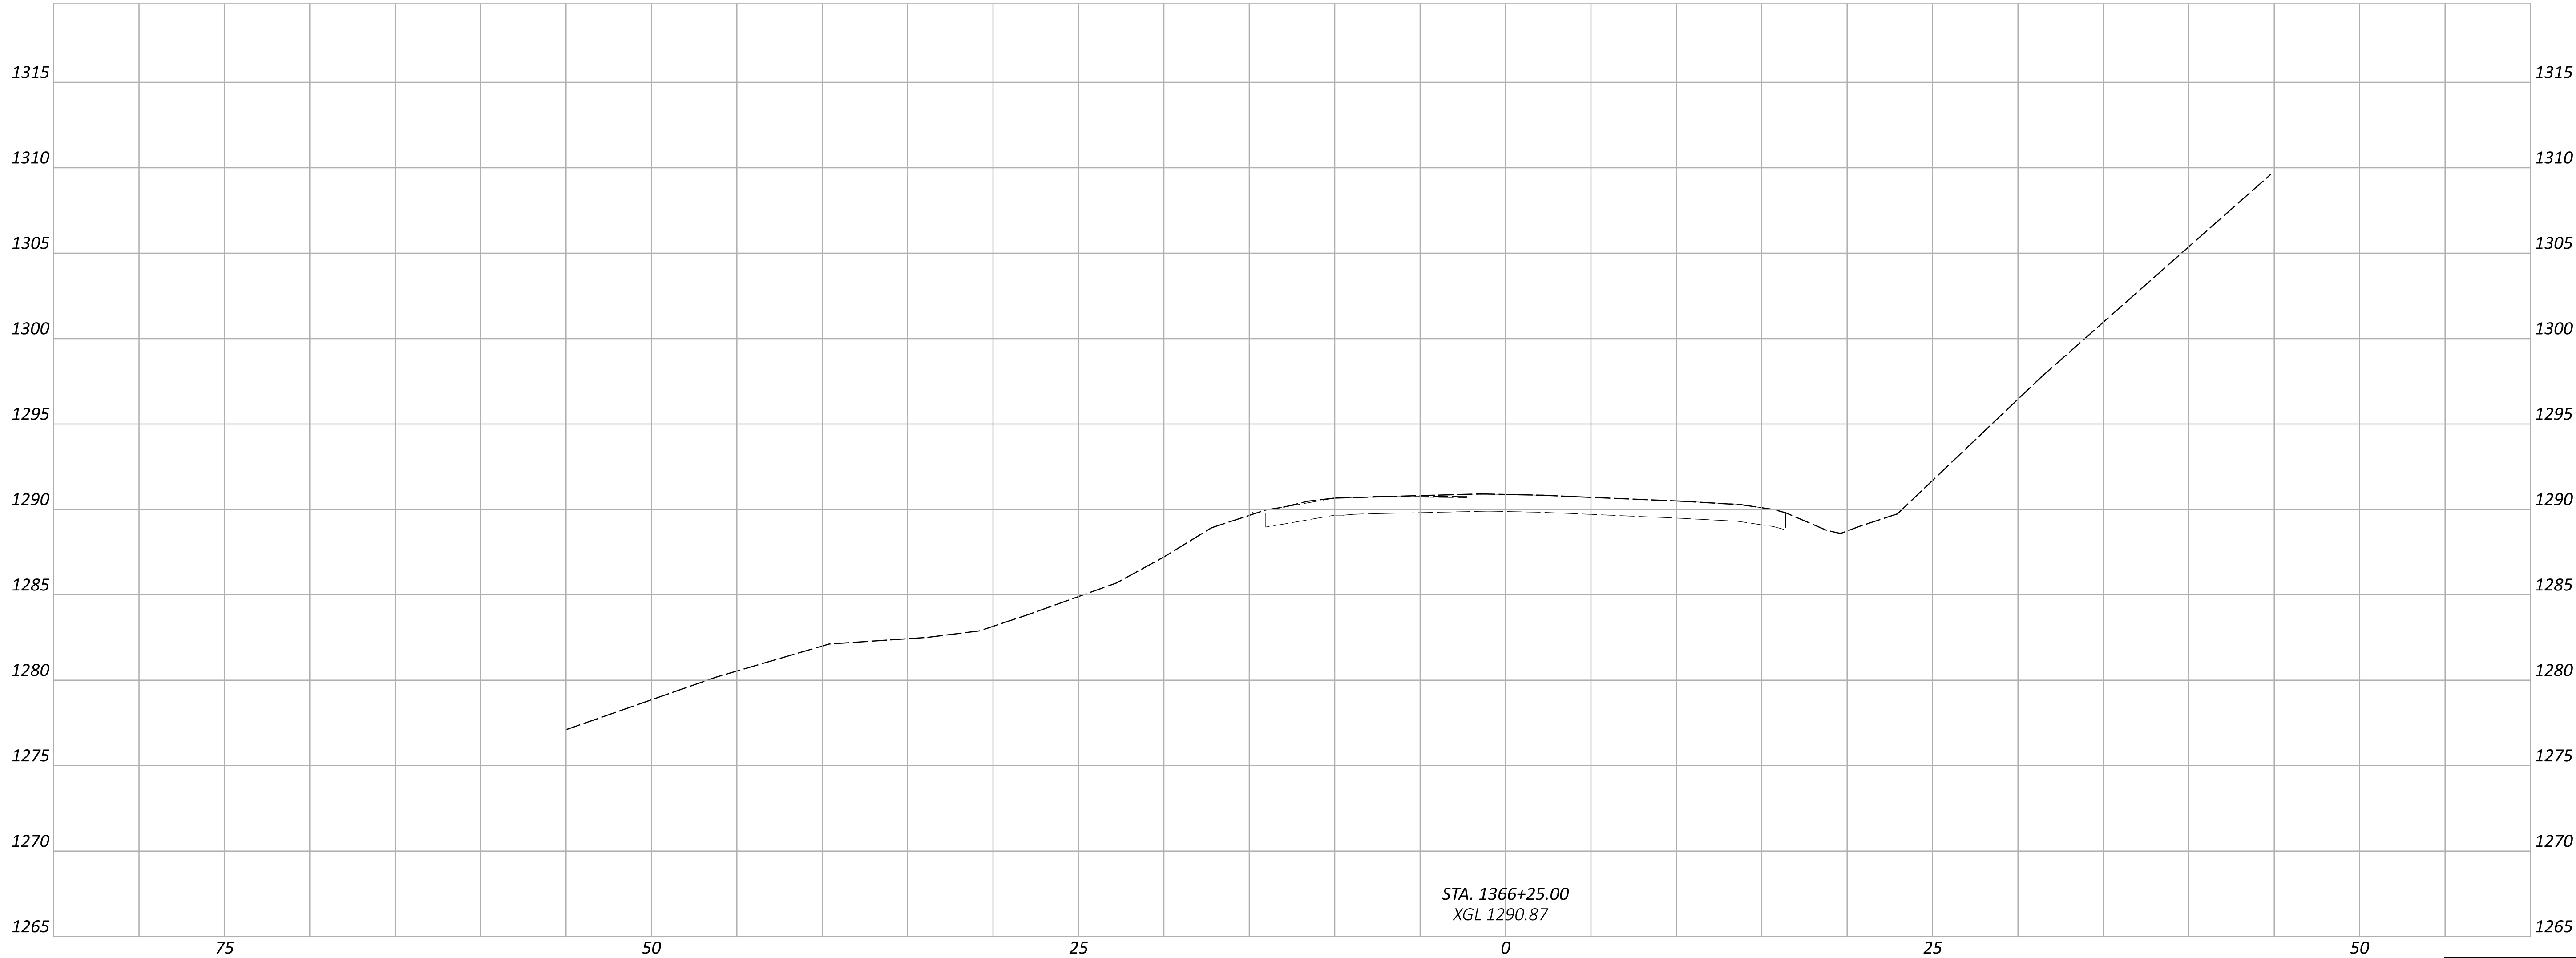

Sheet Totals			PROJECT ID	
Seeding	Cut	Fill	SHEET	TOTAL
			P.0	0

CROSS SECTION
STA. 1366+25.00

DESIGN AGENCY



10200 Alliance Road,
Suite 300
Cincinnati, OH 45242
(513) 842-8200

DESIGNER


XXX

REVIEWER

XXX MM-DD-YY

PROJECT ID

118147

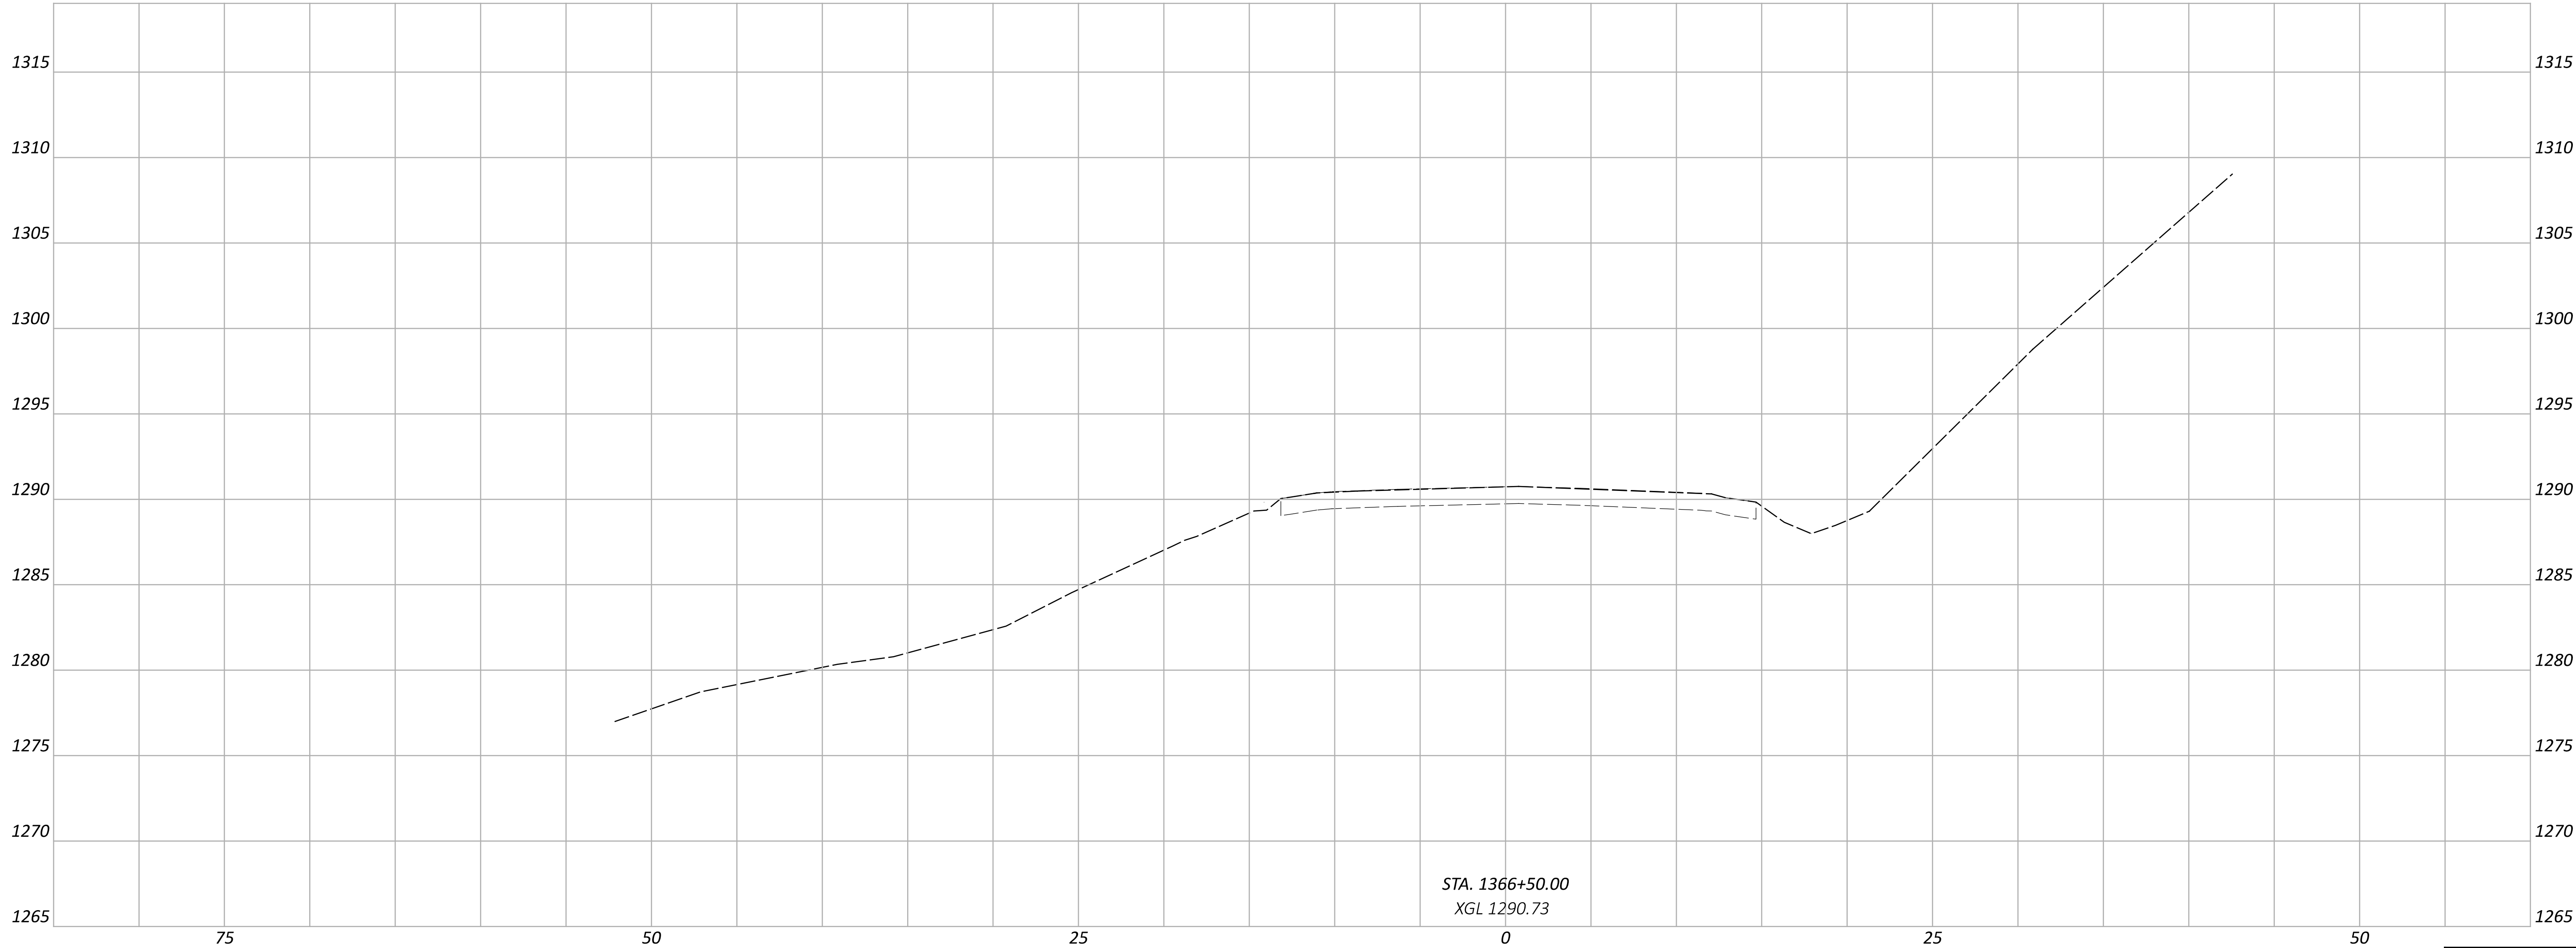

Sheet Totals		
Seeding	Cut	Fill

SHEET	TOTAL
P.0	0

DESIGN AGENCY



10200 Alliance Road,
Suite 300
Cincinnati, OH 45242
(513) 842-8200

DESIGNER

XXX


REVIEWER

XXX MM-DD-YY

PROJECT ID

118147

CROSS SECTION
STA. 1366+50.00

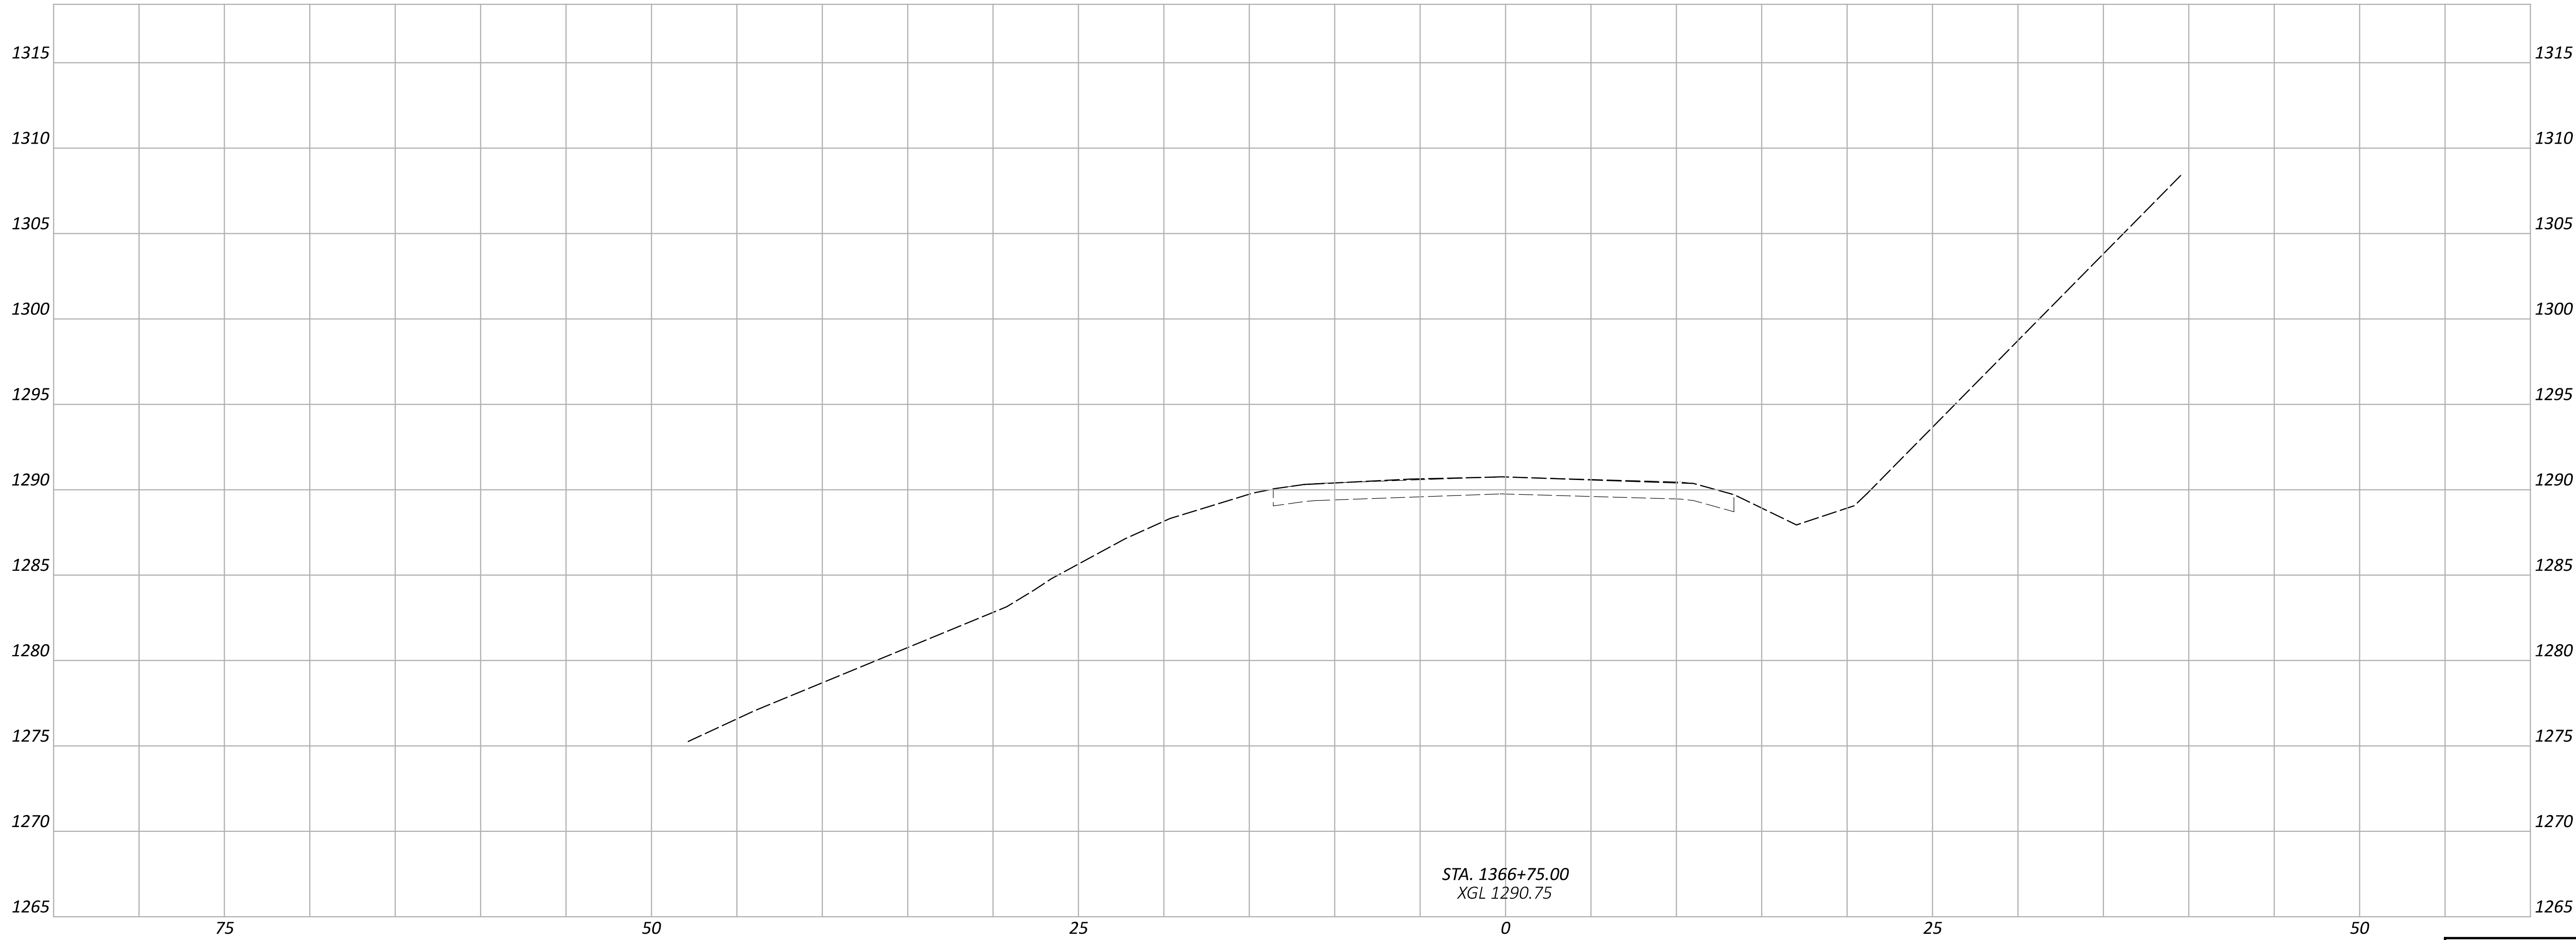

STA. 1366+75.00
XGL 1290.75

Sheet Totals			PROJECT ID	
Seeding	Cut	Fill	SHEET	TOTAL
			P.0	0

CROSS SECTION
STA. 1366+75.00

DESIGN AGENCY



10200 Alliance Road,
Suite 300
Cincinnati, OH 45242
(513) 842-8200

DESIGNER


XXX

REVIEWER

XXX MM-DD-YY

PROJECT ID

118147

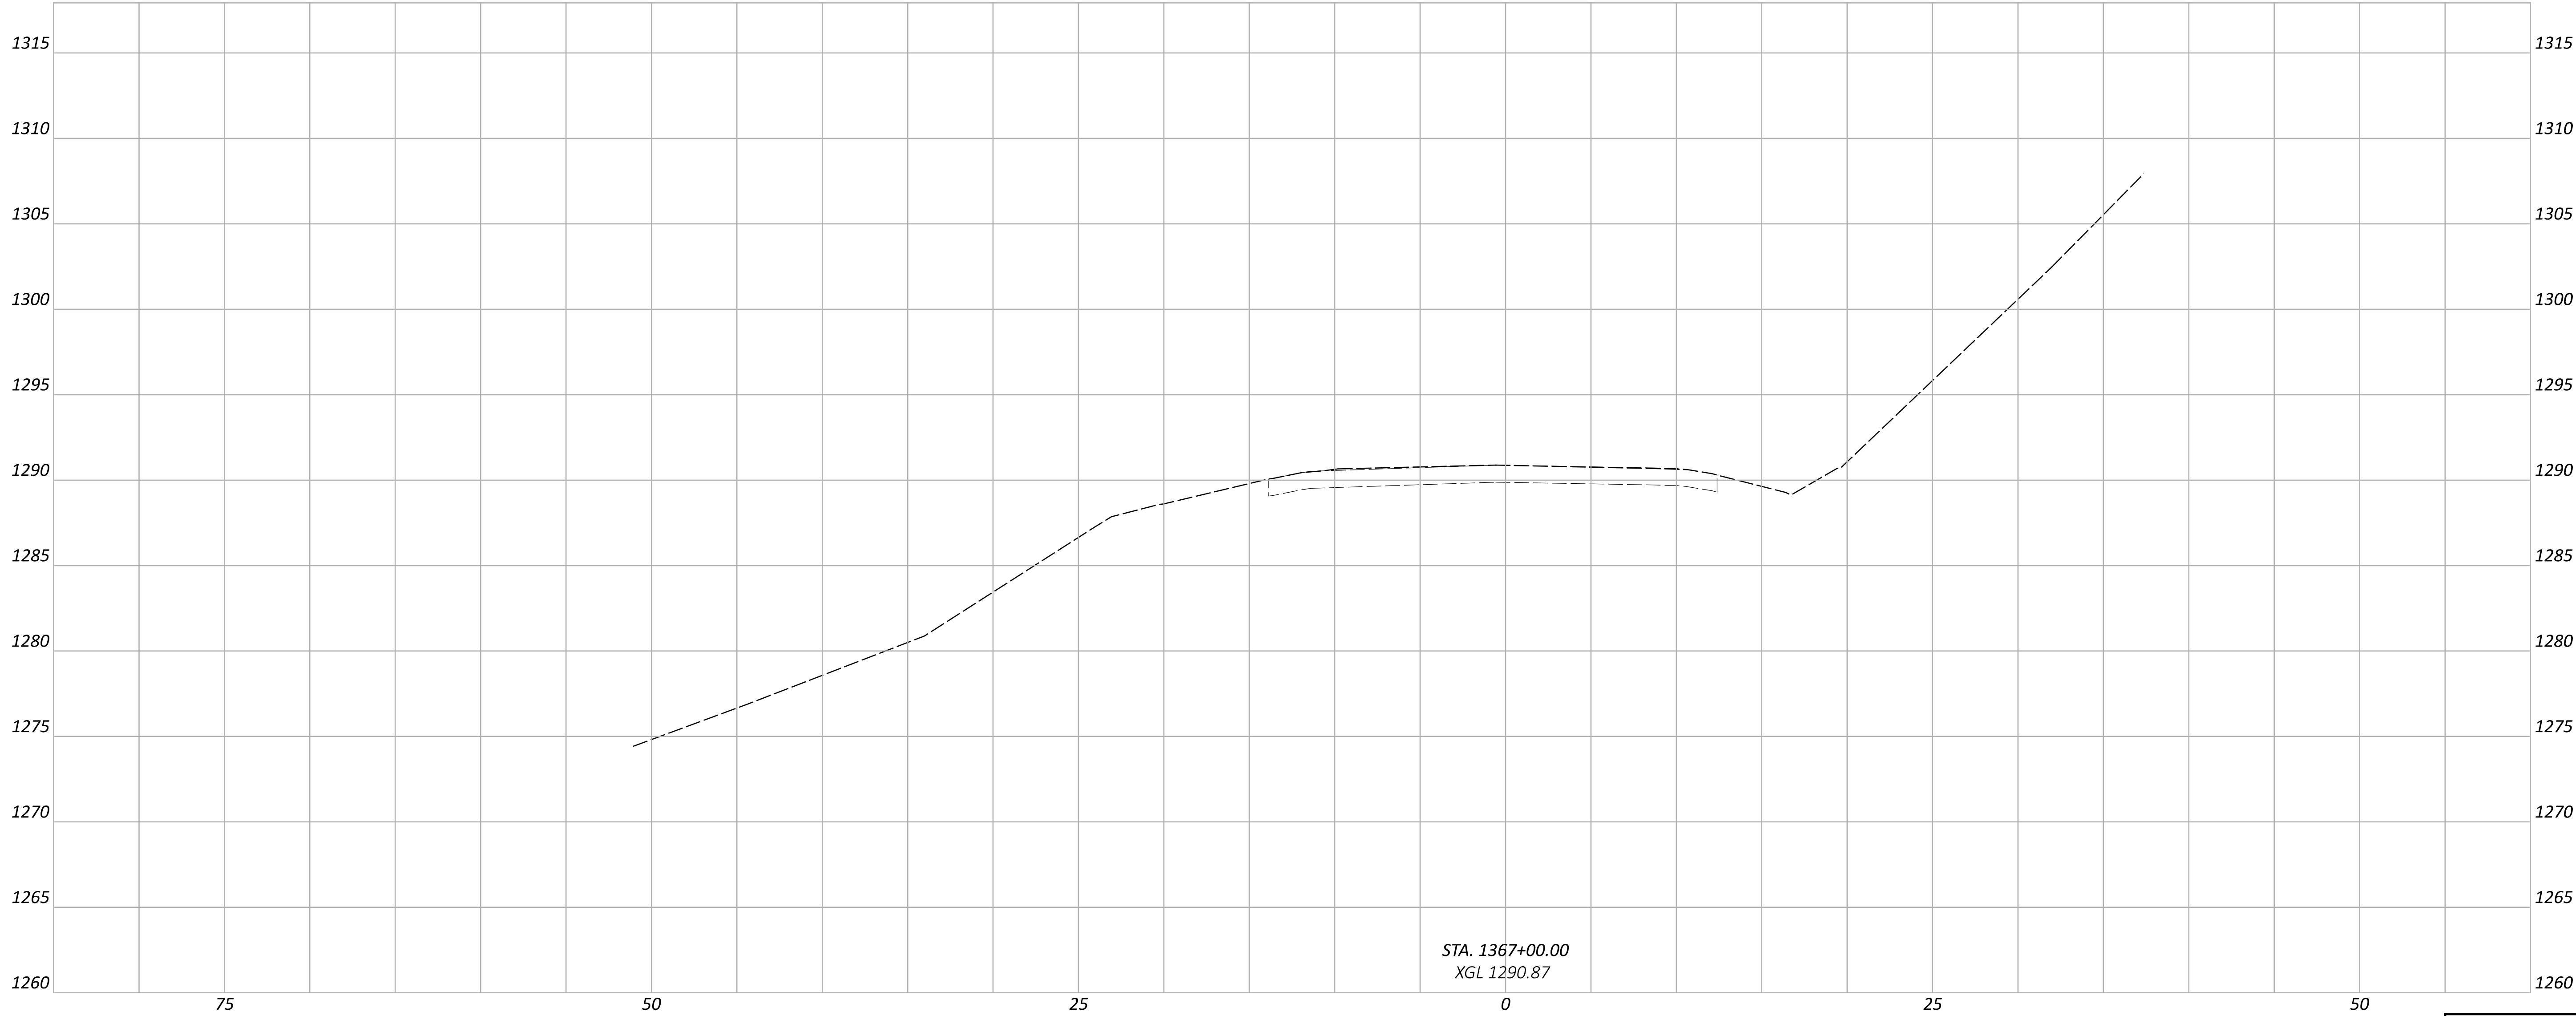

CROSS SECTION
STA. 1367+00.00

DESIGN AGENCY



10200 Alliance Road,
Suite 300
Cincinnati, OH 45242
(513) 842-8200

DESIGNER

XXX

REVIEWER

XXX MM-DD-YY

PROJECT ID

118147

SEEDING

CUT


FILL

SHEET

TOTAL

P.0

0

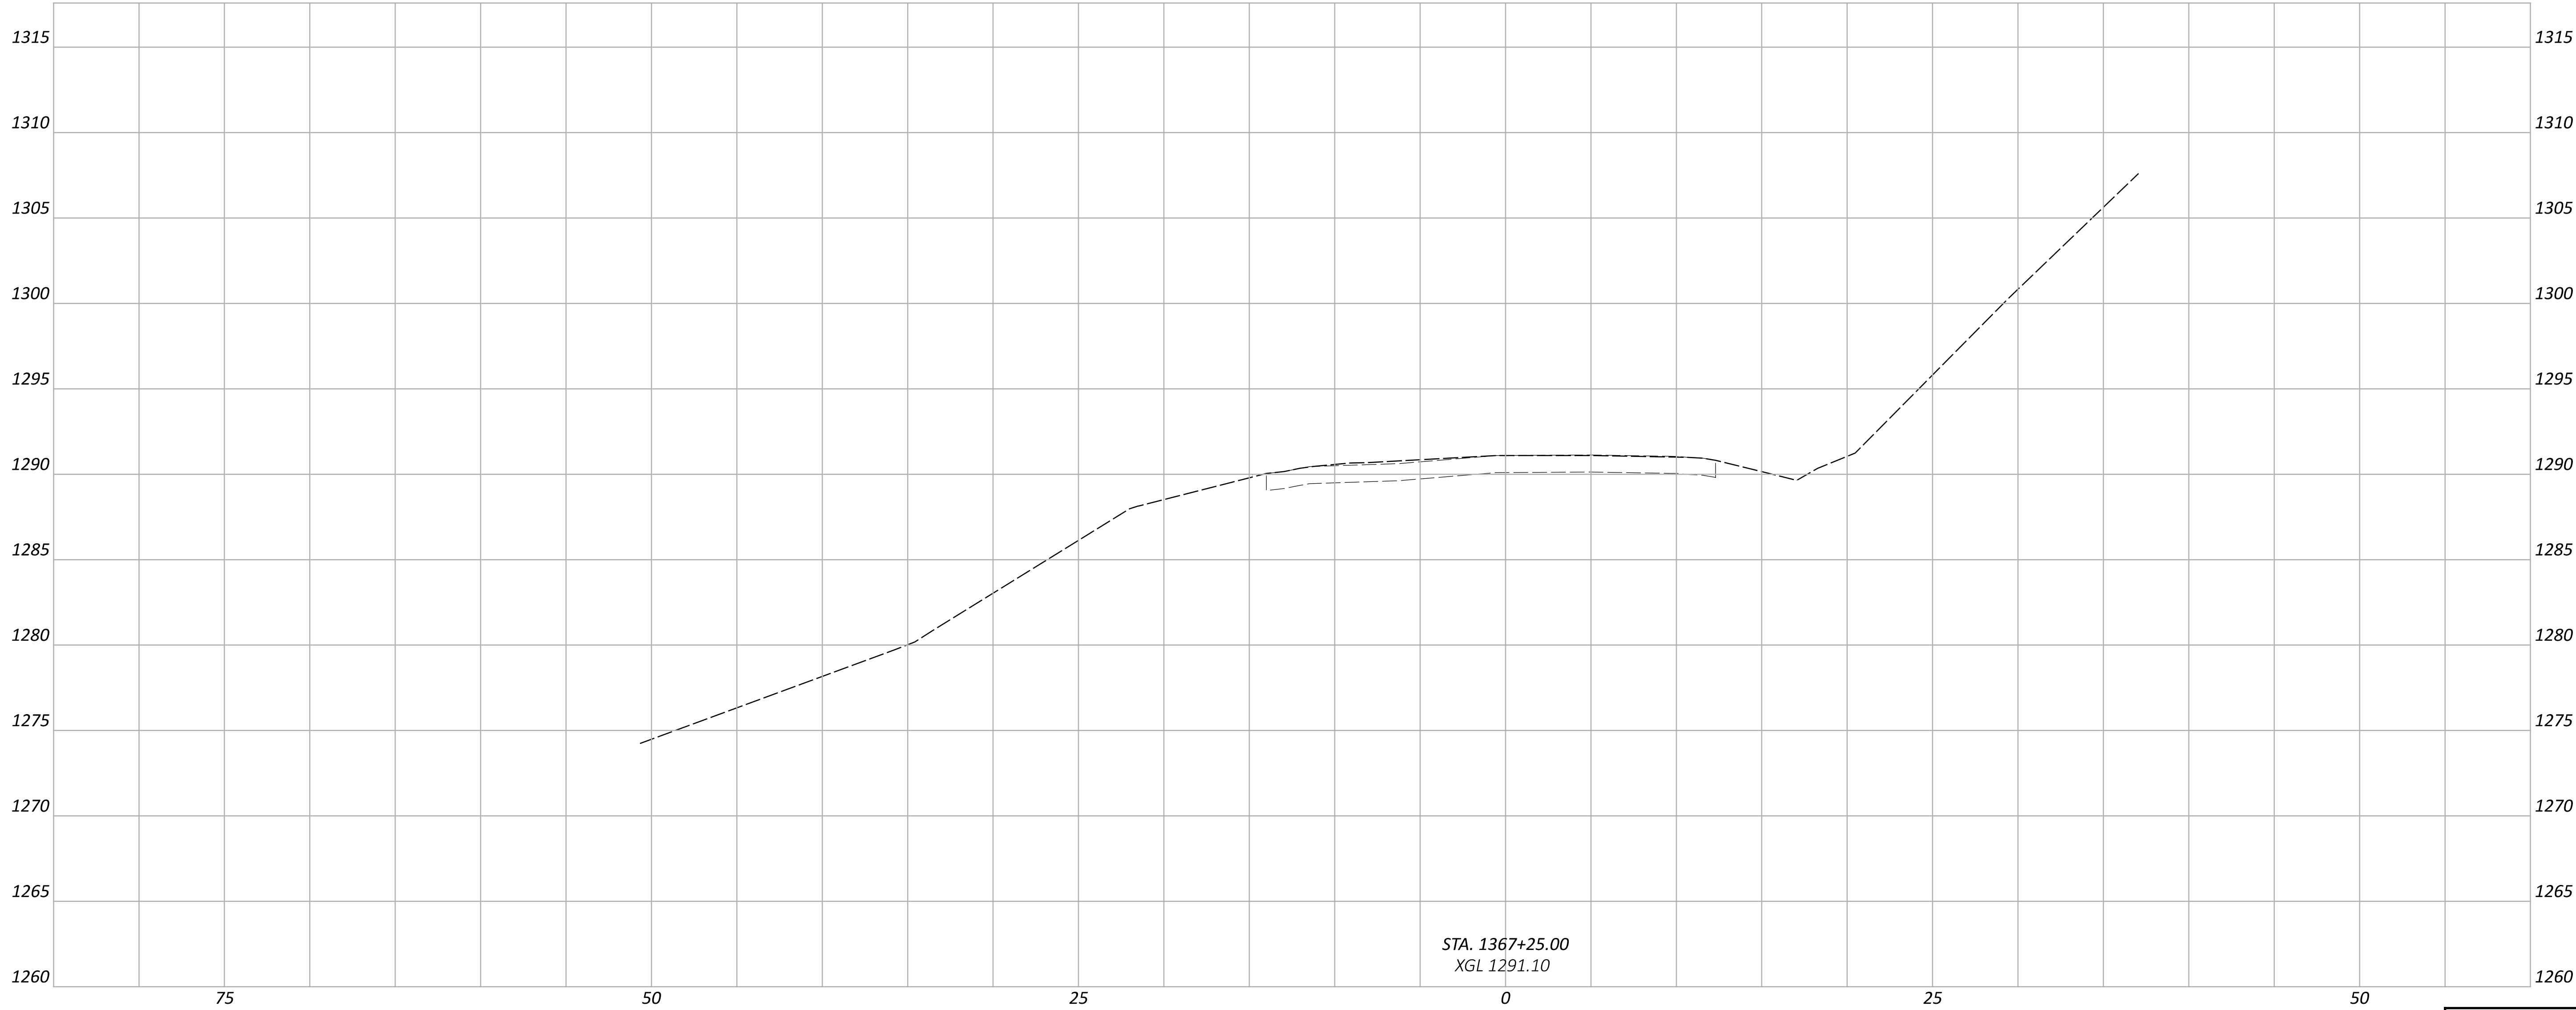

STA. 1367+25.00
XGL 1291.10

Sheet Totals		
Seeding	Cut	Fill

SHEET	TOTAL
P.0	0

DESIGN AGENCY



10200 Alliance Road,
Suite 300
Cincinnati, OH 45242
(513) 842-8200

DESIGNER

XXX


REVIEWER

XXX MM-DD-YY

PROJECT ID

118147

CROSS SECTION
STA. 1367+25.00

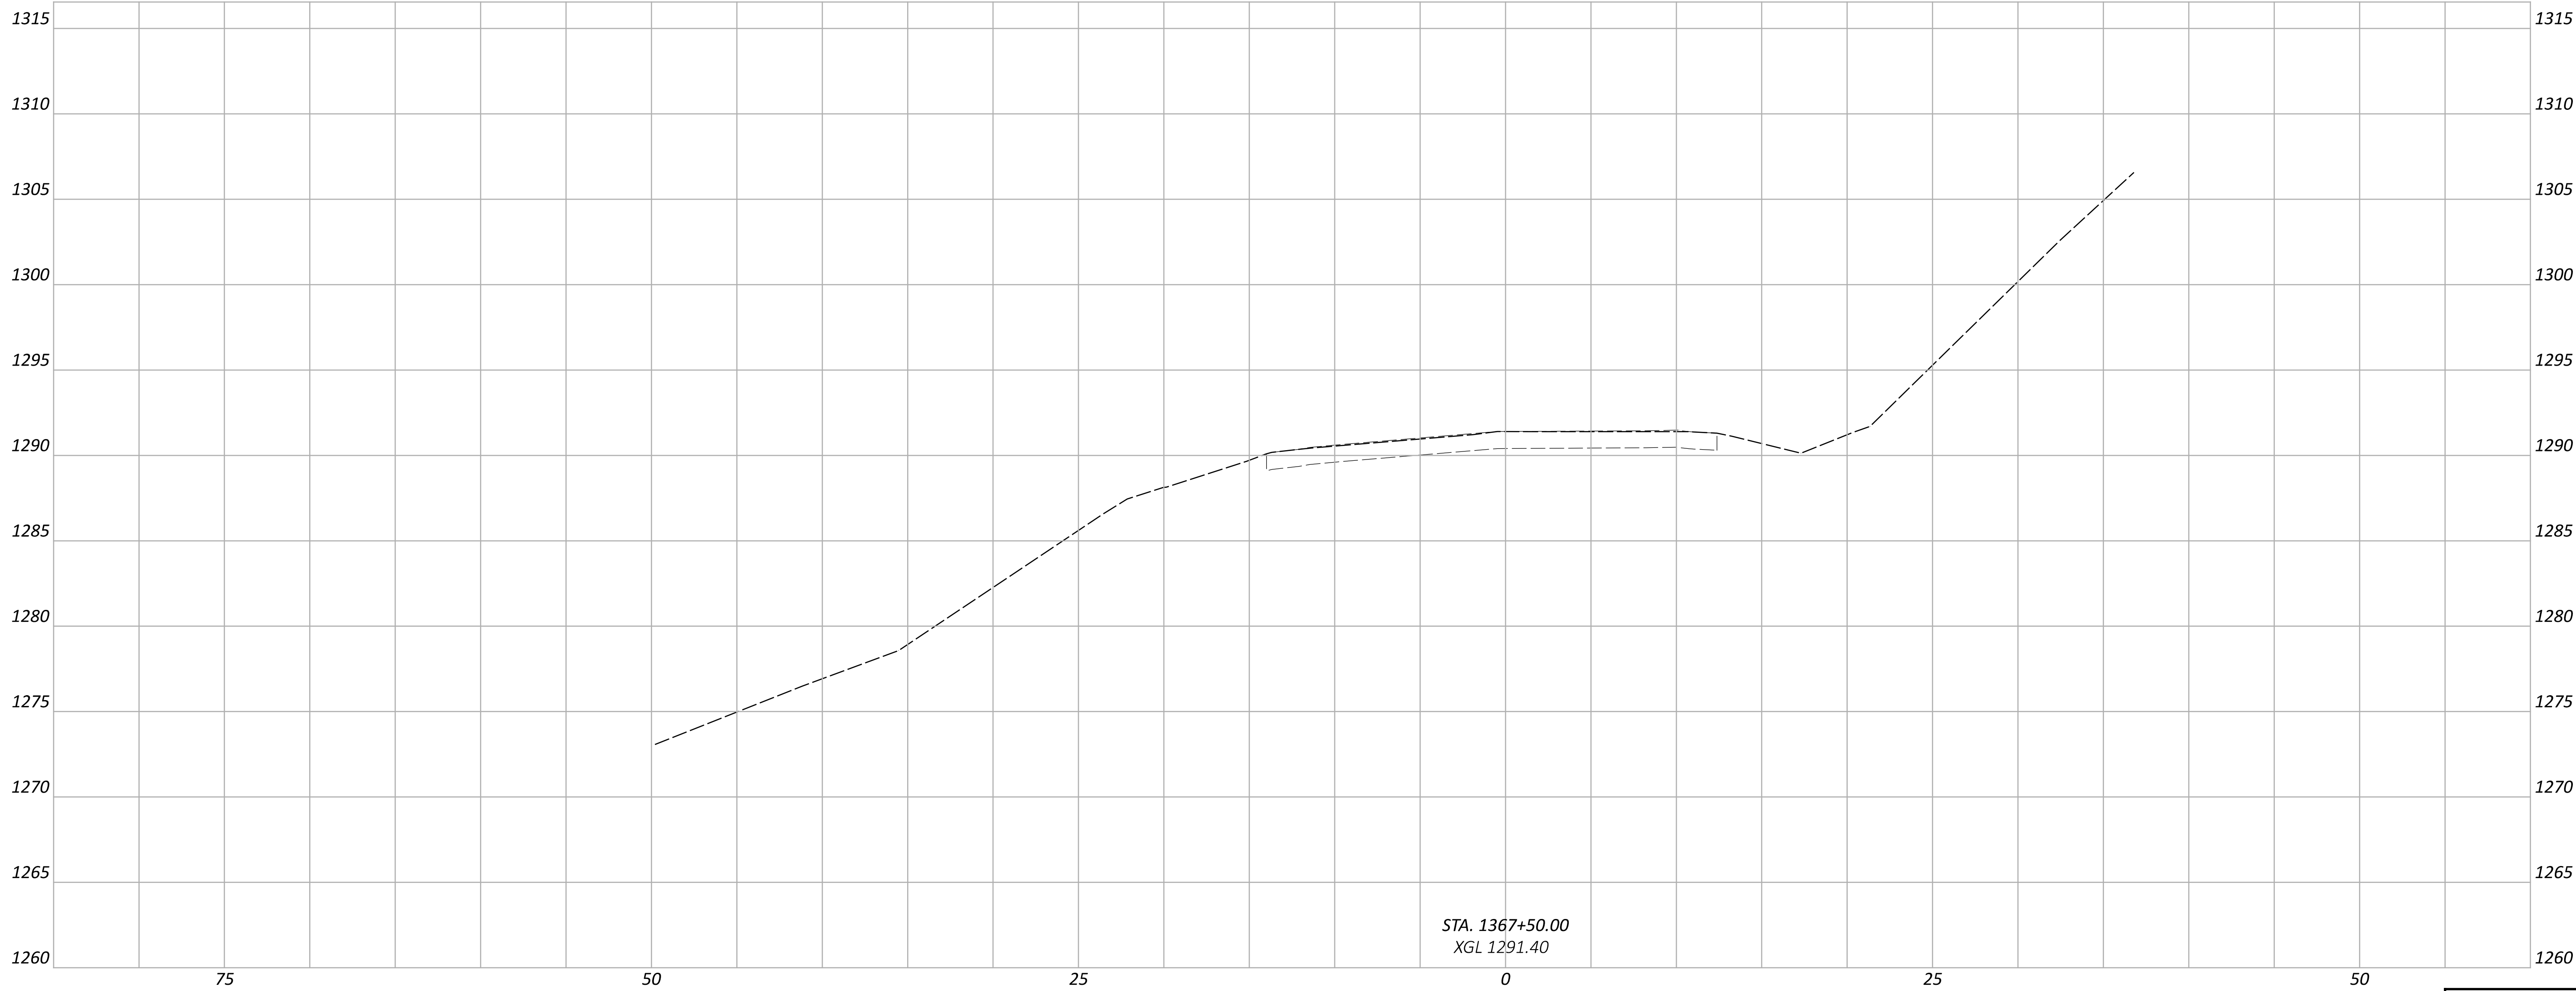

STA. 1367+50.00
XGL 1291.40

Sheet Totals		
Seeding	Cut	Fill

SHEET	TOTAL
P.0	0

DESIGN AGENCY



10200 Alliance Road,
Suite 300
Cincinnati, OH 45242
(513) 842-8200

DESIGNER

XXX


REVIEWER

XXX MM-DD-YY

PROJECT ID

118147

CROSS SECTION
STA. 1367+50.00

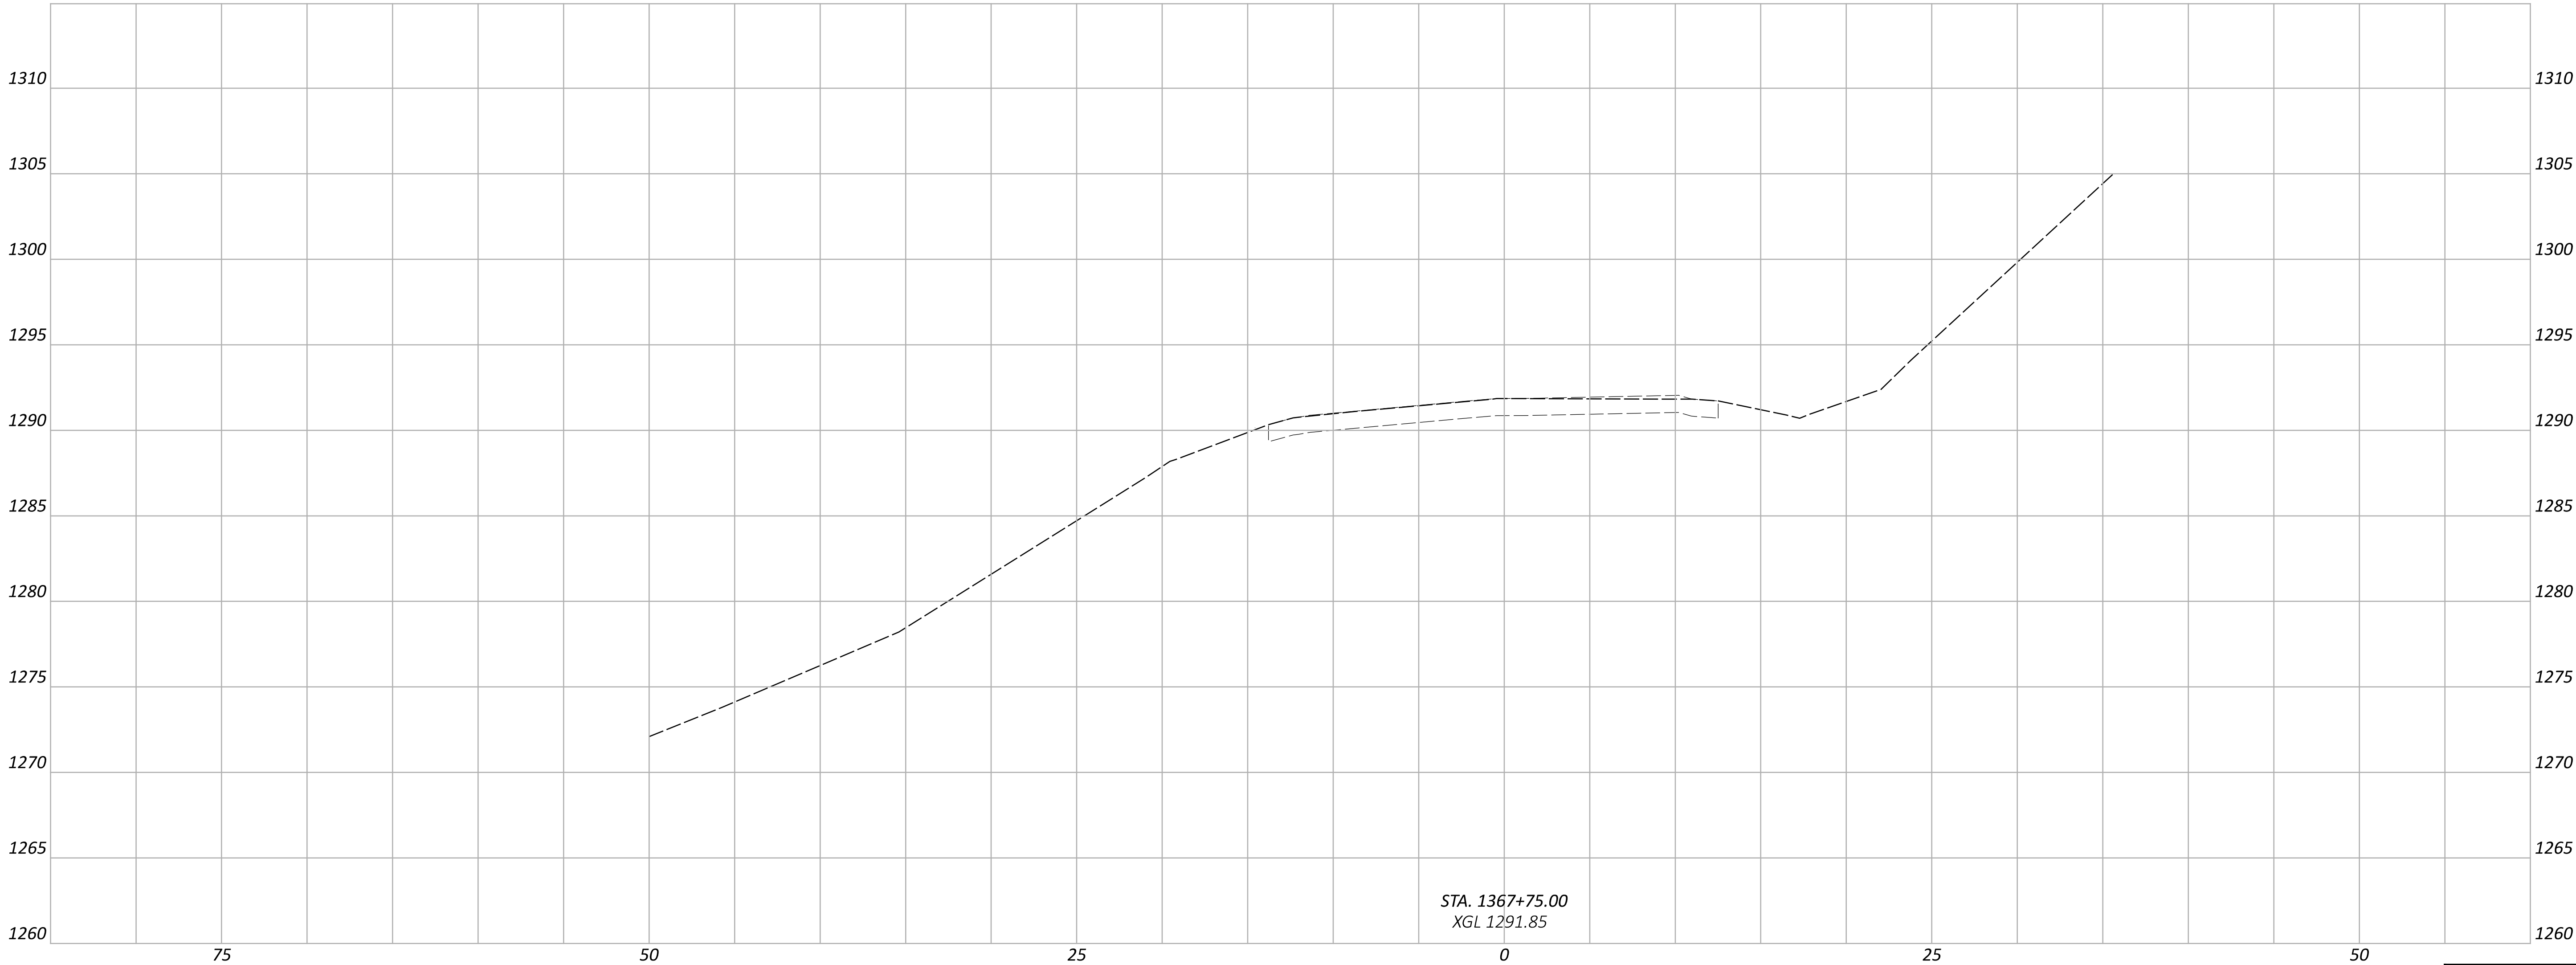

STA. 1367+75.00
XGL 1291.85

Sheet Totals		
Seeding	Cut	Fill

PROJECT ID	
SHEET	TOTAL
P.0	0

DESIGN AGENCY



10200 Alliance Road,
Suite 300
Cincinnati, OH 45242
(513) 842-8200

DESIGNER

XXX


REVIEWER

XXX MM-DD-YY

PROJECT ID

118147

CROSS SECTION
STA. 1367+75.00

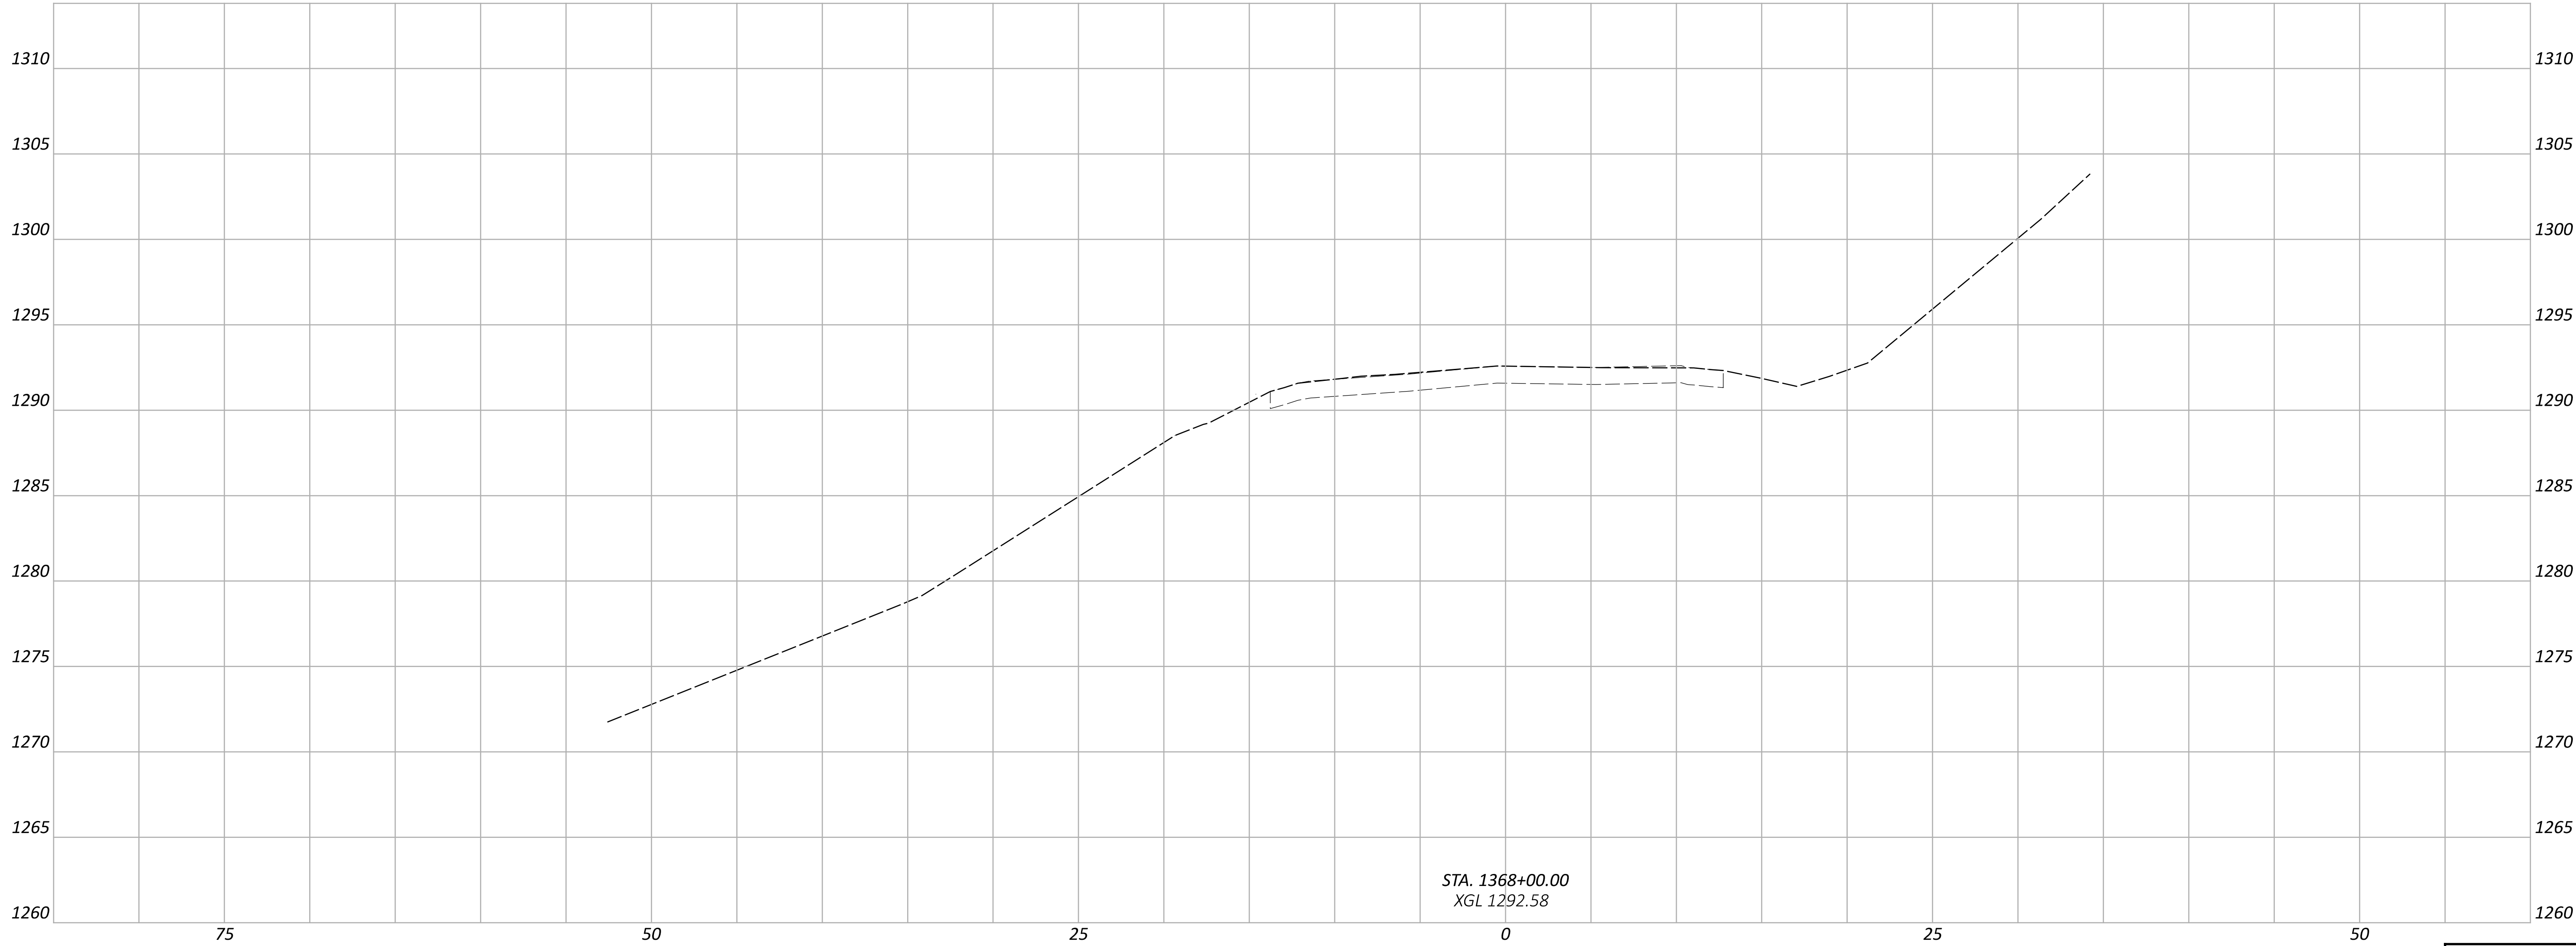

STA. 1368+00.00
XGL 1292.58

Sheet Totals		
Seeding	Cut	Fill

PROJECT ID	
SHEET	TOTAL
P.0	0

DESIGN AGENCY



10200 Alliance Road,
Suite 300
Cincinnati, OH 45242
(513) 842-8200

DESIGNER

XXX


REVIEWER

XXX MM-DD-YY

PROJECT ID

118147

CROSS SECTION
STA. 1368+00.00

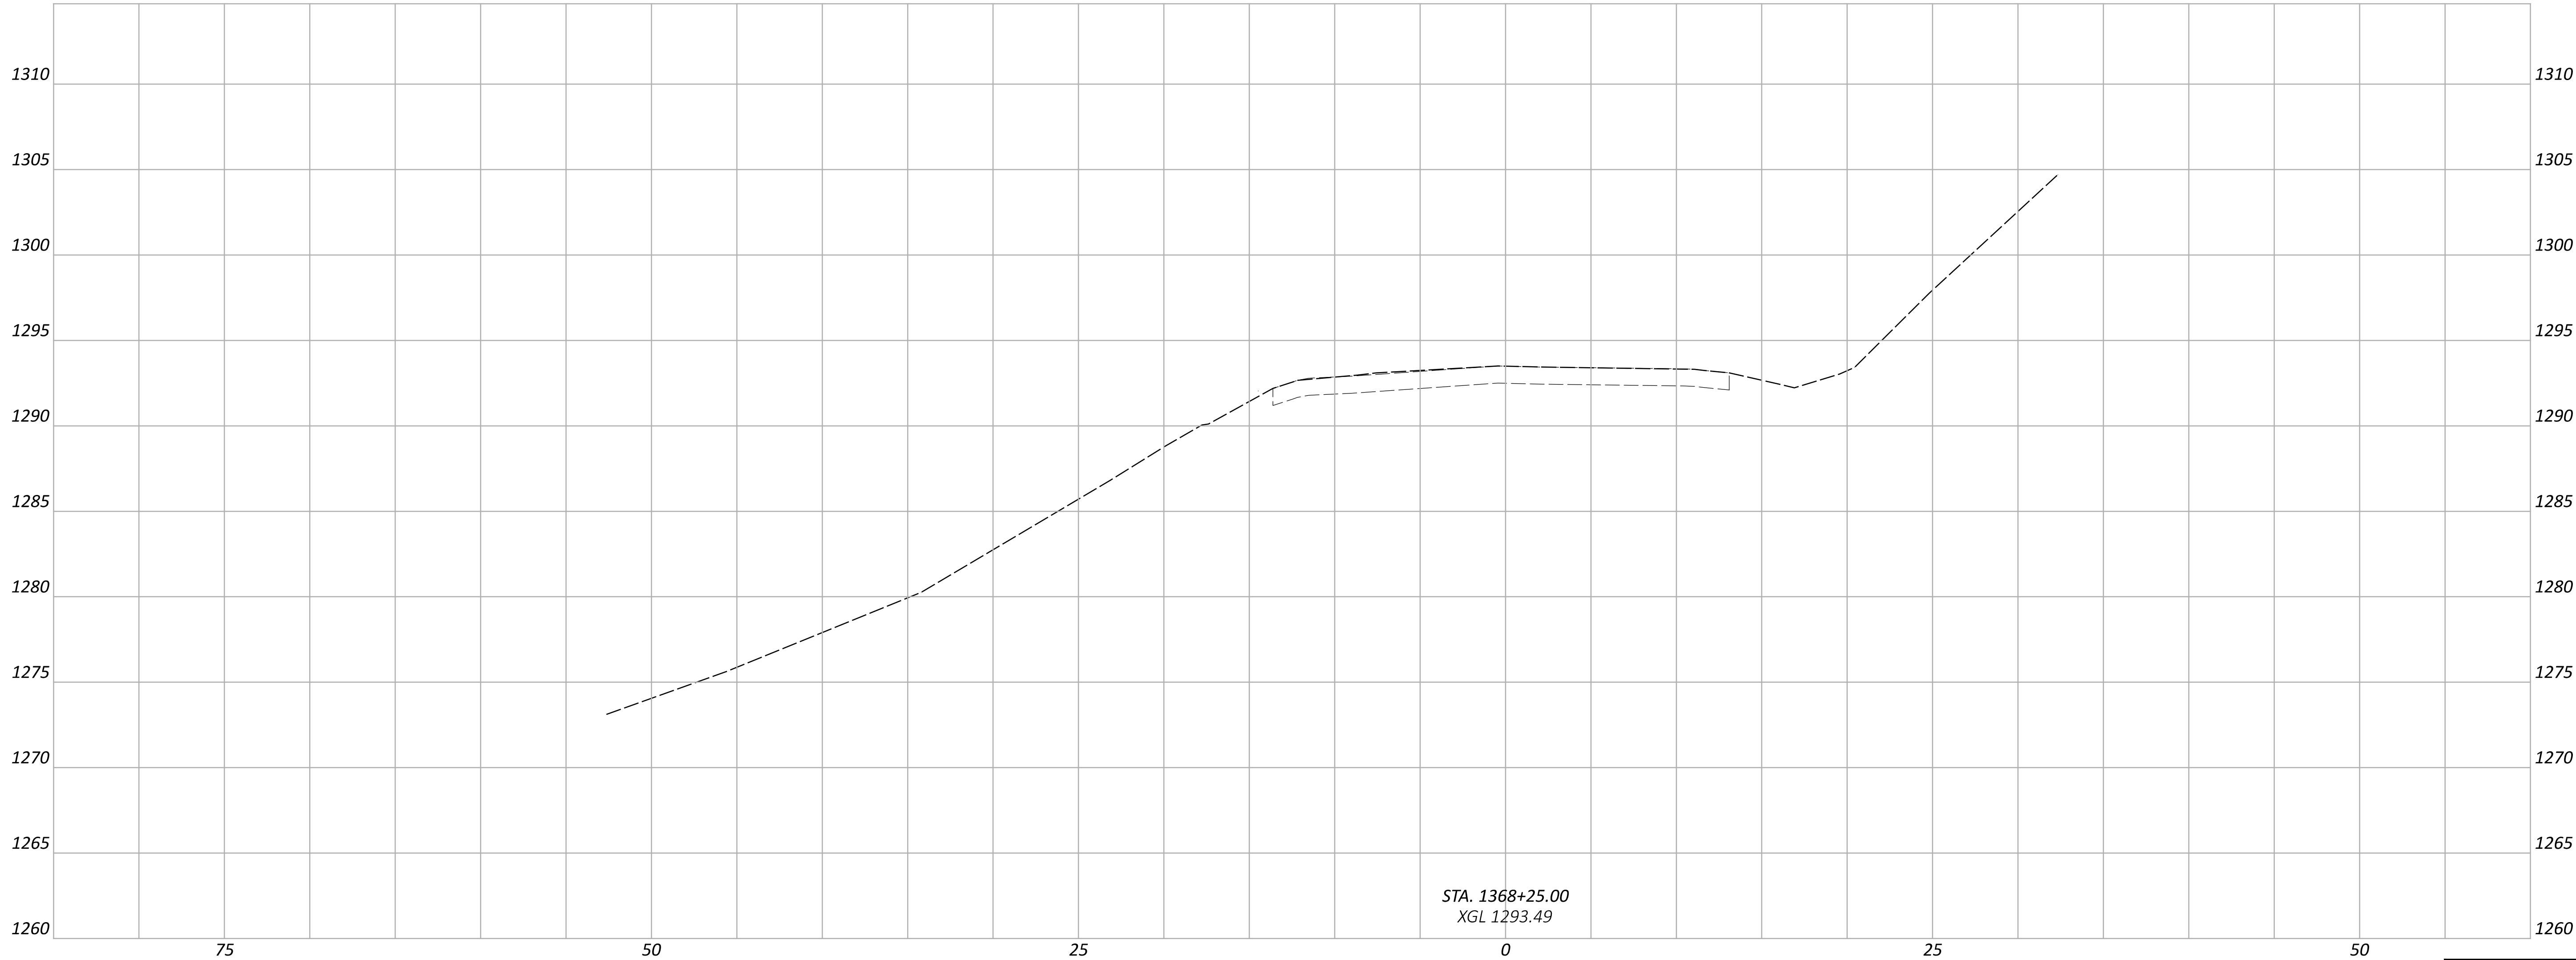

Sheet Totals			PROJECT ID	
Seeding	Cut	Fill	SHEET	TOTAL
			P.0	0

CROSS SECTION
STA. 1368+25.00

DESIGN AGENCY



Stantec
10200 Alliance Road,
Suite 300
Cincinnati, OH 45242
(513) 842-8200

DESIGNER


XXX

REVIEWER


XXX MM-DD-YY

PROJECT ID

118147

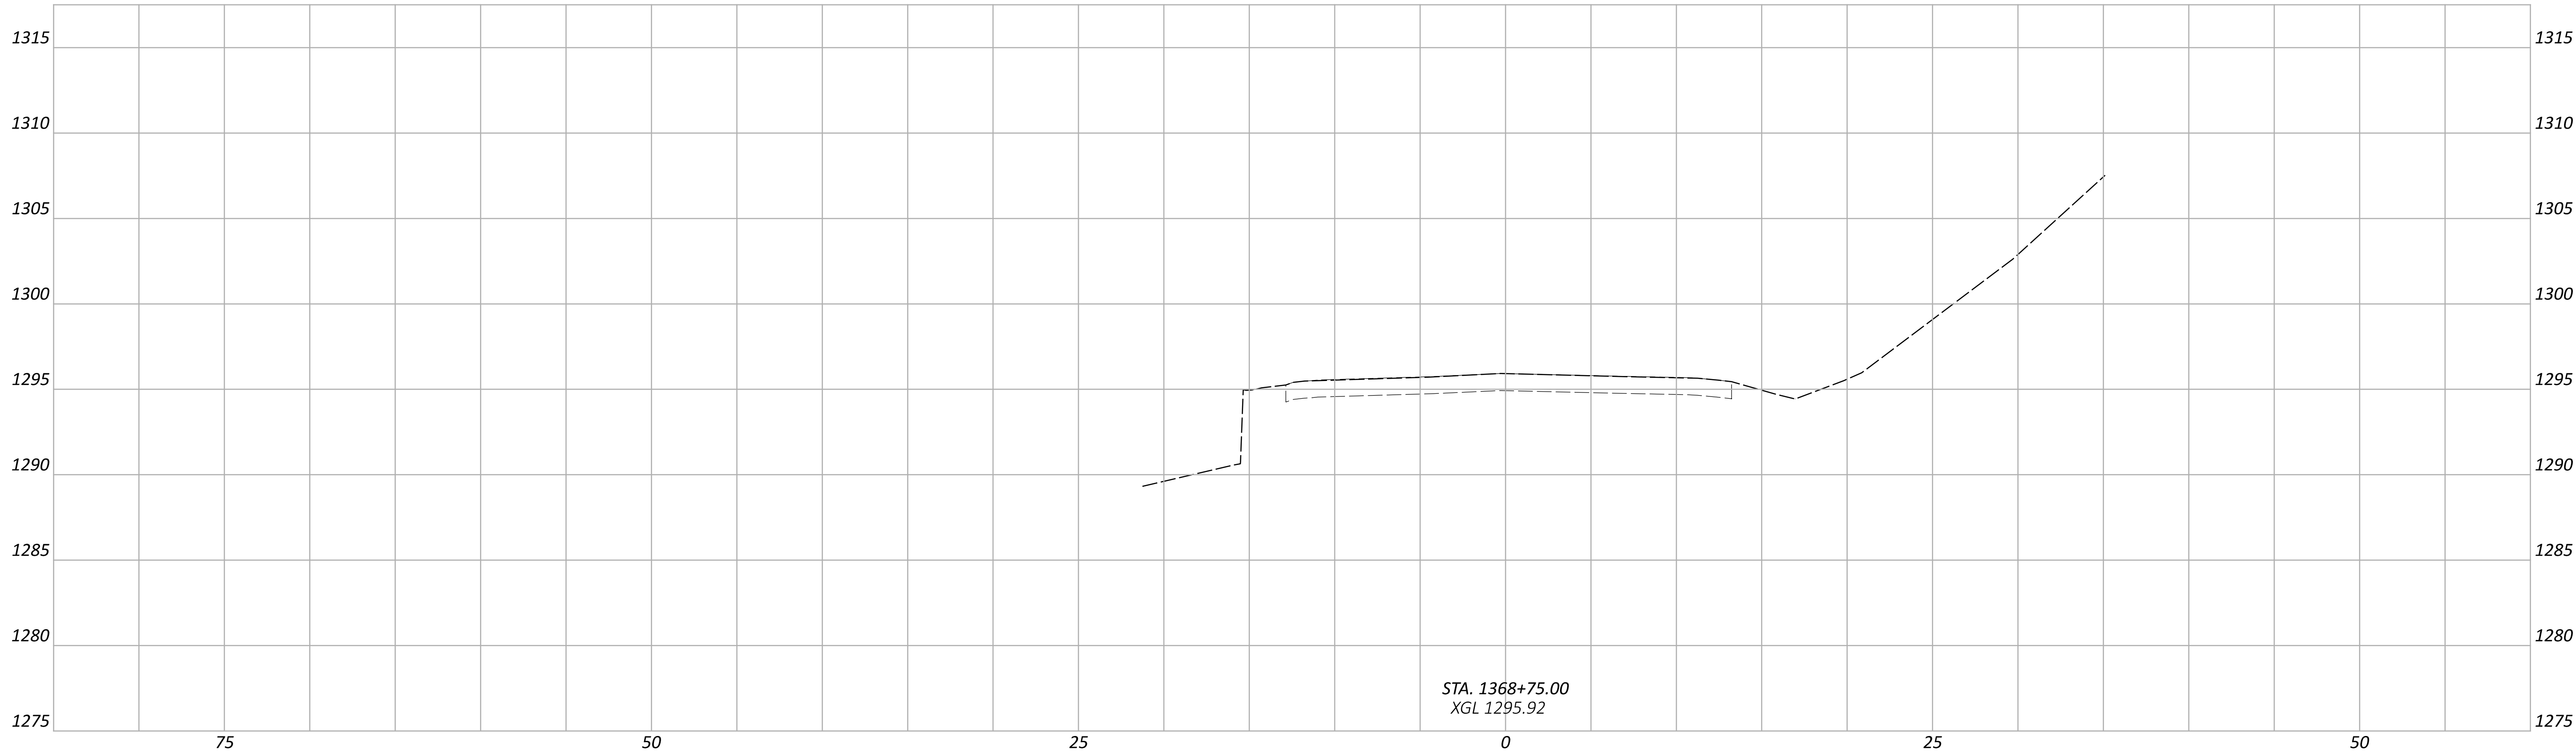

STA. 1368+75.00
XGL 1295.92

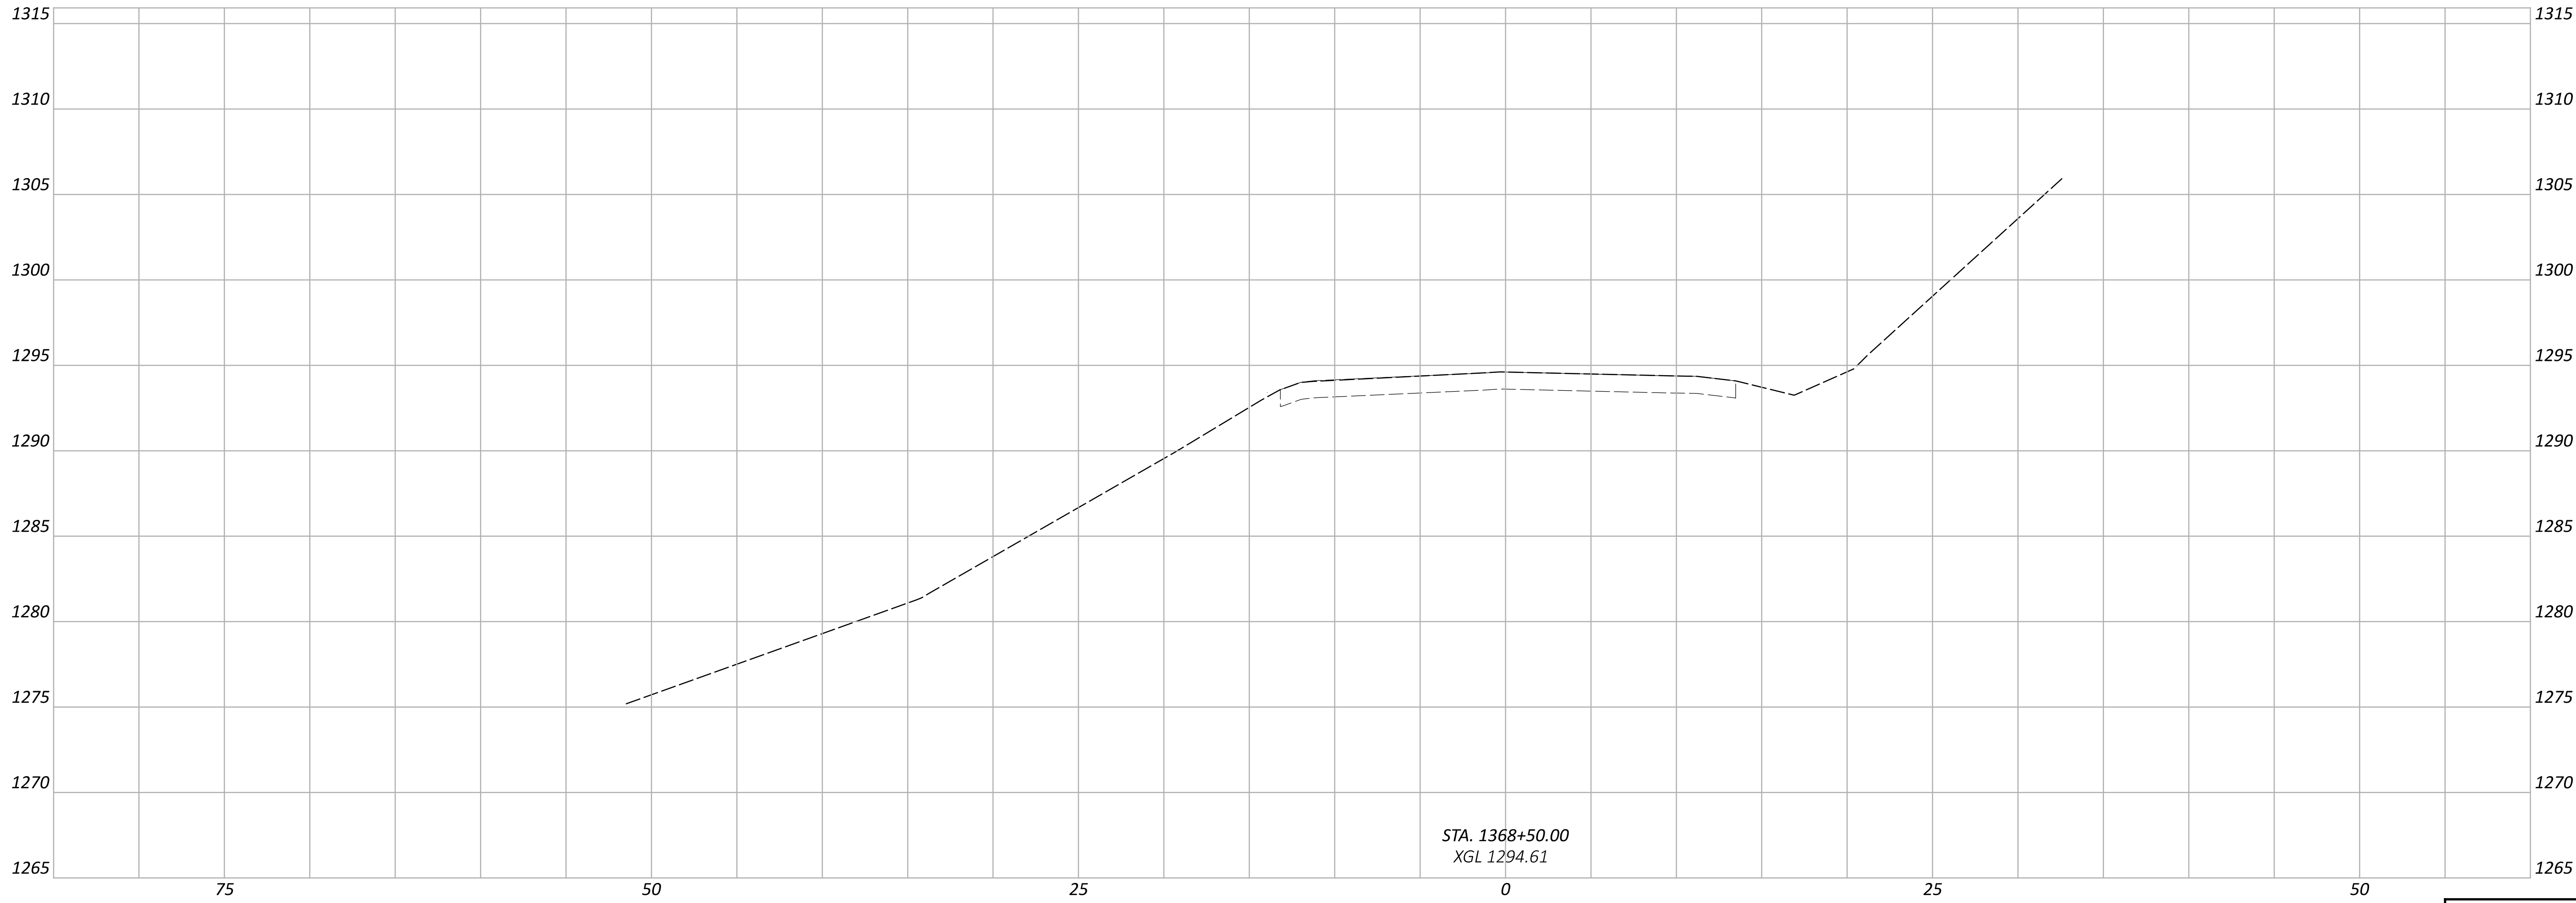

STA. 1368+50.00
XGL 1294.61

Sheet Totals			PROJECT ID	
Seeding	Cut	Fill	SHEET	TOTAL
			P.0	0

CROSS SECTIONS
STA. 1368+50.00 TO STA. 1368+75.00

DESIGN AGENCY



10200 Alliance Road,
Suite 300
Cincinnati, OH 45242
(513) 842-8200

DESIGNER


XXX

REVIEWER

XXX MM-DD-YY

PROJECT ID

118147

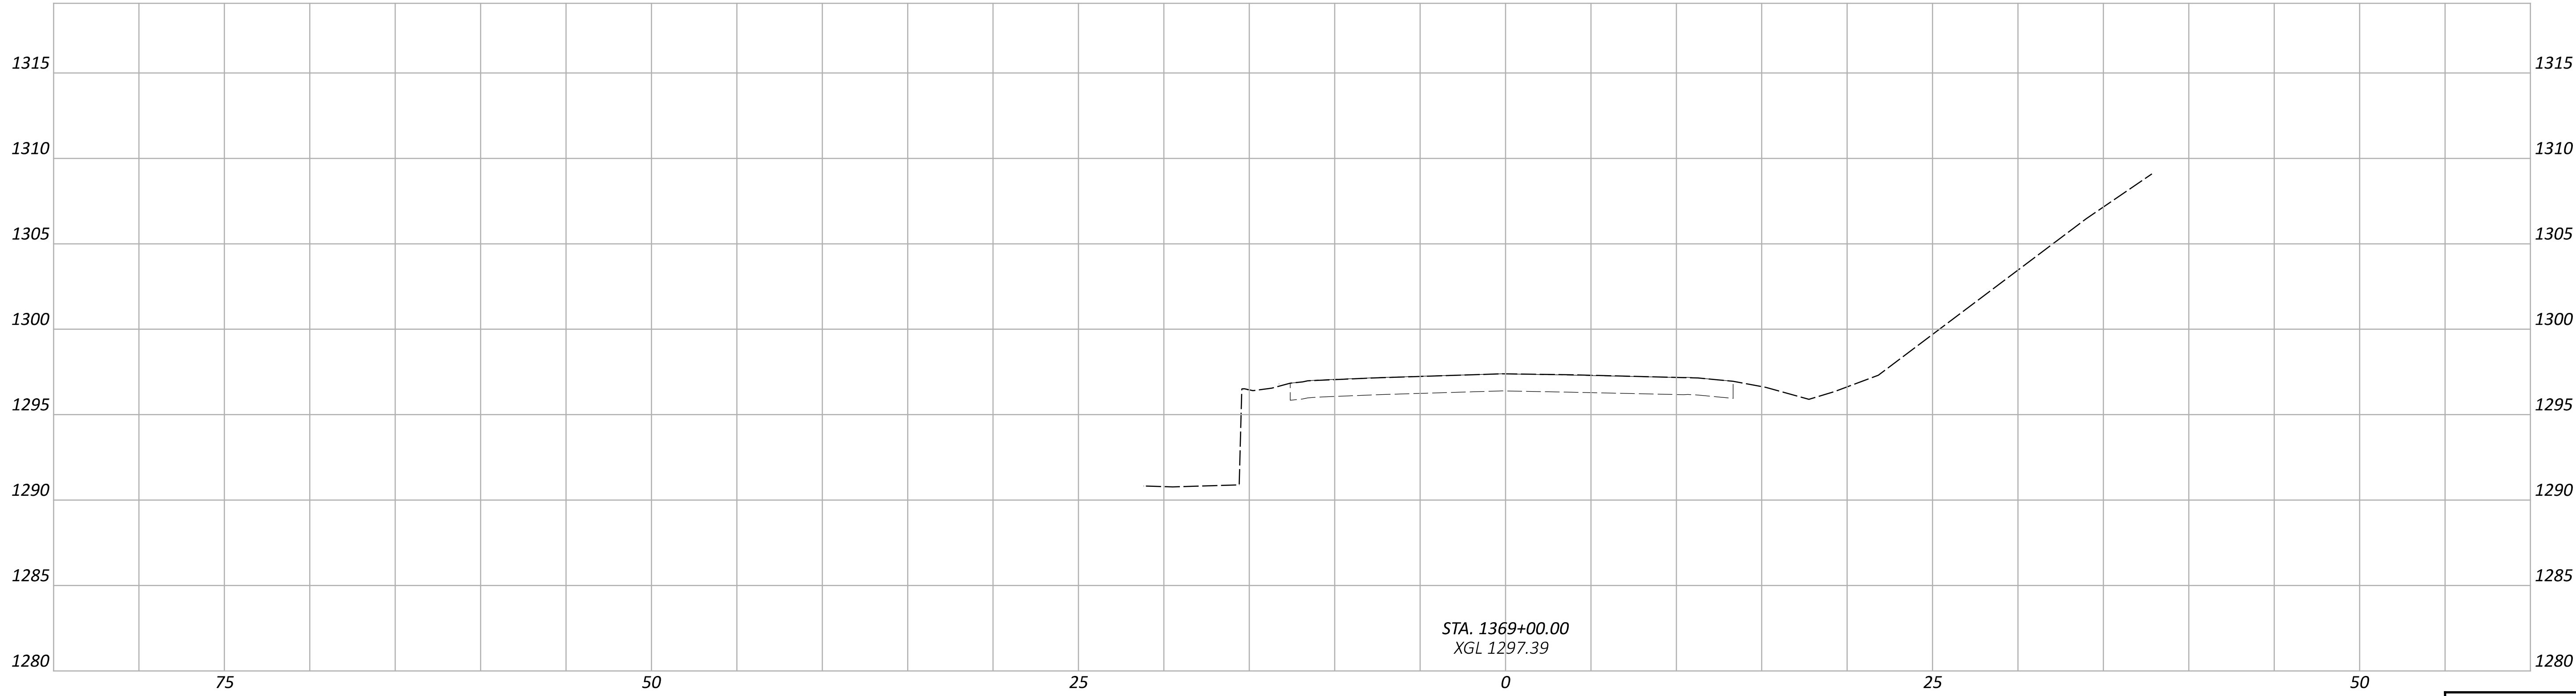

Sheet Totals		
Seeding	Cut	Fill

PROJECT ID	
SHEET	TOTAL
P.0	0

DESIGN AGENCY



10200 Alliance Road,
Suite 300
Cincinnati, OH 45242
(513) 842-8200

DESIGNER

XXX

REVIEWER

XXX MM-DD-YY

CROSS SECTION
STA. 1369+00.00