





LOCATION PLAN CAR-39-(27.35-27.38)

1958

SCALE: 1"=300'

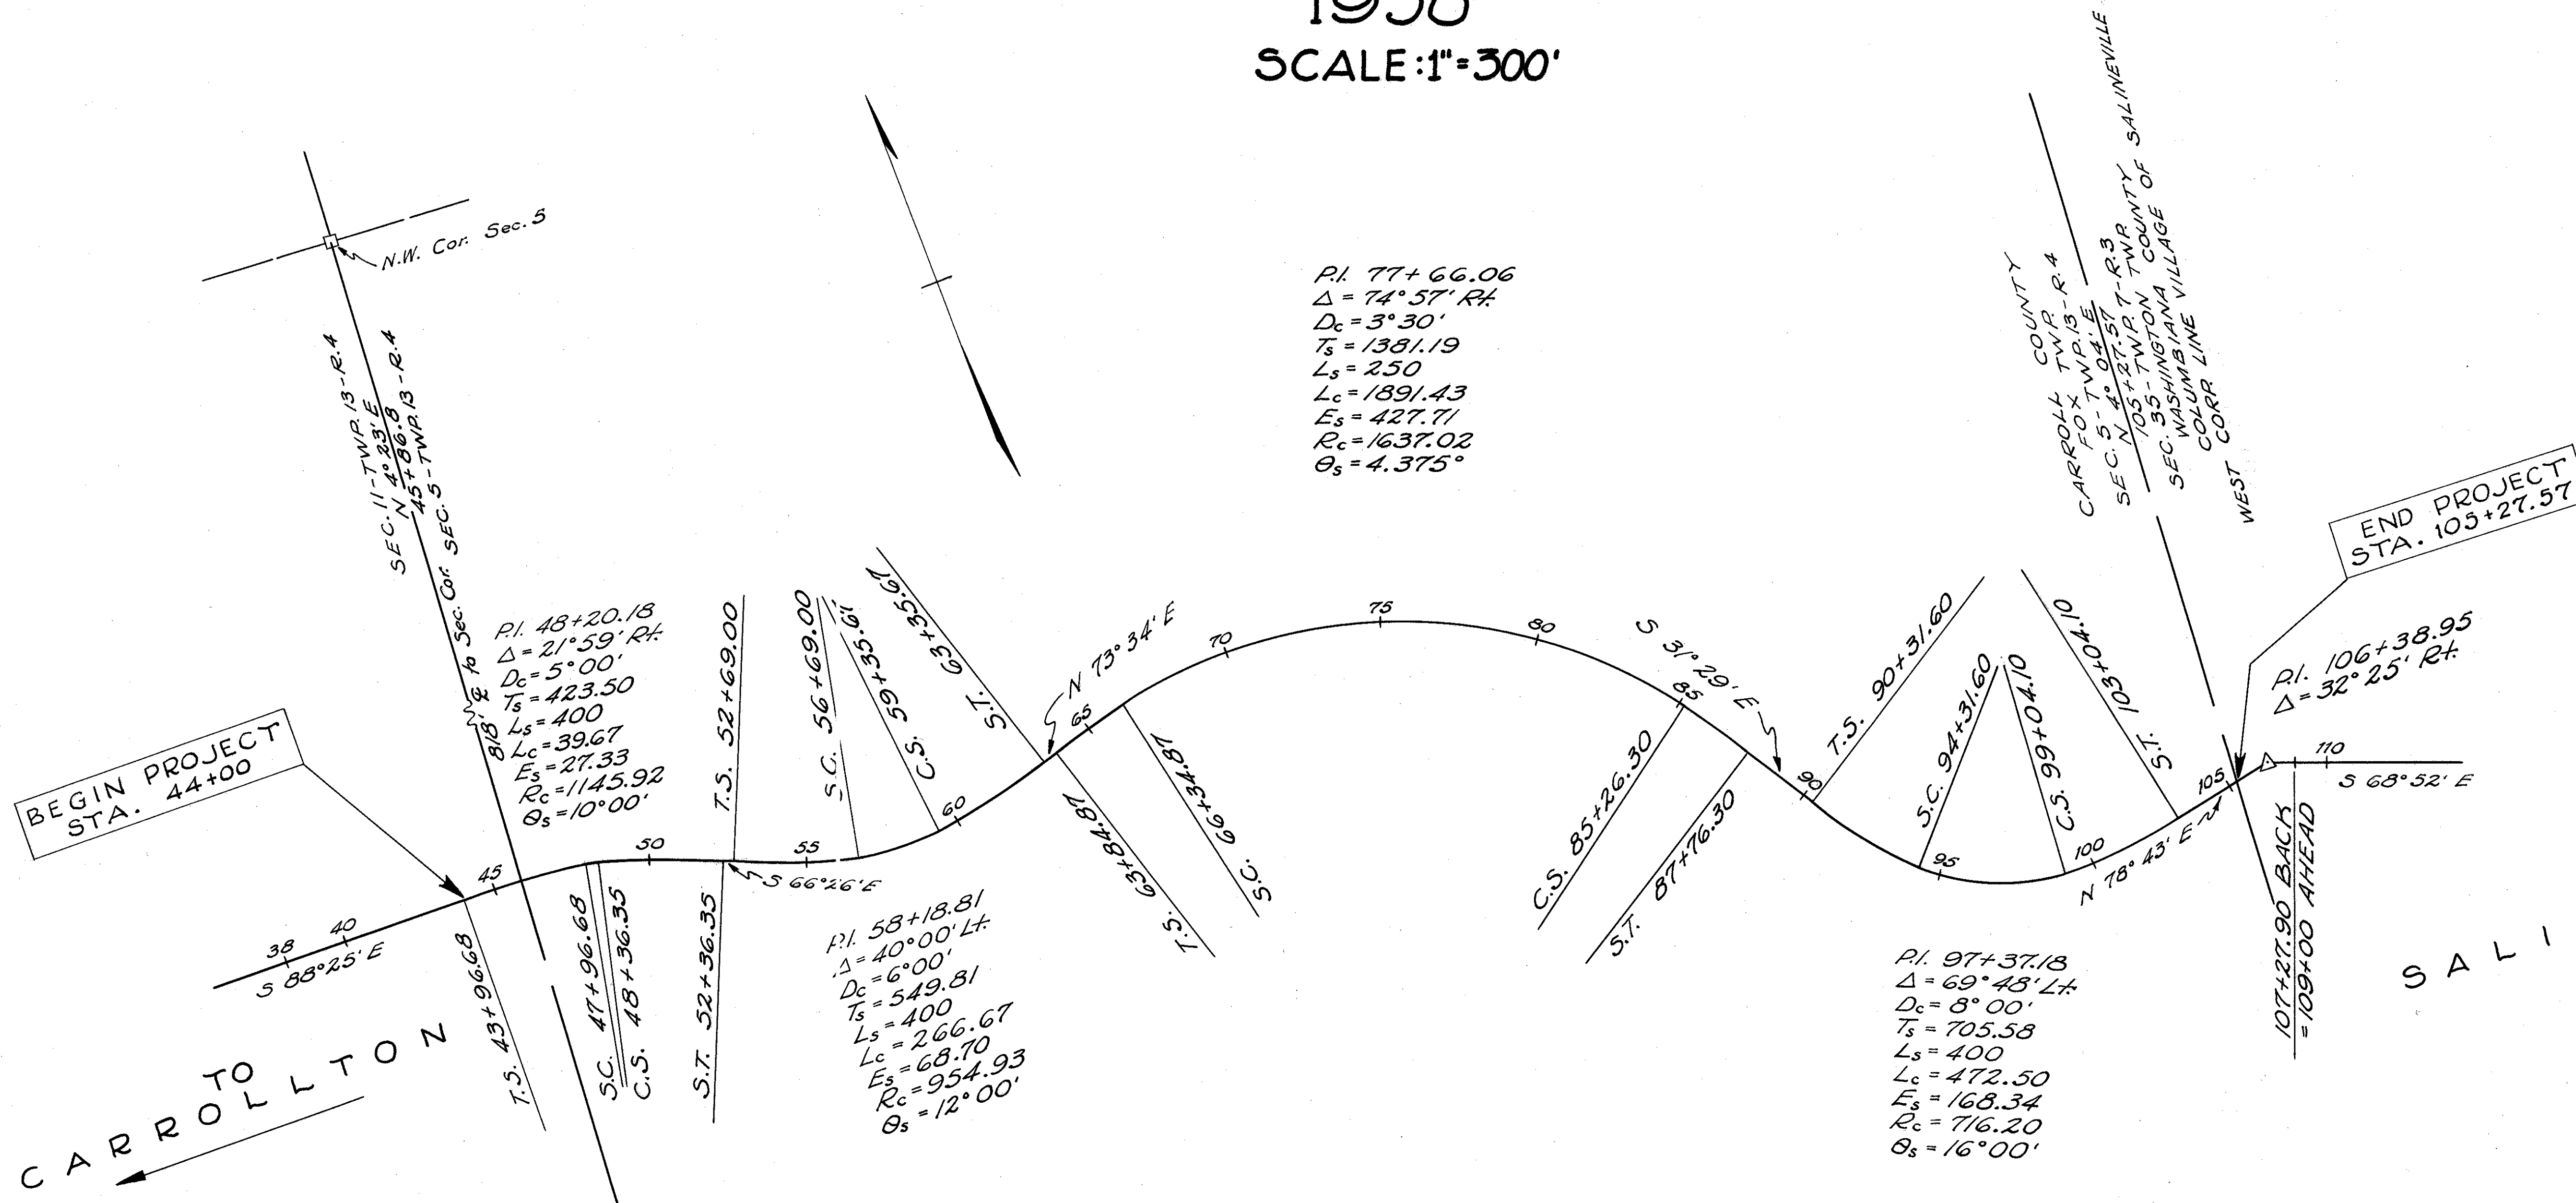

CENTERLINE MONUMENTS WILL BE PLACED 4" BELOW GROUND-LINE BEFORE OR AFTER CONSTRUCTION

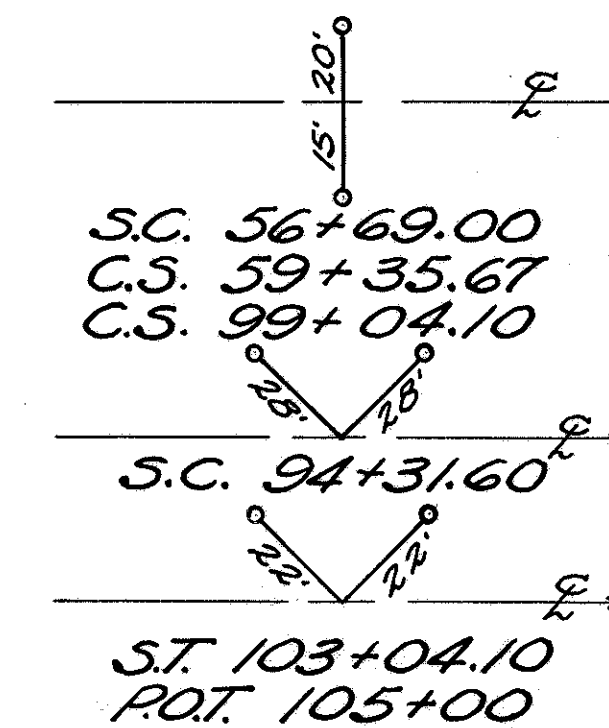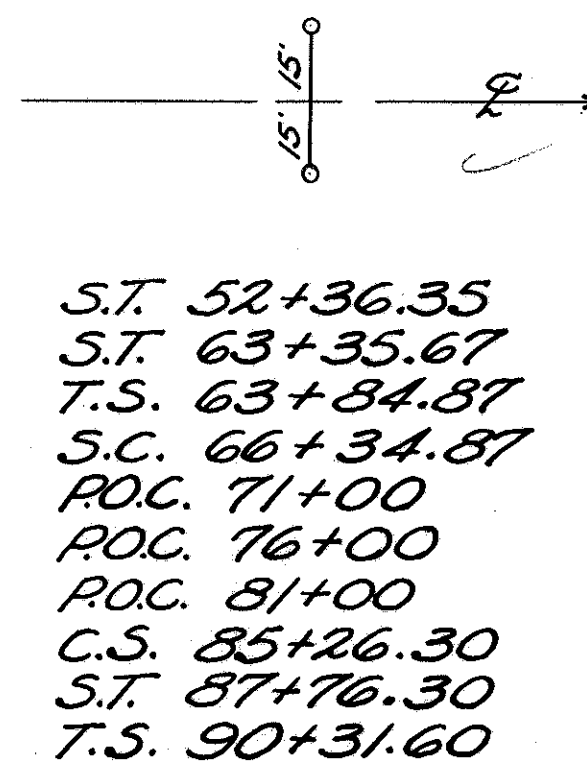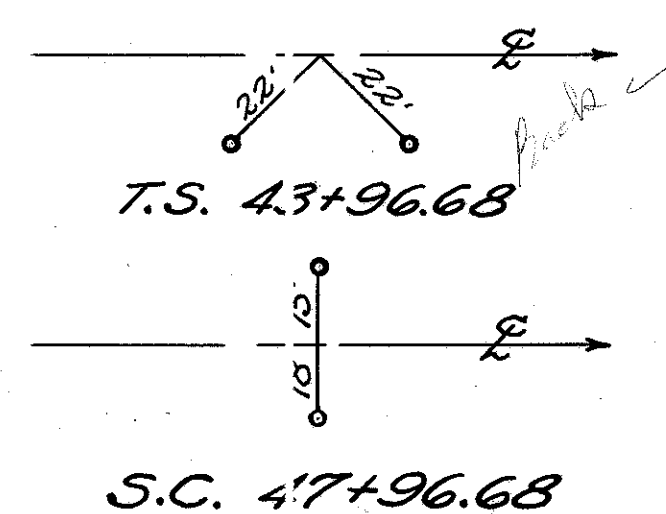

- 9868 -
 Received for Record 11:30 A.M.
 March 6, 1958

Recorded March 21, 1958
 P.D. Mac Donald, Recorder Carroll County
 Fee \$4.00

I hereby certify that this plot is correct
 to the best of my knowledge and belief.

J.E. Linscomb
 Division Engineer

3-5-58
 Date

SUMMARY OF ADDITIONAL R/W REQUIRED				
Parcel No.	OWNER	Area Acres	Exist. Shad Bldg. No.	Remarks
1	Bessie Neel & William Heltzel	0.85	No	
2	Rileys Methodist Church	0.33	Yes	
3	John S. & Marie M. Wright	0.16	Yes	
4	Pauline Burns	2.79	Yes	
4A	"	0.06	No	
4B	"	1.07	No	
5	George A. & Charles Leishman	0.53	No	
5A	"	0.75	No	
6	Sterling Coal Co.	1.11	No	
7	Cledo M. Reiger et al	0.26	No	
8	Board of Public Affairs	-	No	
9	Charles Hetherington	4.09	Yes	
9X	"	0.86	No	
10	Village of Salineville	-	No	
11	Orville D. Hetherington	3.27	No	
12	Harold W. & Doris J. Twaddle	0.26	Yes	
13	Jane Dunlap House	0.21	No	
4-T	Pauline Burns	0.08	No	
4A-T	"	0.03	No	
6-T	Sterling Coal Co.	0.04	No	

FOX TWP - SEC 5 & 11 - TWP 13 - R4

FED. RD. DIVISION

2

STATE

OHIO


PROJECT

CAR-39-(27.35-27.38)

RIGHT OF WAY PLAN

1

5

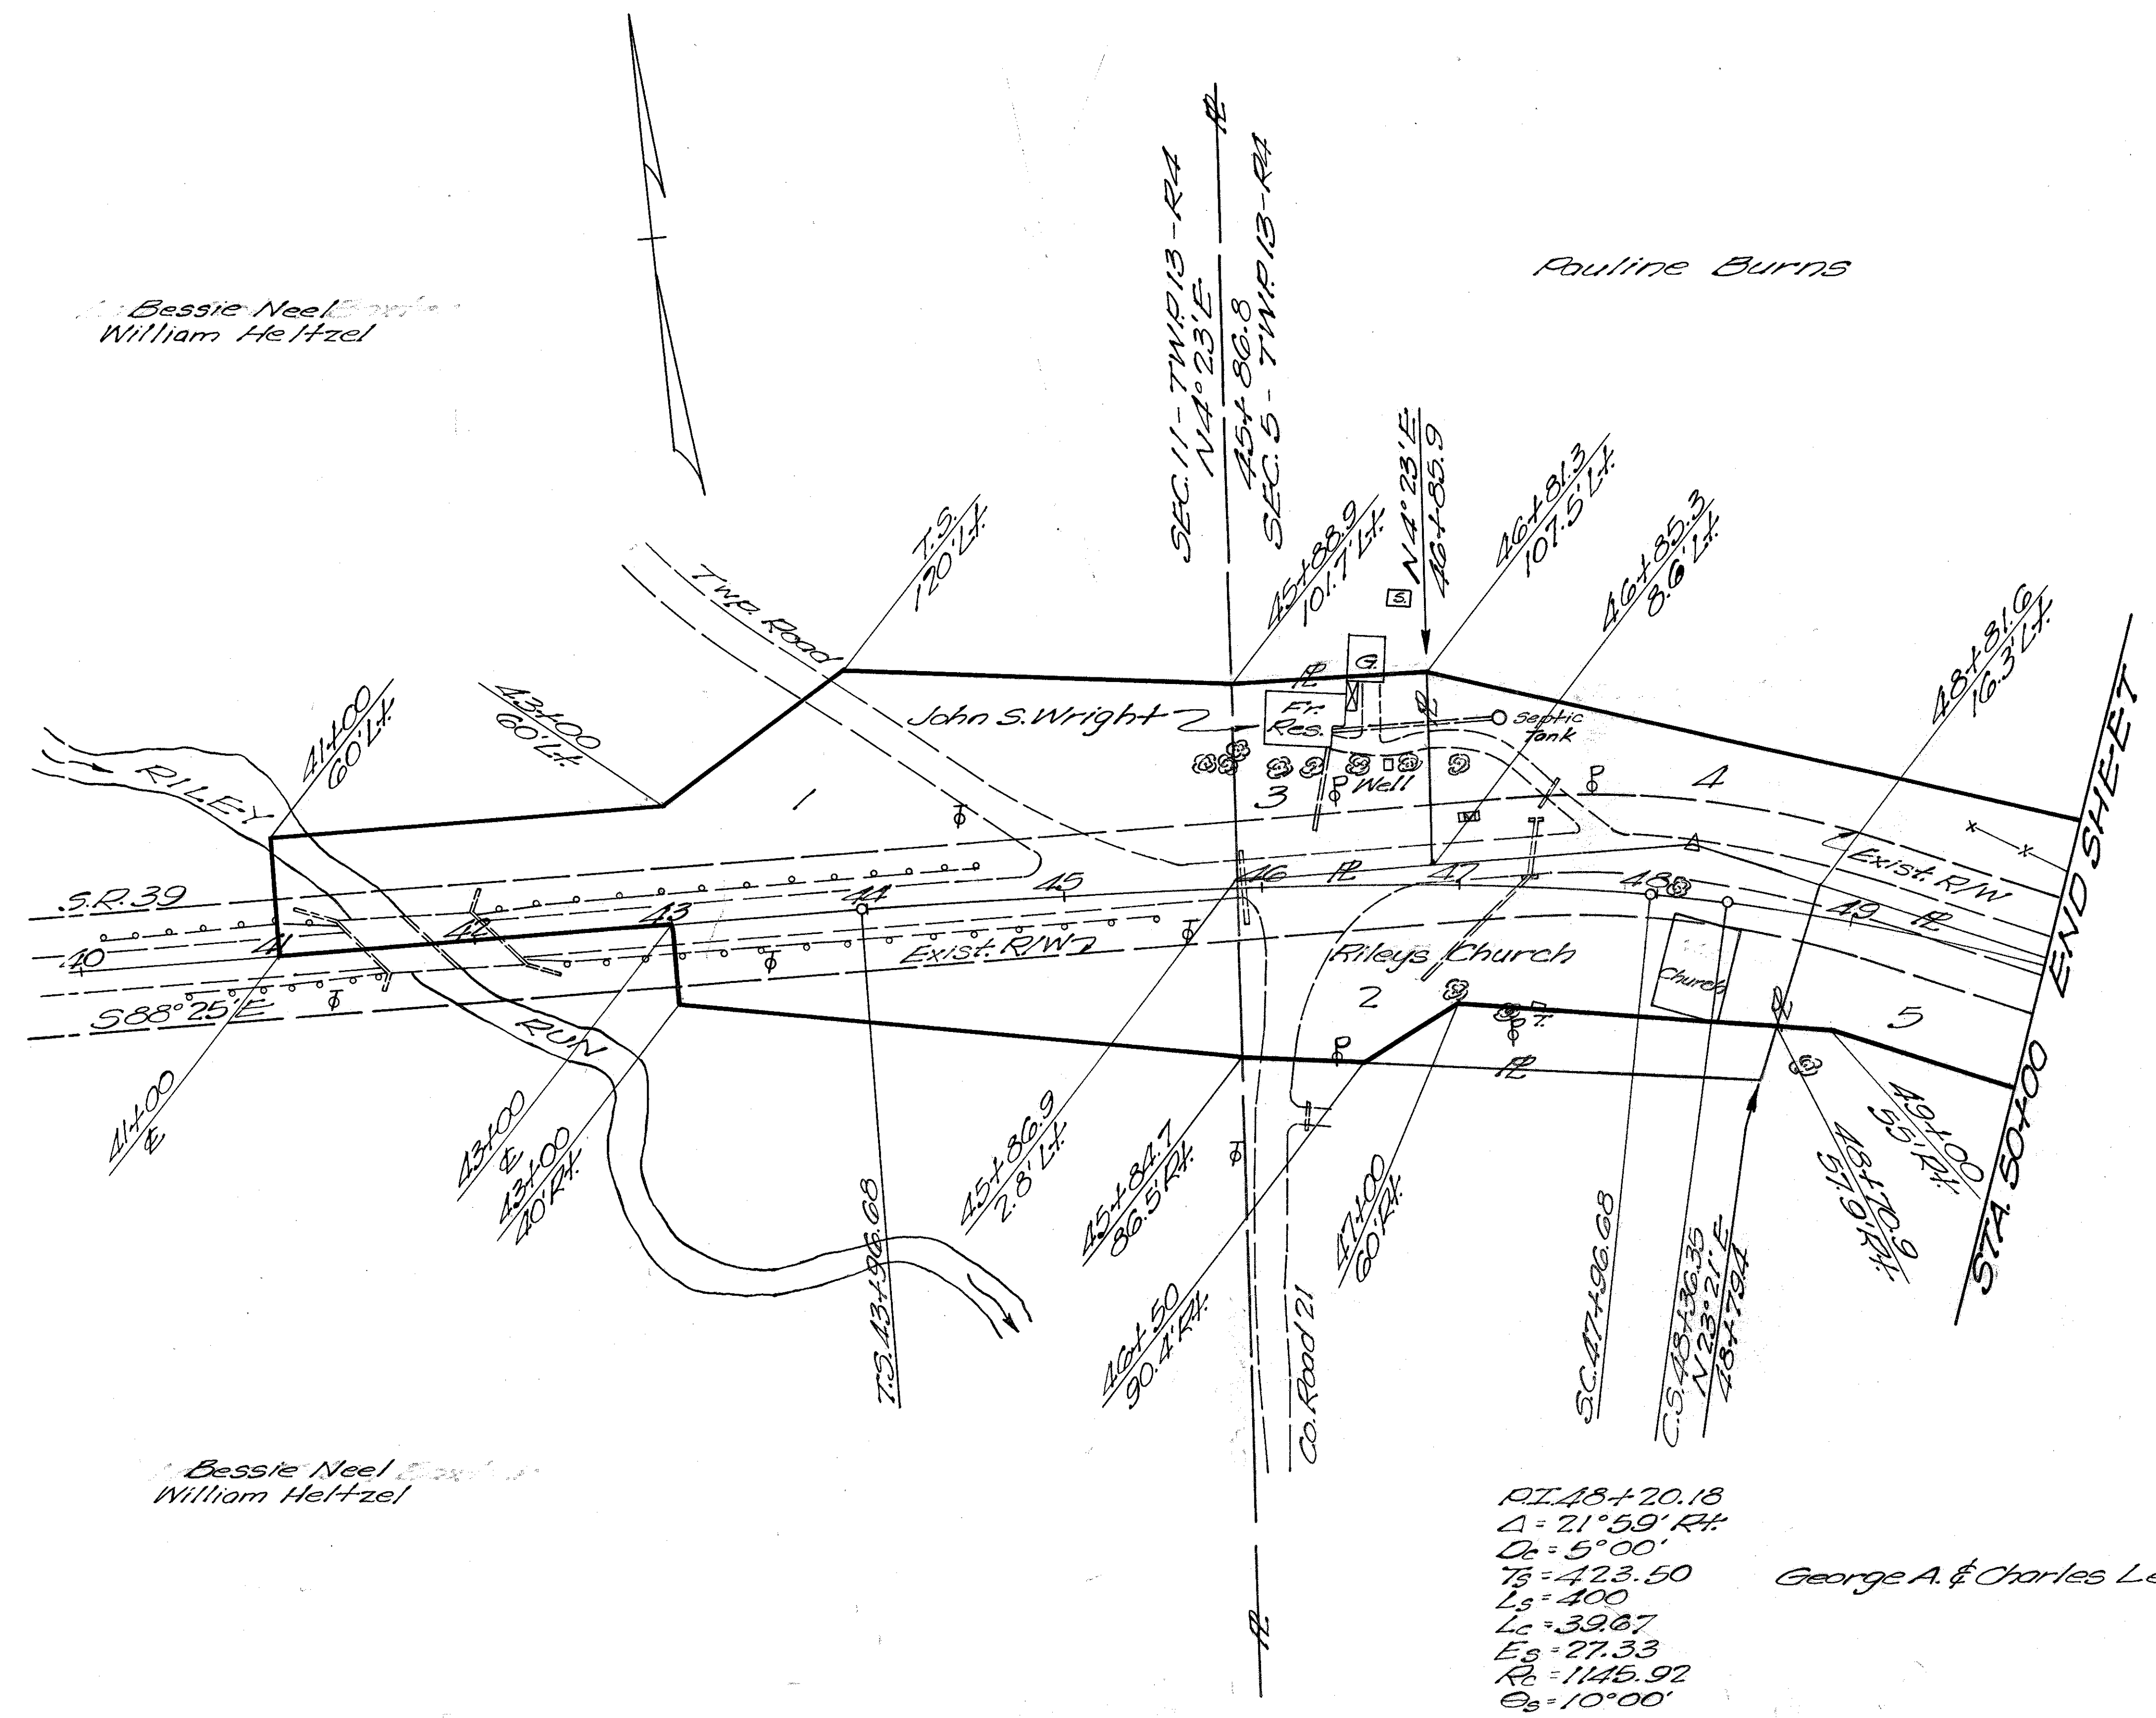

1
Bessie Neel & William Heltzel

P.R.O. = 0.53 A^c
T.B.A. = 0.85 A^c

2
Rileys Methodist Church

P.R.O. = 0.21 A^c
T.B.A. = 0.33 A^c

3
John S. & Marie M. Wright

P.R.O. = 0.07 A^c
T.B.A. = 0.16 A^c

Bessie Neel & William Heltzel

George A. & Charles Leishman

PI 48+20.18
Δ = 21° 59' Rk
Q = 5° 00'
T_s = 423.50
L_s = 400
L_c = 39.67
E_s = 27.33
R_s = 1145.92
Q_s = 10° 00'

FOX TWP - SEC 5 - TWP 13 - R4


FED. RD. DIVISION	STATE	PROJECT
2	OHIO	

CAR-39-(27.35-27.38)

2/5

Pauline Burns

$PI=58+18.81$
 $\Delta=40^{\circ}00'LT$
 $L=6^{\circ}00'$
 $T_s=549.81$
 $L_s=400$
 $L_c=268.67$
 $E_s=68.70$
 $R_c=951.93$
 $\theta_s=12^{\circ}00'$

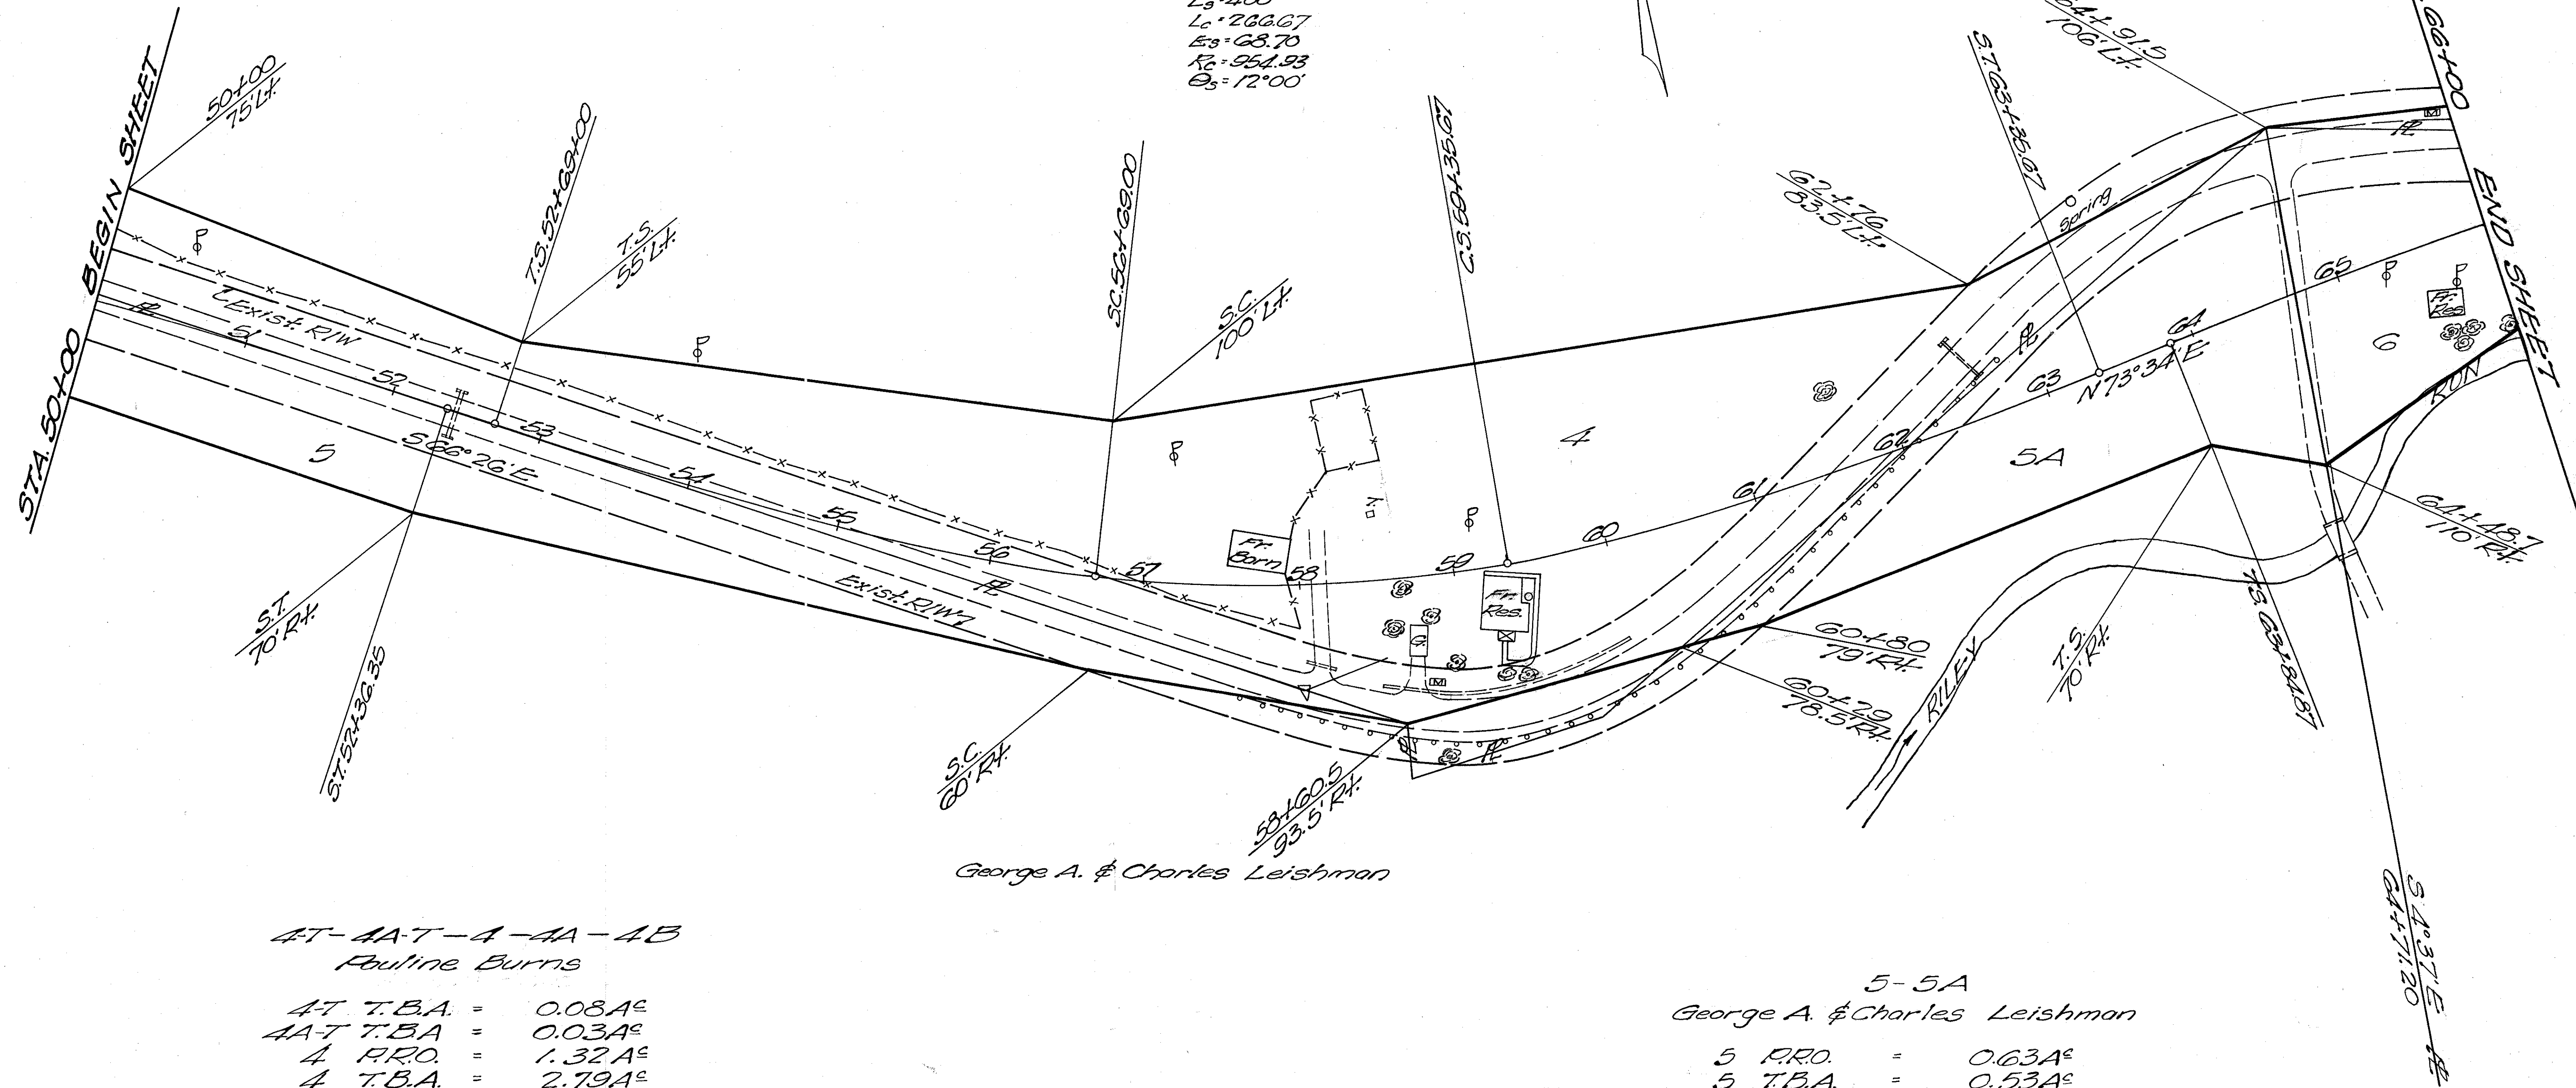

4T-4A-T-4-4A-4B
Pauline Burns

4T T.B.A. = 0.08A^c
 4A-T T.B.A. = 0.03A^c
 4 P.R.O. = 1.32A^c
 4 T.B.A. = 2.79A^c
 4A P.R.O. = 0.16A^c
 4A T.B.A. = 0.06A^c
 4B P.R.O. = 0.29A^c
 4B T.B.A. = 1.07A^c

5-5A
George A. & Charles Leishman


5 P.R.O. = 0.63A^c
 5 T.B.A. = 0.53A^c
 5A P.R.O. = 0.19A^c
 5A T.B.A. = 0.75A^c

FOX TWP - SEC 5 - TWP 13 - R 4

FED. RD. DIVISION	STATE	PROJECT
2	OHIO	

CAR-39-(27.35-27.38)

3
5

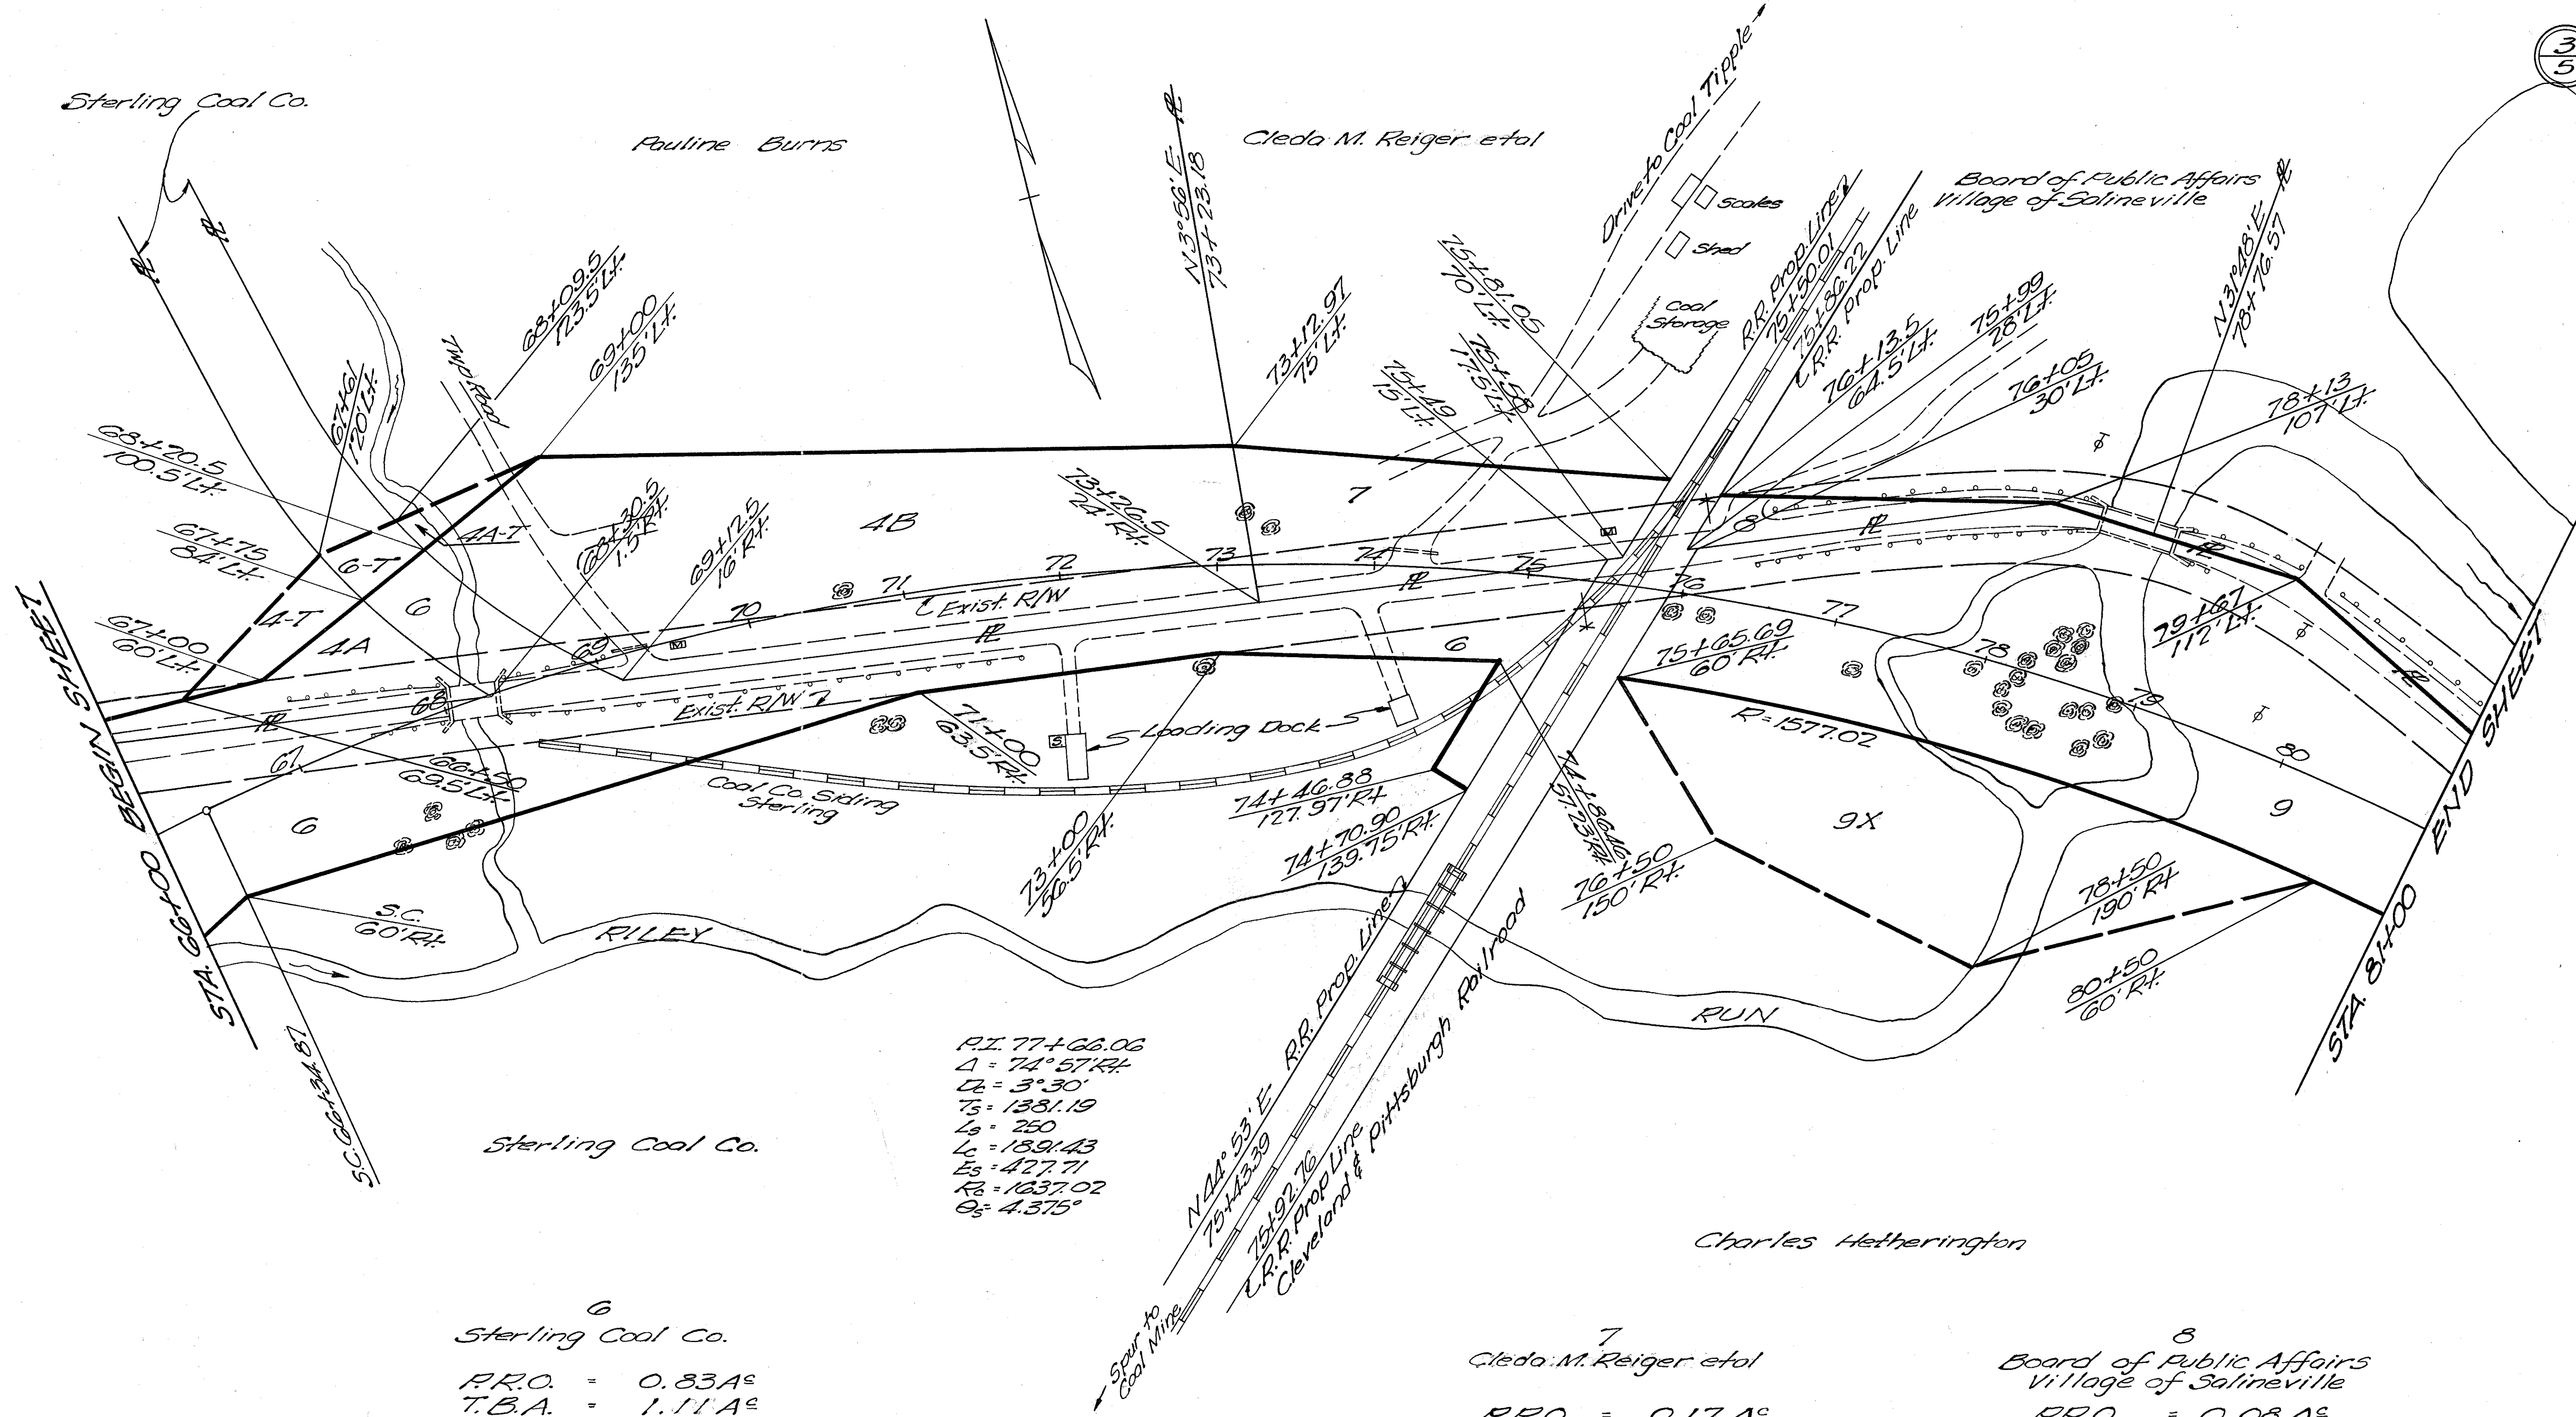

6
Sterling Coal Co.
P.R.O. = 0.83A°
T.B.A. = 1.11A°
G-T T.B.A. = 0.04A°

P.I. 77+66.06
Δ = 74° 57' RT.
L = 3° 30'
T₅ = 1381.19
L₆ = 250
L₇ = 1891.43
E₅ = 427.71
R₆ = 1637.02
G₅ = 4.375°

7
Cleda M. Reiger et al
P.R.O. = 0.17A°
T.B.A. = 0.26A°

8
Board of Public Affairs
Village of Salineville
P.R.O. = 0.08A°

FOX TWP - SEC 5 - TWP 13 - R 4

FED. RD. DIVISION	STATE	PROJECT
2	OHIO	

CAR-39-(27.35-27.38)

4

5

Village of Salineville

SALINEVILLE RESERVOIR

RILEY RUN

Comp. Dam

Water Works Br. Bldg

Fr. Barn

Spring & Water Trough

Well

Charles Hetherington

10
Village of Salineville


9-9X
Charles Hetherington

P.R.O. = 1.30 A^c
T.B.A. = 4.09 A^c
9X T.B.A. = 0.86 A^c

P.R.O. = 0.84 A^c


STA. 81+00 BEGIN SHEET

END SHEET

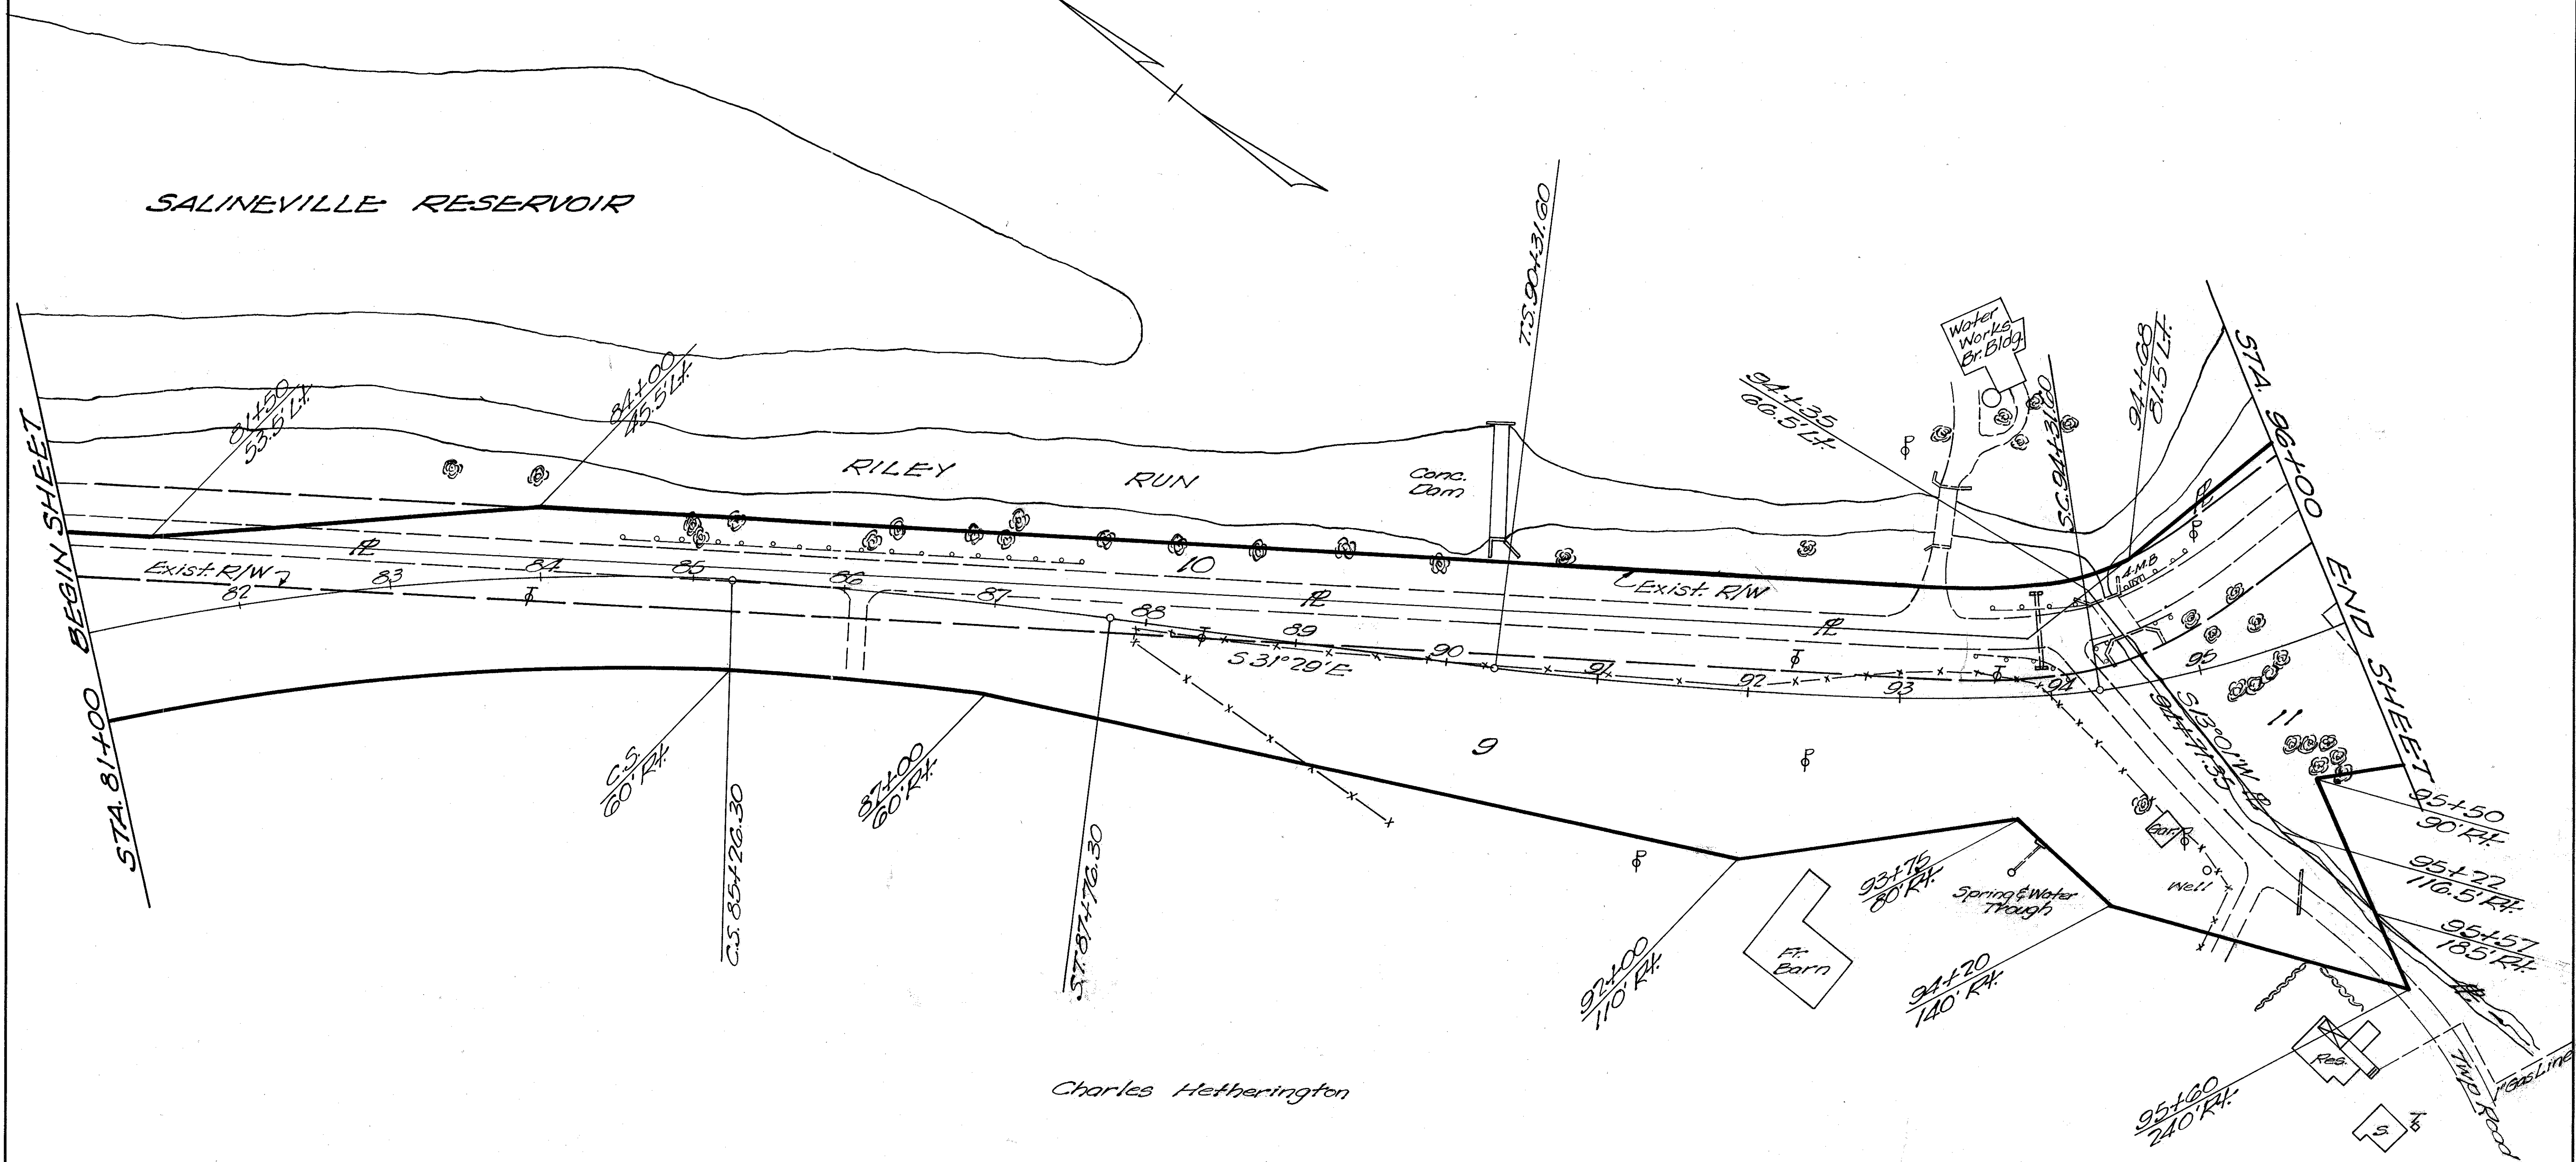


FOX TWP - SEC 5 - TWP 13 - R4

FED. RD. DIVISION	STATE	PROJECT
2	OHIO	CAR-39 (27.35-27.38)

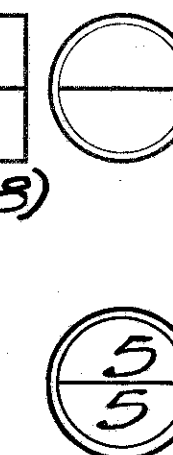

$P.I. 97+37.18$
 $\Delta = 69^{\circ} 43' L.H.$
 $D_0 = 8^{\circ} 00'$
 $T_5 = 705.58$
 $L_5 = 400$
 $L_C = 472.50$
 $E_5 = 103.34$
 $R_5 = 716.20$
 $\theta_5 = 16^{\circ} 00'$

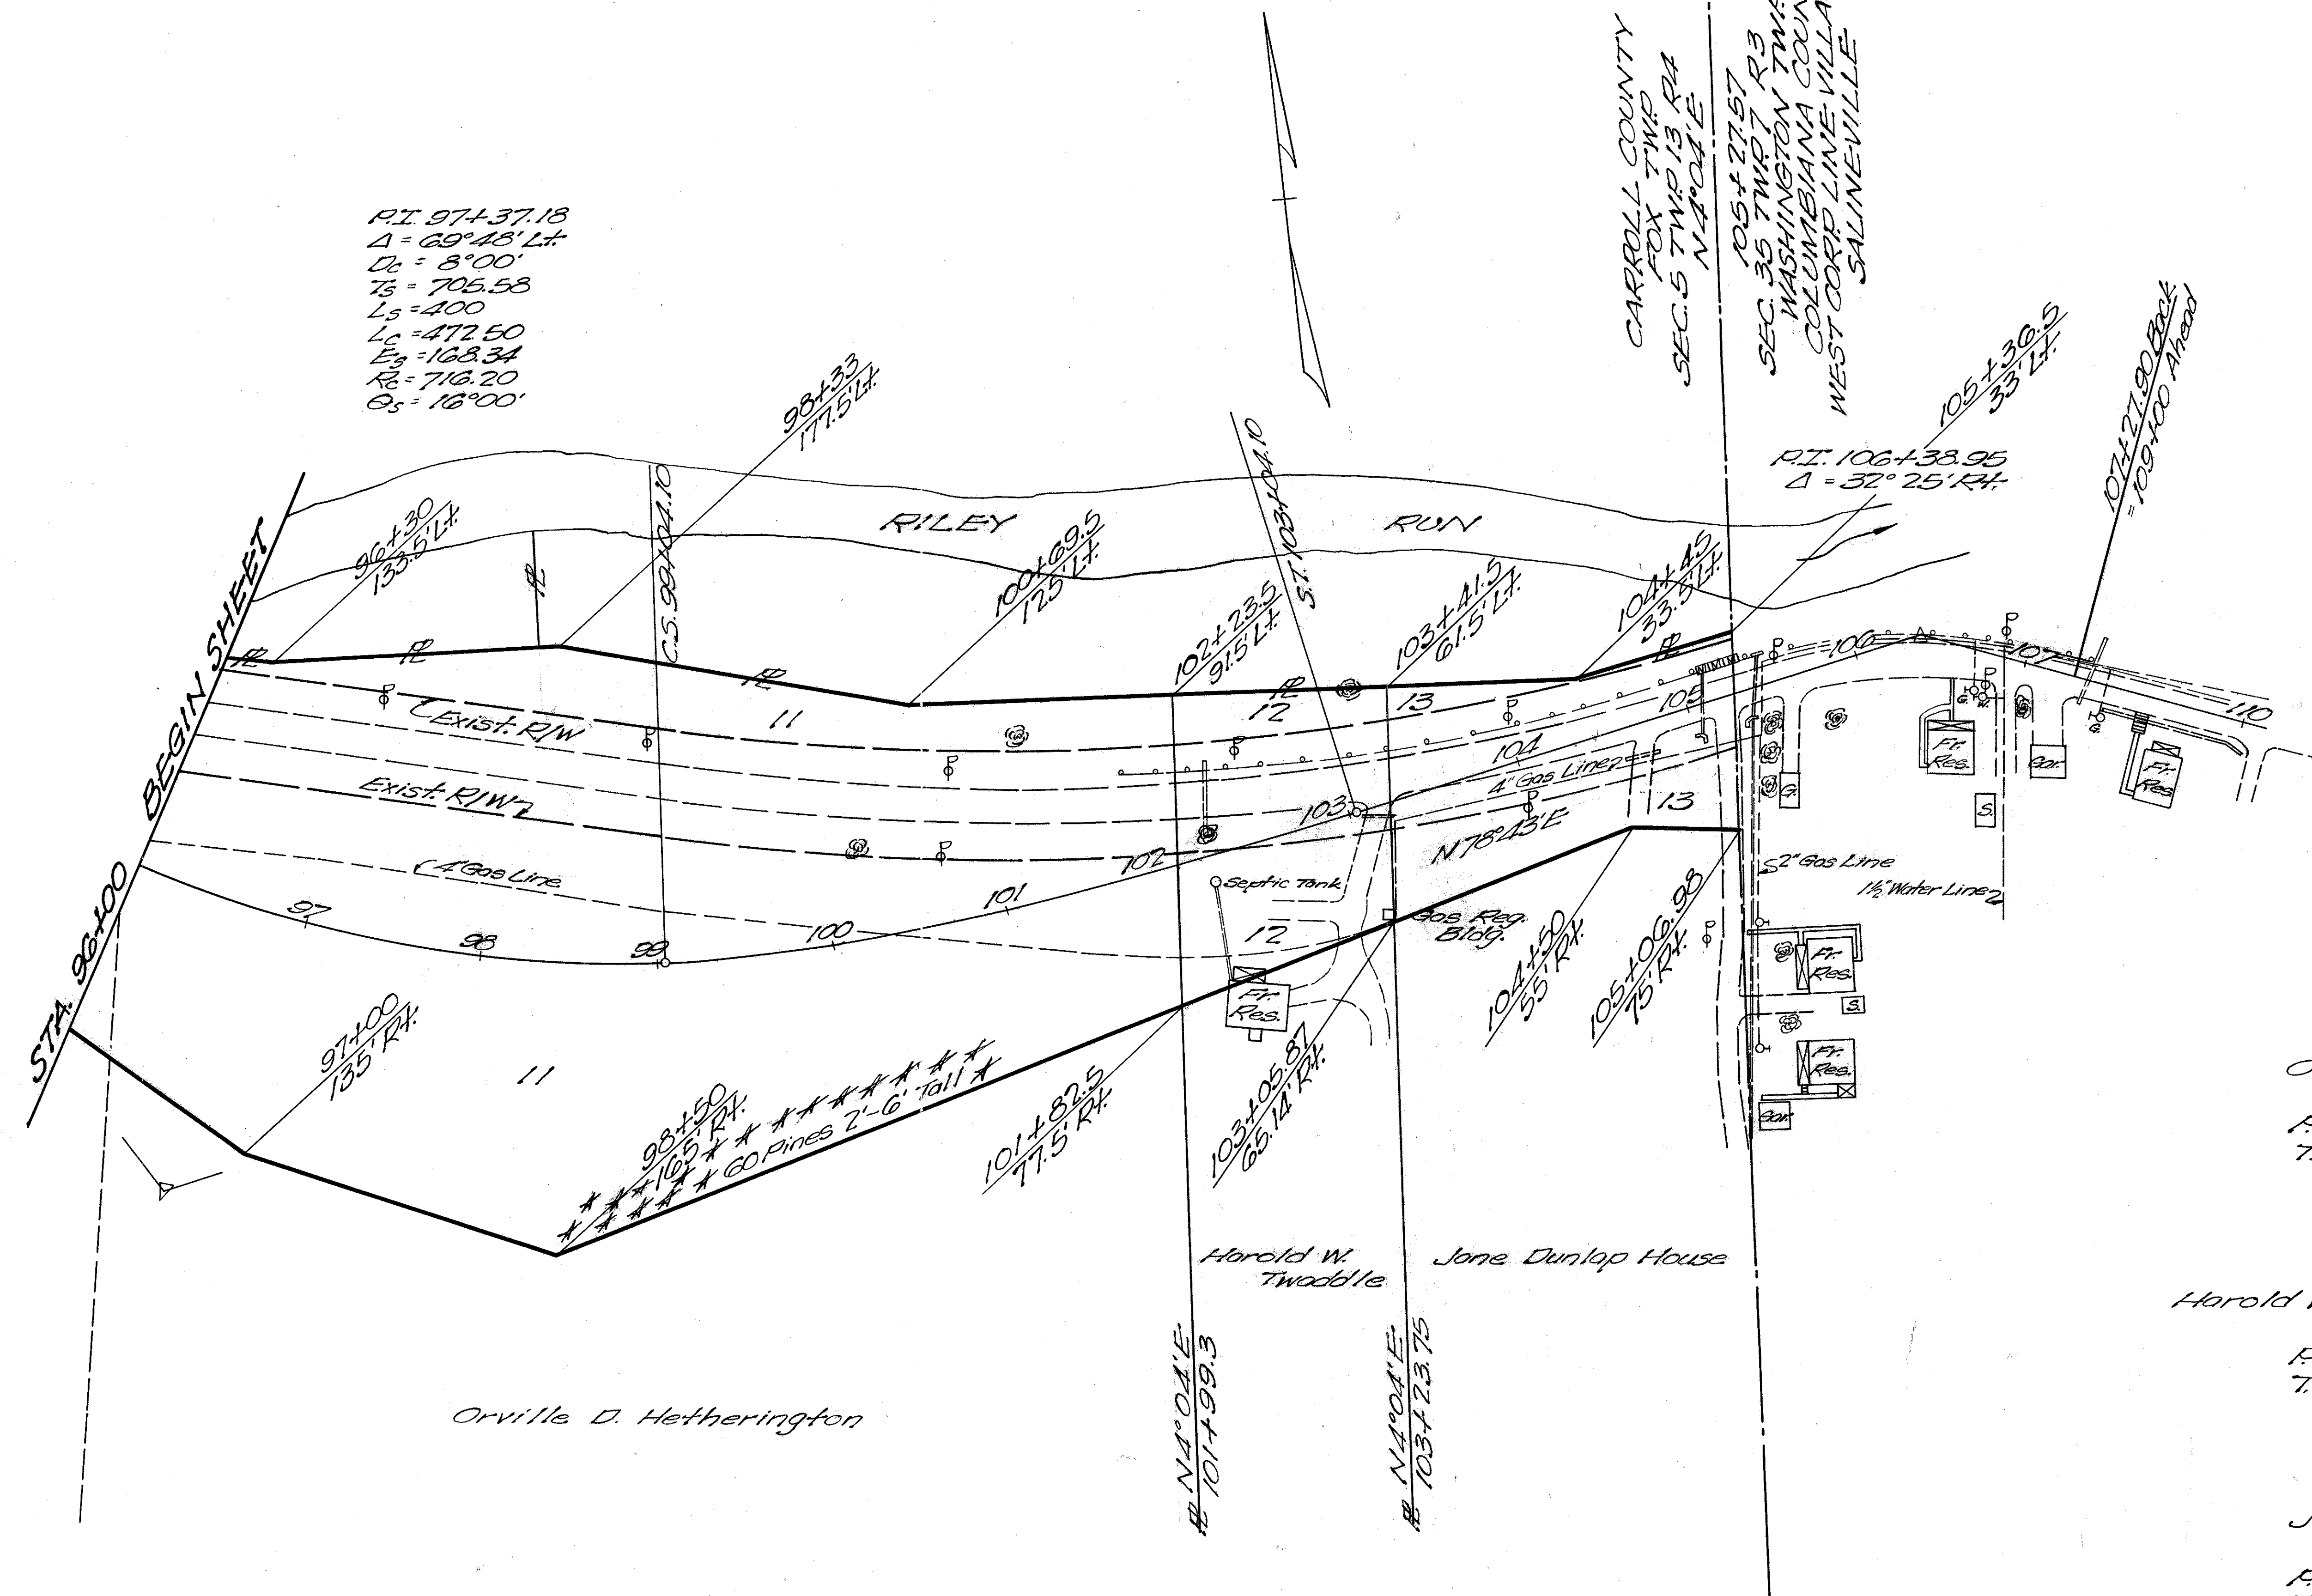

11
 Orville D. Hetherington
 P.R.O. = 0.96 A^c
 T.B.A. = 3.27 A^c

12
 Harold W. & Doris J. Twoddle

P.R.O. = 0.17 A^c
 T.B.A. = 0.26 A^c

13
 Jane Dunlap House

P.R.O. = 0.28 A^c
 T.B.A. = 0.21 A^c