


STATE OF OHIO
DEPARTMENT OF TRANSPORTATION
CAR-39-12.56
CENTER TOWNSHIP
CARROLL COUNTY

FHWA REGION	STATE	PROJECT	
5	OHIO		

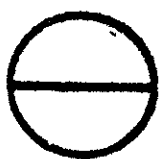

RW ONLY | CAR-39-1256

ACQUIRING AGENCY:
STATE OF OHIO

1989 SPECIFICATIONS

THE STANDARD SPECIFICATIONS OF THE STATE OF OHIO, DEPARTMENT OF
TRANSPORTATION, INCLUDING CHANGES AND SUPPLEMENTAL SPECIFICATIONS LISTED
IN THE PROPOSAL SHALL GOVERN THIS IMPROVEMENT.


I HEREBY APPROVE THESE PLANS AND DECLARE THAT THE MAKING OF THIS
IMPROVEMENT WILL NOT REQUIRE THE CLOSING TO TRAFFIC OF THE HIGHWAY AND
THAT PROVISIONS FOR MAINTENANCE AND SAFETY OF TRAFFIC WILL BE AS SET
FORTH ON THE PLANS AND ESTIMATES

CONVENTIONAL SIGNS


RIGHT OF WAY LINE	EXISTING	----- R/W -----
TOWNSHIP LINE		-----
SECTION LINE		-----
RIGHT OF WAY LINE	PROPOSED	----- R/W -----
CENTER LINE		89 ----- 90
CORPORATION LINE		-----
UTILITY POLE TELEPHONE	EXISTING	Ø
POWER	EXISTING	Ø
FENCE	EXISTING	x x x x x
GUARD RAIL	EXISTING	□ □ □ □ □
	PROPOSED	• • • • •
CONSTRUCTION LIMITS	PROPOSED	-----

INDEX OF SHEETS


TITLE SHEET	
PROPERTY MAP PLAN	----- 1
PLAN & SUMMARY OF	
ADDITIONAL R/W	----- 2

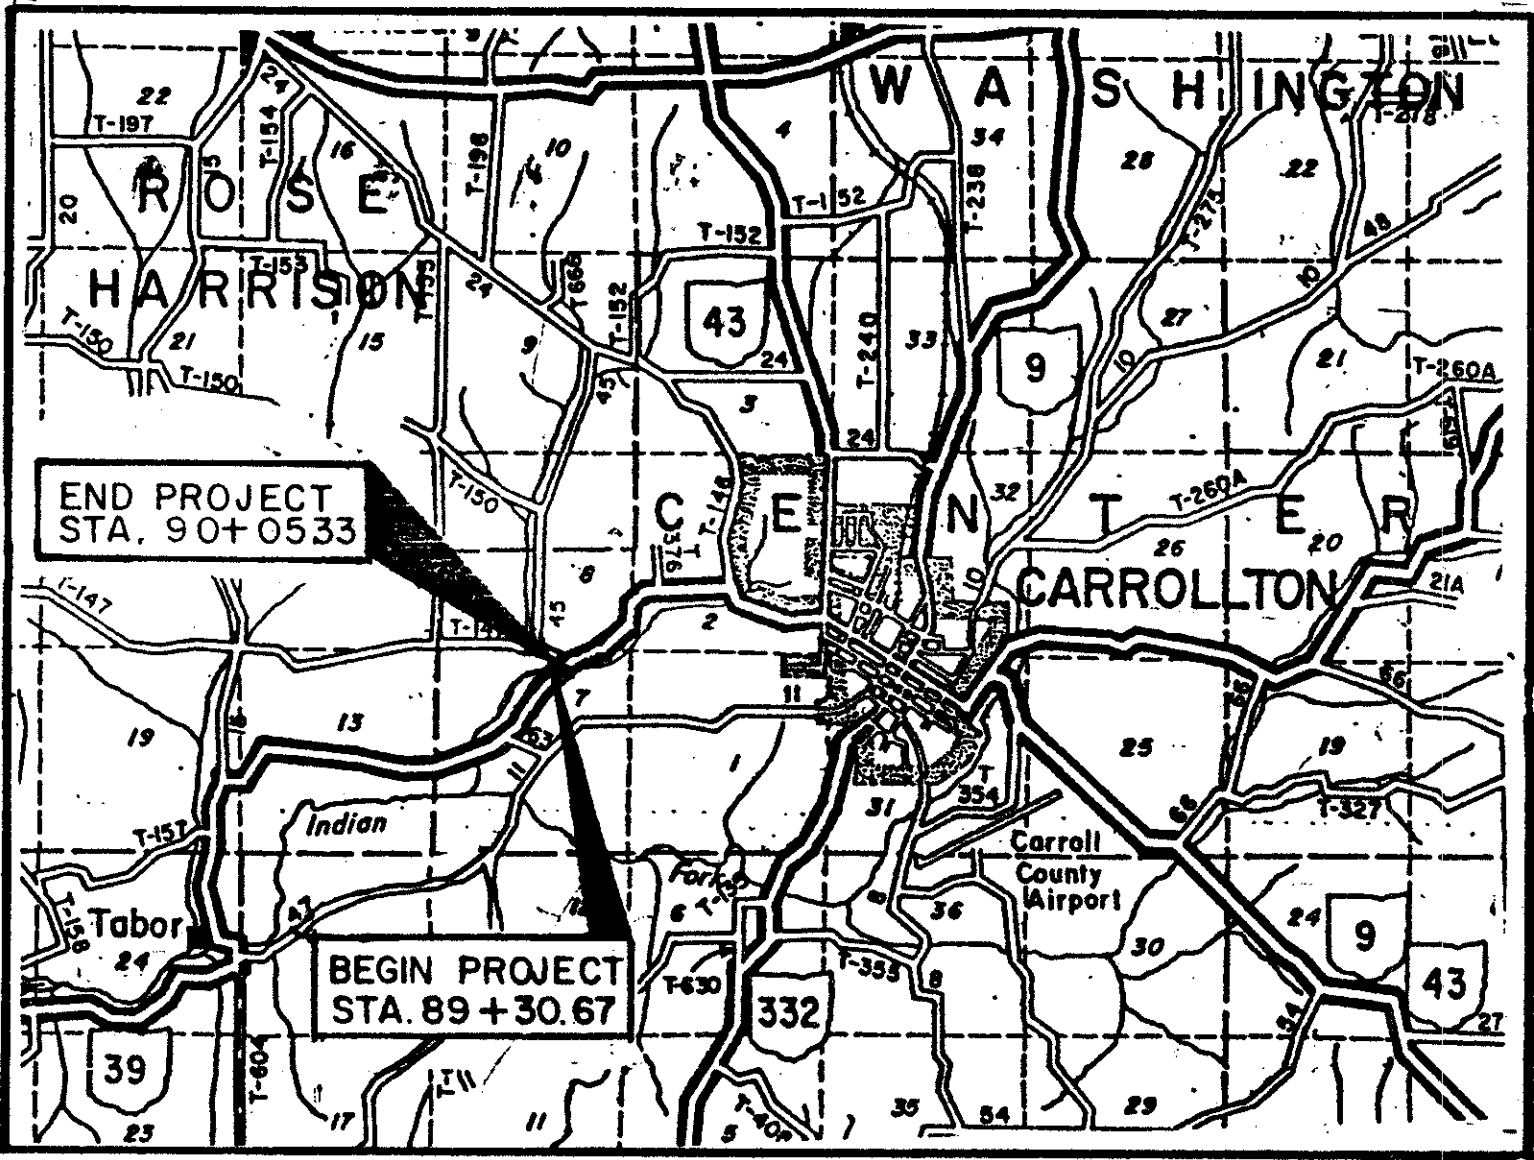

LOCATION MAP

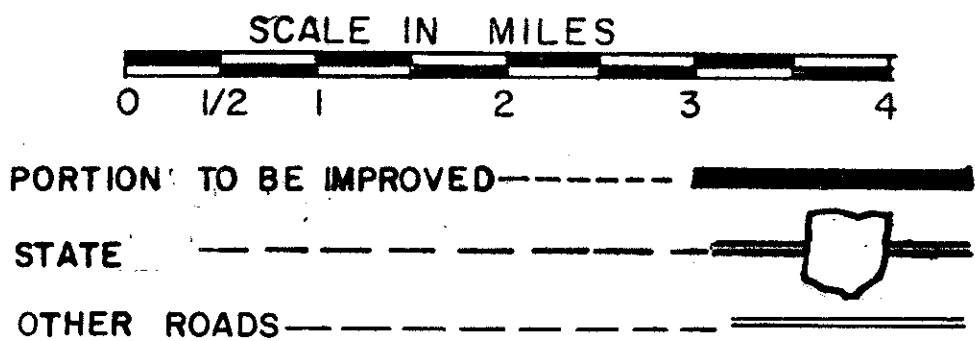

SCALES

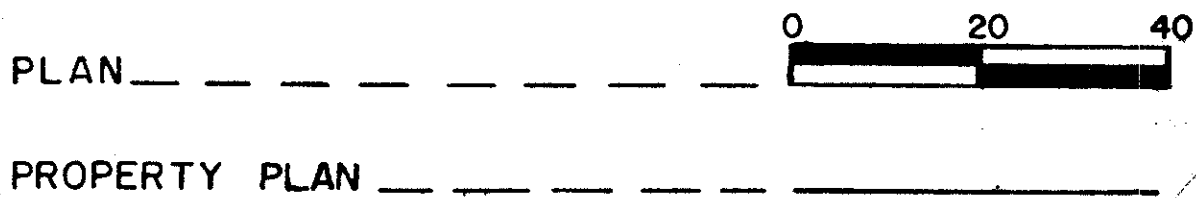

UNDERGROUND UTILITIES
2 WORKING DAYS
BEFORE YOU DIG
CALL 800-362-2764 (TOLL FREE)
OHIO UTILITIES PROTECTION SERVICE
NON-MEMBERS
MUST BE CALLED DIRECTLY

SUPPLEMENTAL SPECIFICATIONS			
NUMBER	DATE	NUMBER	DATE
802	4-13-90		
847	10-17-83		
836	11-12-85		
947	10-17-83		

SUPPLEMENTAL PRINTS OF STANDARD CONSTRUCTION DRAWINGS					
NUMBER	DATE	NUMBER	DATE	NUMBER	DATE
BP-5	10-1-87	MC-9A	1-11-85	MT-96.11	9-9-88
		MC-11	8-1-78	MT-96.20	9-9-88
GR-1	1-11-85	AS-1-81	11-27-81	MT-96.25	9-9-88
GR-2B	2-5-82	PSBD-1-81	6-20-89	MT-99.10	11-14-86
GR-3	2-22-90				
GR-4	2-5-82	DBR-2-73	4-10-73		

APPROVED _____
DATE _____ DISTRICT DEPUTY DIRECTOR OR
TRANSPORTATION

APPROVED _____
DATE _____ ASSISTANT DEPUTY DIRECTOR FOR
REAL ESTATE

APPROVED _____
DATE _____ DIRECTOR, DEPARTMENT OR TRANSPORTATION

DEPARTMENT OF TRANSPORTATION
FEDERAL HIGHWAY ADMINISTRATION

APPROVED:

DIVISION ADMINISTRATOR

DATE

ROBERT P. MADISON INTERNATIONAL, INC.
ARCHITECTS-ENGINEERS-PLANNERS
2930 EUCLID AVE. CLEVELAND, OHIO 44115



PROJECT: CAR-39-12.56
DATE OF LETTING _____ 19____ CONTRACT NO. _____


PROPERTY MAP
CENTER TOWNSHIP

FHWA REGION	STATE	PROJECT	
5	OHIO		

CARROLL COUNTY
CAR-39-1256

RIGHT OF WAY PLAN

1
2

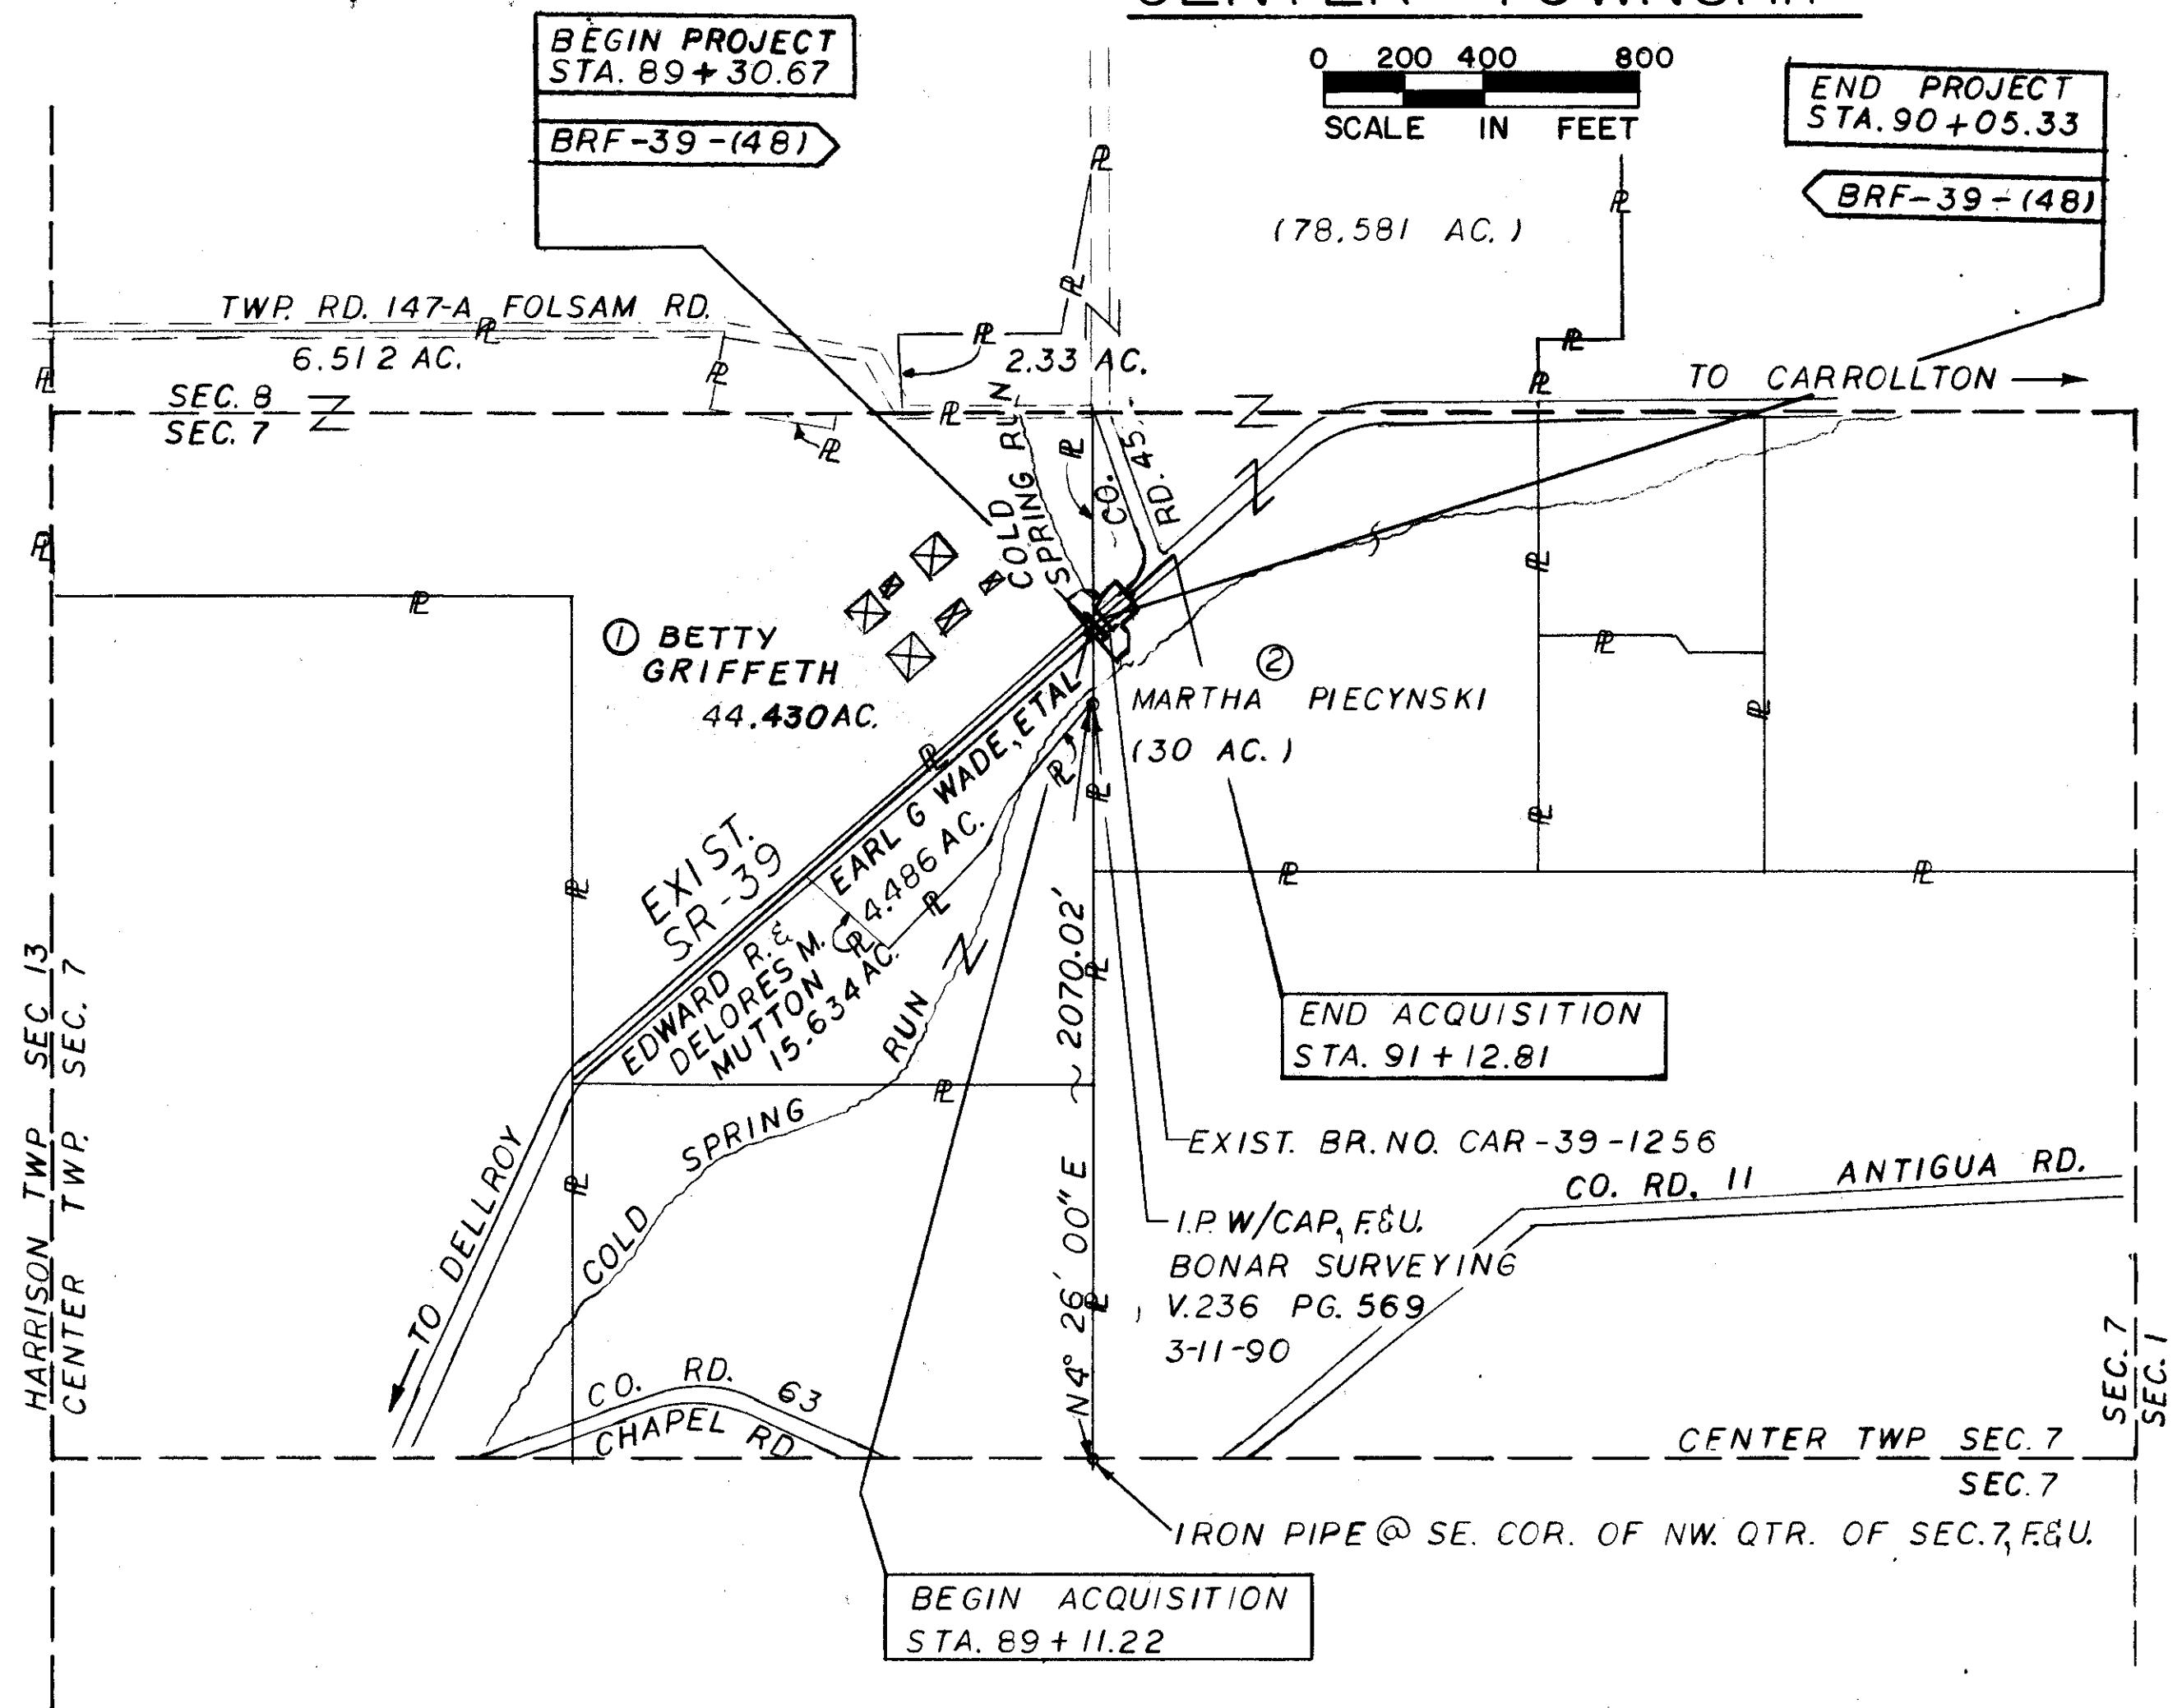

INDEX OF OWNERS

- 1) BETTY GRIFFETH
- 2) MARTHA PIECYNKI

CARROLL COUNTY
R-6 T-15 SEC.7 (NORTH HALF)

(TRACT ACREAGE)

UTILITY OWNERS		
SYMBOL	TYPE	NAME & ADDRESS
(E)	ELECTRIC	OHIO POWER COMPANY 301 CLEVELAND AVE S.W. BOX 400 CANTON, OHIO 44701 PH(216)438-7040
(T)	TELEPHONE	G.T.E. TELEPHONE OPERATIONS- NORTH AREA 6223 NORWALK ROAD MEDINA, OHIO 44256 PH.(216) 722-9591

PLAN COMPLETED 2-6-91

REV.	DATE	DESCRIPTION
DIST. II	6-24-91	Revised Ownership for Parcel No.1


CARROLL COUNTY
CENTER TWP., SEC. 7, T-15-N, R-6-W

FHWA REGION	STATE	PROJECT
5	OHIO	119670

CARROLL COUNTY
CAR - 39 - 12.56

RIGHT OF WAY PLAN

2
2

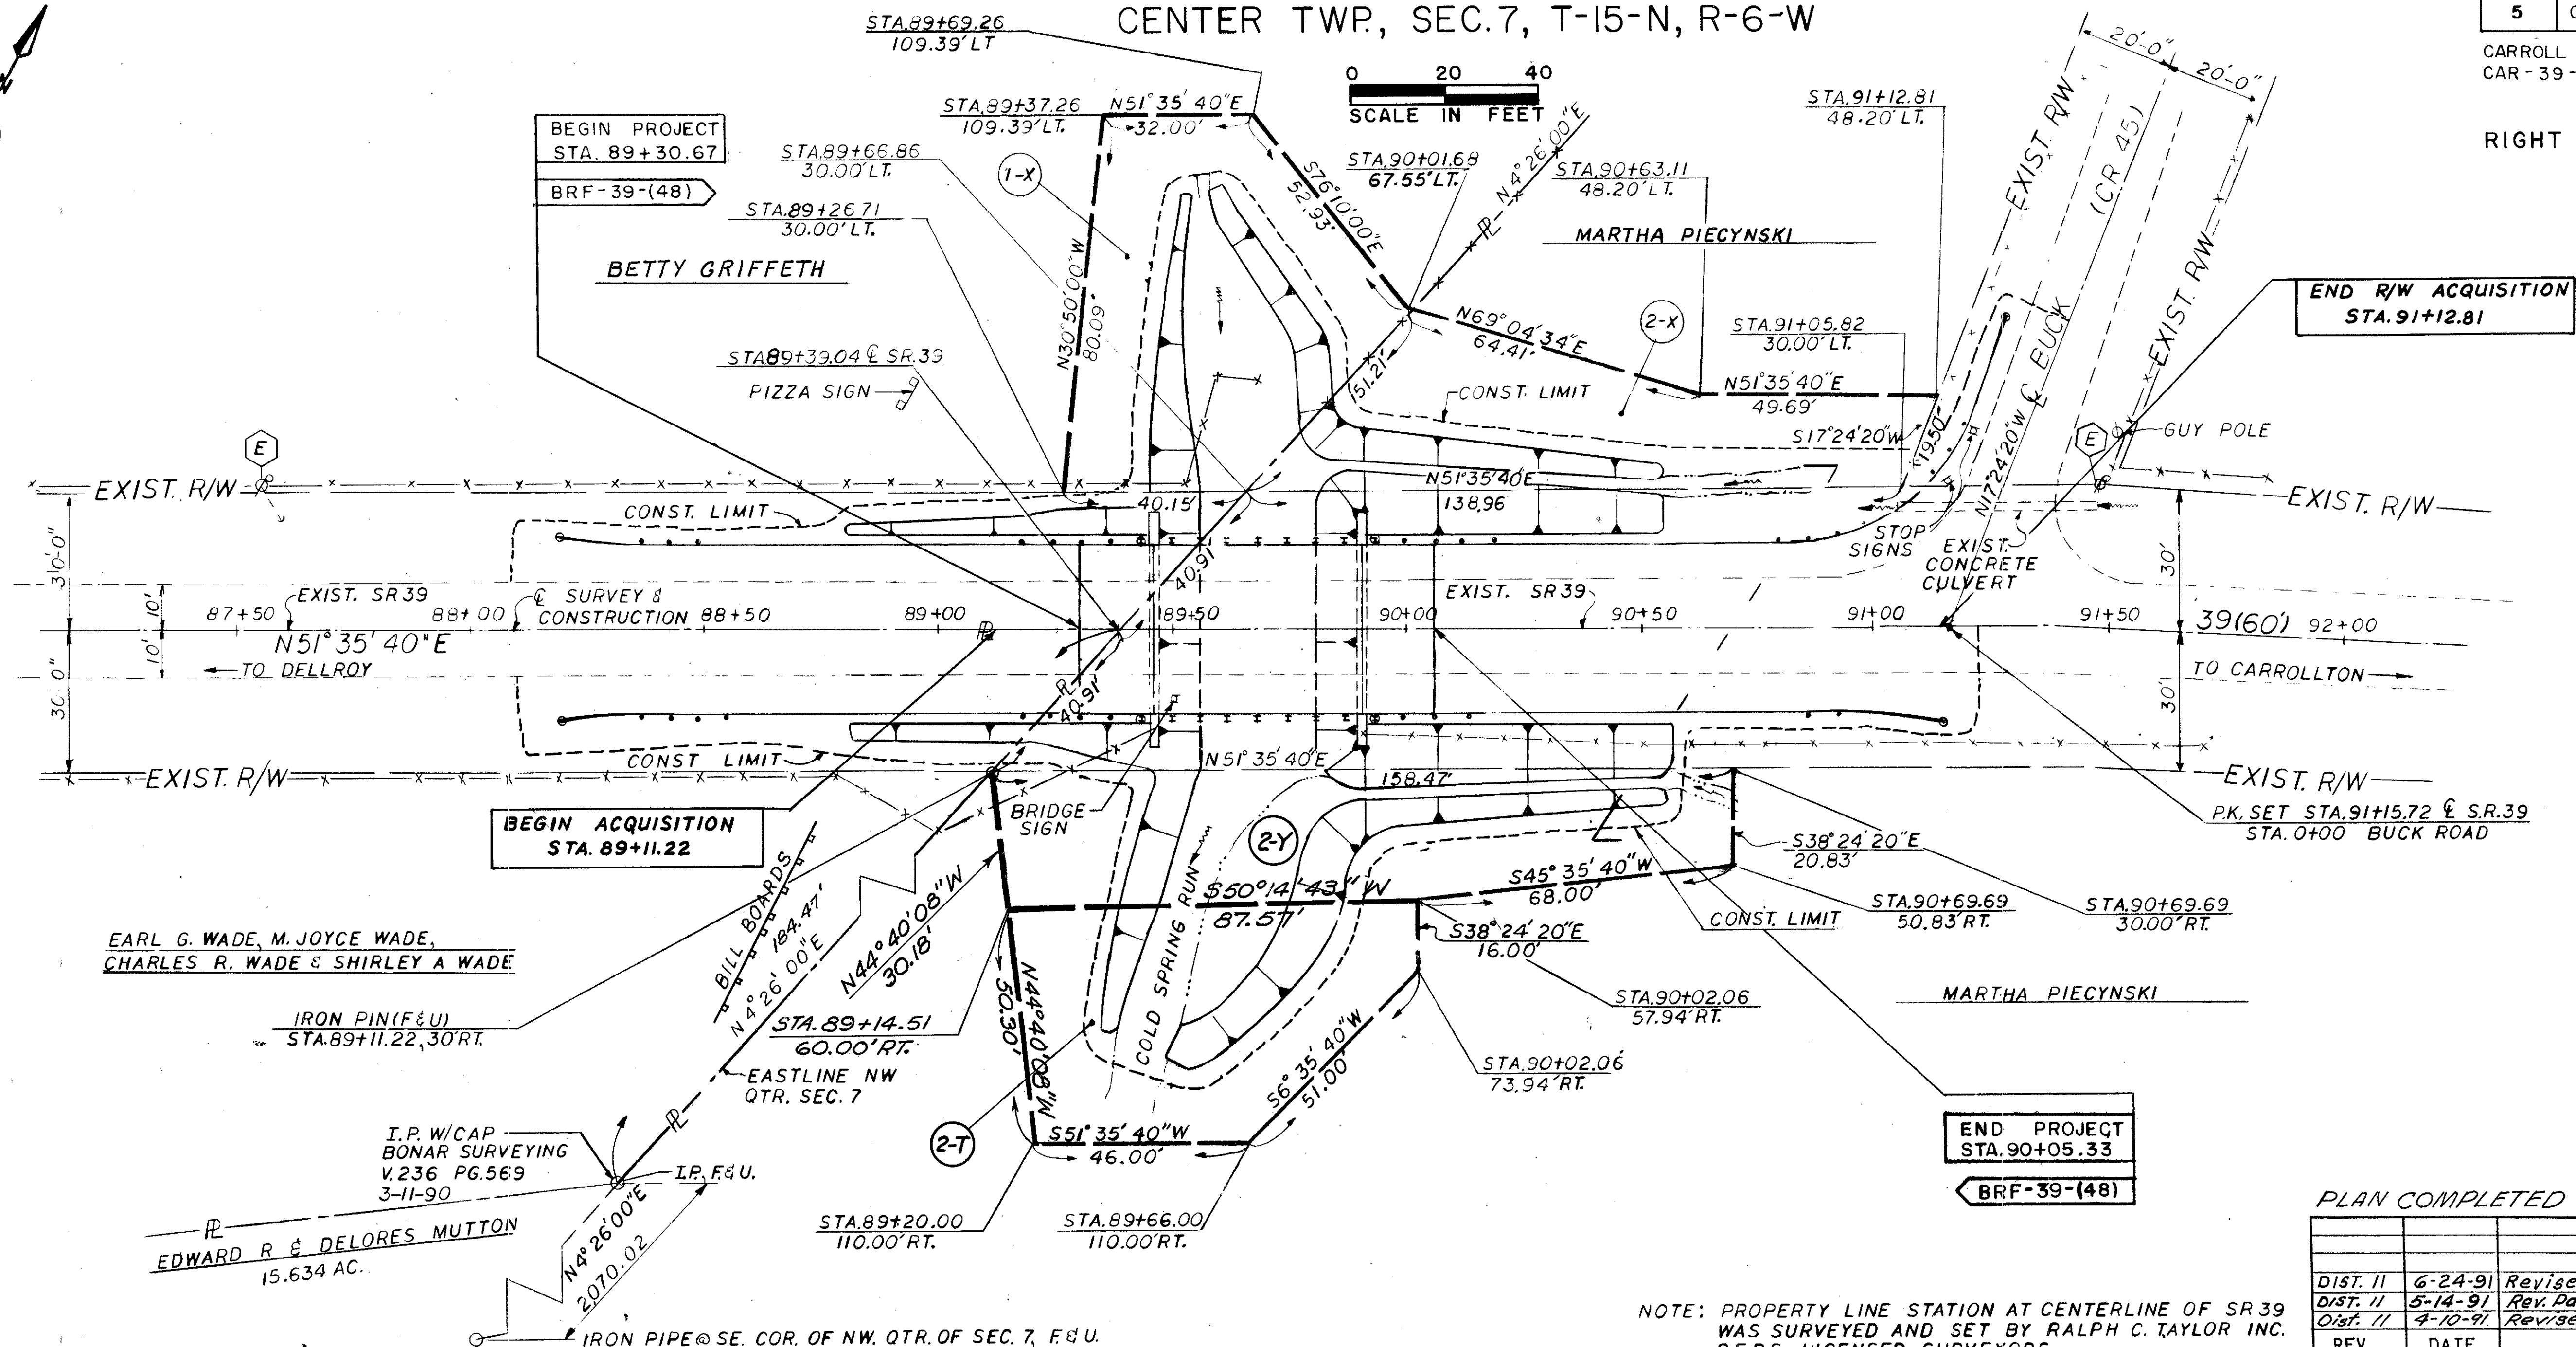

NOTE: PROPERTY LINE STATION AT CENTERLINE OF SR 39
WAS SURVEYED AND SET BY RALPH C. TAYLOR INC.
P.E.P.S. LICENSED SURVEYORS.

PLAN COMPLETED 2-6-91

REV.	DATE	DESCRIPTION
DIST. II	6-24-91	Revised Ownership for Par. 1-X
DIST. II	5-14-91	Rev. Par. 2-Y and Added Par. 2-T
DIST. II	4-10-91	Revised Location of Billboards

TOTAL NUMBER OF _____
2 OWNERSHIPS
0 TOTAL TAKES
0 OWNERSHIPS WITH STRUCTURES INVOLVED
0 OWNERSHIPS WITH "P" ITEMS

SUMMARY OF ADDITIONAL RIGHT OF WAY

NOTE:
RECORD AREA AFTER OUTSALES
MINUS TOTAL P.R.O. MINUS NET
TAKE EQUALS NET RESIDUE.

PARCEL	OWNER	SHEET NO.	OWNERS BOOK	RECORD PAGE	RECORD AREA (AC)	TOTAL P. R. O. (AC)	GROSS TAKE (AC)	PRO IN TAKE (AC)	NET TAKE (AC)	STRUC- TURE	NET RESIDUE LEFT	NET RESIDUE RIGHT	TYPE FUND	REMARKS AND PERSONALTY	AS ACQUIRED BOOK	AS ACQUIRED PAGE
1-X	BETTY GRIFFETH	2	241	623	50.942	2.438	0.096	—	0.096	NO	48.504	—	STATE	FOR CONSTRUCTION & MAINTENANCE OF CHANNEL		
2-X	MARTHA PIECYNski	2	167,210	737,739,48	30.00 *	1.10	0.074	—	0.074	NO	6.75	22.15	STATE	FOR CONSTRUCTION & MAINTENANCE OF CHANNEL		
2-Y		2					0.097	—	0.097	NO			STATE	FOR CONSTRUCTION & MAINTENANCE OF CHANNEL		
2-T		2					0.084	—	0.084	NO			STATE	TO DO MINIMAL GRADING IN OUTLET CHANNEL (DURATION- 1 YEAR)		
														* DUE TO THE EXTENSIVE CONTIGUOUS OWNERSHIP OF THIS PROPERTY OWNER, ONLY THE 30.00 AC. TRACT IS BEING CONSIDERED FOR APPRAISAL PURPOSES.		

SUMMARY AND RIGHT OF WAY DETAILS