

LIGHTING GENERAL NOTES

1. CONFLICTS WITH UTILITIES

THE CONTRACTOR IS RESPONSIBLE FOR MAKING HIS OWN DETERMINATION AS TO TYPE AND LOCATION OF UNDERGROUND UTILITIES AS MAY BE NECESSARY TO AVOID DAMAGE THERETO. THE CONTRACTOR SHALL VERIFY LOCATION OF UNDERGROUND PIPE LINES, CONDUITS, AND OTHER STRUCTURES BY CONTACTING OWNERS OF UNDERGROUND UTILITIES AND BY PROSPECTING IN ADVANCE OF EXCAVATION OPERATIONS.

THE CONTRACTOR SHALL MAINTAIN PROPER CLEARANCE FROM ALL OVERHEAD AND UNDERGROUND UTILITIES AND SHALL CONTACT EACH UTILITY FOR SPECIFIC REQUIREMENTS. THE CONTRACTOR SHALL NOT CHANGE THE LOCATION OF A LIGHTING UNIT WITHOUT THE CONSENT OF THE ENGINEER.
2. POWER SERVICE, AS PER PLAN.

THE POWER SUPPLYING AGENCY FOR THIS PROJECT IS:

POWER COMPANY: CINERGY CORPORATION
ADDRESS: 92 S. 4TH ST. BATAVIA, OHIO 45103
PHONE #: (513)287-5638
CONTACT NAME: MR. MIKE TISSANDIER

THE POWER SHALL BE AT THE LOCATION AND OF THE SIZE INDICATED ON THE PLANS.

ELECTRICAL ENERGY FOR EXISTING POWER SERVICES SHALL CONTINUE TO BE CHARGED TO THE MAINTAINING AGENCY. THE CONTRACTOR SHALL PAY ANY CHARGES MADE BY THE POWER COMPANY FOR THE COMPANY'S WORK IN THE ESTABLISHMENT OF THE NEW POWER SERVICE AND FOR THE ELECTRICAL ENERGY USED BY THE NEW POWER SERVICES ESTABLISHED BY THIS PROJECT FROM THE DATE OF ESTABLISHMENT UNTIL THE ACCEPTANCE OF THE LIGHTING. AFTER ACCEPTANCE OF THE LIGHTING, THE POWER SERVICE ELECTRICAL ENERGY ACCOUNT SHALL BE TRANSFERRED TO THE MAINTAINING AGENCY NOTED IN THE PLANS.

THIS SHALL INCLUDE NEW POWER SERVICE ESTABLISHED BY THIS PROJECT AS WELL AS REASSIGNMENT OF EXISTING SERVICE DUE TO WORK PERFORMED BY THIS PROJECT.

PAYMENT WILL BE MADE AT THE UNIT BID PRICE FOR EACH ITEM 625, 'POWER SERVICE, AS PER PLAN'.
3. HIGH MAST AND LOW MAST LUMINAIRES

THE HIGH MAST AND LOW MAST LUMINAIRES SHALL HAVE A SYMMETRICAL PHOTOMETRIC DISTRIBUTION AND SHALL HAVE A 480 VOLT BALLAST TO OPERATE A 400 WATT HIGH PRESSURE SODIUM LAMP. THESE LUMINAIRES SHALL BE MANUFACTURED BY GENERAL ELCTRIC (GE6312JIES), HOLOPHANE (36383JIES), OR COOPER (HMX4SDWJIES).
4. CONVENTIONAL LUMINAIRES

THE CONVENTIONAL LUMINAIRES SHALL HAVE AN IES TYPE II PHOTOMETRIC DISTRIBUTION AND SHALL HAVE A 480 VOLT BALLAST TO OPERATE A 200 WATT HIGH PRESSURE SODIUM LAMP. THESE LUMINAIRES SHALL BE MANUFACTURED BY GENERAL ELCTRIC (GE1014JIES), AMERICAN ELECTRIC (AE3849JIES), OR COOPER (OVD2S2FJIES).
5. LAMPS

SUPPLEMENTING 713.14 OF THE SPECIFICATIONS, HIGH PRESSURE SODIUM (HPS) LAMPS SHALL BE OF THE WATTAGE INDICATED IN THE PLANS AND SHALL BE GENERAL ELECTRIC 'LUCALOX', PHILLIPS 'CERMALUX', OSRAM SYLVANIA 'LUMALUX' OR EQUAL AS APPROVED BY THE ENGINEER.
6. GROUND MOUNTED PULL BOXES

GROUND MOUNTED PULL BOXES SHALL BE CONCRETE AND OF THE STANDARD SPECIFICATION 713.08
7. PADLOCK AND KEYS

THE ENCLOSURE SHALL BE FURNISHED WITH A LOCK. THE LOCK SHALL BE EITHER BRASS OR BRONZE EQUAL TO MASTER NO. 4 BKA OR WILSON BOHANNON 660A AND SHALL BE KEYED IN ACCORDANCE WITH THE SPECIFICATIONS.
8. HIGH MAST TOWER FOUNDATIONS

THE TOP OF THE HIGH MAST TOWER FOUNDATIONS SHALL BE SIX TO TWELVE INCHES ABOVE FINISHED GRADE MEASURED ON THE UP-SLOPE SIDE.

SSympton

06-JUN-2001

J:\31147\dwgs\LN001.dgn

DESIGN AGENCY
CH2B
35 Erieview Plaza, Suite 500
Cleveland, Ohio 44115
ARCHITECTS ENGINEERS PLANNERS

DATE
06/06/01

REVISED
FILE NUMBER
1305697

DRAWN
TGM

DESIGNED
JGS/SMS

CHECKED
LEL

LIGHTING PLAN - IR 275
LIGHTING GENERAL NOTES
CLE-275-05.35

CLE-275-05.35

1 / 17

613
857

SSympton

06-JUN-2001

J:\3147\dwg\LS001.dgn

LIGHTING QUANTITIES SUB-SUMMARY

625

LINE NUMBER	STATION	STATION	SIDE	625																									LINE NUMBER		
				LIGHT POLE, MISC.: CONVENTIONAL, DESIGN AT15B40	LIGHT POLE, MISC.: CONVENTIONAL, DESIGN AT15B50	LIGHT POLE, MISC.: LOW MAST, DESIGN AT0B60	LIGHT POLE, MISC.: LOW MAST, DESIGN AT2BB60, AS PER PLAN	LIGHT POLE FOUNDATION, 24" DIA. X 8' DEEP	LIGHT POLE FOUNDATION, 24" DIA. X 10' DEEP	LIGHT TOWER, BBBB100	LIGHT TOWER, BBBB110	LIGHT TOWER, BBBB120	LIGHT TOWER, BBBBBBB100	LIGHT TOWER, BBBBBBB110	LIGHT TOWER, BBBBBBB120	LIGHT TOWER, MISC.: BBBBBBBB100	LIGHT TOWER, MISC.: BBBBBBBB120	LIGHT TOWER FOUNDATION, 42" DIA. X 25' DEEP	NO. 2 AWG 600V DISTRIBUTION CABLE	NO. 4 AWG 600V DISTRIBUTION CABLE	NO. 6 AWG 600V DISTRIBUTION CABLE	NO. 10 AWG POLE & BRACKET CABLE	DUCT CABLE, MISC.: DUCT CABLE WITH THREE NO. 2 AWG 600V CABLES	DUCT CABLE, MISC.: DUCT CABLE WITH THREE NO. 4 AWG 600V CABLES	DUCT CABLE, MISC.: DUCT CABLE WITH THREE NO. 6 AWG 600V CABLES	CONDUIT MISC.: GRS 2" ON STRUCTURE	CONDUIT, 2", 713.04	CONDUIT JACKED OR DRILLED, 2"		CONDUIT MISC.: GRS 3" ON STRUCTURE	
				EACH	EACH	EACH	EACH	EACH	EACH	EACH	EACH	EACH	EACH	EACH	EACH	EACH	EACH	EACH	LIN FT	LIN FT	LIN FT	LIN FT	LIN FT	LIN FT	LIN FT	LIN FT	LIN FT	LIN FT		LIN FT	LIN FT
1	SHEET 7 OF 17																												1		
2	POLE 298+66	BOX 300+45																											2		
3	BOX 300+45	BOX 303+86																											3		
4	BOX 303+86	POLE 304+00																	1056									275	4		
5	BOX 303+86	BOX 303+83																	327										5		
6	BOX 303+83	SIGN B3-4																											6		
7	BOX 303+86	BOX 306+81																											7		
8	BOX 306+81	POLE 309+75																											8		
9	TOTALS SHEET 7 OF 17																		2										275	9	
10	SHEET 8 OF 17																													10	
11	POLE 309+75	BOX 309+74																												11	
12	BOX 309+74	BOX 311+73																												12	
13	BOX 311+73	BOX 313+72																												13	
14	BOX 313+72	POLE 315+40																												14	
15	POLE 315+40	BOX 315+65																												15	
16	LCC B 315+69	BOX 315+65																												16	
17	BOX 315+65	BOX 315+75																												17	
18	BOX 315+65	SIGN B2-1																												18	
19	BOX 315+75	BOX 315+70																												19	
20	BOX 315+70	BOX 317+50																												20	
21	BOX 317+50	POLE 319+27																												21	
22	POLE 319+27	BOX 321+29																												22	
23	POLE 319+27	BOX 321+51																												23	
24	BOX 321+51	BOX 323+78																												24	
25	BOX 321+29	BOX 123+10																												25	
26	BOX 315+65	BOX 318+84R																												26	
27	BOX 318+84R	BOX 321+84L																												27	
28	BOX 321+84L	POLE 321+15																												28	
29	POLE 321+15	BOX 321+68																												29	
30	BOX 321+68	BOX 323+96																												30	
31	TOTALS SHEET 8 OF 17																			1	2	1									31
32	SHEET 9 OF 17																													32	
33	BOX 123+10	BOX 123+18																												33	
34	BOX 123+18	POLE 125+92																												34	
35	POLE 125+92	BOX 111+08																												35	
36	BOX 111+08	POLE 115+60																												36	
37	POLE 125+92	BOX 126+58																												37	
38	BOX 126+58	SIGN B1-4																												38	
39	BOX 126+58	SIGN B1-5																												39	
40	POLE 330+09	BOX 332+77																												40	
41	BOX 332+77	POLE 335+10																												41	
42	POLE 335+10	BOX 334+66																												42	
43	BOX 334+66	POLE 332+10																												43	
44	BOX 323+96	POLE 313+25																												44	
45	POLE 313+25	BOX 316+61																												45	
46	POLE 330+09	BOX 111+93																												46	
47	POLE 329+90	SIGN A2-4																												47	
48	POLE 329+90	BOX 332+30																												48	
49	BOX 332+30	POLE 335+60																												49	
50	POLE 335+60	BOX 335+52																												50	
51	BOX 335+52	BOX 334+68																												51	
52	BOX 334+68	POLE 336+60																												52	
53	TOTALS SHEET 9 OF 17																														53
54																															54
55	TOTAL THIS SUB-SUMMARY																														55

LIGHTING PLAN - IR 275
LIGHTING QUANTITIES SUB-SUMMARY
CLE-275-05.35

CLE-275-05.35

3 / 17

615
857

SSympton

06-JUN-2001

J:\3147\dwgs\LS002.dgn

LIGHTING QUANTITIES SUB-SUMMARY

LINE NUMBER	STATION	STATION	SIDE	625																
				CONDUIT, 3", 713.04	CONDUIT JACKED OR DRILLED, 3"	TRENCH, 24" DEEP	LUMINAIRE, CONVENTIONAL, STYLE B, TYPE II-M-SC, 200 WATT HPS, 480 VOLT, AS PER PLAN	LUMINAIRE, HIGH MAST, SYMMETRIC, 400W HPS, 480 VOLT, AS PER PLAN	LUMINAIRE, LOW MAST, SYMMETRIC, 400W HPS, 480 VOLT, AS PER PLAN	GLARE SHIELD, AS PER PLAN	PULL BOX, 713.08, 18"	GROUND ROD	POWER SERVICE, AS PER PLAN	CONNECTOR KIT TYPE II, (FUSED)						
				LIN FT	LIN FT	LIN FT	EACH	EACH	EACH	EACH	EACH	EACH	EACH	EACH						
1	SHEET 7 OF 17																			
2	POLE 298+66	BOX 300+45				180		6				/								
3	BOX 300+45	BOX 303+86		67		67						/								
4	BOX 303+86	POLE 304+00				15		6				/	/							
5	BOX 303+86	BOX 303+83			99															
6	BOX 303+83	SIGN B3-4				18						/								
7	BOX 303+86	BOX 306+81				295														
8	BOX 306+81	POLE 309+75				297						/								
9	TOTALS SHEET 7 OF 17			67	99	872		12				4	2							
10	SHEET 8 OF 17																			
11	POLE 309+75	BOX 309+74			75			7				/	/							
12	BOX 309+74	BOX 311+73				199						/								
13	BOX 311+73	BOX 313+72				199						/								
14	BOX 313+72	POLE 315+40				165						/								
15	POLE 315+40	BOX 315+65		20	59	20		6					/							
16	LCC B 315+69	BOX 315+65		35		35							/	/						
17	BOX 315+65	BOX 315+75			78							/								
18	BOX 315+65	SIGN B2-1				15														
19	BOX 315+75	BOX 315+70		30	149	30						/								
20	BOX 315+70	BOX 317+50				195						/								
21	BOX 317+50	POLE 319+27				195						/								
22	POLE 319+27	BOX 321+29				191		6					/							
23	POLE 319+27	BOX 321+51				225														
24	BOX 321+51	BOX 323+78				226						/								
25	BOX 321+29	BOX 123+10				196						/								
26	BOX 315+65	BOX 318+84R				312														
27	BOX 318+84R	BOX 321+84L										/								
28	BOX 321+84L	POLE 321+15				250						/								
29	POLE 321+15	BOX 321+68				66		6					/							
30	BOX 321+68	BOX 323+96				207						/								
31	TOTALS SHEET 8 OF 17			85	361	2726		25				12	5	/						
32	SHEET 9 OF 17																			
33	BOX 123+10	BOX 123+18										/								
34	BOX 123+18	POLE 125+92				250						/								
35	POLE 125+92	BOX 111+08				260		6					/							
36	BOX 111+08	POLE 115+60				260		7				/	/							
37	POLE 125+92	BOX 126+58				67														
38	BOX 126+58	SIGN B1-4				10						/								
39	BOX 126+58	SIGN B1-5				40														
40	POLE 330+09	BOX 332+77				231		4					/							
41	BOX 332+77	POLE 335+10				231						/								
42	POLE 335+10	BOX 334+66				223		6					/							
43	BOX 334+66	POLE 332+10				223						/								
44	BOX 323+96	POLE 313+25				211						/								
45	POLE 313+25	BOX 316+61				286		6					/							
46	POLE 330+09	BOX 111+93				204						/								
47	POLE 329+90	SIGN A2-4				46		6					/							
48	POLE 329+90	BOX 332+30				219														
49	BOX 332+30	POLE 335+60				219						/								
50	POLE 335+60	BOX 335+52				40		6					/							
51	BOX 335+52	BOX 334+68				185						/								
52	BOX 334+68	POLE 336+60				195		6				/	/							
53	TOTALS SHEET 9 OF 17					3400		47				11	8							
54																				
55	TOTAL THIS SUB-SUMMARY			152	460	6998		84				28	15	/						

LIGHTING REMOVAL QUANTITIES SUB-SUMMARY

202												LINE NUMBER
LIGHT POLE REMOVED	LIGHT POLE FOUNDATION REMOVED	PULL BOX REMOVED										
EACH	EACH	EACH										
												1
												2
												3
												4
												5
												6
												7
												8
4	3	7										9
												10
												11
5	5	7										31
												32
												33
												34
												35
												36
												37
												38
												39
												40
												41
												42
												43
												44
												45
												46
												47
												48
												49
												50
												51
												52
25	25	18										53
												54
34	33	32										55

LIGHTING PLAN - 1R 275
LIGHTING QUANTITIES SUB-SUMMARY
CLE-275-05.35

CLE-275-05.35

4 / 17

616
857

DESIGN AGENCY
HNTB
ARCHITECTS ENGINEERS PLANNERS

DATE
06/06/01
REVIEWED
STRUCTURE FILE NUMBER
1305697

DRAWN
TGM
CHECKED
LEL

SSympton

06-JUN-2001

J:\3147\dwgs\LS003.dgn

LIGHTING QUANTITIES SUB-SUMMARY

625

LINE NUMBER	STATION	STATION	SIDE	625																								LINE NUMBER		
				LIGHT POLE, MISC.: CONVENTIONAL, DESIGN AT15B40	LIGHT POLE, MISC.: CONVENTIONAL, DESIGN AT15B50	LIGHT POLE, MISC.: LOW MAST, DESIGN AT0B60	LIGHT POLE, MISC.: LOW MAST, DESIGN AT2BB60, AS PER PLAN	LIGHT POLE FOUNDATION, 24" DIA. X 8' DEEP	LIGHT POLE FOUNDATION, 24" DIA. X 10' DEEP	LIGHT TOWER, BBBB100	LIGHT TOWER, BBBB110	LIGHT TOWER, BBBB120	LIGHT TOWER, BBBB100	LIGHT TOWER, BBBB110	LIGHT TOWER, BBBB120	LIGHT TOWER, MISC.: BBBB100	LIGHT TOWER, MISC.: BBBB120	LIGHT TOWER FOUNDATION, 42" DIA. X 25' DEEP	NO. 2 AWG 600V DISTRIBUTION CABLE	NO. 4 AWG 600V DISTRIBUTION CABLE	NO. 6 AWG 600V DISTRIBUTION CABLE	NO. 10 AWG POLE & BRACKET CABLE	DUCT CABLE, MISC.: DUCT CABLE WITH THREE NO. 2 AWG 600V CABLES	DUCT CABLE, MISC.: DUCT CABLE WITH THREE NO. 4 AWG 600V CABLES	DUCT CABLE, MISC.: DUCT CABLE WITH THREE NO. 6 AWG 600V CABLES	CONDUIT MISC.: GRS 2" ON STRUCTURE	CONDUIT, 2", 713.04		CONDUIT JACKED OR DRILLED, 2"	CONDUIT MISC.: GRS 3" ON STRUCTURE
1	SHEET 10 OF 17			EACH	EACH	EACH	EACH	EACH	EACH	EACH	EACH	EACH	EACH	EACH	EACH	EACH	LIN FT	LIN FT	LIN FT	LIN FT	LIN FT	LIN FT	LIN FT	LIN FT	LIN FT	LIN FT	LIN FT	LIN FT	1	
2	BOX 337+28	POLE 336+60																											2	
3	BOX 337+28	BOX 337+33															129												3	
4	BOX 337+33	BOX 339+64																									33		4	
5	BOX 339+64	LCC A 339+39															440	176											5	
6	BOX 339+80	BOX 339+64															198	132											6	
7	BOX 339+80	BOX 339+71 R															342	228											7	
8	BOX 339+71 R	BOX 339+71 L															300												8	
9	BOX 339+71 R	POLE 340+30																											9	
10	POLE 340+30	BOX 343+31											/											74					10	
11	BOX 343+31	SIGN AI-2																						313					11	
12	BOX 343+31	POLE 345+44																							78				12	
13	POLE 345+44	BOX 345+81																							225				13	
14	BOX 345+81	BOX 348+57										/													48				14	
15	BOX 348+57	POLE 350+48																855								245	30		15	
16	POLE 350+48	BOX 352+15										/													202				16	
17	BOX 339+71 L	BOX 337+36																							176				17	
18	BOX 337+36	POLE 335+10																							278				18	
19	TOTALS SHEET 10 OF 17									2			/				3	1280	1391				372	1641		245	30	33		19
20	SHEET 11 OF 17																												20	
21	BOX 352+15	POLE 354+24																							221				21	
22	POLE 354+24	BOX 355+21				/			/												140				107				22	
23	BOX 355+21	SIGN AI-6																							20				23	
24	BOX 355+21	POLE 356+64																							153				24	
25	POLE 356+64	POLE 358+70			/				/																215				25	
26	POLE 358+70	POLE 360+80			2				/									663		130							211		26	
27	TOTALS SHEET 11 OF 17				3	/			3									663		400				716			211		27	
28	SHEET 12 OF 17																												28	
29	POLE 324+00	BOX 323+78									/							273											29	
30	SIGN A3-4	BOX 113+86																							20				30	
31	BOX 113+86	BOX 111+93																							214				31	
32	POLE 332+10	BOX 329+71									/														257				32	
33	BOX 329+71	POLE 327+46																							257				33	
34	POLE 327+46	BOX 325+25											/												253				34	
35	BOX 325+25	POLE 324+80																231									67		35	
36	POLE 324+80	POLE 122+90R	/				/														110			165					36	
37	POLE 122+90R	POLE 124+30R	/	/			/	/													240			155					37	
38	BOX 325+25	BOX 335+19																453											38	
39	SIGN A3-9	BOX 335+19																							105				39	
40	BOX 335+19	POLE 121+36L																							66				40	
41	POLE 121+36L	POLE 122+90L		/				/													130			165					41	
42	POLE 122+90L	POLE 124+30L		2				2																150					42	
43	TOTALS SHEET 12 OF 17		2	4			2	4		/	/	/				3	957		740				1807				67		43	
44	SHEET 13 OF 17																												44	
45	POLE 325+40	BOX 316+61										/				/									420		95	35	45	
46	POLE 95+56	BOX 93+01 R										/				/								260					46	
47	POLE 95+56	BOX 325+02																						219					47	
48	BOX 325+02	POLE 327+10																							219				48	
49	POLE 327+10	BOX 338+80																							257				49	
50	BOX 338+80	BOX 338+37											/					195									55		50	
51	BOX 338+37	POLE 335+60																						259					51	
52	TOTALS SHEET 13 OF 17											/	2			3	195						1214	420		95	90		52	
53	SHEET 14 OF 17																												53	
54	BOX 93+01 R	BOX 93+01 L																201											54	
55	BOX 93+01 L	POLE 90+90								/						/								222					55	
56	TOTALS SHEET 14 OF 17									/						/		201						222					56	
57	TOTALS SHEET 15 OF 17																												57	
58	TOTALS SHEET 16 OF 17																											</		

625


J:\31147\dwgs\LS004.dgn

202

LIGHTING PLAN - IR 275
LIGHTING QUANTITIES SUB-SUMMARY
CLE-275-05.35

POLE DESIGNATION, "B" IS THE CONTROL CENTER, "3" IS THE
CIRCUIT NUMBER AND "4" IS THE I.D. PULL BOX

1. POWER SERVICE SHALL BE 100 AMPERE,
240/480 VOLT, SINGLE PHASE, THREE WIRE
SECONDARY WITH GROUNDED NEUTRAL.

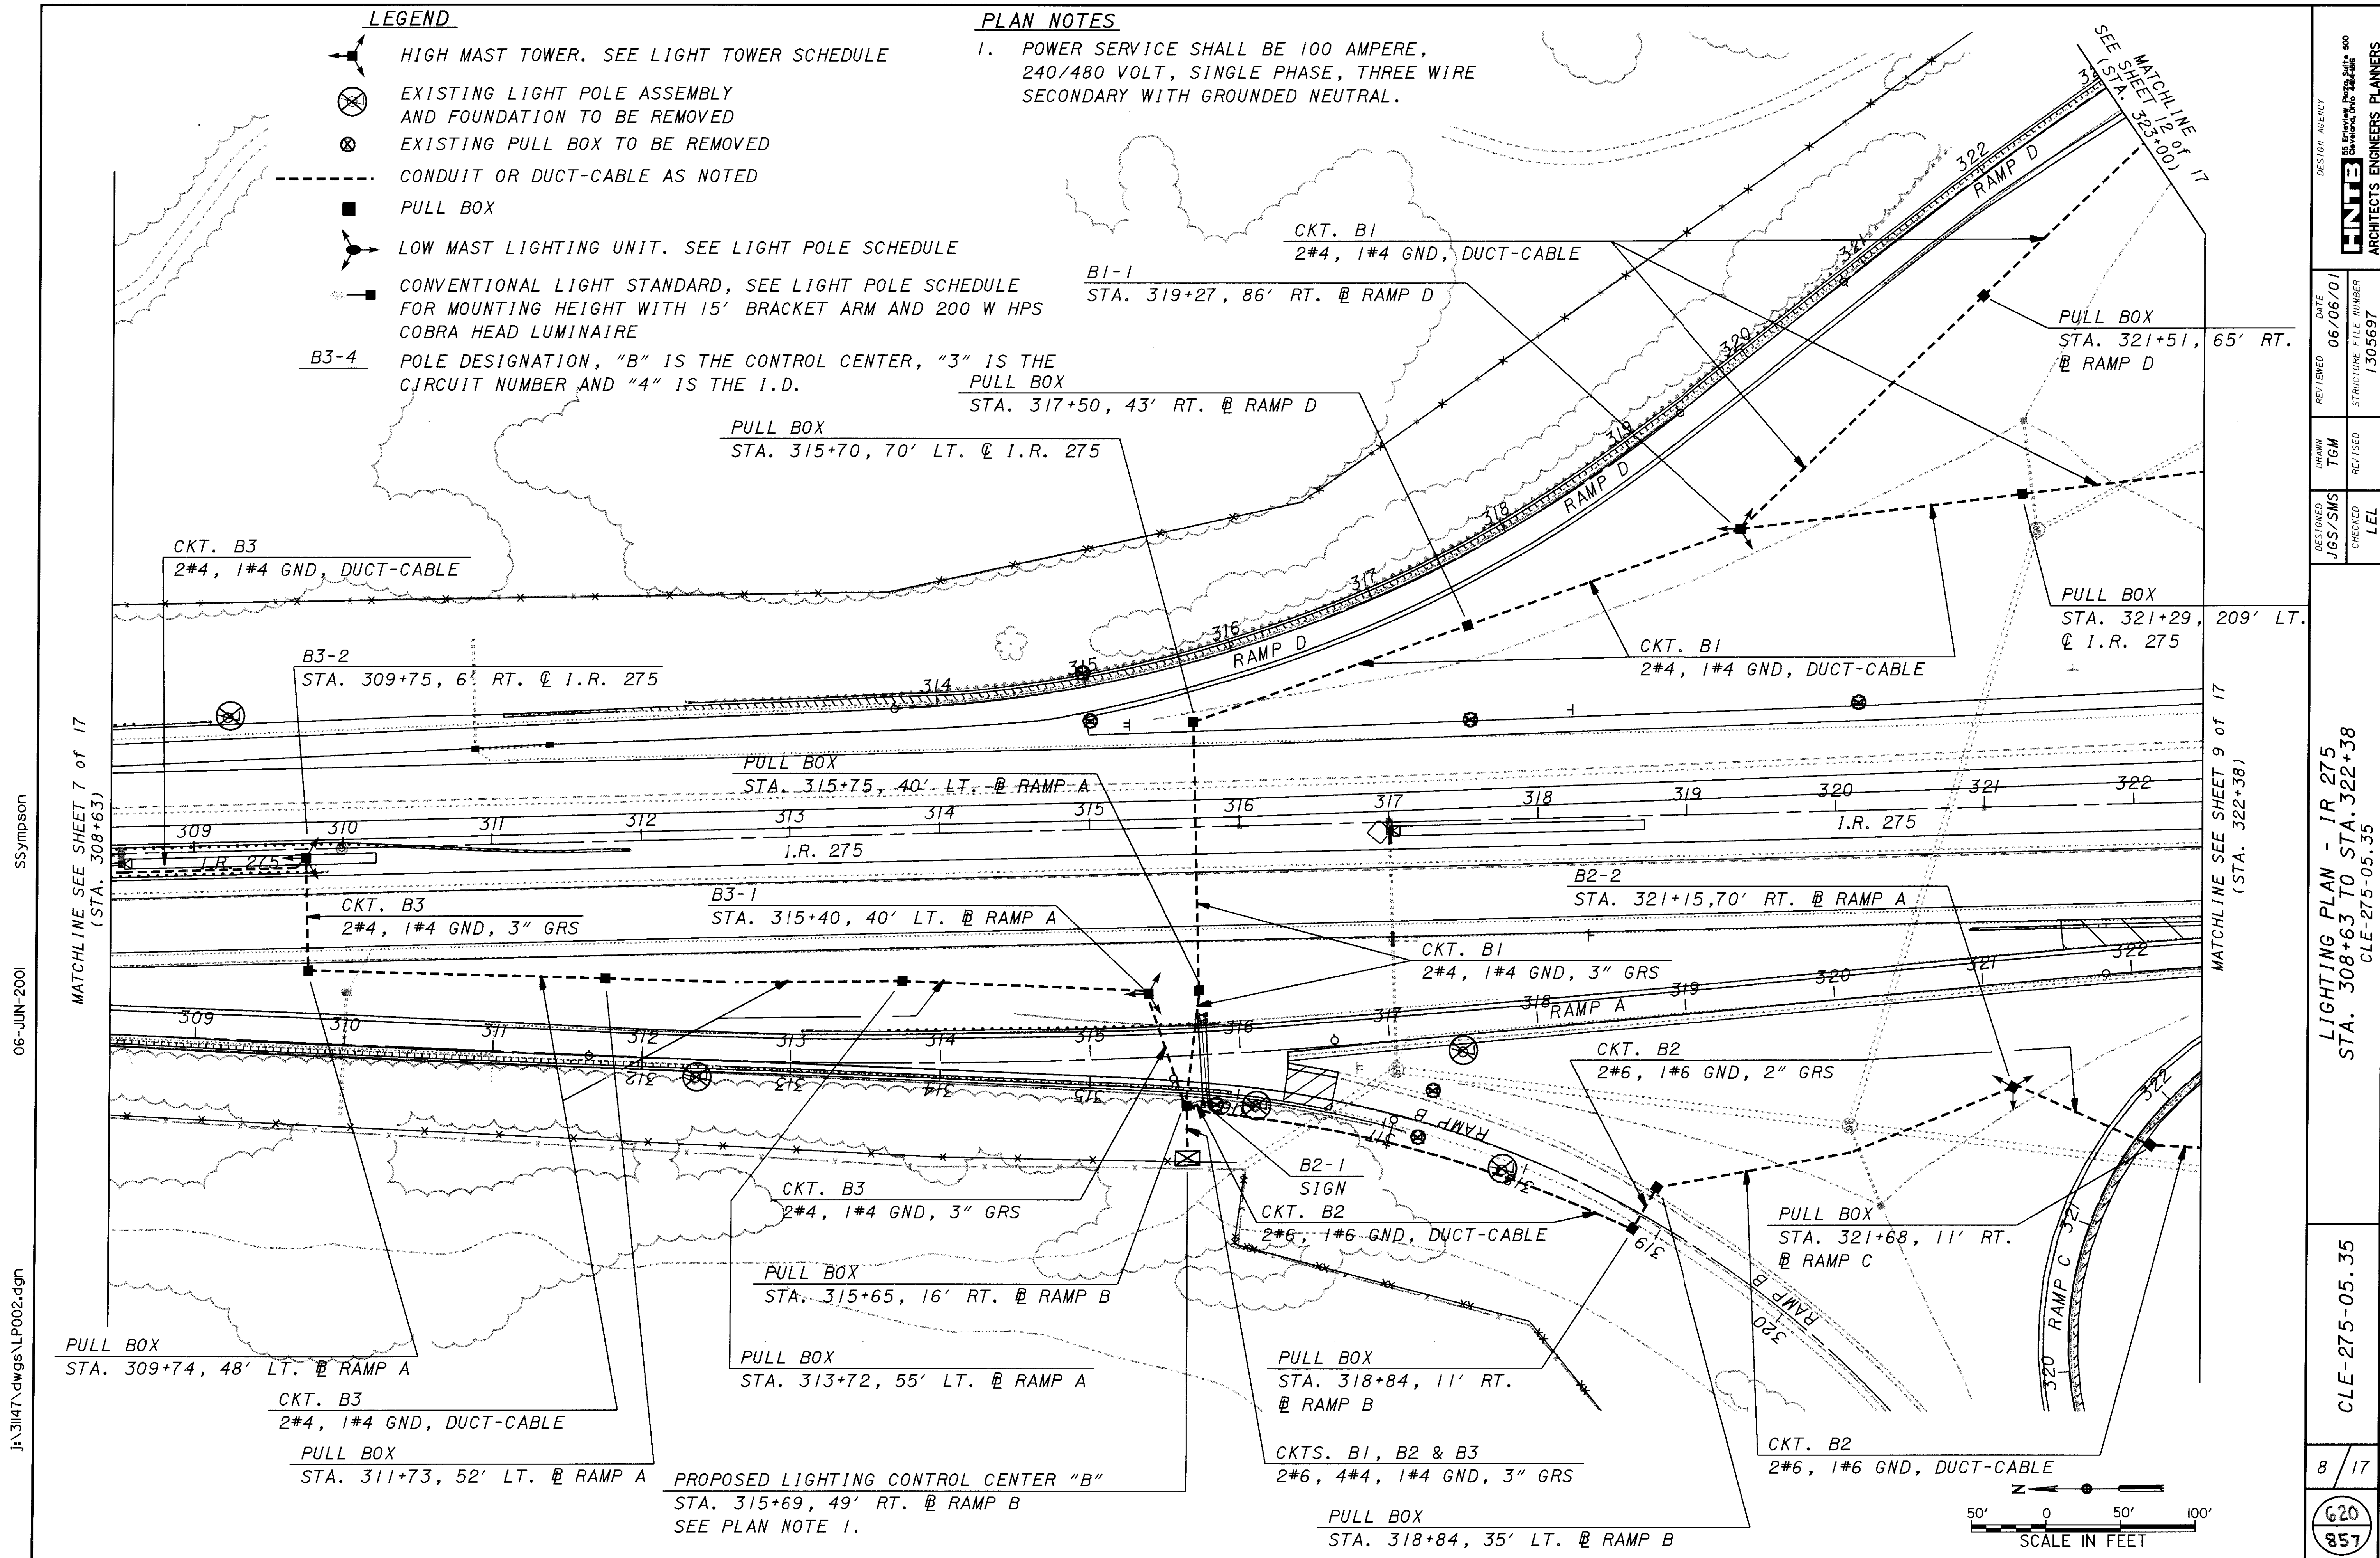

MATCHLINE SEE SHEET 8 of 17
(STA. 322+38)

PULL BOX
STA. 123+10, 26' RT.
@ RAMP E

BI-3
STA. 125+92, 46' LT.
@ RAMP E

PULL BOX
STA. 323+96, 117' RT.
@ RAMP C

B2-3
STA. 313+25, 55' RT.
@ RAMP C

CKT. B2
2#6, 1#6 GND, DUCT-CABLE

CKT. B1
2#4, 1#4 GND, DUCT-CABLE

CKT. B1
2#4, 1#4 GND, 2" GRS

PULL BOX
STA. 111+08, 177' LT.
@ U.S. 50

PULL BOX
STA. 123+18, 10' LT.
@ RAMP E

CKT. B1
2#4, 1#4 GND,
DUCT-CABLE

CKT. B1
2#4, 1#4 GND,
2" GRS

BI-4
SIGN

BI-5
SIGN

CKT. B1
2#4, 1#4 GND, 2" GRS
ON STRUCTURE

A2-3
STA. 329+90, 44' RT.
@ RAMP G

PULL BOX
STA. 332+30, 141' RT.
@ RAMP G

A2-2
STA. 335+60, 50' RT.
@ RAMP G

CKT. A2
2#4, 1#4 GND, DUCT-CABLE

CKT. A2
2#2, 1#2 GND, 2" GRS

PULL BOX
STA. 335+52, 23' LT. @ RAMP G

PULL BOX
STA. 334+68, 84' LT.
@ RAMP F

CKT. A2
2#2, 1#2 GND, DUCT-CABLE

A2-1
STA. 336+60, 120' LT.
@ RAMP F

PULL BOX
STA. 332+77, 197' LT.
@ I.R. 275


A3-2
STA. 330+09, 200' LT.
@ I.R. 275

CKT. A3
2#4, 1#4 GND, DUCT-CABLE

PULL BOX
STA. 334+66, 136' RT.
@ RAMP H

PULL BOX
STA. 111+93, 143' RT.
@ U.S. 50

CKT. A3
2#4, 1#4 GND, DUCT-CABLE

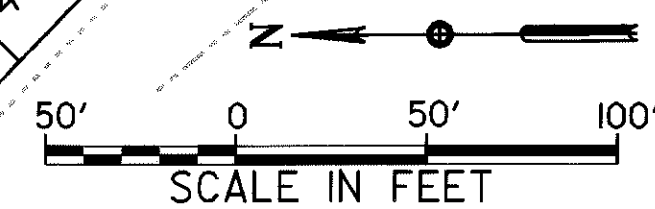

MATCHLINE SEE SHEET 10 of 17
(STA. 336+69)

CLE-275-05.35

LIGHTING PLAN - IR 275
STA. 322+38 TO STA. 336+69
CLE-275-05.35




DESIGNED	JGS/SMS	CHECKED	LEL
DRAWN	TGM	REVIEWED	
DATE	06/06/01	STRUCTURE FILE NUMBER	1305697


DESIGN AGENCY
HNTE
ARCHITECTS ENGINEERS PLANNERS

PLAN NOTES


1. POWER SERVICE SHALL BE 100 AMPERE, 240/480 VOLT, SINGLE PHASE, THREE WIRE SECONDARY WITH GROUNDED NEUTRAL.

LEGEND

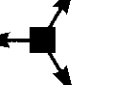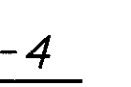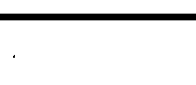-  HIGH MAST TOWER. SEE LIGHT TOWER SCHEDULE
-  EXISTING LIGHT POLE ASSEMBLY AND FOUNDATION TO BE REMOVED
-  EXISTING PULL BOX TO BE REMOVED
-  CONDUIT OR DUCT-CABLE AS NOTED
-  PULL BOX
-  LOW MAST LIGHTING UNIT. SEE LIGHT POLE SCHEDULE
-  CONVENTIONAL LIGHT STANDARD, SEE LIGHT POLE SCHEDULE FOR MOUNTING HEIGHT WITH 15' BRACKET ARM AND 200 W HPS COBRA HEAD LUMINAIRE
-  B3-4 POLE DESIGNATION, "B" IS THE CONTROL CENTER, "3" IS THE CIRCUIT NUMBER AND "4" IS THE I.D.

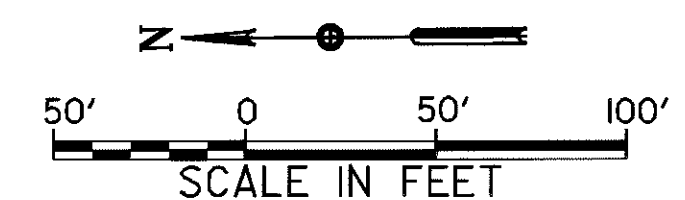


PROPOSED LIGHTING CONTROL CENTER "A"
STA. 339+39, 85' RT. @ RAMP F
SEE PLAN NOTE 1.

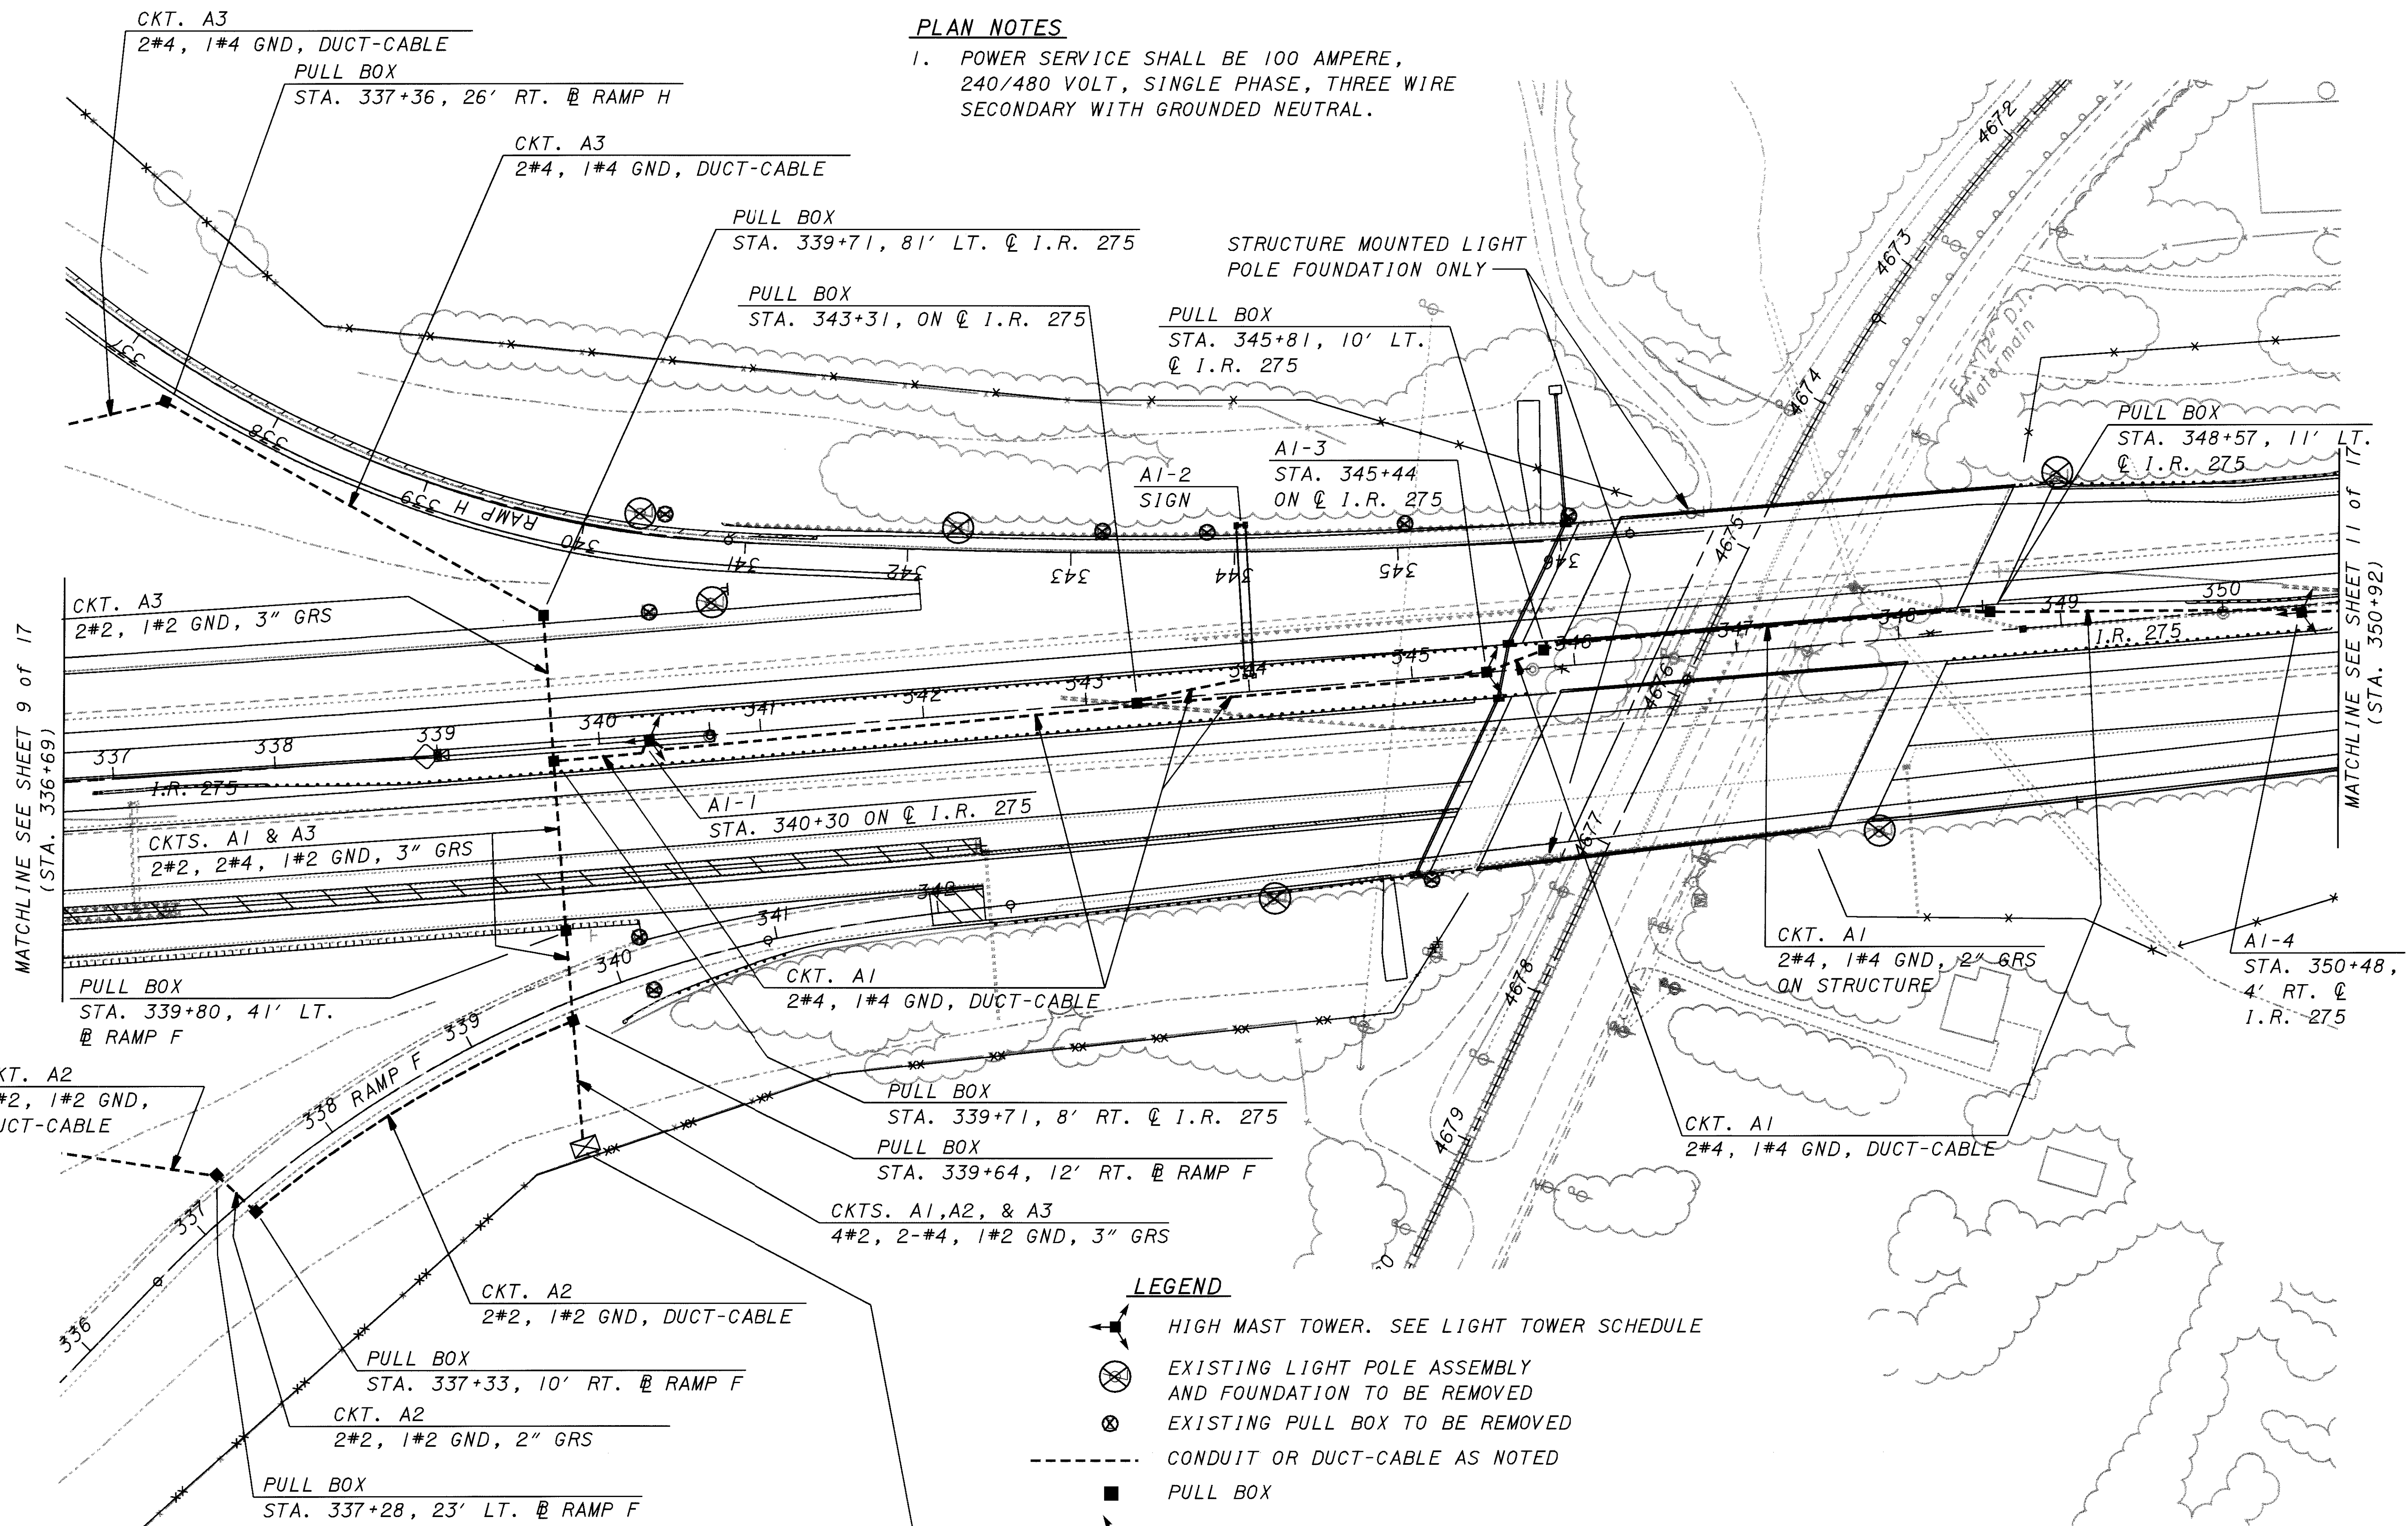


SSymposon

06-JUN-2001

J:\3147\dwgs\LP004.dgn

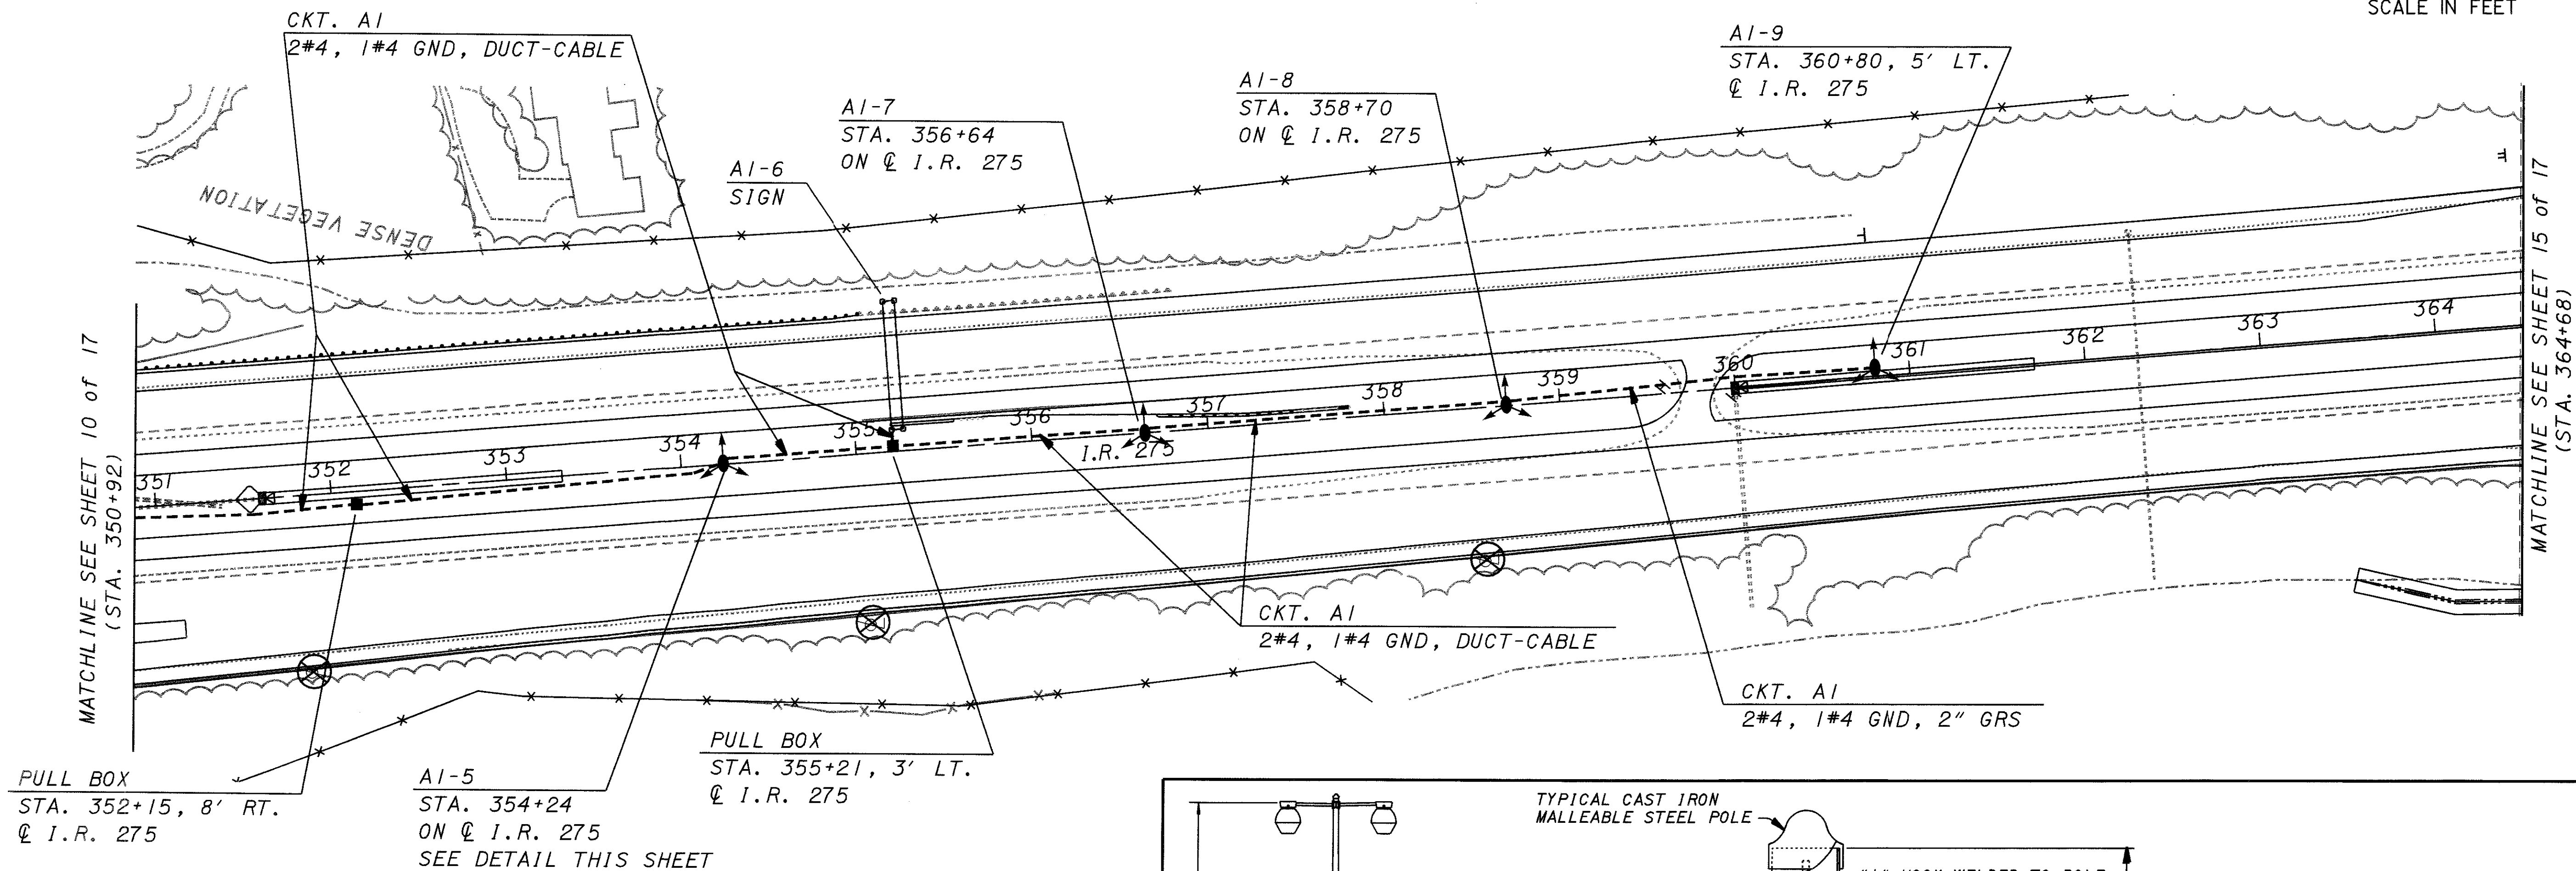**LEGEND**

- HIGH MAST TOWER. SEE LIGHT TOWER SCHEDULE
- EXISTING LIGHT POLE ASSEMBLY AND FOUNDATION TO BE REMOVED
- EXISTING PULL BOX TO BE REMOVED
- CONDUIT OR DUCT-CABLE AS NOTED
- PULL BOX
- LOW MAST LIGHTING UNIT. SEE LIGHT POLE SCHEDULE
- CONVENTIONAL LIGHT STANDARD, SEE LIGHT POLE SCHEDULE FOR MOUNTING HEIGHT WITH 15' BRACKET ARM AND 200 W HPS COBRA HEAD LUMINAIRE
- B3-4** POLE DESIGNATION, "B" IS THE CONTROL CENTER, "3" IS THE CIRCUIT NUMBER AND "4" IS THE I.D.

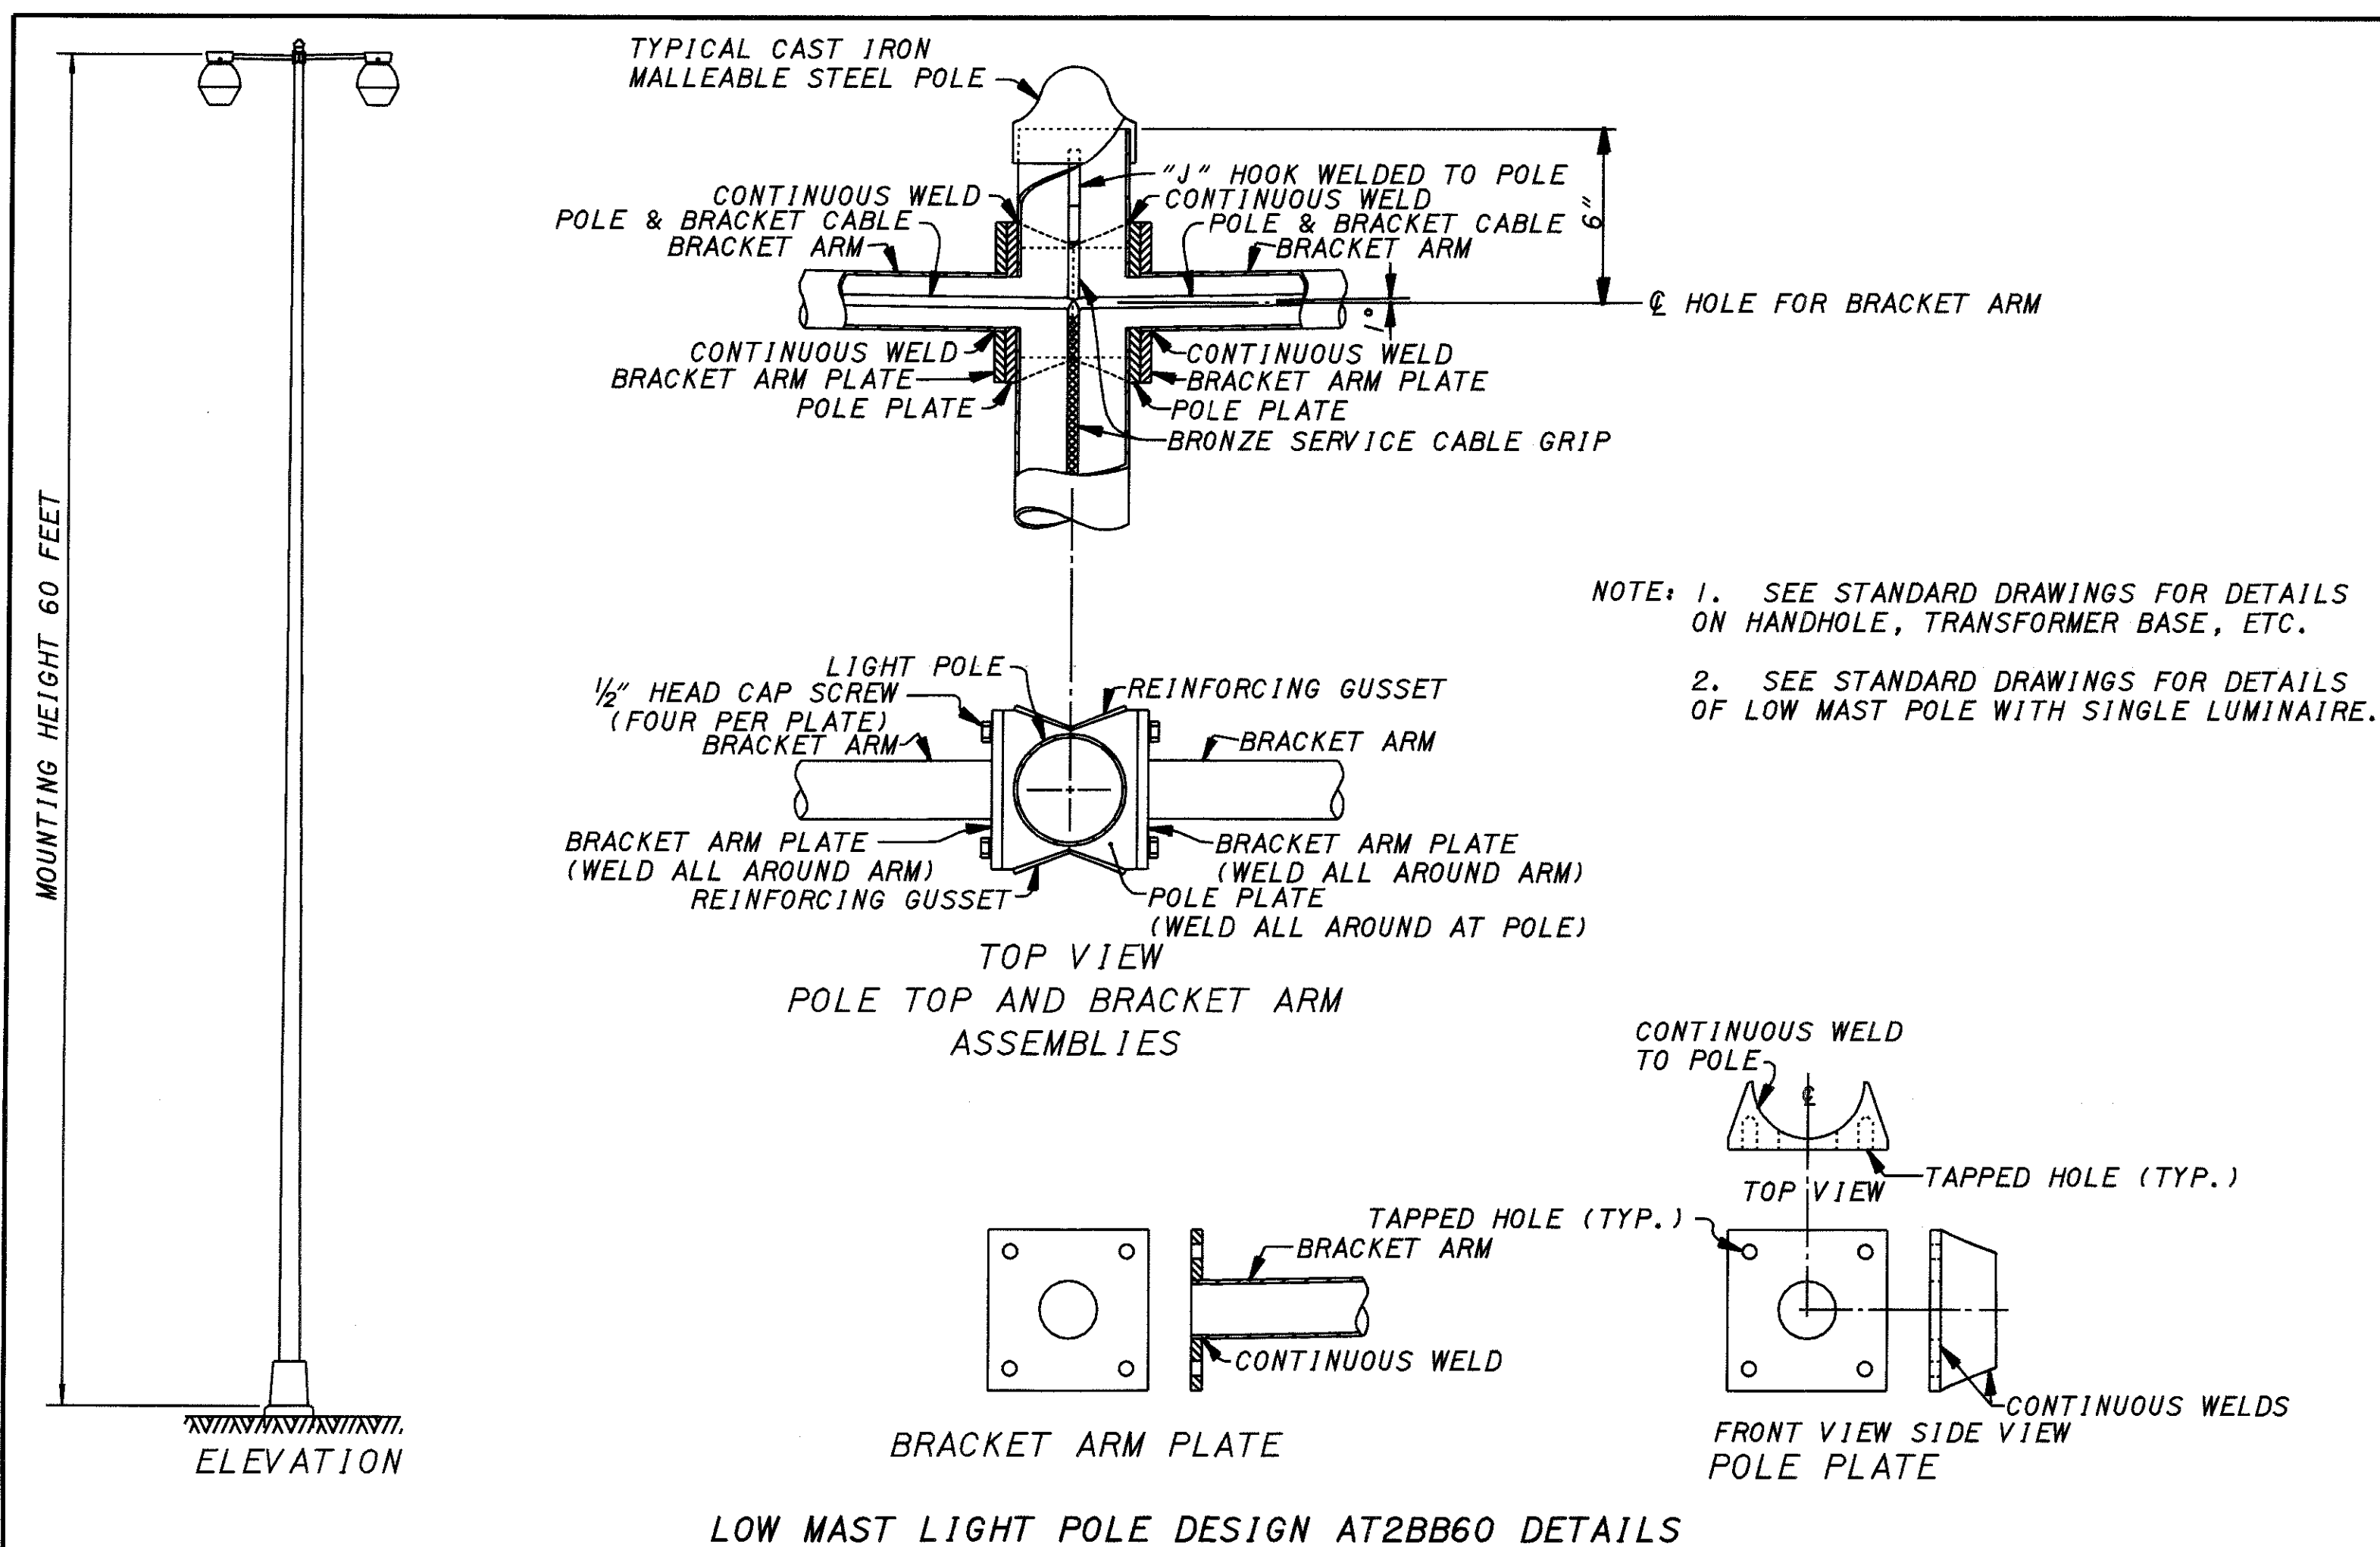

50' 0 50' 100'

SCALE IN FEET

LIGHTING PLAN - IR 275
STA. 350+92 TO STA. 364+68
CLE-275-05.35

CLE-275-05.35

11/17

623
857

DESIGN AGENCY
HNTE
ARCHITECTS ENGINEERS PLANNERS

DATE
06/06/01

REVIEWED
FILE NUMBER
1305697

DRAWN
TGM


DESIGNED
JGS/SMS

CHECKED
LEL

EXISTING LIGHT STANDARD ICH8 TO REMAIN IN PLACE. DISCONNECT AND REMOVE THE EXISTING CABLES FEEDING THE LIGHTS TO THE EAST THAT ARE TO BE REMOVED. CLOSE CIRCUIT SUCH THAT THIS LIGHT IS THE END OF CIRCUIT #1CH.

EXISTING CIRCUIT CABLES (U.I.P.)
EXISTING CIRCUIT CABLES
TO BE ABANDONED.

MATCHLINE SEE THIS SHEET
(STA. 122+11)

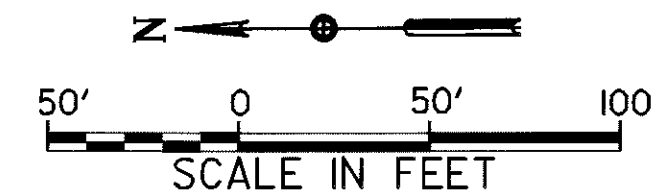

A3-12
STA. 124+30, 74' LT.
@ U.S. 50
SEE PLAN NOTE 2.

A3-11
STA. 122+90, 74' LT.
@ U.S. 50

A3-8
STA. 124+30, 77' RT.
@ U.S. 50
SEE PLAN NOTE 2.
CKT. A3

A3-7
STA. 122+90, 77' RT.
@ U.S. 50

CKT. A3
2#4, 1#4 GND, DUCT-CABLE

B1-6
STA. 115+60, 60' LT.
@ RAMP E

CKT. A3
2#4, 1#4 GND, DUCT-CABLE

A3-6
STA. 324+80, 17' LT.
@ RAMP H

CKT. A3
2#4, 1#4 GND, 2" PVC

PULL BOX
STA. 325+25, 32' RT. @ RAMP H

CKT. A3
2#4, 1#4 GND, 3" GRS

CKT. A3
2#4, 1#4 GND, DUCT-CABLE

A3-5
STA. 327+46, 92' RT.
@ RAMP H

PULL BOX
STA. 329+71, 70' RT.
@ RAMP H

CKT. A3
2#4, 1#4 GND,
DUCT-CABLE

A3-3
STA. 332+10, 85' RT.
@ RAMP H

CKT. A3
2#4, 1#4 GND, DUCT-CABLE

PULL BOX
STA. 113+86, 78' RT.
@ U.S. 50

CKT. B1
2#4, 1#4 GND,
DUCT-CABLE

CKT. B1
2#4, 1#4 GND,
2" GRS

PULL BOX
STA. 323+78, 32' RT.
@ RAMP D

B1-2
STA. 324+00, 40' LT.
@ RAMP D
SEE PLAN NOTE 1.

LEGEND

- HIGH MAST TOWER. SEE LIGHT TOWER SCHEDULE
- EXISTING LIGHT POLE ASSEMBLY AND FOUNDATION TO BE REMOVED
- EXISTING PULL BOX TO BE REMOVED
- CONDUIT OR DUCT-CABLE AS NOTED
- PULL BOX
- LOW MAST LIGHTING UNIT. SEE LIGHT POLE SCHEDULE
- CONVENTIONAL LIGHT STANDARD, SEE LIGHT POLE SCHEDULE FOR MOUNTING HEIGHT WITH 15' BRACKET ARM AND 200 W HPS COBRA HEAD LUMINAIRE
- POLE DESIGNATION, "B" IS THE CONTROL CENTER, "3" IS THE CIRCUIT NUMBER AND "4" IS THE I.D.

MATCHLINE SEE SHEET 9 of 17
(STA. 112+71)

PLAN NOTES

- LUMINAIRES ON THIS TOWER SHALL BE EQUIPPED WITH 120 DEGREE SHIELDS. INSTALL SHIELDS ON THE ROW SIDE OF THE LUMINAIRES.
- PROVIDE EMPTY 2" CONDUIT ELL FOR FUTURE EXPANSION TO THE EAST.

DESIGN AGENCY HNTE 35 Erieview Plaza Suite 500 Cleveland, Ohio 44115	
DATE 06/06/01	STRUCTURE FILE NUMBER 1305697
DRAWN TGM	REVISED LEL
LIGHTING PLAN - IR 275 STA. 112+71 TO STA. 125+00 CLE-275-05.35	
CLE-275-05.35	
12/17	
624 857	

CKT. B2
2#6, 1#6 GND, DUCT-CABLE

MATCHLINE SEE SHEET 9 of 17
(STA. 102+78)

CKT. A2
2#4, 1#4 GND, DUCT-CABLE

PULL BOX
STA. 338+37, 10' RT.
@ RAMP F

CKT. A2
2#4, 1#4 GND, 2" GRS

CKT. A2
2#4, 1#4 GND, DUCT-CABLE

A2-5
STA. 327+10, 120' LT.
@ RAMP F

PULL BOX
STA. 325+02, 111' LT.
@ RAMP F

CKT. A2
2#4, 1#4 GND, DUCT-CABLE

A2-6
STA. 95+56, 96' RT.
@ U. S. 50

CKT. A2
2#4, 1#4 GND, DUCT-CABLE

FOUNDATION ONLY

APPROXIMATE LOCATION
OF CORPORATION LINE.

CKT. B2
2#6, 1#6 GND,
2" GRS

B2-4
STA. 325+40, 60' LT.
@ RAMP B


PULL BOX
STA. 316+61, 11' RT.
@ RAMP C

LEGEND

-  HIGH MAST TOWER. SEE LIGHT TOWER SCHEDULE
-  EXISTING LIGHT POLE ASSEMBLY
AND FOUNDATION TO BE REMOVED
-  EXISTING PULL BOX TO BE REMOVED
-  CONDUIT OR DUCT-CABLE AS NOTED
-  PULL BOX
-  LOW MAST LIGHTING UNIT. SEE LIGHT POLE SCHEDULE
-  CONVENTIONAL LIGHT STANDARD, SEE LIGHT POLE SCHEDULE
FOR MOUNTING HEIGHT WITH 15' BRACKET ARM AND 200 W HPS
COBRA HEAD LUMINAIRE
-  POLE DESIGNATION, "B" IS THE CONTROL CENTER, "3" IS THE
CIRCUIT NUMBER AND "4" IS THE I.D.

FOUNDATION ONLY

MATCHLINE SEE SHEET 14 of 17
(STA. 93+17)

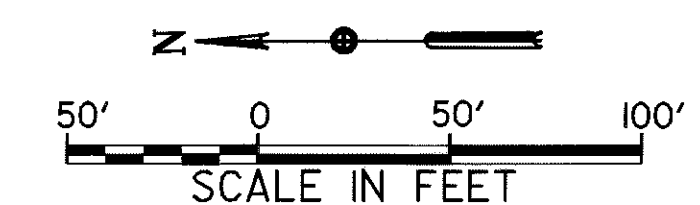

LIGHTING PLAN - IR 275
STA. 93+17 TO STA. 102+78
CLE-275-05.35

CLE-275-05.35






13/17


625
857

DESIGN AGENCY
HNTB
ARCHITECTS ENGINEERS PLANNERS


DATE
06/06/01
REVIEWED
FILE NUMBER
1305697
DRAWN
TGM
CHECKED
LEL
DESIGNED
JGS/SMS

LEGEND

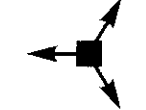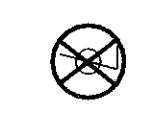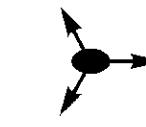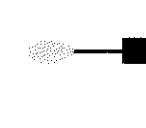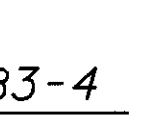-  HIGH MAST TOWER. SEE LIGHT TOWER SCHEDULE
 EXISTING LIGHT POLE ASSEMBLY AND FOUNDATION TO BE REMOVED
 EXISTING PULL BOX TO BE REMOVED
 CONDUIT OR DUCT-CABLE AS NOTED
 PULL BOX
 LOW MAST LIGHTING UNIT. SEE LIGHT POLE SCHEDULE
 CONVENTIONAL LIGHT STANDARD, SEE LIGHT POLE SCHEDULE FOR MOUNTING HEIGHT WITH 15' BRACKET ARM AND 200 W HPS COBRA HEAD LUMINAIRE
B3-4 POLE DESIGNATION, "B" IS THE CONTROL CENTER, "3" IS THE CIRCUIT NUMBER AND "4" IS THE I.D.

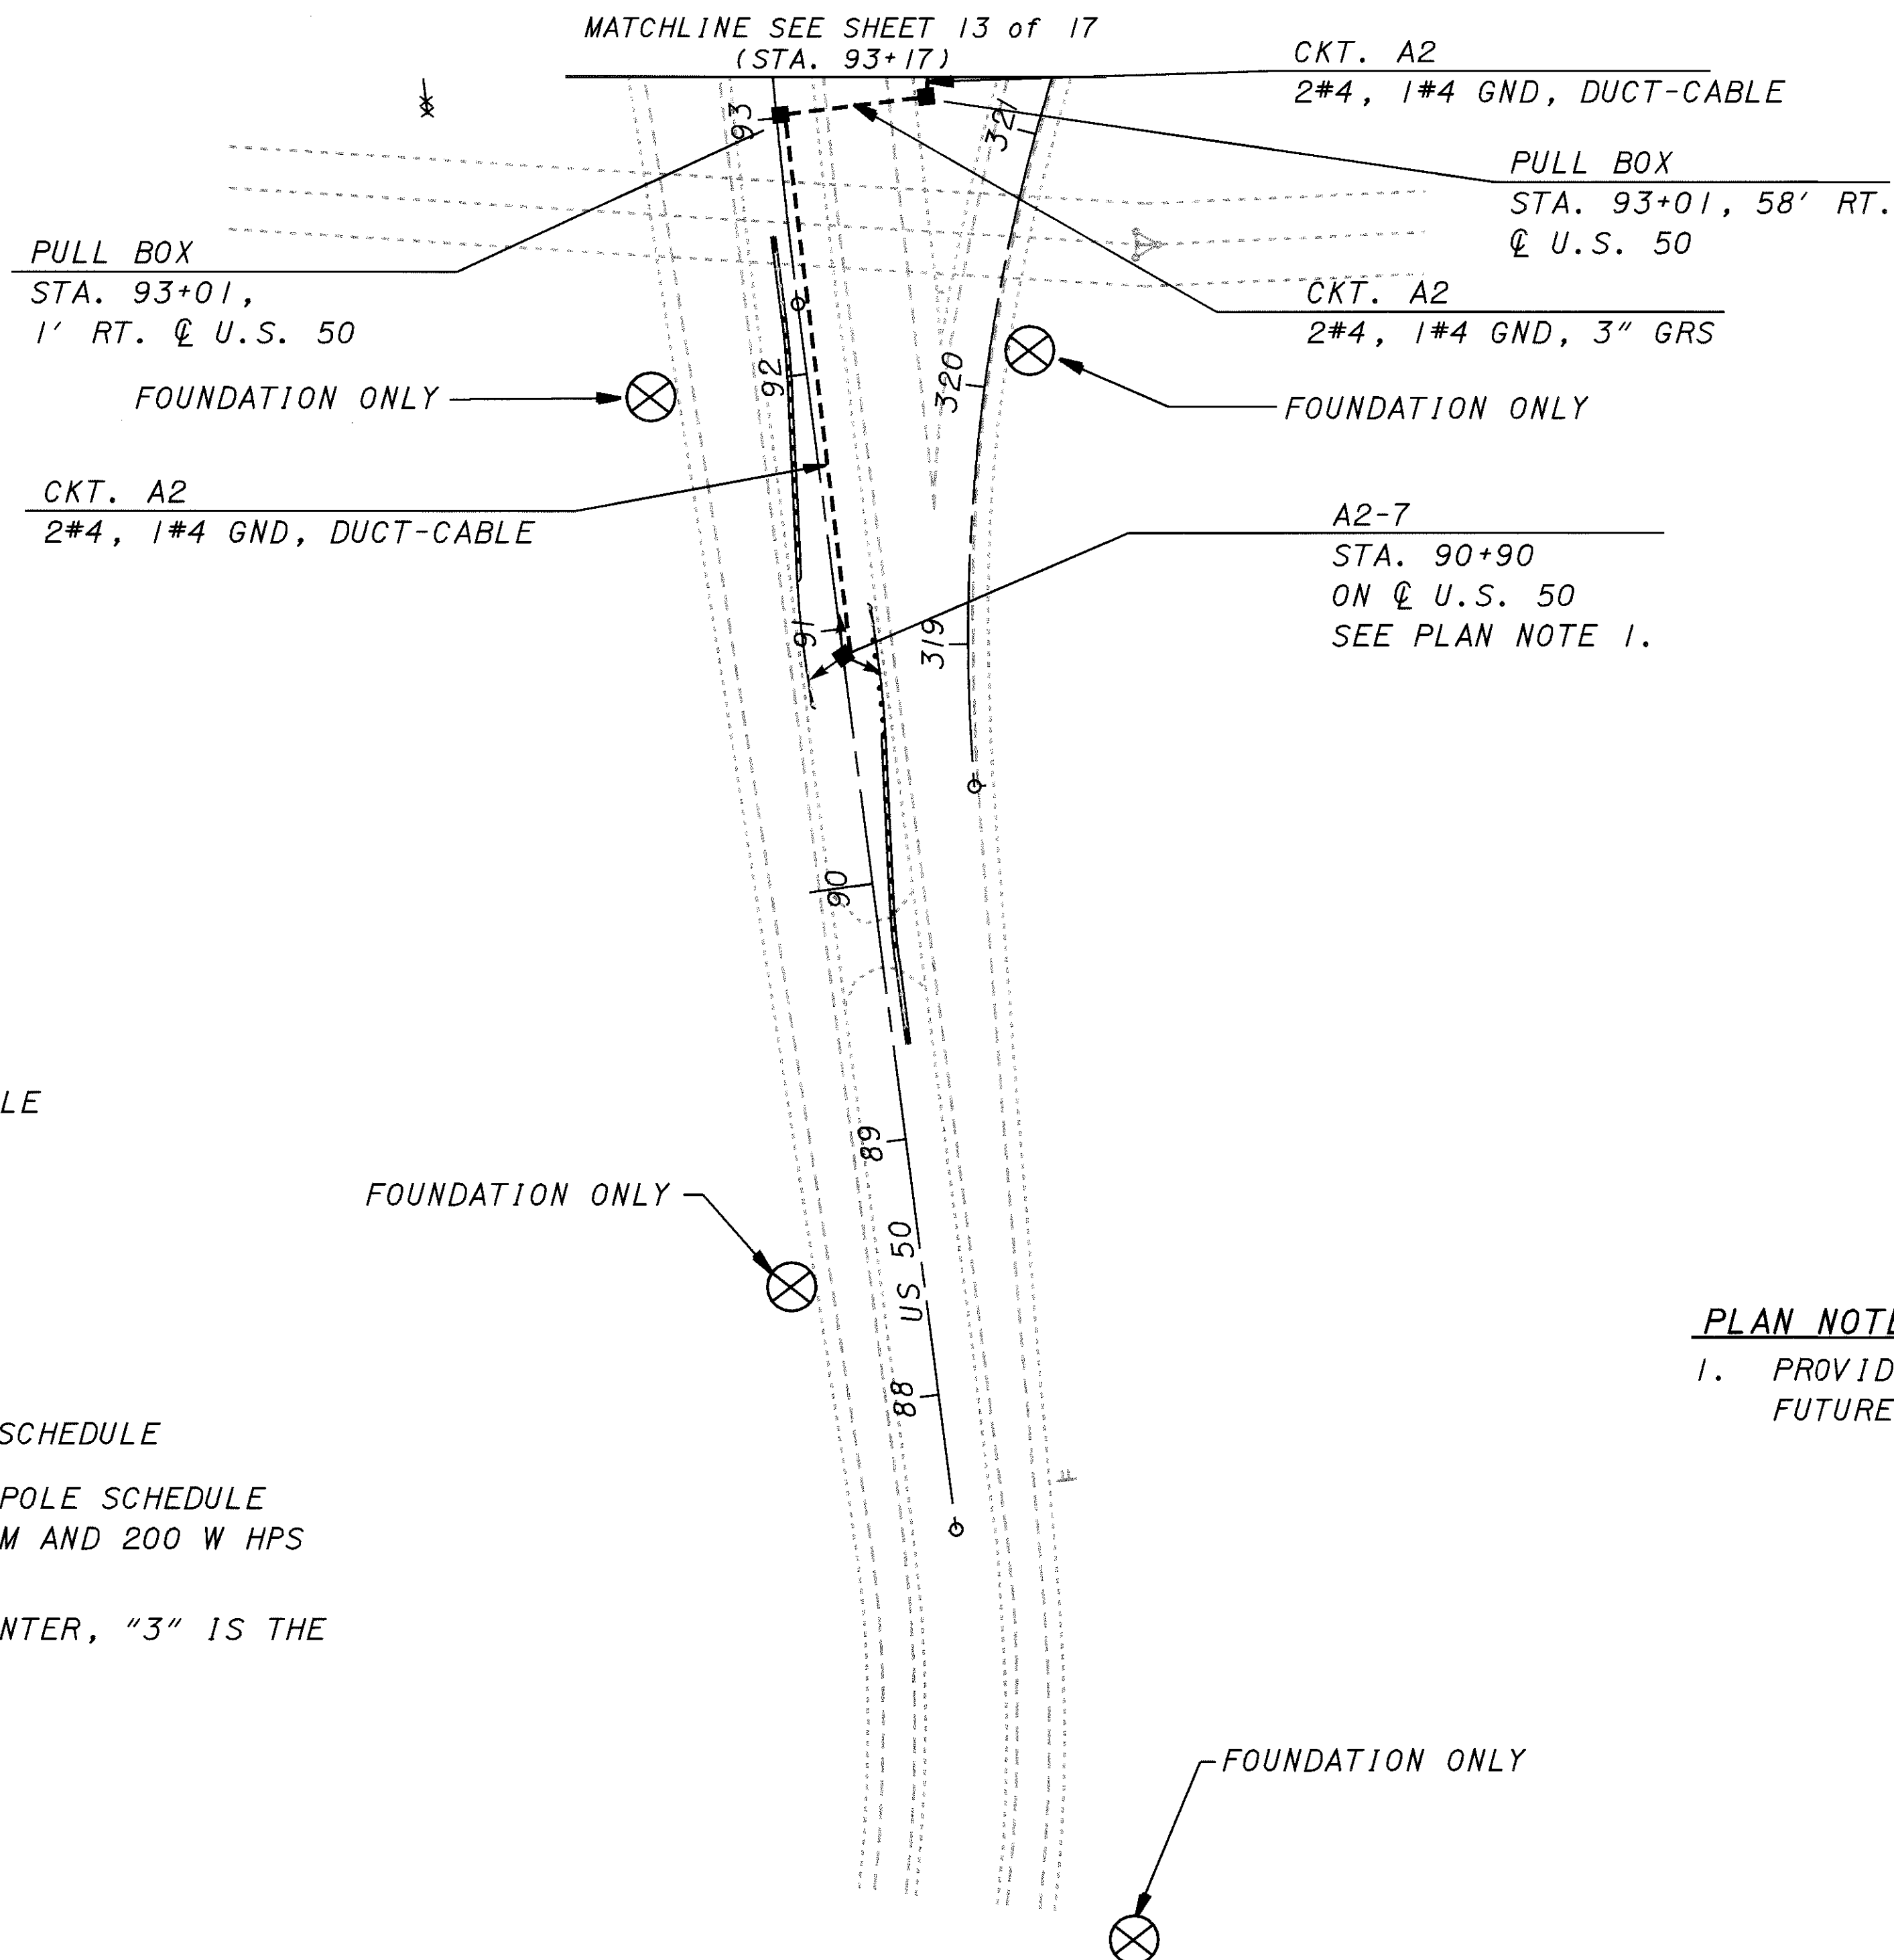**PLAN NOTES**

1. PROVIDE EMPTY 2" CONDUIT ELL FOR FUTURE EXPANSION TO THE WEST.

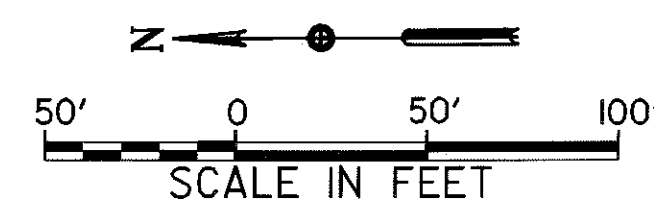

LIGHTING PLAN - IR 275
 STA. 84+41 TO STA. 93+17
 CLE-275-05.35

CLE-275-05.35


14 / 17

626
857

MATCHLINE SEE SHEET 11 of 17
(STA. 364+68)

DENSE VEGETATION

LEGEND

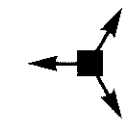

HIGH MAST TOWER. SEE LIGHT TOWER SCHEDULE



EXISTING LIGHT POLE ASSEMBLY
AND FOUNDATION TO BE REMOVED



EXISTING PULL BOX TO BE REMOVED



CONDUIT OR DUCT-CABLE AS NOTED



PULL BOX





LOW MAST LIGHTING UNIT. SEE LIGHT POLE SCHEDULE



CONVENTIONAL LIGHT STANDARD, SEE LIGHT POLE SCHEDULE
FOR MOUNTING HEIGHT WITH 15' BRACKET ARM AND 200 W HPS
COBRA HEAD LUMINAIRE

B3-4

POLE DESIGNATION, "B" IS THE CONTROL CENTER, "3" IS THE
CIRCUIT NUMBER AND "4" IS THE I.D.

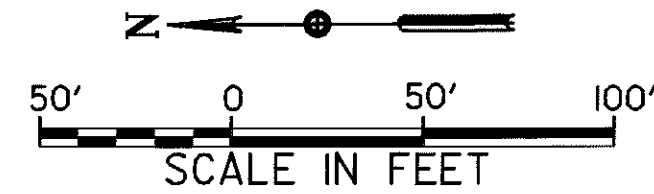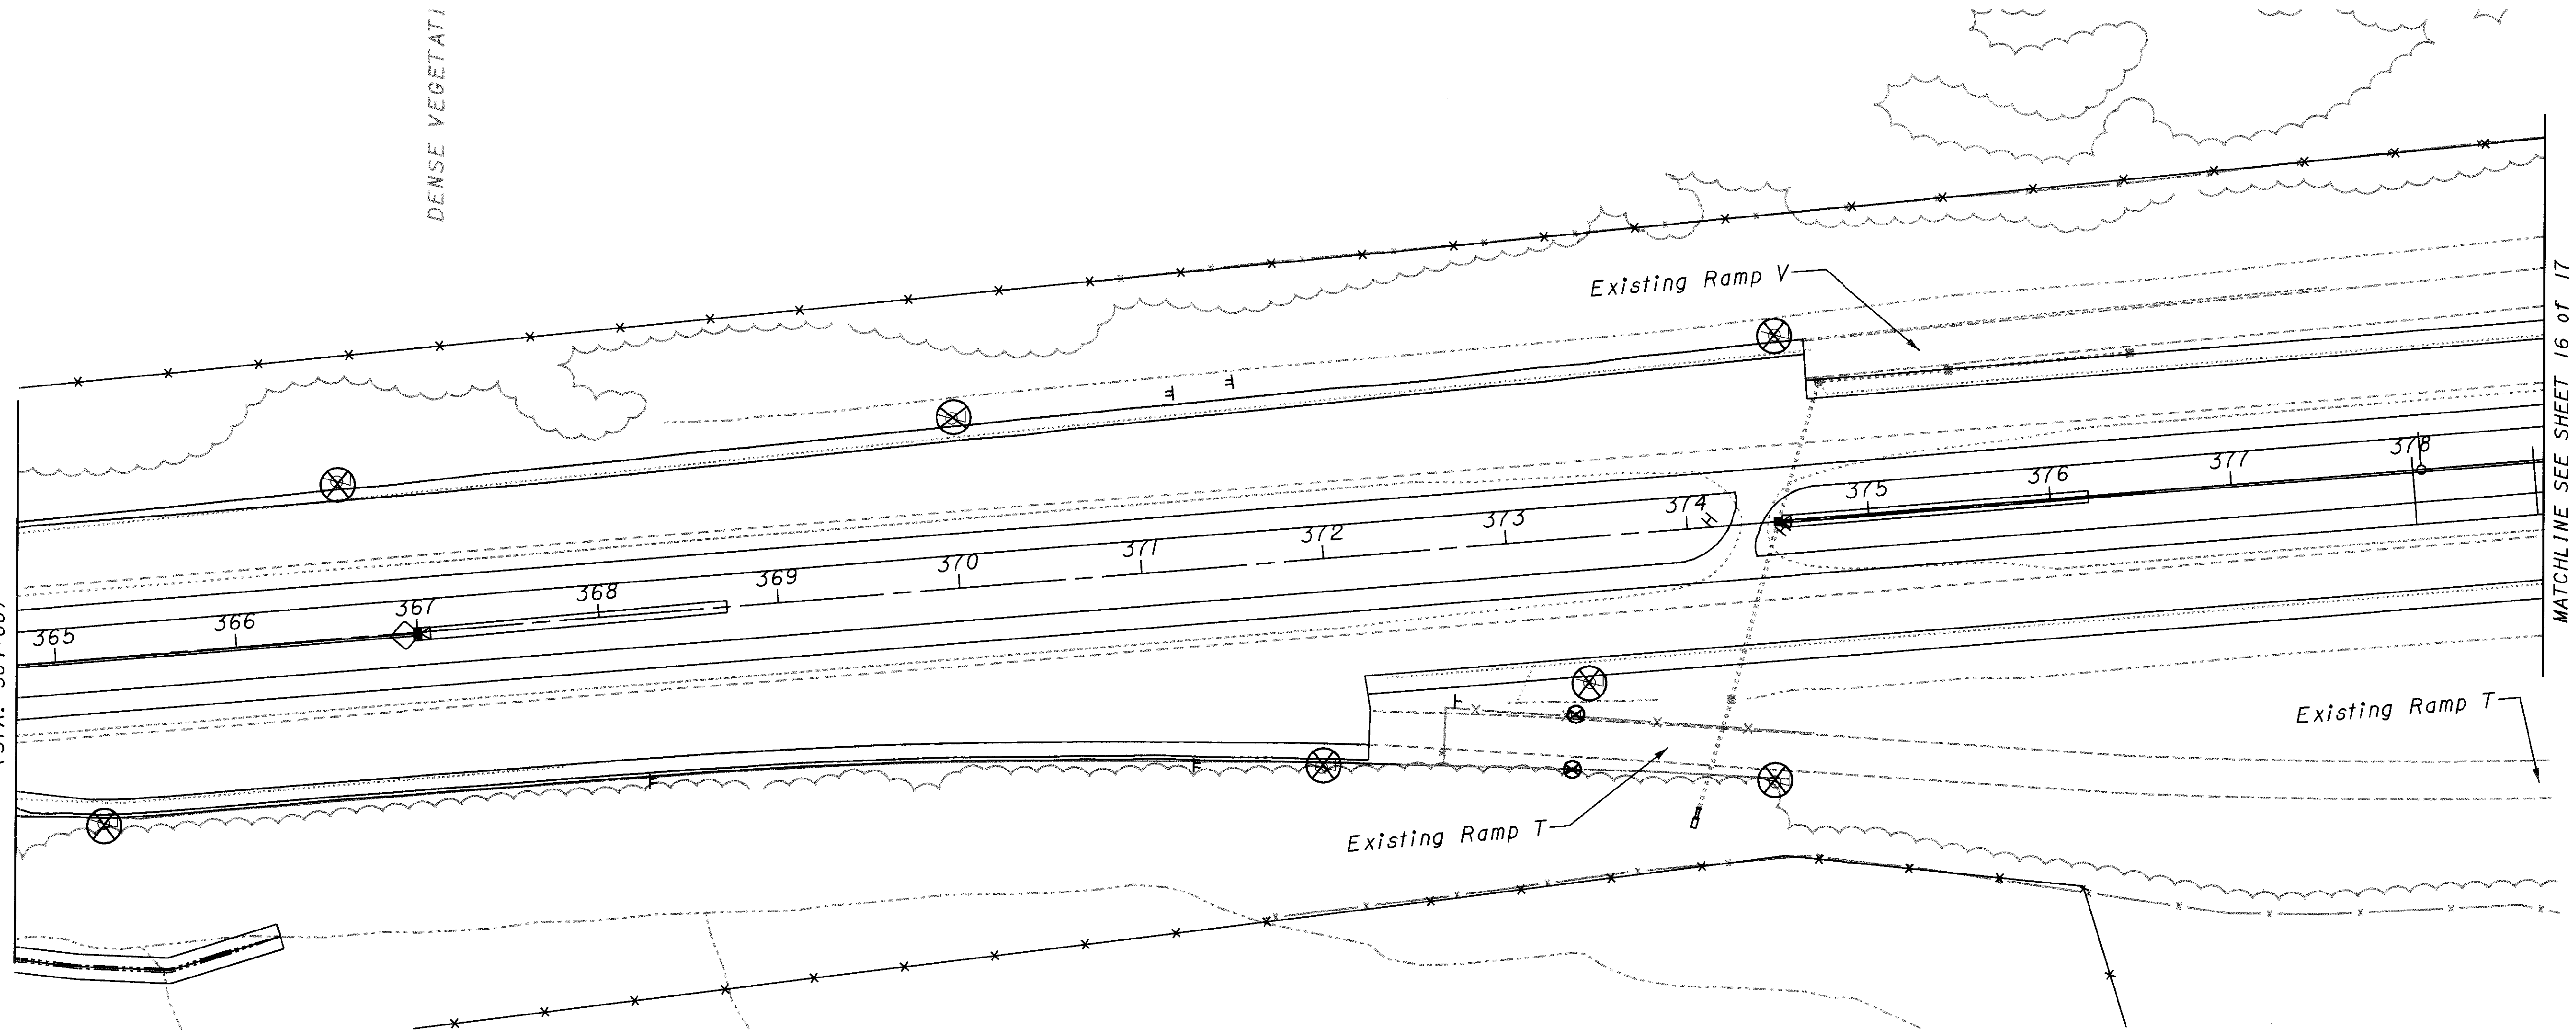

MATCHLINE SEE SHEET 16 of 17
(STA. 378+63)


LIGHTING PLAN - IR 275
STA. 364+68 TO STA. 378+63
CLE-275-05.35

CLE-275-05.35

15 / 17

627
857

LEGEND

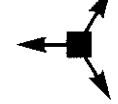


HIGH MAST TOWER. SEE LIGHT TOWER SCHEDULE



EXISTING LIGHT POLE ASSEMBLY
AND FOUNDATION TO BE REMOVED



EXISTING PULL BOX TO BE REMOVED

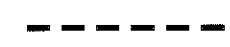

CONDUIT OR DUCT-CABLE AS NOTED



PULL BOX



LOW MAST LIGHTING UNIT. SEE LIGHT POLE SCHEDULE




CONVENTIONAL LIGHT STANDARD, SEE LIGHT POLE SCHEDULE
FOR MOUNTING HEIGHT WITH 15' BRACKET ARM AND 200 W HPS
COBRA HEAD LUMINAIRE


B3-4

POLE DESIGNATION, "B" IS THE CONTROL CENTER, "3" IS THE
CIRCUIT NUMBER AND "4" IS THE I.D.

MATCHLINE SEE SHEET 15 of 17
(STA. 378+63)

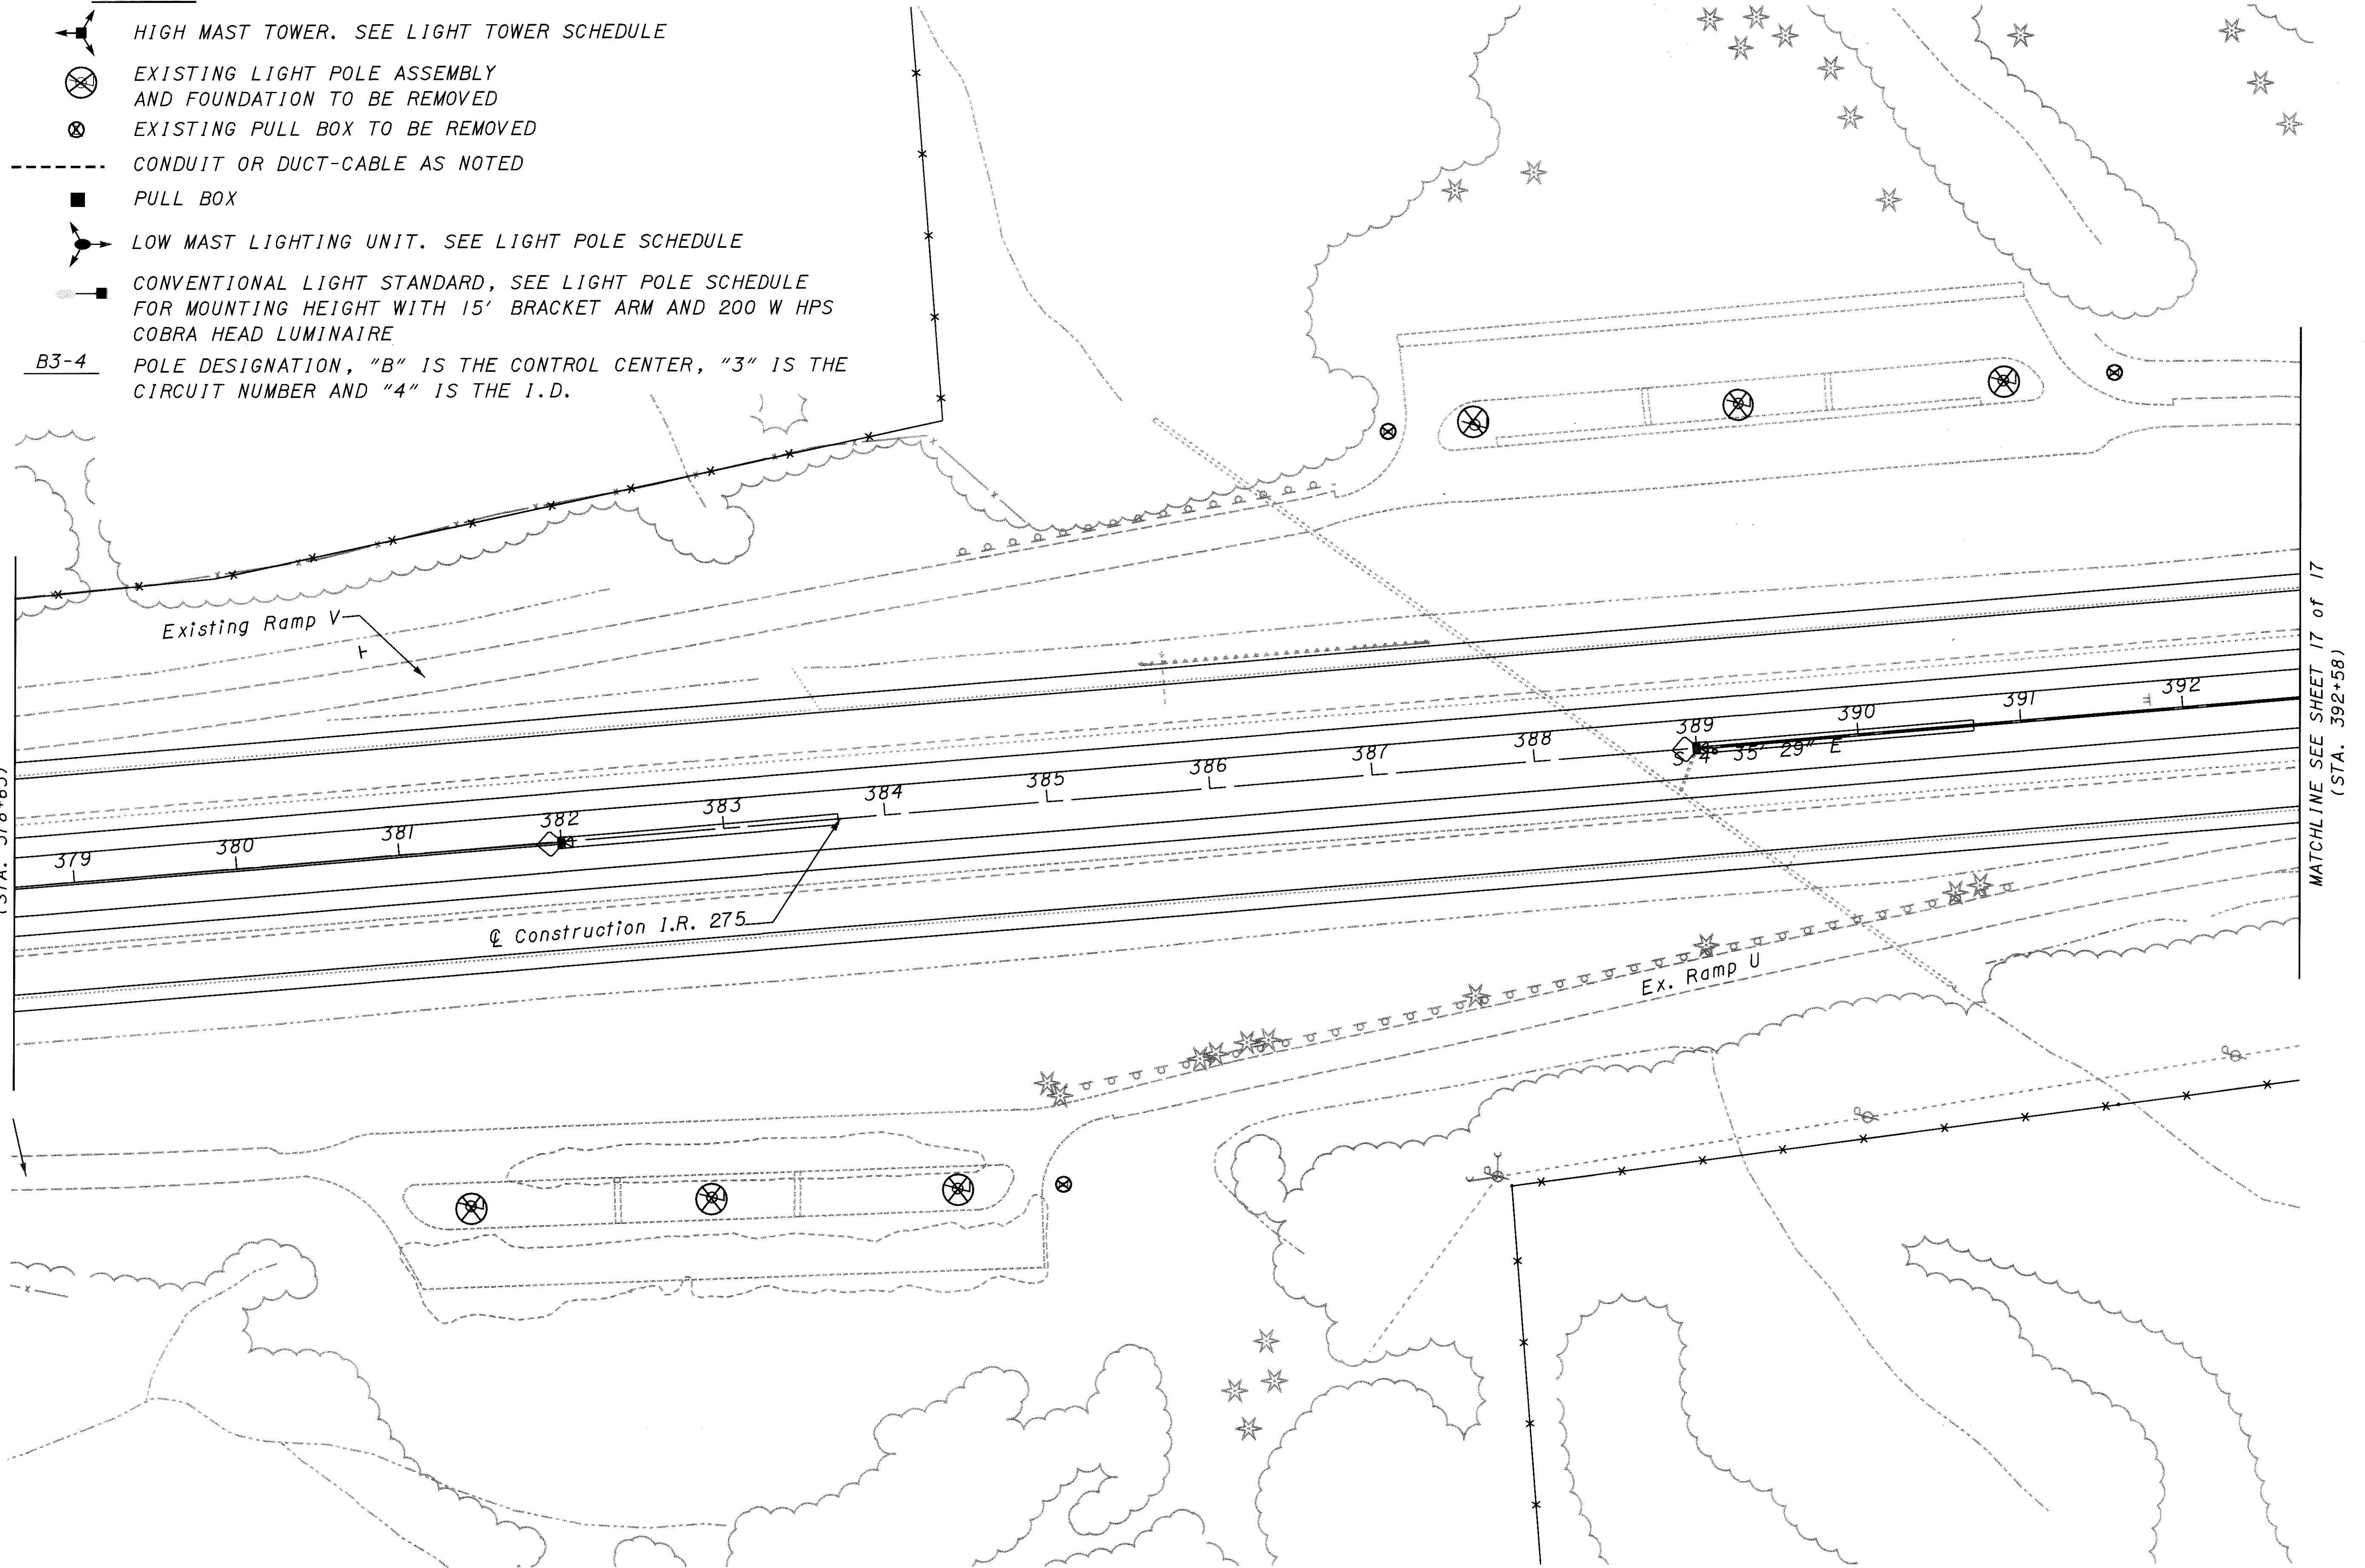

MATCHLINE SEE SHEET 17 of 17
(STA. 392+58)

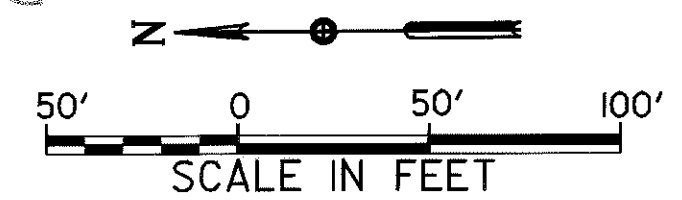

LIGHTING PLAN - IR 275
STA. 378+63 TO STA. 392+58
CLE-275-05.35


CLE-275-05.35



16 / 17

628
857

HNTE
ARCHITECTS ENGINEERS PLANNERS

DESIGNED	DATE
JGS/SMS	06/06/01
CHECKED	STRUCTURE FILE NUMBER
LEL	1305697
DRAWN	REVISED
TGM	
REVISED	

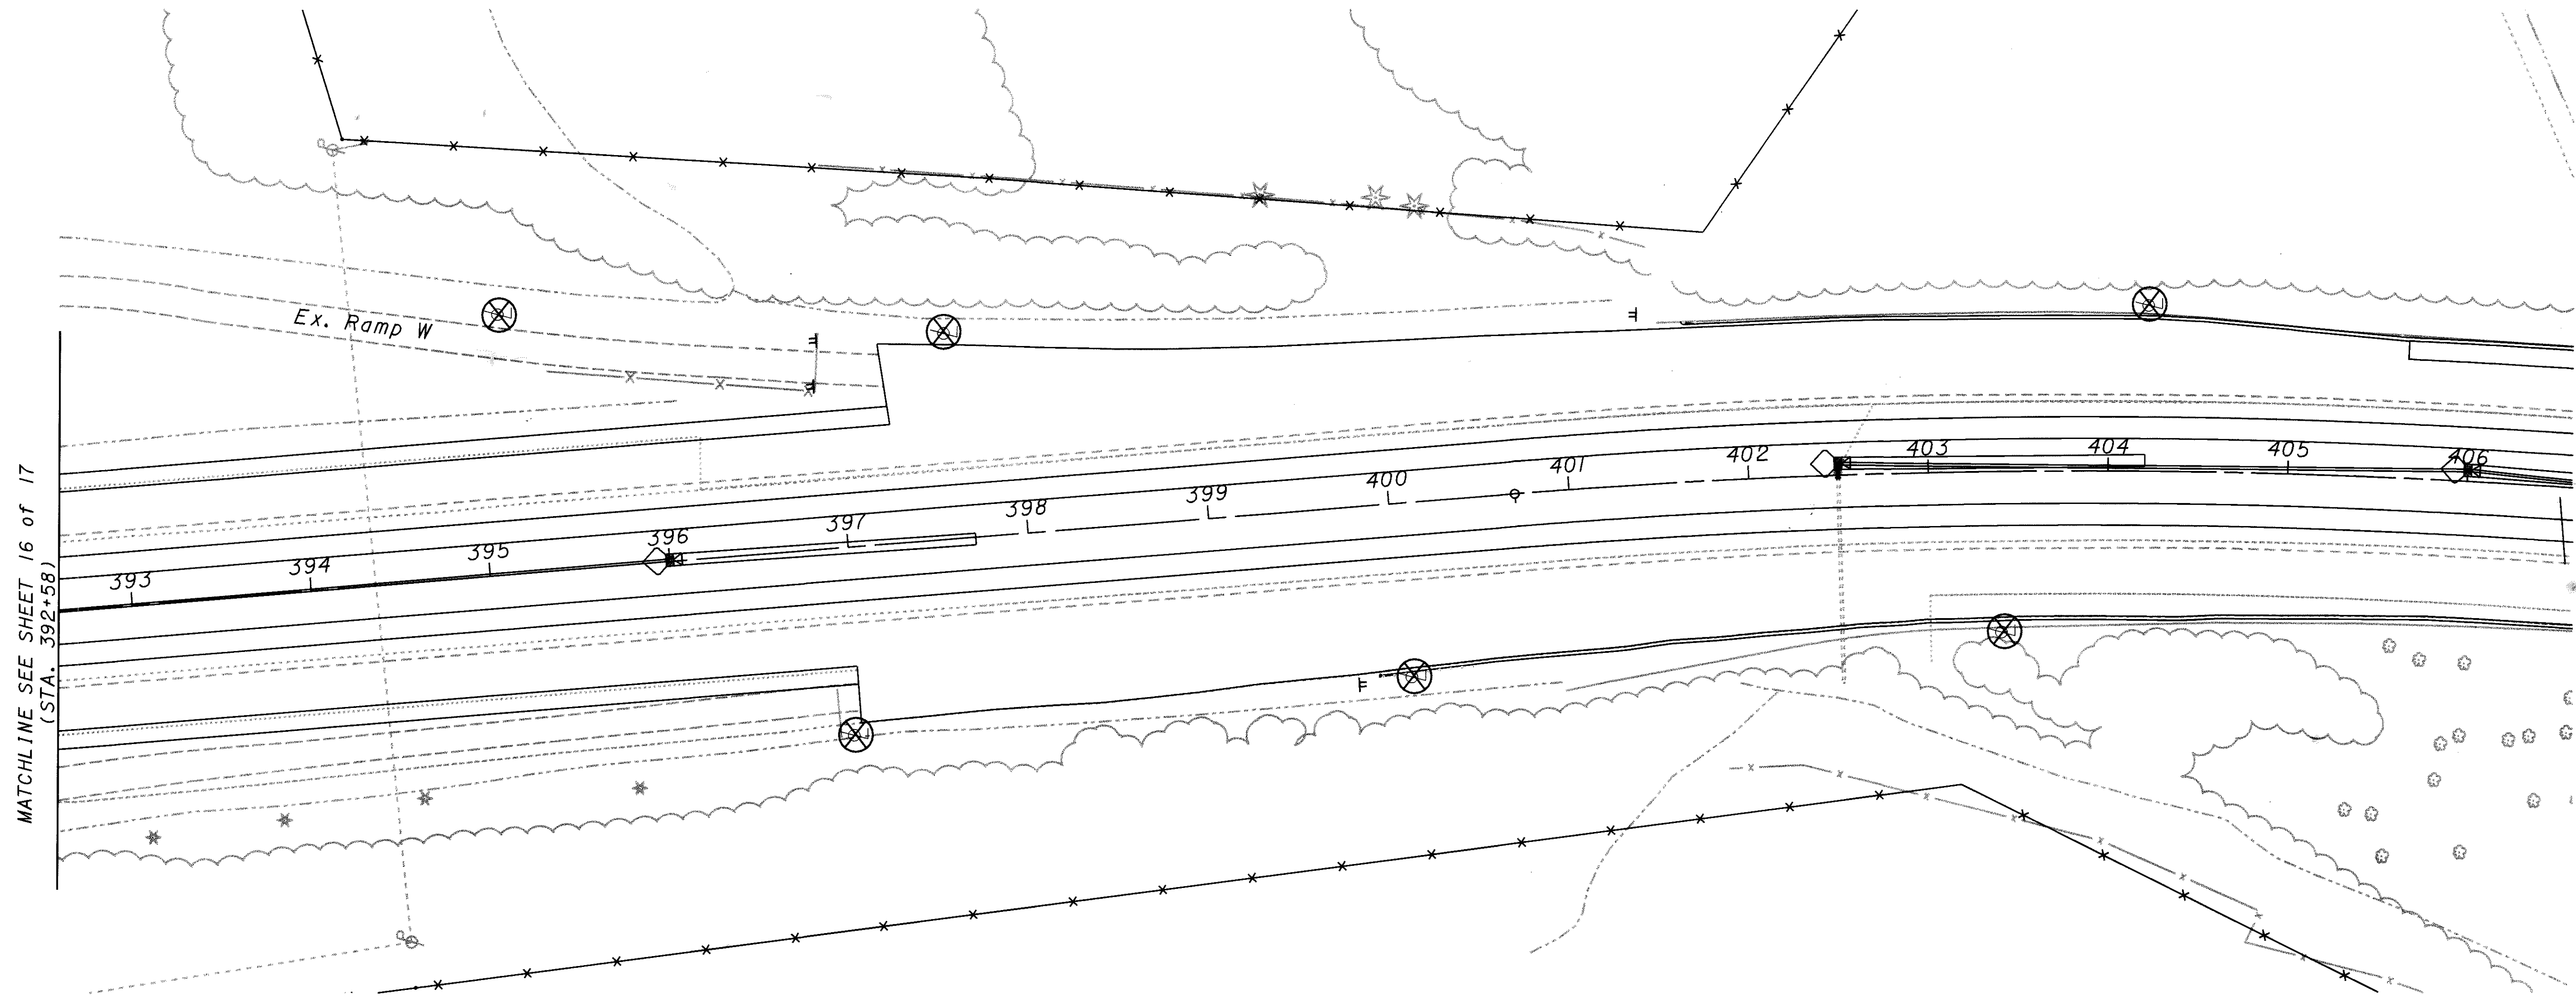**LEGEND**

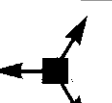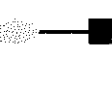-  HIGH MAST TOWER. SEE LIGHT TOWER SCHEDULE
-  EXISTING LIGHT POLE ASSEMBLY AND FOUNDATION TO BE REMOVED
-  EXISTING PULL BOX TO BE REMOVED
-  CONDUIT OR DUCT-CABLE AS NOTED
-  PULL BOX
-  LOW MAST LIGHTING UNIT. SEE LIGHT POLE SCHEDULE
-  CONVENTIONAL LIGHT STANDARD, SEE LIGHT POLE SCHEDULE FOR MOUNTING HEIGHT WITH 15' BRACKET ARM AND 200 W HPS COBRA HEAD LUMINAIRE
- B3-4 POLE DESIGNATION, "B" IS THE CONTROL CENTER, "3" IS THE CIRCUIT NUMBER AND "4" IS THE I.D.

