

MATCHLINE SEE SHEET 8 of 17  
(STA. 322+38)

PULL BOX  
STA. 123+10, 26' RT.  
@ RAMP E

BI-3  
STA. 125+92, 46' LT.  
@ RAMP E

PULL BOX  
STA. 323+96, 117' RT.  
@ RAMP C

B2-3  
STA. 313+25, 55' RT.  
@ RAMP C

CKT. B2  
2#6, 1#6 GND, DUCT-CABLE

CKT. B1  
2#4, 1#4 GND, 2" GRS

PULL BOX  
STA. 111+08, 177' LT.  
@ U.S. 50

PULL BOX  
STA. 123+18, 10' LT.  
@ RAMP E

CKT. B1  
2#4, 1#4 GND,  
DUCT-CABLE

CKT. B1  
2#4, 1#4 GND,  
2" GRS

BI-4  
SIGN

CKT. B1  
2#4, 1#4 GND, 2" GRS  
ON STRUCTURE

BI-5  
SIGN

PULL BOX  
STA. 126+58, 24' LT.  
@ RAMP E

PULL BOX  
STA. 332+77, 197' LT.  
@ I.R. 275

A3-2  
STA. 330+09, 200' LT.  
@ I.R. 275

CKT. A3  
2#4, 1#4 GND, DUCT-CABLE

PULL BOX  
STA. 334+66, 136' RT.  
@ RAMP H

PULL BOX  
STA. 111+93, 143' RT.  
@ U.S. 50

CKT. A3  
2#4, 1#4 GND, DUCT-CABLE

A2-1  
STA. 336+60, 120' LT.  
@ RAMP F

CKT. A2  
2#2, 1#2 GND, DUCT-CABLE

PULL BOX  
STA. 334+68, 84' LT.  
@ RAMP F

CKT. A2  
2#4, 1#4 GND,  
DUCT-CABLE

A2-3  
STA. 329+90, 44' RT.  
@ RAMP G


PULL BOX  
STA. 332+30, 141' RT.  
@ RAMP G

A2-2  
STA. 335+60, 50' RT.  
@ RAMP G

CKT. A2  
2#4, 1#4 GND, DUCT-CABLE

CKT. A2  
2#2, 1#2 GND, 2" GRS

PULL BOX  
STA. 335+52, 23' LT. @ RAMP G

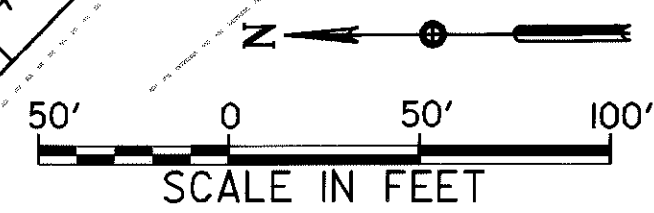

MATCHLINE SEE SHEET 13 of 17  
(STA. 102+78)

MATCHLINE SEE SHEET 10 of 17  
(STA. 336+69)

CLE-275-05.35

LIGHTING PLAN - IR 275  
STA. 322+38 TO STA. 336+69  
CLE-275-05.35

DESIGNED JGS/SMS  
CHECKED LEL  
DRAWN TGM  
REVIEWED  
DATE 06/06/01  
STRUCTURE FILE NUMBER 1305697

DESIGN AGENCY  
**HNTE**  
ARCHITECTS ENGINEERS PLANNERS