


MATCHLINE SEE SHEET 11 of 17
(STA. 364+68)

DENSE VEGETATION

LEGEND

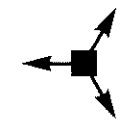

HIGH MAST TOWER. SEE LIGHT TOWER SCHEDULE



EXISTING LIGHT POLE ASSEMBLY
AND FOUNDATION TO BE REMOVED




EXISTING PULL BOX TO BE REMOVED



CONDUIT OR DUCT-CABLE AS NOTED



PULL BOX

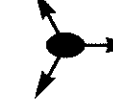


LOW MAST LIGHTING UNIT. SEE LIGHT POLE SCHEDULE




CONVENTIONAL LIGHT STANDARD, SEE LIGHT POLE SCHEDULE
FOR MOUNTING HEIGHT WITH 15' BRACKET ARM AND 200 W HPS
COBRA HEAD LUMINAIRE

B3-4

POLE DESIGNATION, "B" IS THE CONTROL CENTER, "3" IS THE
CIRCUIT NUMBER AND "4" IS THE I.D.

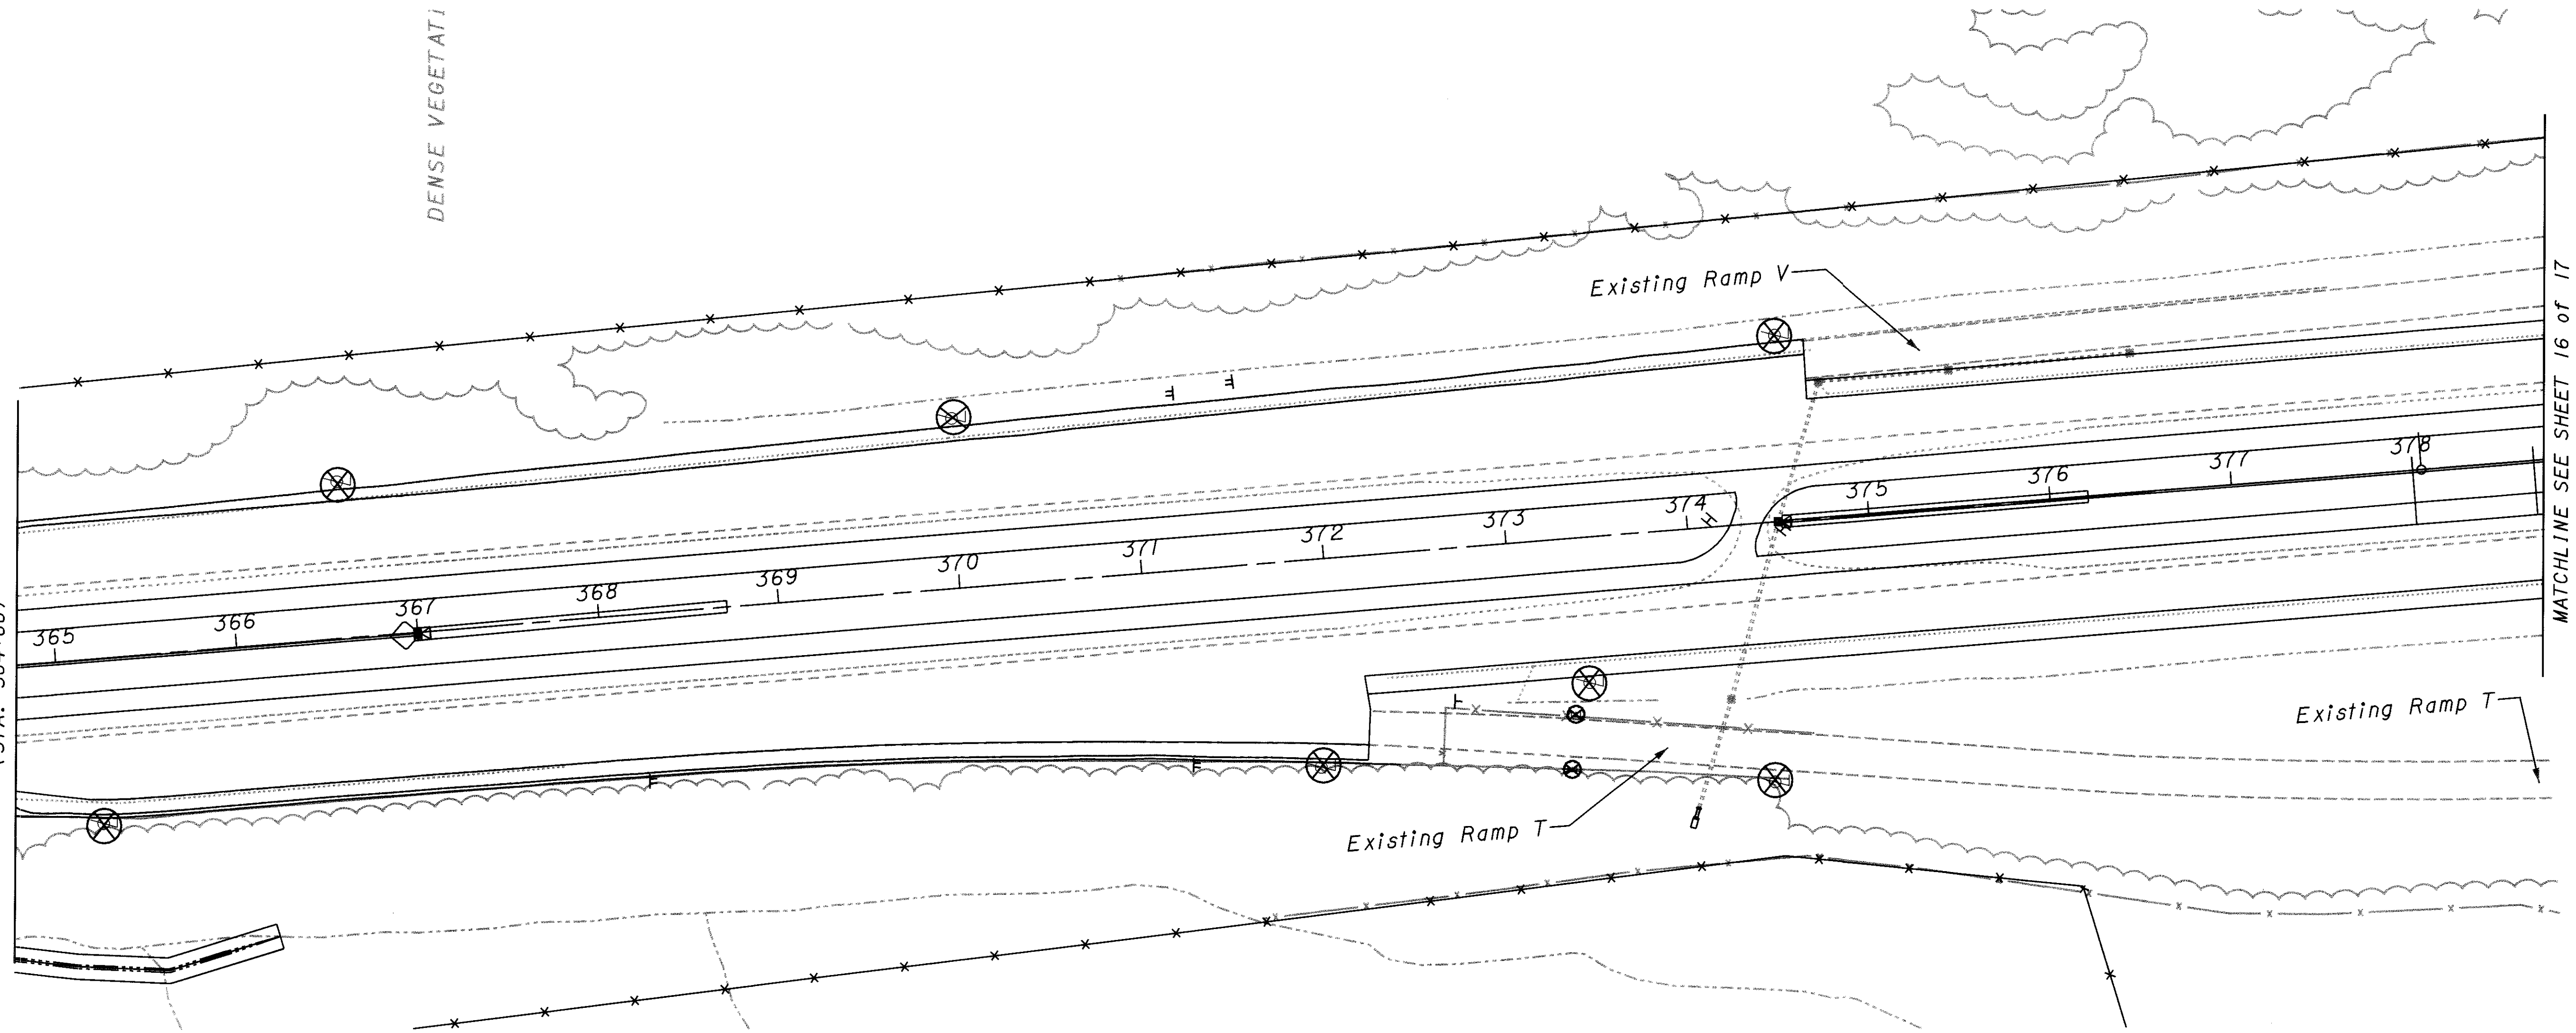

MATCHLINE SEE SHEET 16 of 17
(STA. 378+63)

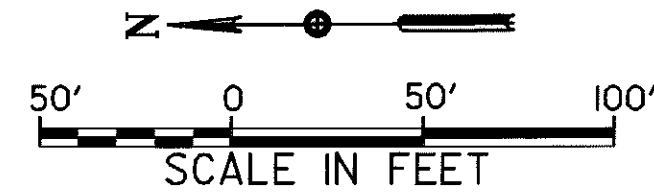

LIGHTING PLAN - IR 275
STA. 364+68 TO STA. 378+63
CLE-275-05.35

CLE-275-05.35

15 / 17

627
857