


G:\Akron\DCS\Projects\TRN\6054669\000T146ES\900\_CAD-QIS\Task Orders\11-A\COL-30-18.22\03108\_COL-30-18.22\Design\RW\_Sheets\03108\_RM001.dgn Sheet 8/6/2018 2:36:33 PM dan.stankavich

COLUMBIANA COUNTY  
VILLAGE OF LISBON, CENTER TOWNSHIP  
SECTION 13, T14N-R3W  
CONGRESS LANDS

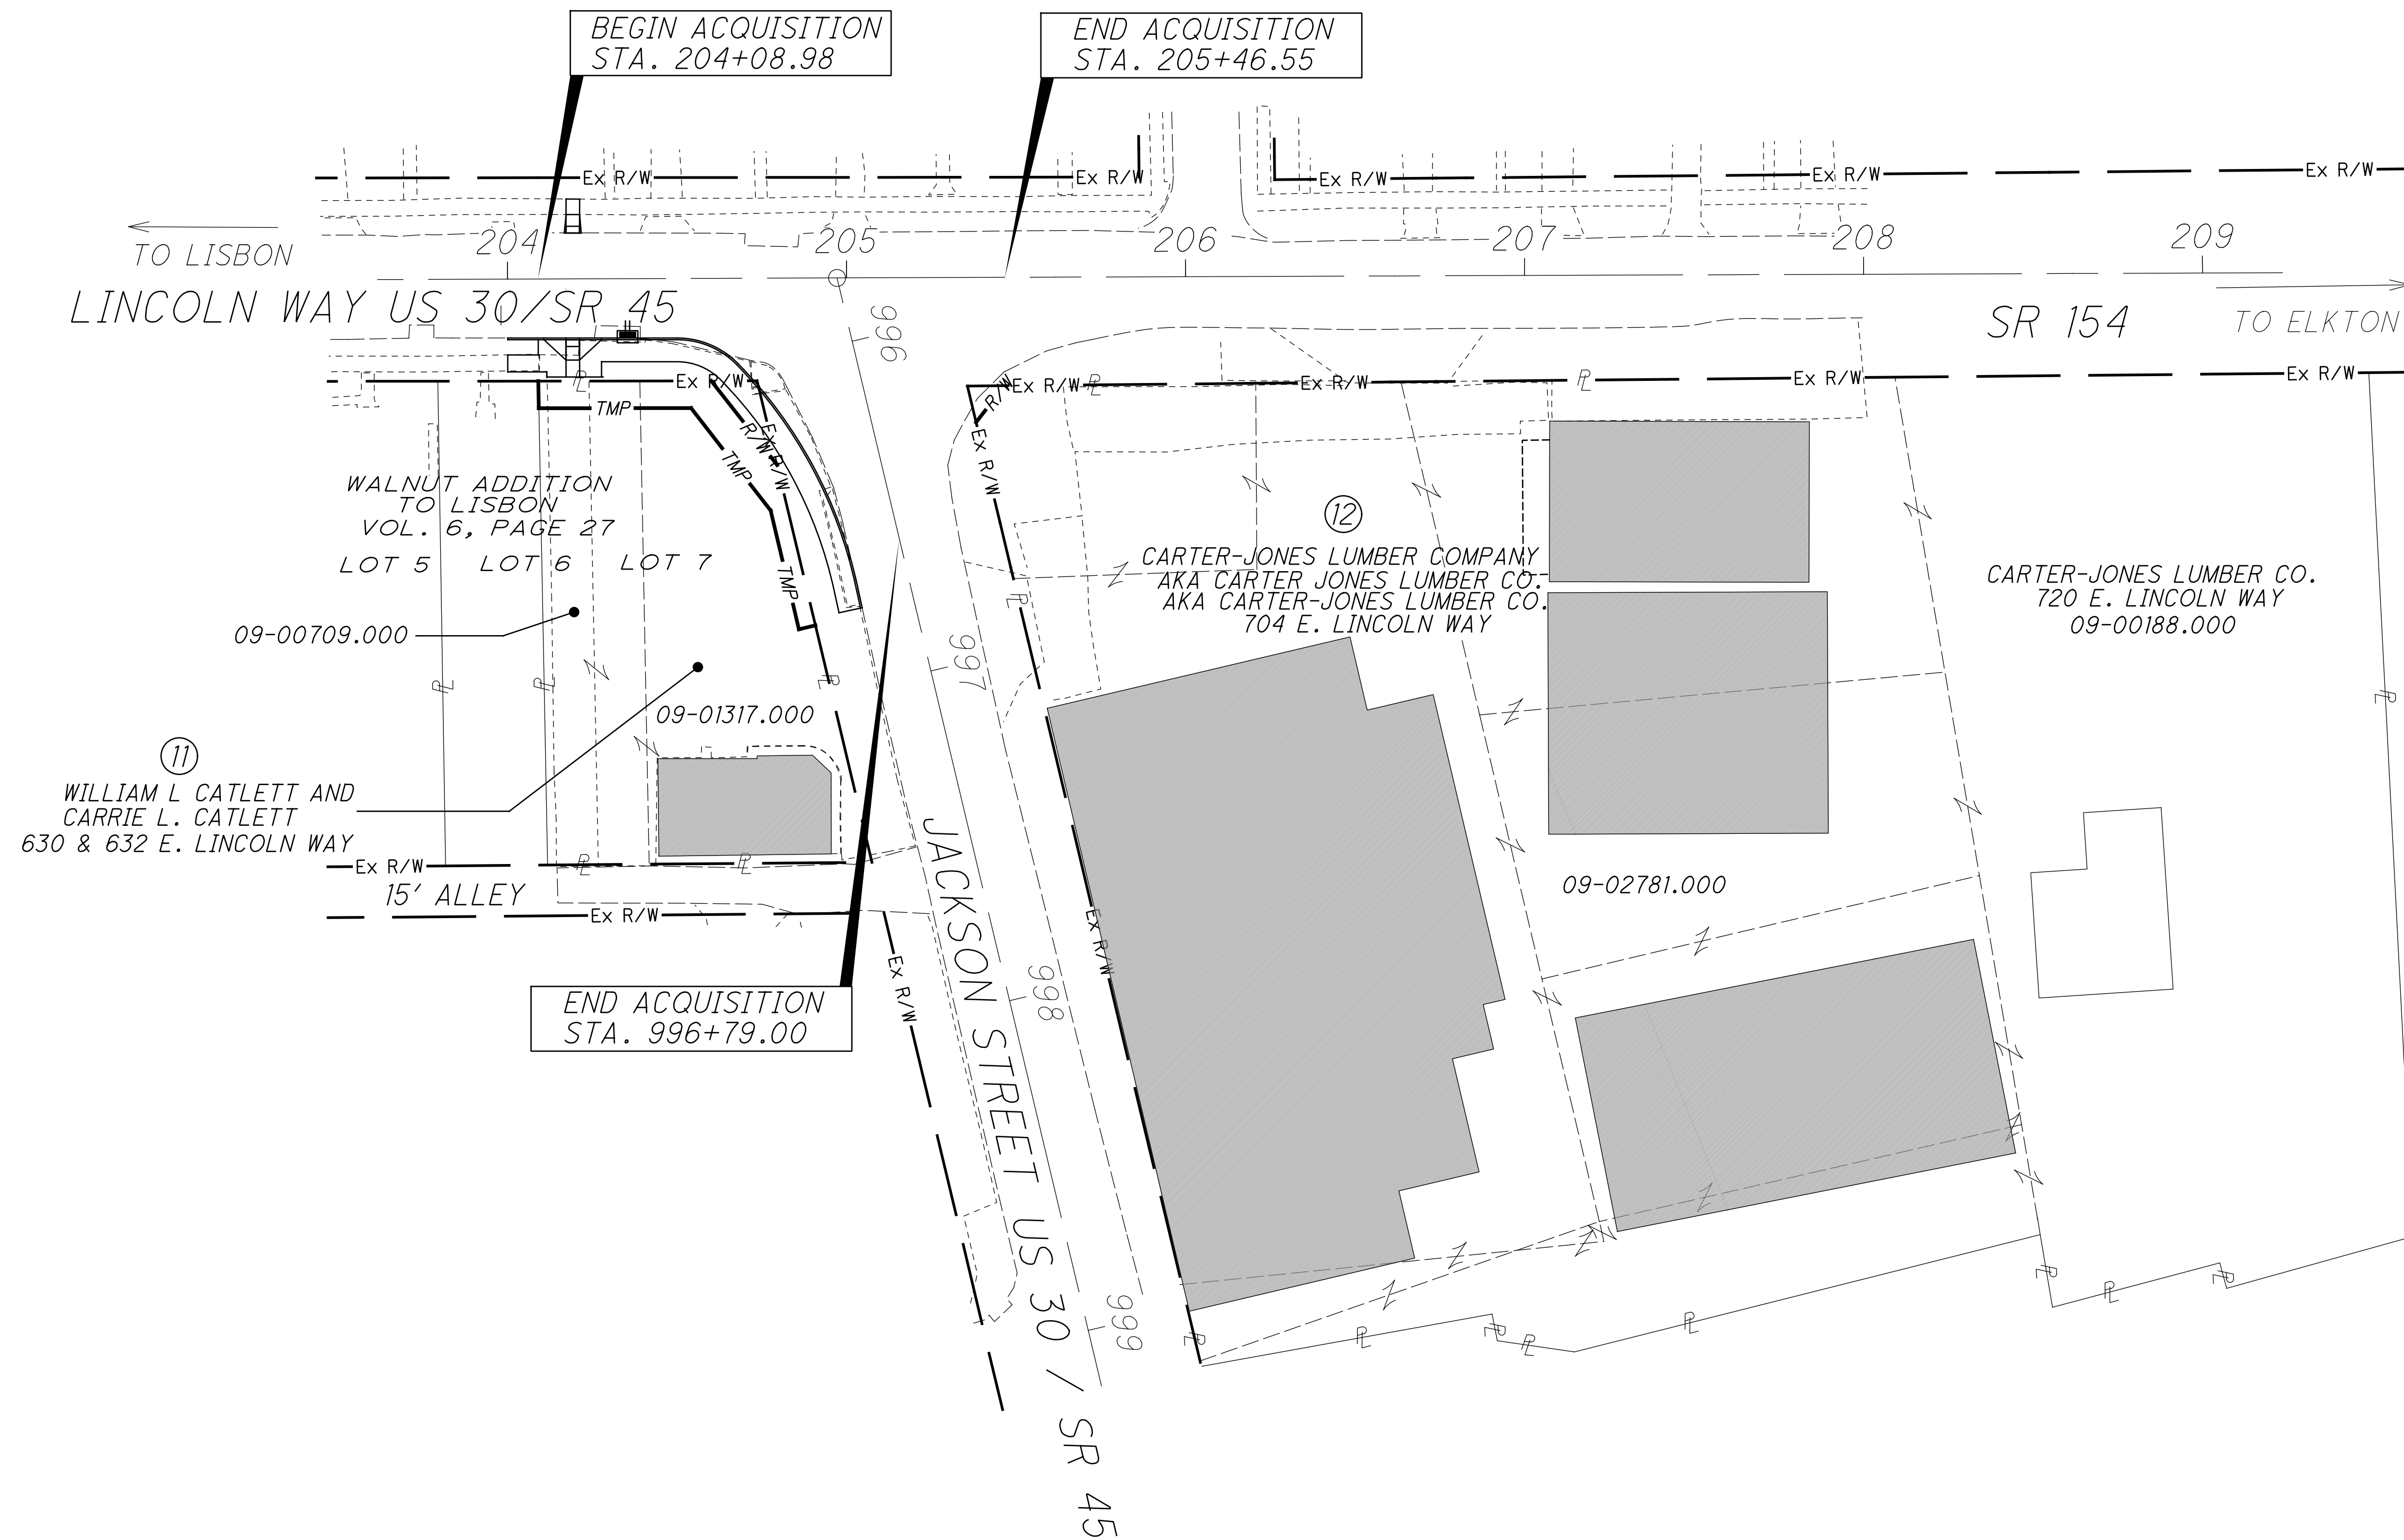

REV. BY	DATE	DESCRIPTION
DATE COMPLETED : AUG.6, 2018		

0

30

15

60

HORIZONTAL SCALE IN FEET

PID NO.

103108

R/W DESIGNER

DPP

R/W REVIEWER

DS

PROPERTY MAP

COL-30-18.22

2 / 5

0

0