


RECORDER'S NOTE: THIS SCALE IS IMPOSED BY THE COUNTY  
RECORDER FOR THE CONVENIENCE OF THE PUBLIC AND  
CONSTITUTES NO PART OF THE PLAT.

STATE OF OHIO DEPARTMENT OF HIGHWAYS  
LOCATION PLAN  
CUY. 17-14.99  
SCHAAF ROAD RELOCATION

1954  
SCALE 1"-200'

PART OF LOT #79 BROOKLYN TWP., CUYAHOGA CO.  
PART OF LOT #1 BLAKE TRACT PARMA TWP.,  
CUYAHOGA CO.  
PARTS OF LOTS #1, #2, #3, TRACT #1 WEST OF  
RIVER, INDEPENDENCE TWP., CUYAHOGA CO.  
PART OF LOT #1 TRACT #2 WEST OF RIVER,  
INDEPENDENCE TWP., CUYAHOGA CO.

**NOTE: CENTERLINE REFERENCE MONUMENTS  
WILL BE SET BEFORE OR AFTER CONSTRUCTION**

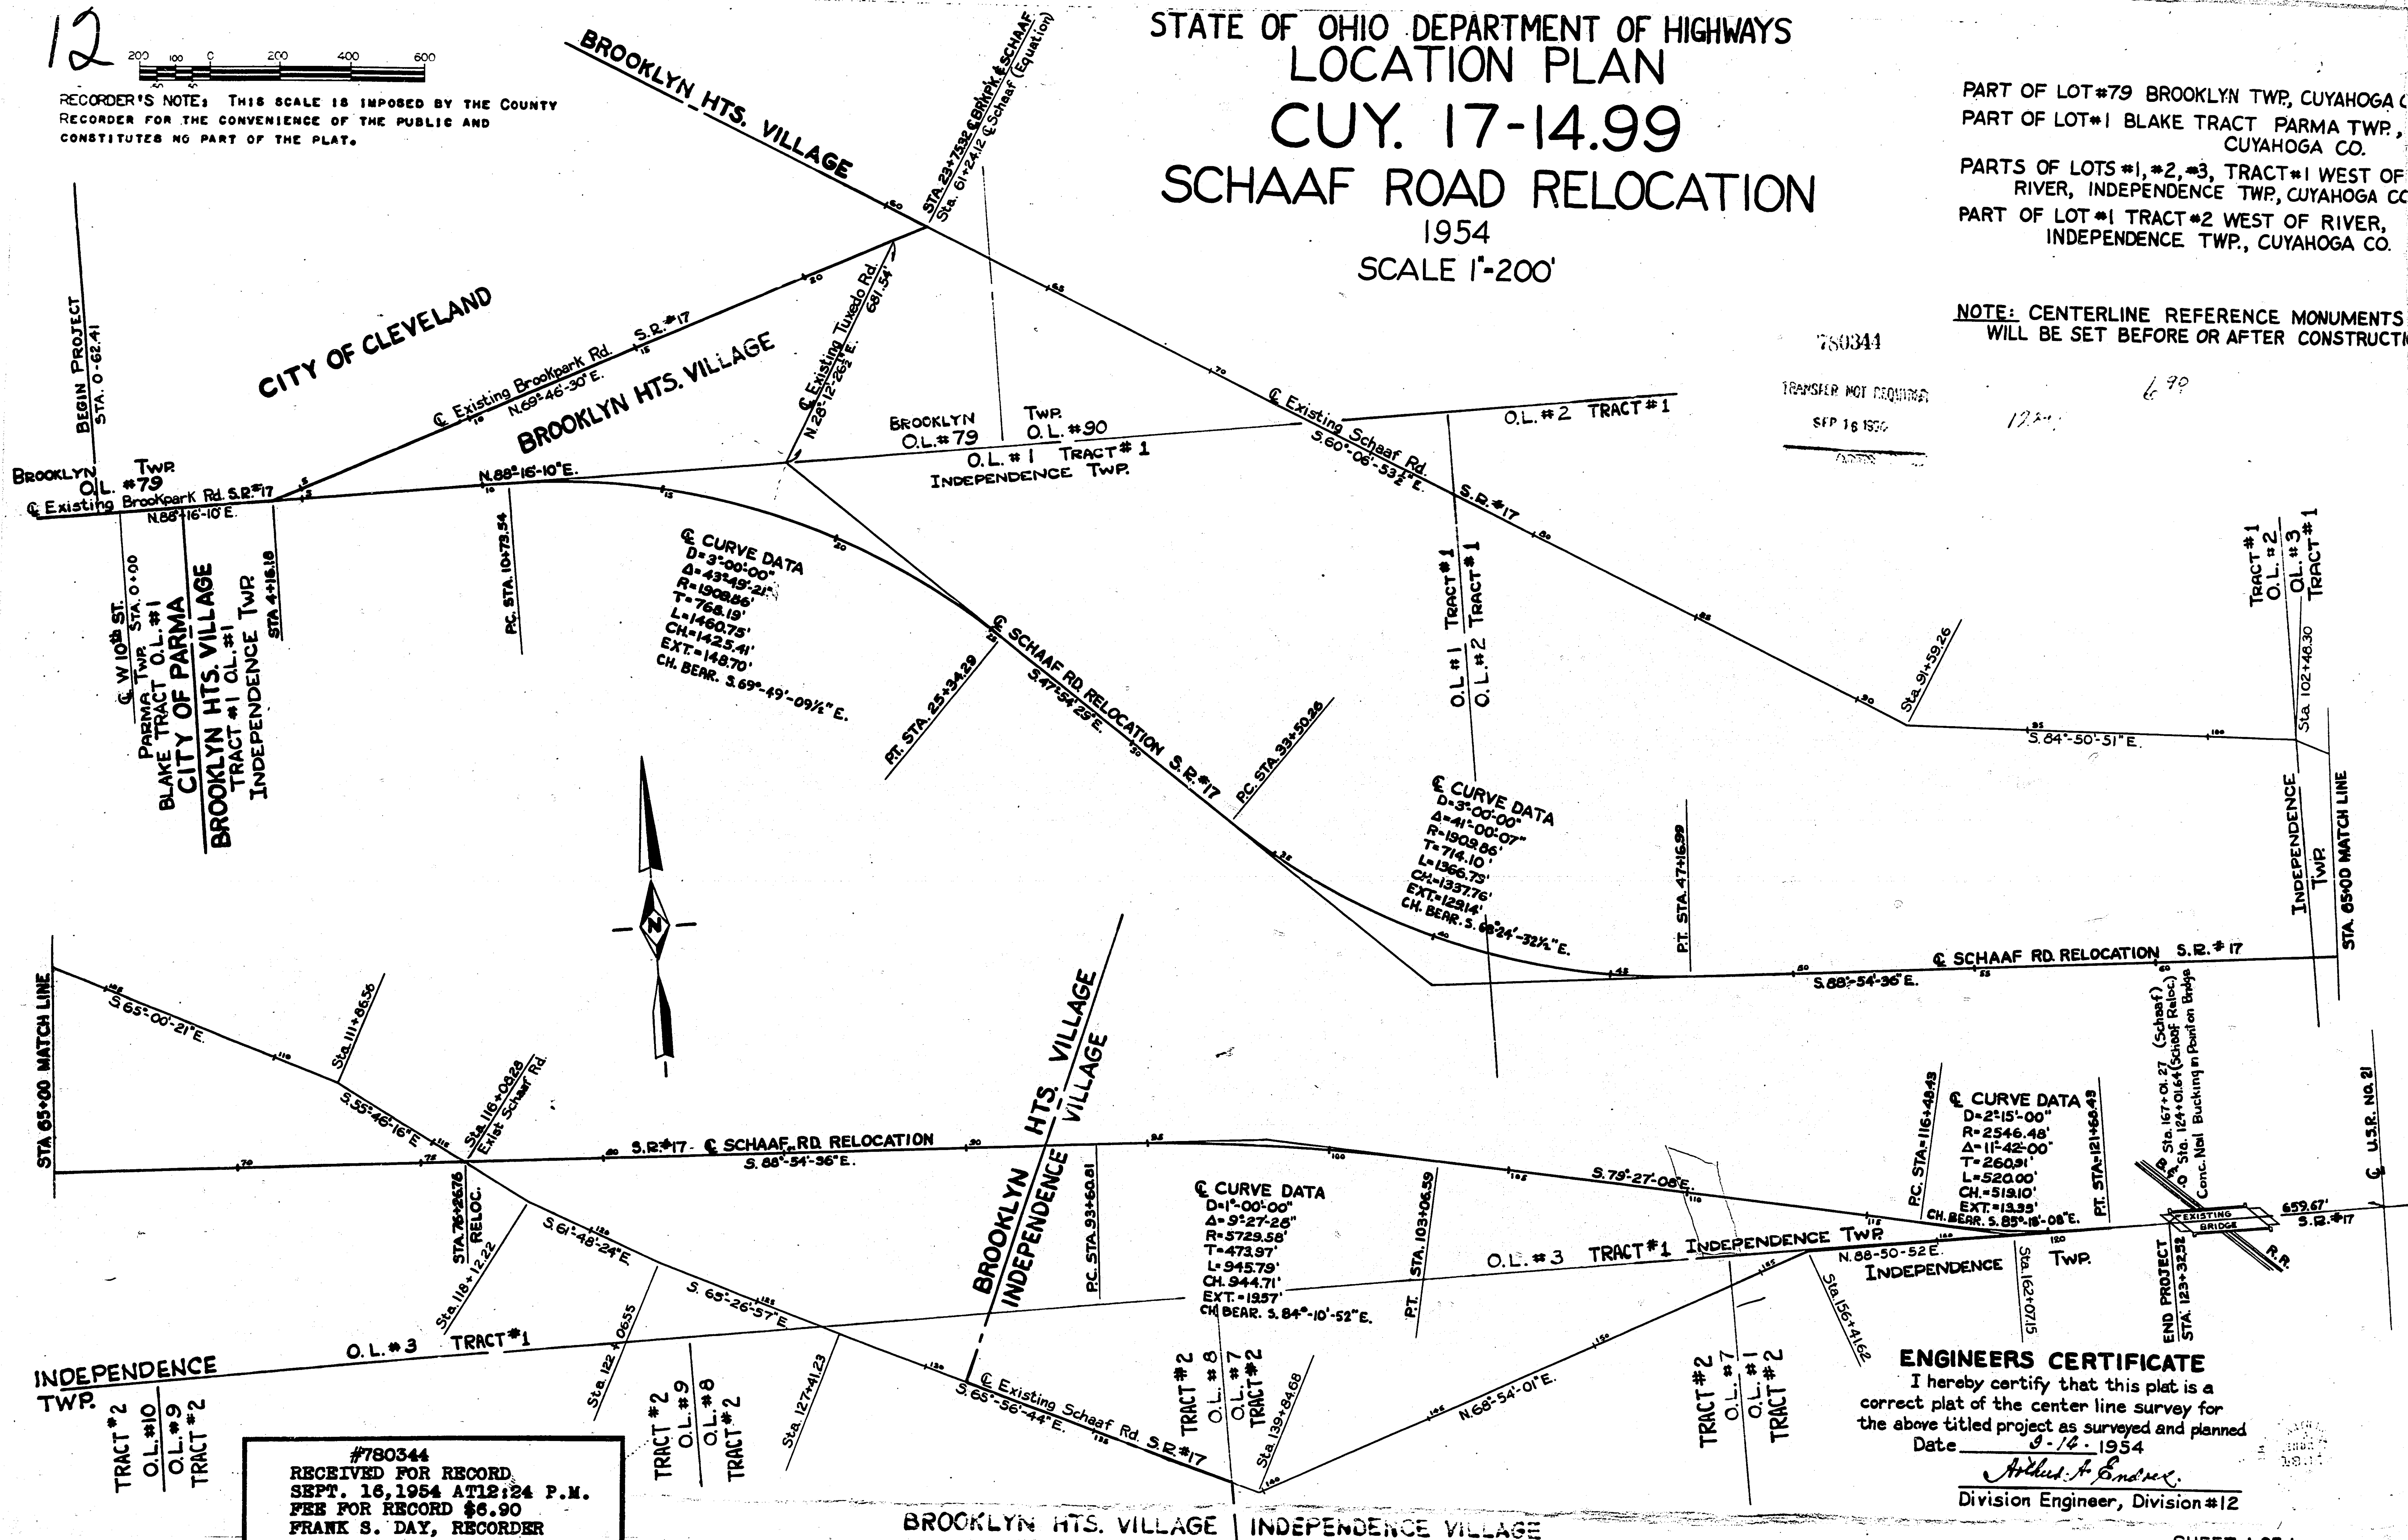



# THE CORSARO SUBDIVISION

OF A PART OF ORIGINAL MAYFIELD TOWNSHIP  
LOTS 21 & 31 TRACT 1 CUYAHOGA CO. NOW IN THE  
VILLAGE OF HIGHLAND HEIGHTS, OHIO

SCALE 1"=100'  
DISTANCES ARE GIVEN IN FEET AND DECIMAL PARTS THEREOF.  
PERMANENT MONUMENTS WERE FOUND OR SET AT ALL POINTS  
SO MARKED HEREON ALL OF WHICH I CERTIFY TO BE CORRECT  
TO THE BEST OF MY KNOWLEDGE AND BELIEF.  
RALPH KELSEY & CO. REGISTERED ENGINEERS & SURVEYORS  
636 EAST 120TH ST.  
CLEVELAND 8, OHIO  
SIGNED Ralph Kelsey OHIO REG. SURVEYOR #778

#792129  
RECEIVED FOR RECORD  
OCT. 26, 1954 AT 2:29 P.M.  
FEE FOR RECORD \$2.15  
FRANK S. DAY, RECORDER

WE THE UNDERSIGNED OWNERS OF  
THE LAND INDICATED ON THIS PLAT  
DO HEREBY MANIFEST OUR APPROVAL  
OF THE SUBDIVISION AS SHOWN  
AND DESIRE THAT THE SAME BE  
PLACED ON PUBLIS RECORDS.


BY Robert J. Corsaro  
BY Emily Corsaro

STATE OF OHIO }  
COUNTY OF CUYAHOGA } ss BEFORE  
ME, A NOTARY PUBLIC IN AND FOR  
SAID COUNTY AND STATE PERSONALLY  
APPEARED THE ABOVE NAMED ROBERT  
CORSARO & EMILY CORSARO, HUSBAND  
& WIFE WHO ACKNOWLEDGED THAT  
THEY DID SIGN THE FOREGOING  
INSTRUMENT AND THE SAME IS  
THEIR FREE ACT AND DEED IN  
TESTIMONY WHEREOF I HAVE HEREUNTO  
SET MY HAND AND OFFICIAL SEAL AT  
CLEVELAND OHIO THIS 13 DAY OF  
September 1954

APPROVED BY THE VILLAGE OF  
HIGHLAND HEIGHTS RESOLUTION  
NO. 18-1134 BY John J. Carney  
CLERK

APPROVED AS TO OWNERSHIP ONLY  
JOHN J. CARNEY, COUNTY AUDITOR  
BY \_\_\_\_\_

EUCLID TOWNSHIP  
MAYFIELD TOWNSHIP  
DATE: 10/26/54  
COUNTY AUDITOR FOR VALUE ONLY  
ENTERED FOR TRANSFER  
OCT 26 1954  
AUBURN

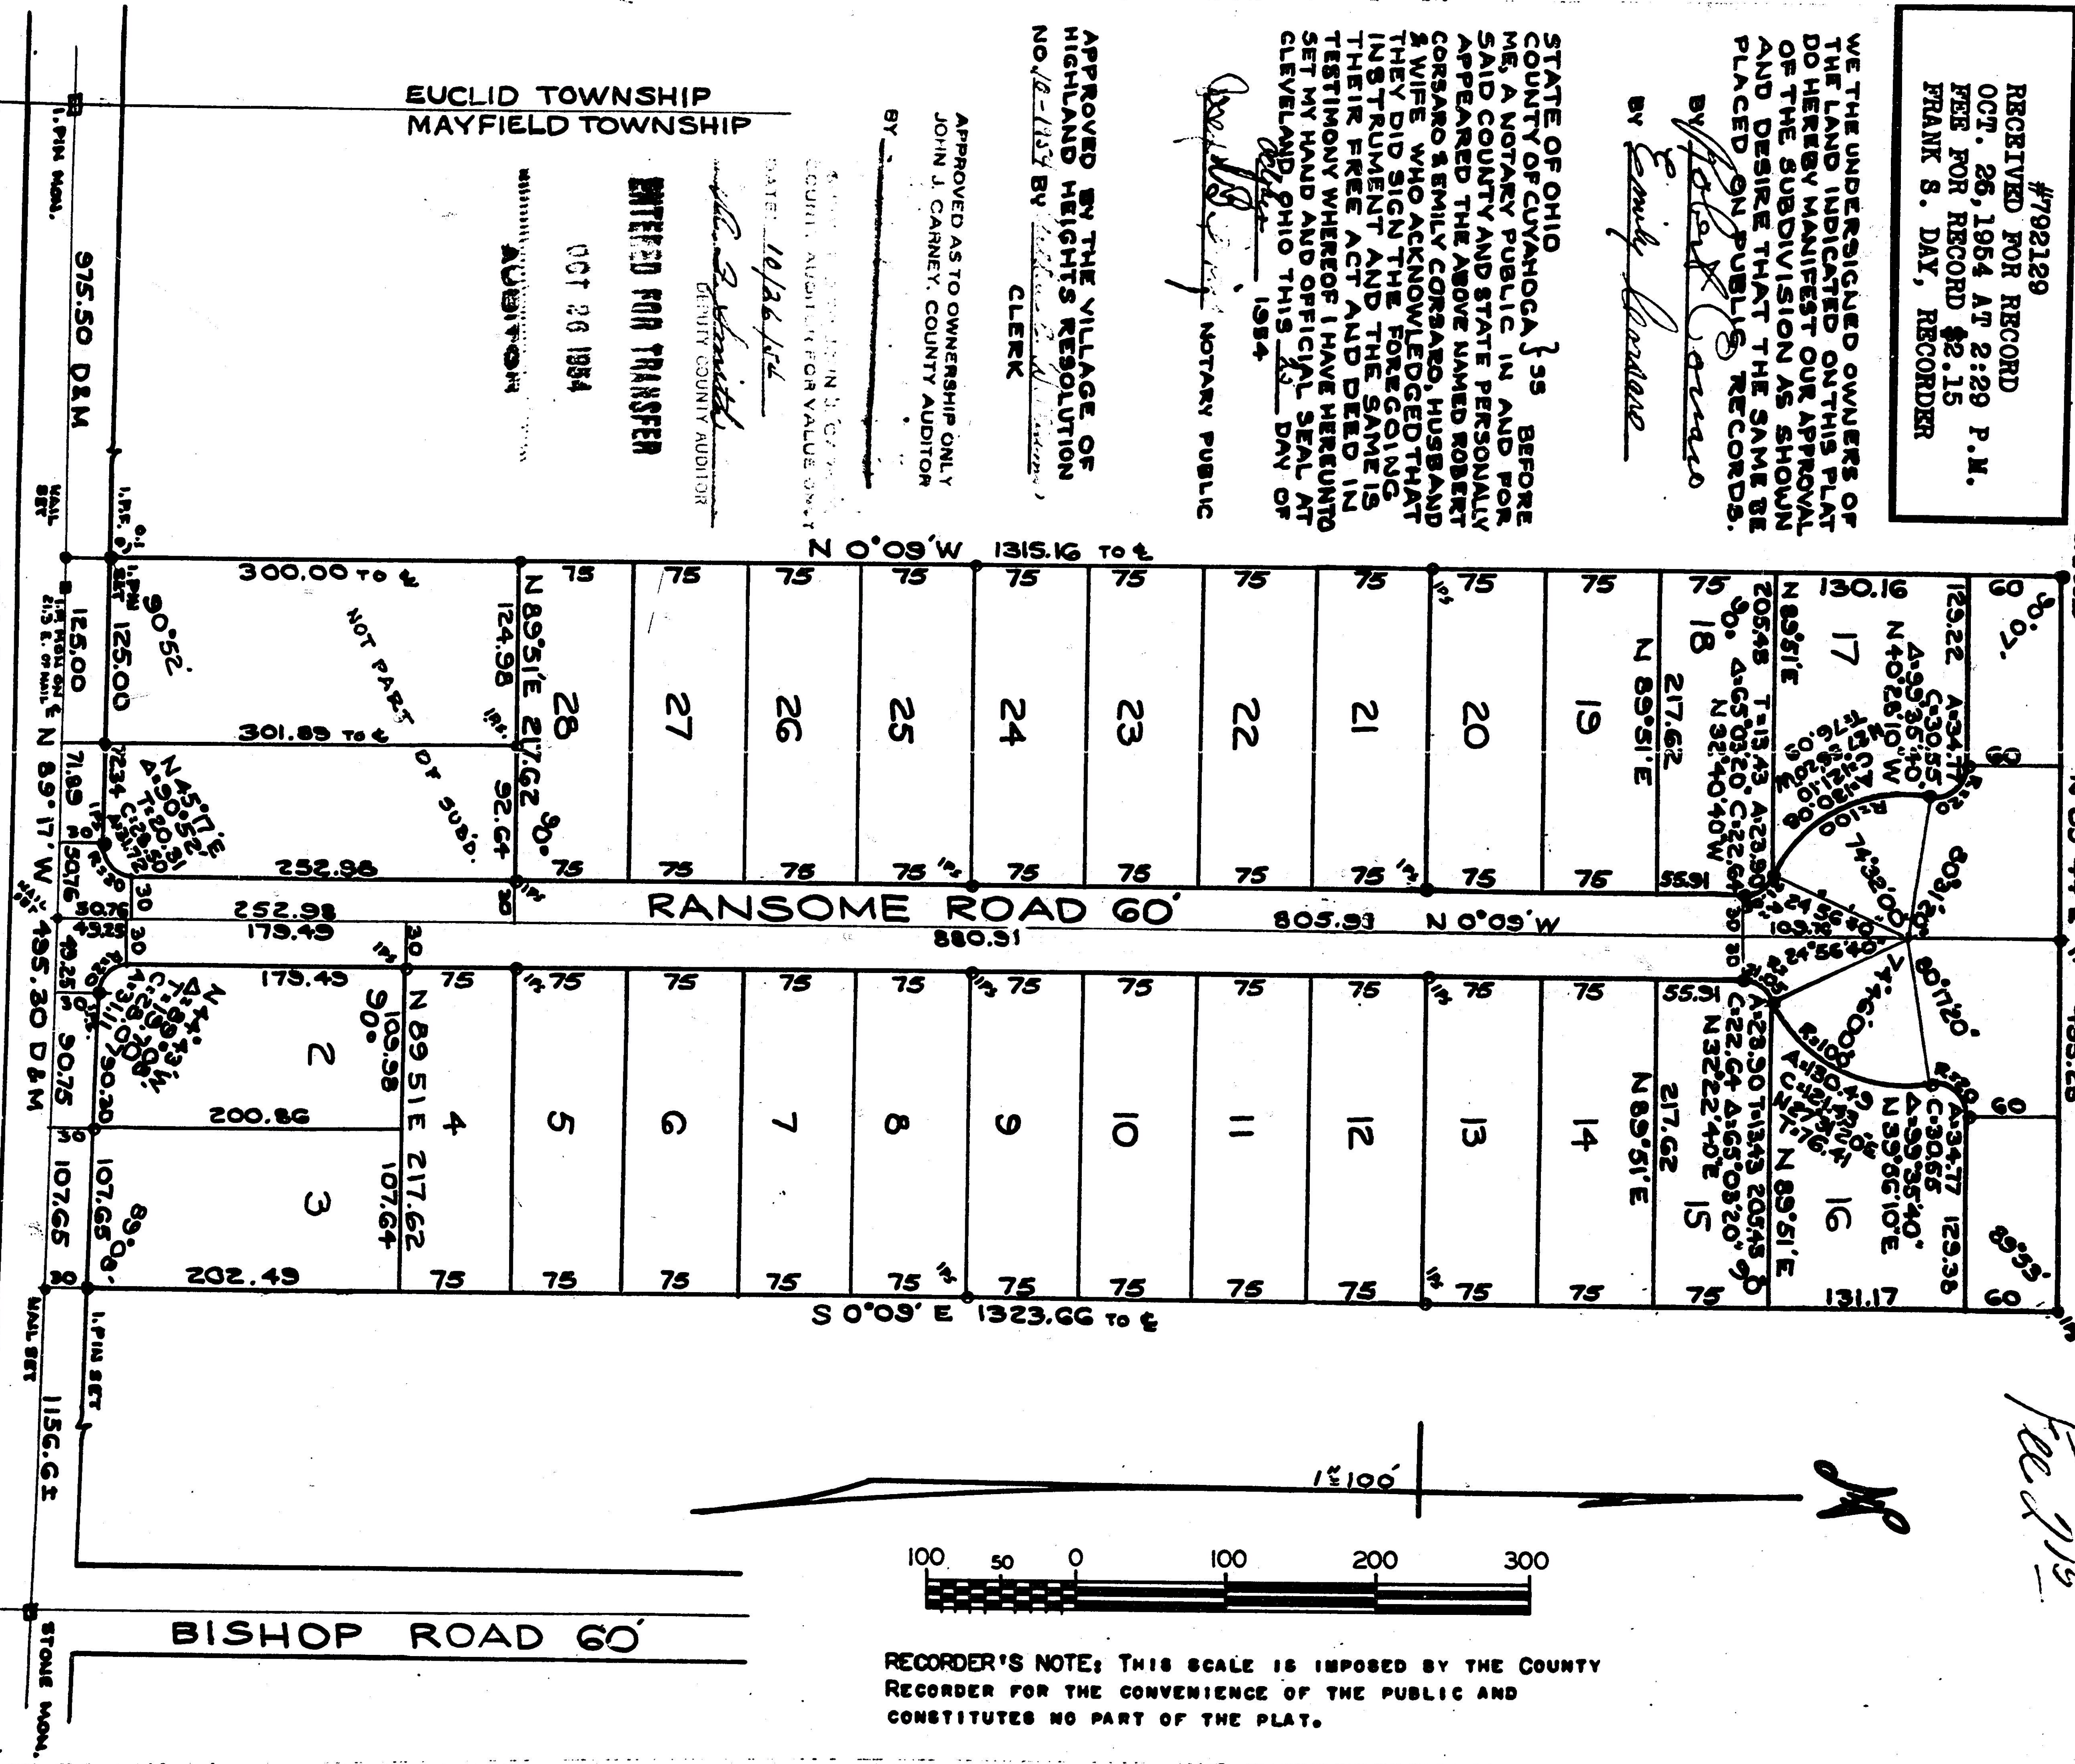

RECORDER'S NOTE: THIS SCALE IS IMPOSED BY THE COUNTY  
RECORDER FOR THE CONVENIENCE OF THE PUBLIC AND  
CONSTITUTES NO PART OF THE PLAT.

HIGHLAND ROAD 60'

BISHOP ROAD 60'