

RECORDER'S NOTE: THIS SCALE IS IMPOSED BY THE COUNTY RECORDER FOR THE CONVENIENCE OF THE PUBLIC AND CONSTITUTES NO PART OF THE PLAT.

STATE OF OHIO DEPARTMENT OF HIGHWAYS

LOCATION PLAN


CUY. 17-14.99

SCHAAF ROAD RELOCATION

1954
SCALE 1"=200'

PART OF LOT #79 BROOKLYN TWP, CUYAHOGA CO.
PART OF LOT #1 BLAKE TRACT PARMA TWP, CUYAHOGA CO.
PARTS OF LOTS #1, #2, #3, TRACT #1 WEST OF RIVER, INDEPENDENCE TWP, CUYAHOGA CO.
PART OF LOT #1 TRACT #2 WEST OF RIVER, INDEPENDENCE TWP, CUYAHOGA CO.

NOTE: CENTERLINE REFERENCE MONUMENTS WILL BE SET BEFORE OR AFTER CONSTRUCTION

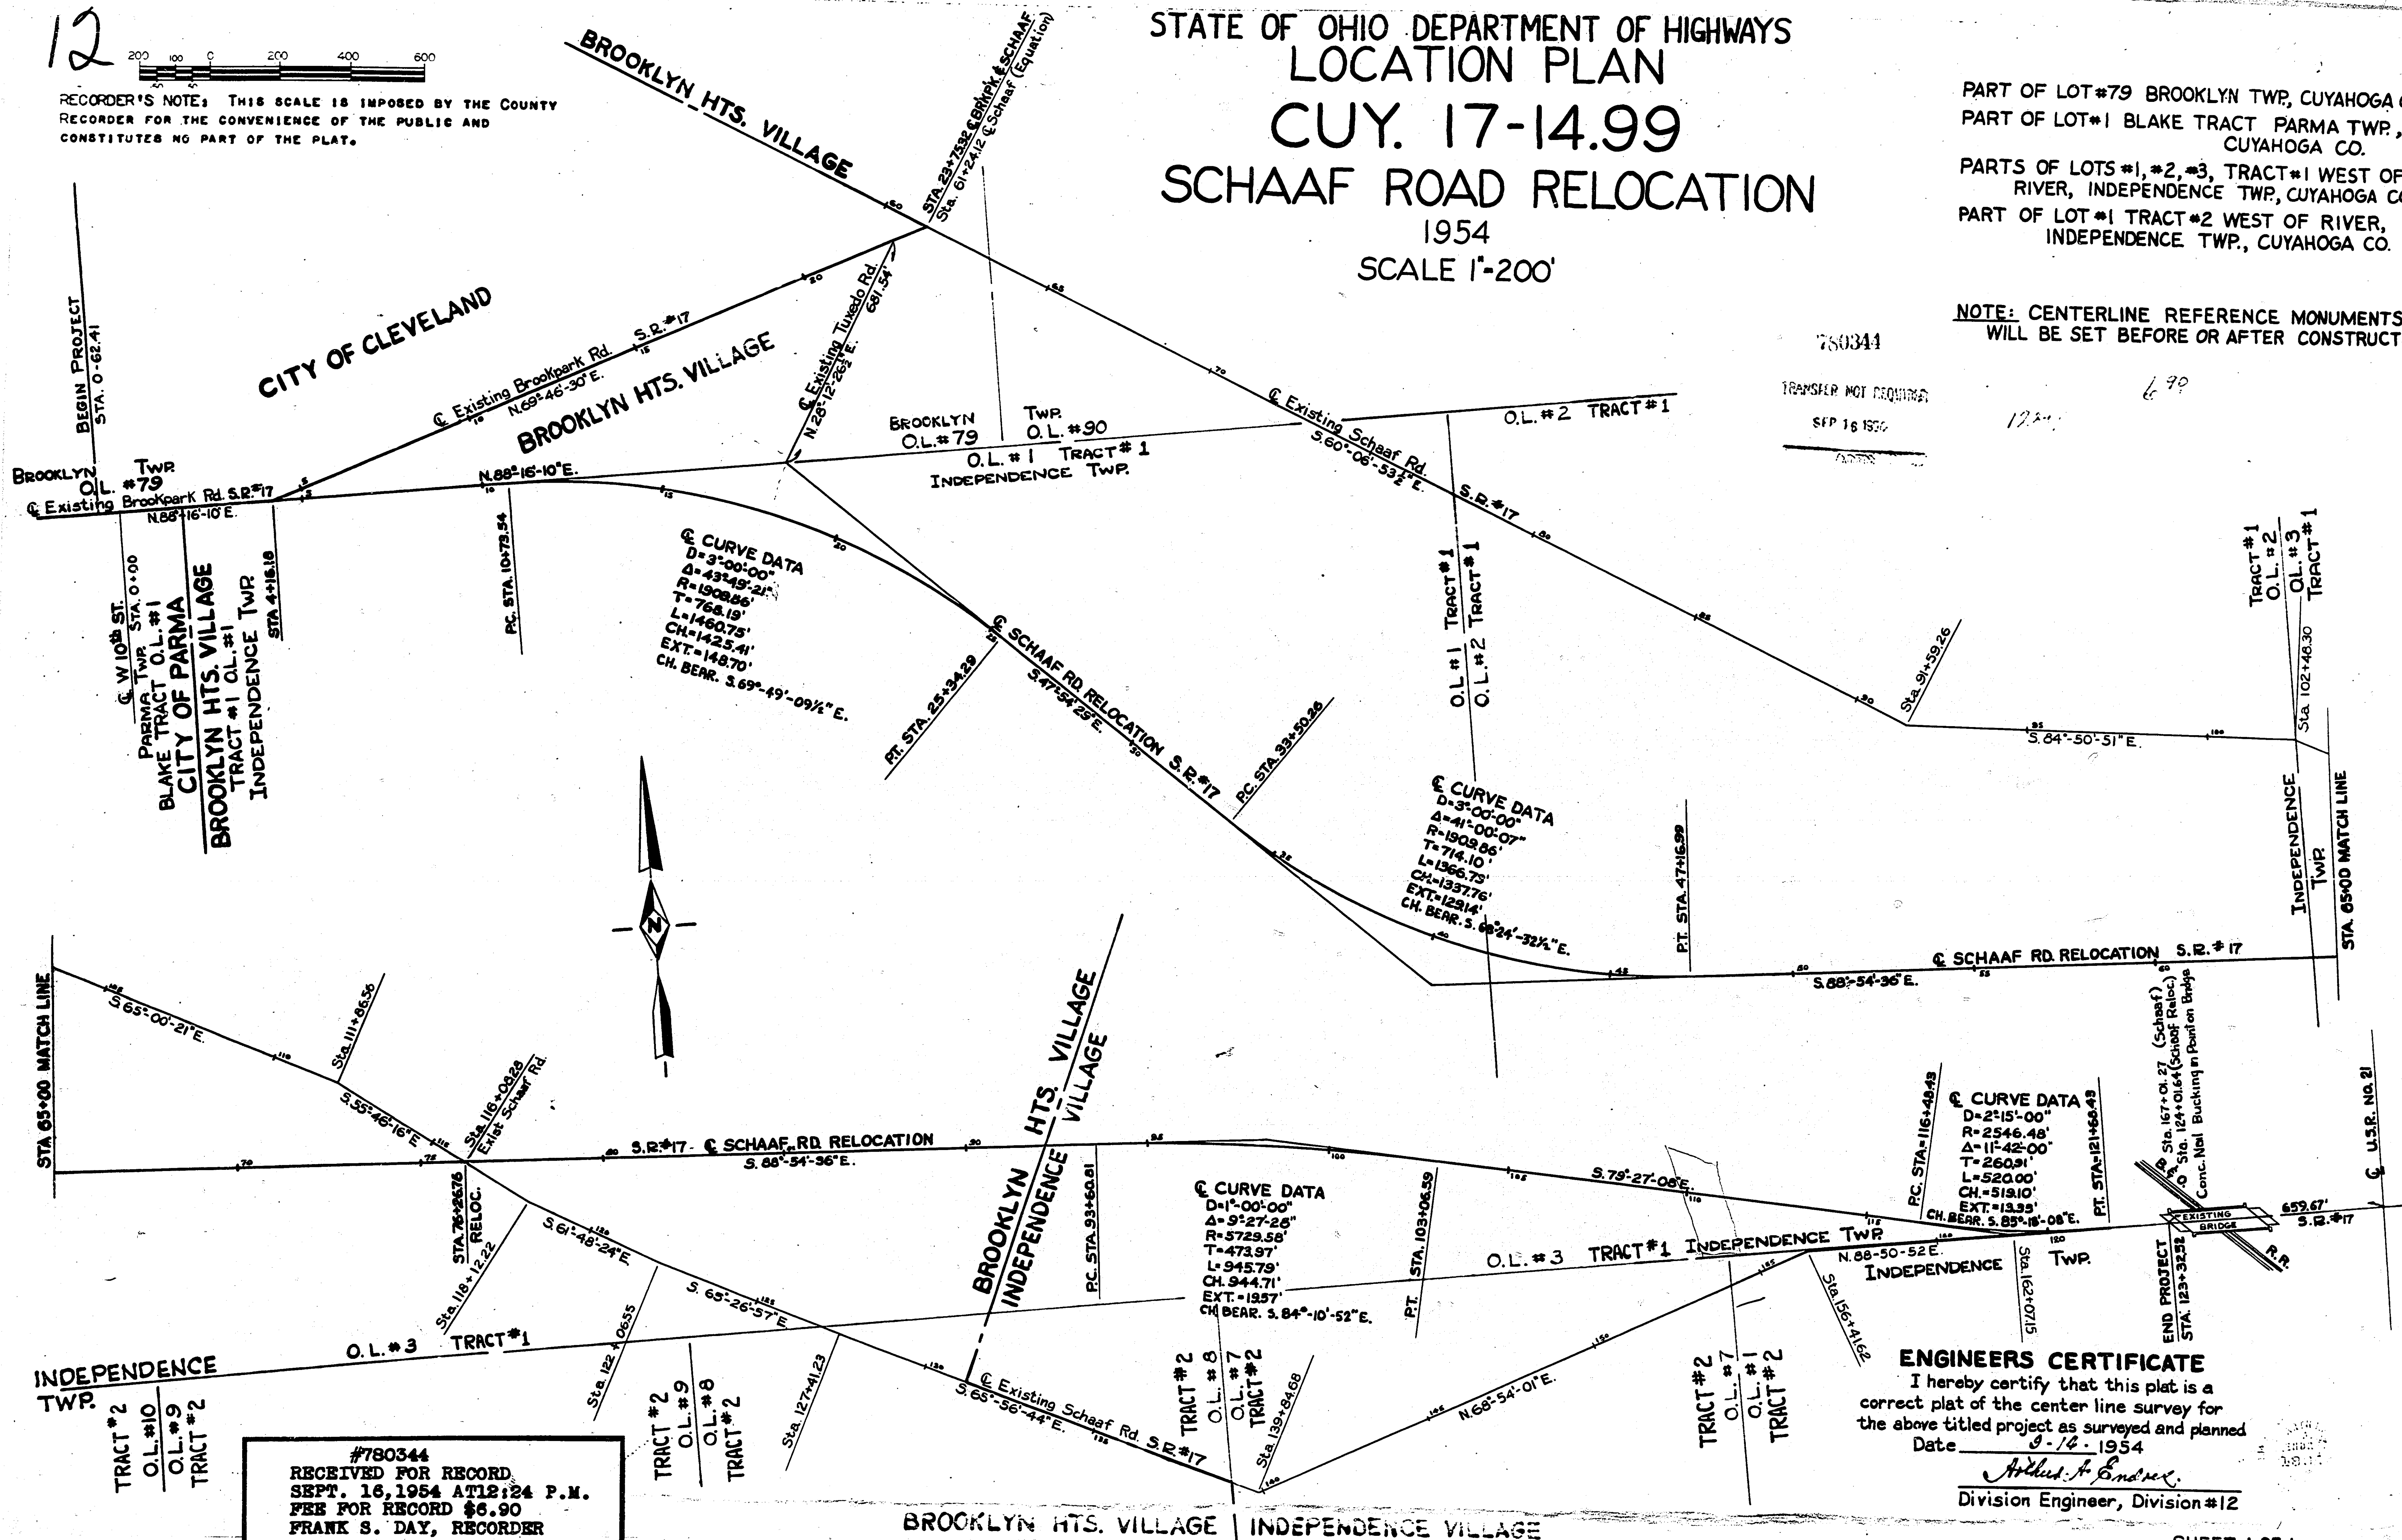

ENGINEERS CERTIFICATE

I hereby certify that this plat is a correct plat of the center line survey for the above titled project as surveyed and planned Date 9-16-1954

Arthur A. Enders

Division Engineer, Division #12

#780344
RECEIVED FOR RECORD
SEPT. 16, 1954 AT 12:24 P.M.
FEE FOR RECORD \$6.90
FRANK S. DAY, RECORDER

THE CORSARO SUBDIVISION

OF A PART OF ORIGINAL MAYFIELD TOWNSHIP
LOTS 21 & 31 TRACT 1 CUYAHOGA CO. NOW IN THE
VILLAGE OF HIGHLAND HEIGHTS, OHIO

SCALE 1"=100'
SEPT. 23, 1954
DISTANCES ARE GIVEN IN FEET AND DECIMAL PARTS THEREOF.
PERMANENT MONUMENTS WERE FOUND OR SET AT ALL POINTS
SO MARKED HEREON ALL OF WHICH I CERTIFY TO BE CORRECT
TO THE BEST OF MY KNOWLEDGE AND BELIEF.
RALPH KELSEY & CO. REGISTERED ENGINEERS & SURVEYORS
636 EAST 120TH ST.
CLEVELAND 8, OHIO
SIGNED Ralph Kelsey OHIO REG. SURVEYOR #778

#792129
RECEIVED FOR RECORD
OCT. 26, 1954 AT 2:29 P.M.
FEE FOR RECORD \$2.15
FRANK S. DAY, RECORDER

WE THE UNDERSIGNED OWNERS OF
THE LAND INDICATED ON THIS PLAT
DO HEREBY MANIFEST OUR APPROVAL
OF THE SUBDIVISION AS SHOWN
AND DESIRE THAT THE SAME BE
PLACED ON PUBLIS RECORDS.

BY Robert J. Corsaro
BY Emily Lawrence

STATE OF OHIO }
COUNTY OF CUYAHOGA } ss BEFORE
ME, A NOTARY PUBLIC IN AND FOR
SAID COUNTY AND STATE PERSONALLY
APPEARED THE ABOVE NAMED ROBERT
CORSARO & EMILY CORSARO, HUSBAND
& WIFE WHO ACKNOWLEDGED THAT
THEY DID SIGN THE FOREGOING
INSTRUMENT AND THE SAME IS
THEIR FREE ACT AND DEED IN
TESTIMONY WHEREOF I HAVE HEREUNTO
SET MY HAND AND OFFICIAL SEAL AT
CLEVELAND OHIO THIS 13 DAY OF
September 1954

Robert J. Corsaro NOTARY PUBLIC


APPROVED BY THE VILLAGE OF
HIGHLAND HEIGHTS RESOLUTION
NO. 18-1134 BY John J. Carney
CLERK

APPROVED AS TO OWNERSHIP ONLY
JOHN J. CARNEY, COUNTY AUDITOR
BY _____

EUCLID TOWNSHIP
MAYFIELD TOWNSHIP

ENTERED FOR TRANSFER
OCT 26 1954

John J. Carney
DEPUTY COUNTY AUDITOR

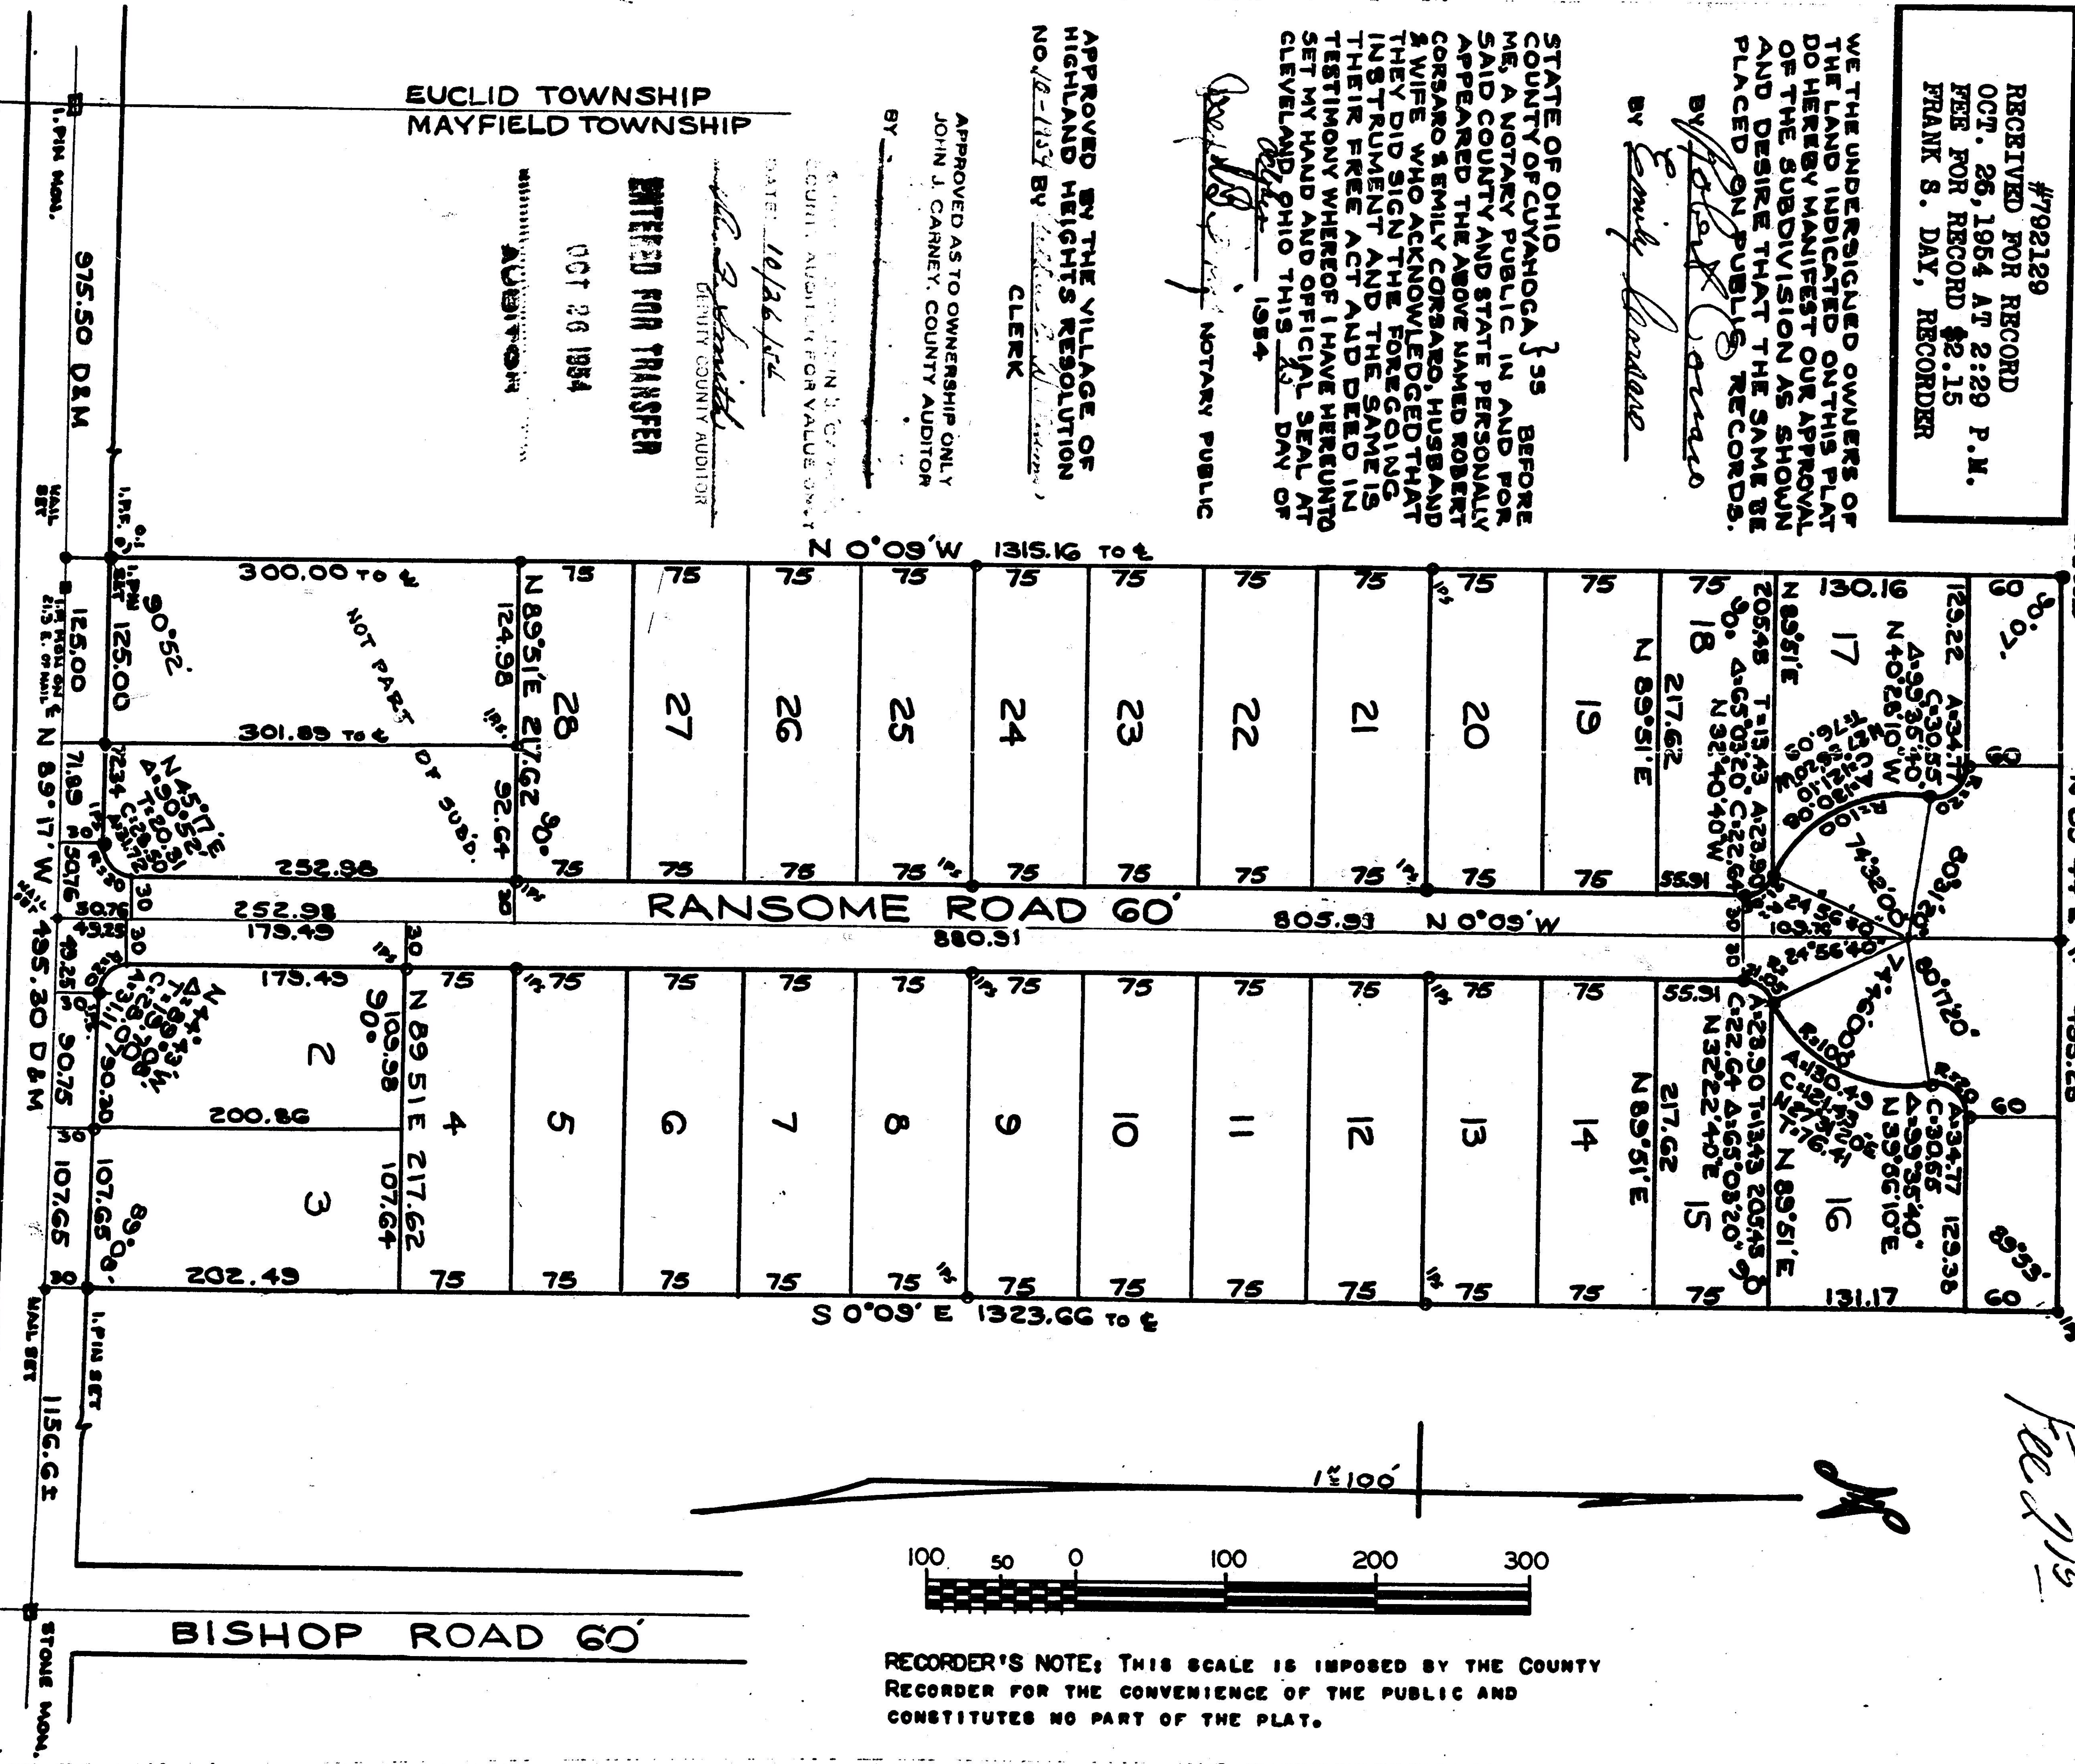

RECORDER'S NOTE: THIS SCALE IS IMPOSED BY THE COUNTY
RECORDER FOR THE CONVENIENCE OF THE PUBLIC AND
CONSTITUTES NO PART OF THE PLAT.

HIGHLAND ROAD 60'

BISHOP ROAD 60'

792129
229P
Notarial
Seal

Fee \$15