

Crossover		End Area Volumes taken from XS																						Totals (CY)
Phase 2	Excavation (Vol - CF)	Excavation and embankment from ORD cut/fill volumes																						5873
	Embankment (Vol - CF)																							2
Phase 4 Temp Paving East	Station	95+00	95+50	96+00	96+50	97+00	97+50	98+00	98+50	99+00														
	Excavation (Area - SF)	Excavation covered by final condition excavation																						
	Excavation (Vol - CF)																							
	Embankment (Area - SF)	0.3	1.4	91.7	120	124	95	77.4	61	0														
	Embankment (Vol - CF)	0	42.5	2327.5	5292.5	6100	5475	4310	3460	1525													1000	
Phase 4 Temp Paving West	Excavation	Wedging placed over existing pavement. No additional excavation or embankment needed.																						
	Embankment																							
Phase 4 Runaround	Station	2+00	2+50	Covered by final condition + cut/fill to construct Wall AG & Bridge 13			6+50	7+00	7+50	8+00	8+50	9+00	Covered by Final condition	16+50	17+00	17+50	18+00							
	Excavation (Area - SF)	3.6	7.7				16	24	20	21	9	1		8	7	7	22							
	Excavation (Vol - CF)		282.5				400	1000	1100	1025	750	250		200	375	350	725					239		
	Embankment (Area - SF)	0	0.4				0.4	0.4	0.4	0.4	0.4	69		67	36	14								
	Embankment (Vol - CF)		10				10	20	20	20	20	1725		3400	2575	1250					336			
Phase 5 East I-90 Temp Crossover	Station	3+00	3+50	4+00	4+50	5+00	5+50	6+00	6+50	7+00														
	Excavation (Area - SF)	Excavation covered by final condition						1	12	3														
	Excavation (Vol - CF)							25	325	375												27		
	Embankment (Area - SF)	4	18	8	0.5	0																		
	Embankment (Vol - CF)				212.5	12.5																8		
Phase 5 West I-90 Temp Crossover	Station	100+25	100+50	100+75	101+00	101+25	101+50	101+75	102+00	102+25	102+50	102+75	103+00	103+25	103+50	103+75	104+00	104+25	104+50	104+75	105+00	105+25		
	Excavation (Area - SF)	0	0	4	12	16	15	19	26	38	52	46	40	37	34	29	28	25	18	11	8	9		
	Excavation (Vol - CF)			50	200	350	387.5	425	562.5	800	1125	1225	1075	962.5	887.5	787.5	712.5	662.5	537.5	362.5	237.5	212.5	428	
	Embankment (Area - SF)	0	4	2	1	0.4	0.4	0.4	0.2	0.4	0.4	5	2	2	3	6	8	1	0.4	0.4	0.4	0.4		
	Embankment (Vol - CF)		50	75	37.5	17.5	10	10	7.5	7.5	10	67.5	87.5	50	62.5	112.5	175	112.5	17.5	10	10	10	35	
Phase 7 I-90 EB Crossover	Station	0+00	0+50	1+00	1+50	2+00	2+50	3+00	3+50	4+00	4+50	5+00	5+50	6+00	6+50	7+00	7+50							
	Excavation (Area - SF)	Excavation covered by final condition excavation									5	6	10	13	8	9	16	22	Excavation covered by final condition 8+00 to 11+50					
	Excavation (Vol - CF)										125	275	400	575	525	425	625	950					144	
	Embankment (Area - SF)	0	2	3	3	4	10	18	24	22	9	10	11	1	1	1	1							
	Embankment (Vol - CF)		50	125	150	175	350	700	1050	1150	775	475	525	300	50	50	50						221	
Phase 8 Temp Ramp H5	Station	106+25	106+50	106+75	107+00	107+25	107+50	107+75	108+00	108+25	108+50	108+75	Excavation and embankment covered by final condition excavation											
	Excavation (Area - SF)		0	12	51	57	64	54	35	16	2													
	Excavation (Vol - CF)			150	787.5	1350	1512.5	1475	1112.5	637.5	225												269	
	Embankment (Area - SF)	29	18		0.4	0.4	0.4	0.5	1	2	1	2												
	Embankment (Vol - CF)		587.5		5	10	10	11.25	18.75	37.5	37.5	37.5												28
Phase 8 Temp Ramp H5 to 90	Station	0+00	0+50	1+00	1+50	2+00	2+50	3+00	3+50	4+00	4+50	Covered by final condition + cut/fill to construct Wall AG & Bridge 13												
	Excavation (Area - SF)			0.3	13	37	70	104	136	171	115													
	Excavation (Vol - CF)			7.5	332.5	1250	2675	4350	6000	7675	7150													1090
	Embankment (Area - SF)					0.5	1	1	1	1	0.5													
	Embankment (Vol - CF)					12.5	37.5	50	50	50	37.5													9

XS Totals		
Excavation	8071	CY
Embankment	1640	CY

Since all quantified excavation will need to be removed and embankment filled to achieve final condition grading, the final MOT excavation and embankment values are equal and are the sum of the above excavation and embankment



MOT Excavation	9710	CY
MOT Embankment	9710	CY

LEGEND

EXCAVATION



EMBANKMENT

EXCAVATION & EMBANKMENT

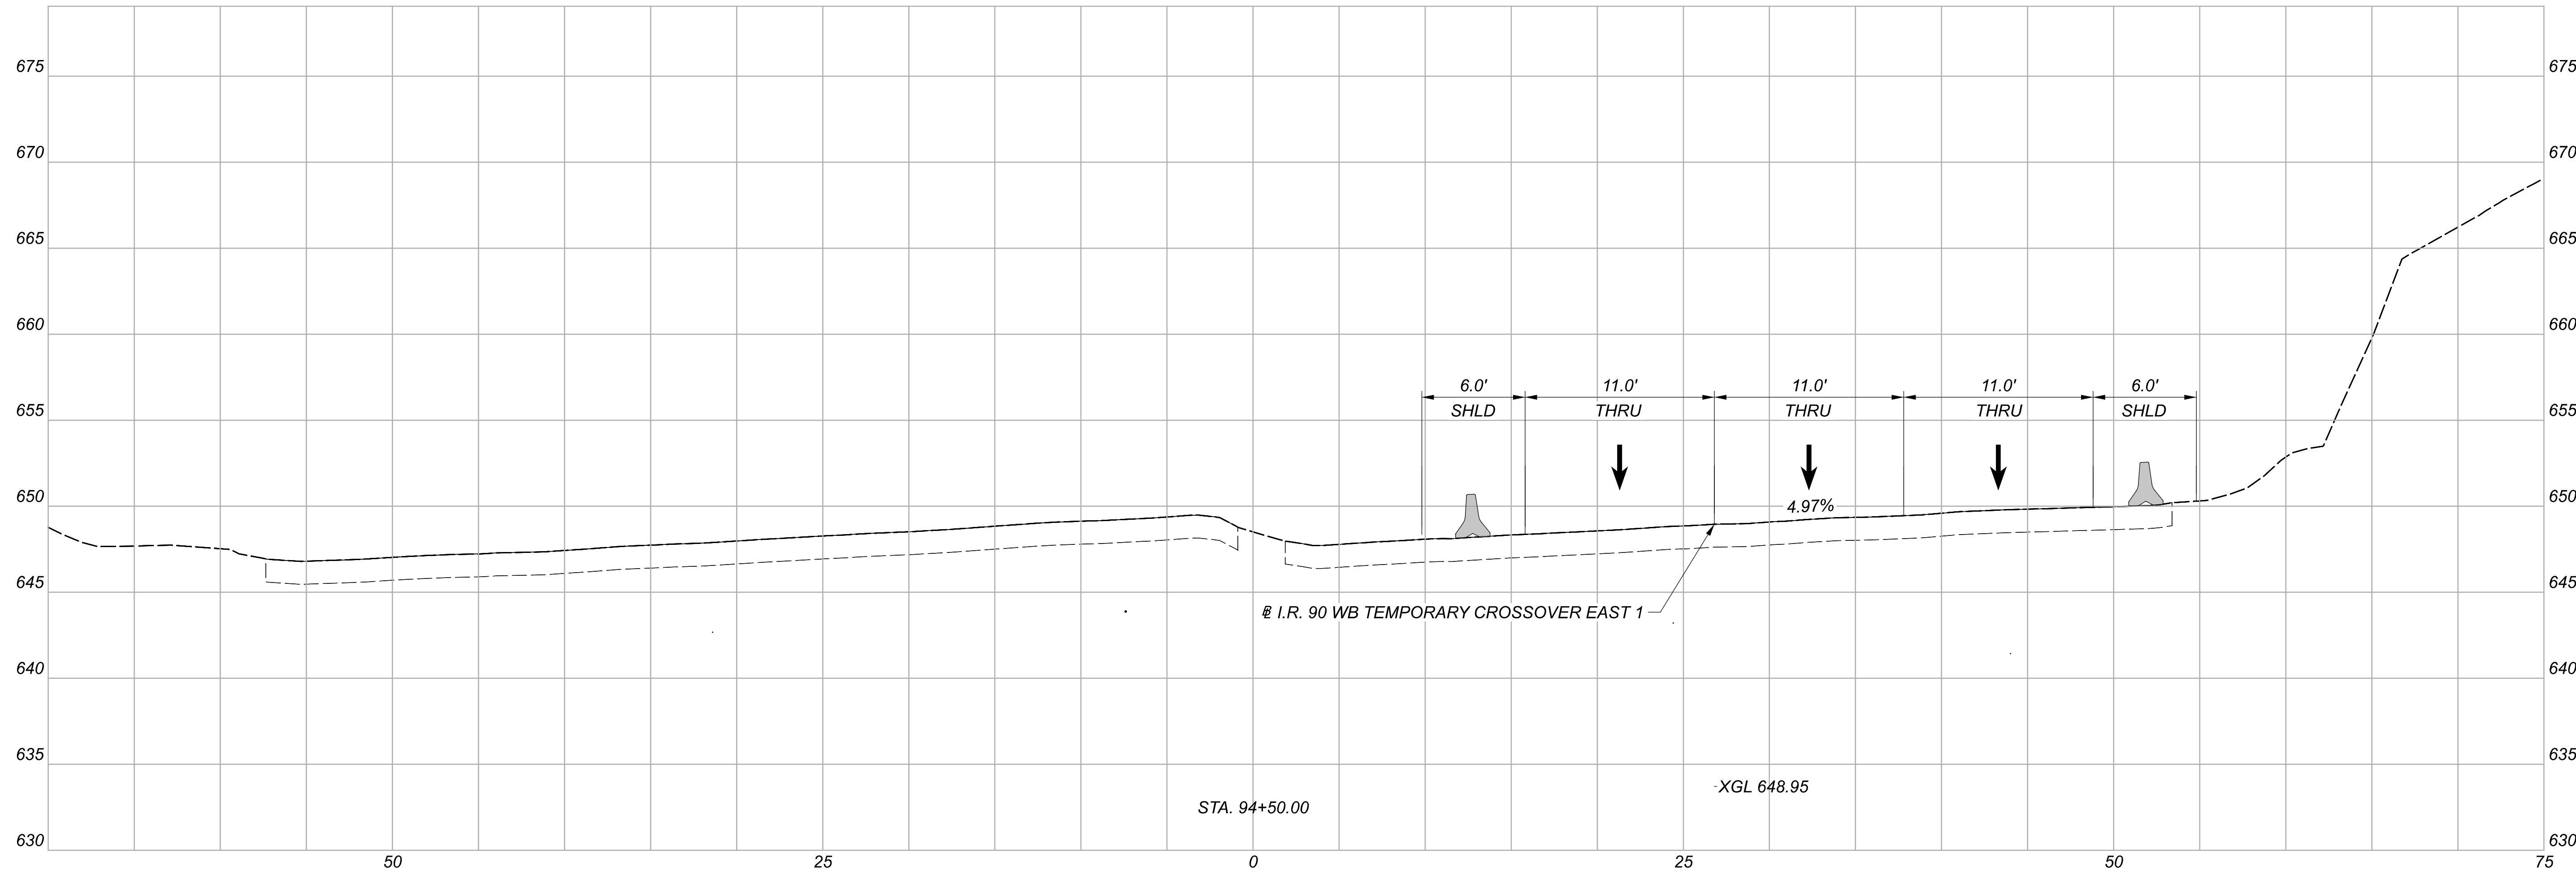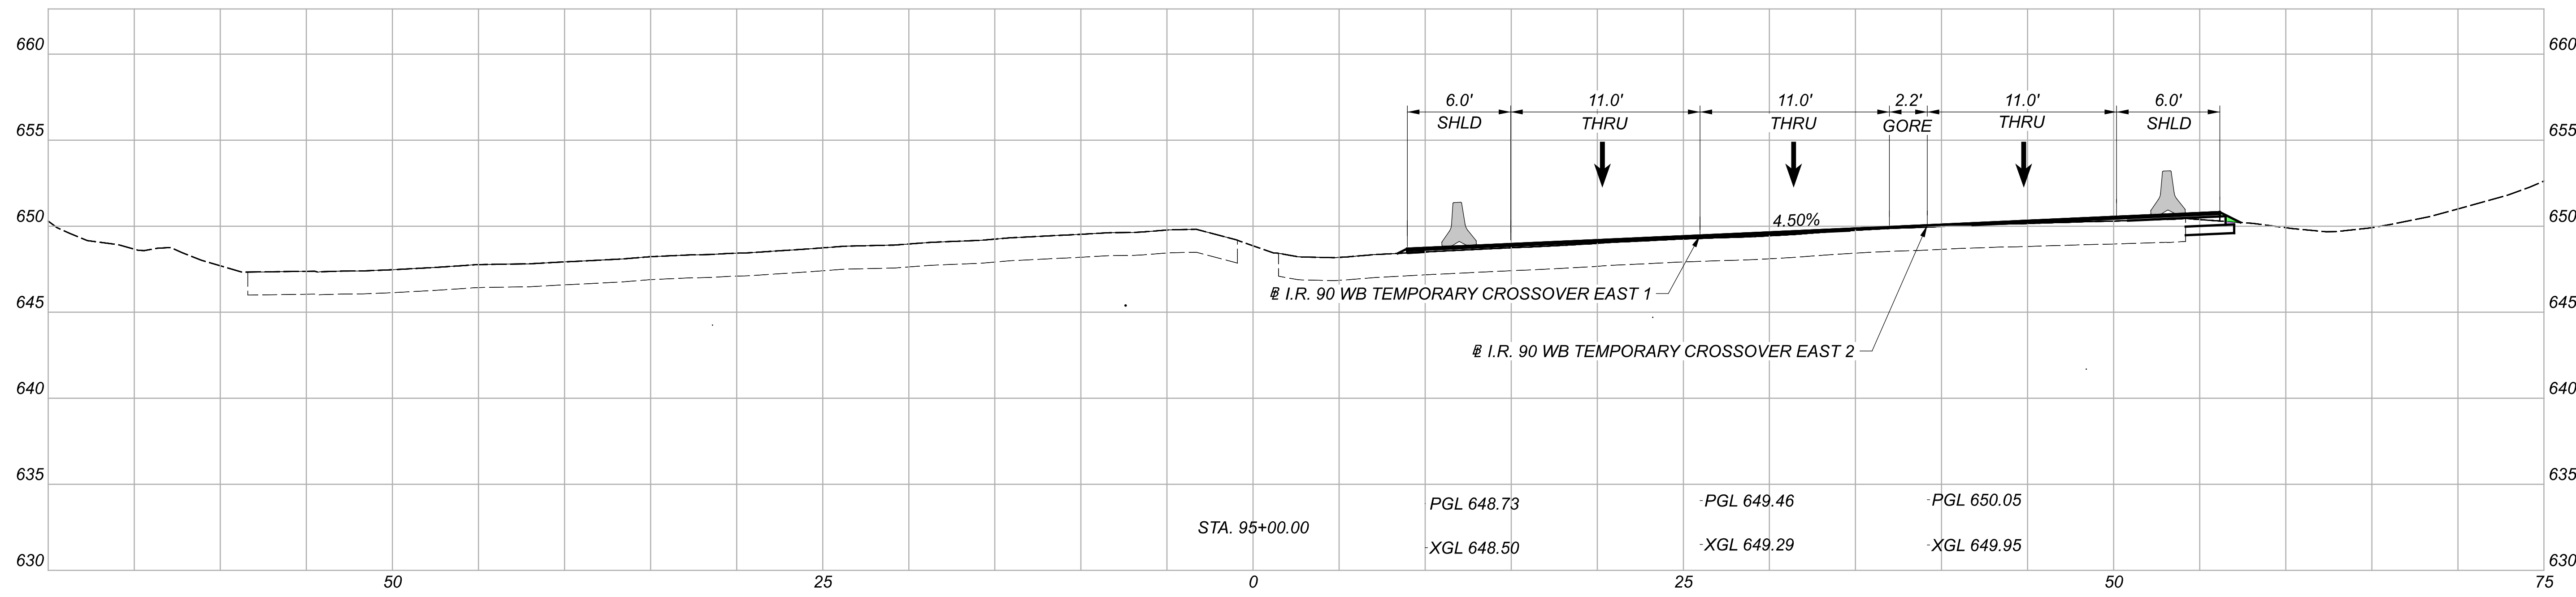




MAINTENANCE OF TRAFFIC - PHASE 4
CROSS SECTIONS - I.R. 90 WB TEMPORARY PAVEMENT (EAST)

DESIGN AGENCY	
Michael Baker INTERNATIONAL	
DESIGNER	
MZG	
REVIEWER	
LJS 05/22/24	
PROJECT ID	
82382	
SHEET	TOTAL
229	2696

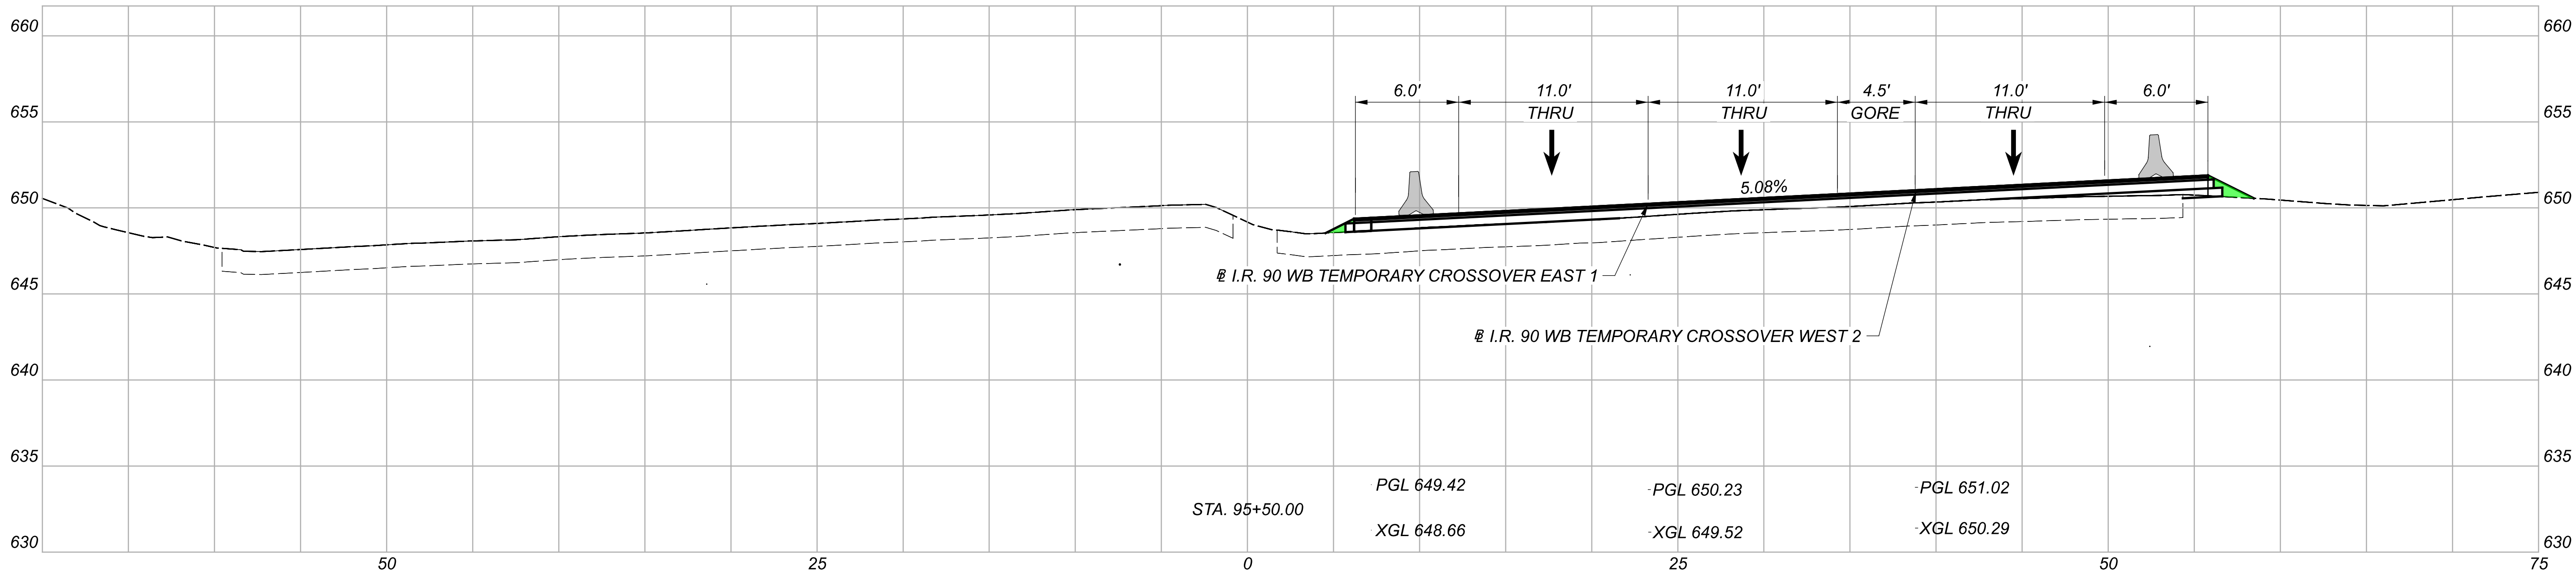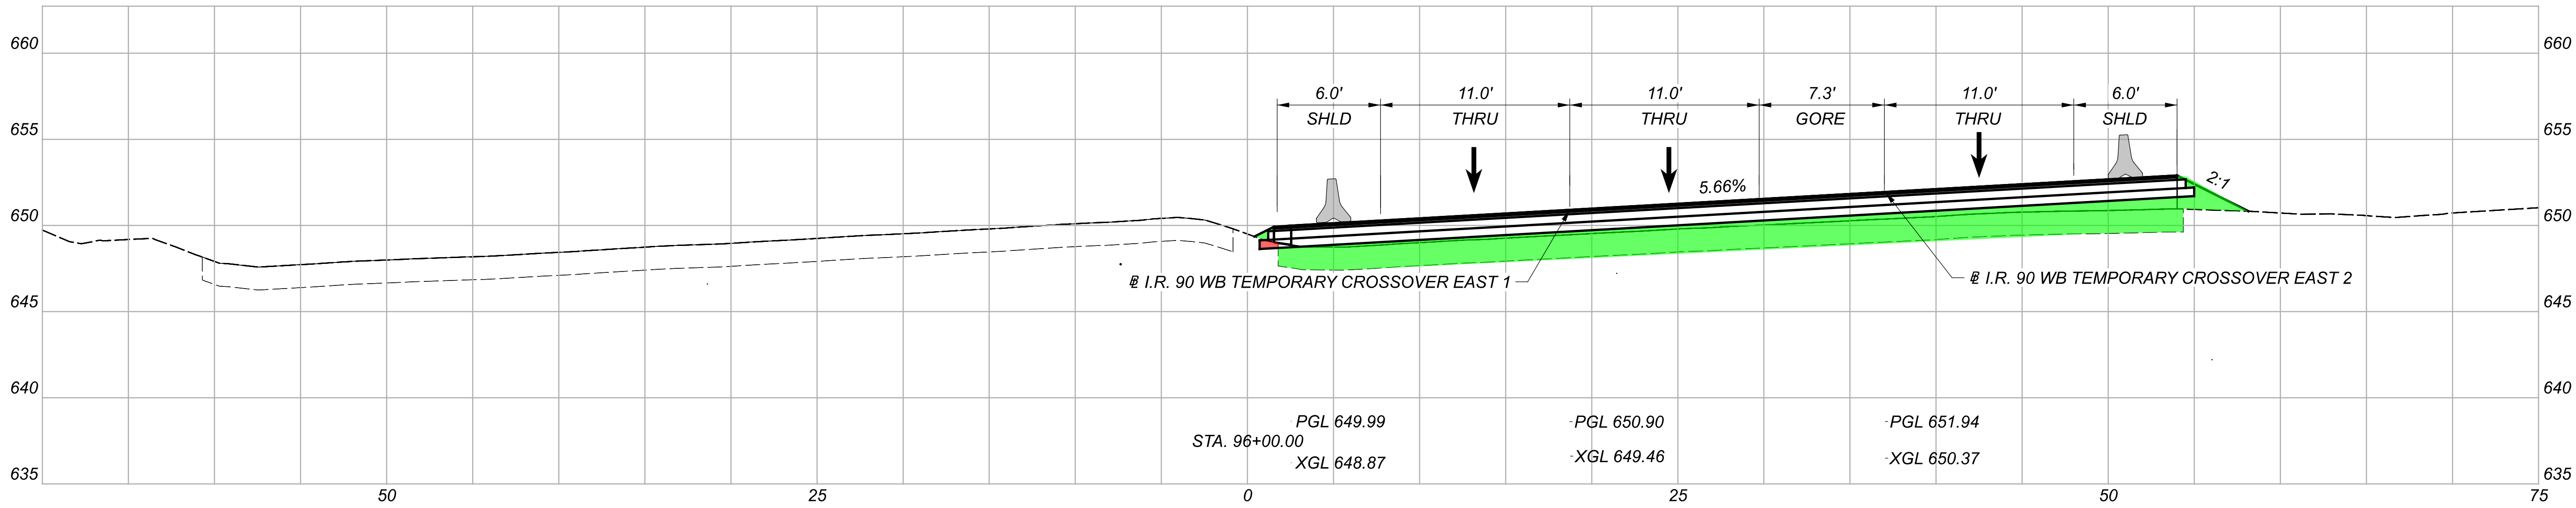



MAINTENANCE OF TRAFFIC - PHASE 4
CROSS SECTIONS - I.R. 90 WB TEMPORARY PAVEMENT (EAST)

DESIGN AGENCY	
Michael Baker INTERNATIONAL	
DESIGNER	MZG
REVIEWER	LJS 05/22/24
PROJECT ID	82382
SHEET	TOTAL
230	2696

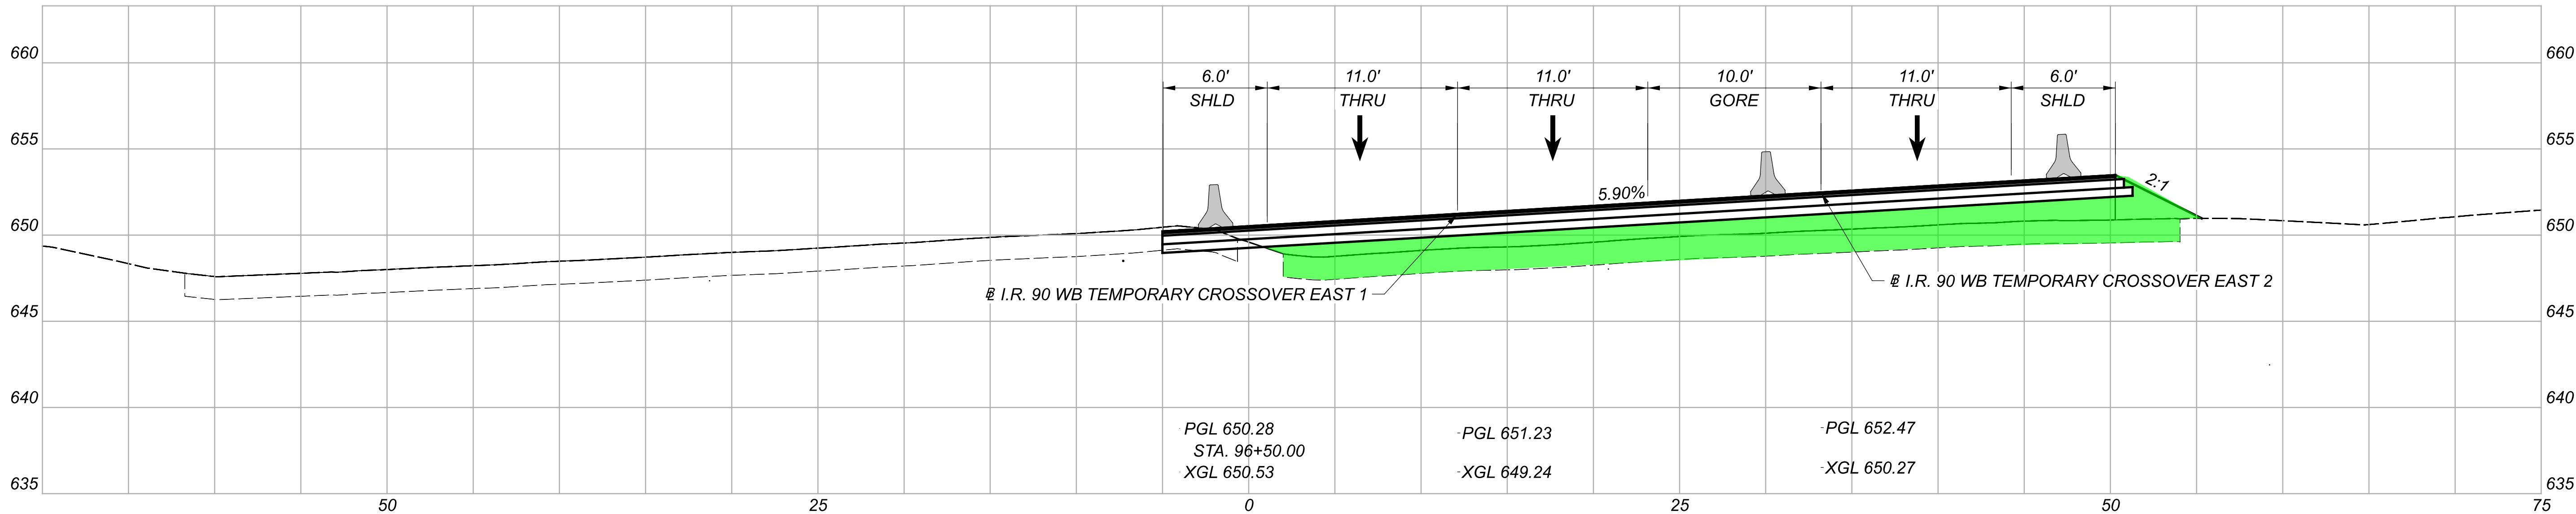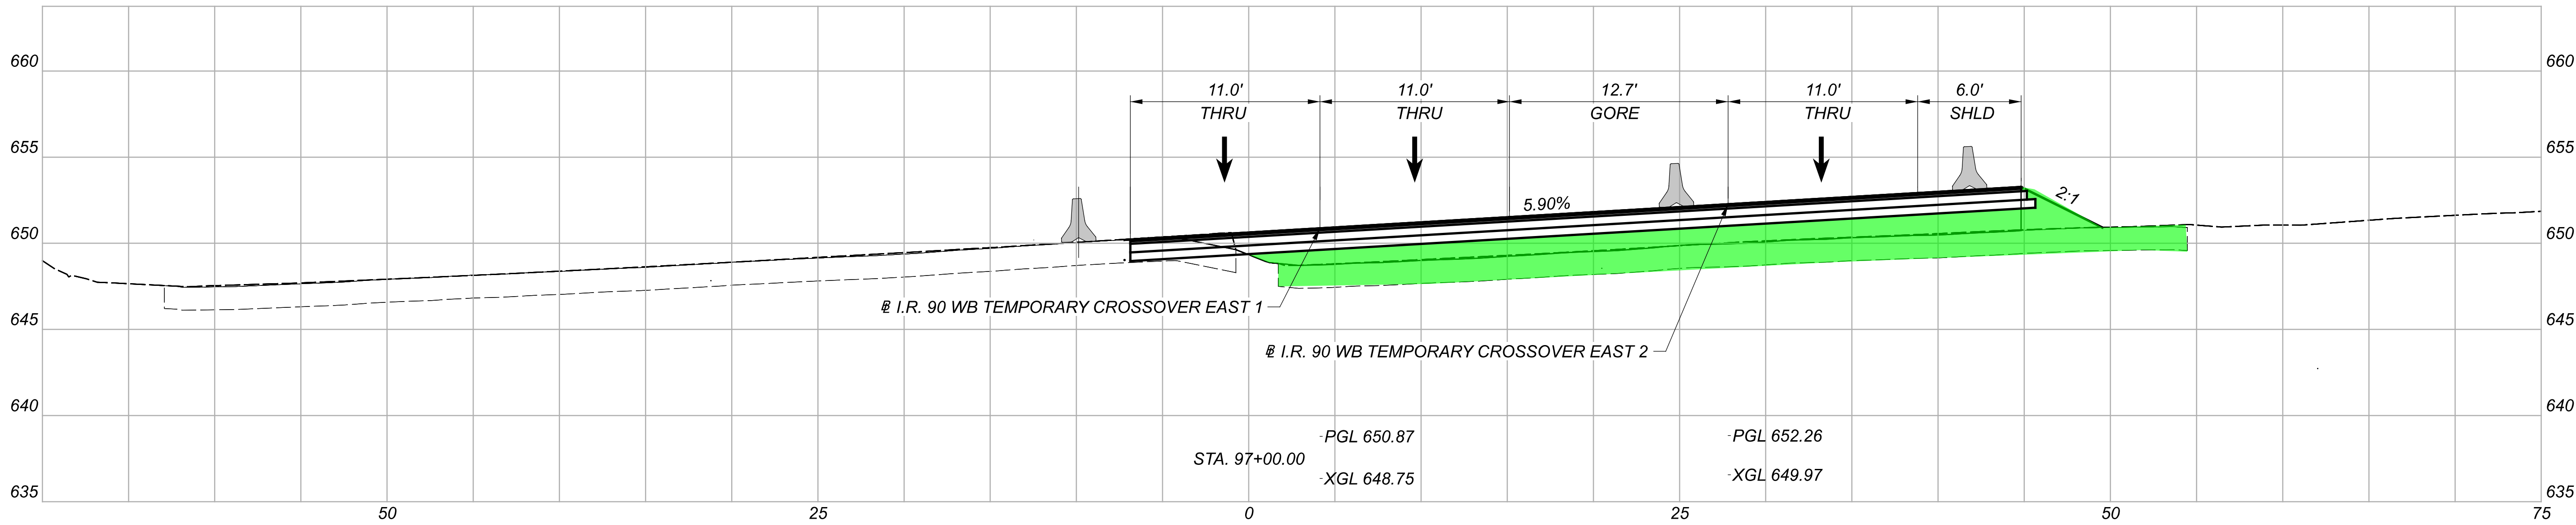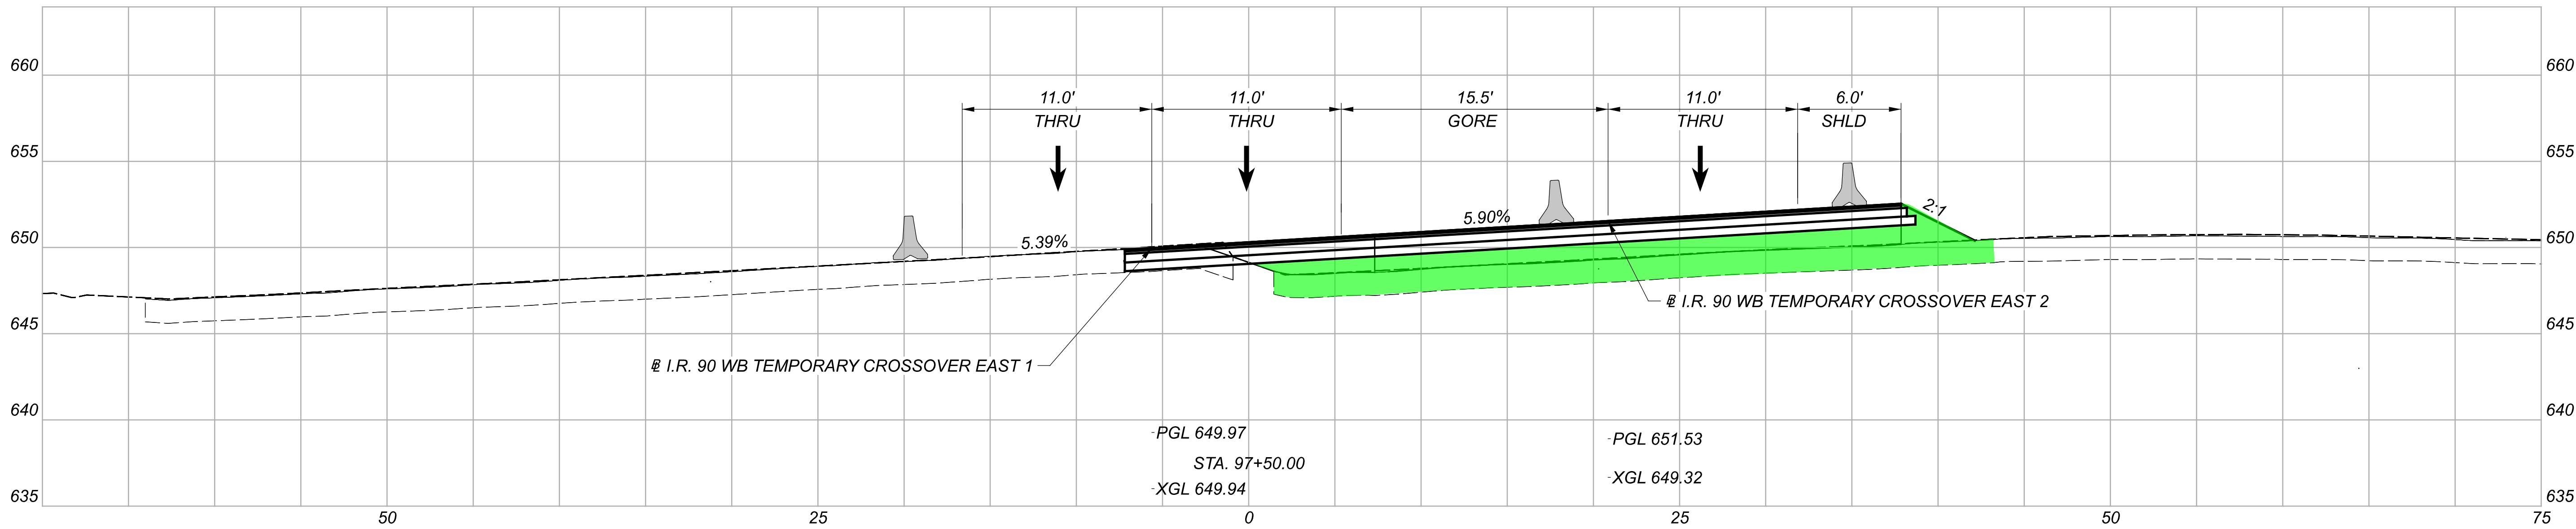




MAINTENANCE OF TRAFFIC - PHASE 4
CROSS SECTIONS - I.R. 90 WB TEMPORARY PAVEMENT (EAST)

DESIGN AGENCY	
Michael Baker INTERNATIONAL	
DESIGNER	MZG
REVIEWER	LJS 05/22/24
PROJECT ID	82382
SHEET	TOTAL
231	2696

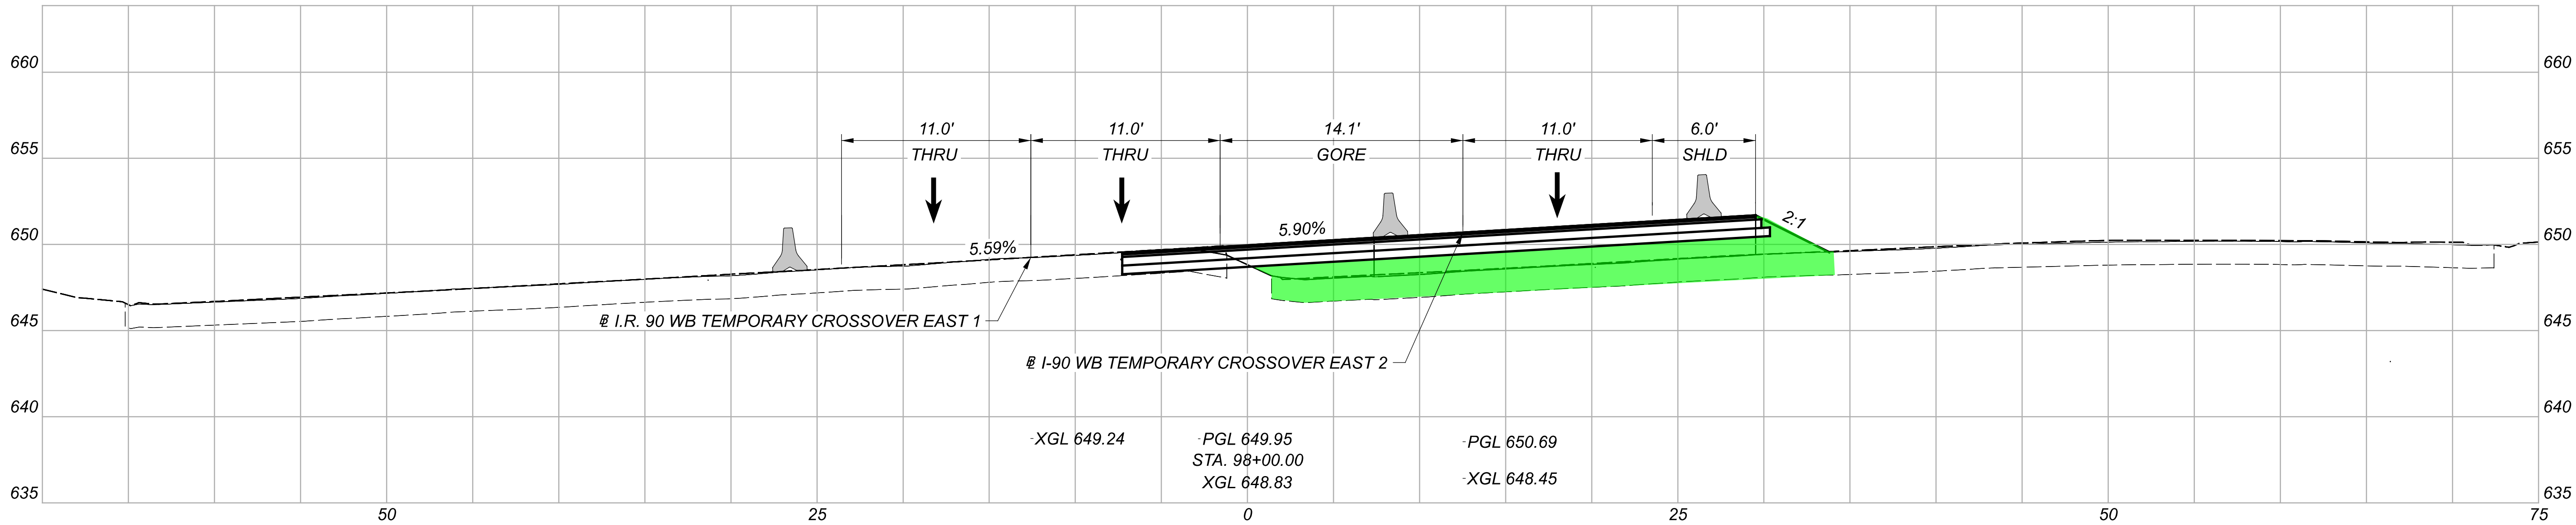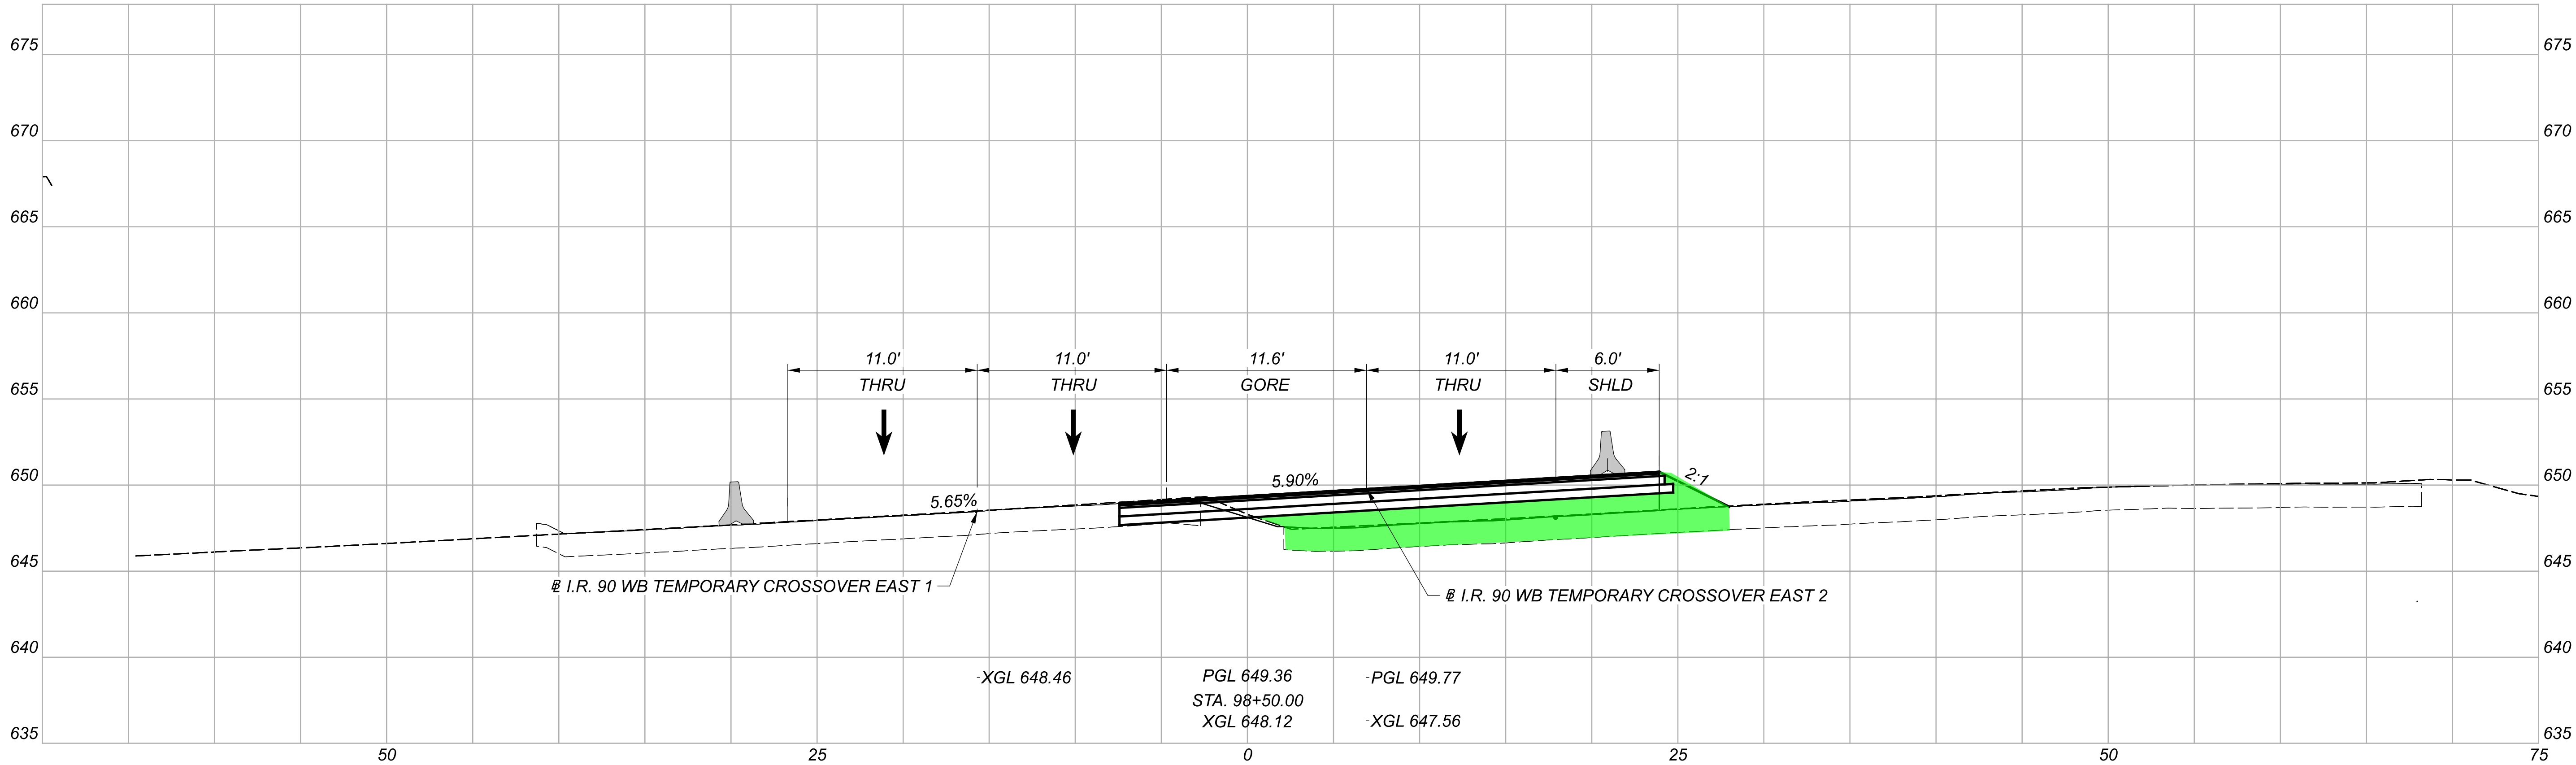




MAINTENANCE OF TRAFFIC - PHASE 4
CROSS SECTIONS - I.R. 90 WB TEMPORARY PAVEMENT (EAST)

DESIGN AGENCY	
Michael Baker INTERNATIONAL	
DESIGNER	MZG
REVIEWER	LJS 05/22/24
PROJECT ID	82382
SHEET	232
TOTAL	2696

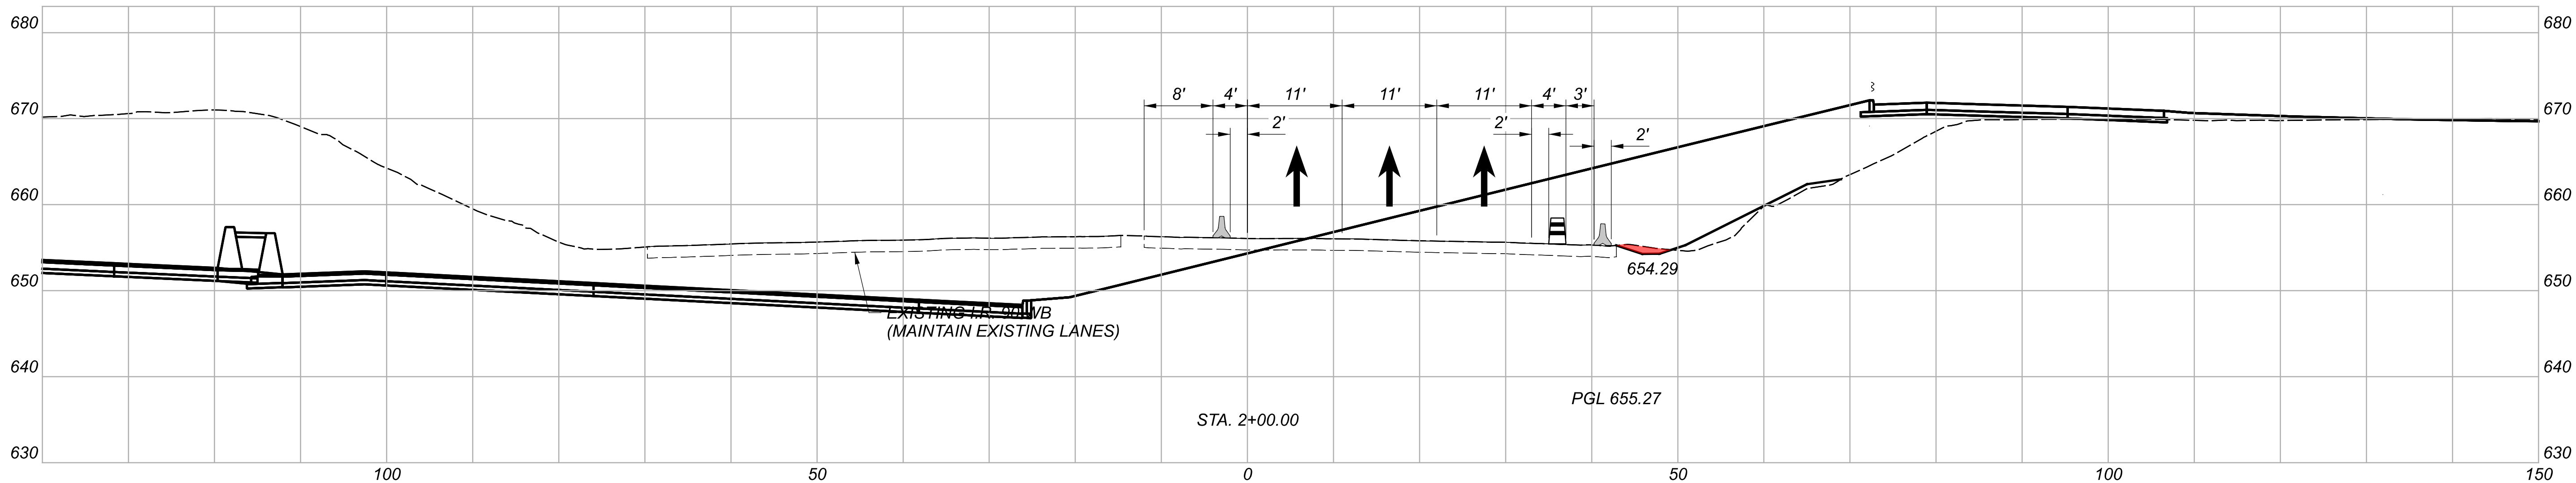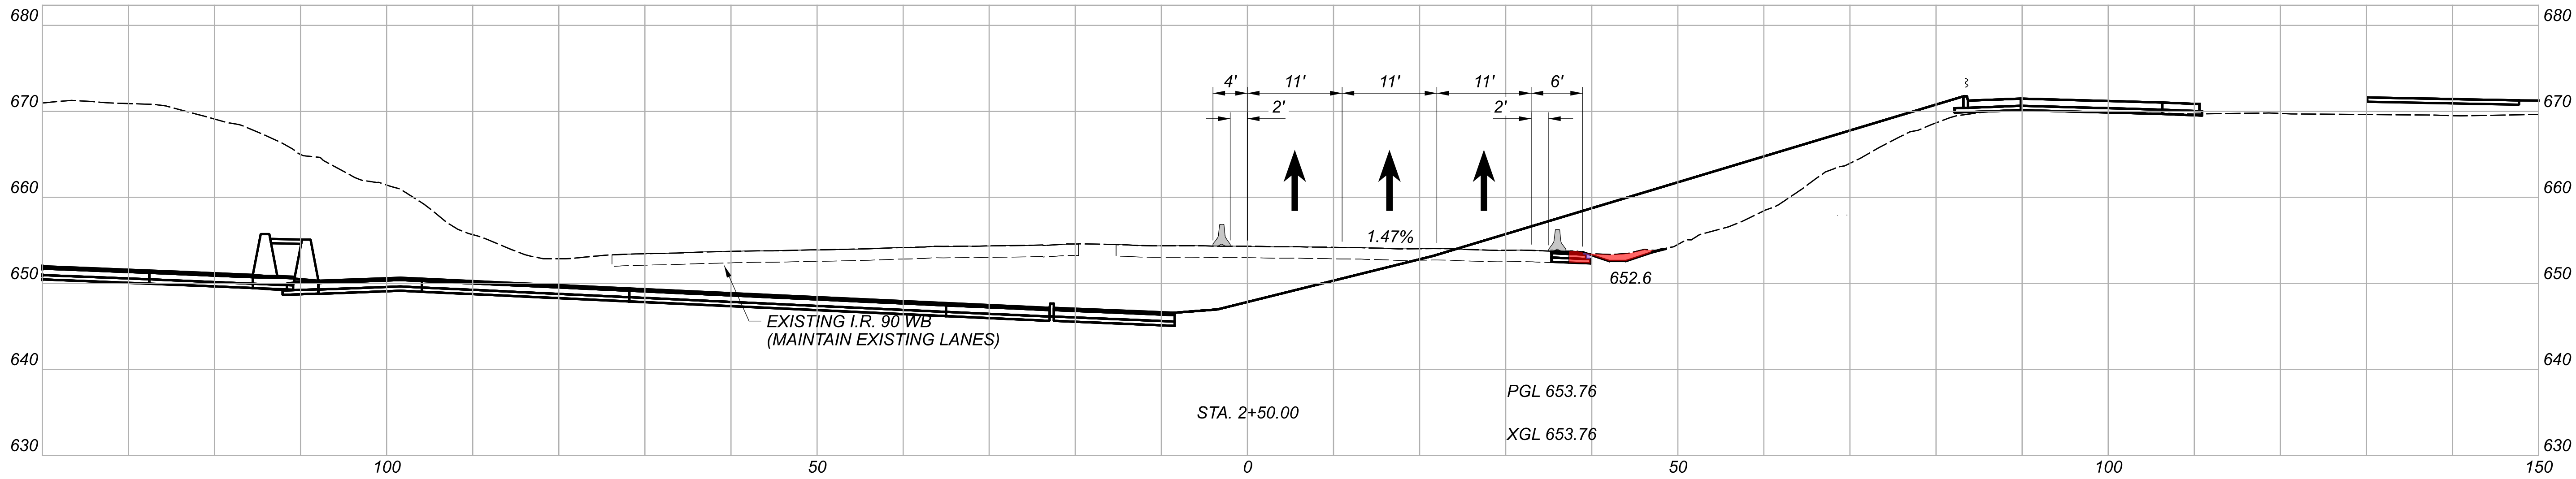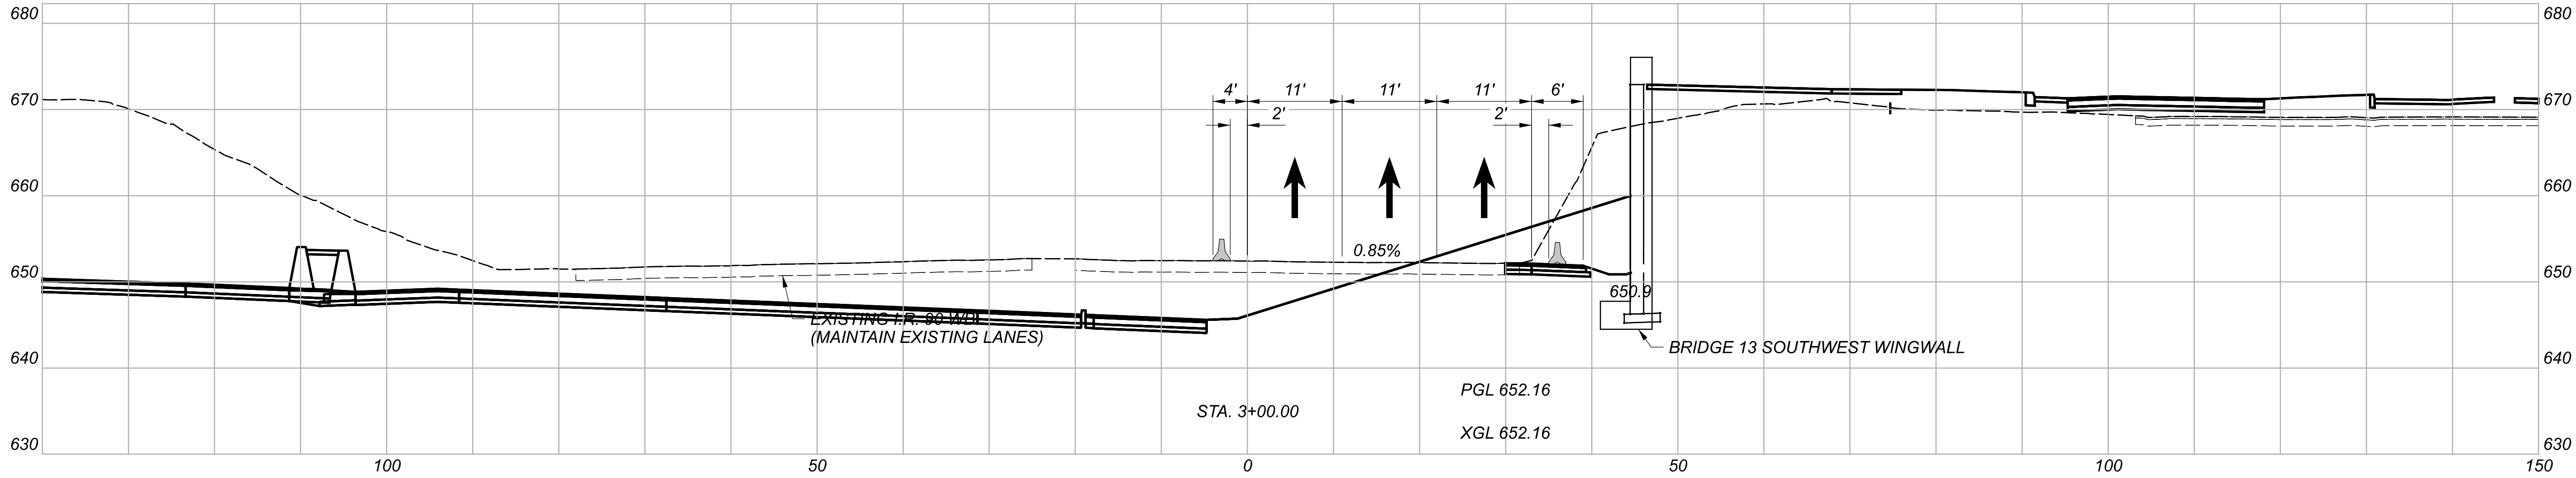




MAINTENANCE OF TRAFFIC - PHASE 4
CROSS SECTIONS - I.R. 90 EASTBOUND TEMPORARY RUNAROUND

DESIGN AGENCY	
DESIGNER	MZG
REVIEWER	LJS 05/22/24
PROJECT ID	82382
SHEET	TOTAL
203	2696

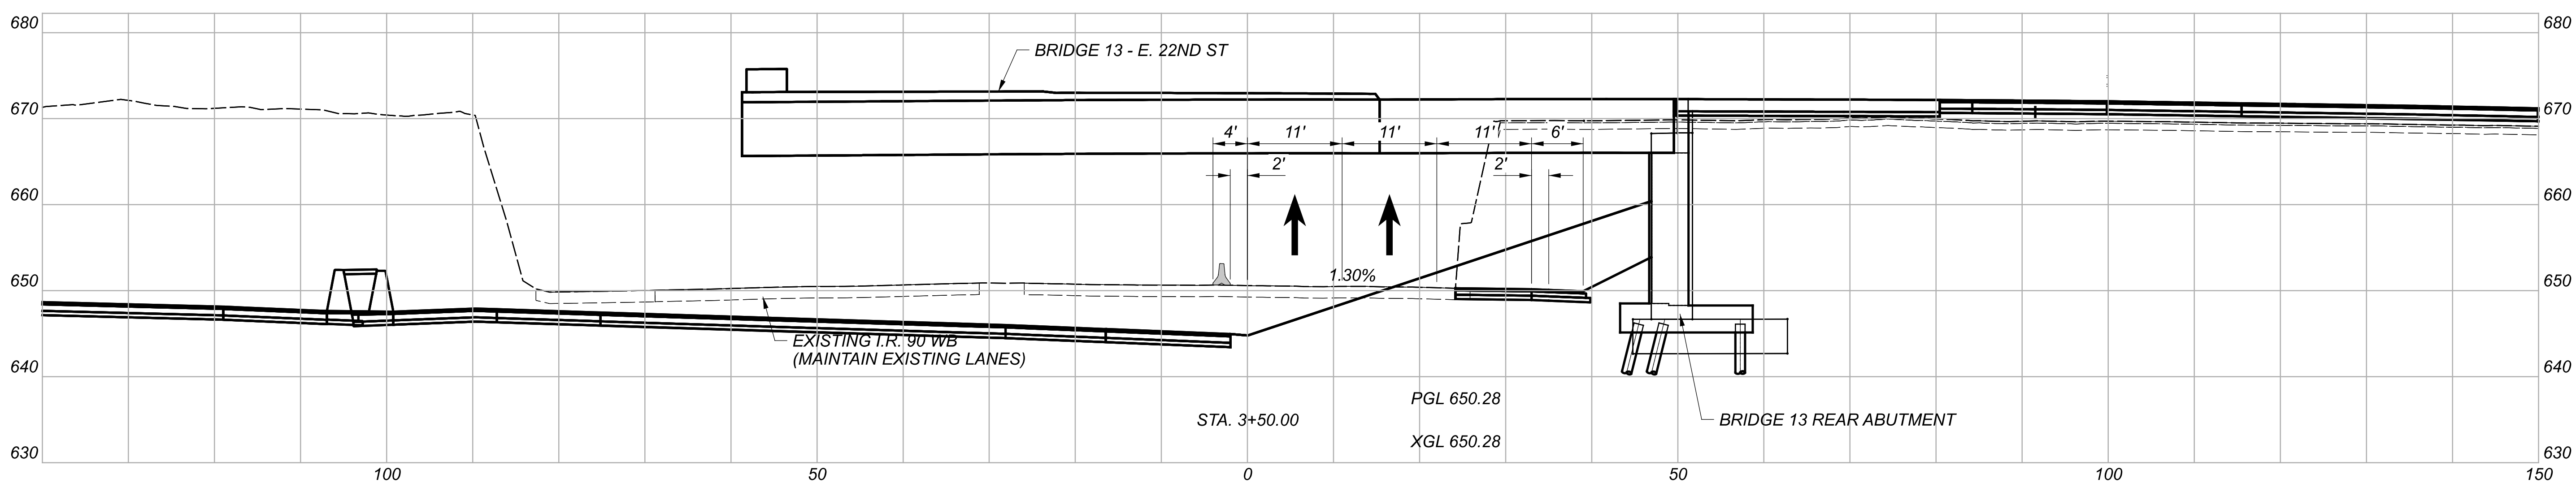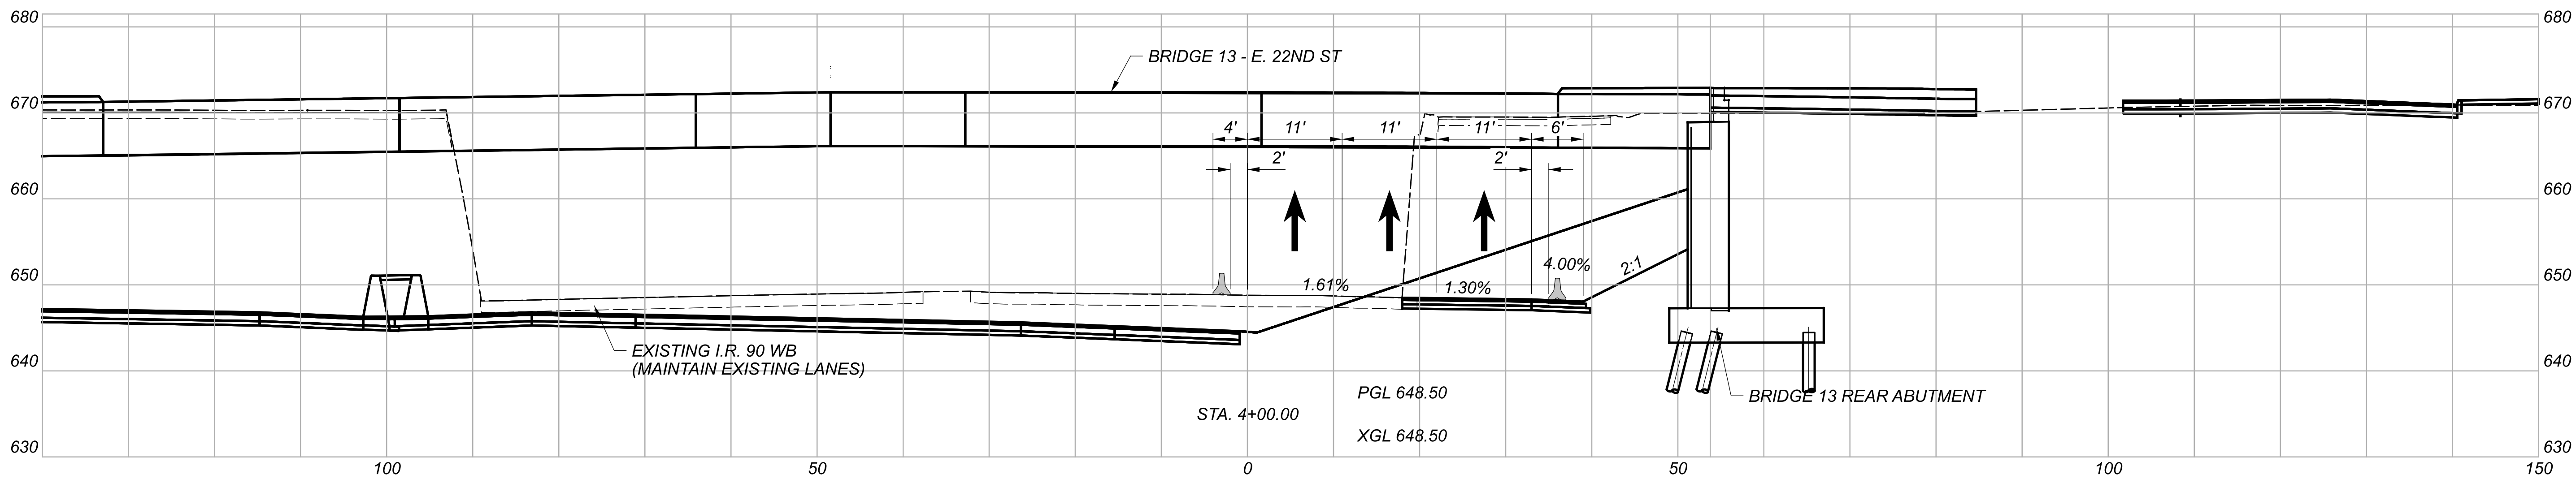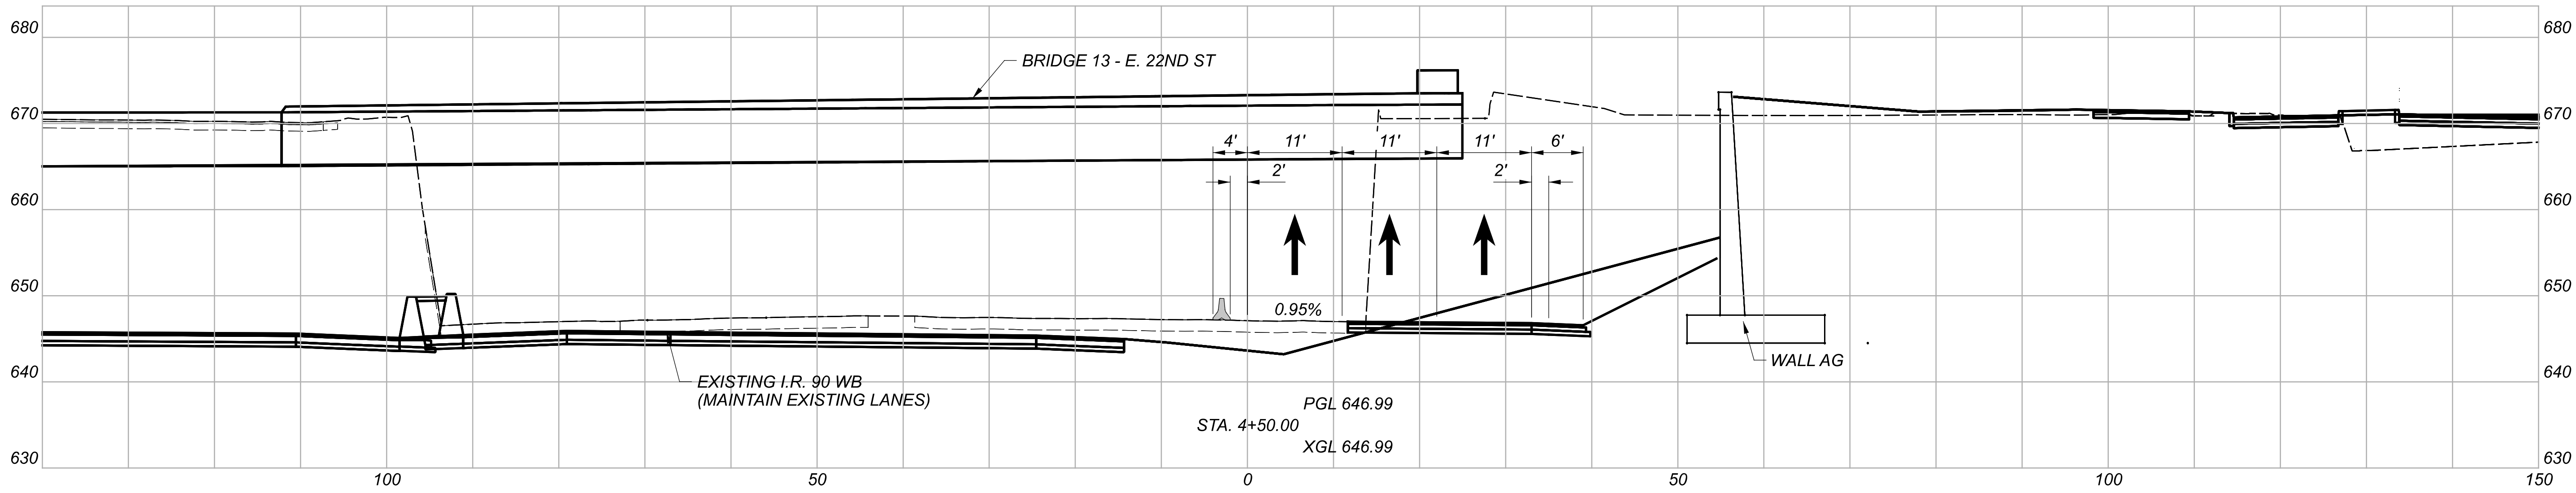



MAINTENANCE OF TRAFFIC - PHASE 4
CROSS SECTIONS - I.R. 90 EASTBOUND TEMPORARY RUNAROUND

DESIGN AGENCY	
Michael Baker INTERNATIONAL	
DESIGNER	MZG
REVIEWER	LJS 05/22/24
PROJECT ID	82382
SHEET	TOTAL
204	2696

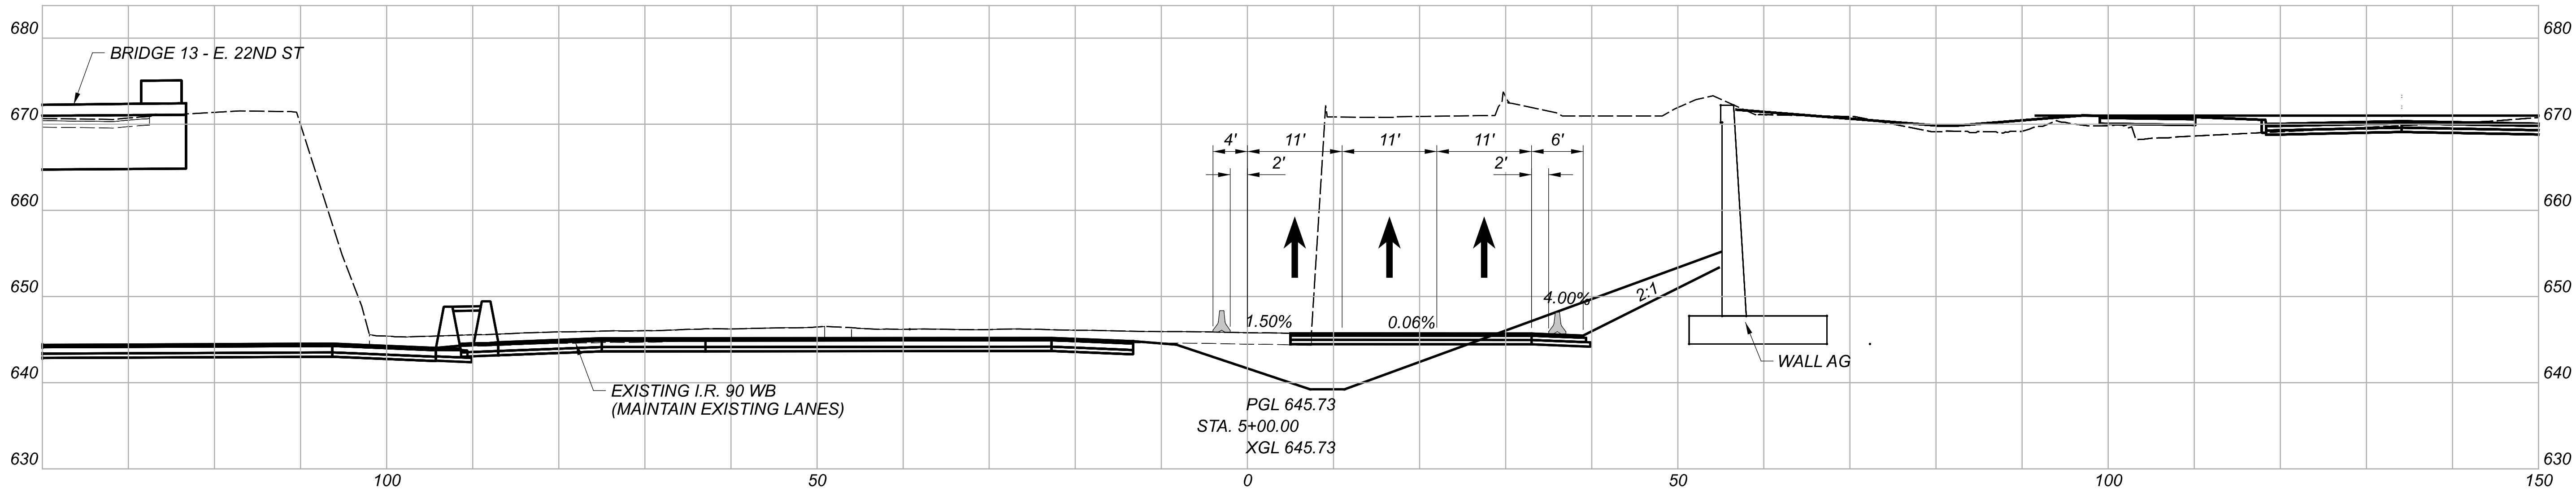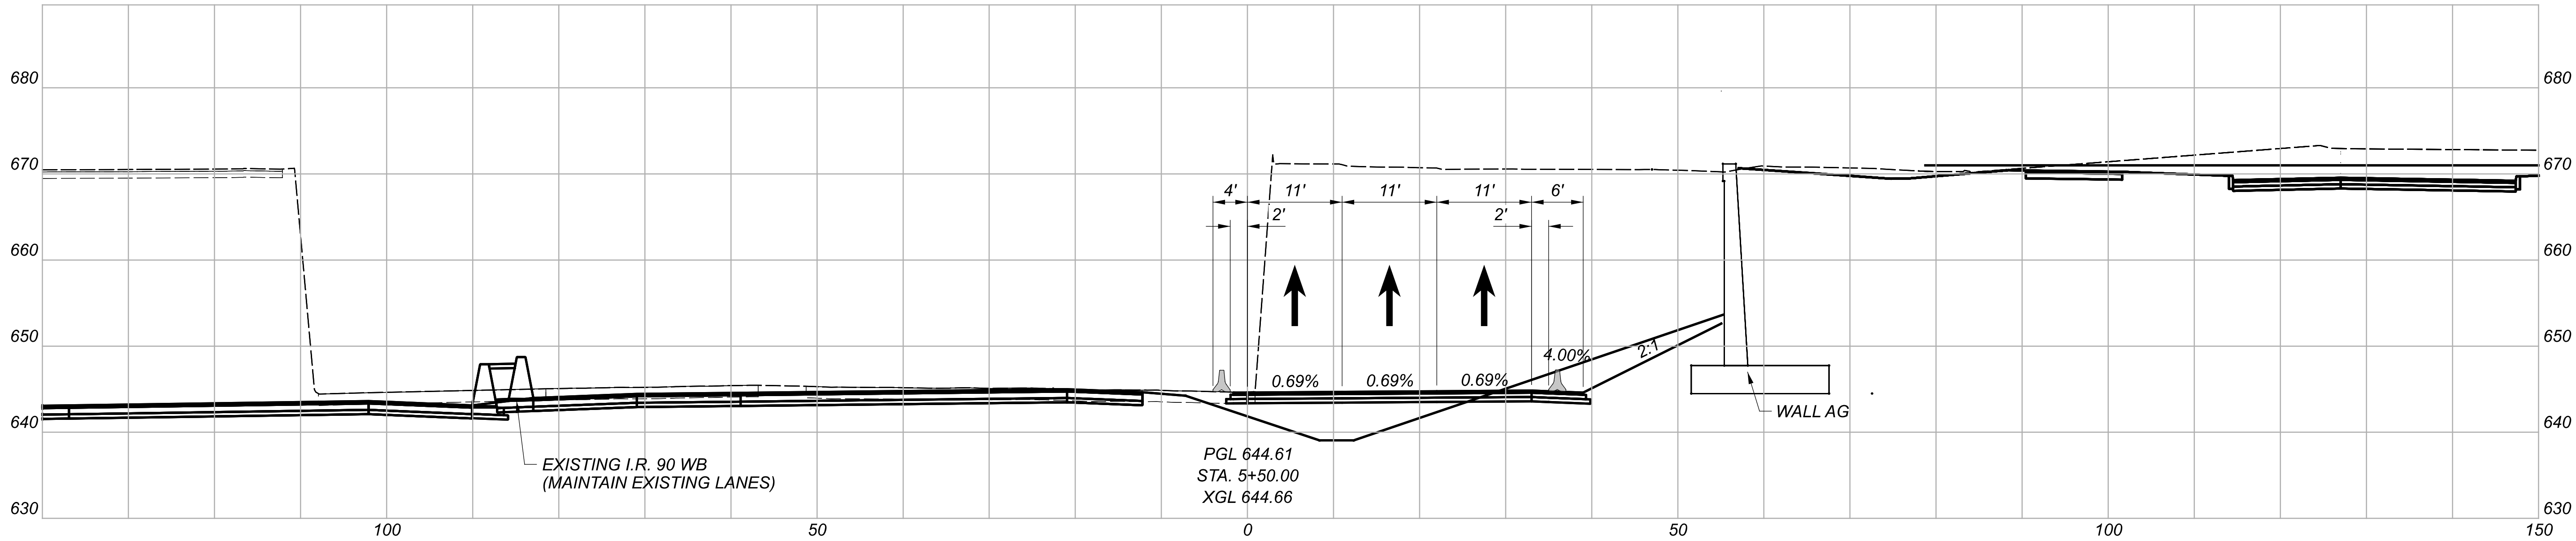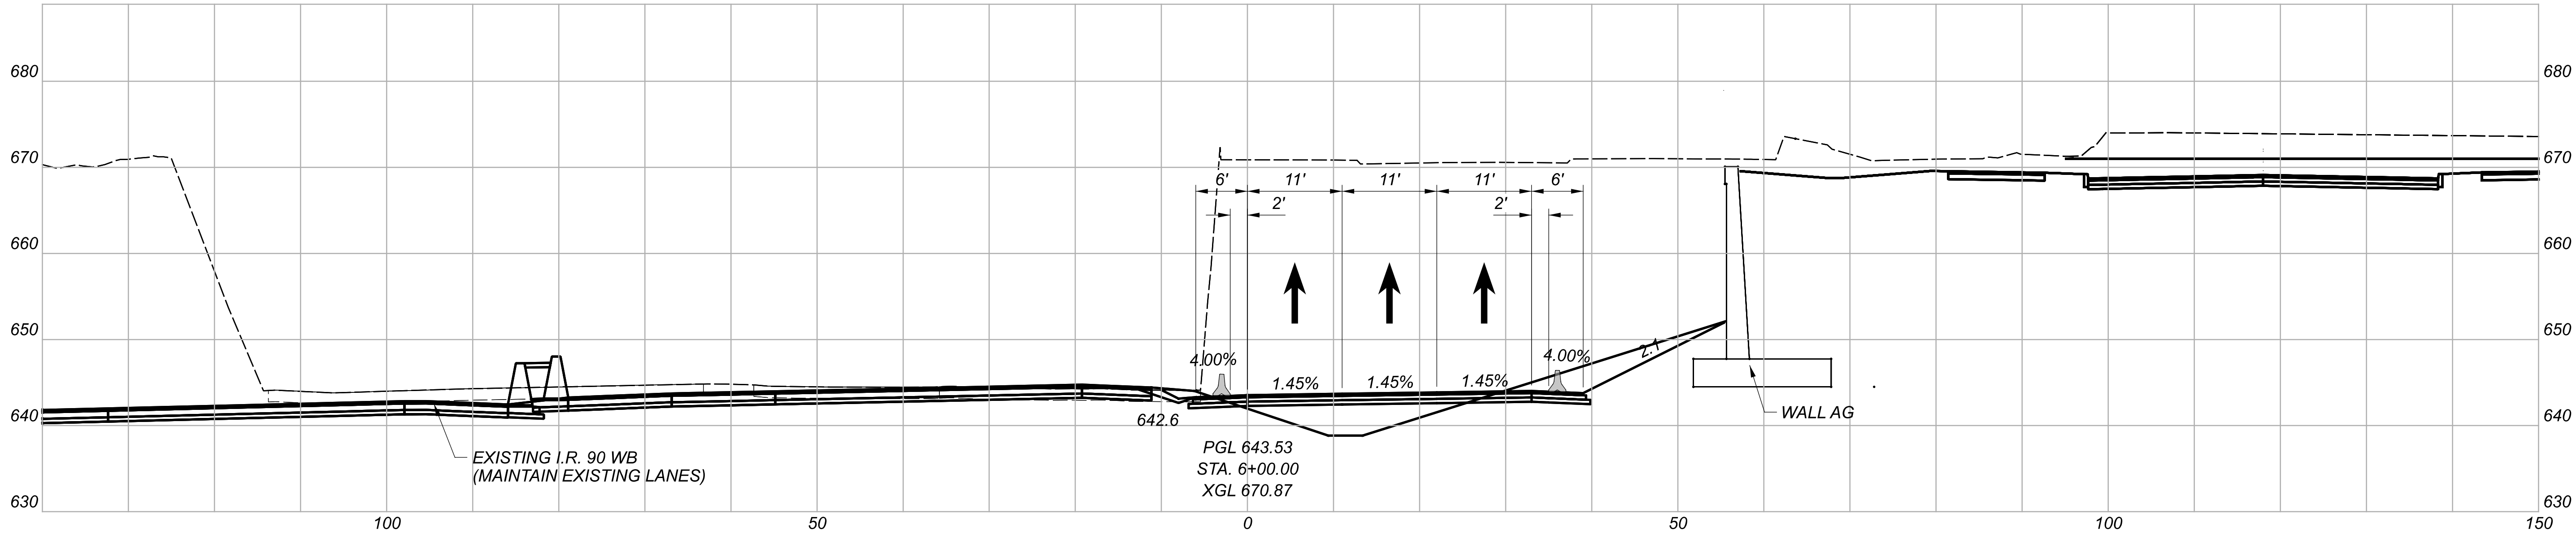



MAINTENANCE OF TRAFFIC - PHASE 4
CROSS SECTIONS - I.R. 90 EASTBOUND TEMPORARY RUNAROUND

DESIGN AGENCY	
Michael Baker INTERNATIONAL	
DESIGNER	MZG
REVIEWER	LJS 05/22/24
PROJECT ID	82382
SHEET	TOTAL
205	2696

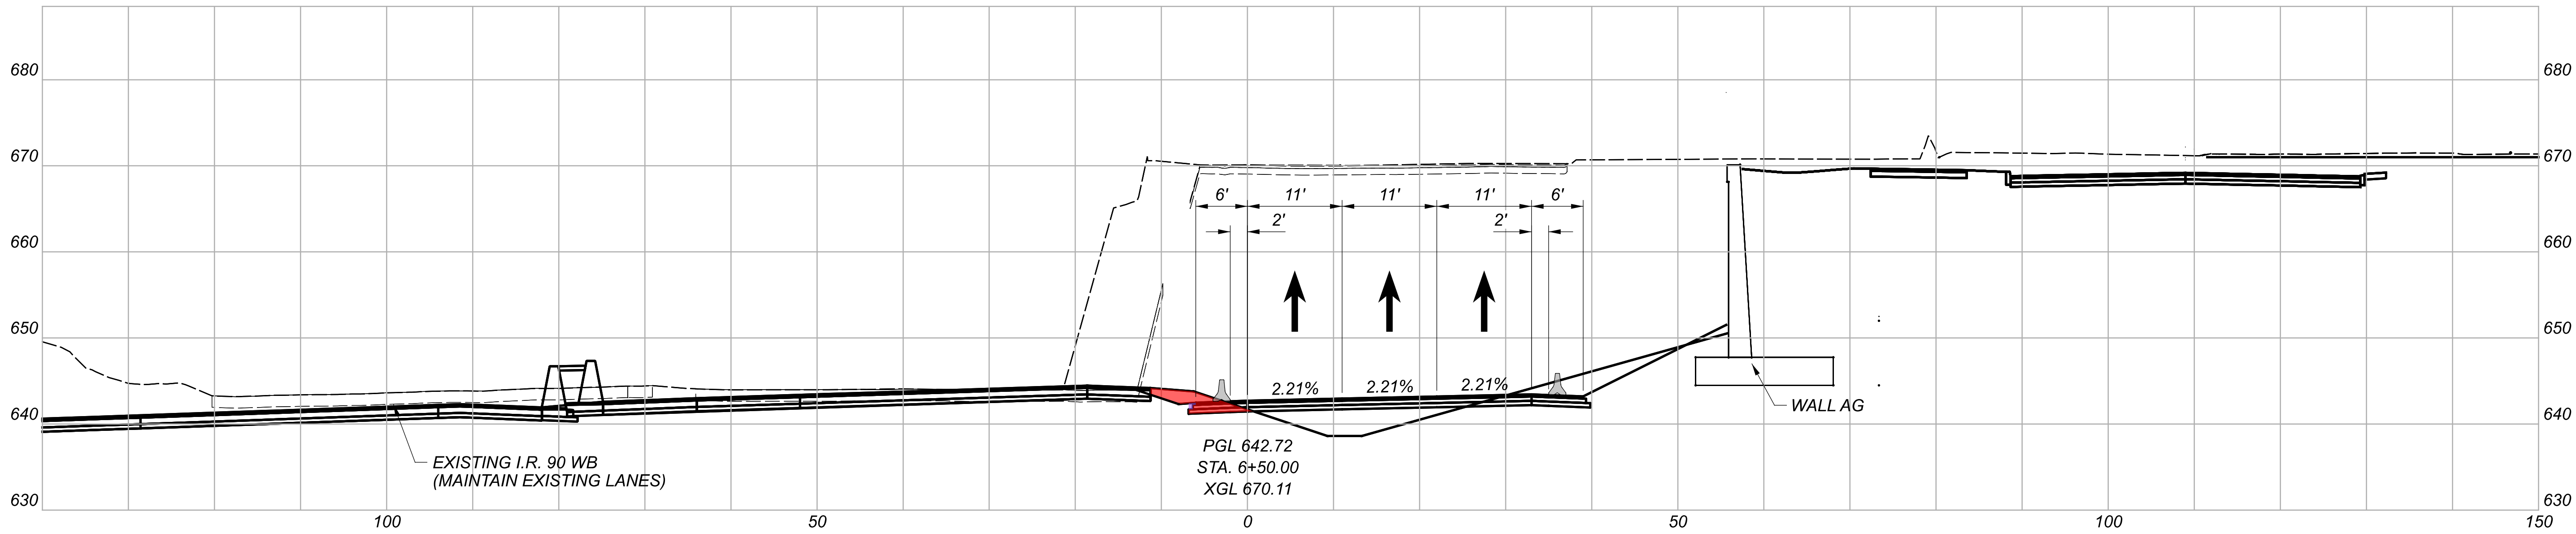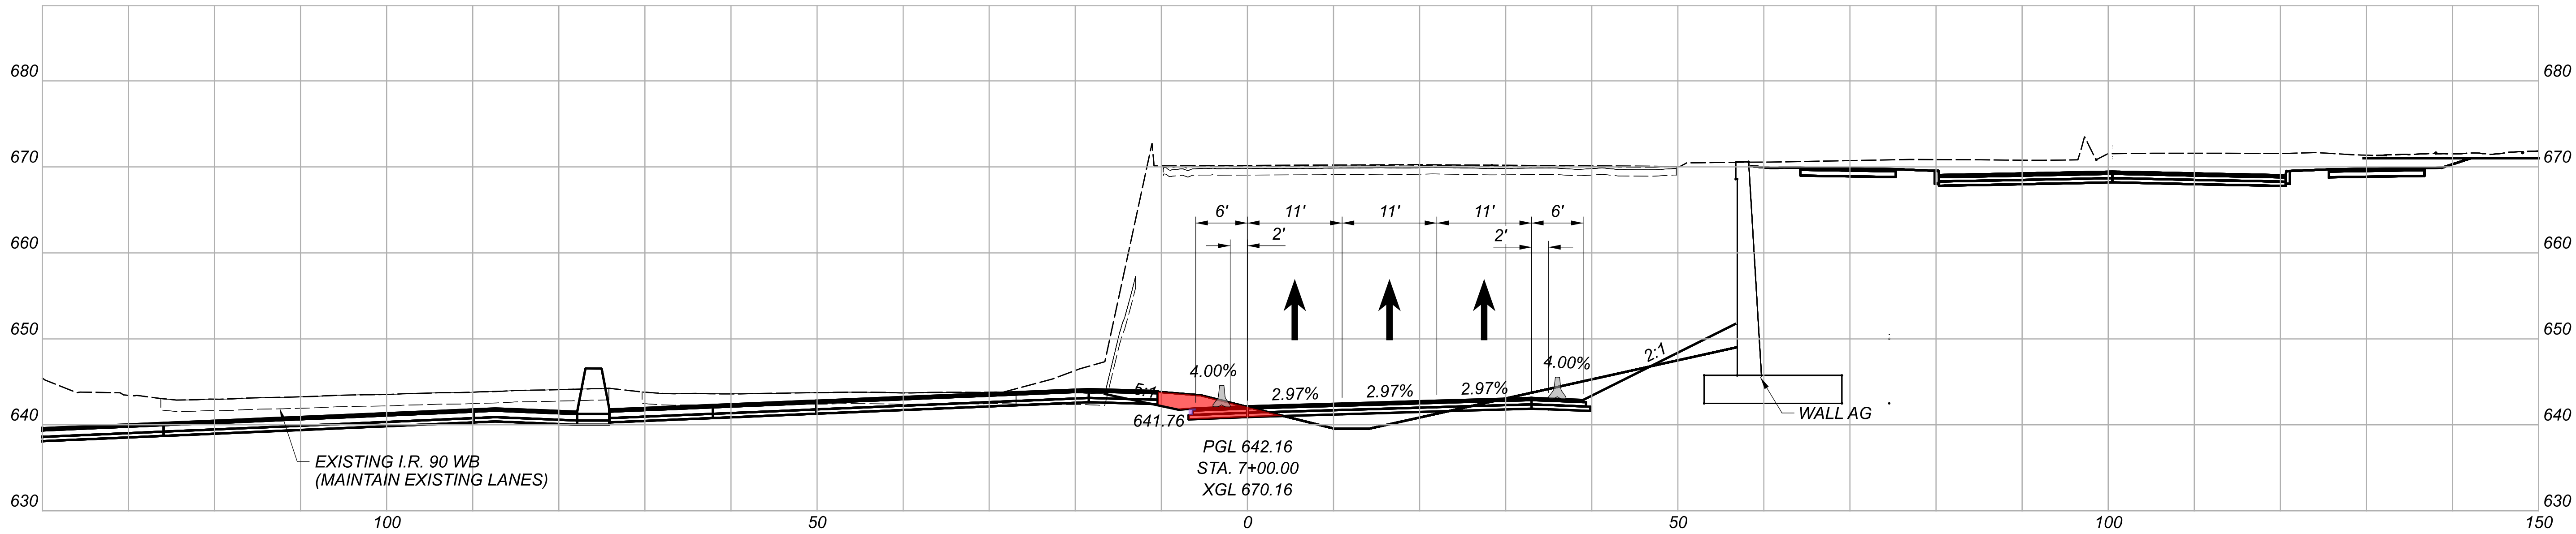

MAINTENANCE OF TRAFFIC - PHASE 4
CROSS SECTIONS - I.R. 90 EASTBOUND TEMPORARY RUNAROUND

DESIGN AGENCY	
Michael Baker INTERNATIONAL	
DESIGNER	MZG
REVIEWER	LJS 05/22/24
PROJECT ID	82382
SHEET	TOTAL
206	2696

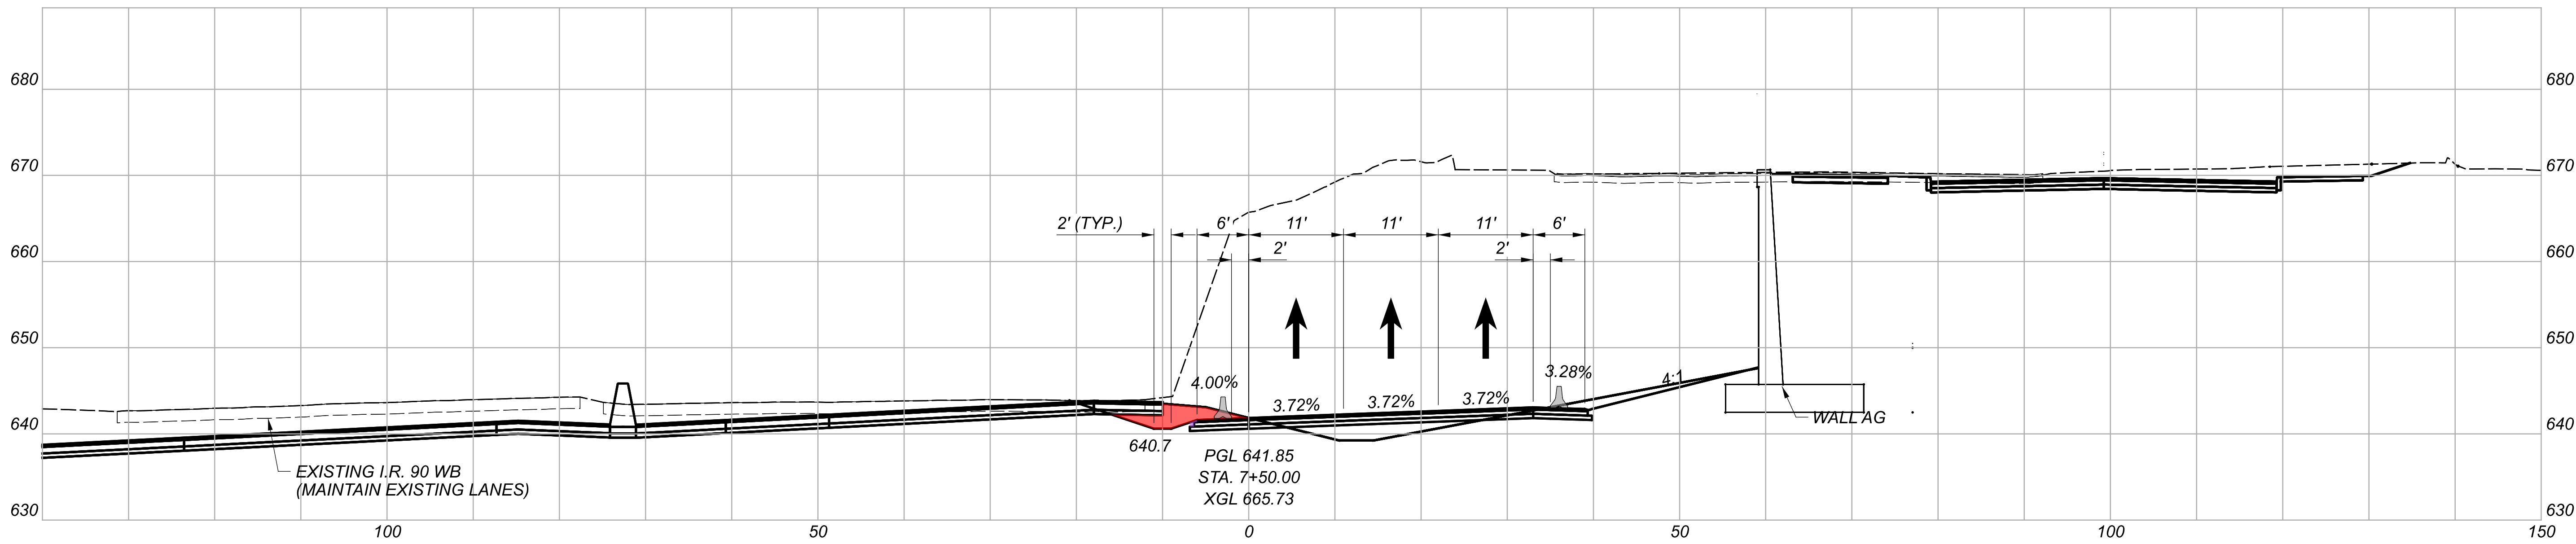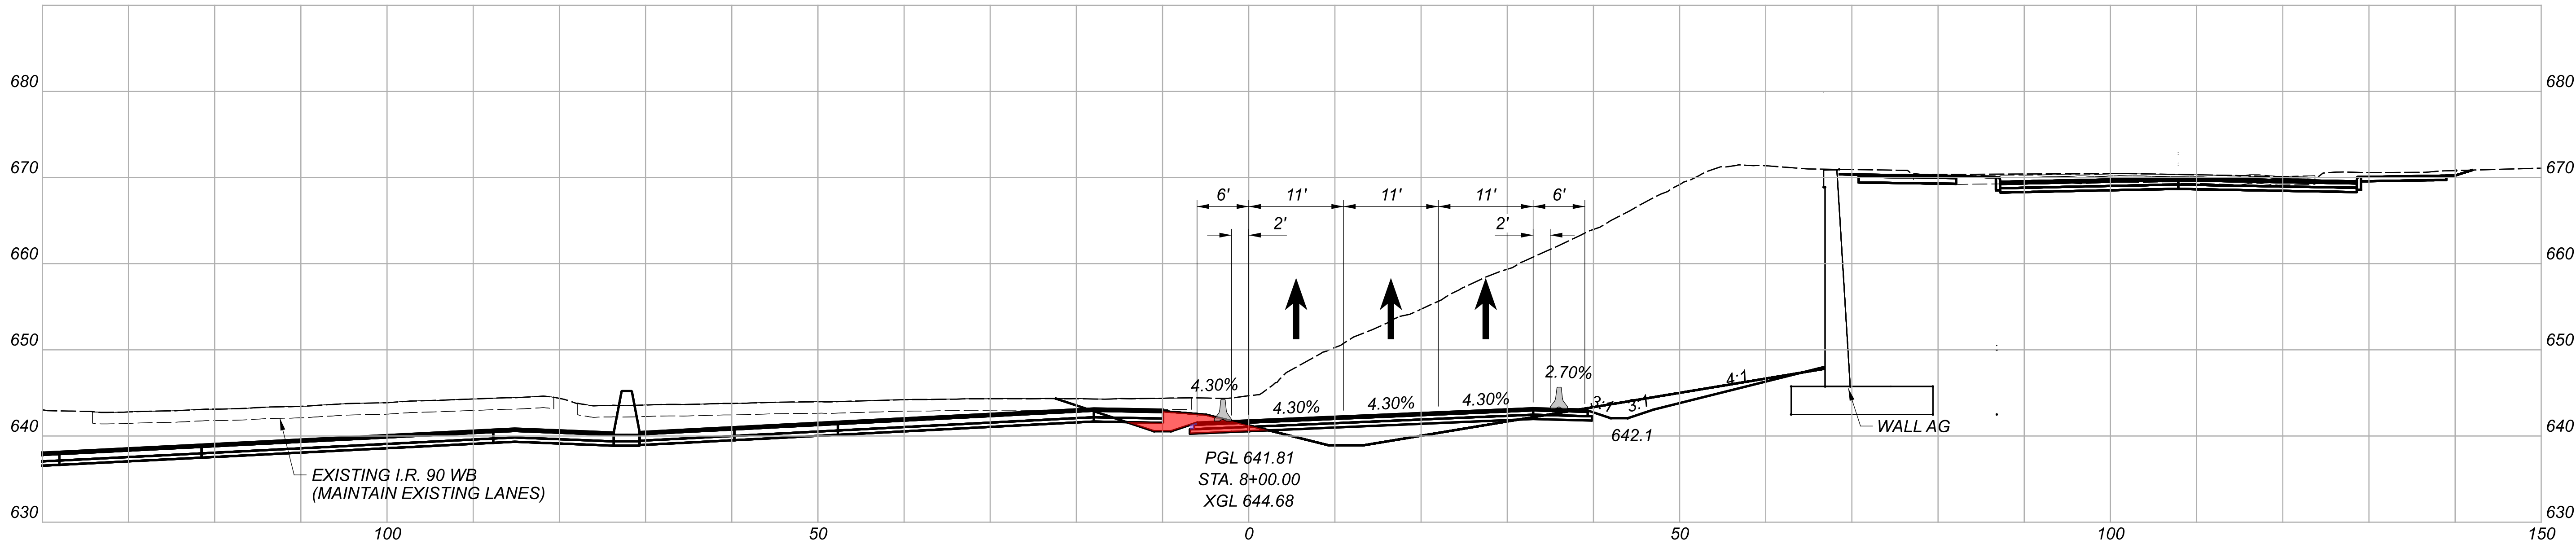

MAINTENANCE OF TRAFFIC - PHASE 4
CROSS SECTIONS - I.R. 90 EASTBOUND TEMPORARY RUNAROUND

DESIGN AGENCY

Michael Baker
INTERNATIONAL

DESIGNER

MZG

REVIEWER

LJS 05/22/24

PROJECT ID




82382

SHEET

207




TOTAL

2696

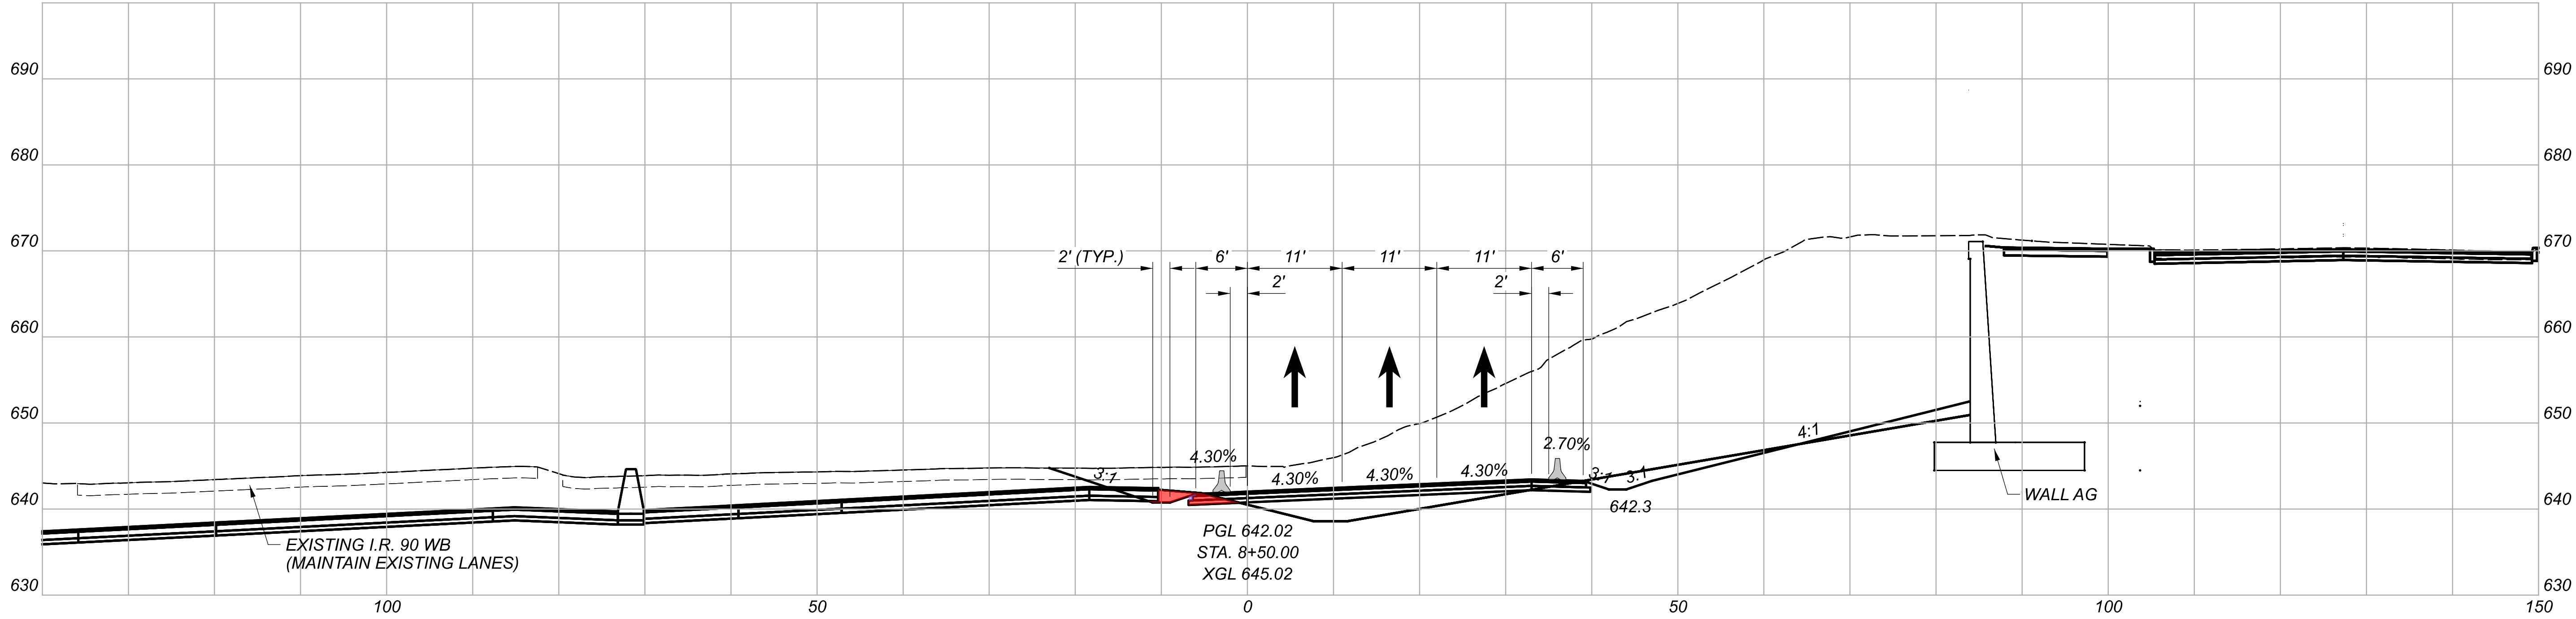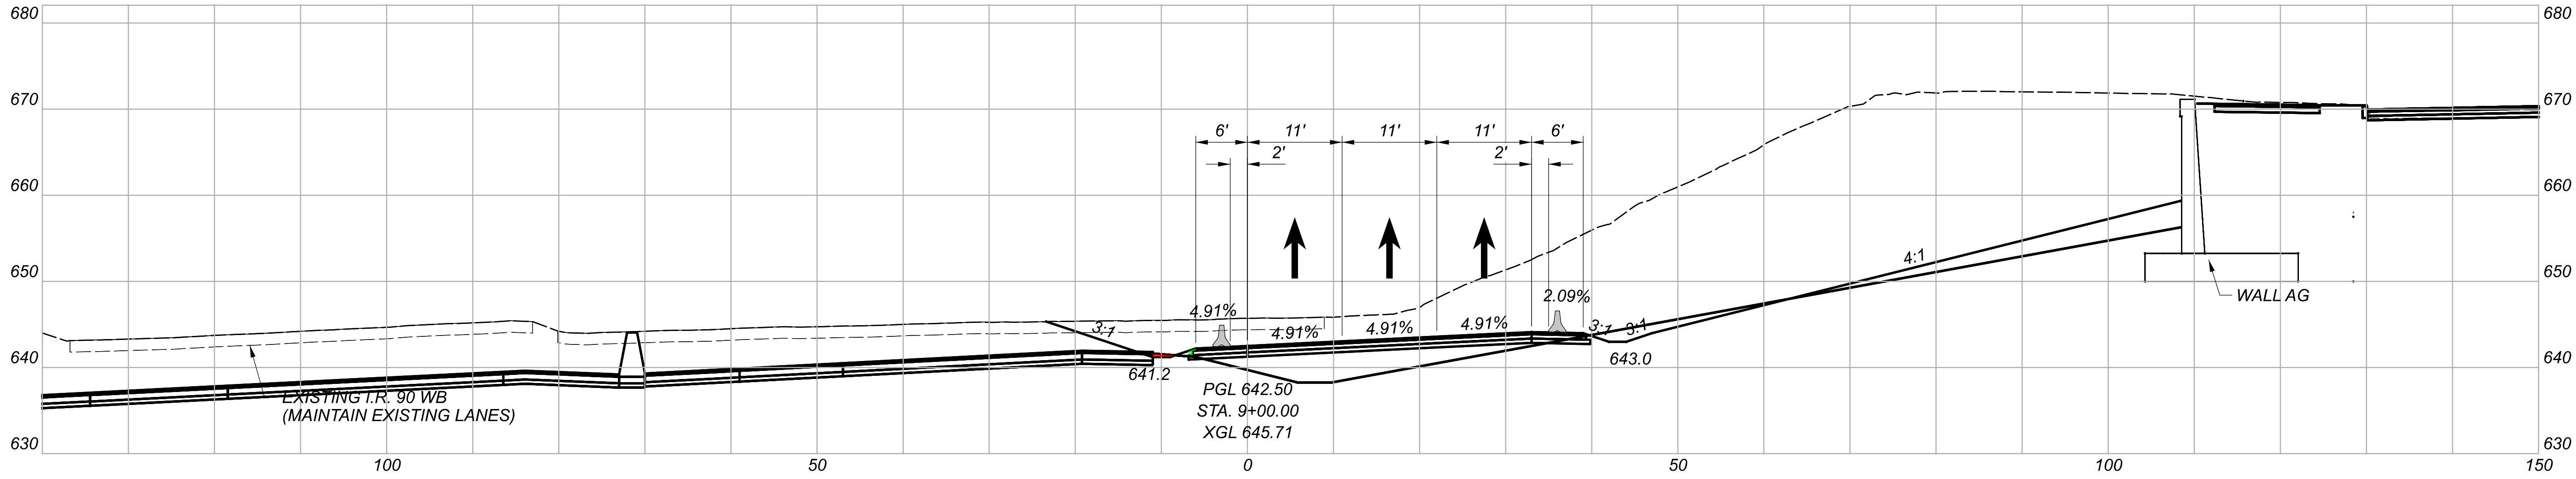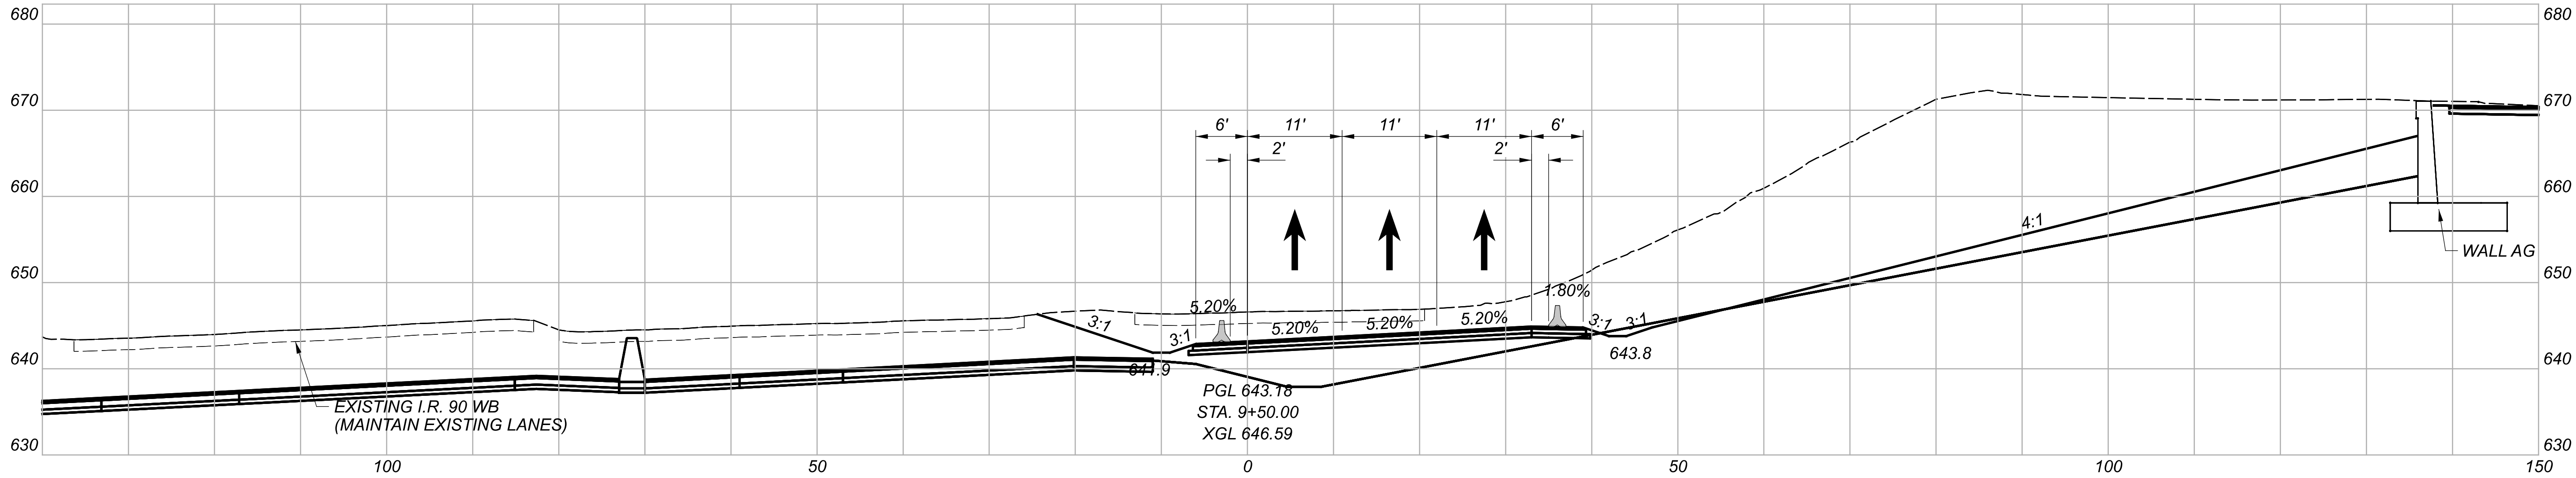




MAINTENANCE OF TRAFFIC - PHASE 4
CROSS SECTIONS - I.R. 90 EASTBOUND TEMPORARY RUNAROUND

DESIGN AGENCY	
Michael Baker INTERNATIONAL	
DESIGNER	MZG
REVIEWER	LJS 05/22/24
PROJECT ID	82382
SHEET	208
TOTAL	2696

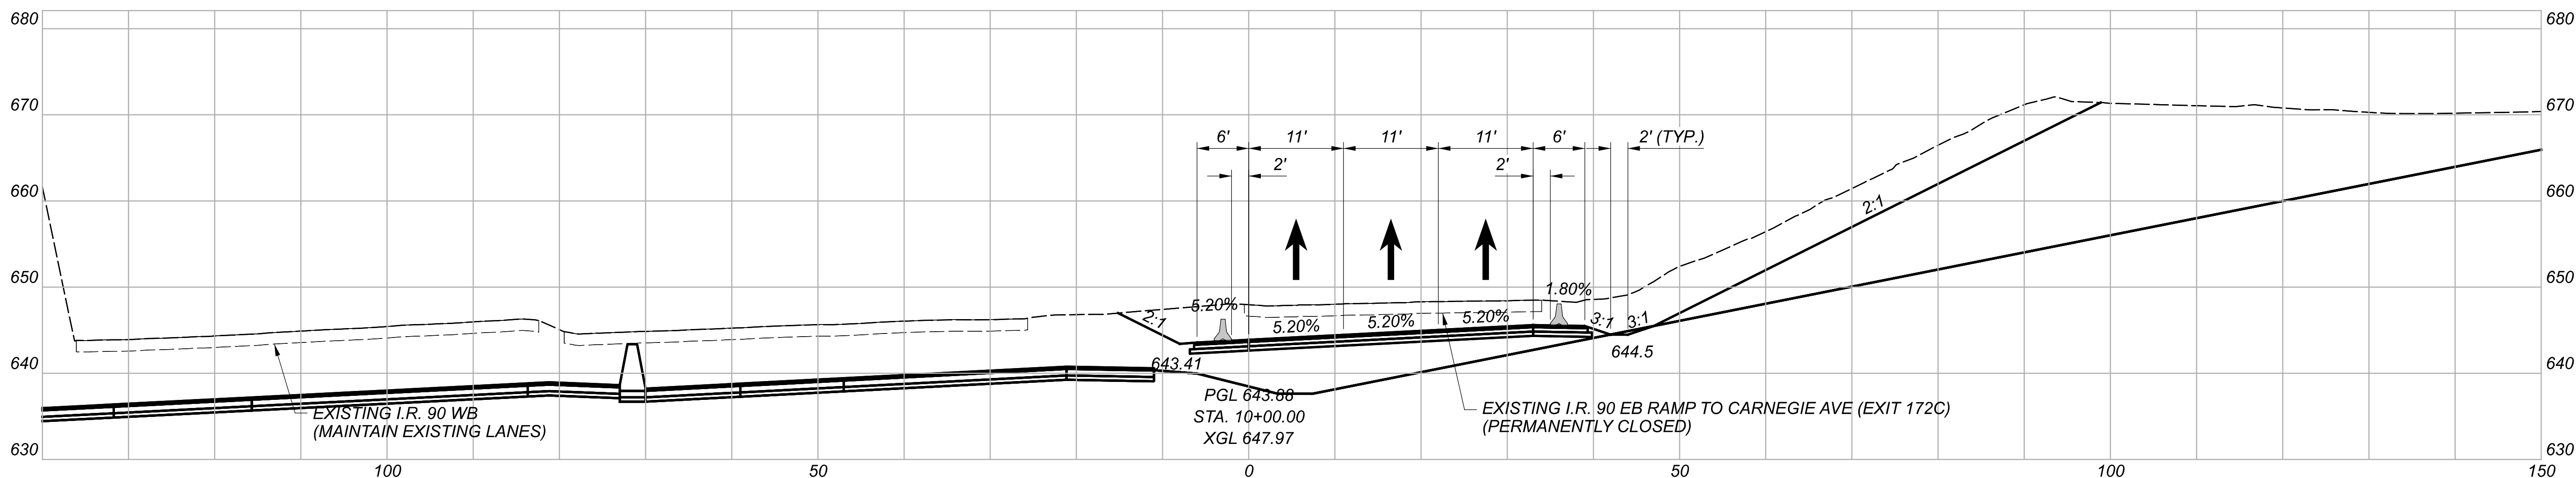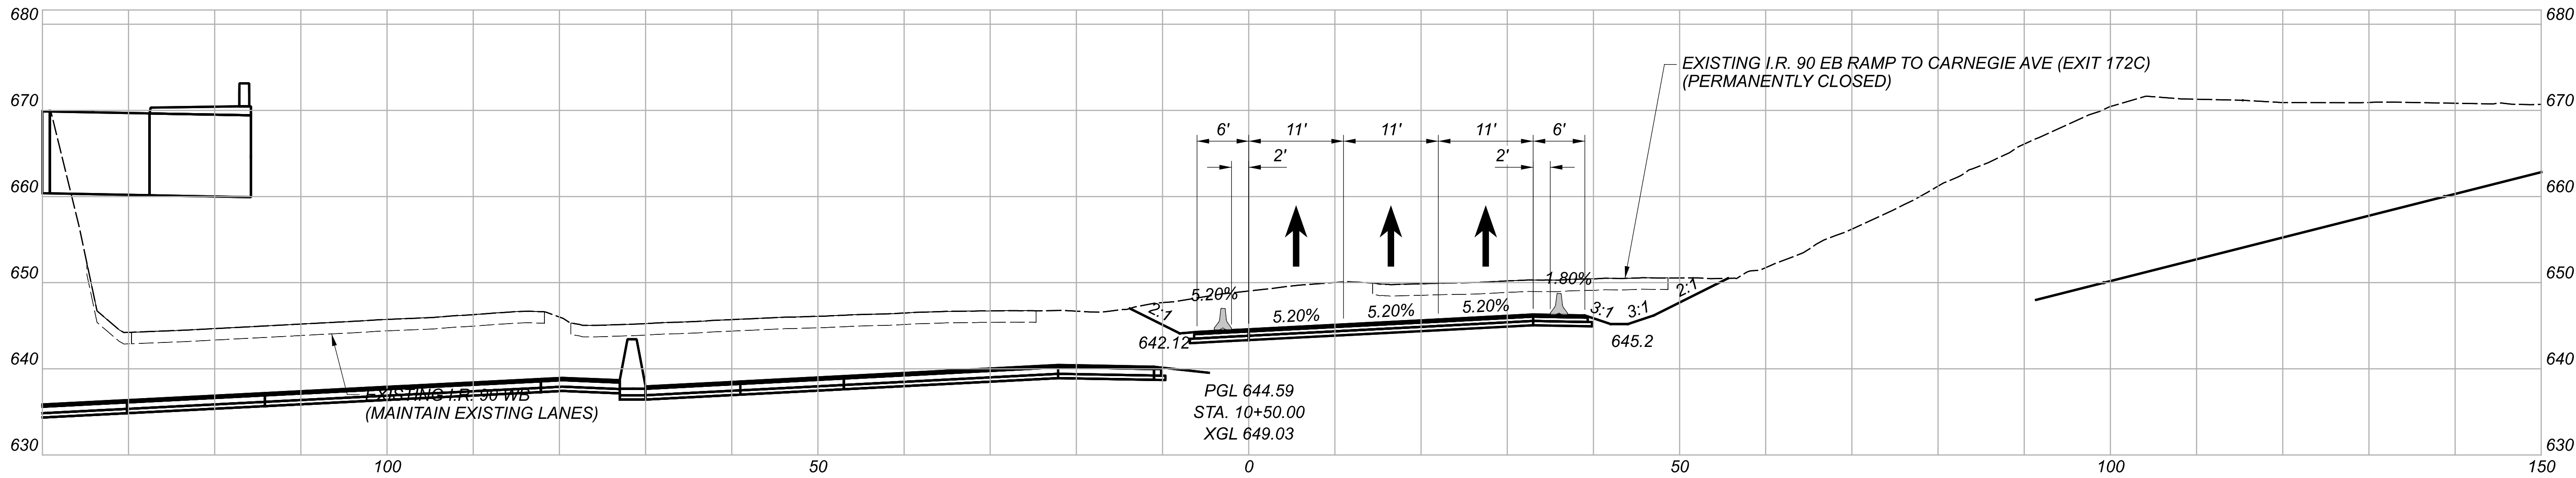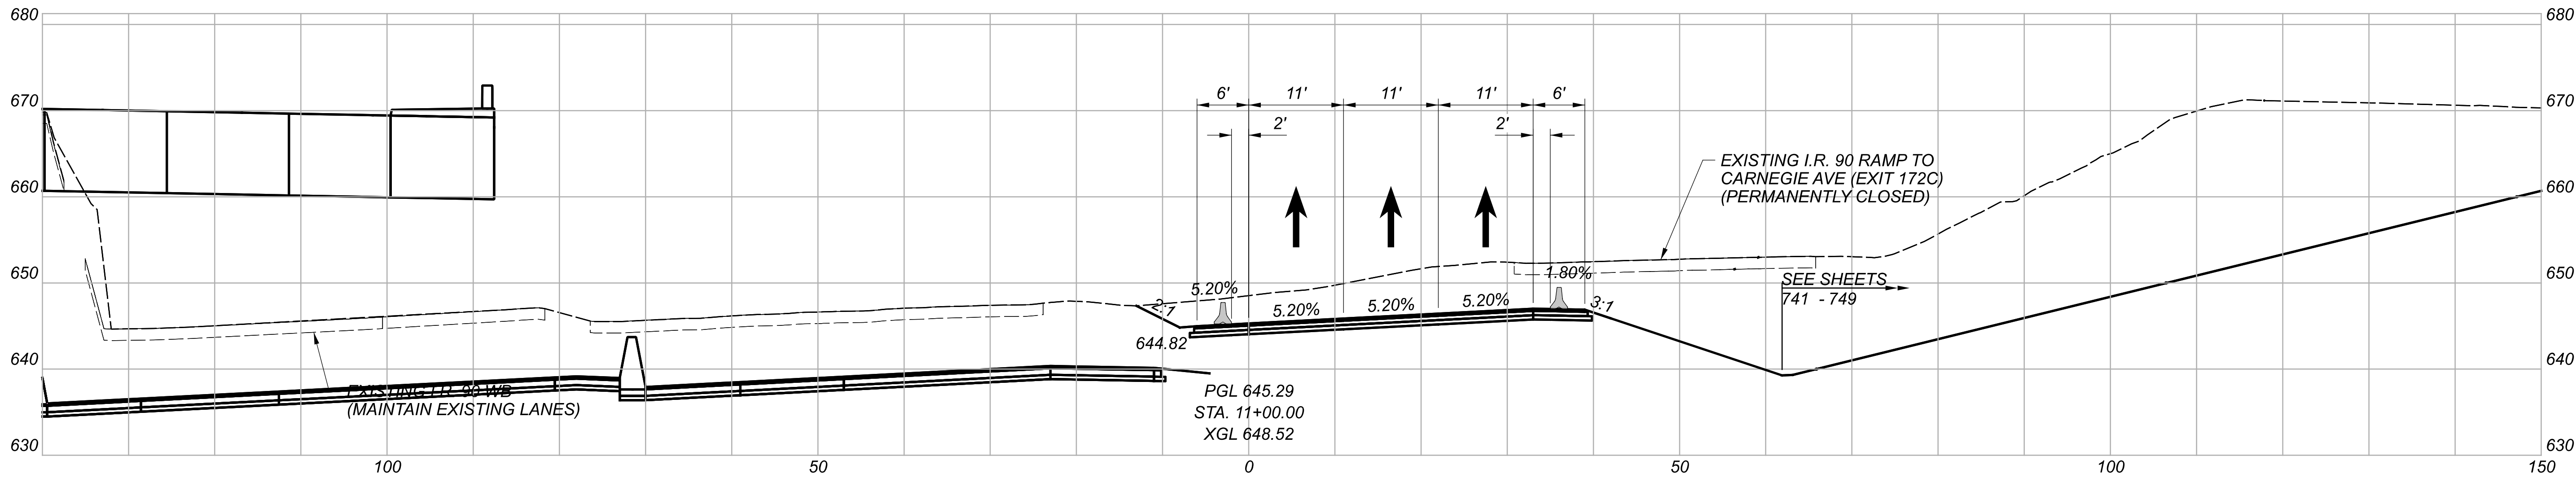




MAINTENANCE OF TRAFFIC - PHASE 4
CROSS SECTIONS - I.R. 90 EASTBOUND TEMPORARY RUNAROUND

DESIGN AGENCY	
Michael Baker INTERNATIONAL	
DESIGNER	MZG
REVIEWER	LJS 05/22/24
PROJECT ID	82382
SHEET	TOTAL
209	2696

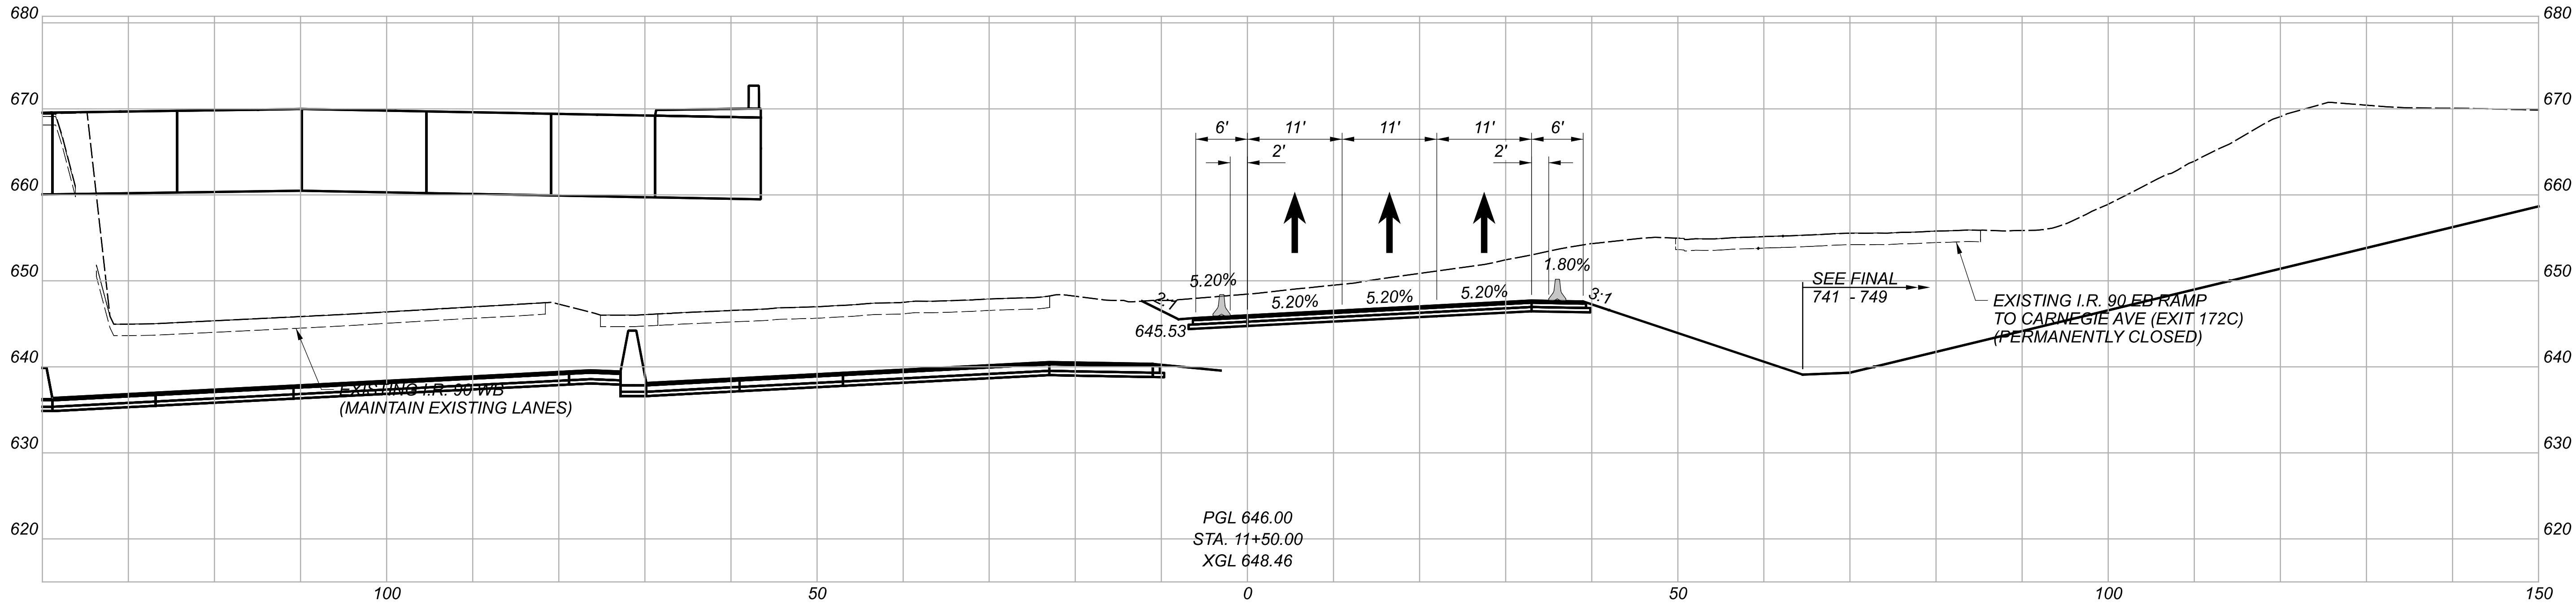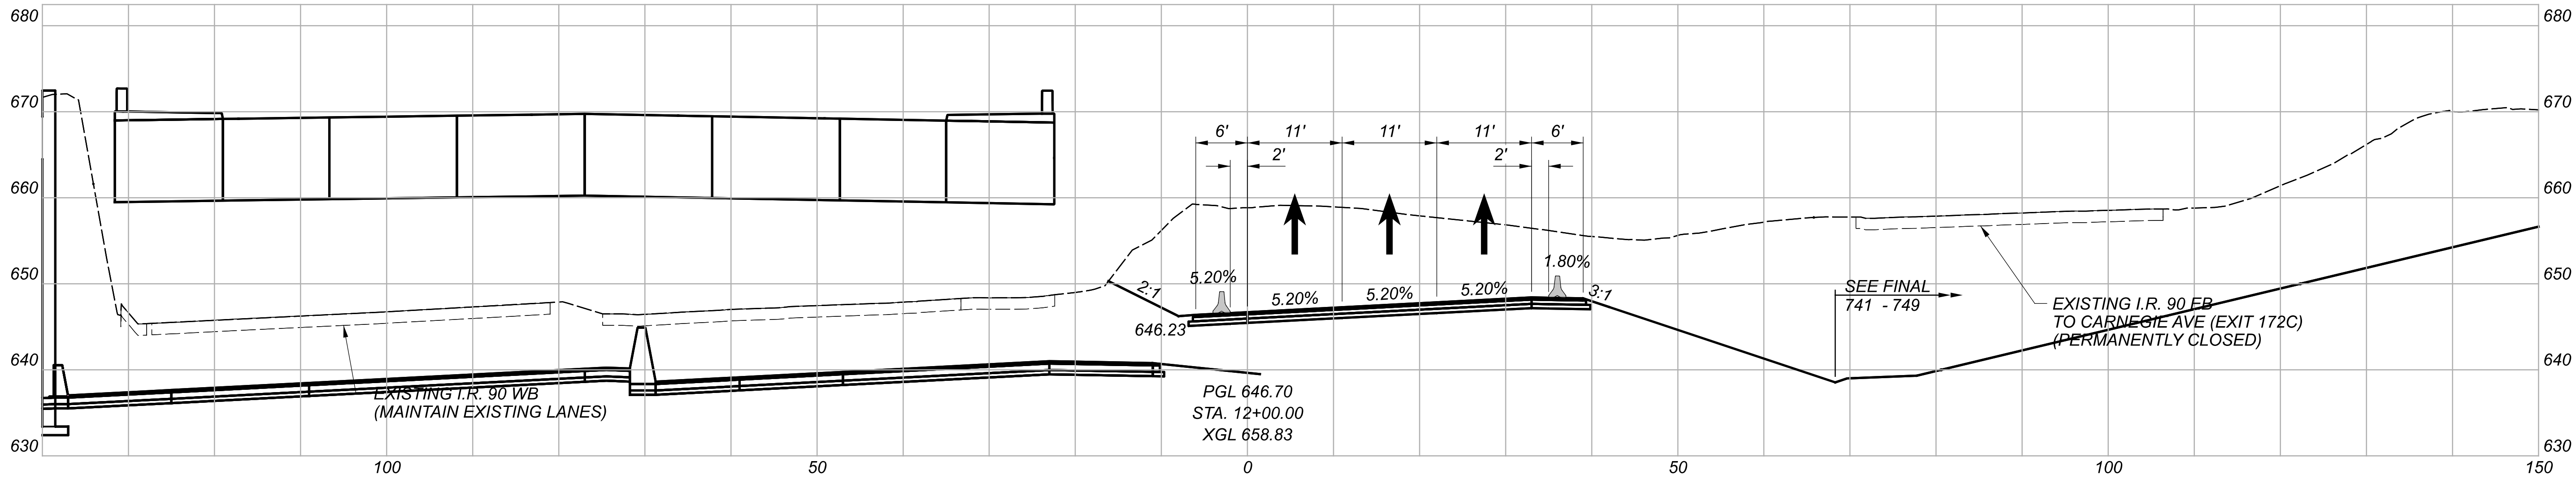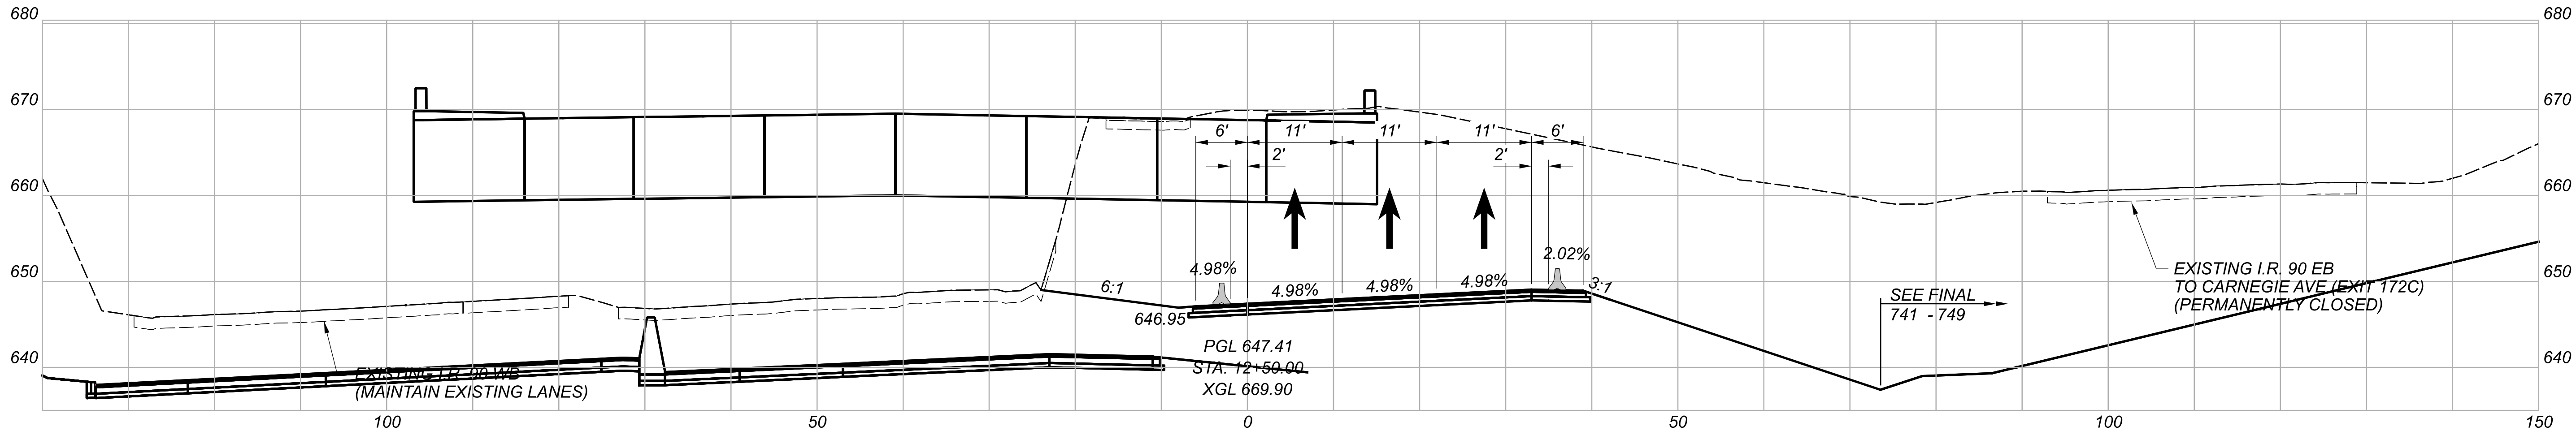




MAINTENANCE OF TRAFFIC - PHASE 4
CROSS SECTIONS - I.R. 90 EASTBOUND TEMPORARY RUNAROUND

DESIGN AGENCY	
Michael Baker INTERNATIONAL	
DESIGNER	MZG
REVIEWER	LJS 05/22/24
PROJECT ID	82382
SHEET	TOTAL
210	2696

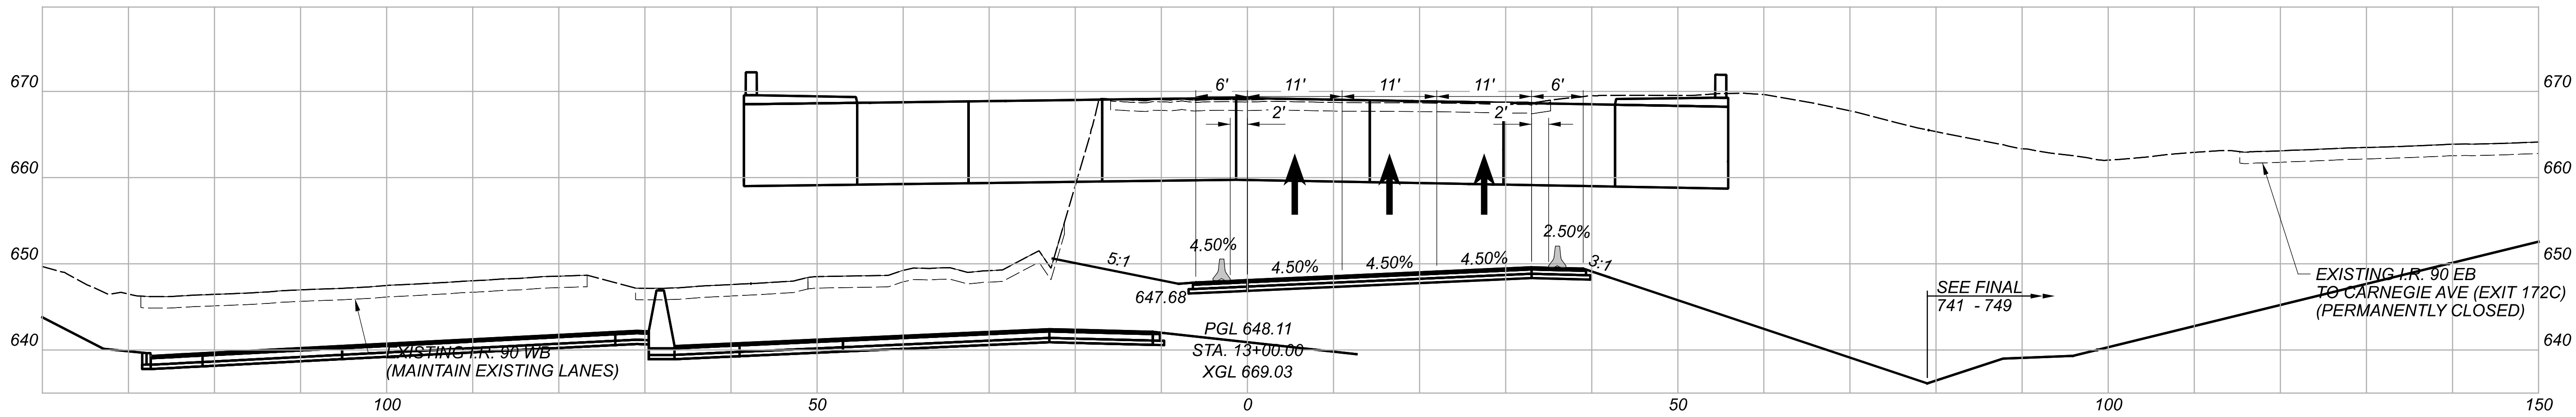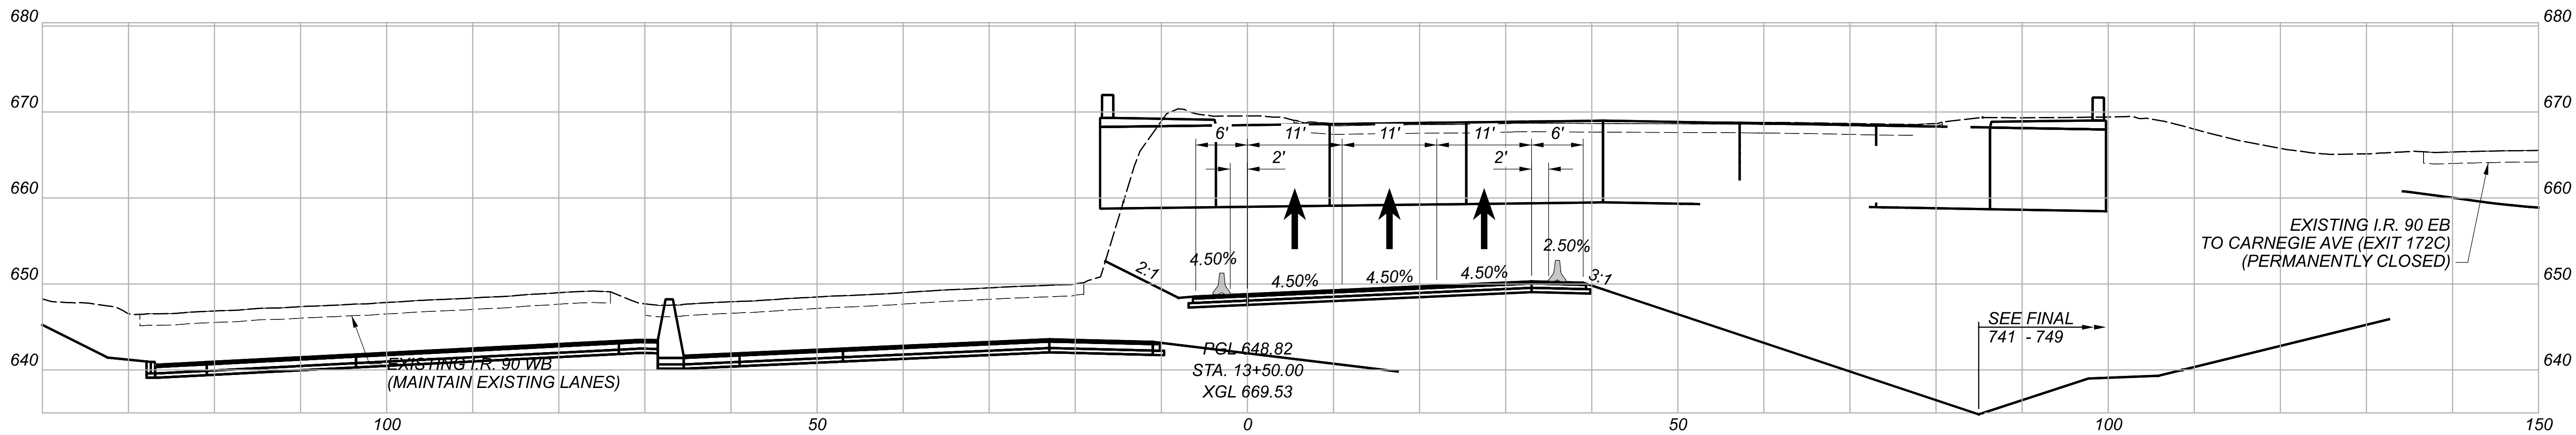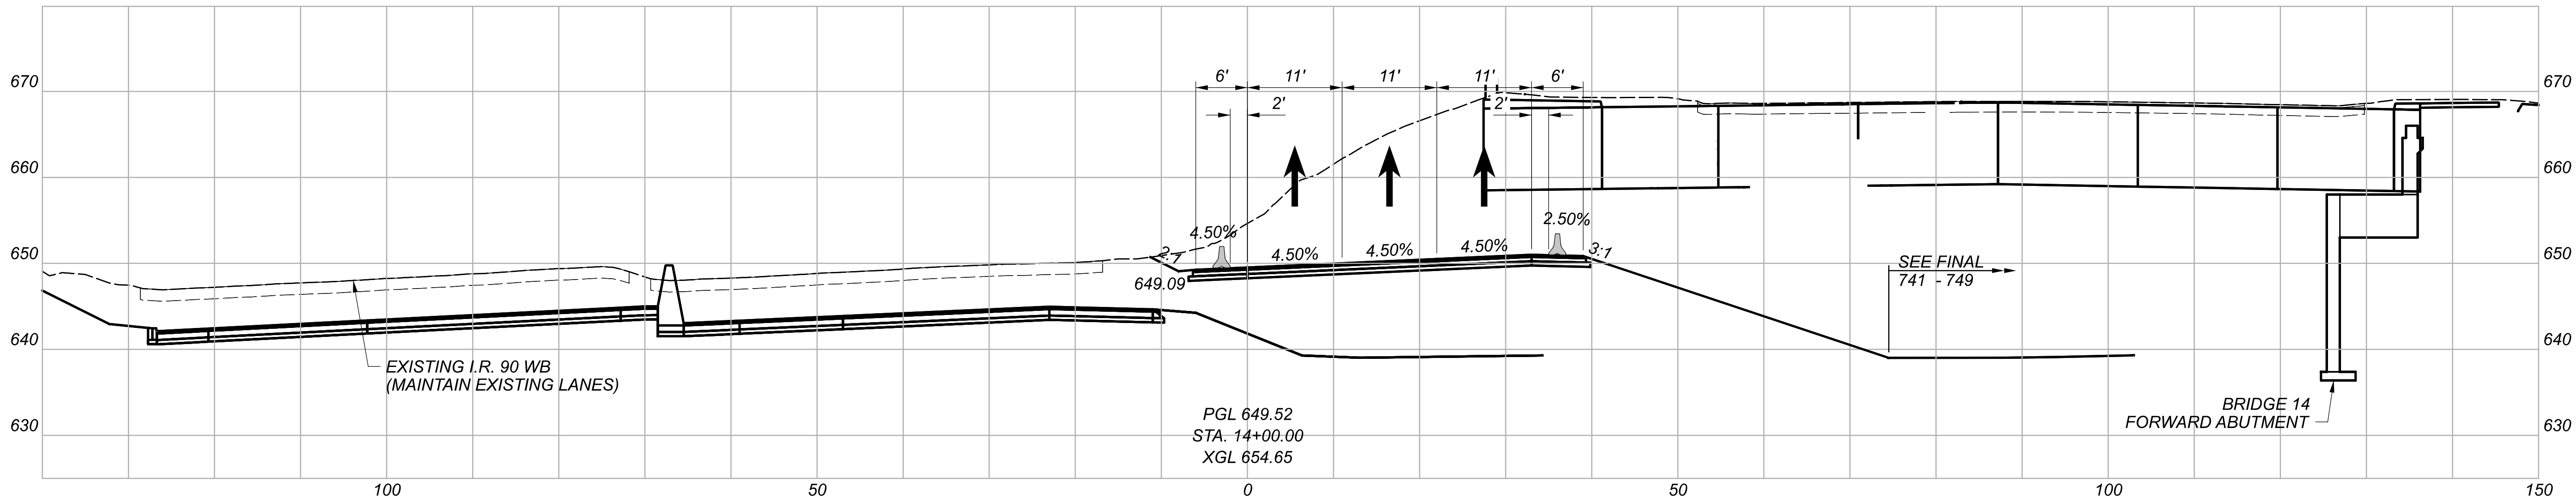

MAINTENANCE OF TRAFFIC - PHASE 4
CROSS SECTIONS - I.R. 90 EASTBOUND TEMPORARY RUNAROUND

DESIGN AGENCY	
Michael Baker INTERNATIONAL	
DESIGNER	MZG
REVIEWER	LJS 05/22/24
PROJECT ID	82382
SHEET	TOTAL
211	2696

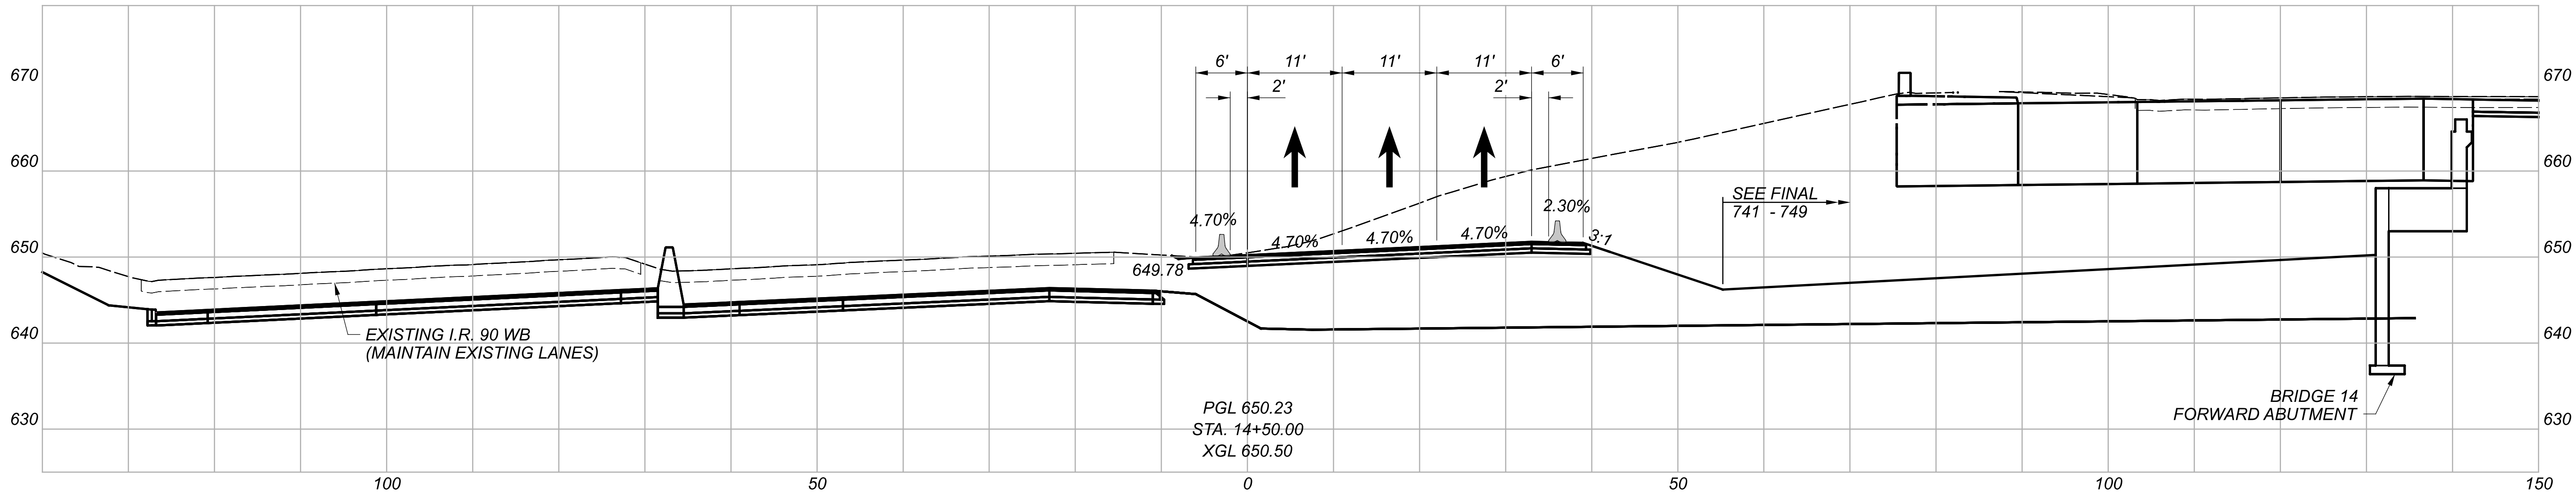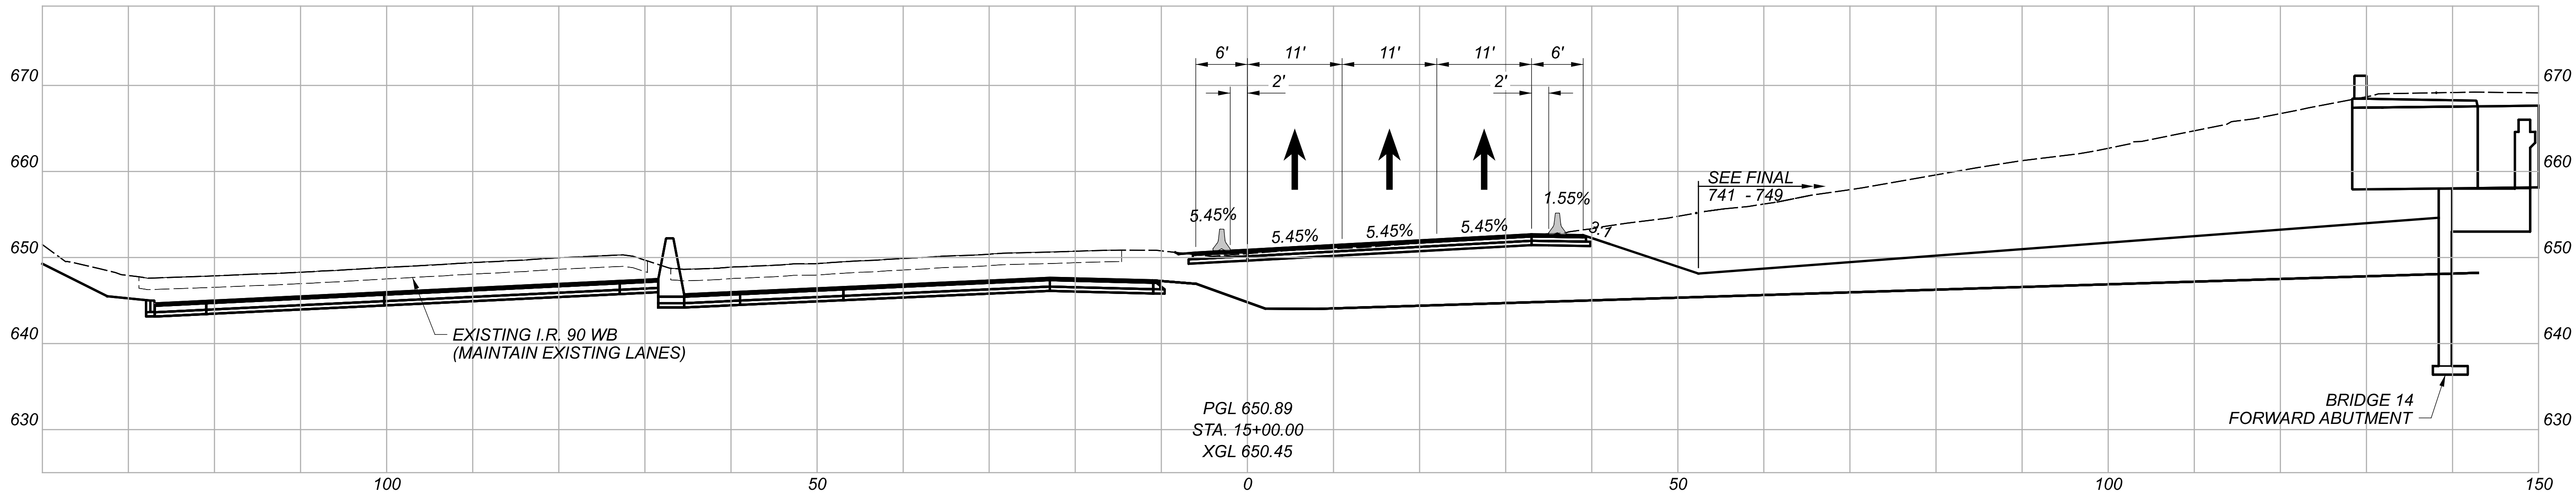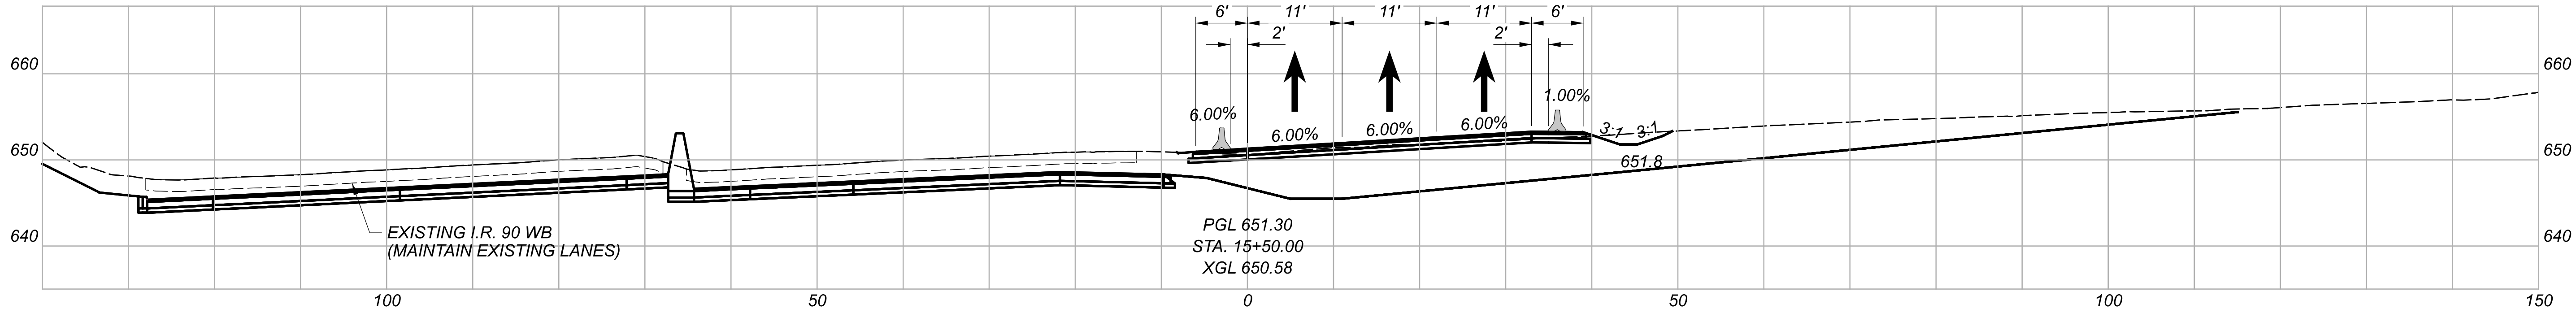

MAINTENANCE OF TRAFFIC - PHASE 4
CROSS SECTIONS - I.R. 90 EASTBOUND TEMPORARY RUNAROUND

DESIGN AGENCY

Michael Baker
INTERNATIONAL

DESIGNER

MZG

REVIEWER

LJS 05/22/24

PROJECT ID


82382


SHEET

212

TOTAL



2696

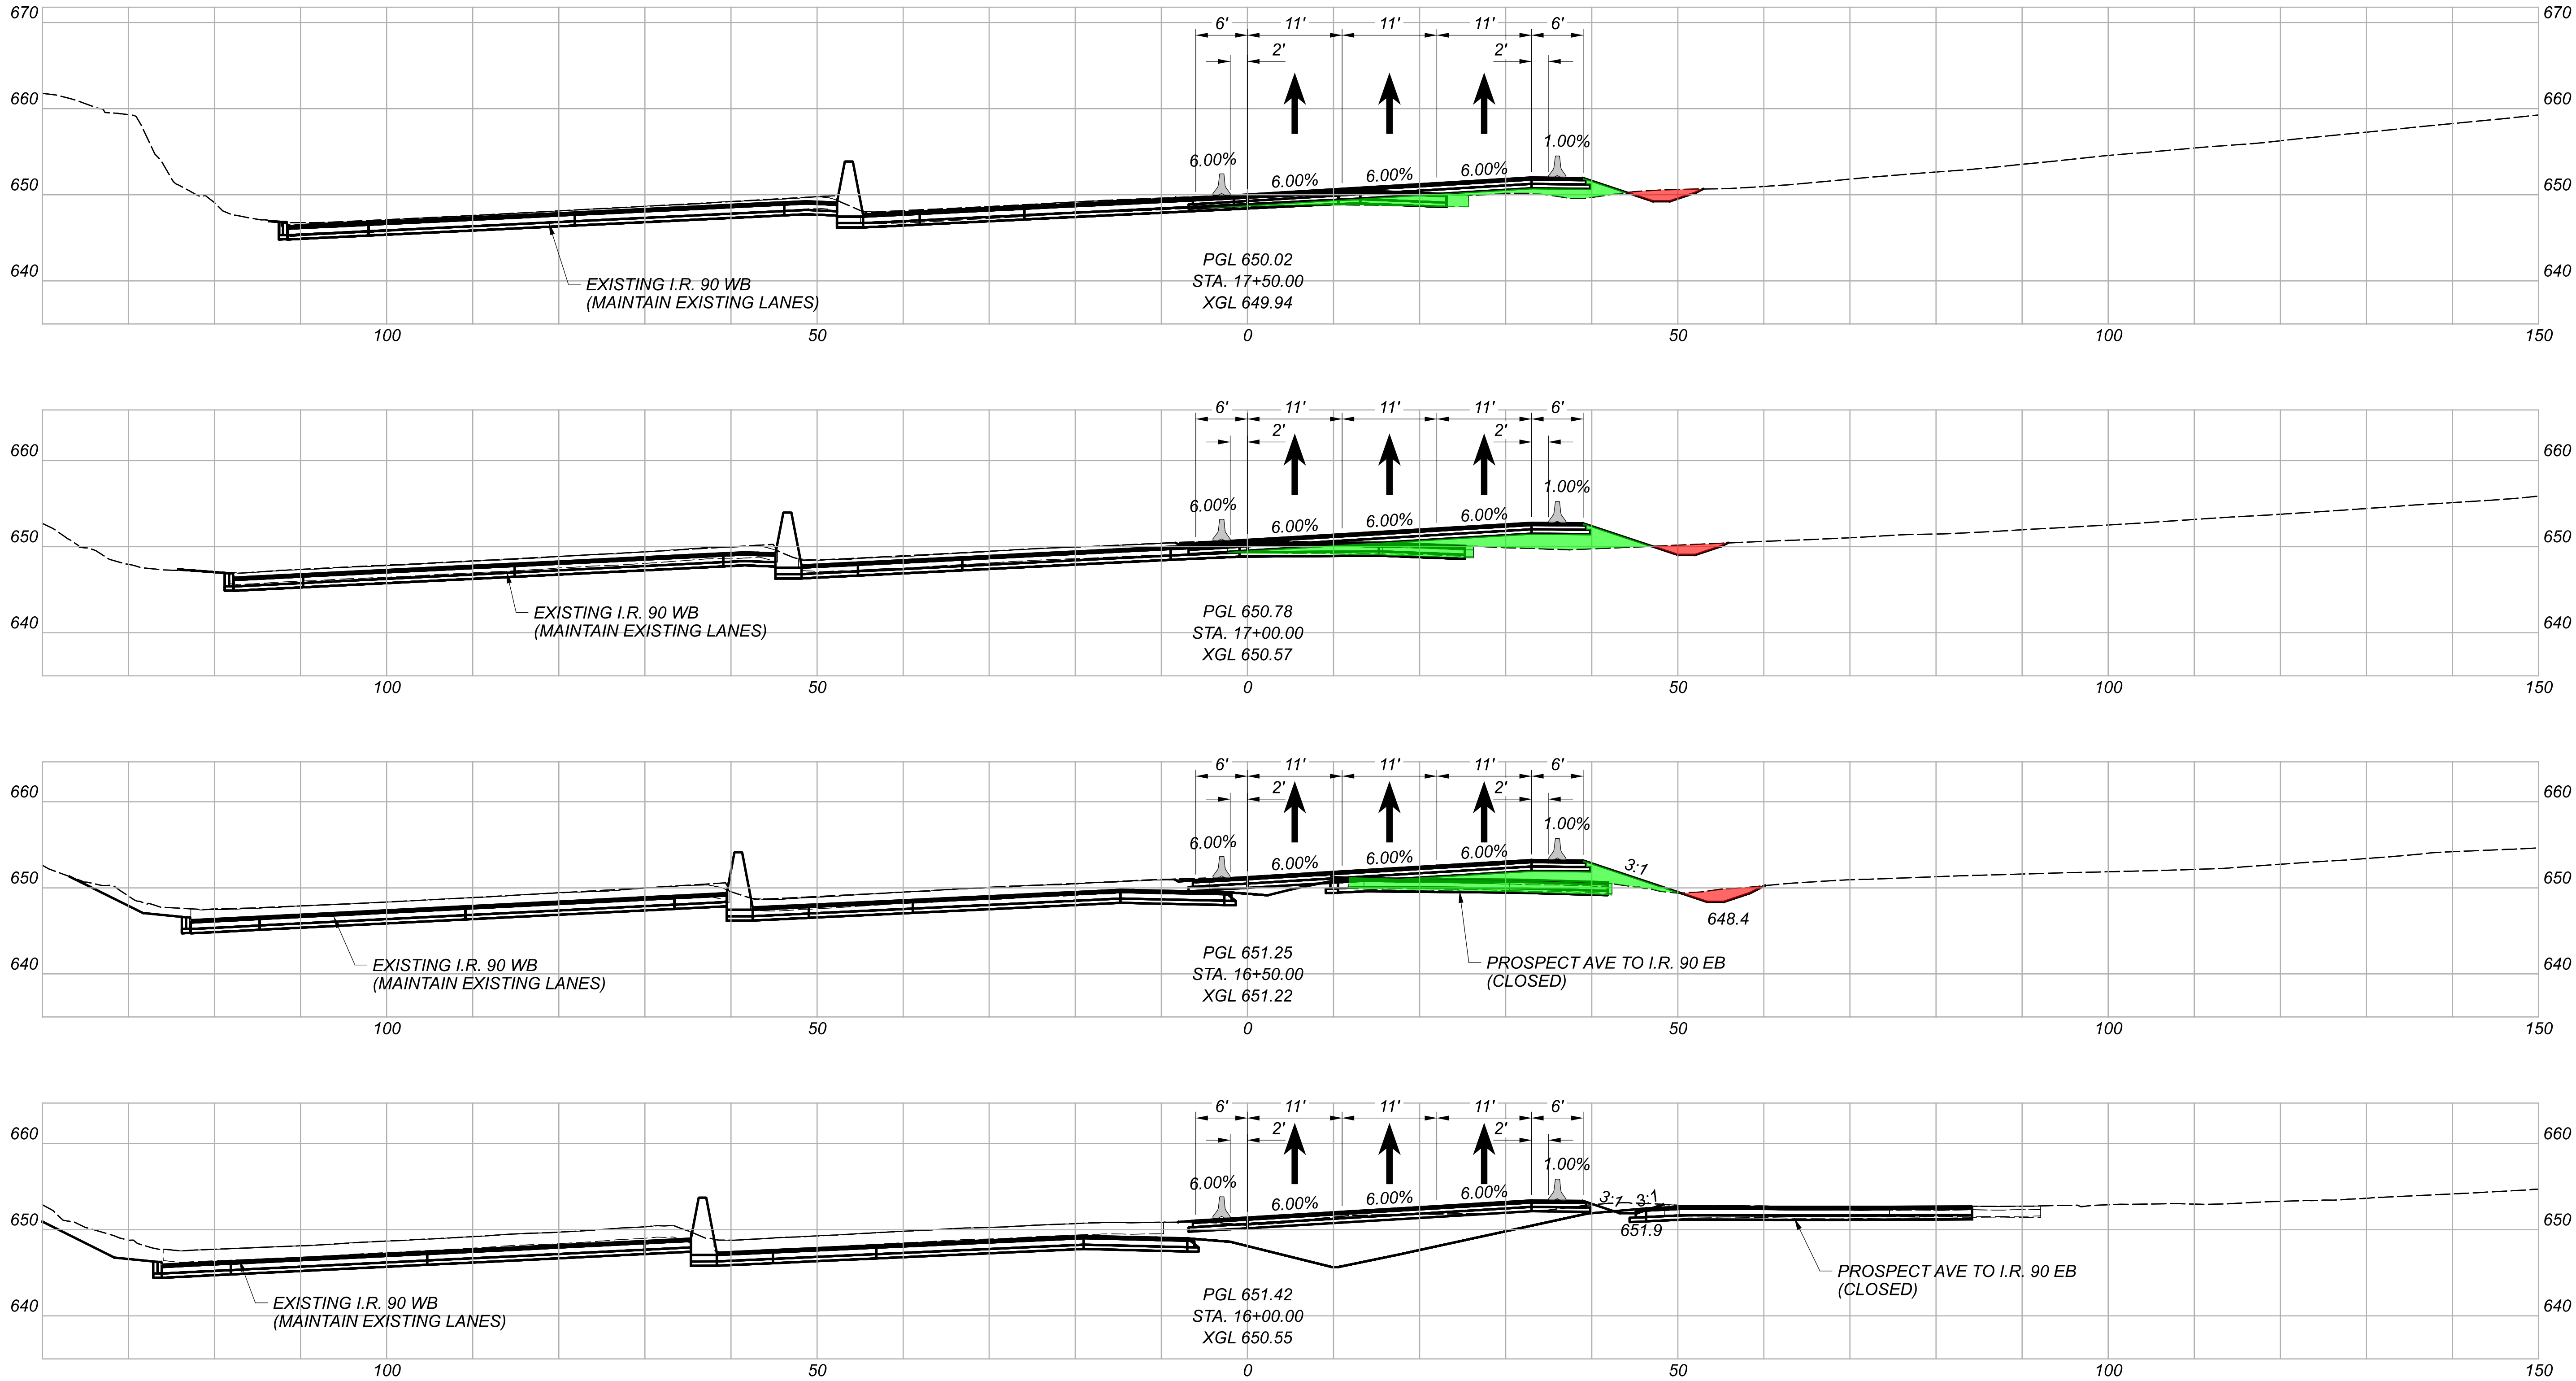

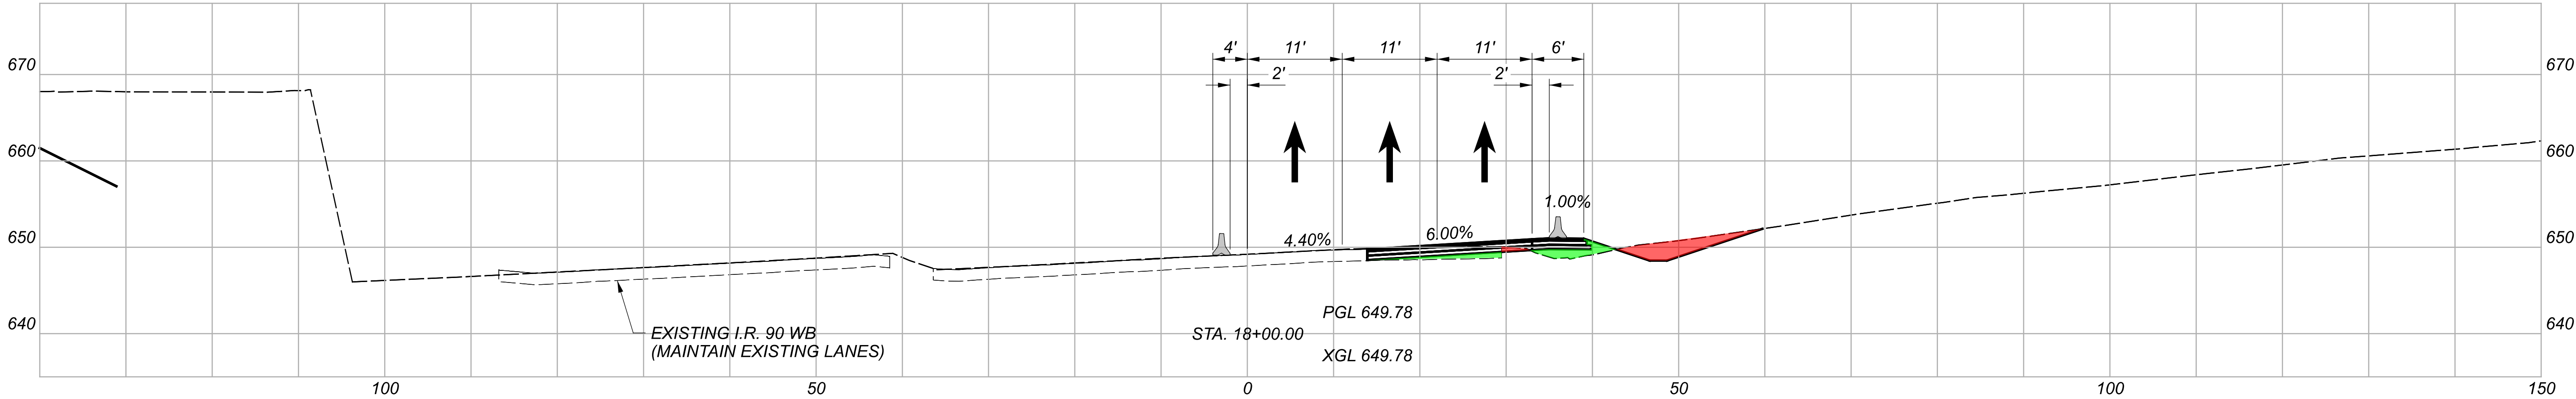

MAINTENANCE OF TRAFFIC - PHASE 4
CROSS SECTIONS - I.R. 90 EASTBOUND TEMPORARY RUNAROUND

DESIGN AGENCY	Michael Baker INTERNATIONAL	
DESIGNER	MZG	
REVIEWER	LJS 05/22/24	
PROJECT ID	82382	
SHEET	214	TOTAL 2696

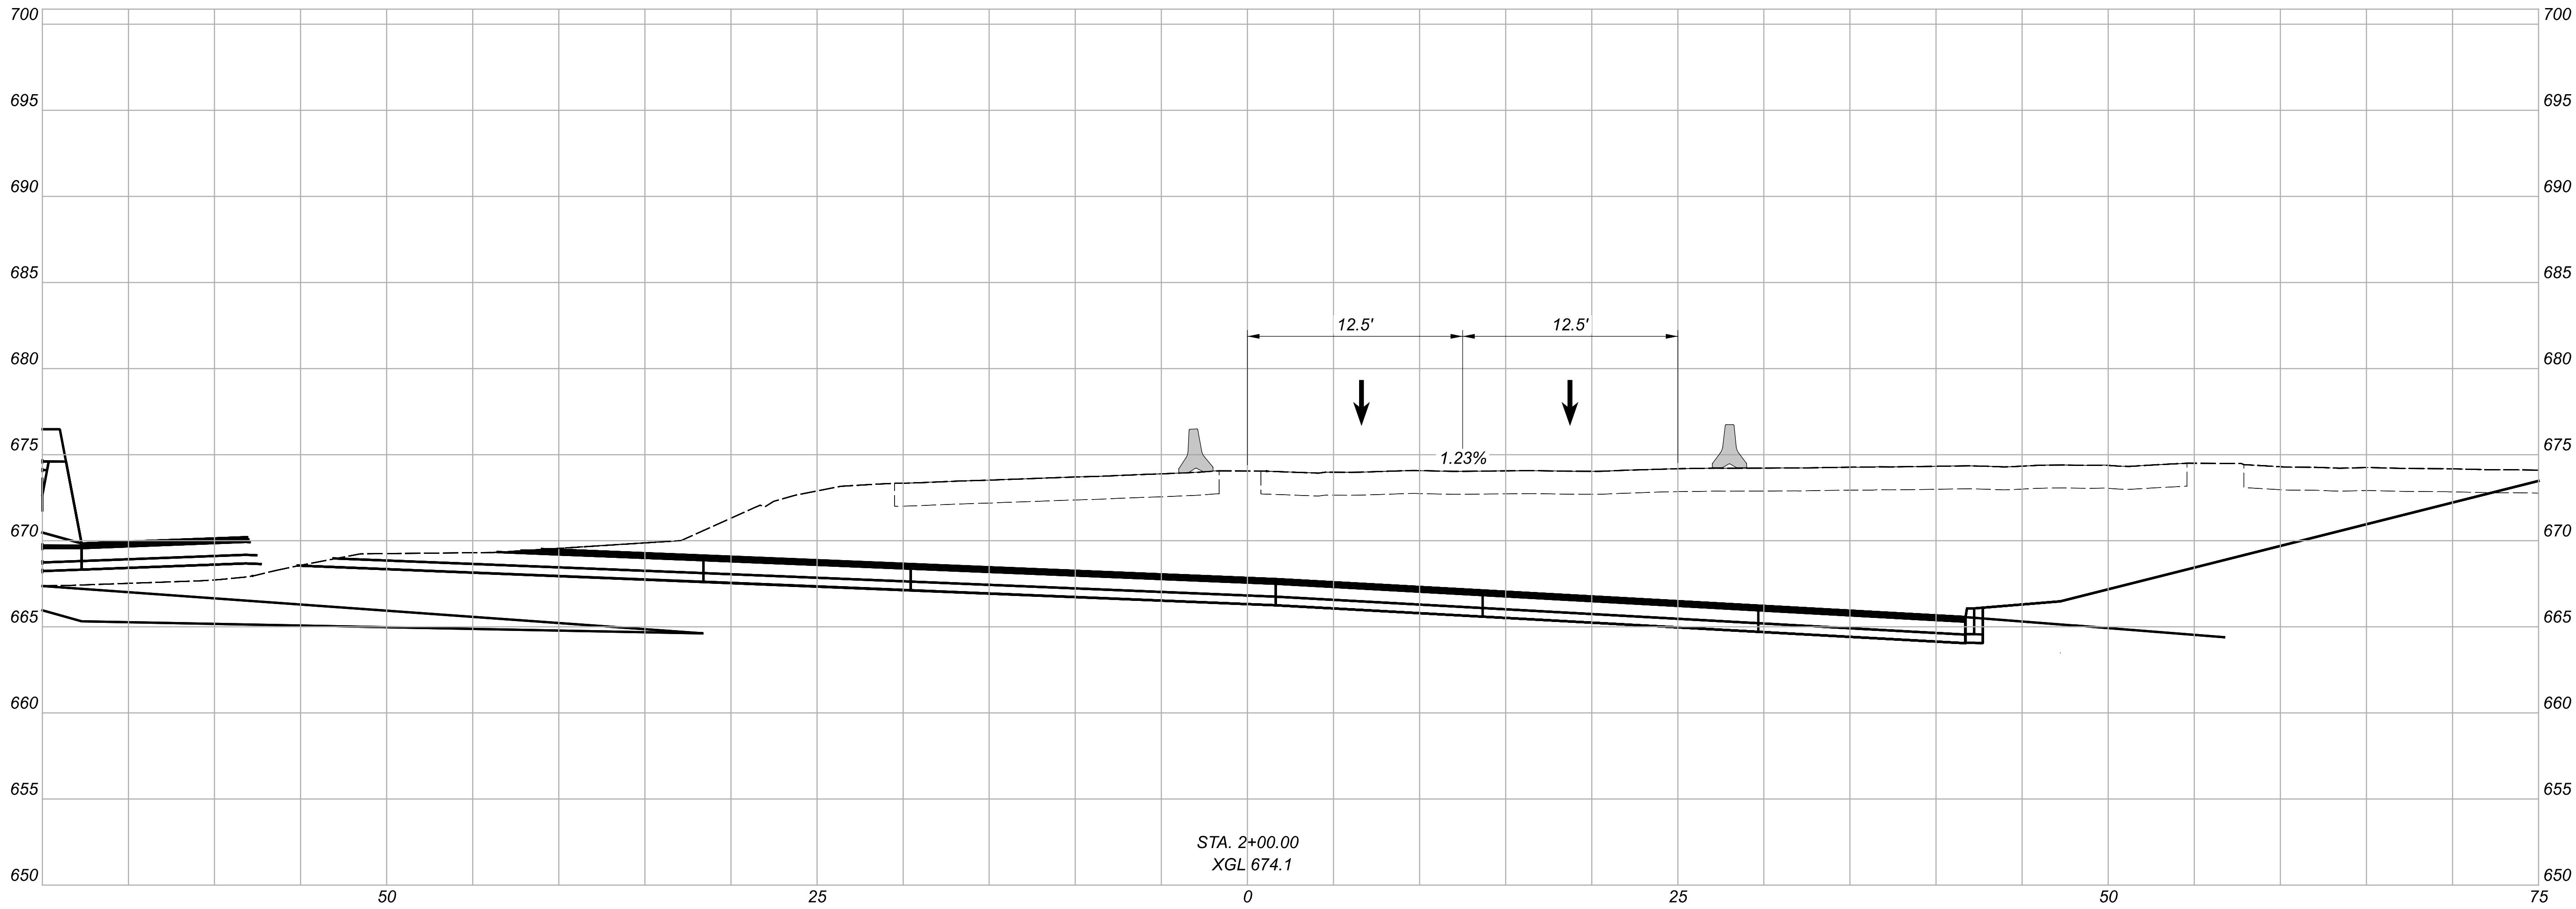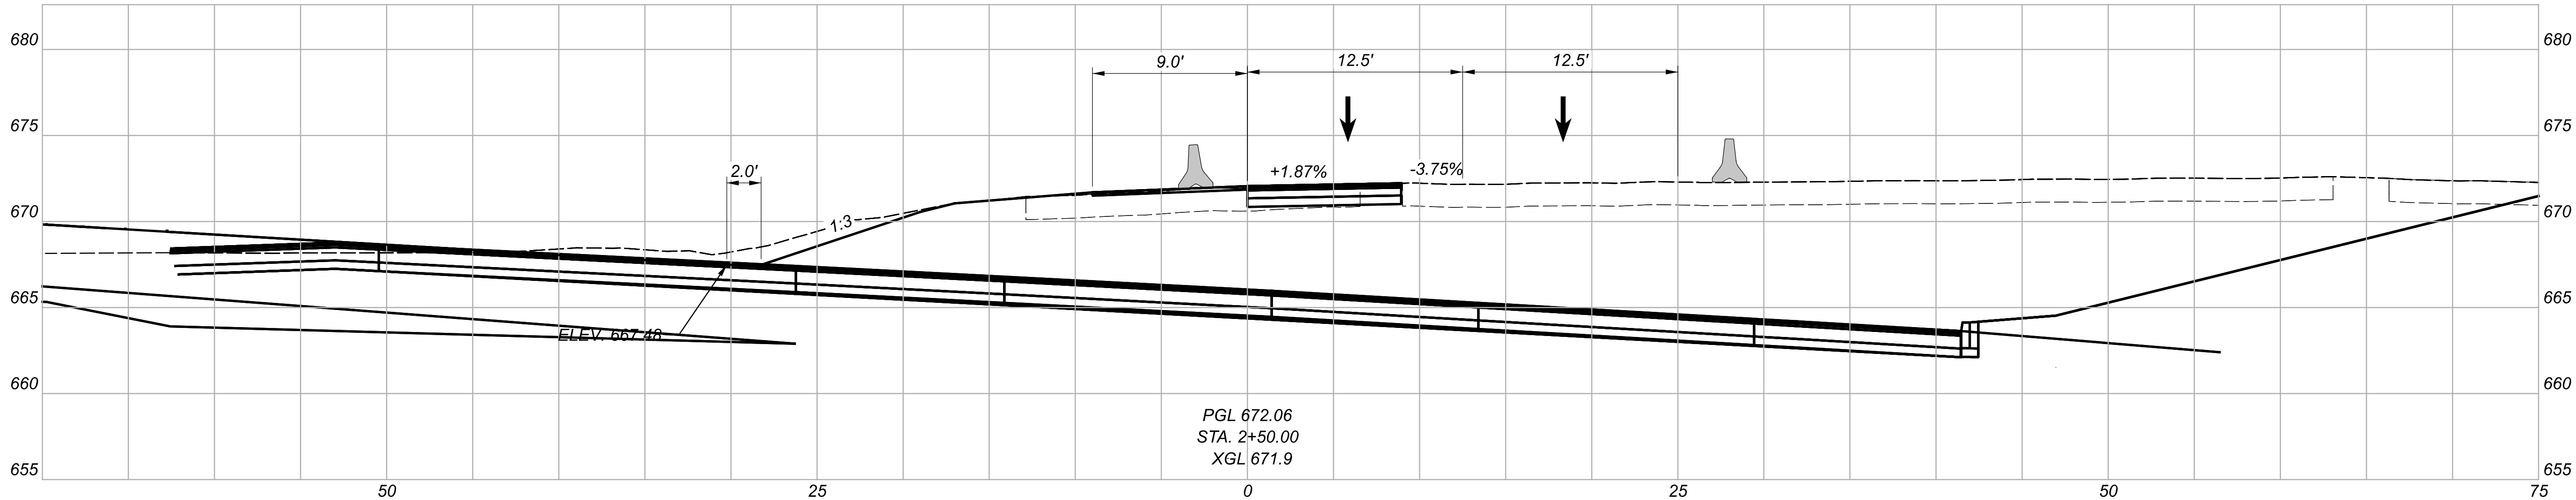

MAINTENANCE OF TRAFFIC - PHASE 5
CROSS SECTIONS - I.R. 90 WB EAST TEMPORARY CROSSOVER

DESIGN AGENCY

Michael Baker
INTERNATIONAL

DESIGNER

MZG

REVIEWER

LJS 05/22/24

PROJECT ID

82382


SHEET

235


TOTAL

2696


MODEL: Crossover-2 - 3+0.00 [Sheet] PAPERSIZE: 34x22 (in) DATE: 11/6/2025 TIME: 11:33:30 AM USER: Maia.Gallagher
 path: \\mb-us-pw.bentley.com\mb-us-pw-03\Documents\Cleveland_OH\01\Projects\0001\District12\823822\999-Scratch\Baker\MaiaGallagher\MOT_Earthwork\823822.XM005.dgn

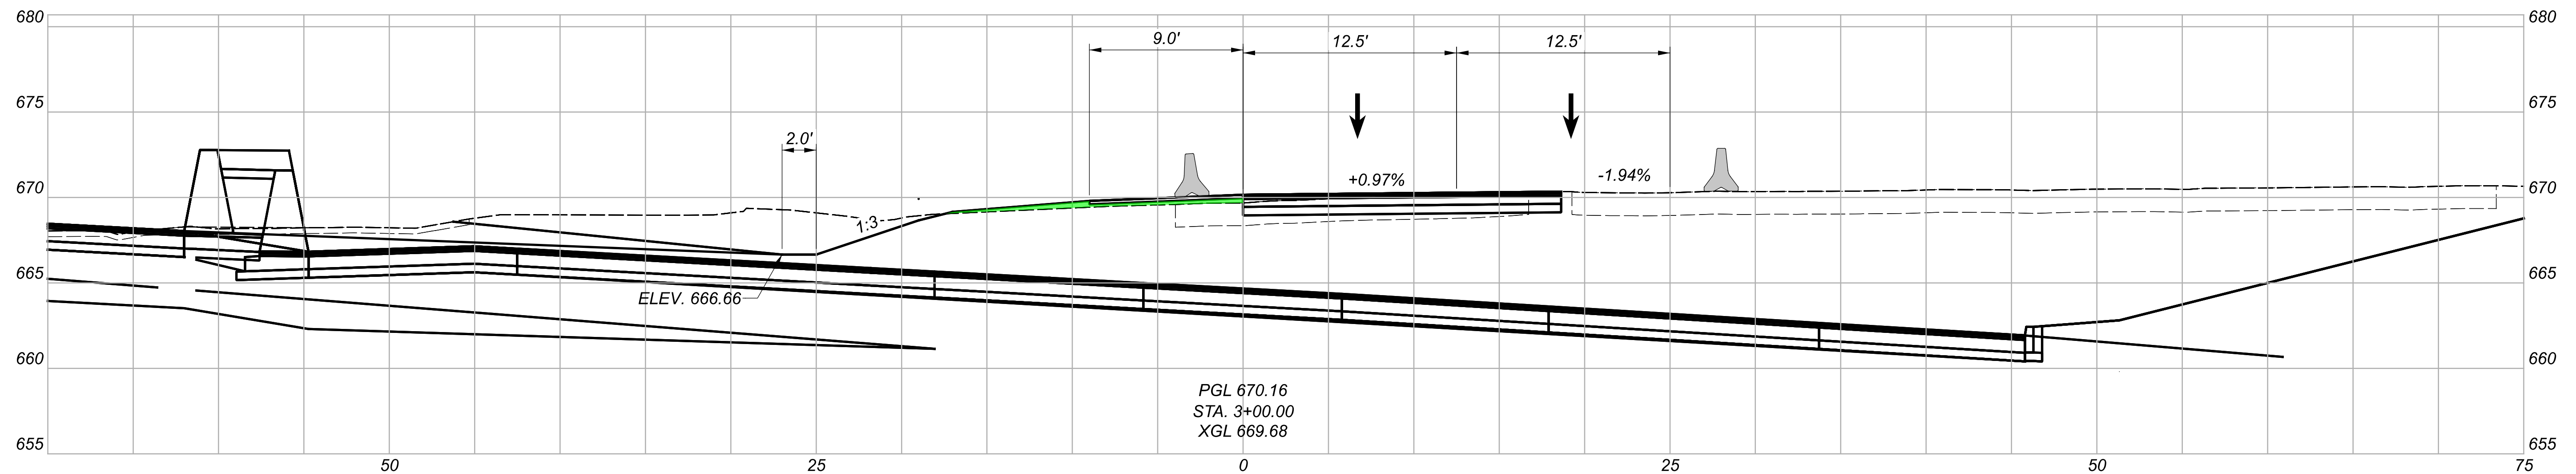

DESIGN AGENCY	
Michael Baker INTERNATIONAL	
DESIGNER	
MZG	
REVIEWER	
LJS	05/22/24
PROJECT ID	
82382	
SHEET	TOTAL
236	2696

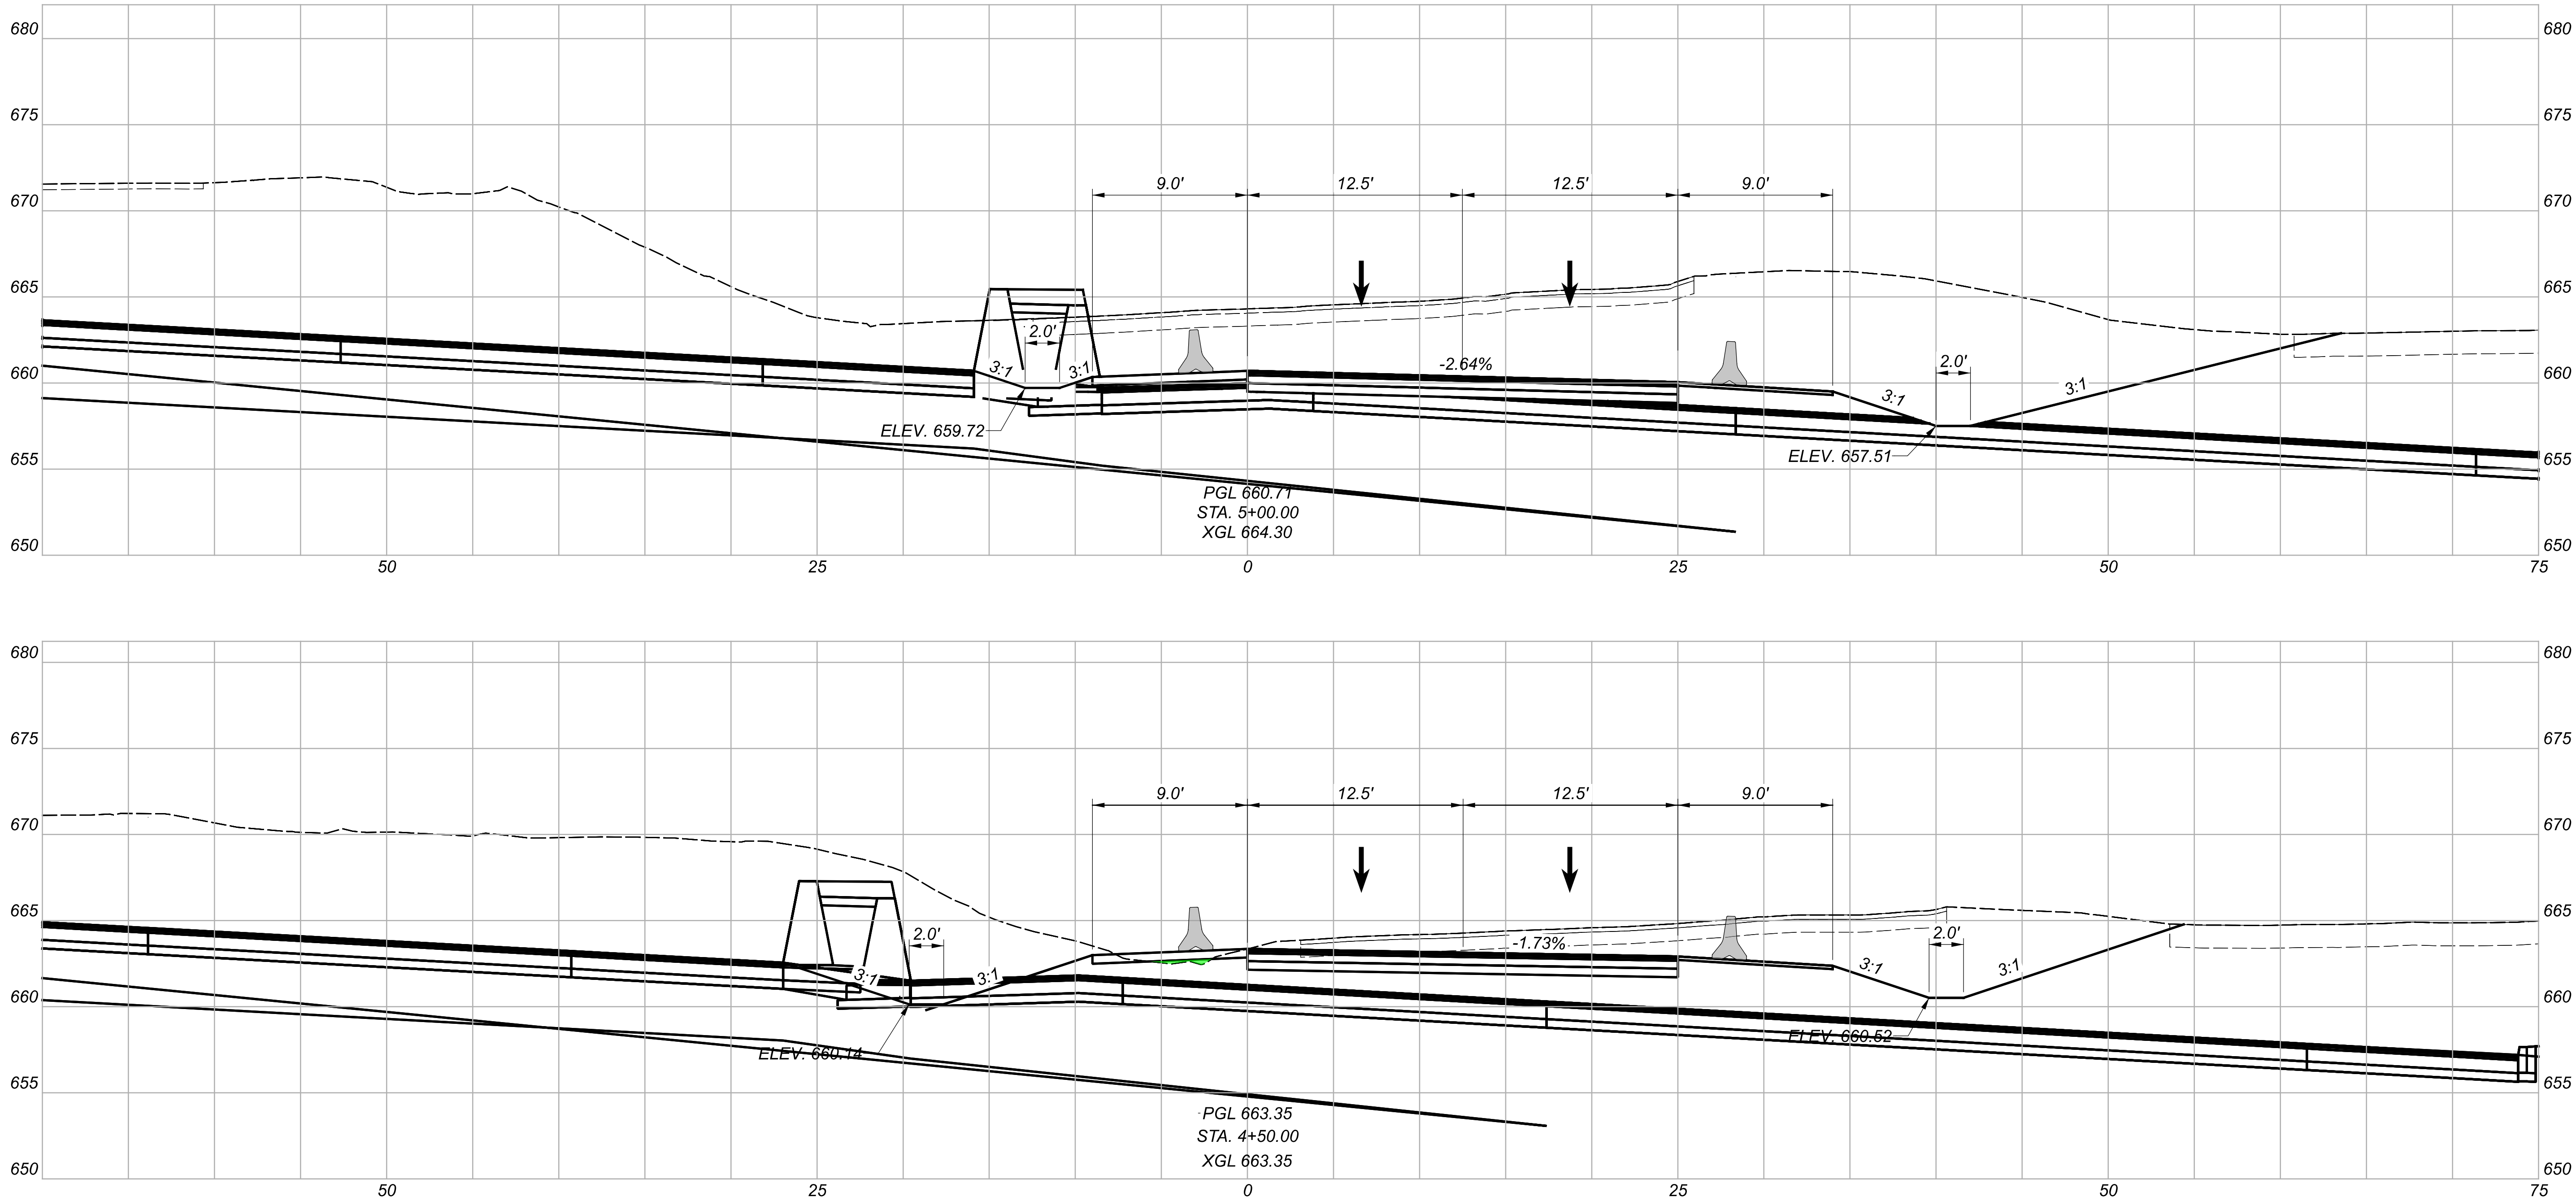

MODEL: Crossover-2 - 5+50.00 [Sheet] PAPERSIZE: 34x22 (In.) DATE: 11/6/2025 TIME: 11:34:27 AM USER: Maia.Gallagher
 pw:\mb-us-pw.bentley.com\mb-us-pw-03\Documents\Cleveland_OH\01_Projects\000T\District12\82382\999-Scratch\Baker\MaiaGallagher\WOT Earthwork\82382_XM005.dgn

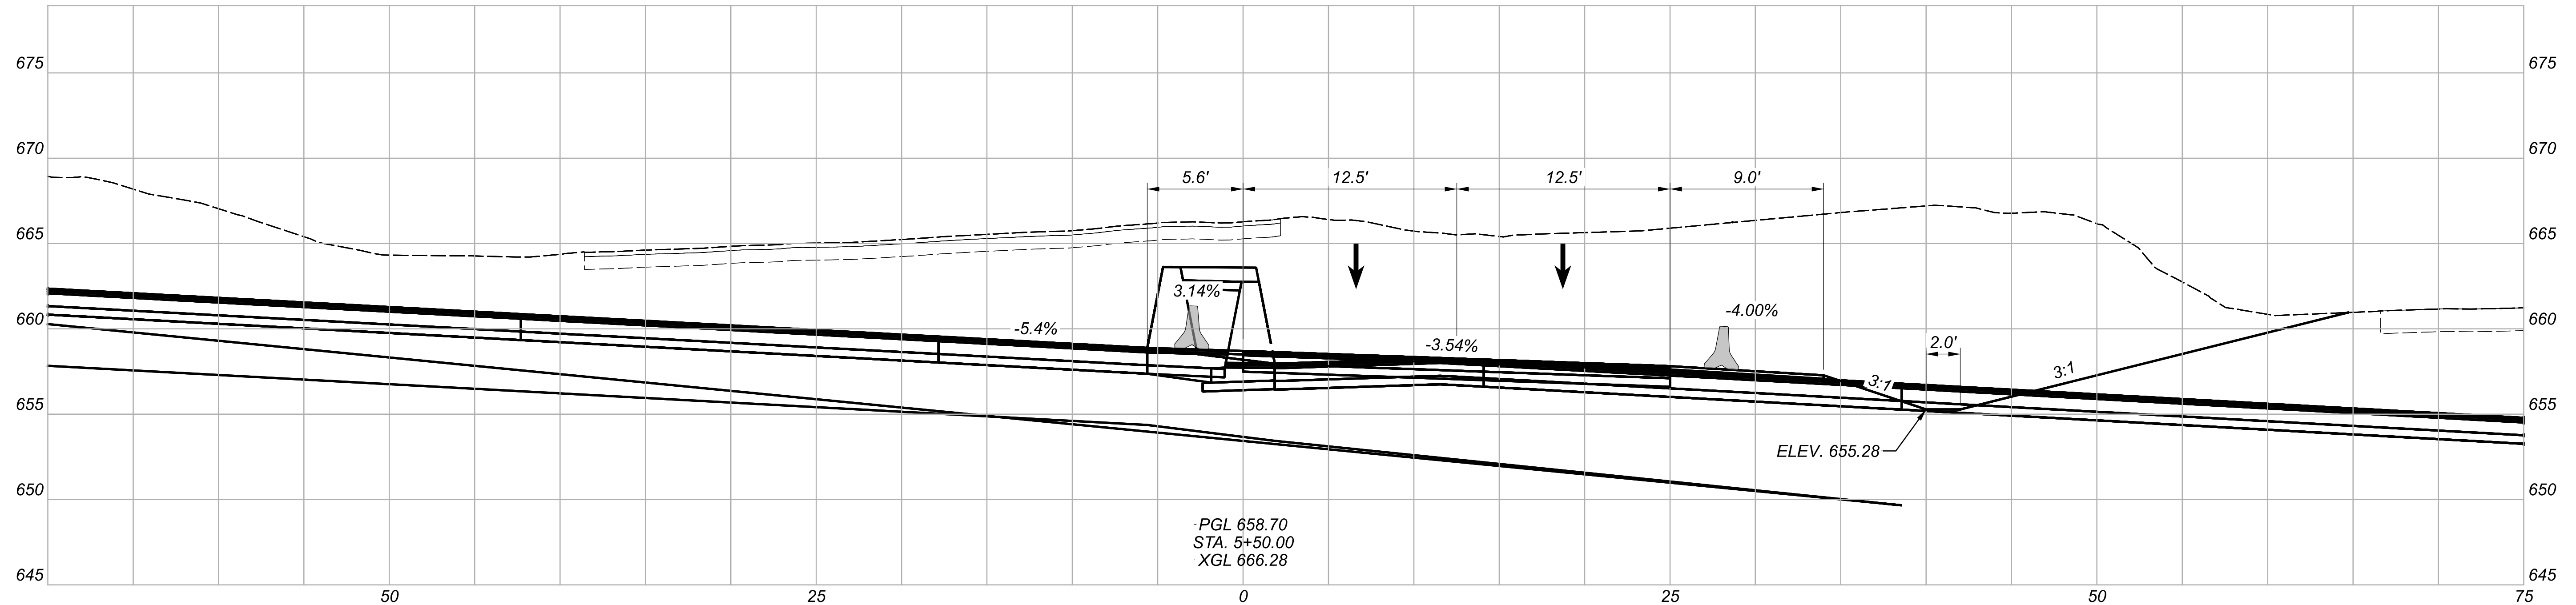

MAINTENANCE OF TRAFFIC - PHASE 5 CROSS SECTIONS - I.R. 90 WB EAST TEMPORARY CROSSOVER

DESIGN AGENCY

Michael Baker
INTERNATIONAL

DESIGNER

MZG

REVIEWER

LJS 05/22/24


PROJECT ID

82382




HEET	TOTAL
------	-------

3 | 2

MODEL: Crossover-2 - 6x50.00 [Sheet] PAPER SIZE: 34x22 (in.) DATE: 11/6/2025 TIME: 11:34:52 AM USER: Maia.Gallagher
pw:\mb-us-pw.bentley.com\mb-us-pw-03\Documents\Cleveland_OH\XOL_Projects\XOD01\Distric12\82382\999-Scratch\Baker\MaiaGallagher\W01_Earthwork\82382_XM005.dgn



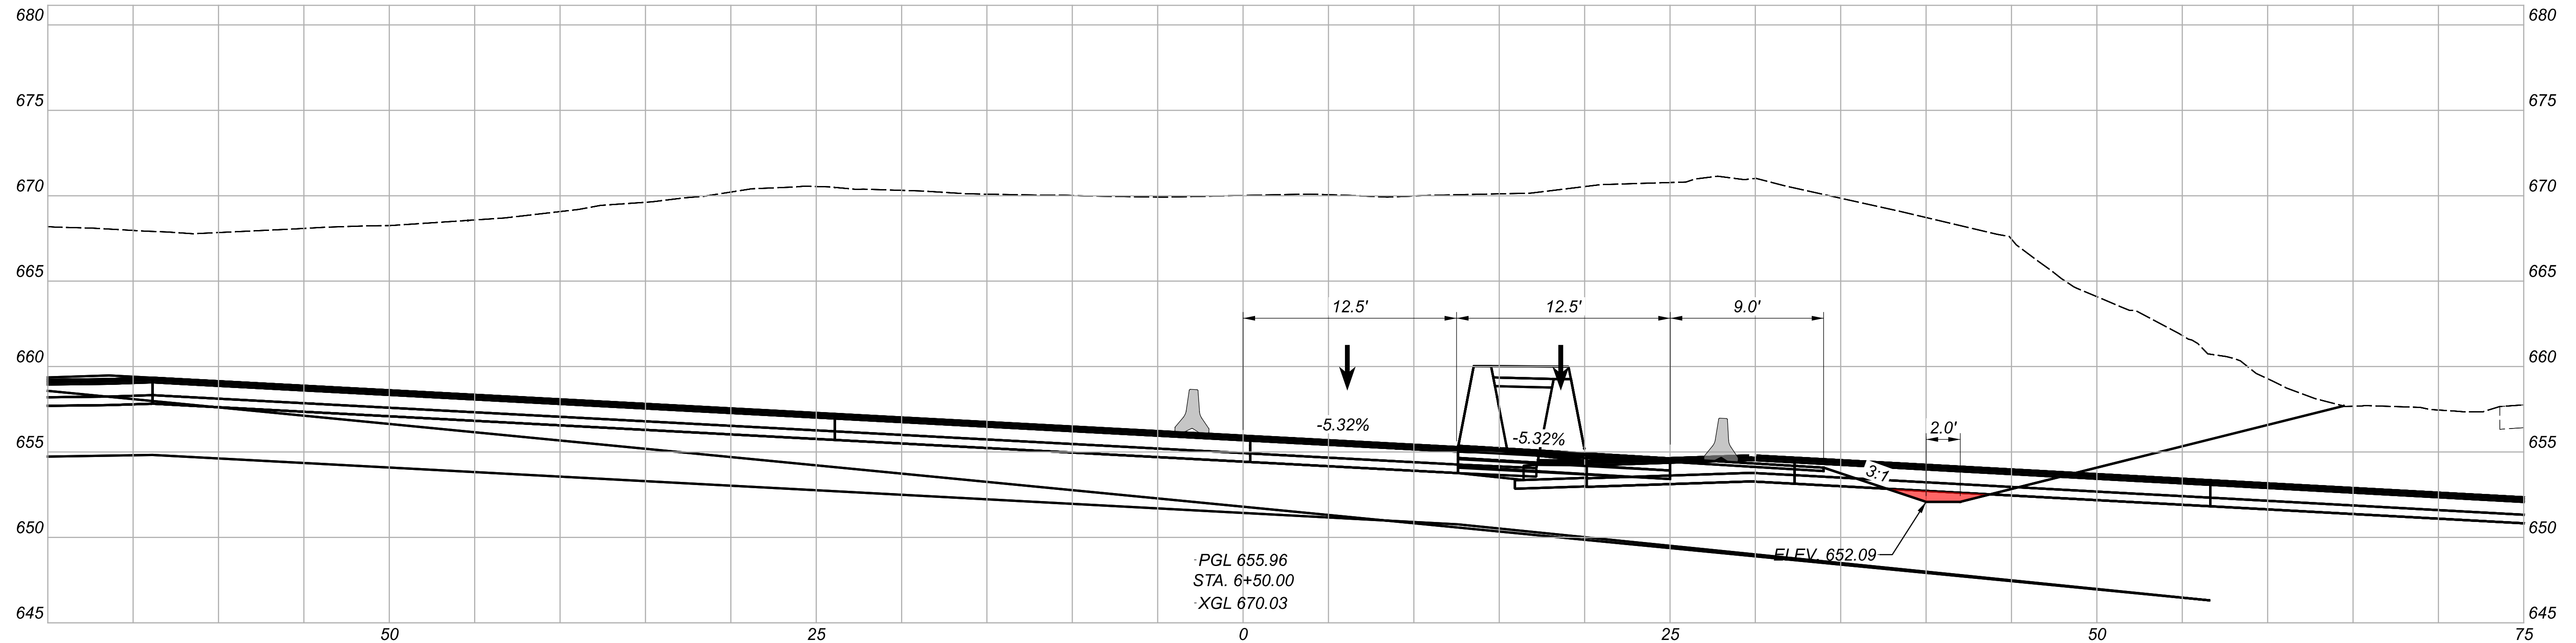


DESIGN AGENCY	
Michael Baker INTERNATIONAL	
DESIGNER	
MZG	
REVIEWER	
LJS	05/22/24
PROJECT ID	
82382	
SHEET	TOTAL
239	2696

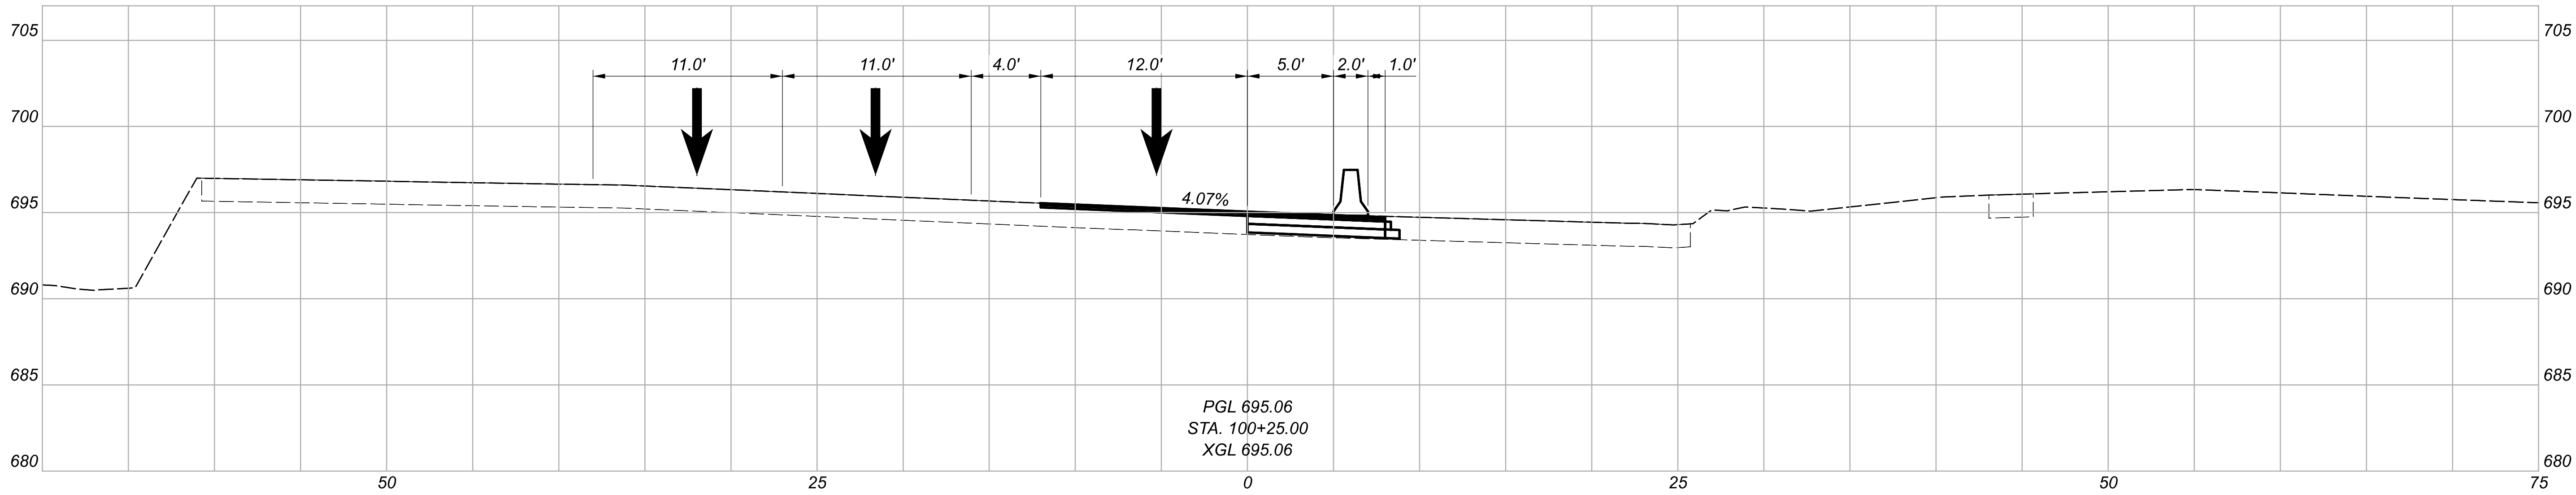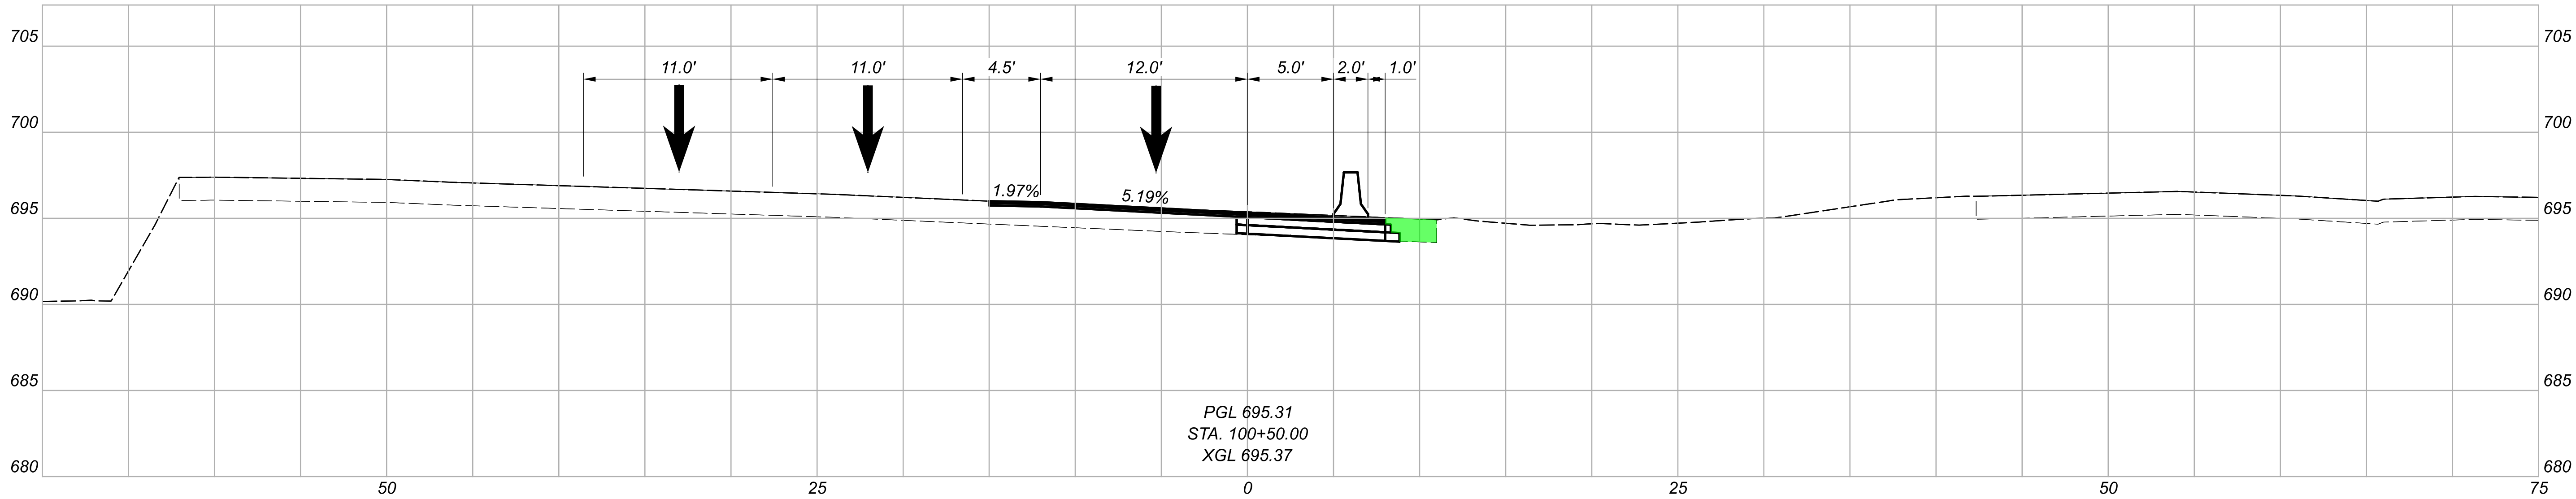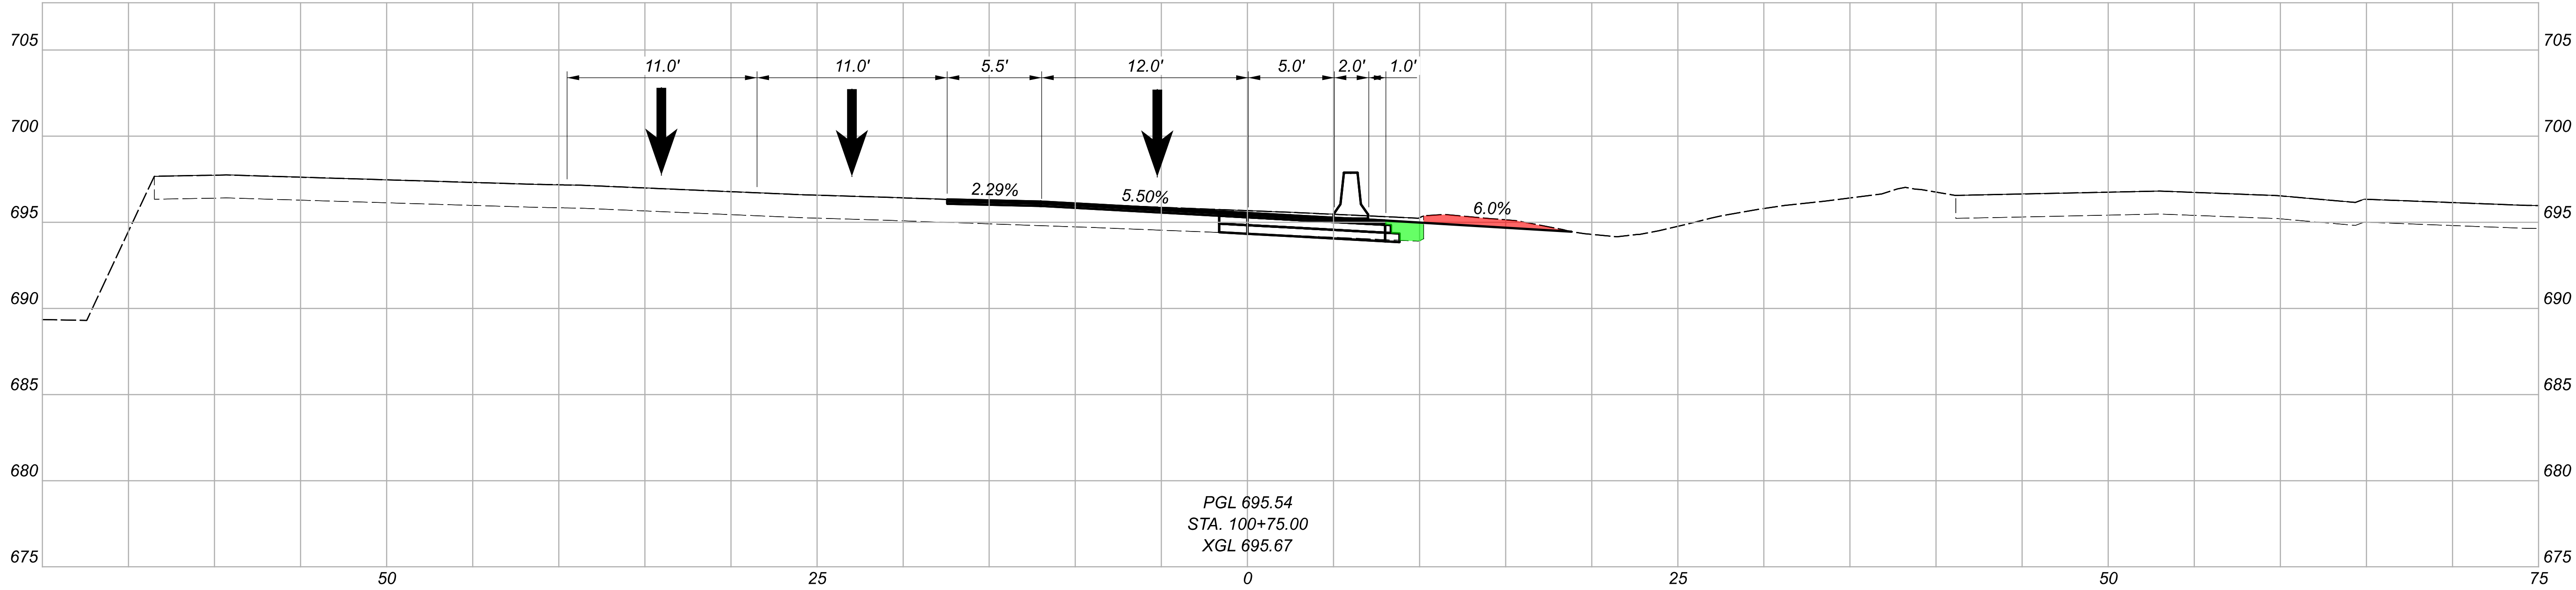


MAINTENANCE OF TRAFFIC - PHASE 5
CROSS SECTIONS - I.R. 90 WB WEST TEMPORARY CROSSOVER




DESIGN AGENCY	
DESIGNER	MZG
REVIEWER	LJS 05/22/24
PROJECT ID	82382
SHEET	TOTAL
241	2696

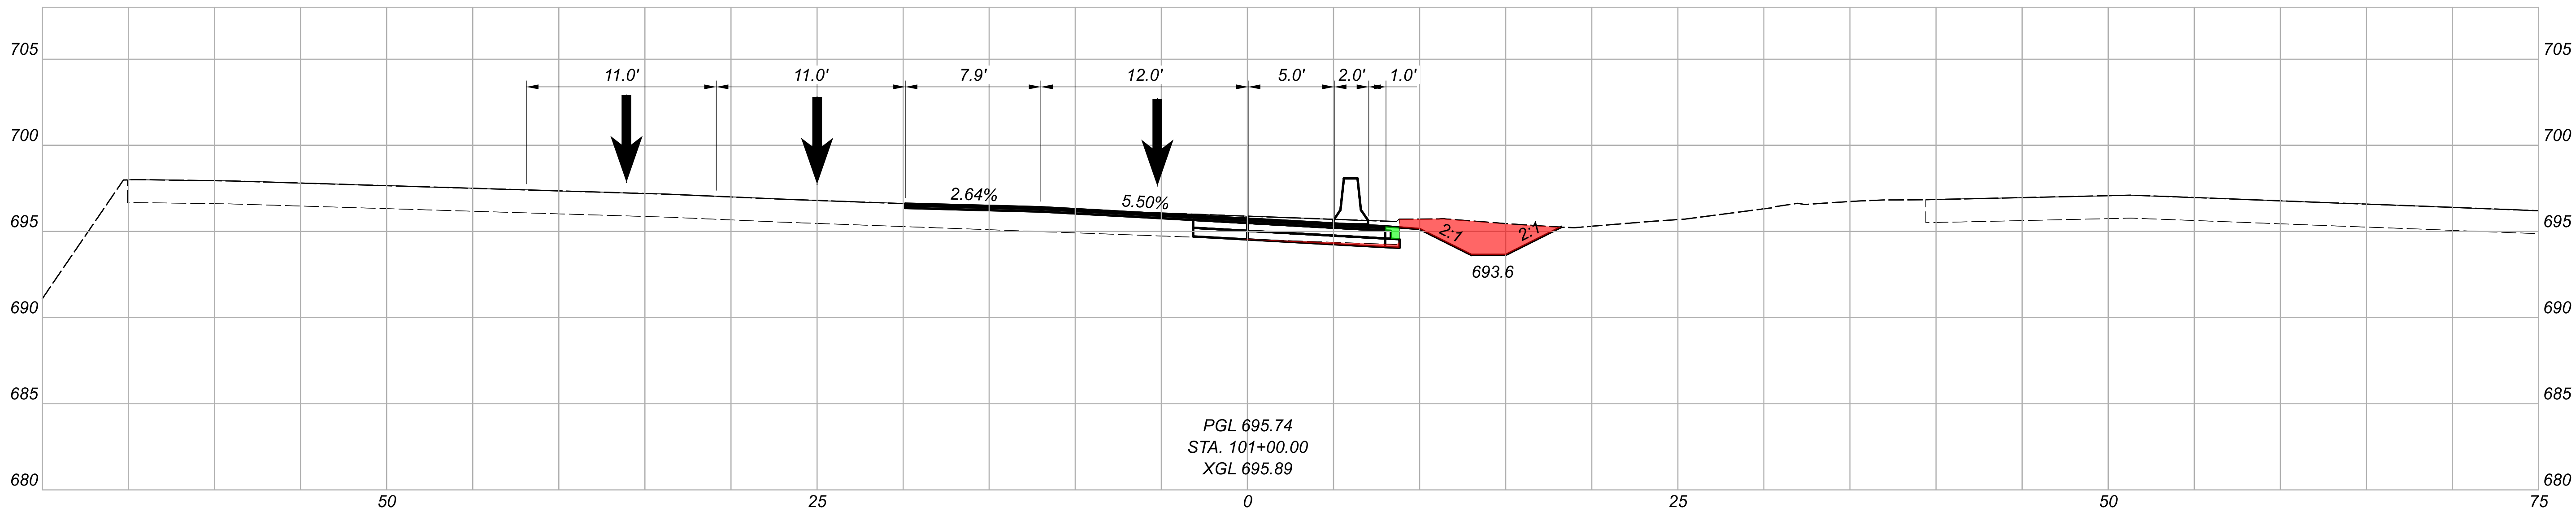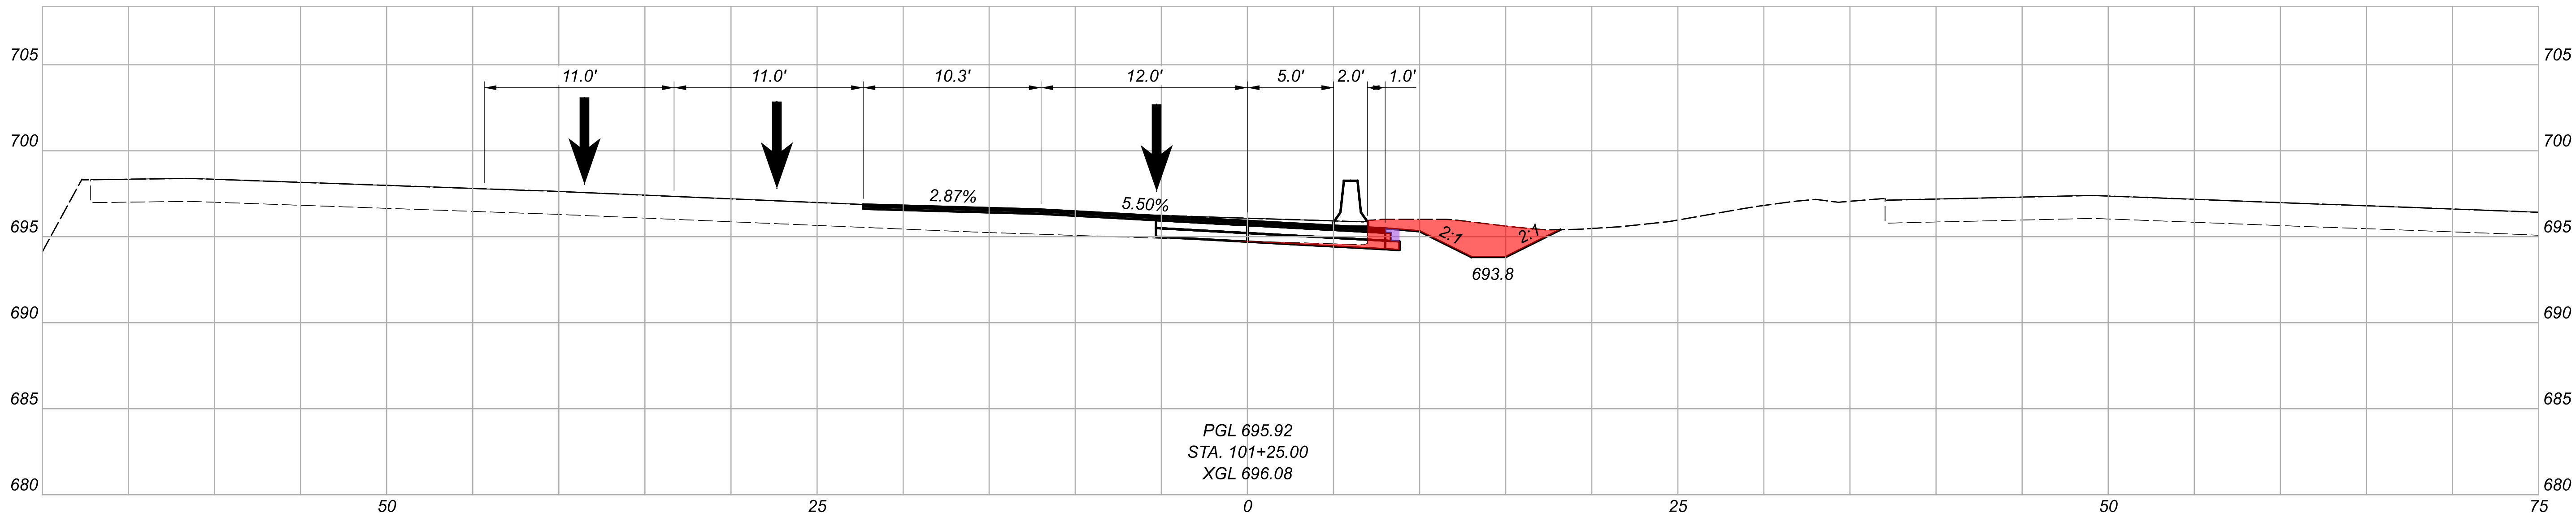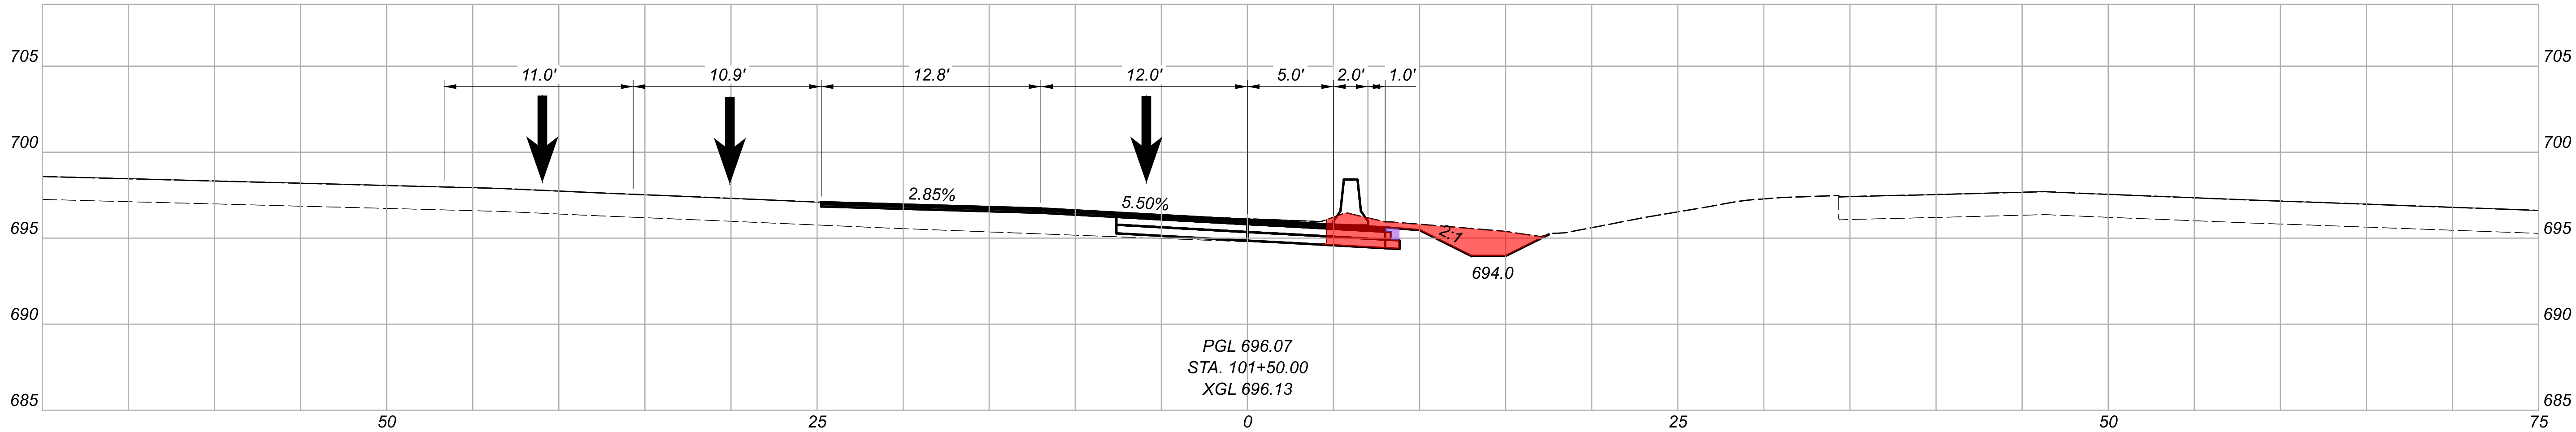

MAINTENANCE OF TRAFFIC - PHASE 5
CROSS SECTIONS - I.R. 90 WB WEST TEMPORARY CROSSOVER

DESIGN AGENCY	
Michael Baker INTERNATIONAL	
DESIGNER	MZG
REVIEWER	LJS 05/22/24
PROJECT ID	82382
SHEET	TOTAL
242	2696

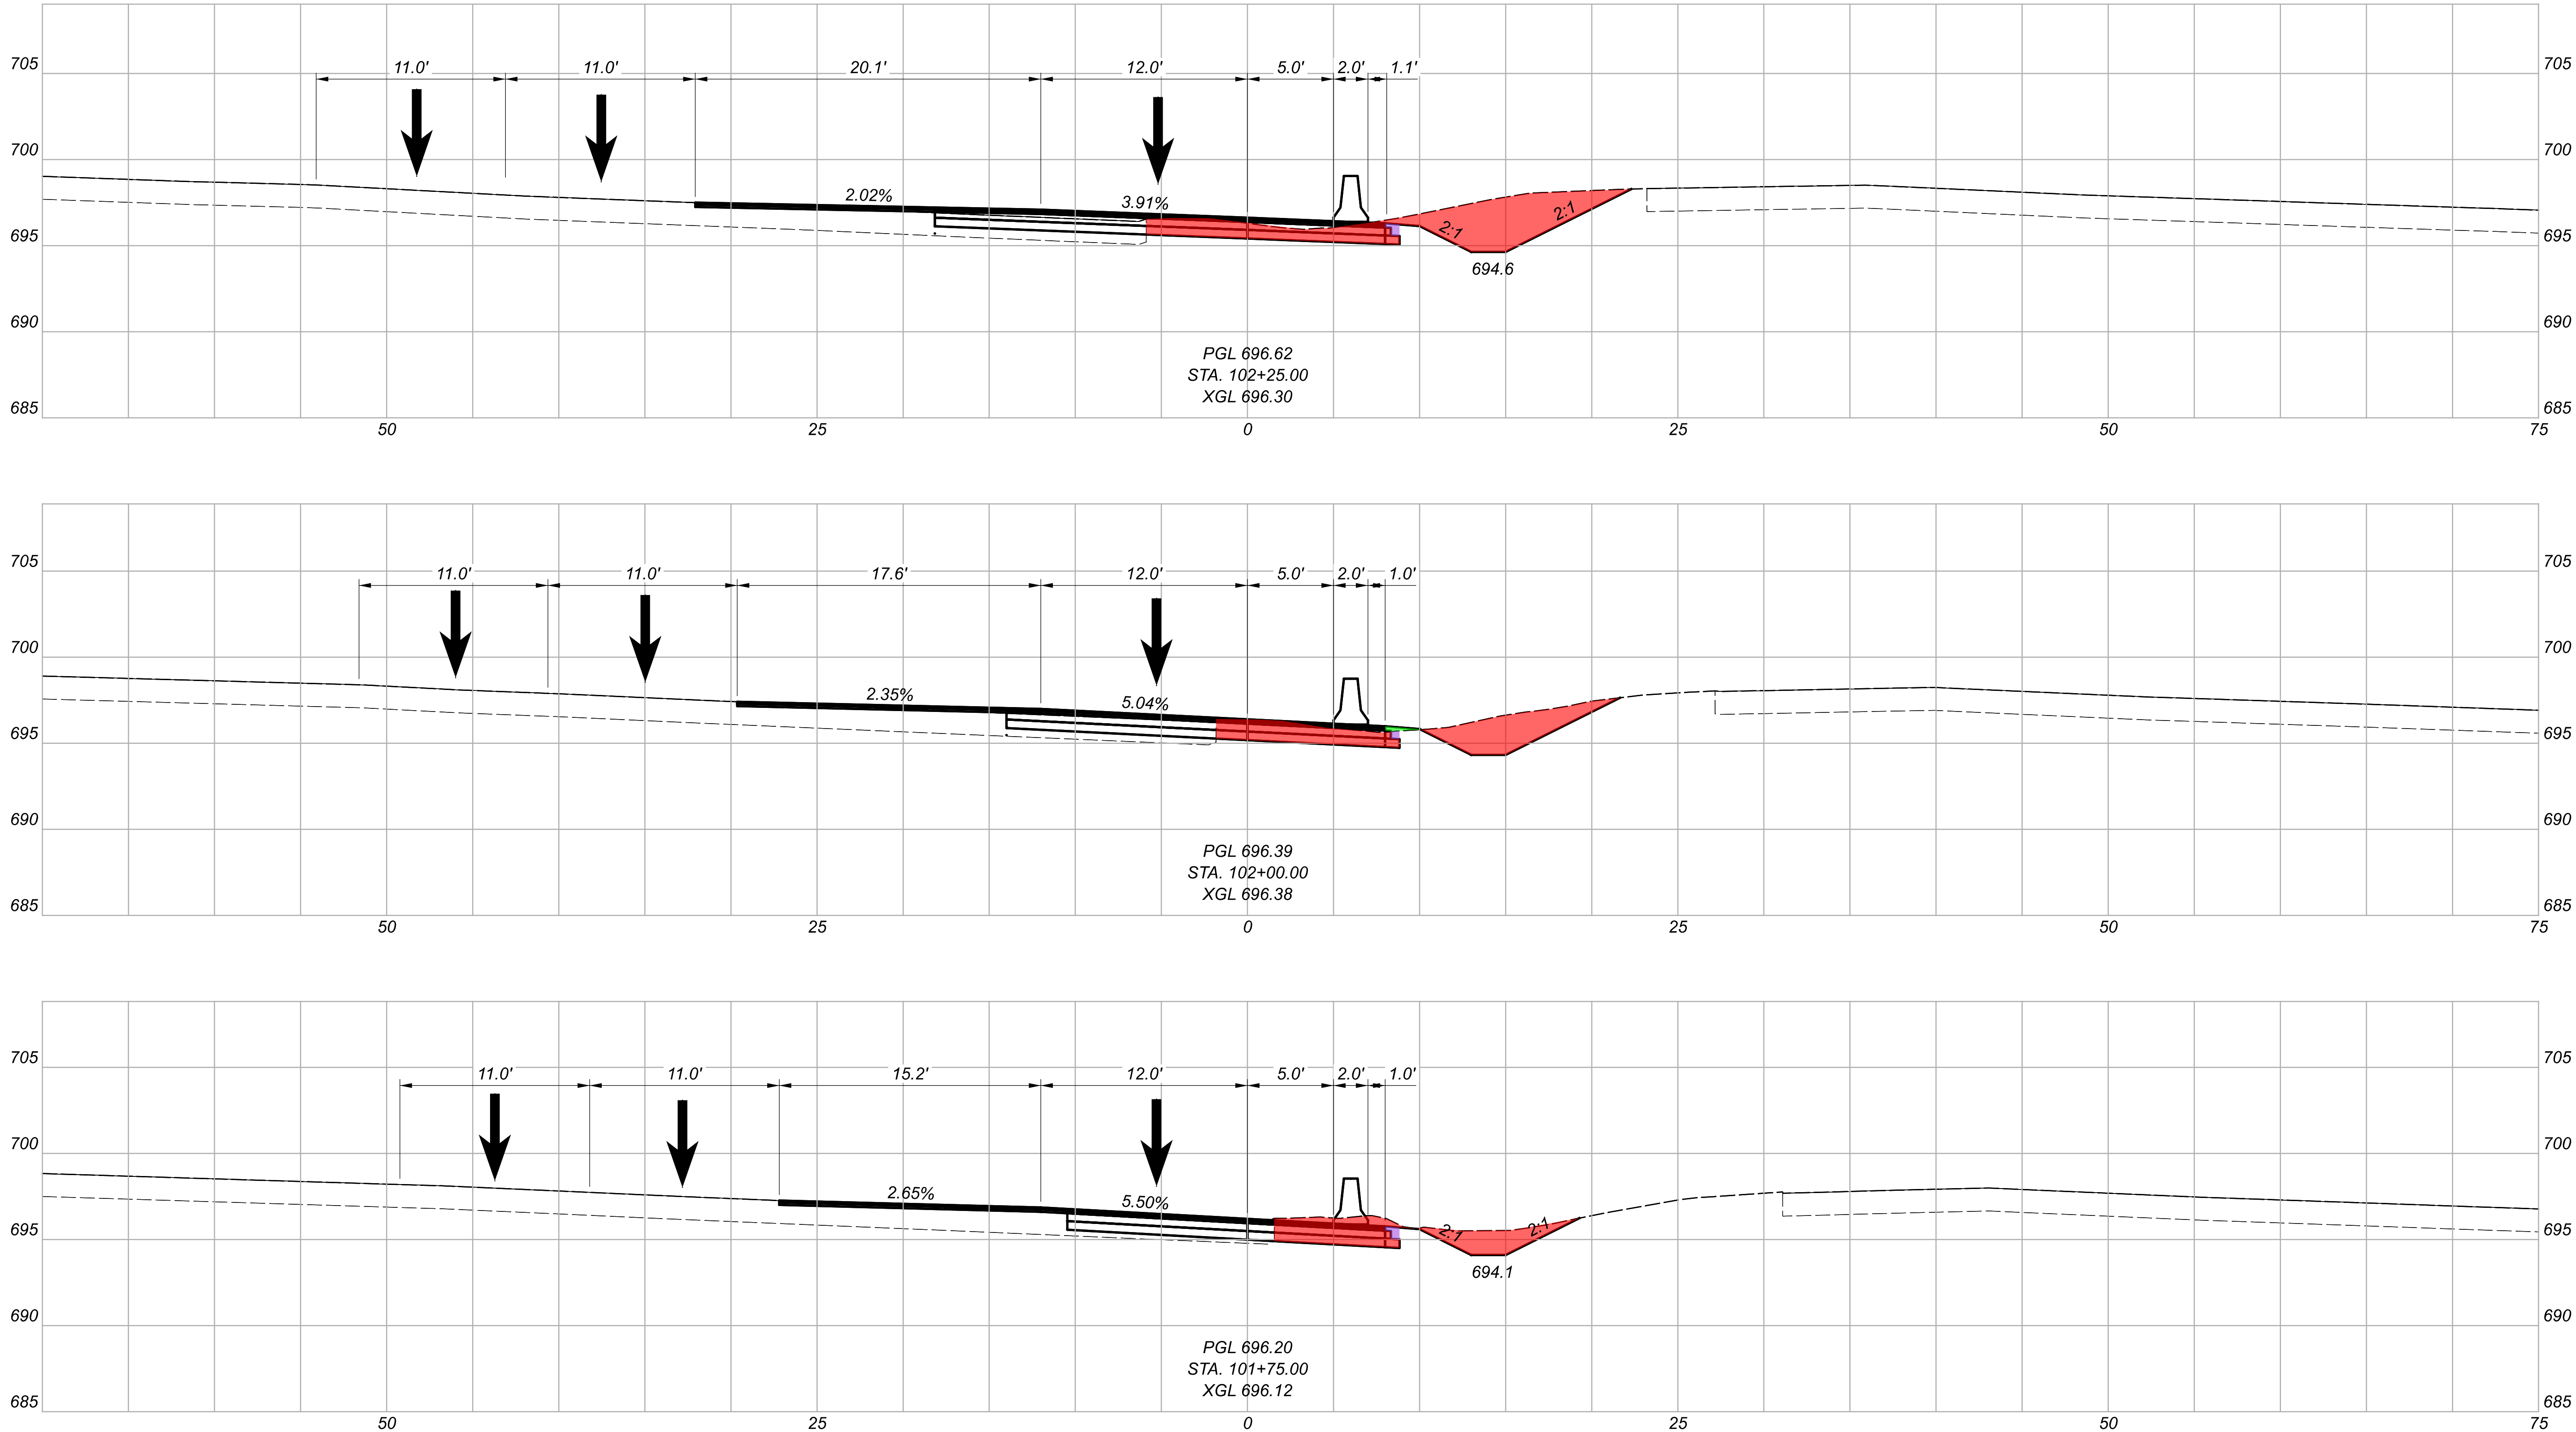

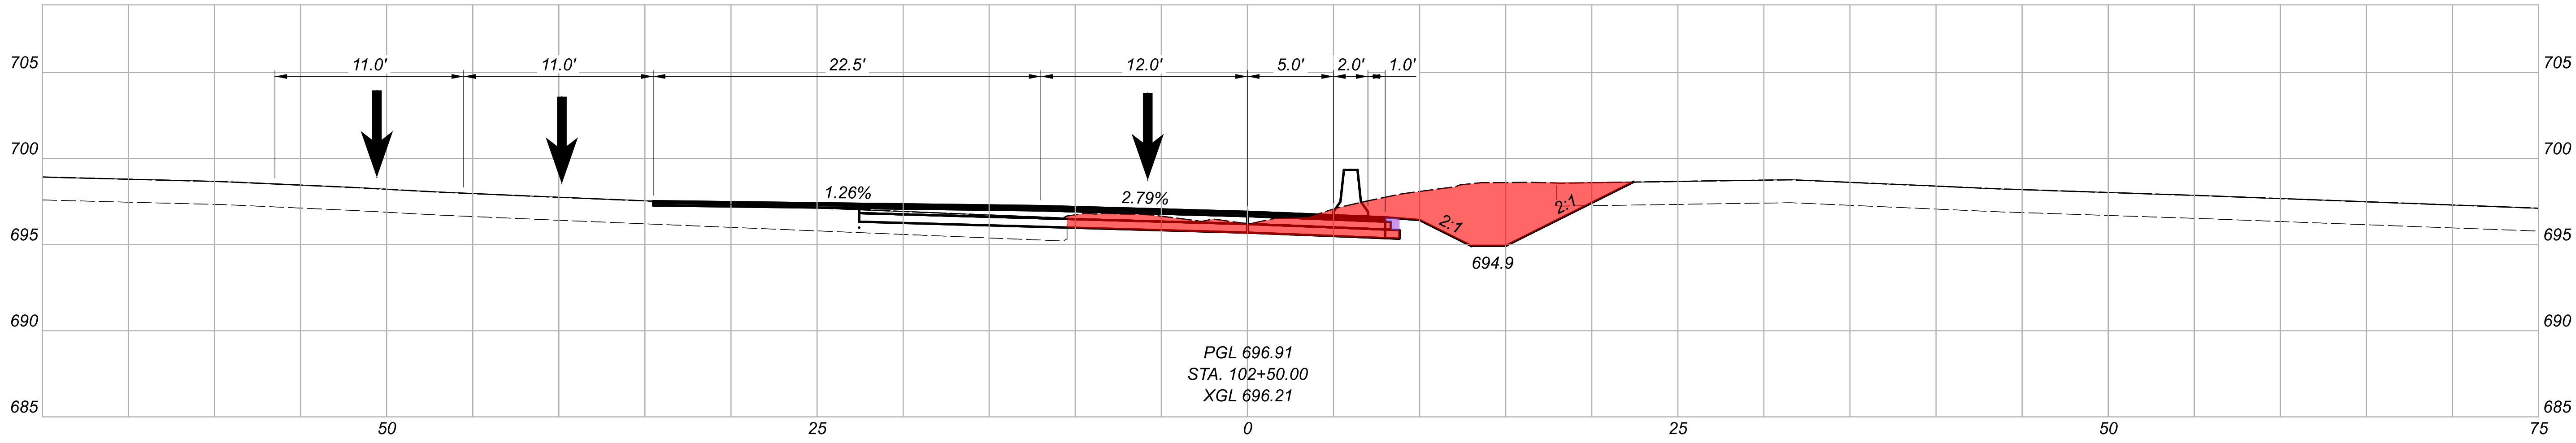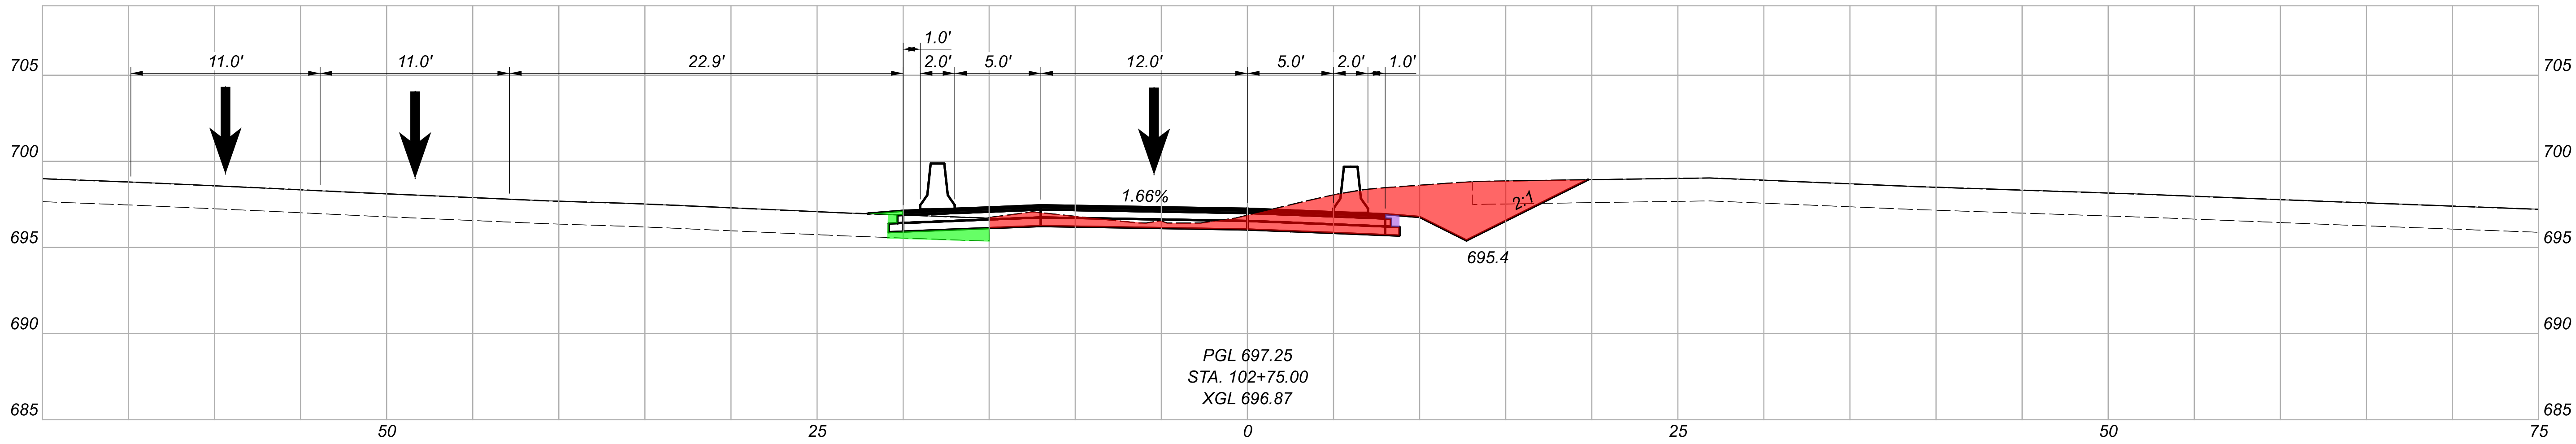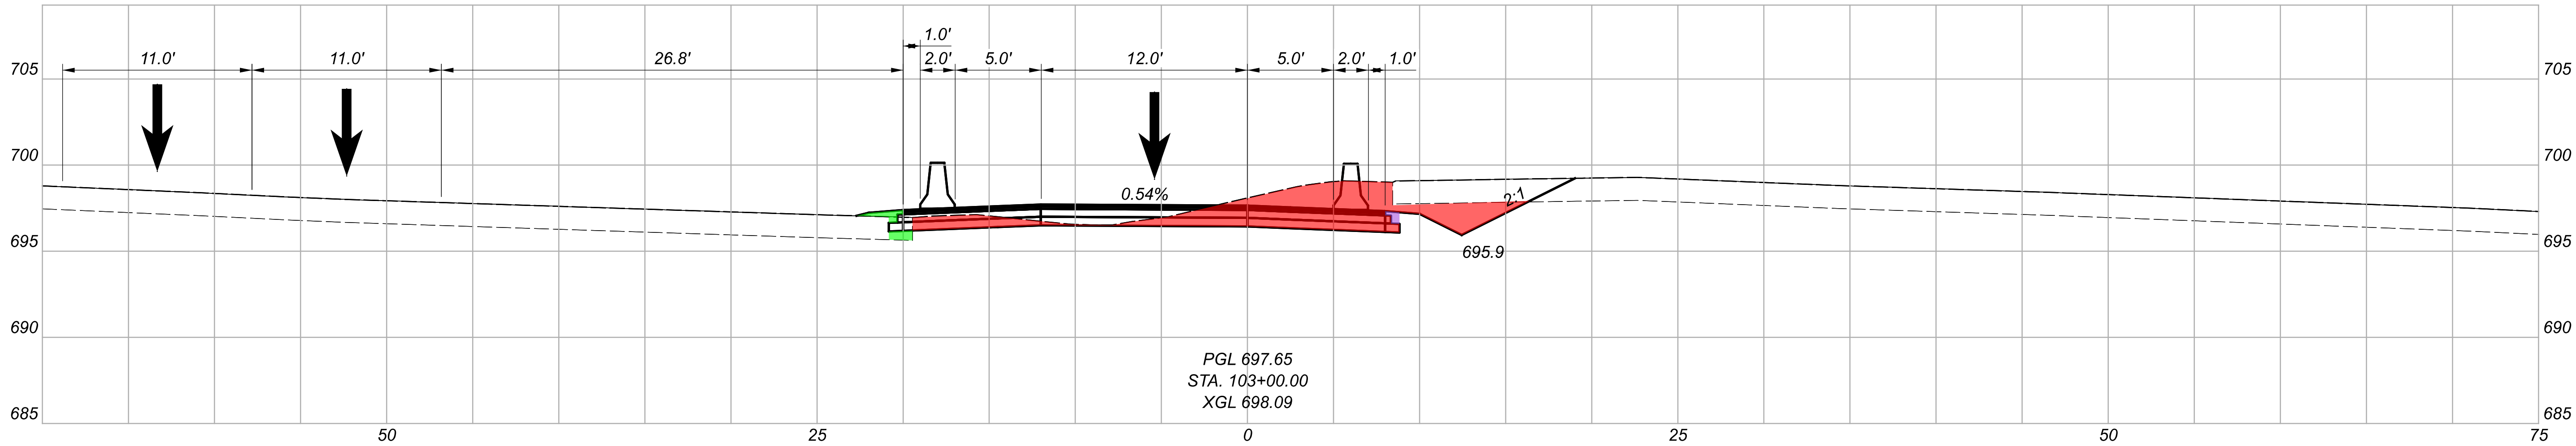

MAINTENANCE OF TRAFFIC - PHASE 5
CROSS SECTIONS - I.R. 90 WB WEST TEMPORARY CROSSOVER

DESIGN AGENCY

Michael Baker
INTERNATIONAL

DESIGNER

MZG

REVIEWER

LJS 05/22/24

PROJECT ID


82382

SHEET



244

TOTAL



2696

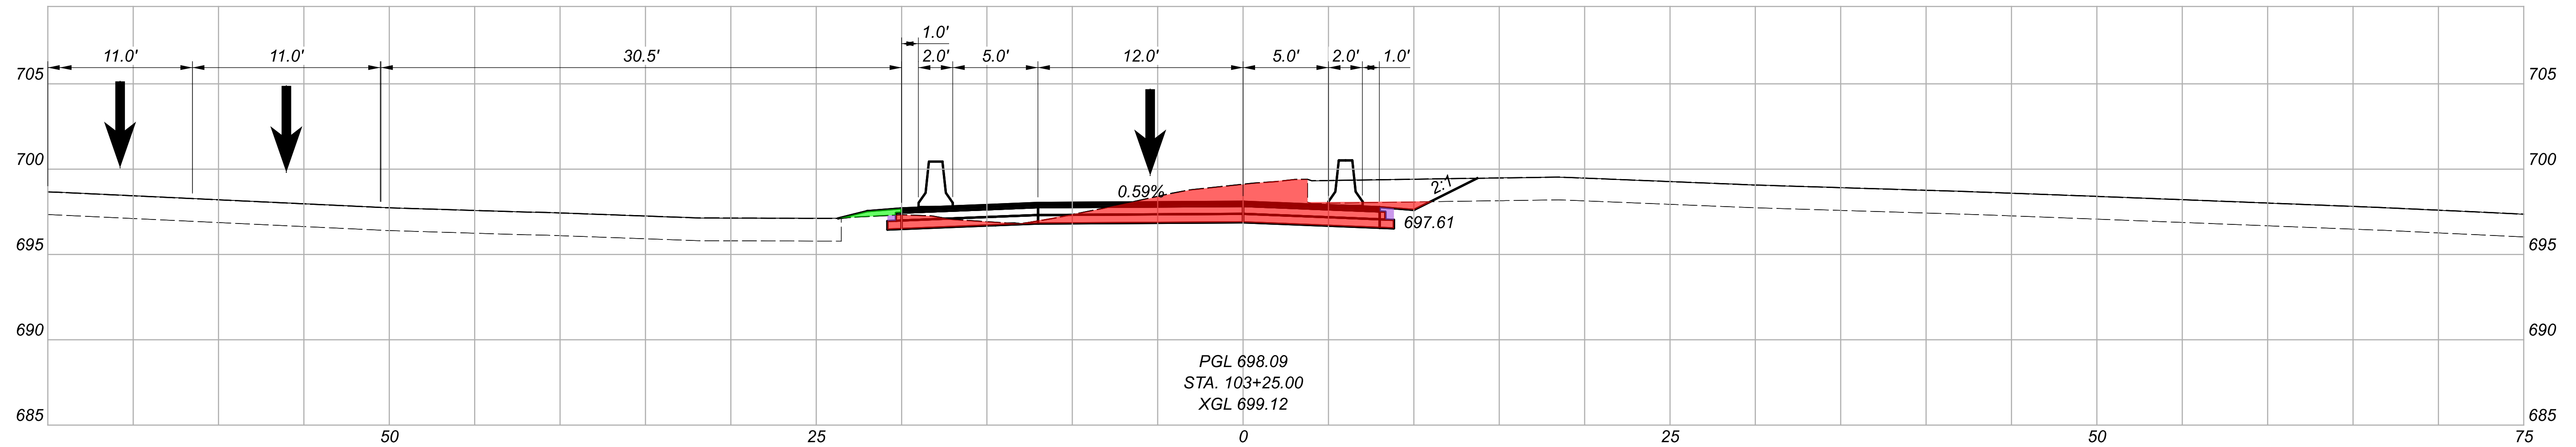

MODEL: Phase 5 I-90 Crossover - I03+75.00 [Sheet] PAPER SIZE: 34x22 (in.) DATE: 11/6/2025 TIME: 12:07:31 PM USER: Maia.Gallagher
 pw:\mb-us-pw.bentley.com\mb-us-pw-03\Documents\Cleveland_OH\01\Projects\000T\Distric12\82382\999-Scratch\Baker\Maind\Gallagher\W01_Earthwork\82382_XM005A.dgn

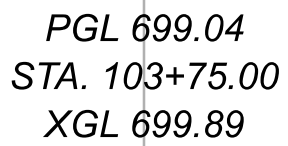
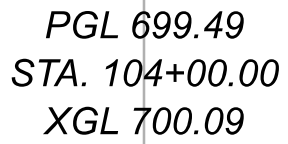


DESIGN AGENCY	
Michael Baker INTERNATIONAL	
DESIGNER	
MZG	
REVIEWER	
LJS	05/22/24
PROJECT ID	
82382	
SHEET	TOTAL
246	2696

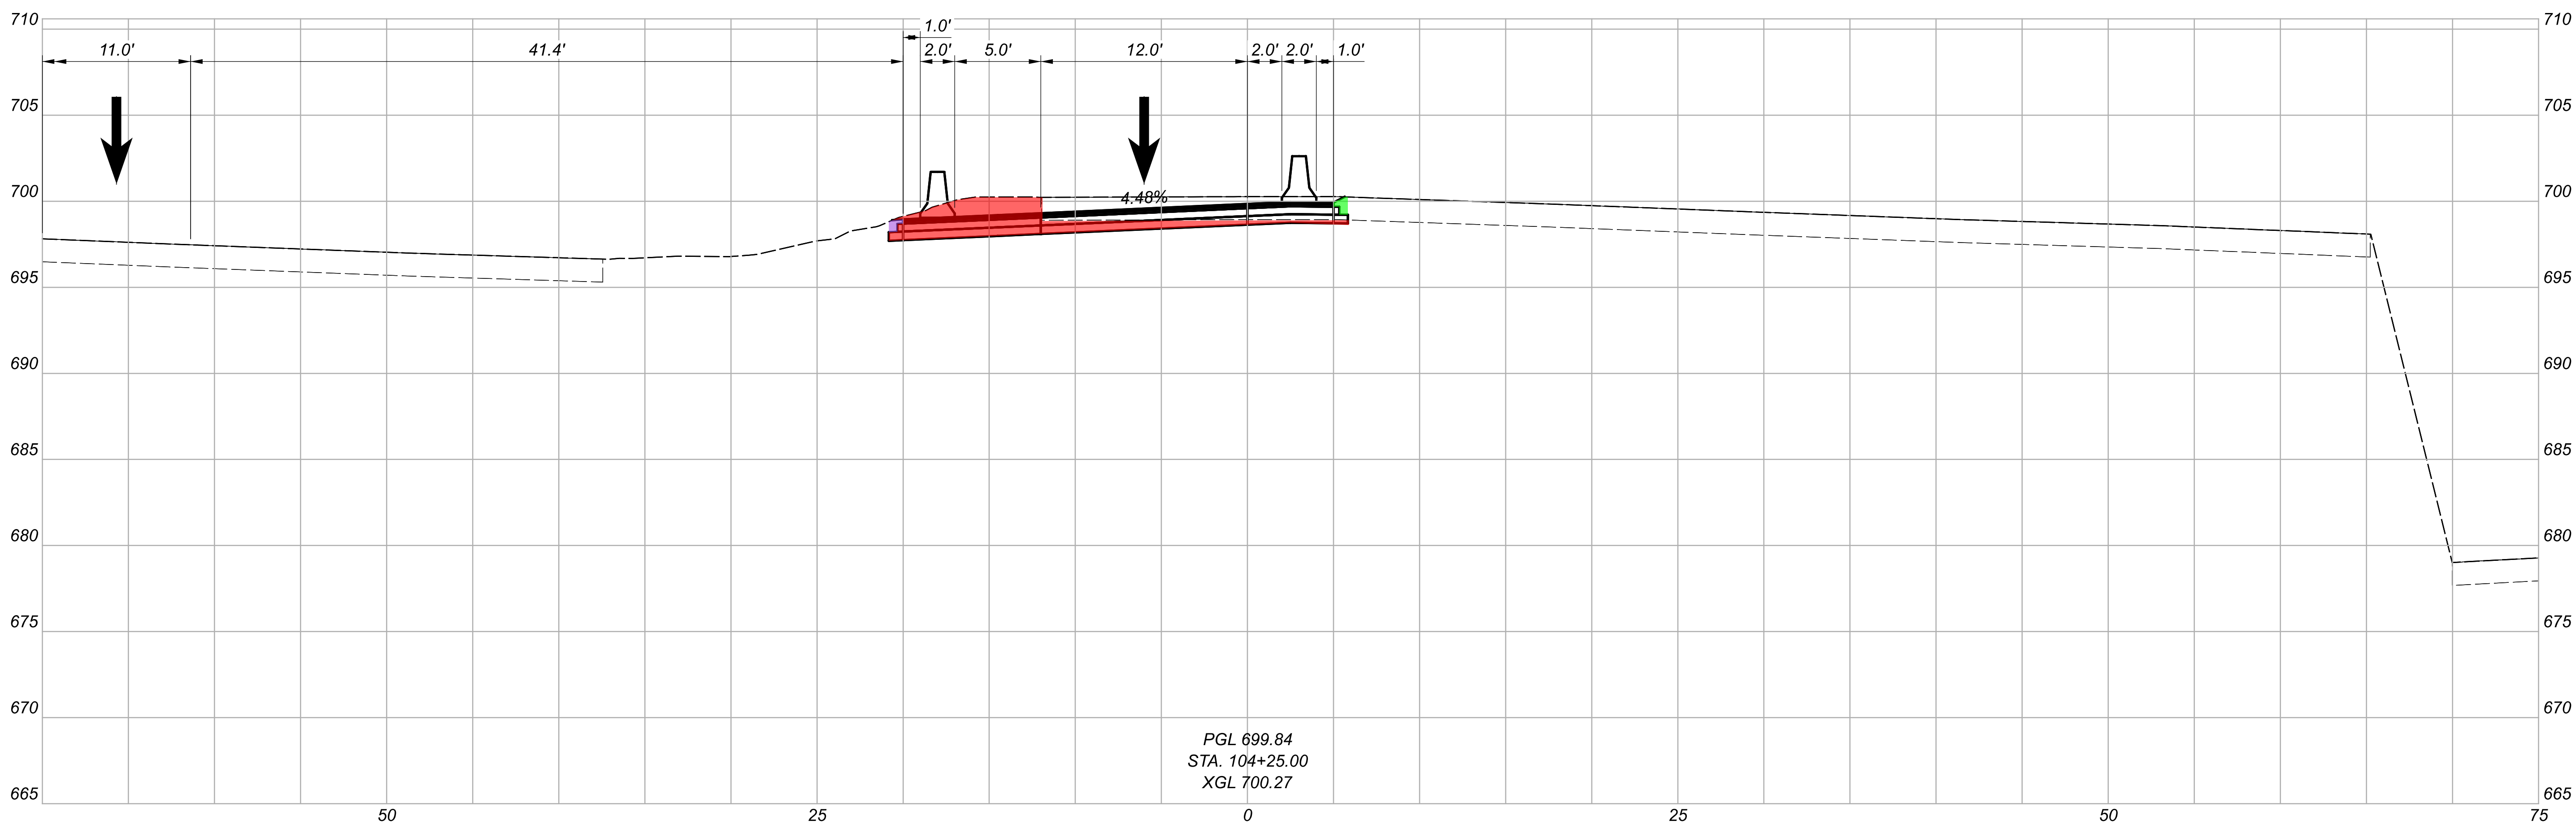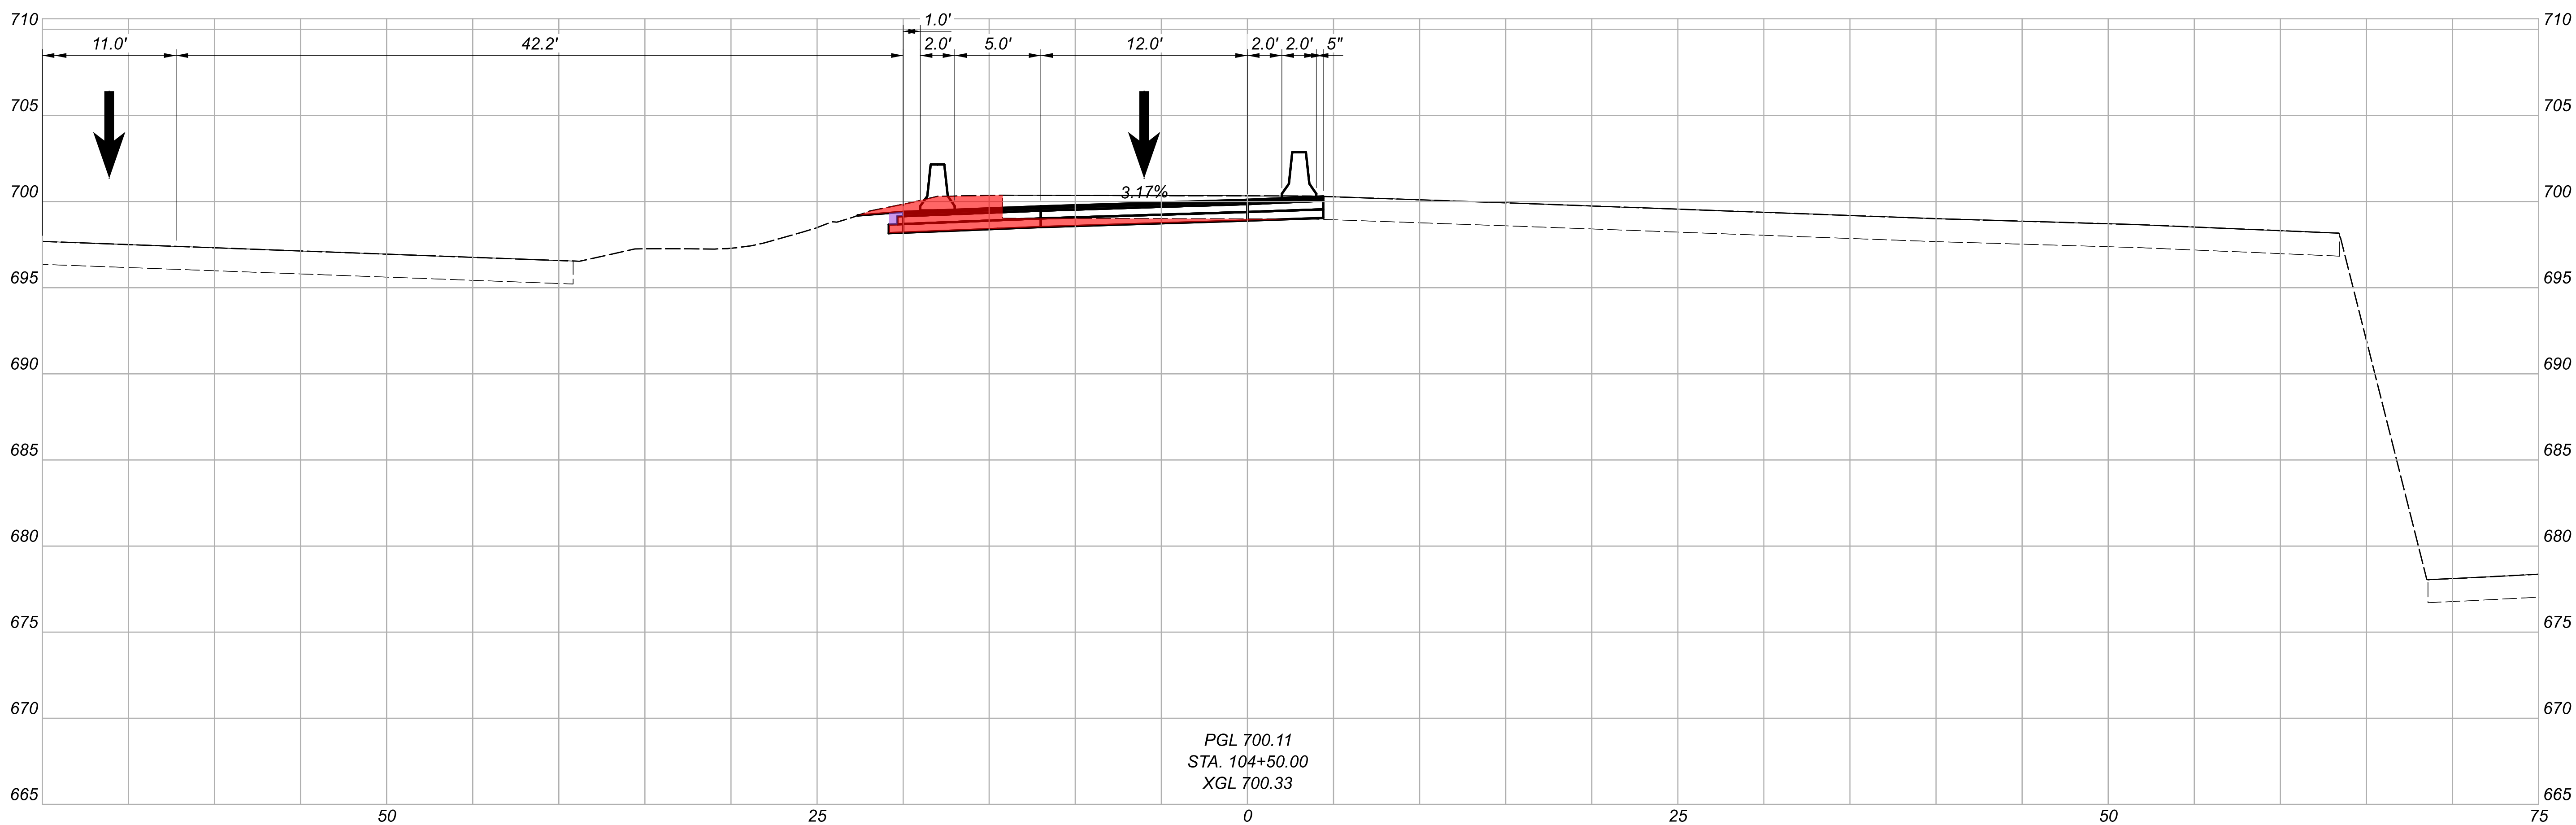

MAINTENANCE OF TRAFFIC - PHASE 5
CROSS SECTIONS - I.R. 90 WB WEST TEMPORARY CROSSOVER


DESIGN AGENCY	
Michael Baker INTERNATIONAL	
DESIGNER	
MZG	
REVIEWER	
LJS 05/22/24	
PROJECT ID	
82382	
SHEET	TOTAL
247	2696

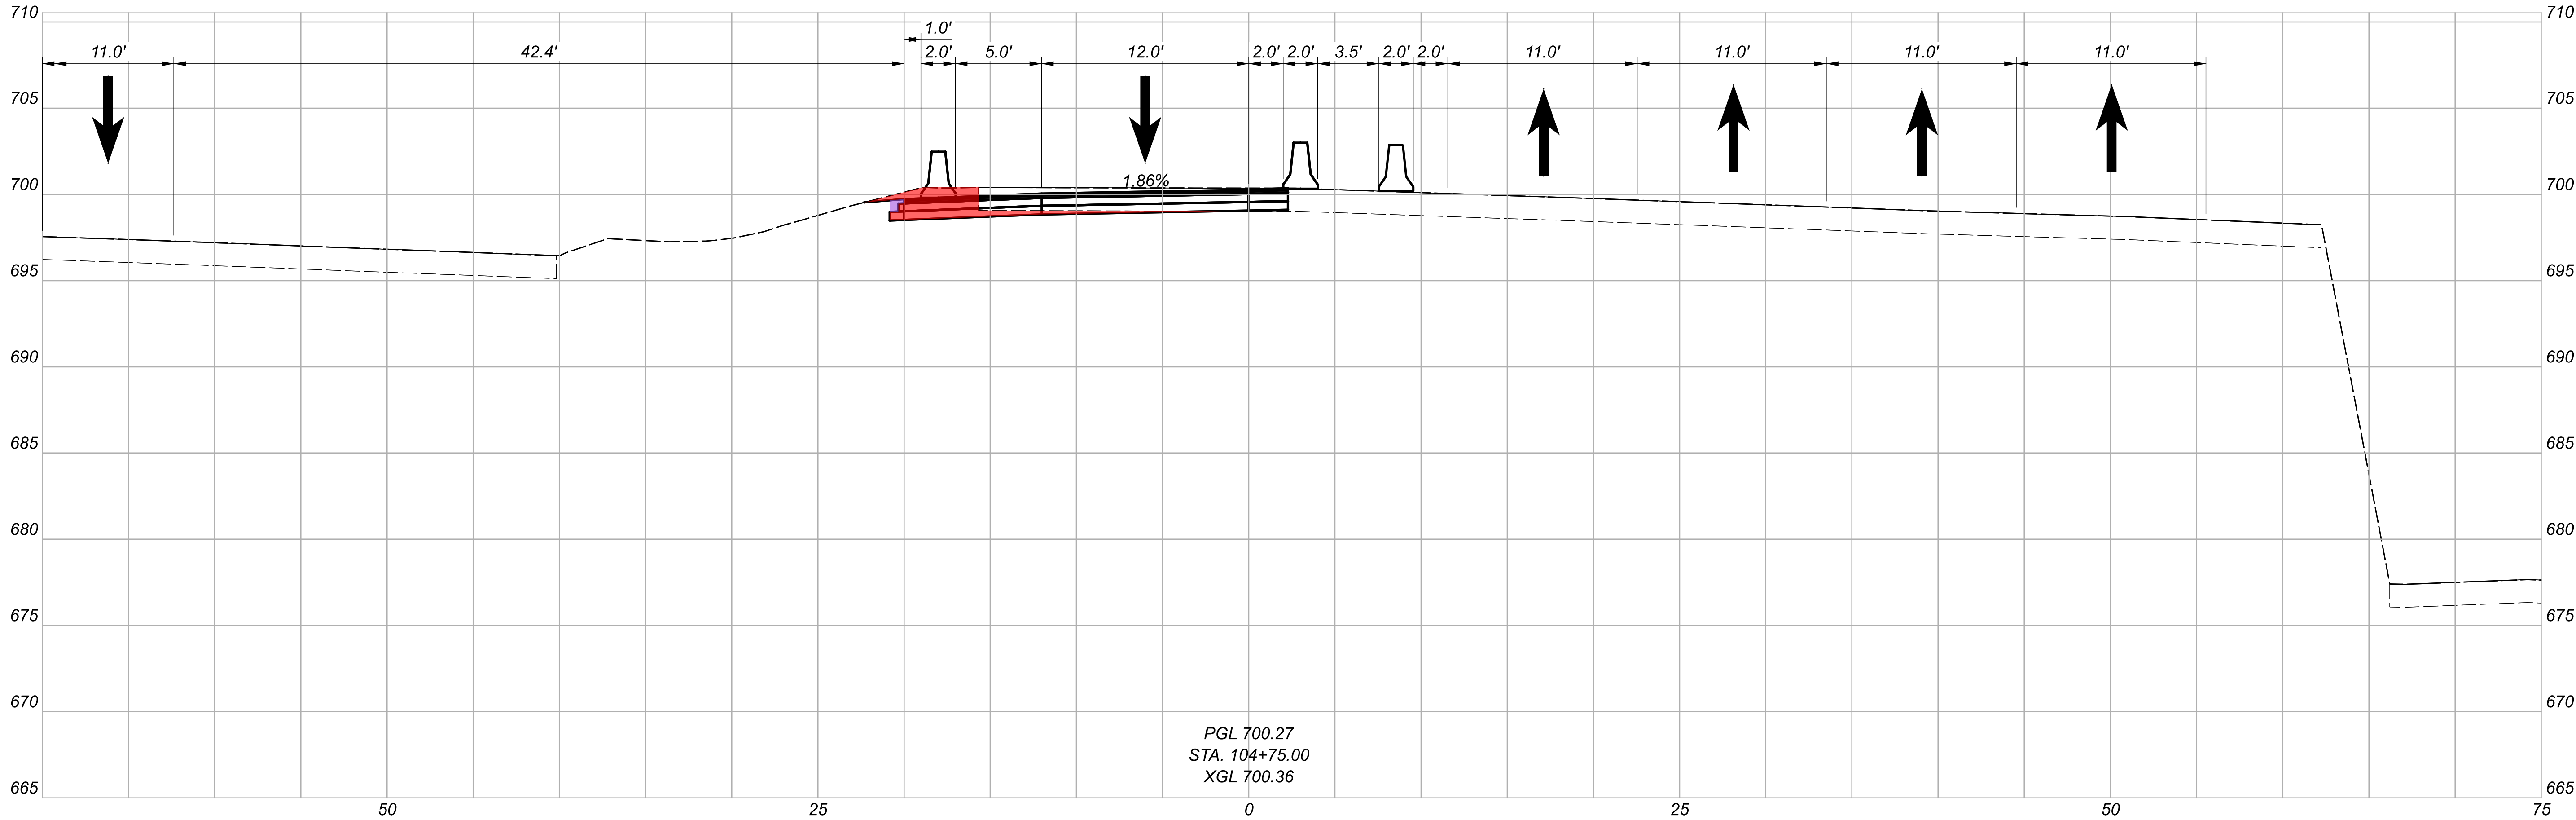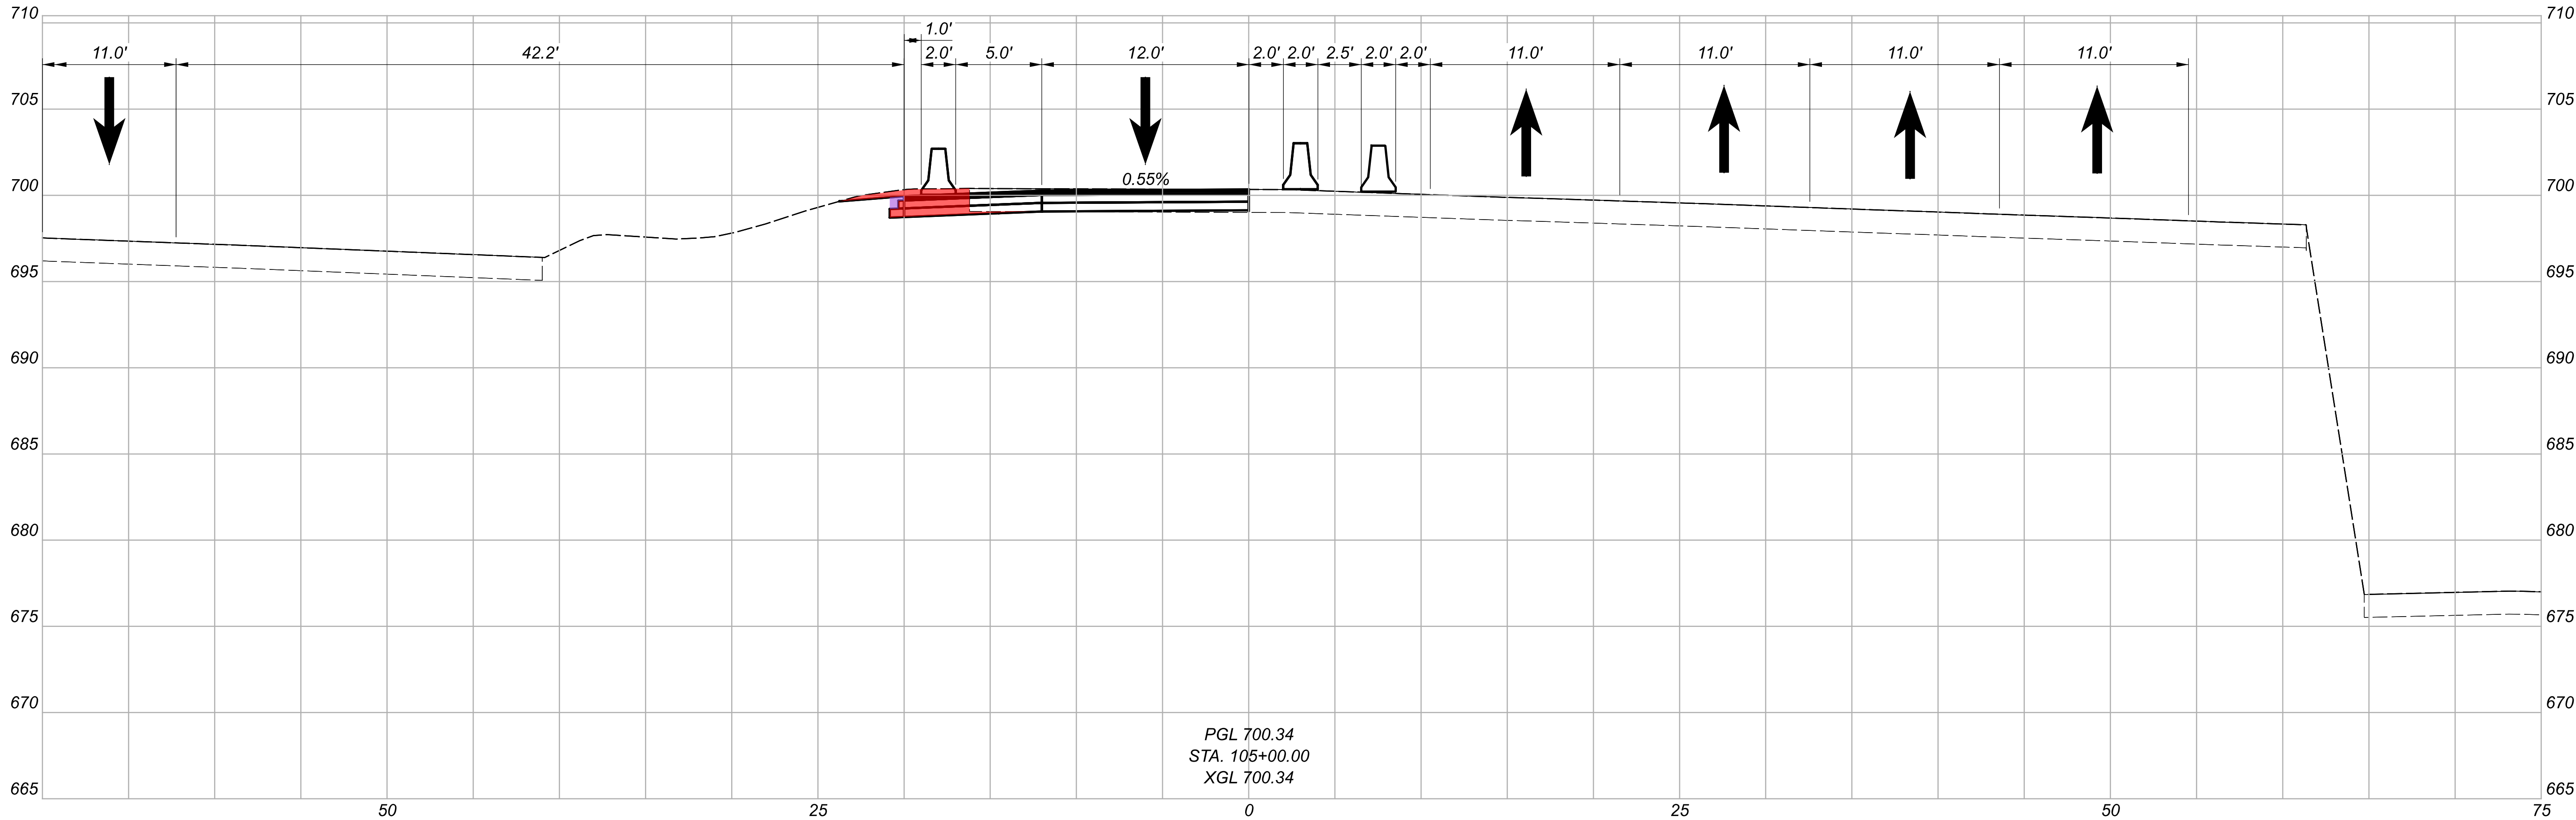



MAINTENANCE OF TRAFFIC - PHASE 5
CROSS SECTIONS - I.R. 90 WB WEST TEMPORARY CROSSOVER

DESIGN AGENCY	
Michael Baker INTERNATIONAL	
DESIGNER	
MZG	
REVIEWER	
LJS 05/22/24	
PROJECT ID	
82382	
SHEET	TOTAL
248	2696

MODEL: Phase 5 I-90 Crossover - I05+25.00 [Sheet] PAPER SIZE: 34x22 (In.) DATE: 11/6/2025 TIME: 12:07:34 PM USER: Maia.Gallagher
 pw:\mb-us-pw.bentley.com\mb-us-pw-03\Documents\Cleveland-OH\01\Projects\000T\Distric12\82382\999-Scratch\Baker\MaindCdlagher\M01_Earthwork\82382_XM005A.dgn


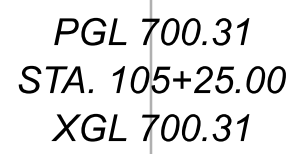


DESIGN AGENCY	
Michael Baker INTERNATIONAL	
DESIGNER	
MZG	
REVIEWER	
LJS	05/22/24
PROJECT ID	
82382	
SHEET	TOTAL
249	2696

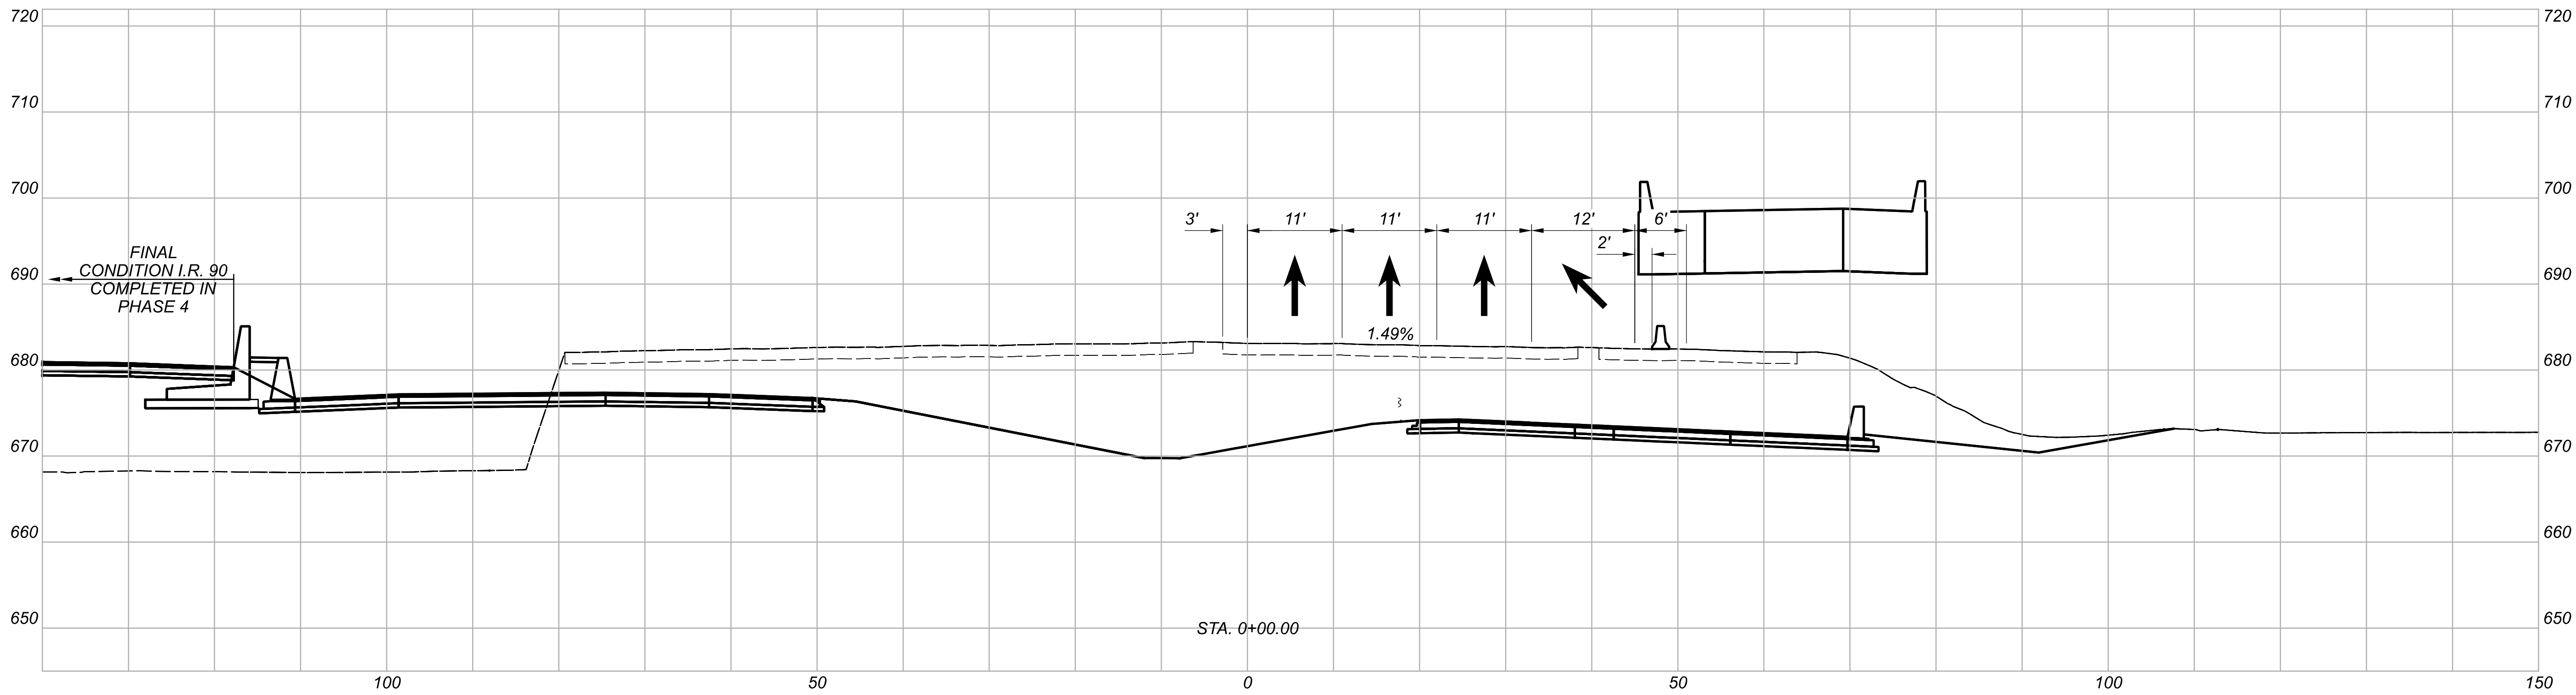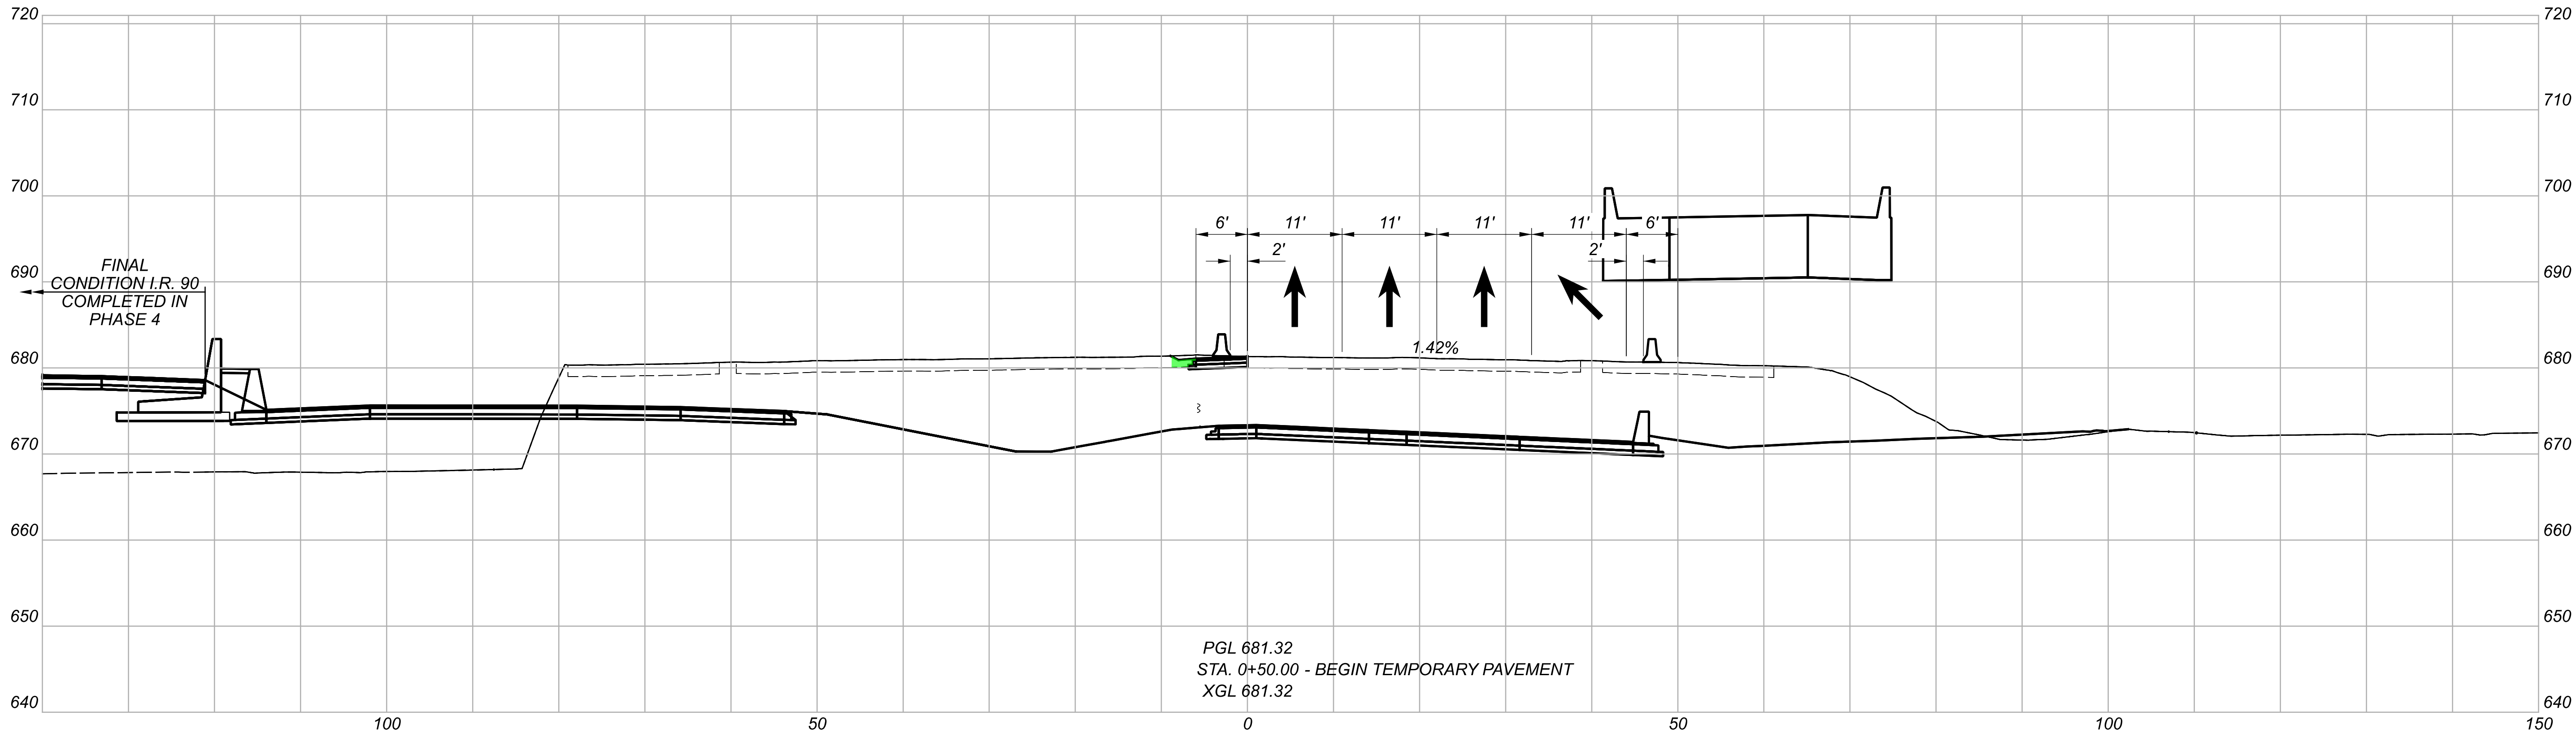

MAINTENANCE OF TRAFFIC - PHASE 7
CROSS SECTIONS - I.R. 90 EASTBOUND TEMPORARY CROSSOVER

DESIGN AGENCY	
Michael Baker INTERNATIONAL	
DESIGNER	
MZG	
REVIEWER	
LJS 05/22/24	
PROJECT ID	
82382	
SHEET	TOTAL
251	2696

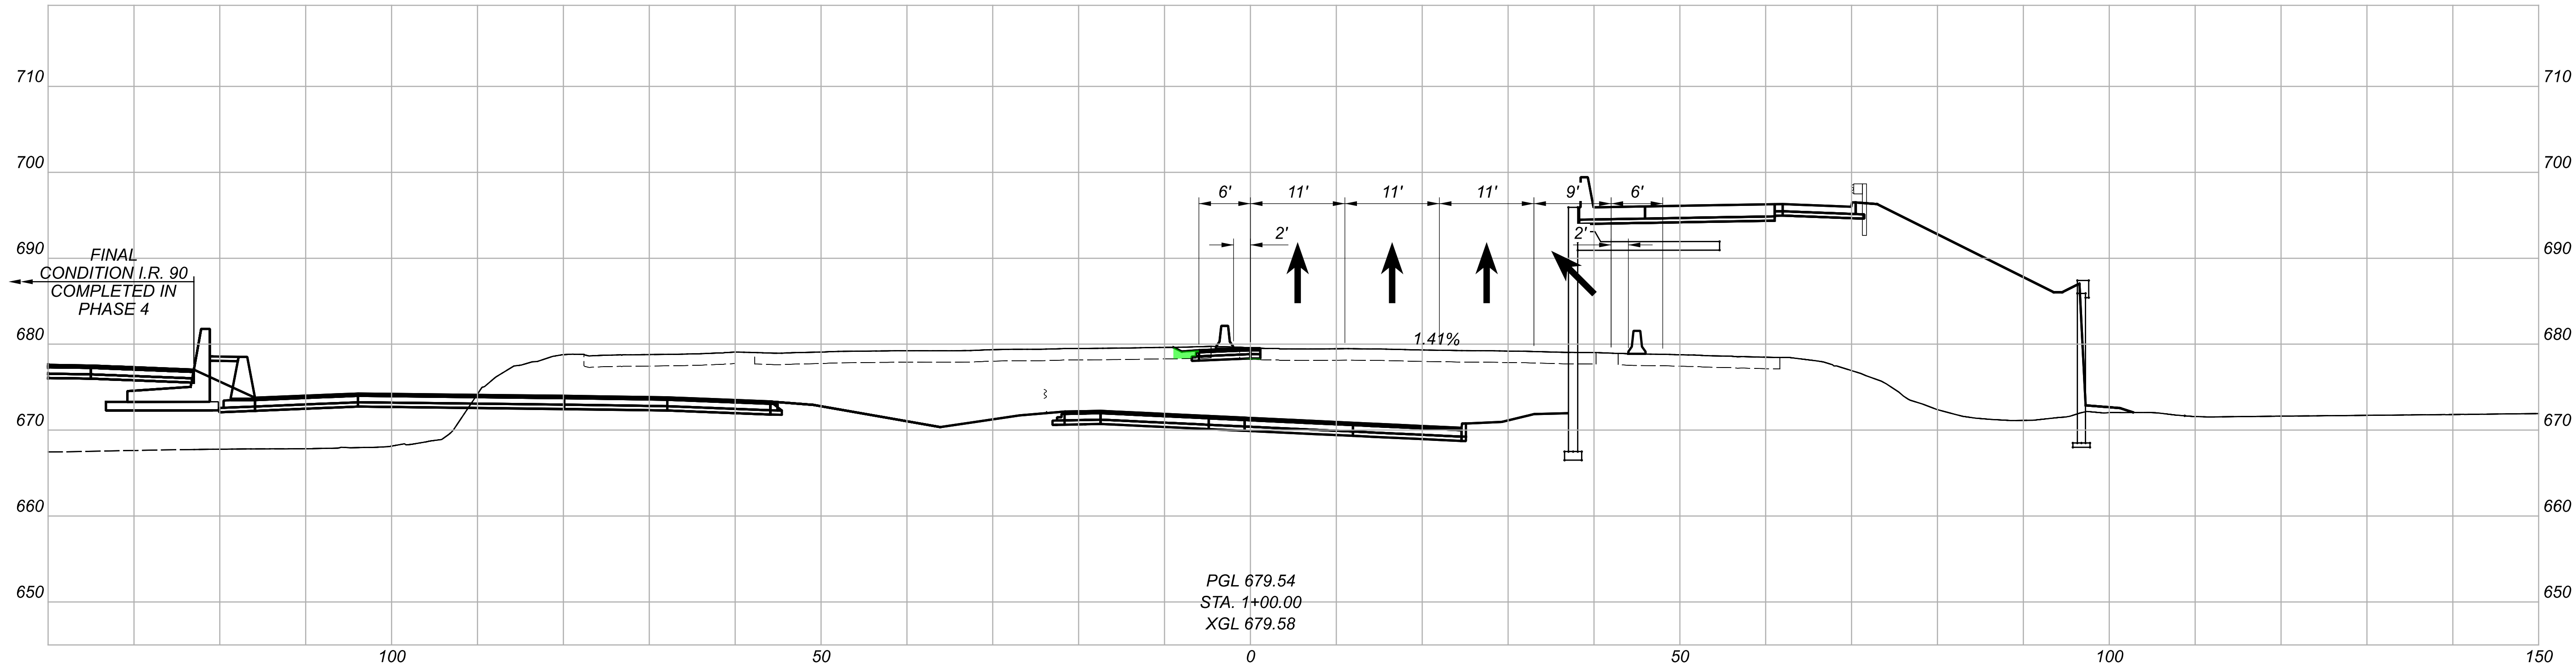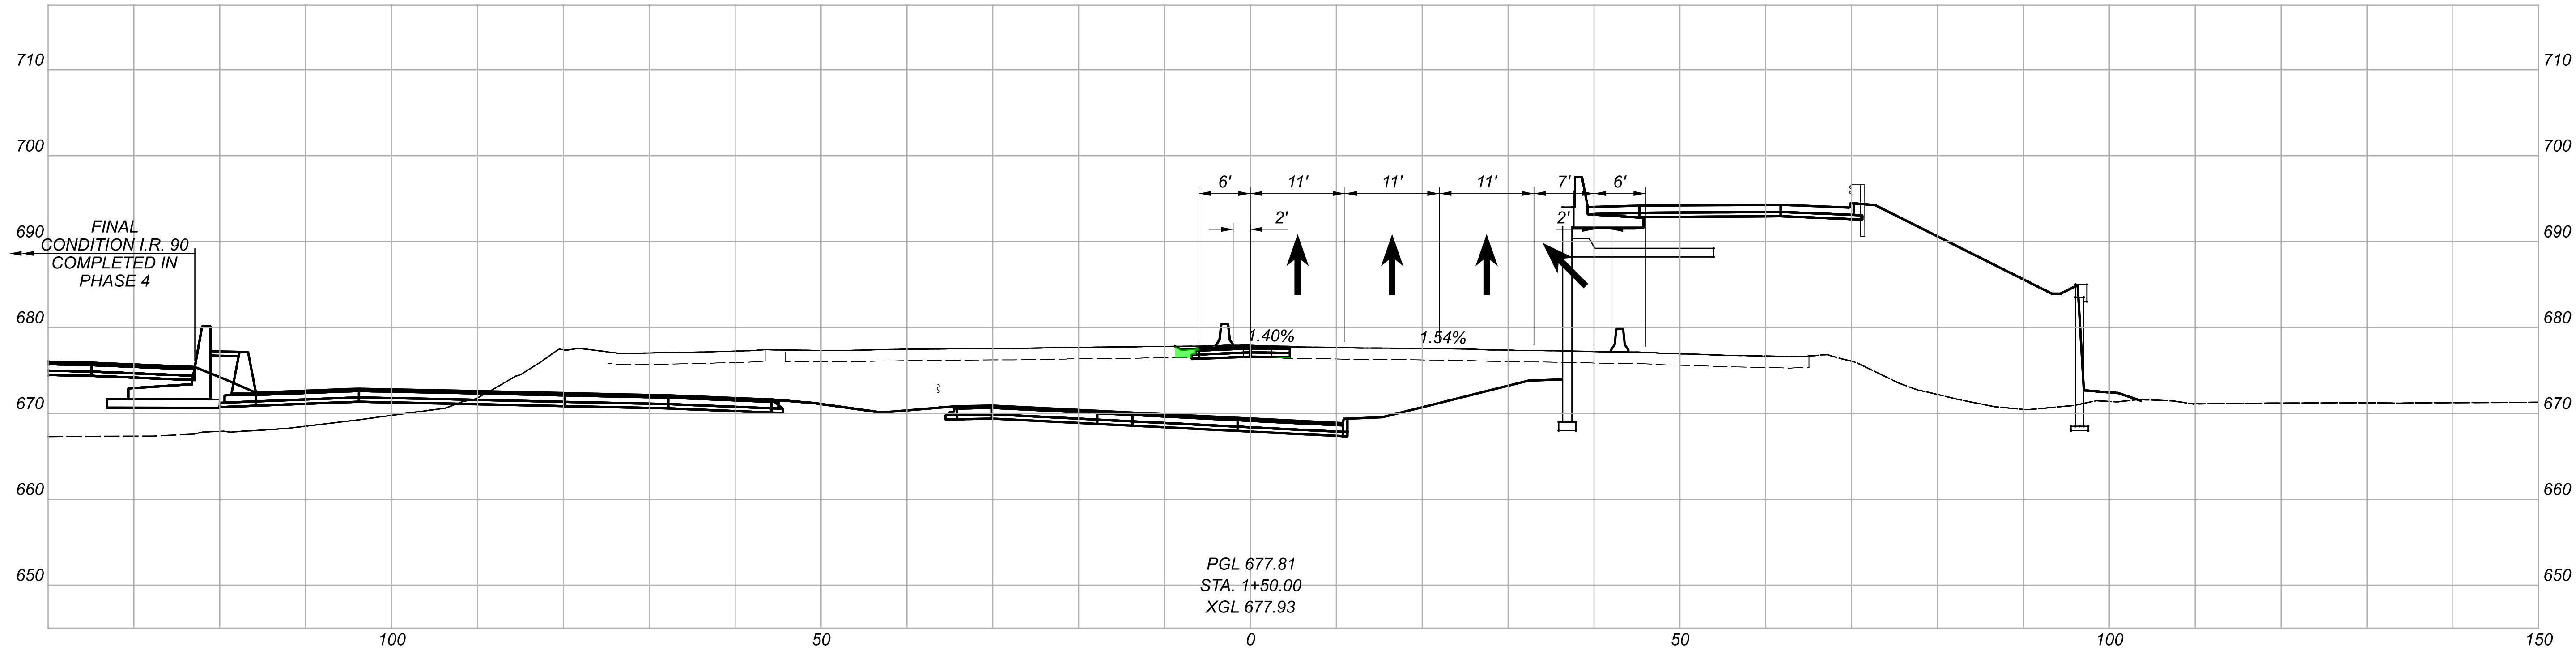

MAINTENANCE OF TRAFFIC - PHASE 7
CROSS SECTIONS - I.R. 90 EASTBOUND TEMPORARY CROSSOVER

DESIGN AGENCY



Michael Baker
INTERNATIONAL

DESIGNER
MZG

REVIEWER
LJS 05/22/24

PROJECT ID
82382


SHEET TOTAL
252 2696

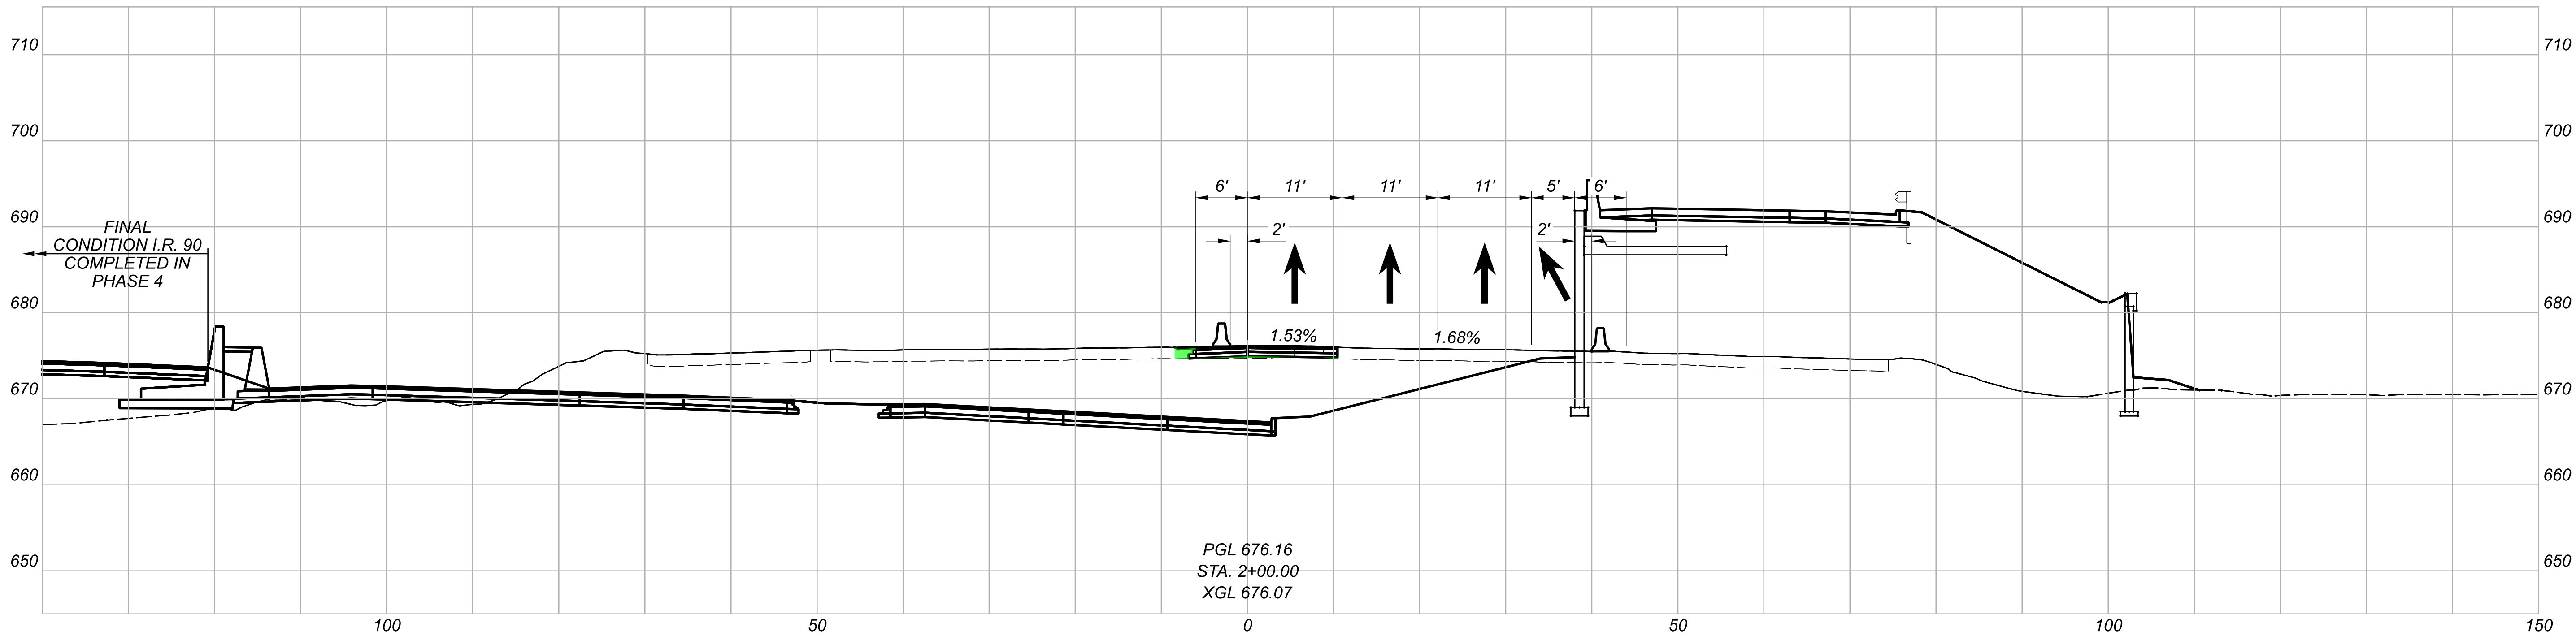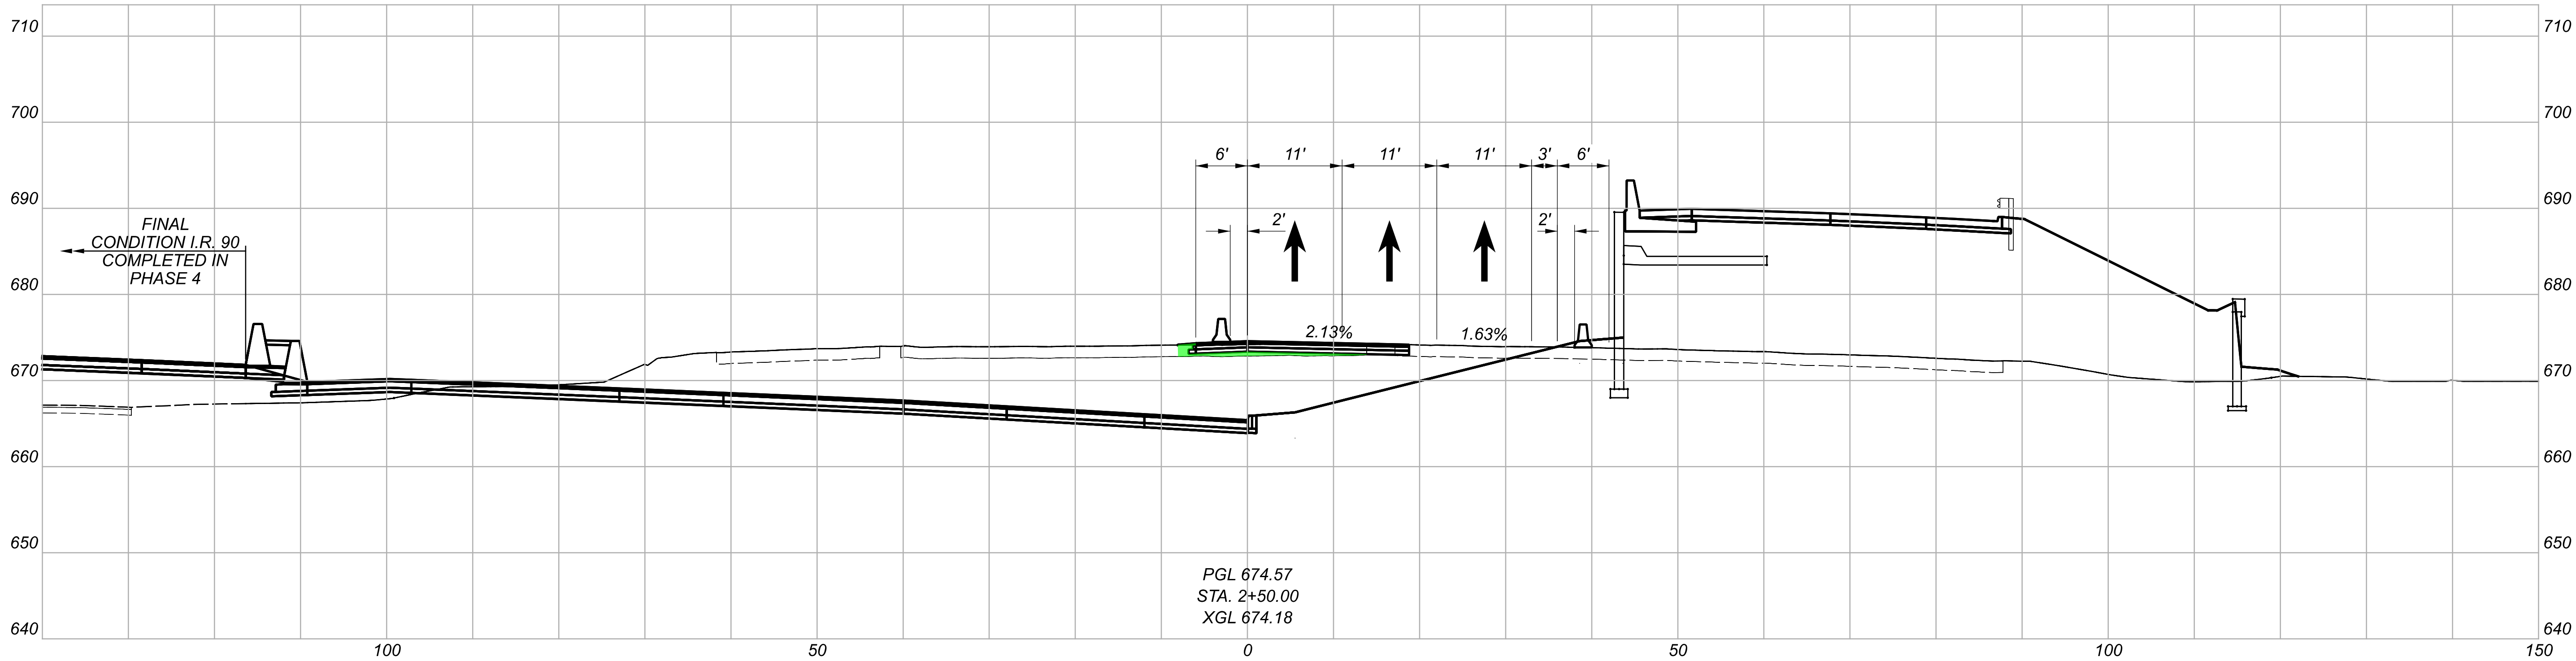



MAINTENANCE OF TRAFFIC - PHASE 7
CROSS SECTIONS - I.R. 90 EASTBOUND TEMPORARY CROSSOVER



DESIGN AGENCY	
Michael Baker INTERNATIONAL	
DESIGNER	MZG
REVIEWER	LJS 05/22/24
PROJECT ID	82382
SHEET	TOTAL
253	2696

MODEL: CLP_9 - 3+00.00 [Sheet] PAPERSIZE: 34x22 (in.) DATE: 11/6/2025 TIME: 12:54:35 PM USER: Maia.Gallagher
 pw: \\mb-us-pw.bentley.com\mb-us-pw-03\Documents\Cleveland_0H\01_Projects\00DOT\Distric\2182382\999-Scri

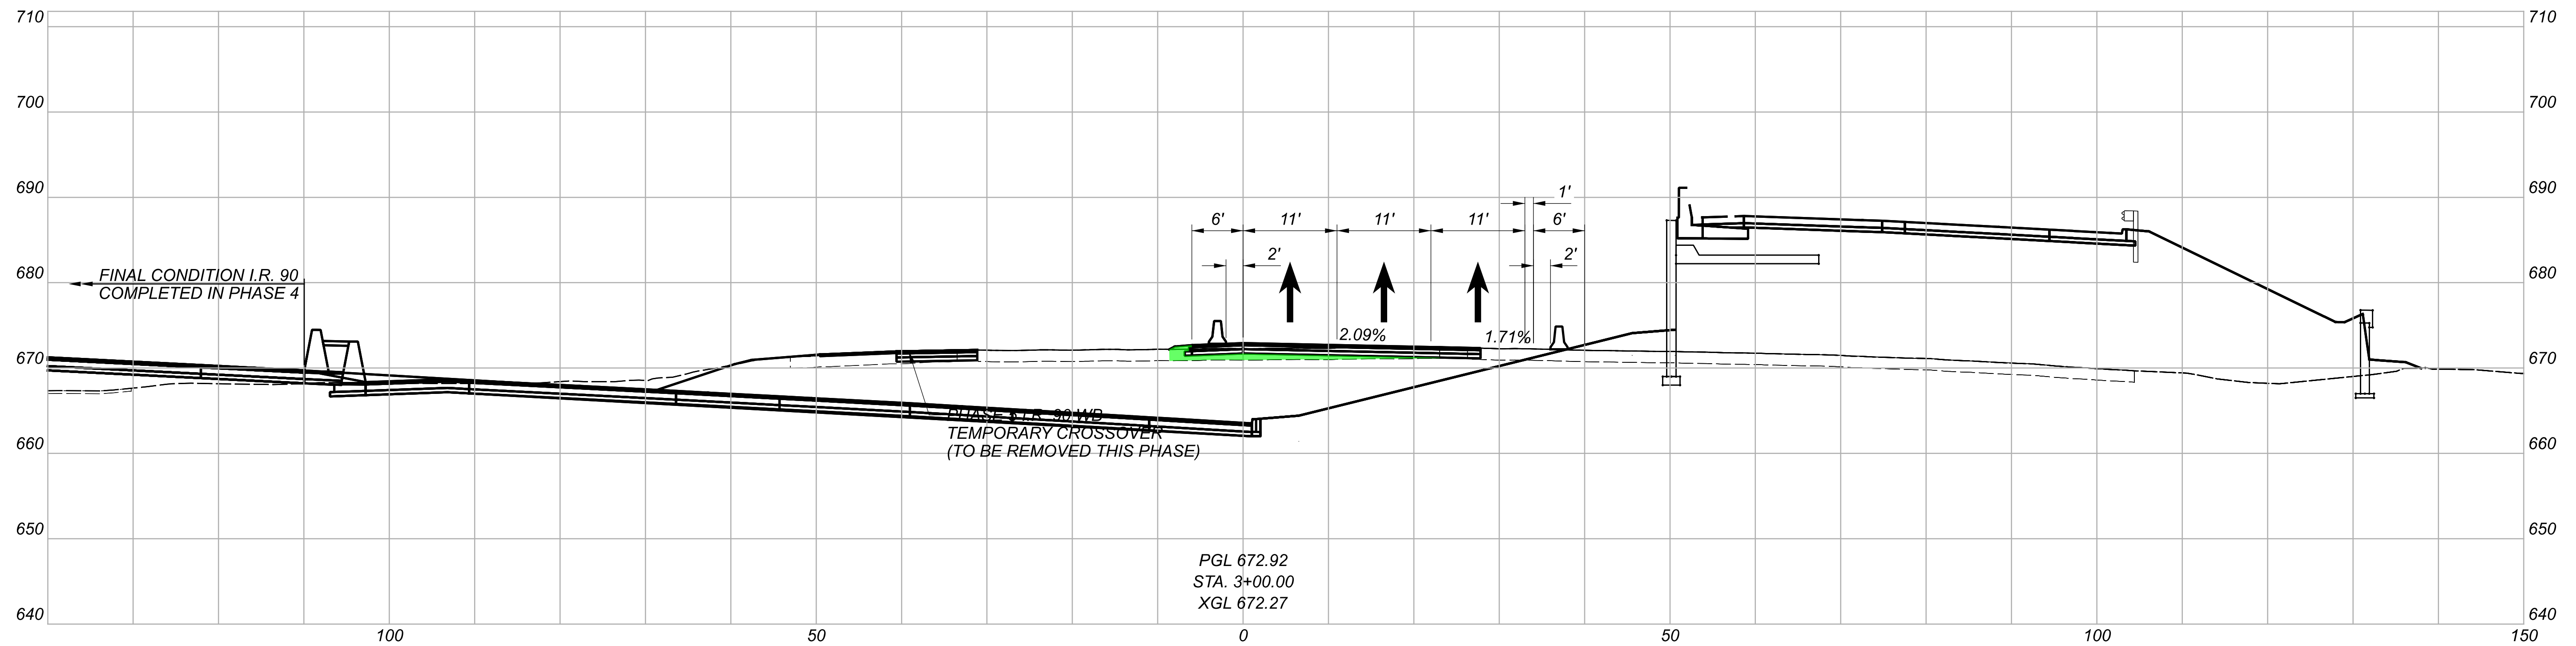


DESIGN AGENCY	
Michael Baker INTERNATIONAL	
DESIGNER	
MZG	
REVIEWER	
LJS	05/22/24
PROJECT ID	
82382	
SHEET	TOTAL
254	2696

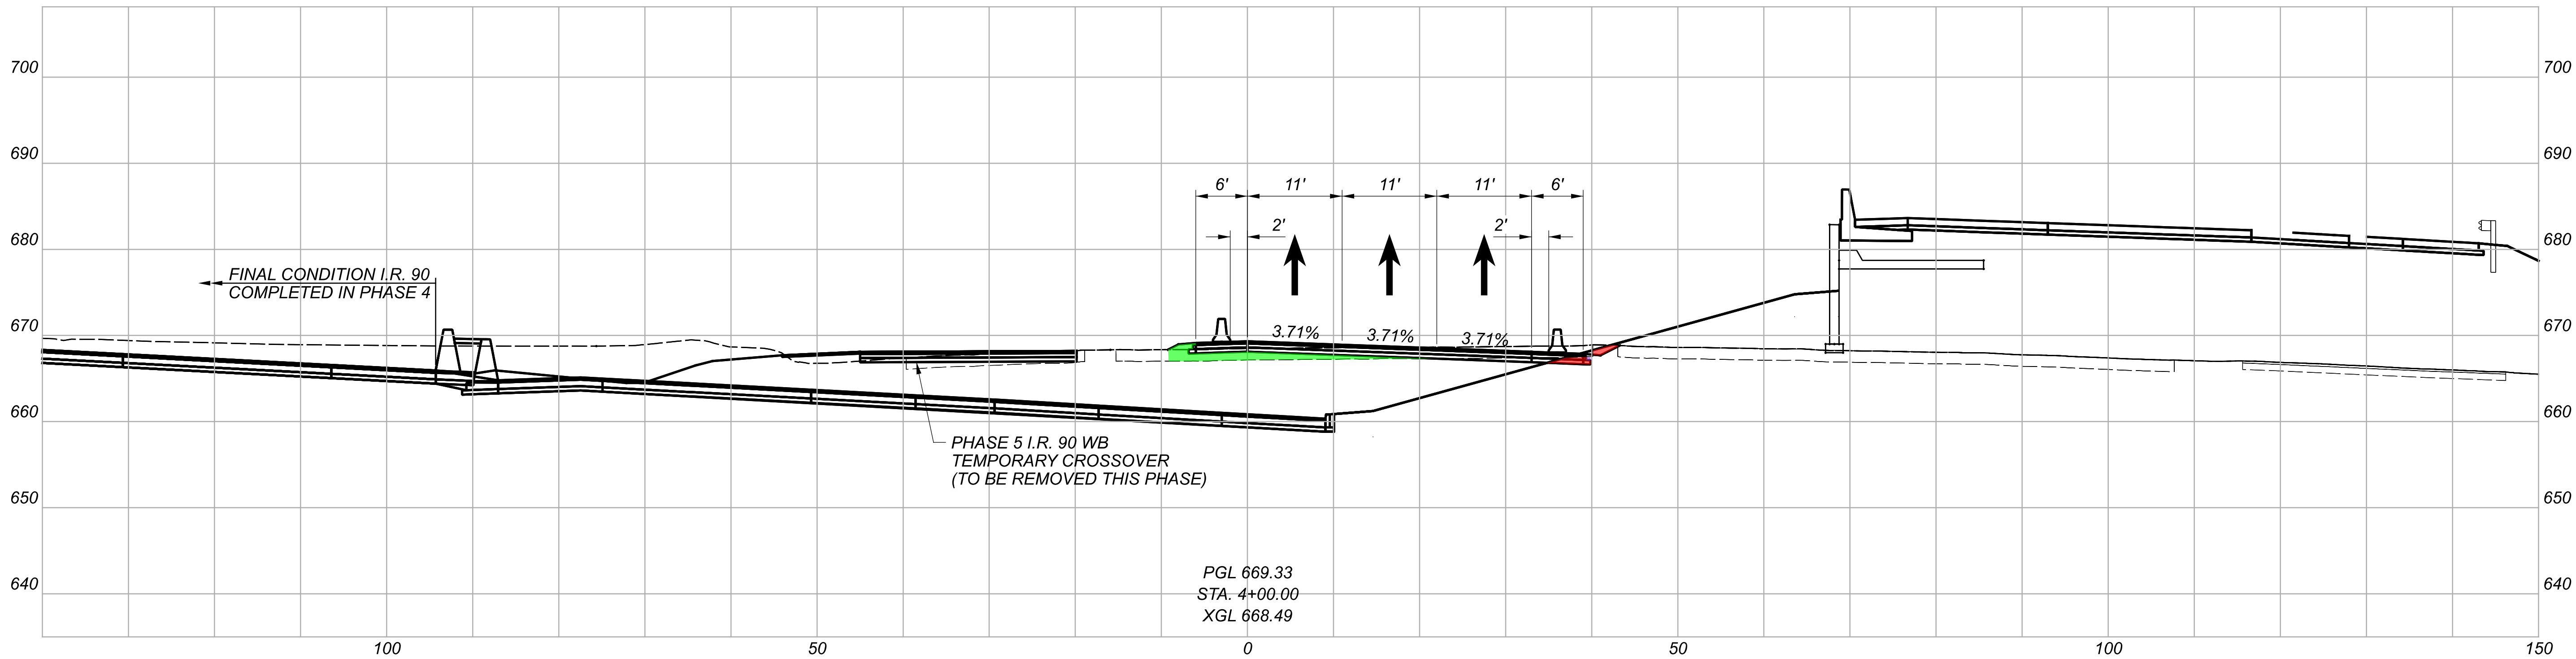
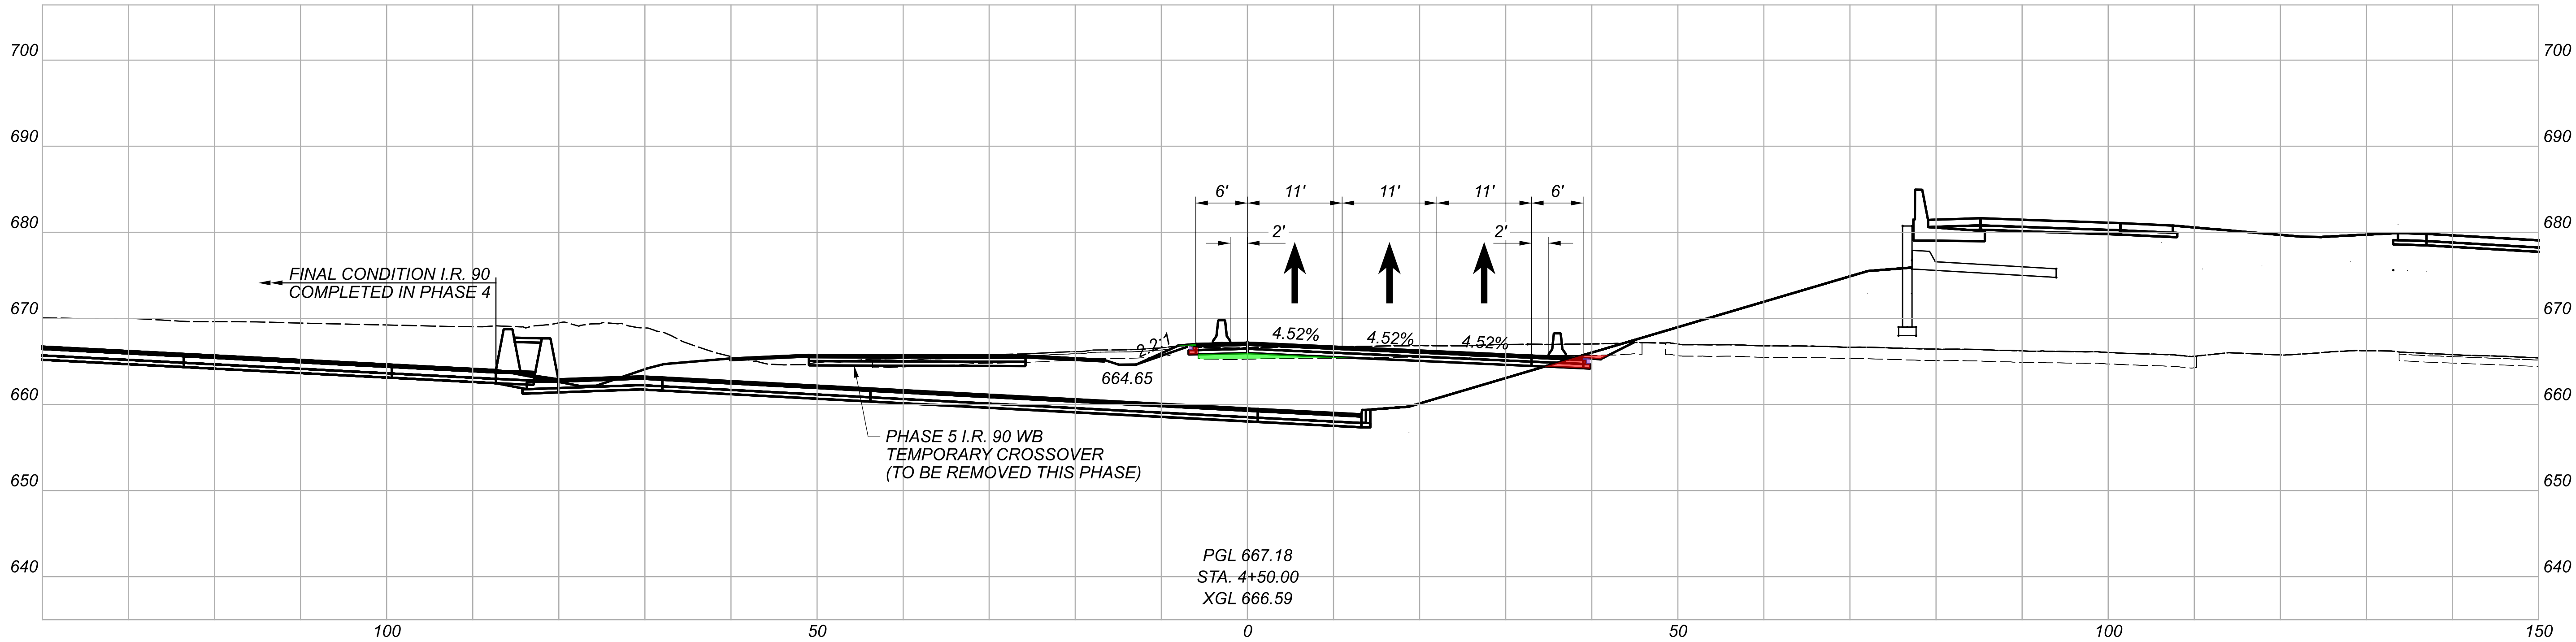


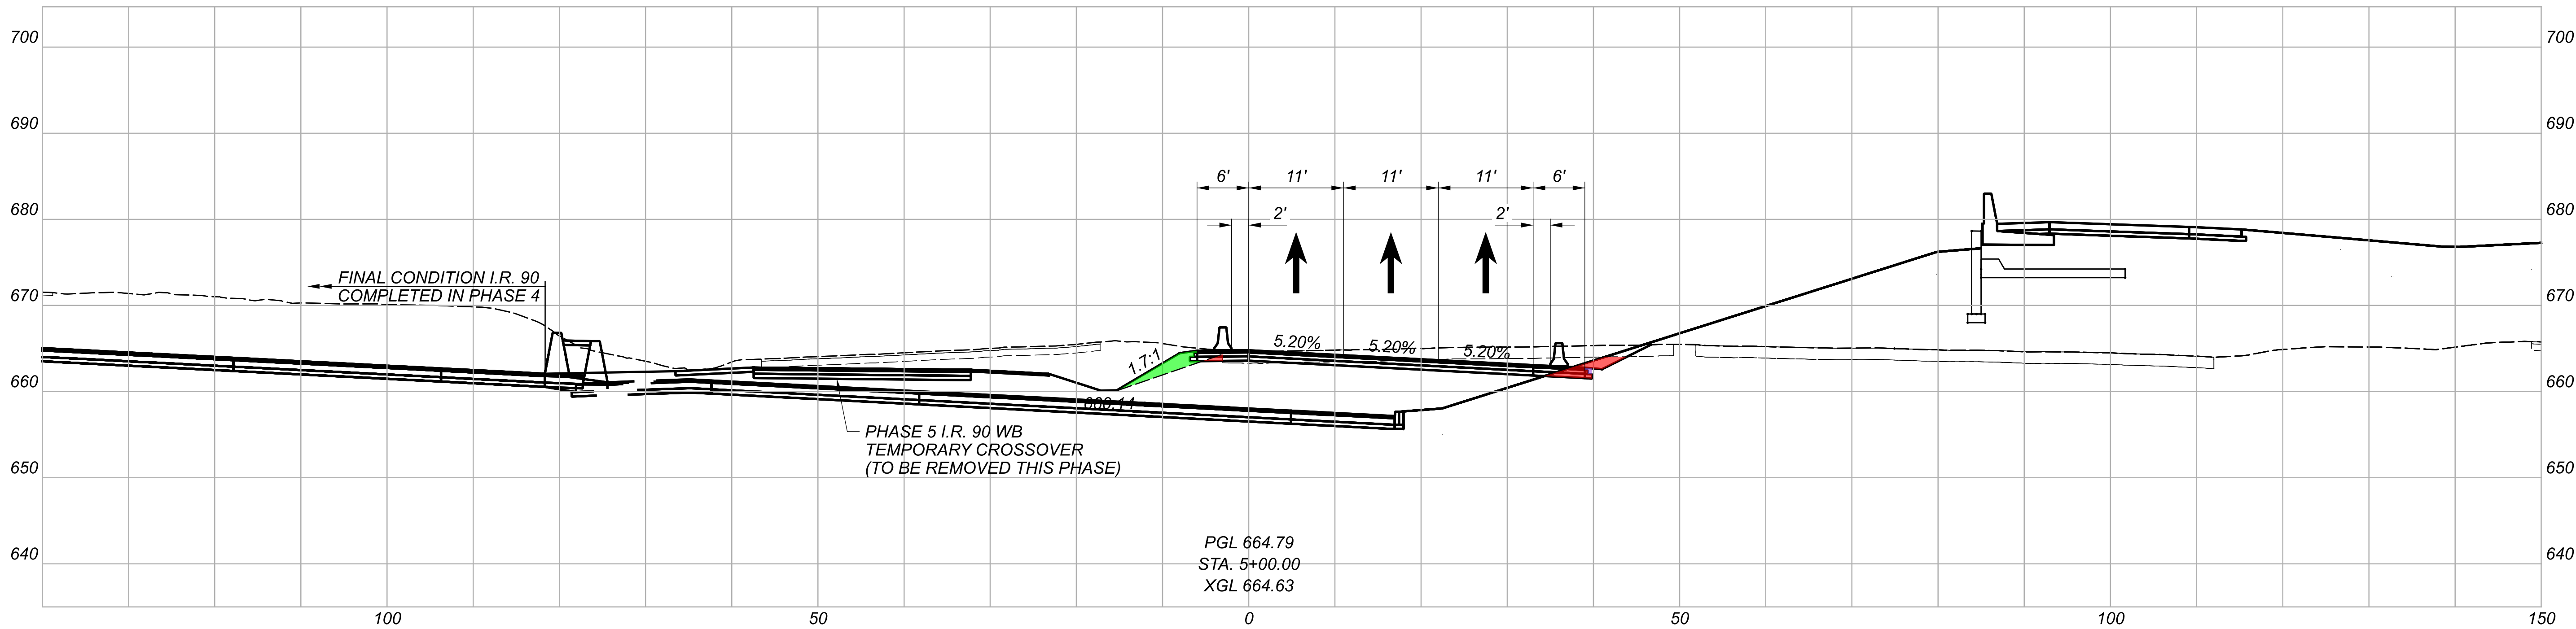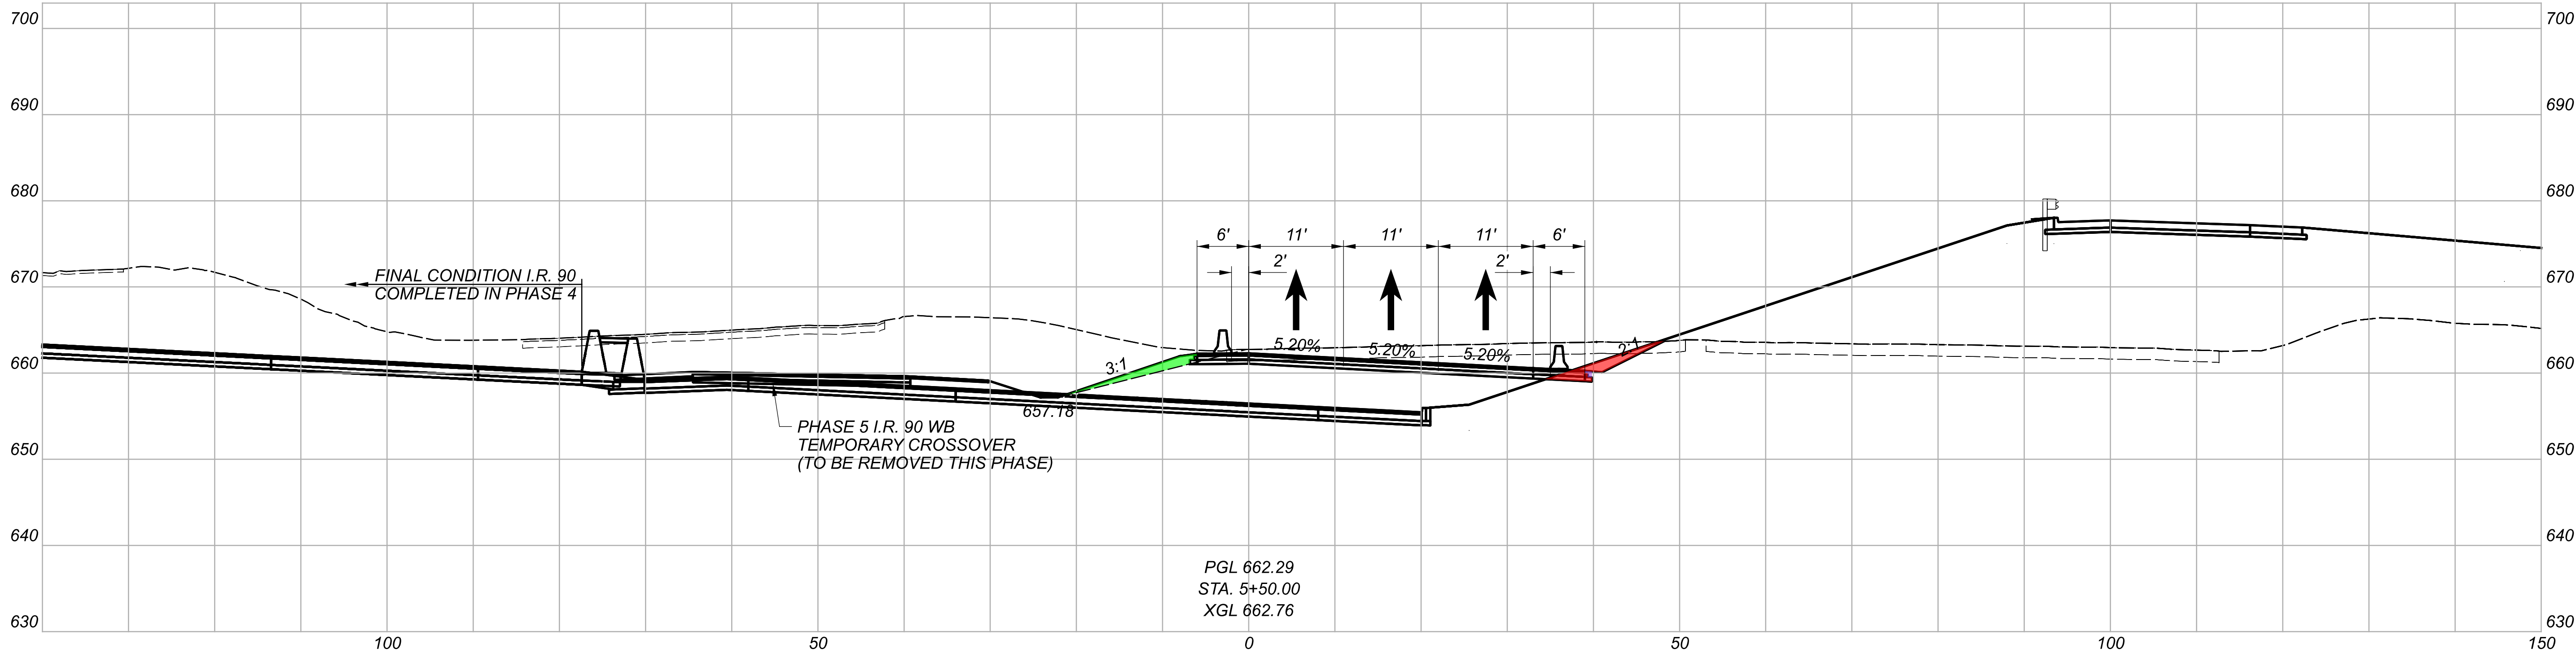

MODEL: CLP_9 - 6+00.00 [Sheet] PAPERSIZE: 34x22 (in.) DATE: 11/6/2025 TIME: 12:55:45 PM USER: Maia.Gallagher
pw:\nb-us-pw.bentley.com:\nb-us-pw-03\Documents\Cleveland_OH\01\Projects\00DOT\Distric12\82382\999-S

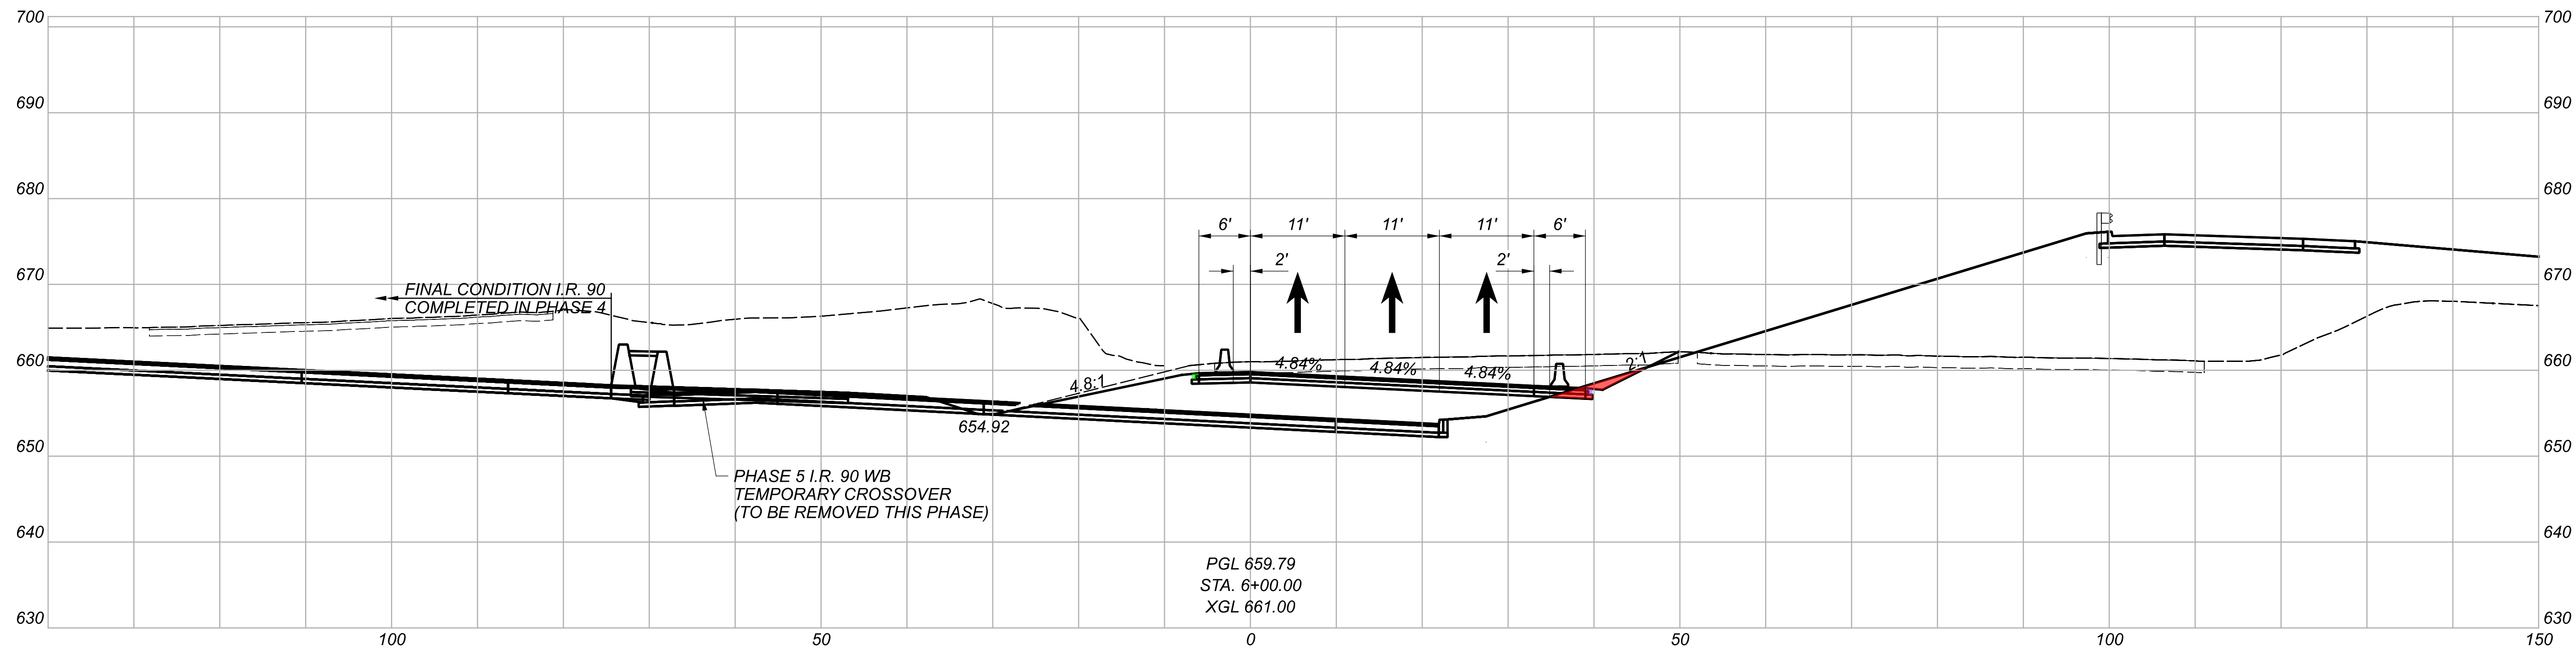

DESIGN AGENCY	
Michael Baker INTERNATIONAL	
DESIGNER	
MZG	
REVIEWER	
LJS	05/22/24
PROJECT ID	
82382	
SHEET	TOTAL
257	2696

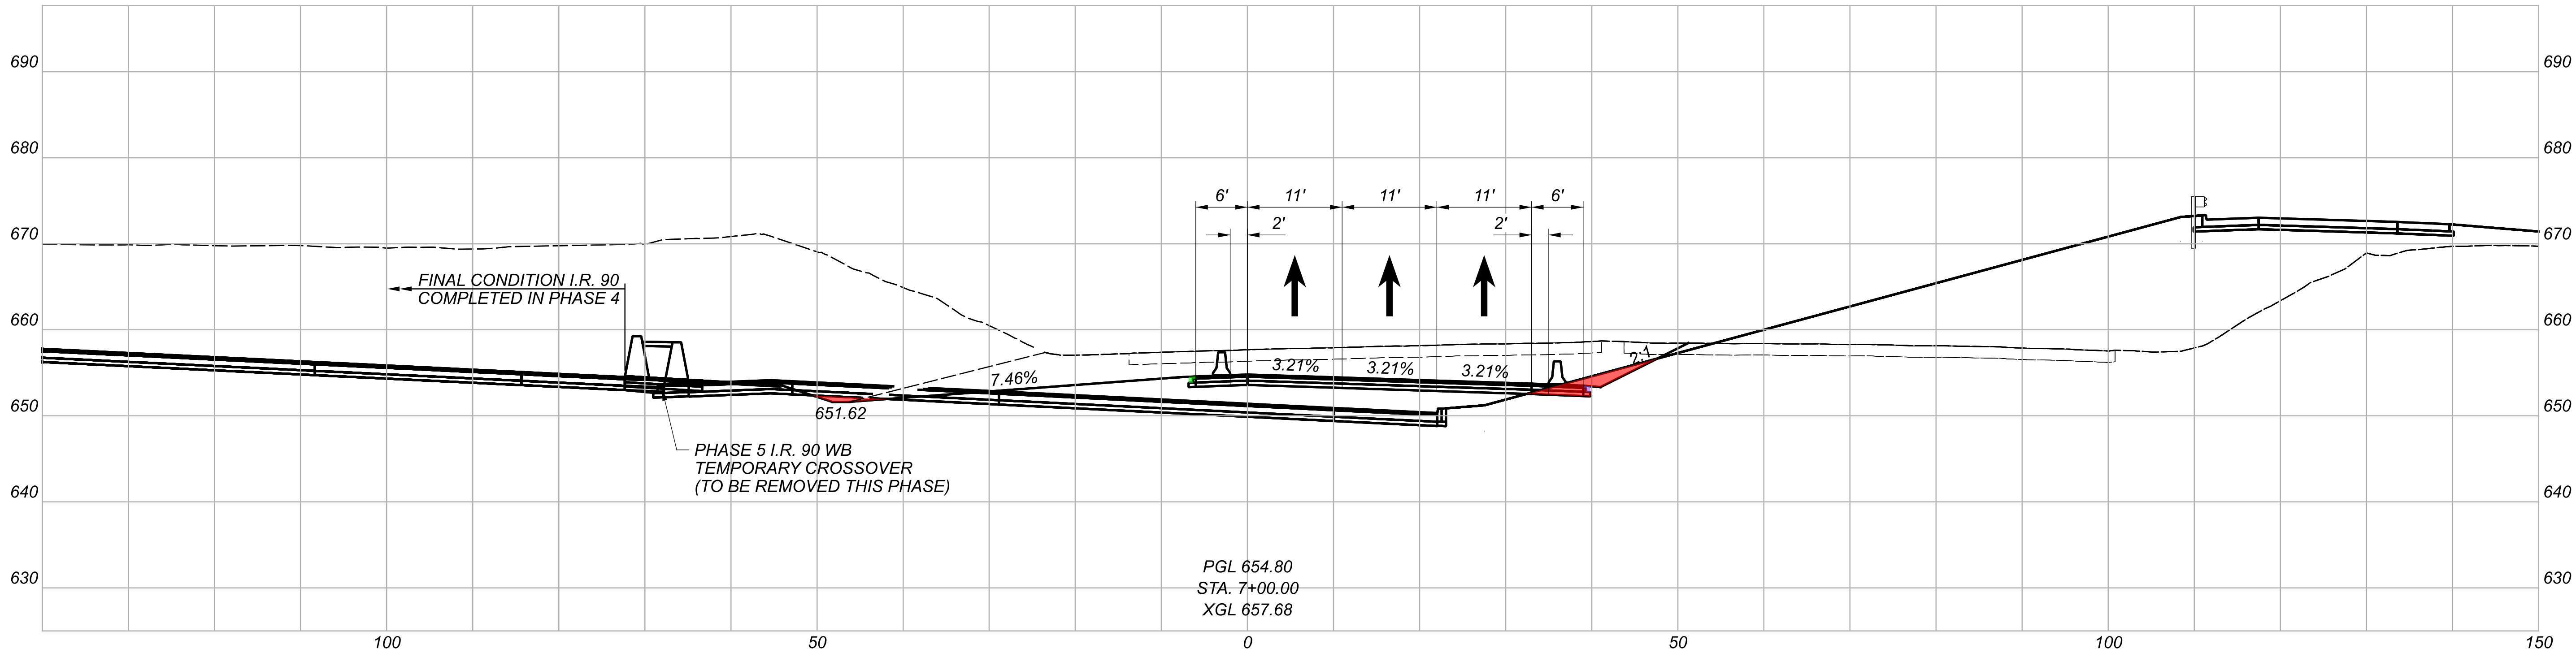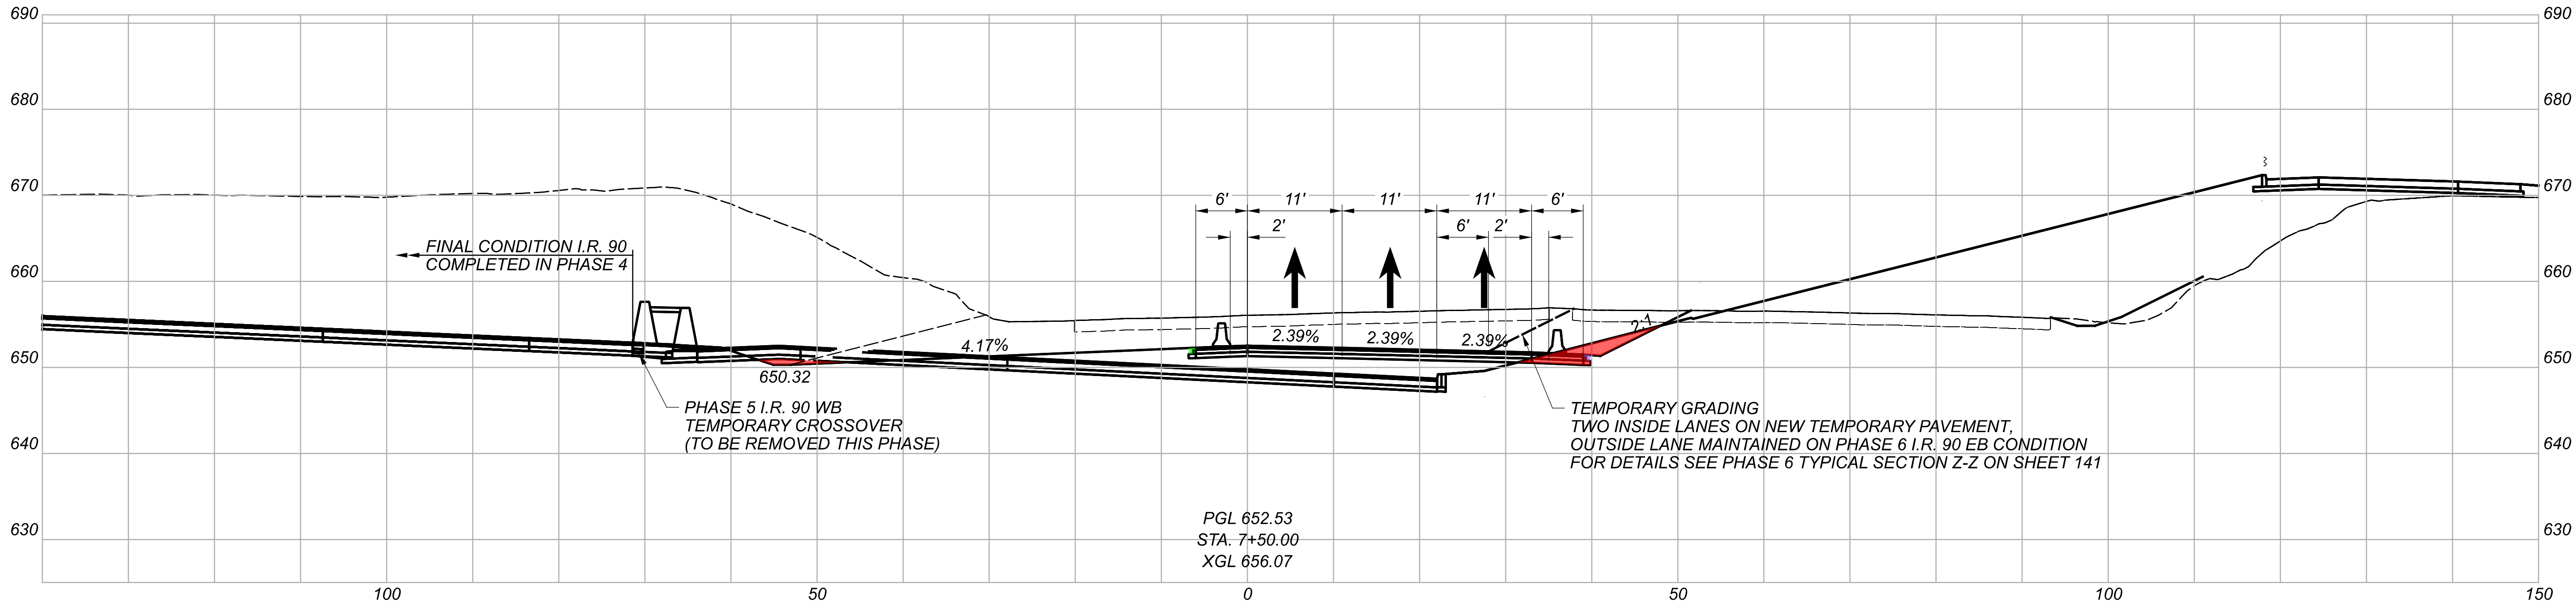

MAINTENANCE OF TRAFFIC - PHASE 7
CROSS SECTIONS - I.R. 90 EASTBOUND TEMPORARY CROSSOVER

DESIGN AGENCY

Michael Baker
INTERNATIONAL

DESIGNER

MZG

REVIEWER

LJS 05/22/24

PROJECT ID



82382



SHEET



258

TOTAL

2696

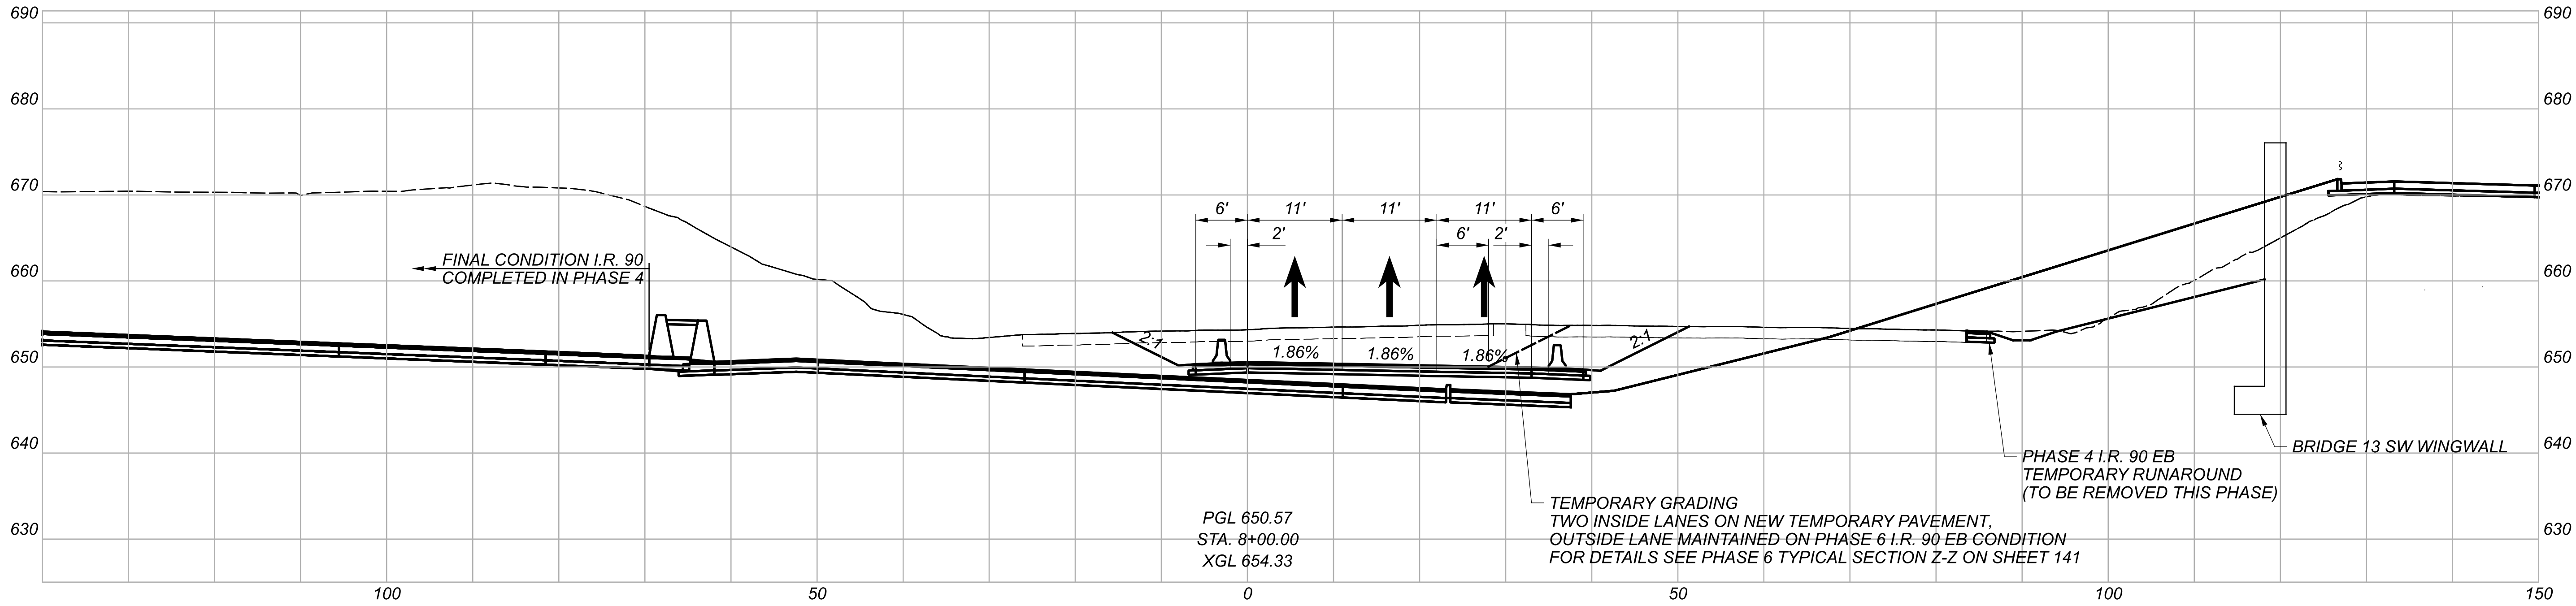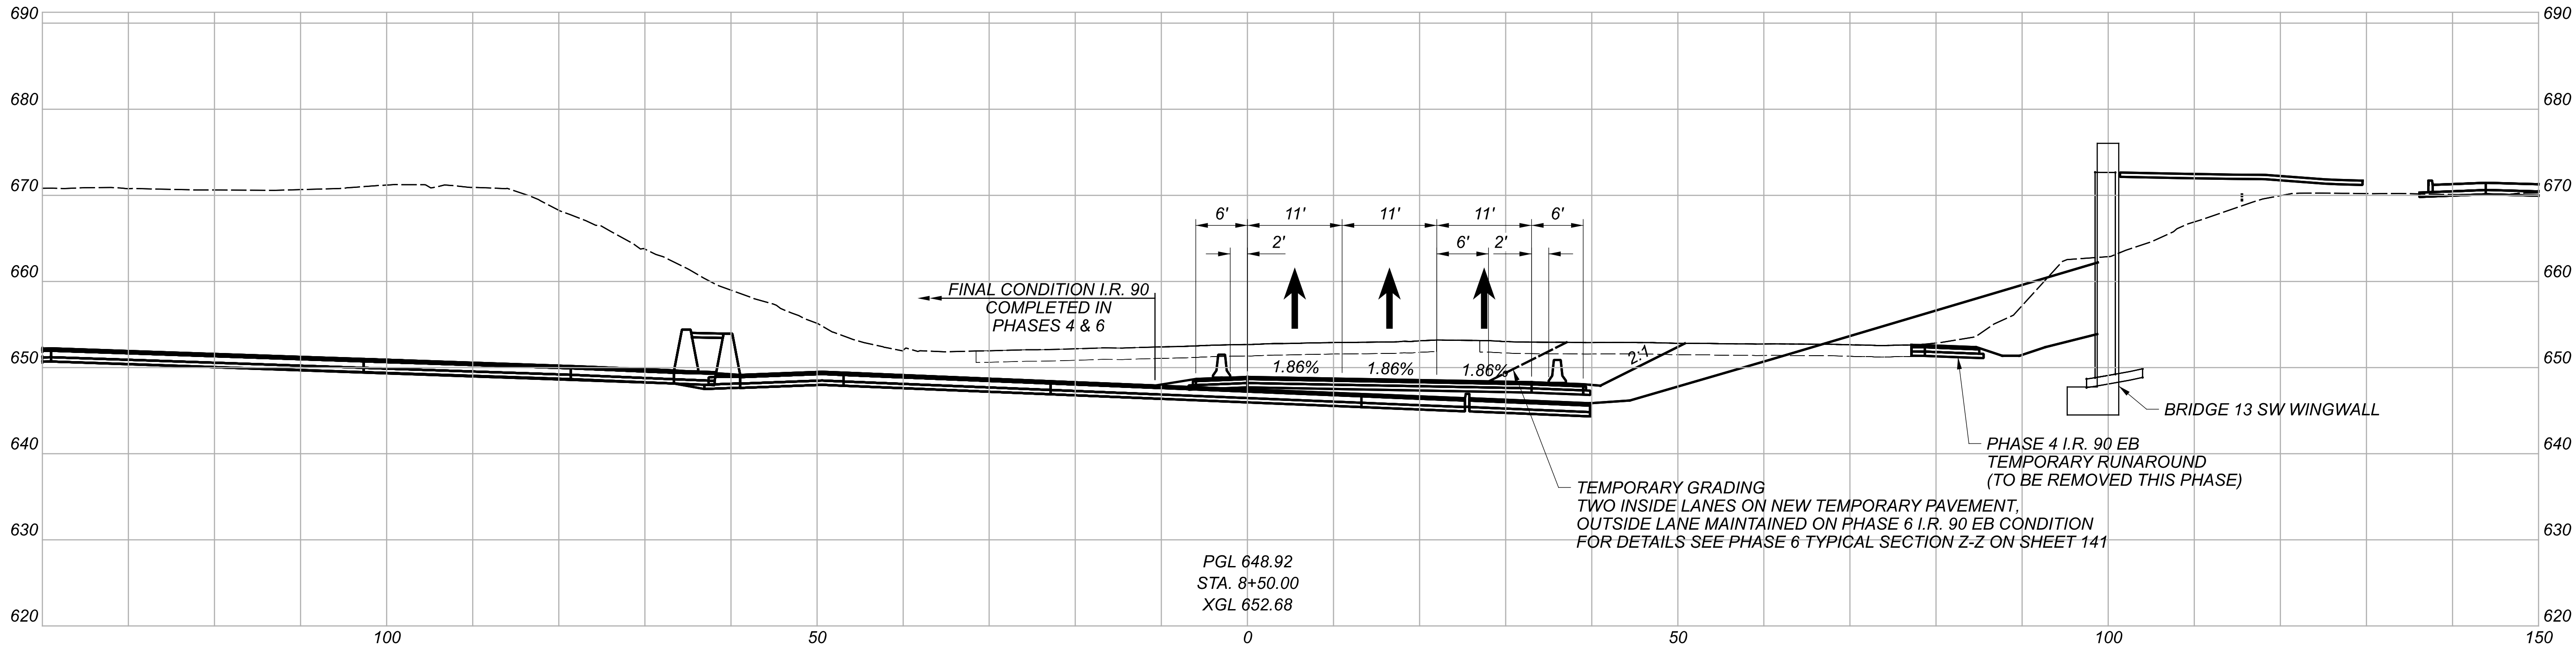



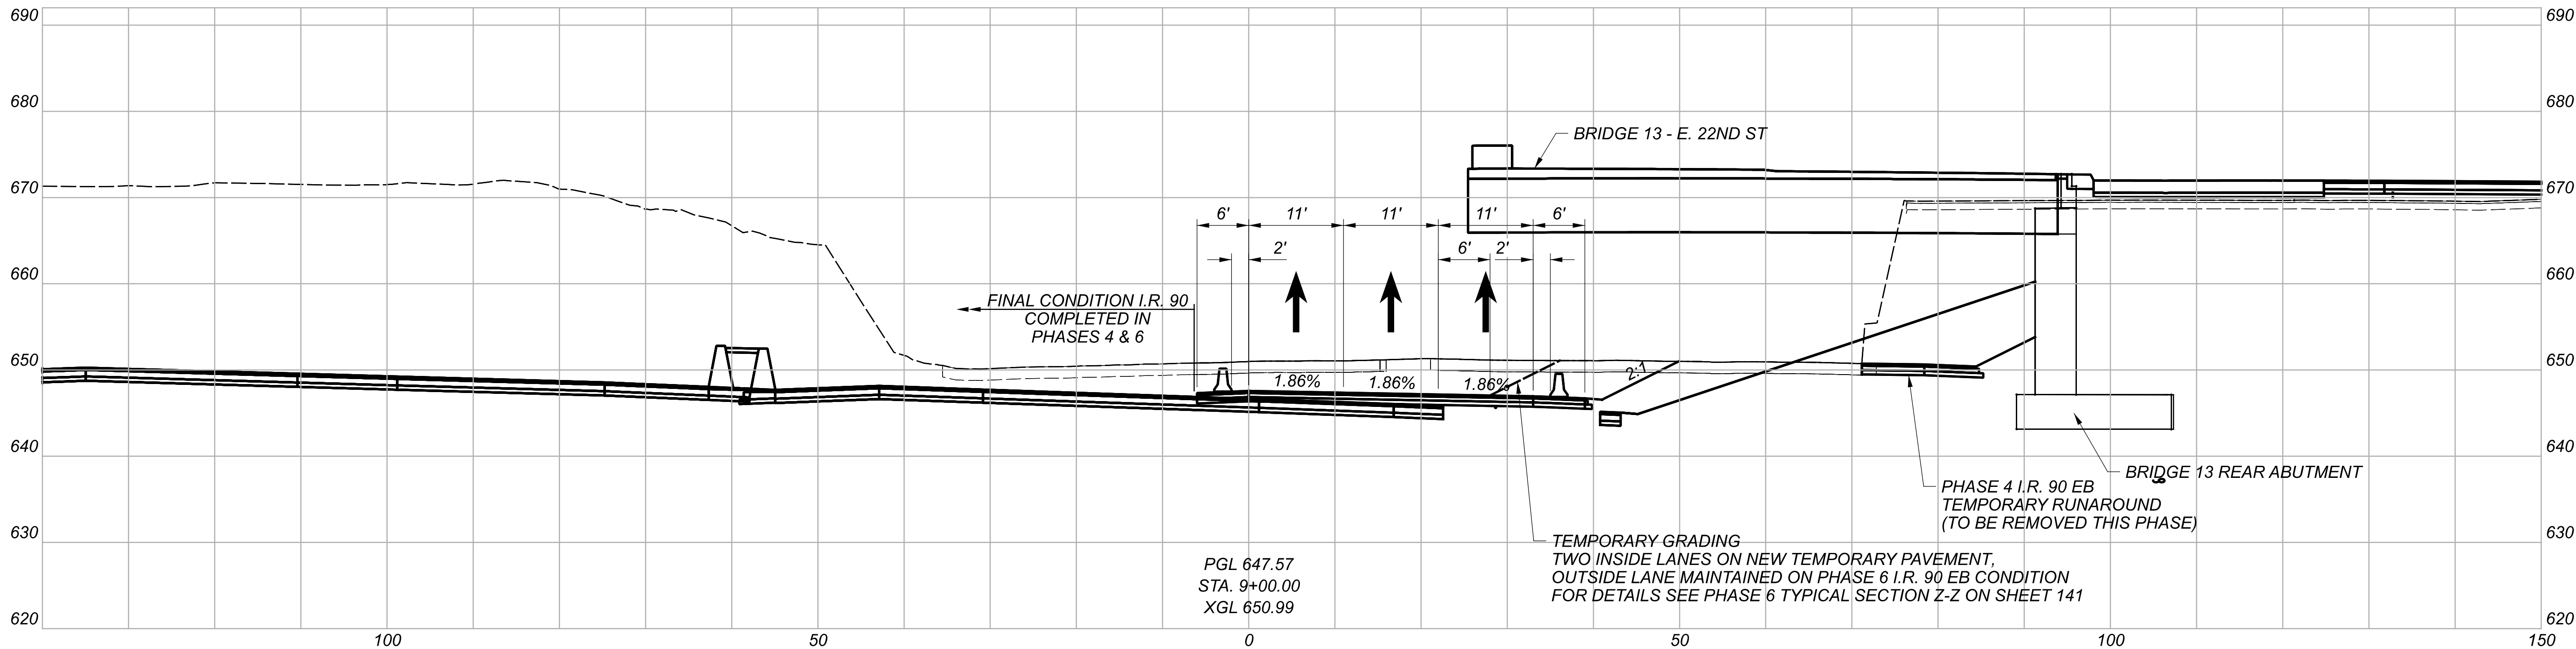
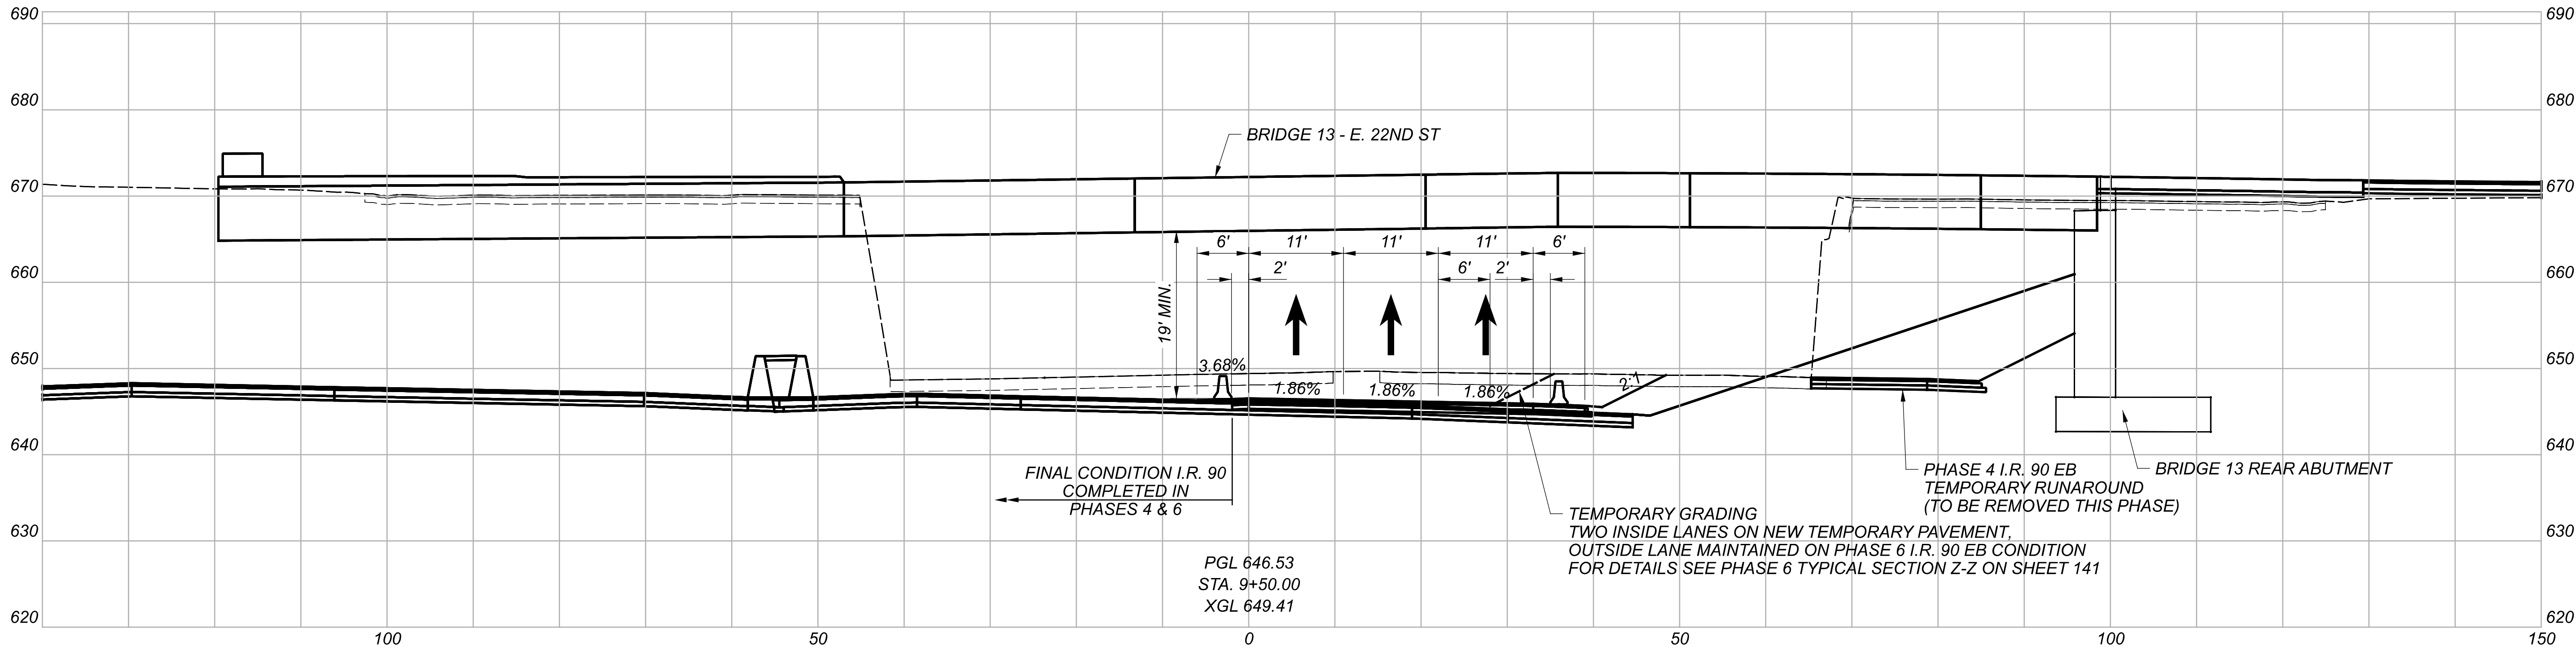


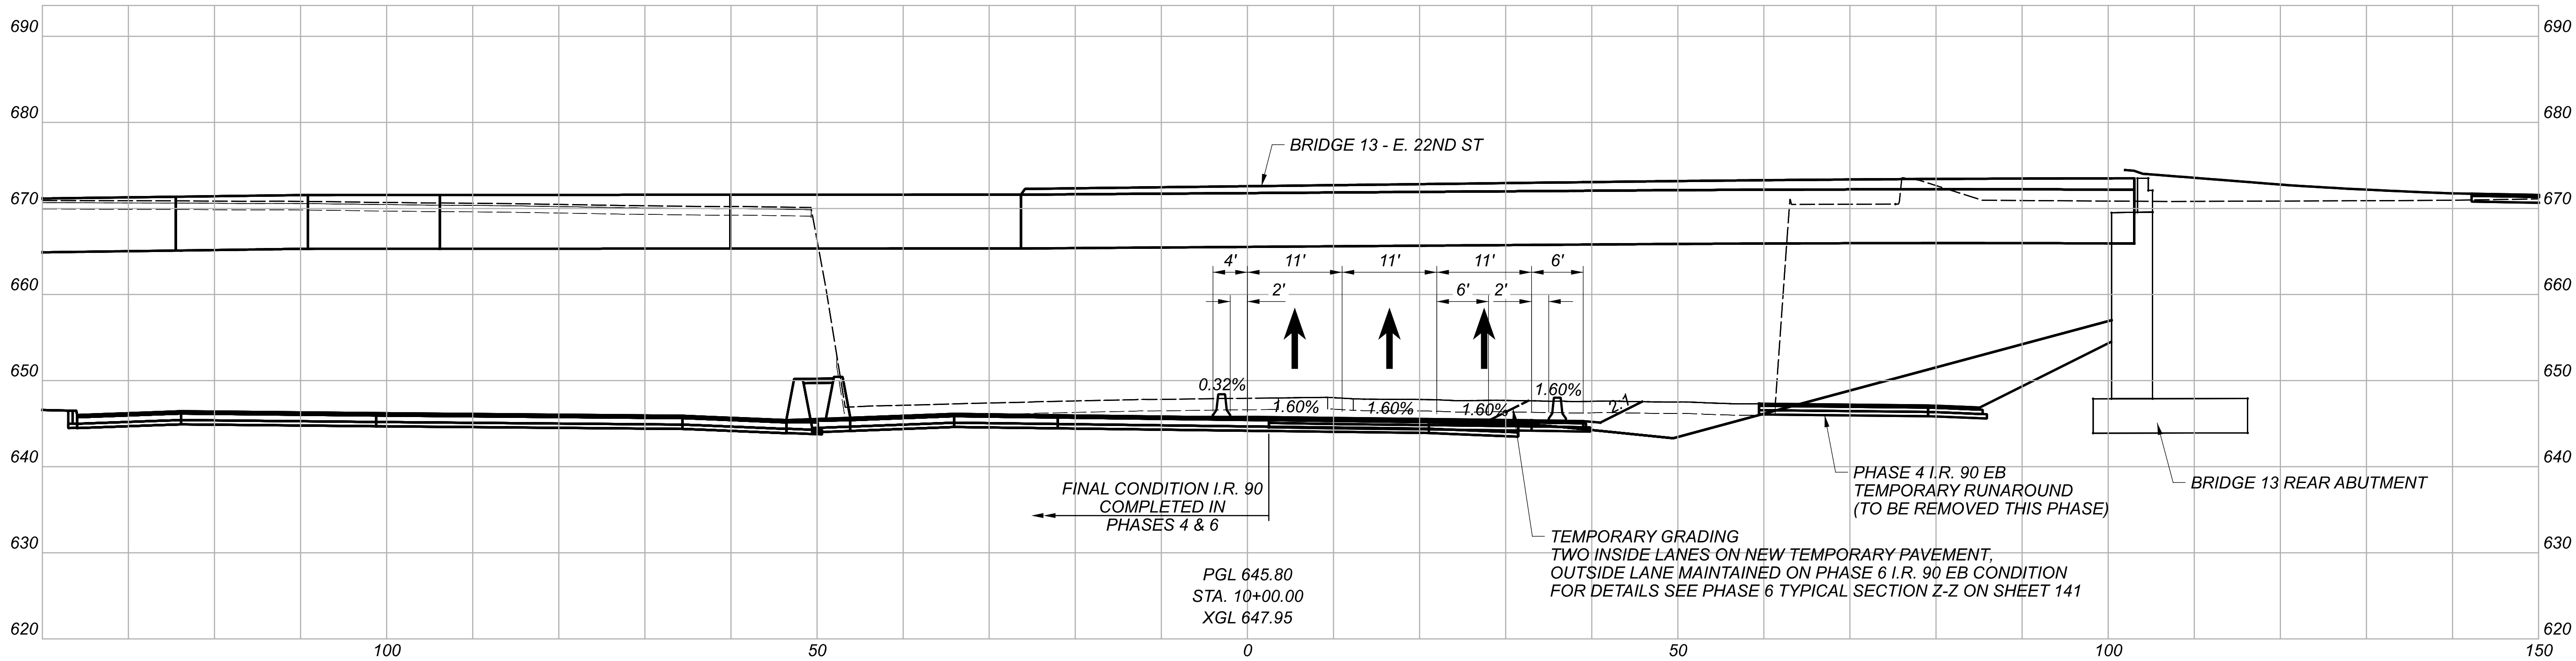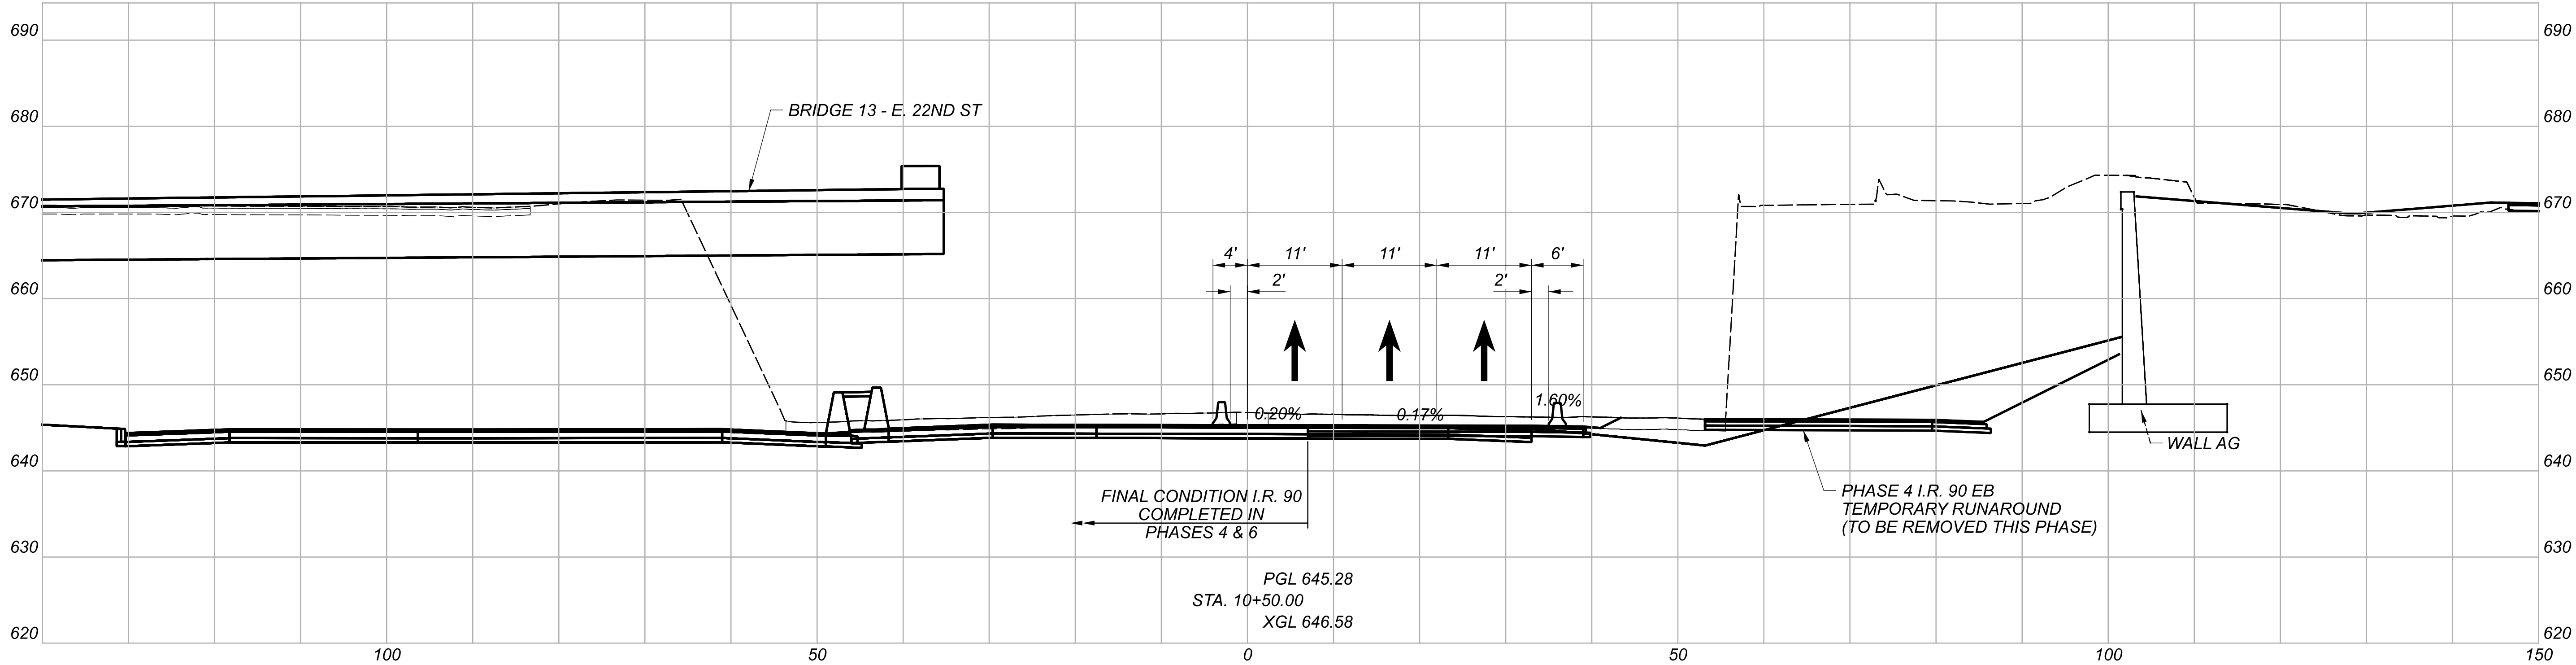

MAINTENANCE OF TRAFFIC - PHASE 7
CROSS SECTIONS - I.R. 90 EASTBOUND TEMPORARY CROSSOVER



DESIGN AGENCY	
Michael Baker INTERNATIONAL	
DESIGNER	
MZG	
REVIEWER	
LJS 05/22/24	
PROJECT ID	
82382	
SHEET	TOTAL
261	2696

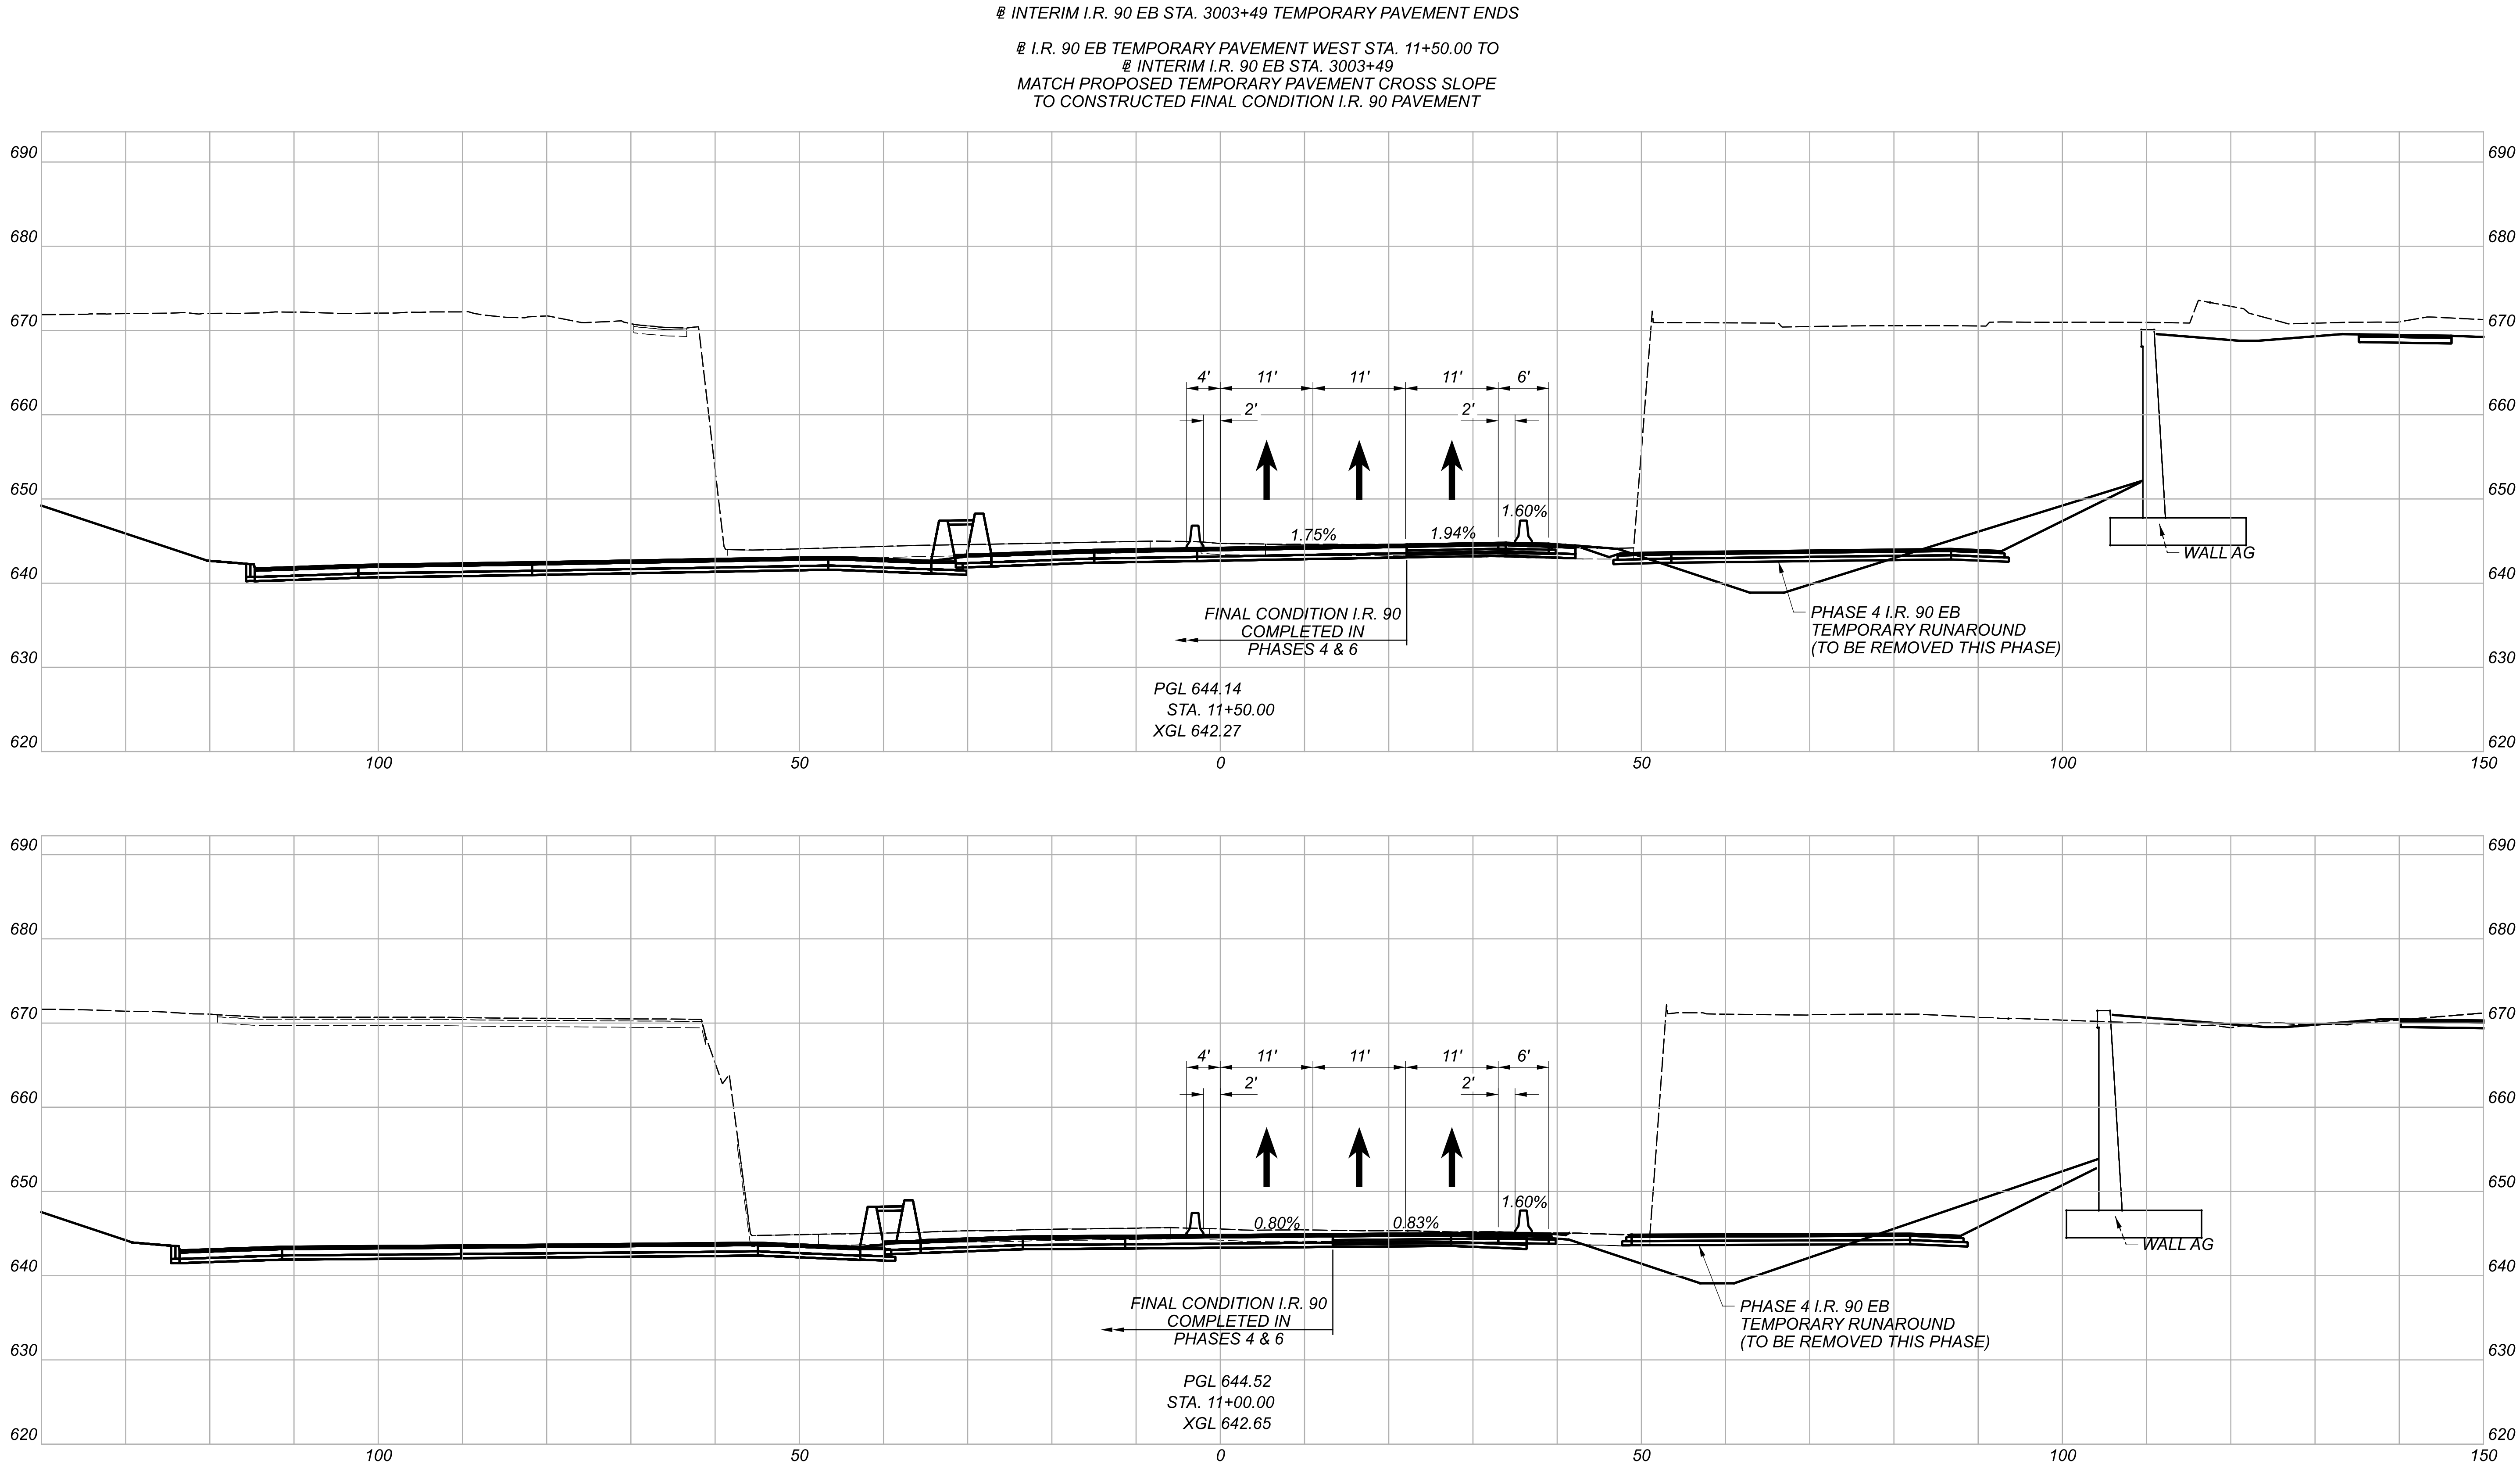

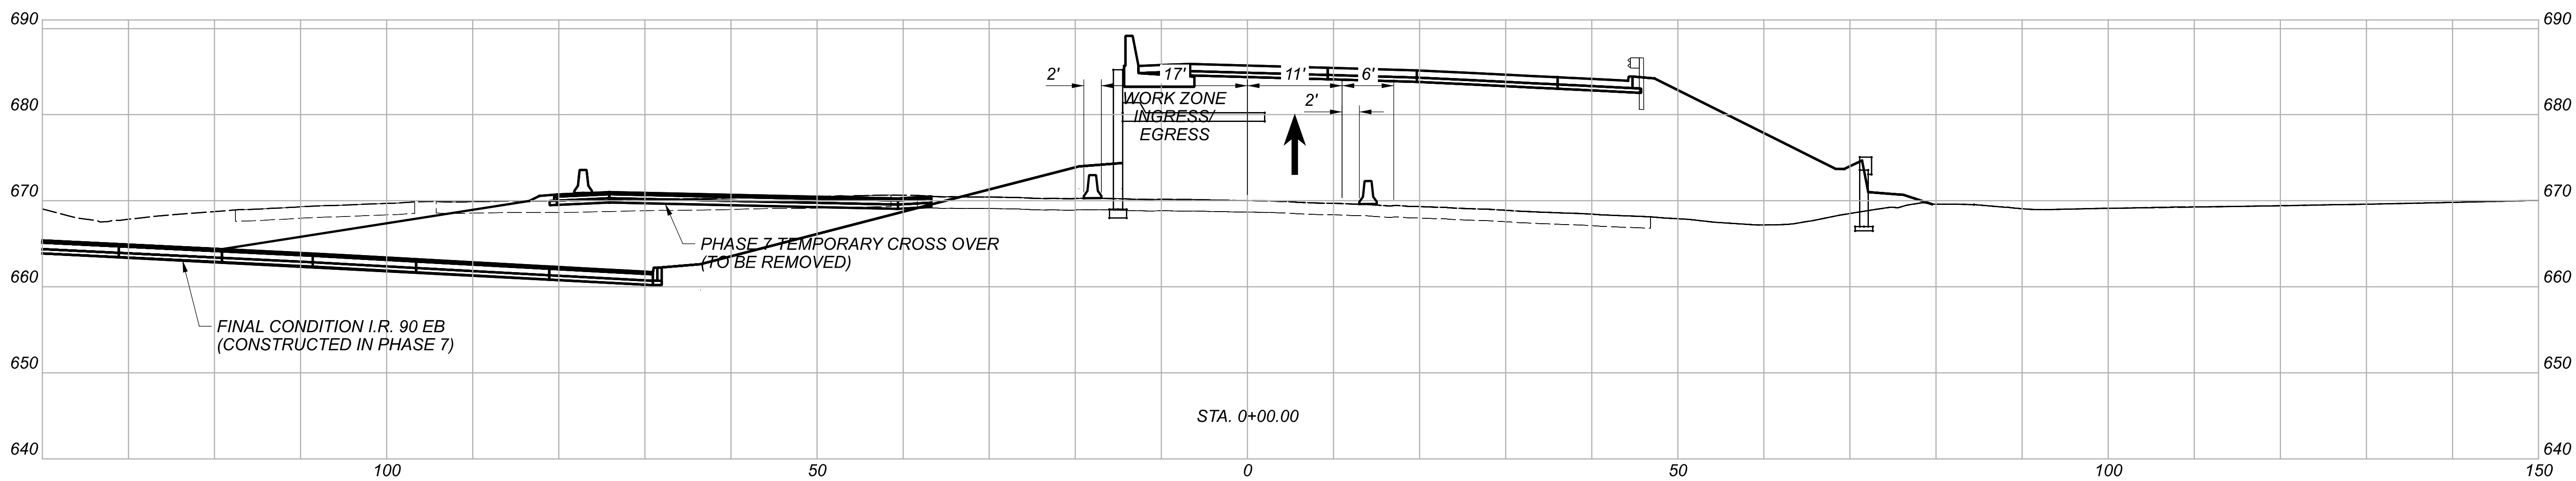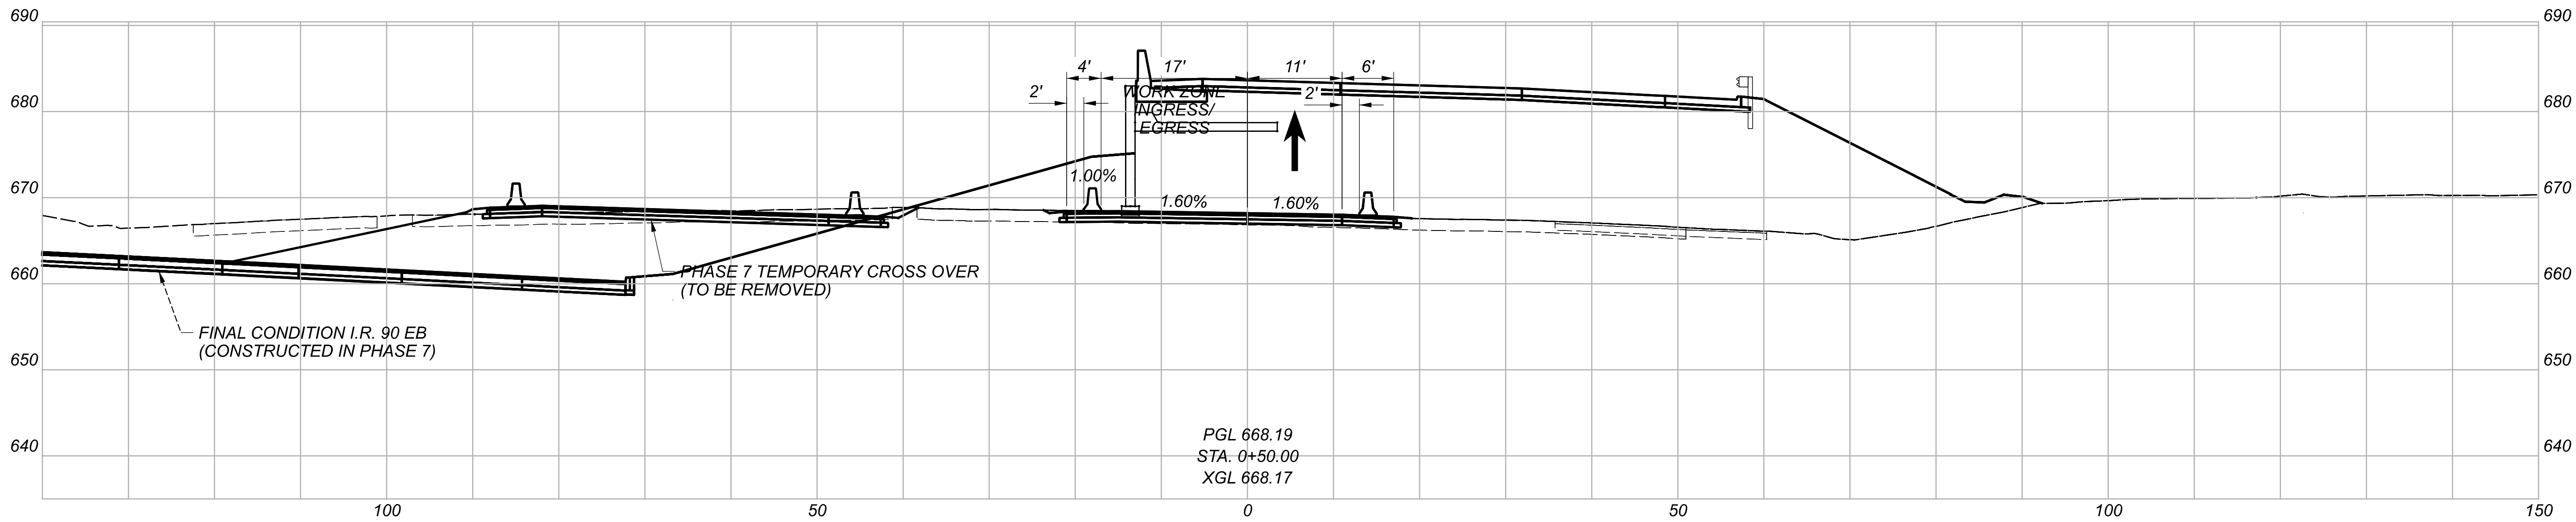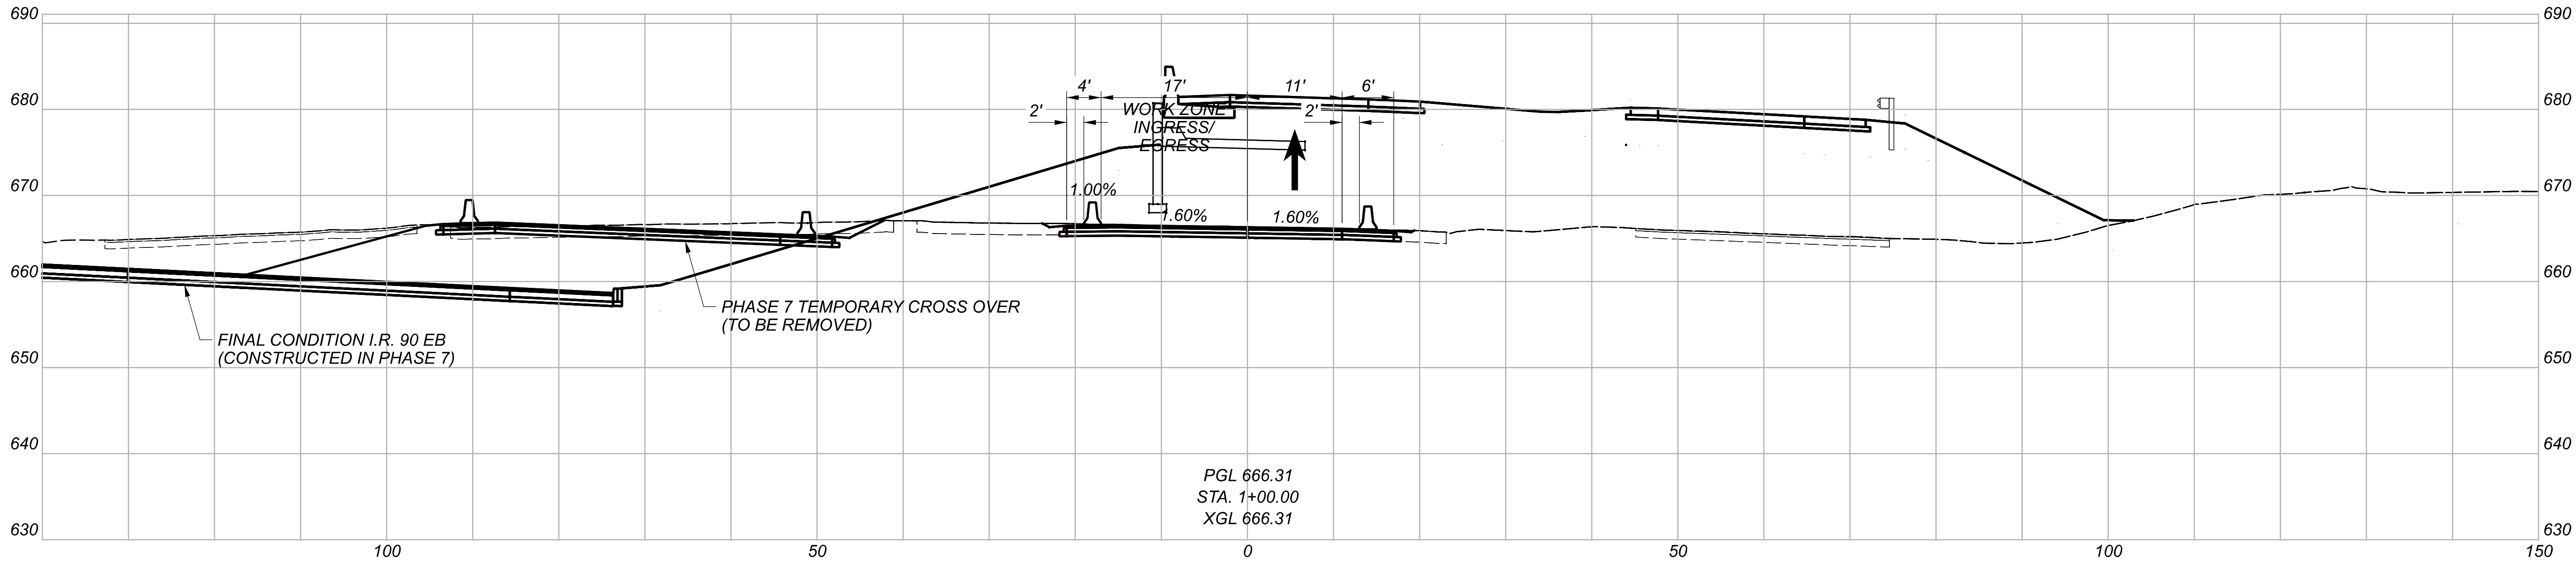



MAINTENANCE OF TRAFFIC - PHASE 8
CROSS SECTIONS - TEMPORARY RAMP H5 TO I.R. 90 EB



DESIGN AGENCY	
Michael Baker INTERNATIONAL	
DESIGNER	
MZG	
REVIEWER	
GSH 05/22/24	
PROJECT ID	
82382	
SHEET	TOTAL
275	2696

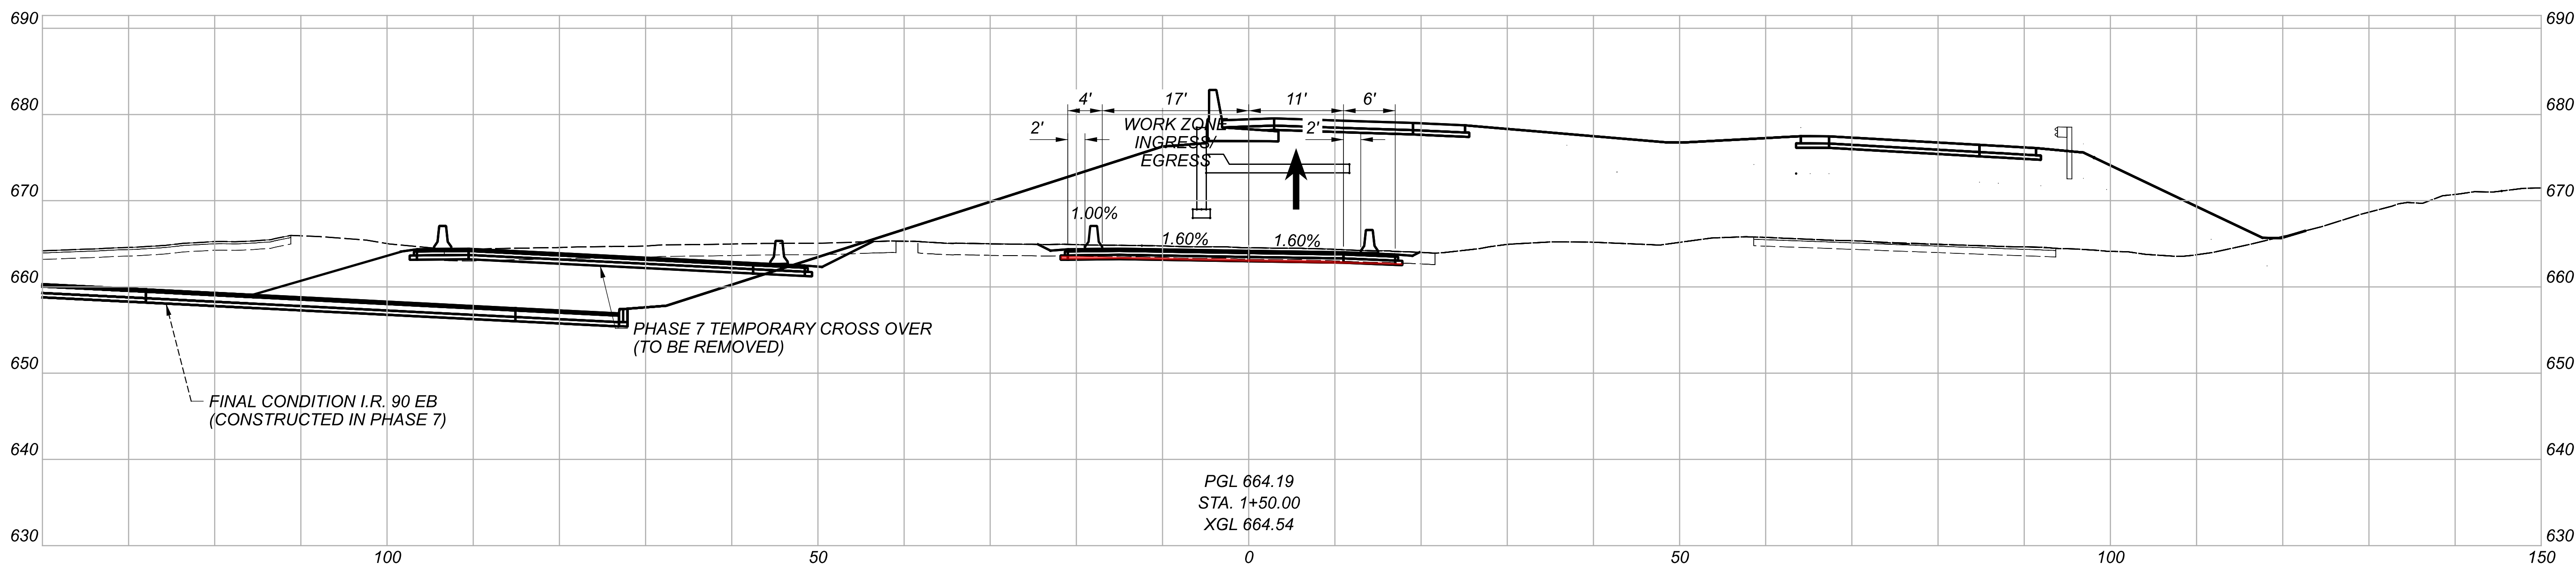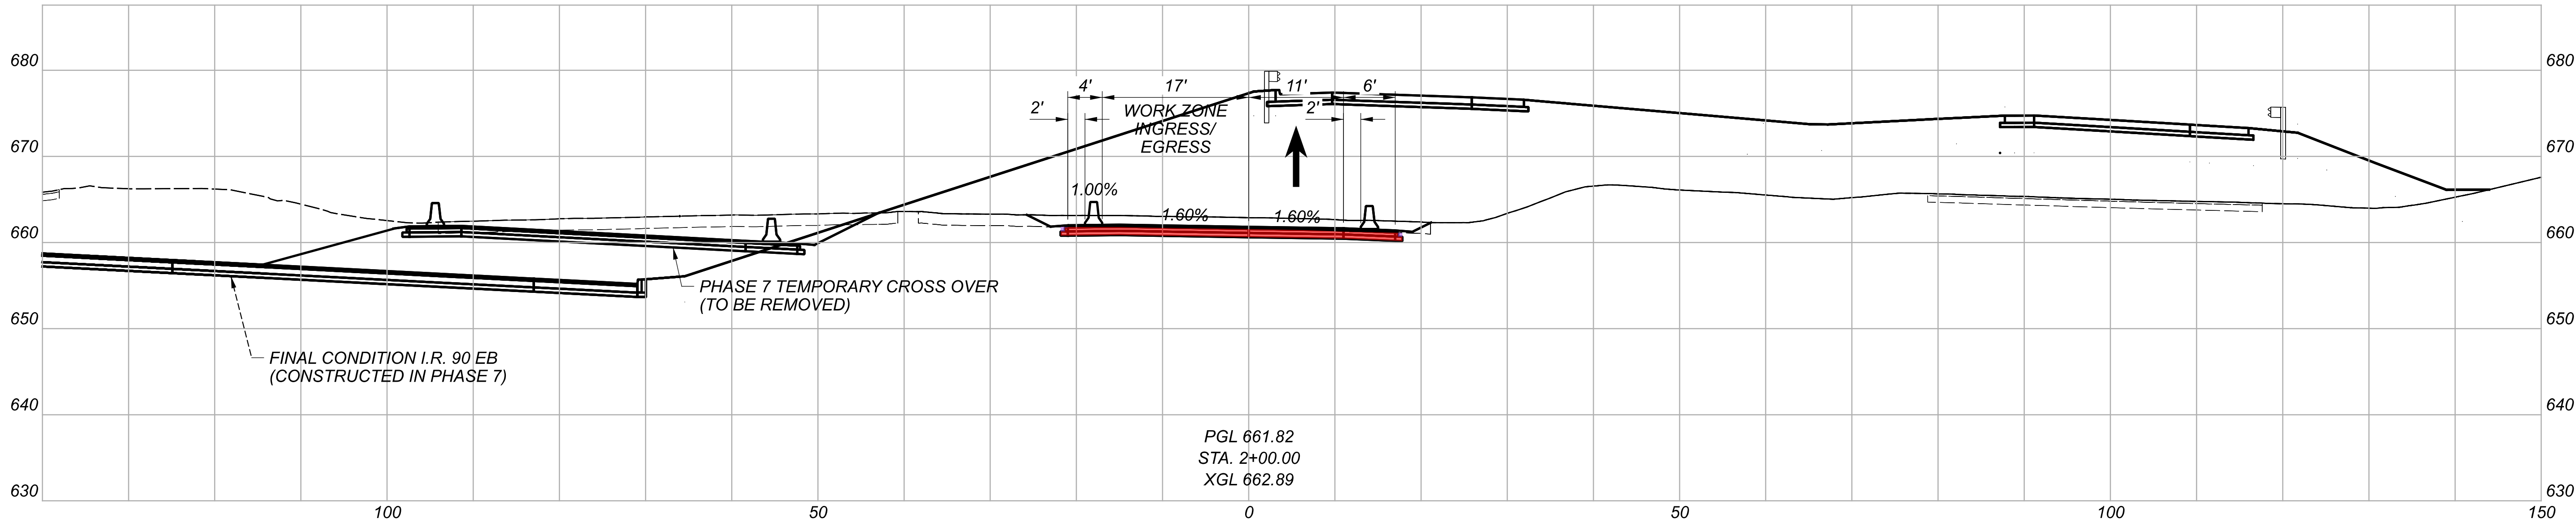

MAINTENANCE OF TRAFFIC - PHASE 8
 CROSS SECTIONS - TEMPORARY RAMP H5 TO I.R. 90 EB



DESIGN AGENCY	
Michael Baker INTERNATIONAL	
DESIGNER	
MZG	
REVIEWER	
GSH 05/22/24	
PROJECT ID	
82382	
SHEET	TOTAL
276	2696

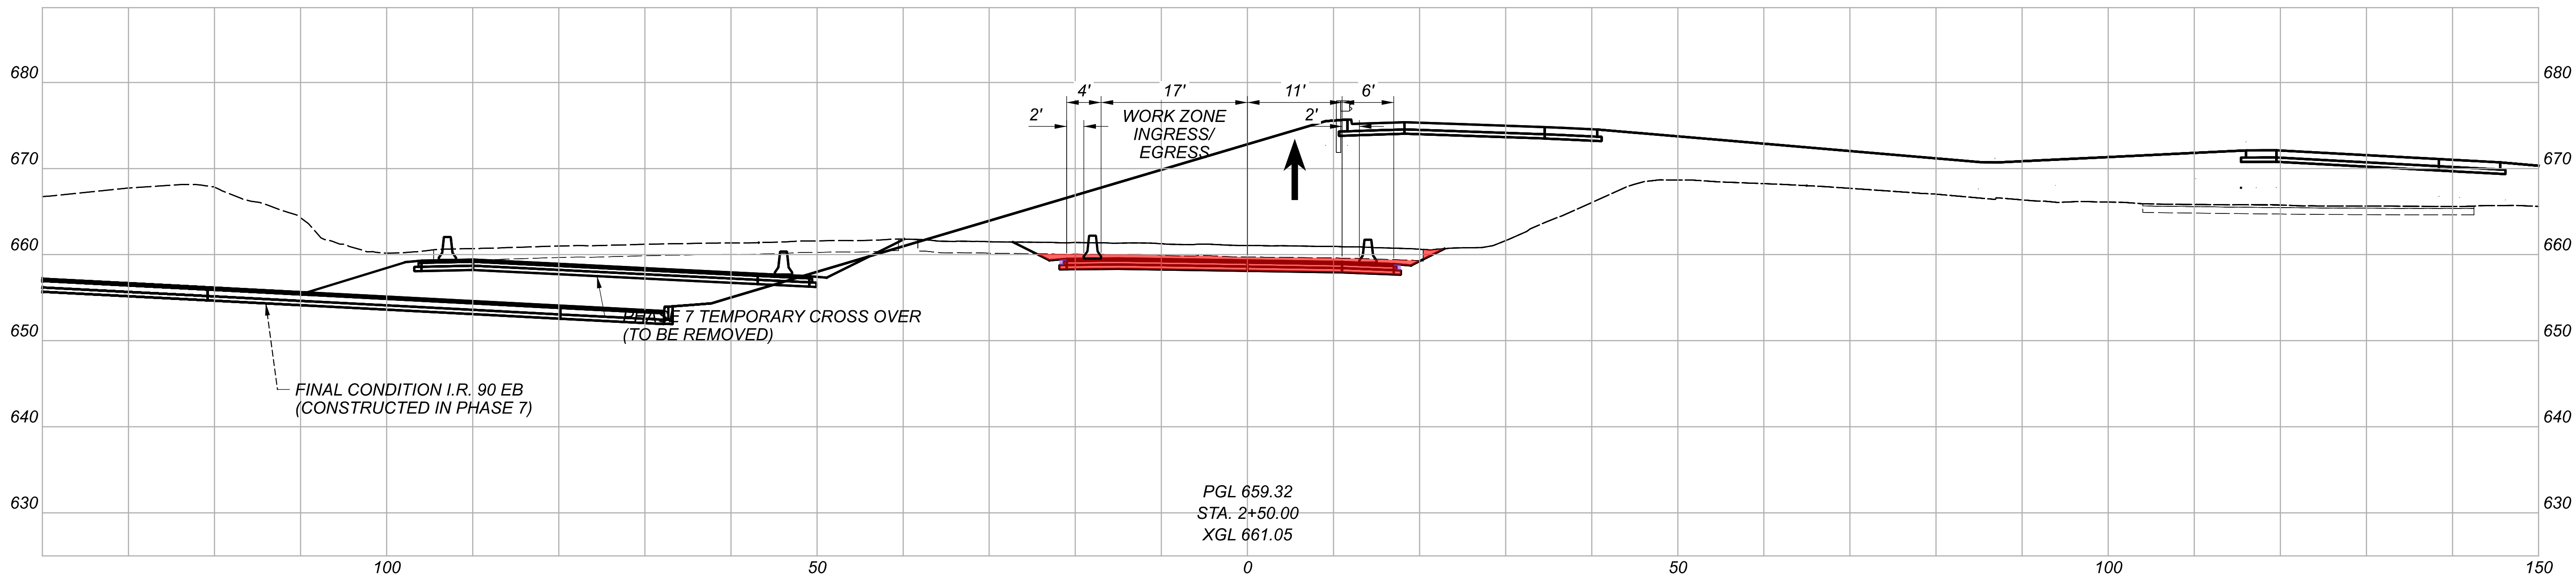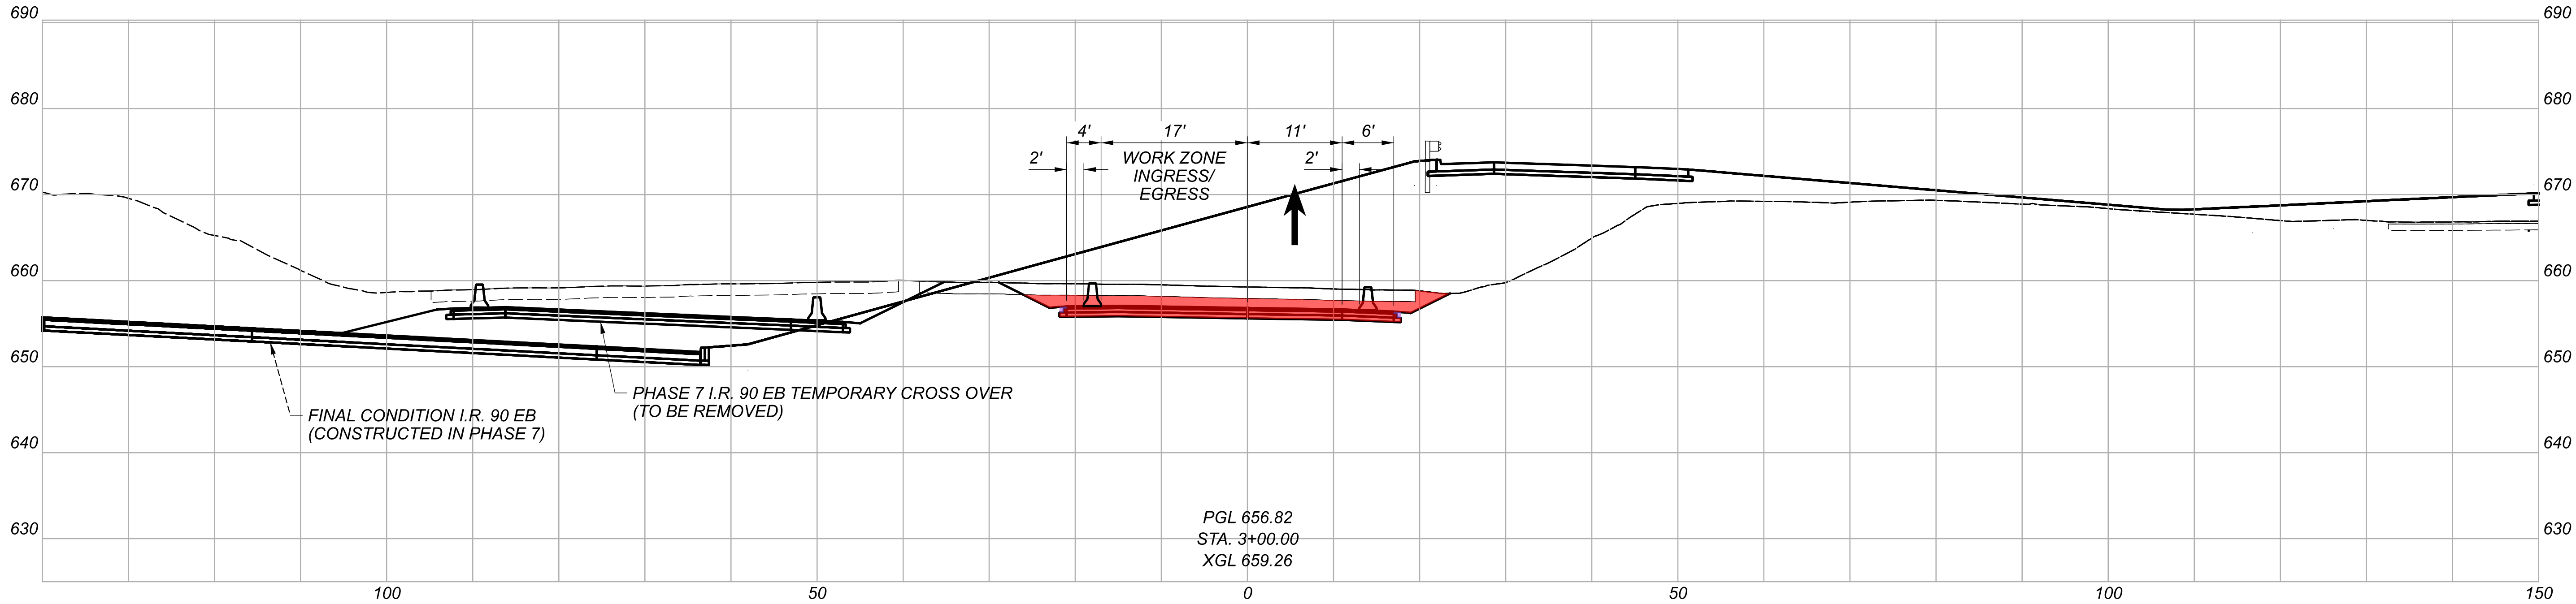

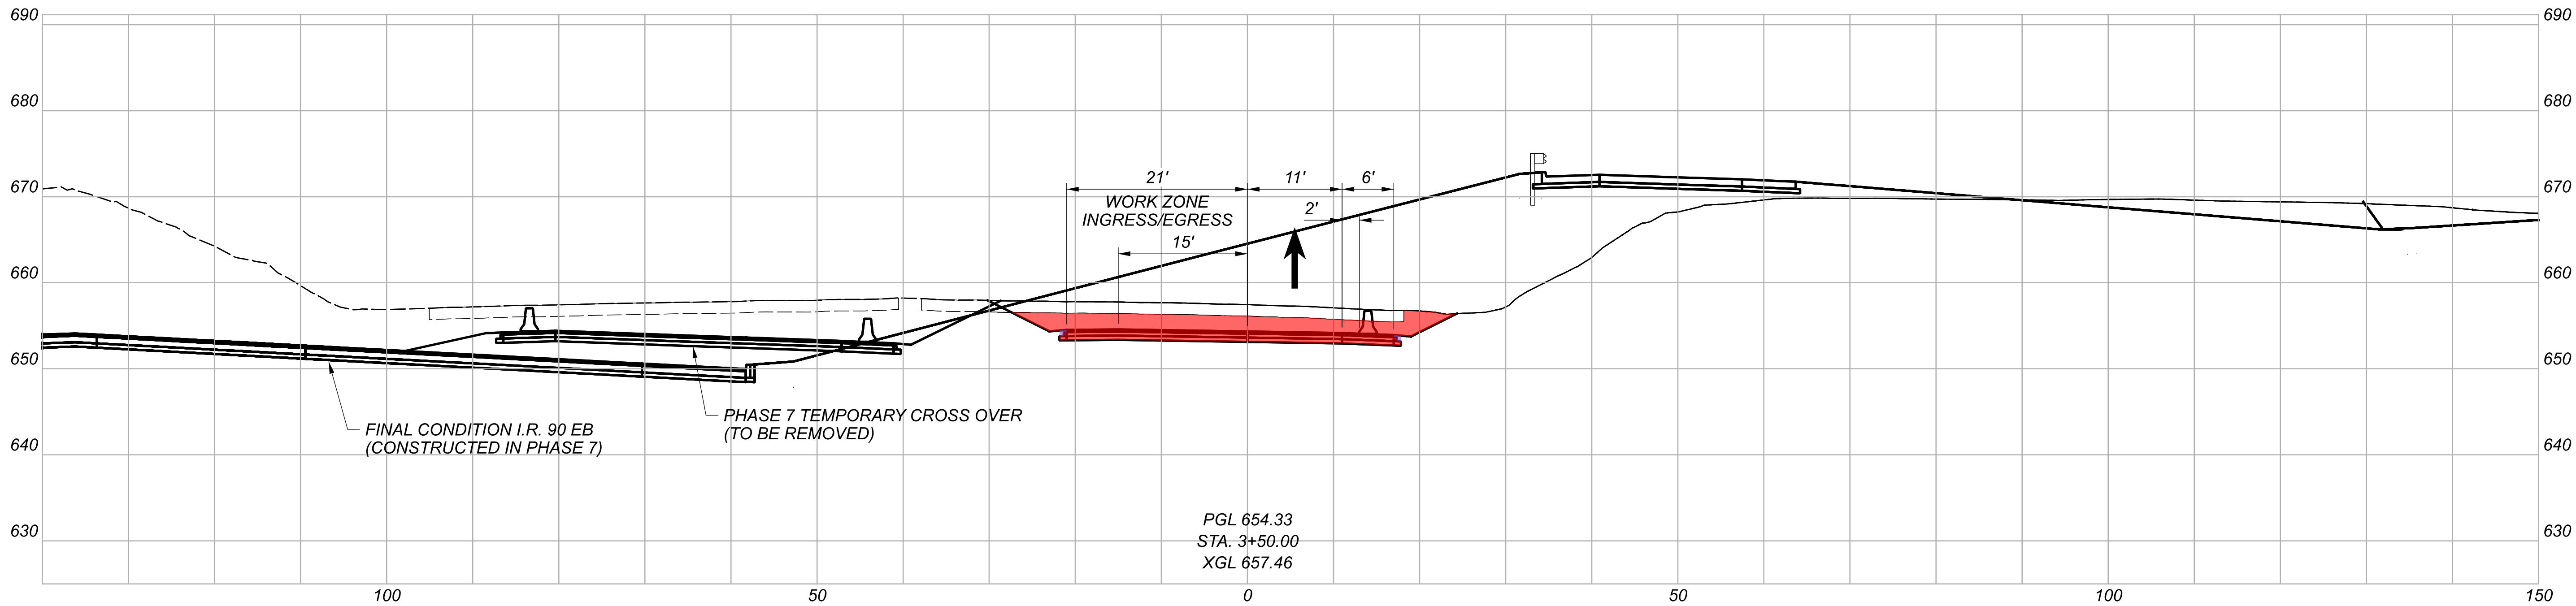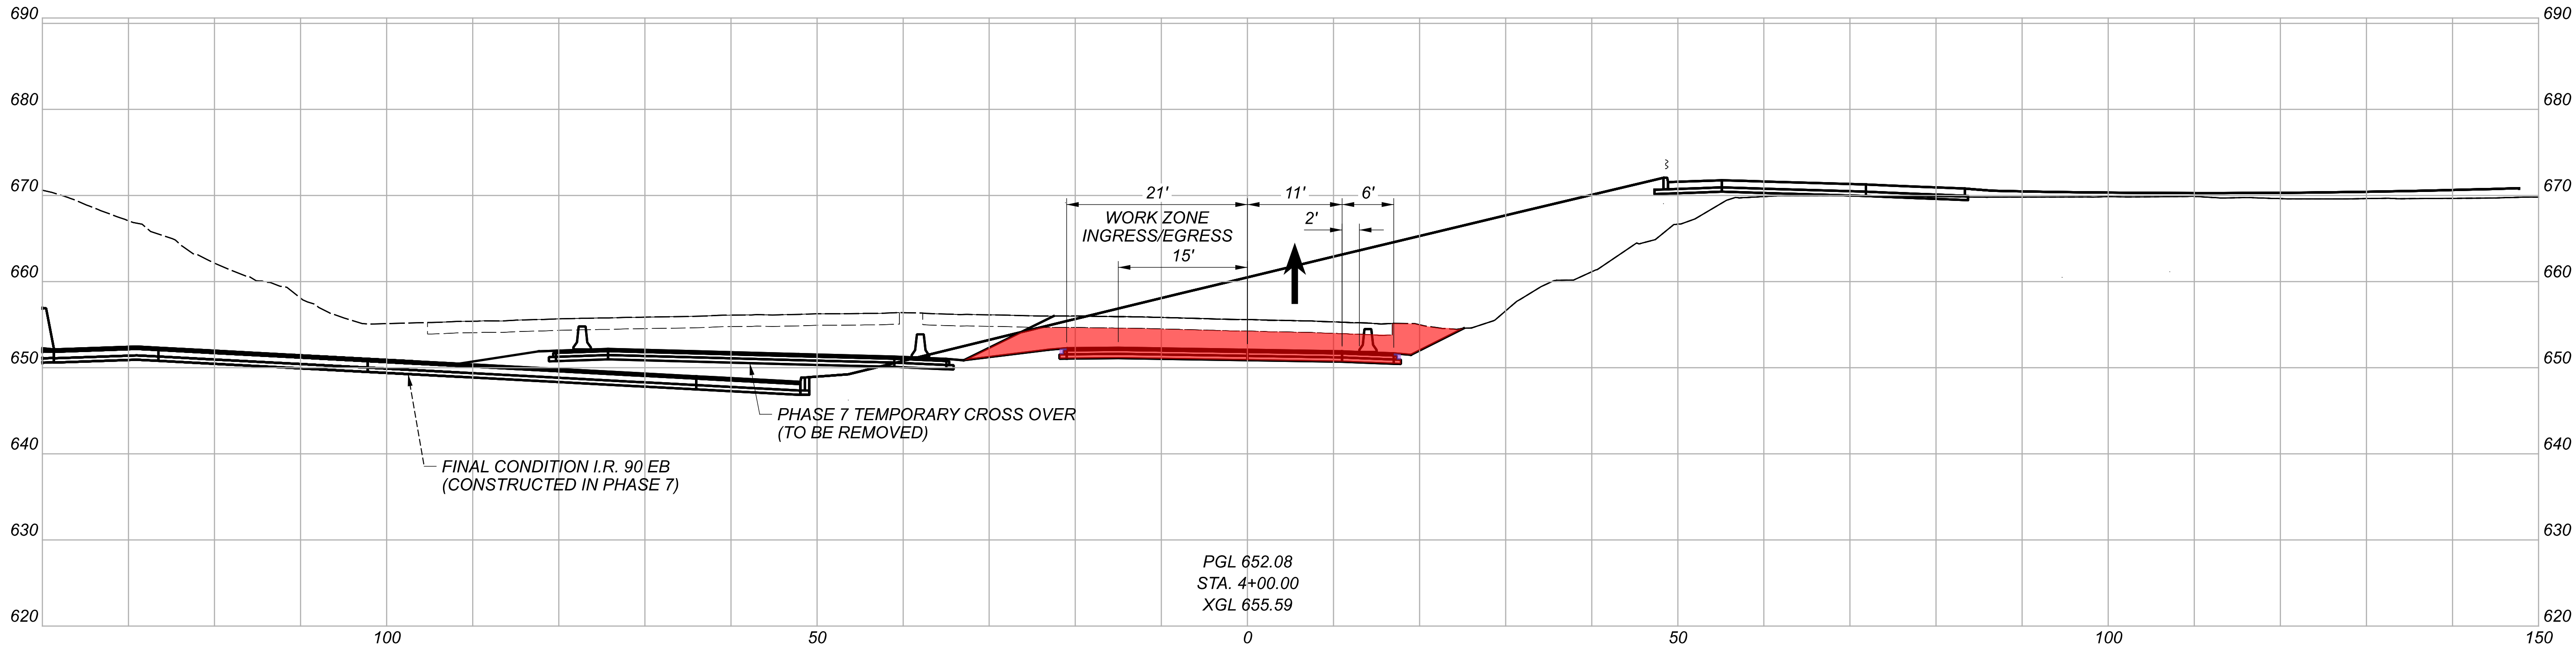

MAINTENANCE OF TRAFFIC - PHASE 8
CROSS SECTIONS - TEMPORARY RAMP H5 TO I.R. 90 EB

DESIGN AGENCY	
Michael Baker INTERNATIONAL	
DESIGNER	
MZG	
REVIEWER	
GSH 05/22/24	
PROJECT ID	
82382	
SHEET	TOTAL
278	2696

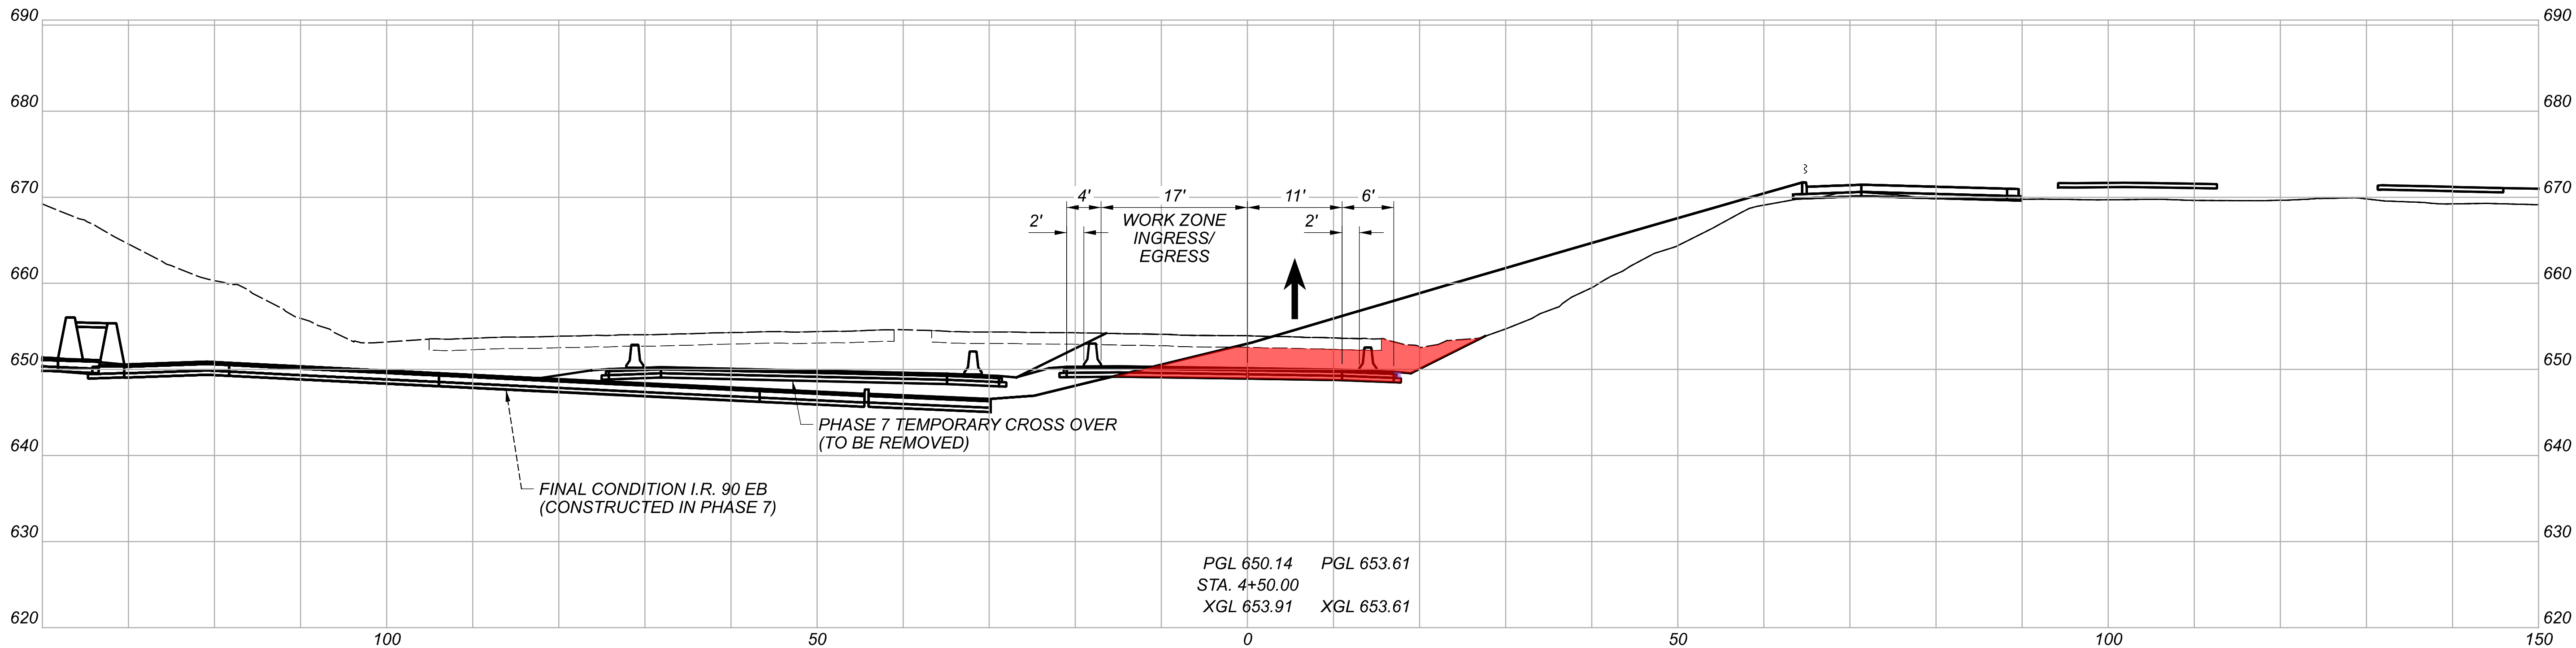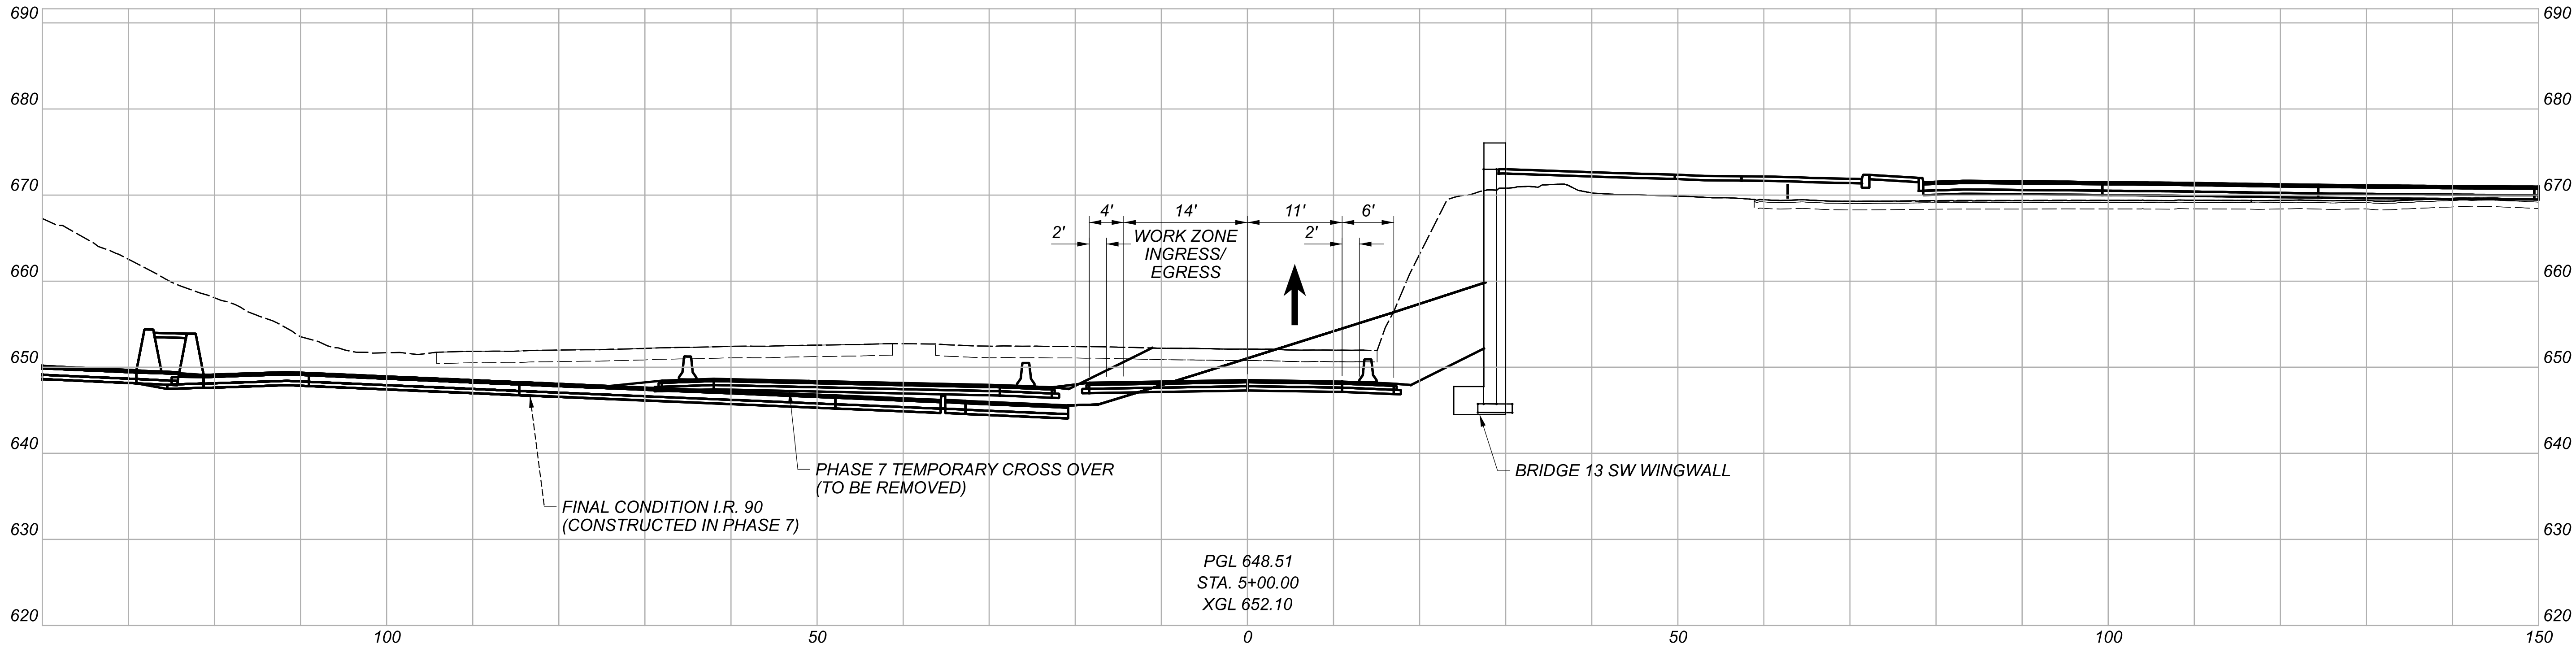

MAINTENANCE OF TRAFFIC - PHASE 8
CROSS SECTIONS - TEMPORARY RAMP H5 TO I.R. 90 EB

DESIGN AGENCY



Michael Baker
INTERNATIONAL

DESIGNER
MZG

REVIEWER
GSH 05/22/24



PROJECT ID
82382

SHEET	TOTAL
279	2696

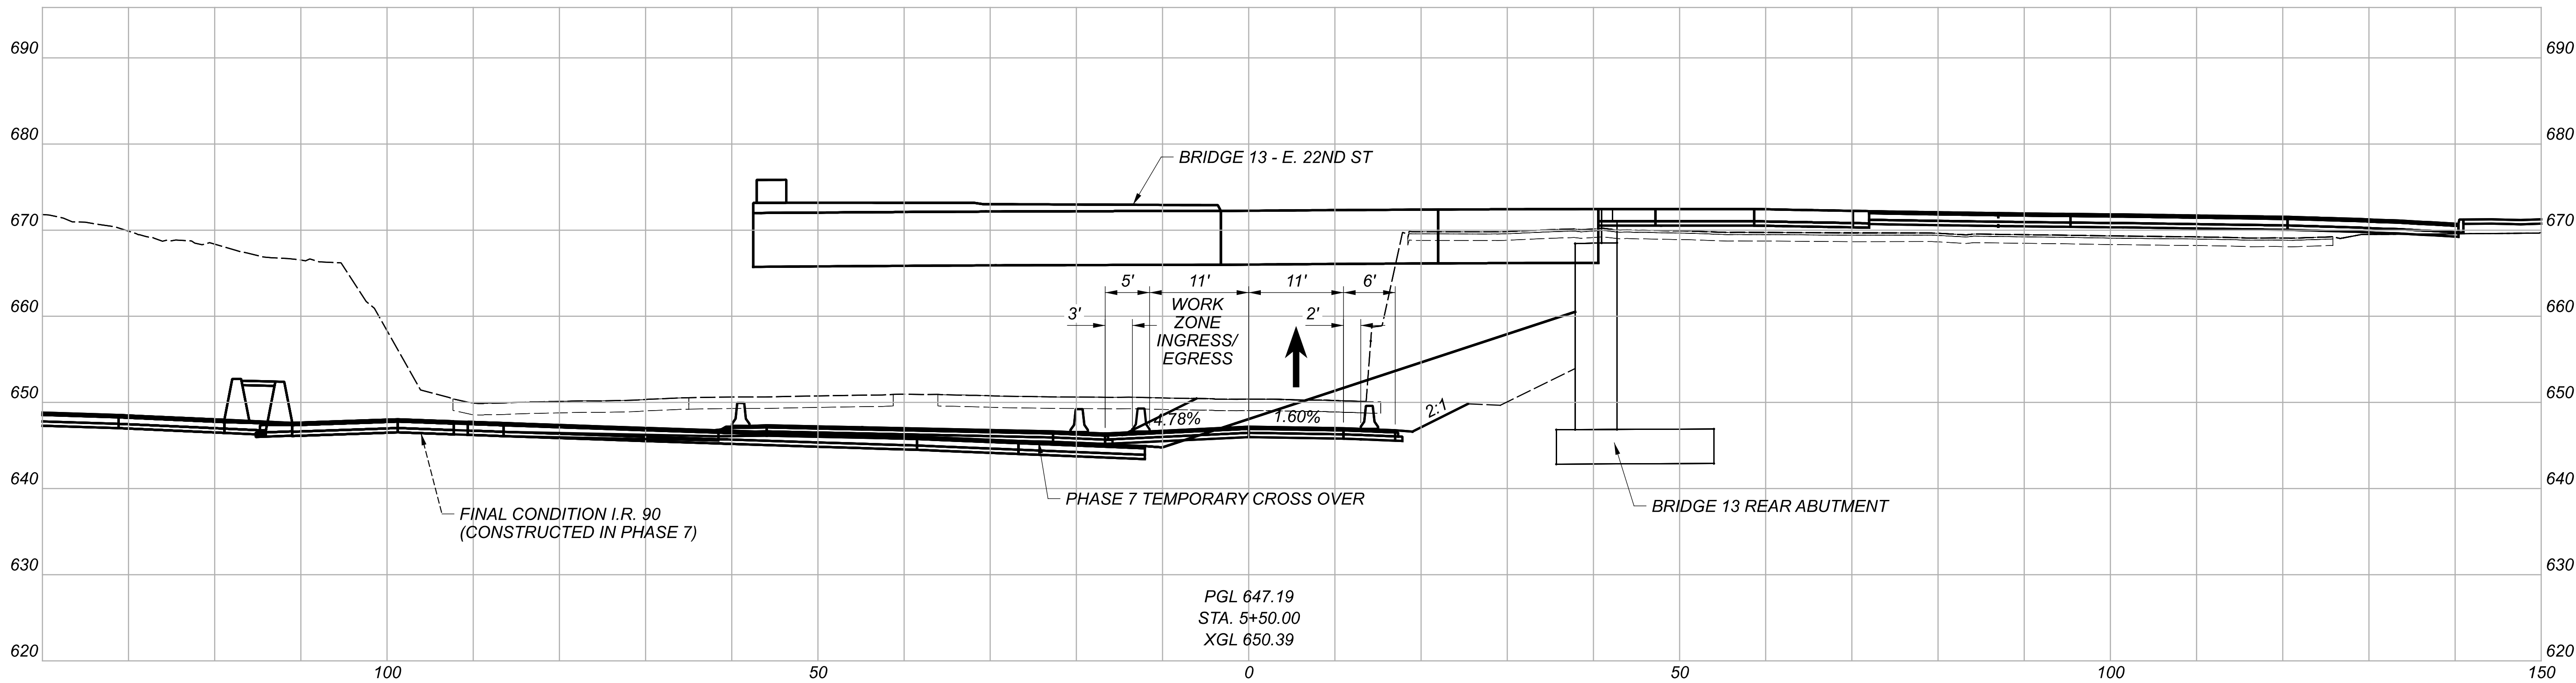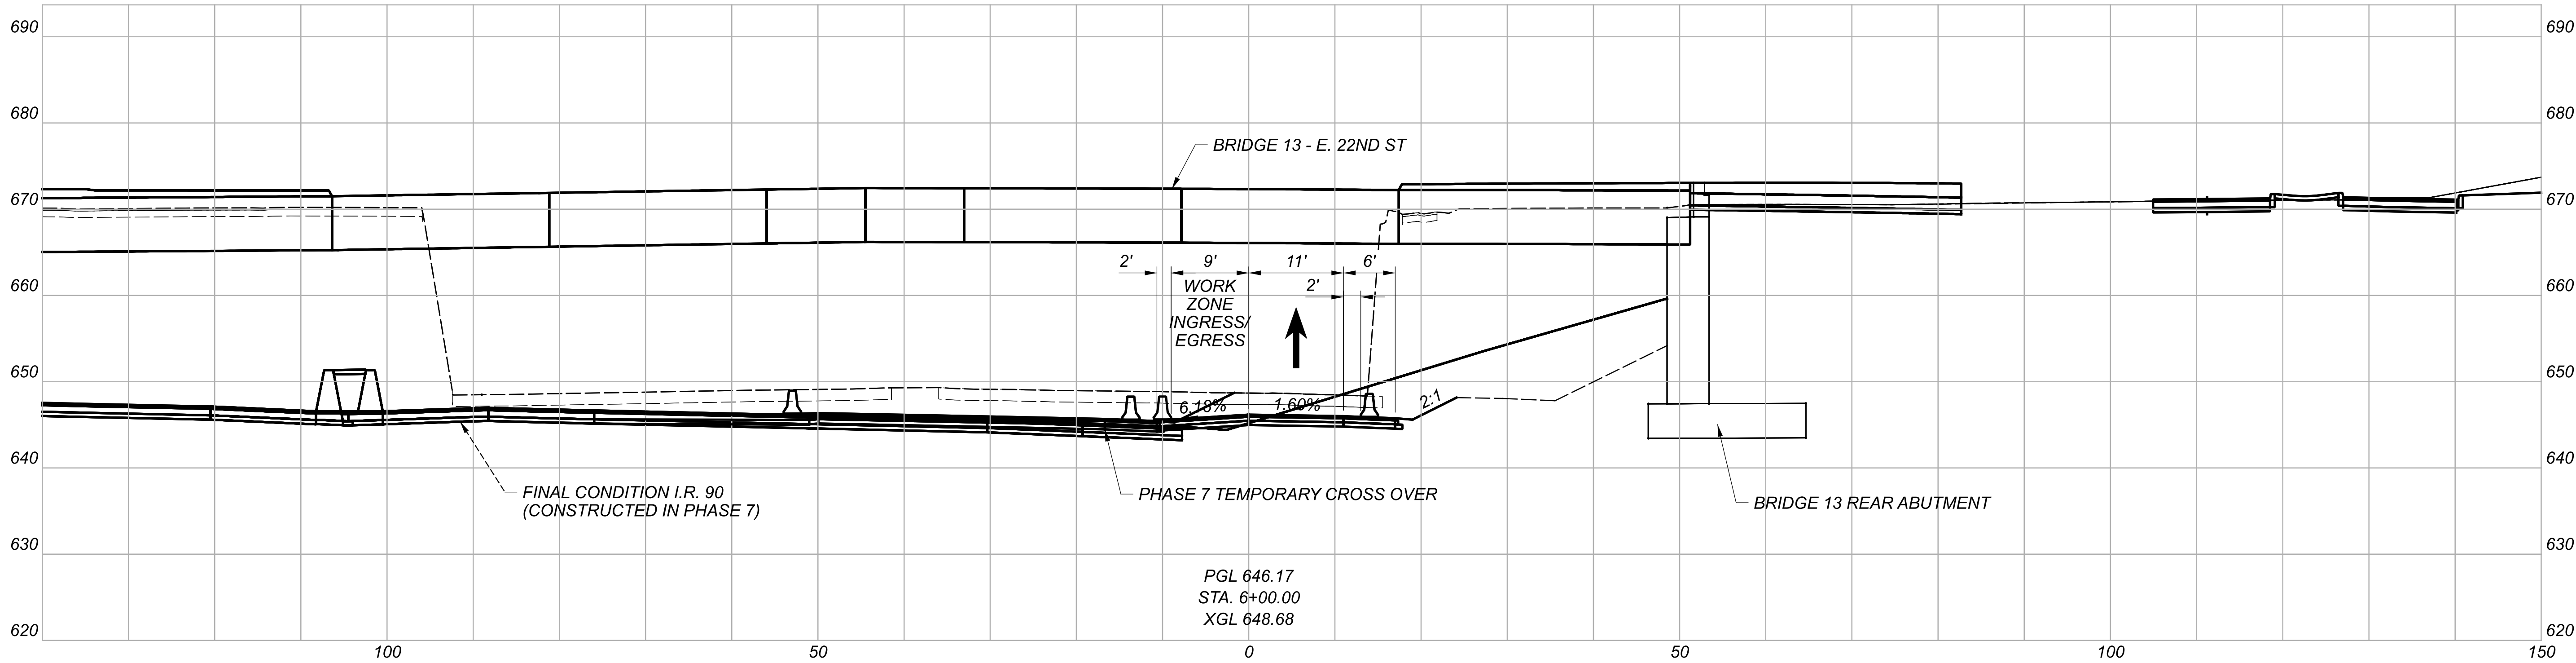


MAINTENANCE OF TRAFFIC - PHASE 8
CROSS SECTIONS - TEMPORARY RAMP H5 TO I.R. 90 EB



DESIGN AGENCY	
Michael Baker INTERNATIONAL	
DESIGNER	MZG
REVIEWER	GSH 05/22/24
PROJECT ID	82382
SHEET	TOTAL
280	2696

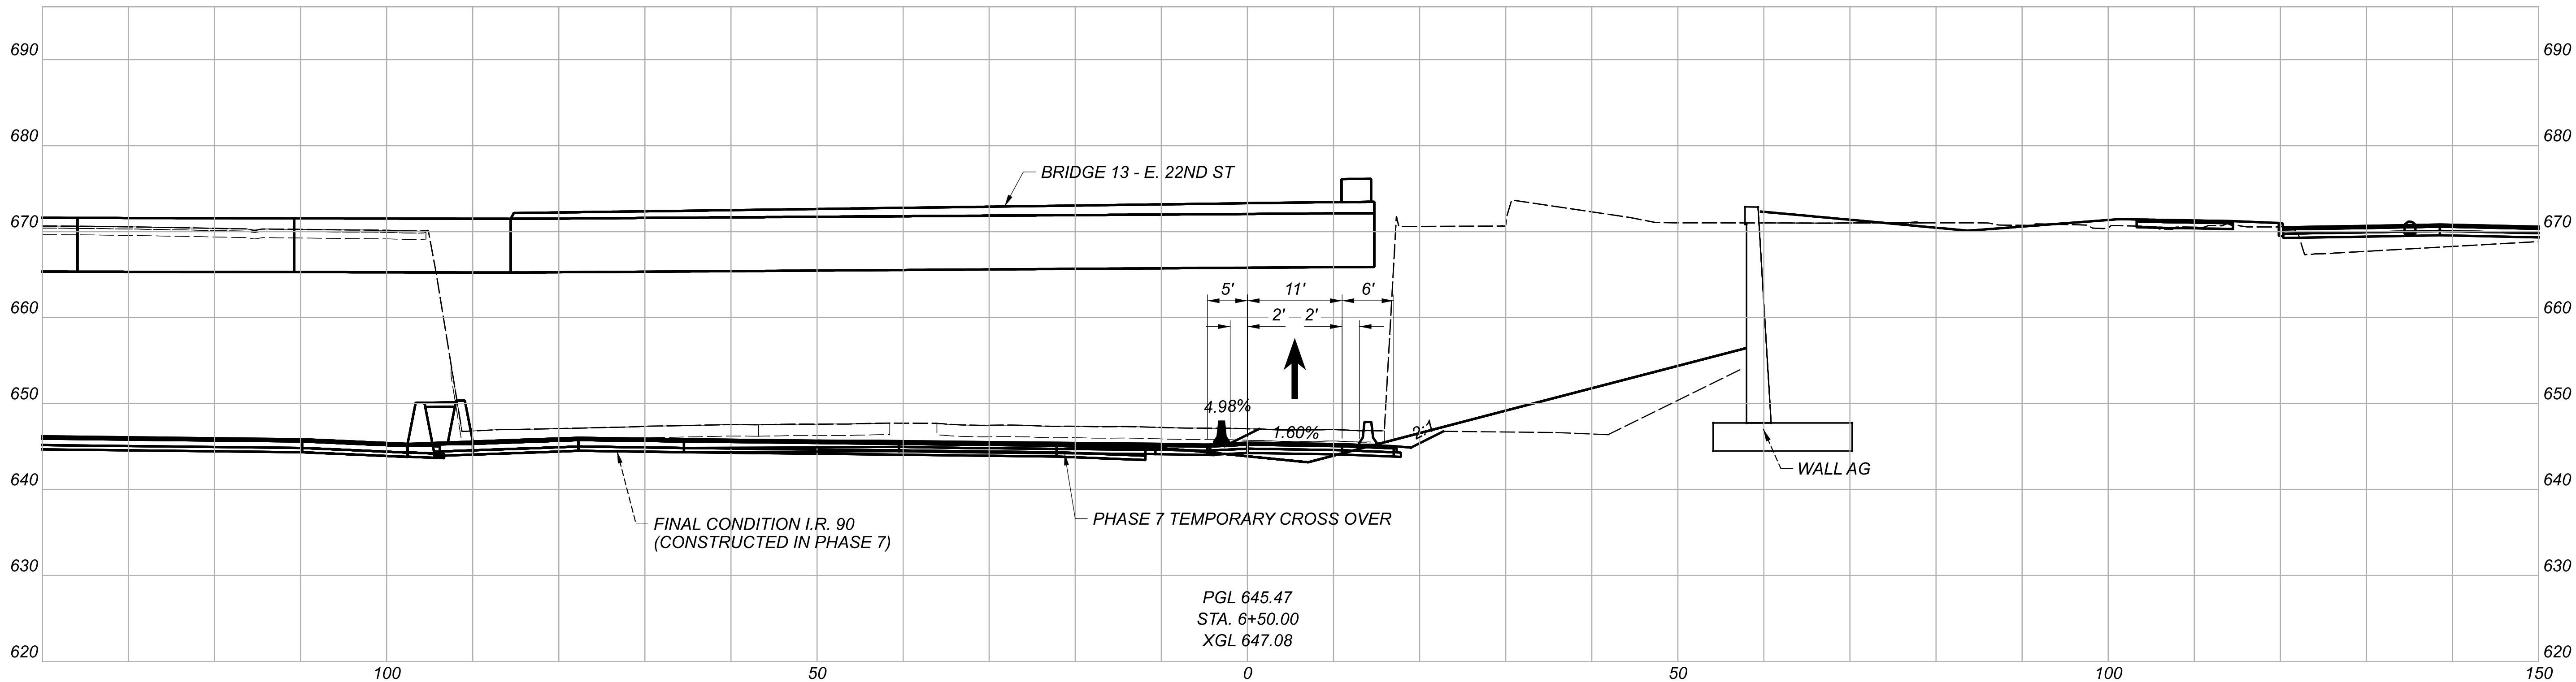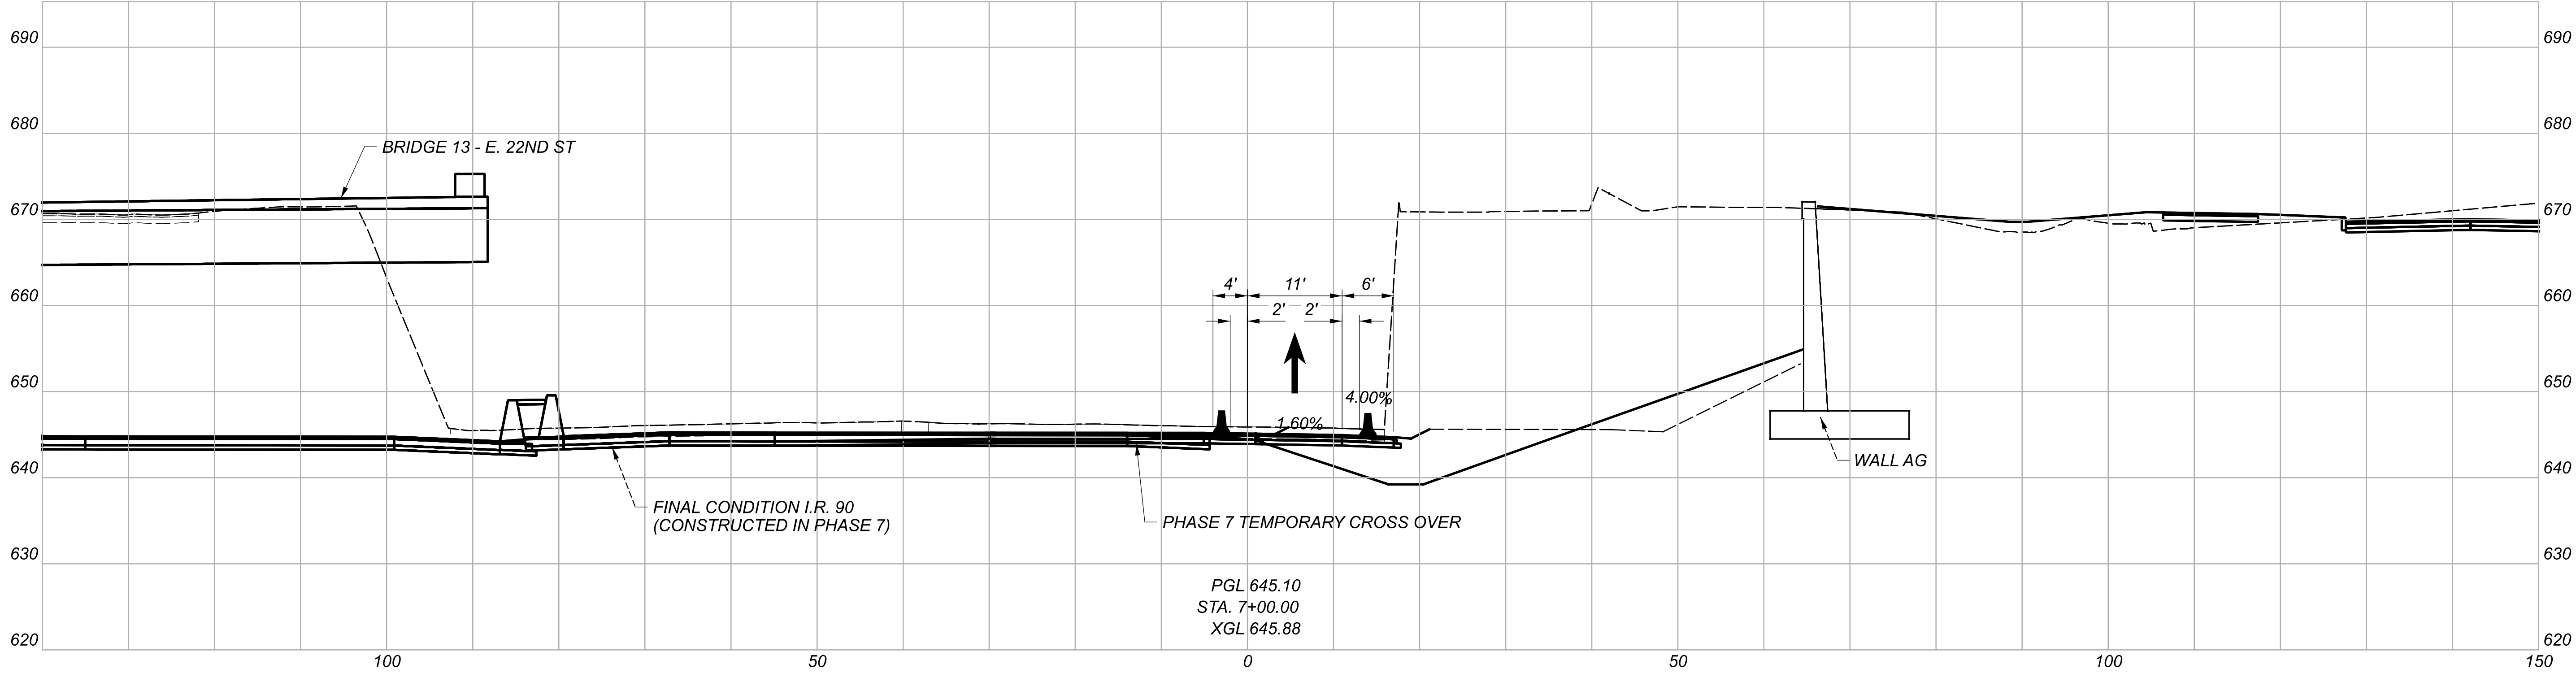



MAINTENANCE OF TRAFFIC - PHASE 8
CROSS SECTIONS - TEMPORARY RAMP H5 TO I.R. 90 EB

DESIGN AGENCY	
DESIGNER	MZG
REVIEWER	GSH 05/22/24
PROJECT ID	82382
SHEET	281
TOTAL	2696

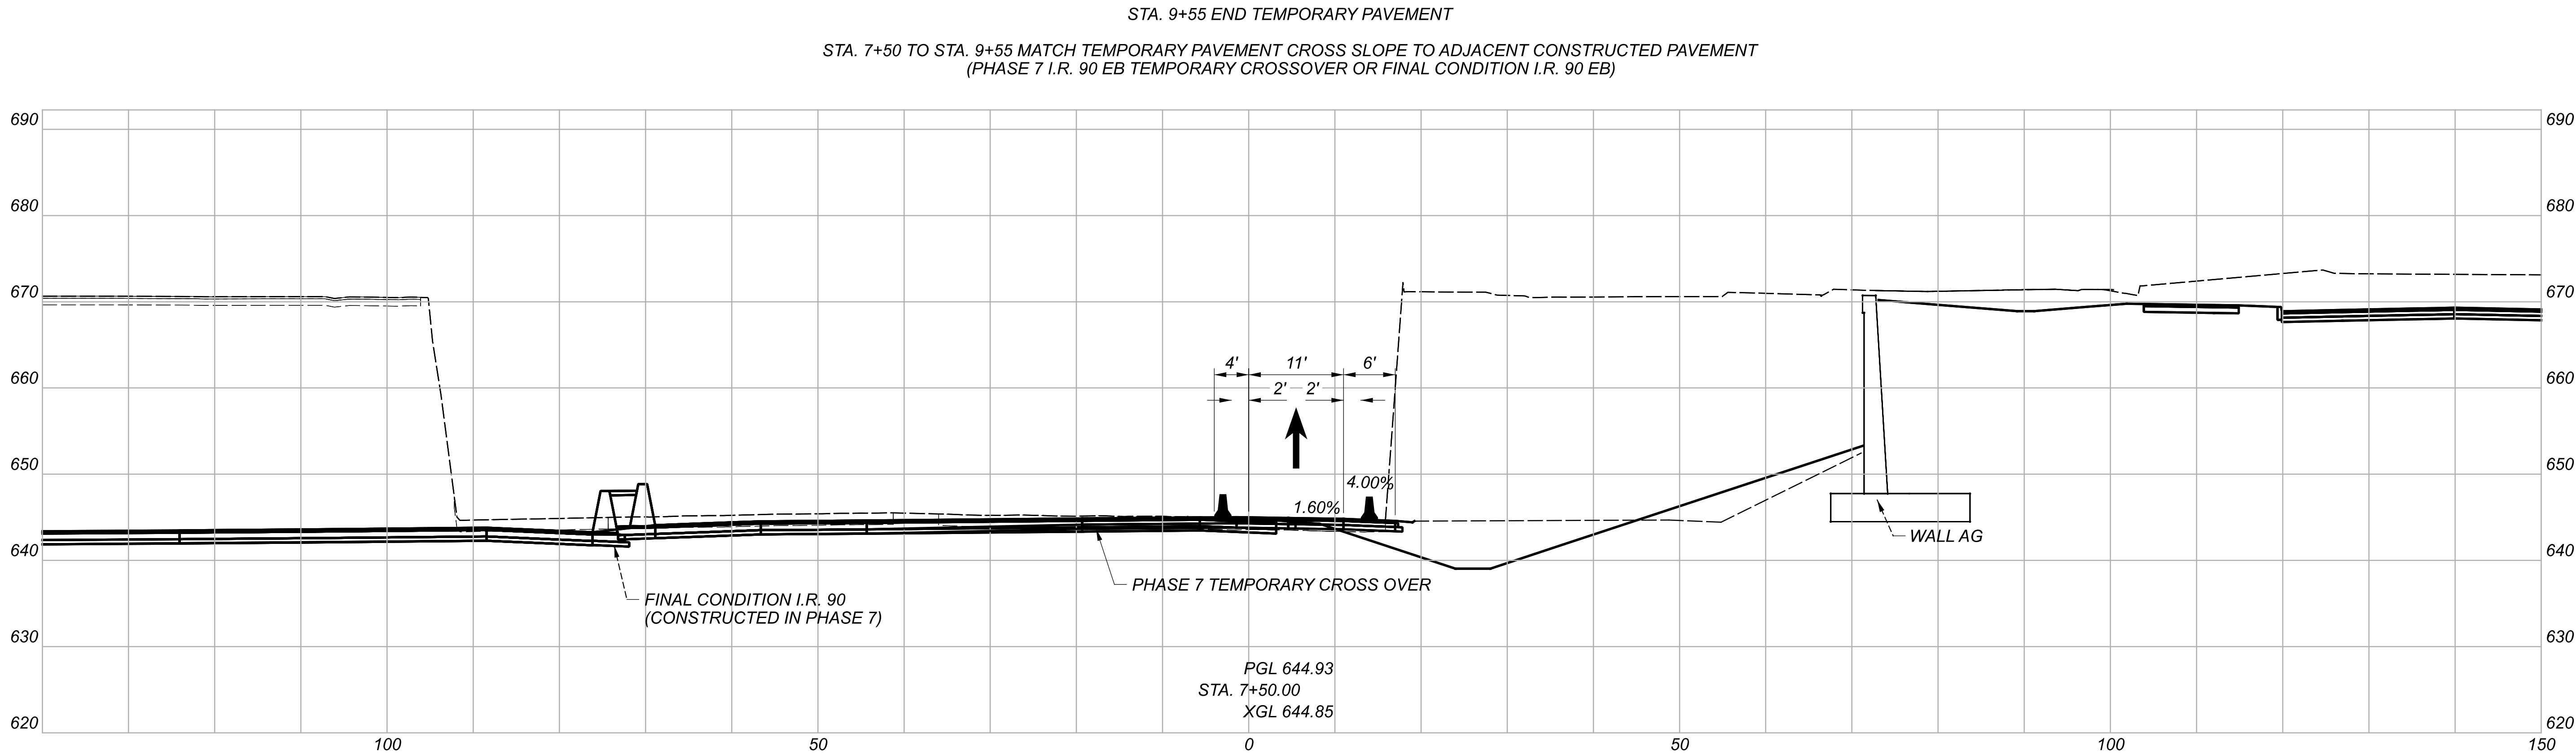

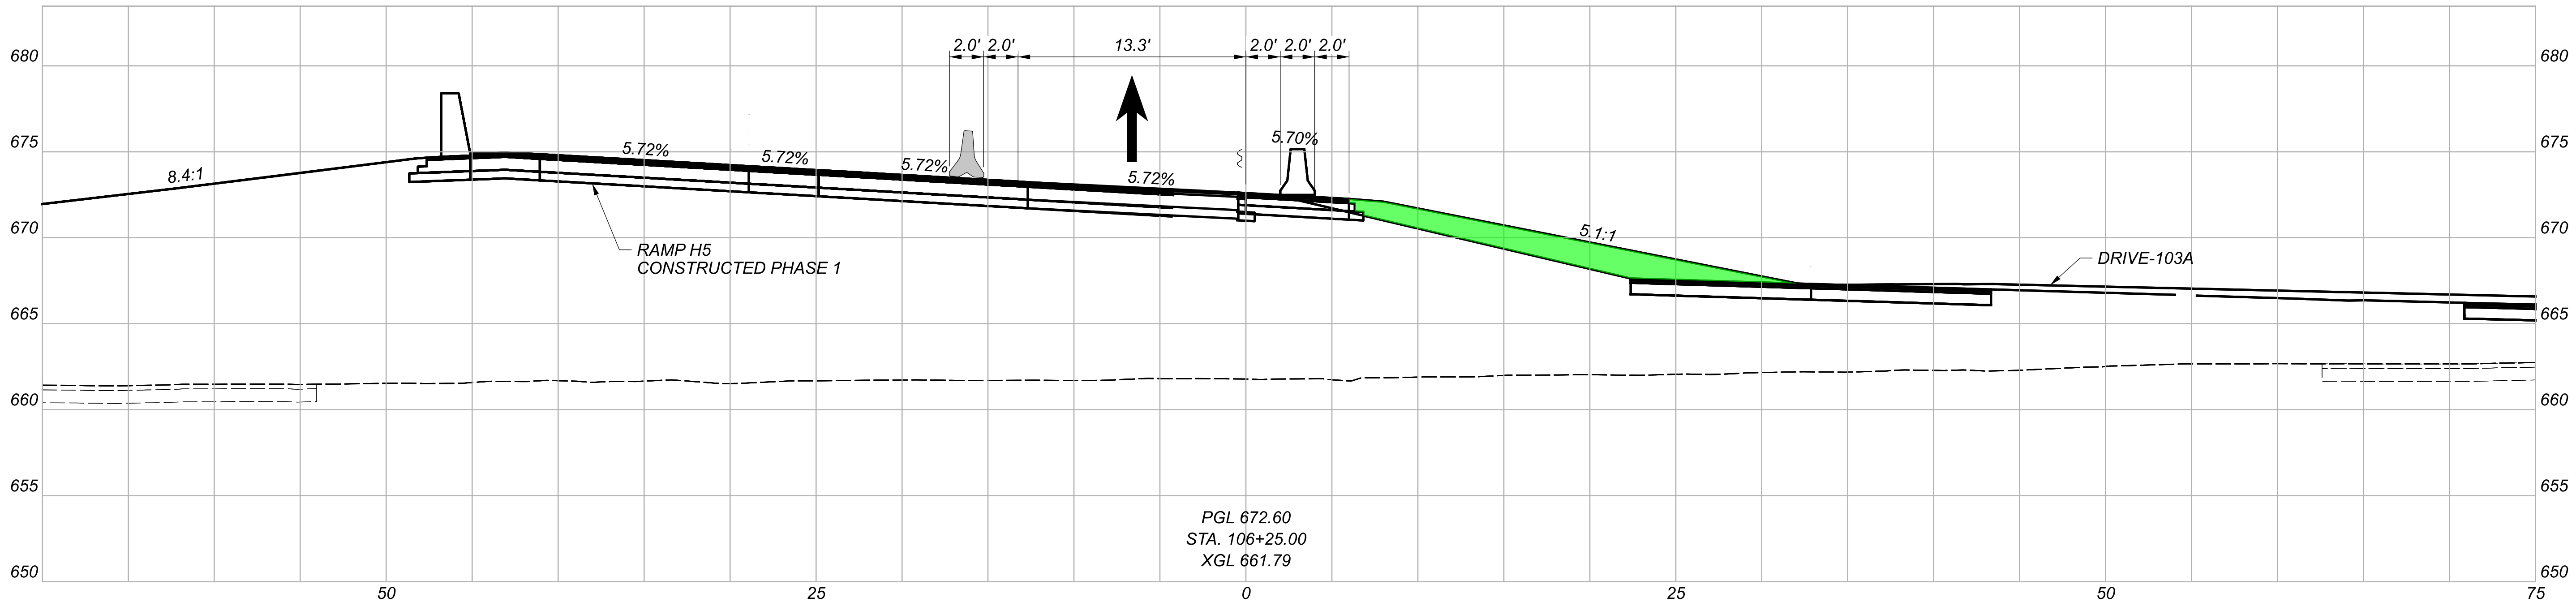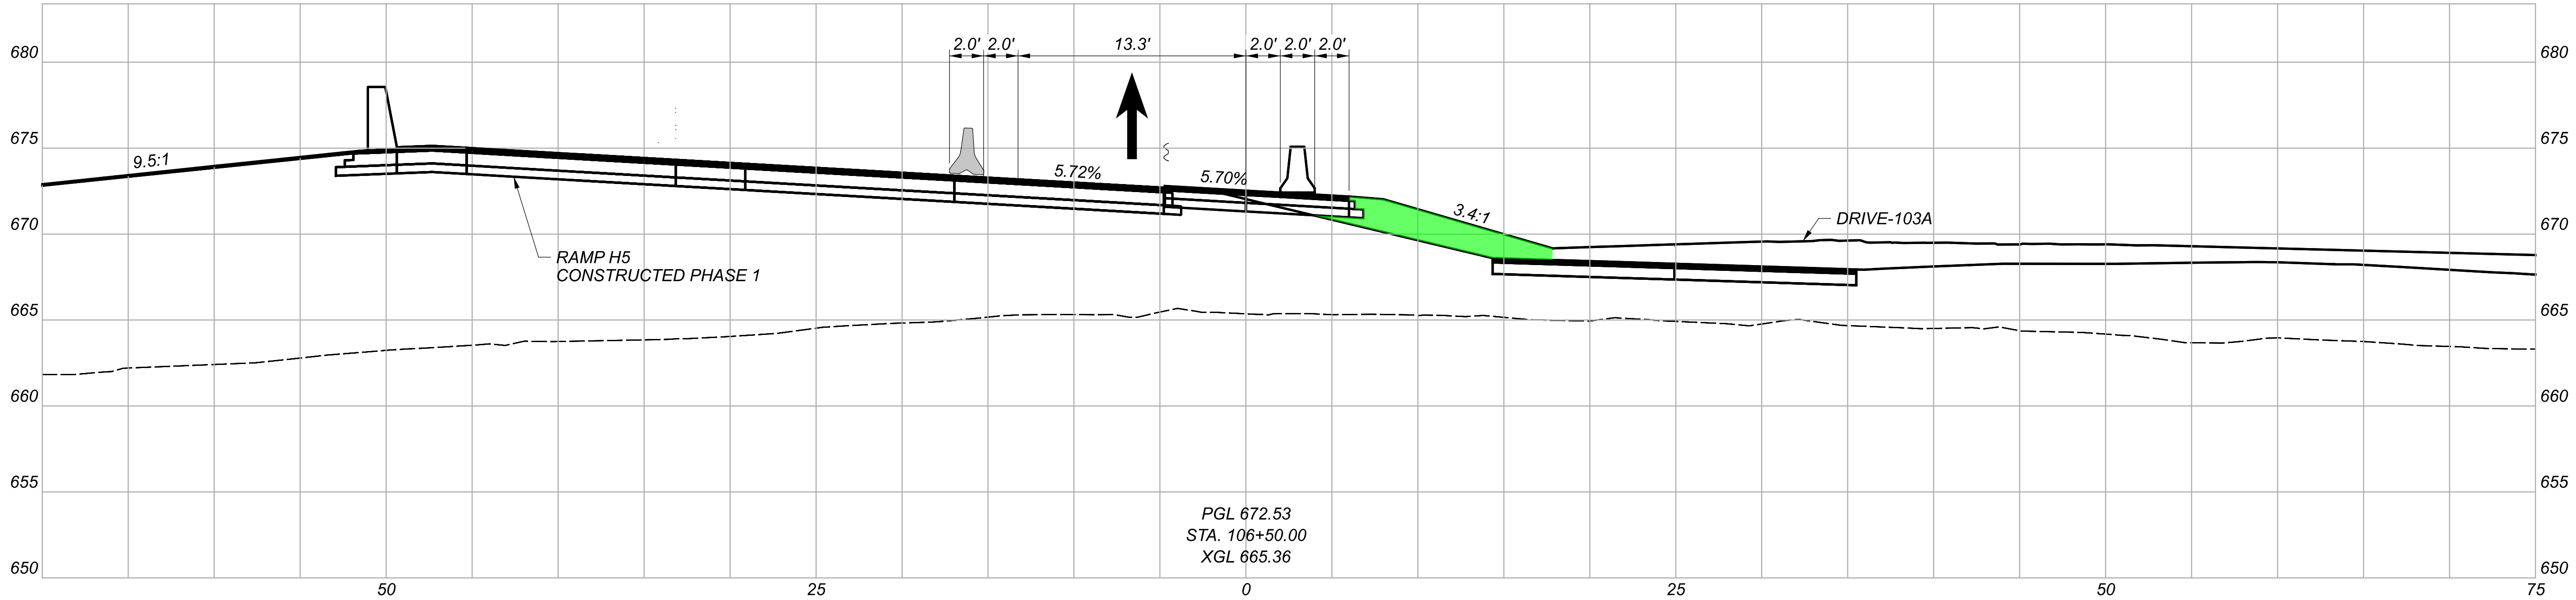

Sheet Totals			SHEET	TOTAL
Seeding	Cut	Fill		
.	.	.	264	2696

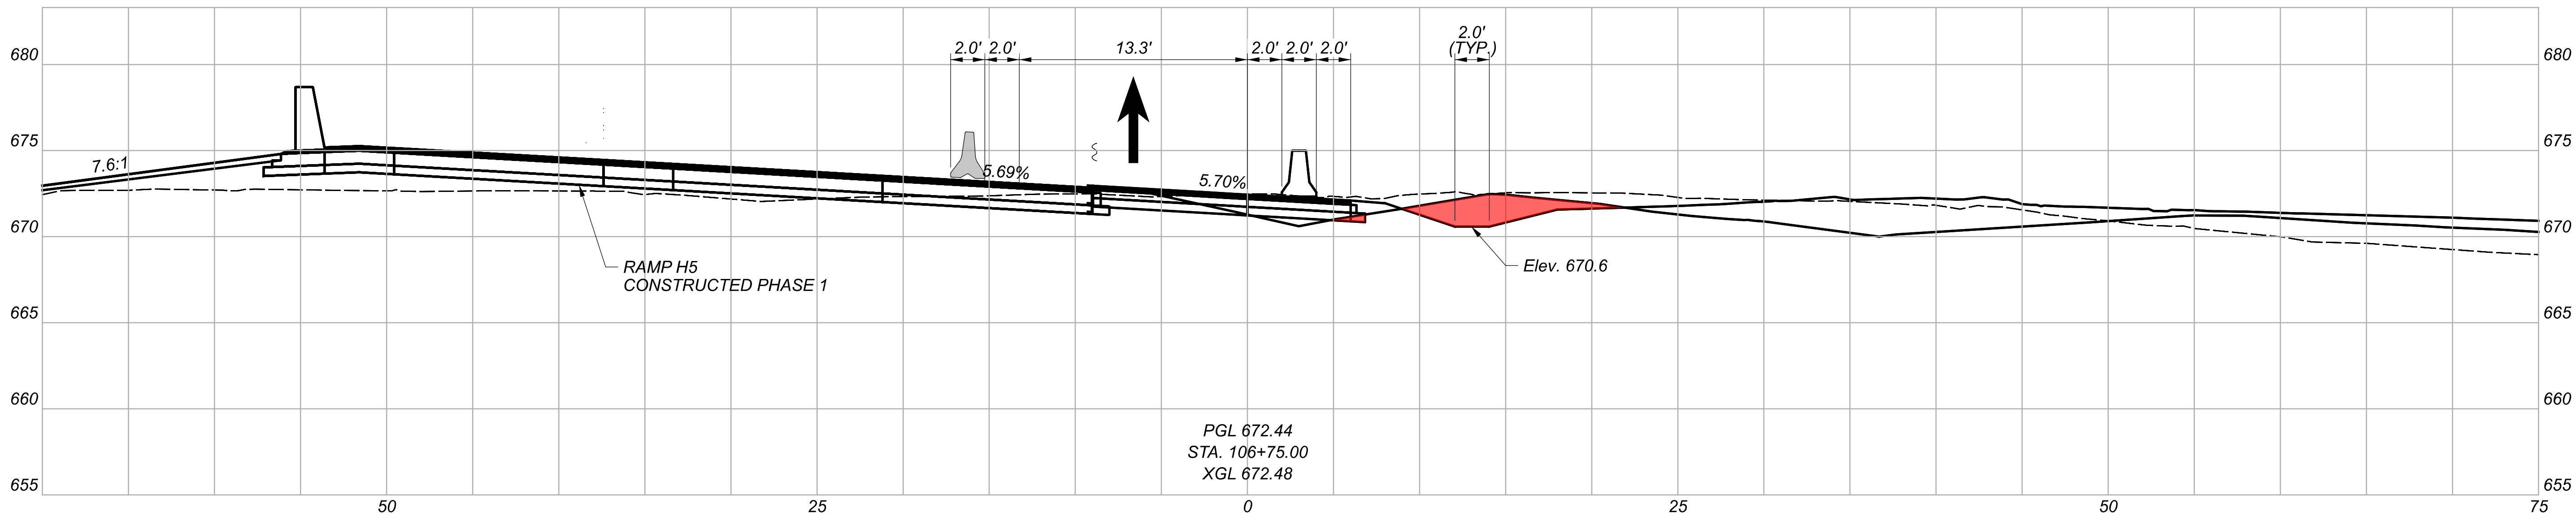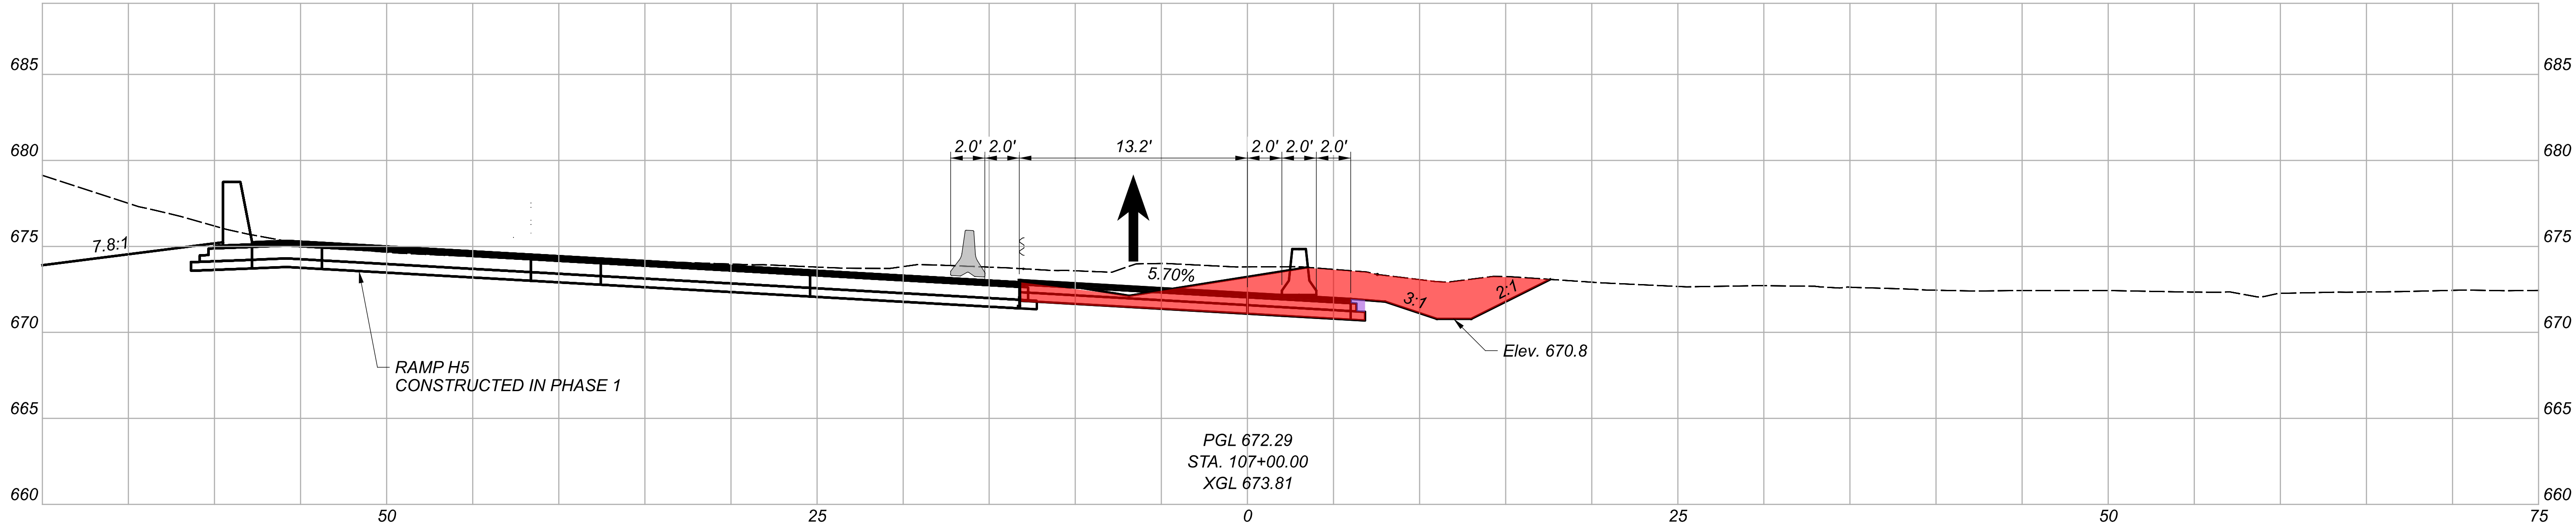


Sheet Totals			SHEET	TOTAL
Seeding	Cut	Fill		
.	.	.	265	2696

MAINTENANCE OF TRAFFIC - PHASE 8
CROSS SECTIONS - RAMP H5 TEMPORARY I.R. 90 EB CONNECTION

DESIGN AGENCY		
Michael Baker INTERNATIONAL		
DESIGNER	MZG	
REVIEWER	LJS 05/22/24	
PROJECT ID	82382	

MODEL: CLP_6 - 107+25.00 [Sheet] PAPERSIZE: 34x22 (in.) DATE: 11/6/2025 TIME: 4:53:02 PM USER: Mala.Gallagher
 pw:\mb-us-pw.bentley.com\mb-us-pw-03\Documents\Cleveland_OH\01_Projects\000T\District12\82382\999-Scratch\Baker\MalaGallagher\WOT Earthwork\82382_XM007.dgn

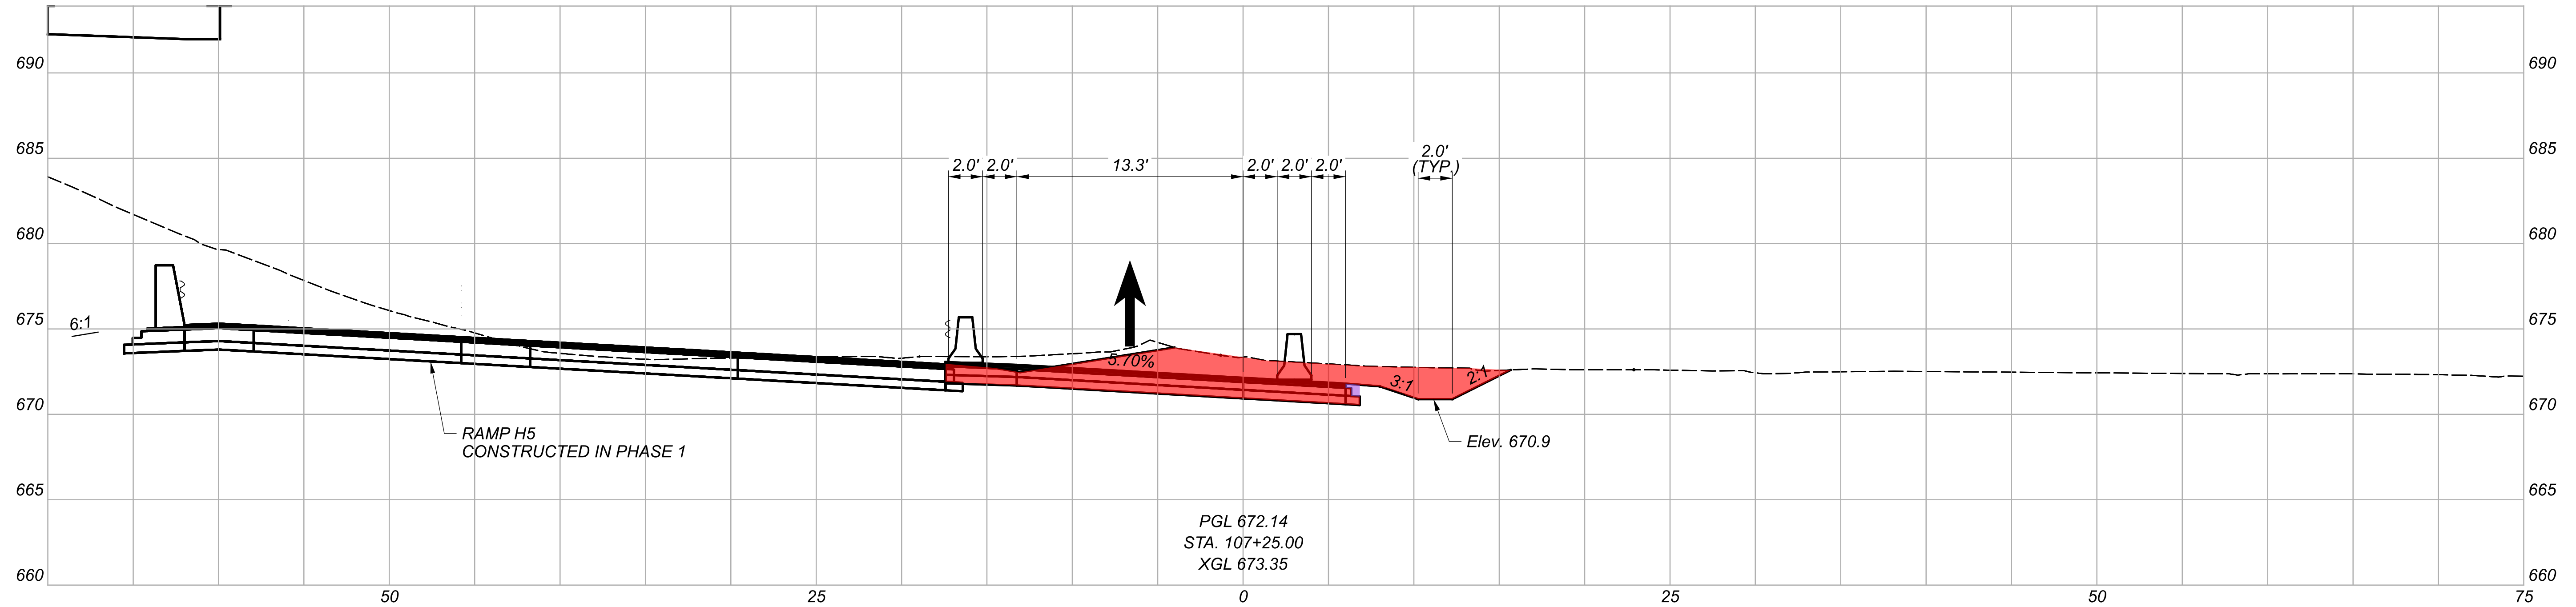



Sheet Totals		
Seeding	Cut	F
.	.	

SHEET	TOTAL
266	2696



Michael Baker
INTERNATIONAL

REVIEWER
LJS 05/22/24



PROJECT ID
82382

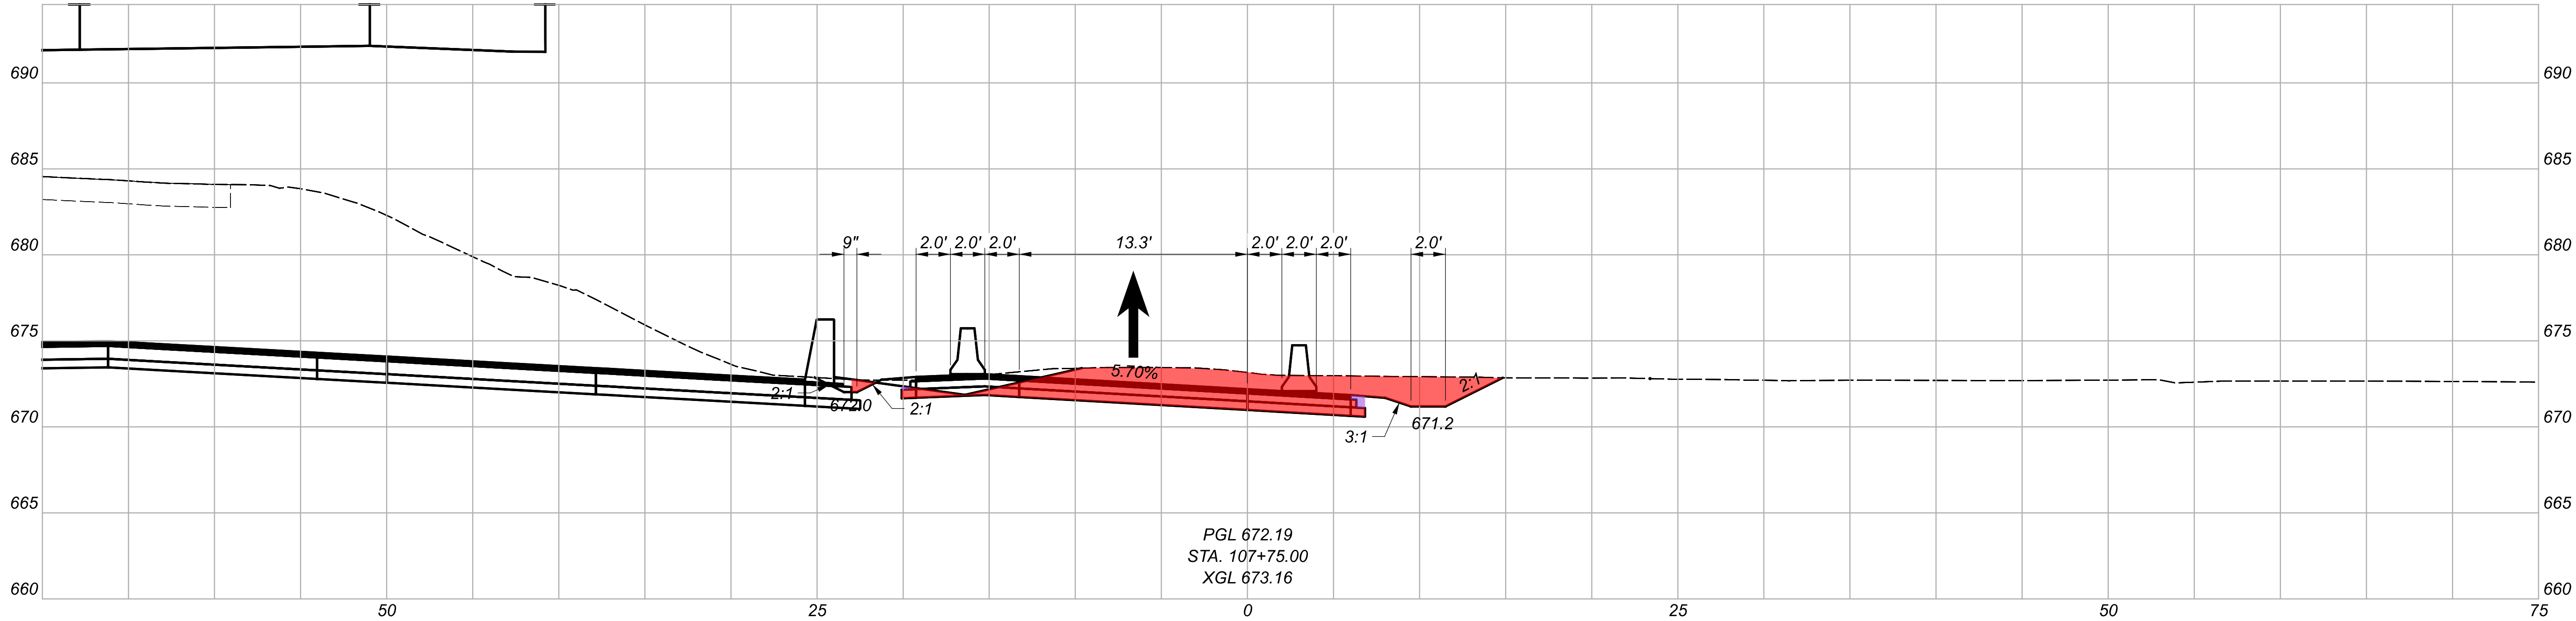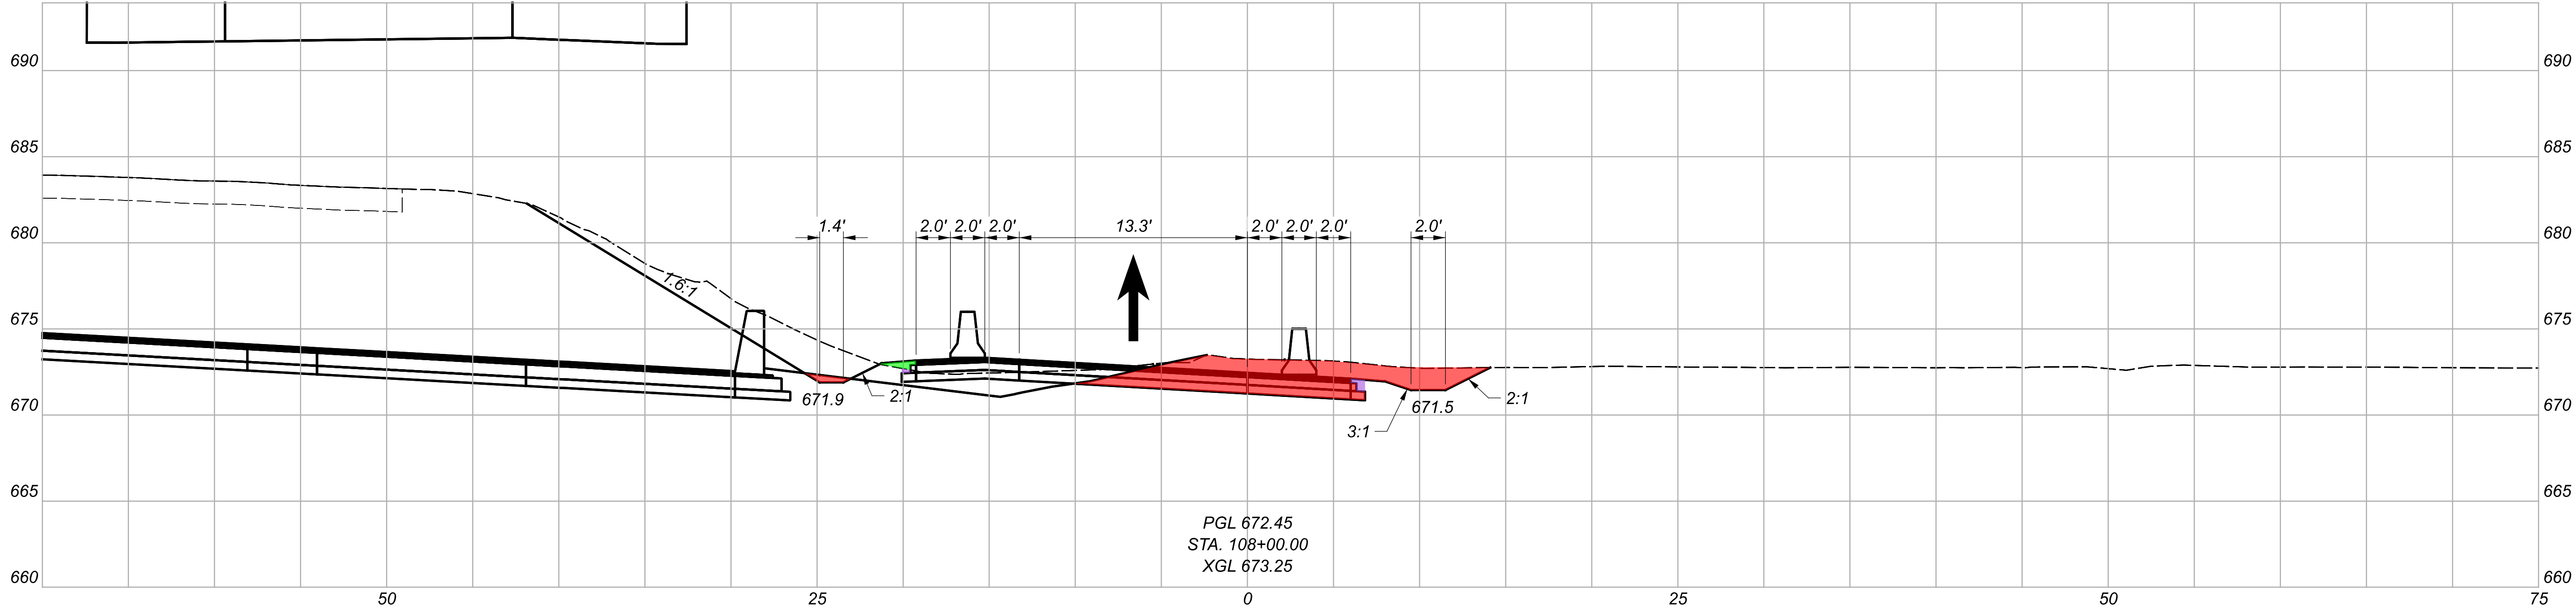



Sheet Totals		
Seeding	Cut	Fill
.	.	.

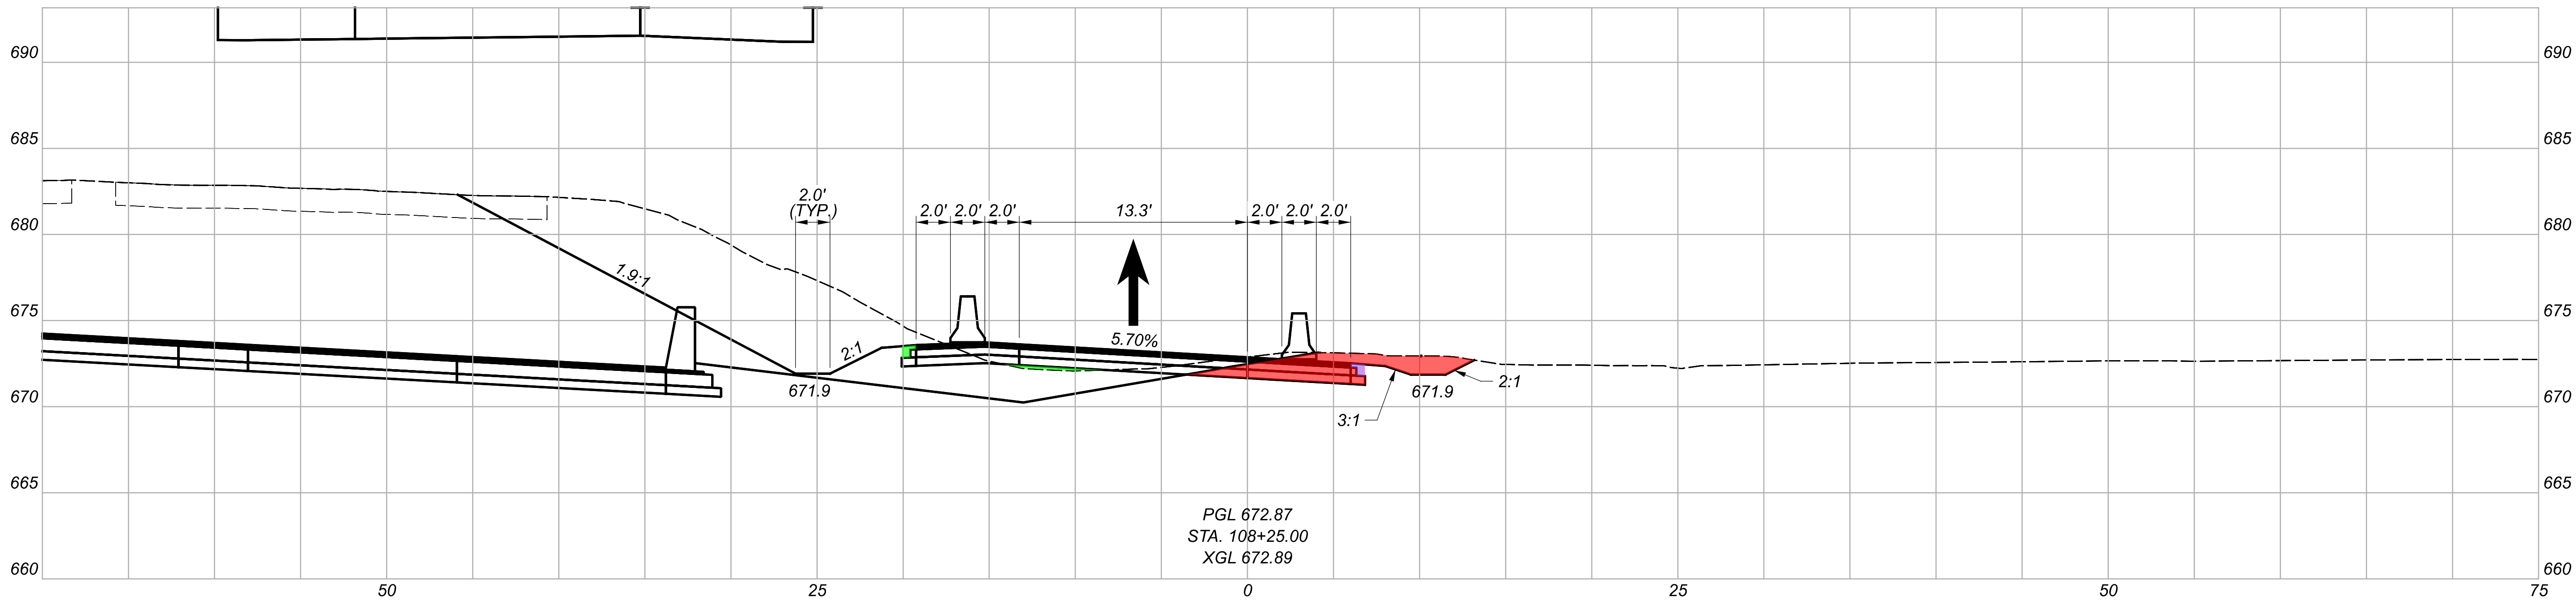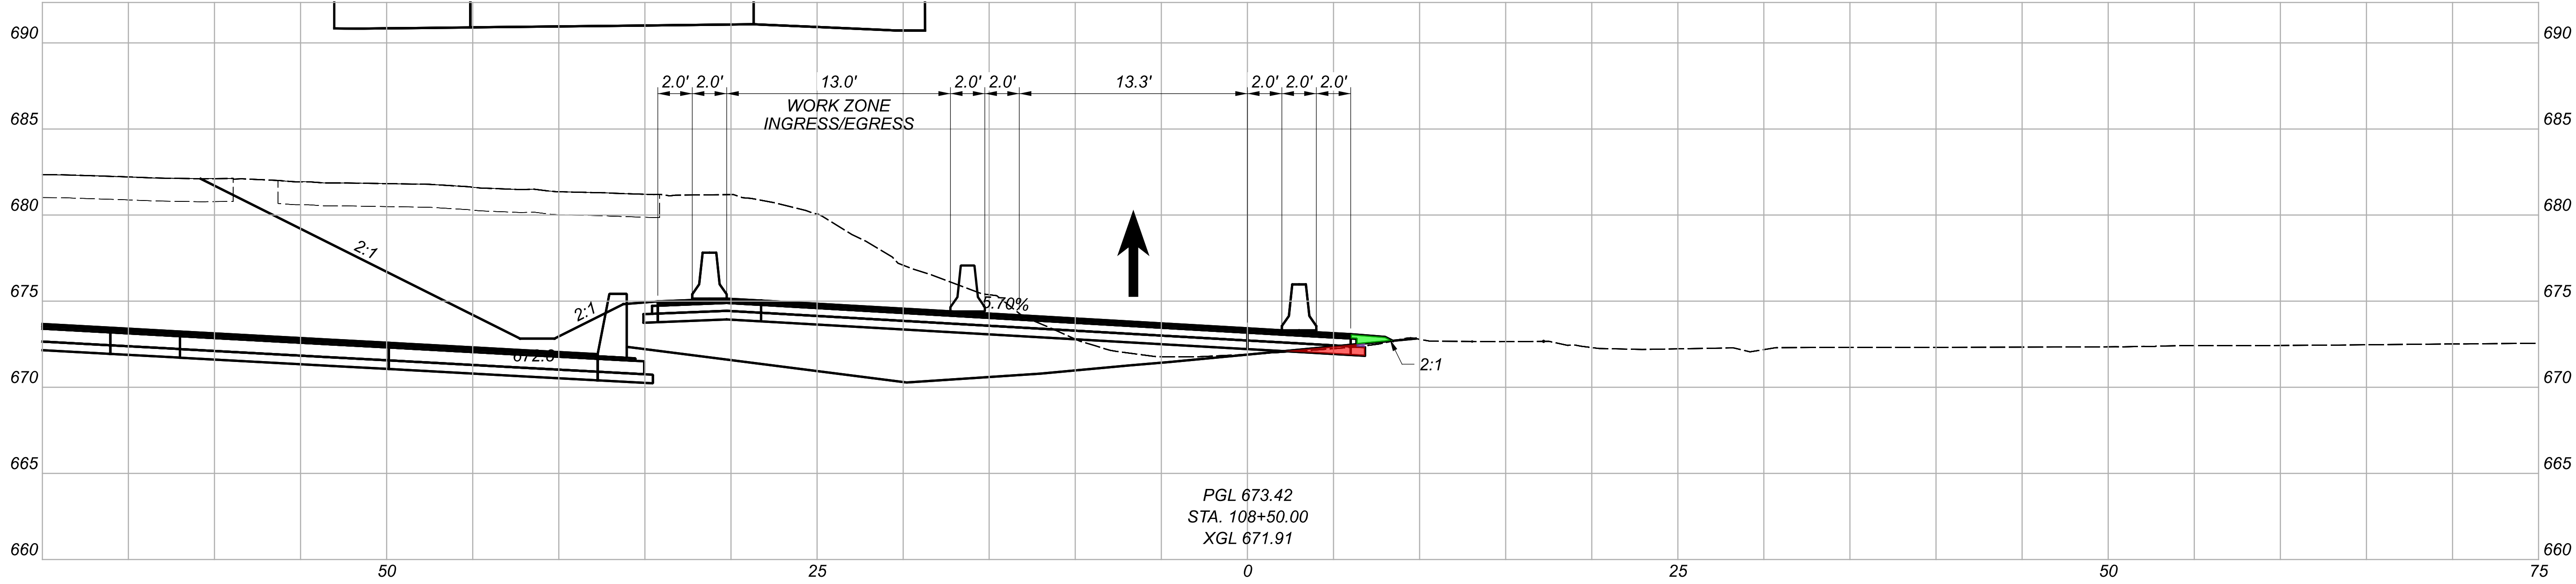




Sheet Totals			SHEET	TOTAL
Seeding	Cut	Fill		
.	.	.	268	2696

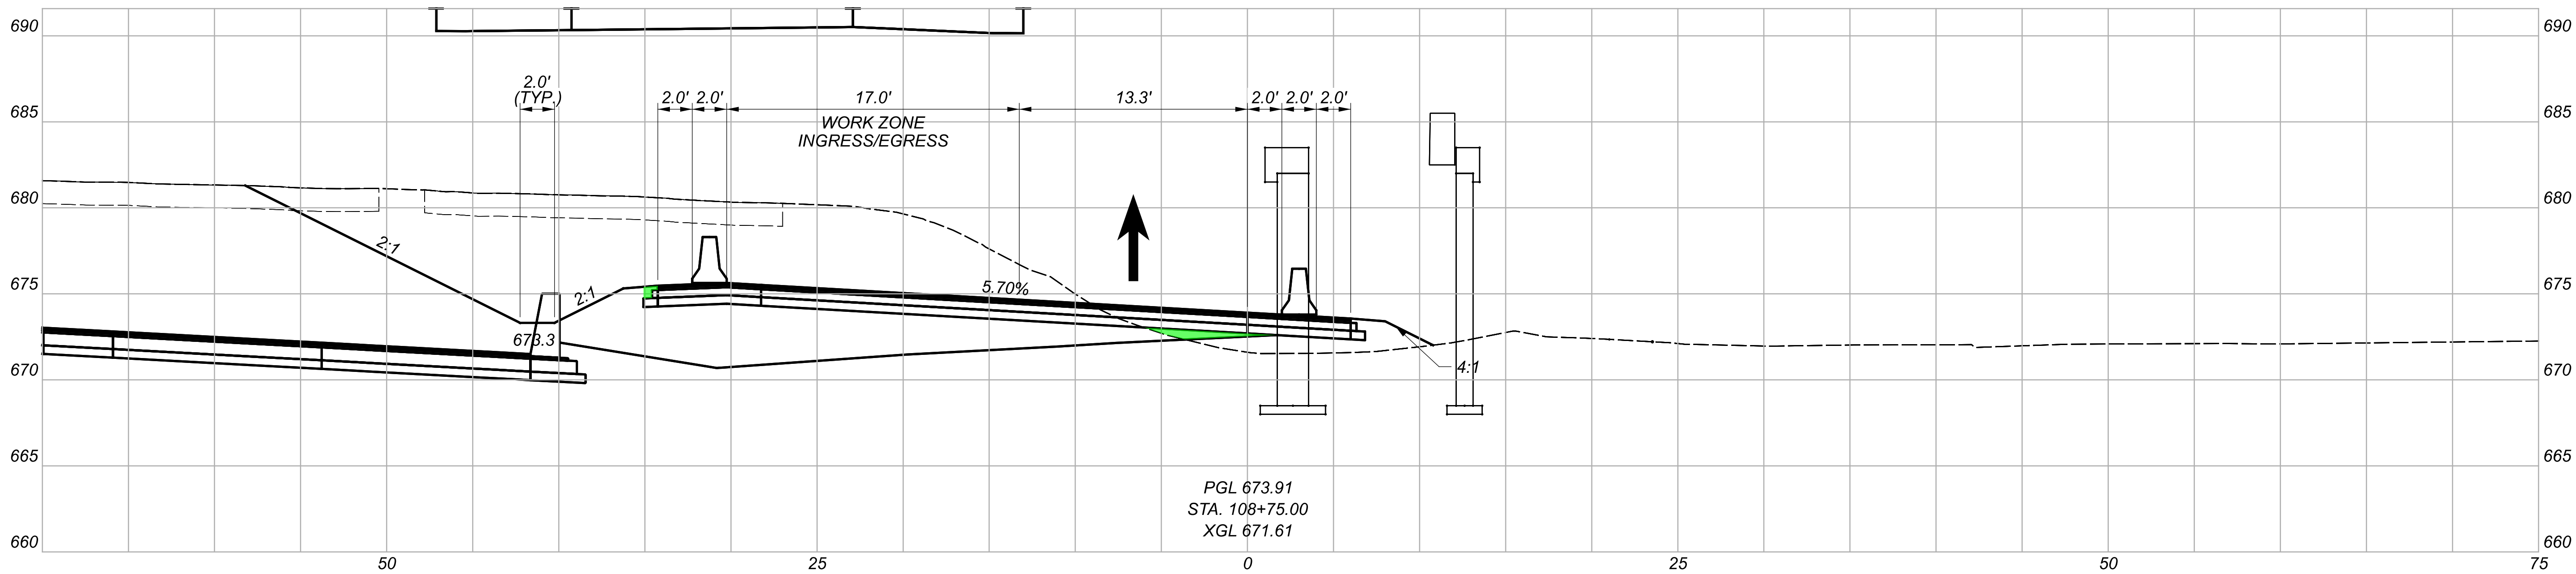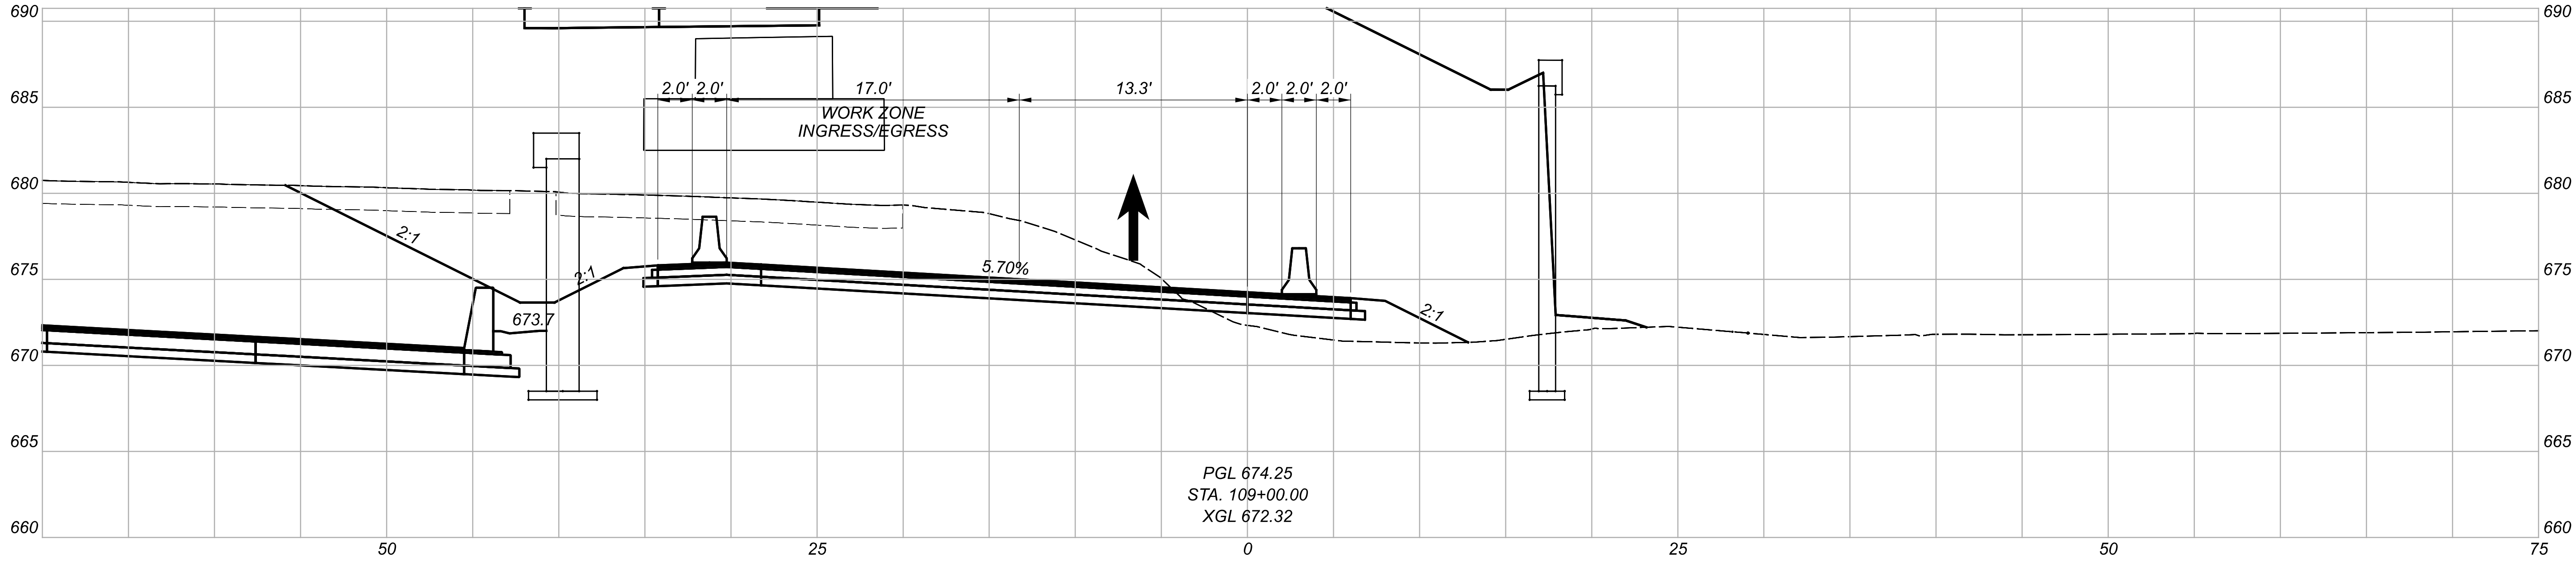

Sheet Totals			SHEET	TOTAL
Seeding	Cut	Fill		
.	.	.	269	2696

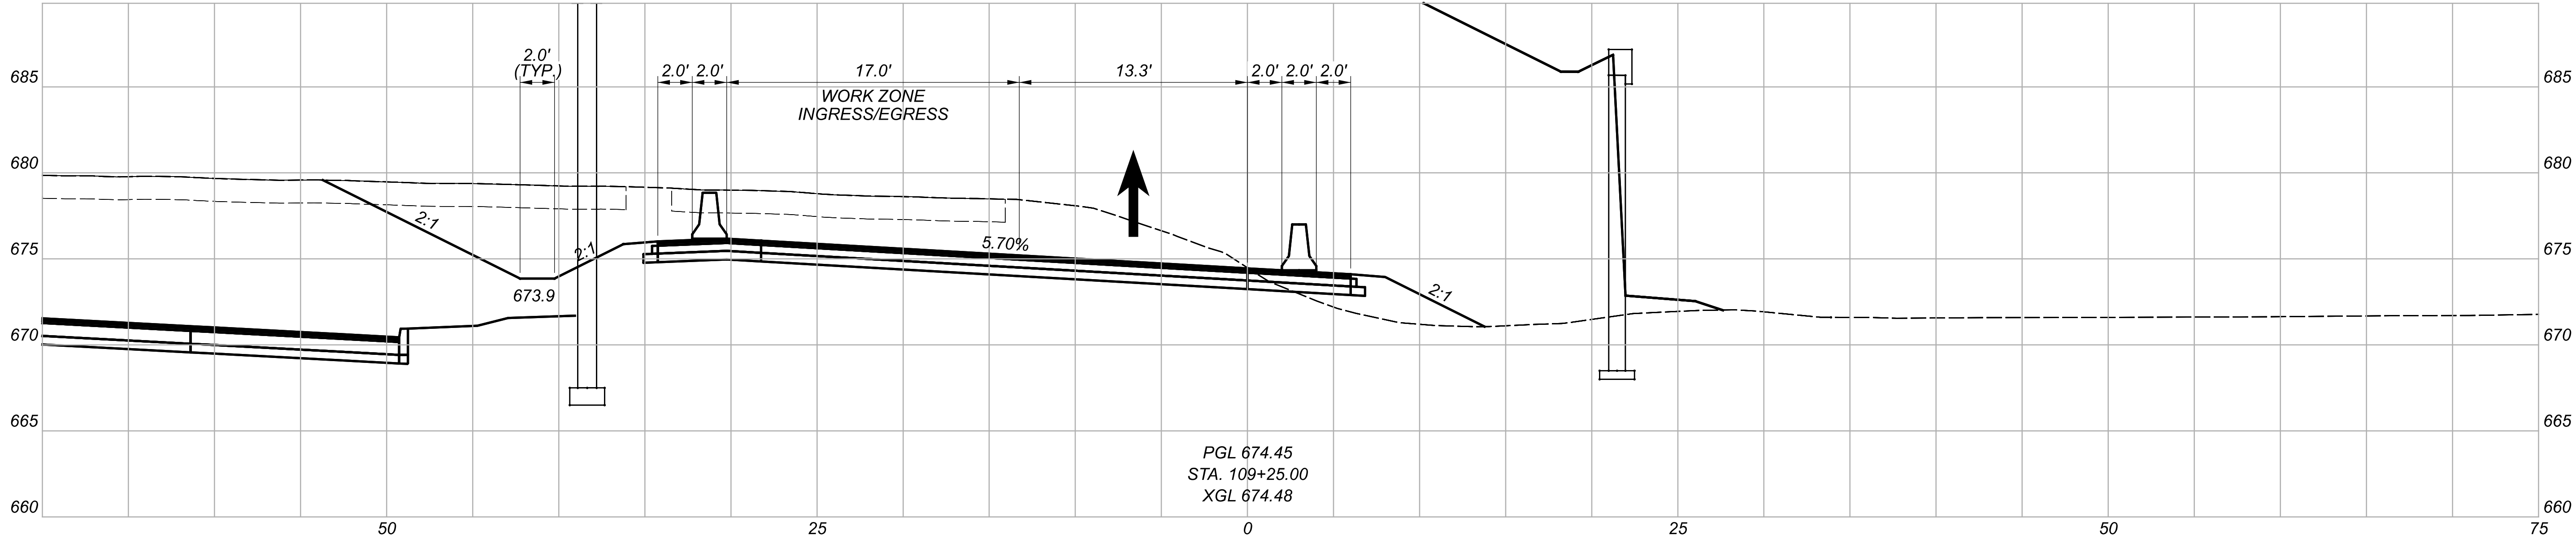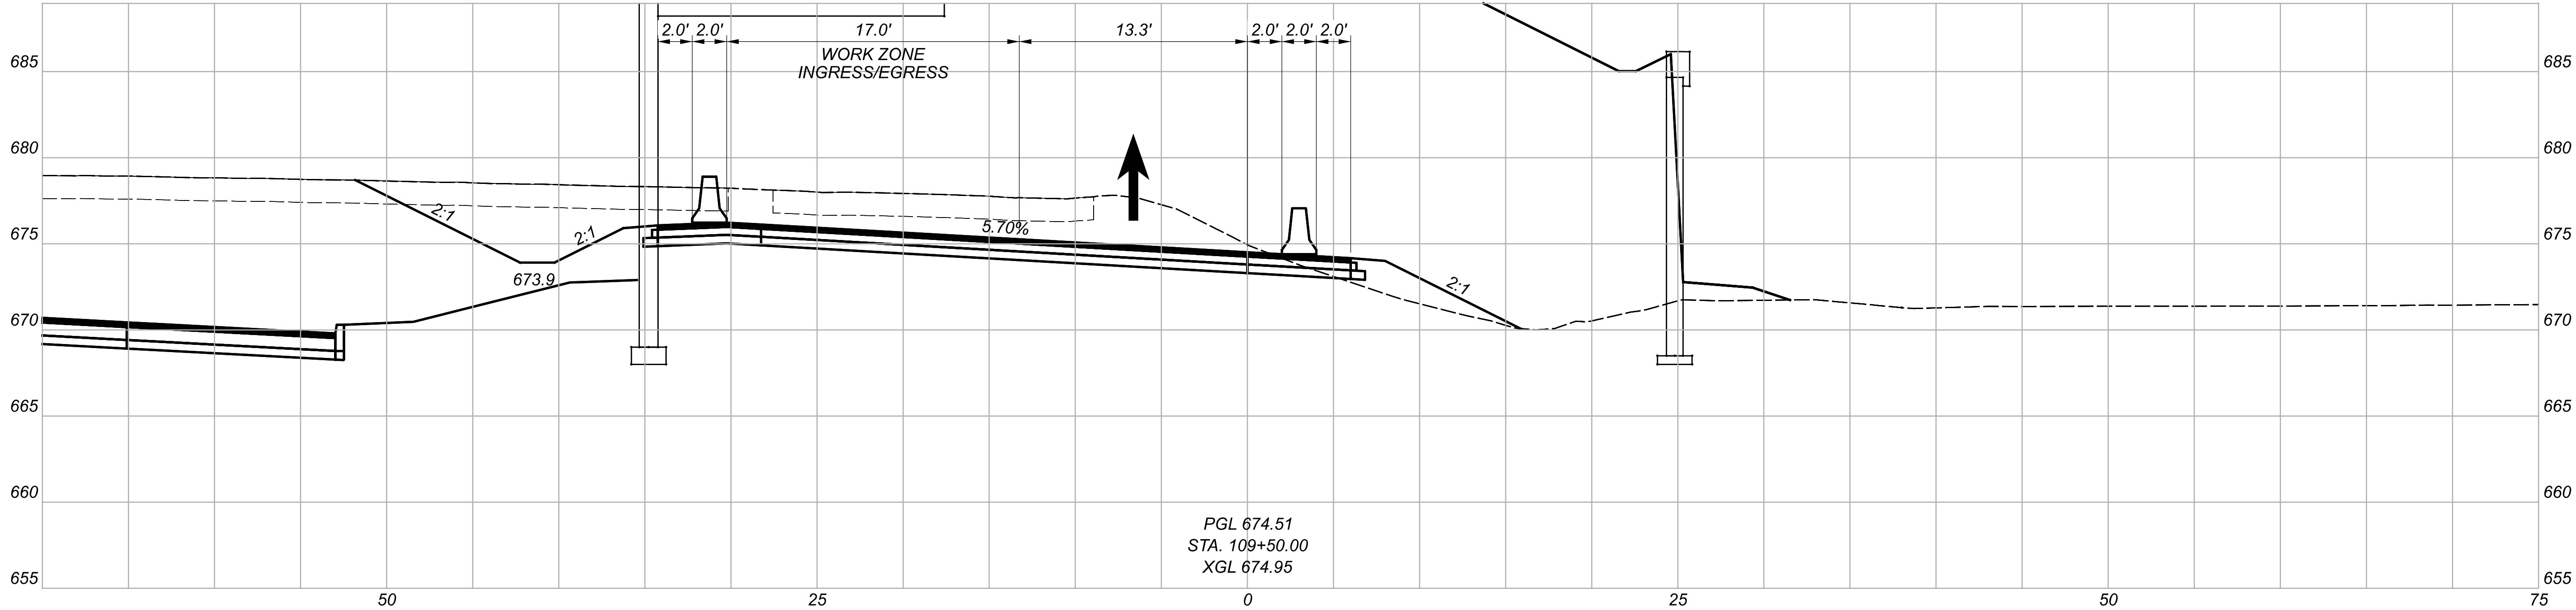




Sheet Totals			SHEET	TOTAL
Seeding	Cut	Fill		
.	.	.	270	2696

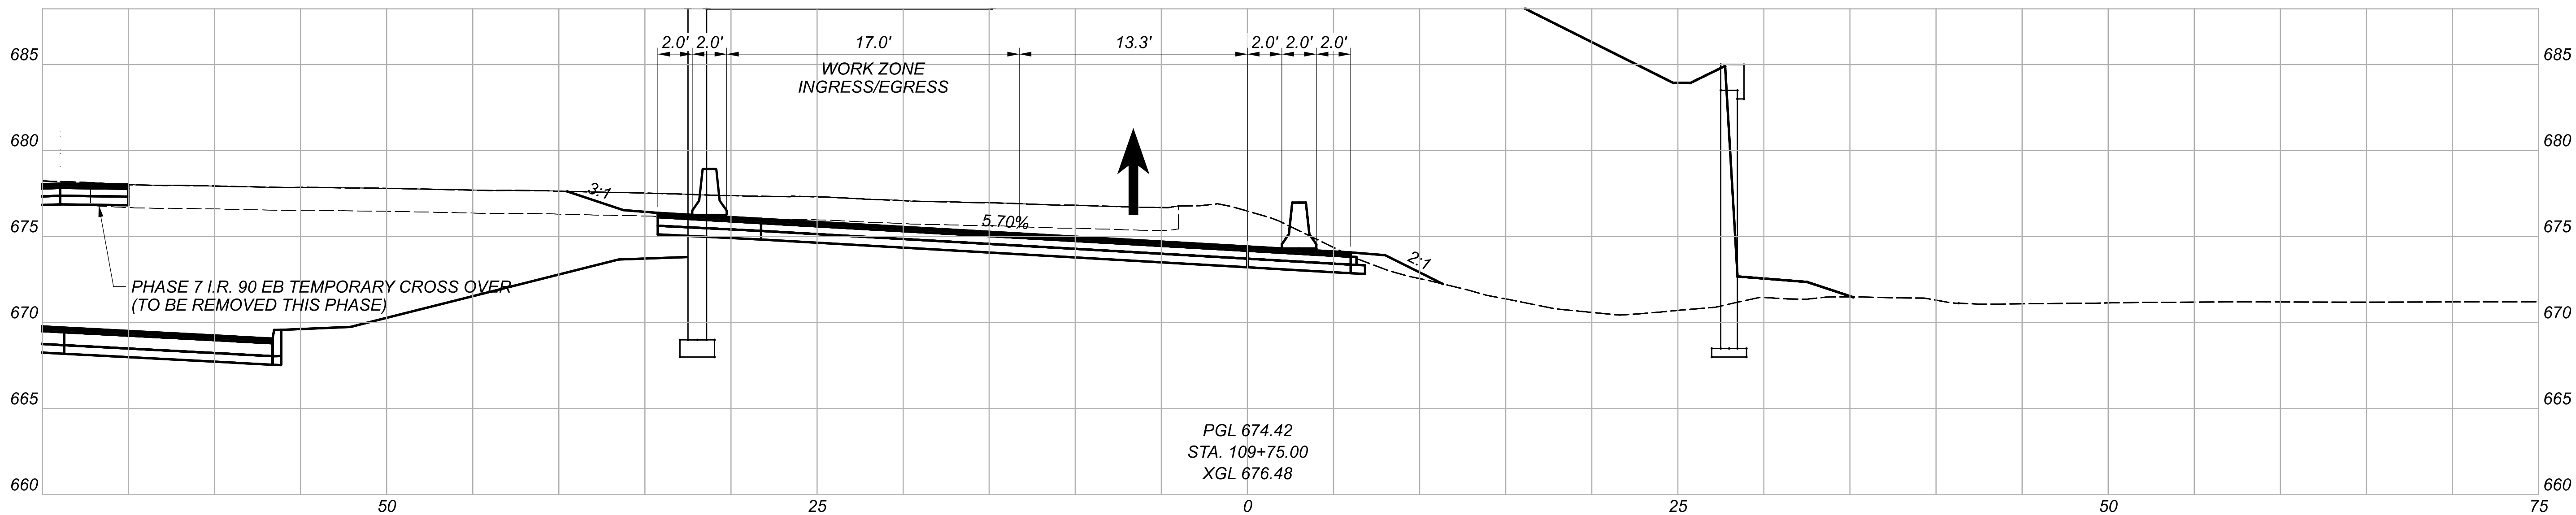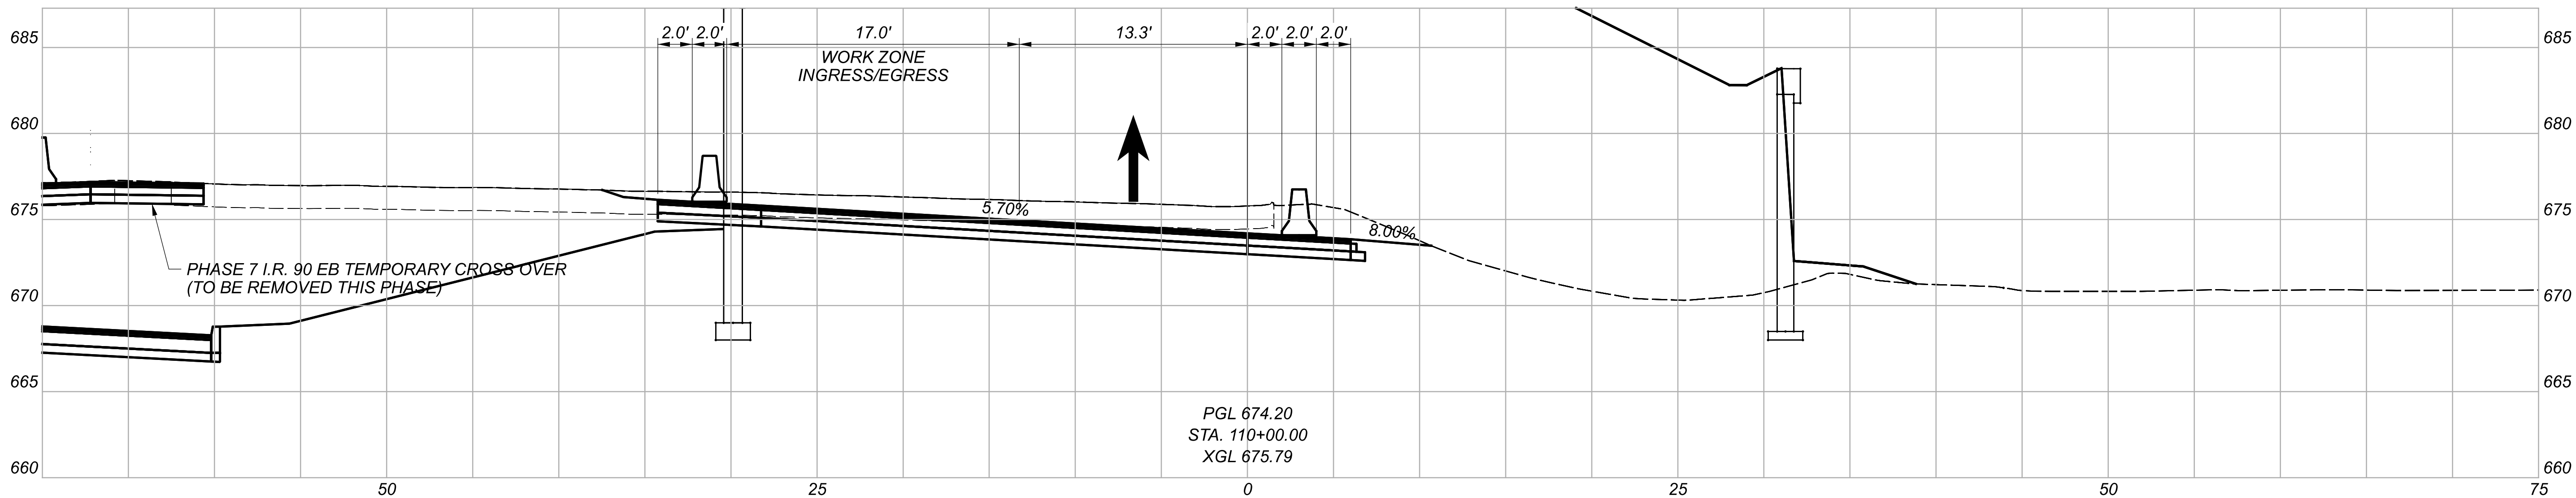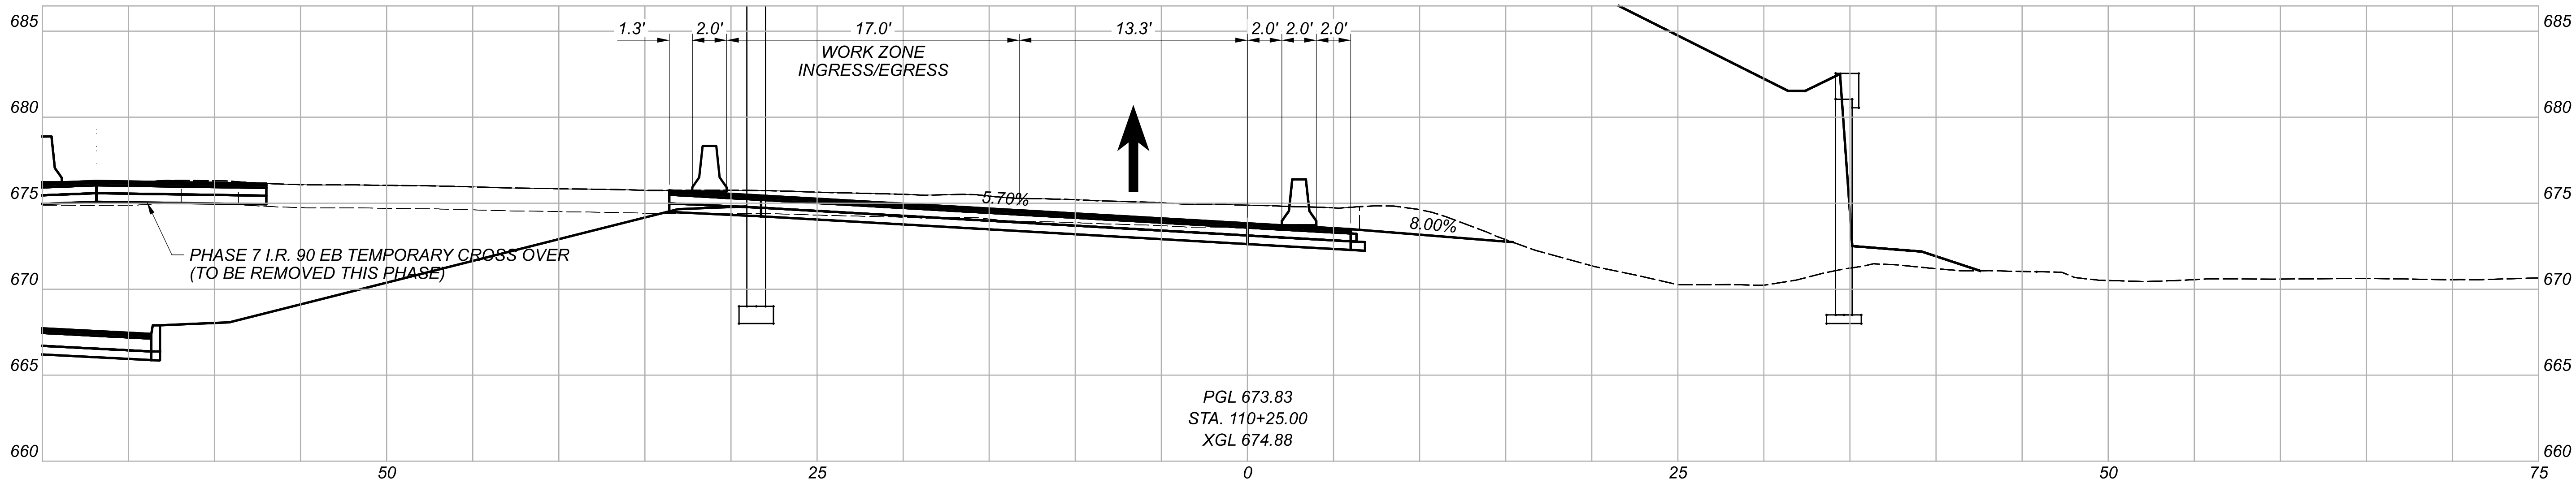

MAINTENANCE OF TRAFFIC - PHASE 8
CROSS SECTIONS - RAMP H5 TEMPORARY I.R. 90 EB CONNECTION

DESIGN AGENCY
Michael Baker INTERNATIONAL
DESIGNER
MZG
REVIEWER
LJS 05/22/24
PROJECT ID
82382
SHEET
271
TOTAL
2696




Sheet Totals
Seeding
Cut
Fill
.
.
.

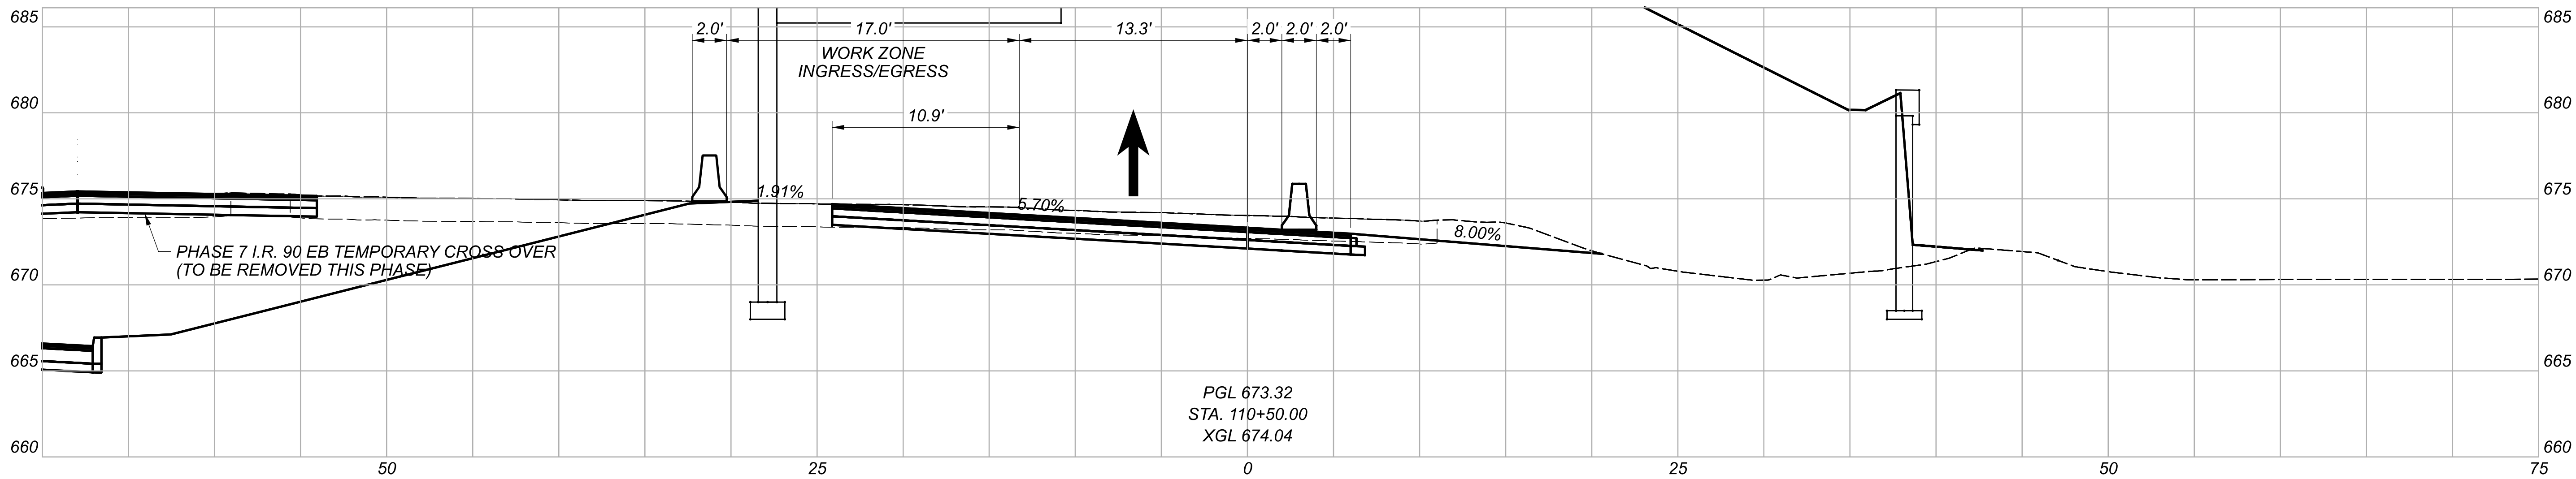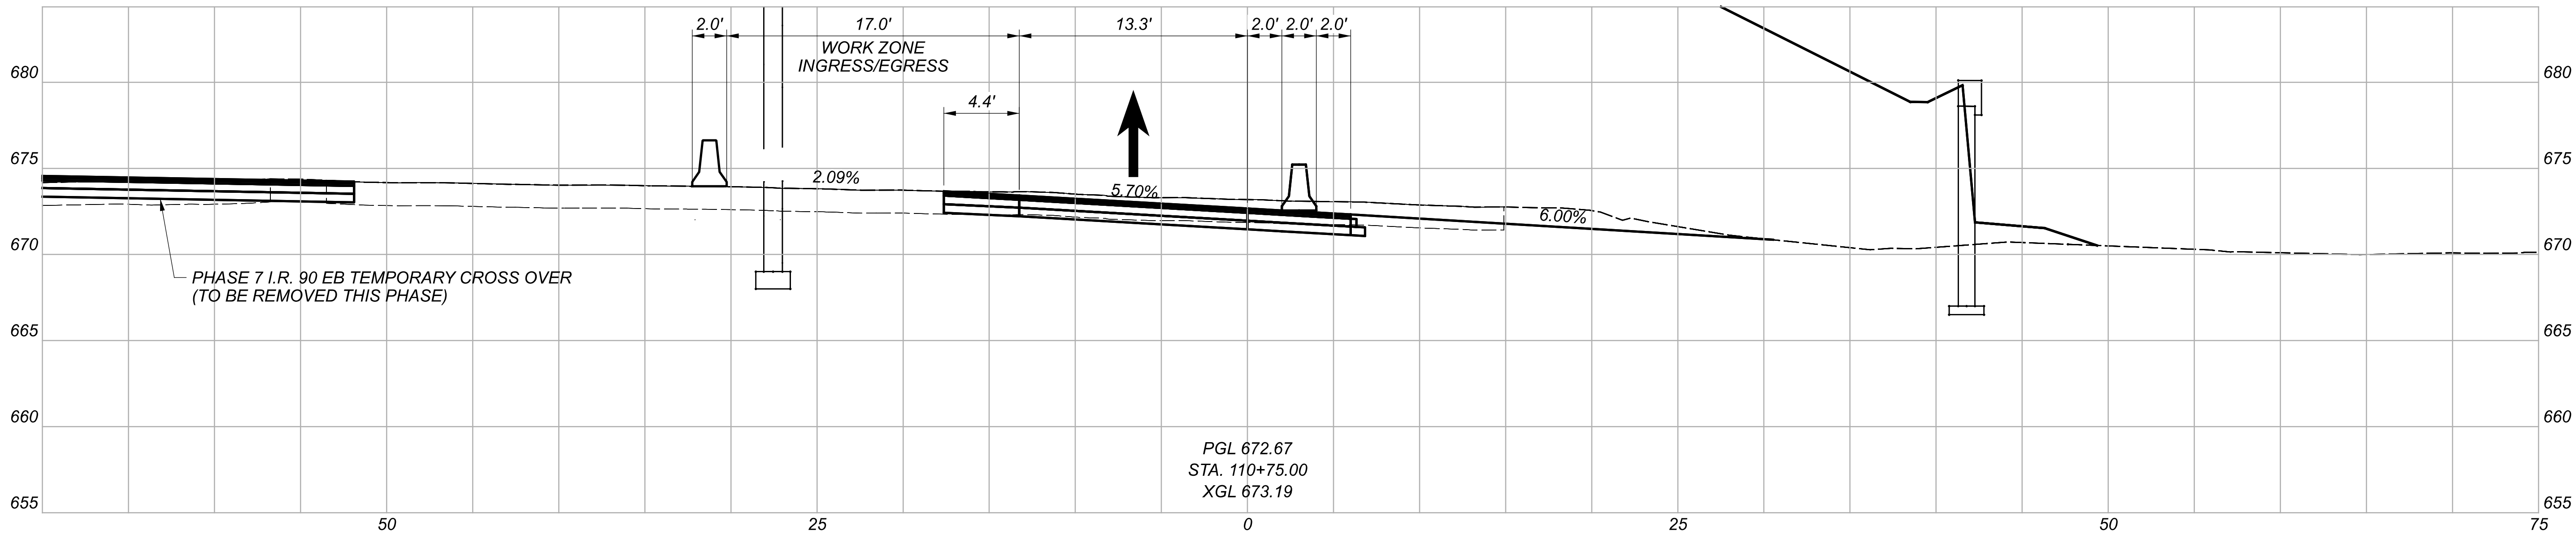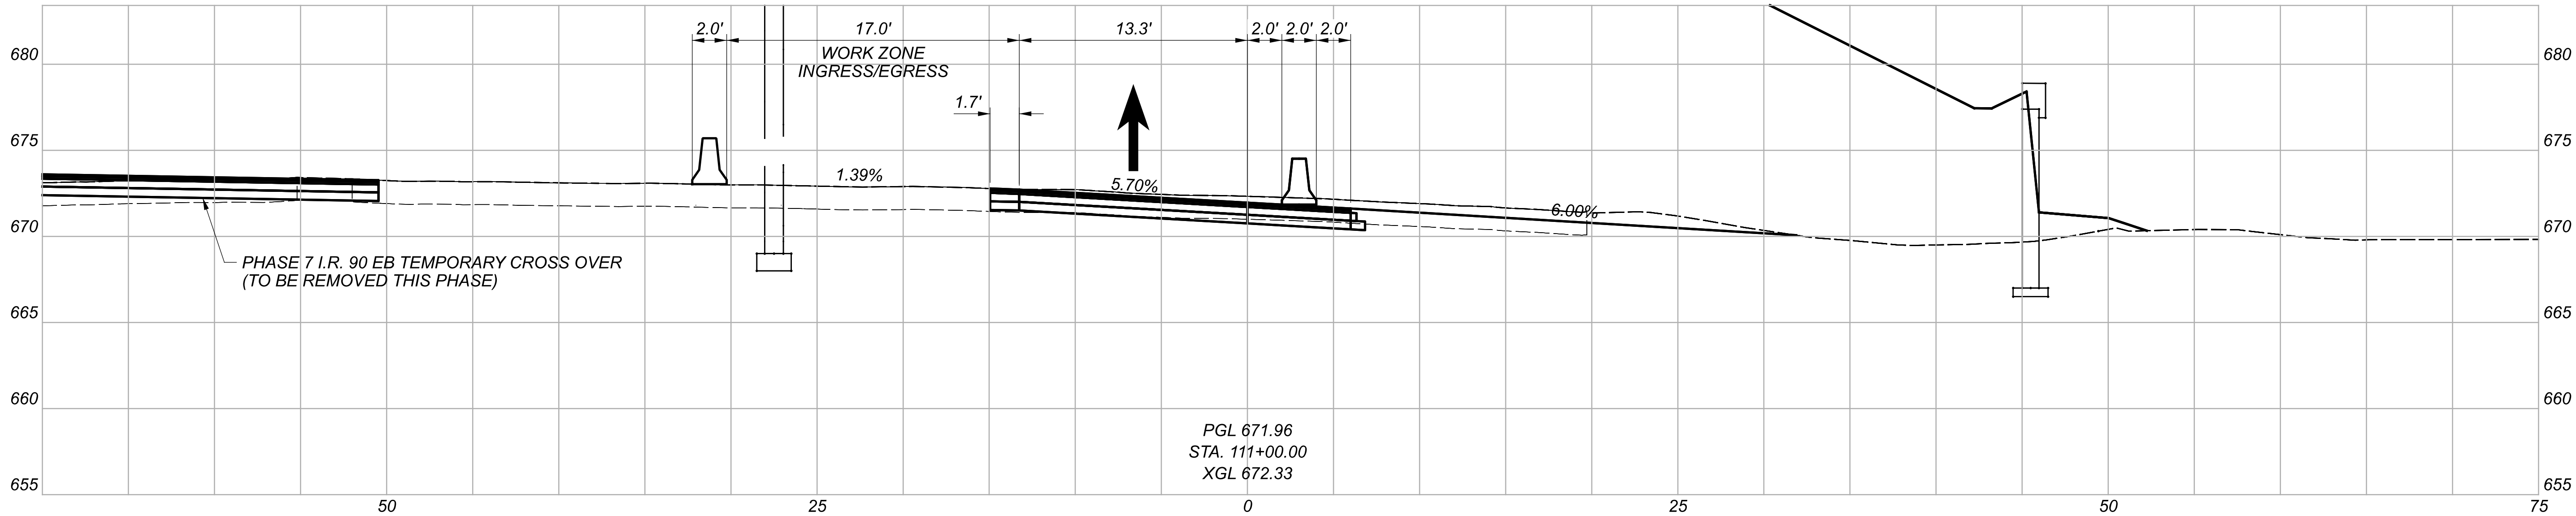

MAINTENANCE OF TRAFFIC - PHASE 8
CROSS SECTIONS - RAMP H5 TEMPORARY I.R. 90 EB CONNECTION

DESIGN AGENCY		
Michael Baker INTERNATIONAL		
DESIGNER	MZG	
REVIEWER	LJS 05/22/24	
PROJECT ID	82382	
SHEET	272	TOTAL 2696

Sheet Totals		
Seeding	Cut	Fill
.	.	.

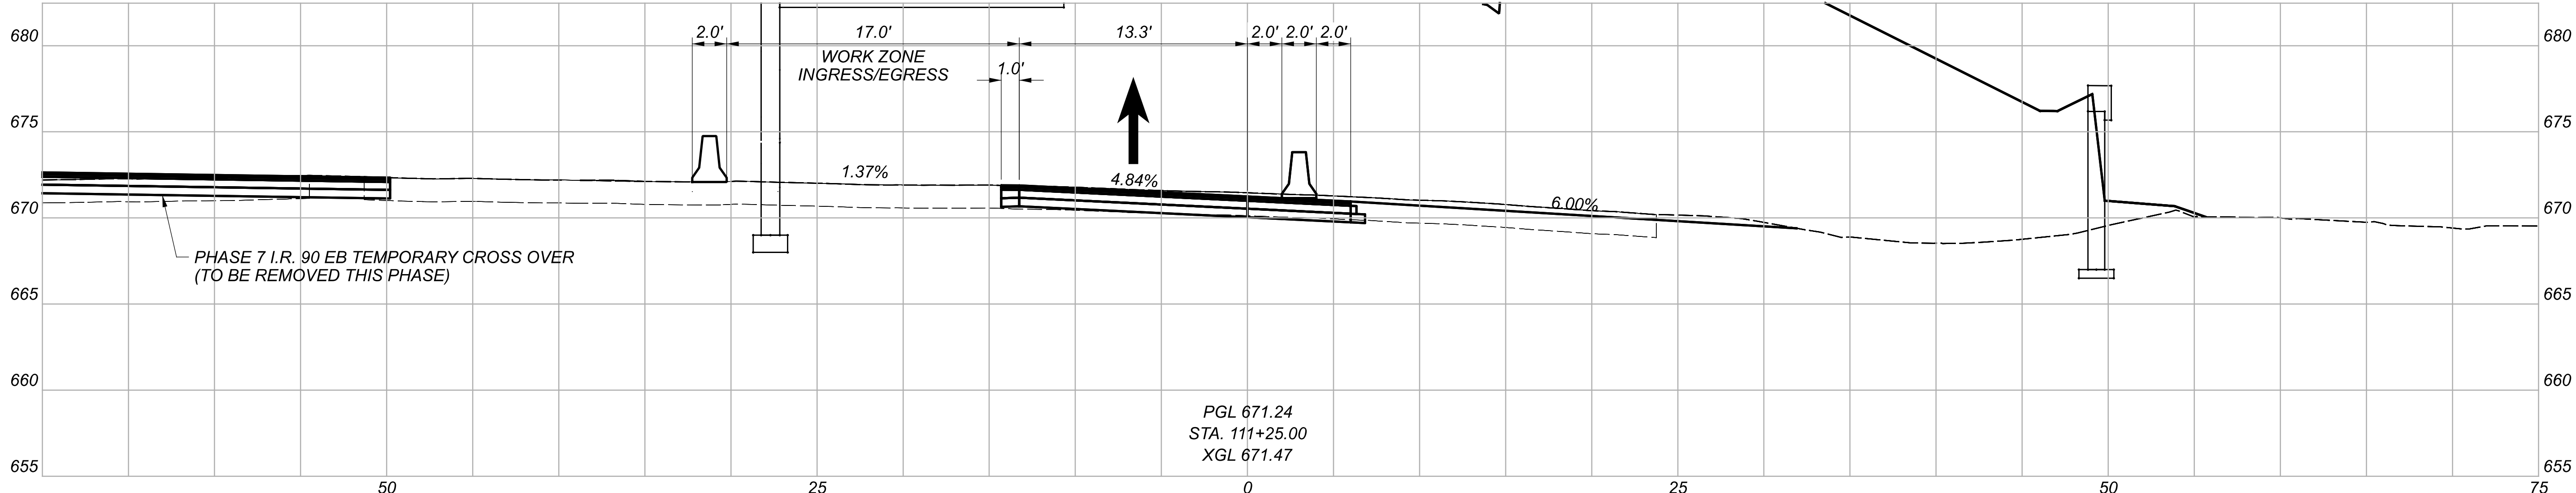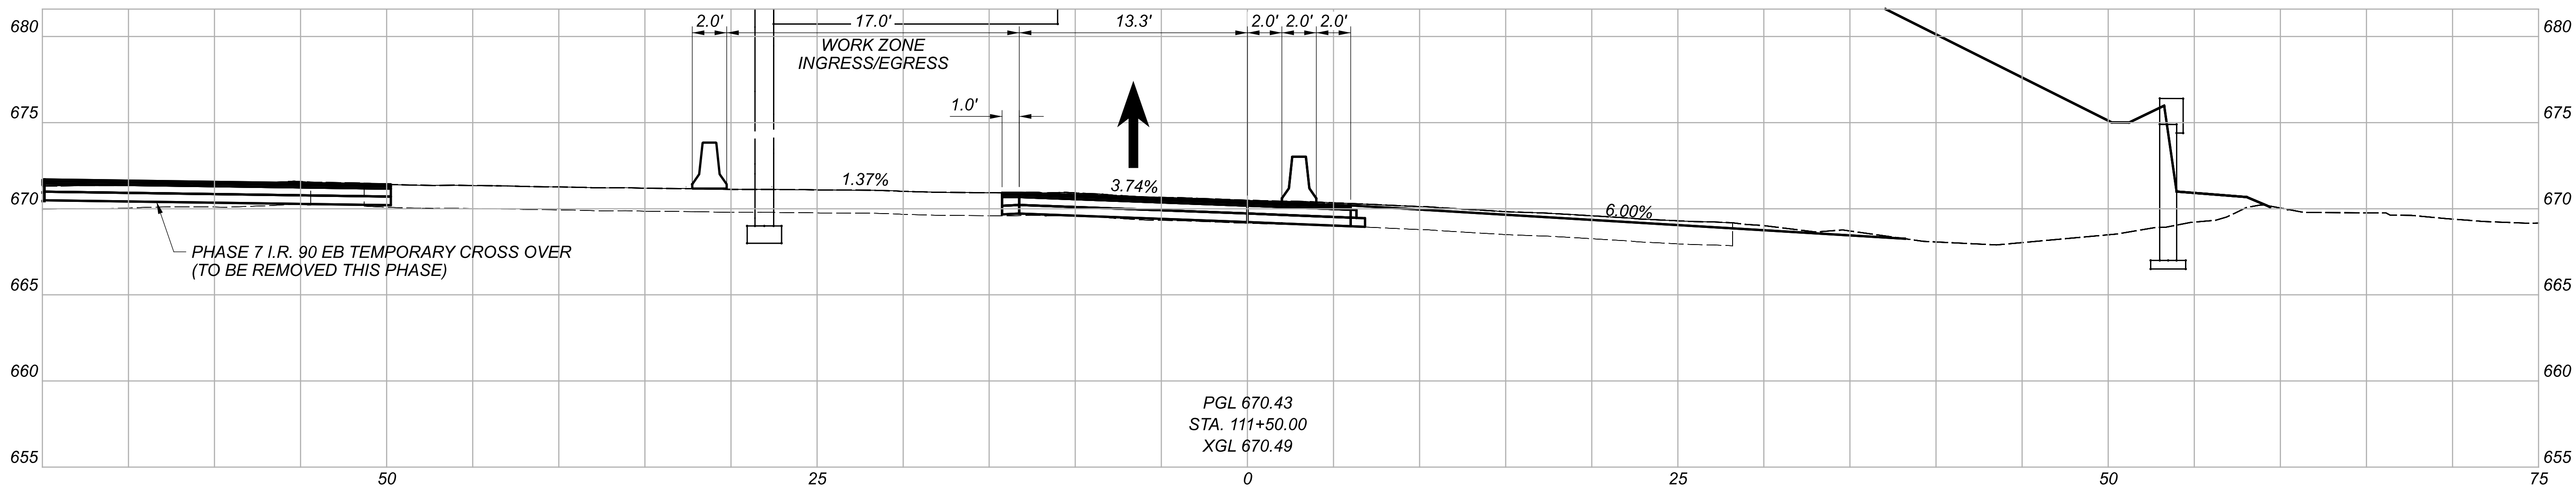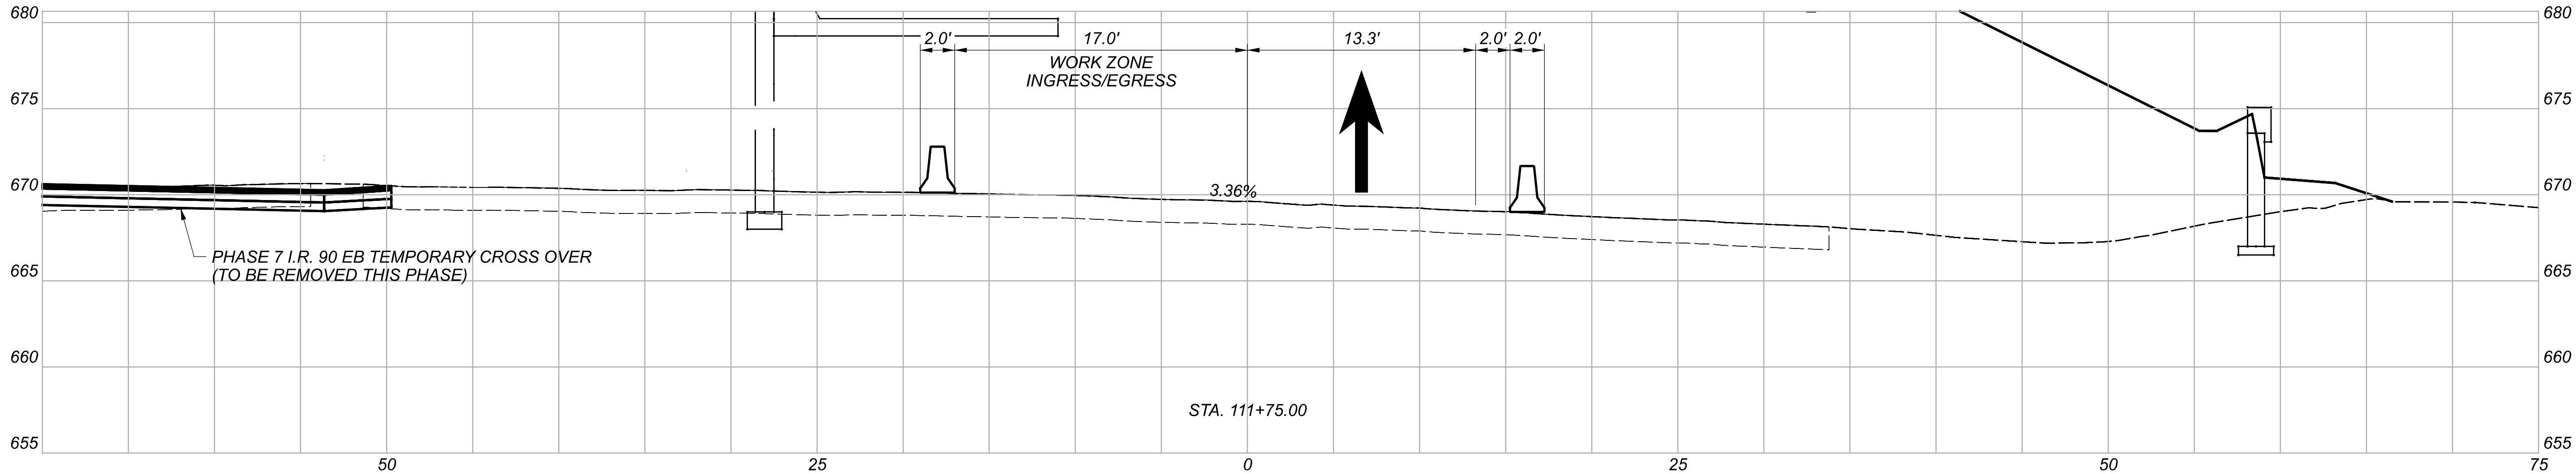

MAINTENANCE OF TRAFFIC - PHASE 8
CROSS SECTIONS - RAMP H5 TEMPORARY I.R. 90 EB CONNECTION

DESIGN AGENCY	
DESIGNER	MZG
REVIEWER	LJS 05/22/24
PROJECT ID	82382
SHEET	273
TOTAL	2696