


D01 - PM FY21
 210013 PID - 101005
 Dist 1 1/14/2021

Contract Proposal available @
 www.contracts.dot.state.oh.us

I:\Project\dat\c\101005\Design\Roadway\Sheet\101005_GT001.dgn Sheet 8:19:01 10/19/2020 10:18 PM bolenba

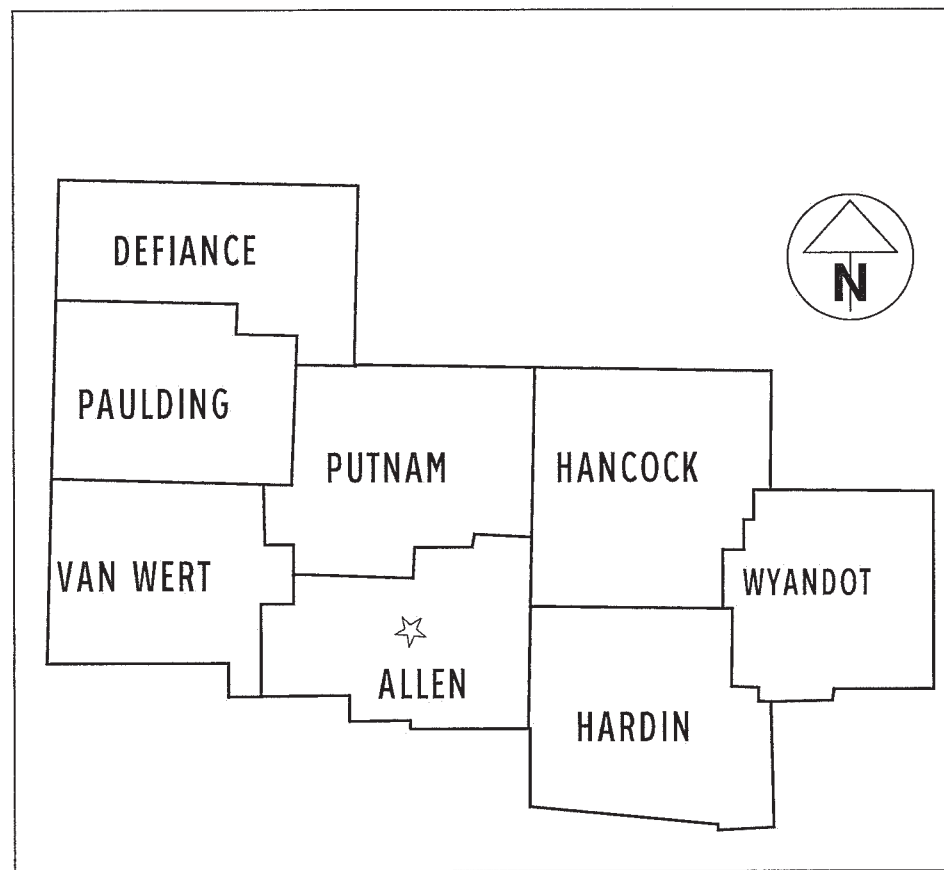

LOCATION MAP

LATITUDE: 40°42'30" LONGITUDE: 84°05'00"



DESIGN DESIGNATION

NONE

DESIGN EXCEPTIONS

NONE

UNDERGROUND UTILITIES
 Contact Two Working Days
 Before You Dig

OHIO811. 8-1-1, or 1-800-362-2764
 (Non-members must be called directly)

PLAN PREPARED BY:
 OHIO DEPARTMENT OF TRANSPORTATION
 DISTRICT ONE
 LIMA OHIO

ENGINEERS SEAL:

SIGNED: *Eric J. Scheckelhoff*
 DATE: October 16, 2020

STANDARD CONSTRUCTION DRAWINGS						SUPPLEMENTAL SPECIFICATIONS	SPECIAL PROVISIONS
DM-4.3	1/15/16	MT-95.30	7/19/19	TC-41.20	10/18/13	800-2019	10/16/20
DM-4.4	1/15/16	MT-95.31	7/19/19	TC-42.10	10/18/13	821	4/20/12
		MT-95.32	4/19/19	TC-42.20	10/18/13	832	10/19/18
		MT-97.10	4/19/19	TC-52.10	10/18/13	921	4/20/12
		MT-98.10	1/17/20	TC-52.20	7/20/18		
		MT-98.11	1/17/20	TC-71.10	1/19/18		
		MT-98.20	4/19/19	TC-72.20	7/20/18		
		MT-99.20	4/19/19	TC-73.10	1/17/20		
		MT-105.10	1/17/20				

STATE OF OHIO
 DEPARTMENT OF TRANSPORTATION

D01-PM-FY21

**DISTRICT ONE
 PAVEMENT MARKINGS**

INDEX OF SHEETS:

TITLE SHEET	1
GENERAL NOTES	2-3
MAINTENANCE OF TRAFFIC	4-6
GENERAL SUMMARY	7
SUBSUMMARIES	8-11

PROJECT DESCRIPTION

DISTRICT WIDE UPGRADE TO PAVEMENT MARKINGS AS SPECIFIED IN THE PLANS TO CURRENT STANDARDS

EARTH DISTURBED AREAS

PROJECT EARTH DISTURBED AREA:	ACRES
ESTIMATED CONTRACTOR EARTH DISTURBED AREA:	ACRES
NOTICE OF INTENT EARTH DISTURBED AREA:	ACRES

MAINTENANCE PROJECT

LIMITED ACCESS

THIS IMPROVEMENT IS ESPECIALLY DESIGNED FOR THROUGH TRAFFIC AND HAS BEEN DECLARED A LIMITED ACCESS HIGHWAY OR FREEWAY BY ACTION OF THE DIRECTOR IN ACCORDANCE WITH THE PROVISIONS OF SECTION 5511.02 OF THE OHIO REVISED CODE.

2019 SPECIFICATIONS

THE STANDARD SPECIFICATIONS OF THE STATE OF OHIO, DEPARTMENT OF TRANSPORTATION, INCLUDING SUPPLEMENTAL SPECIFICATIONS LISTED IN THE PLANS AND CHANGES LISTED IN THE PROPOSAL SHALL GOVERN THIS IMPROVEMENT.

APPROVED *Christopher A. Hughes*
 DATE 10/19/2020 DISTRICT DEPUTY DIRECTOR
 Digitally signed by Tom Pannett
 Date: 2020.12.04 10:40:09-05'00'
 APPROVED *Tom Pannett*
 DATE _____ DIRECTOR, DEPARTMENT OF TRANSPORTATION

FEDERAL PROJECT NO.
 E210 017

PID NO.
 101005

CONSTRUCTION PROJECT NO.

RAILROAD INVOLVEMENT
 NONE

D01-PM-FY21

I:\Project\data\01005\Design\Roadway\Sheets\01005_G000.dgn_Sheet 1/4/2021 8:10:27 AM tboleba

SHEET NUM.										PART.			ITEM	ITEM EXT	GRAND TOTAL	UNIT	DESCRIPTION	SEE SHEET NO.
2	3	4	5	6	7	8	9	10	11	01/STR/OT	02/NHS/OT	03//NFP/OT						
																EROSION CONTROL		
1,000												1,000	832	30000	1,000	EACH	EROSION CONTROL	
																TRAFFIC CONTROL		
200										50		150	642	00104	200	MILE	EDGE LINE, 6", TYPE 1, WORK ORDER	
10										5		5	642	00200	10	MILE	LANE LINE, 4", TYPE 1, WORK ORDER	
10										2.5	2.5	5	642	00204	10	MILE	LANE LINE, 6", TYPE 1, WORK ORDER	
						8.72			13.4			22.12	642	00204	22.12	MILE	LANE LINE, 6", TYPE 1, BLACK CONTRAST	
100										50		50	642	00300	100	MILE	CENTER LINE, TYPE 1, WORK ORDER	
	25,000									6,000	6,000	13,000	642	00400	25,000	FT	CHANNELIZING LINE, 8", TYPE 1	
	35,000									10,000	10,000	15,000	642	00404	35,000	FT	CHANNELIZING LINE, 12", TYPE 1	
	8,000									4,000		4,000	642	00500	8,000	FT	STOP LINE, TYPE 1	
	6,000									3,000		3,000	642	00600	6,000	FT	CROSSWALK LINE, TYPE 1	
	6,000									3,000		3,000	642	00700	6,000	FT	TRANSVERSE/DIAGONAL LINE, TYPE 1	
	16									8		8	642	01000	16	EACH	RAILROAD SYMBOL MARKING, TYPE 1	
	10									5		5	642	01110	10	EACH	SCHOOL SYMBOL MARKING, 96", TYPE 1	
	500									250		250	642	01300	500	EACH	LANE ARROW, TYPE 1	
									104			104	642	01322	104	EACH	WRONG WAY ARROW, TYPE 1	
	1,400									700		700	642	01500	1,400	FT	DOTTED LINE, 4", TYPE 1	
	100,000									25,000	25,000	50,000	642	01510	100,000	FT	DOTTED LINE, 6", TYPE 1	
	2											2	642	01602	2	EACH	BIKE LANE SYMBOL MARKING, TYPE 1	
						161.79	223.31	193.16	200.3	296.91	18.88	462.77	643	00104	778.56	MILE	EDGE LINE, 6"	
						152.8	15.78		32.06	13.88	148.56	38.2	643	00105	200.64	MILE	EDGE LINE, 6", AS PER PLAN	3
						60.87	5.26		13.4	1.47	64.52	13.54	643	00204	79.53	MILE	LANE LINE, 6"	
						87.26	111.67	96.58	100.15	148.53	9.44	237.69	643	00300	395.66	MILE	CENTER LINE	
	8									2	2	4	SPECIAL	69098000	8	EACH	SEVENTY TWO HOUR (72) WORK ORDER	2
	8									2	2	4	SPECIAL	69098000	8	EACH	FOURTEEN DAY (14) WORK ORDER	2
																	MAINTENANCE OF TRAFFIC	
			50							12.5	12.5	25	614	11110	50	HOUR	LAW ENFORCEMENT OFFICER WITH PATROL CAR FOR ASSISTANCE	
																	INCIDENTALS	
										LS	LS	LS	614	11000	LS		MAINTAINING TRAFFIC	
										LS	LS	LS	624	10000	LS		MOBILIZATION	


TRAFFIC CONTROL GENERAL SUMMARY

D01-PM-FY21

7
11

I:\Project\data\01005\Design\Roadway\Sheets\01005_IS004.dgn Sheet 12/18/2020 4:01:57 PM tboleba

Location					Funding Split	ITEM 643						ITEM 642			Early List	Location Description	Comment	
						Edge Line, 6"		Edge Line, 6" as per plan		Edge Line, 6" as per plan		Centerline	Lane Line	Lane Line				Wrong-Way Arrows
						Miles	Miles	Mainline	Ramp	Mainline	Ramp	Miles	Miles	Miles				
County	Route	S.L.M. From	To	Miles	White	Yellow	White	Yellow	Miles	White	Black	EACH						
Van Wert	49	1.22	8.71	7.49	1	14.98								Y	US33 to US224			
Van Wert	49	19.83	22.32	2.49	1	4.98								Y	US30 to Paulding County Line			
Van Wert	117	0.00	3.11	3.11	1	6.22								Y	Mercer County Line to Allen County Line			
Van Wert	127	10.99	18.39	7.40	3	14.80								Y	US30 to Paulding County Line			
Van Wert	224	0.00	12.02	12.02	3	24.04								Y	Indiana State Line to US30			
Van Wert	637	0.00	4.01	4.01	1	8.02									US224 to Paulding County Line			
Van Wert	697	0.00	6.58	6.58	1	13.16								Y	SR116 to Delphos Corp.			
Van Wert	709	0.00	1.14	1.14	1	2.28								Y	SR118 to Township Hwy 58-A			
U.S.30 & Intersection																		
Tully Twp Rd	21	Klinger (South)																
County Rd	11	Benton (North)													8			
Tully Twp Rd	71	Krick													8			
Tully Twp Rd	27	Mentzer Church													8			
Tully Twp Rd	214	Elm Sugar (West)																
County Rd	214	Elm Sugar Grove Church (East)													8			
Tully Twp Rd	37	Lare													8			
Tully Twp Rd	208	Feasby-Wisener													8			
Tully Twp Rd	47	S.R. 49 (North) & Payne													8			
County Rd	192	Dixon Cavett													8			
County Rd	55	S.R. 49 (South) & Convey Hellar													8			
Union Twp Rd	65	Colwell													8			
County Rd	168	Convoy													8			
County Rd	75	Richey													8			
County Rd	77	Liberty-Union													8			
						Fund 1	49.64	0.00	0.00	0.00	0.00	0.00	24.82	0.00	0.00			
						Fund 2												
						Fund 3	38.84	0.00	0.00	0.00	0.00	0.00	19.42	0.00	0.00	104		
									0.00	0.00	0.00	0.00						
Subtotal Van Wert County					36.75	88.48		0.00	0.00	44.24	0.00	0.00	104.00					

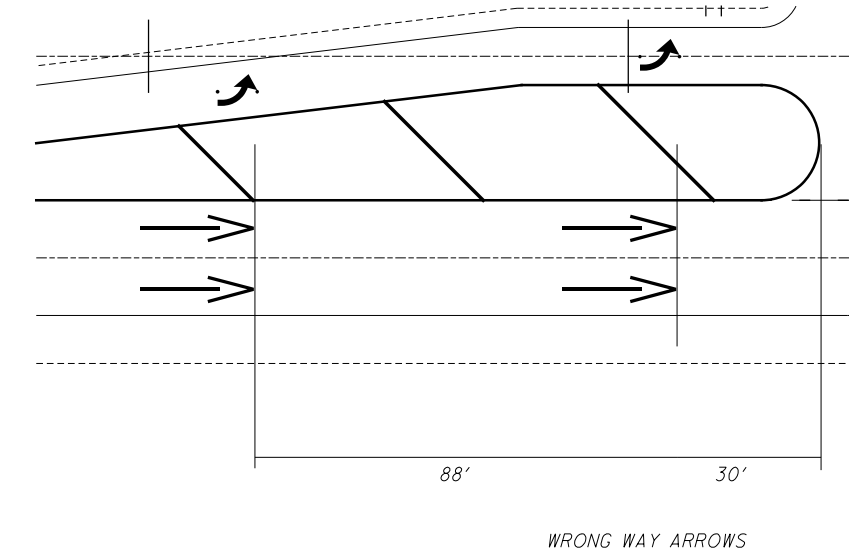

Location					Funding Split	ITEM 643						ITEM 642			Early List	Location Description	Comment	
						Edge Line, 6"		Edge Line, 6" as per plan		Edge Line, 6" as per plan		Centerline	Lane Line	Lane Line				Wrong-Way Arrows
						Miles	Miles	Mainline	Ramp	Mainline	Ramp	Miles	Miles	Miles				
County	Route	S.L.M. From	To	Miles	White	Yellow	White	Yellow	Miles	White	Black	EACH						
Wyandot	30	17.86	24.56	6.70	2			13.40	2.63	13.40	2.63		13.40	13.40		US 23 to Crawford County Line	Four Lane Section w/Ramps (Concrete Section)	
Wyandot	67	0.00	14.42	14.42	3	28.84				14.42						Hardin County Line to SR53		
Wyandot	103	6.43	7.62	1.19	1	2.38				1.19				Y	US23 to SR199			
Wyandot	199	7.34	14.09	6.75	3	13.50				6.75				Y	Upper Sandusky Corp. to SR103			
Wyandot	231	0.00	10.33	10.33	3	20.66				10.33				Y	Marion County Line to CR330			
Wyandot	293	0.00	6.28	6.28	3	12.56				6.28				Y	SR53 to Cass Street			
Wyandot	294	0.00	15.89	15.89	3	31.78				15.89				Y	SR37 to SR231 (north intersection)			
Wyandot	294	17.60	18.35	0.75	3	1.50				0.75				Y	SR231 (south intersection) to Crawford County Line			
Wyandot	587	0.00	0.30	0.30	1	0.60				0.30					SR 53 to Seneca County Line			
						Fund 1	2.98	0.00	0.00	0.00	0.00	0.00	1.49	0.00	0.00			
						Fund 2	0.00	0.00	13.40	2.63	13.40	2.63	0.00	13.40	13.40			
						Fund 3	108.84	0.00	0.00	0.00	0.00	0.00	54.42	0.00	0.00			
									13.40	2.63	13.40	2.63						
Subtotal Wyandot County					55.91	111.82		16.03	16.03	55.91	13.40	13.40						

CALCULATED TAB CHECKED EJS

TRAFFIC CONTROL SUBSUMMARY

D01-PM-FY21

11