
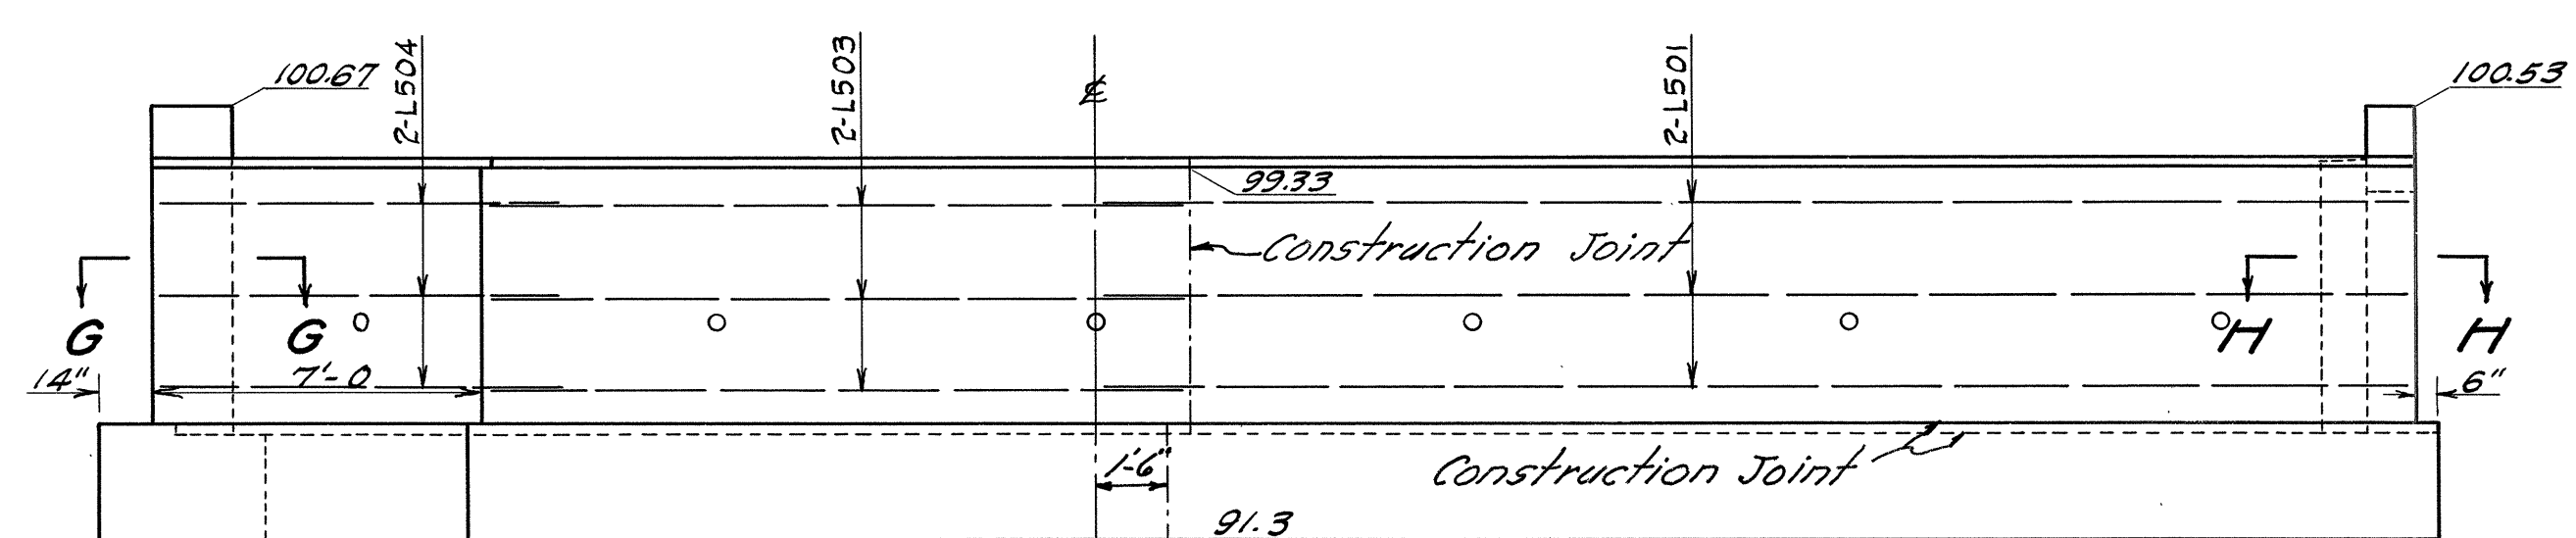
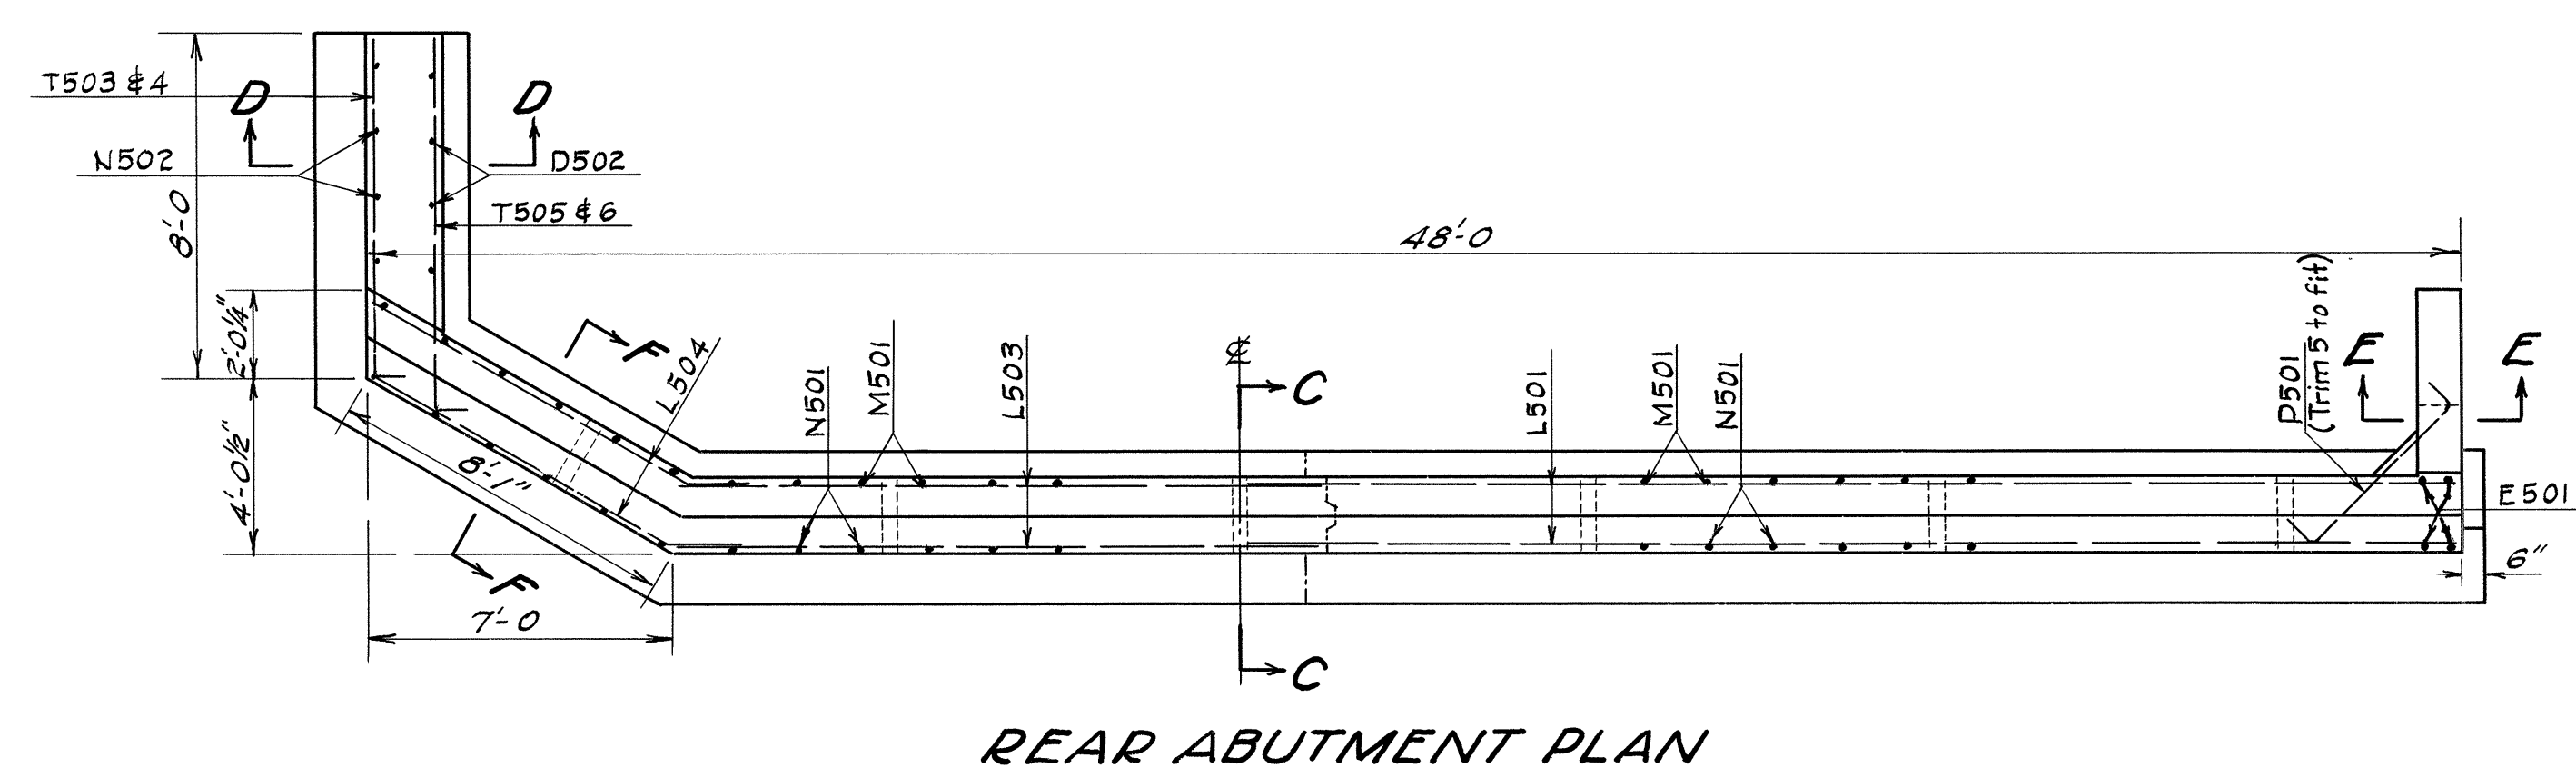
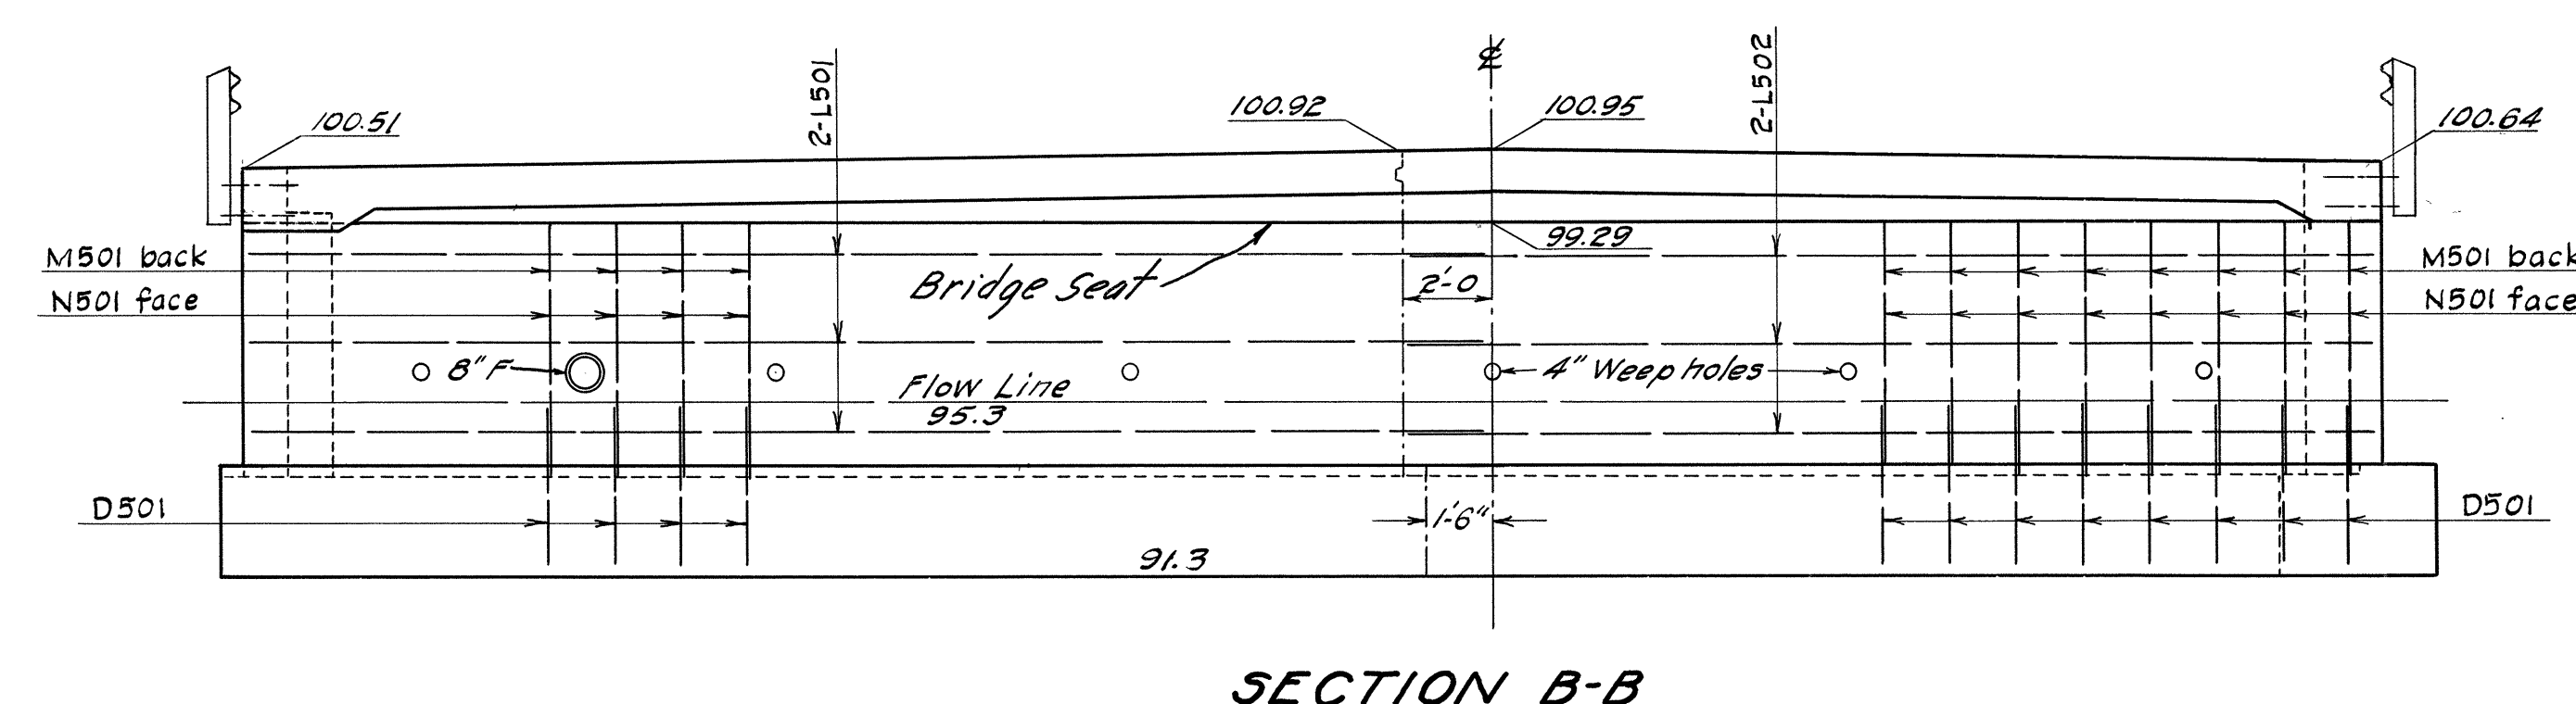
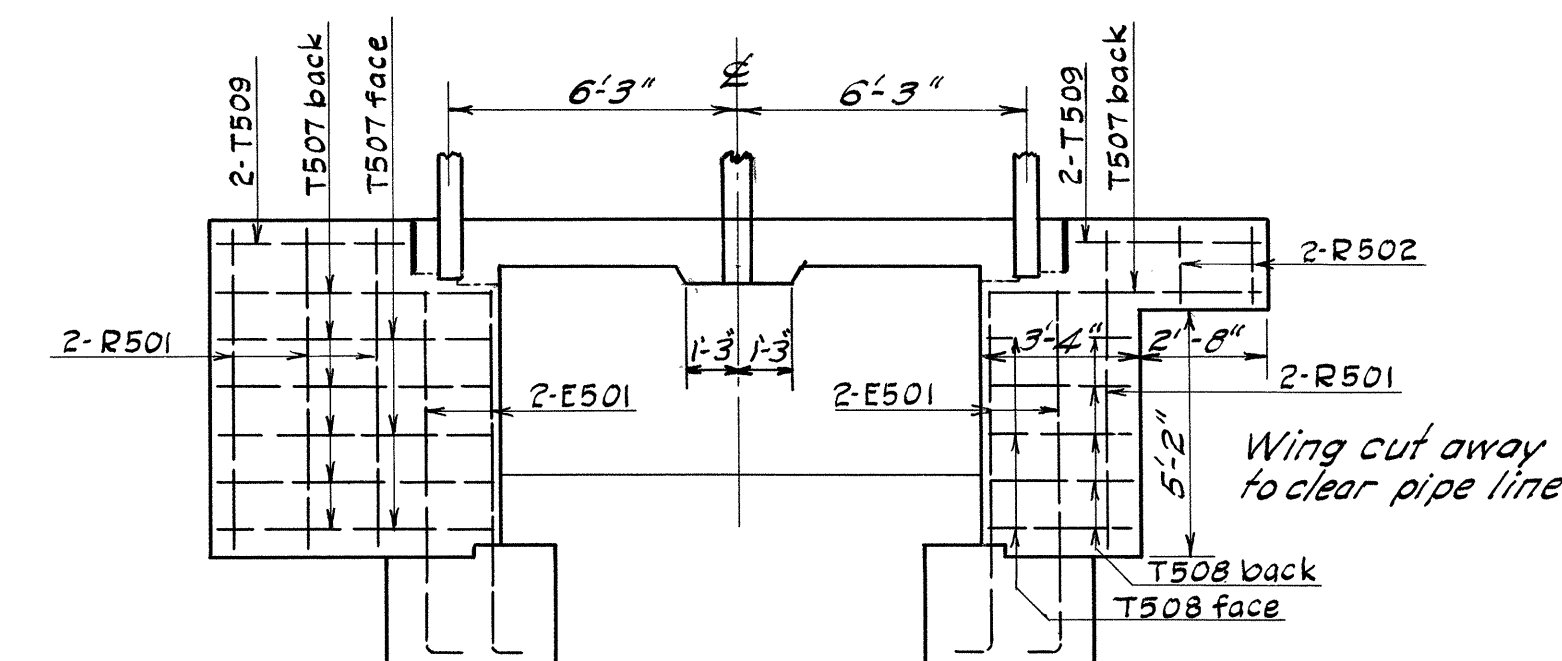
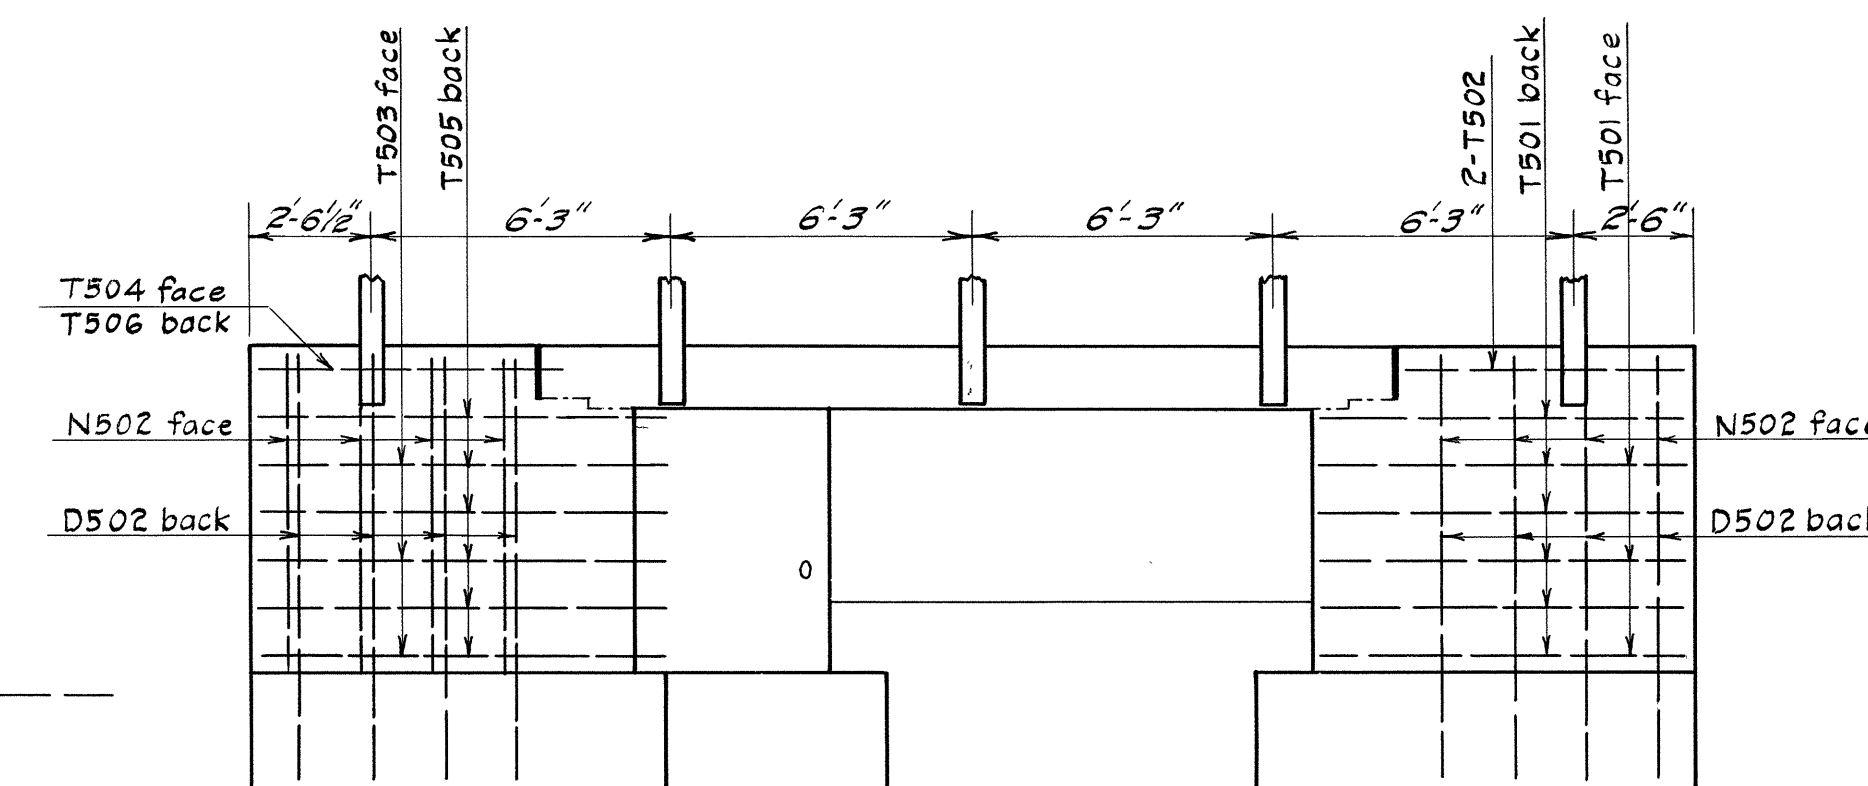
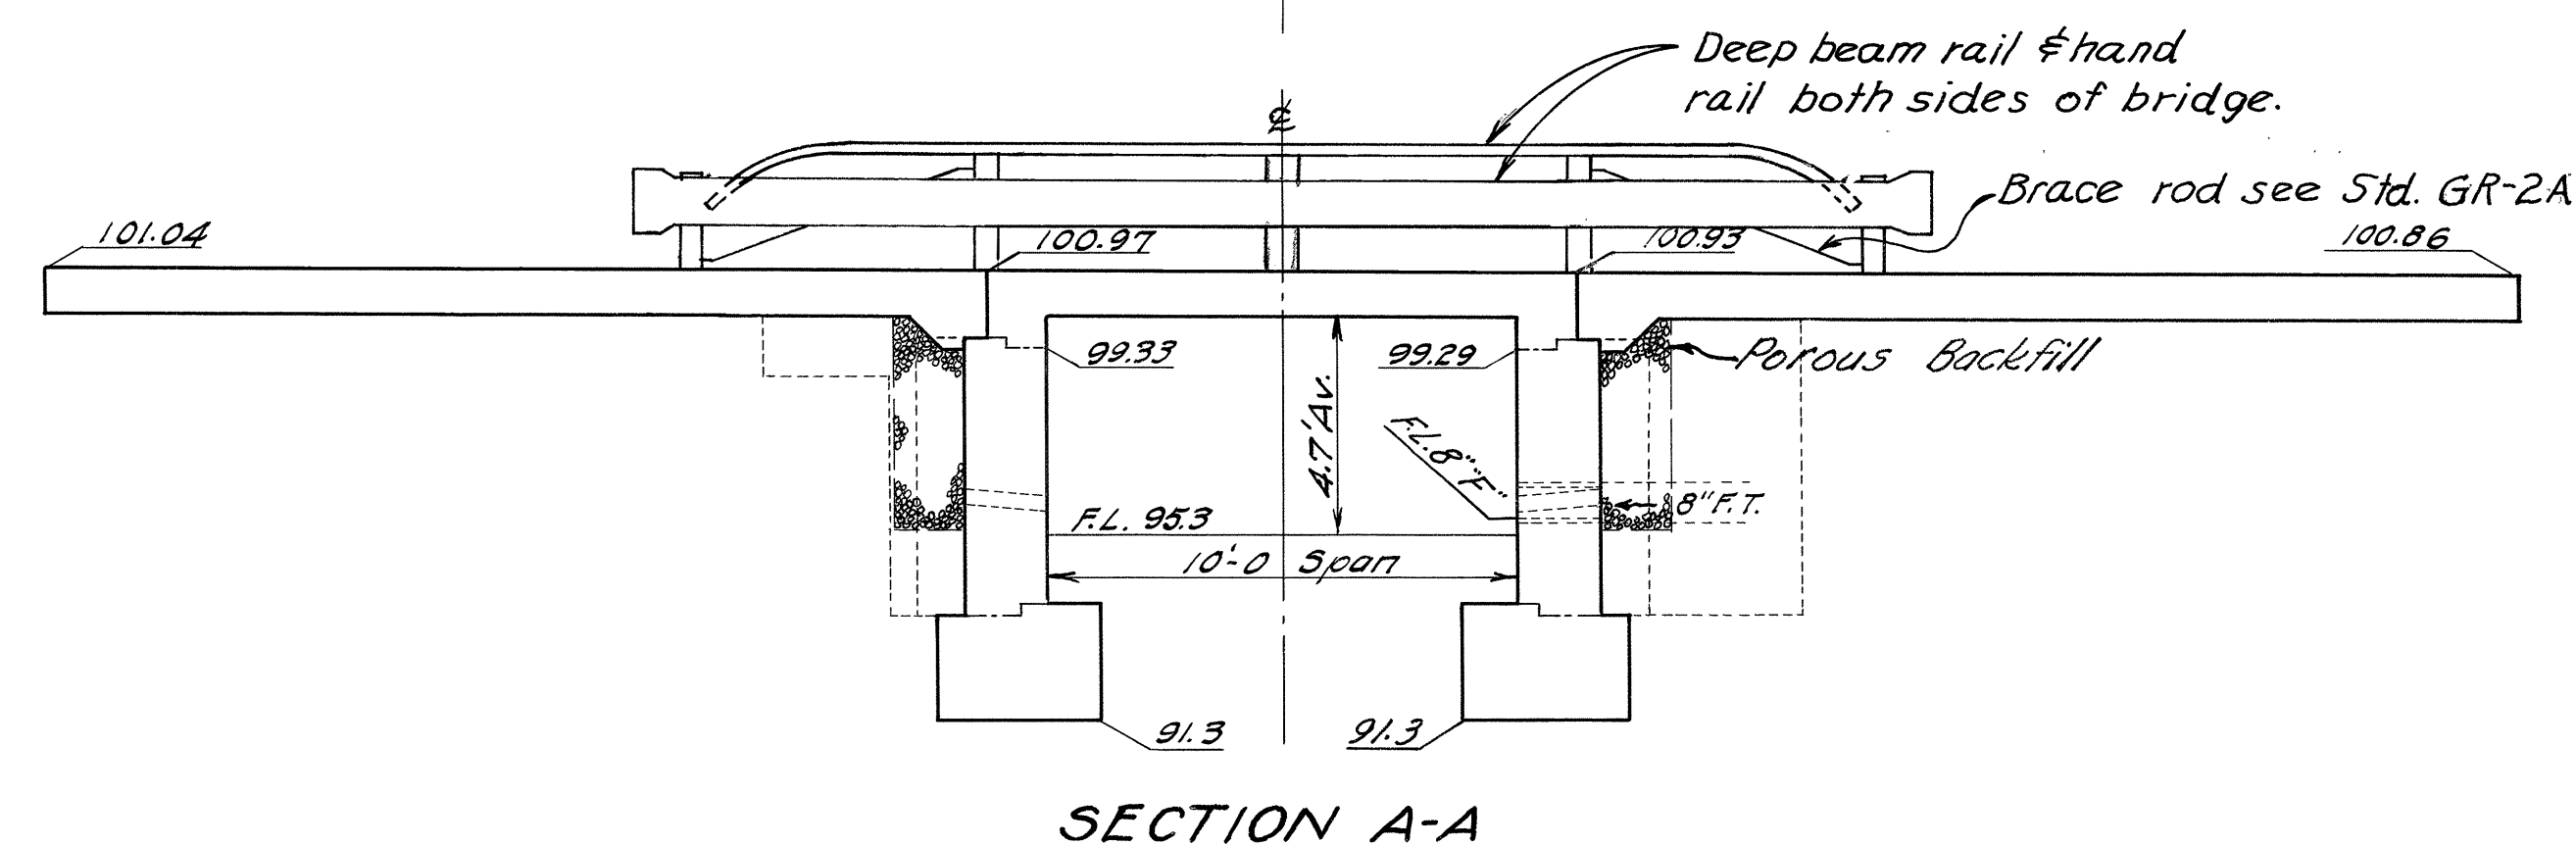


ALLEN COUNTY
ALL-30N-19.92

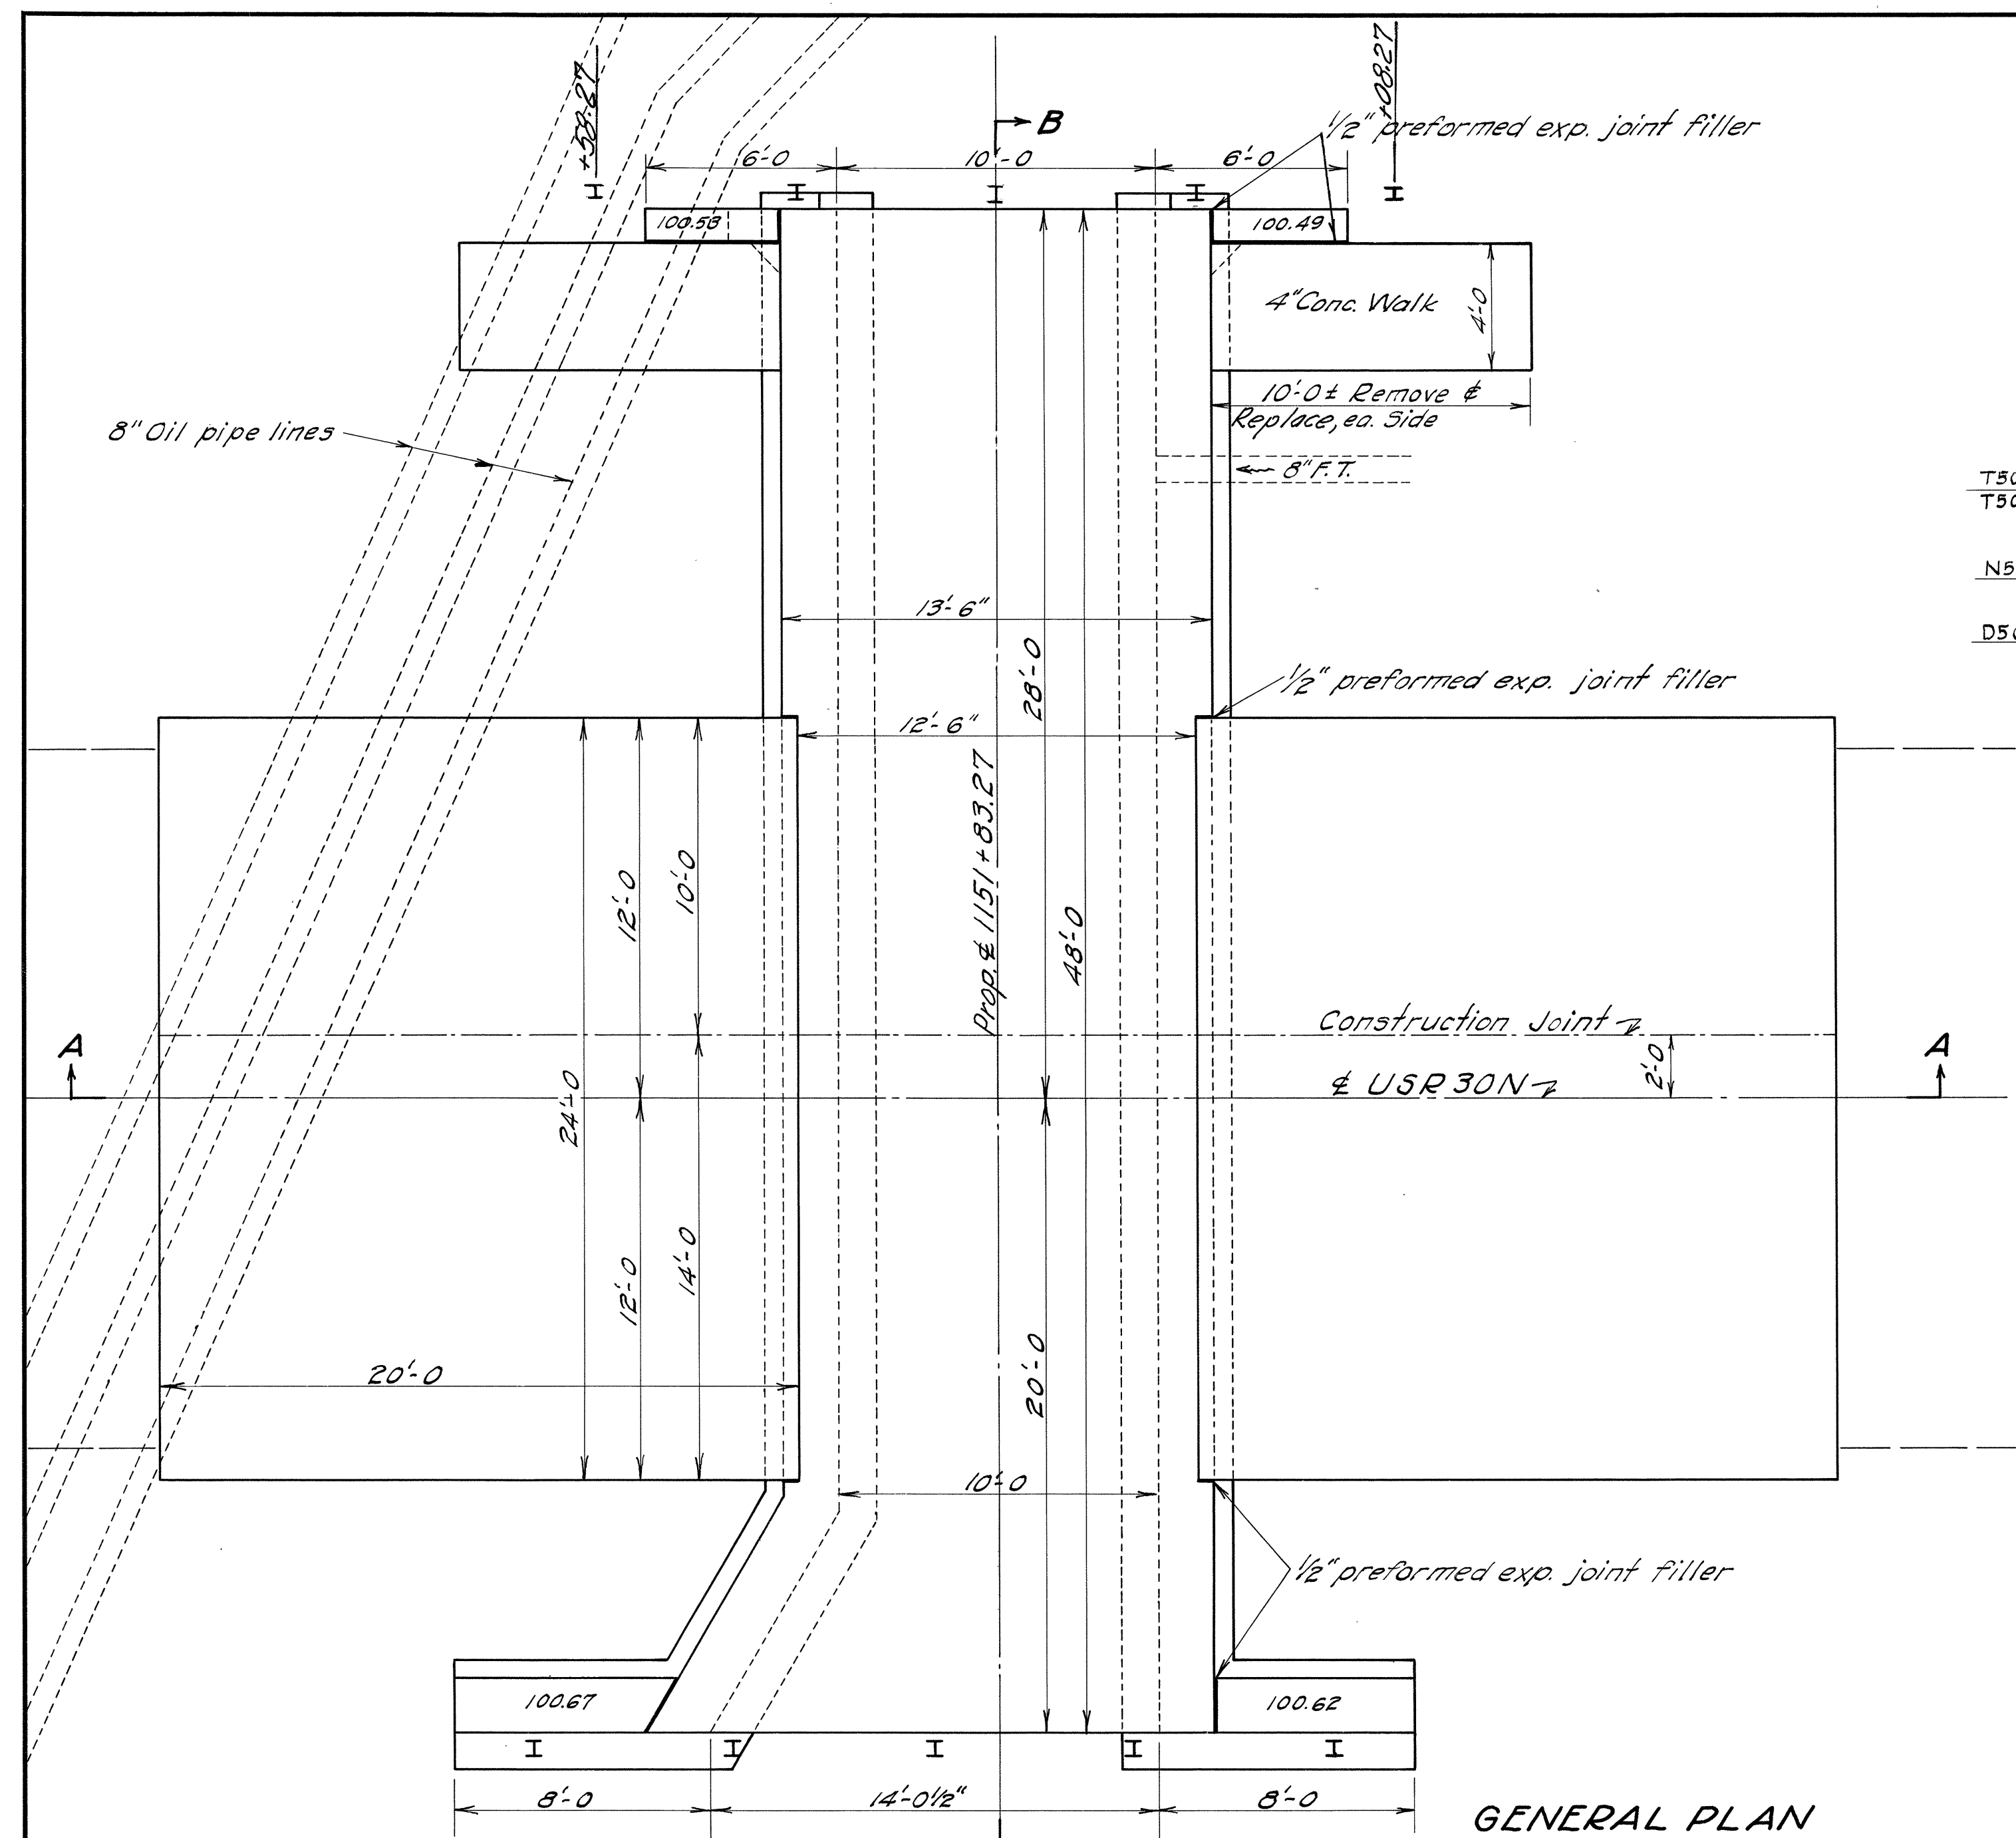

LAYOUT
Scale 1/4" = 1'