




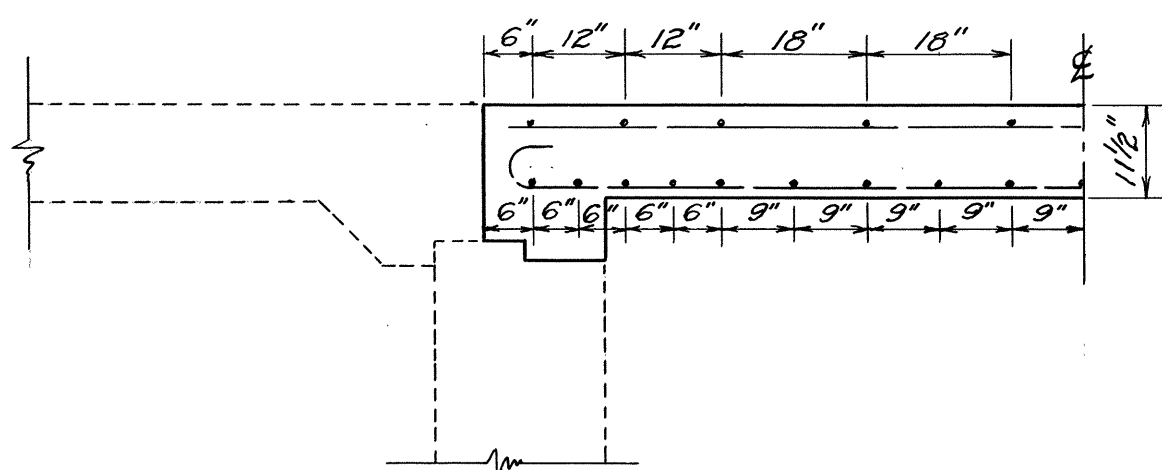


LONGITUDINAL SECTION

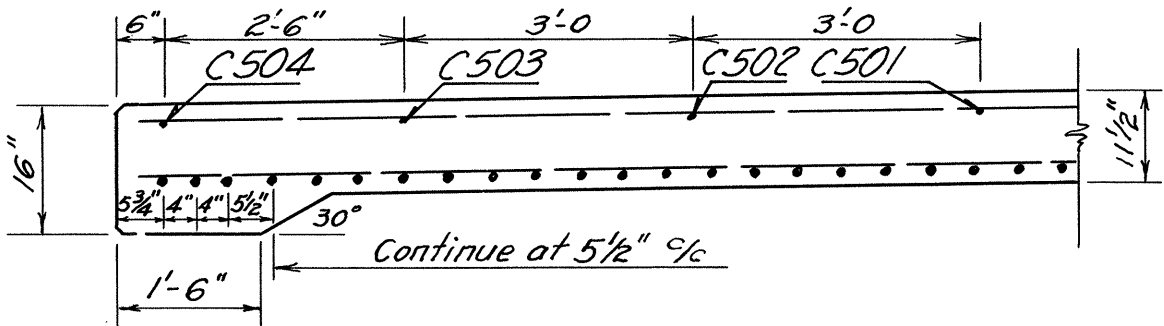

TRANSVERSE SECTION
(Right Edge
Part of Left edge.)

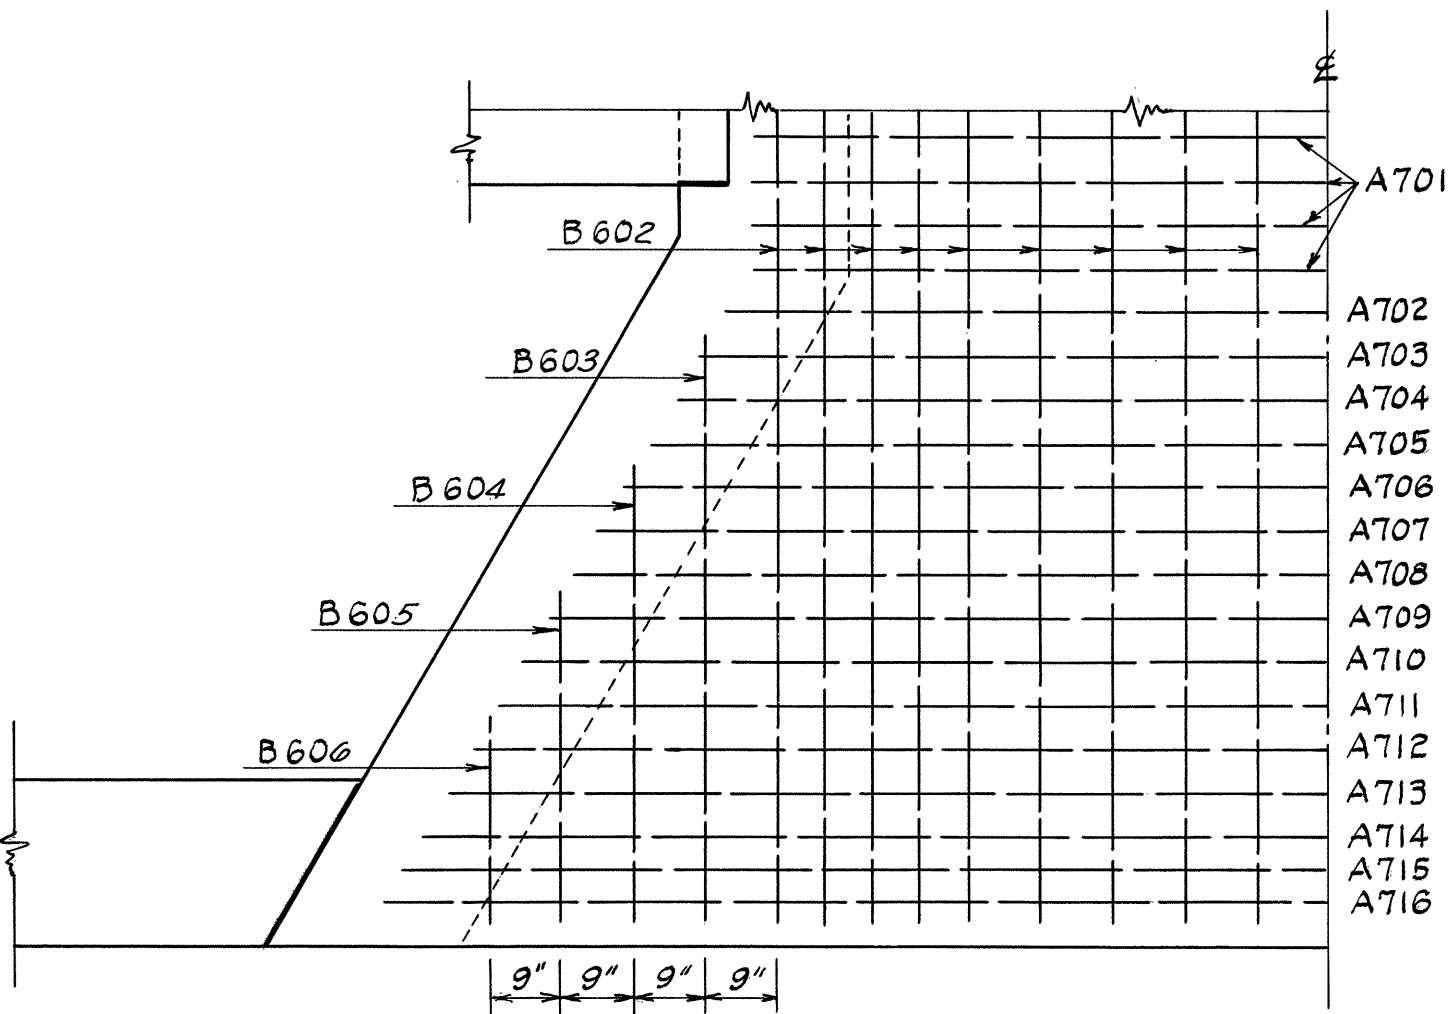


LOWER

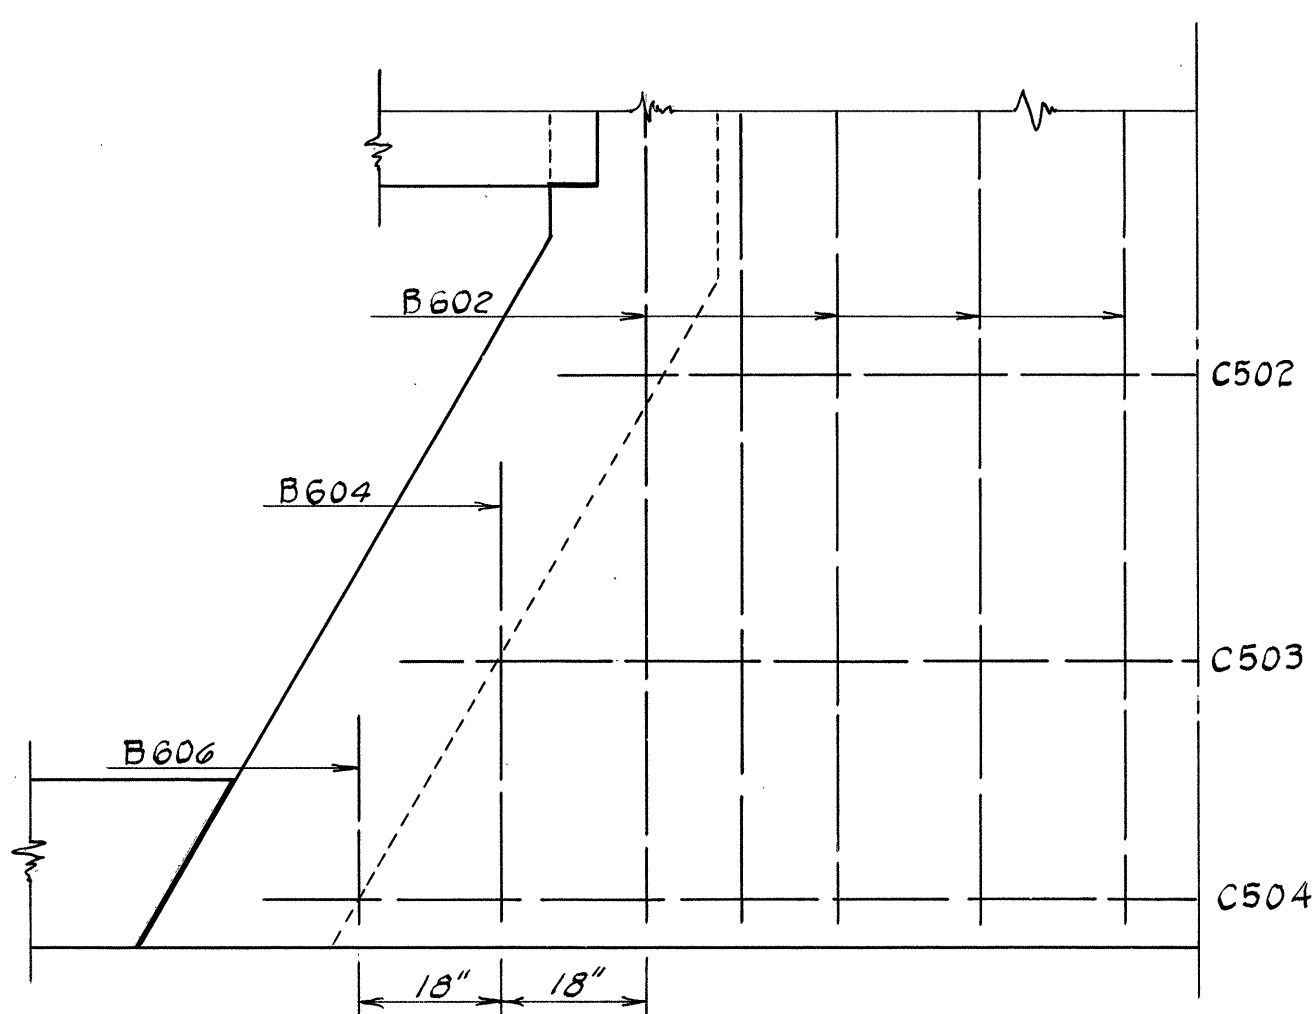


UPPER


DECK REINFORCING

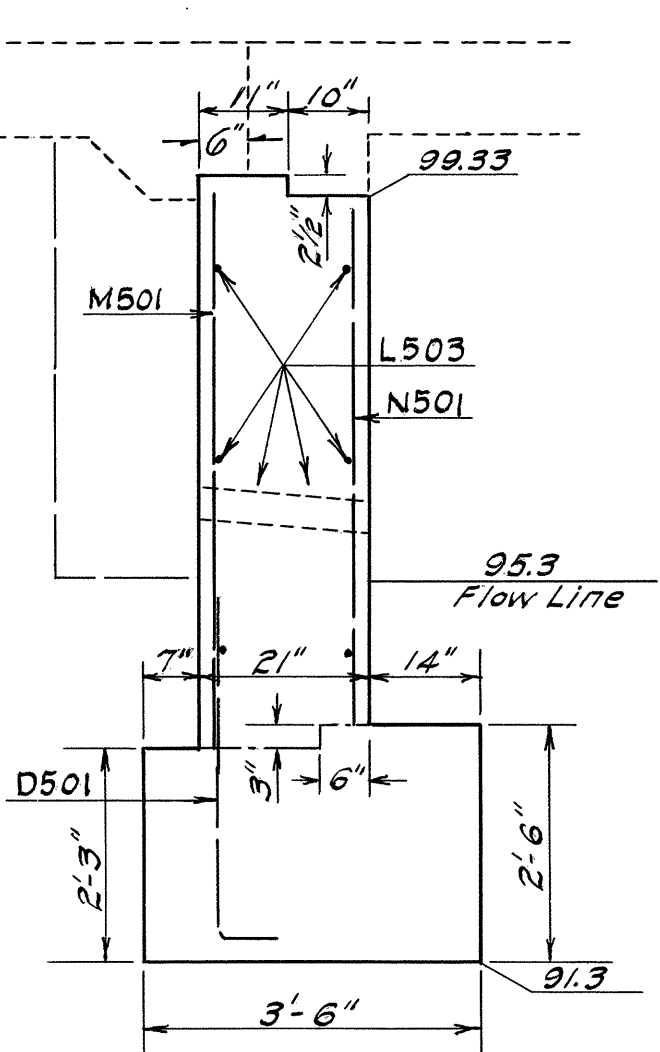


SECTION C-C
ALSO F-F

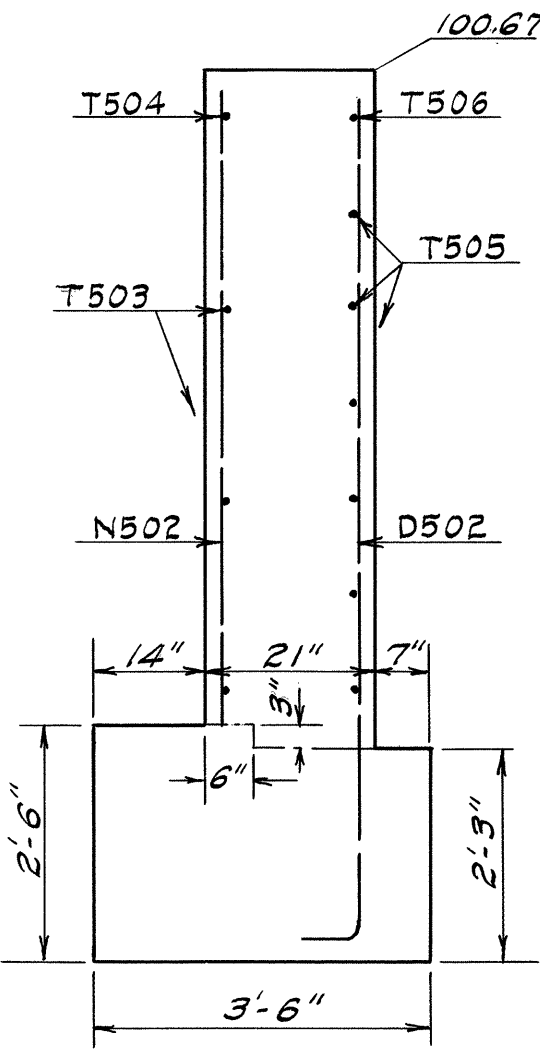


SECTION D-D

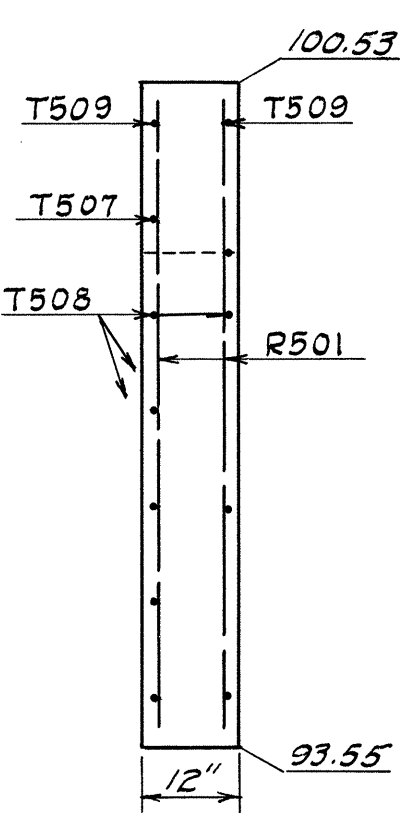

SECTION E-E

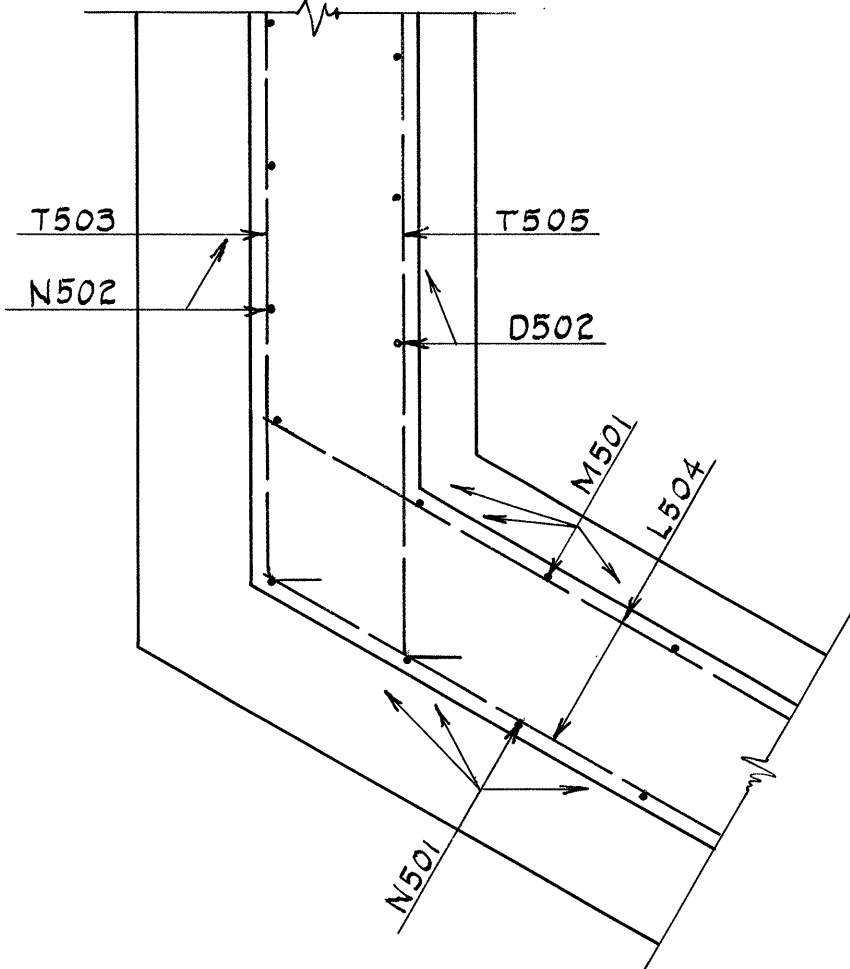

SECTION G-G

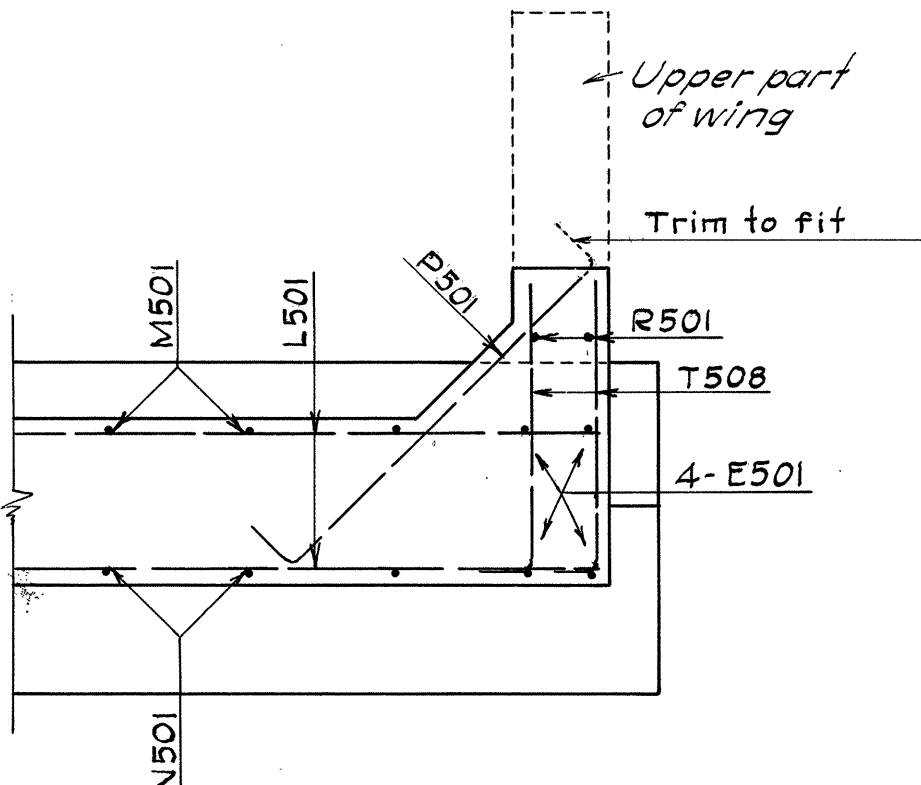

SECTION H-H

STEEL LIST																			
SUPERSTRUCTURE										SUBSTRUCTURE									
Mark	No.	Length	Weight	Location	Shape	Mark	No.	Length	Weight	Location	Shape	Mark	No.	Length	Weight	Location	Shape	Mark	No.
A701	90	13'-8"	251.4	Bottom of deck	B 12'-0"	D501	65	4'-1"	277	Abut. footers	B 3'-7"								
A702	1	13'-11 1/4"	29	" " Rt.	B 12'-3 1/4"	D502	8	9'-4"	78	Rt. Wing footers	B 8'-10"								
A703	1	14'-2 1/2"	29	" " "	B 12'-6 1/2"	E501	8	8'-0"	67	Lt. Wing jct.	B 7'-6"								
A704	1	14'-5 1/2"	30	" " "	B 12'-9 1/2"	L501	12	27'-8"	346	Abut. wall's Lt.	S								
A705	1	14'-8 3/4"	30	" " "	B 13'-0 3/4"	L502	6	21'-8"	136	Rt. Fwd. abut.	S								
A706	1	15'-0"	31	" " "	B 13'-4"	L503	6	14'-8"	92	Rt. rear abut.	S								
A707	1	15'-3 1/4"	31	" " "	B 13'-7 1/4"	L504	6	9'-6"	60	" " "	B								
A708	1	15'-6 1/4"	32	" " "	B 13'-10 1/4"	M501	65	5'-9"	390	Back of abut's	S								
A709	1	15'-9 1/2"	32	" " "	B 14'-1 1/2"	N501	65	5'-4"	361	Face of abut's	S								
A710	1	16'-0 3/4"	33	" " "	B 14'-4 3/4"	N502	8	6'-8"	56	" " Rt. wings	S								
A711	1	16'-3 3/4"	33	" " "	B 14'-7 3/4"	D501	12	5'-6"	69	Lt. wings	B								
A712	1	16'-7"	34	" " "	B 14'-11"	R501	8	6'-8"	56	" " "	S								
A713	1	16'-10 1/4"	34	" " "	B 15'-2 1/4"	R502	4	1'-8"	7	" rear wing	S								
A714	1	17'-1 1/4"	35	" " "	B 15'-5 1/4"	T501	9	8'-2"	77	Rt. fwd. wing	B								
A715	1	17'-3 3/4"	35	" " "	B 15'-7 3/4"	T502	2	6'-4"	13	" " "	B								
A716	1	17'-6"	36	" " "	B 15'-10"	T503	3	8'-2"	26	Rt. rear wing	B								
B601	29	27'-8"	1205	Top & Bottom Lt.	S	T504	1	6'-2"	6	" " "	B								
B602	29	21'-8"	94.4	" " Rt.	S	T505	6	9'-0"	56	" " "	B								
B603	1	6'-2"	9	Bottom Rt.	S	T506	1	6'-6"	7	" " "	B								
B604	2	4'-10"	15	Top & Bottom Rt.	S	T507	10	6'-2"	64	Lt. wings	B								
B605	1	3'-6"	5	Bottom Rt.	S	T508	8	3'-6"	29	Lt. rear wing	B								
B606	2	2'-2"	7	Top & Bottom Rt.	S	T509	4	4'-4"	18	Lt. wings	B								
C501	14	12'-0"	175	Top of deck	S	Total			2291										
C502	1	12'-8"	13	" " Rt.	S	REPLACEMENT BARS													
C503	1	14'-4"	15	" " "	S	RE7	2	6'-3"											
C504	1	15'-9"	16	" " "	S	RE6	2	3'-11"											
Total			5,402			RE5	2	3'-7"											