
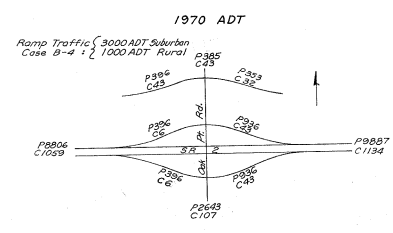


**LEGEND**

- Future Bridge Pole.
- Proposed Light Pole
- Future Light Pole
- Pull Box
- DUCT CABLE, Direct Burial
- Conduit Crossover
- △ Service Pole & Control Center
- └ Stub out 90° Conduit Bend.
- ⏏ Grounding of Fixed Pier.

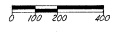

**SCHEMATIC LAYOUT - LIGHTING CIRCUITS**