




COUNTY:	ASHTABULA		
LOCATION:	S.R. 307 @ S.R. 534		
S.L.M.:	3.220		
24" STOP LINE:	36		L.F.
12" CROSSWALK LINE:			L.F.
DOTTED LINE:			L.F.
8" CHANNELIZING LINE:			L.F.
12" CHANNELIZING LINE:			L.F.
24" TRANSVERSE LINE (WT):			L.F.
24" TRANSVERSE LINE (YW):			L.F.
SYMBOL:			

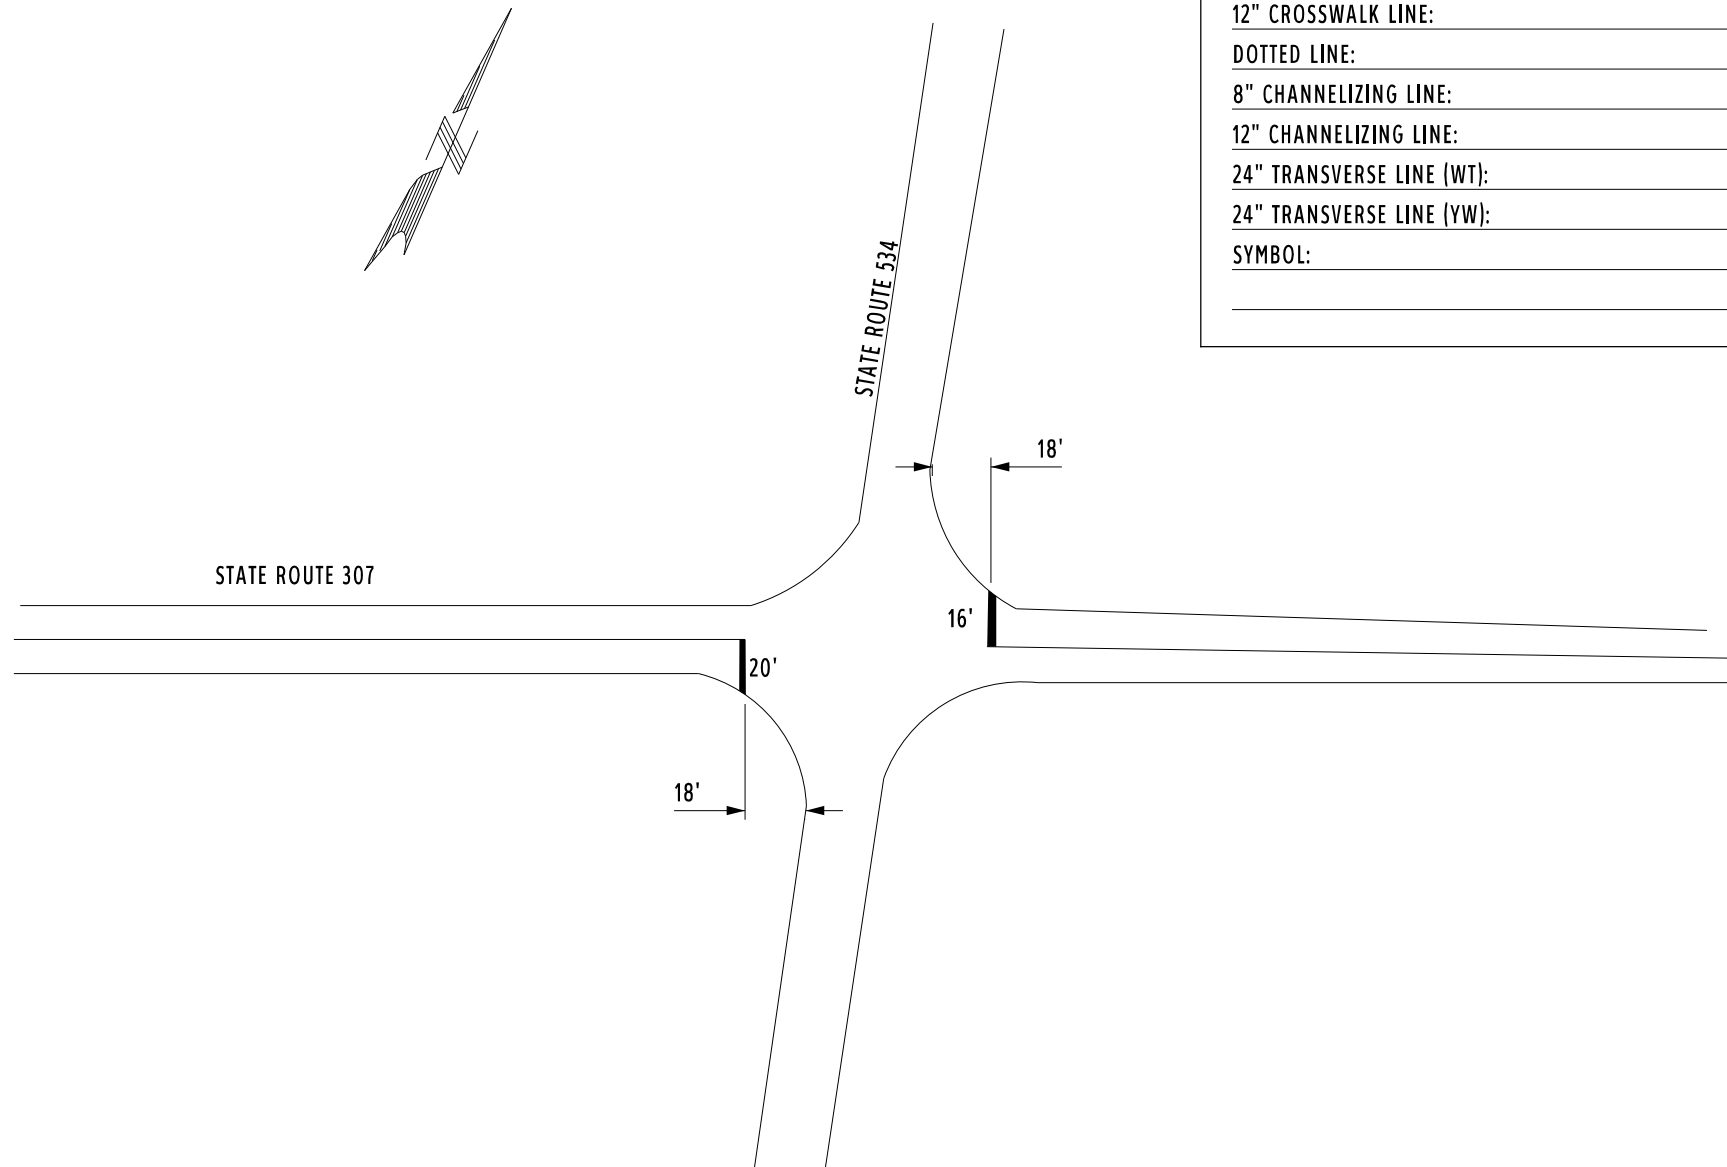

COUNTY:	ASHTABULA
LOCATION:	S.R. 307 @ AUSTINBERG SCHOOL
S.L.M.:	7.462
24" STOP LINE:	L.F.
12" CROSSWALK LINE:	L.F.
DOTTED LINE:	L.F.
8" CHANNELIZING LINE:	L.F.
12" CHANNELIZING LINE:	L.F.
24" TRANSVERSE LINE (WT):	L.F.
24" TRANSVERSE LINE (YW):	L.F.
SYMBOL: 2 - SCHOOL SYMBOLS	

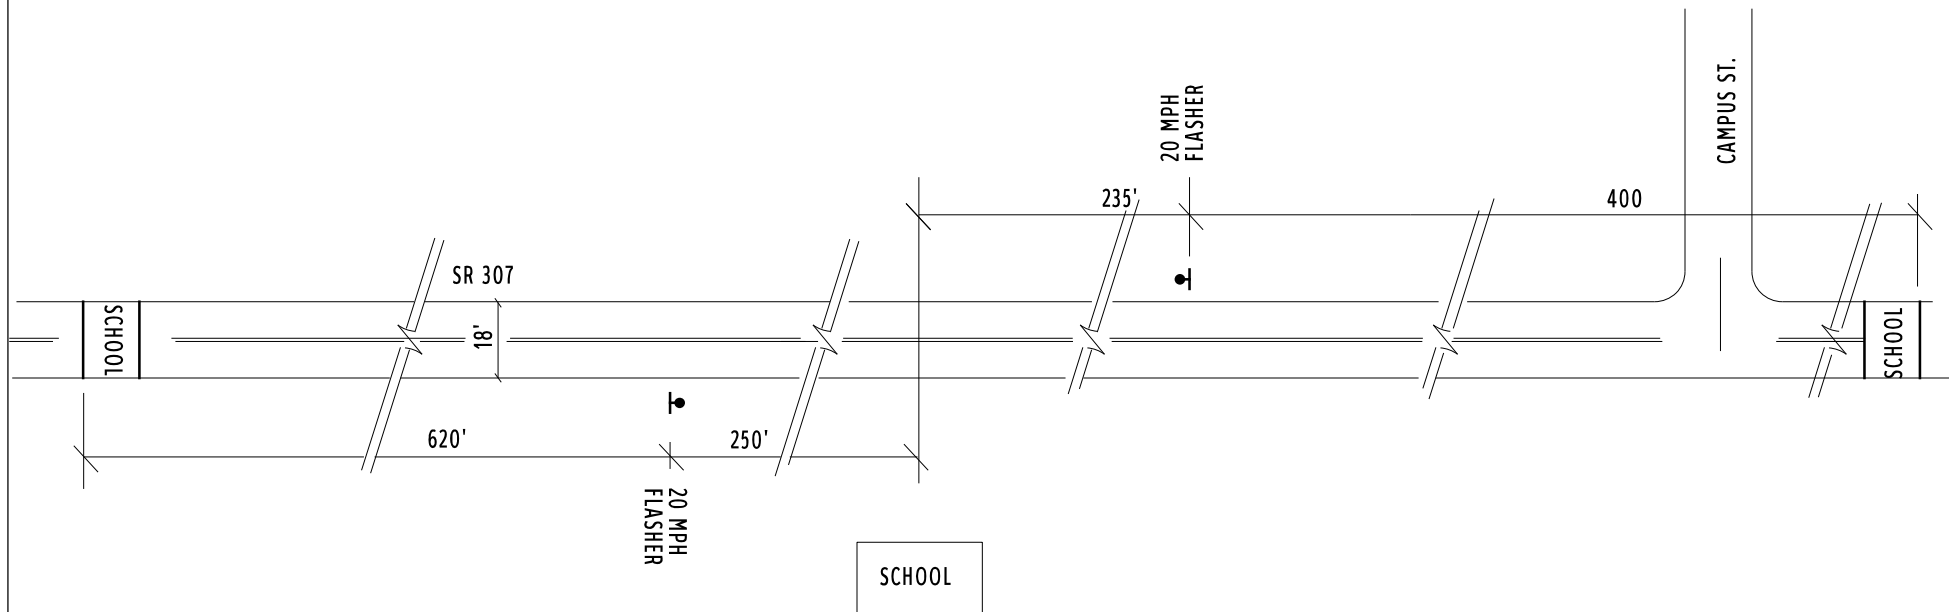

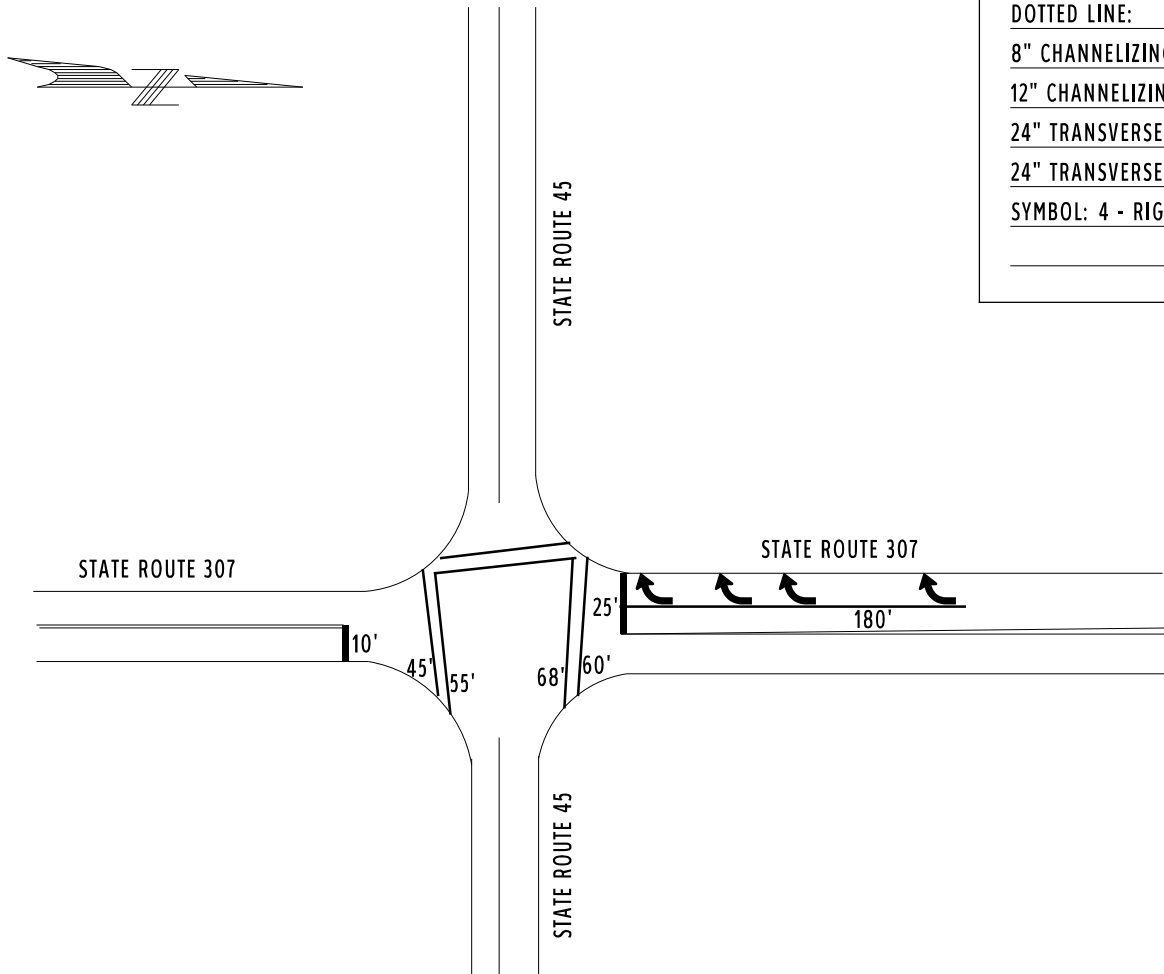

COUNTY:	ASHTABULA		
LOCATION:	S.R. 307 @ S.R. 45		
S.L.M.:	7.805		
24" STOP LINE:	35	L.F.	
12" CROSSWALK LINE:	228	L.F.	
DOTTED LINE:		L.F.	
8" CHANNELIZING LINE:	180	L.F.	
12" CHANNELIZING LINE:		L.F.	
24" TRANSVERSE LINE (WT):		L.F.	
24" TRANSVERSE LINE (YW):		L.F.	
SYMBOL: 4 - RIGHT TURN ARROWS			



SR 11 SB OFF RAMP

SR 11 SB ON RAMP

STREET NAME: SR 307

190'

60'

55'

70'

25'


50'


130'

COUNTY:	ASHTABULA	
LOCATION:	S.R. 307 @ S.R. 11 SB RAMPS	
S.L.M.:	17.396	
24" STOP LINE:		L.F.
12" CROSSWALK LINE:		L.F.
DOTTED LINE:		L.F.
8" CHANNELIZING LINE:	190	L.F.
12" CHANNELIZING LINE:		L.F.
24" TRANSVERSE LINE (WT):		L.F.
24" TRANSVERSE LINE (YW):		L.F.
SYMBOL: 3 - LEFT TURN ARROWS		
57 S.F. ISLAND MARKINGS		



COUNTY:	ASHTABULA
LOCATION:	S.R. 307 @ S.R. 11 NB RAMPS
S.L.M.:	17.613
24" STOP LINE:	L.F.
12" CROSSWALK LINE:	L.F.
DOTTED LINE:	L.F.
8" CHANNELIZING LINE:	L.F.
12" CHANNELIZING LINE:	100 L.F.
24" TRANSVERSE LINE (WT):	L.F.
24" TRANSVERSE LINE (YW):	L.F.
SYMBOL: 2 - LEFT TURN ARROWS	
57 S.F. ISLAND MARKINGS	

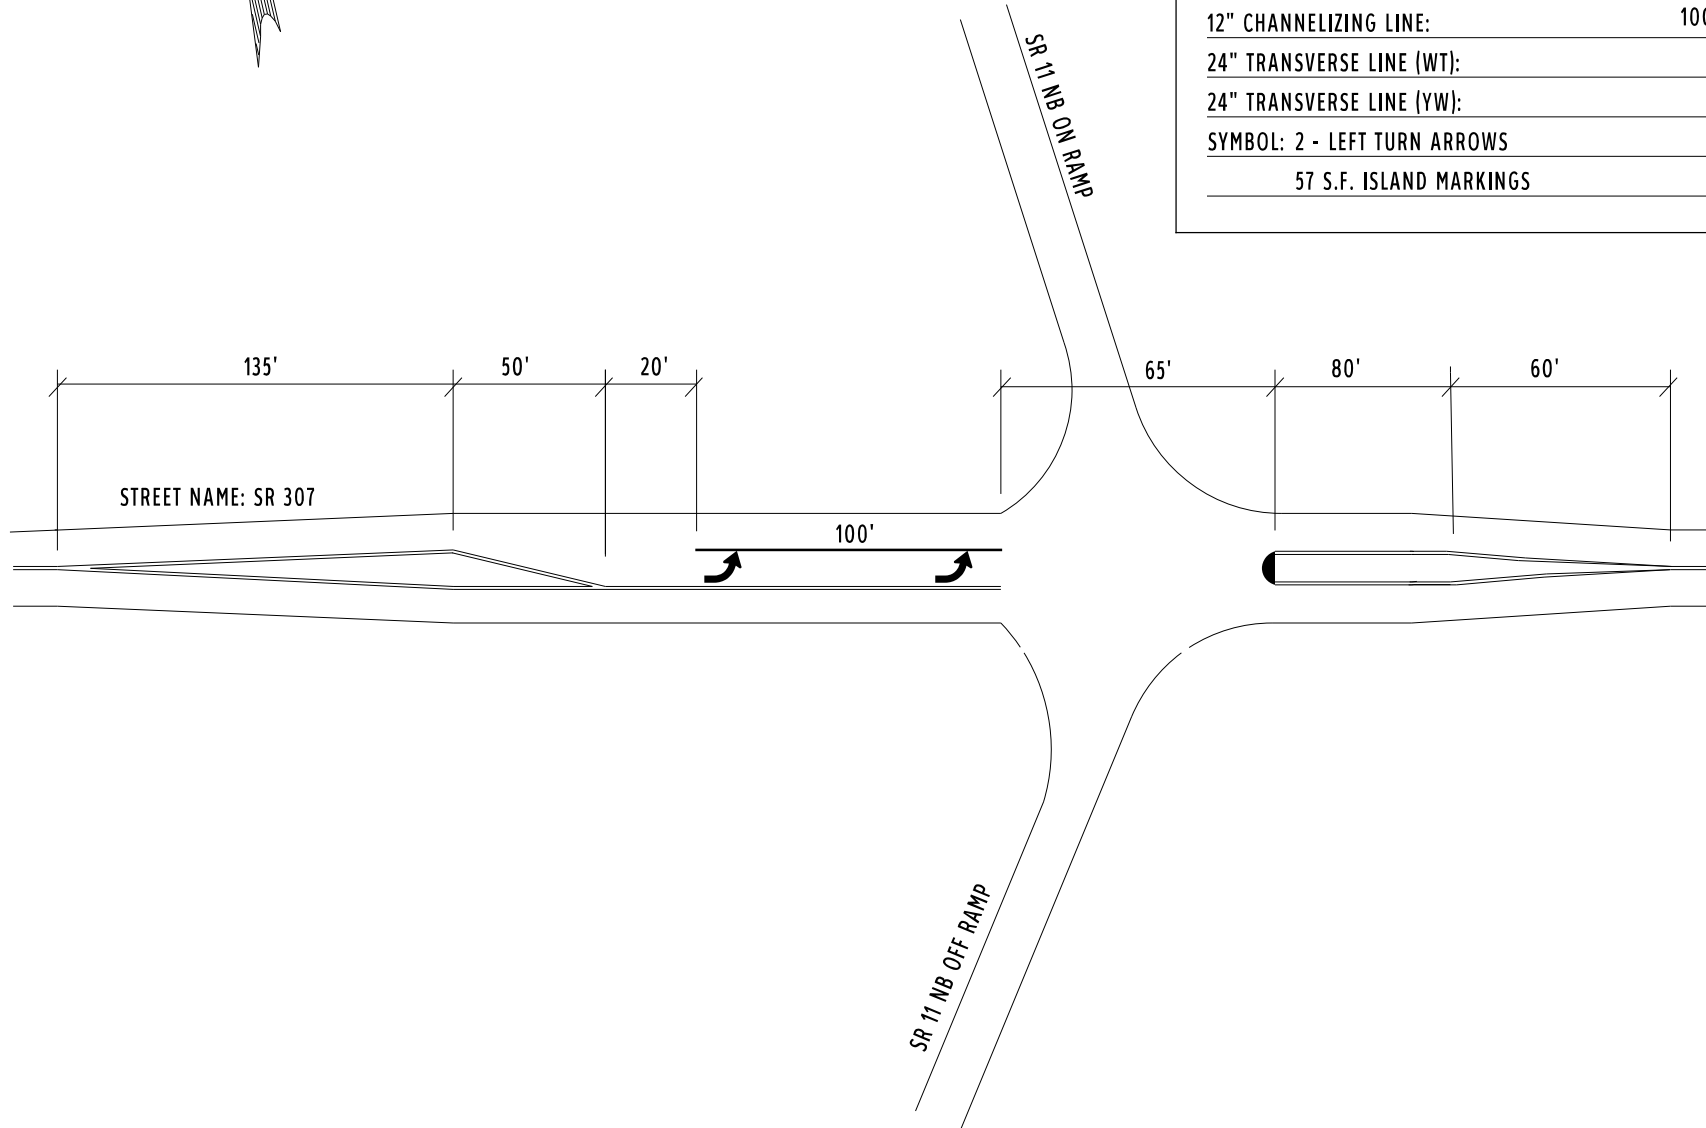

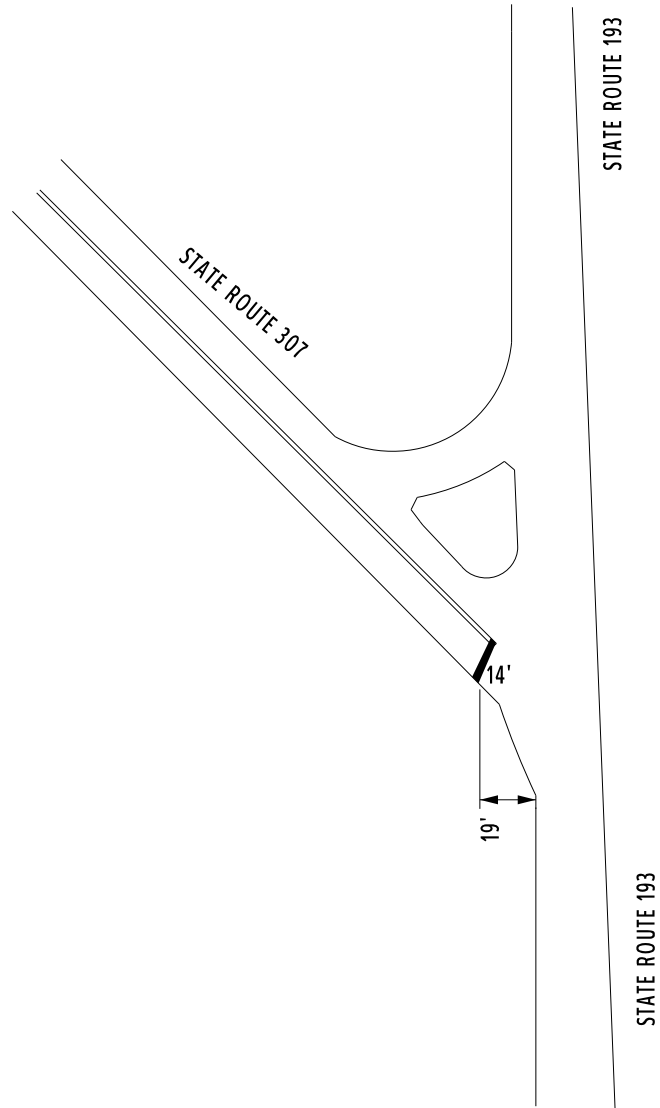

COUNTY:	ASHTABULA	
LOCATION:	S.R. 307 @ S.R. 193	
S.L.M.:	20.64	
24" STOP LINE:	14	L.F.
12" CROSSWALK LINE:		L.F.
DOTTED LINE:		L.F.
8" CHANNELIZING LINE:		L.F.
12" CHANNELIZING LINE:		L.F.
24" TRANSVERSE LINE (WT):		L.F.
24" TRANSVERSE LINE (YW):		L.F.
SYMBOL:		