


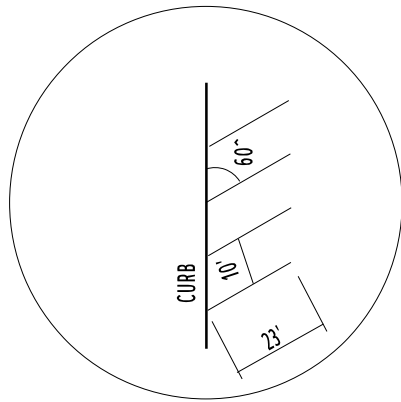

VILLAGE OF ORWELL

STREET NAME: US 322

STREET NAME: SR 45

13 SPACES @ 10'

15'

36'

47'

14'

55'

63'

50'

61'

50'

23'

5 SPACES @ 10'

5 SPACES @ 10'

15'


20'

20'


20'


COUNTY:	ASHTABULA		
LOCATION:	SR 45 @ US 322		
S.L.M.:	2.36		
24" STOP LINE:	37	L.F.	
12" CROSSWALK LINE:	418	L.F.	
DOTTED LINE:		L.F.	
8" CHANNELIZING LINE:		L.F.	
12" CHANNELIZING LINE:		L.F.	
24" TRANSVERSE LINE (WT):	-	L.F.	
24" TRANSVERSE LINE (YW):	-	L.F.	
SYMBOL: 1 - HANDICAP SYMBOL, 290 L.F. 4" TRANVERSE LINE (YW)			
874 L.F. PARKING STALL MARKING			

COUNTY:	ASHTABULA
LOCATION:	SR 45 @ GRAND VALLEY SCHOOL
S.L.M.:	2.951
24" STOP LINE:	L.F.
12" CROSSWALK LINE:	58 L.F.
DOTTED LINE:	L.F.
8" CHANNELIZING LINE:	L.F.
12" CHANNELIZING LINE:	L.F.
24" TRANSVERSE LINE (WT):	L.F.
24" TRANSVERSE LINE (YW):	L.F.
SYMBOL: 2 - SCHOOL SYMBOLS	


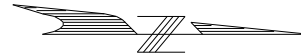


GRAND VALLEY SCHOOL

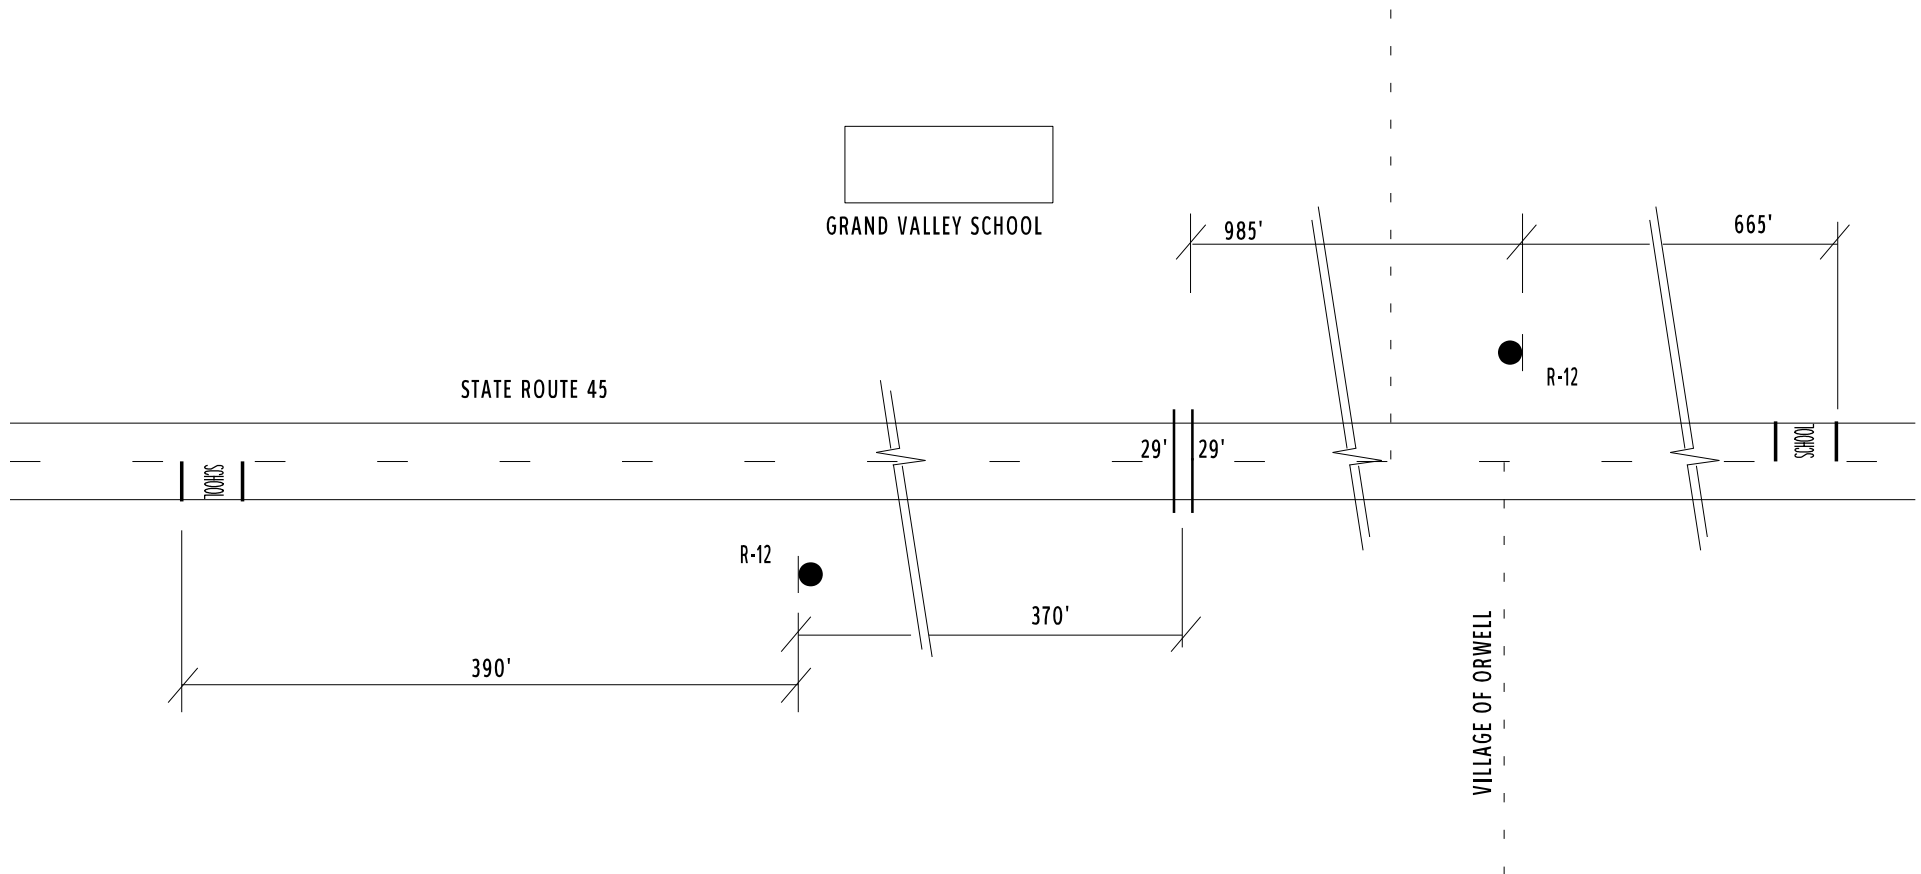

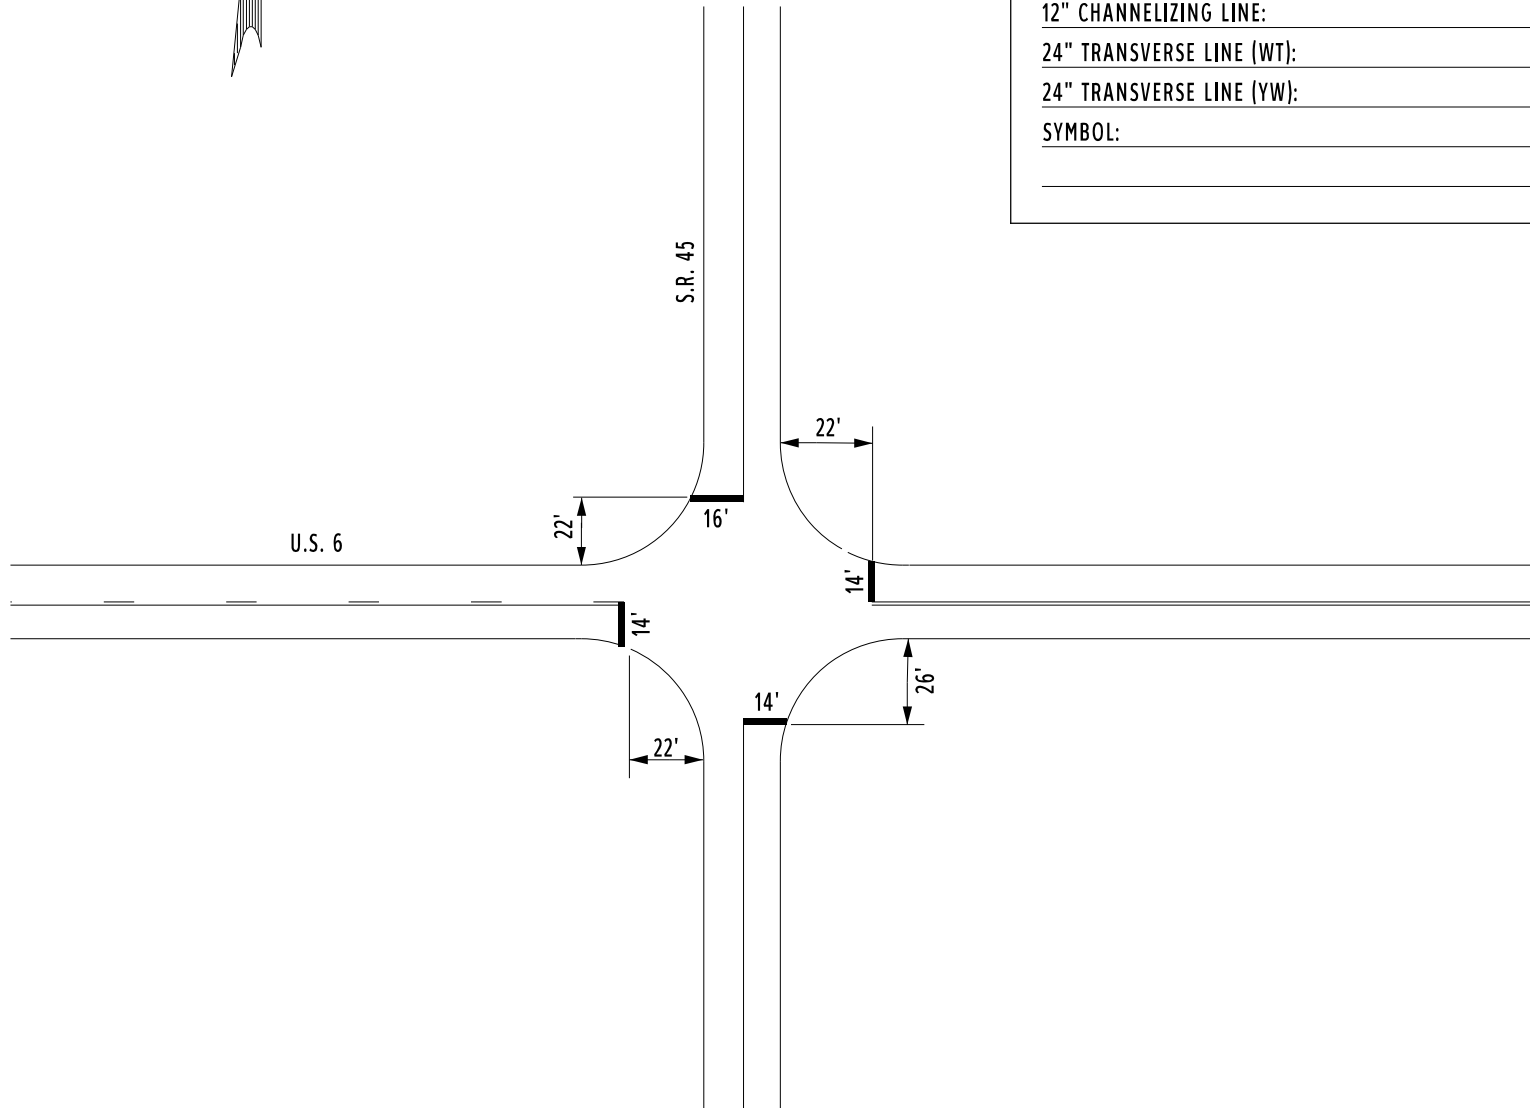

COUNTY:	ASHTABULA		
LOCATION:	SR 45 @ US 6		
S.L.M.:	7.22		
24" STOP LINE:	58		L.F.
12" CROSSWALK LINE:			L.F.
DOTTED LINE:			L.F.
8" CHANNELIZING LINE:			L.F.
12" CHANNELIZING LINE:			L.F.
24" TRANSVERSE LINE (WT):			L.F.
24" TRANSVERSE LINE (YW):			L.F.
SYMBOL:			

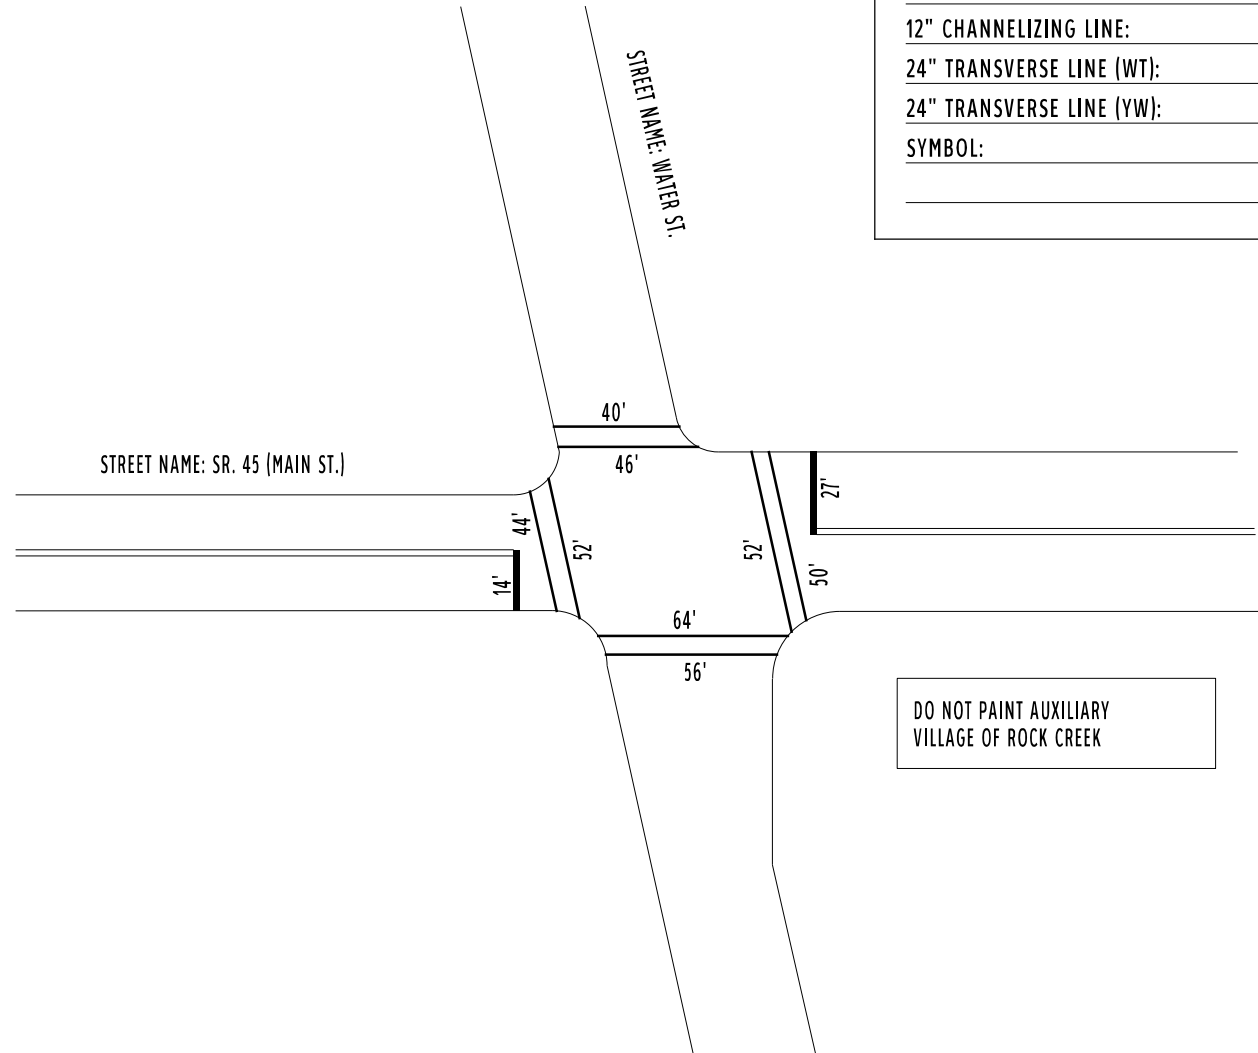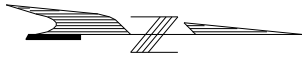




COUNTY:	ASHTABULA		
LOCATION:	SR 45 @ WATER STREET		
S.L.M.:	11.048		
24" STOP LINE:	41	L.F.	
12" CROSSWALK LINE:	404	L.F.	
DOTTED LINE:		L.F.	
8" CHANNELIZING LINE:		L.F.	
12" CHANNELIZING LINE:		L.F.	
24" TRANSVERSE LINE (WT):		L.F.	
24" TRANSVERSE LINE (YW):		L.F.	
SYMBOL:			

DO NOT PAINT AUXILIARY
VILLAGE OF ROCK CREEK

DELETE

COUNTY:	ASHTABULA
LOCATION:	SR 45 @ WATER ST.
S.L.M.:	11.048
24" STOP LINE:	L.F.
12" CROSSWALK LINE:	L.F.
DOTTED LINE:	L.F.
8" CHANNELIZING LINE:	L.F.
12" CHANNELIZING LINE:	L.F.
24" TRANSVERSE LINE (WT):	L.F.
24" TRANSVERSE LINE (YW):	L.F.
SYMBOL: 430 L.F. PARKING STALL MARKINGS	

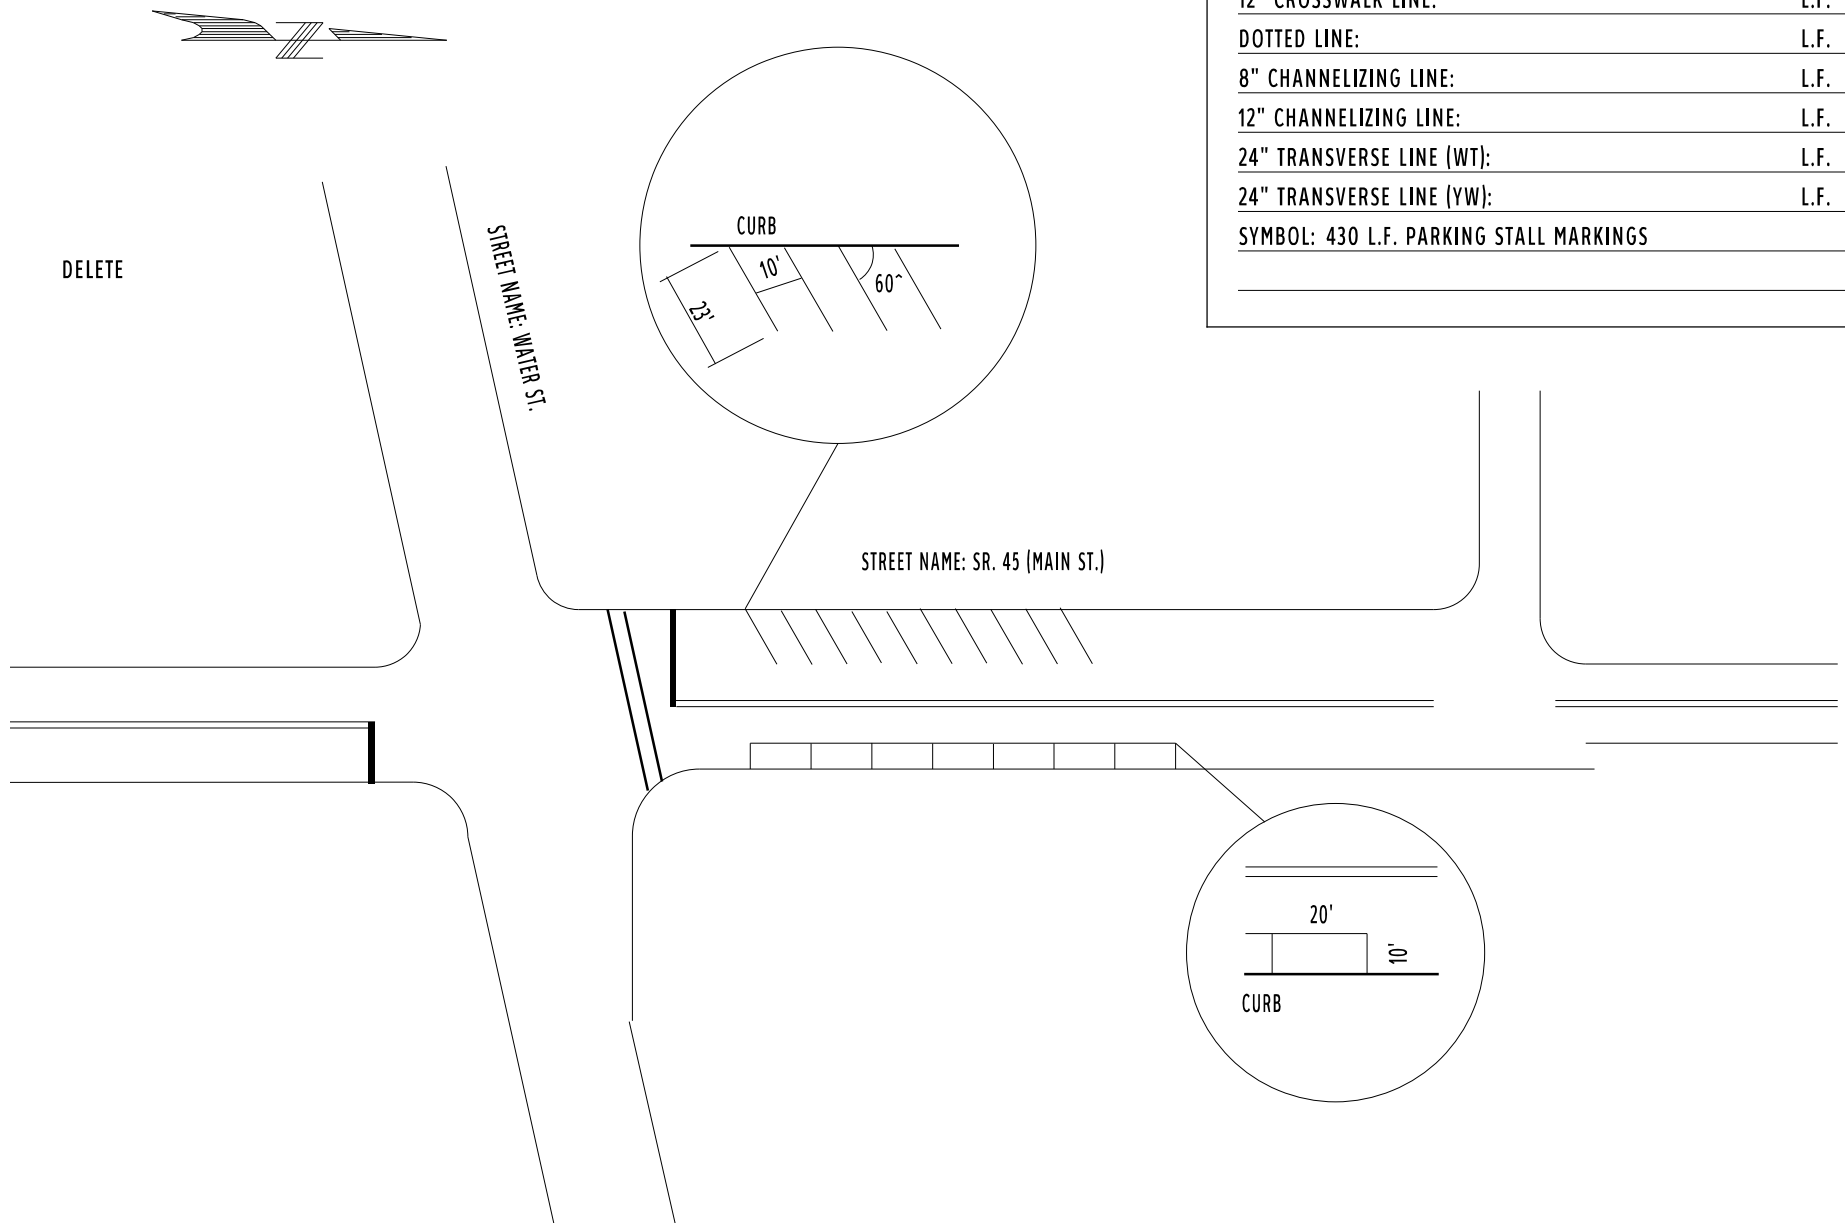


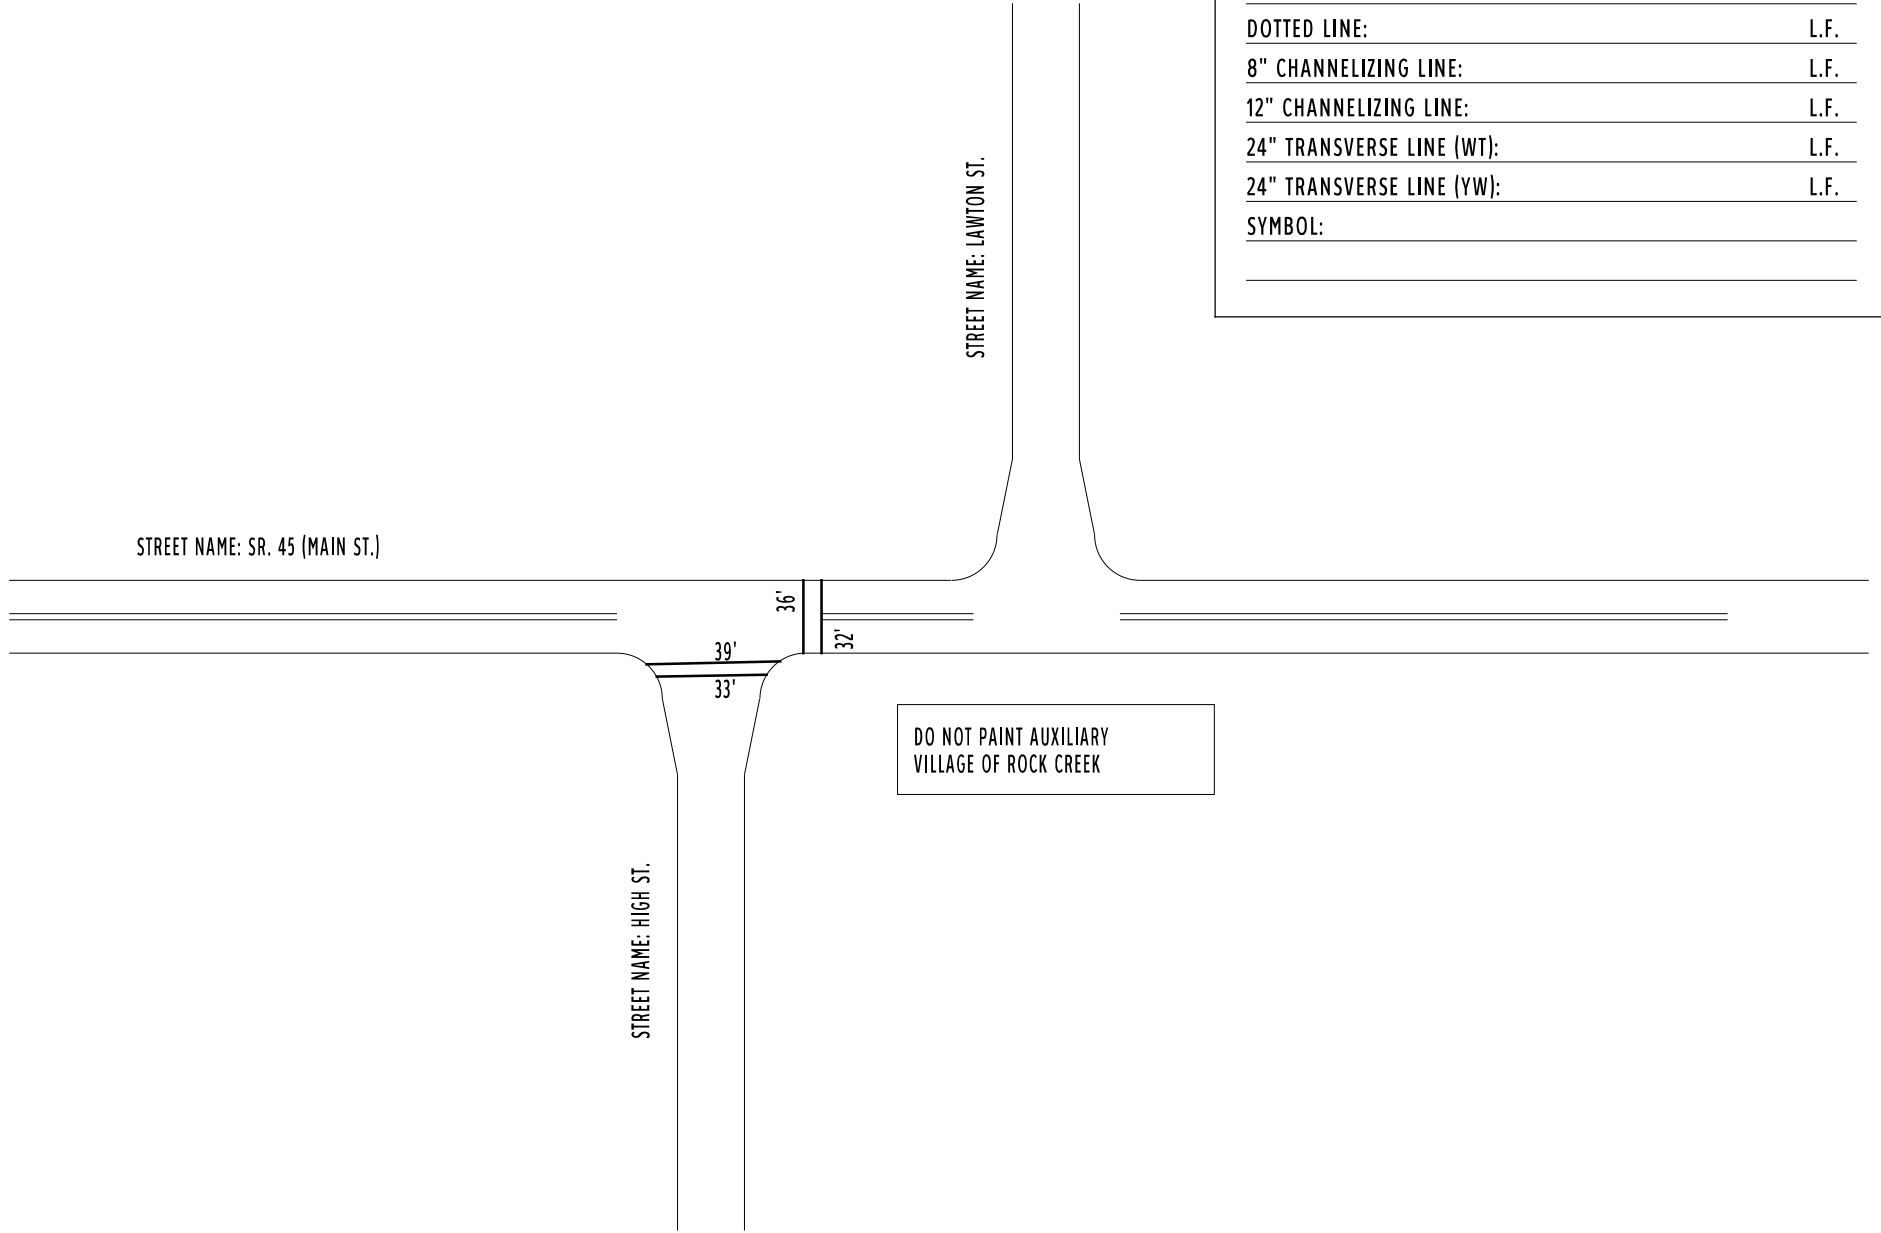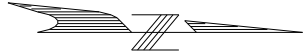

COUNTY:	ASHTABULA
LOCATION:	SR 45 @ HIGH ST./LAWTON ST.
S.L.M.:	11.198
24" STOP LINE:	L.F.
12" CROSSWALK LINE:	140 L.F.
DOTTED LINE:	L.F.
8" CHANNELIZING LINE:	L.F.
12" CHANNELIZING LINE:	L.F.
24" TRANSVERSE LINE (WT):	L.F.
24" TRANSVERSE LINE (YW):	L.F.
SYMBOL:	

DO NOT PAINT AUXILIARY
VILLAGE OF ROCK CREEK


COUNTY:	ASHTABULA	
LOCATION:	SR 45 @ ROCK CREEK SCHOOL	
S.L.M.:	11.34	
24" STOP LINE:		L.F.
12" CROSSWALK LINE:	76	L.F.
DOTTED LINE:		L.F.
8" CHANNELIZING LINE:		L.F.
12" CHANNELIZING LINE:		L.F.
24" TRANSVERSE LINE (WT):		L.F.
24" TRANSVERSE LINE (YW):		L.F.
SYMBOL: 2 - SCHOOL SYMBOLS		

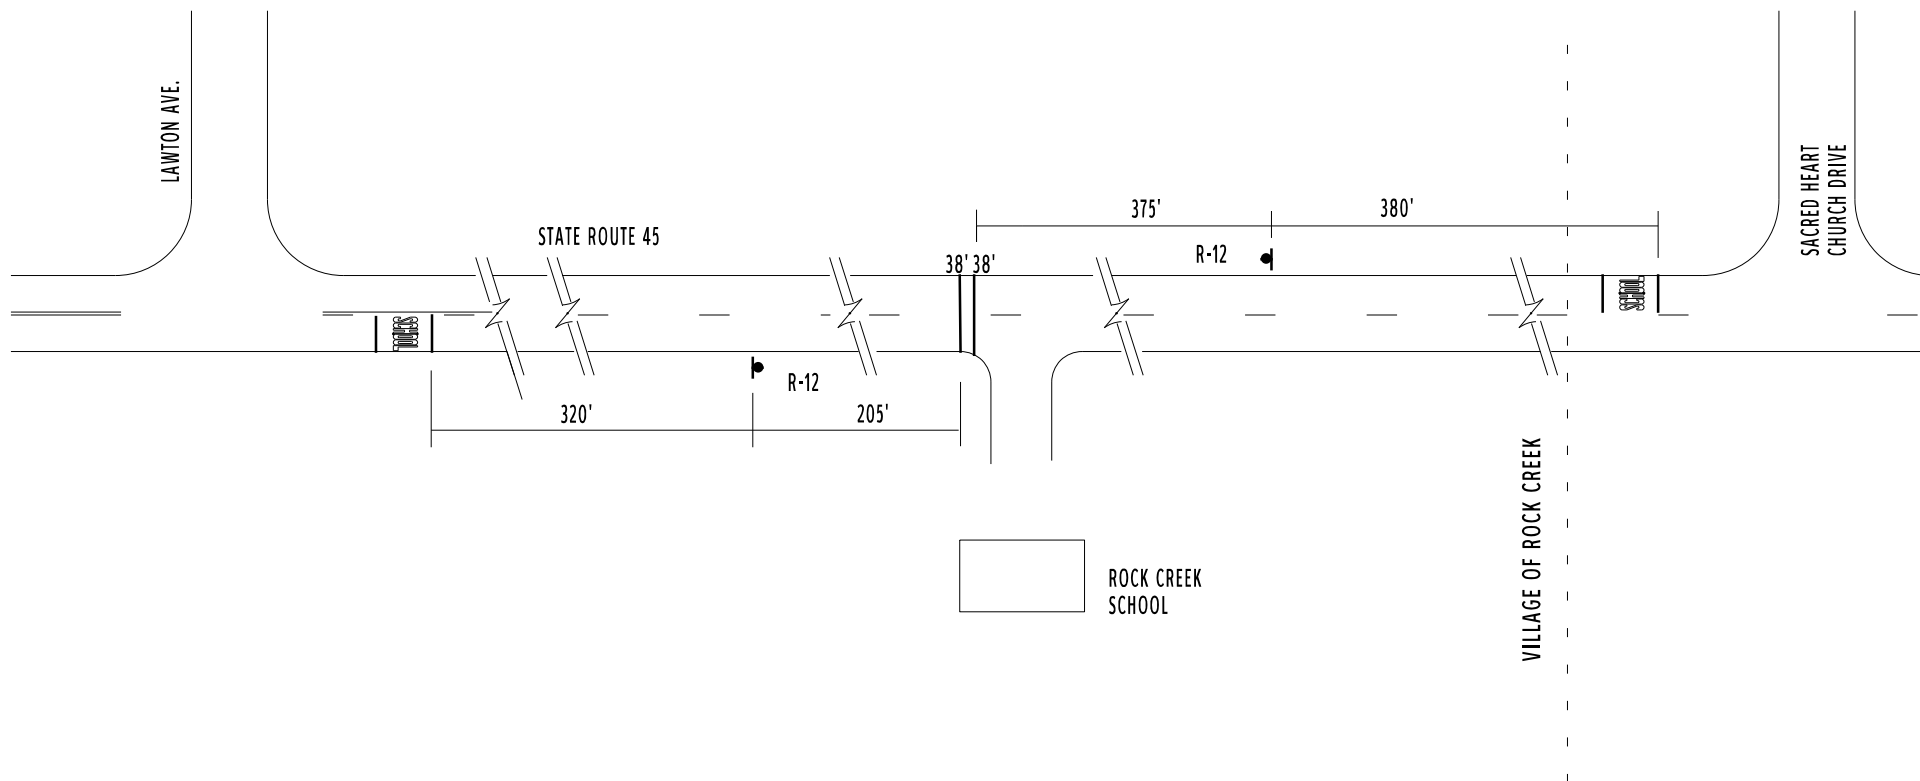



STATE ROUTE 307

STATE ROUTE 45

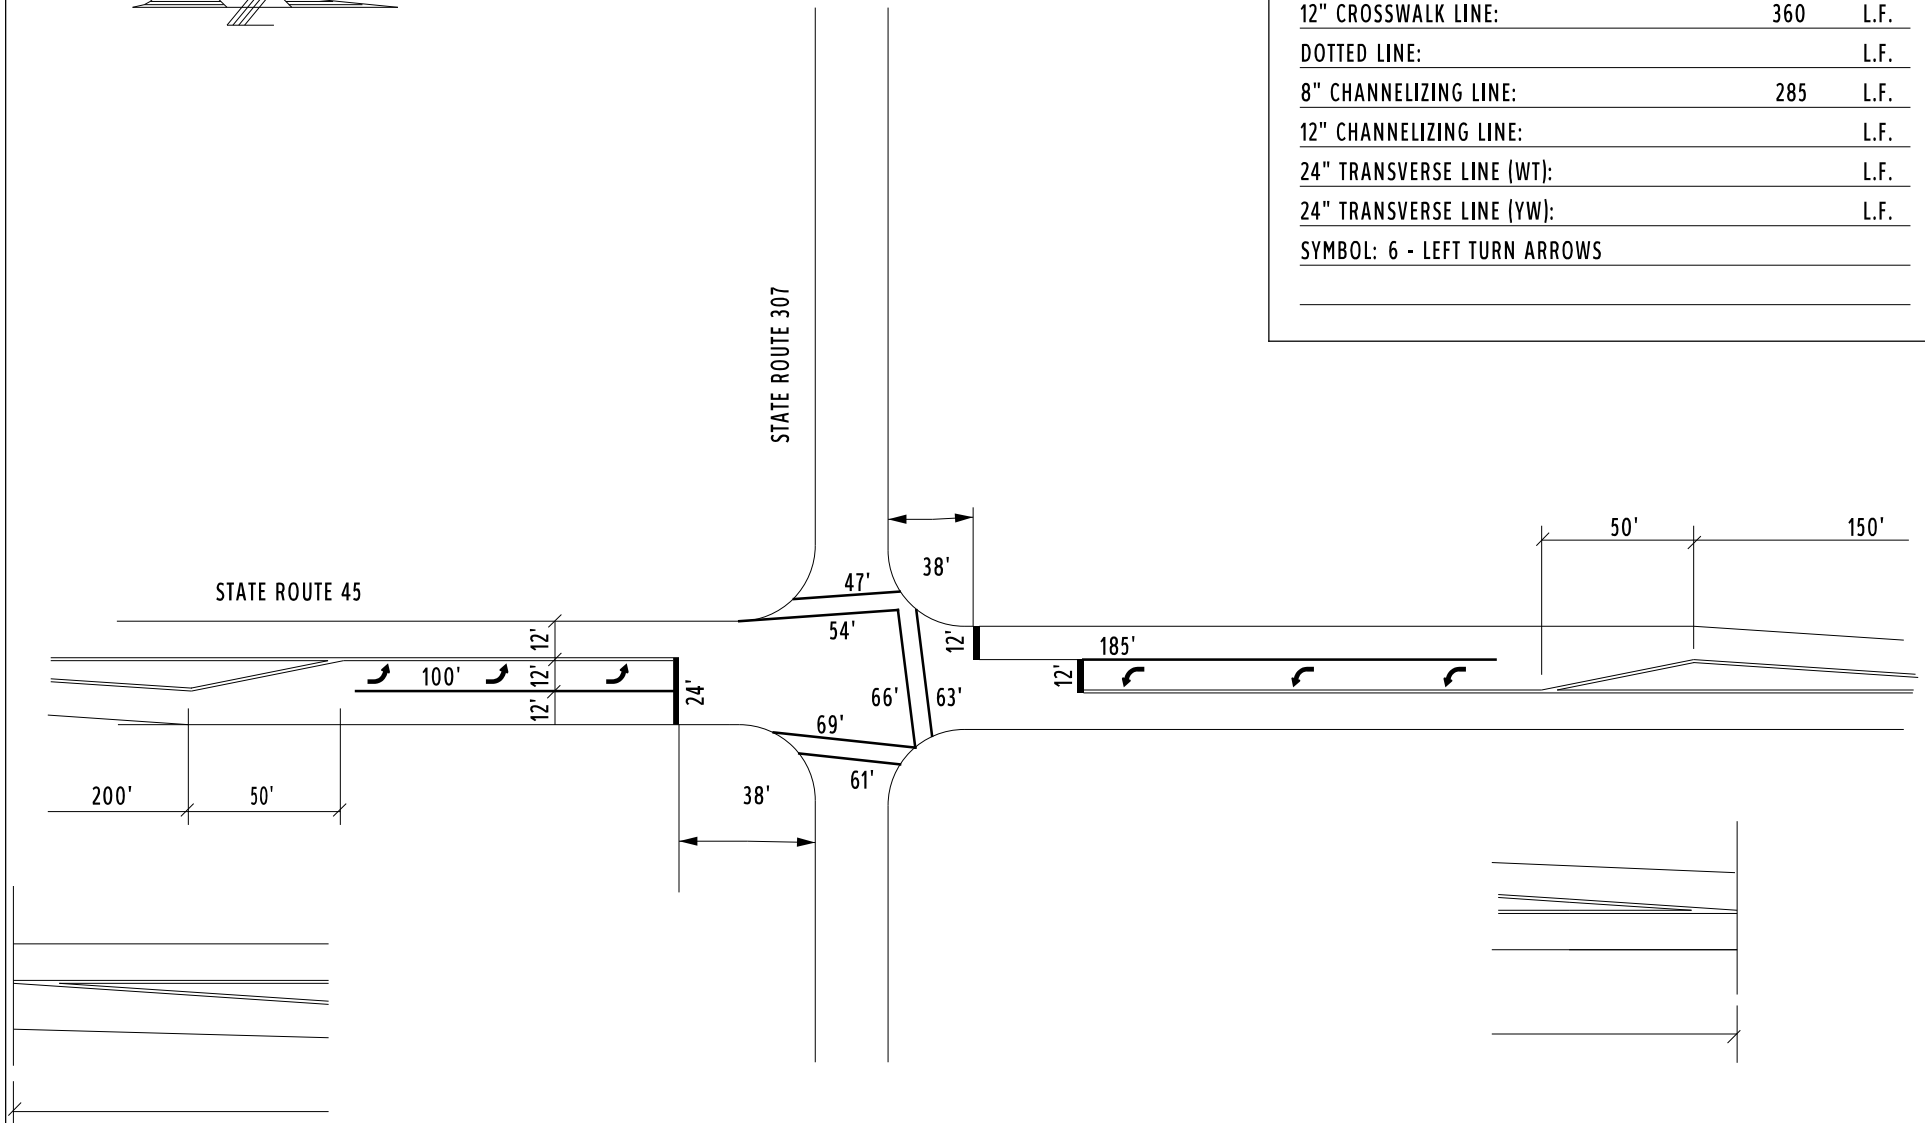

COUNTY:	ASHTABULA	
LOCATION:	SR 45 @ SR 307	
S.L.M.:	18.9	
24" STOP LINE:	48	L.F.
12" CROSSWALK LINE:	360	L.F.
DOTTED LINE:		L.F.
8" CHANNELIZING LINE:	285	L.F.
12" CHANNELIZING LINE:		L.F.
24" TRANSVERSE LINE (WT):		L.F.
24" TRANSVERSE LINE (YW):		L.F.
SYMBOL: 6 - LEFT TURN ARROWS		



STREET NAME: CLAY DR.

25'

STREET NAME: SR 45

12'

12'


12'


21'

COUNTY:	ASHTABULA	
LOCATION:	SR 45 @ CLAY DR.	
S.L.M.:	19.548	
24" STOP LINE:	24	L.F.
12" CROSSWALK LINE:		L.F.
DOTTED LINE:		L.F.
8" CHANNELIZING LINE:		L.F.
12" CHANNELIZING LINE:		L.F.
24" TRANSVERSE LINE (WT):		L.F.
24" TRANSVERSE LINE (YW):		L.F.
SYMBOL:		




COUNTY:	ASHTABULA	
LOCATION:	SR 45 @ SIDLEY COURT	
S.L.M.:	19.707	
24" STOP LINE:		L.F.
12" CROSSWALK LINE:		L.F.
DOTTED LINE:		L.F.
8" CHANNELIZING LINE:	192	L.F.
12" CHANNELIZING LINE:		L.F.
24" TRANSVERSE LINE (WT):		L.F.
24" TRANSVERSE LINE (YW):		L.F.
SYMBOL: 6 - LEFT TURN ARROWS		

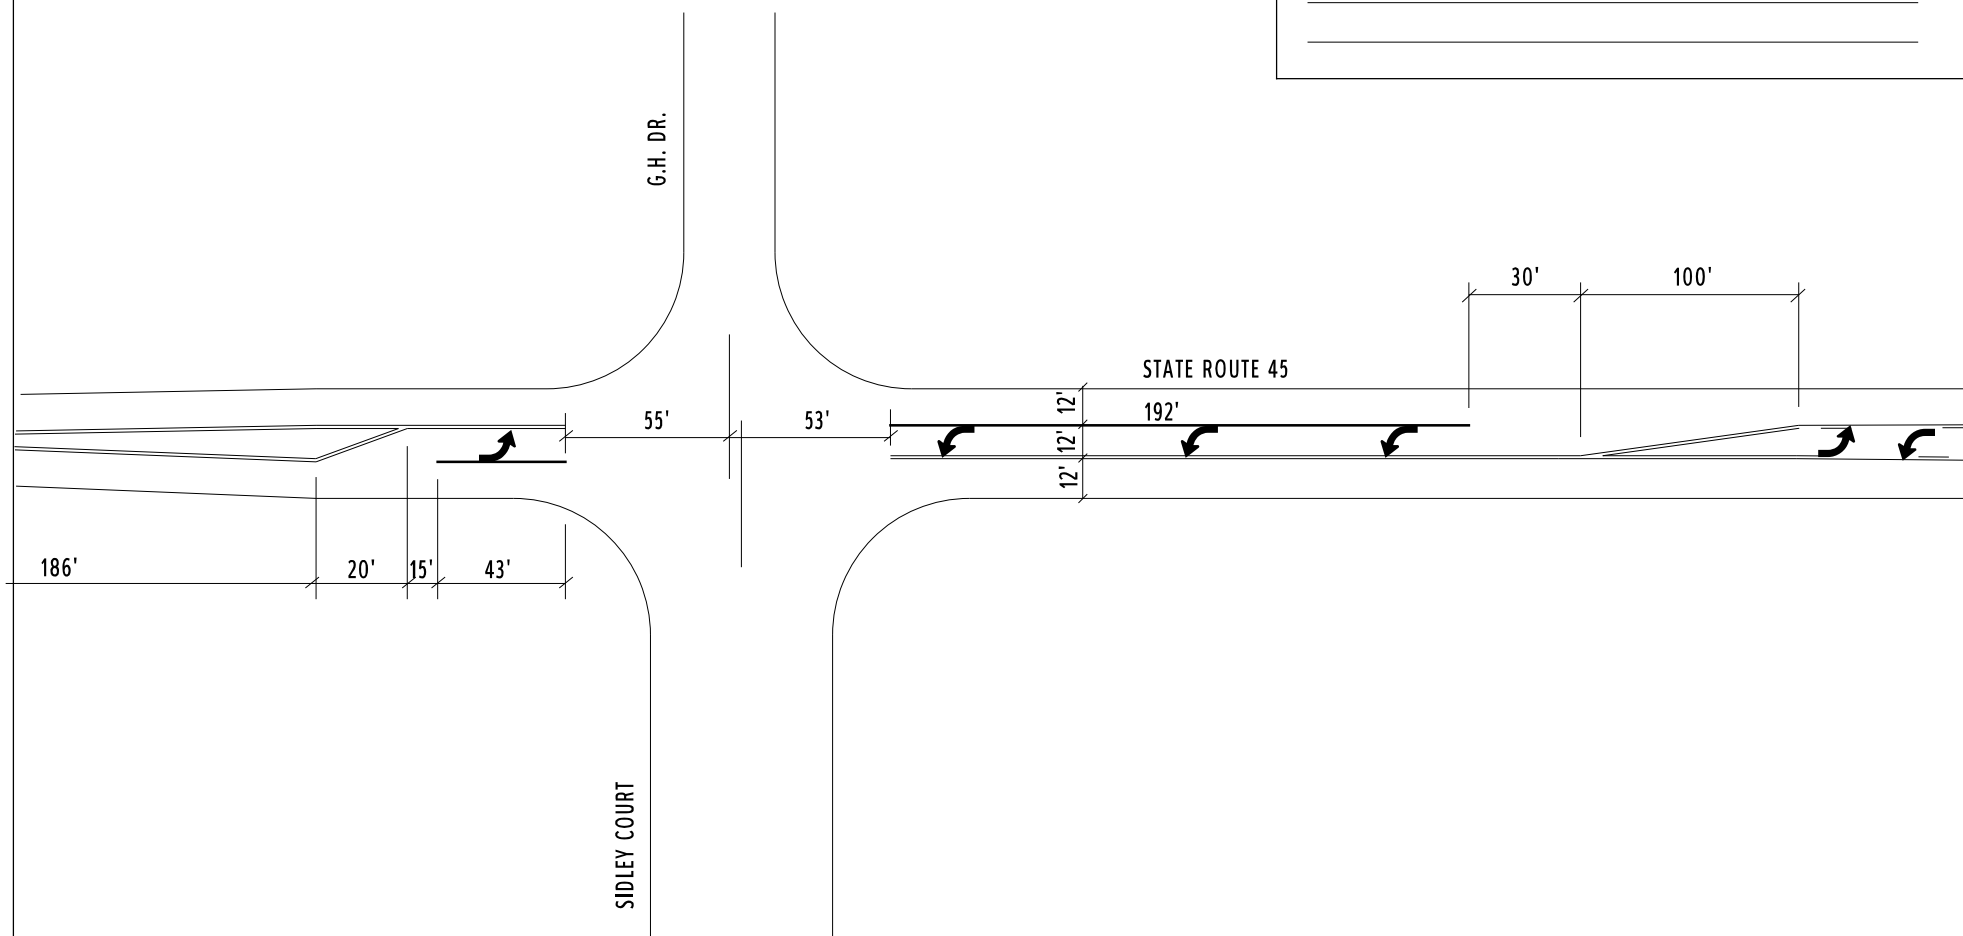

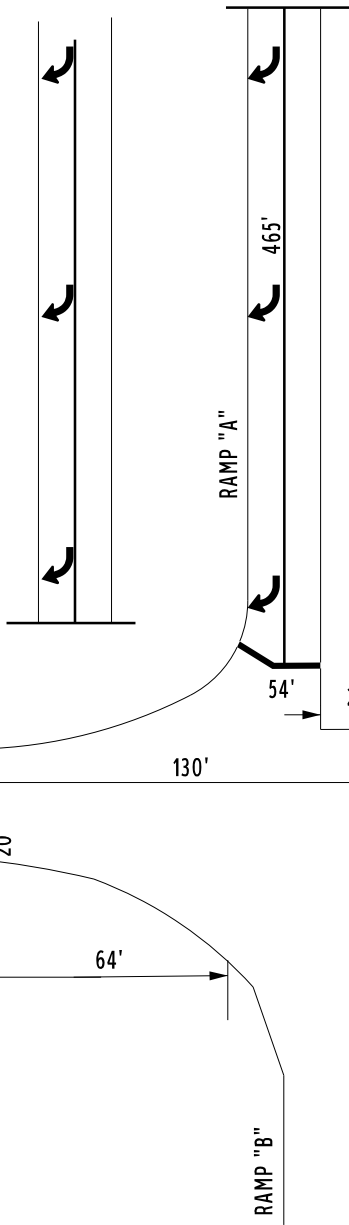

*SEE RAMP DWG. FOR QUANTITIES


STATE ROUTE 45

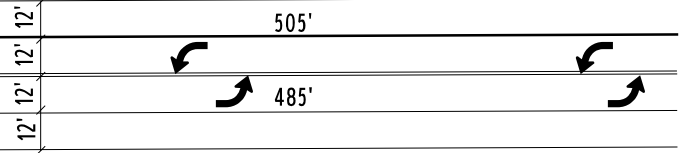


COUNTY:	ASHTABULA	
LOCATION:	SR 45 @ I90 EB ON/OFF RAMP	
S.L.M.:	19.838	
24" STOP LINE:	100	L.F.
12" CROSSWALK LINE:		L.F.
DOTTED LINE:		L.F.
8" CHANNELIZING LINE:		L.F.
12" CHANNELIZING LINE:	990	L.F.
24" TRANSVERSE LINE (WT):		L.F.
24" TRANSVERSE LINE (YW):		L.F.
SYMBOL: 77 S.F. ISLAND MKGS		
	8 - LEFT TURN ARROWS	





COUNTY:	ASHTABULA
LOCATION:	SR 45 @ I90 WB RAMPS
S.L.M.:	19.95
24" STOP LINE:	L.F.
12" CROSSWALK LINE:	L.F.
DOTTED LINE:	L.F.
8" CHANNELIZING LINE:	L.F.
12" CHANNELIZING LINE:	L.F.
24" TRANSVERSE LINE (WT):	L.F.
24" TRANSVERSE LINE (YW):	L.F.
SYMBOL: 190 S.F. ISLAND MKGS	
8 - LEFT TURN ARROWS, 5 - RIGHT TURN ARROWS	

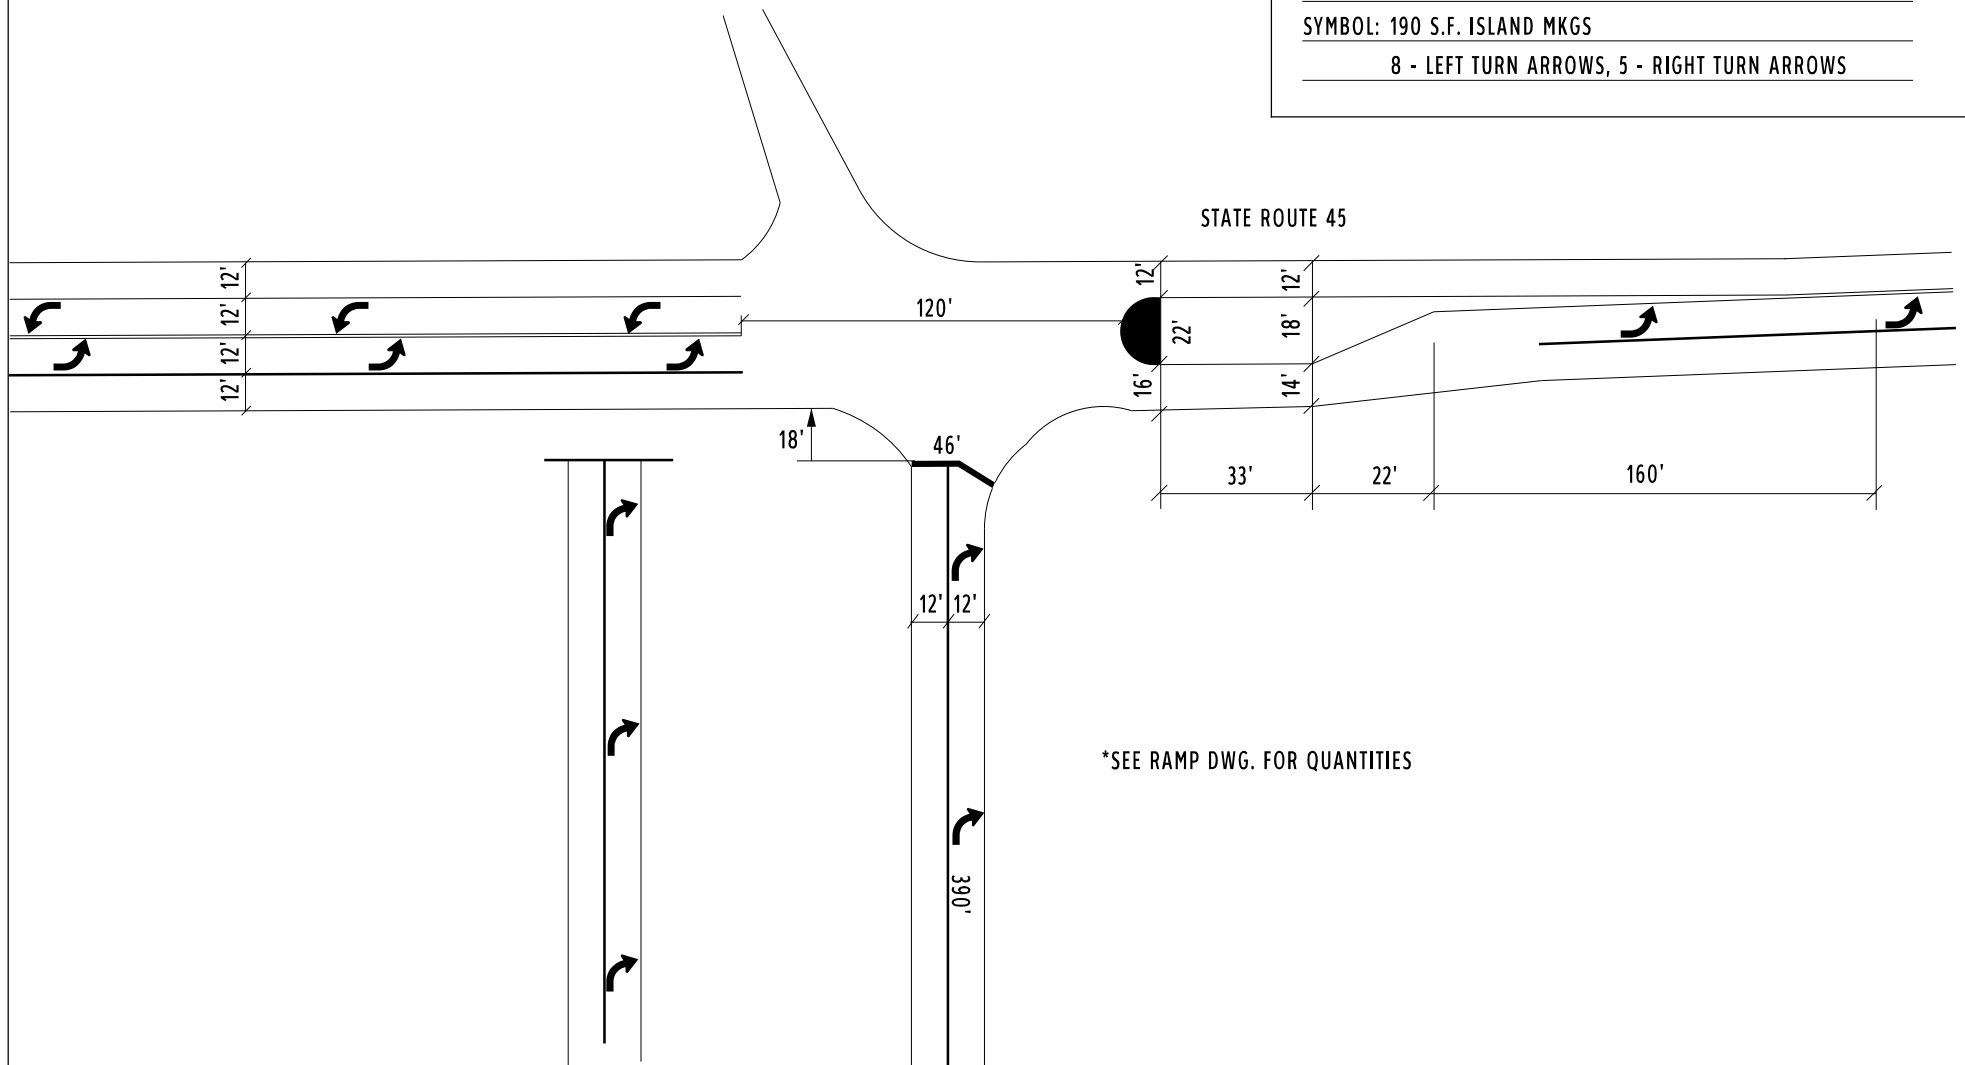

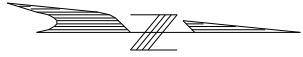

COUNTY:	ASHTABULA		
LOCATION:	SR 45 @ AUSTINBURG RD.		
S.L.M.:	20.071		
24" STOP LINE:	51		L.F.
12" CROSSWALK LINE:			L.F.
DOTTED LINE:			L.F.
8" CHANNELIZING LINE:	564		L.F.
12" CHANNELIZING LINE:			L.F.
24" TRANSVERSE LINE (WT):			L.F.
24" TRANSVERSE LINE (YW):			L.F.
SYMBOL: 7 - LEFT TURN ARROWS			

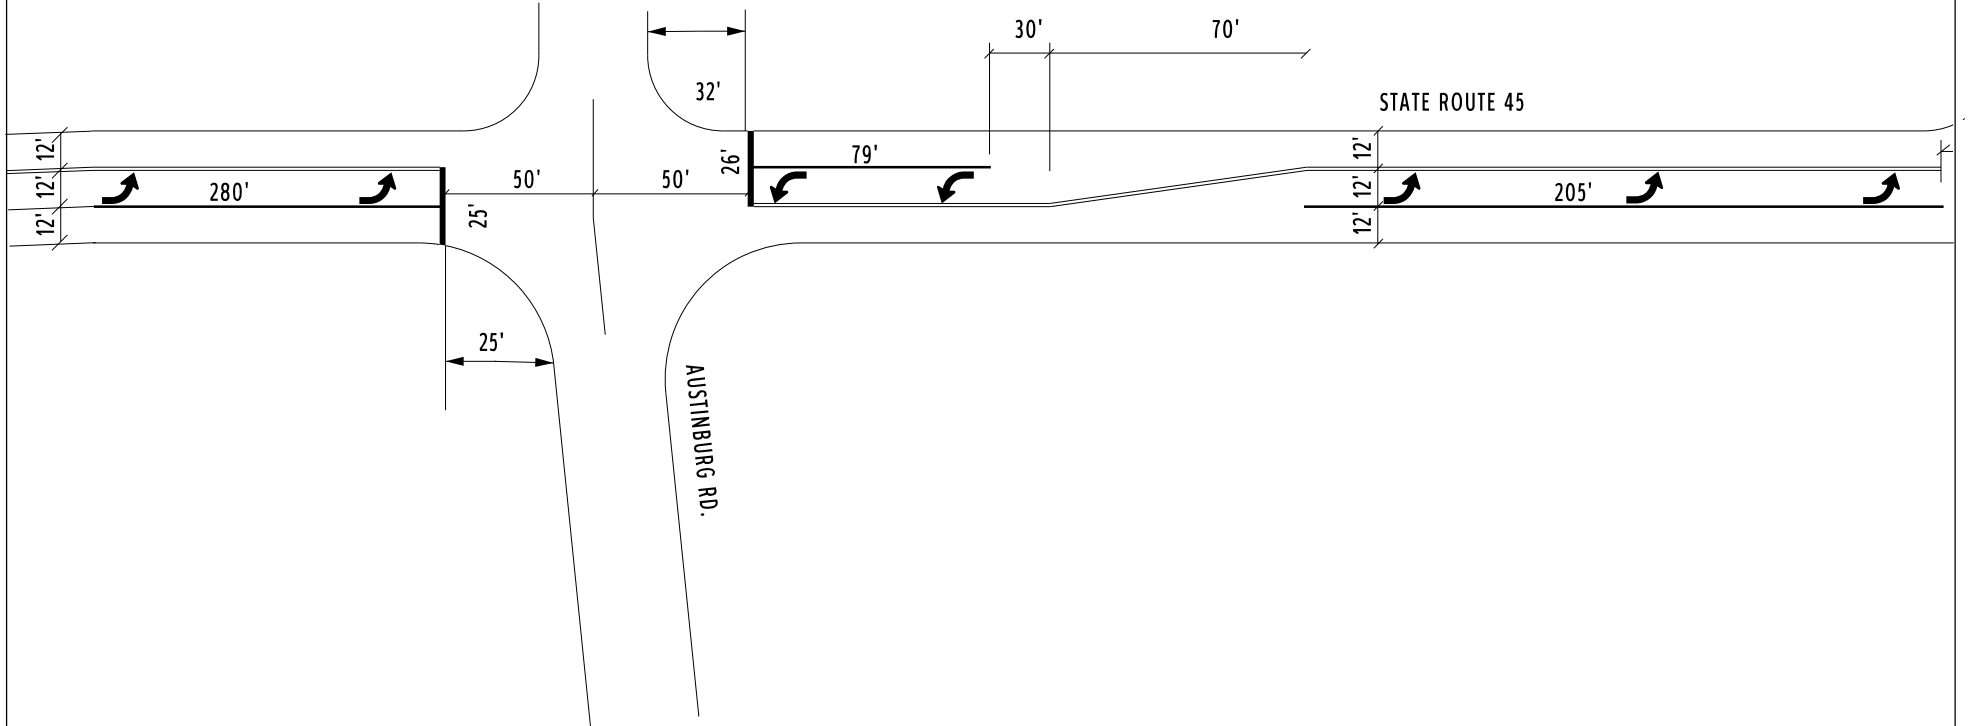

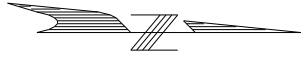

COUNTY:	ASHTABULA
LOCATION:	SR 45 @ FLYING J/HOLIDAY INN
S.L.M.:	20.169
24" STOP LINE:	L.F.
12" CROSSWALK LINE:	L.F.
DOTTED LINE:	L.F.
8" CHANNELIZING LINE:	L.F.
12" CHANNELIZING LINE:	L.F.
24" TRANSVERSE LINE (WT):	L.F.
24" TRANSVERSE LINE (YW):	L.F.
SYMBOL: 77 S.F. ISLAND MKGS	
2 - LEFT TURN ARROWS	

FLYING J

STATE ROUTE 45


106'

60'


12'
12'
12'

HOLIDAY INN




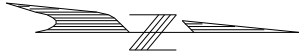


COUNTY:	ASHTABULA		
LOCATION:	SR 45 @ STREET LEFT		
S.L.M.:	20.273		
24" STOP LINE:			L.F.
12" CROSSWALK LINE:			L.F.
DOTTED LINE:			L.F.
8" CHANNELIZING LINE:		165	L.F.
12" CHANNELIZING LINE:			L.F.
24" TRANSVERSE LINE (WT):			L.F.
24" TRANSVERSE LINE (YW):			L.F.
SYMBOL: 56 S.F. ISLAND MKGS			
2 - RIGHT TURN ARROWS			

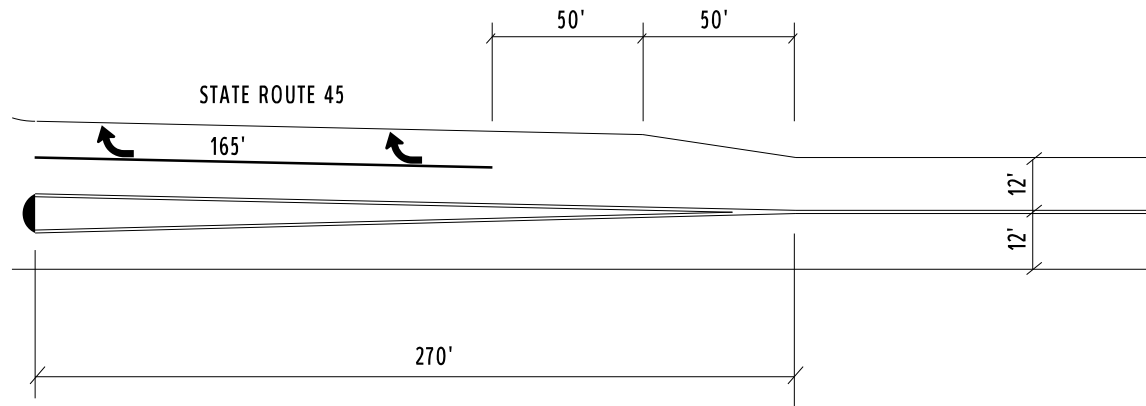



COUNTY:	ASHTABULA		
LOCATION:	SR 45 @ SR 84		
S.L.M.:	22.238		
24" STOP LINE:	165		L.F.
12" CROSSWALK LINE:			L.F.
DOTTED LINE:			L.F.
8" CHANNELIZING LINE:			L.F.
12" CHANNELIZING LINE:			L.F.
24" TRANSVERSE LINE (WT):			L.F.
24" TRANSVERSE LINE (YW):			L.F.
SYMBOL:			

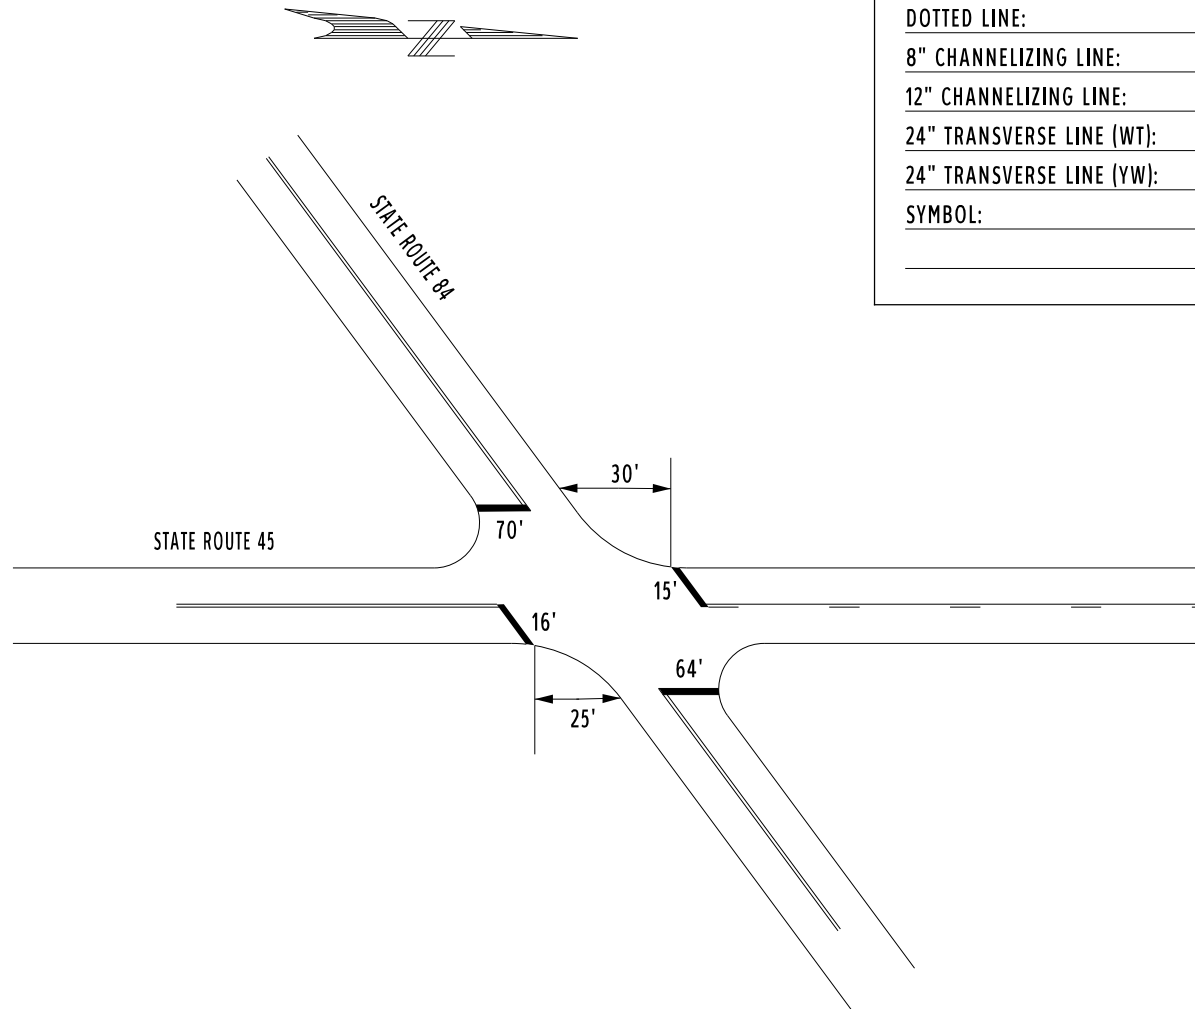

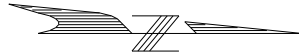

COUNTY:	ASHTABULA		
LOCATION:	SR 45 @ NORFOLK SOUTHERN RXR		
S.L.M.:	22.978		
24" STOP LINE:	23	L.F.	
12" CROSSWALK LINE:		L.F.	
DOTTED LINE:		L.F.	
8" CHANNELIZING LINE:		L.F.	
12" CHANNELIZING LINE:		L.F.	
24" TRANSVERSE LINE (WT):		L.F.	
24" TRANSVERSE LINE (YW):		L.F.	
SYMBOL: 2 RXR SYMBOLS			

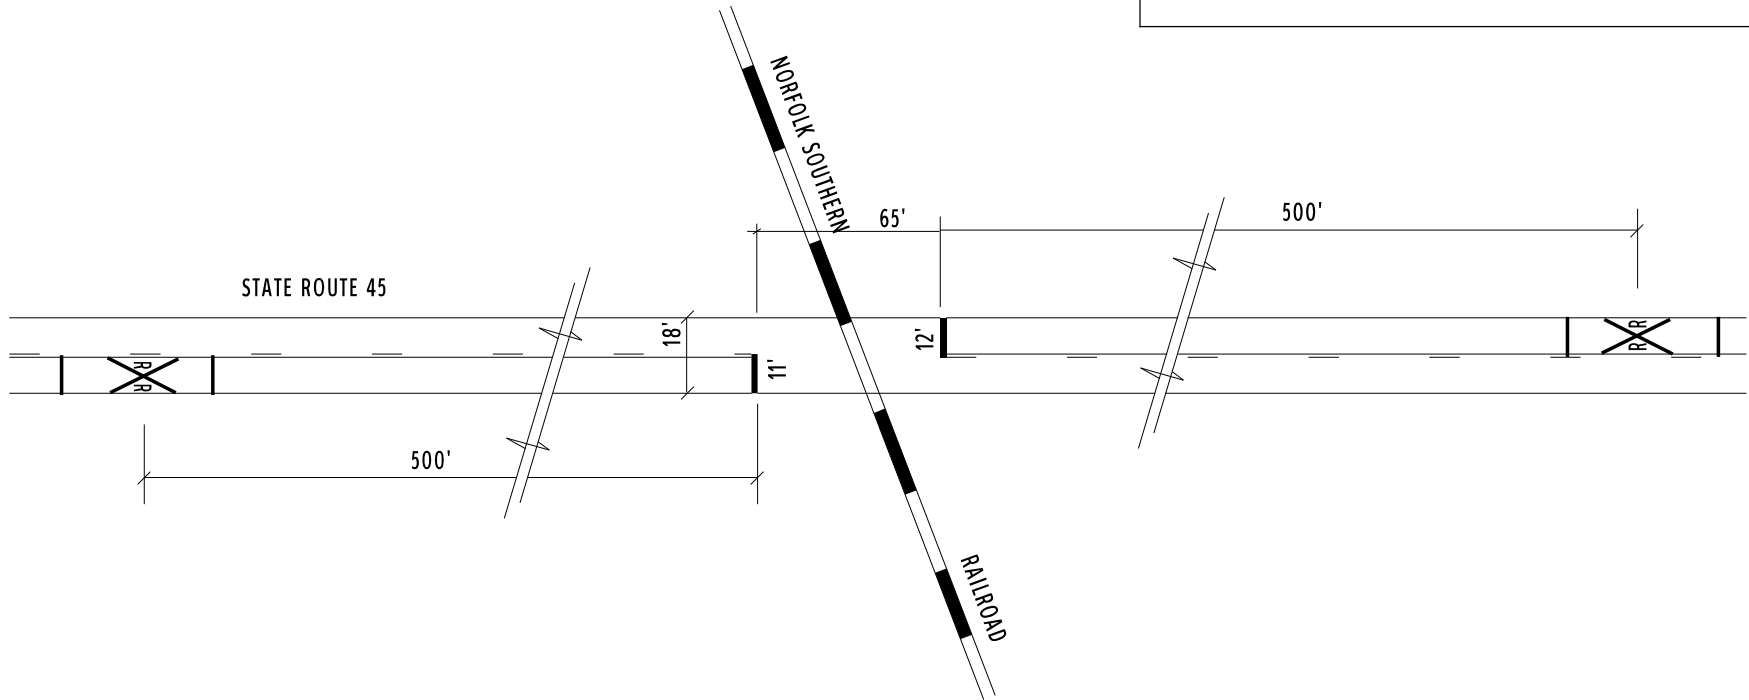


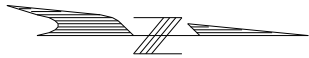

STATE ROUTE 45


U.S. 20

COUNTY:	ASHTABULA	
LOCATION:	SR 45 @ US 20	
S.L.M.:	23.272	
24" STOP LINE:	68	L.F.
12" CROSSWALK LINE:		L.F.
DOTTED LINE:		L.F.
8" CHANNELIZING LINE:		L.F.
12" CHANNELIZING LINE:	588	L.F.
24" TRANSVERSE LINE (WT):	100	L.F.
24" TRANSVERSE LINE (YW):		L.F.
SYMBOL: 8 - LEFT TURN ARROWS 4 - RIGHT TURN ARROWS		

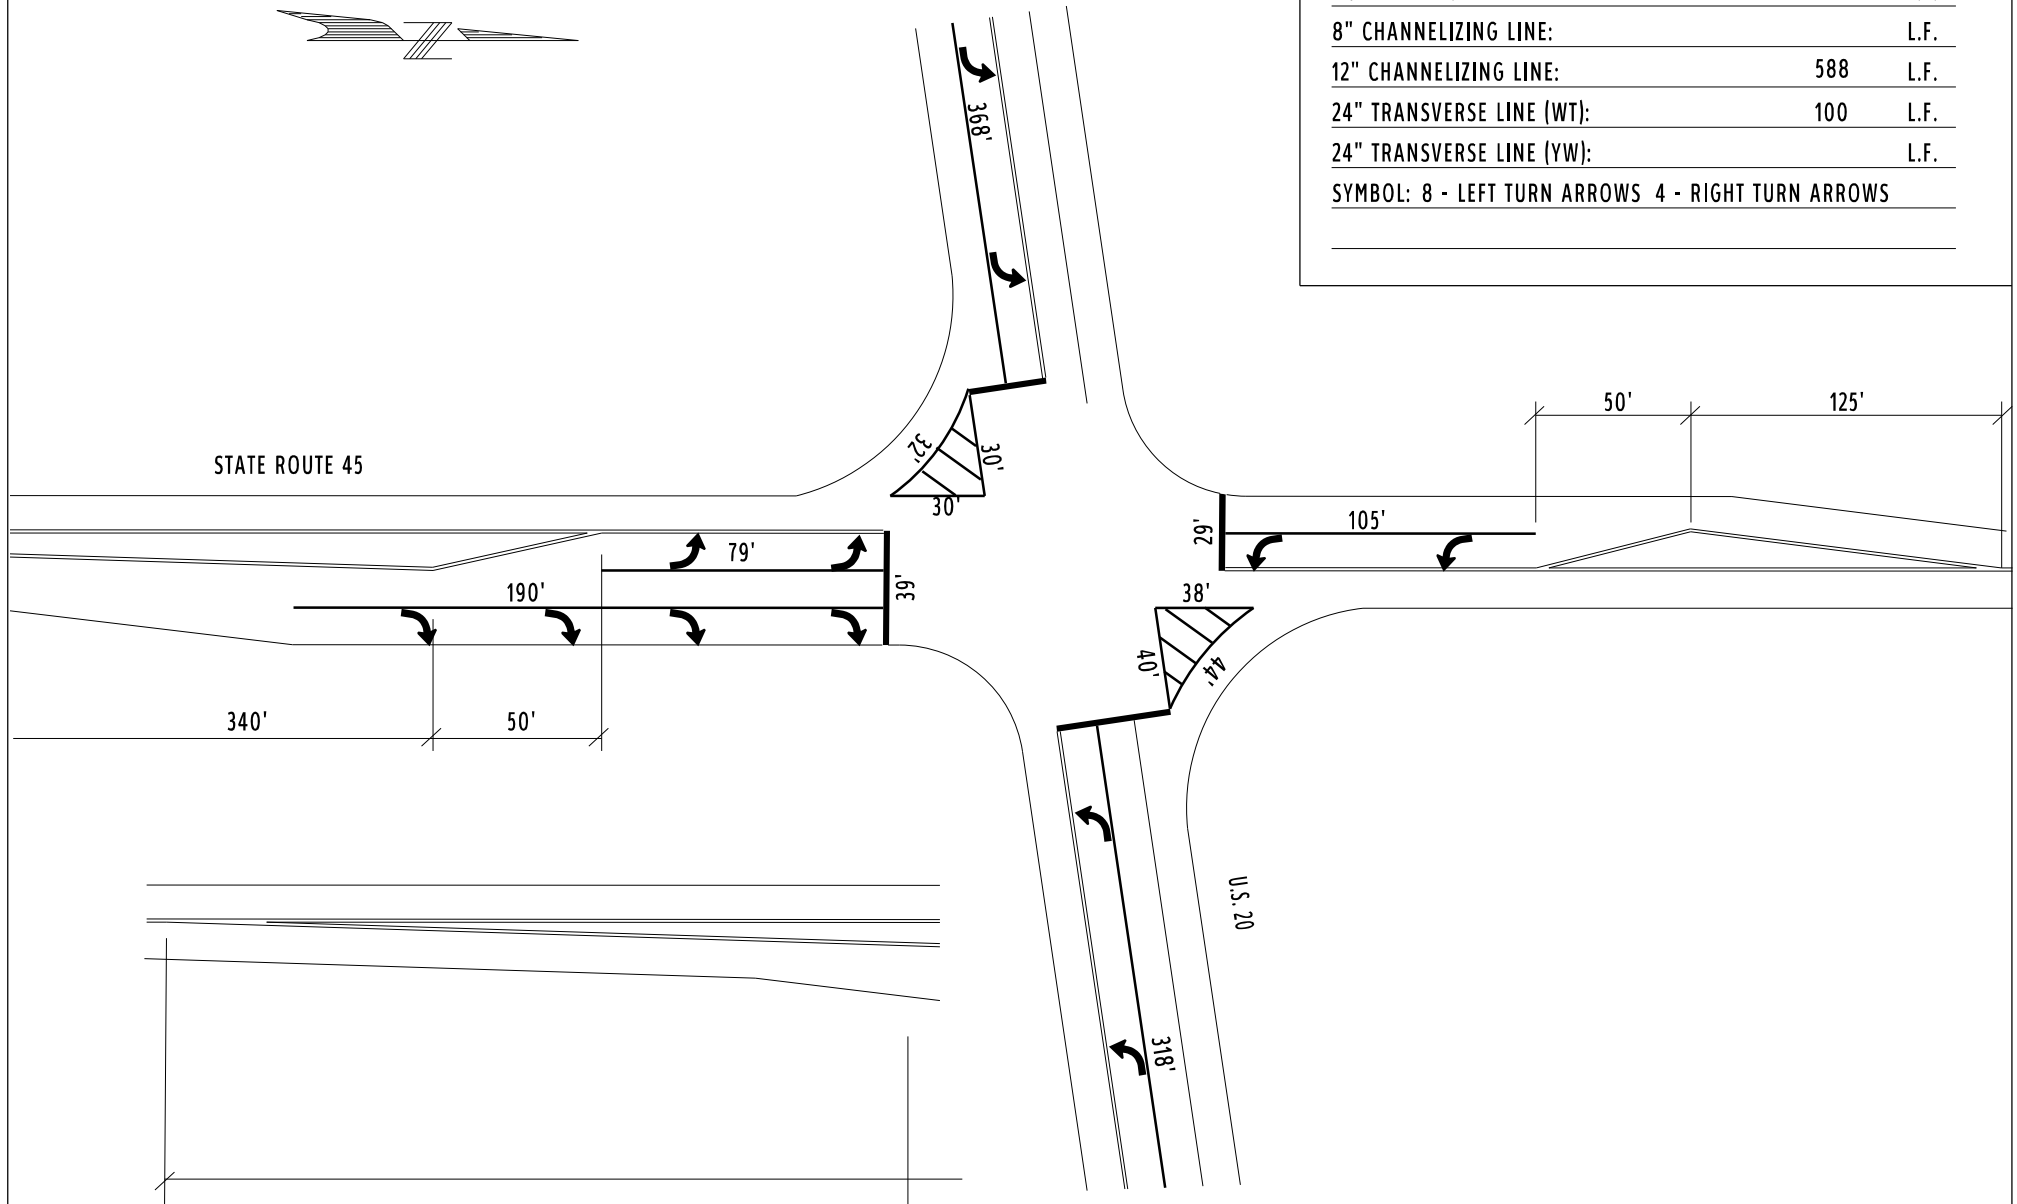



COUNTY:	ASHTABULA		
LOCATION:	CSX RAILROAD		
S.L.M.:	24.034		
24" STOP LINE:	22	L.F.	
12" CROSSWALK LINE:		L.F.	
DOTTED LINE:		L.F.	
8" CHANNELIZING LINE:		L.F.	
12" CHANNELIZING LINE:		L.F.	
24" TRANSVERSE LINE (WT):		L.F.	
24" TRANSVERSE LINE (YW):		L.F.	
SYMBOL: 2 RXR SYMBOLS			

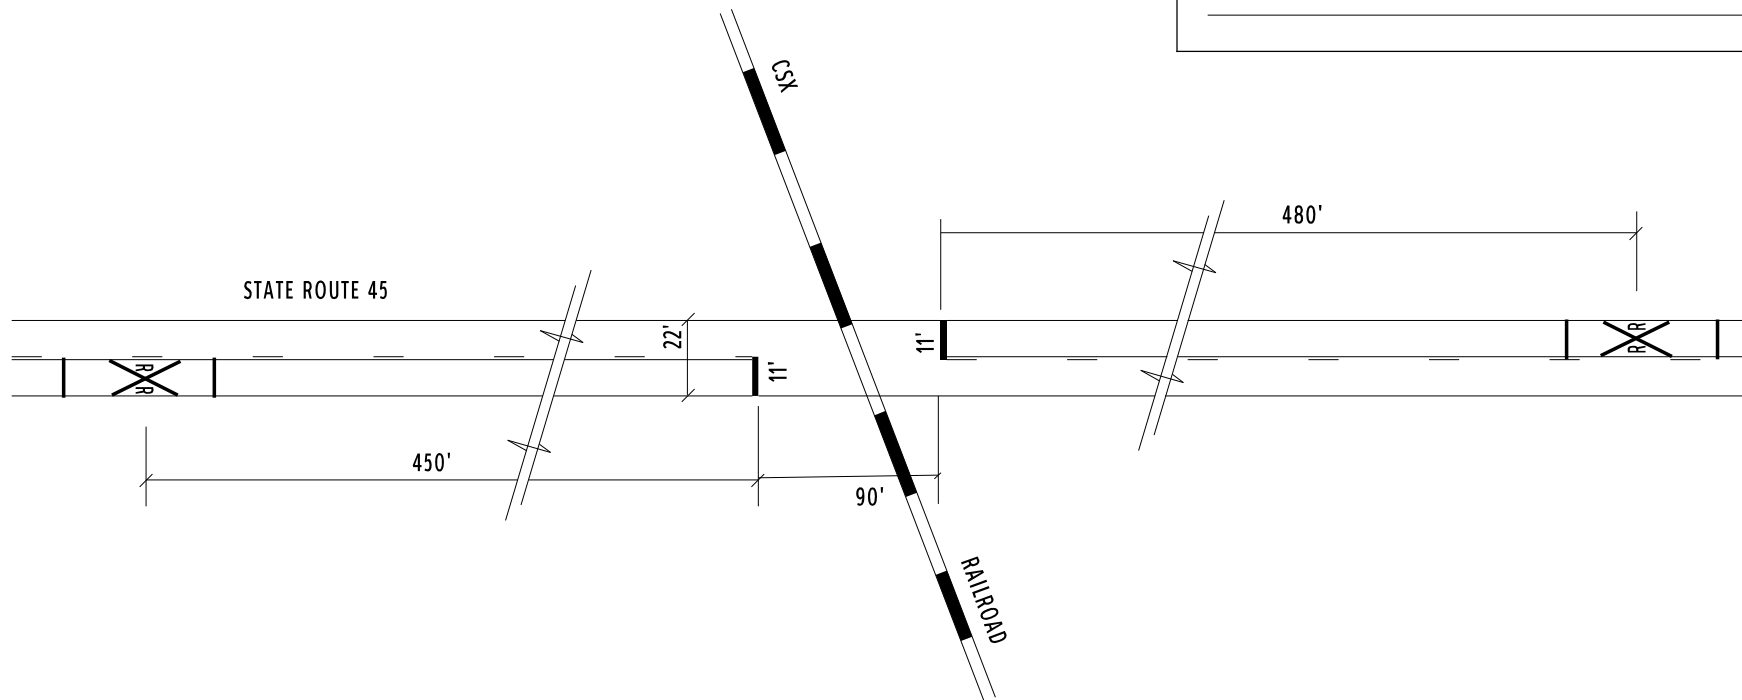

COUNTY:	ASHTABULA	
LOCATION:	SR 45 @ SR 531	
S.L.M.:	26.400	
24" STOP LINE:	22	L.F.
12" CROSSWALK LINE:		L.F.
DOTTED LINE:		L.F.
8" CHANNELIZING LINE:		L.F.
12" CHANNELIZING LINE:		L.F.
24" TRANSVERSE LINE (WT):		L.F.
24" TRANSVERSE LINE (YW):		L.F.
SYMBOL:		

