



COUNTY:	ASHTABULA		
LOCATION:	S.R. 534 @ US 322		
S.L.M.:	2.420		
24" STOP LINE:	46		L.F.
12" CROSSWALK LINE:			L.F.
DOTTED LINE:			L.F.
8" CHANNELIZING LINE:			L.F.
12" CHANNELIZING LINE:			L.F.
24" TRANSVERSE LINE (WT):			L.F.
24" TRANSVERSE LINE (YW):			L.F.
SYMBOL:			

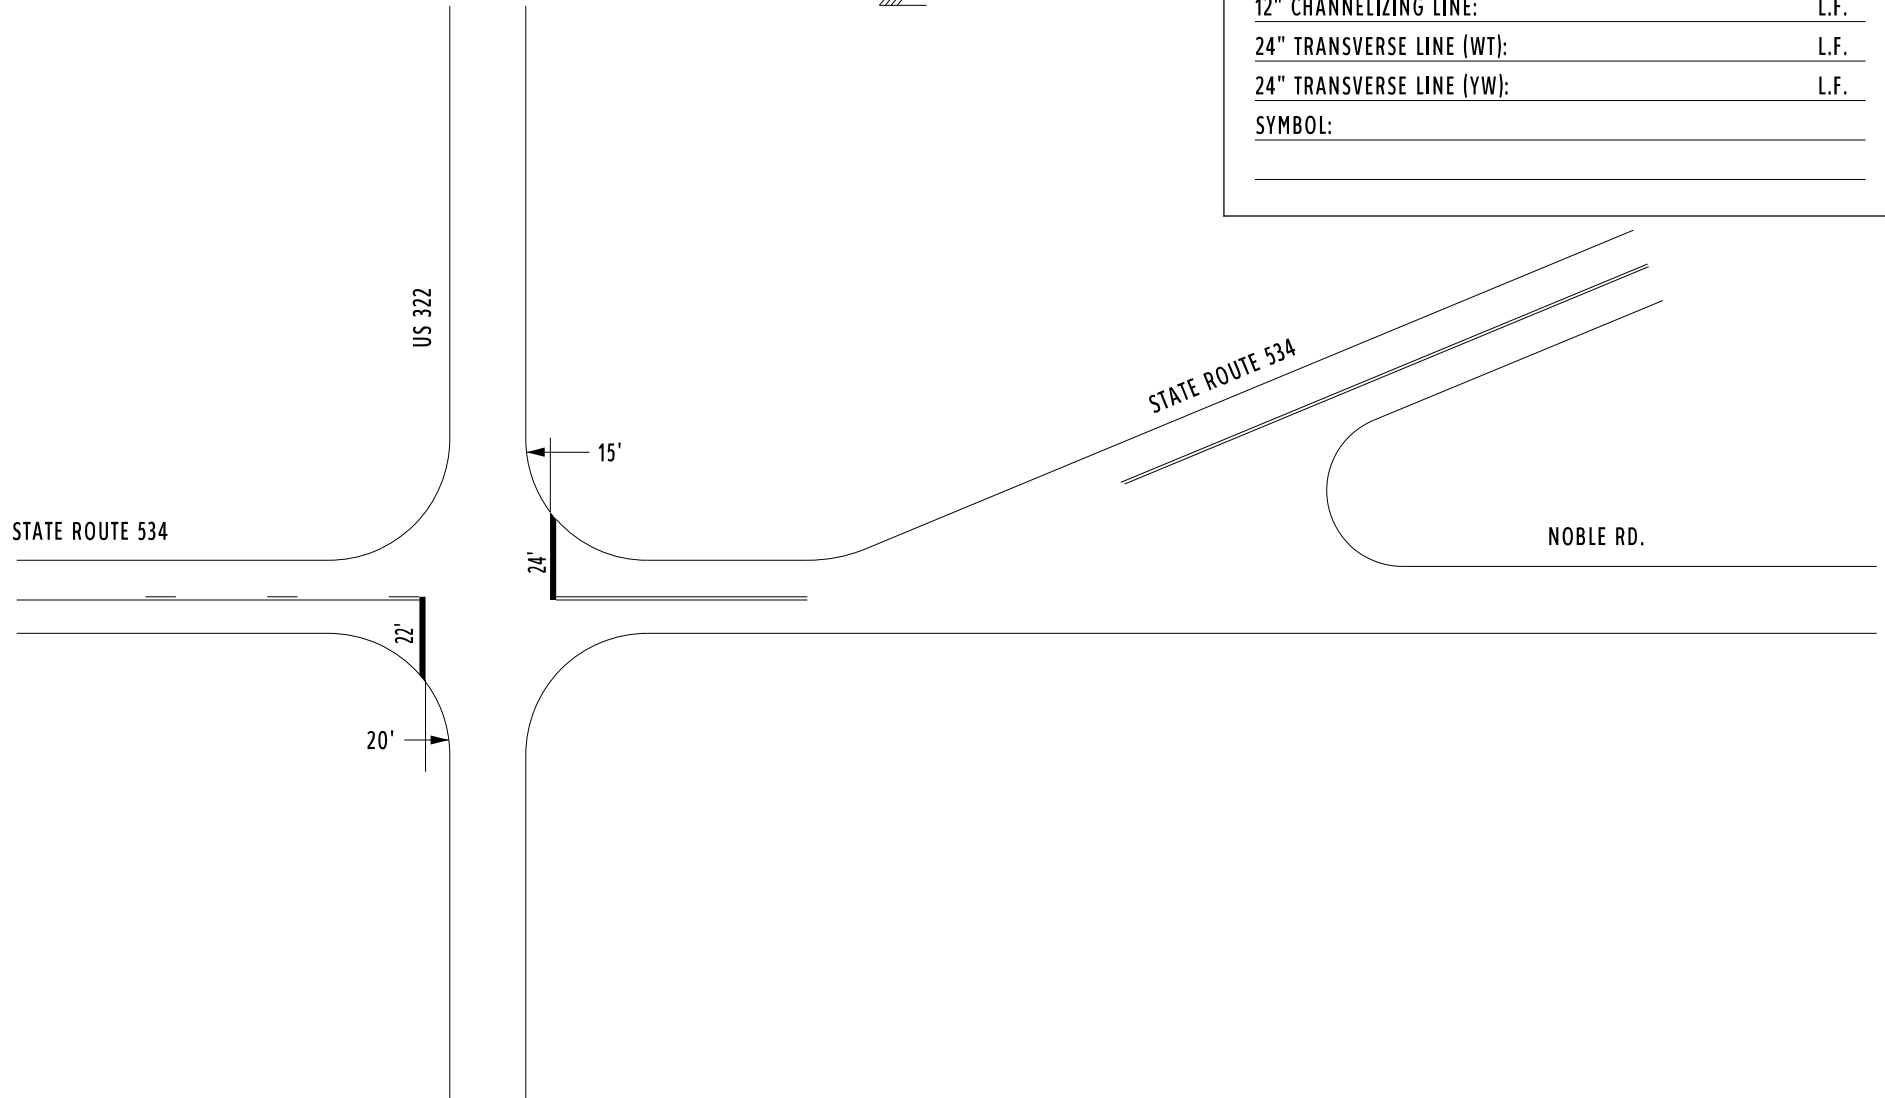

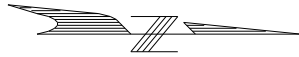

STATE ROUTE 86

STATE ROUTE 86-534

STATE ROUTE 534

35'

5'

COUNTY:	ASHTABULA		
LOCATION:	S.R. 534 @ S.R. 86		
S.I.M.:	3.375		
24" STOP LINE:	35	L.F.	
12" CROSSWALK LINE:		L.F.	
DOTTED LINE:		L.F.	
8" CHANNELIZING LINE:		L.F.	
12" CHANNELIZING LINE:		L.F.	
24" TRANSVERSE LINE (WT):		L.F.	
24" TRANSVERSE LINE (YW):		L.F.	
SYMBOL:			



U.S. 6

U.S. 6

HARTSGROVE CIRCLE

STATE ROUTE 534

STATE ROUTE 534


21'

15'

15'

15'

COUNTY:	ASHTABULA		
LOCATION:	S.R. 534 @ US 6		
S.L.M.:	7.659		
24" STOP LINE:	36		L.F.
12" CROSSWALK LINE:			L.F.
DOTTED LINE:			L.F.
8" CHANNELIZING LINE:			L.F.
12" CHANNELIZING LINE:			L.F.
24" TRANSVERSE LINE (WT):			L.F.
24" TRANSVERSE LINE (YW):			L.F.
SYMBOL:			

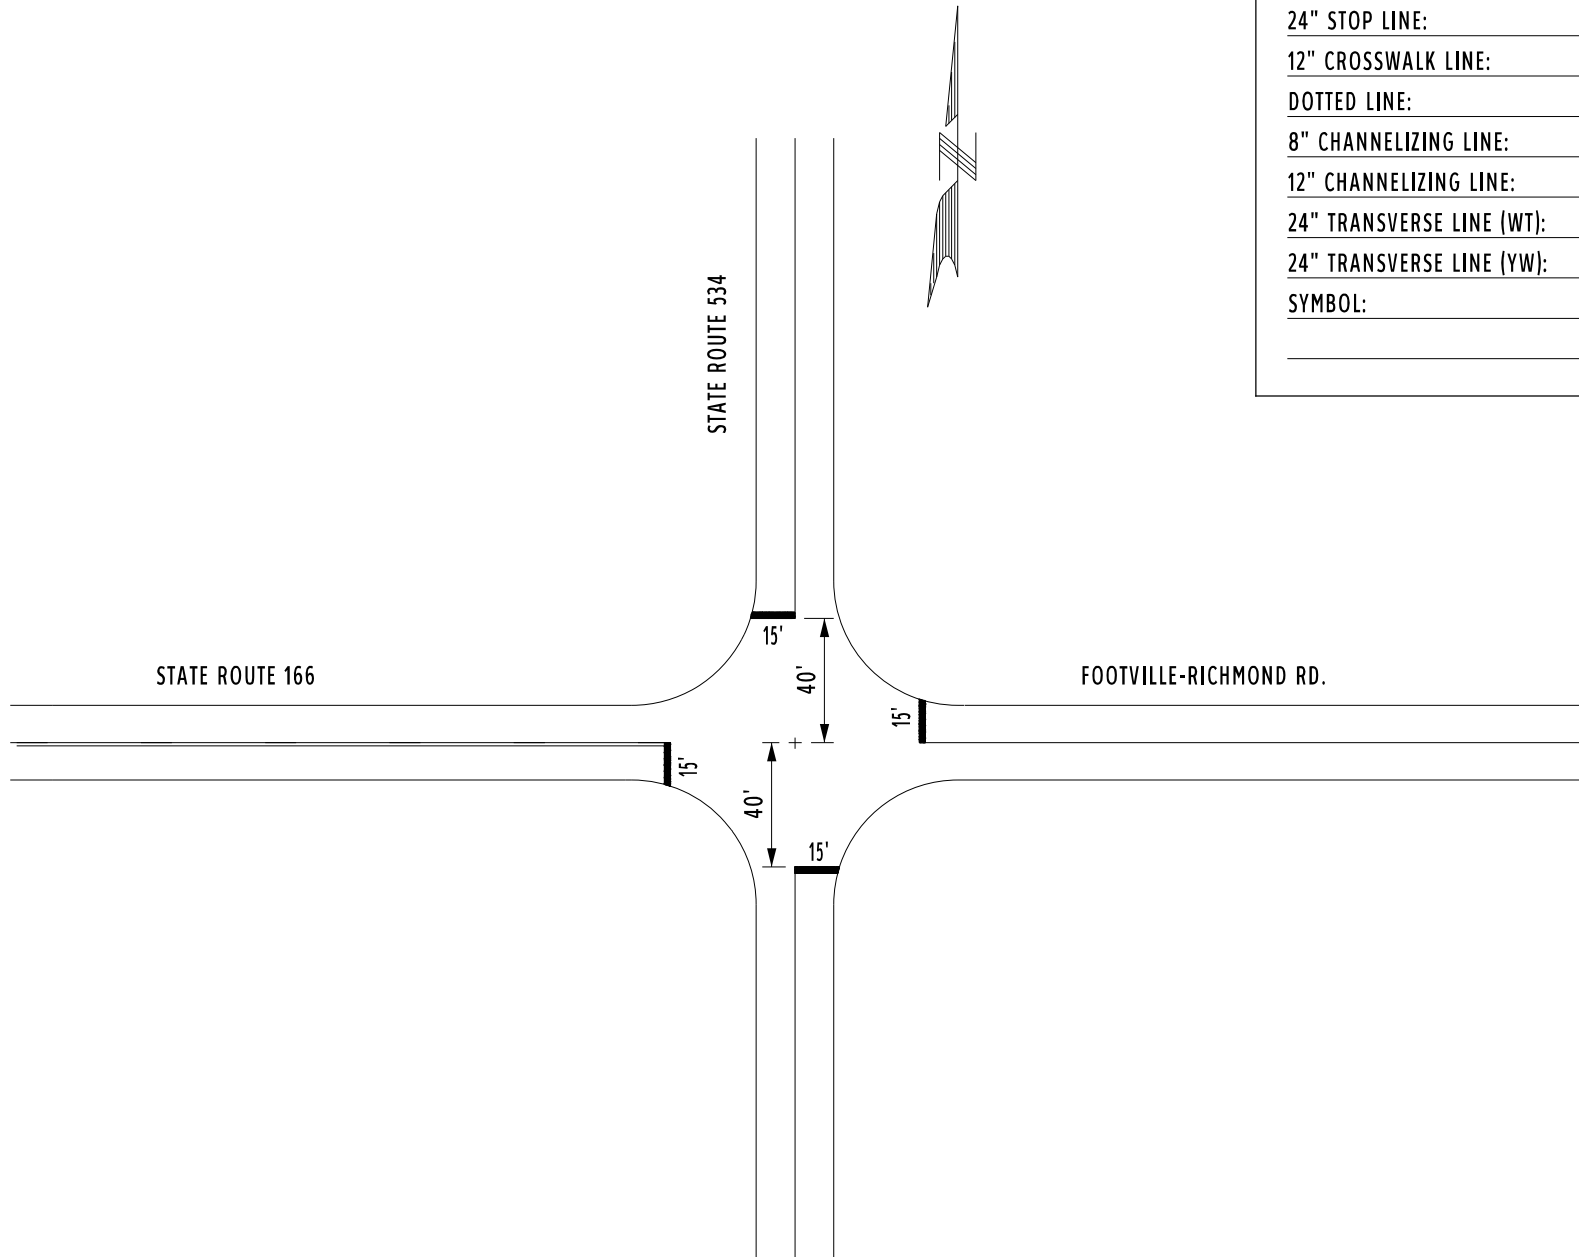


COUNTY:	ASHTABULA		
LOCATION:	S.R. 534 @ S.R. 166		
S.L.M.:	11.595		
24" STOP LINE:	30	L.F.	
12" CROSSWALK LINE:		L.F.	
DOTTED LINE:		L.F.	
8" CHANNELIZING LINE:		L.F.	
12" CHANNELIZING LINE:		L.F.	
24" TRANSVERSE LINE (WT):		L.F.	
24" TRANSVERSE LINE (YW):		L.F.	
SYMBOL:			



COUNTY:	ASHTABULA
LOCATION:	S.R. 534 @ CORK ELEM.
S.L.M.:	16.323
24" STOP LINE:	L.F.
12" CROSSWALK LINE:	L.F.
DOTTED LINE:	L.F.
8" CHANNELIZING LINE:	L.F.
12" CHANNELIZING LINE:	L.F.
24" TRANSVERSE LINE (WT):	L.F.
24" TRANSVERSE LINE (YW):	L.F.
SYMBOL: 2 - SCHOOL SYMBOLS	

CORK ELEMENTARY

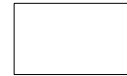

CORK-COLD SPRINGS RD.

STATE ROUTE 534

20 MPH
FLASHER

350'

500'

18'

SCHOOL


SCHOOL

500'

750'

20 MPH
FLASHER

480'

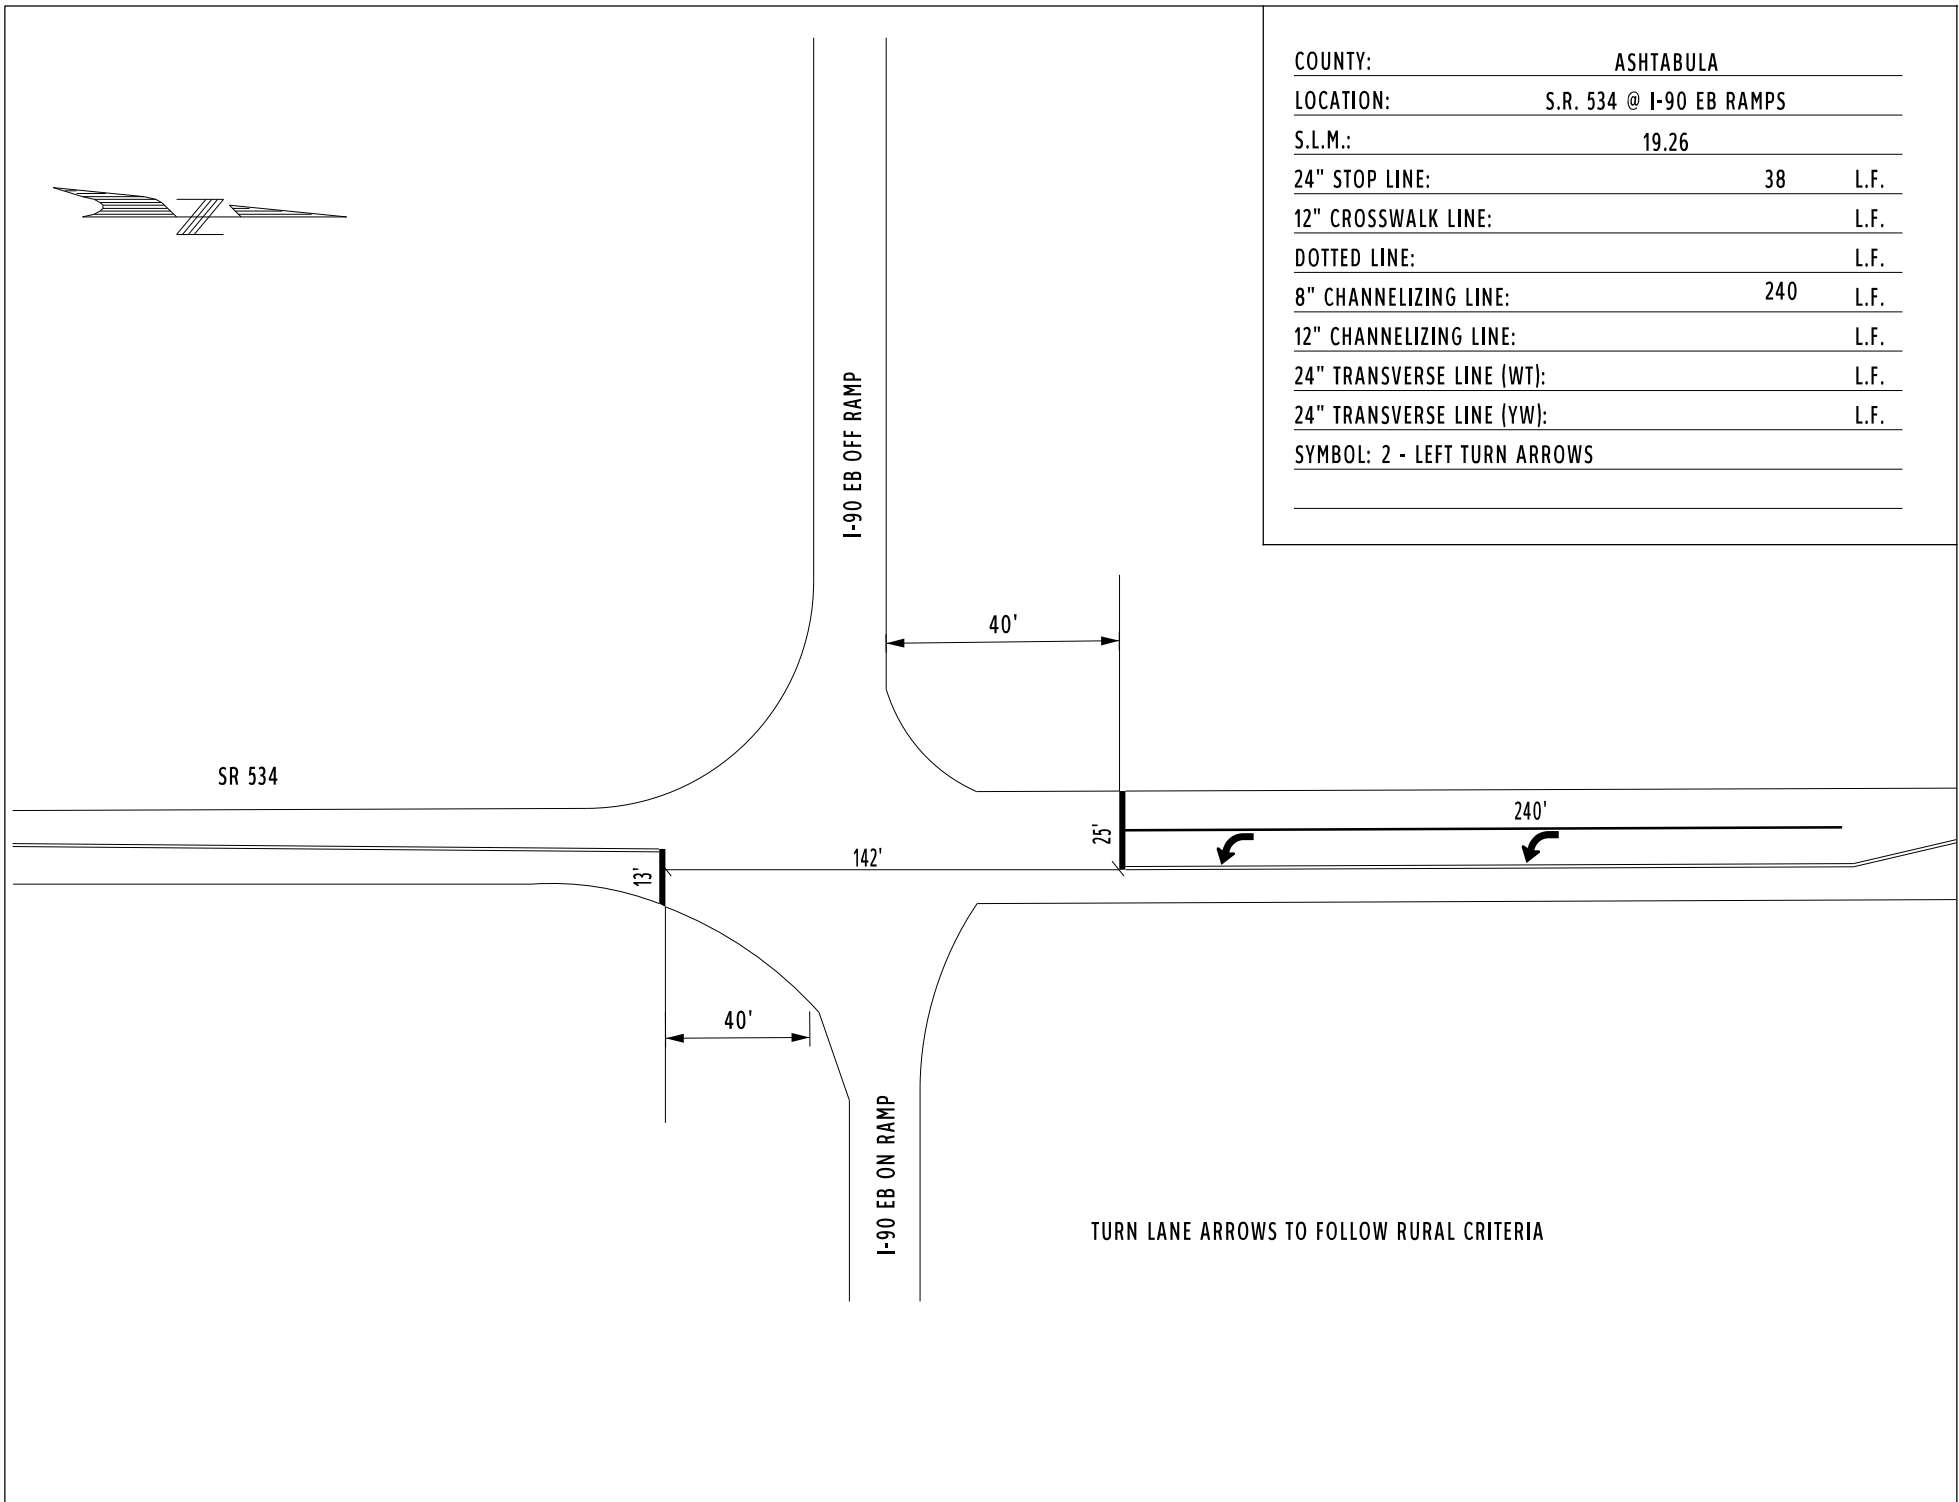

COUNTY:	ASHTABULA		
LOCATION:	S.R. 534 @ I-90 EB RAMPS		
S.L.M.:	19.26		
24" STOP LINE:	38	L.F.	
12" CROSSWALK LINE:		L.F.	
DOTTED LINE:		L.F.	
8" CHANNELIZING LINE:	240	L.F.	
12" CHANNELIZING LINE:		L.F.	
24" TRANSVERSE LINE (WT):		L.F.	
24" TRANSVERSE LINE (YW):		L.F.	
SYMBOL: 2 - LEFT TURN ARROWS			



COUNTY:	ASHTABULA	
LOCATION:	S.R. 534 @ I-90 WB RAMPS	
S.L.M.:	19.40	
24" STOP LINE:		L.F.
12" CROSSWALK LINE:		L.F.
DOTTED LINE:		L.F.
8" CHANNELIZING LINE:	215	L.F.
12" CHANNELIZING LINE:		L.F.
24" TRANSVERSE LINE (WT):	105	L.F.
24" TRANSVERSE LINE (YW):	75	L.F.
SYMBOL: 3 - LEFT TURN ARROWS, 1 - TWLTL (SET)		
57 S.F. ISLAND MARKINGS		

I-90 WB ON RAMP


STATE ROUTE 534

215'


I-90 WB OFF RAMP

200'


TURN LANE ARROWS TO FOLLOW RURAL CRITERIA

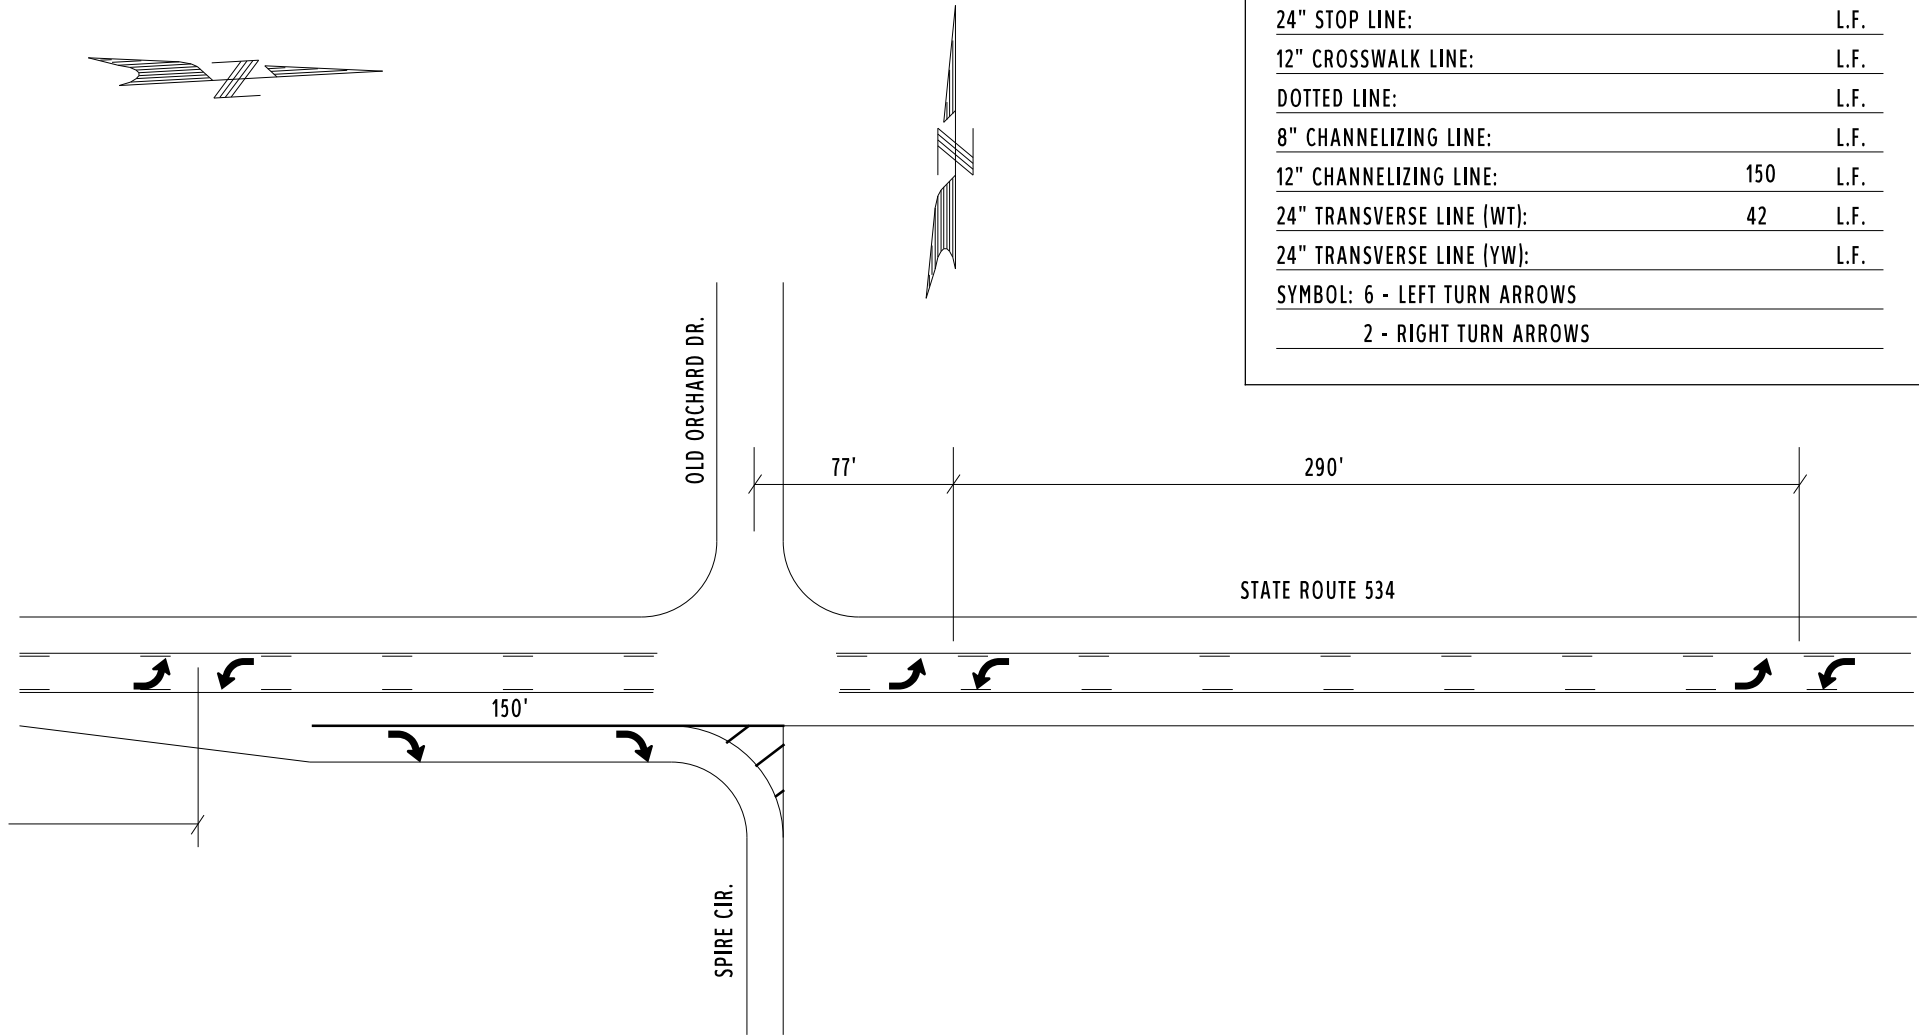

COUNTY:	ASHTABULA	
LOCATION:	S.R. 11 @ OLD ORCHARD DRIVE/SPIRE CIRCLE	
S.L.M.:	19.49	
24" STOP LINE:		L.F.
12" CROSSWALK LINE:		L.F.
DOTTED LINE:		L.F.
8" CHANNELIZING LINE:		L.F.
12" CHANNELIZING LINE:	150	L.F.
24" TRANSVERSE LINE (WT):	42	L.F.
24" TRANSVERSE LINE (YW):		L.F.
SYMBOL: 6 - LEFT TURN ARROWS		
2 - RIGHT TURN ARROWS		

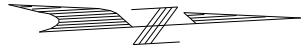



COUNTY:	ASHTABULA
LOCATION:	S.R. 534 @ SPIRE CIRCLE
S.L.M.:	19.58
24" STOP LINE:	L.F.
12" CROSSWALK LINE:	L.F.
DOTTED LINE:	L.F.
8" CHANNELIZING LINE:	L.F.
12" CHANNELIZING LINE:	L.F.
24" TRANSVERSE LINE (WT):	L.F.
24" TRANSVERSE LINE (YW):	L.F.
SYMBOL: 2 - LEFT TURN ARROWS	

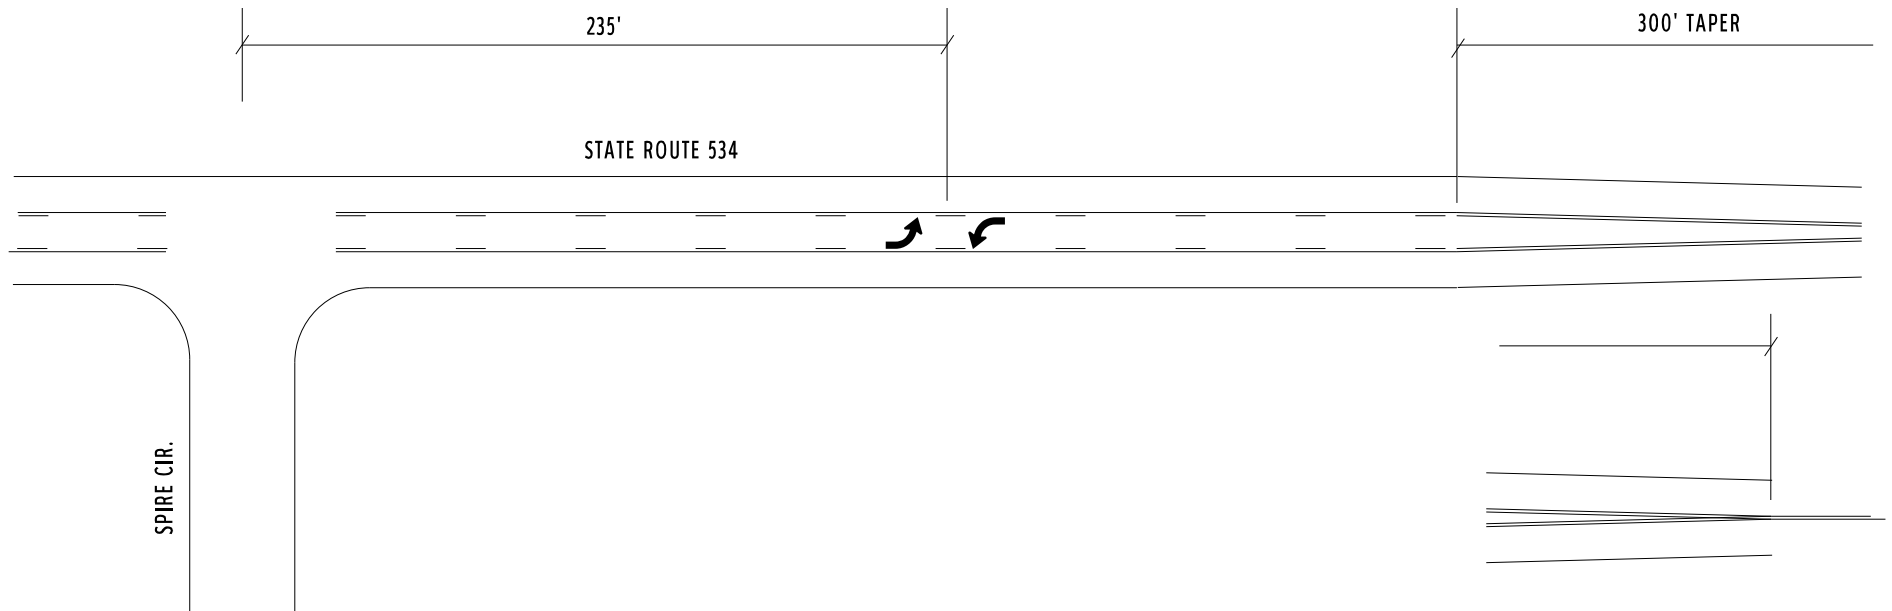



COUNTY:	ASHTABULA
LOCATION:	S.R. 534 @ CLAY ST.
S.L.M.:	20.21
24" STOP LINE:	L.F.
12" CROSSWALK LINE:	L.F.
DOTTED LINE:	L.F.
8" CHANNELIZING LINE:	L.F.
12" CHANNELIZING LINE:	200 L.F.
24" TRANSVERSE LINE (WT):	L.F.
24" TRANSVERSE LINE (YW):	L.F.
SYMBOL: 3 - LEFT TURN ARROWS	
57 S.F. ISLAND MARKINGS	

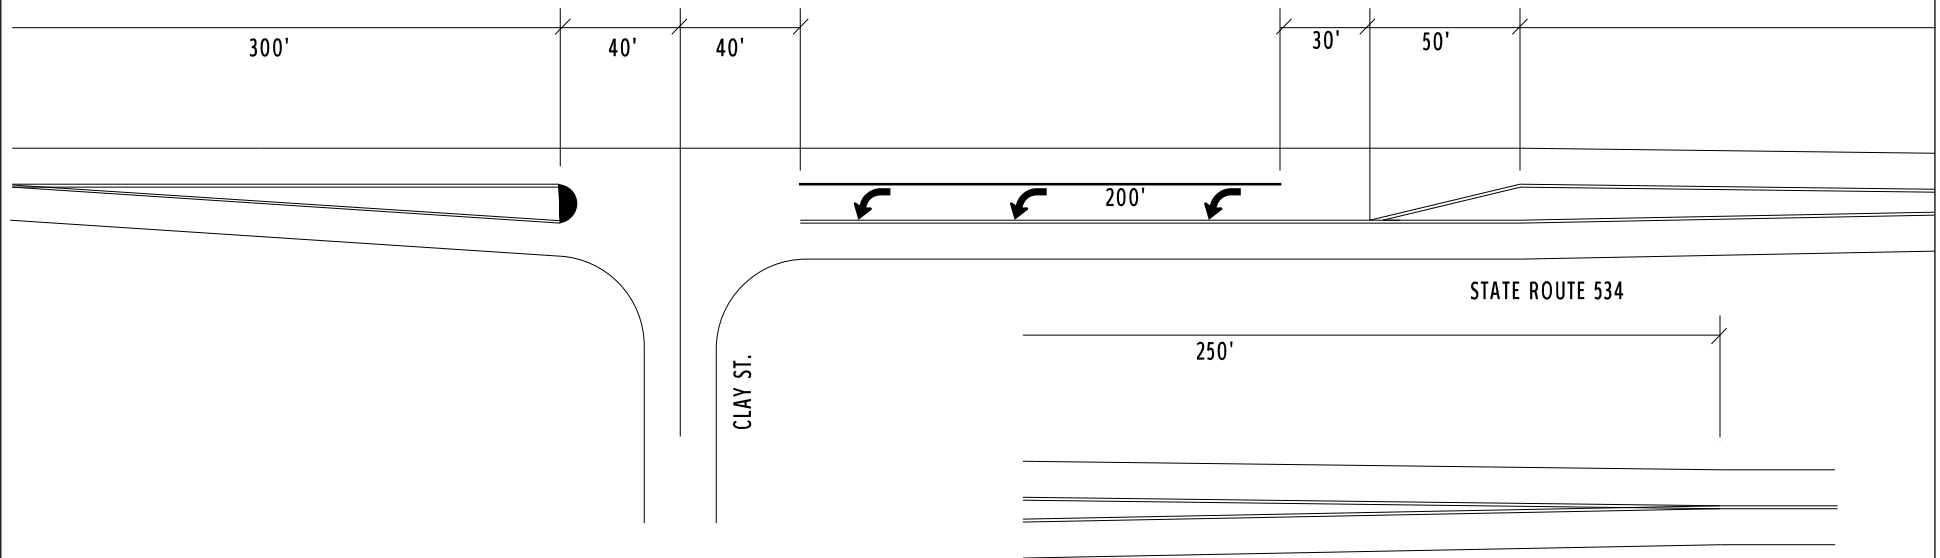

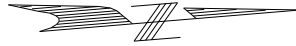

COUNTY:	ASHTABULA
LOCATION:	S.R. 534 @ LAKE RD. (GENEVA ST. PARK)
S.L.M.:	25.10
24" STOP LINE:	L.F.
12" CROSSWALK LINE:	L.F.
DOTTED LINE:	L.F.
8" CHANNELIZING LINE:	L.F.
12" CHANNELIZING LINE:	320 L.F.
24" TRANSVERSE LINE (WT):	L.F.
24" TRANSVERSE LINE (YW):	L.F.
SYMBOL: 3 - LEFT TURN ARROWS, 3 - RIGHT TURN ARROWS	
57 SQ. FT. ISLAND MARKING	

