



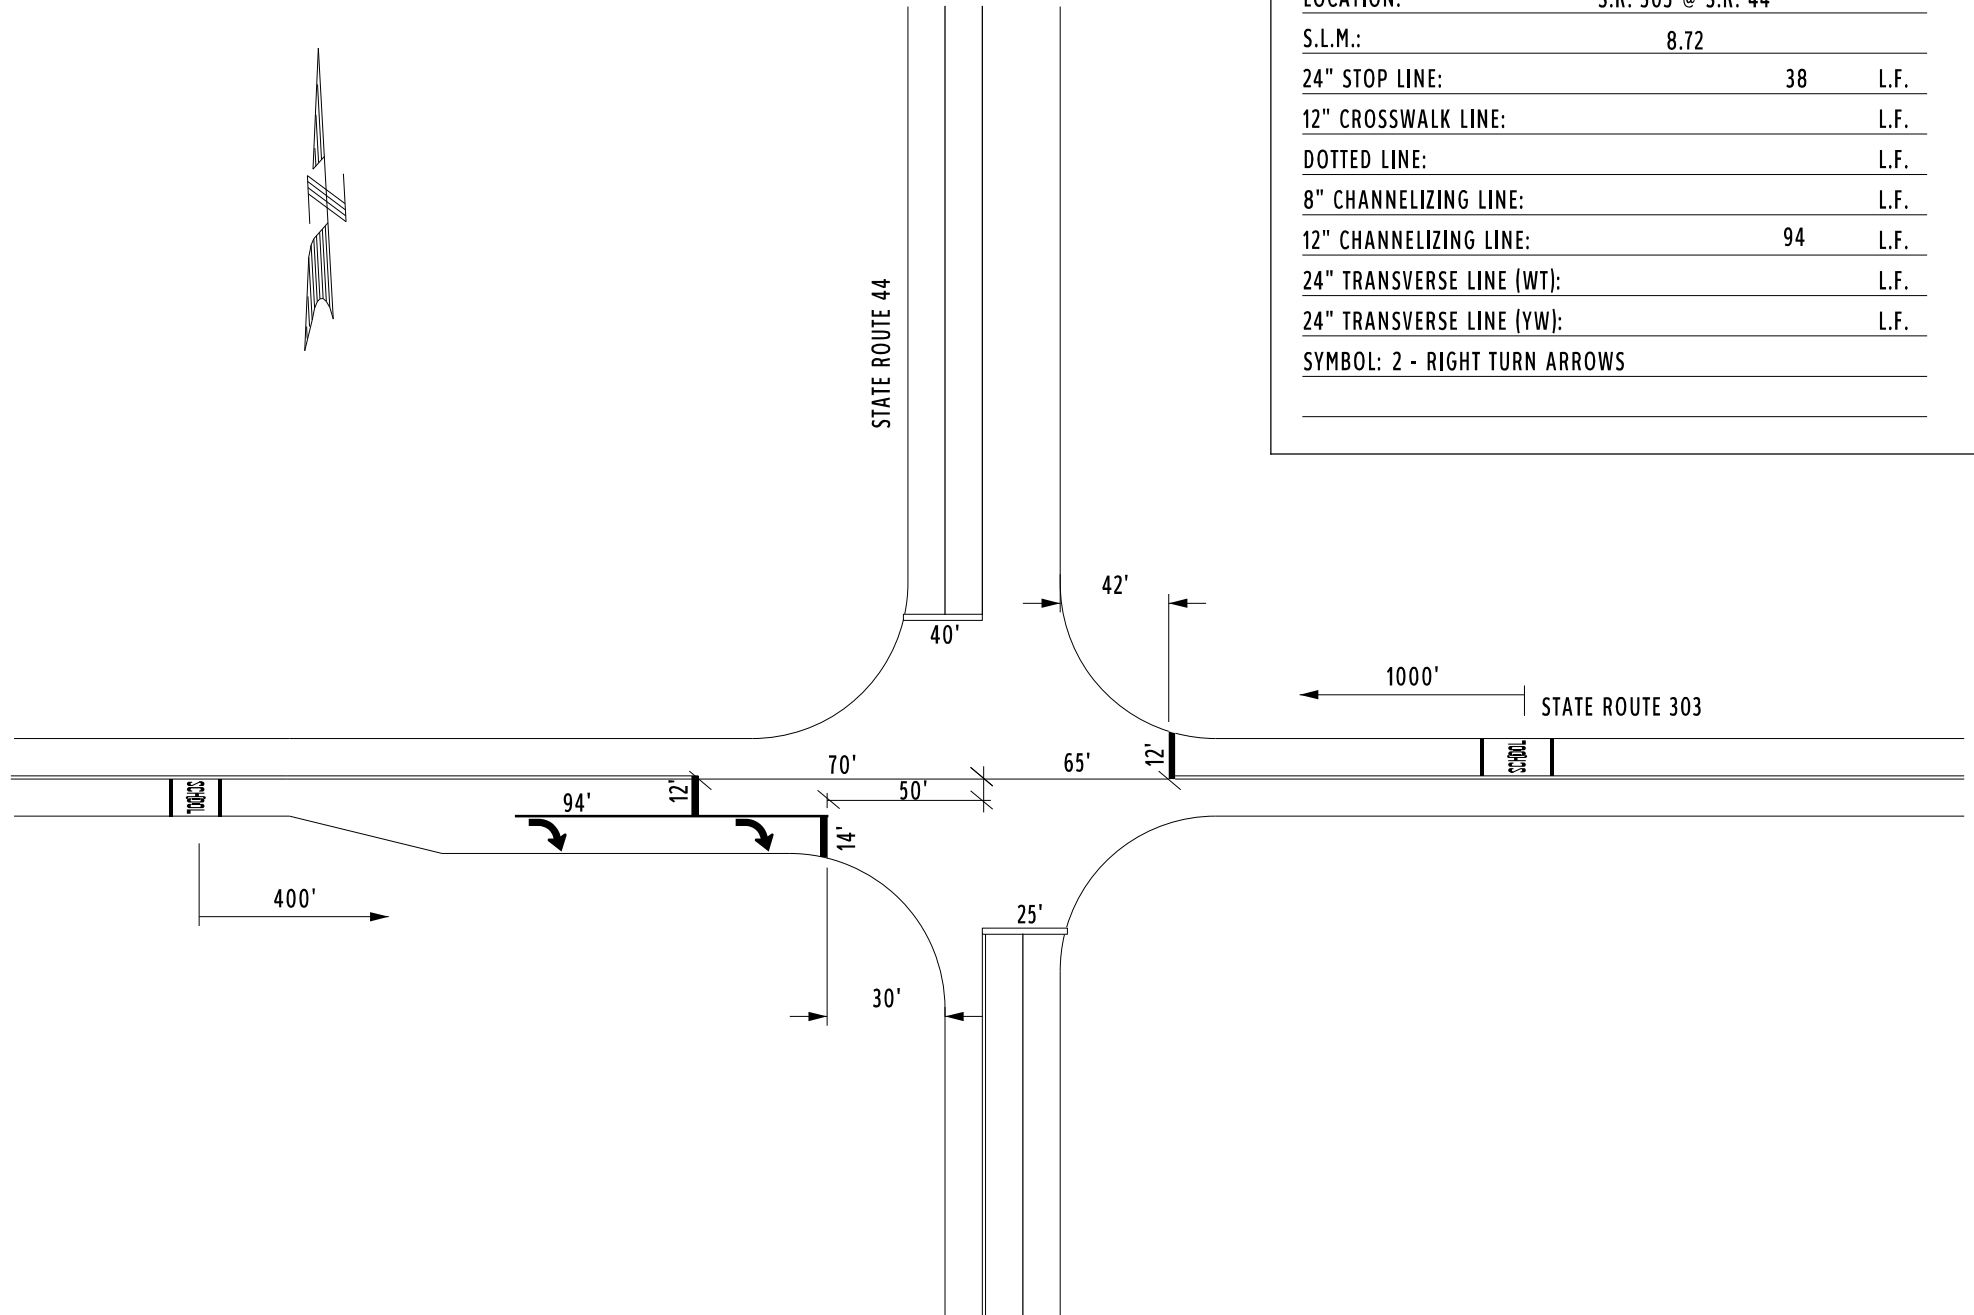

COUNTY:	PORTAGE		
LOCATION:	S.R. 303 @ S.R. 44		
S.L.M.:	8.72		
24" STOP LINE:	38		L.F.
12" CROSSWALK LINE:			L.F.
DOTTED LINE:			L.F.
8" CHANNELIZING LINE:			L.F.
12" CHANNELIZING LINE:	94		L.F.
24" TRANSVERSE LINE (WT):			L.F.
24" TRANSVERSE LINE (YW):			L.F.
SYMBOL: 2 - RIGHT TURN ARROWS			

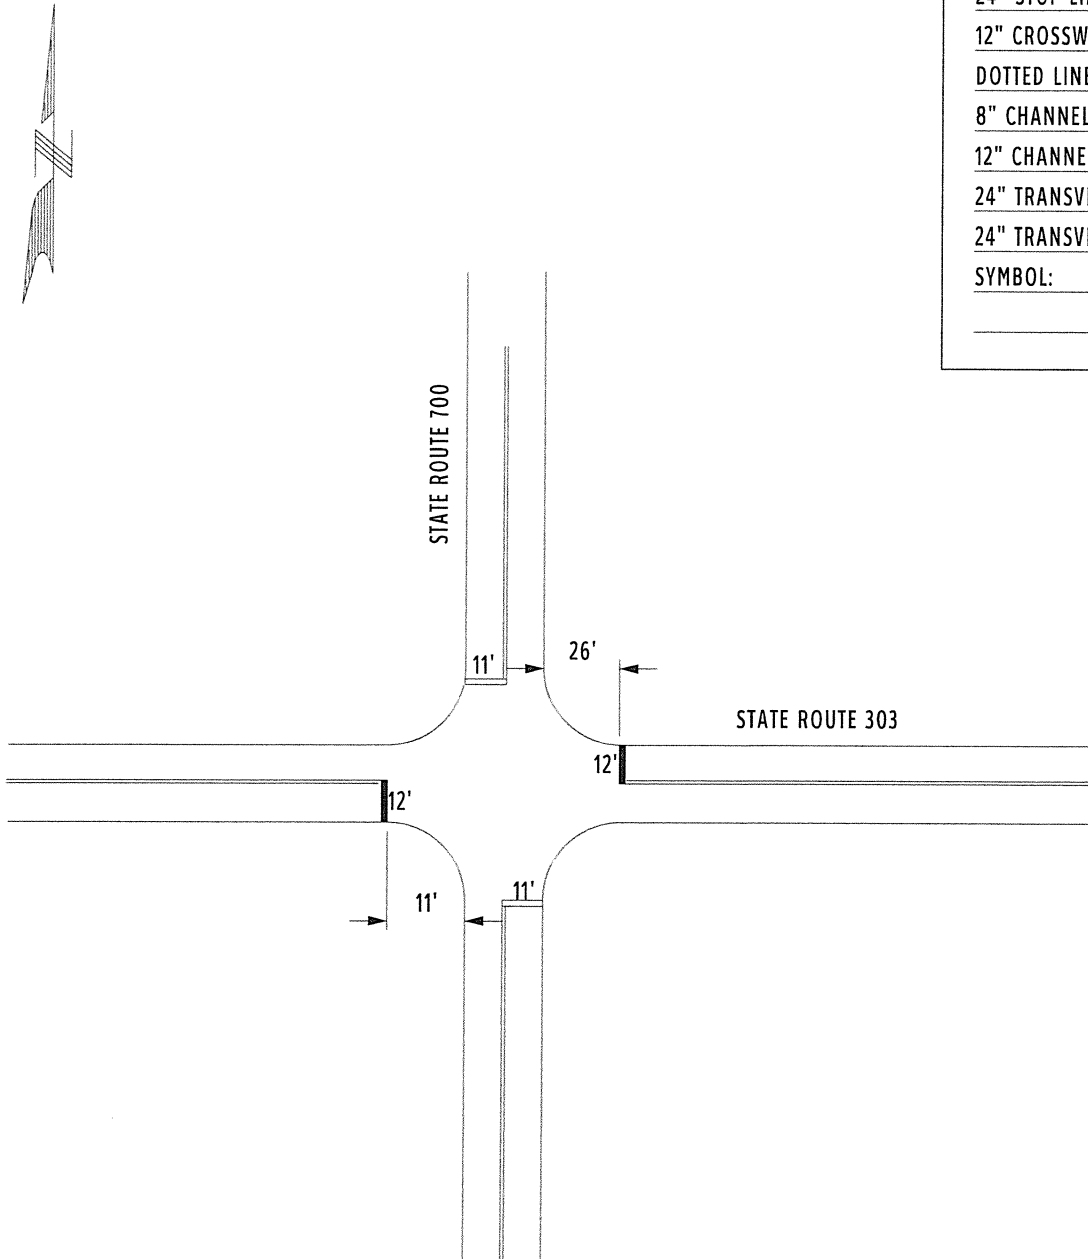

COUNTY:	PORTAGE		
LOCATION:	S.R. 303 @ S.R. 700		
S.L.M.:	13.03		
24" STOP LINE:	24	L.F.	
12" CROSSWALK LINE:		L.F.	
DOTTED LINE:		L.F.	
8" CHANNELIZING LINE:		L.F.	
12" CHANNELIZING LINE:		L.F.	
24" TRANSVERSE LINE (WT):		L.F.	
24" TRANSVERSE LINE (YW):		L.F.	
SYMBOL:			

COUNTY:	PORTAGE		
LOCATION:	S.R. 303 @ S.R. 88		
S.L.M.:	13.240		
24" STOP LINE:	25		L.F.
12" CROSSWALK LINE:			L.F.
DOTTED LINE:			L.F.
8" CHANNELIZING LINE:			L.F.
12" CHANNELIZING LINE:			L.F.
24" TRANSVERSE LINE (WT):			L.F.
24" TRANSVERSE LINE (YW):			L.F.
SYMBOL:			

