



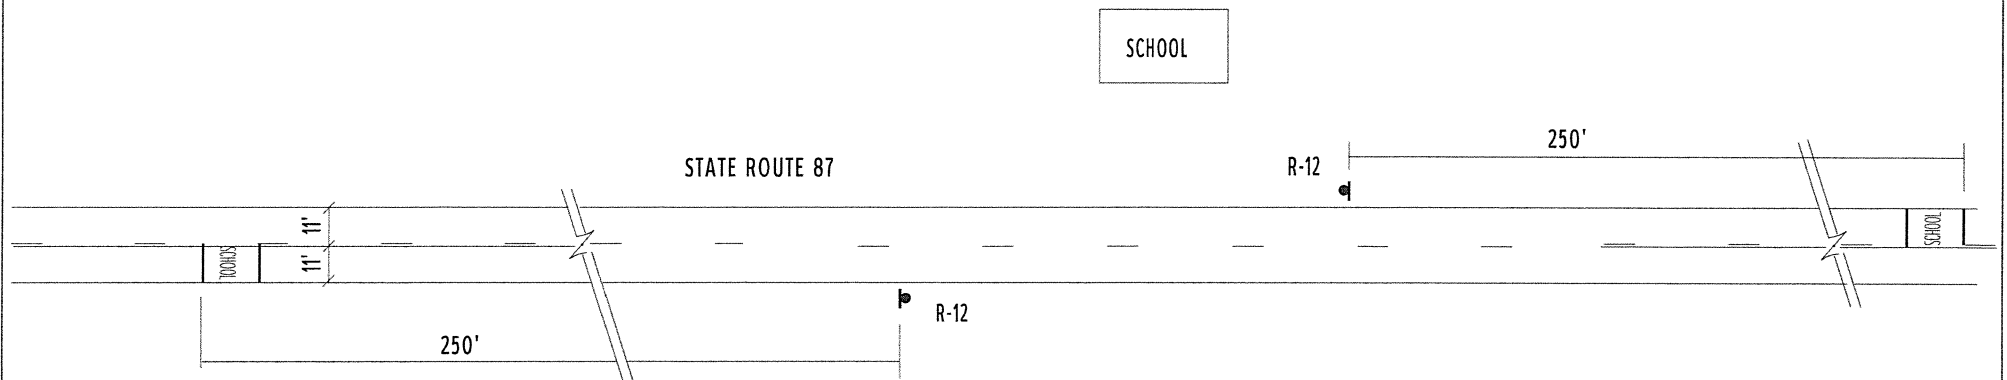


COUNTY:	TRUMBULL
LOCATION:	S.R. 87 @ MESPO. ELEM
S.L.M.:	2.320
24" STOP LINE:	L.F.
12" CROSSWALK LINE:	L.F.
DOTTED LINE:	L.F.
8" CHANNELIZING LINE:	L.F.
12" CHANNELIZING LINE:	L.F.
24" TRANSVERSE LINE (WT):	L.F.
24" TRANSVERSE LINE (YW):	L.F.
SYMBOL: 2 - SCHOOL SYMBOLS	



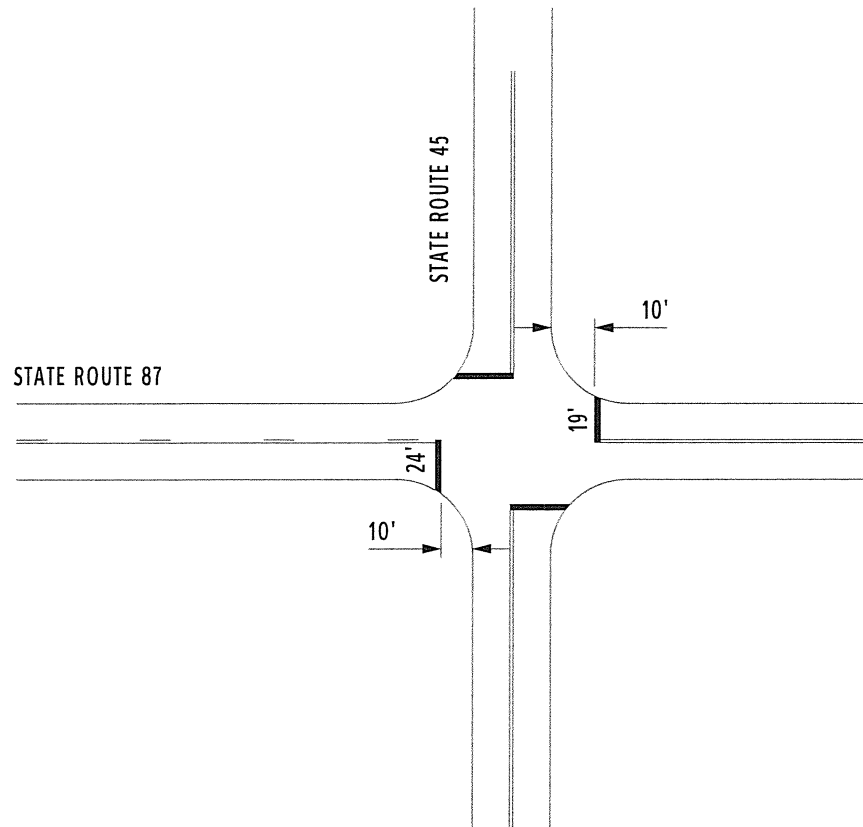


COUNTY:	TRUMBULL		
LOCATION:	S.R. 87 @ S.R. 45		
S.L.M.:	7.054		
24" STOP LINE:	43		L.F.
12" CROSSWALK LINE:			L.F.
DOTTED LINE:			L.F.
8" CHANNELIZING LINE:			L.F.
12" CHANNELIZING LINE:			L.F.
24" TRANSVERSE LINE (WT):			L.F.
24" TRANSVERSE LINE (YW):			L.F.
SYMBOL:			

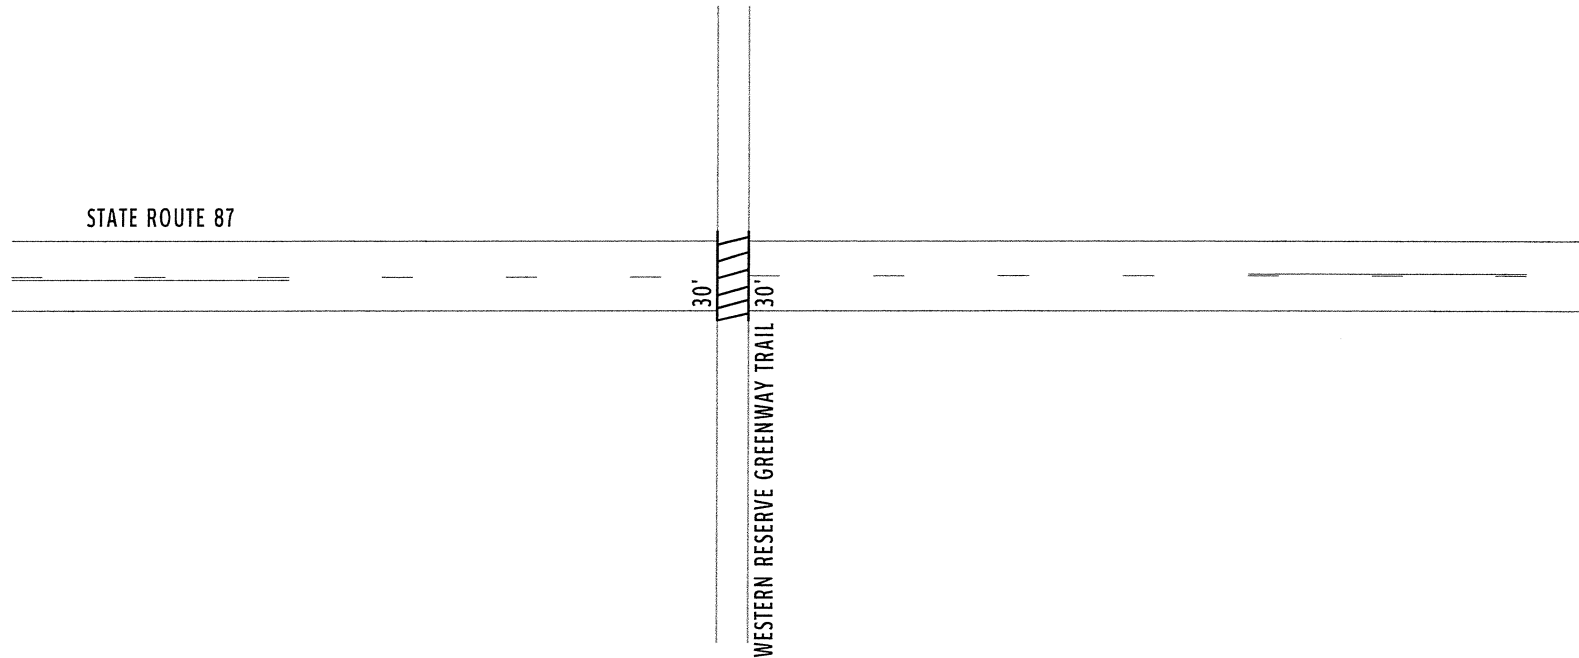

COUNTY:	TRUMBULL	
LOCATION:	S.R. 87 @ WESTERN RESERVE GREENWAY TRAIL	
S.L.M.:	8.071	
24" STOP LINE:		L.F.
12" CROSSWALK LINE:	60	L.F.
DOTTED LINE:		L.F.
8" CHANNELIZING LINE:		L.F.
12" CHANNELIZING LINE:		L.F.
24" TRANSVERSE LINE (WT):	65	L.F.
24" TRANSVERSE LINE (YW):		L.F.
SYMBOL:		





COUNTY:	TRUMBULL	
LOCATION:	S.R. 87 @ S.R. 46	
S.L.M.:	13.373	
24" STOP LINE:	34	L.F.
12" CROSSWALK LINE:		L.F.
DOTTED LINE:		L.F.
8" CHANNELIZING LINE:		L.F.
12" CHANNELIZING LINE:		L.F.
24" TRANSVERSE LINE (WT):		L.F.
24" TRANSVERSE LINE (YW):		L.F.
SYMBOL:		

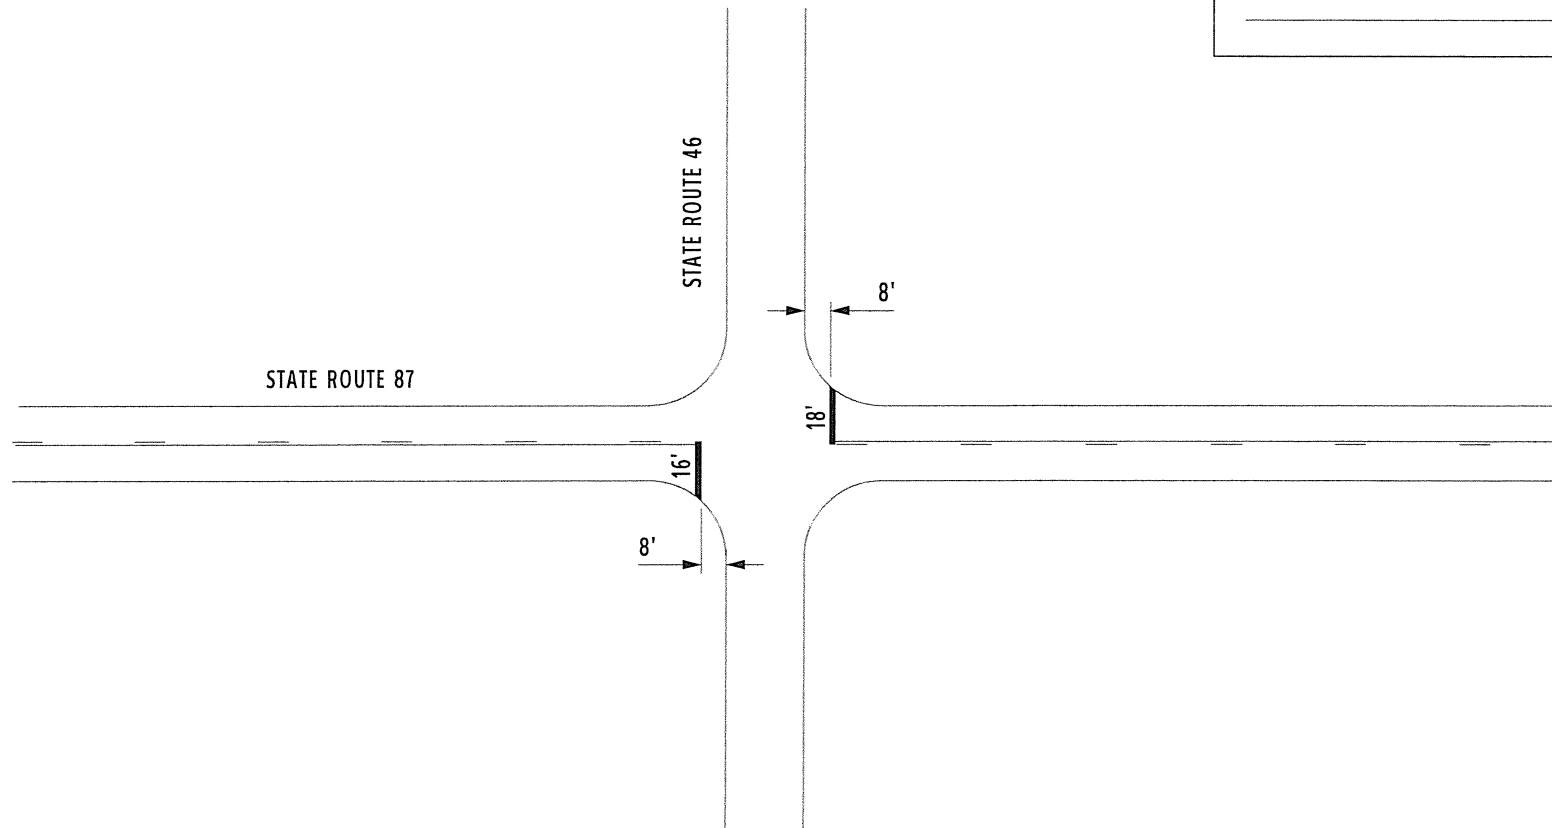




COUNTY:	TRUMBULL	
LOCATION:	S.R. 87 @ S.R. 11 SB RAMPS	
S.L.M.:	15.054	
24" STOP LINE:		L.F.
12" CROSSWALK LINE:		L.F.
DOTTED LINE:		L.F.
8" CHANNELIZING LINE:	92	L.F.
12" CHANNELIZING LINE:		L.F.
24" TRANSVERSE LINE (WT):		L.F.
24" TRANSVERSE LINE (YW):		L.F.
SYMBOL: 2 - LEFT TURN ARROWS		
77 - S.F. ISLAND MARKINGS		

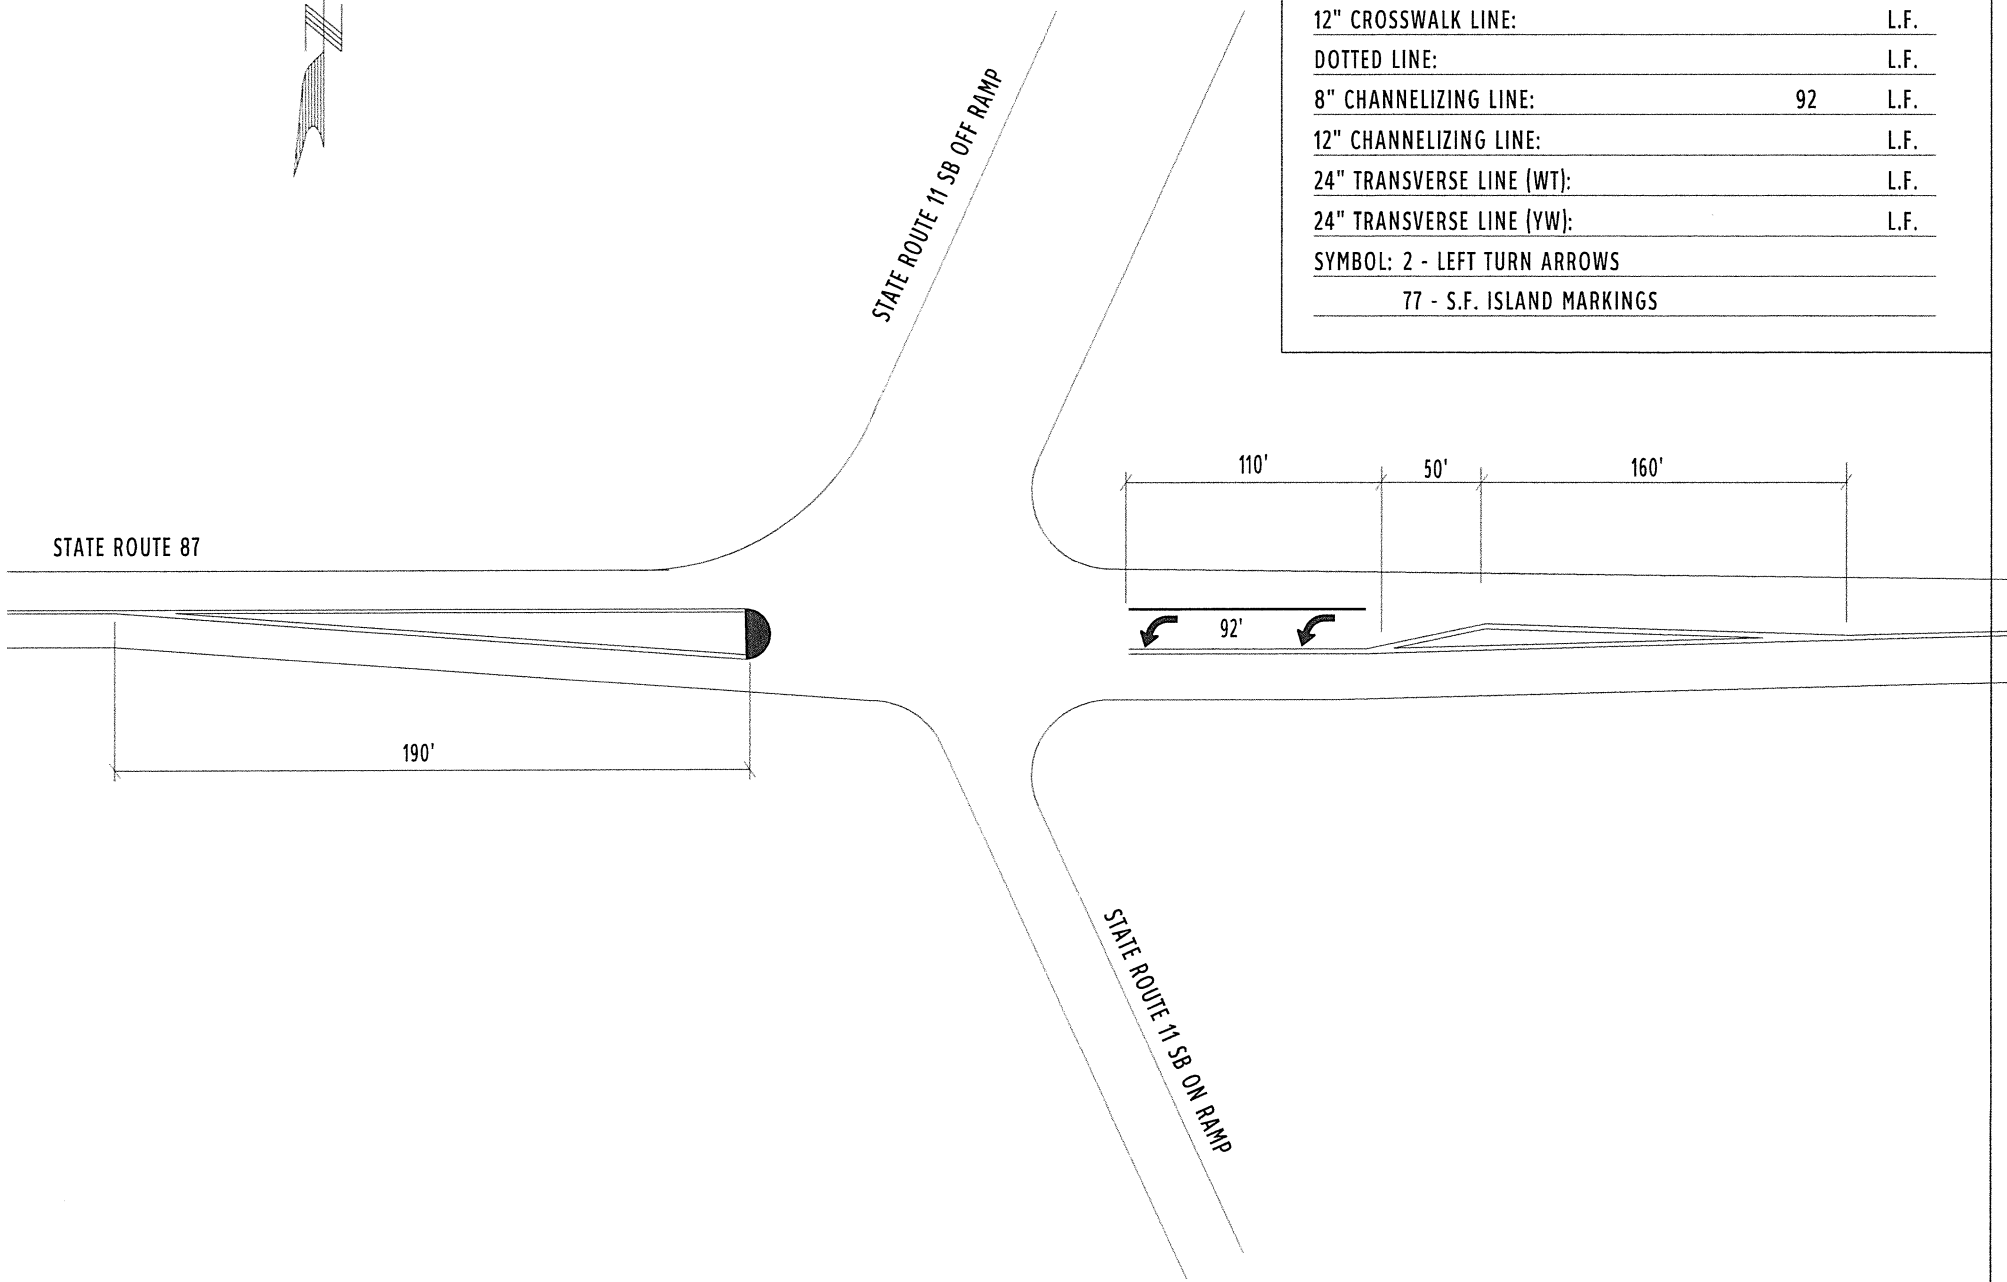


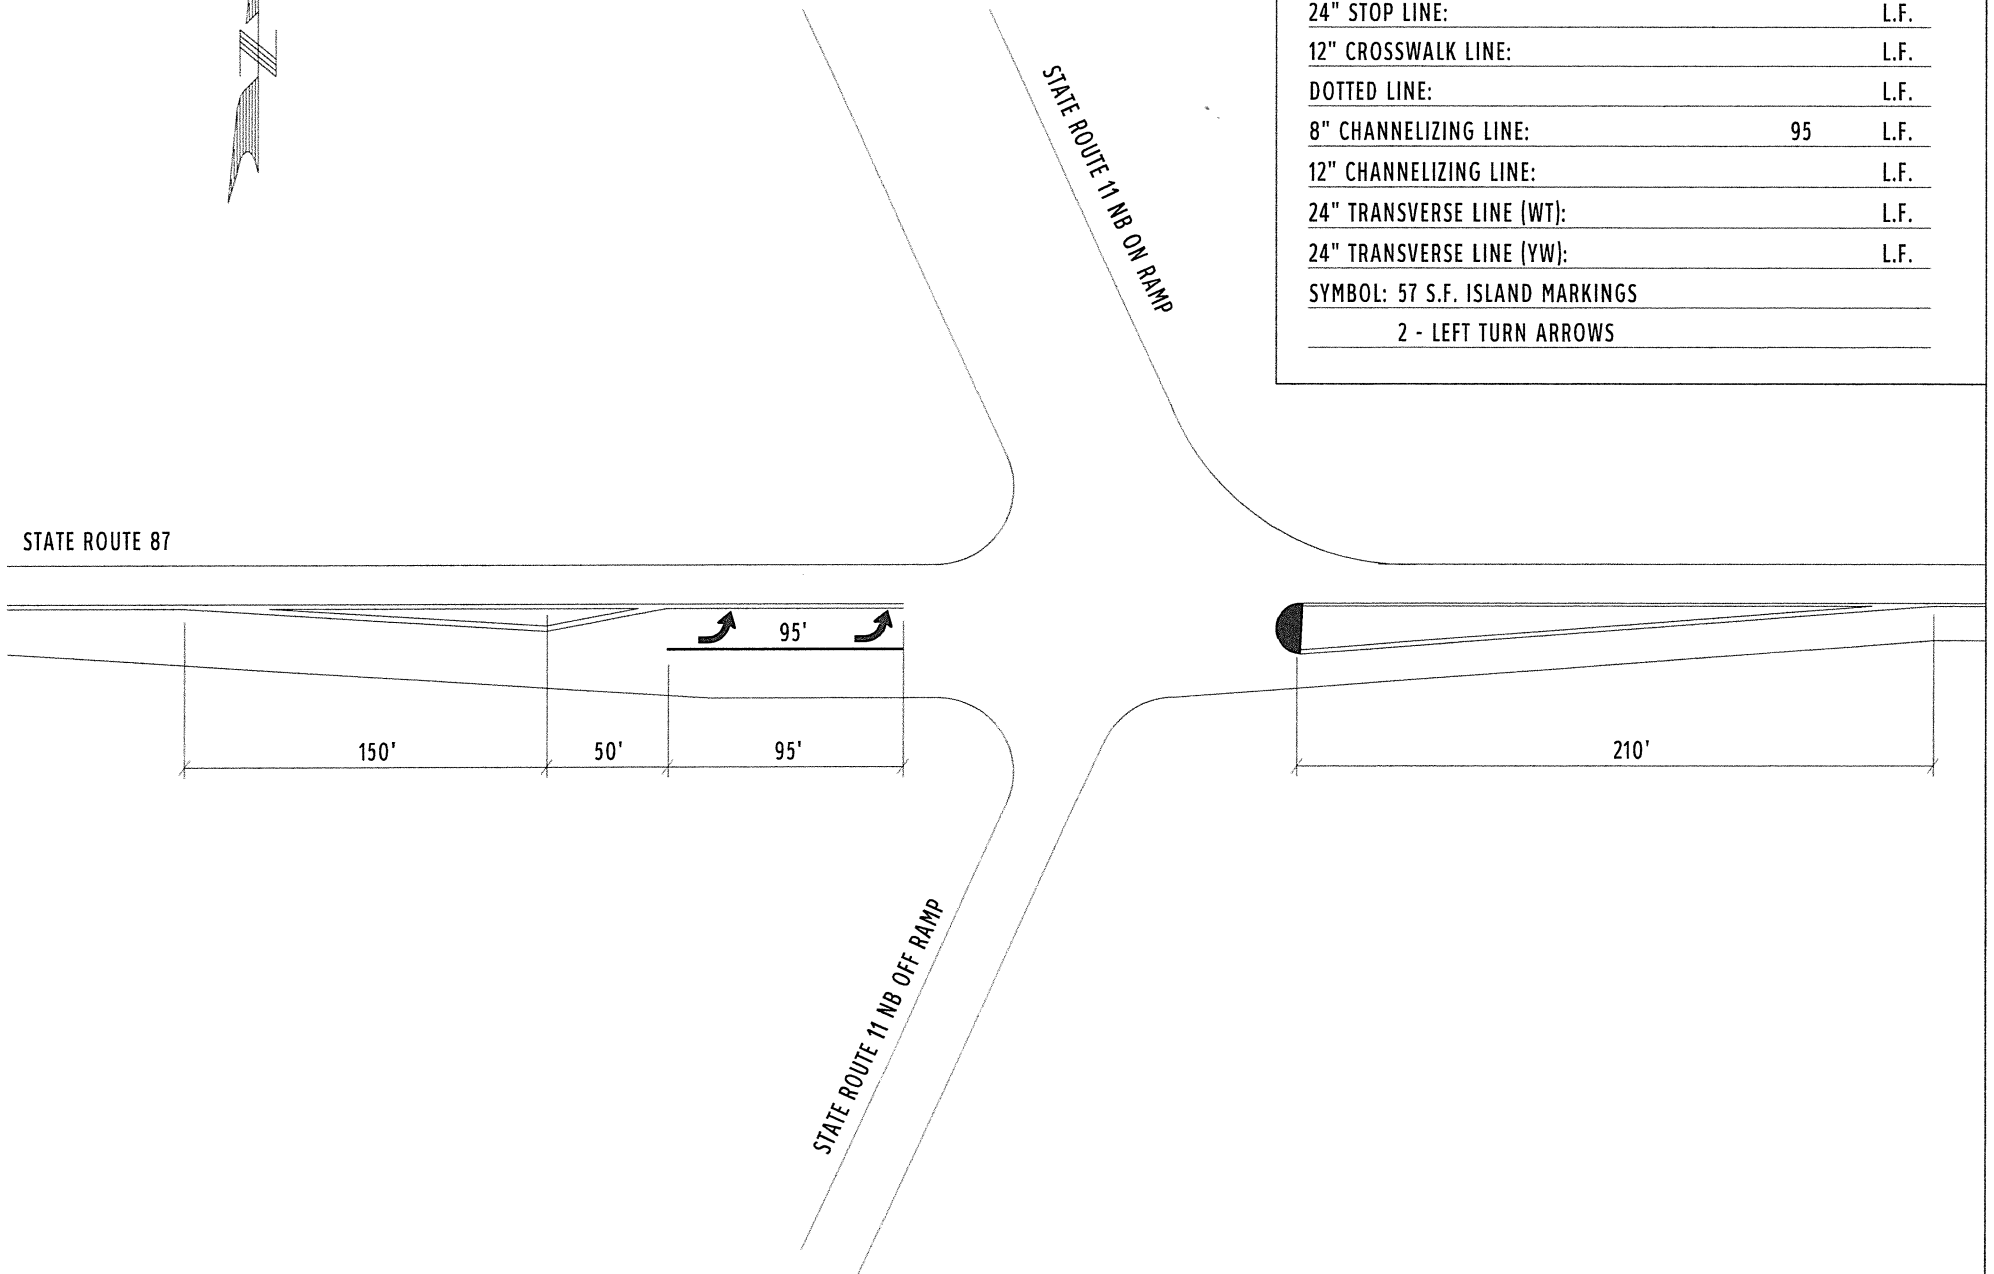


COUNTY:	TRUMBULL		
LOCATION:	S.R. 87 @ S.R. 11 NB RAMPS		
S.L.M.:	15.225		
24" STOP LINE:			L.F.
12" CROSSWALK LINE:			L.F.
DOTTED LINE:			L.F.
8" CHANNELIZING LINE:		95	L.F.
12" CHANNELIZING LINE:			L.F.
24" TRANSVERSE LINE (WT):			L.F.
24" TRANSVERSE LINE (YW):			L.F.
SYMBOL: 57 S.F. ISLAND MARKINGS			
2 - LEFT TURN ARROWS			

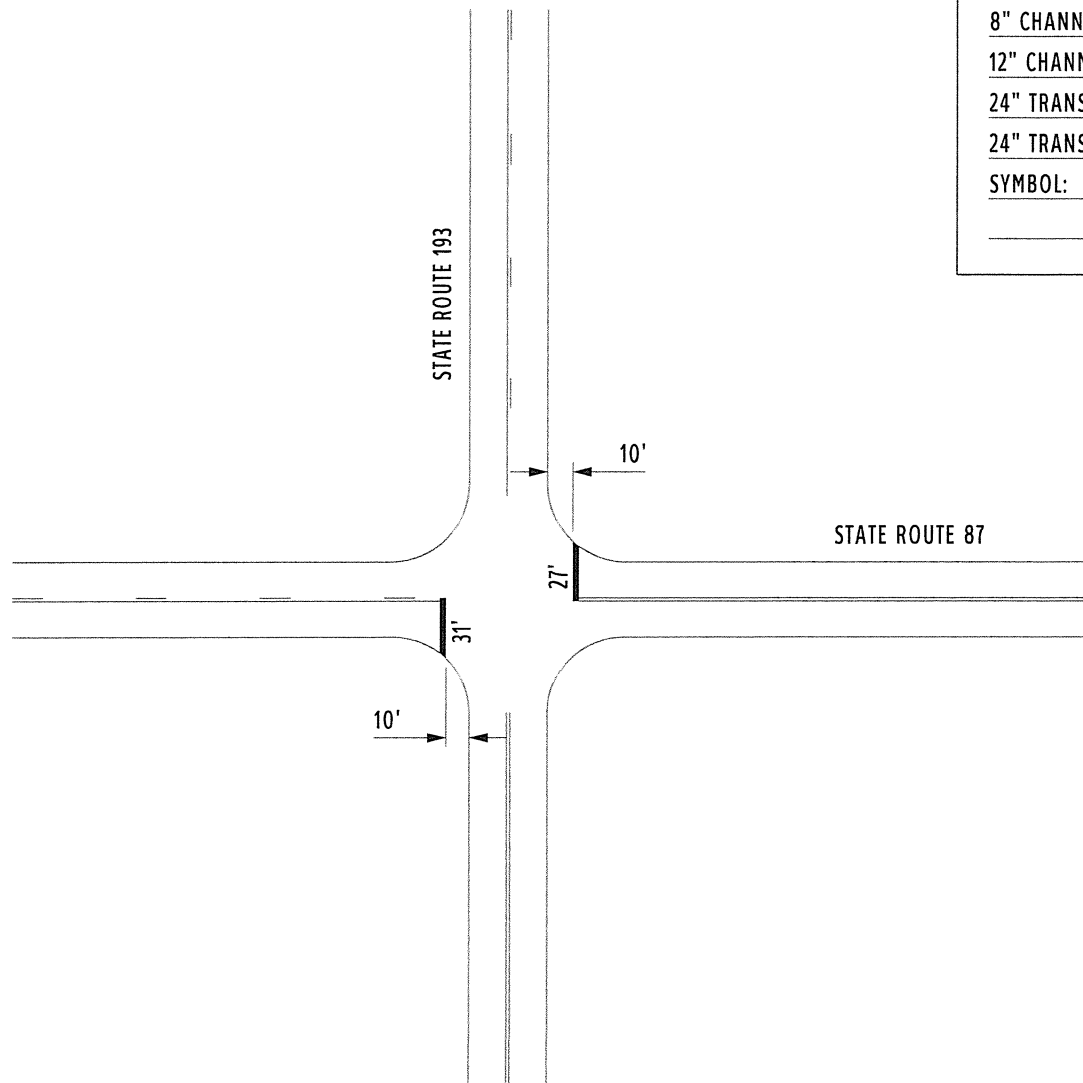

COUNTY:	TRUMBULL	
LOCATION:	S.R. 87 @ S.R. 193	
S.L.M.:	17.65	
24" STOP LINE:	58	L.F.
12" CROSSWALK LINE:		L.F.
DOTTED LINE:		L.F.
8" CHANNELIZING LINE:		L.F.
12" CHANNELIZING LINE:		L.F.
24" TRANSVERSE LINE (WT):		L.F.
24" TRANSVERSE LINE (YW):		L.F.
SYMBOL:		

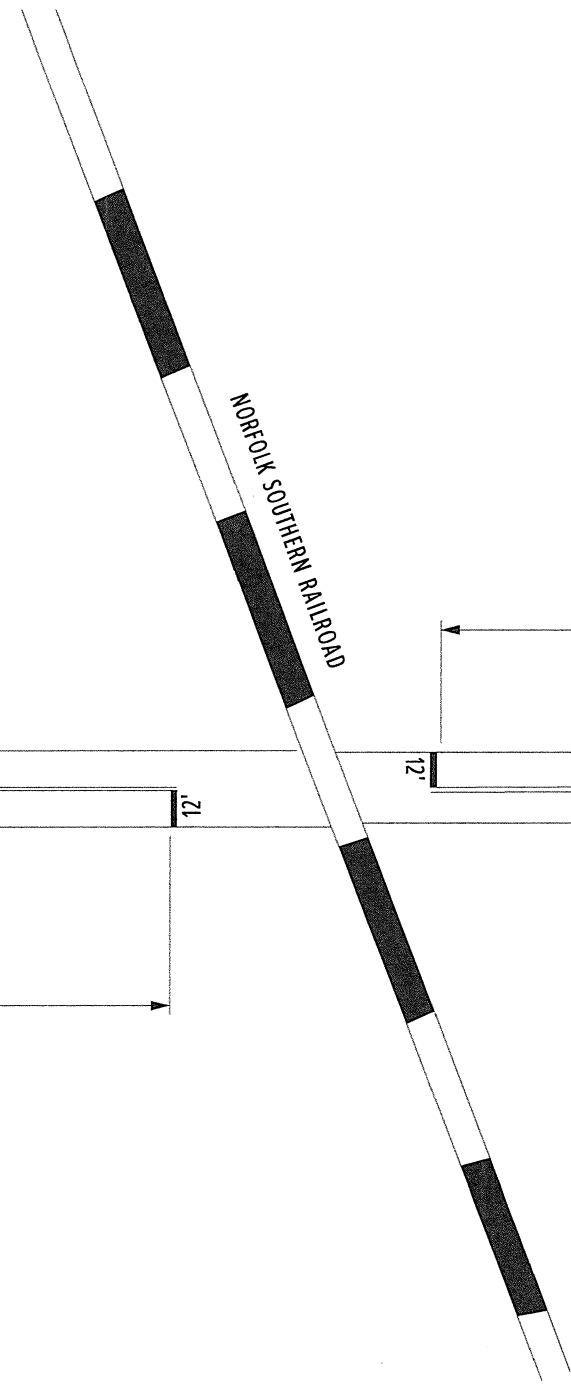

COUNTY:	TRUMBULL		
LOCATION:	S.R. 87 @ NORFOLK SOUTHERN RAILROAD		
S.L.M.:	19.315		
24" STOP LINE:	24	L.F.	
12" CROSSWALK LINE:		L.F.	
DOTTED LINE:		L.F.	
8" CHANNELIZING LINE:		L.F.	
12" CHANNELIZING LINE:		L.F.	
24" TRANSVERSE LINE (WT):		L.F.	
24" TRANSVERSE LINE (YW):		L.F.	
SYMBOL: 2 - RXR SYMBOLS			

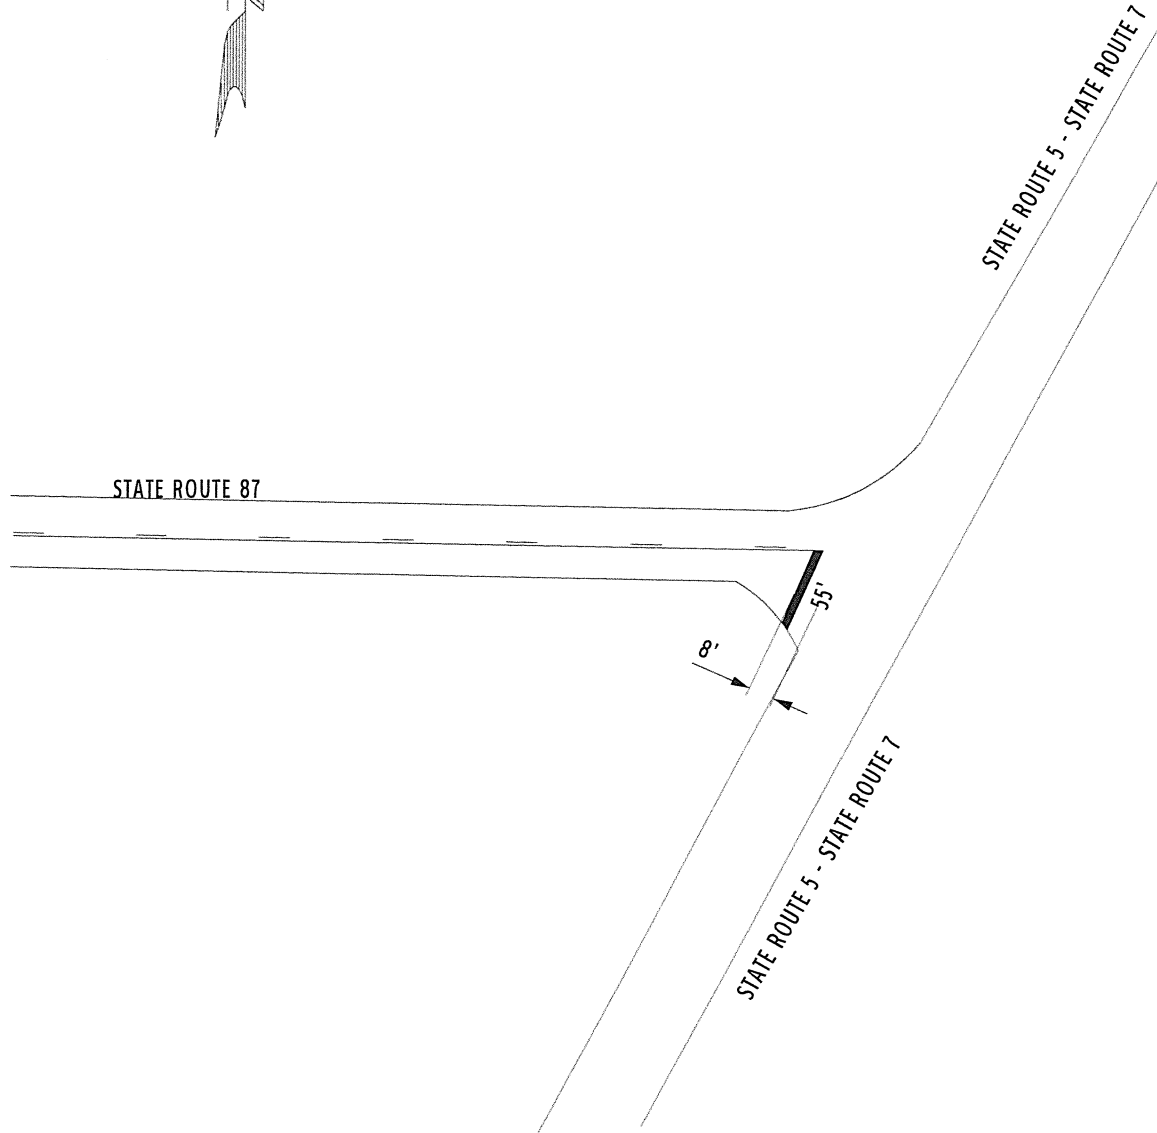

COUNTY:	TRUMBULL		
LOCATION:	S.R. 84 @ S.R. 7 / S.R. 5		
S.I.M.:	22.285		
24" STOP LINE:	55		L.F.
12" CROSSWALK LINE:			L.F.
DOTTED LINE:			L.F.
8" CHANNELIZING LINE:			L.F.
12" CHANNELIZING LINE:			L.F.
24" TRANSVERSE LINE (WT):			L.F.
24" TRANSVERSE LINE (YW):			L.F.
SYMBOL:			