

ODOT Dist 4 - Ashtabula County - FINAL No Passing Zone Log (ATB)

Page: 1 of 22


Route: 0307R (SATBSR00307**C)

From: 0.000 LEAVE LAK CO

Length: 20.670

Direction: East

To: 20.670 S0193R

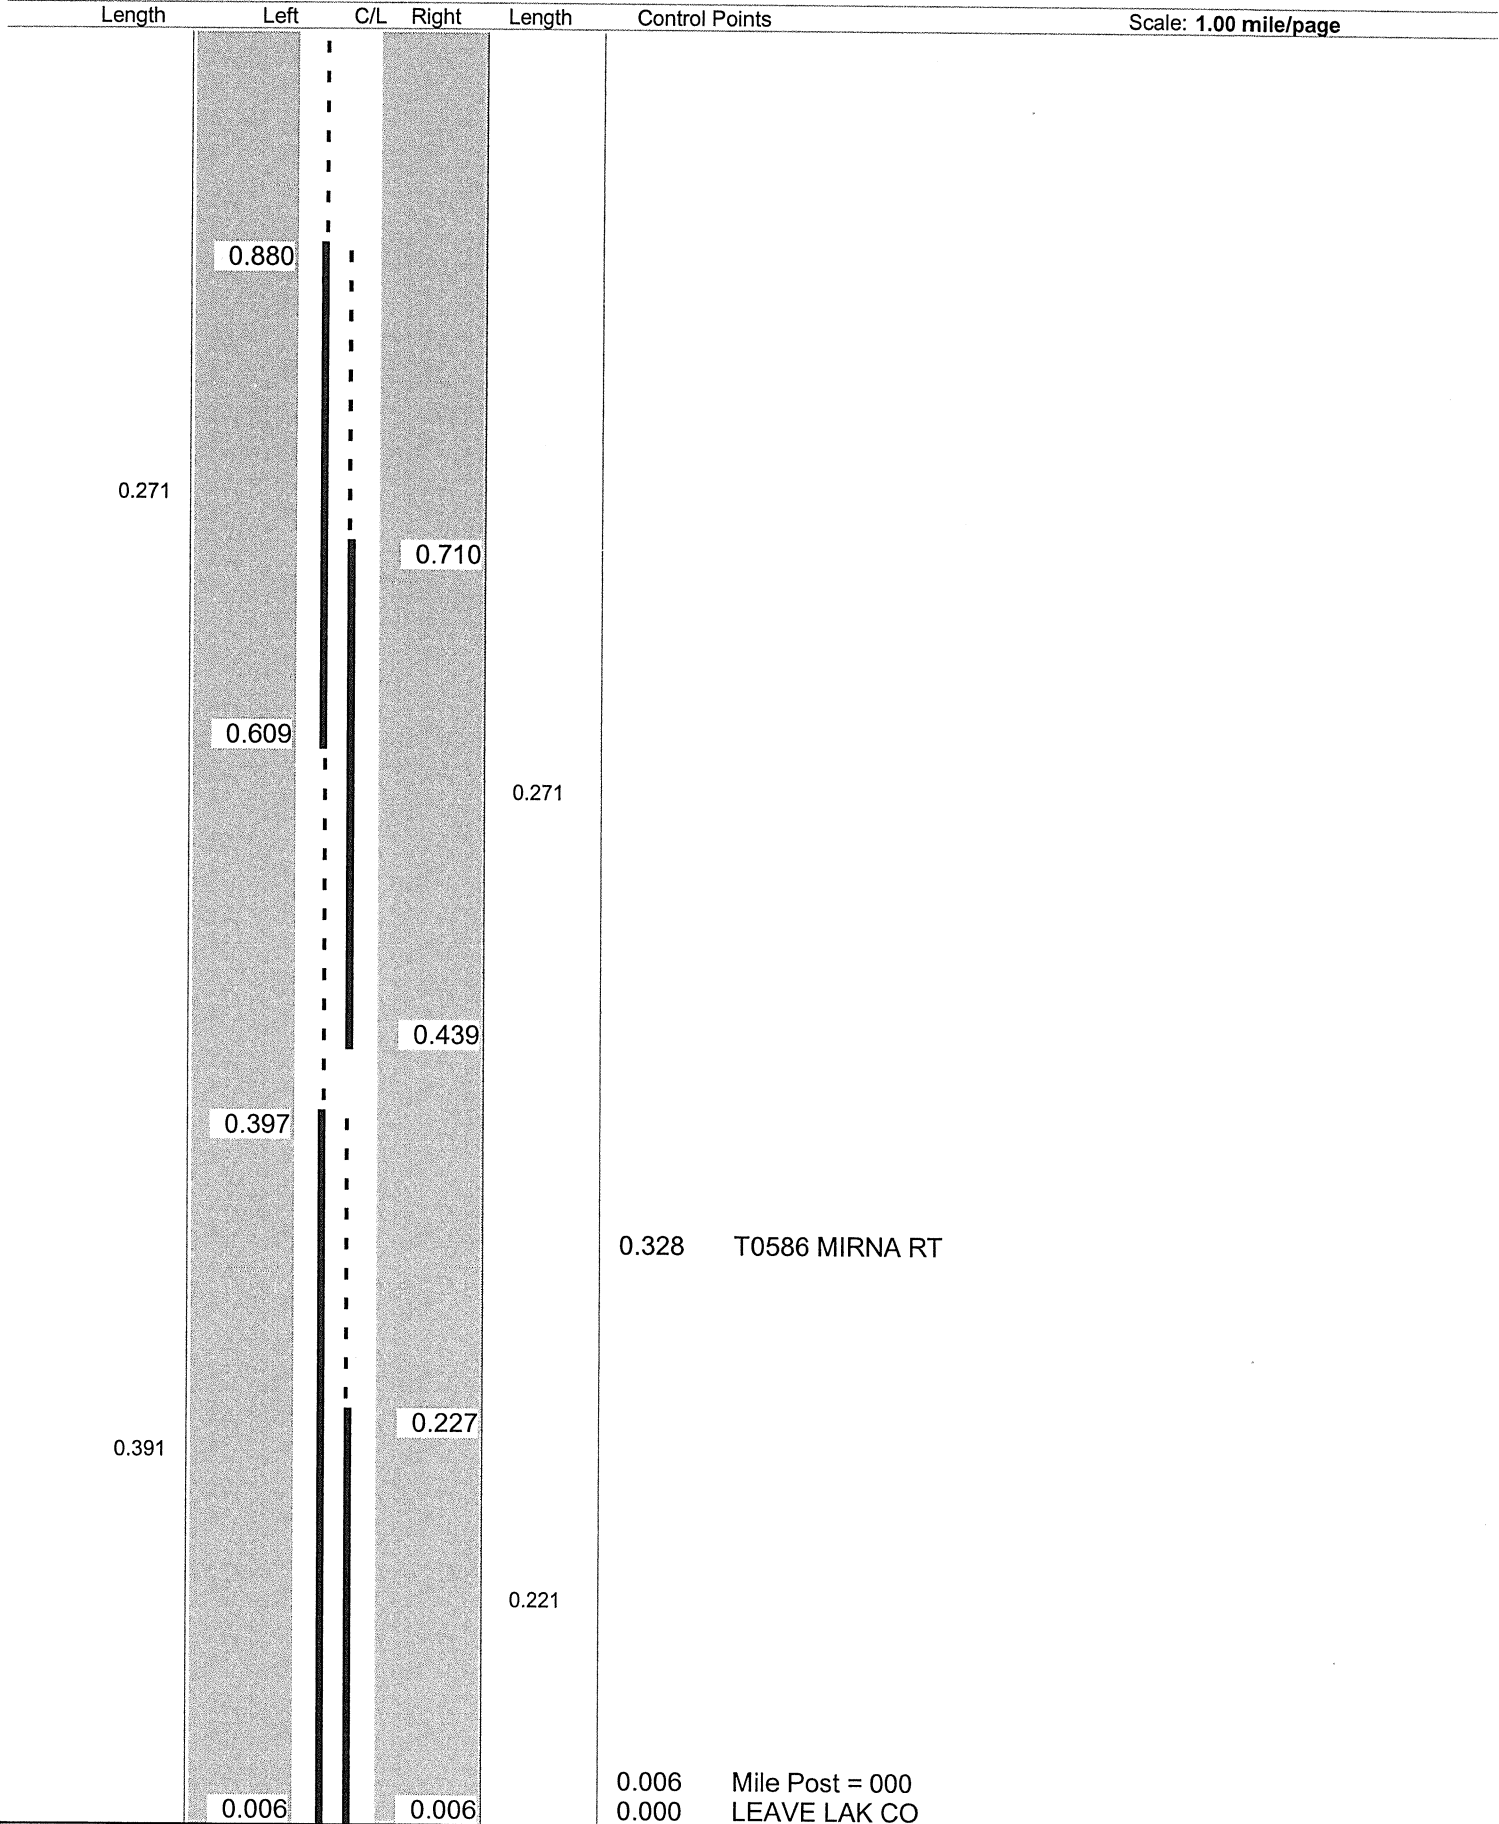

Sheet total equivalent length of solid line: 1.324

Accum. total: 1.324

© 2004 - MasterMind Systems, Inc. - Traffic Safety Suite

ODOT Dist 4 - Ashtabula County - FINAL No Passing Zone Log (ATB)


Page: 2 of 22

Route: 0307R (SATBSR00307**C)

From: 0.000 LEAVE LAK CO

Length: 20.670 Direction: East

To: 20.670 S0193R

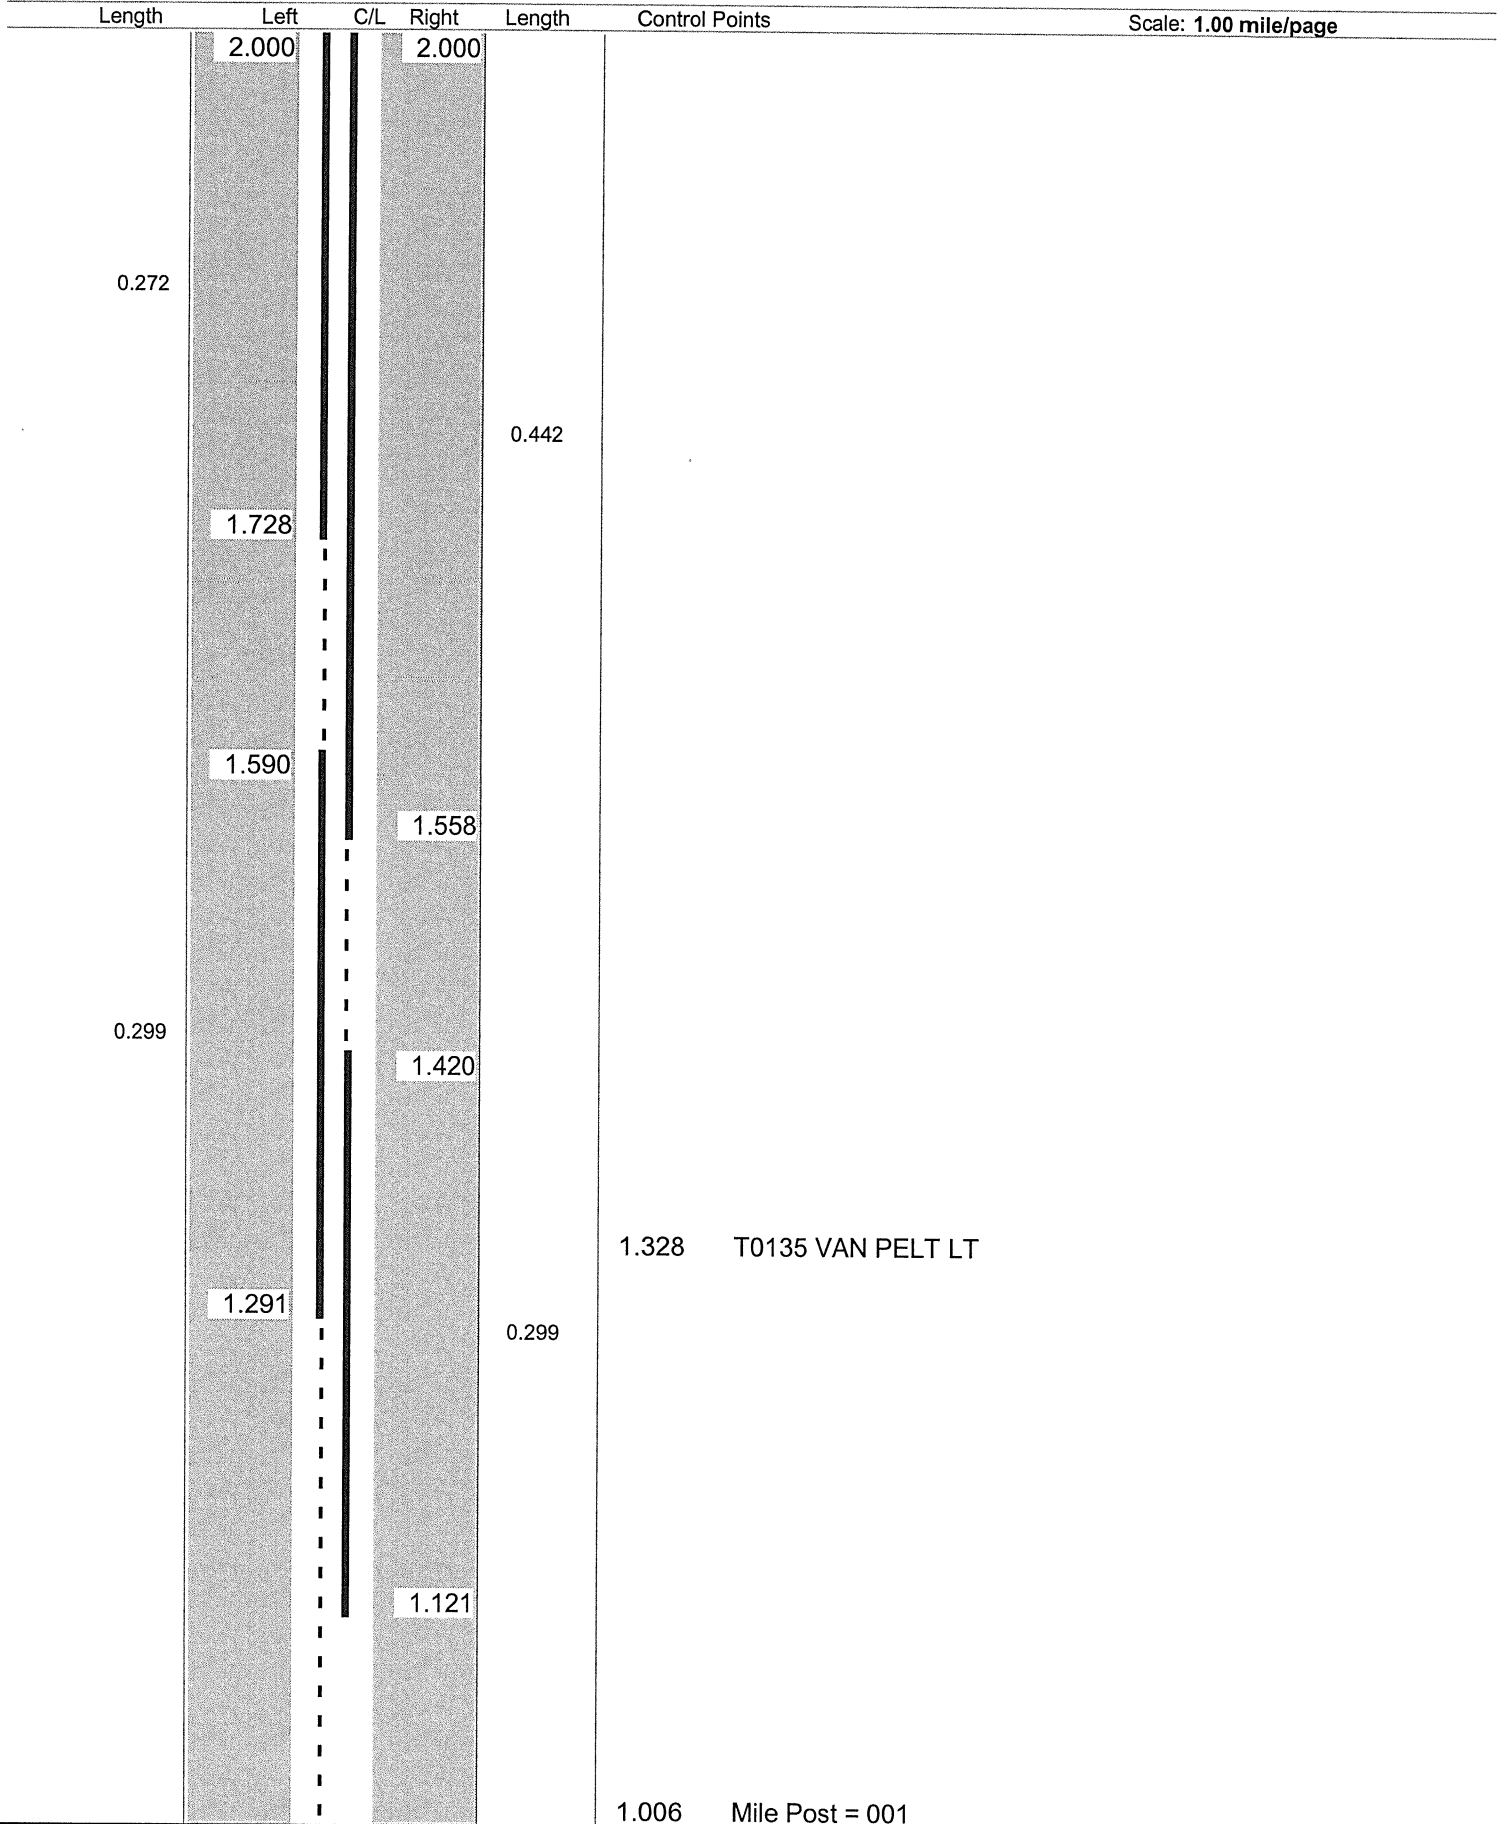

Sheet total equivalent length of solid line: 1.454

Accum. total: 2.778

© 2004 - MasterMind Systems, Inc. - Traffic Safety Suite

No Passing Zone Log (ATB)


Page: 3 of 22

Route: 0307R (SATBSR00307**C)

Length: **20.670** Direction: **East**

From: 0.000 LEAVE LAK CO

To: **20.670 S0193R**

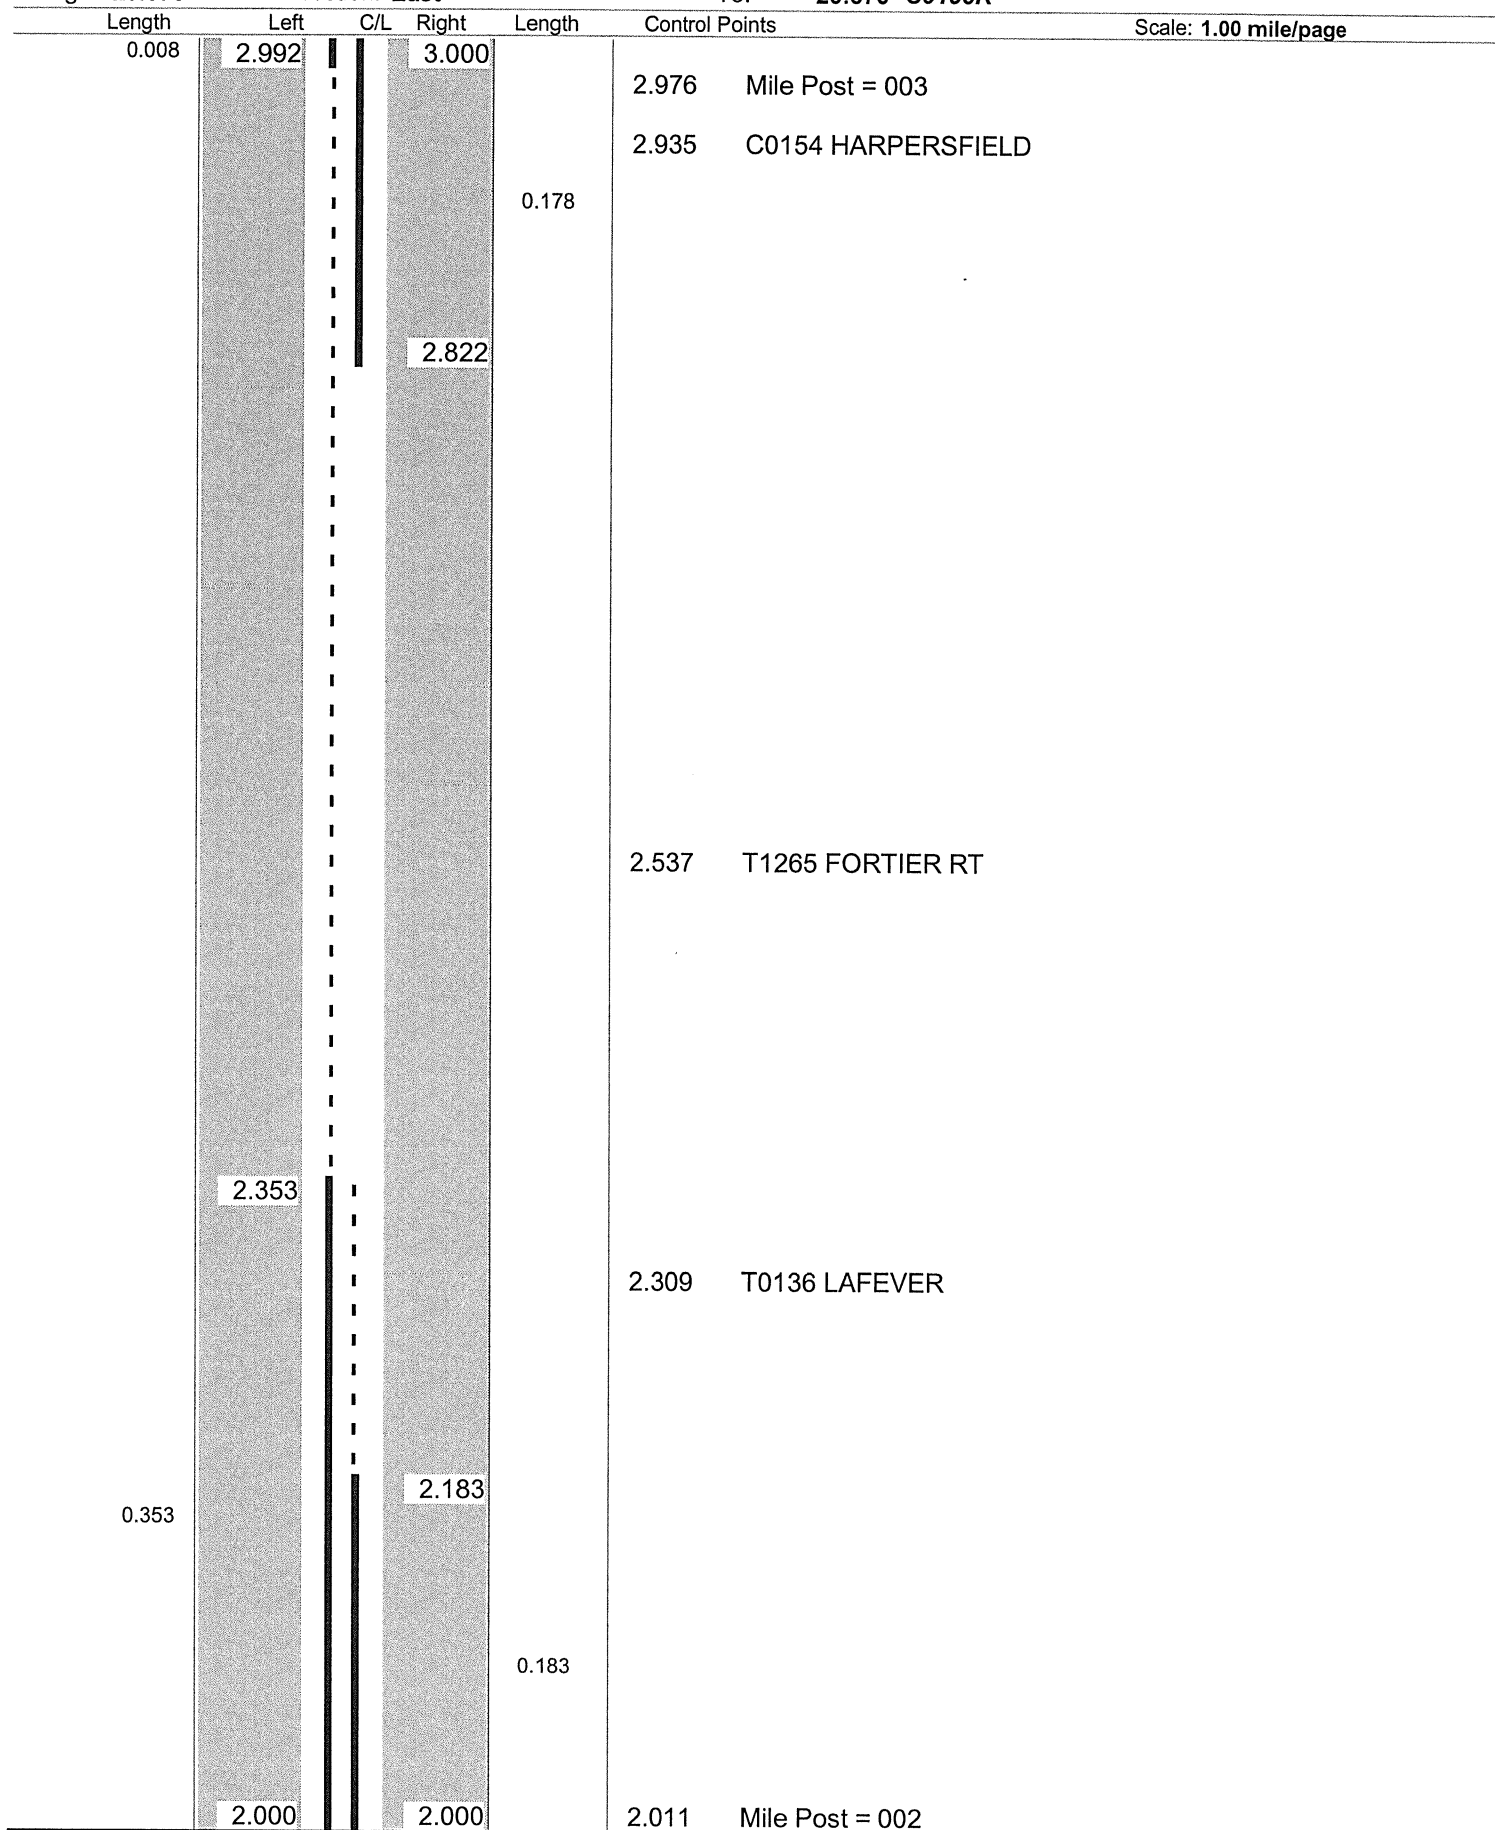

No Passing Zone Log (ATB)

Page: 4 of 22

Route: 0307R (SATBSR00307**C)

Length: 20.670

Direction: **East**

From: 0.000 **LEAVE LAK CO**

To: **20.670 S0193R**

Length	Left	C/L	Right	Length	Control Points
			4.000		3.971 Mile Post = 004
			3.837	0.163	
					3.716 T0130 PANGBURN RT
	3.591				
			3.421		
0.371				0.201	
	3.220		3.220		
	3.204		3.204		3.212 S0534R
0.204				0.204	
	3.000		3.000		

ODOT Dist 4 - Ashtabula County - FINAL No Passing Zone Log (ATB)

Page: 5 of 22


Route: 0307R (SATBSR00307**C)

From: 0.000 LEAVE LAK CO

Length: 20.670

Direction: East

To: 20.670 S0193R

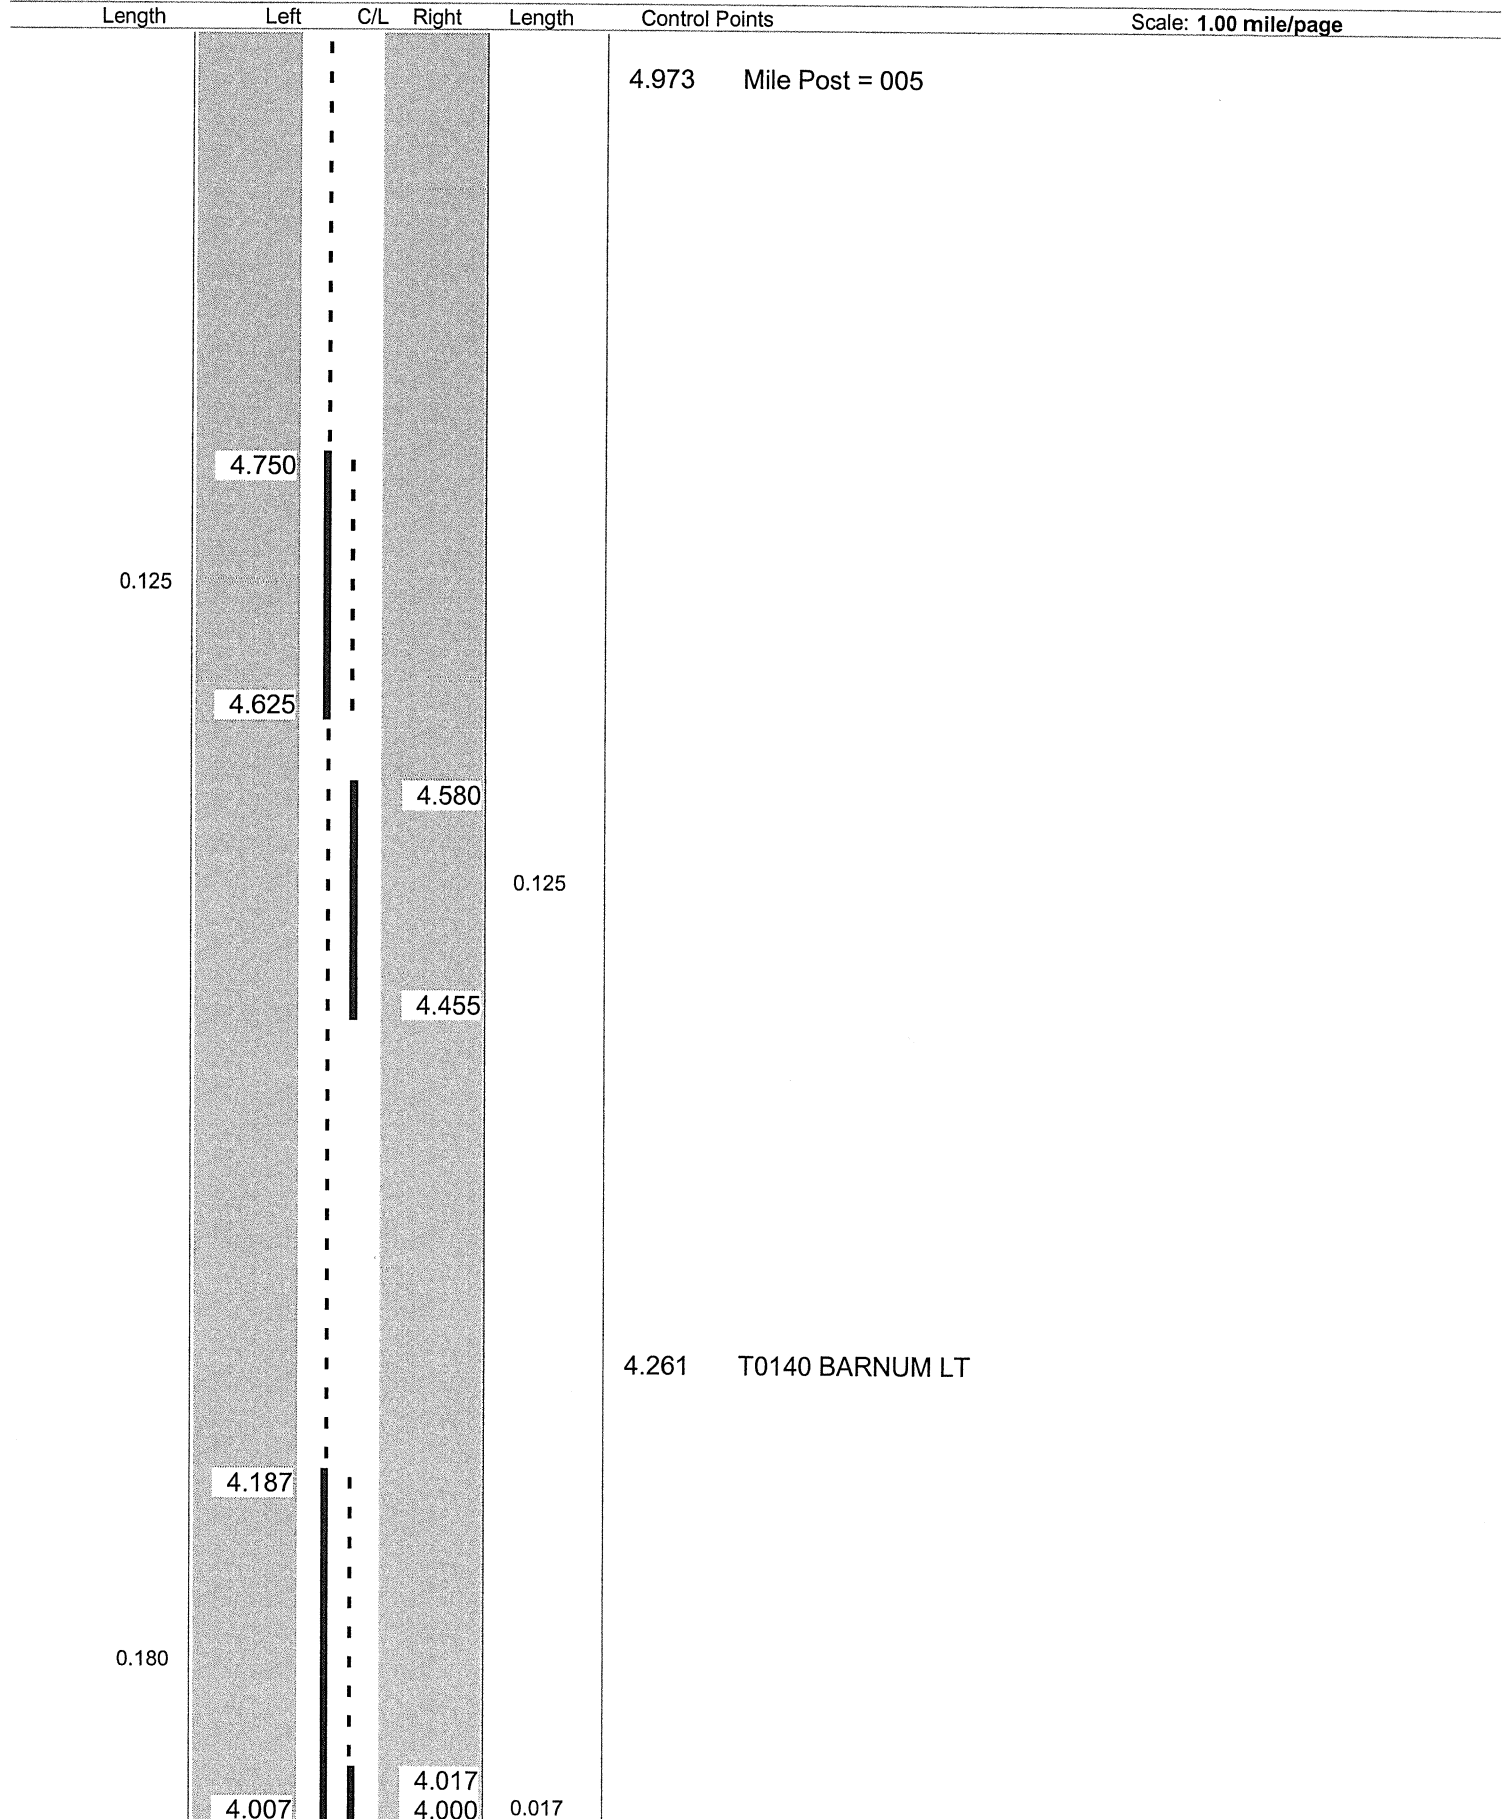

Sheet total equivalent length of solid line: 0.695

Accum. total: 5.685

© 2004 - MasterMind Systems, Inc. - Traffic Safety Suite

No Passing Zone Log (ATB)

To: **20.670 S0193R**

Sheet total equivalent length of solid line: 1.159 Accum. total: 6.844 © 2004 - MasterMind Systems, Inc. - Traffic Safety Suite

ODOT Dist 4 - Ashtabula County - FINAL No Passing Zone Log (ATB)

Page: 7 of 22


Route: 0307R (SATBSR00307**C)

From: 0.000 LEAVE LAK CO

Length: 20.670

Direction: East

To: 20.670 S0193R

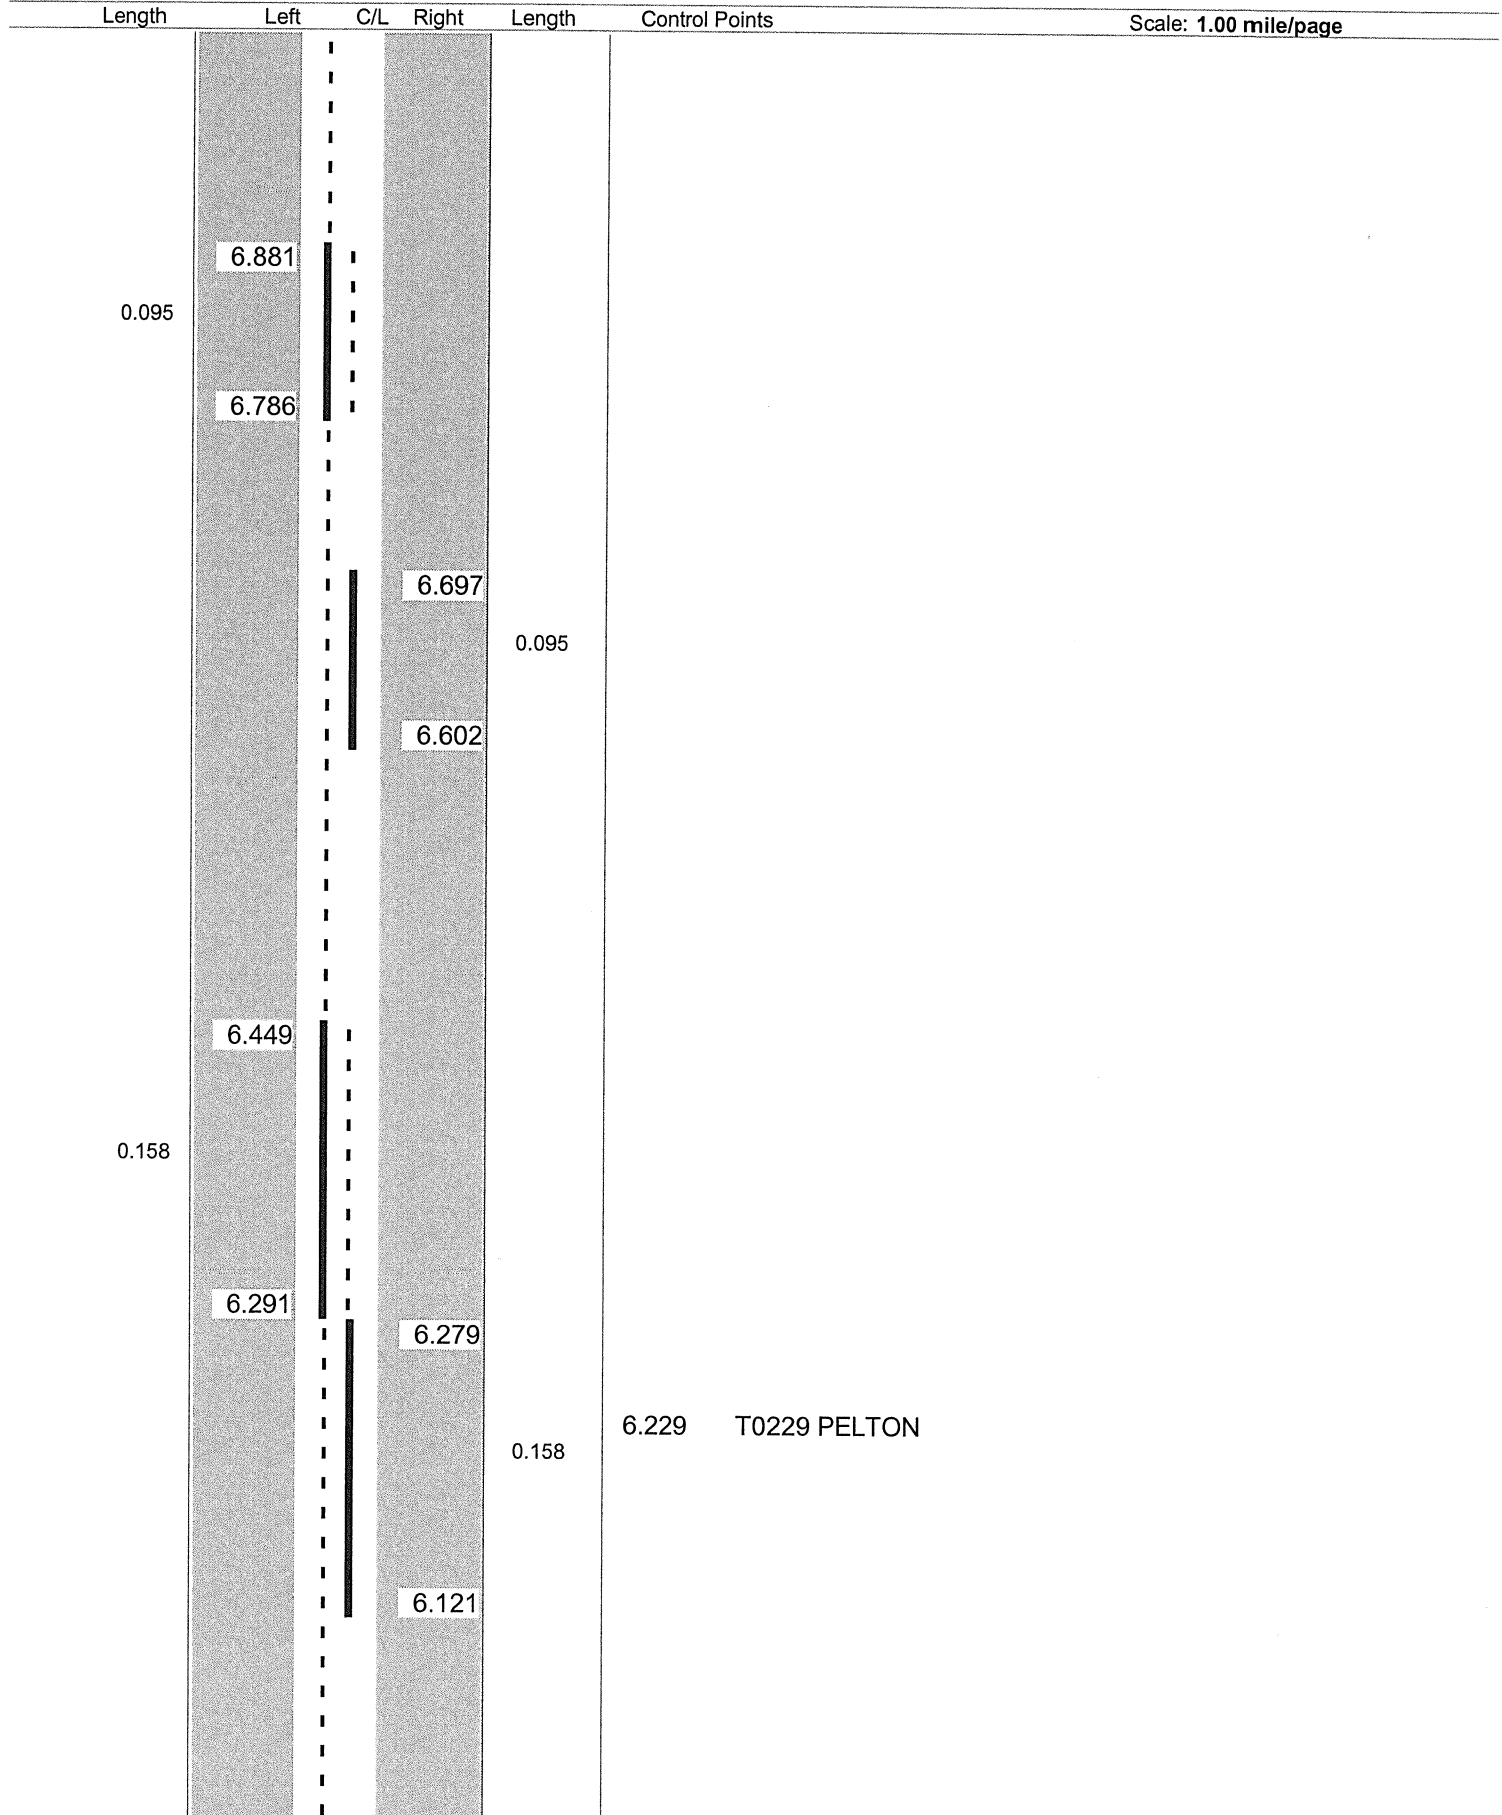

Sheet total equivalent length of solid line: 0.756

Accum. total: 7.600

© 2004 - MasterMind Systems, Inc. - Traffic Safety Suite

ODOT Dist 4 - Ashtabula County - FINAL No Passing Zone Log (ATB)

Page: 8 of 22

Route: 0307R (SATBSR00307**C)

From: 0.000 LEAVE LAK CO

Length: 20.670

Direction: East

To: 20.670 S0193R

Length	Left	C/L	Right	Length	Control Points	Scale: 1.00 mile/page
	8.000				7.978 Mile Post = 008	
0.181			7.906		7.910 T1015 CHESTNUT	
	7.819		7.819	0.087		
	7.794		7.794		7.807 S0045R	
					7.720 T1017 MAPLE RT	
					7.627 BRIDGE	
					7.560 T1014 CAMPUS LT	
0.616				0.786		
					7.216	
	7.178				7.182 T0131 COLLEGE LT	↑ 40mph
			7.008		7.001 Mile Post = 007	

Sheet total equivalent length of solid line: 1.738

Accum. total: 9.338

© 2004 - MasterMind Systems, Inc. - Traffic Safety Suite


ODOT District 4 No Passing Zone Log (ATB)

Page: 1 of 1
9 22

Route: 0307R (SATBSR00307**C)
Length: 0.990 Direction: East

From: 8.000 LEAVE LAK CO
To: 8.990 S0193R

Scale: 1.00 mile/page

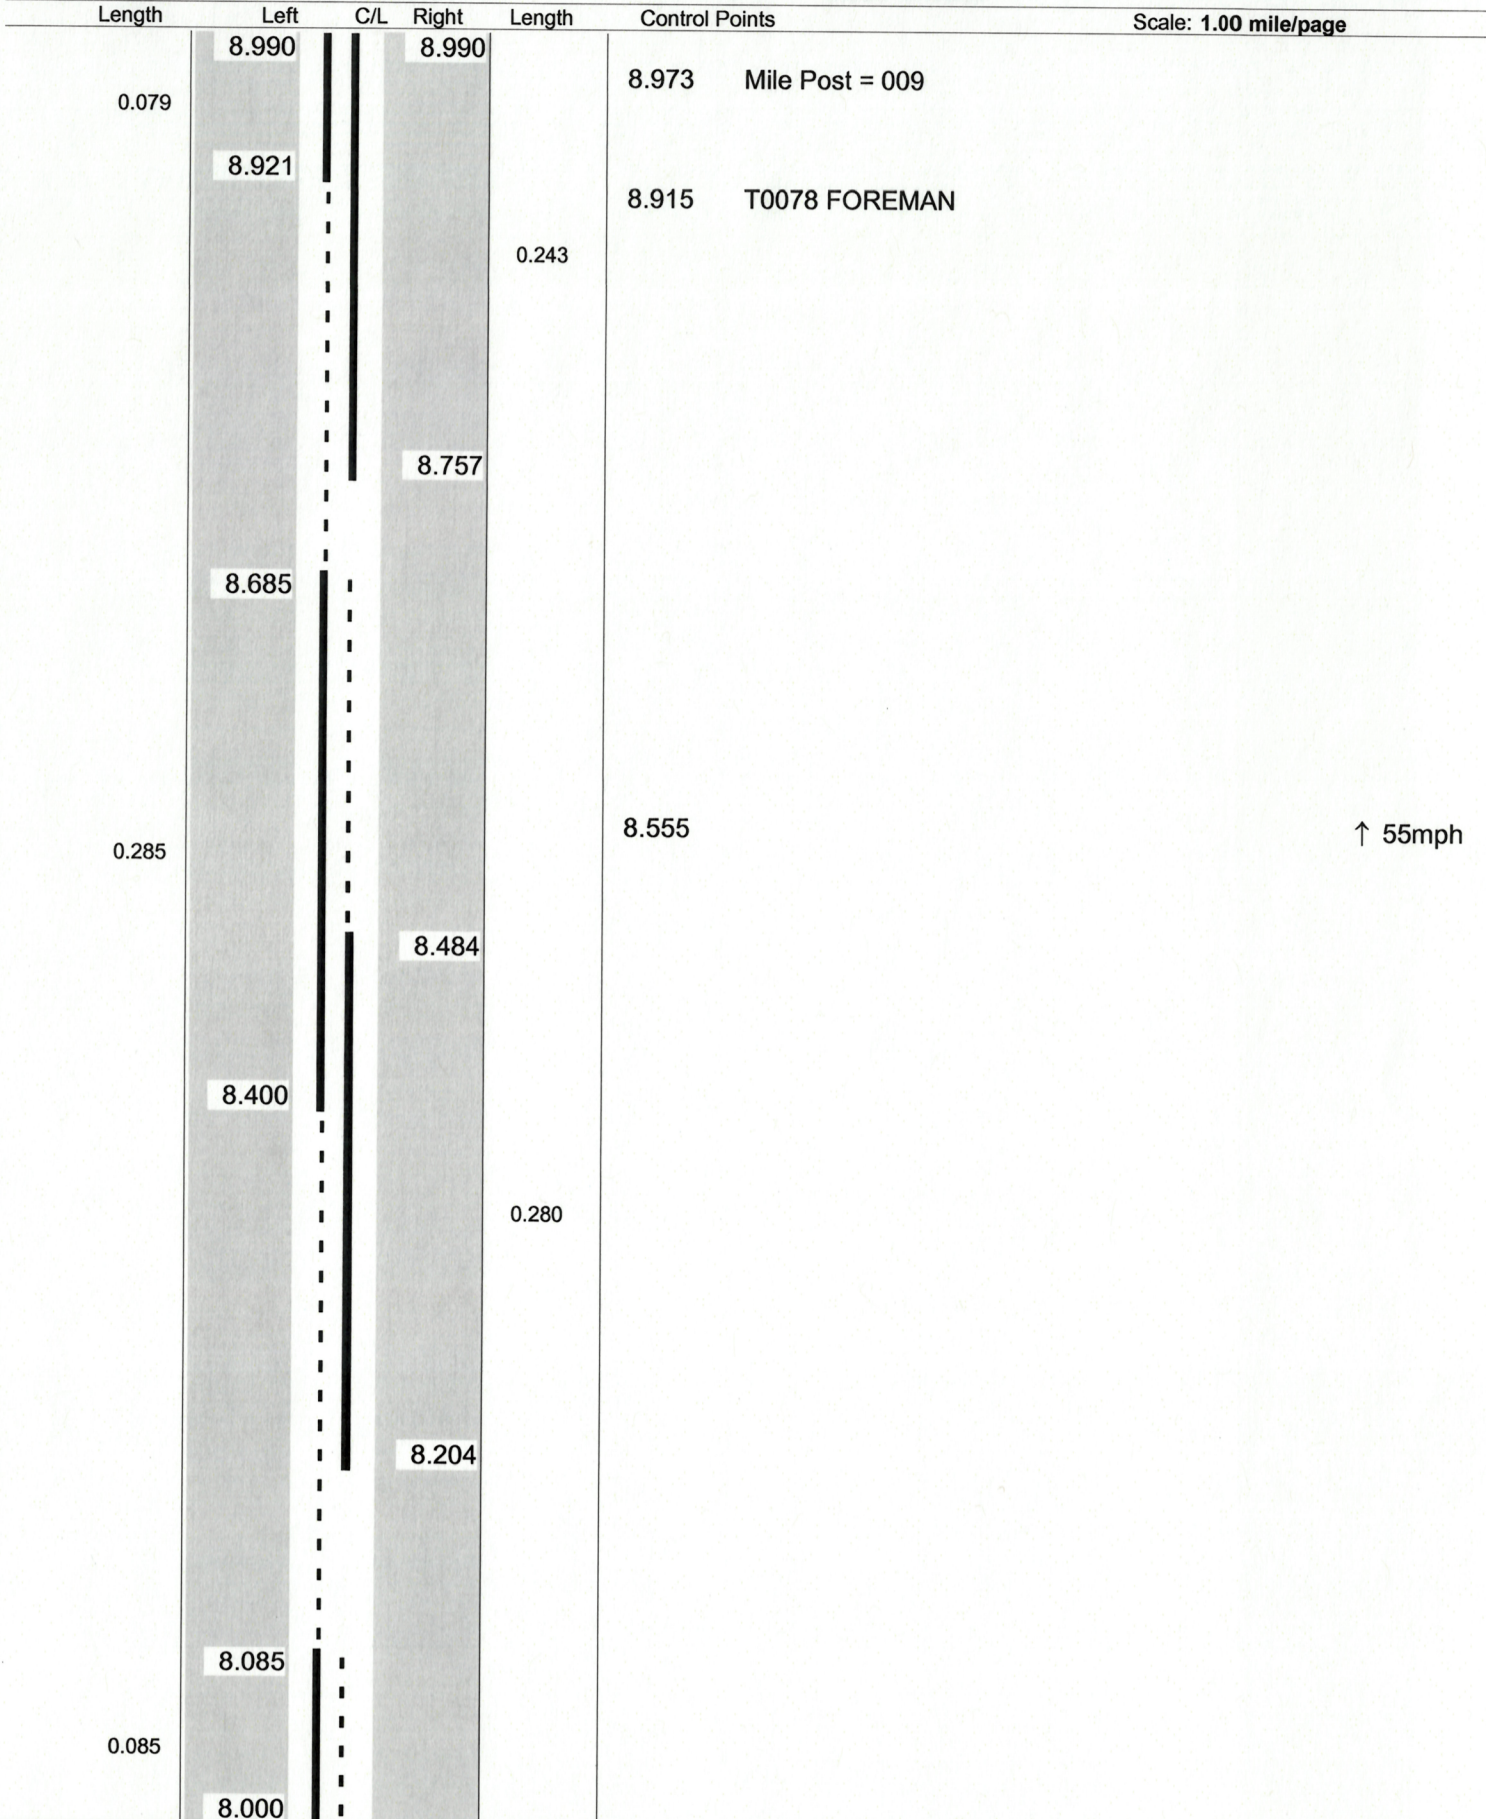

↑ 55mph

Sheet total equivalent length of solid line: 1.161

Accum. total: 1.161

© 2006 - MasterMind Systems, Inc. - Traffic Safety Suite


ODOT District 4 No Passing Zone Log (ATB)

Page: 1 of 2

Route: 0307R (SATBSR00307**C)
Length: 1.000 Direction: East

From: 9.000 LEAVE LAK CO
To: 10.000 S0193R

Scale: 1.00 mile/page

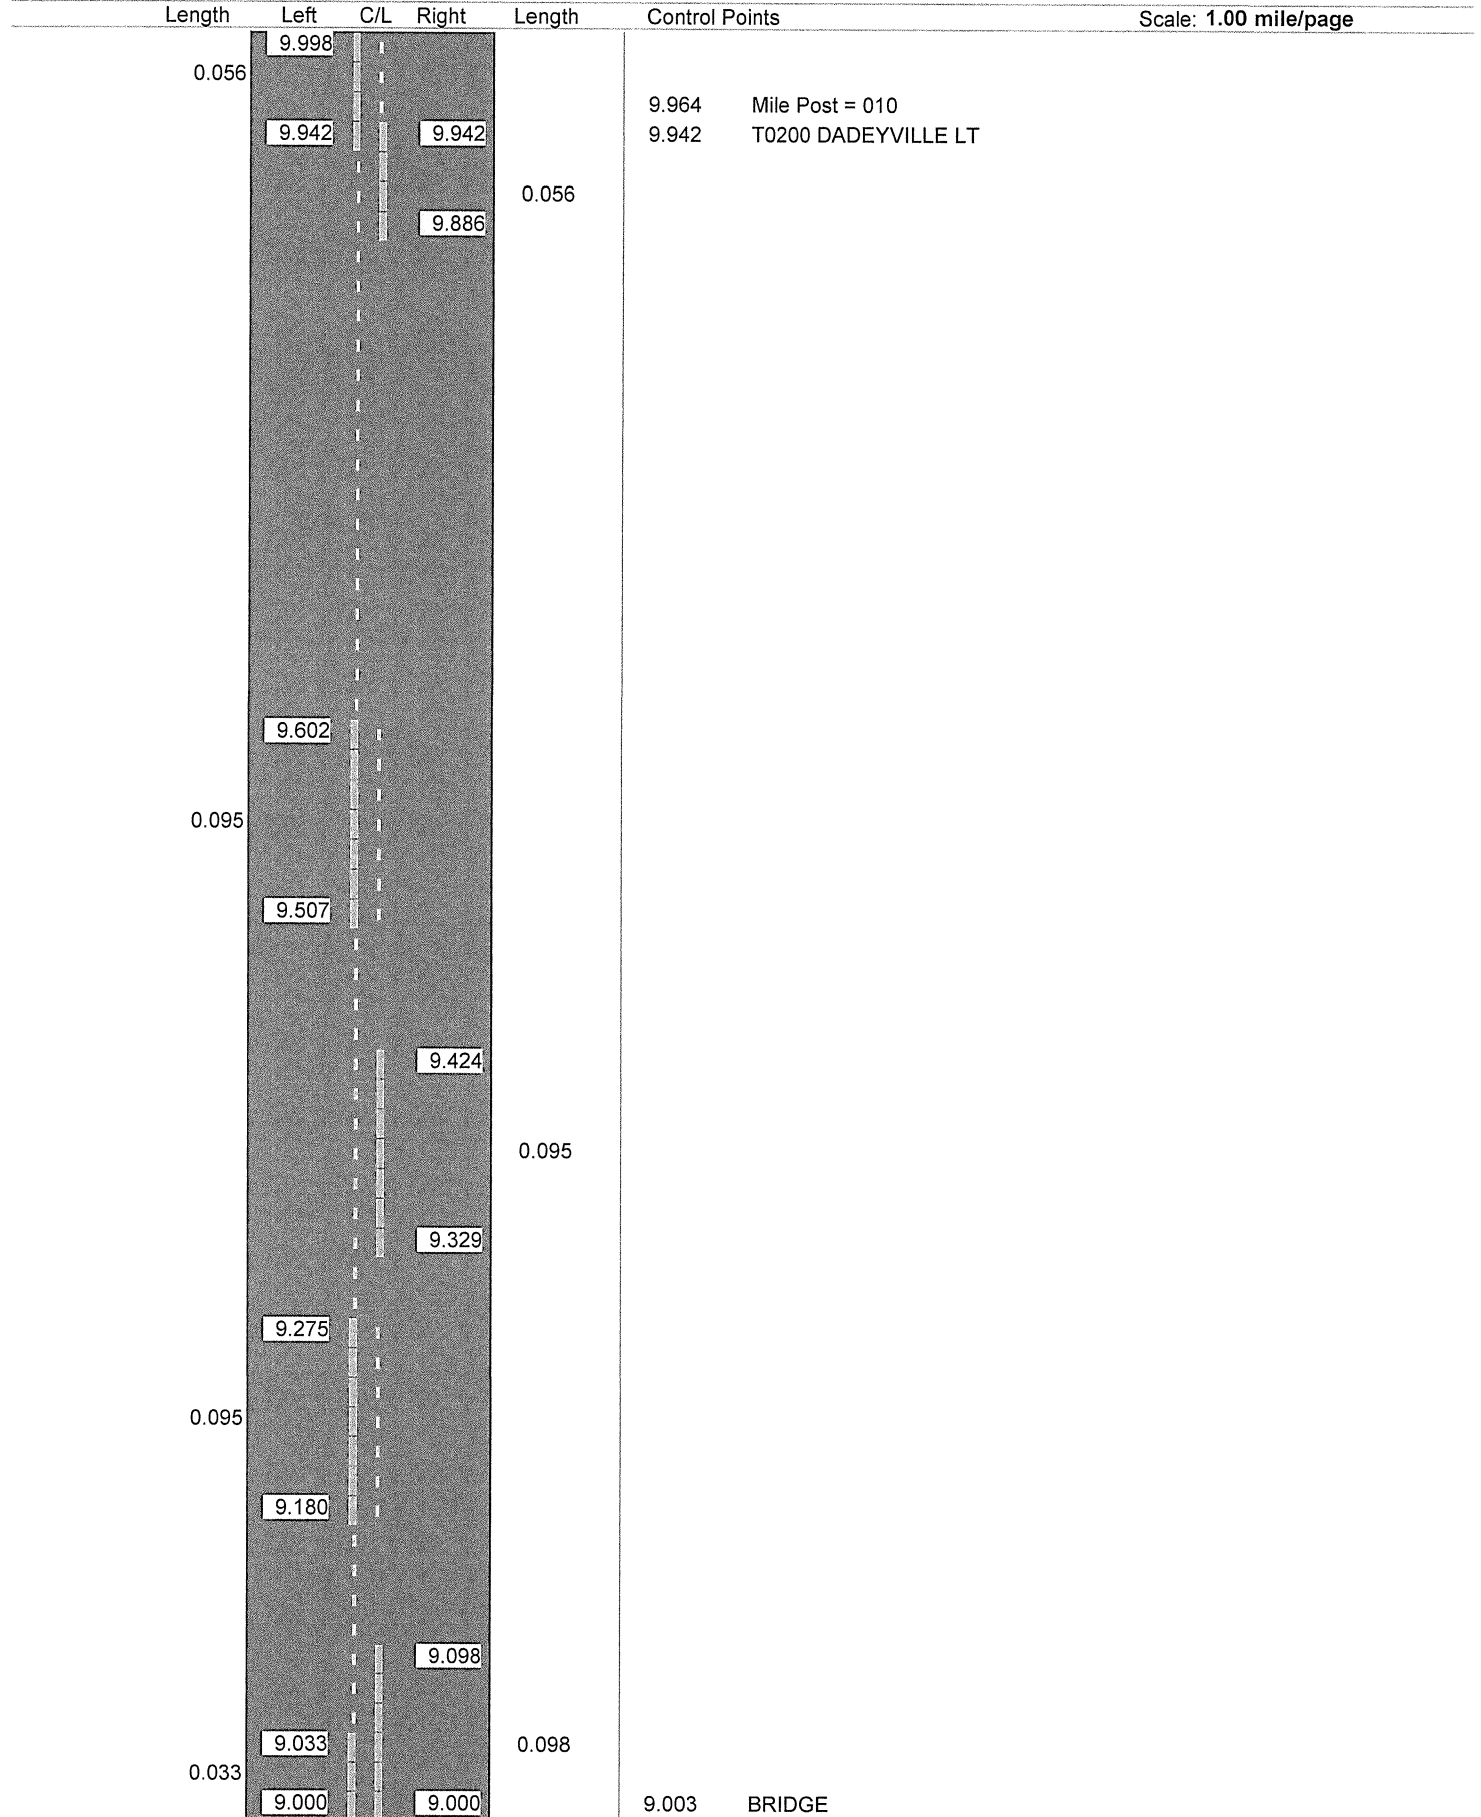

Sheet total equivalent length of solid line: 0.770

Accum. total: 0.770

ODOT Dist 4 - Ashtabula County - FINAL No Passing Zone Log (ATB)

Page: 11 of 22


Route: 0307R (SATBSR00307**C)

From: 0.000 LEAVE LAK CO

Length: 20.670

Direction: East

To: 20.670 S0193R

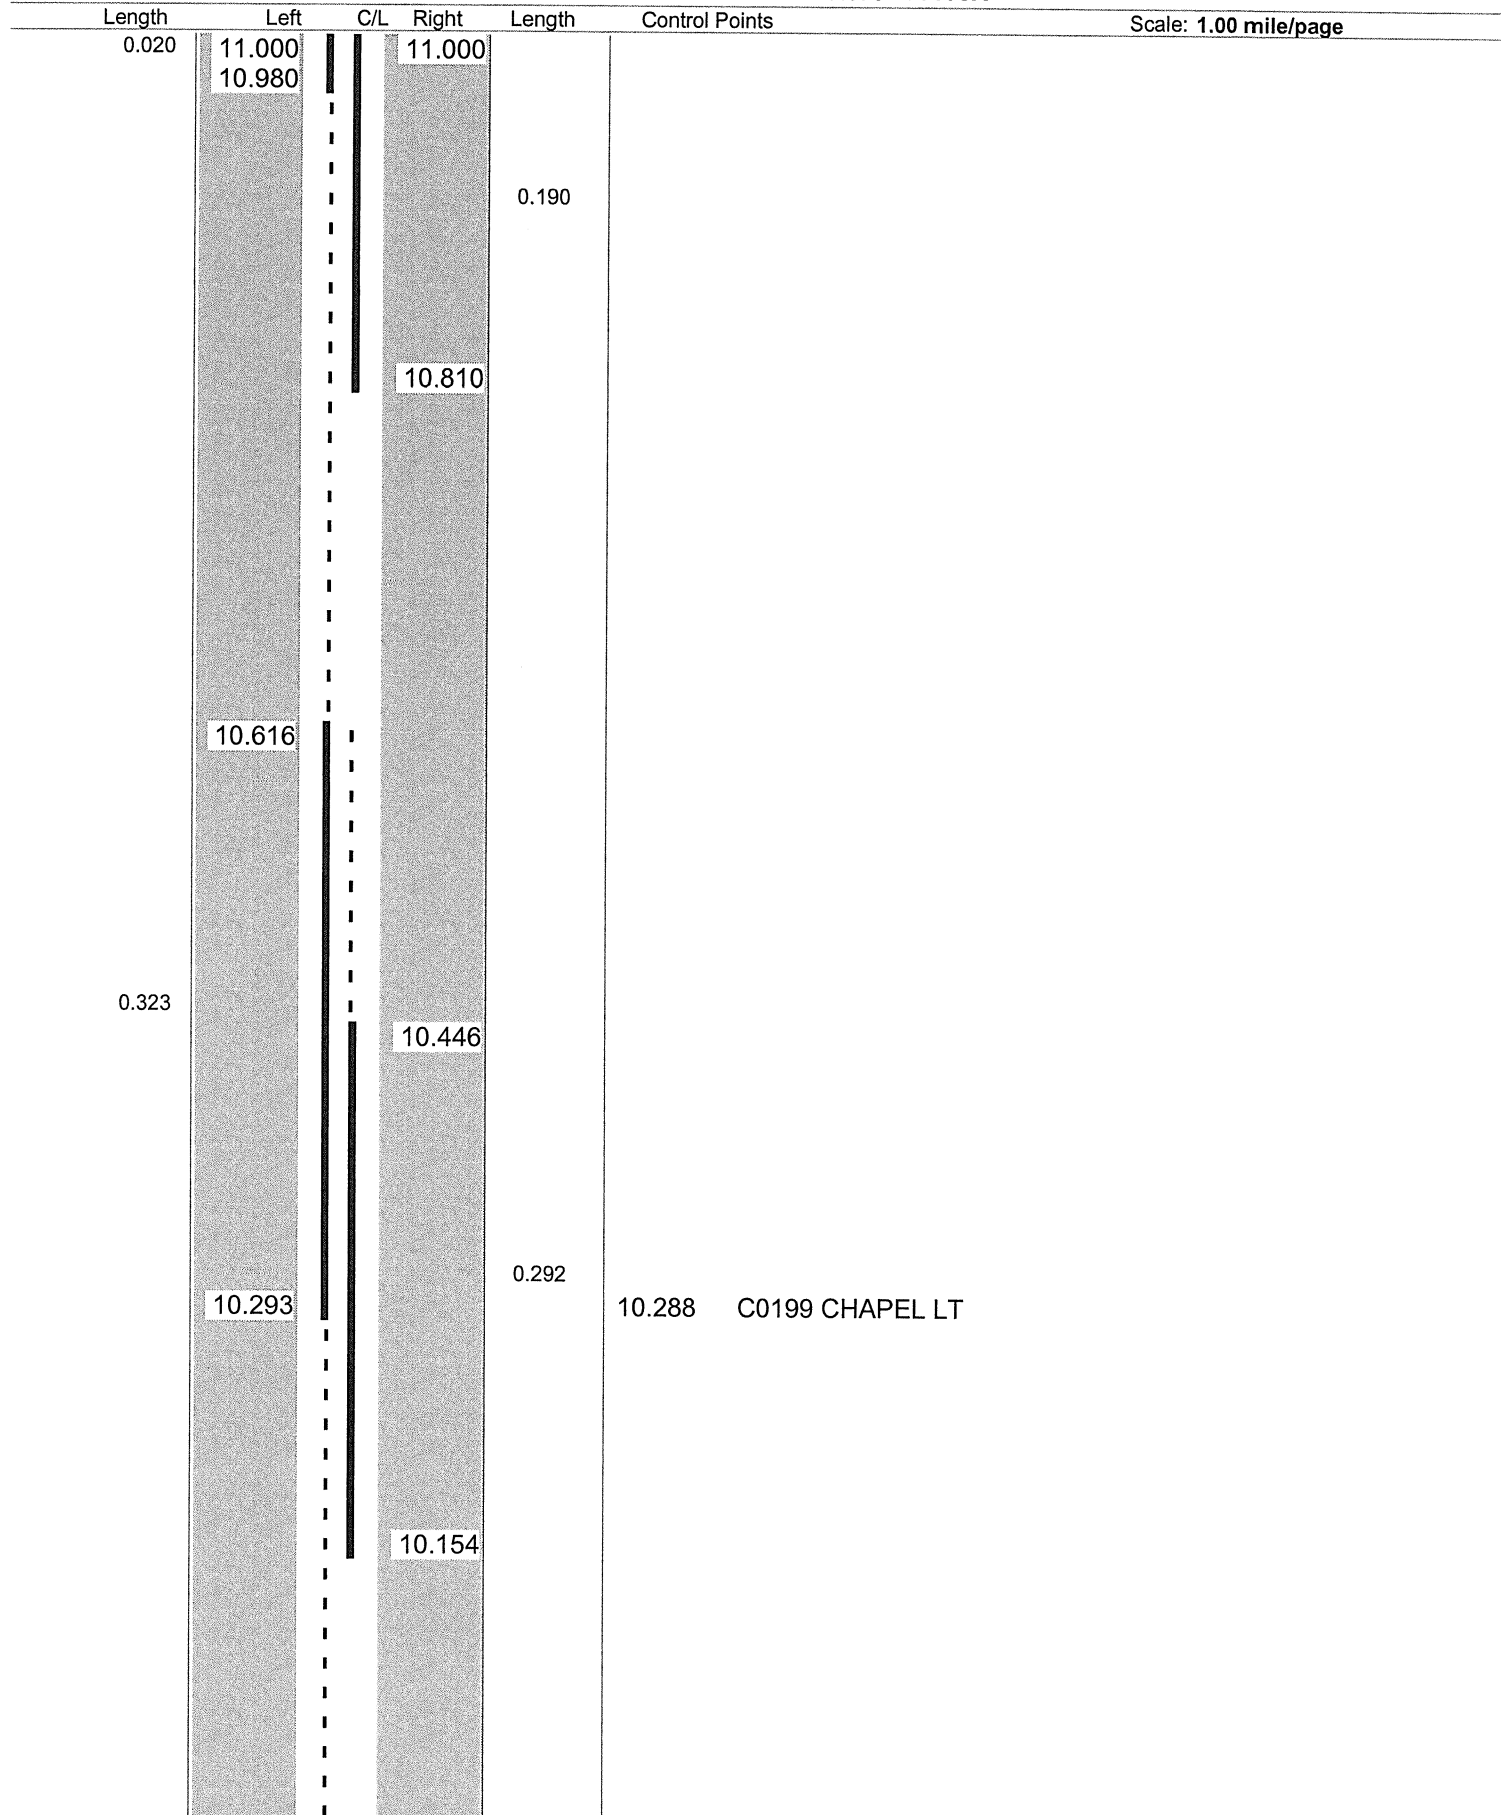

Sheet total equivalent length of solid line: 1.032

Accum. total: 12.045

© 2004 - MasterMind Systems, Inc. - Traffic Safety Suite


ODOT District 4 No Passing Zone Log (ATB)

Page: 1 of 1
12 22

Route: 0307R (SATBSR00307**C)
Length: 0.990 Direction: East

From: 11.000 LEAVE LAK CO
To: 11.990 S0193R

Scale: 1.00 mile/page

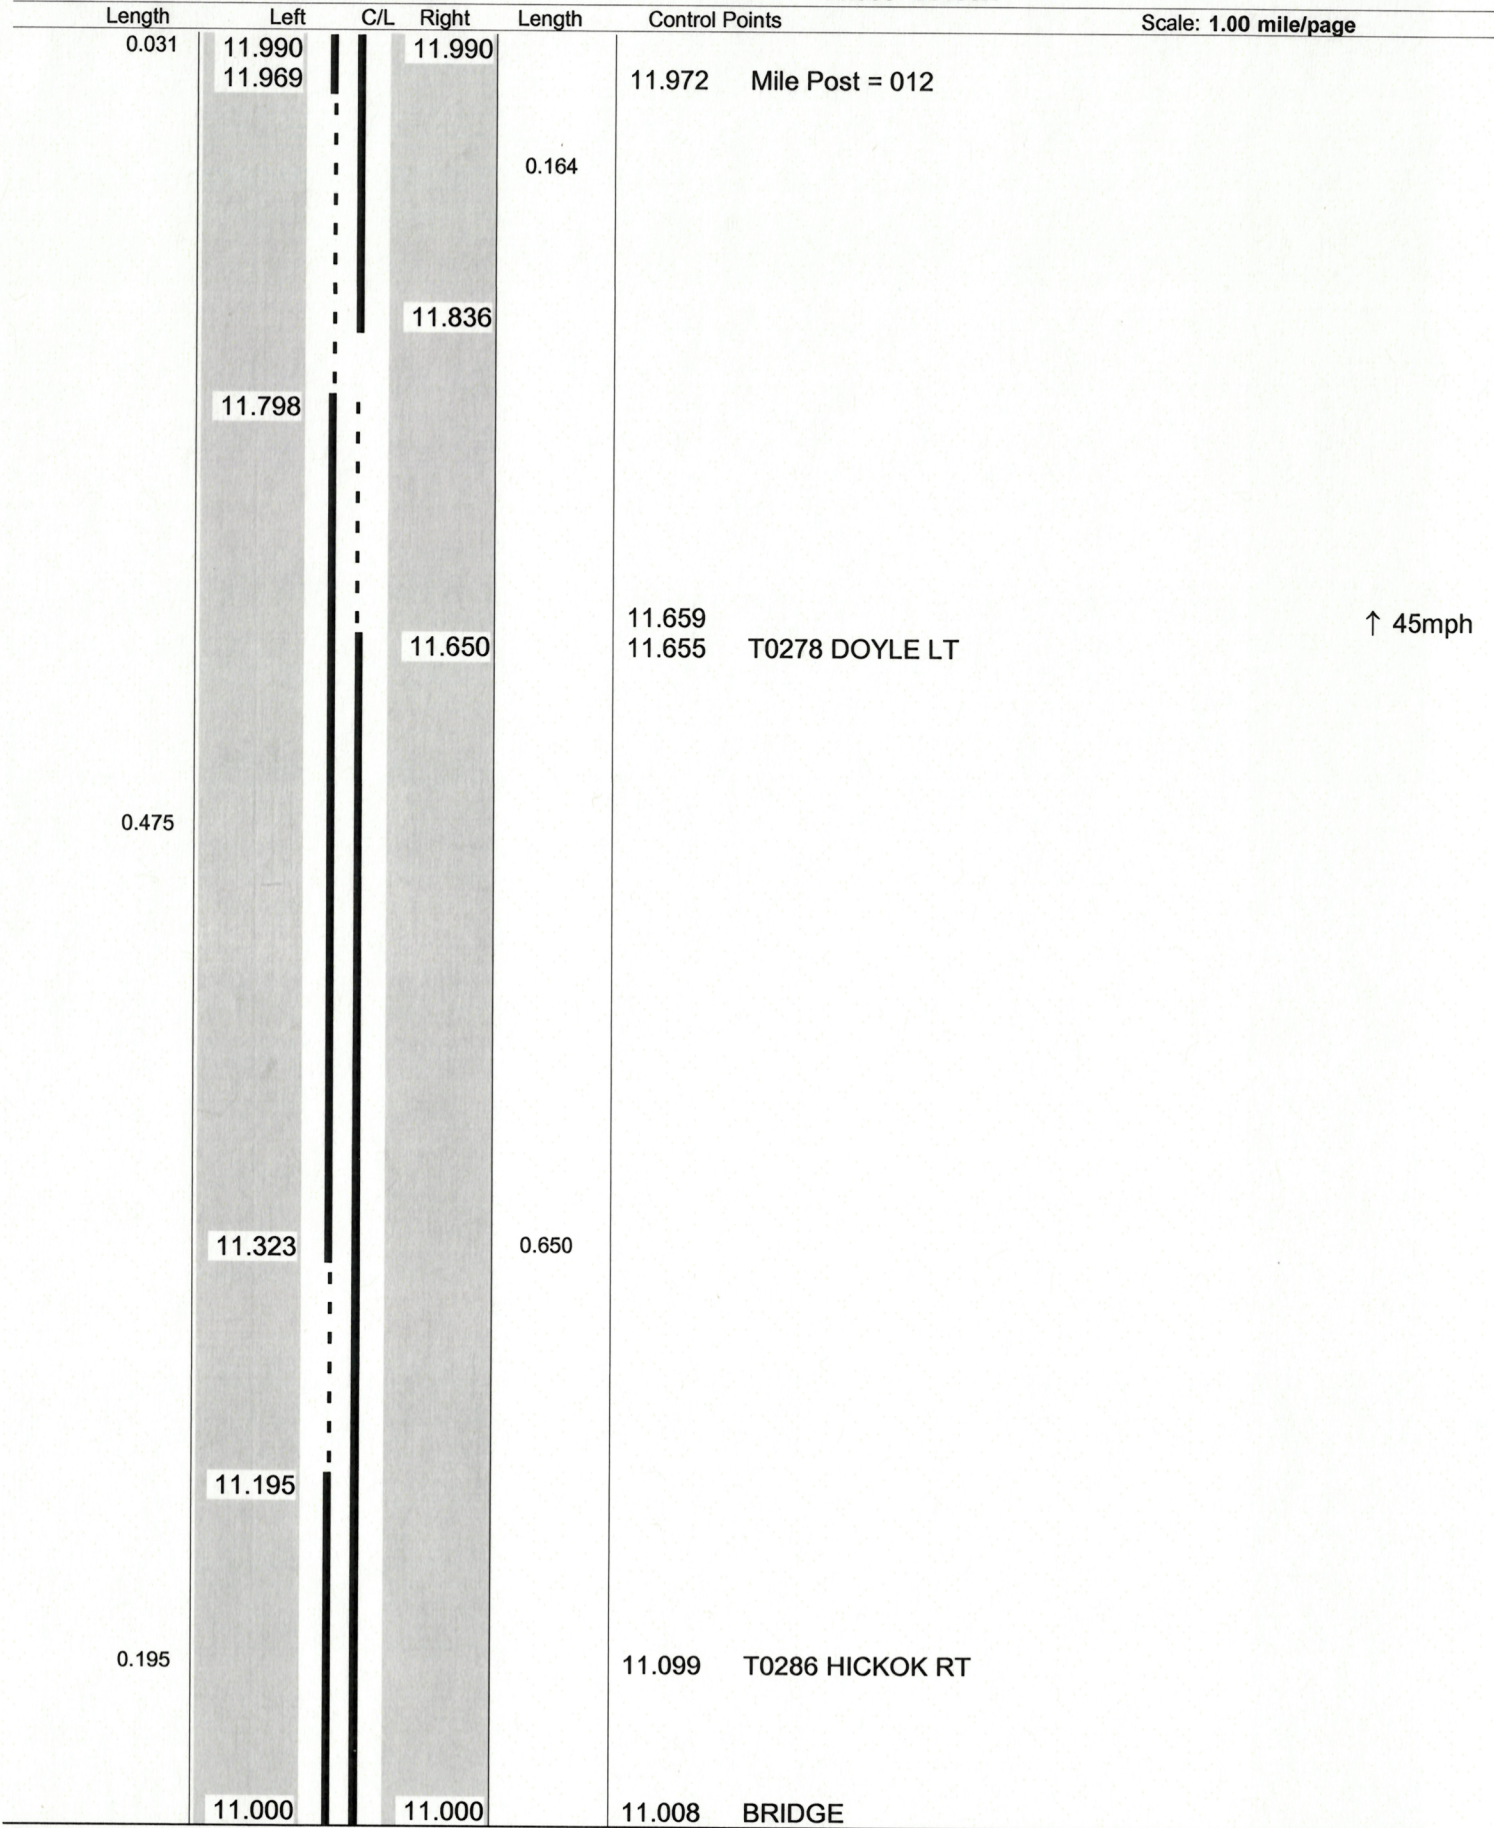


ODOT Dist 4 - Ashtabula County - FINAL No Passing Zone Log (ATB)

Page: 13 of 22

Route: 0307R (SATBSR00307**C)
Length: 20.670 Direction: East

From: 0.000 LEAVE LAK CO
To: 20.670 S0193R

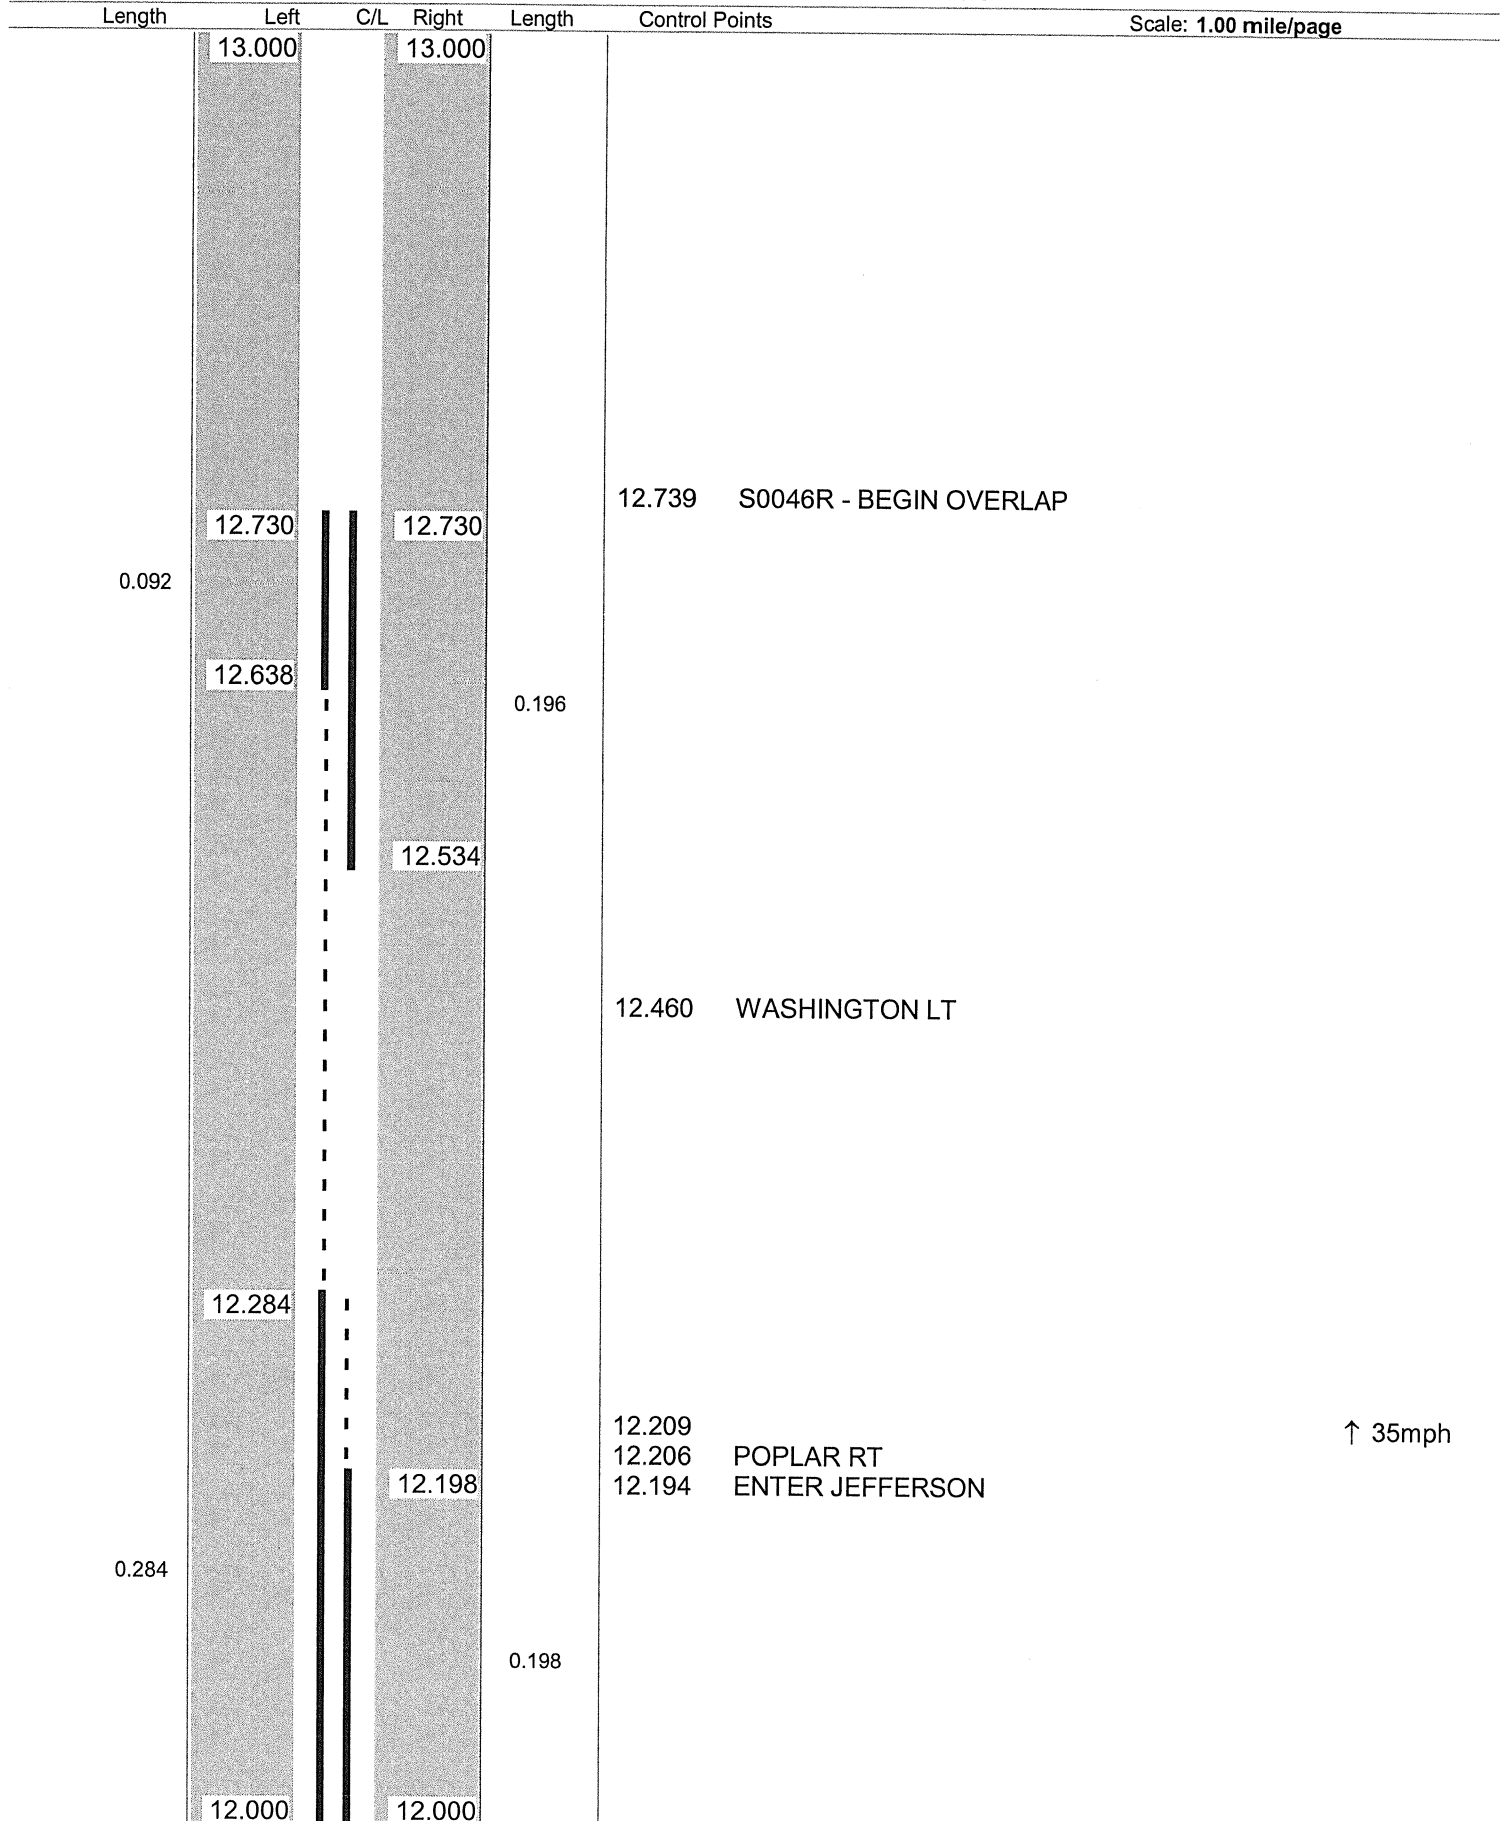

Sheet total equivalent length of solid line: 0.880

Accum. total: 14.320

ODOT Dist 4 - Ashtabula County - FINAL No Passing Zone Log (ATB)


Page: 14 of 22

Route: 0307R (SATBSR00307**C)

From: 0.000 LEAVE LAK CO

Length: 20.670 Direction: East

To: 20.670 S0193R

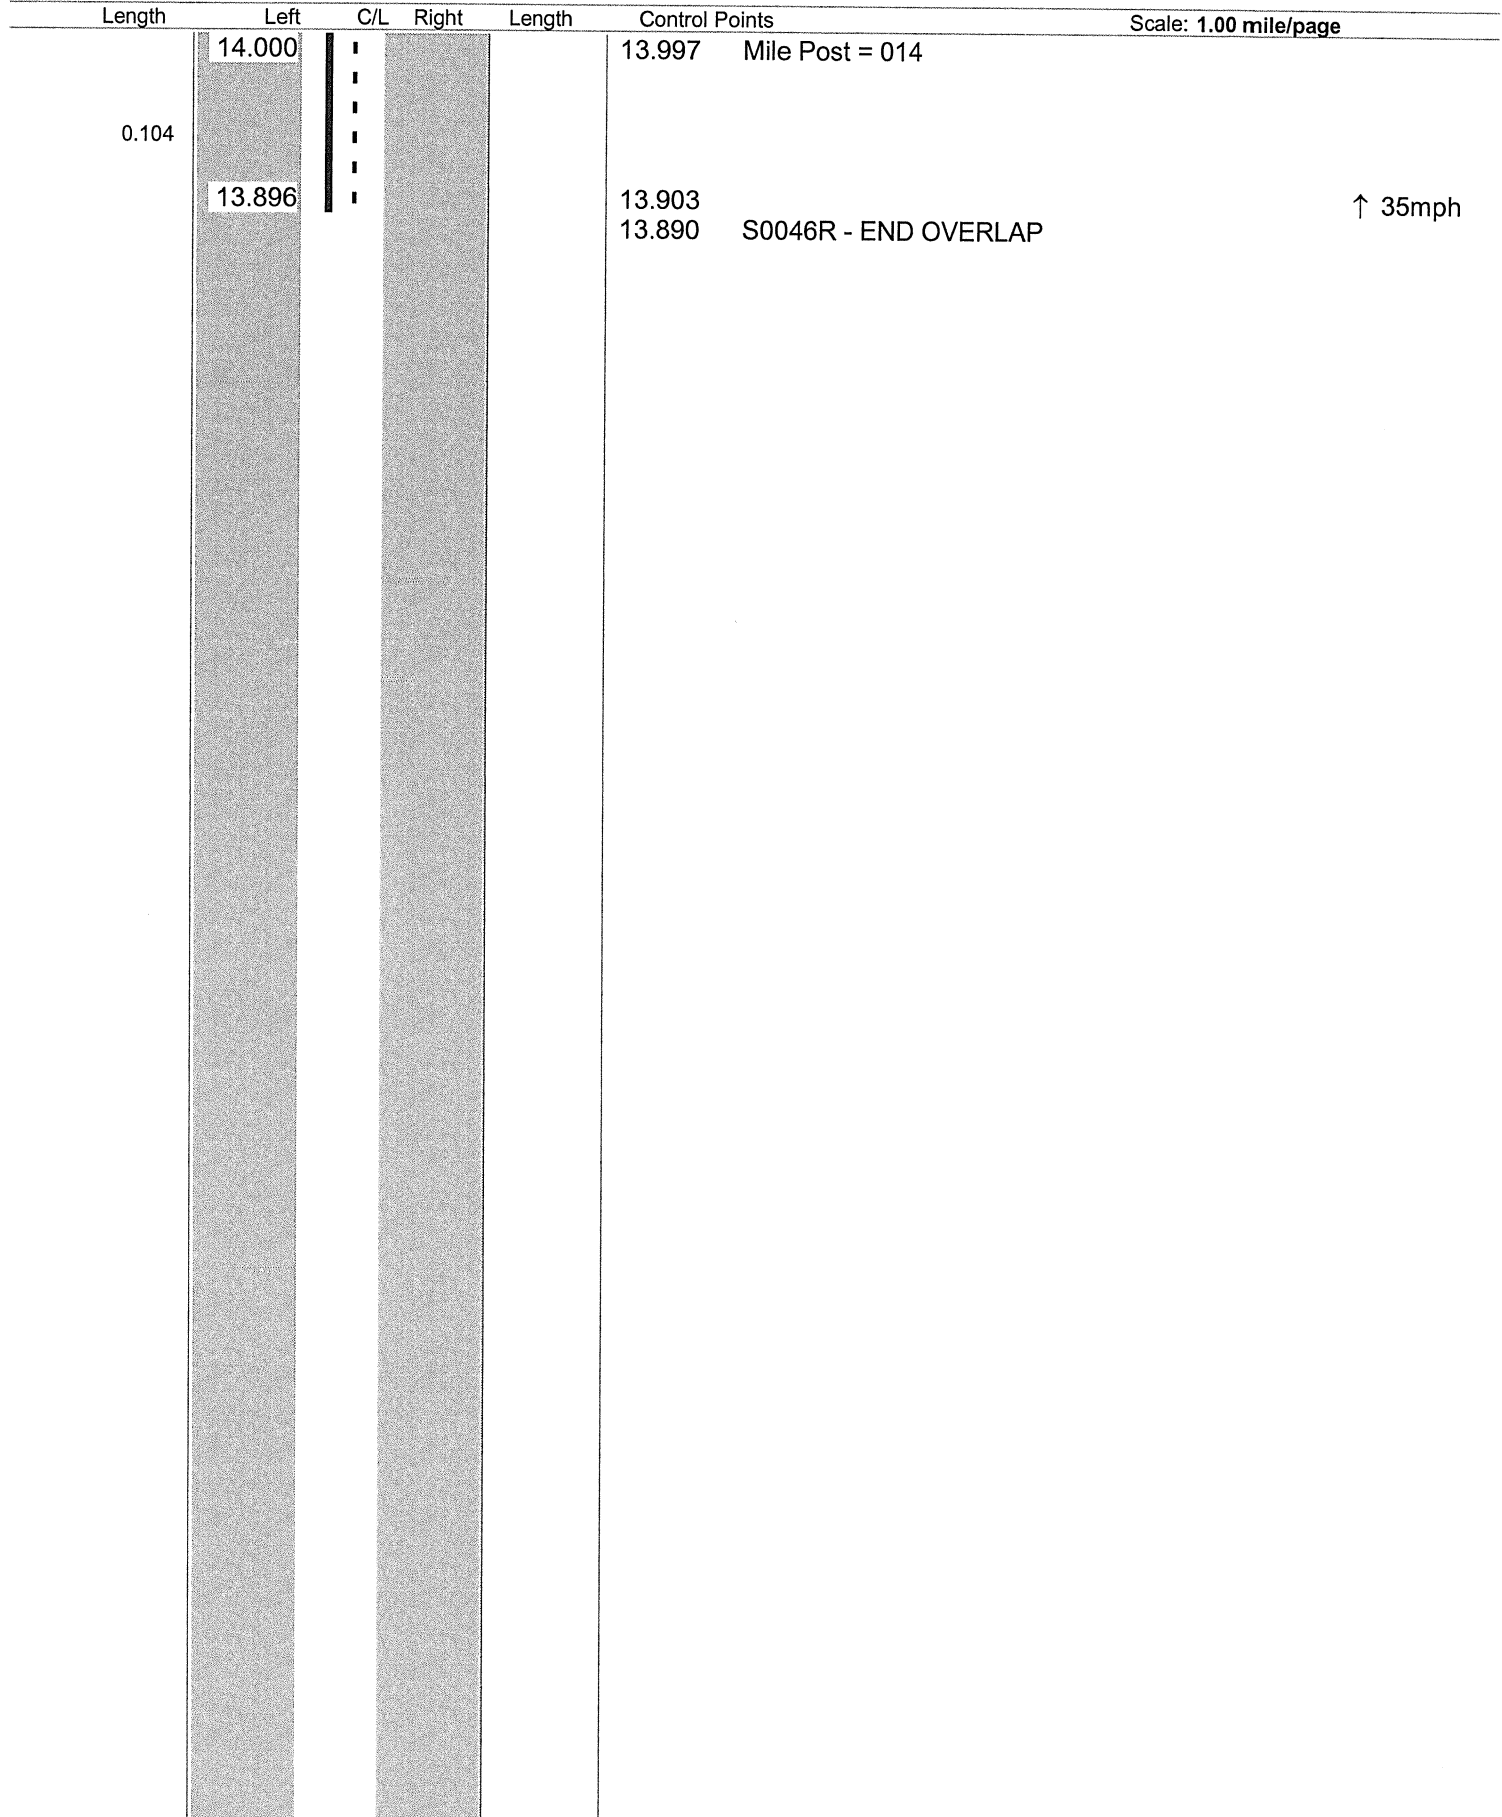

Sheet total equivalent length of solid line: 0.130

Accum. total: 14.450

© 2004 - MasterMind Systems, Inc. - Traffic Safety Suite

No Passing Zone Log (ATB)

Route: 0307R (SATBSR00307**C)

Direction: **East**

To: **20.670 S0193R**

© 2004 - MasterMind Systems, Inc. - Traffic Safety Suite

No Passing Zone Log (ATB)

Route: 0307R (SATBSR00307**C)

Direction: **East**

To: 20.670 S0193R

Left

C/L

Right

Length

Control Points

Scale: 1.00 mile/page



15.192

15.126

15.110

15.048

0.062

ODOT Dist 4 - Ashtabula County - FINAL No Passing Zone Log (ATB)

Page: 17 of 22


Route: 0307R (SATBSR00307**C)

From: 0.000 LEAVE LAK CO

Length: 20.670

Direction: East

To: 20.670 S0193R

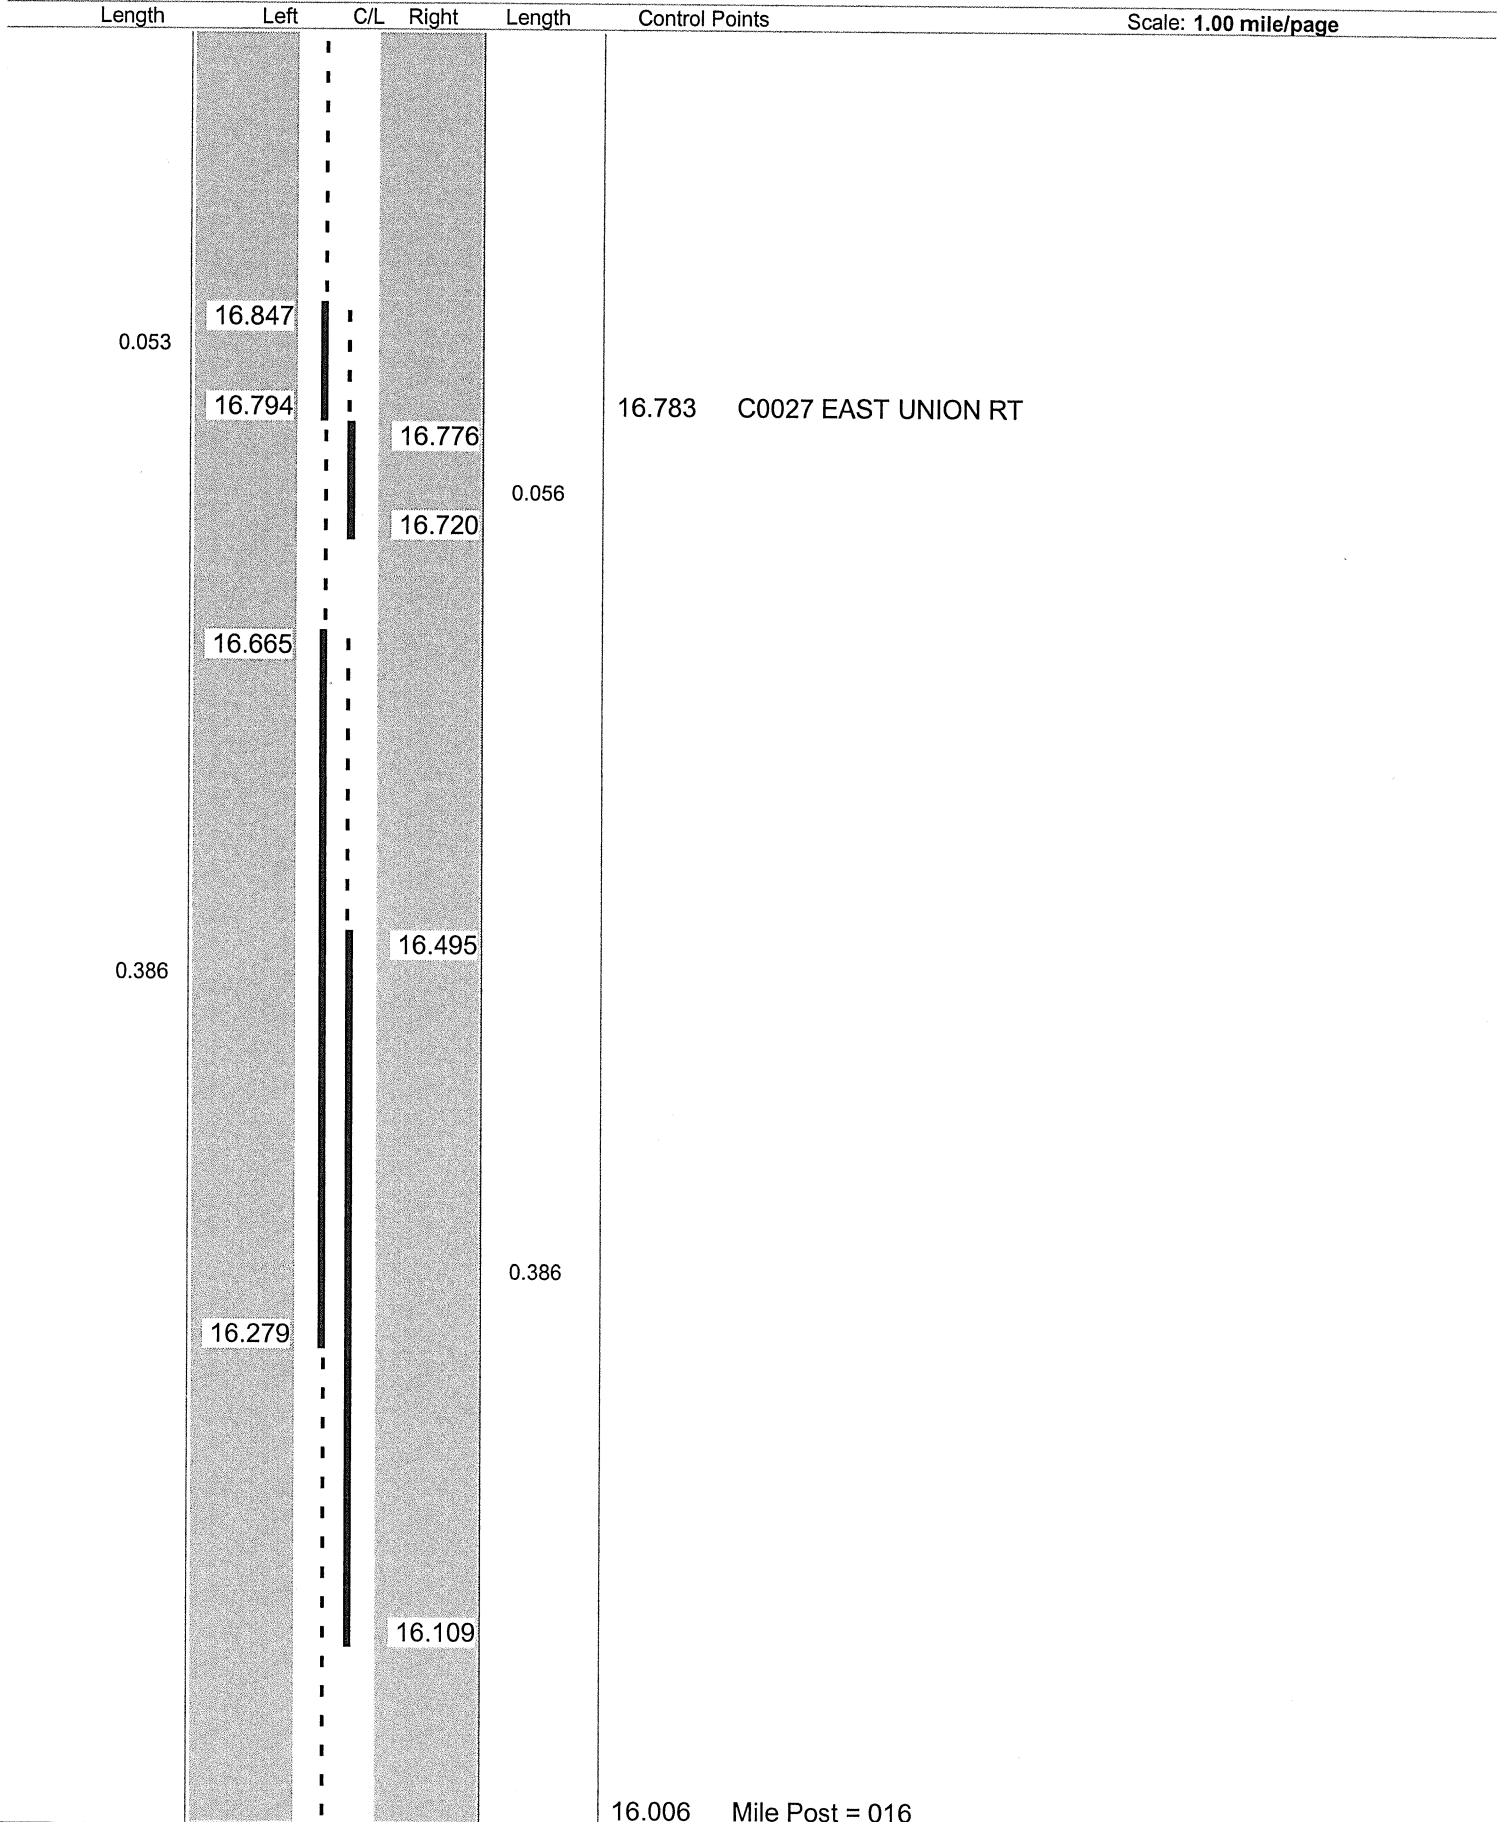

Sheet total equivalent length of solid line: 1.077

Accum. total: 16.864

© 2004 - MasterMind Systems, Inc. - Traffic Safety Suite

ODOT District 4
No Passing Zone Log (ATB)


Page: 1 of 2

18 22

Route: 0307R (SATBSR00307**C)
 Length: 0.500 Direction: East

From: 17.000 LEAVE LAK CO
 To: 17.500 S0193R

Scale: 0.50 mile/page

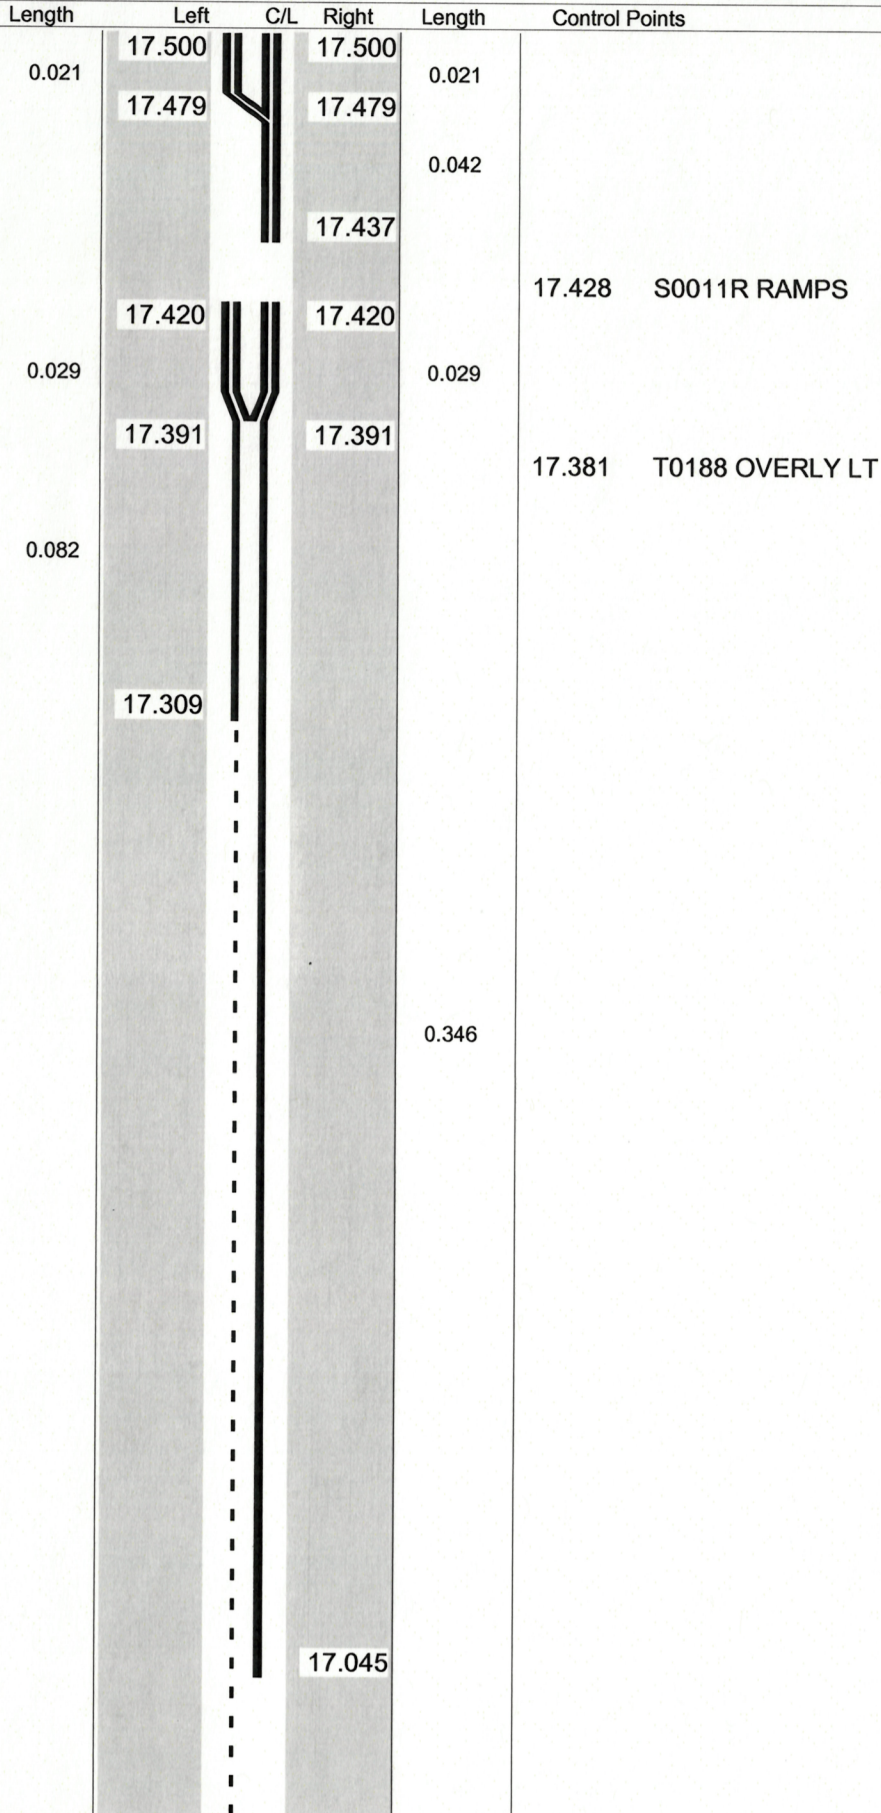

Sheet total equivalent length of solid line: 0.789

Accum. total: 0.789

© 2006 - MasterMind Systems, Inc. - Traffic Safety Suite

No Passing Zone Log (ATB)

19 22

Length: **0.490** Direction: **East**

To: 17.990 S0193R

Length	Left	C/L	Right	Length	Control Points
0.318			17.984	0.302	
0.030	17.682		17.682	0.030	
	17.652		17.652		
0.028	17.638			17.645	S0011R RAMPS
	17.610		17.610		
0.033				0.033	
	17.577		17.577		
0.063				0.063	
0.014	17.514		17.514	17.516	S0011R Bridge (hwy Over Hwy)
	17.500		17.500	0.014	

ODOT Dist 4 - Ashtabula County - FINAL No Passing Zone Log (ATB)


Page: 20 of 22

Route: 0307R (SATBSR00307**C)

From: 0.000 LEAVE LAK CO

Length: 20.670 Direction: East

To: 20.670 S0193R

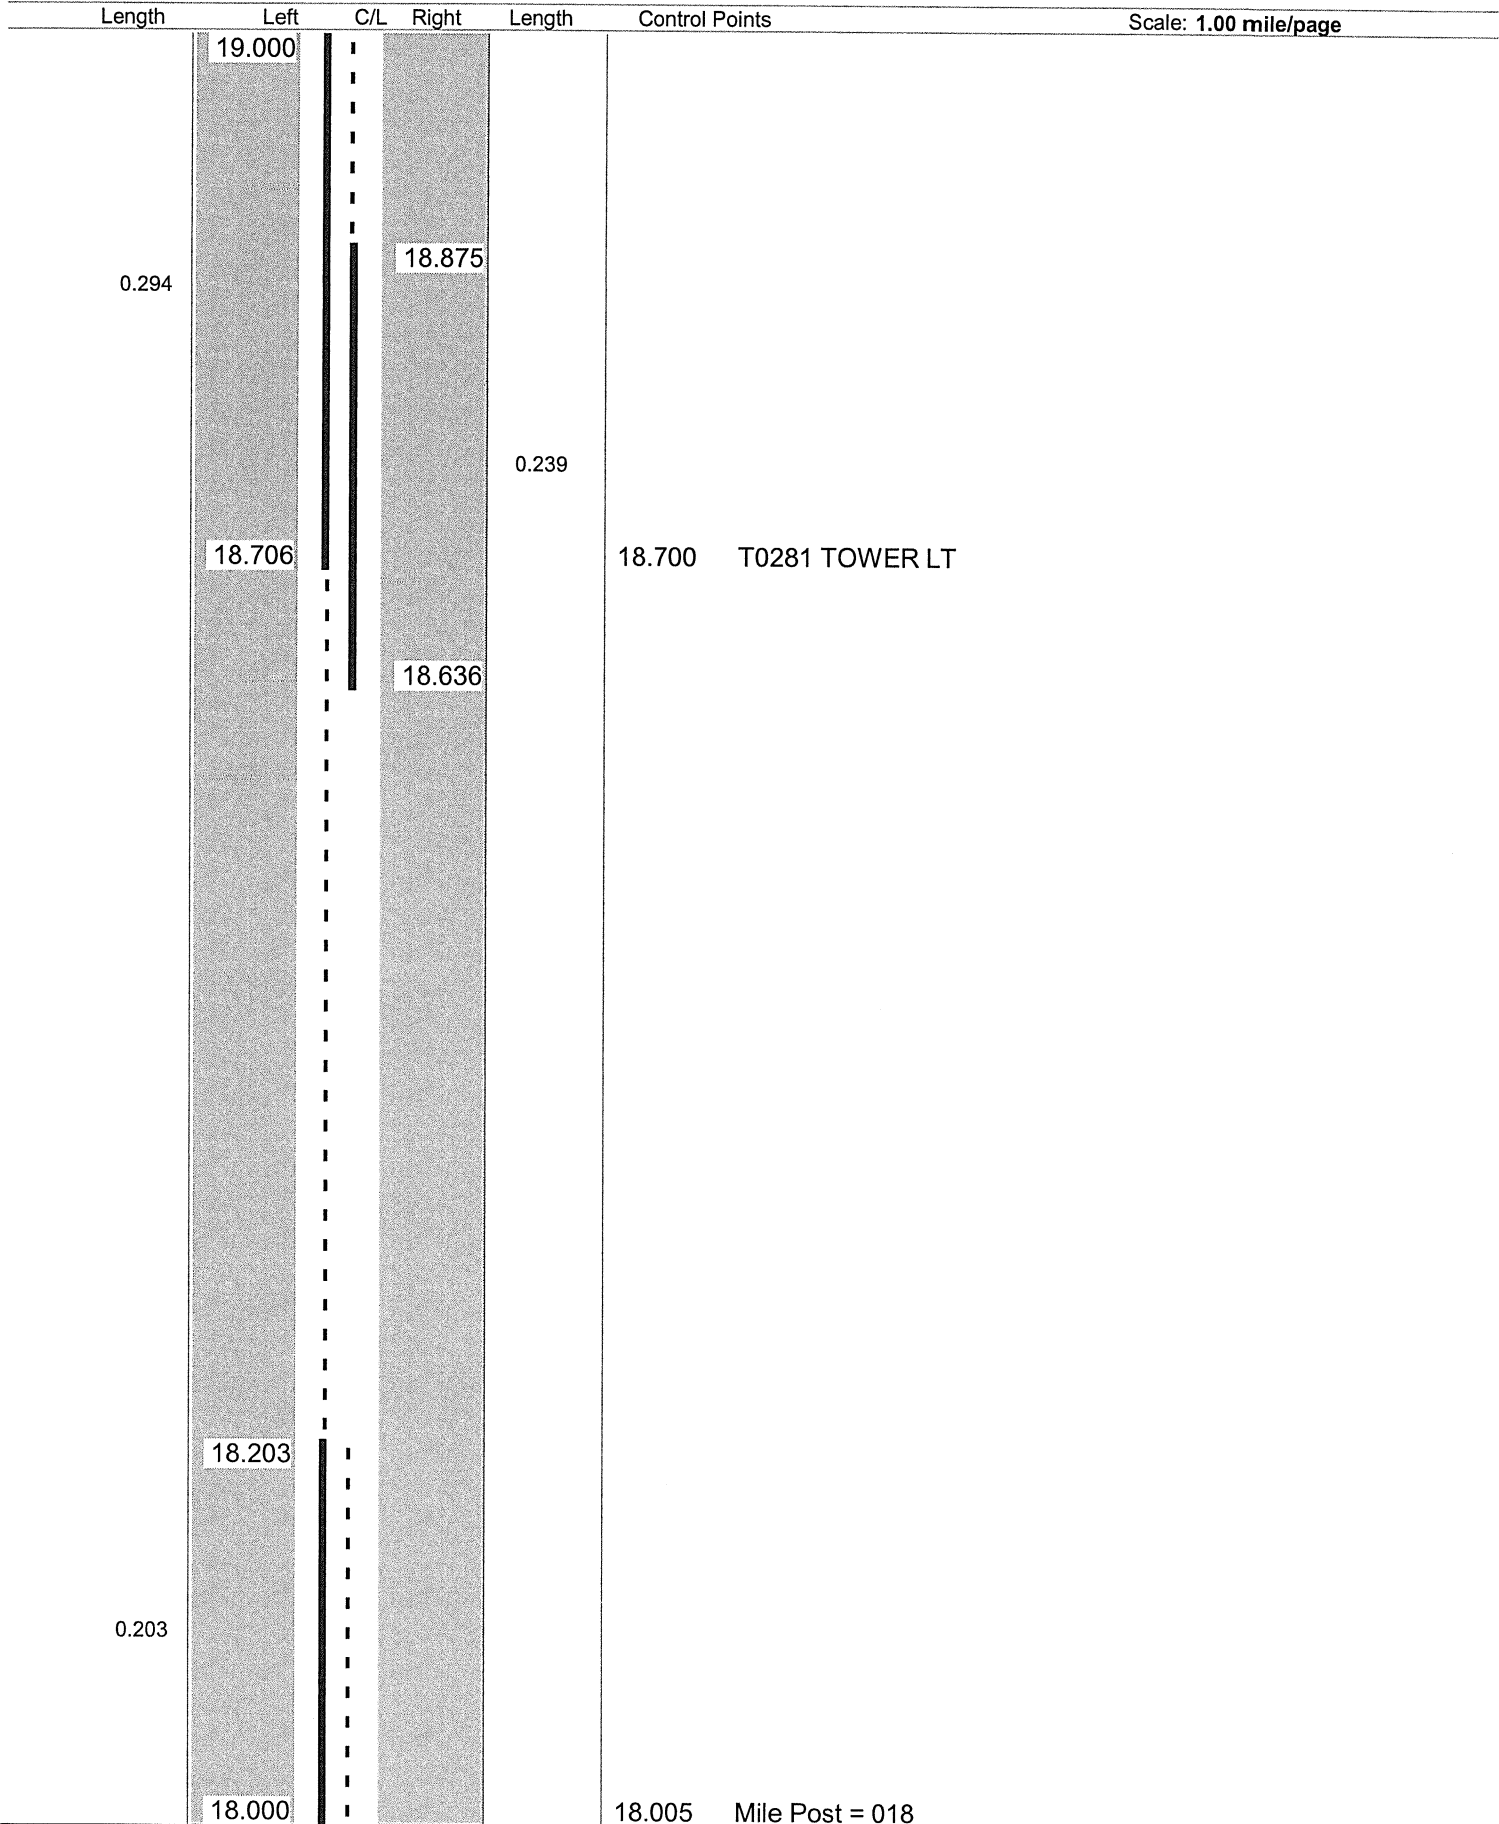

Sheet total equivalent length of solid line: 0.944

Accum. total: 19.570


© 2004 - MasterMind Systems, Inc. - Traffic Safety Suite

ODOT District 4
No Passing Zone Log (ATB)

Page: 1 of 1
21 22

Route: **0307R (SATBSR00307**C)**
 Length: **0.990** Direction: **East**

From: **19.000 LEAVE LAK CO**
 To: **19.990 S0193R**

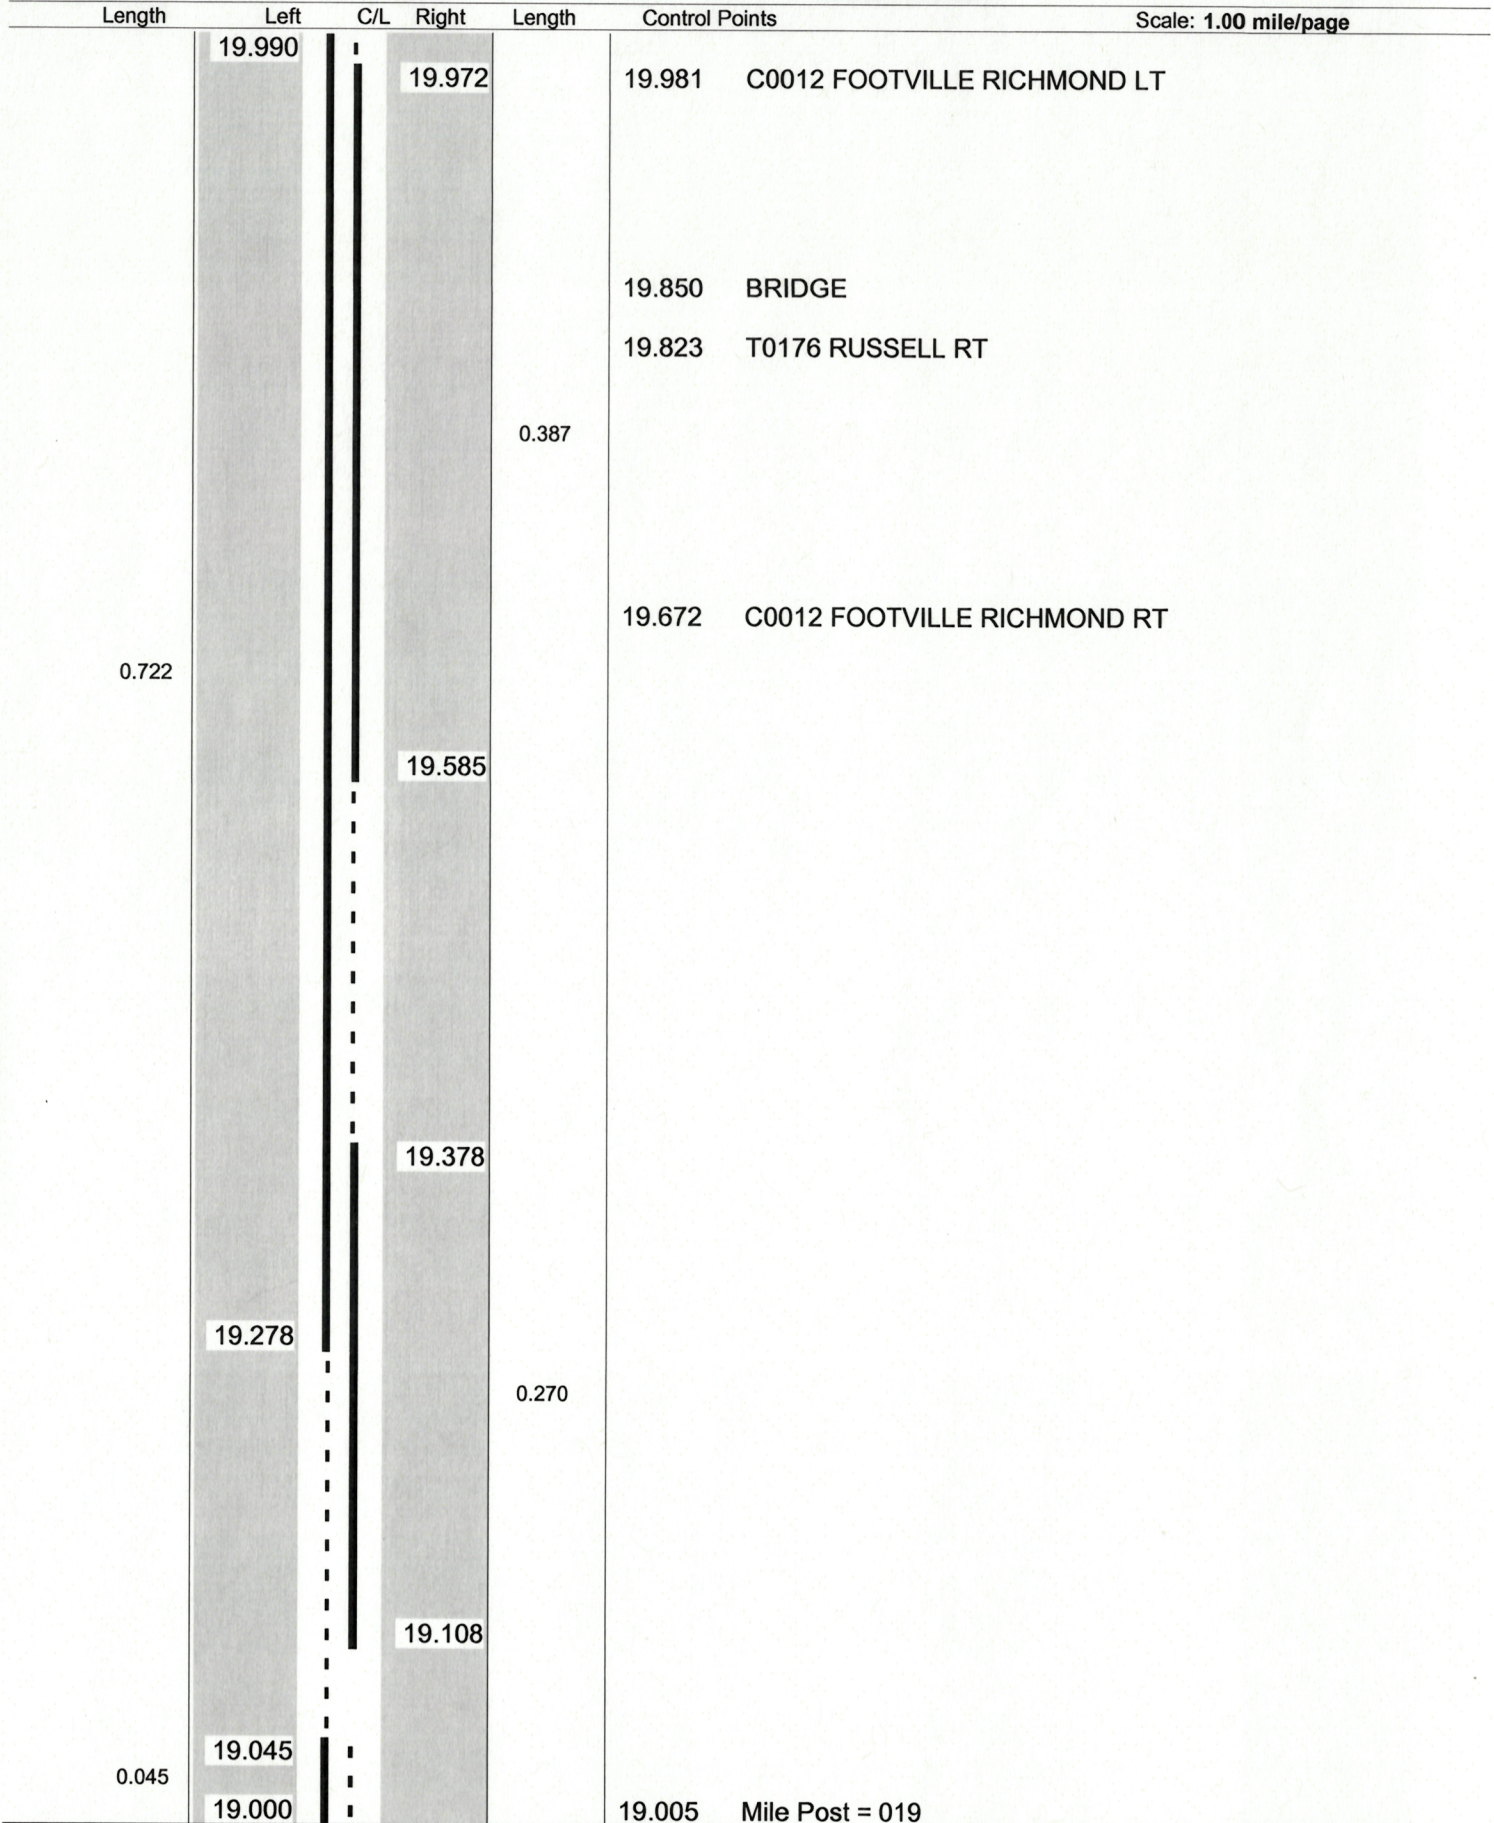

Sheet total equivalent length of solid line: 1.540

Accum. total: 1.540

ODOT Dist 4 - Ashtabula County - FINAL
No Passing Zone Log (ATB)

Page: 22 of 22

Route: 0307R (SATBSR00307**C)

From: 0.000 LEAVE LAK CO

Length: 20.670

Direction: East

To: 20.670 S0193R

Length

Left


C/L

Right

Length

Control Points

Scale: 1.00 mile/page

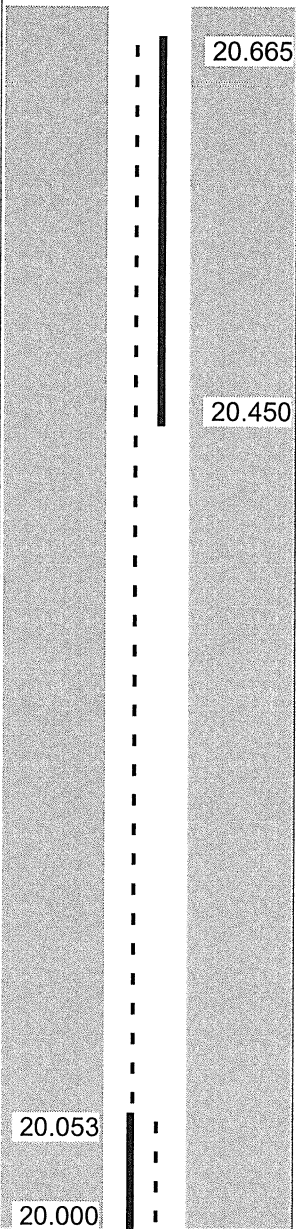

20.670 S0193R

20.013 Mile Post = 020

Sheet total equivalent length of solid line: 0.434

Accum. total: 21.454

© 2004 - MasterMind Systems, Inc. - Traffic Safety Suite