


ODOT District 4
No Passing Zone Log (ATB)

Route: **0534R (SATBSR00534**C)**
Length: **0.990** Direction: **North**

From: **0.000 LEAVE TRU CO**
To: **0.990 S0531R**

Scale: **1.00 mile/page**

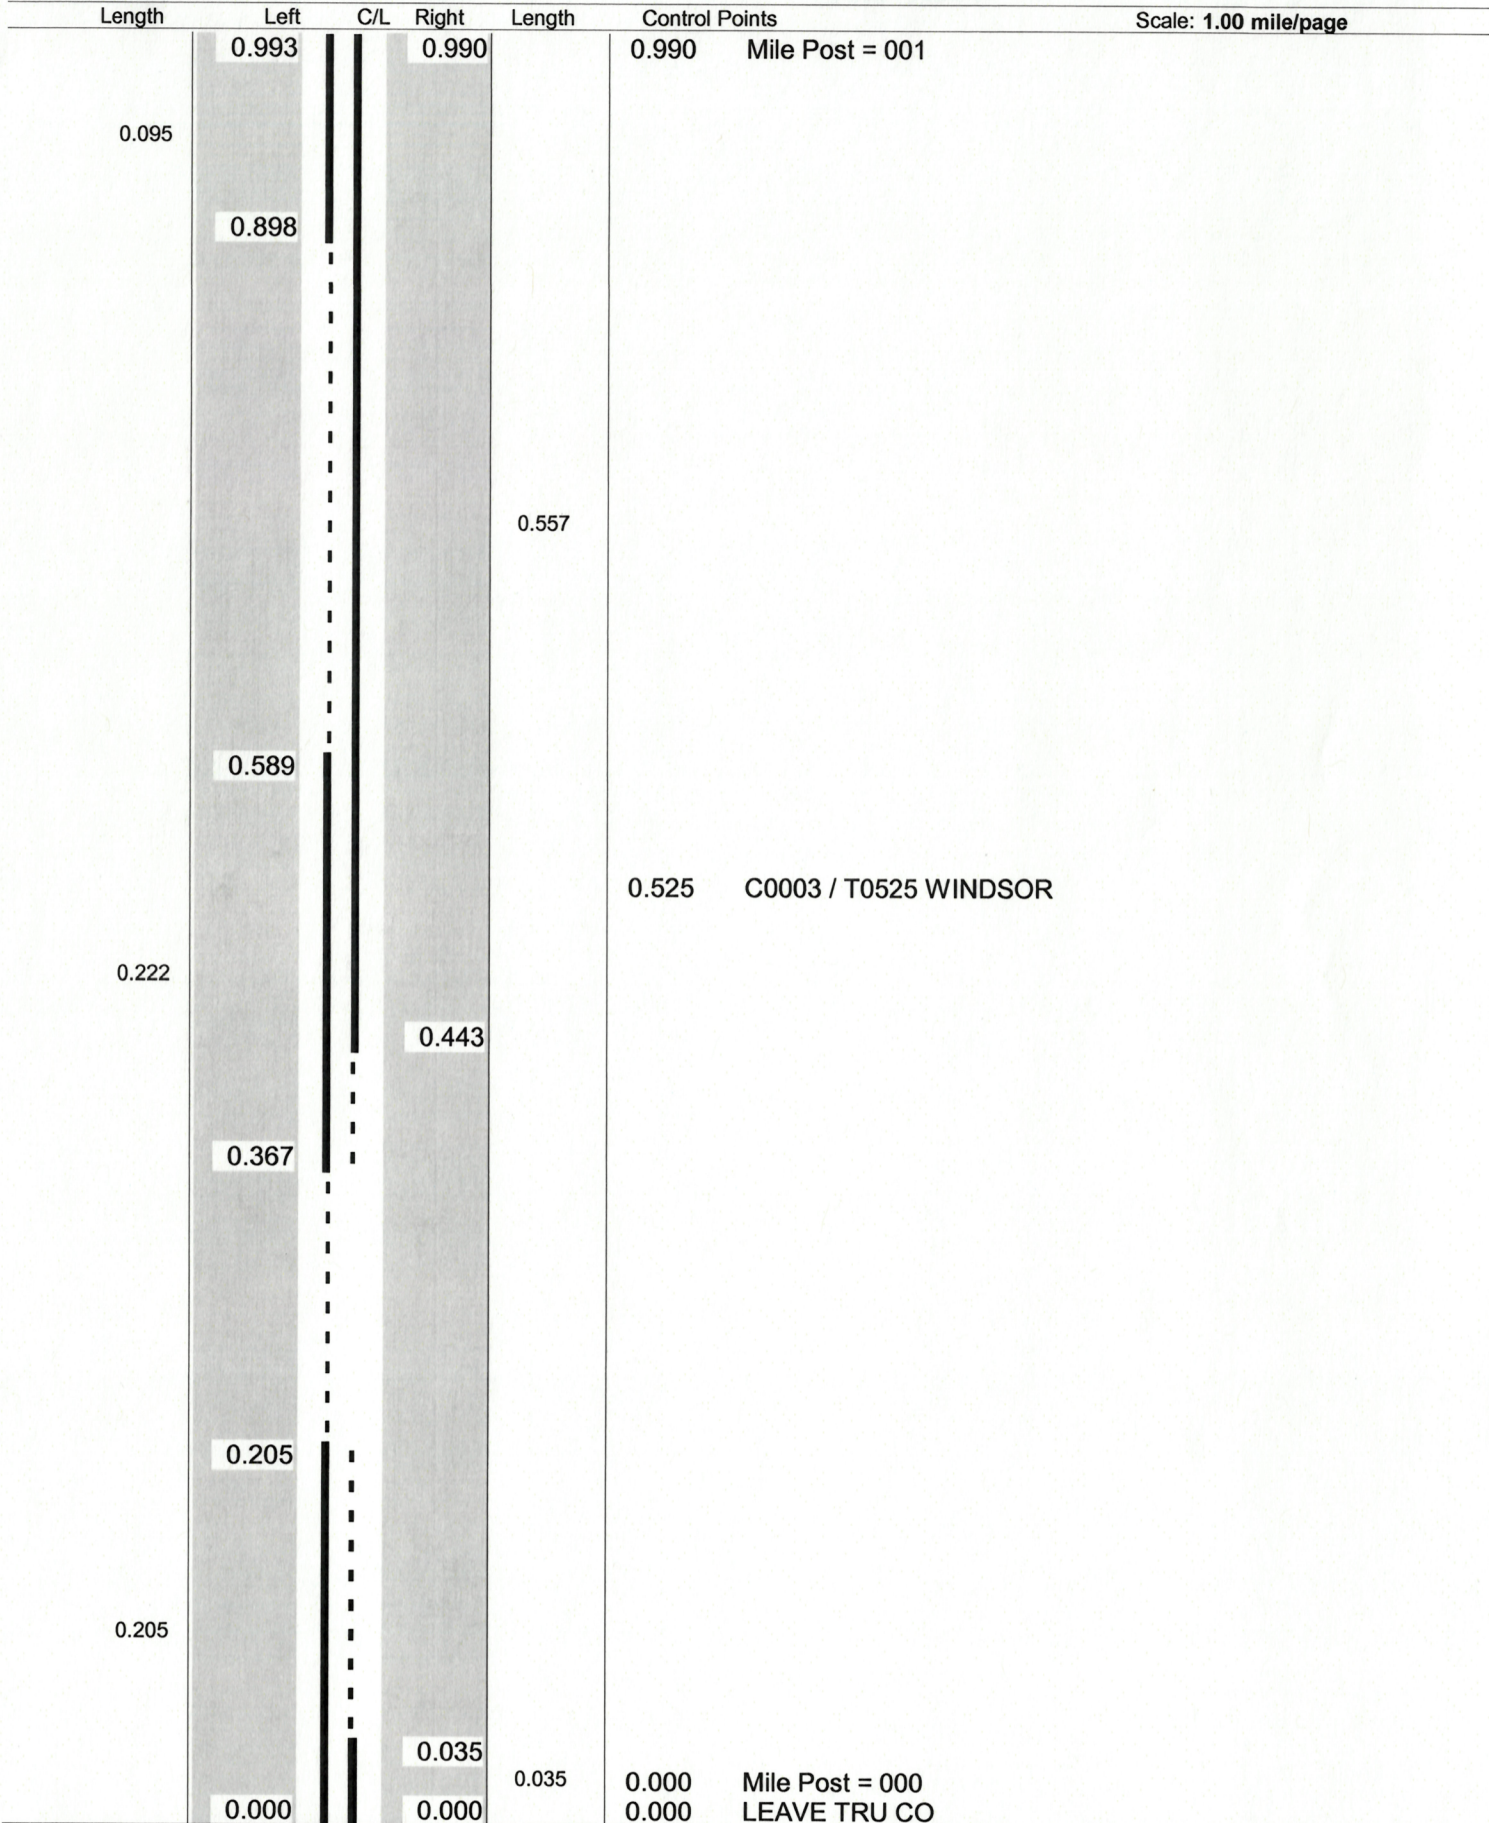

Sheet total equivalent length of solid line: 1.280

Accum. total: 1.280

No Passing Zone Log (ATB)

Route: 0534R (SATBSR00534**C)

From: 0.000 **LEAVE TRU CO**

Direction: **North**

To: **26.324 S0531R**

Sheet total equivalent length of solid line: 0.654

Accum. total: 1.804

No Passing Zone Log (ATB)

Route: 0534R (SATBSR00534**C)

Direction: **North**

From: 0.000 **LEAVE TRU CO**

To: **26.324 S0531R**

Sheet total equivalent length of solid line: 0.419 Accum. total: 2.223 © 2004 - MasterMind Systems, Inc. - Traffic Safety Suite

ODOT Dist 4 - Ashtabula County - FINAL No Passing Zone Log (ATB)


Page: 4 of 29

Route: 0534R (SATBSR00534**C)

From: 0.000 LEAVE TRU CO

Length: 26.324 Direction: North

To: 26.324 S0531R

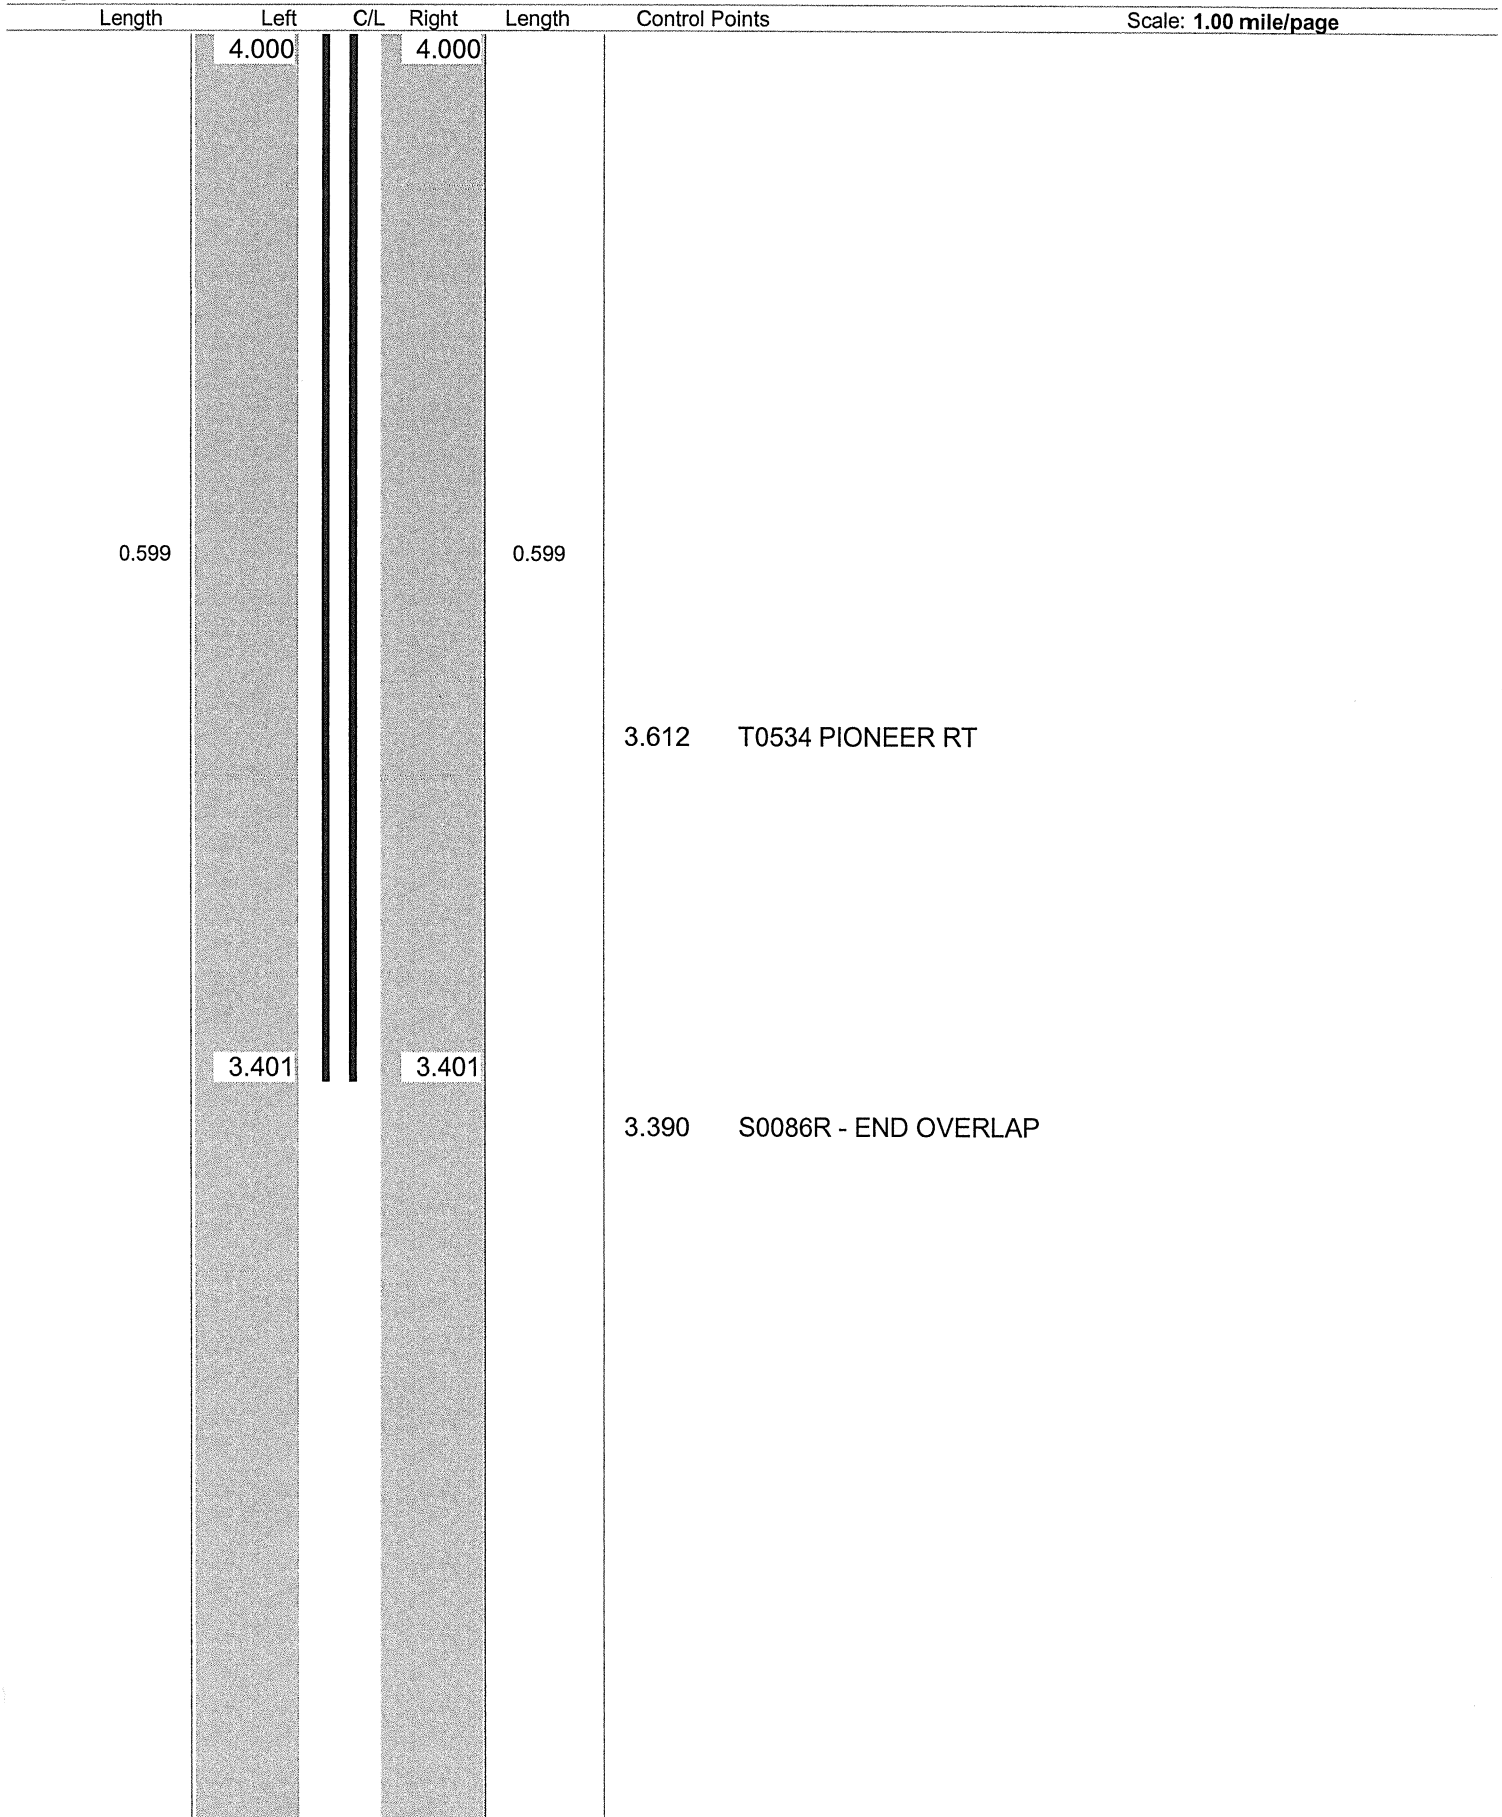

Sheet total equivalent length of solid line: 1.198

Accum. total: 3.421

© 2004 - MasterMind Systems, Inc. - Traffic Safety Suite

ODOT Dist 4 - Ashtabula County - FINAL No Passing Zone Log (ATB)


Page: 5 of 29

Route: 0534R (SATBSR00534**C)

From: 0.000 LEAVE TRU CO

Length: 26.324 Direction: North

To: 26.324 S0531R

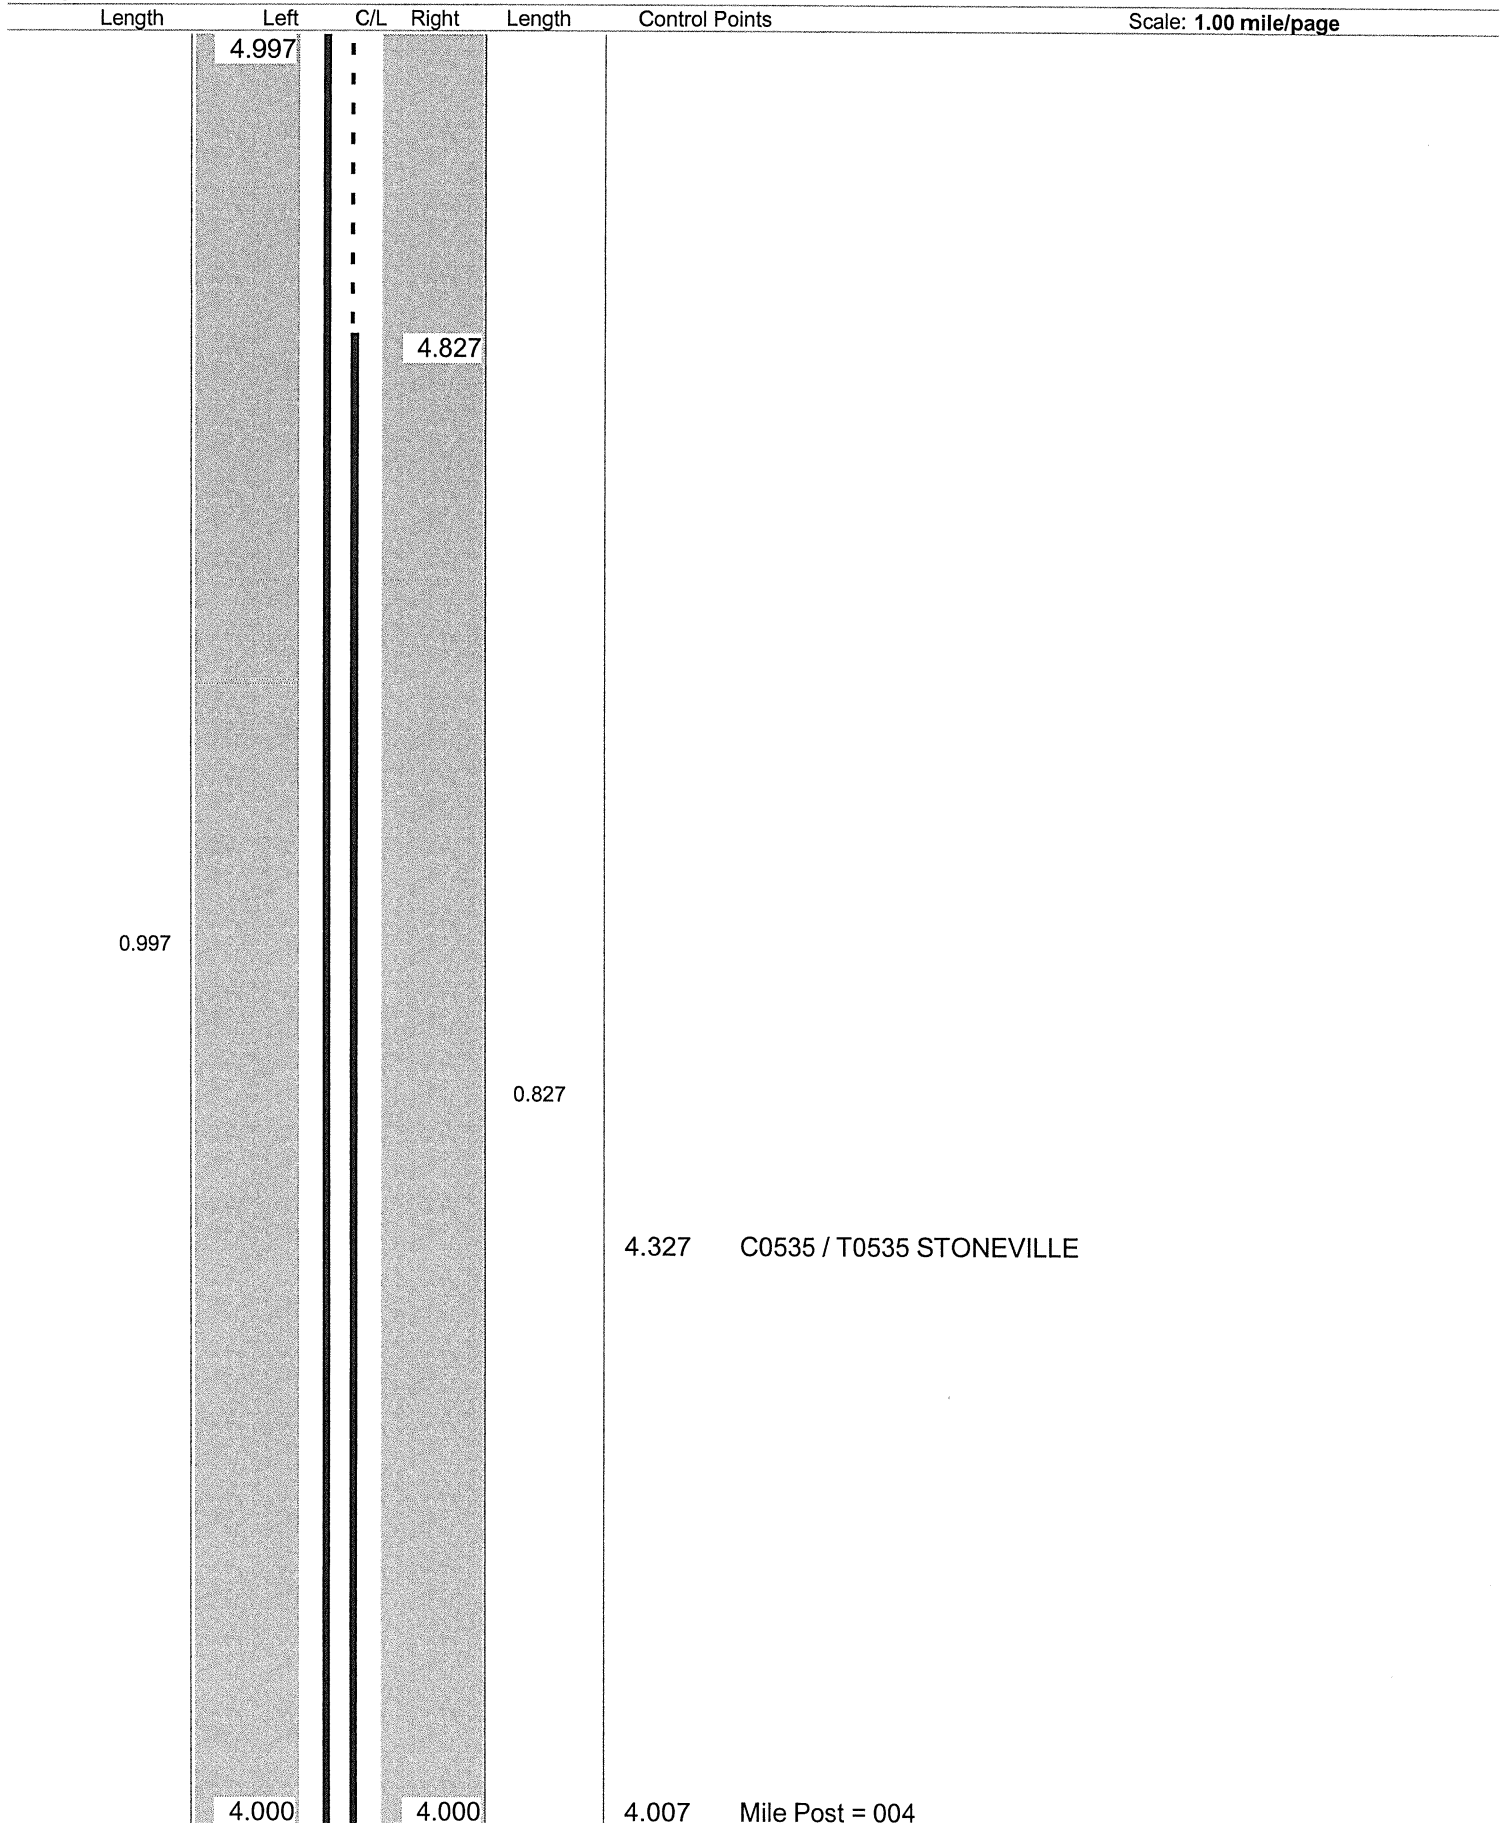

Sheet total equivalent length of solid line: 1.867

Accum. total: 5.288

© 2004 - MasterMind Systems, Inc. - Traffic Safety Suite

No Passing Zone Log (ATB)

To: **26.324 S0531R**

Sheet total equivalent length of solid line: 0.504 Accum. total: 5.792 © 2004 - MasterMind Systems, Inc. - Traffic Safety Suite

ODOT Dist 4 - Ashtabula County - FINAL No Passing Zone Log (ATB)

Page: 7 of 29


Route: 0534R (SATBSR00534**C)

From: 0.000 LEAVE TRU CO

Length: 26.324

Direction: North

To: 26.324 S0531R

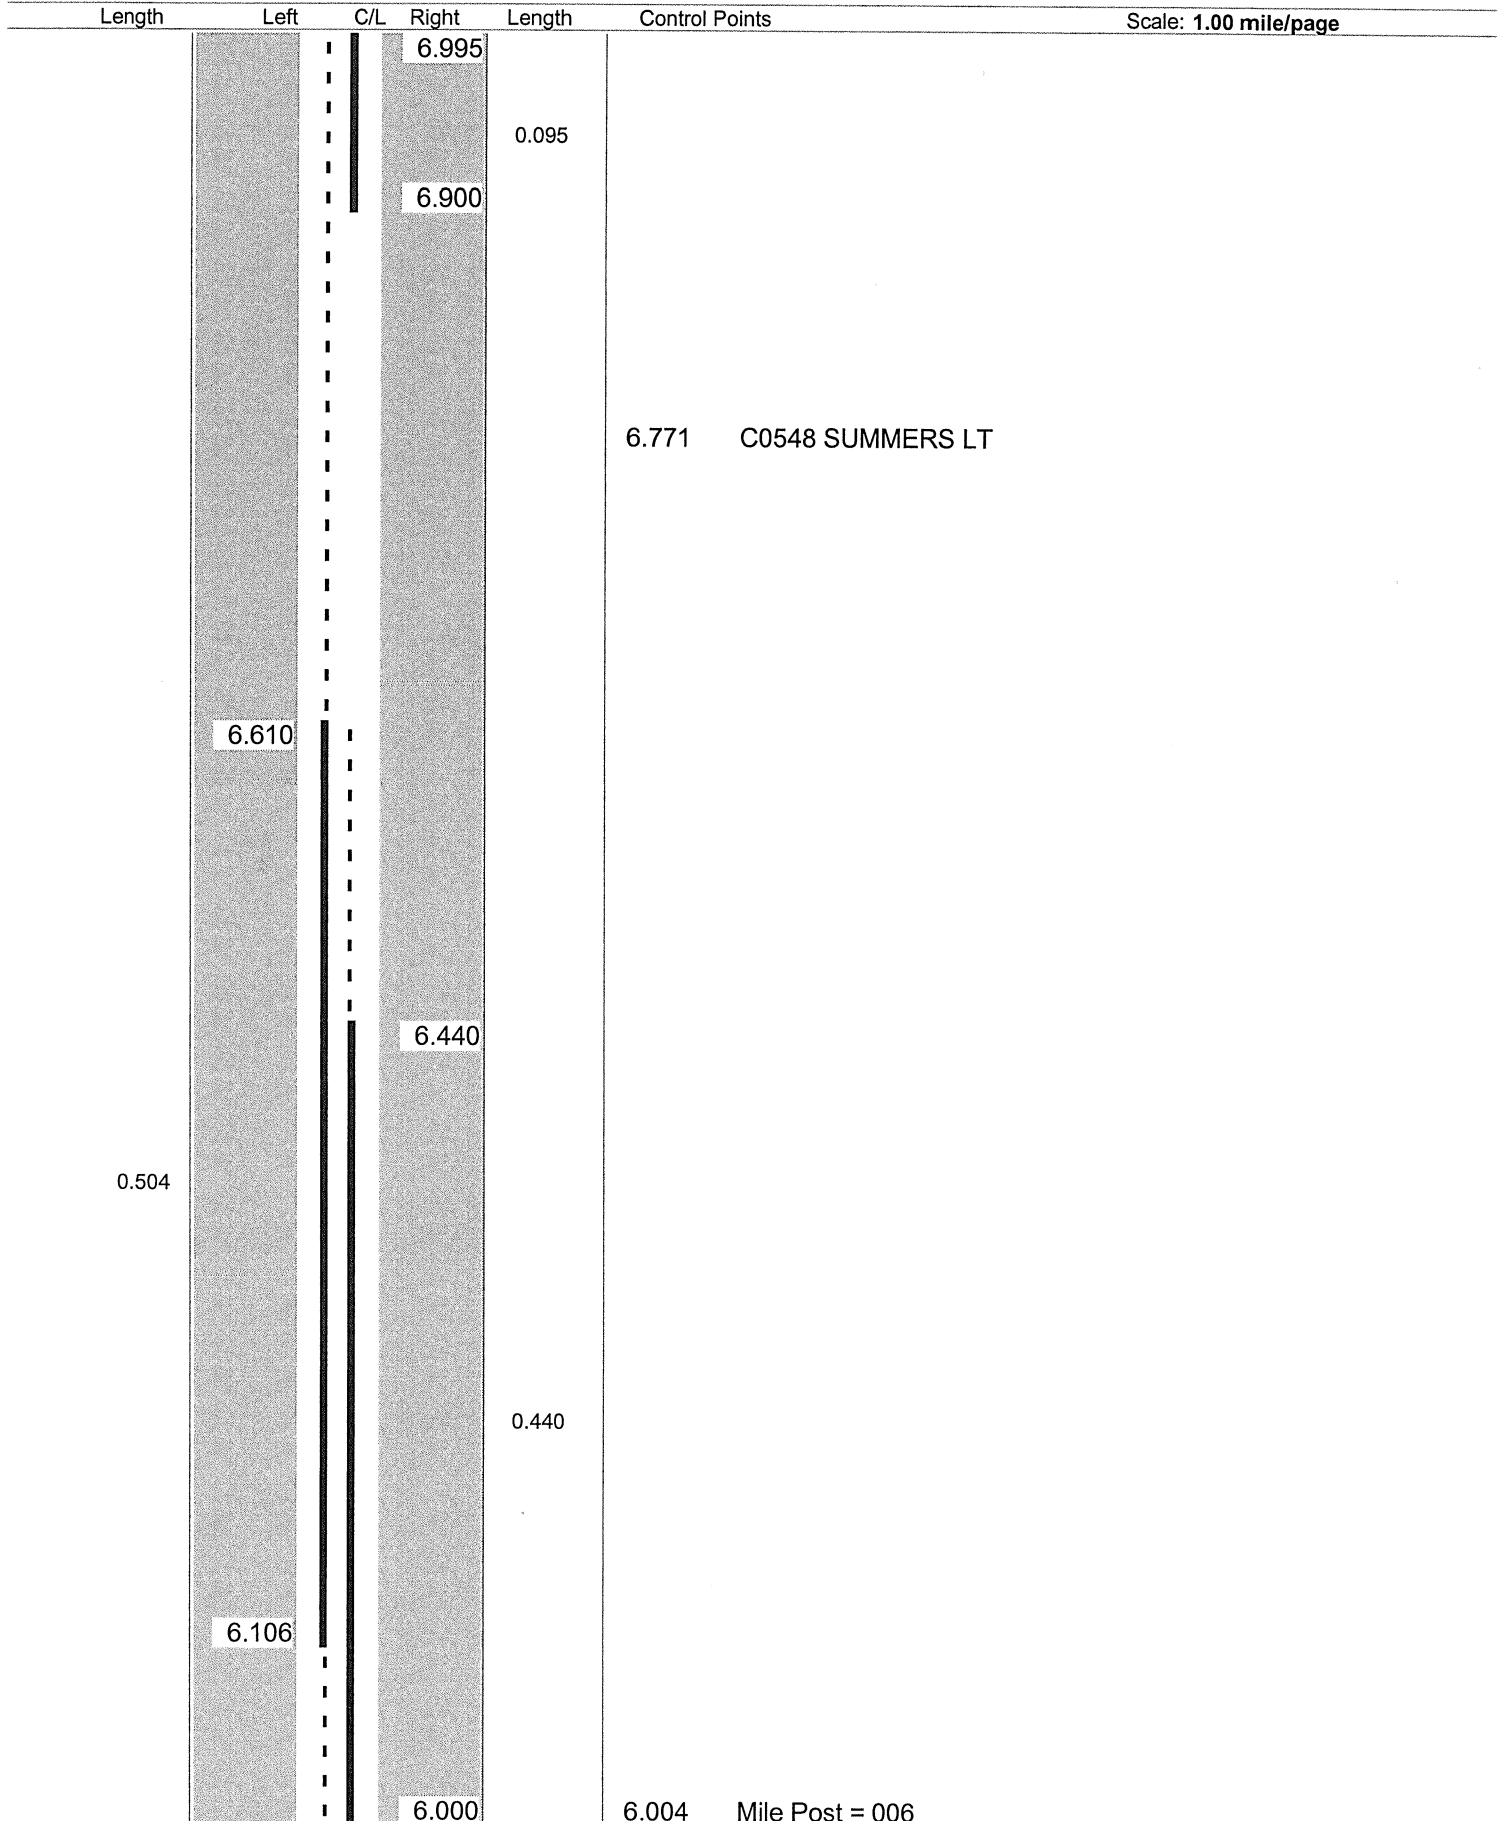

Sheet total equivalent length of solid line: 1.206

Accum. total: 6.998

© 2004 - MasterMind Systems, Inc. - Traffic Safety Suite

No Passing Zone Log (ATB)

8 29

To: **7.990 S0531R**

© 2006 - MasterMind Systems, Inc. - Traffic Safety Suite

No Passing Zone Log (ATB)

Route: 0534R (SATBSR00534**C)

Length: 26.324

Direction: **North**

From: 0.000 **LEAVE TRU CO**

To: 26.324 S0531R

Sheet total equivalent length of solid line: 0.576

Accum. total: 8.339

ODOT Dist 4 - Ashtabula County - FINAL No Passing Zone Log (ATB)

Page: 10 of 29


Route: 0534R (SATBSR00534**C)

From: 0.000 LEAVE TRU CO

Length: 26.324

Direction: North

To: 26.324 S0531R

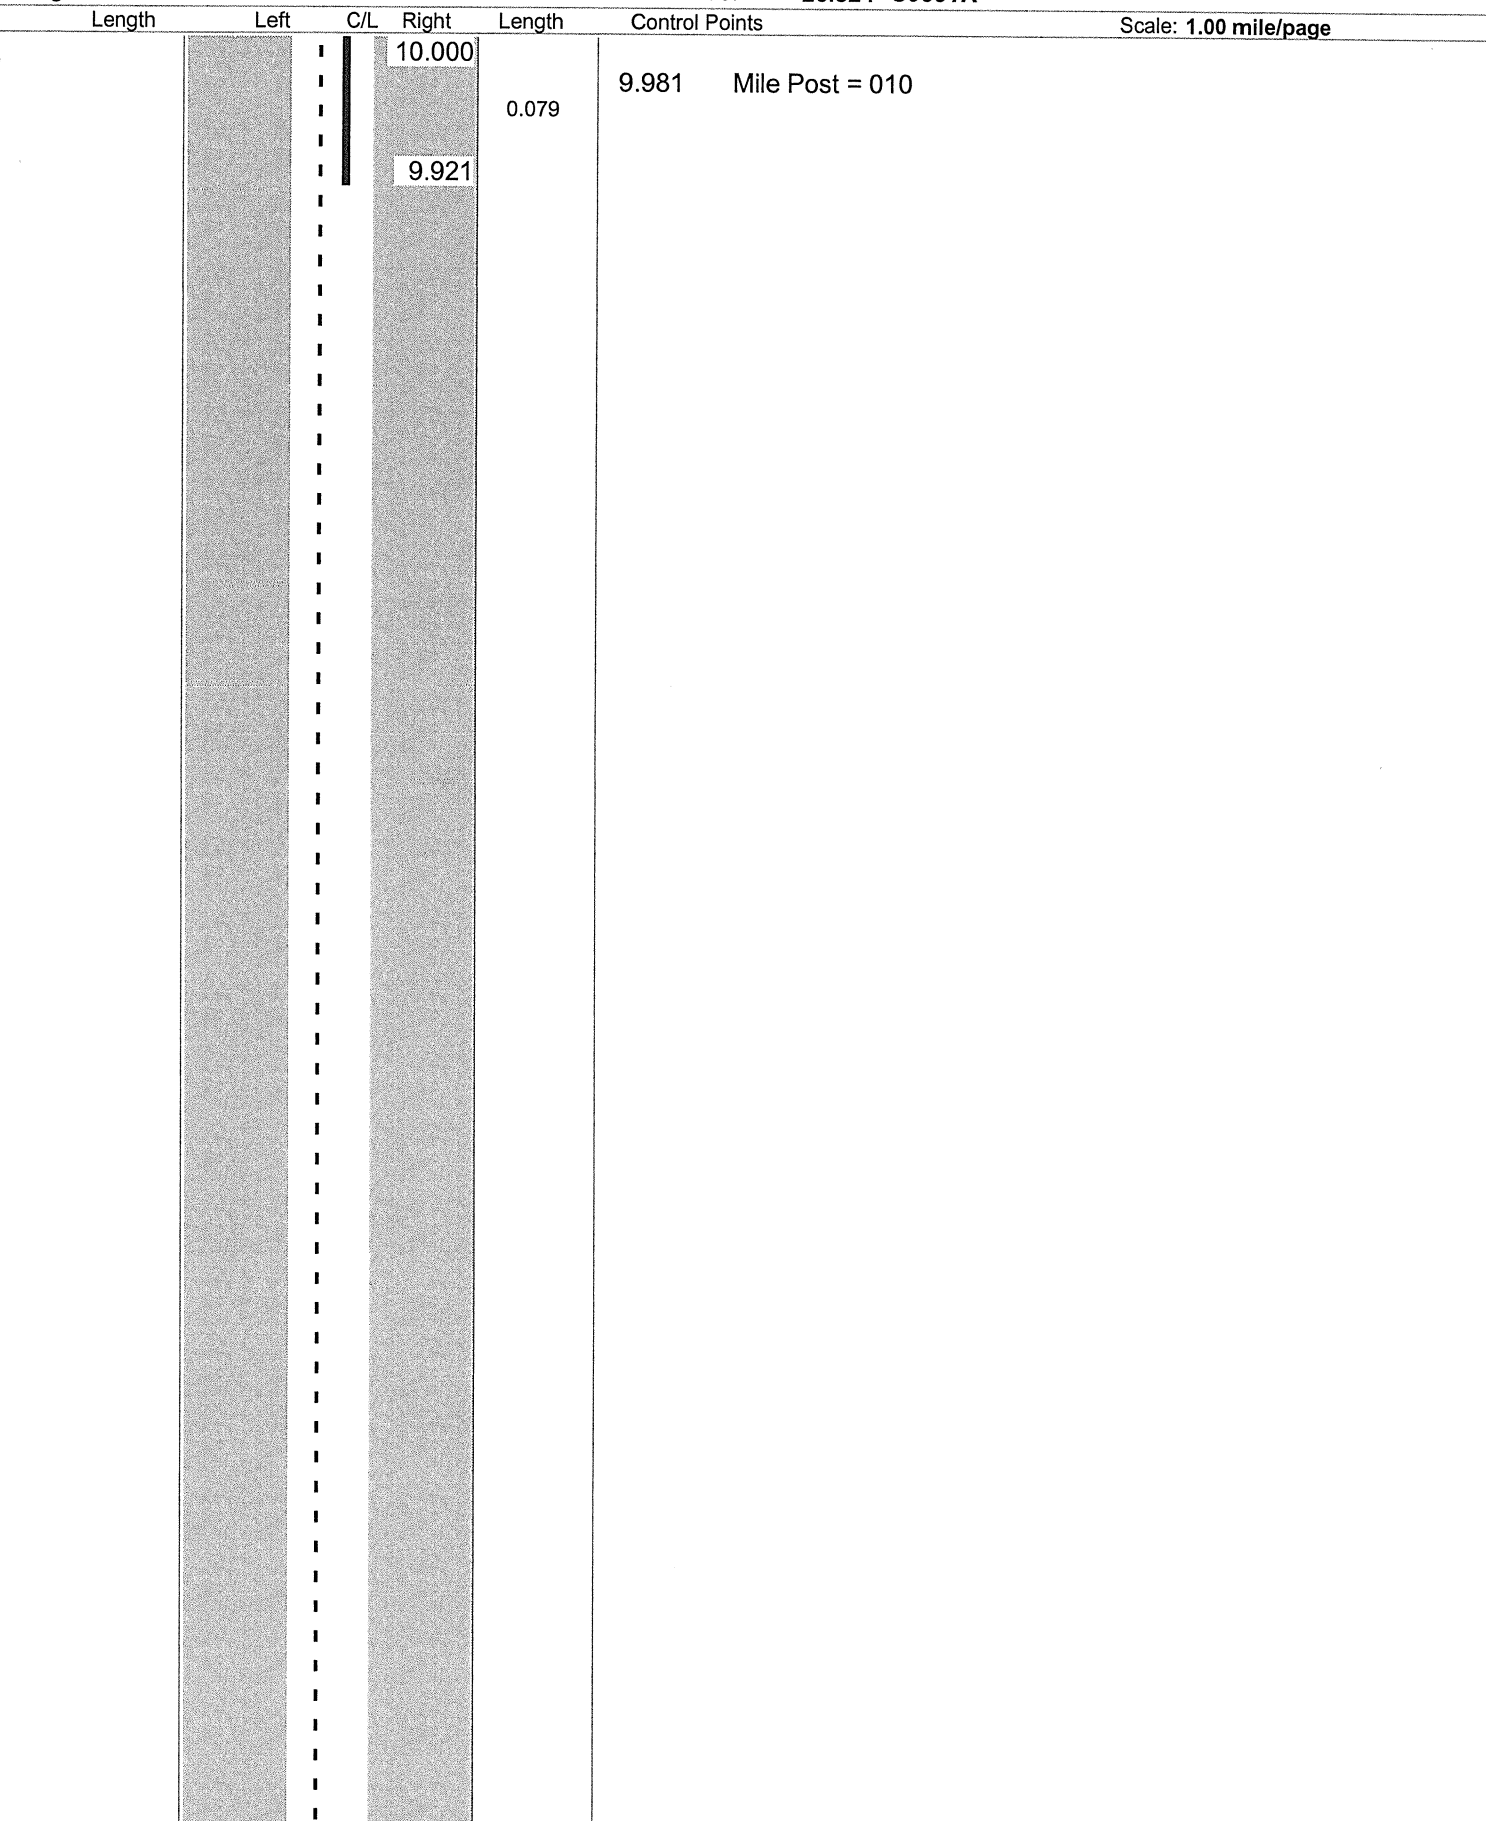

Sheet total equivalent length of solid line: 0.329

Accum. total: 8.668

© 2004 - MasterMind Systems, Inc. - Traffic Safety Suite

ODOT Dist 4 - Ashtabula County - FINAL No Passing Zone Log (ATB)

Page: 11 of 29


Route: 0534R (SATBSR00534**C)

From: 0.000 LEAVE TRU CO

Length: 26.324

Direction: North

To: 26.324 S0531R

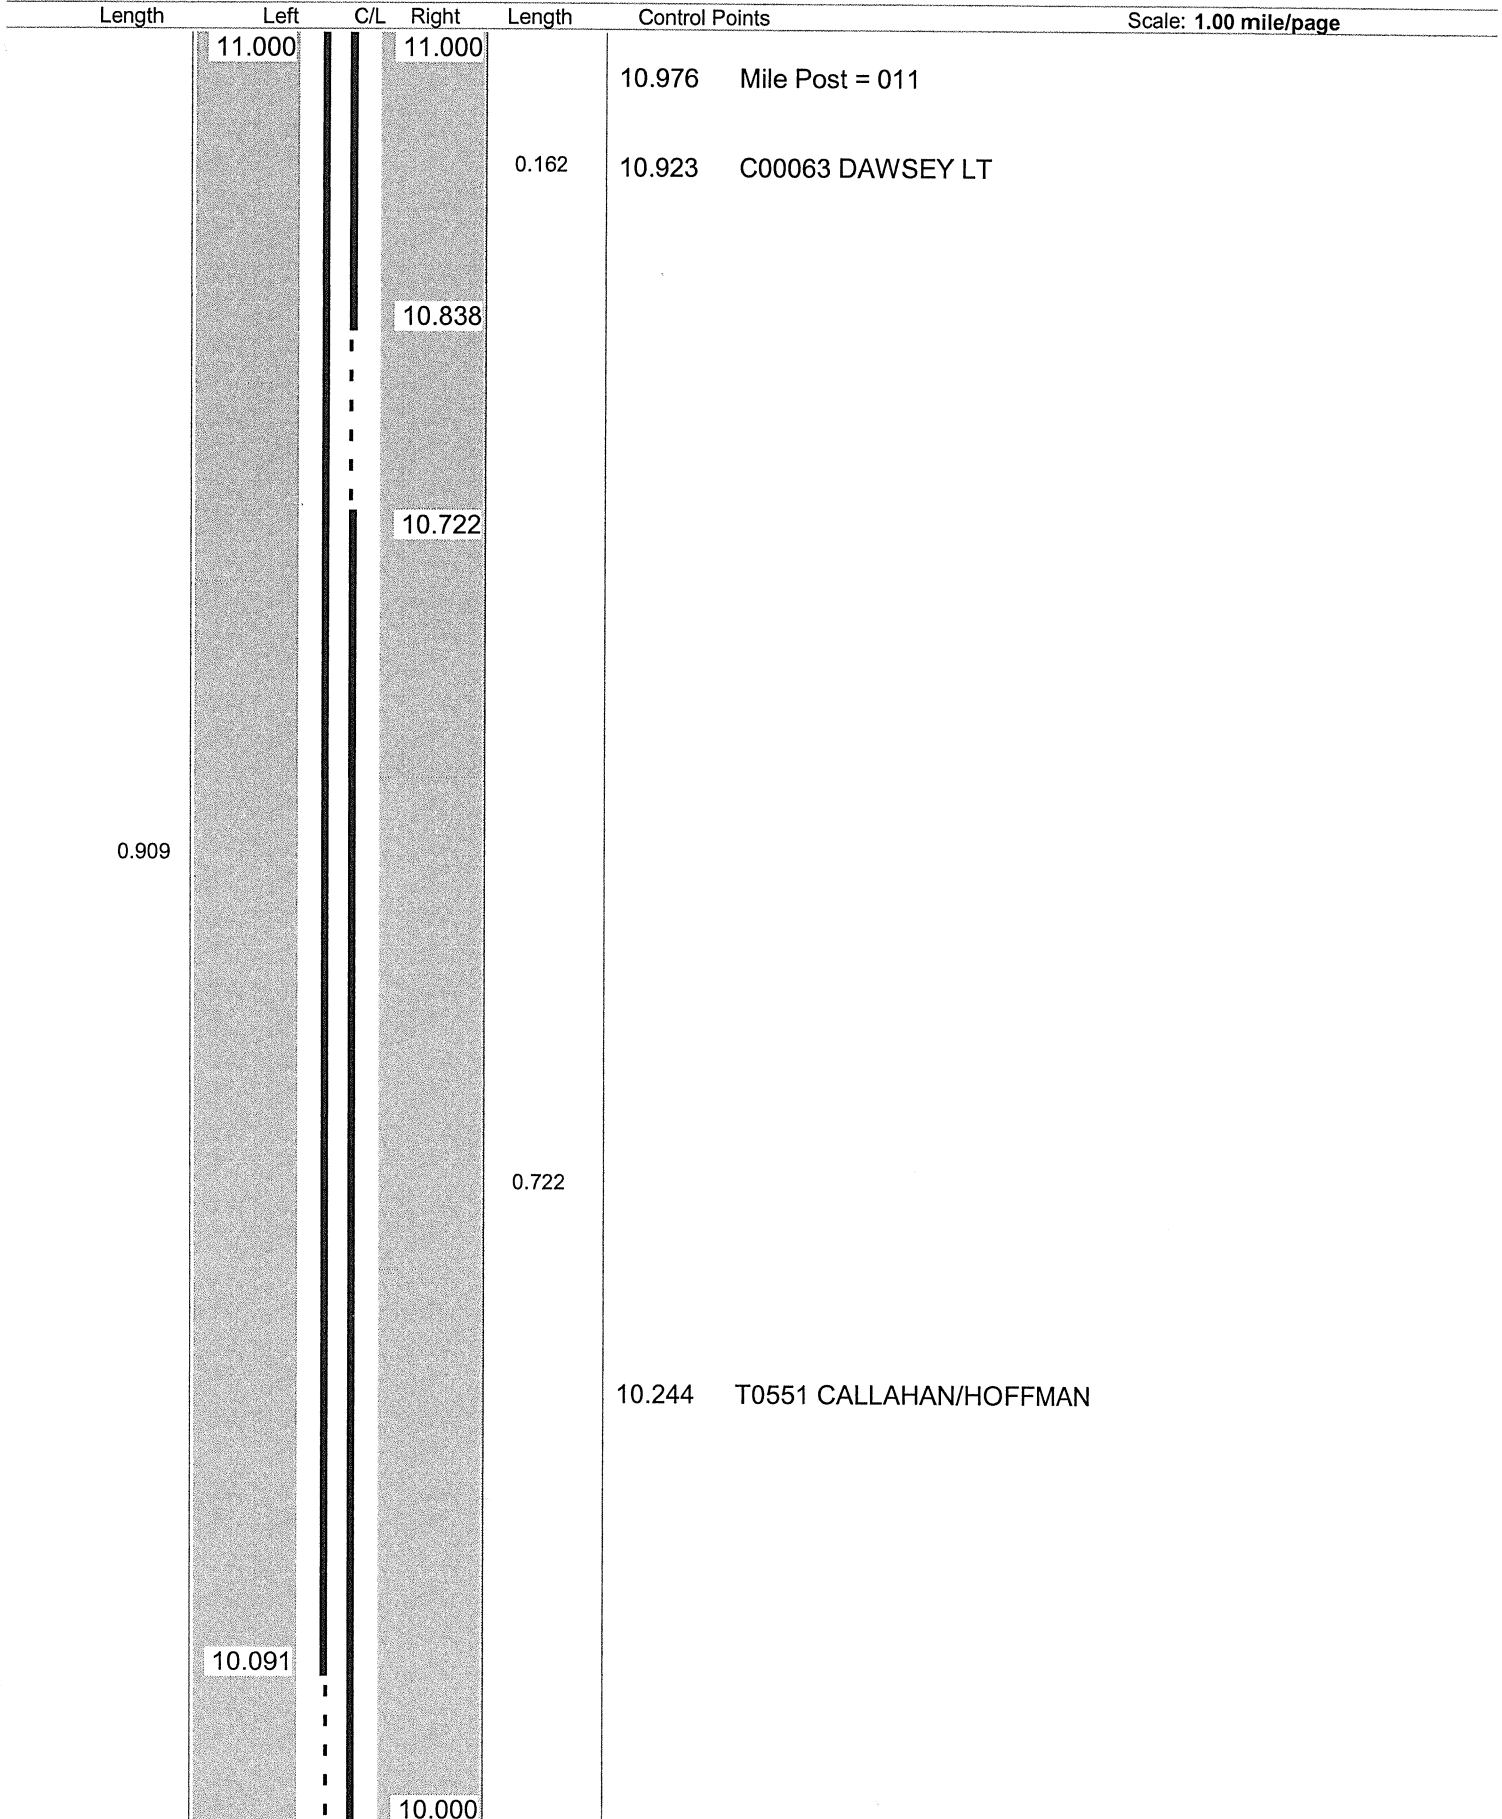

Sheet total equivalent length of solid line: 1.845

Accum. total: 10.513

© 2004 - MasterMind Systems, Inc. - Traffic Safety Suite

ODOT Dist 4 - Ashtabula County - FINAL No Passing Zone Log (ATB)

Page: 12 of 29


Route: 0534R (SATBSR00534**C)

From: 0.000 LEAVE TRU CO

Length: 26.324

Direction: North

To: 26.324 S0531R

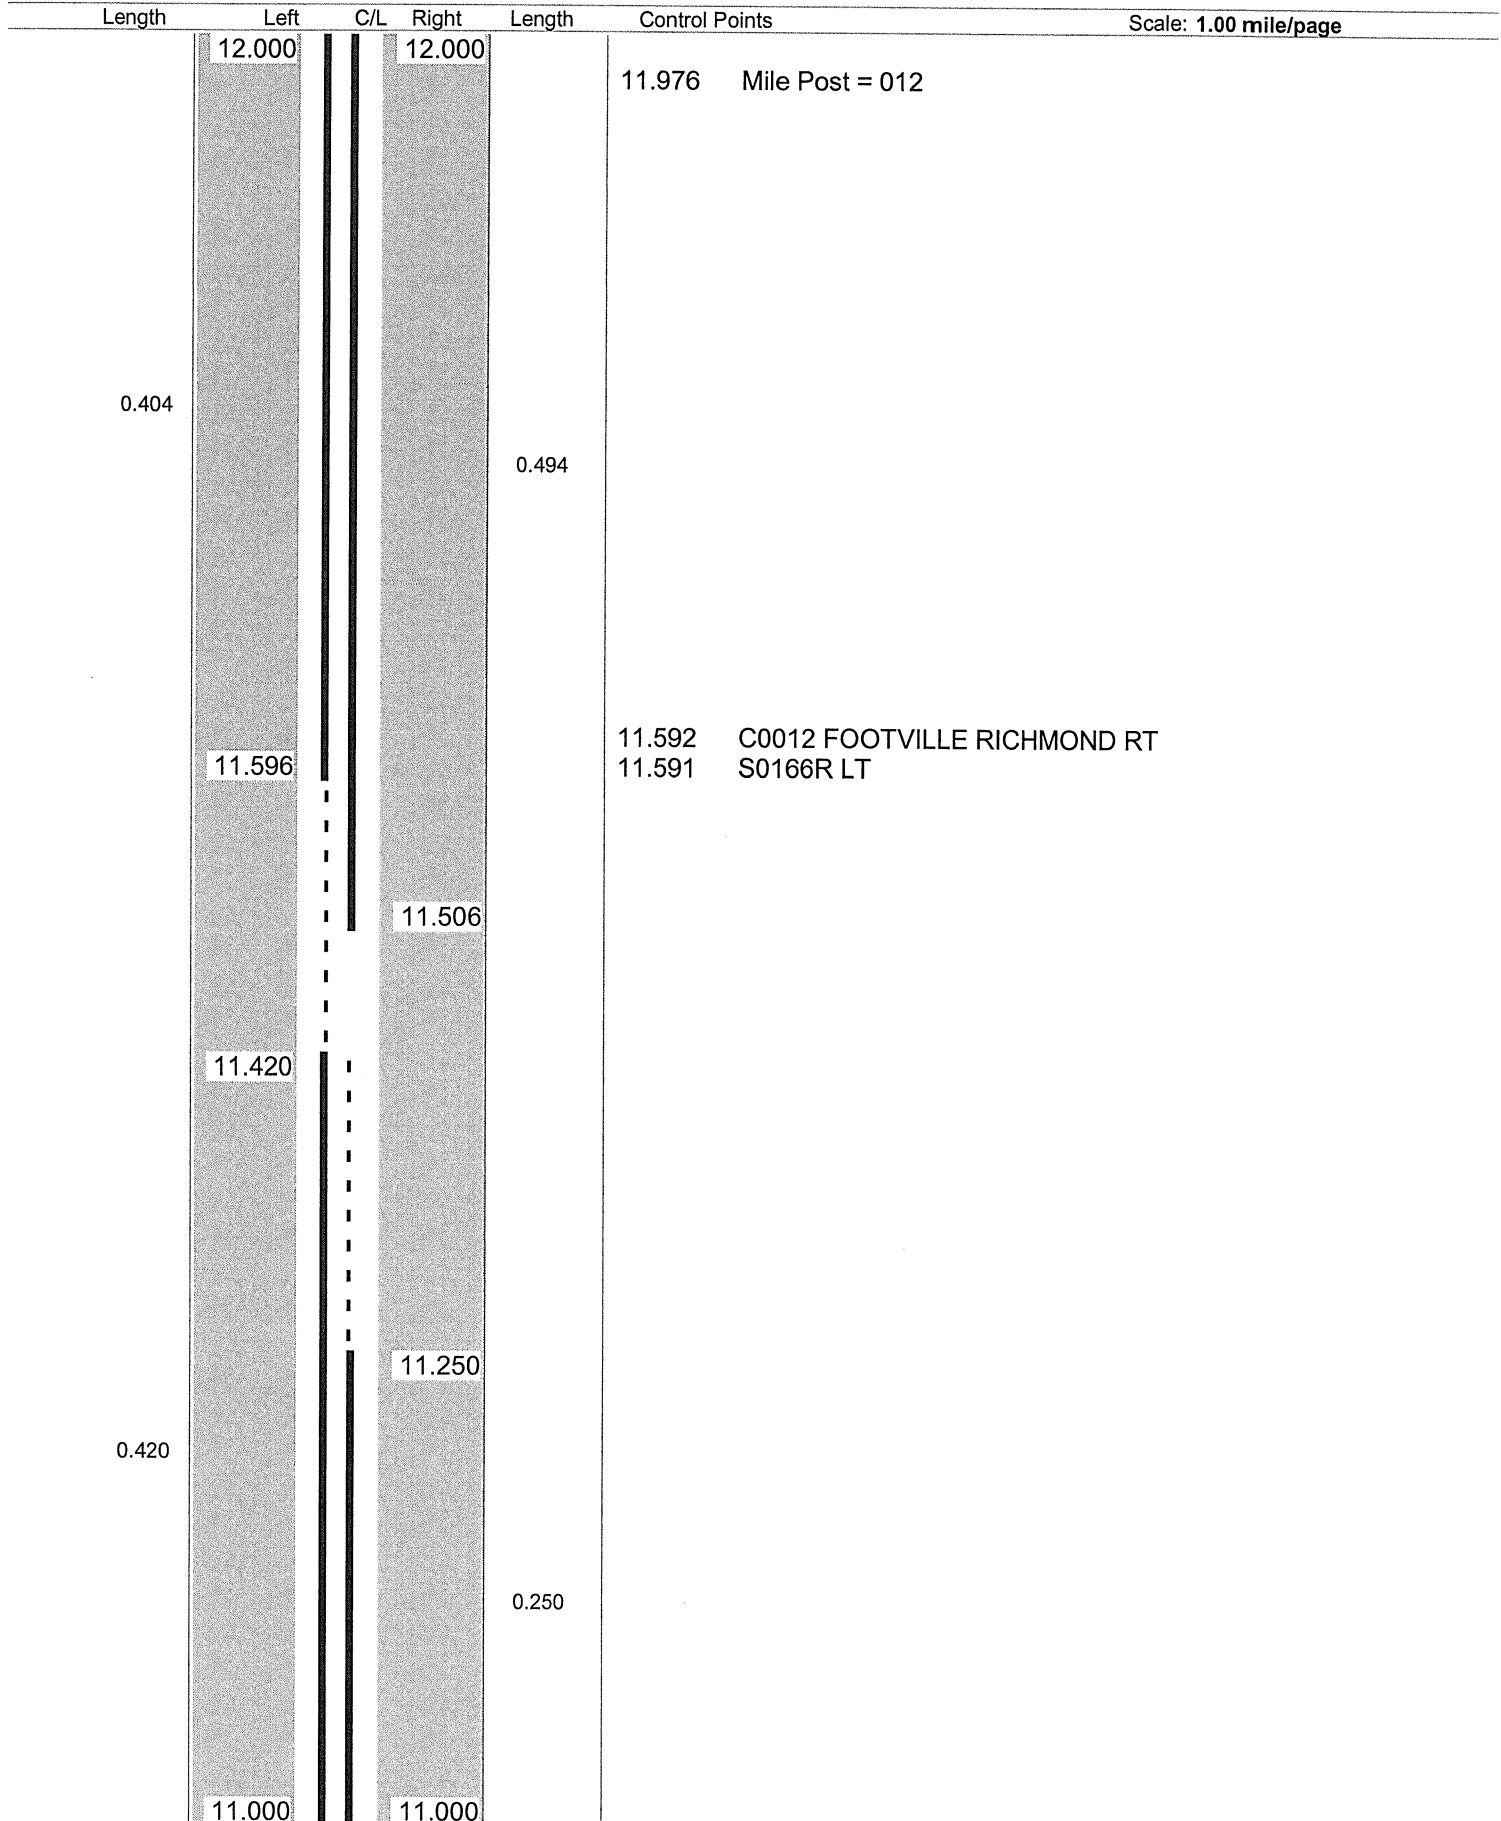

Sheet total equivalent length of solid line: 1.655

Accum. total: 12.168

© 2004 - MasterMind Systems, Inc. - Traffic Safety Suite

ODOT Dist 4 - Ashtabula County - FINAL No Passing Zone Log (ATB)


Page: 13 of 29

Route: 0534R (SATBSR00534**C)

From: 0.000 LEAVE TRU CO

Length: 26.324 Direction: North

To: 26.324 S0531R

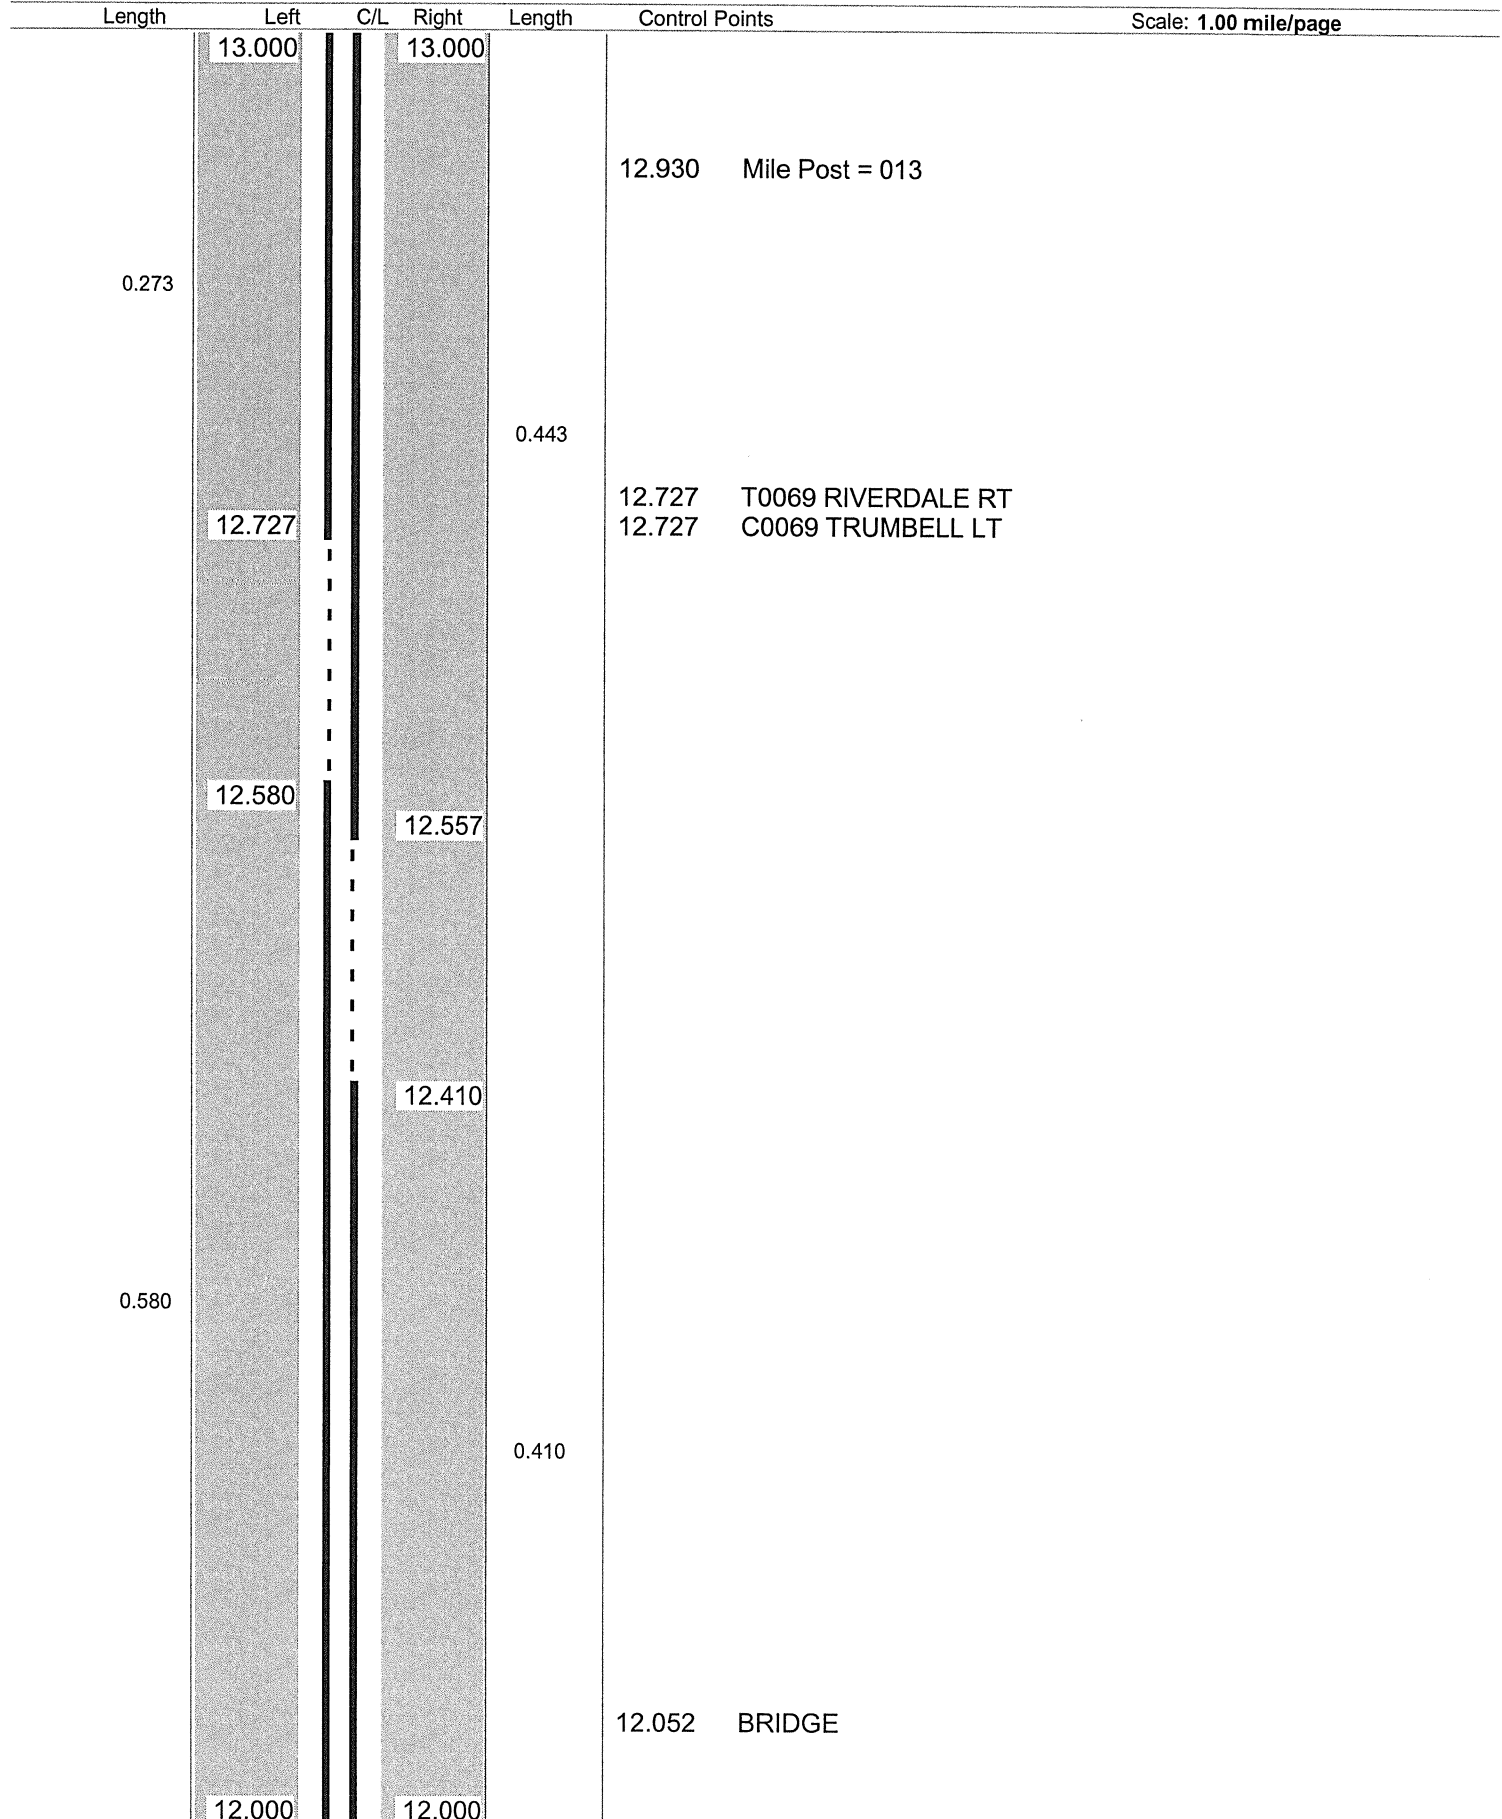

Sheet total equivalent length of solid line: 1.780

Accum. total: 13.948

© 2004 - MasterMind Systems, Inc. - Traffic Safety Suite


ODOT District 4
No Passing Zone Log (ATB)

Page: 1 of 1
14 29

Route: **0534R (SATBSR00534**C)**
 Length: **0.990** Direction: **North**

From: **13.000 LEAVE TRU CO**
 To: **13.990 S0531R**

Scale: **1.00 mile/page**

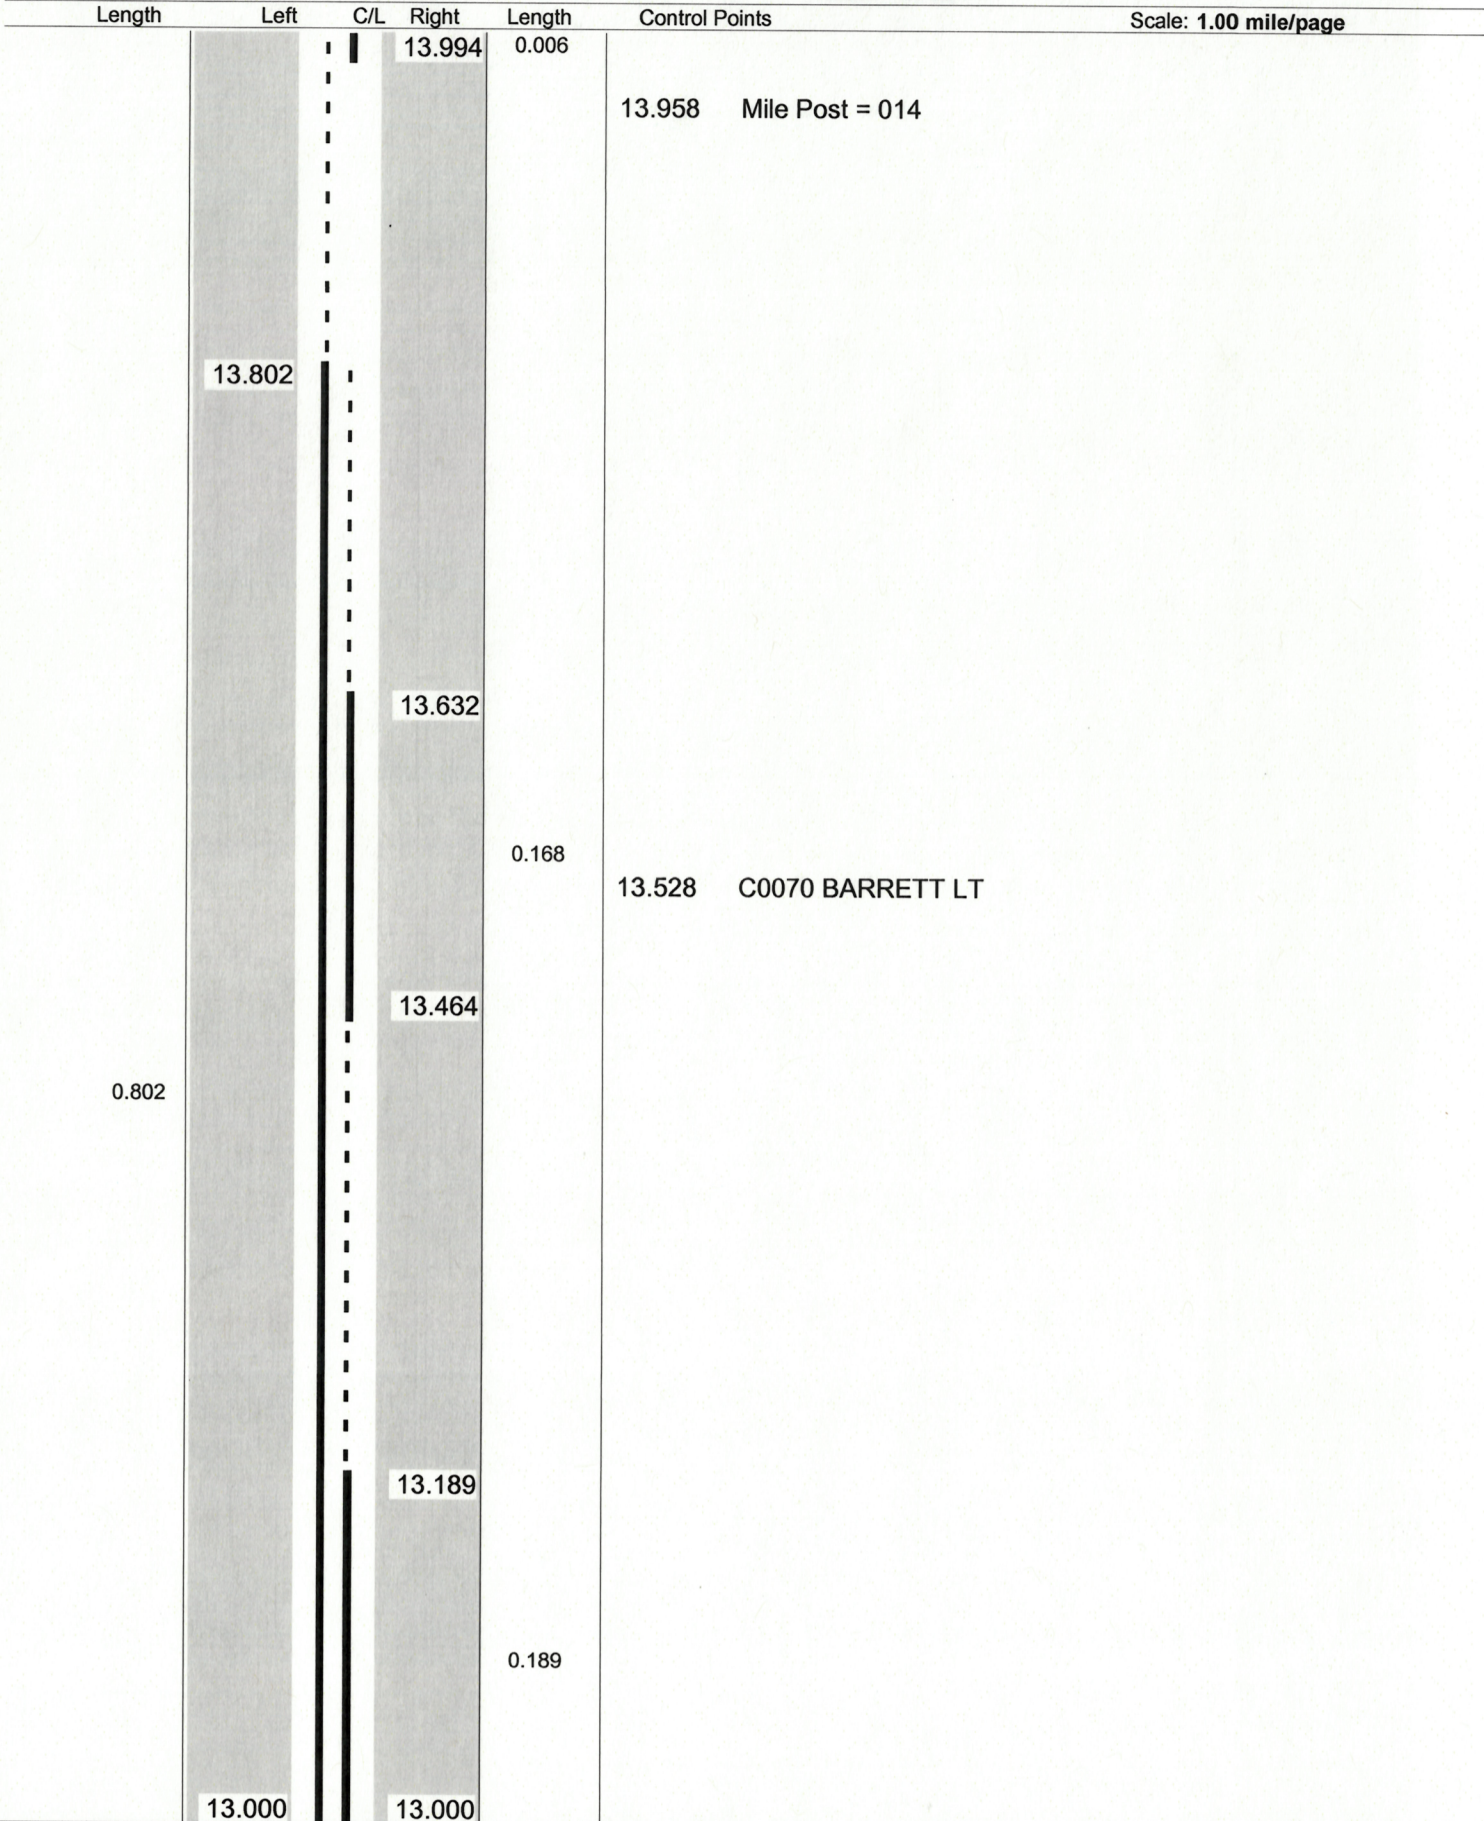

Sheet total equivalent length of solid line: 1.317

Accum. total: 1.317

No Passing Zone Log (ATB)

To: **26.324 S0531R**

Sheet total equivalent length of solid line: 0.507 Accum. total: 15.623 © 2004 - MasterMind Systems, Inc. - Traffic Safety Suite

ODOT Dist 4 - Ashtabula County - FINAL No Passing Zone Log (ATB)

Page: 16 of 29


Route: 0534R (SATBSR00534**C)

From: 0.000 LEAVE TRU CO

Length: 26.324

Direction: North

To: 26.324 S0531R

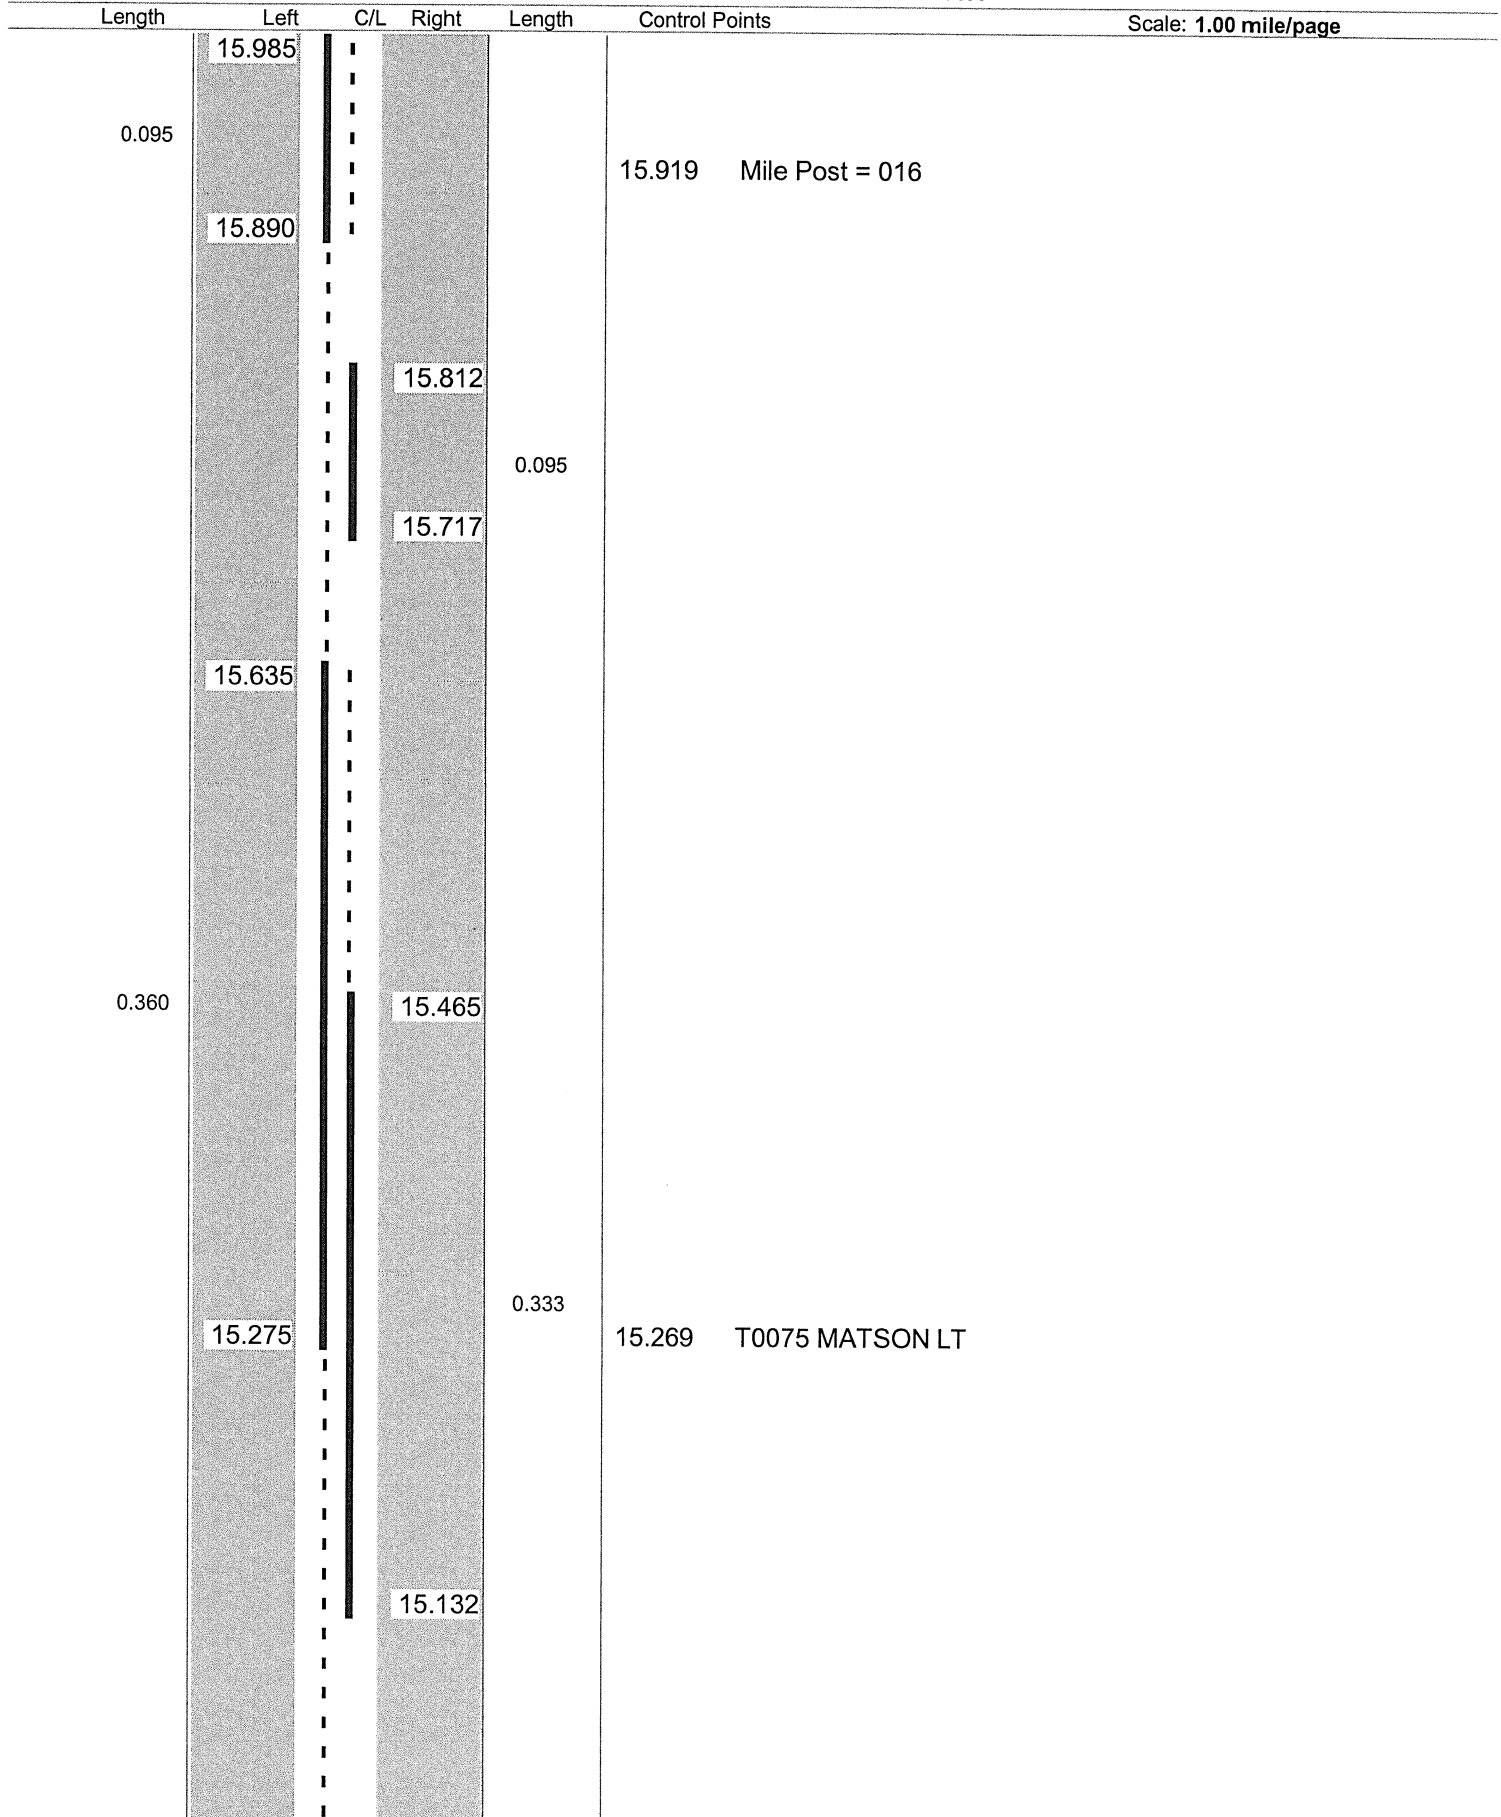

Sheet total equivalent length of solid line: 1.086

Accum. total: 16.709

© 2004 - MasterMind Systems, Inc. - Traffic Safety Suite

ODOT Dist 4 - Ashtabula County - FINAL

Page: 17 of 29

No Passing Zone Log (ATB)


Route: 0534R (SATBSR00534**C)

From: 0.000 LEAVE TRU CO

Length: 26.324

Direction: North

To: 26.324 S0531R

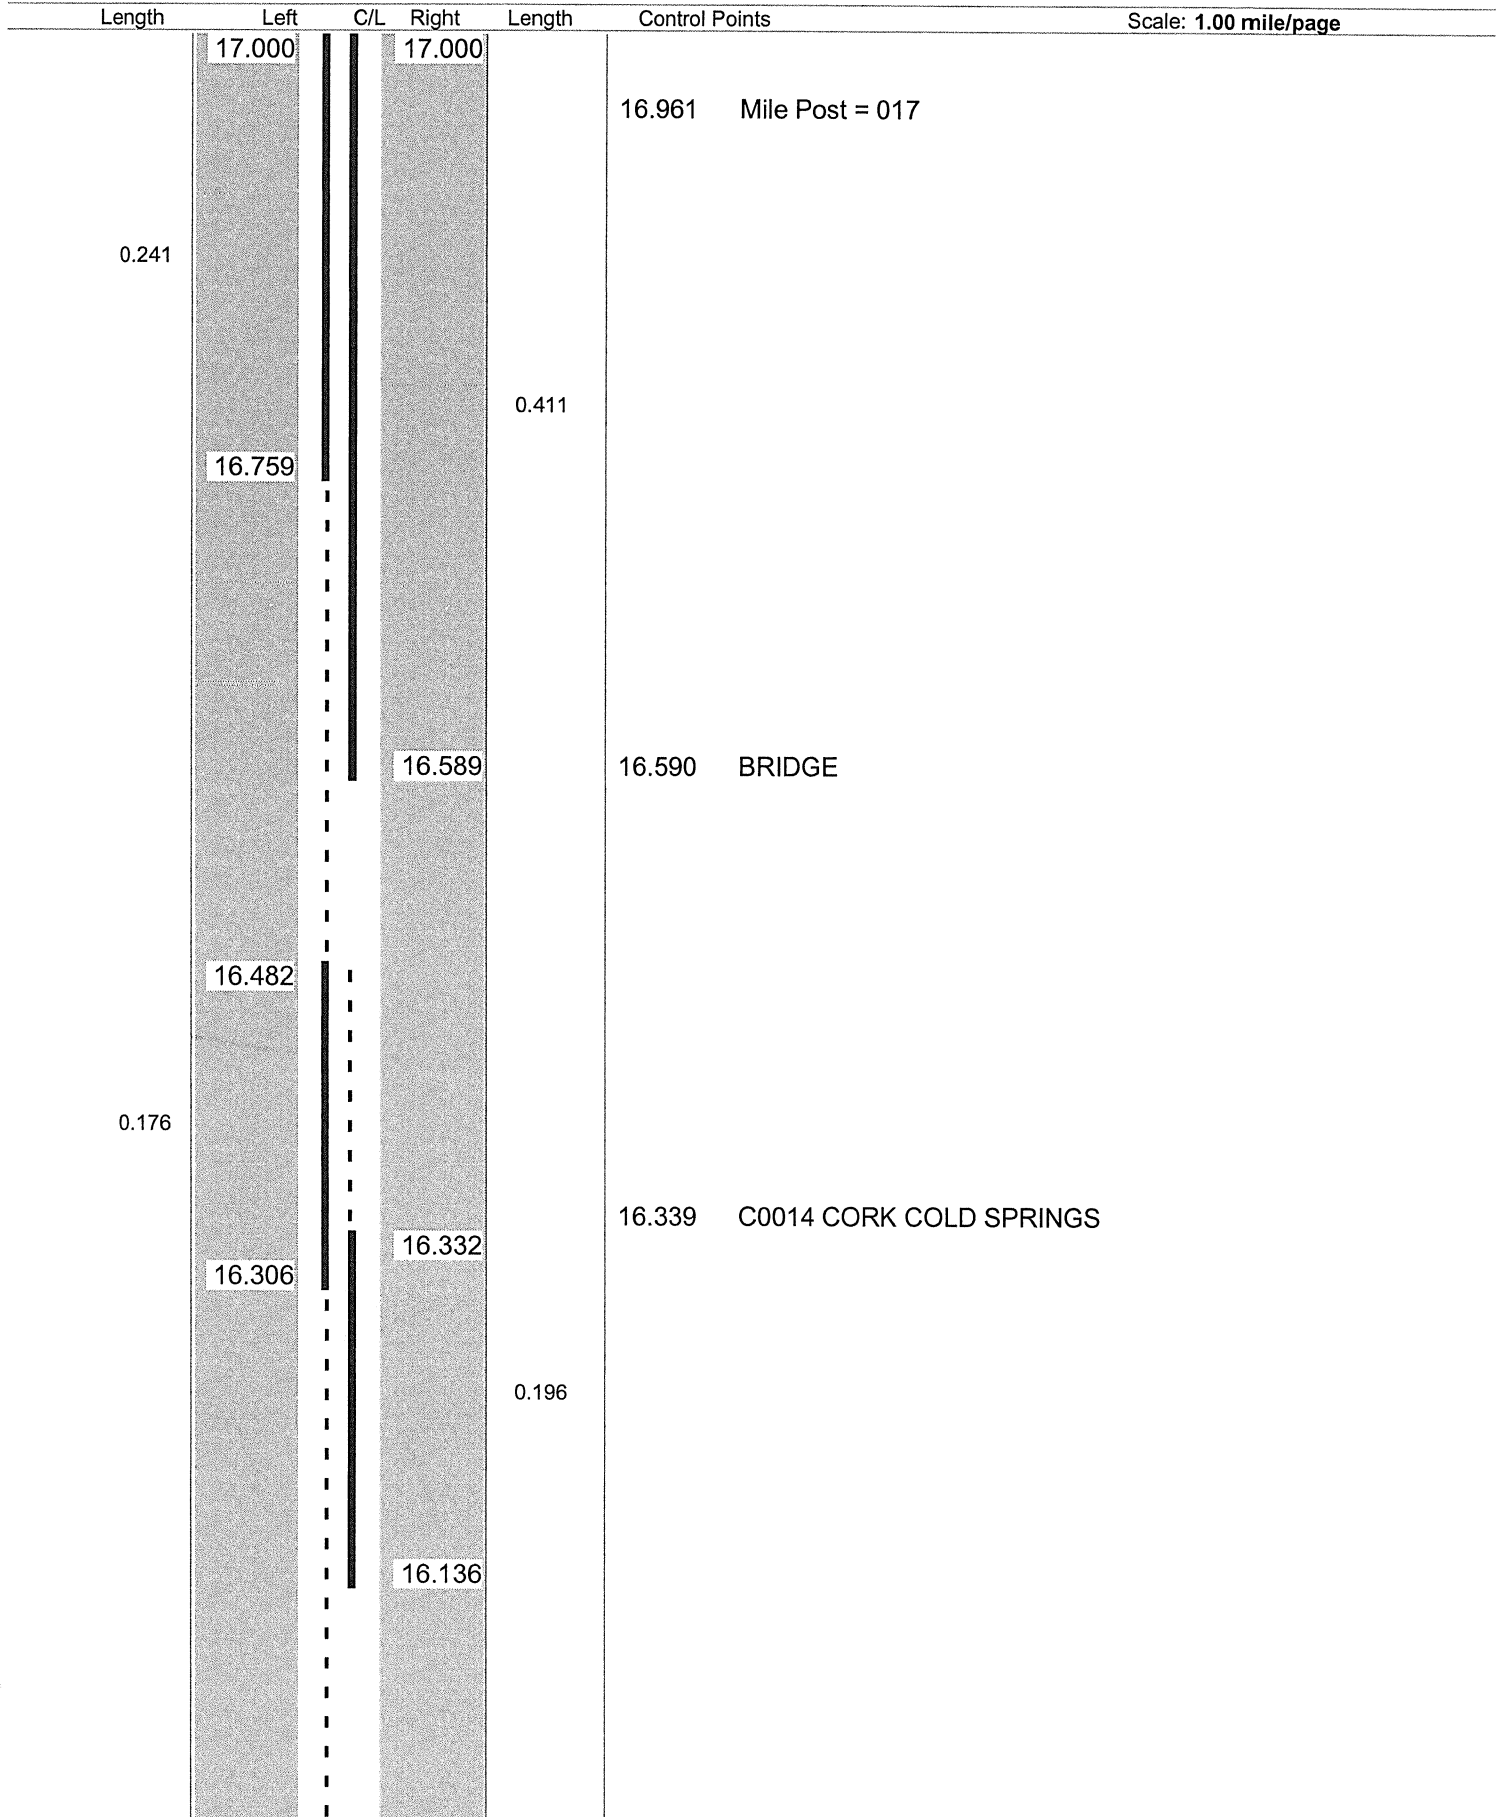

Sheet total equivalent length of solid line: 1.207

Accum. total: 17.916

© 2004 - MasterMind Systems, Inc. - Traffic Safety Suite

ODOT Dist 4 - Ashtabula County - FINAL No Passing Zone Log (ATB)


Page: 18 of 29

Route: 0534R (SATBSR00534**C)

From: 0.000 LEAVE TRU CO

Length: 26.324 Direction: North

To: 26.324 S0531R

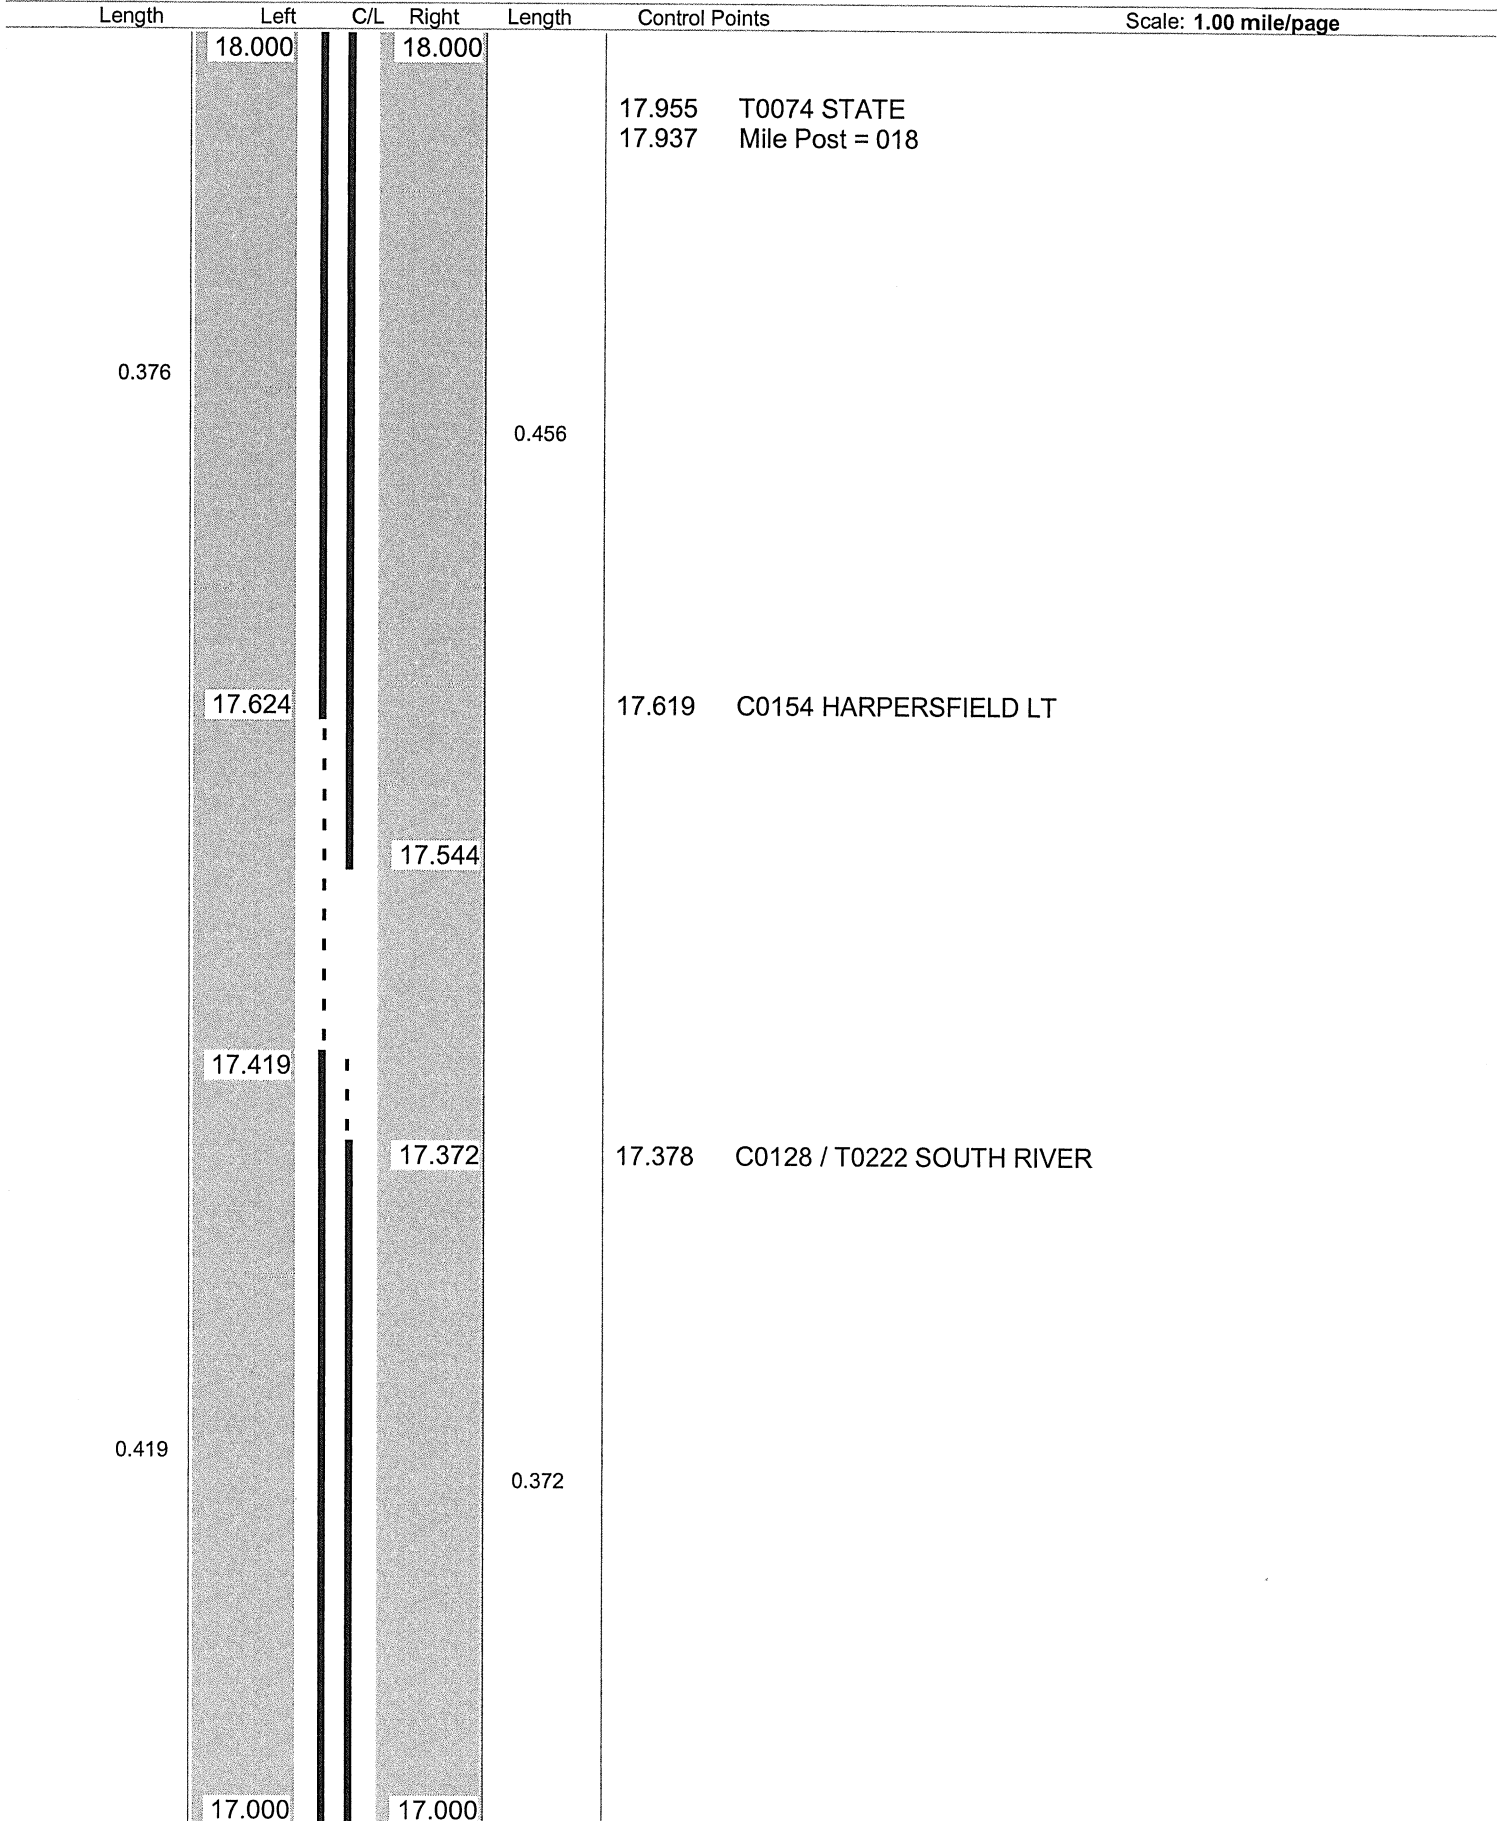

Sheet total equivalent length of solid line: 1.686

Accum. total: 19.602

© 2004 - MasterMind Systems, Inc. - Traffic Safety Suite

ODOT District 4
No Passing Zone Log (ATB)

Page: *1* of *1*
19 29

Route: **0534R (SATBSR00534**C)**


From: **18.000 LEAVE TRU CO**

Length: **0.990**

Direction: **North**

To: **18.990 S0531R**

Scale: **1.00 mile/page**

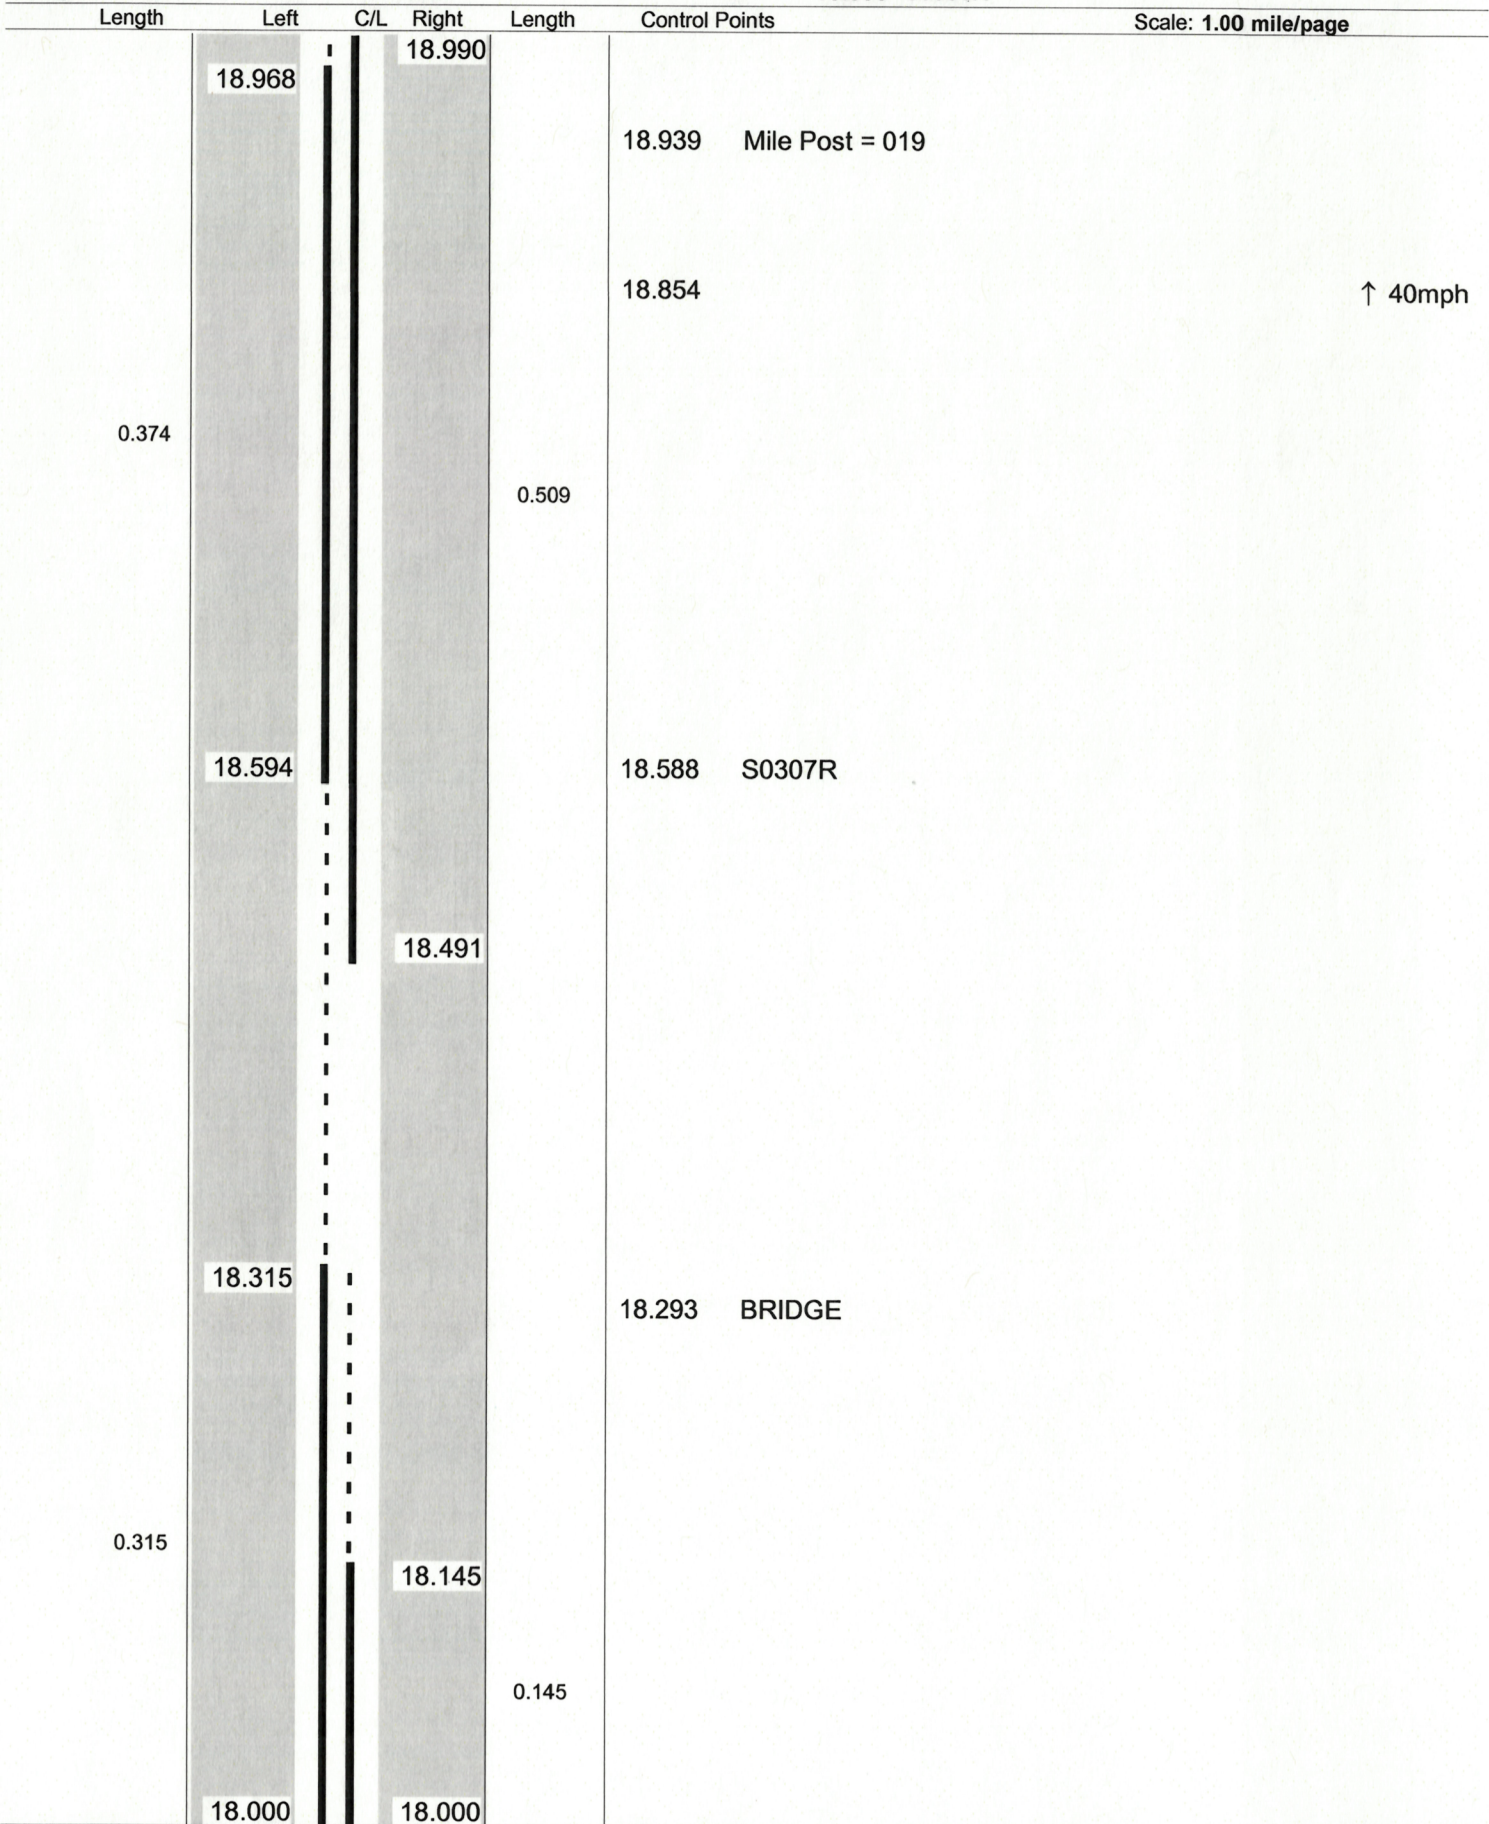

Sheet total equivalent length of solid line: 1.451

Accum. total: 1.451

© 2006 - MasterMind Systems, Inc. - Traffic Safety Suite

ODOT Dist 4 - Ashtabula County - FINAL

Page: 20 of 29

No Passing Zone Log (ATB)


Route: 0534R (SATBSR00534**C)

From: 0.000 LEAVE TRU CO

Length: 26.324

Direction: North

To: 26.324 S0531R

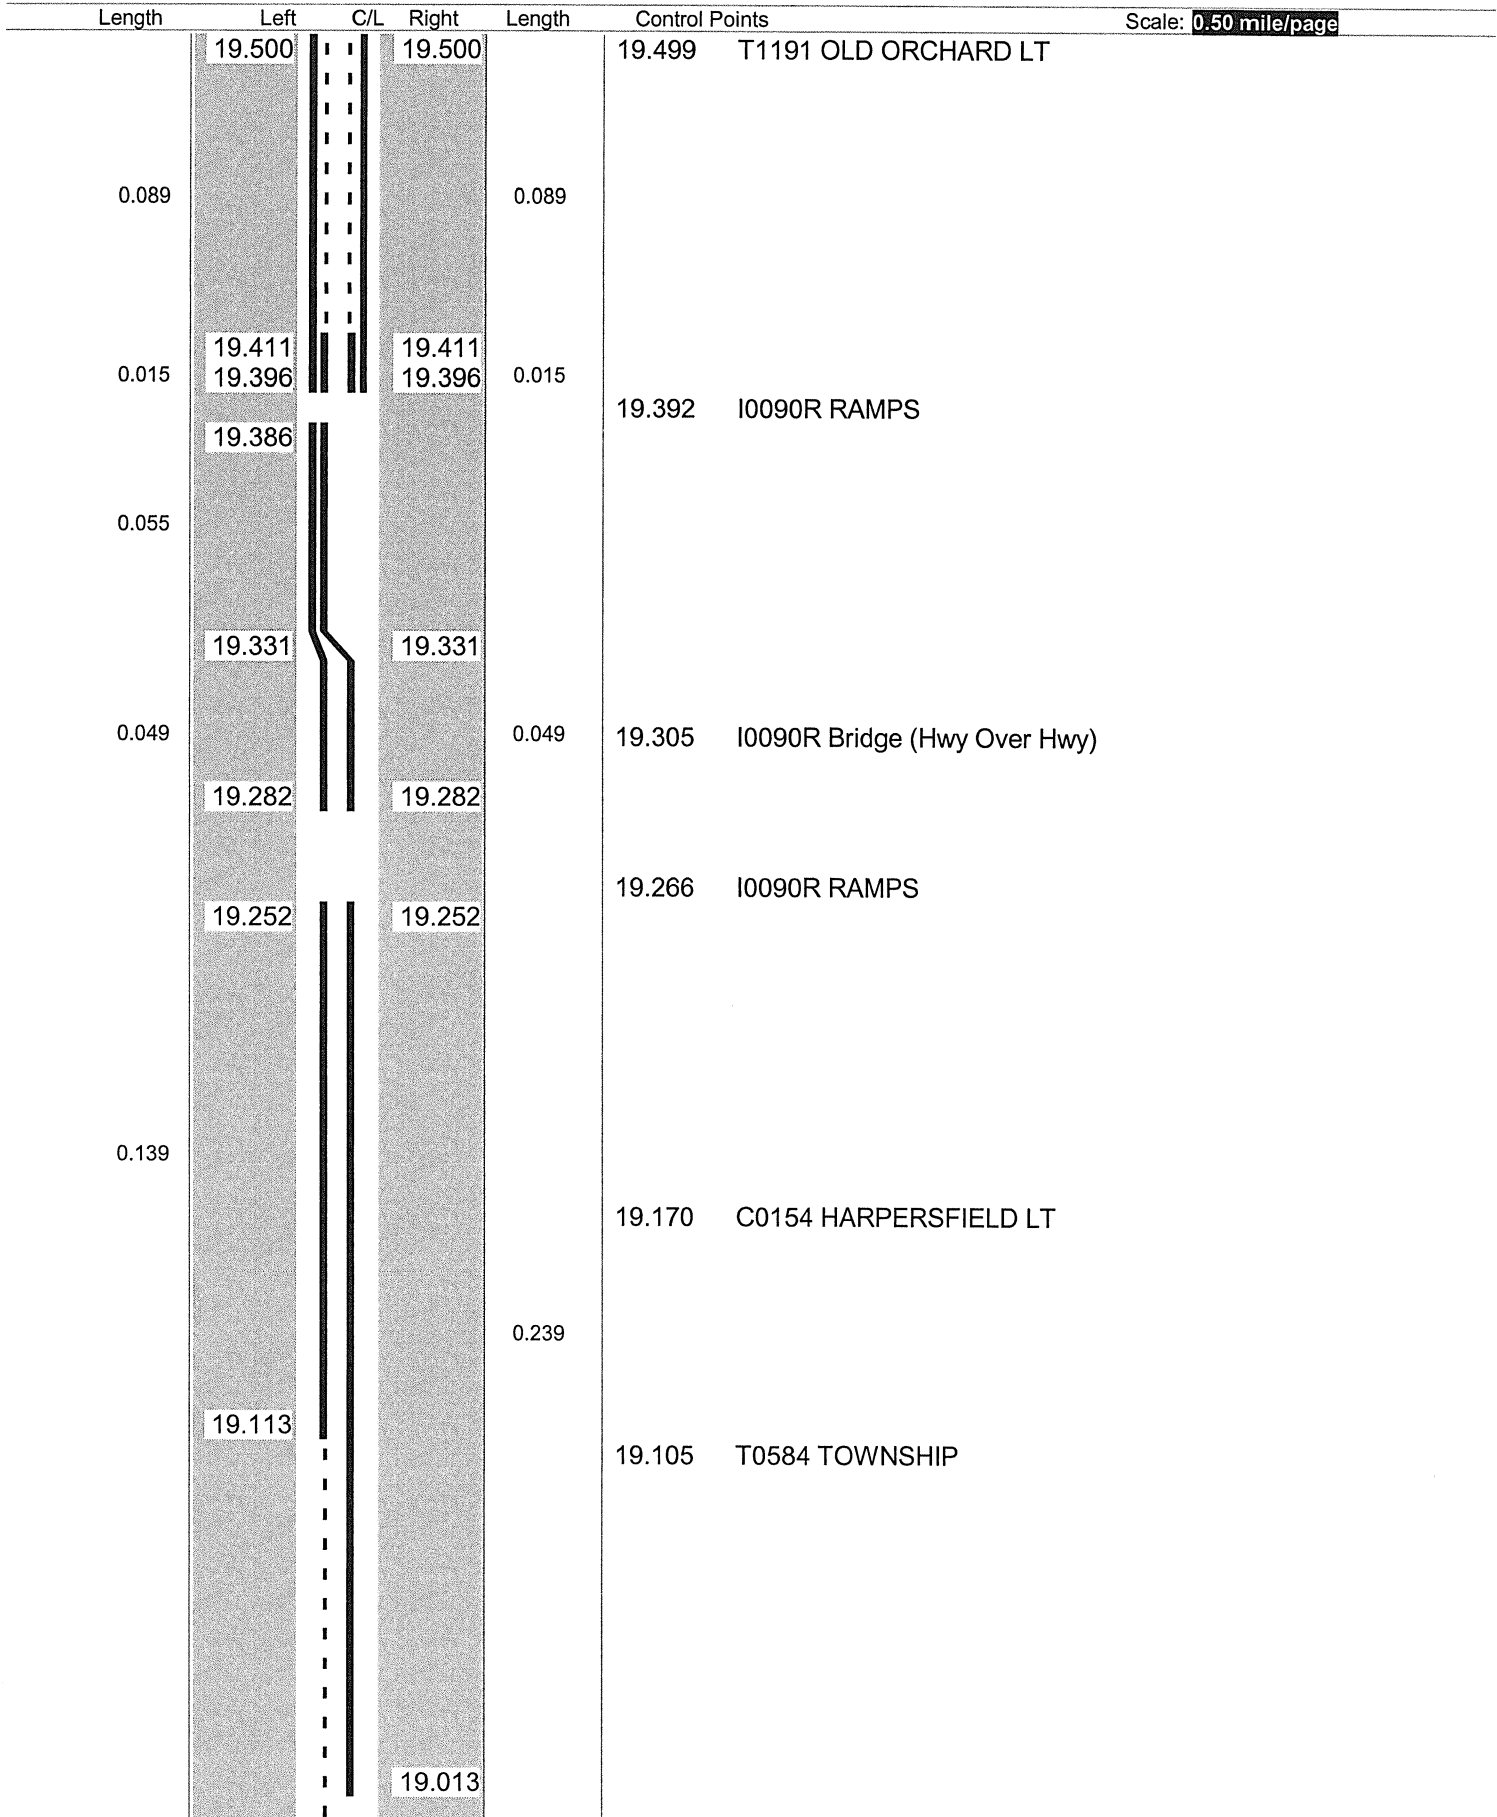

Sheet total equivalent length of solid line: 0.897

Accum. total: 21.845

© 2004 - MasterMind Systems, Inc. - Traffic Safety Suite

No Passing Zone Log (ATB)

Route: 0534R (SATBSR00534**C)

Direction: **North**

From: 0.000 **LEAVE TRU CO**

To: **26.324 S0531R**

Sheet total equivalent length of solid line: 0.763

Accum. total: 22.608

© 2004 - MasterMind Systems, Inc. - Traffic Safety Suite

ODOT Dist 4 - Ashtabula County - FINAL No Passing Zone Log (ATB)


Page: 22 of 29

Route: 0534R (SATBSR00534**C)

From: 0.000 LEAVE TRU CO

Length: 26.324 Direction: North

To: 26.324 S0531R

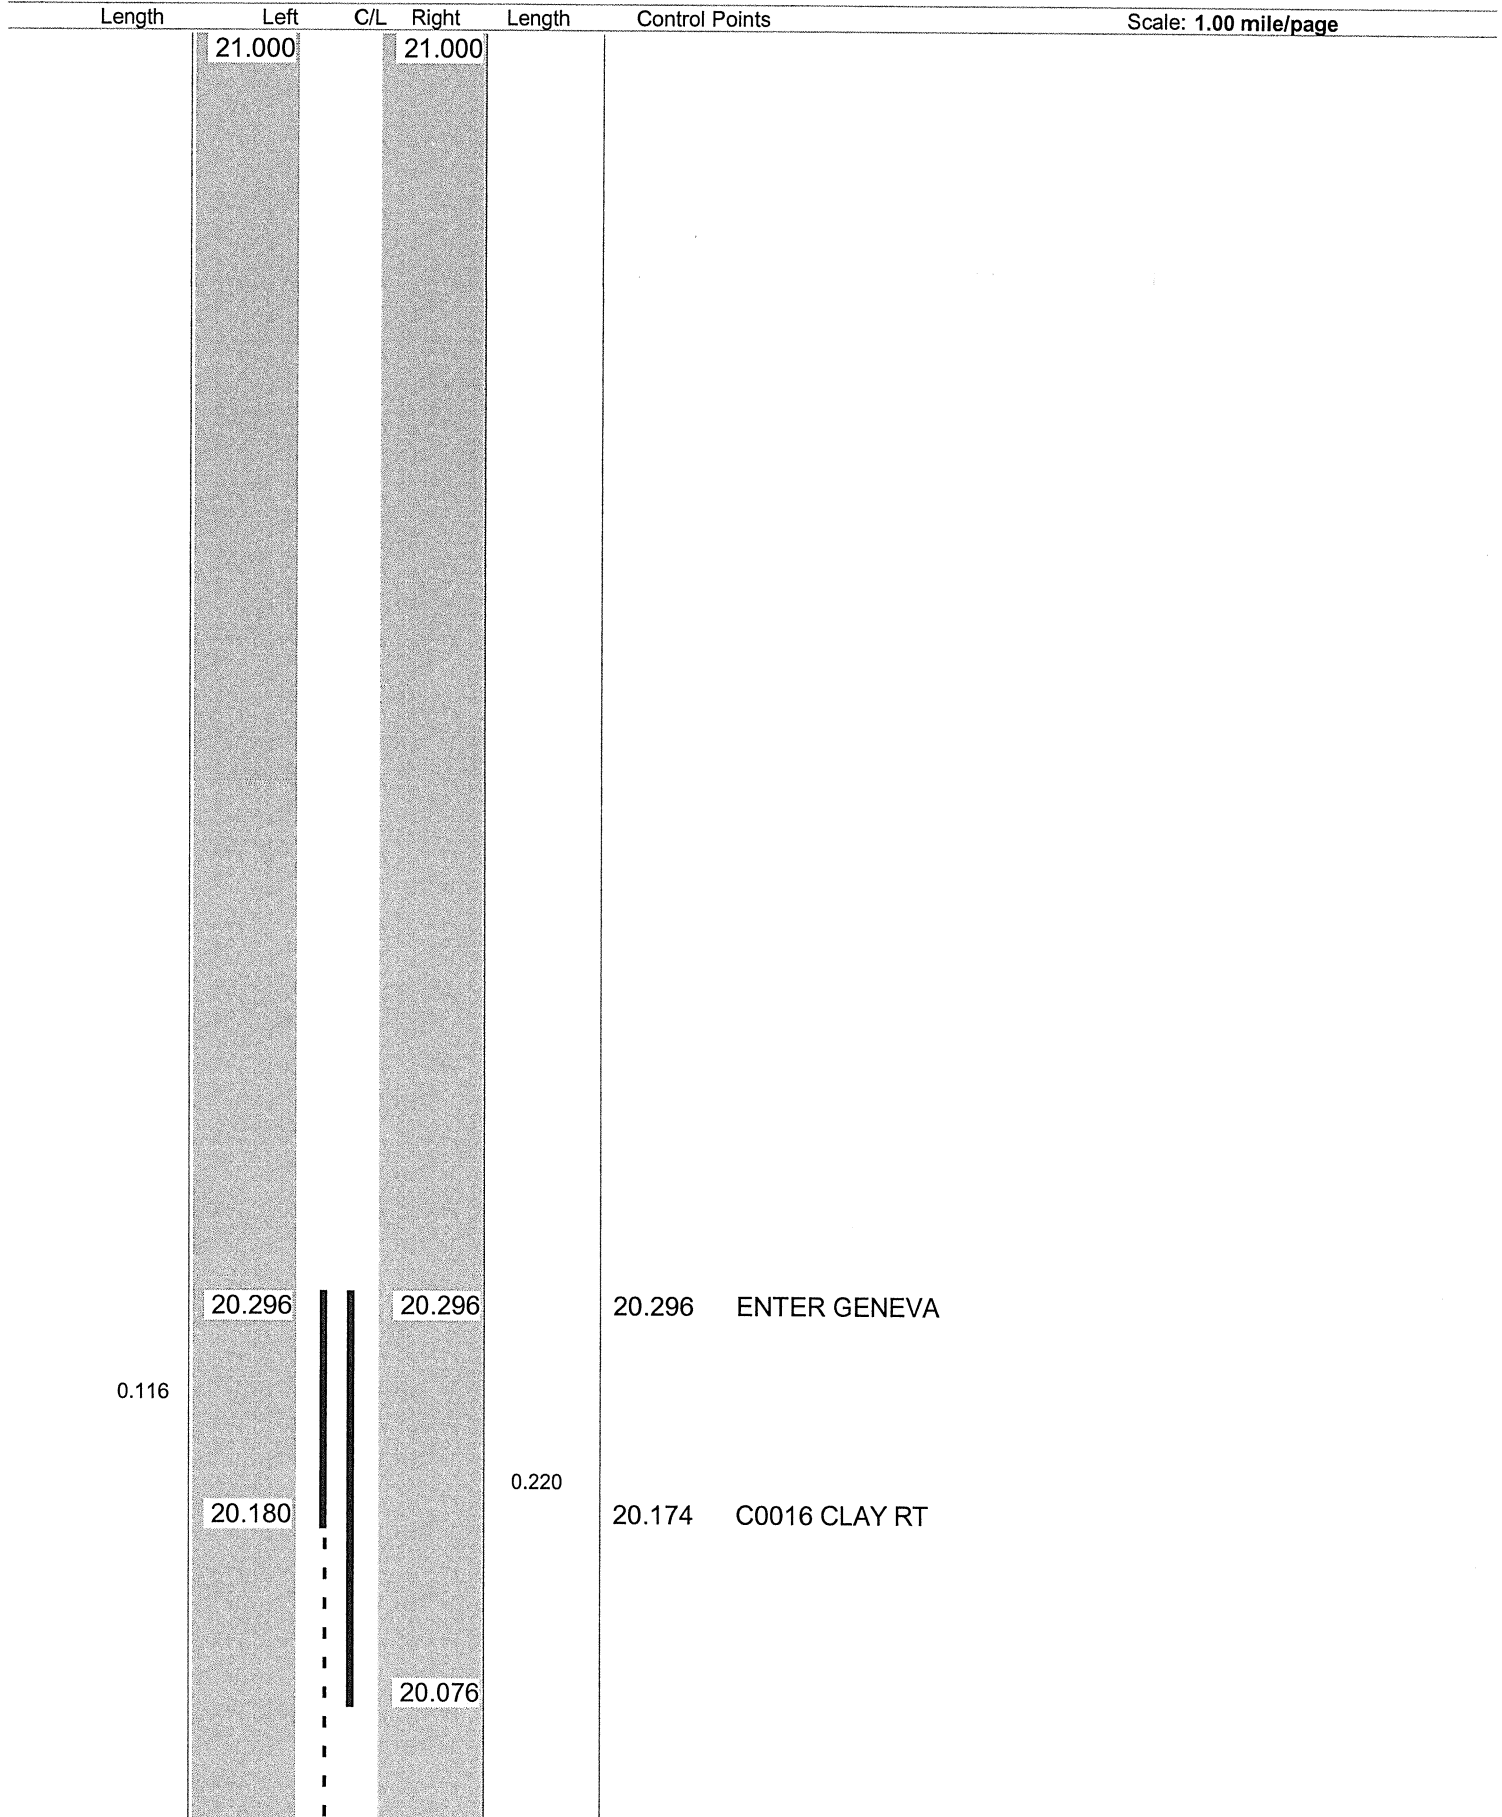

Sheet total equivalent length of solid line: 0.381

Accum. total: 22.989

© 2004 - MasterMind Systems, Inc. - Traffic Safety Suite

ODOT Dist 4 - Ashtabula County - FINAL No Passing Zone Log (ATB)

Page: 23 of 29


Route: 0534R (SATBSR00534**C)

From: 0.000 LEAVE TRU CO

Length: 26.324

Direction: North

To: 26.324 S0531R

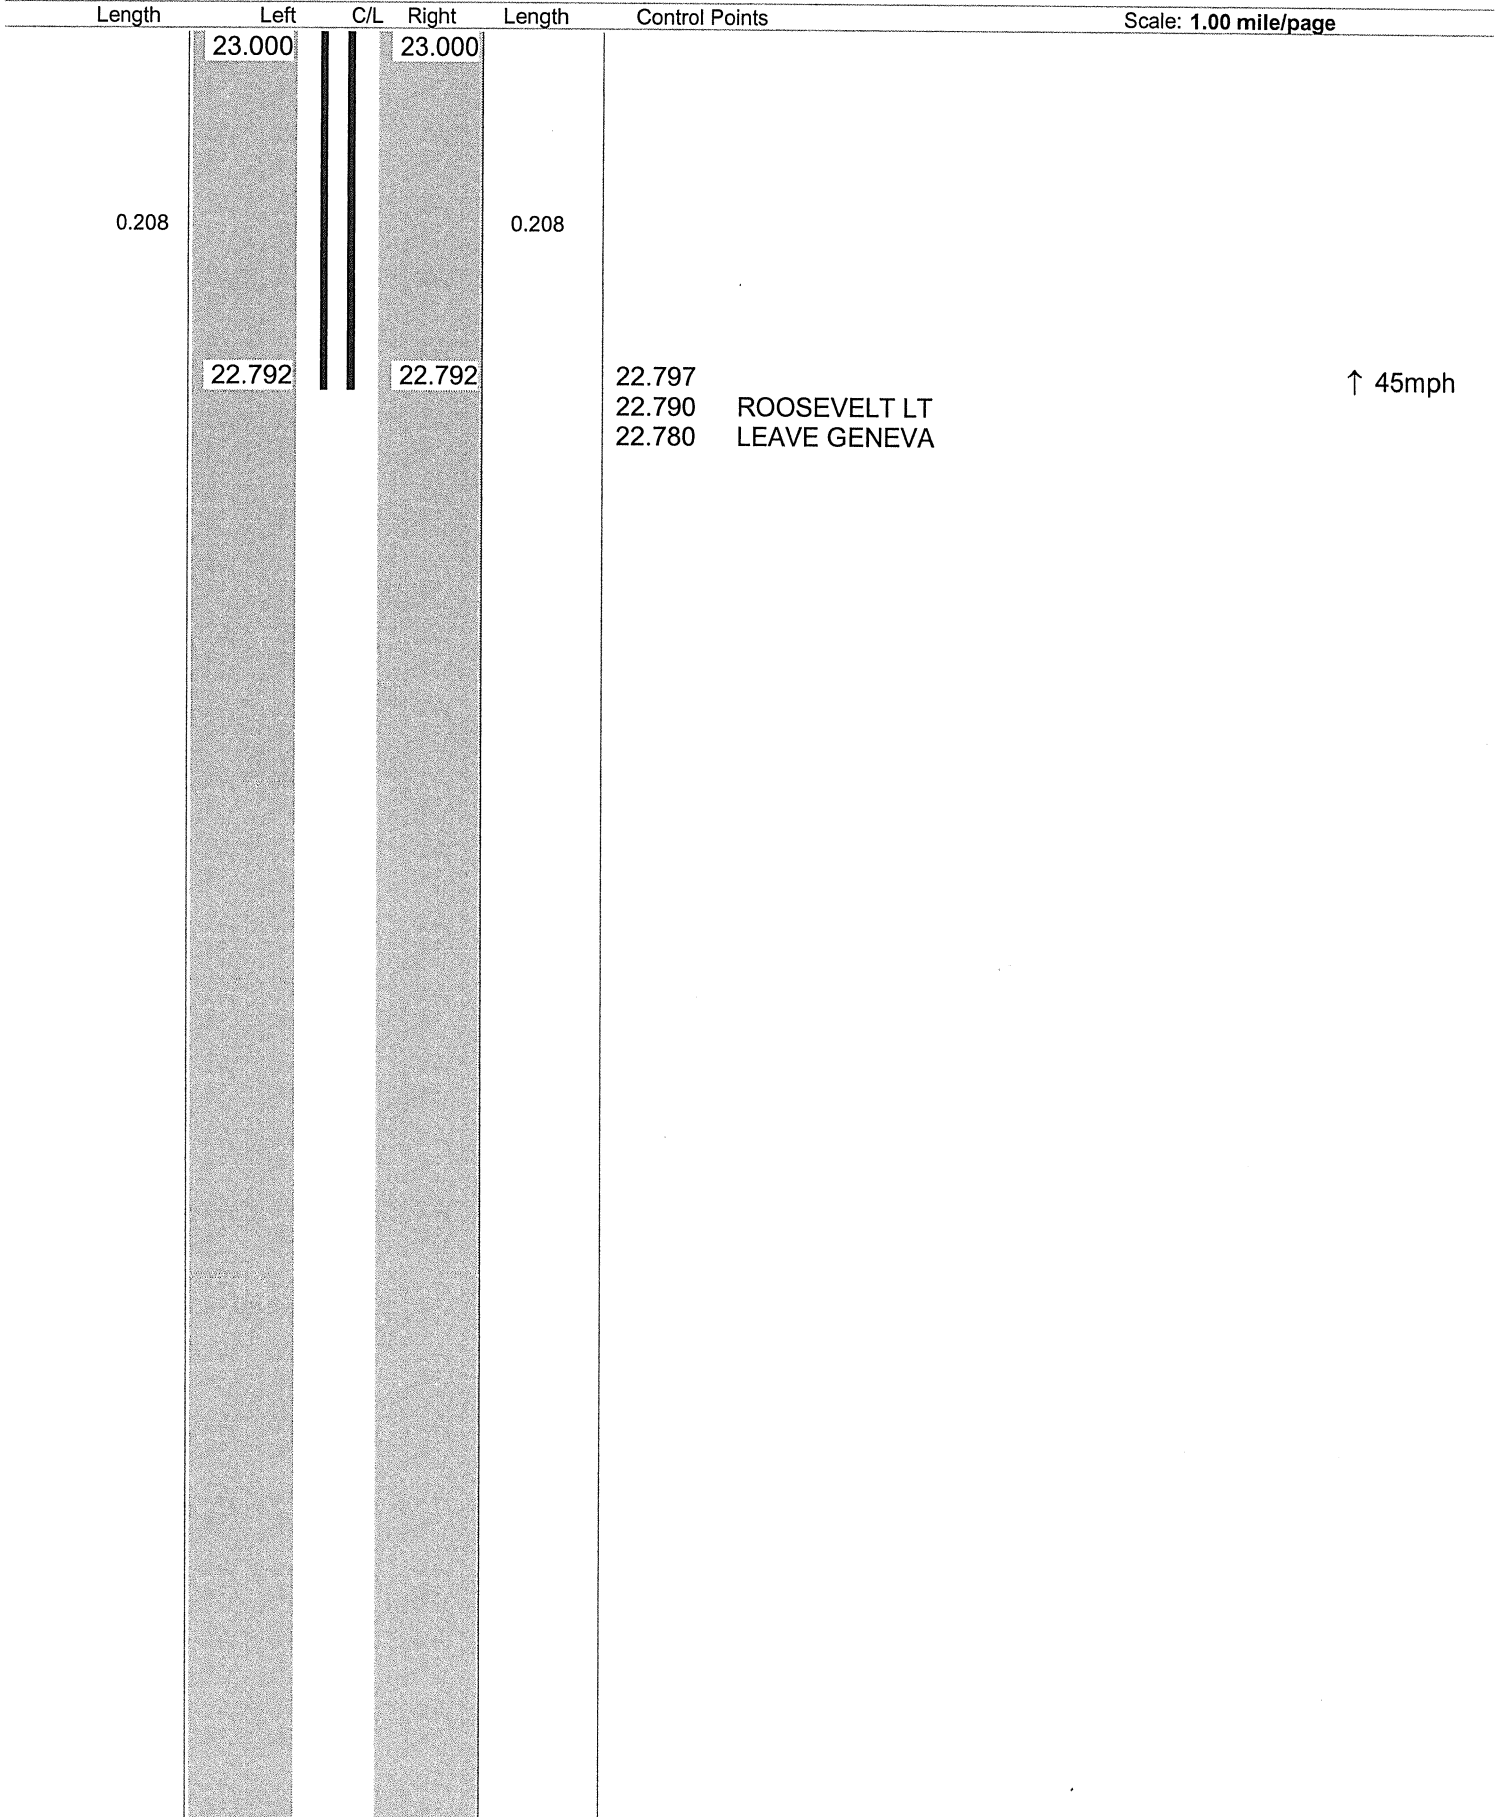

Sheet total equivalent length of solid line: 0.416

Accum. total: 23.405

© 2004 - MasterMind Systems, Inc. - Traffic Safety Suite

ODOT Dist 4 - Ashtabula County - FINAL No Passing Zone Log (ATB)

Page: 24 of 29


Route: 0534R (SATBSR00534**C)

From: 0.000 LEAVE TRU CO

Length: 26.324

Direction: North

To: 26.324 S0531R

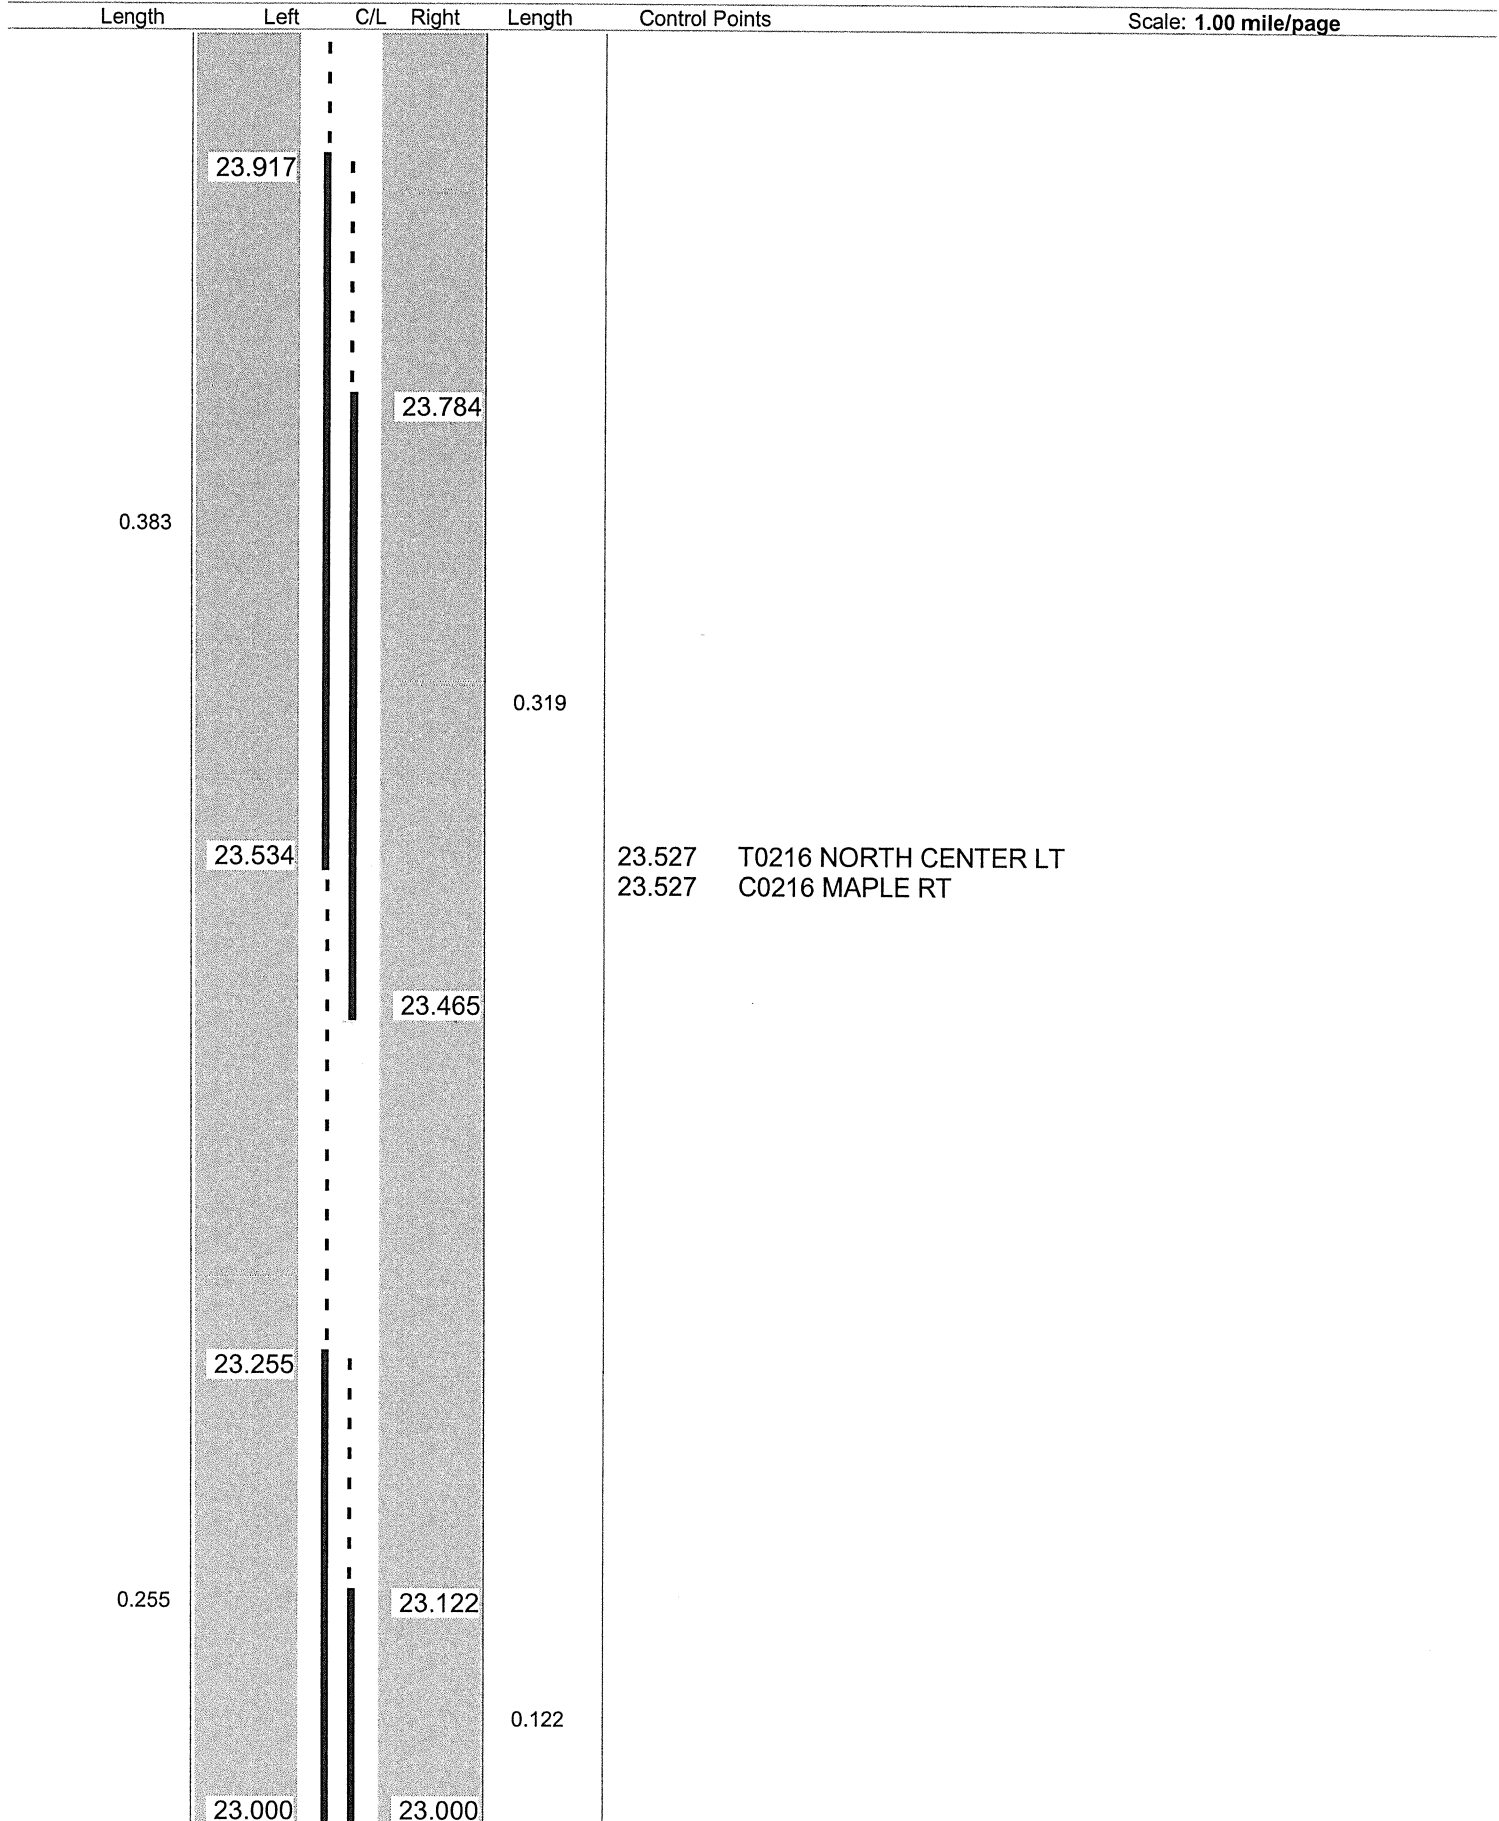

ODOT Dist 4 - Ashtabula County - FINAL No Passing Zone Log (ATB)

Page: 25 of 29


Route: 0534R (SATBSR00534**C)

From: 0.000 LEAVE TRU CO

Length: 26.324

Direction: North

To: 26.324 S0531R

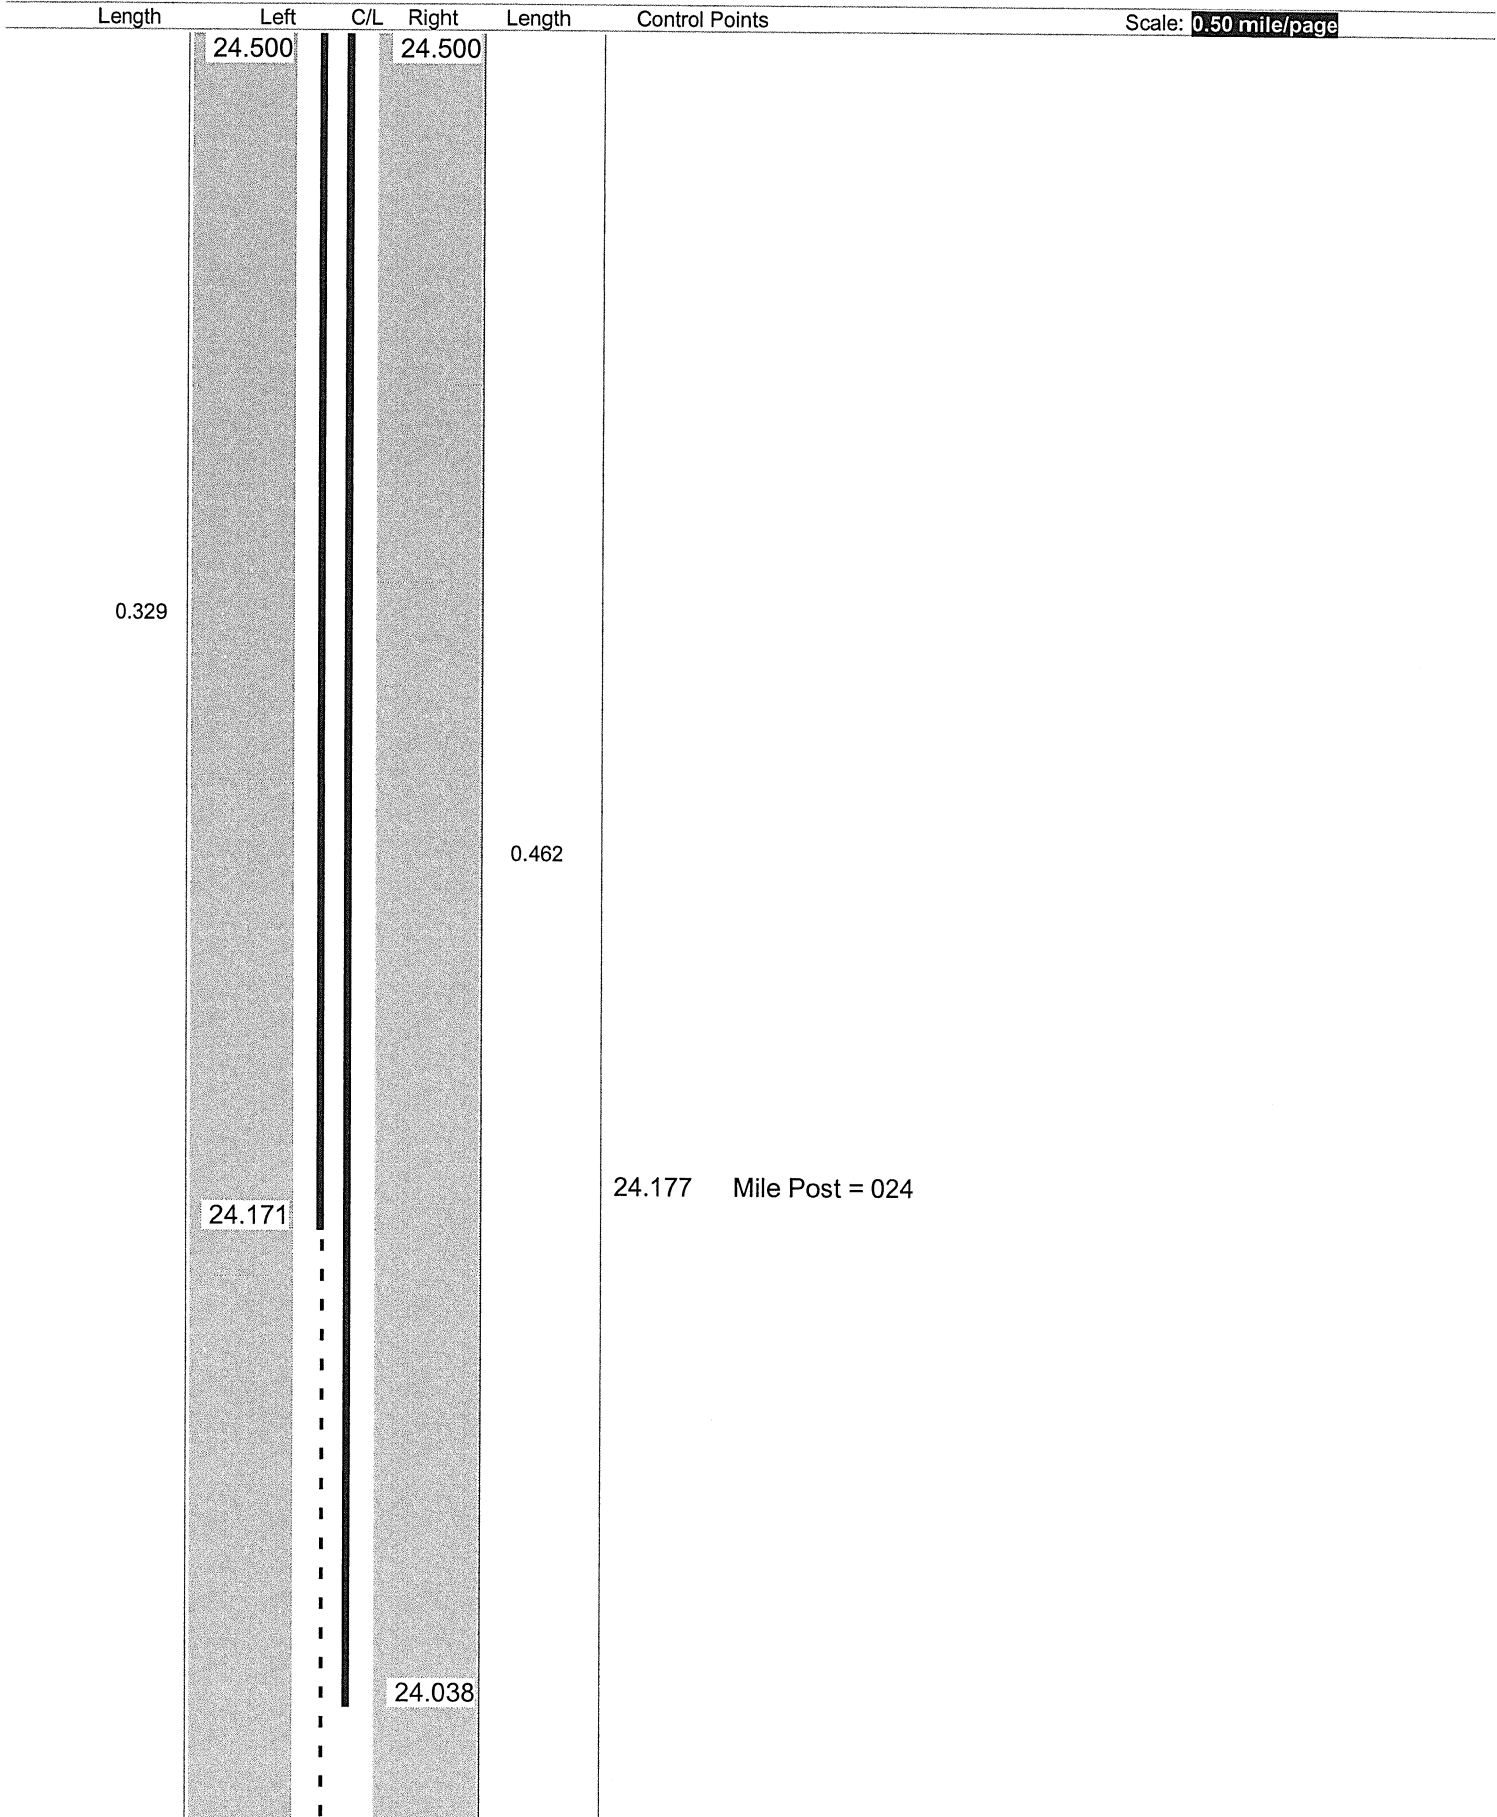

Sheet total equivalent length of solid line: 0.834

Accum. total: 25.475

© 2004 - MasterMind Systems, Inc. - Traffic Safety Suite

Page: ~~1~~ of ~~4~~
26 29

To: **26.324 S0531R**

Length	Left	C/L	Right	Length	Control Points
0.023	25.000 24.977		25.000 24.977	0.023	
0.477				0.477	
					24.670 T0217 NEW LONDON RT
	24.500		24.500		

No Passing Zone Log (ATB)

Route: 0534R (SATBSR00534**C)

Length: 26.324

Direction: **North**

From: 0.000 **LEAVE TRU CO**

To: **26.324 S0531R**

Sheet total equivalent length of solid line: 1.180

Accum. total: 27.609

© 2004 - MasterMind Systems, Inc. - Traffic Safety Suite

No Passing Zone Log (ATB)

© 2004 - MasterMind Systems, Inc. - Traffic Safety Suite

ODOT Dist 4 - Ashtabula County - FINAL **No Passing Zone Log (ATB)**


Page: 29 of 29

Route: 0534R (SATBSR00534**C)

From: 0.000 LEAVE TRU CO

Length: 26.324 Direction: North

To: 26.324 S0531R

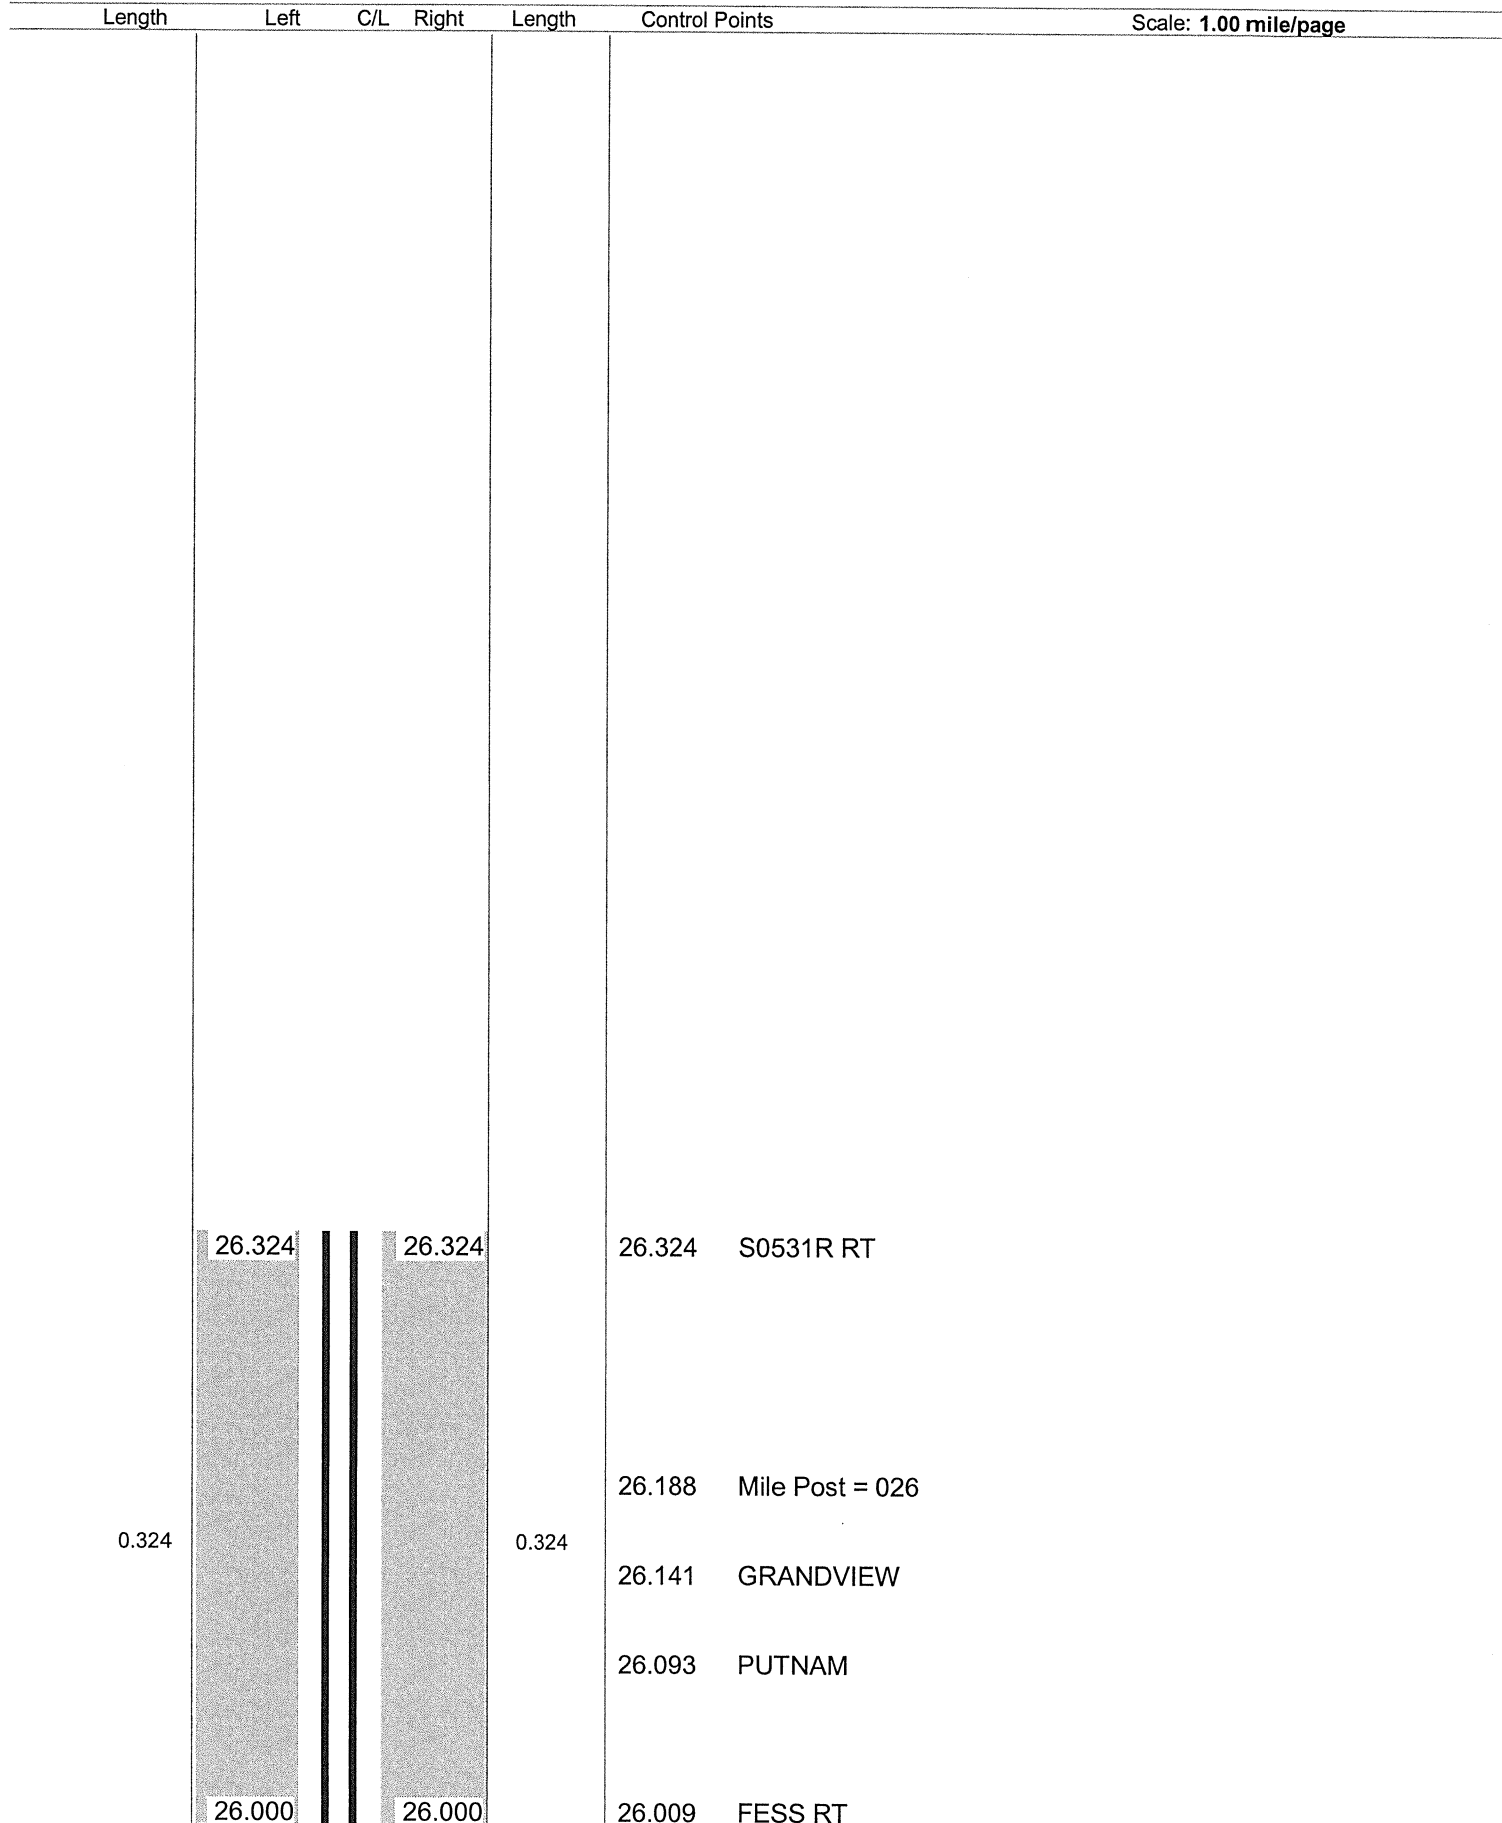

Sheet total equivalent length of solid line: 0.648

Accum. total: 29.257

© 2004 - MasterMind Systems, Inc. - Traffic Safety Suite