

No Passing Zone Log (POR)

Page: 1 of 17

Route: 0303R (SPORSR00303**C)

Length: 15.612

Direction: **East**

From: 4.990 *LEAVE STREETSBORO*

To: **20.602 ENTER TRU CO**

Length	Left	C/L	Right	Length	Control Points
0.010	4.990		5.000		4.990 LEAVE STREETSBORO

ODOT Dist 4 - Portage Co - FINAL No Passing Zone Log (POR)


Page: 2 of 17

Route: 0303R (SPORSR00303**C)

From: 4.990 LEAVE STREETSBORO

Length: 15.612 Direction: East

To: 20.602 ENTER TRU CO

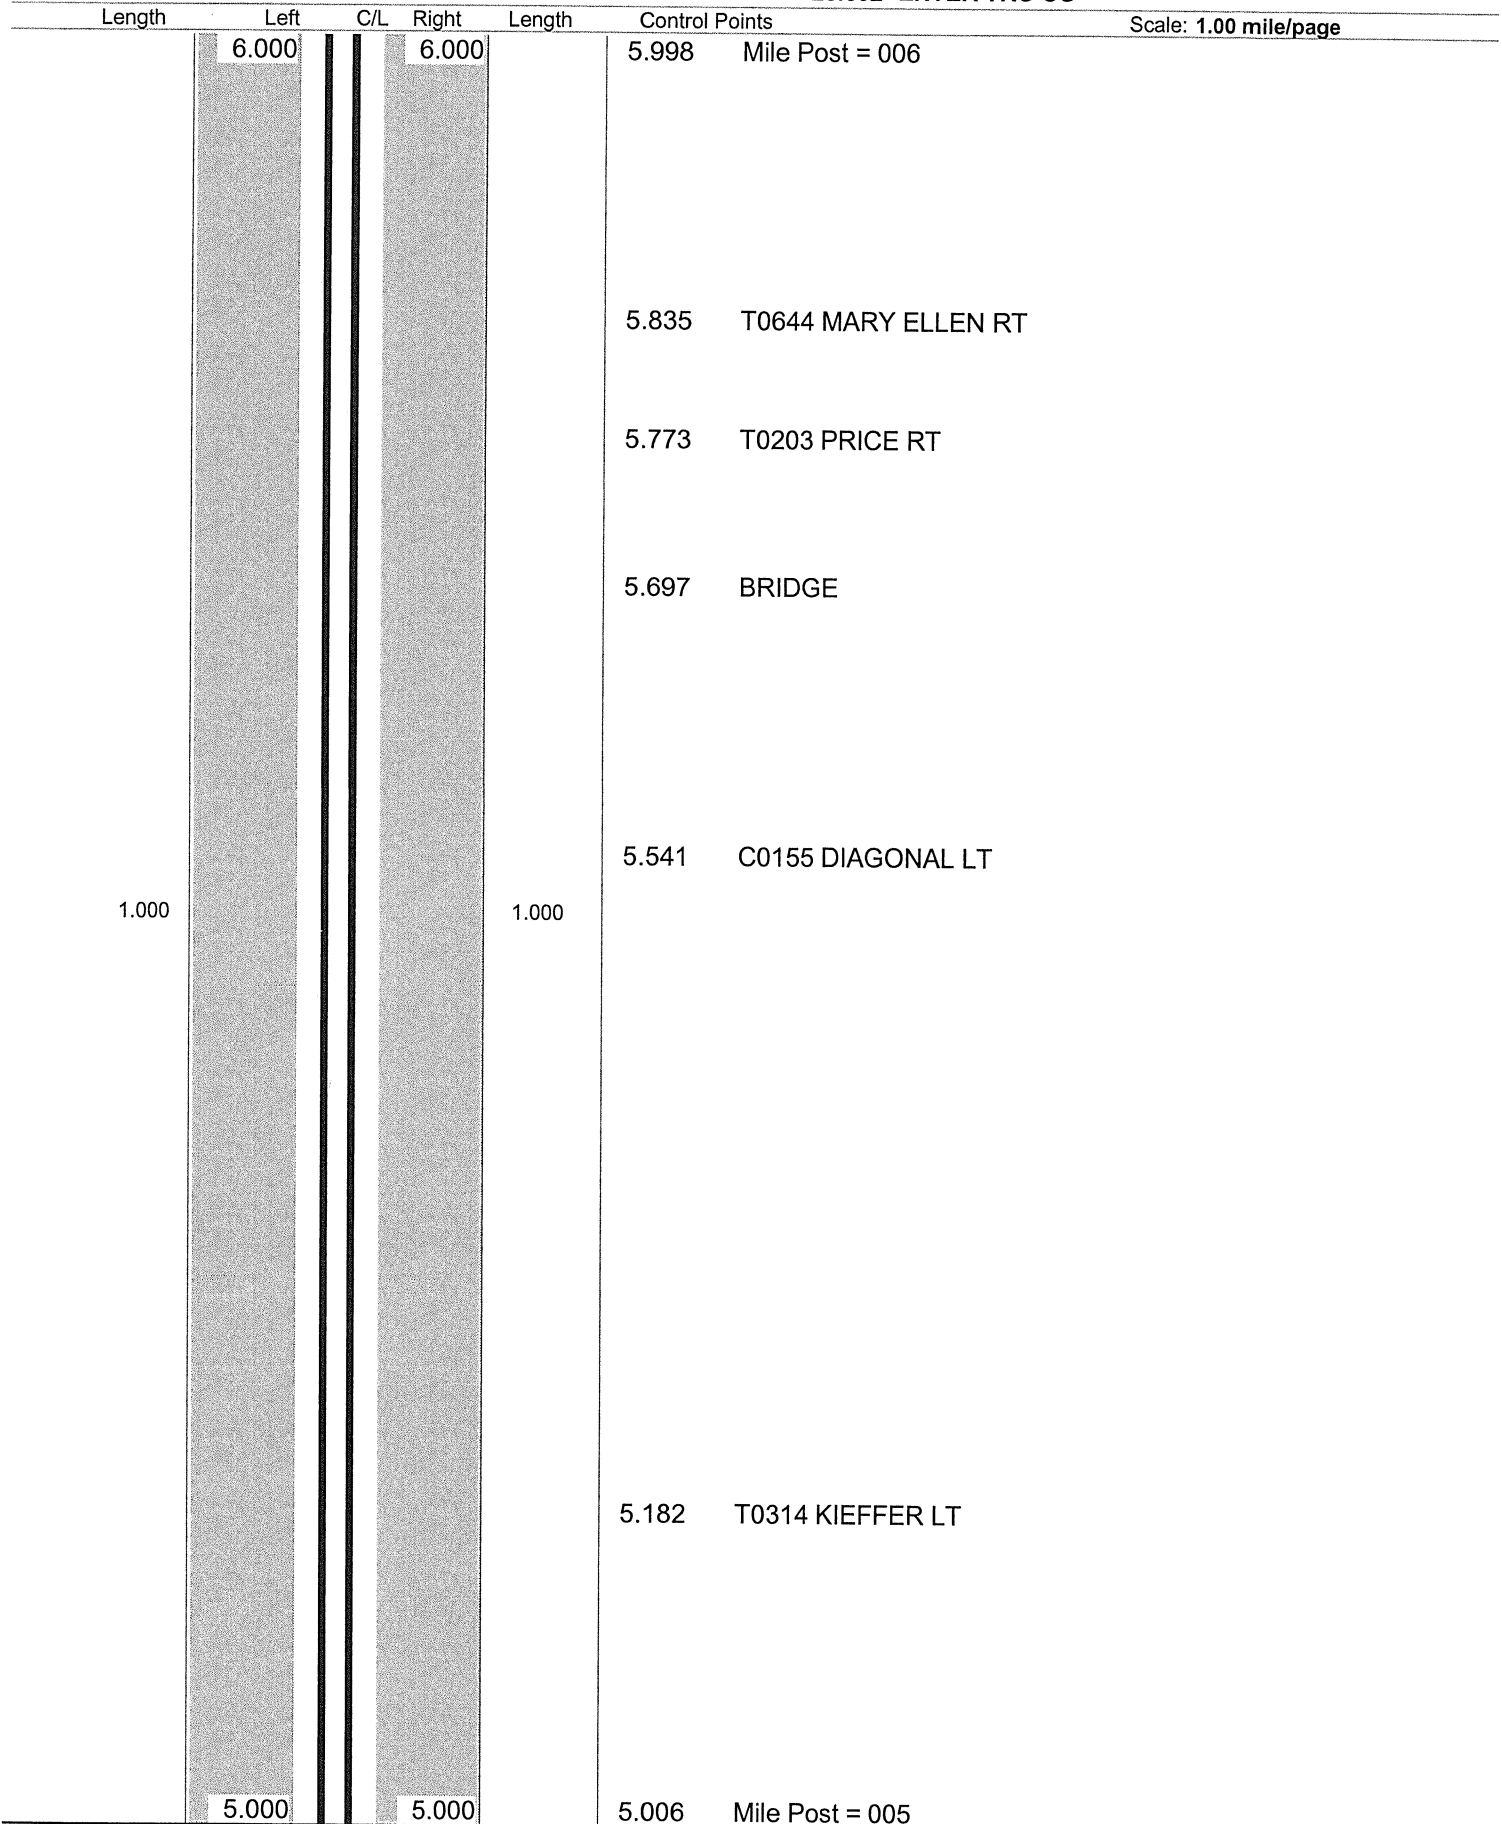

Sheet total equivalent length of solid line: 2.000


Accum. total: 2.020

© 2004 - MasterMind Systems, Inc. - Traffic Safety Suite

ODOT Dist 4 - Portage Co - FINAL
No Passing Zone Log (POR)

Route: 0303R (SPORSR00303**C)
Length: 15.612 Direction: East

From: 4.990 LEAVE STREETSBORO
To: 20.602 ENTER TRU CO

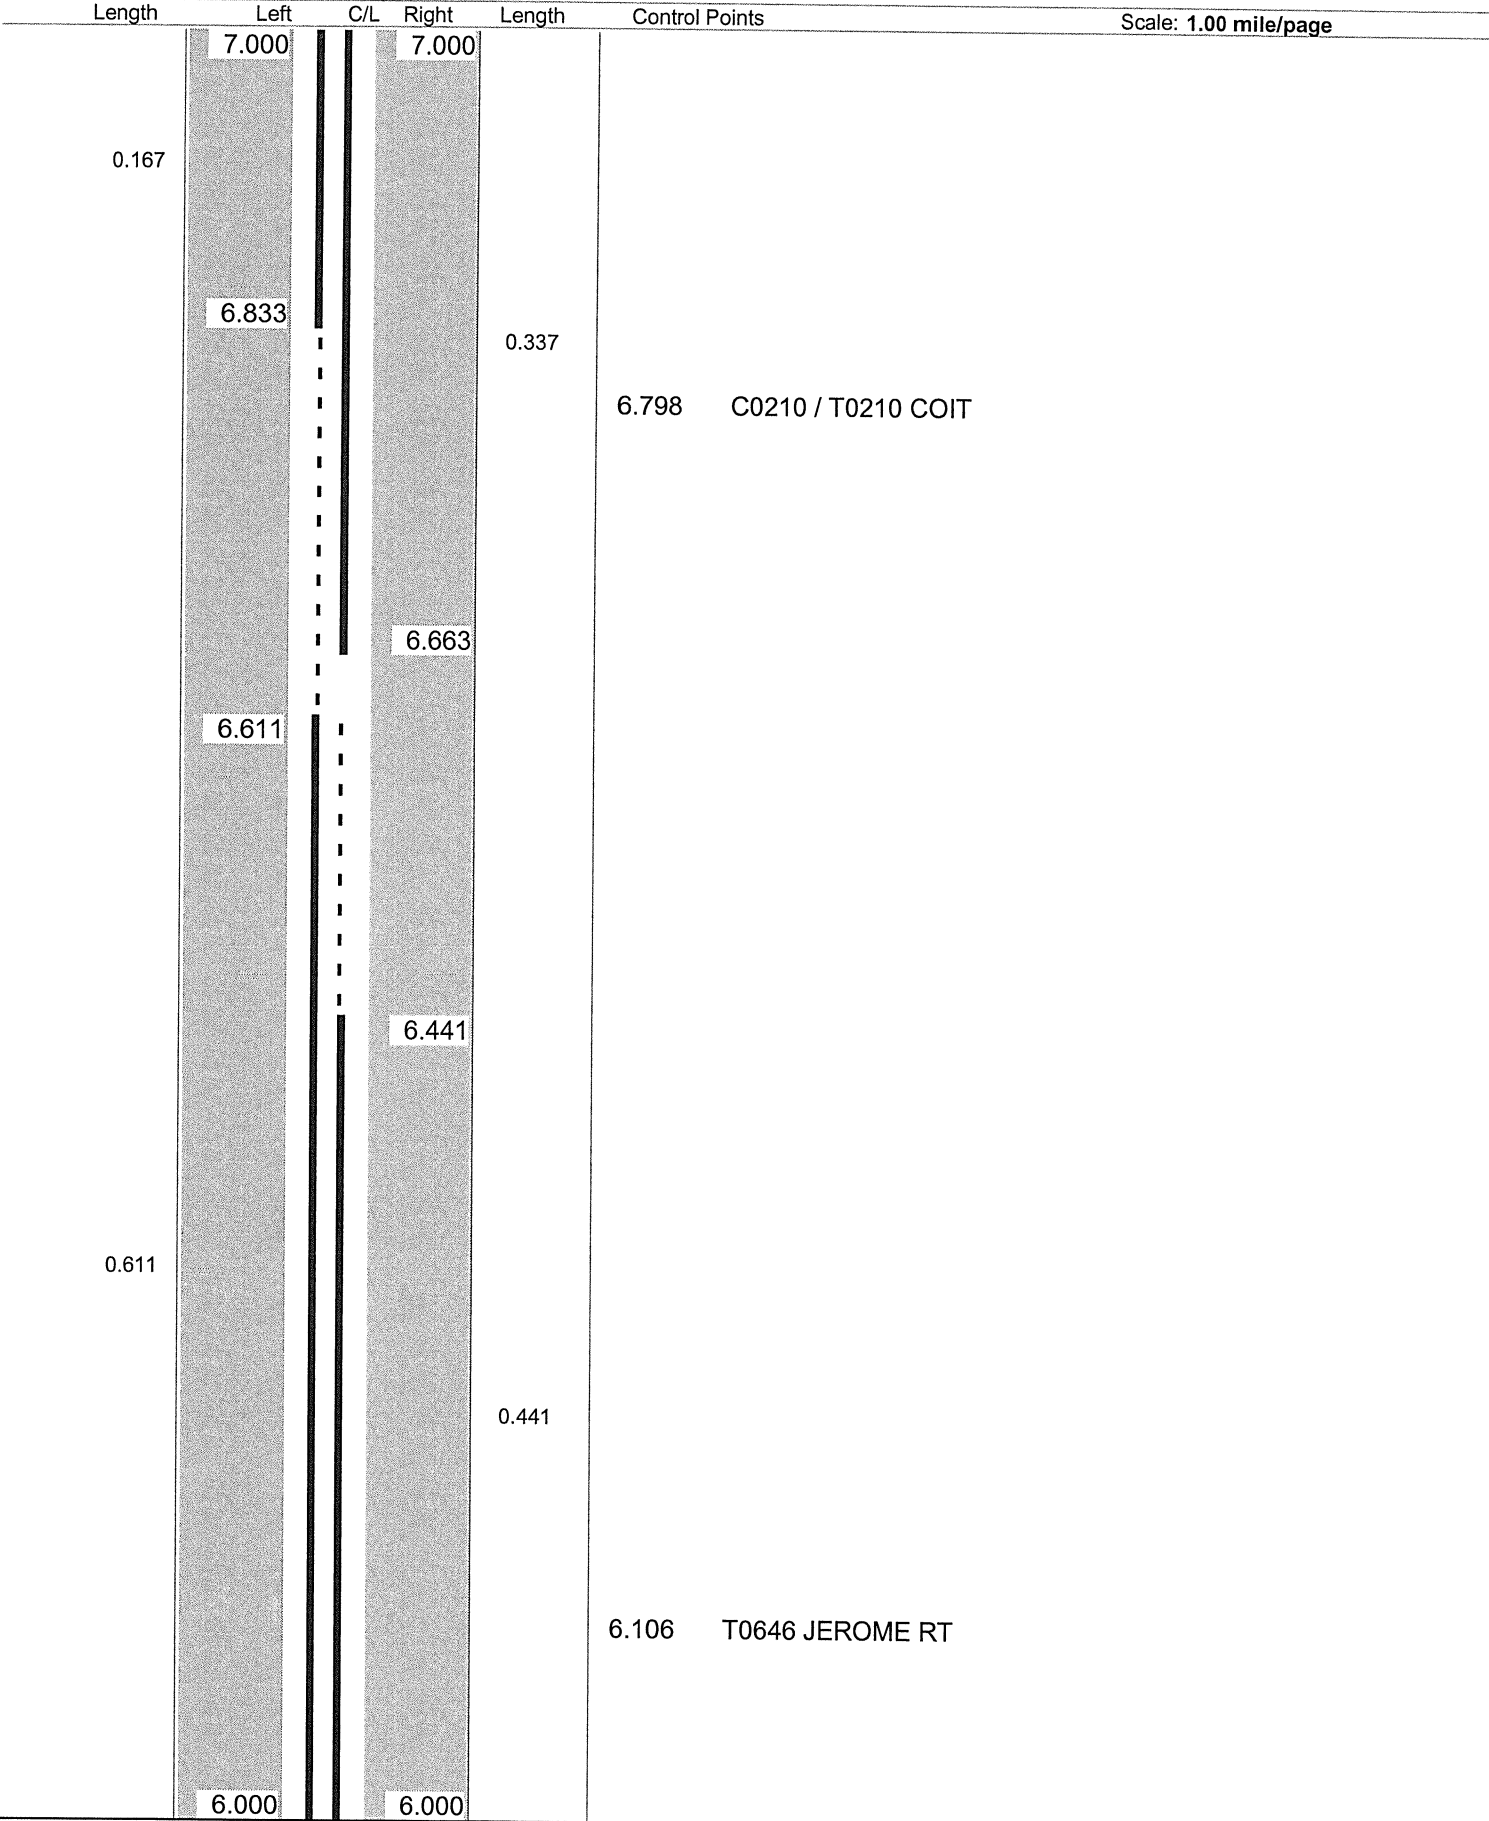

ODOT Dist 4 - Portage Co - FINAL
No Passing Zone Log (POR)


Page: 4 of 17

Route: 0303R (SPORSR00303**C)

From: 4.990 LEAVE STREETSBORO

Length: 15.612 Direction: East

To: 20.602 ENTER TRU CO

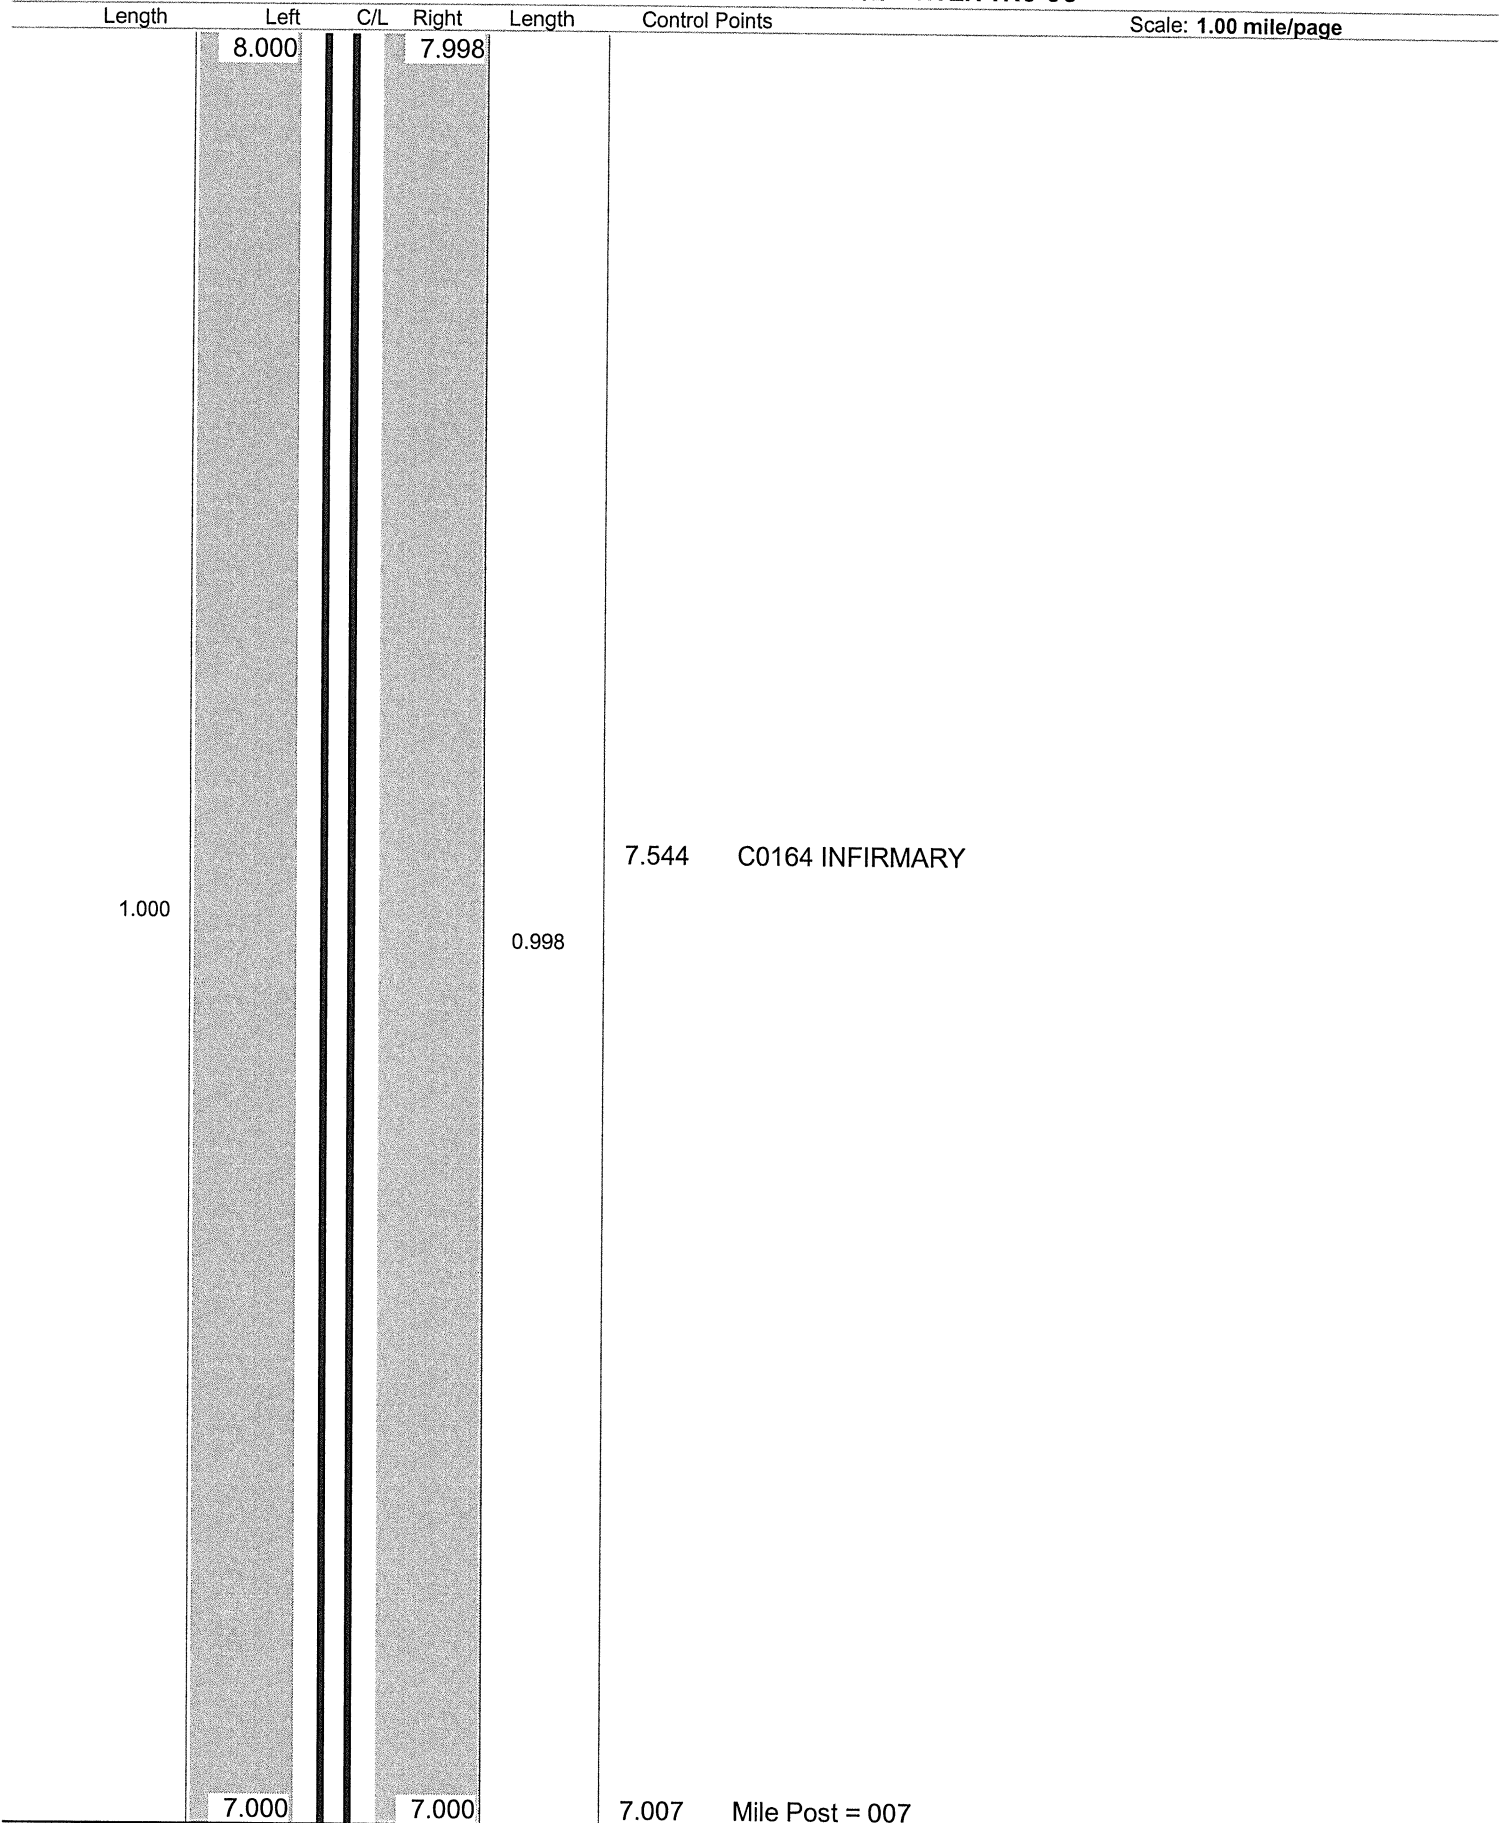

ODOT Dist 4 - Portage Co - FINAL
No Passing Zone Log (POR)


Route: 0303R (SPORSR00303**C)

Length: 15.612

Direction: East

From: 4.990 LEAVE STREETSBORO

To: 20.602 ENTER TRU CO

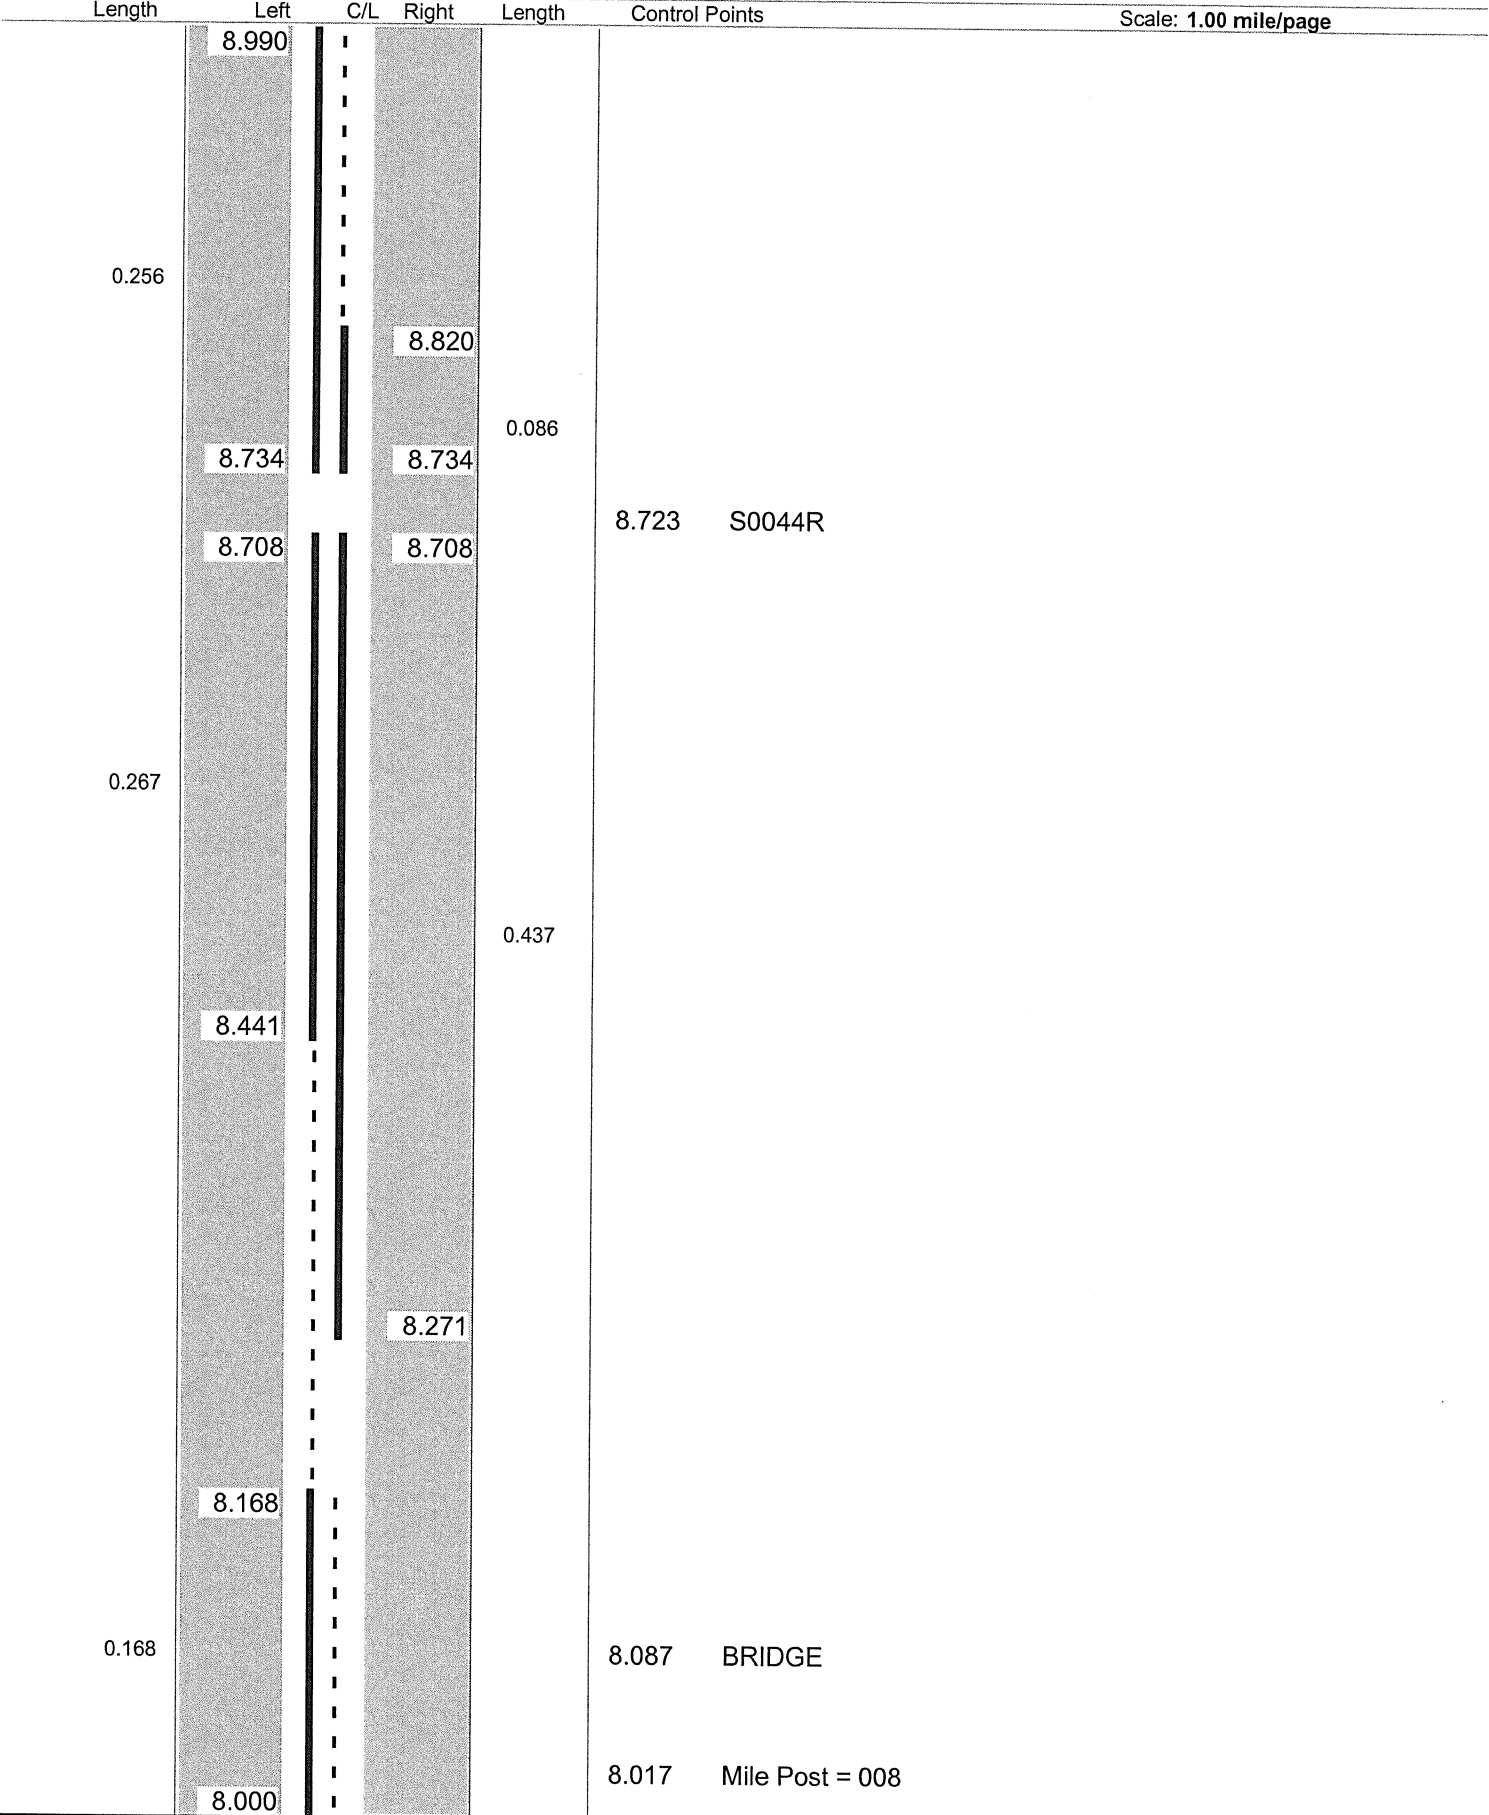

ODOT District 4
No Passing Zone Log (POR)

Page: *1* of *1*
6 17

Route: **0303R (SPORSR00303**C)**


Length: **0.999**

Direction: **East**

From: **9.000 LEAVE STREETSBORO**

To: **9.999 ENTER TRU CO**

Scale: 1.00 mile/page

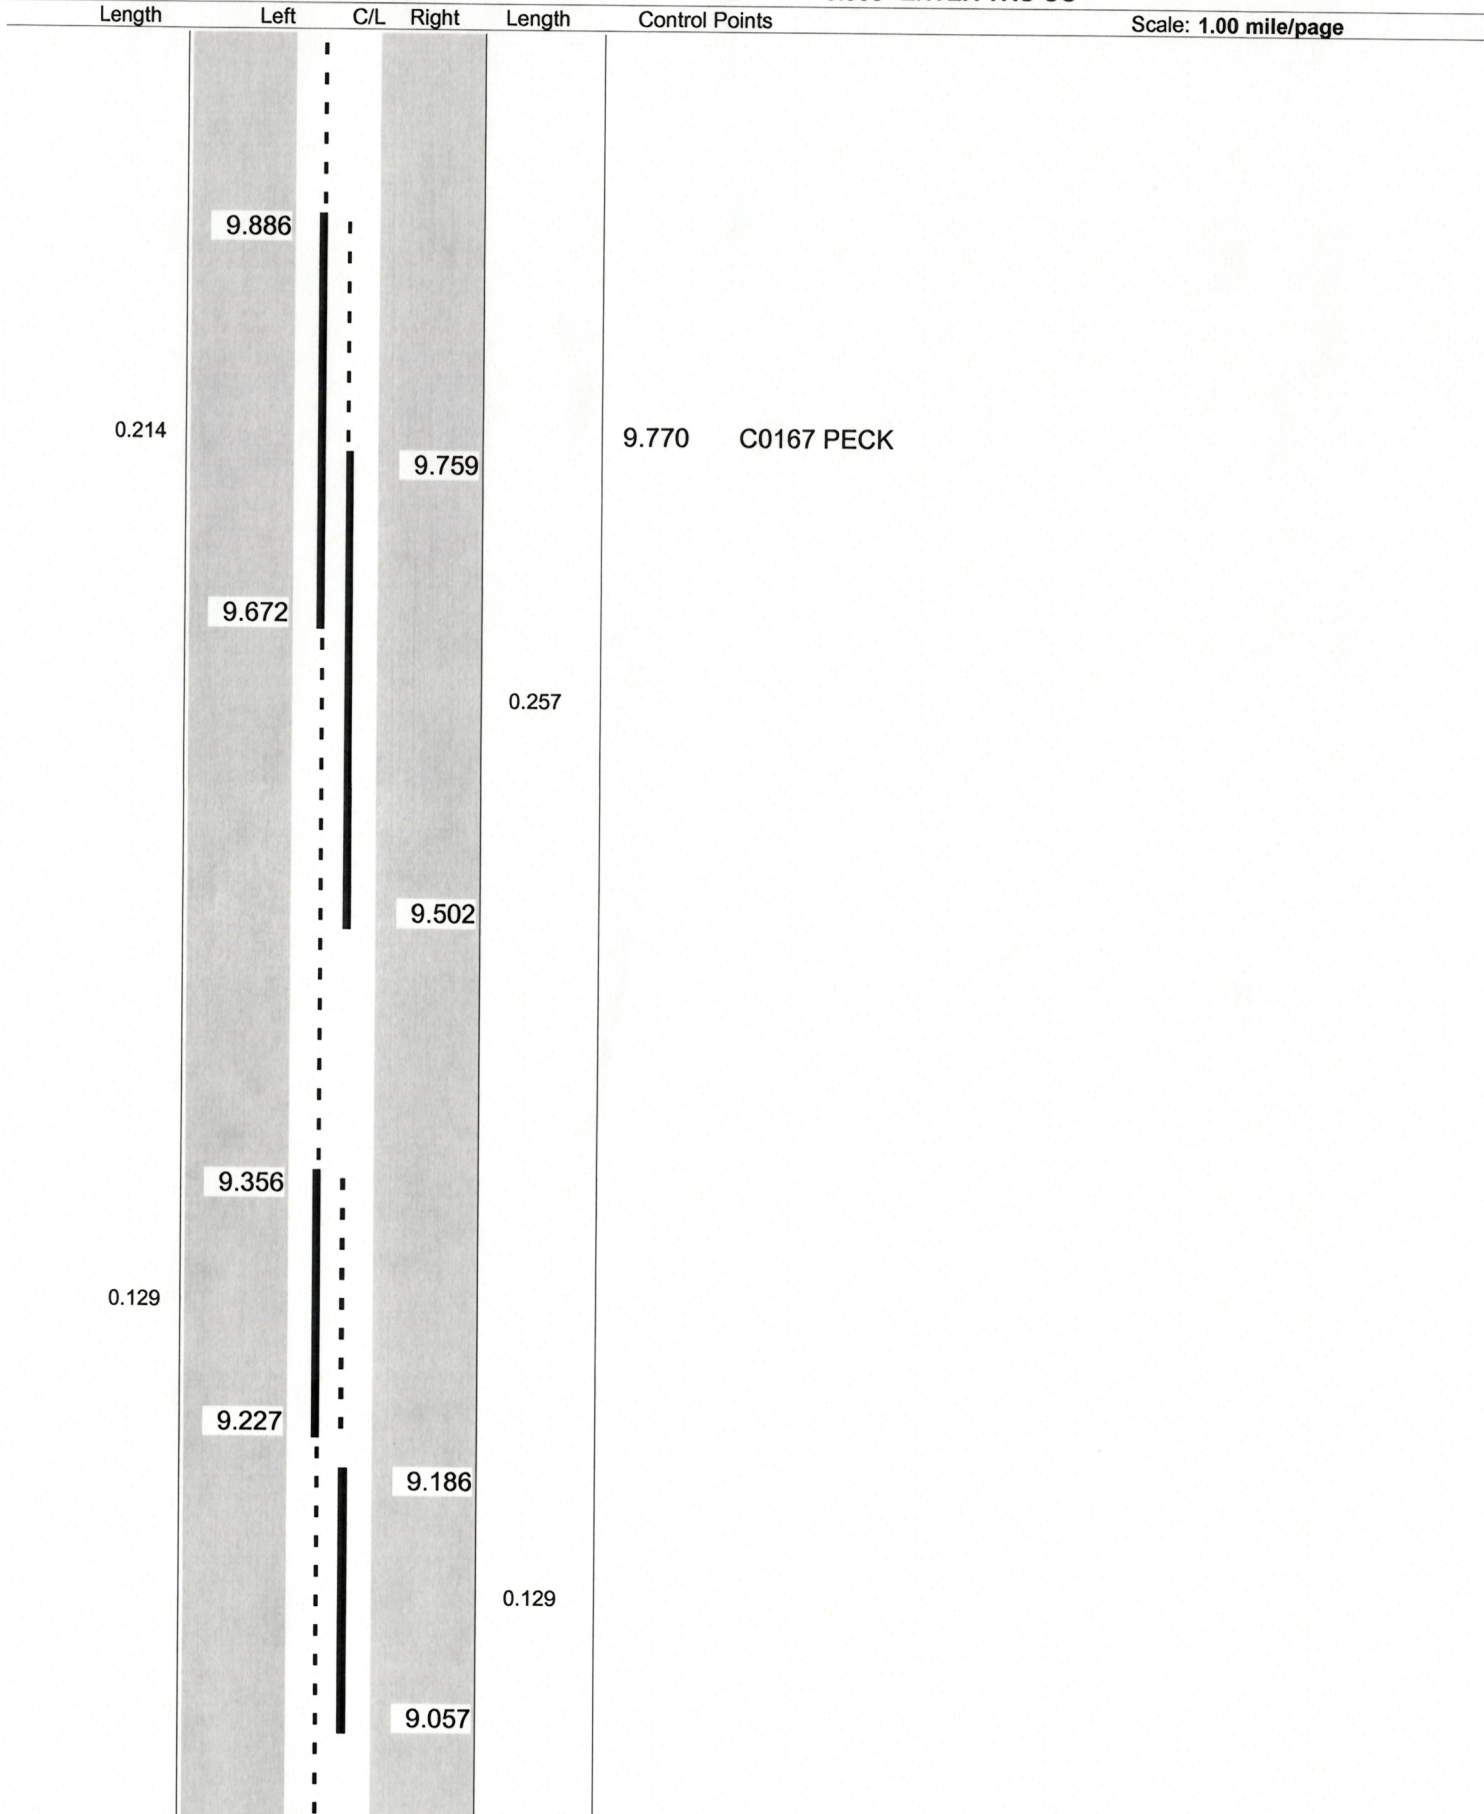

Sheet total equivalent length of solid line: 0.957

Accum. total: 0.957

No Passing Zone Log (POR)


Route: 0303R (SPORSR00303**C)

Length: 15.612

Direction: **East**

From: 4.990 LEAVE STREETSBORO

To: 20.602 ENTER TRU CO

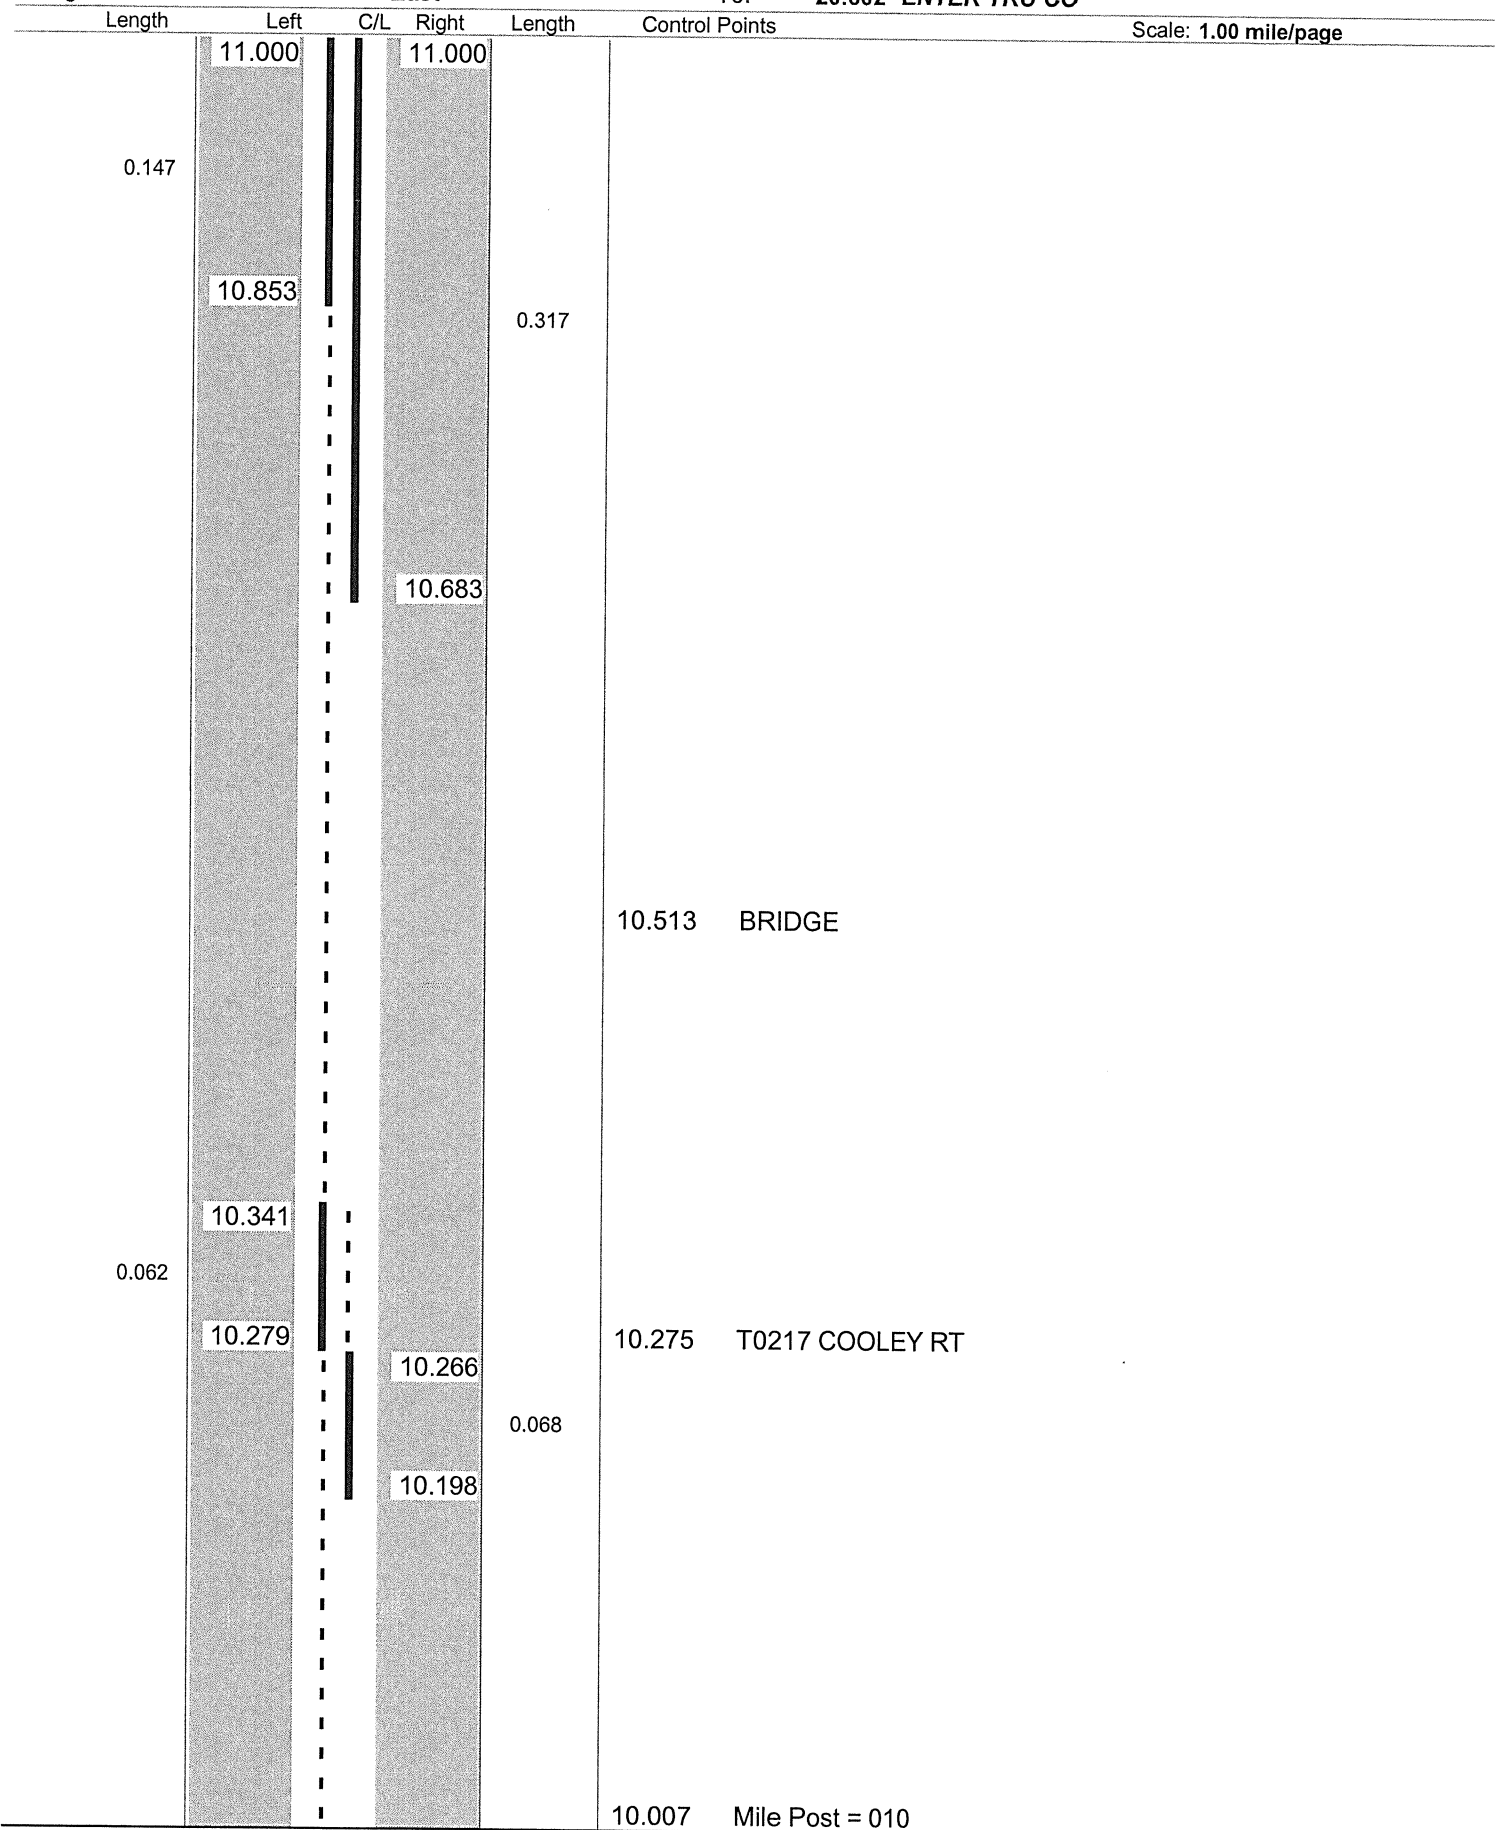

ODOT Dist 4 - Portage Co - FINAL No Passing Zone Log (POR)


Page: 8 of 17

Route: 0303R (SPORSR00303**C)

From: 4.990 LEAVE STREETSBORO

Length: 15.612 Direction: East

To: 20.602 ENTER TRU CO

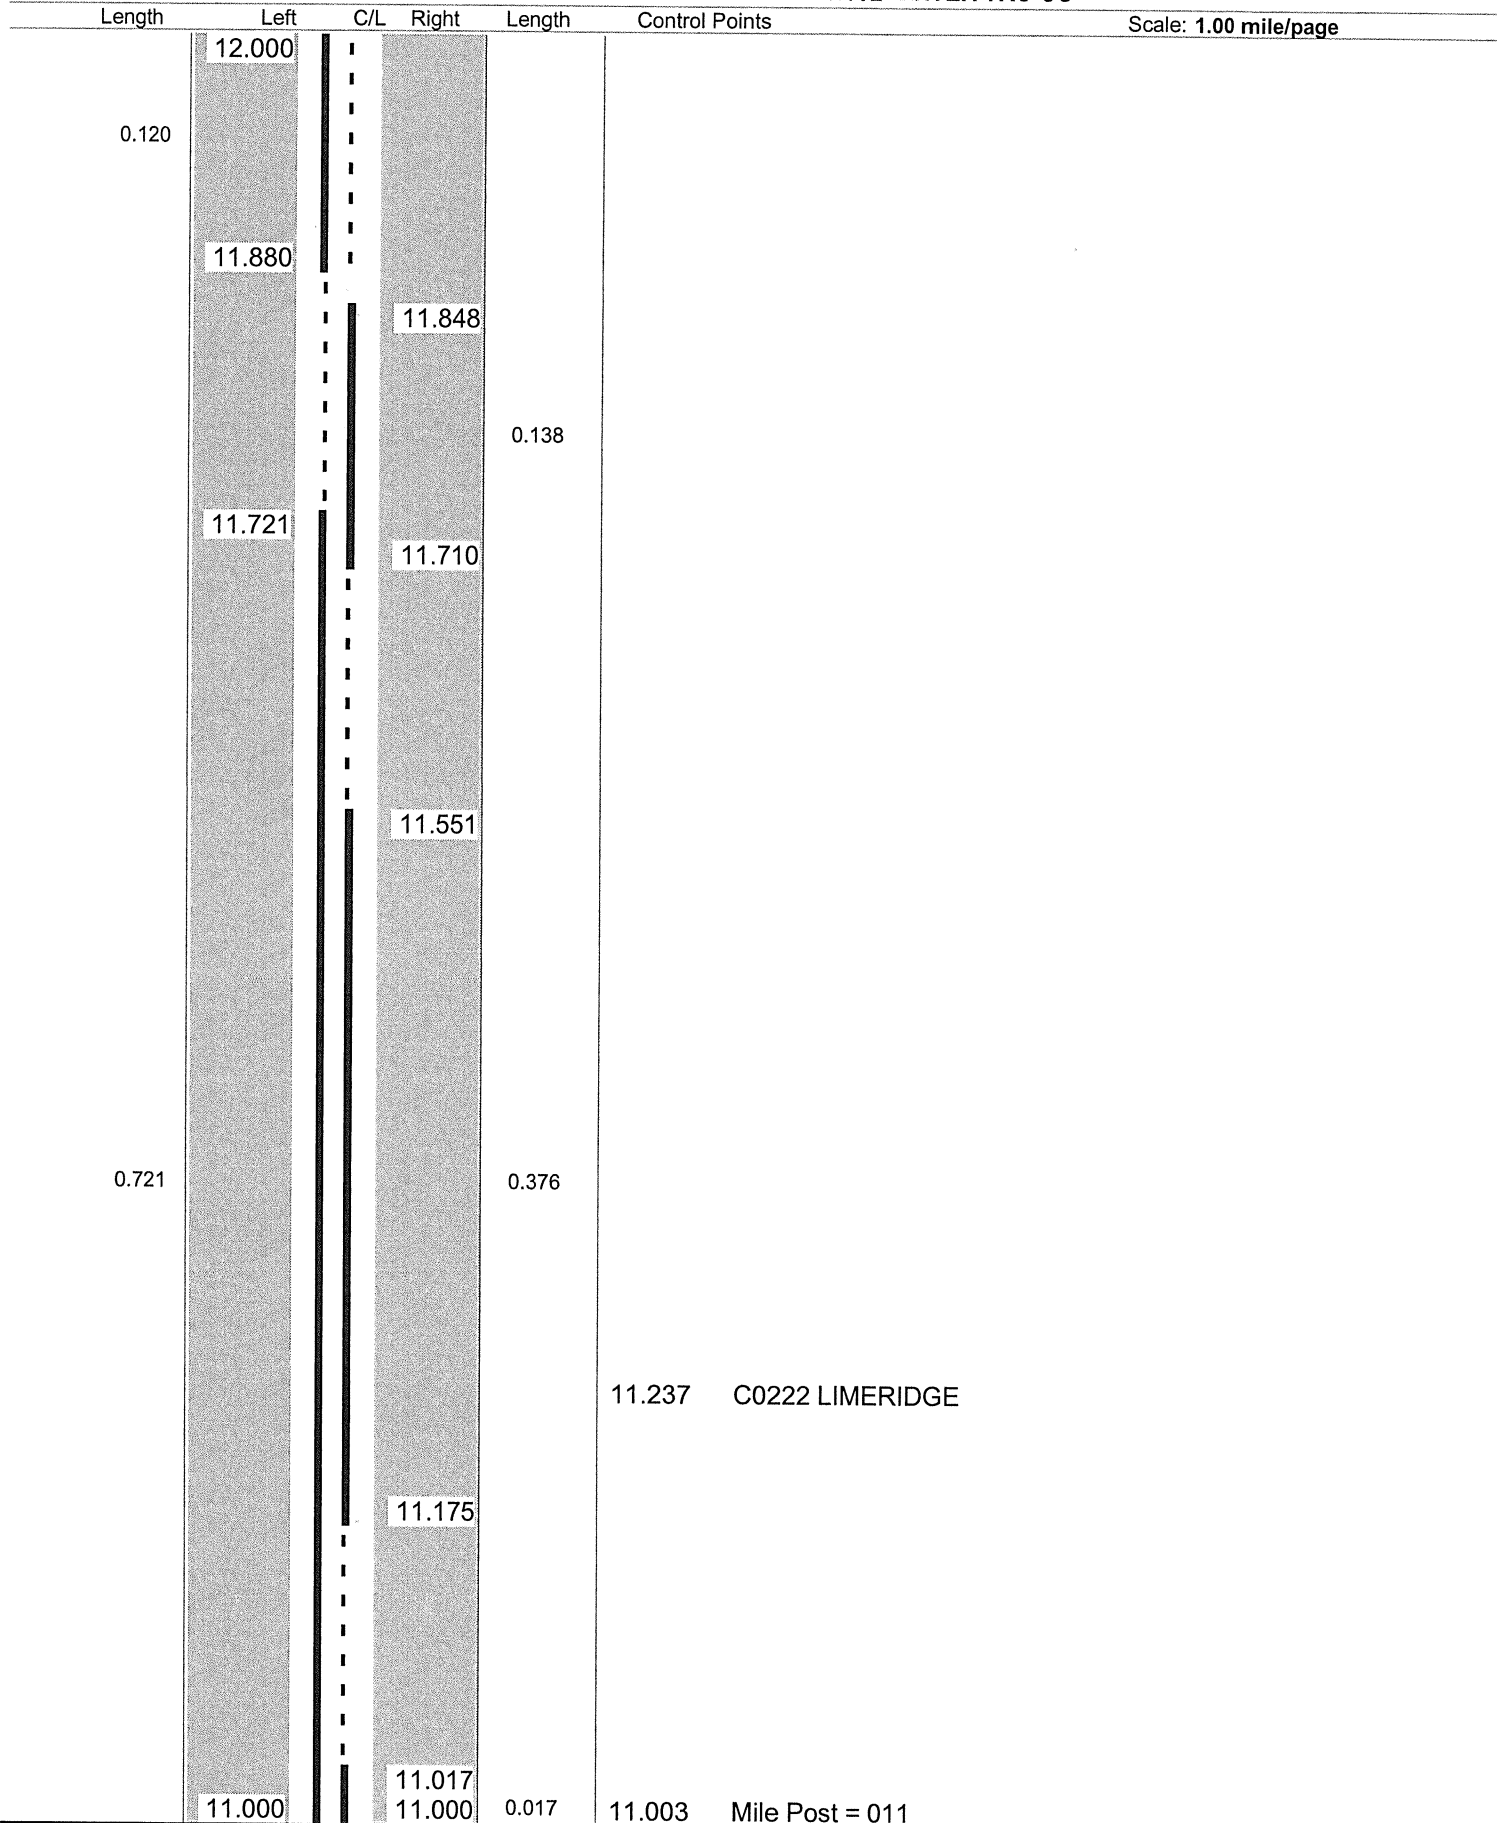


Sheet total equivalent length of solid line: 1.521

Accum. total: 10.295

© 2004 - MasterMind Systems, Inc. - Traffic Safety Suite

Page: ~~1~~ of ~~1~~
9 17

Scale: 1.00 mile/page

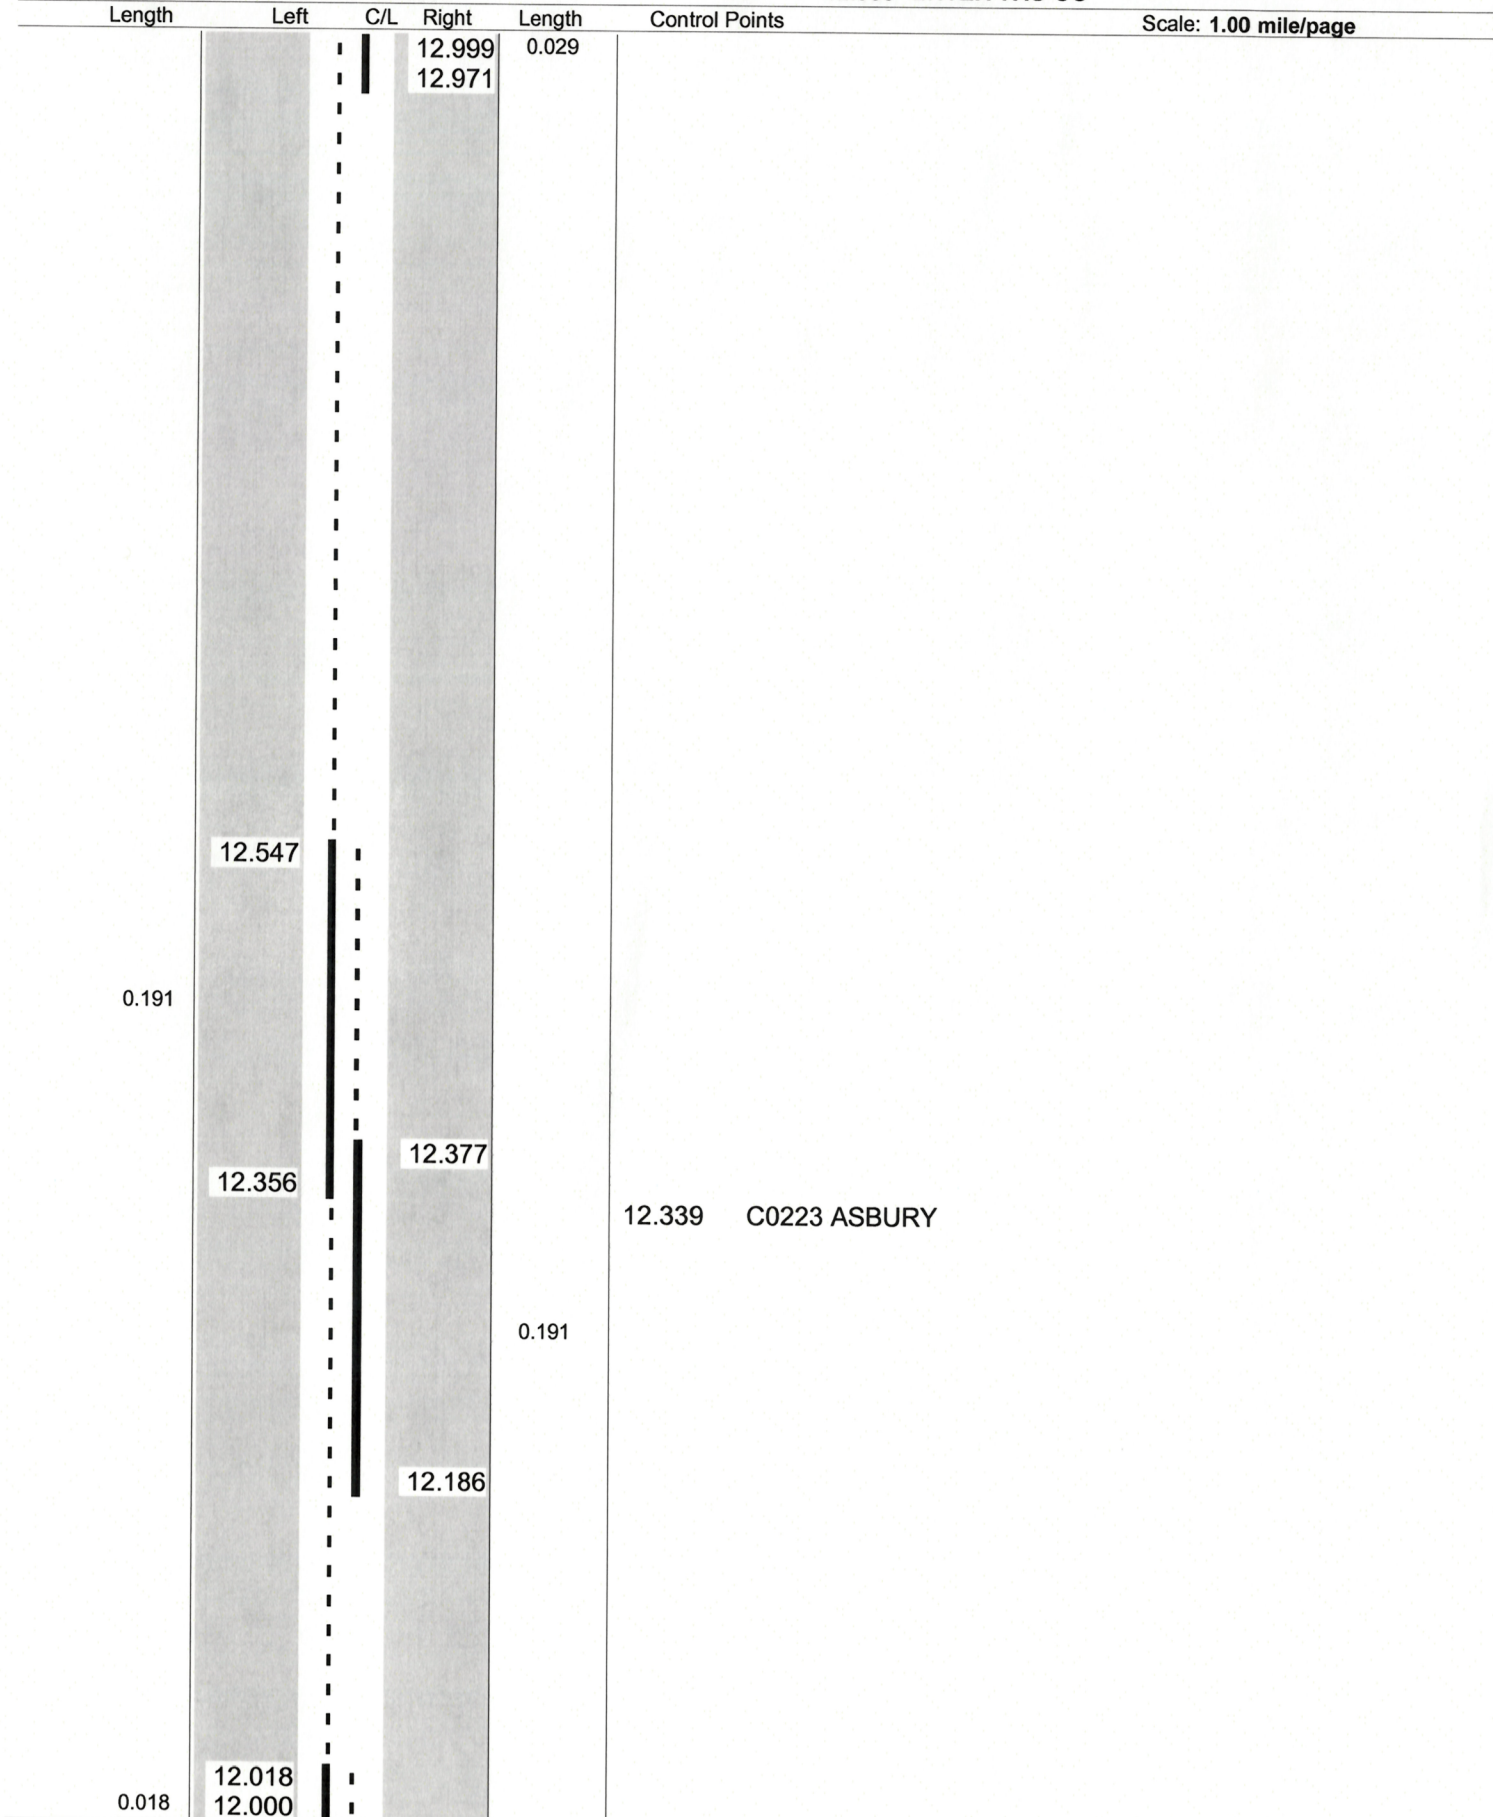


ODOT District 4
No Passing Zone Log (POR)

Page: *1* of *1*
10 17

Route: **0303R (SPORSR00303**C)**
 Length: **0.999** Direction: **East**

From: **13.000 LEAVE STREETSBORO**
 To: **13.999 ENTER TRU CO**

Scale: 1.00 mile/page

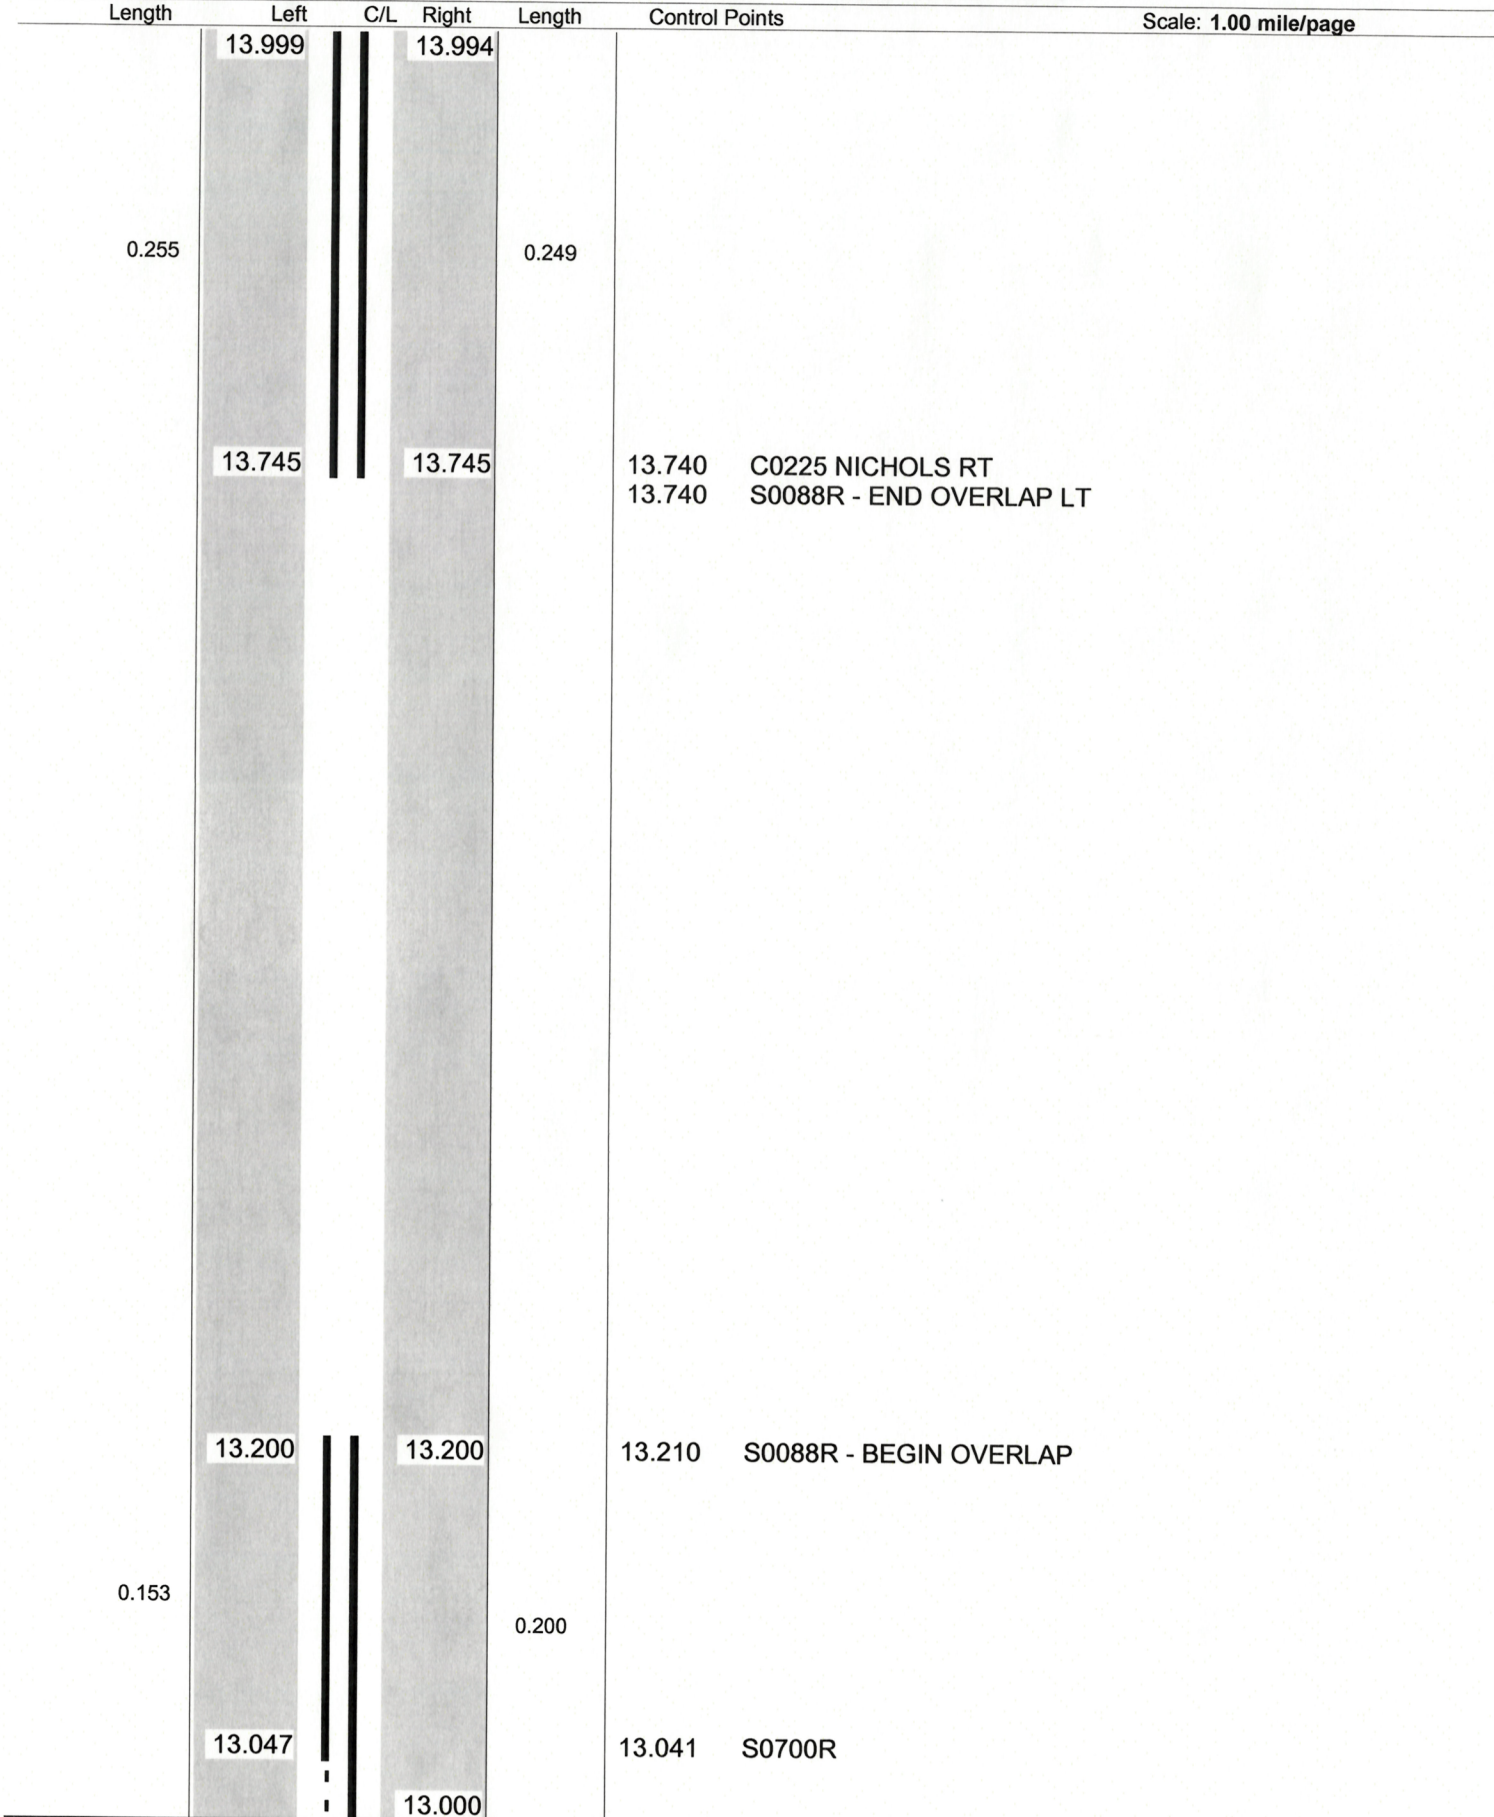

Sheet total equivalent length of solid line: 0.870

Accum. total: 0.870

ODOT Dist 4 - Portage Co - FINAL


No Passing Zone Log (POR)

Route: 0303R (SPORSR00303**C)

From: 4.990 LEAVE STREETSBORO

Length: 15.612 Direction: East

To: 20.602 ENTER TRU CO

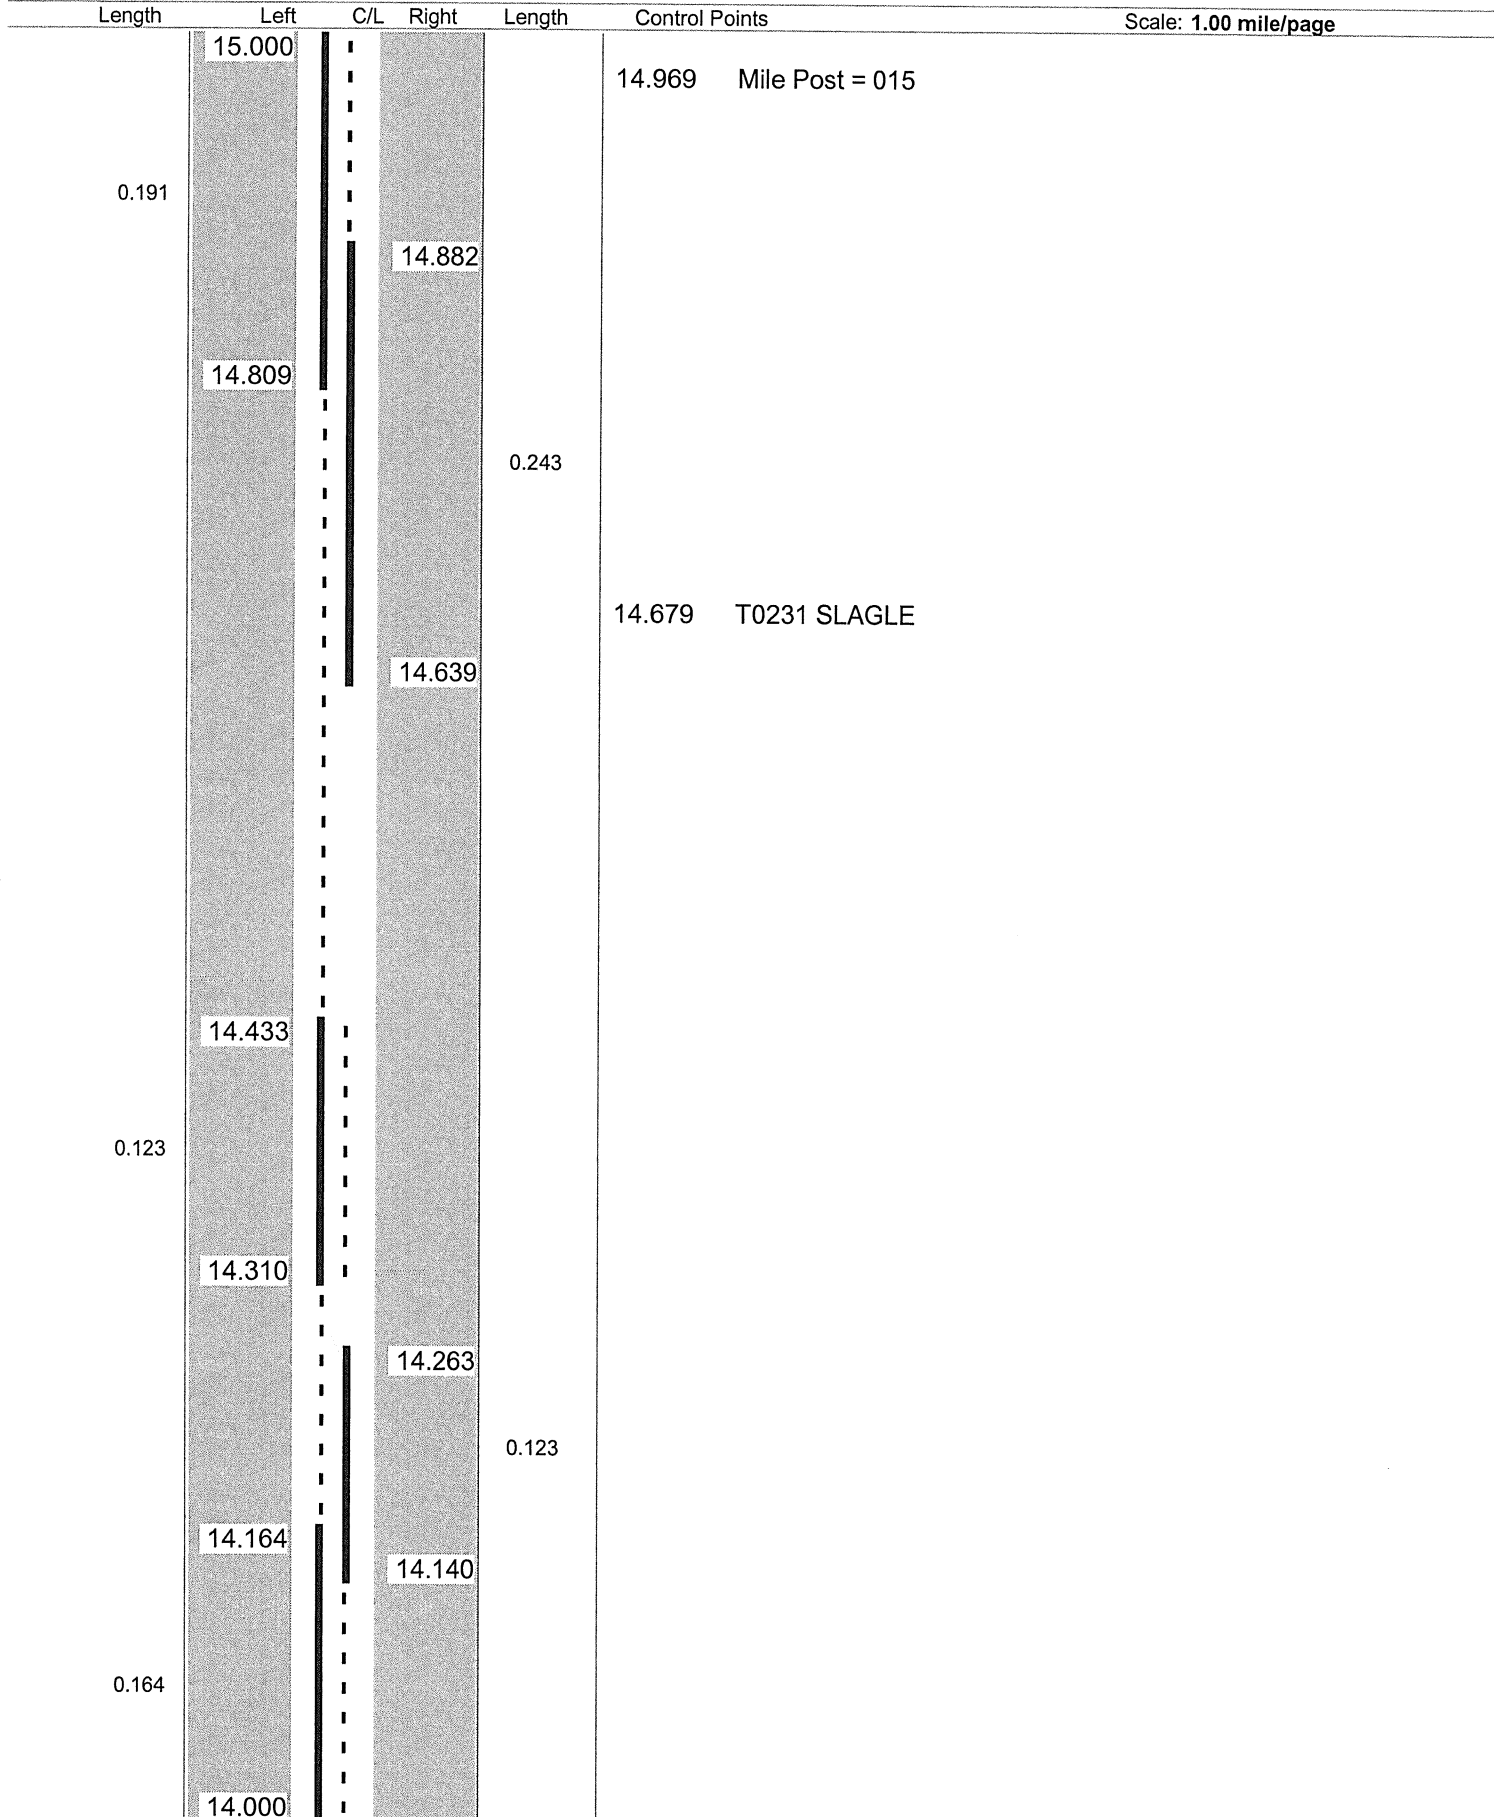

Sheet total equivalent length of solid line: 1.070

Accum. total: 12.911

ODOT Dist 4 - Portage Co - FINAL

Page: 12 of 17

No Passing Zone Log (POR)


Route: 0303R (SPORSR00303**C)

From: 4.990 LEAVE STREETSBORO

Length: 15.612

Direction: East

To: 20.602 ENTER TRU CO

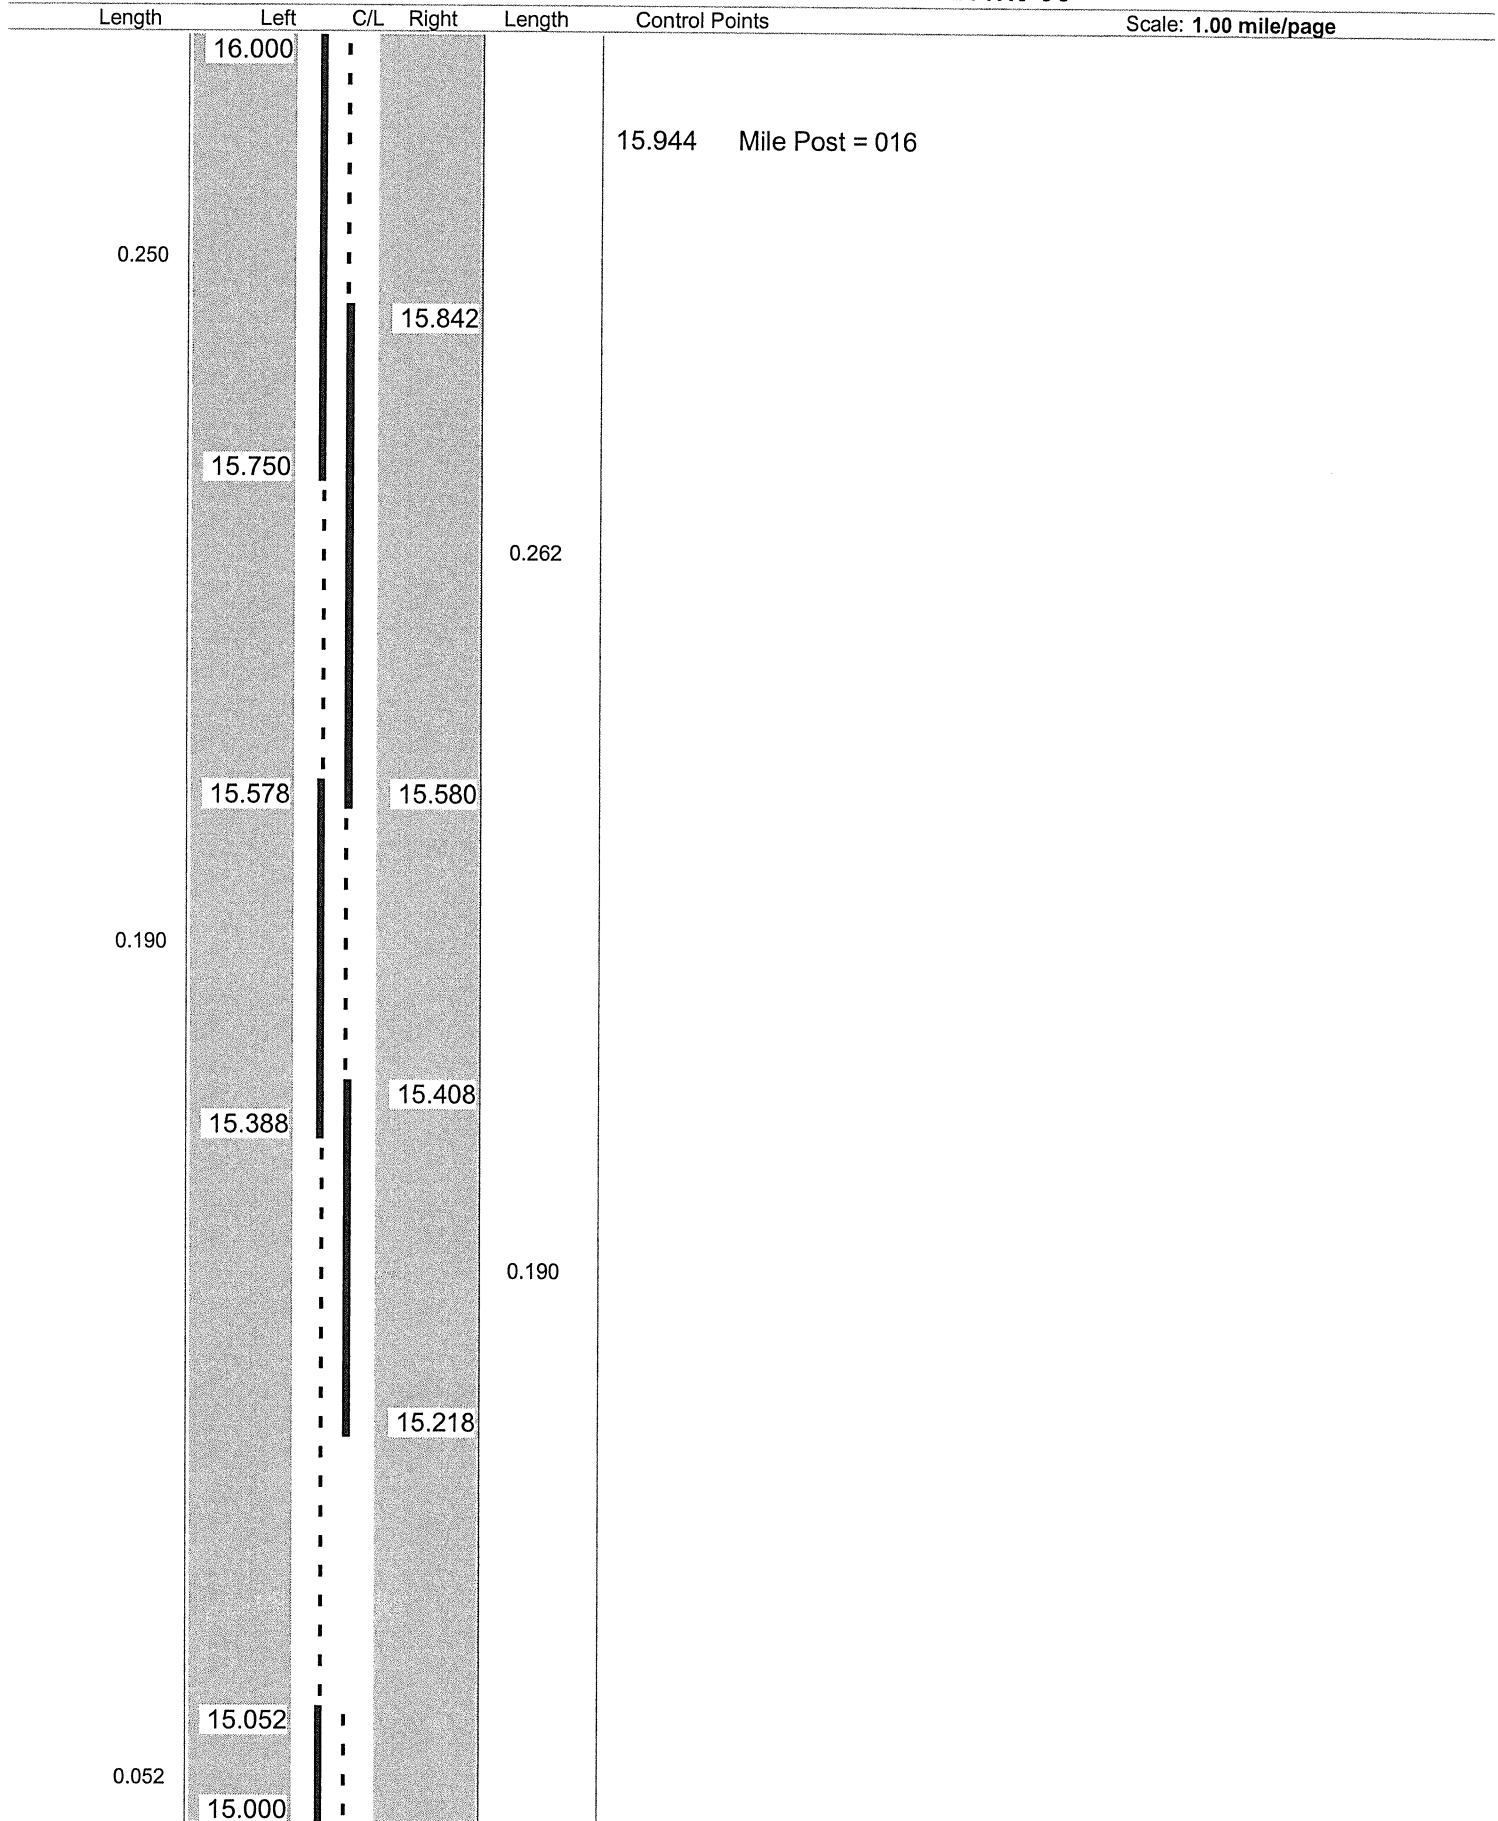

Sheet total equivalent length of solid line: 1.166

Accum. total: 14.077

© 2004 - MasterMind Systems, Inc. - Traffic Safety Suite

ODOT District 4
No Passing Zone Log (POR)

Page: 13 of 17


Route: 0303R (SPORSR00303**C)

Length: 0.999

Direction: East

From: 16.000 LEAVE STREETSBORO

To: 16.999 ENTER TRU CO

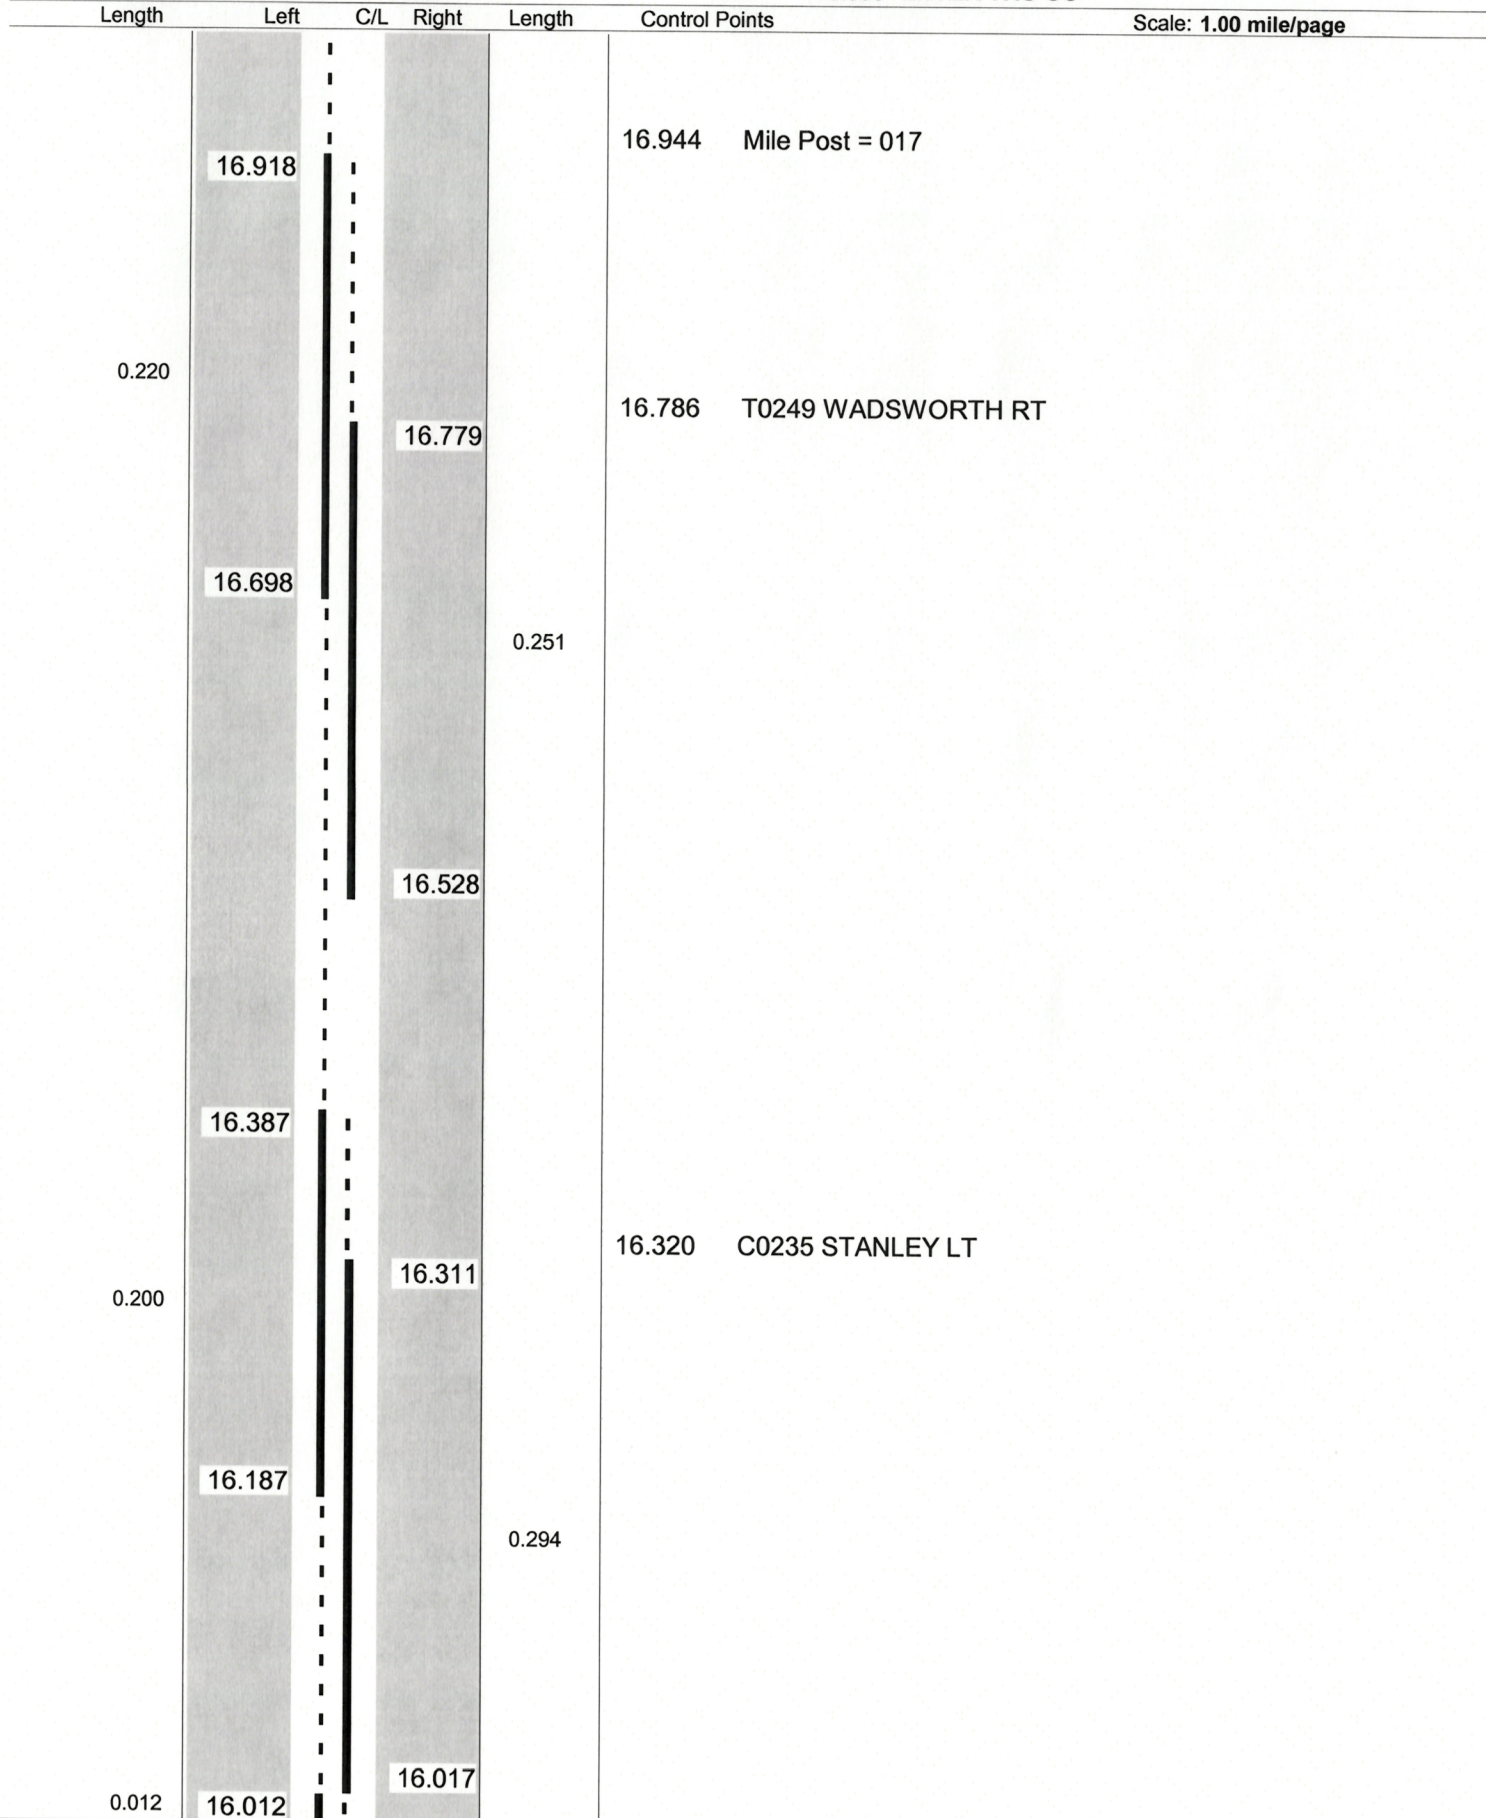

Sheet total equivalent length of solid line: 1.176

Accum. total: 1.176

ODOT Dist 4 - Portage Co - FINAL

Page: 14 of 17

No Passing Zone Log (POR)

Route: 0303R (SPORSR00303**C)

From: 4.990 LEAVE STREETSBORO

Length: 15.612

Direction: East

To: 20.602 ENTER TRU CO

Length	Left	C/L	Right	Length	Control Points	Scale: 1.00 mile/page
					17.965 Mile Post = 018	
					17.870	↑ 35mph
					17.749 ENTER WINDHAM	
					17.284 T0236 BRYANT LT	

Sheet total equivalent length of solid line: 0.250

Accum. total: 15.409

© 2004 - MasterMind Systems, Inc. - Traffic Safety Suite

ODOT Dist 4 - Portage Co - FINAL No Passing Zone Log (POR)


Page: 15 of 17

Route: 0303R (SPORSR00303**C)

From: 4.990 LEAVE STREETSBORO

Length: 15.612 Direction: East

To: 20.602 ENTER TRU CO

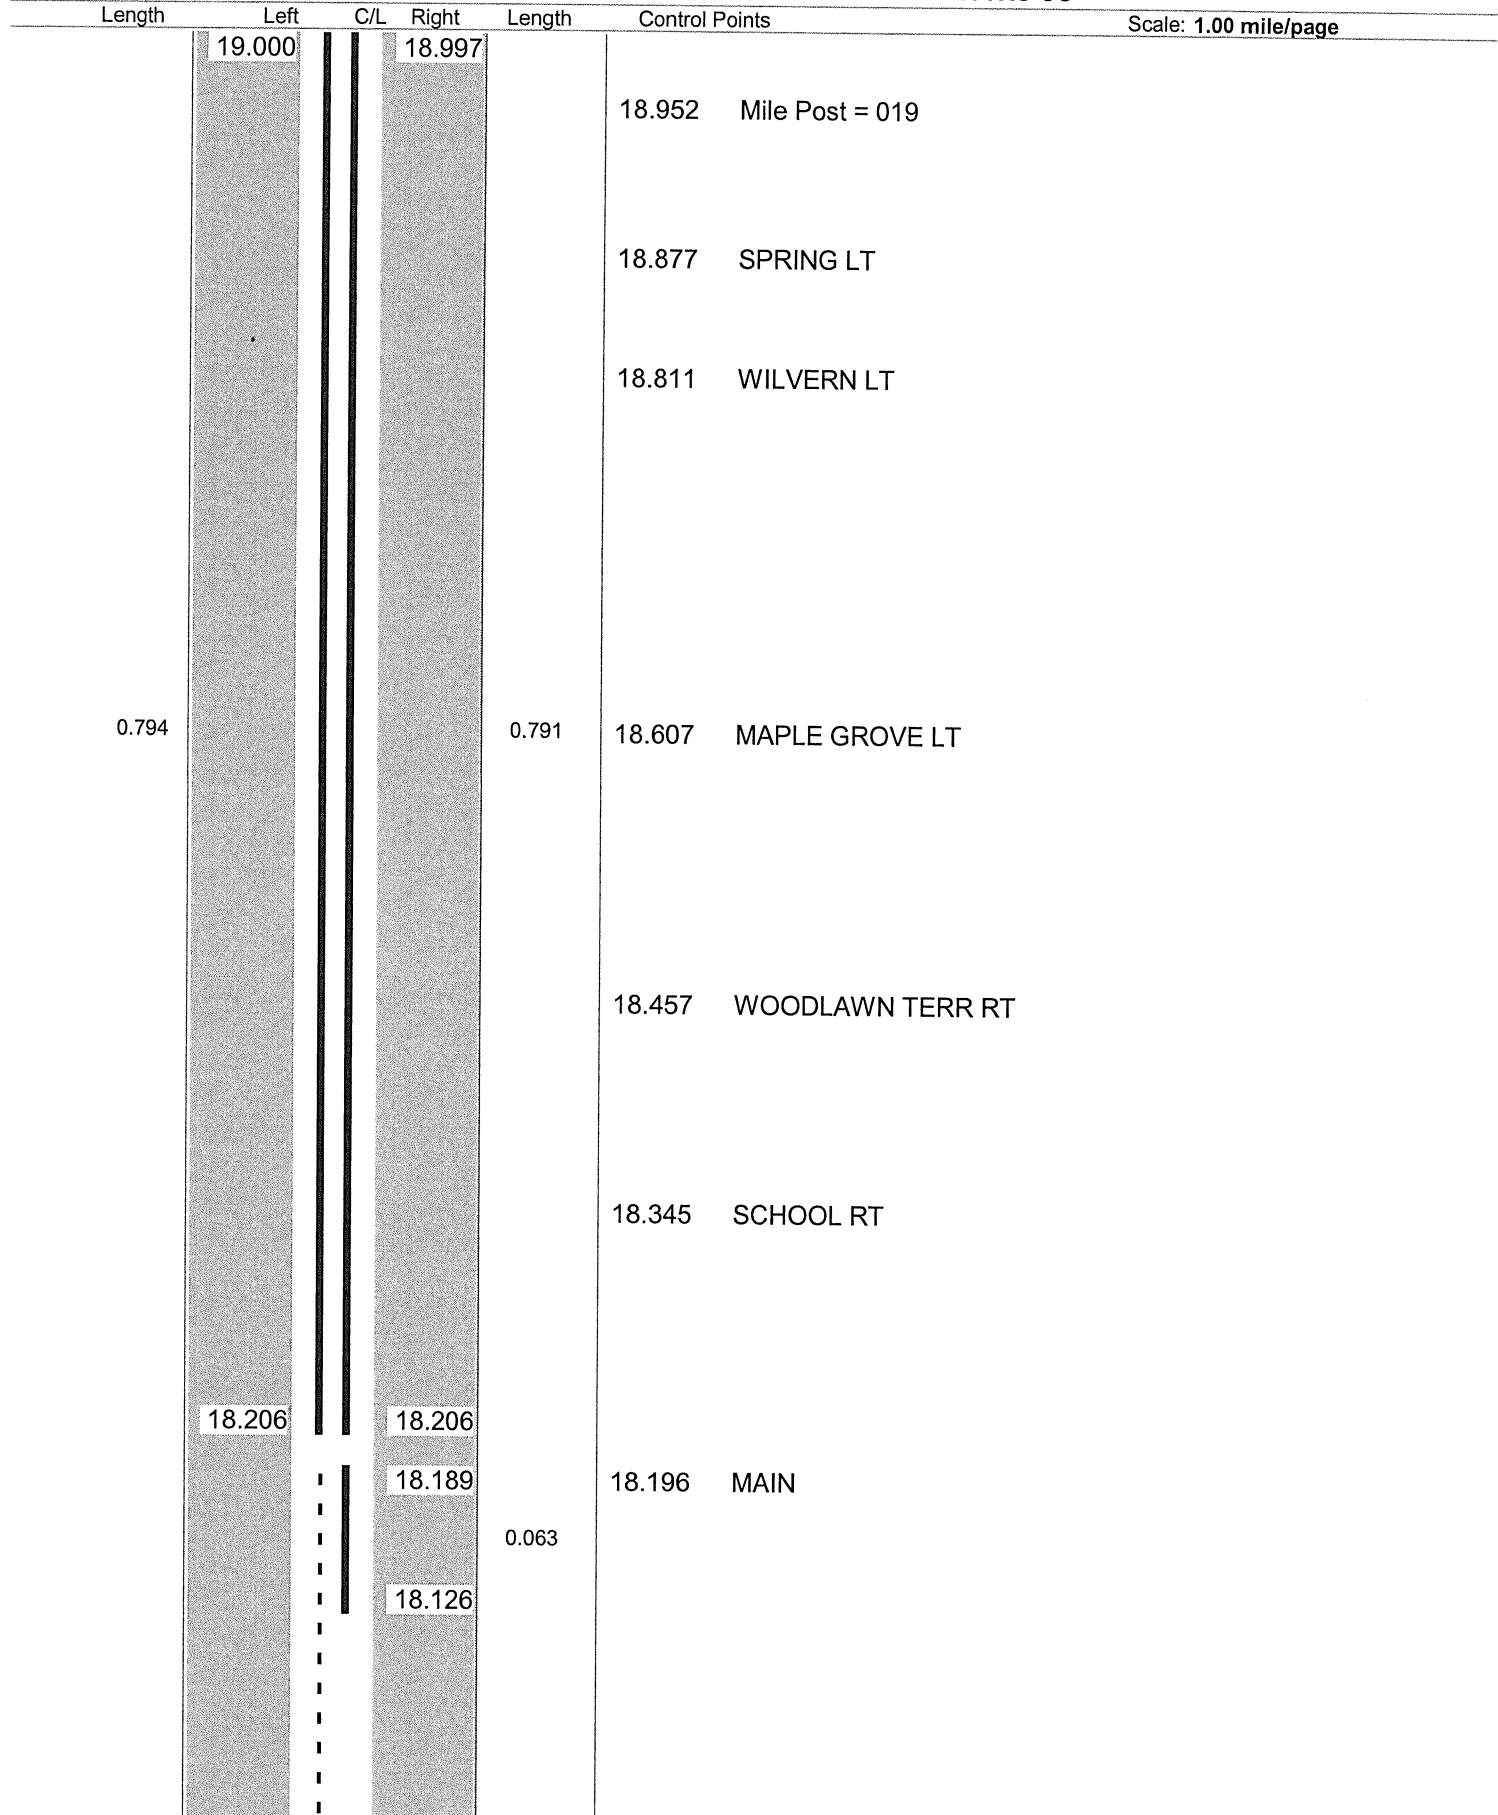

Sheet total equivalent length of solid line: 1.696

Accum. total: 17.105

© 2004 - MasterMind Systems, Inc. - Traffic Safety Suite

ODOT Dist 4 - Portage Co - FINAL

Page: 16 of 17

No Passing Zone Log (POR)


Route: 0303R (SPORSR00303**C)

From: 4.990 LEAVE STREETSBORO

Length: 15.612

Direction: East

To: 20.602 ENTER TRU CO

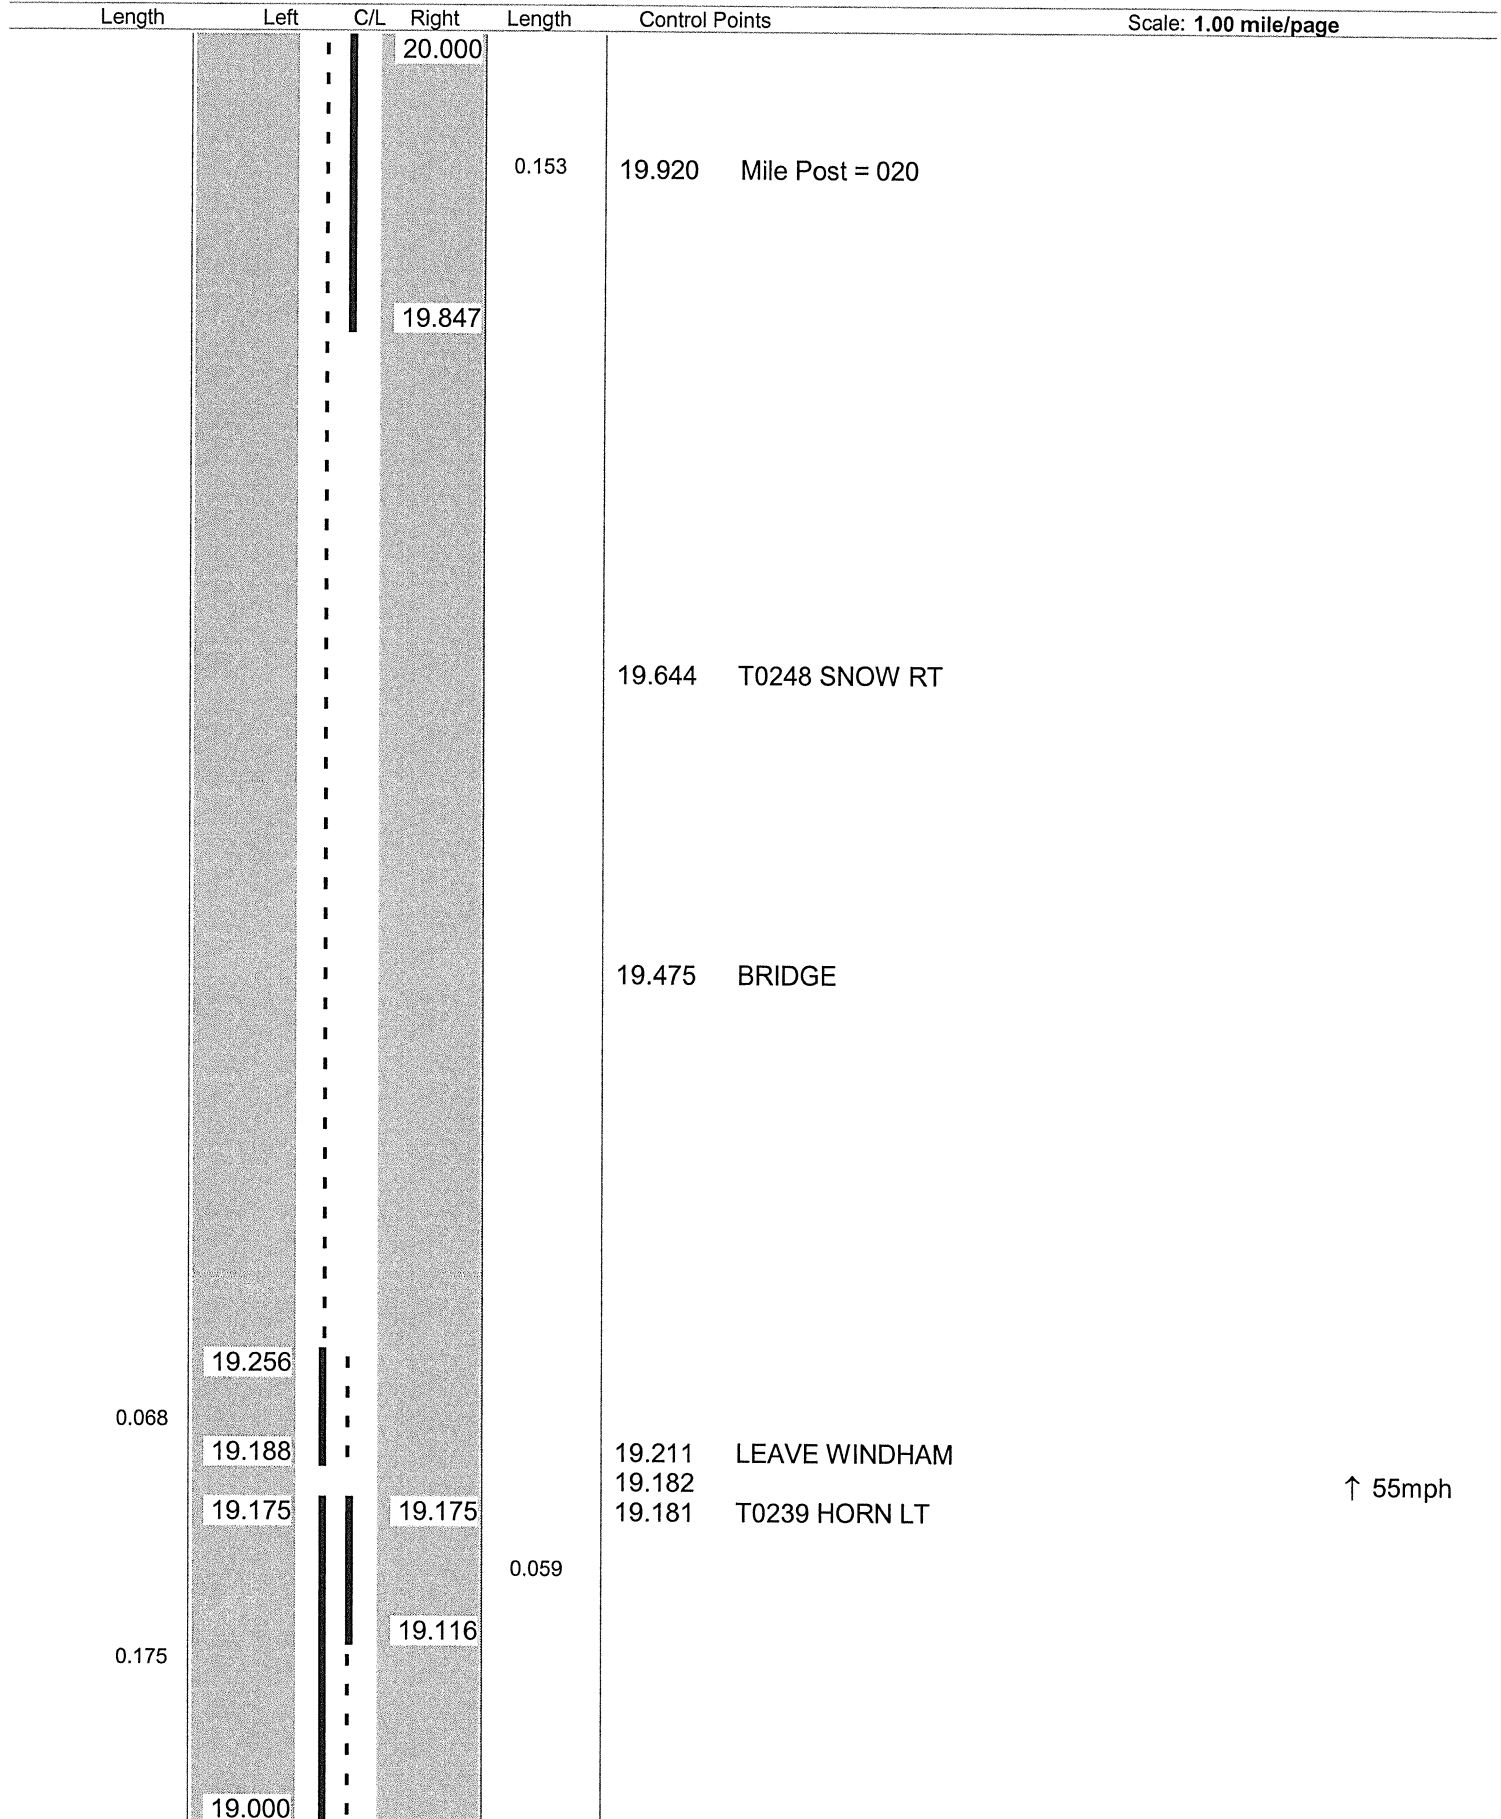

Sheet total equivalent length of solid line: 0.687

Accum. total: 17.792

ODOT District 4
No Passing Zone Log (POR)

Page: 1 of 1
 17 17

Route: 0303R (SPORSR00303**C)


Length: 0.602

Direction: East

From: 20.000 LEAVE STREETSBORO

To: 20.602 ENTER TRU CO

Scale: 1.00 mile/page

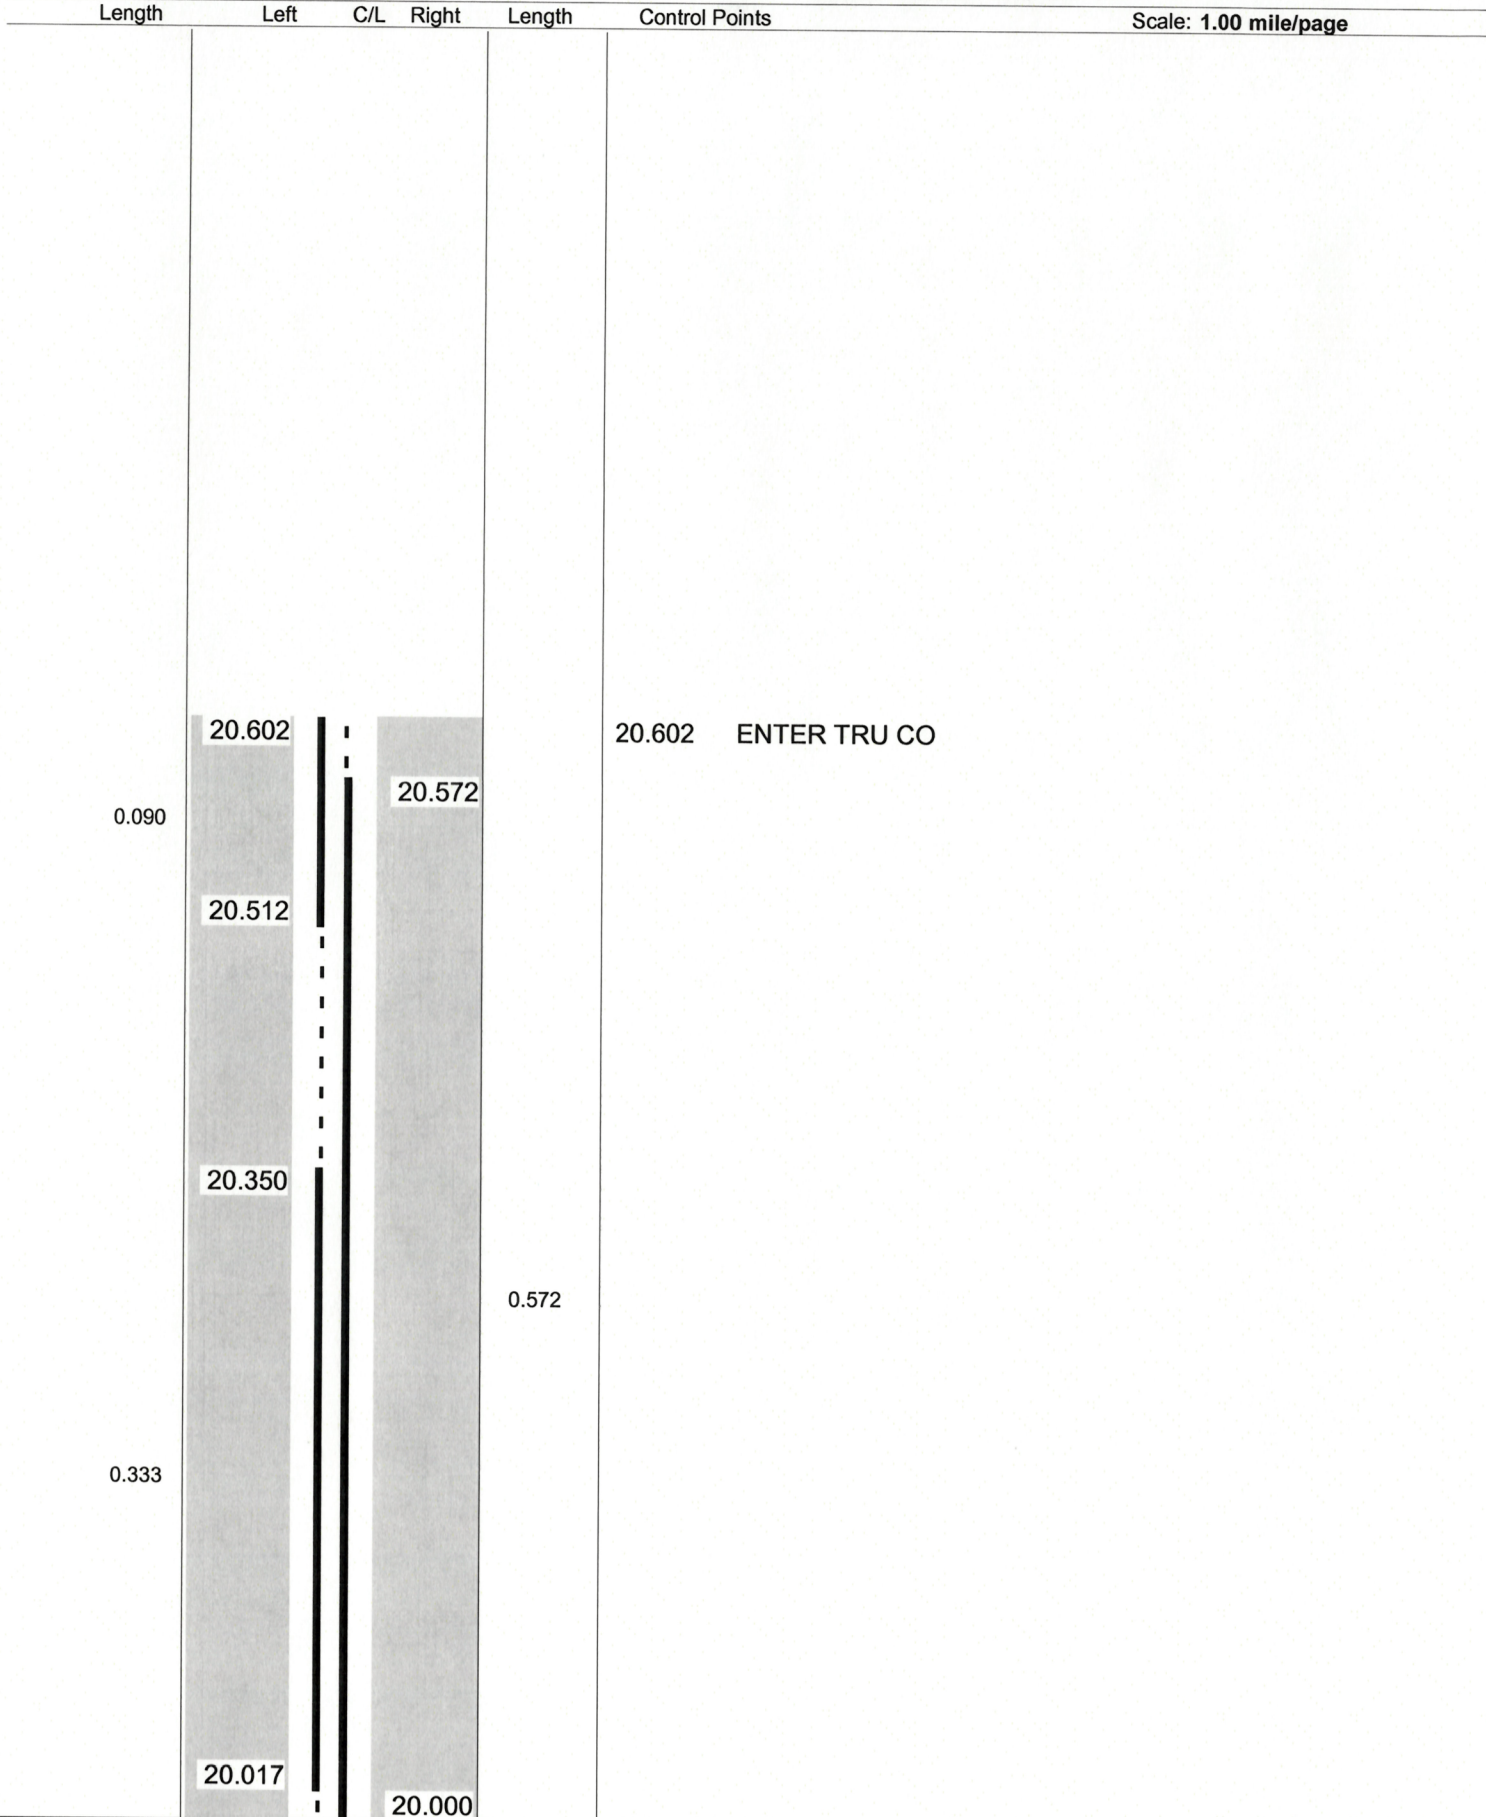

Sheet total equivalent length of solid line: 1.047

Accum. total: 1.047

© 2006 - MasterMind Systems, Inc. - Traffic Safety Suite