

ODOT Dist 4 - Trumbull Co - FINAL No Passing Zone Log (TRU)

Page: 1 of 24


Route: 0087R (STRUSR00087**C)

From: 0.000 LEAVE GEA CO

Length: 22.295

Direction: East

To: 22.295 S0005R

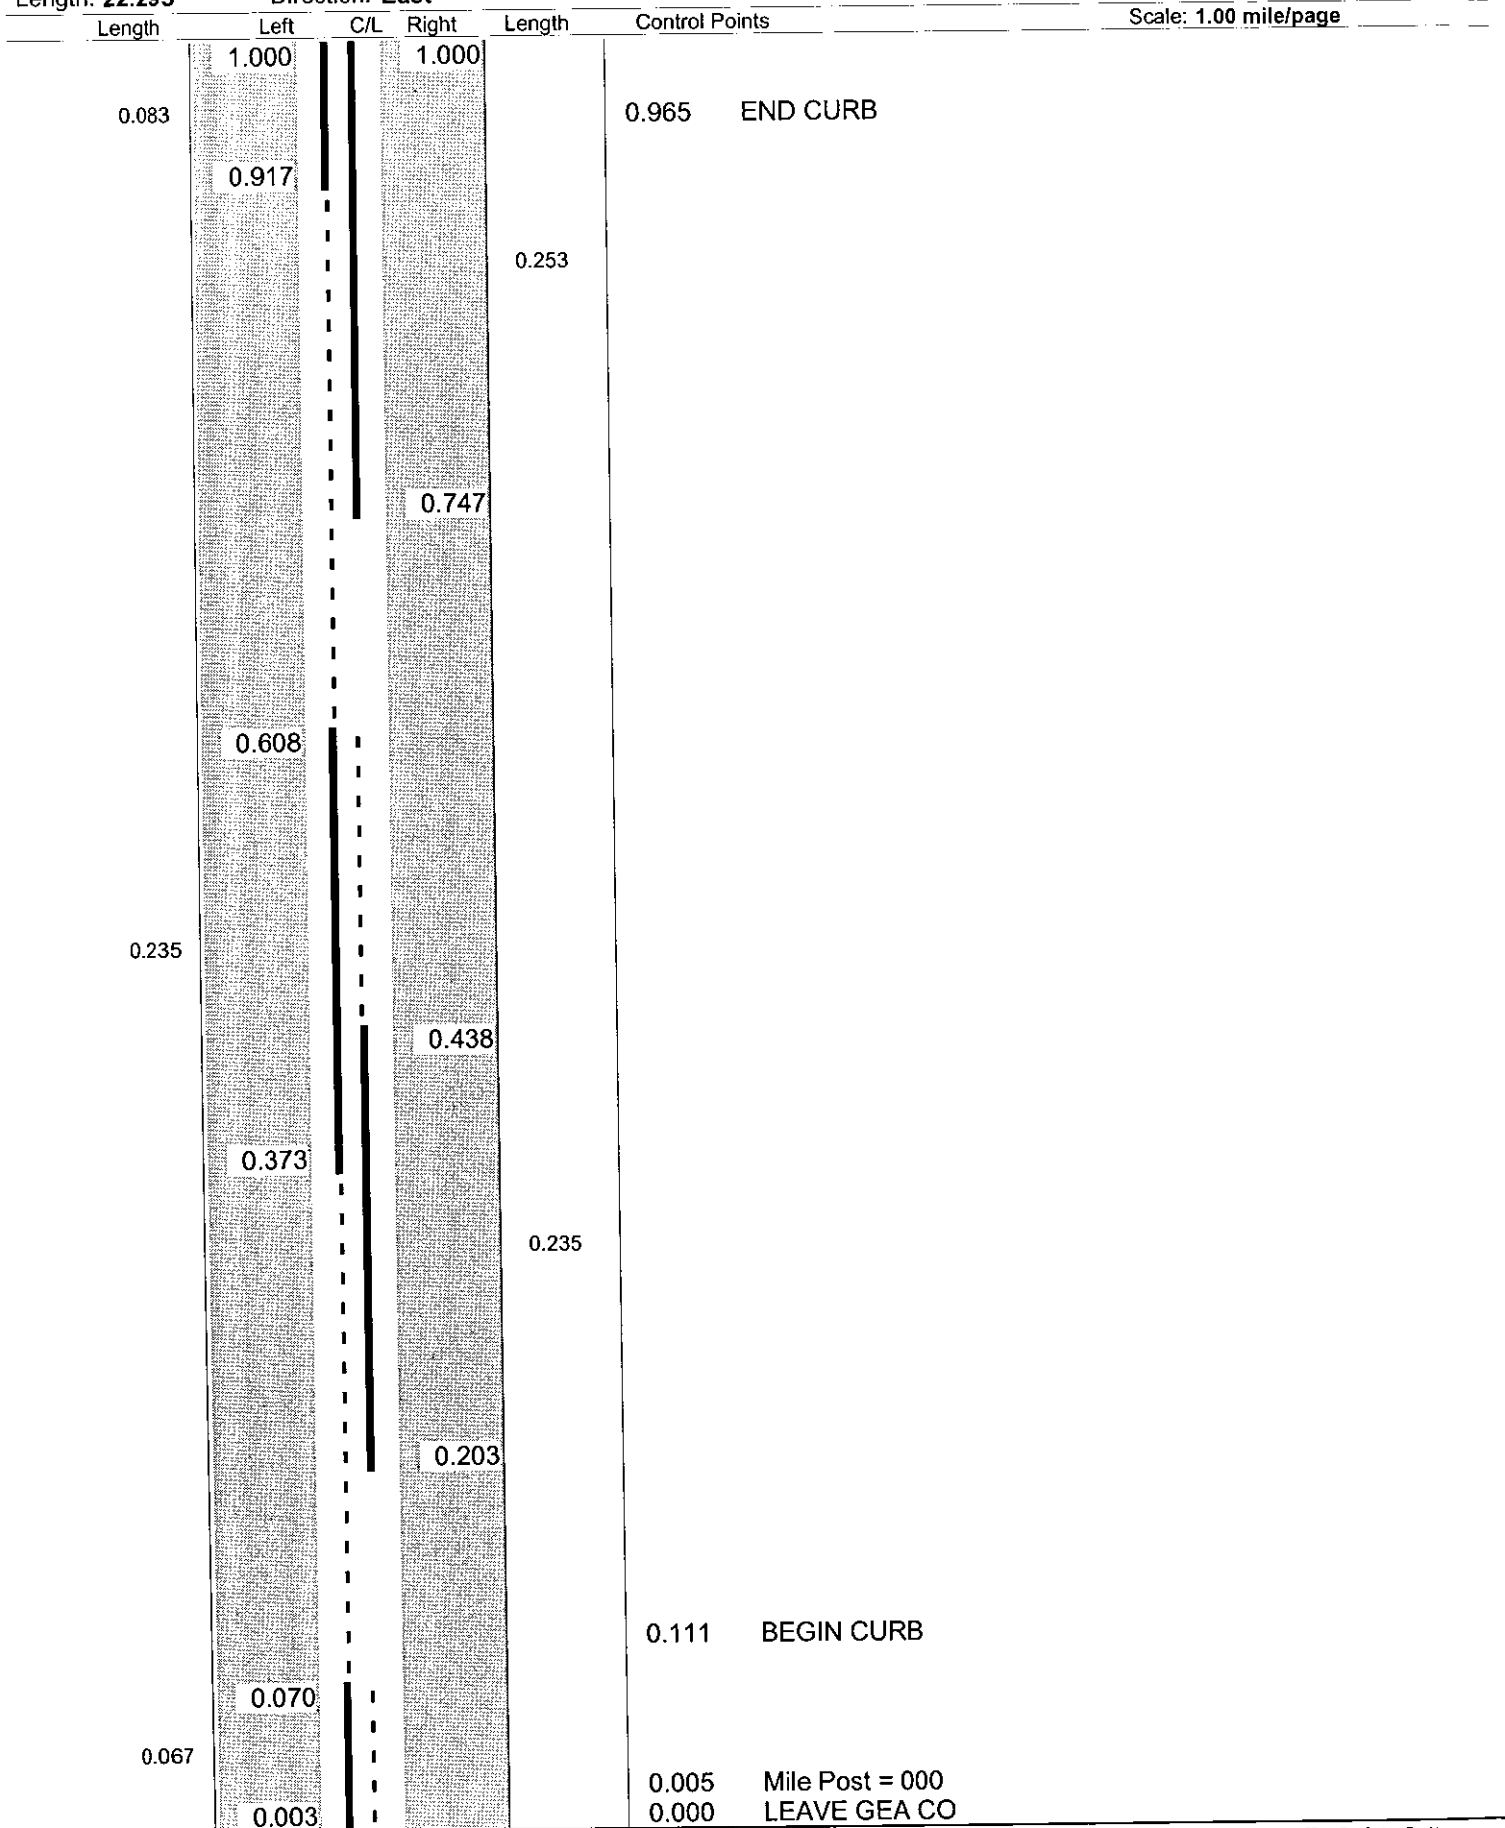

Sheet total equivalent length of solid line: 1.086

Accum. total: 1.086

© 2004 - MasterMind Systems, Inc. - Traffic Safety Suite

ODOT Dist 4 - Trumbull Co - FINAL
No Passing Zone Log (TRU)

Page: 2 of 24


Route: 0087R (STRUSR00087**C)

Length: 22.295

Direction: East

From: 0.000 LEAVE GEA CO

To: 22.295 S0005R

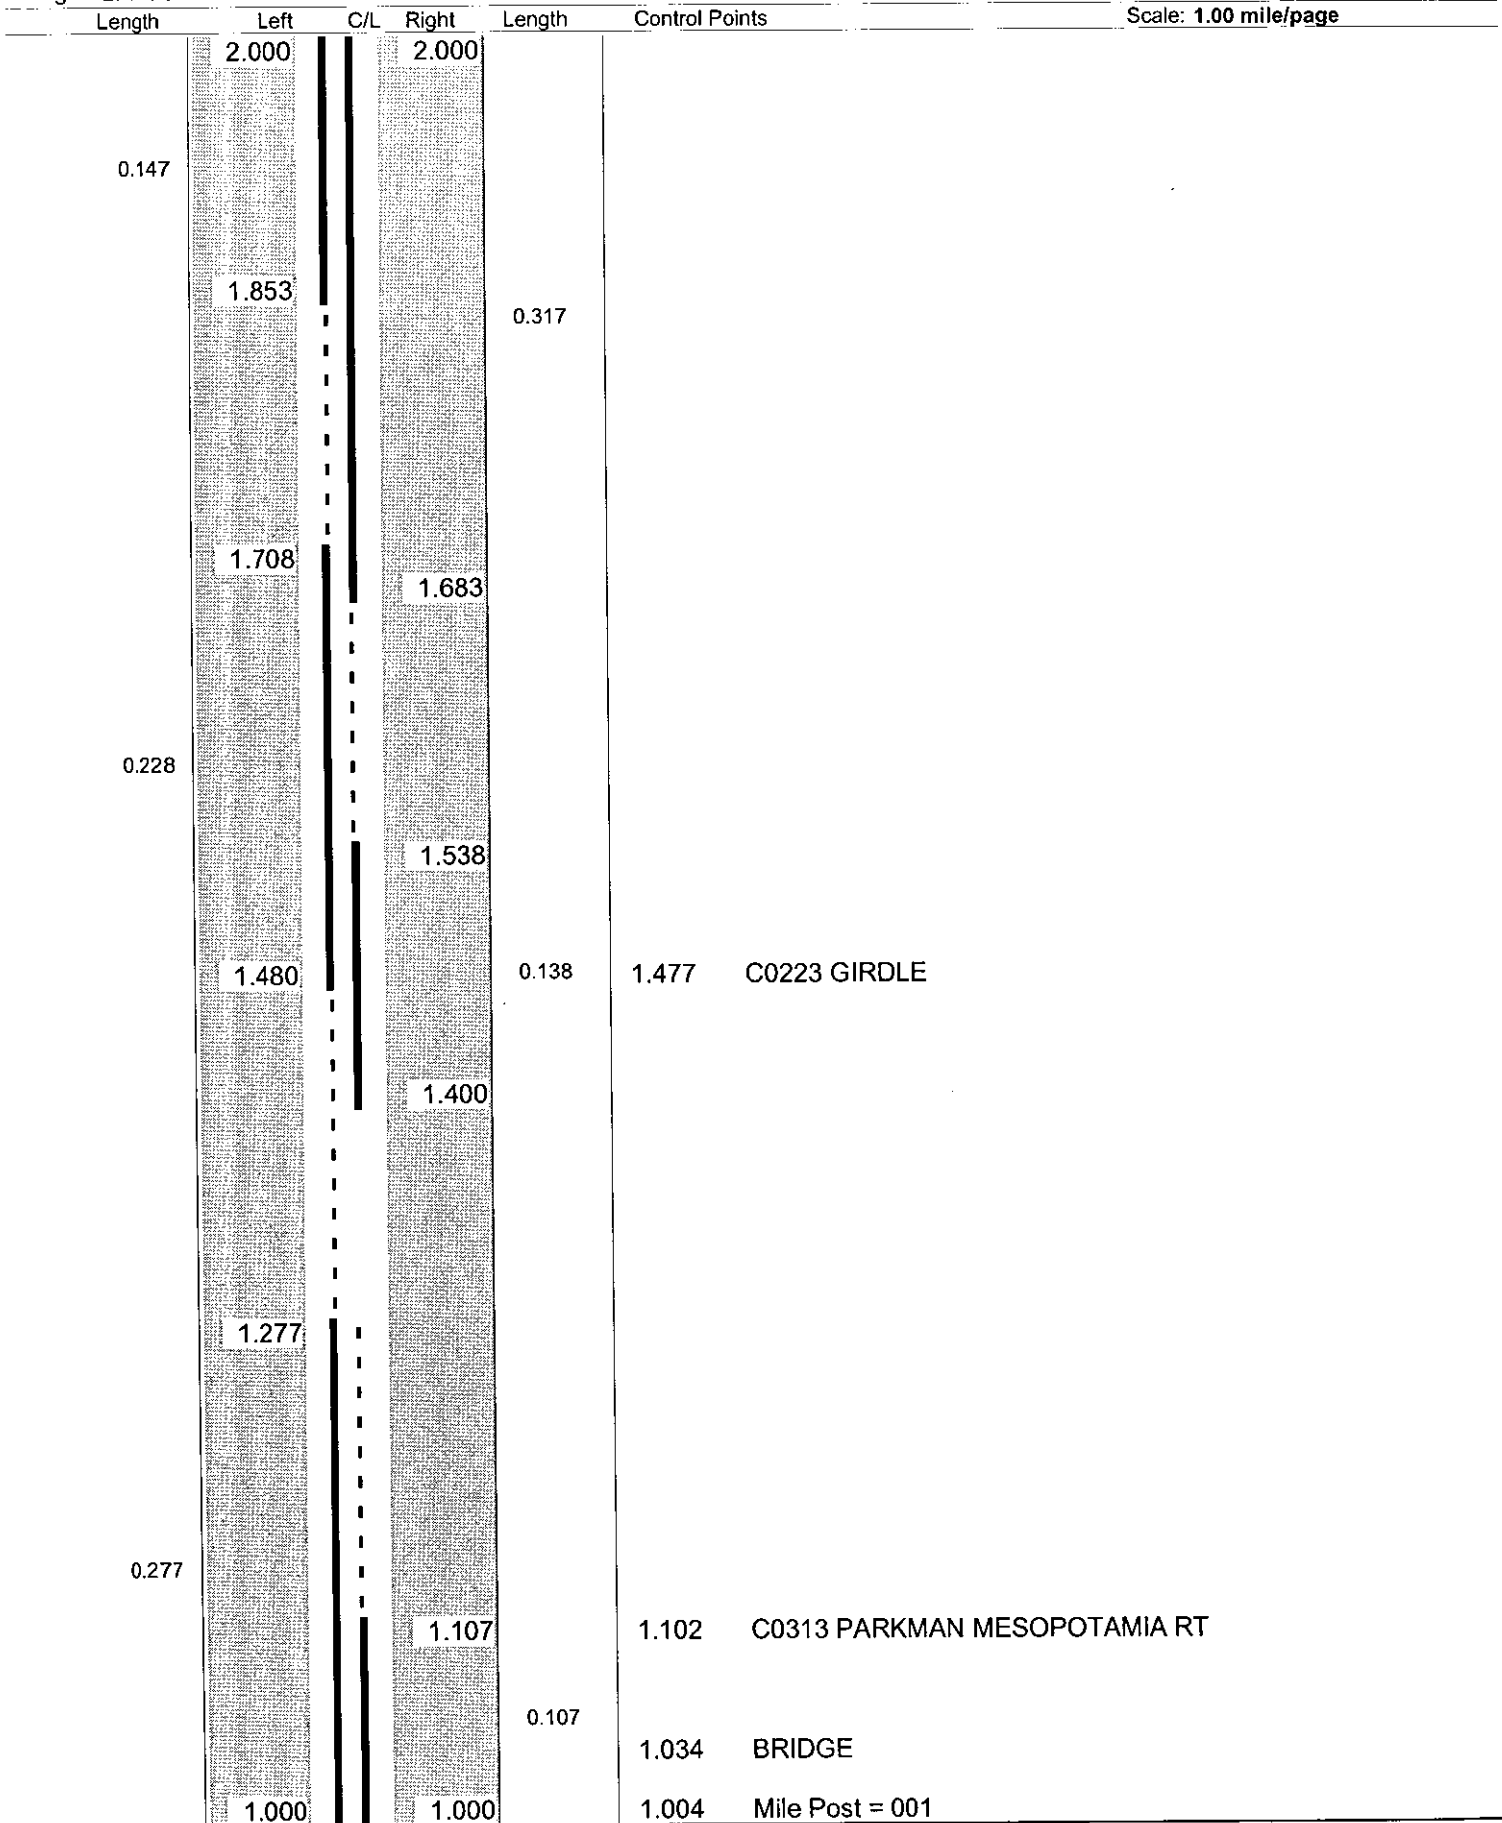

Sheet total equivalent length of solid line: 1.380

Accum. total: 2.466

© 2004 - MasterMind Systems, Inc. - Traffic Safety Suite

ODOT Dist 4 - Trumbull Co - FINAL No Passing Zone Log (TRU)

Page: 3 of 24

Route: 0087R (STRUSR00087**C)


From: 0.000 LEAVE GEA CO

Length: 22.295

Direction: East

To: 22.295 S0005R

Scale: 1.00 mile/page

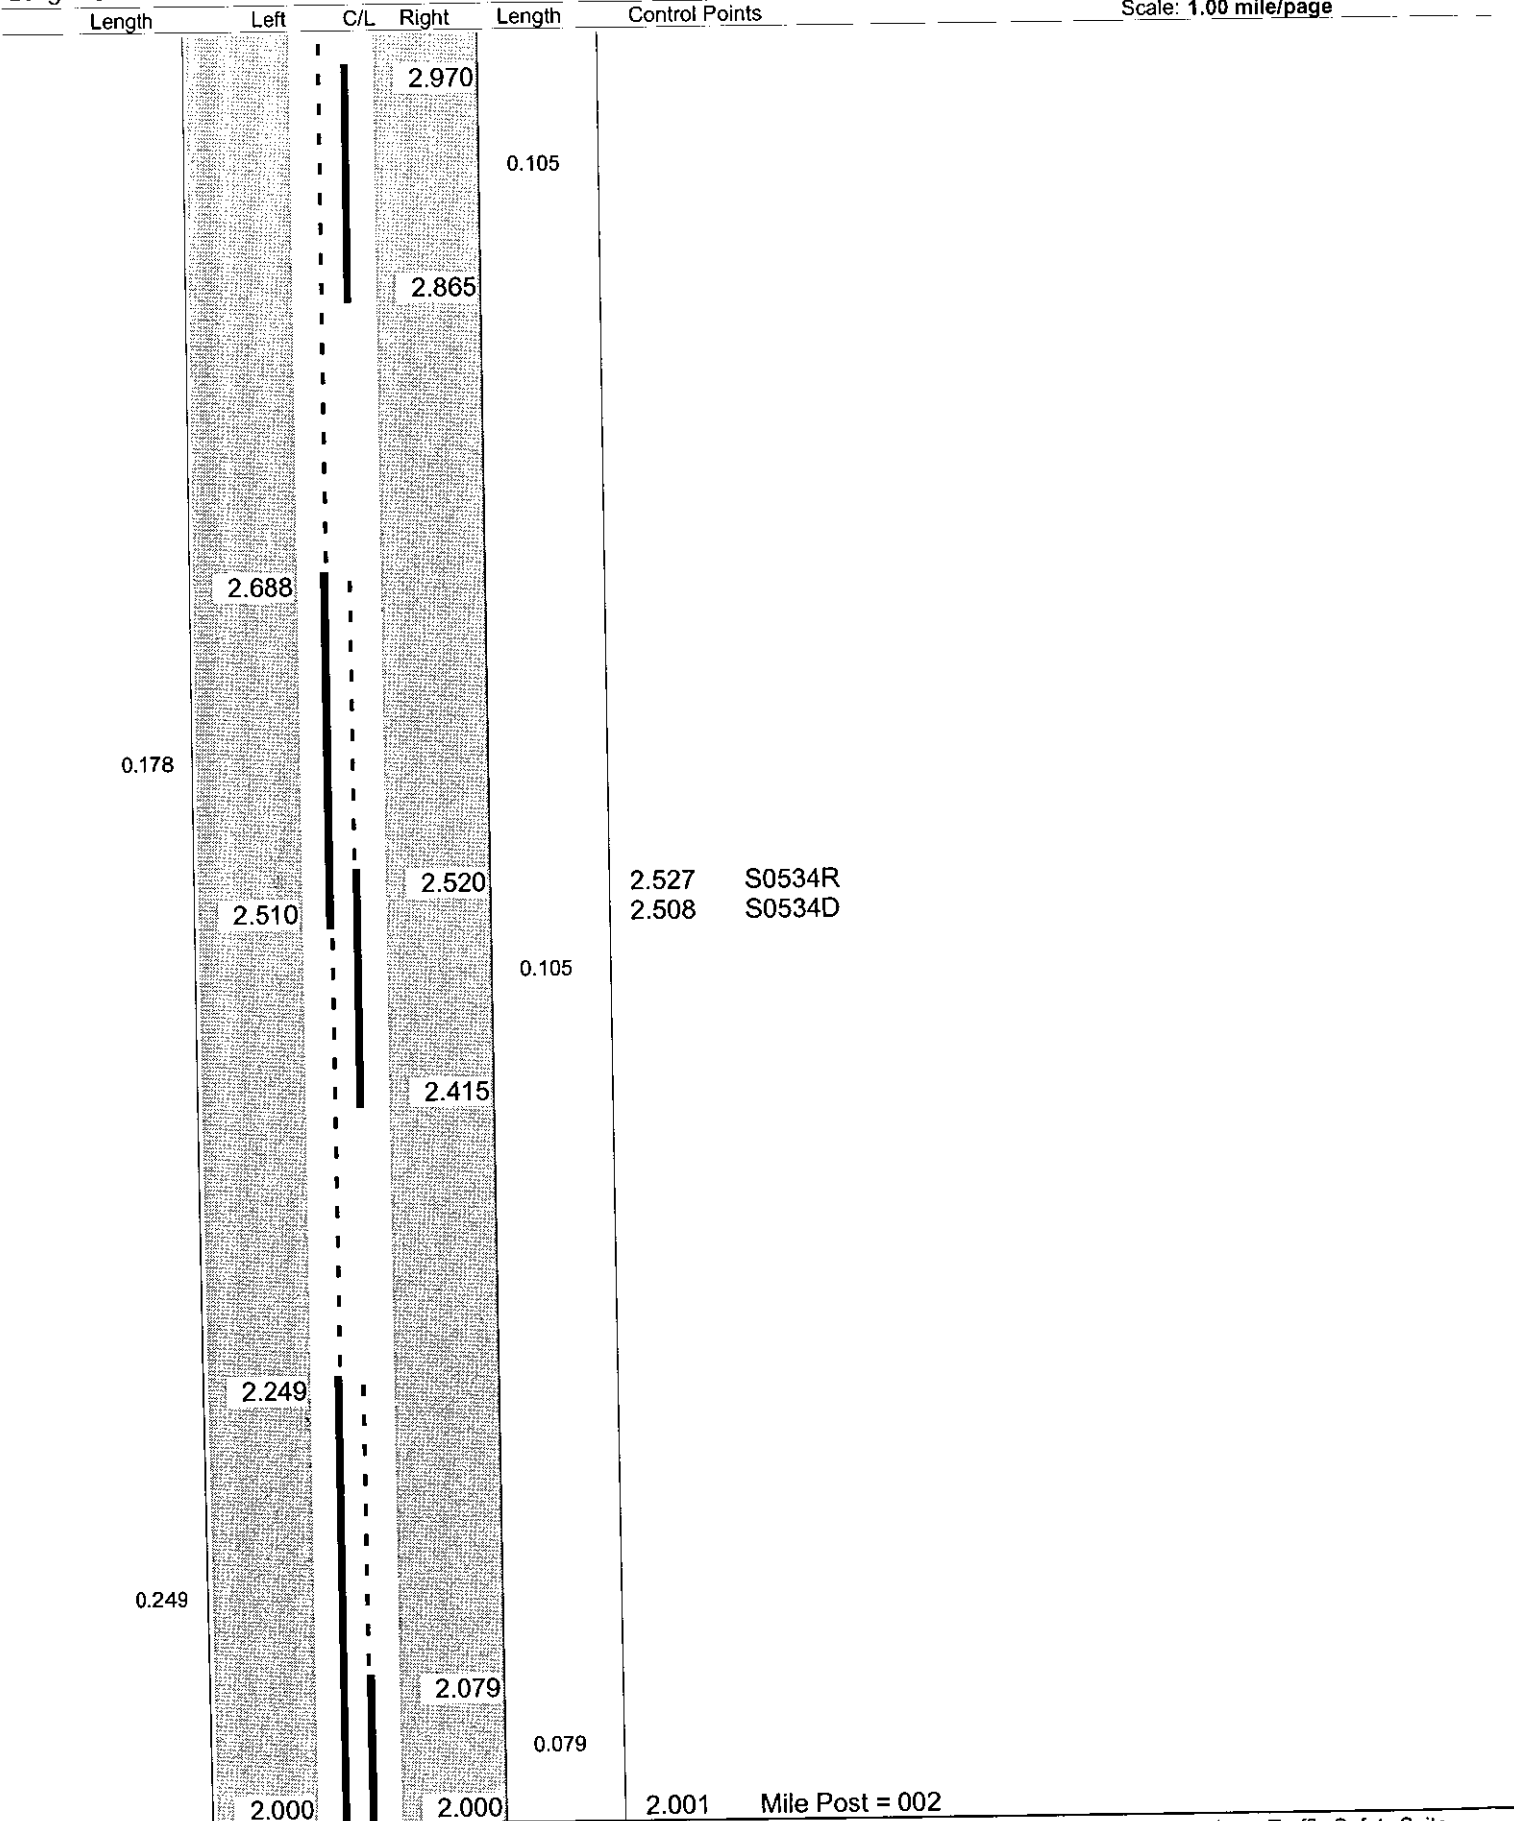

Sheet total equivalent length of solid line: 0.944

Accum. total: 3.410

© 2004 - MasterMind Systems, Inc. - Traffic Safety Suite

ODOT Dist 4 - Trumbull Co - FINAL
No Passing Zone Log (TRU)

Page: 4 of 24


Route: 0087R (STRUSR00087**C)

From: 0.000 LEAVE GEA CO

Length: 22.295

Direction: East

To: 22.295 S0005R

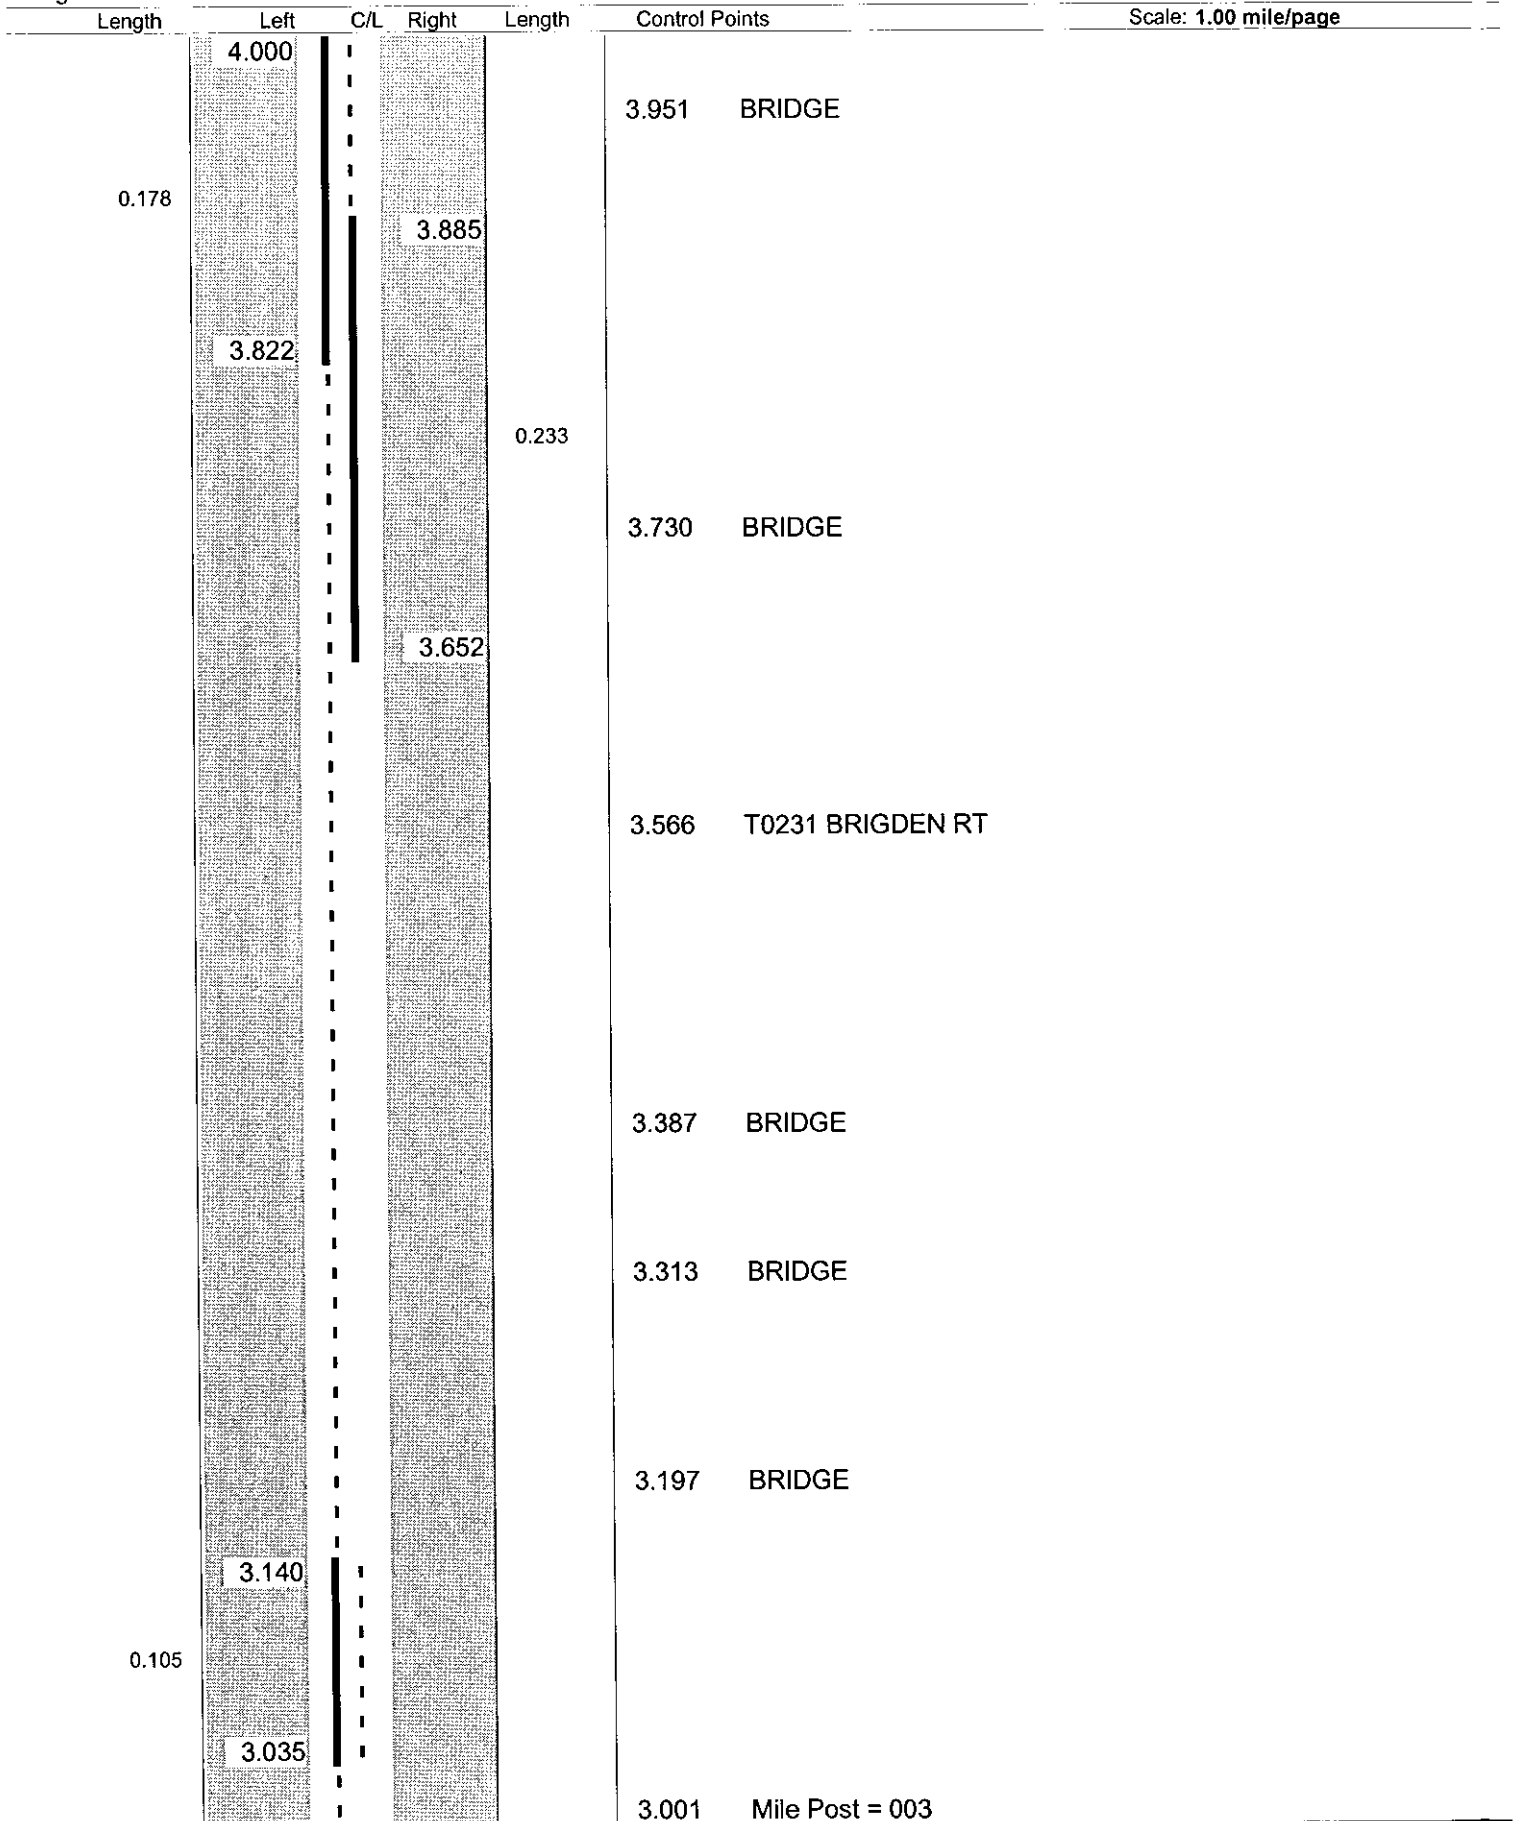

Sheet total equivalent length of solid line: 0.750

Accum. total: 4.160

© 2004 - MasterMind Systems, Inc. - Traffic Safety Suite

ODOT Dist 4 - Trumbull Co - FINAL
No Passing Zone Log (TRU)


Page: 5 of 24

Route: 0087R (STRUSR00087**C)

From: 0.000 LEAVE GEA CO

Length: 22.295 Direction: East

To: 22.295 S0005R

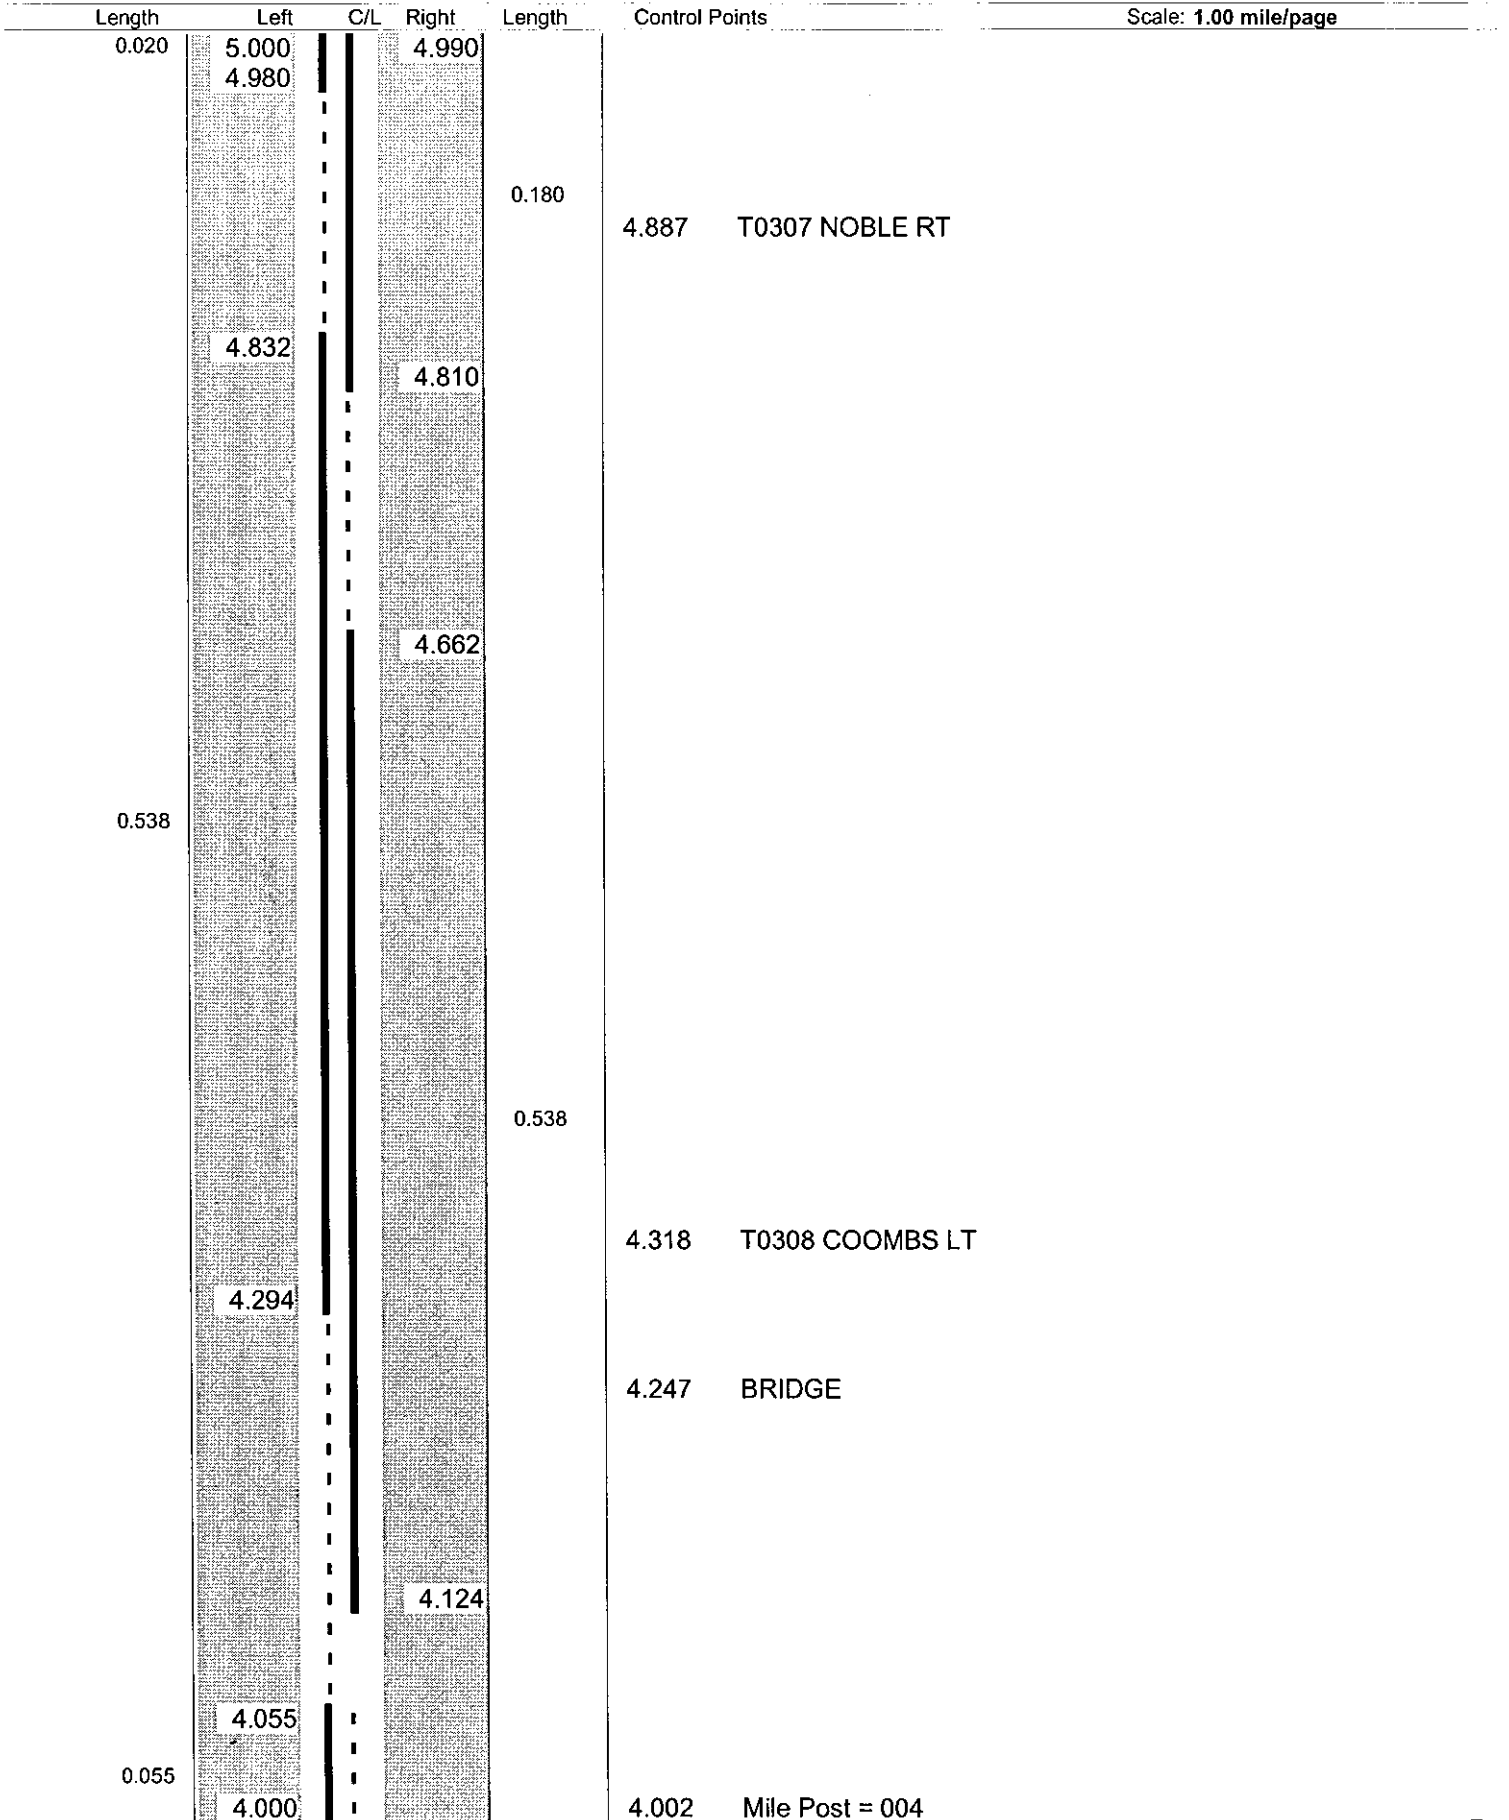

Sheet total equivalent length of solid line: 1.481

Accum. total: 5.641

© 2004 - MasterMind Systems, Inc. - Traffic Safety Suite

No Passing Zone Log (TRU)

Page: 6 of 24

Route: 0087R (STRUSR00087**C)

Length: 22.295

Direction: **East**

From: 0.000 LEAVE GEA CO

To: 22.295 S0005R

Length

Left

C/L

Right

Length

Control Points

Scale: 1.00 mile/page

0.160

5.160

5.000

5.449 BRIDGE

5.095 BRIDGE

5.037 Mile Post = 005

Page: 1 of 1
7 24

From: 6.000 LEAVE GEA CO

Direction: **East**

6.999 S0005R

Sheet total equivalent length of solid line: 0.902 Accum. total: 0.902 © 2006 - MasterMind Systems, Inc. - Traffic Safety Suite

No Passing Zone Log (TRU)

Route: 0087R (STRUSR00087**C)

From: 0.000 LEAVE GEA CO

Length: 22.295

Direction: **East**

To: 22.295 S0005R

Scale: 1.00 mile/page



Sheet total equivalent length of solid line: 0.608


Accum. total: 7.449

ODOT Dist 4 - Trumbull Co - FINAL
No Passing Zone Log (TRU)

Page: 9 of 24

Route: 0087R (STRUSR00087**C)
 Length: 22.295 Direction: East

From: 0.000 LEAVE GEA CO
 To: 22.295 S0005R

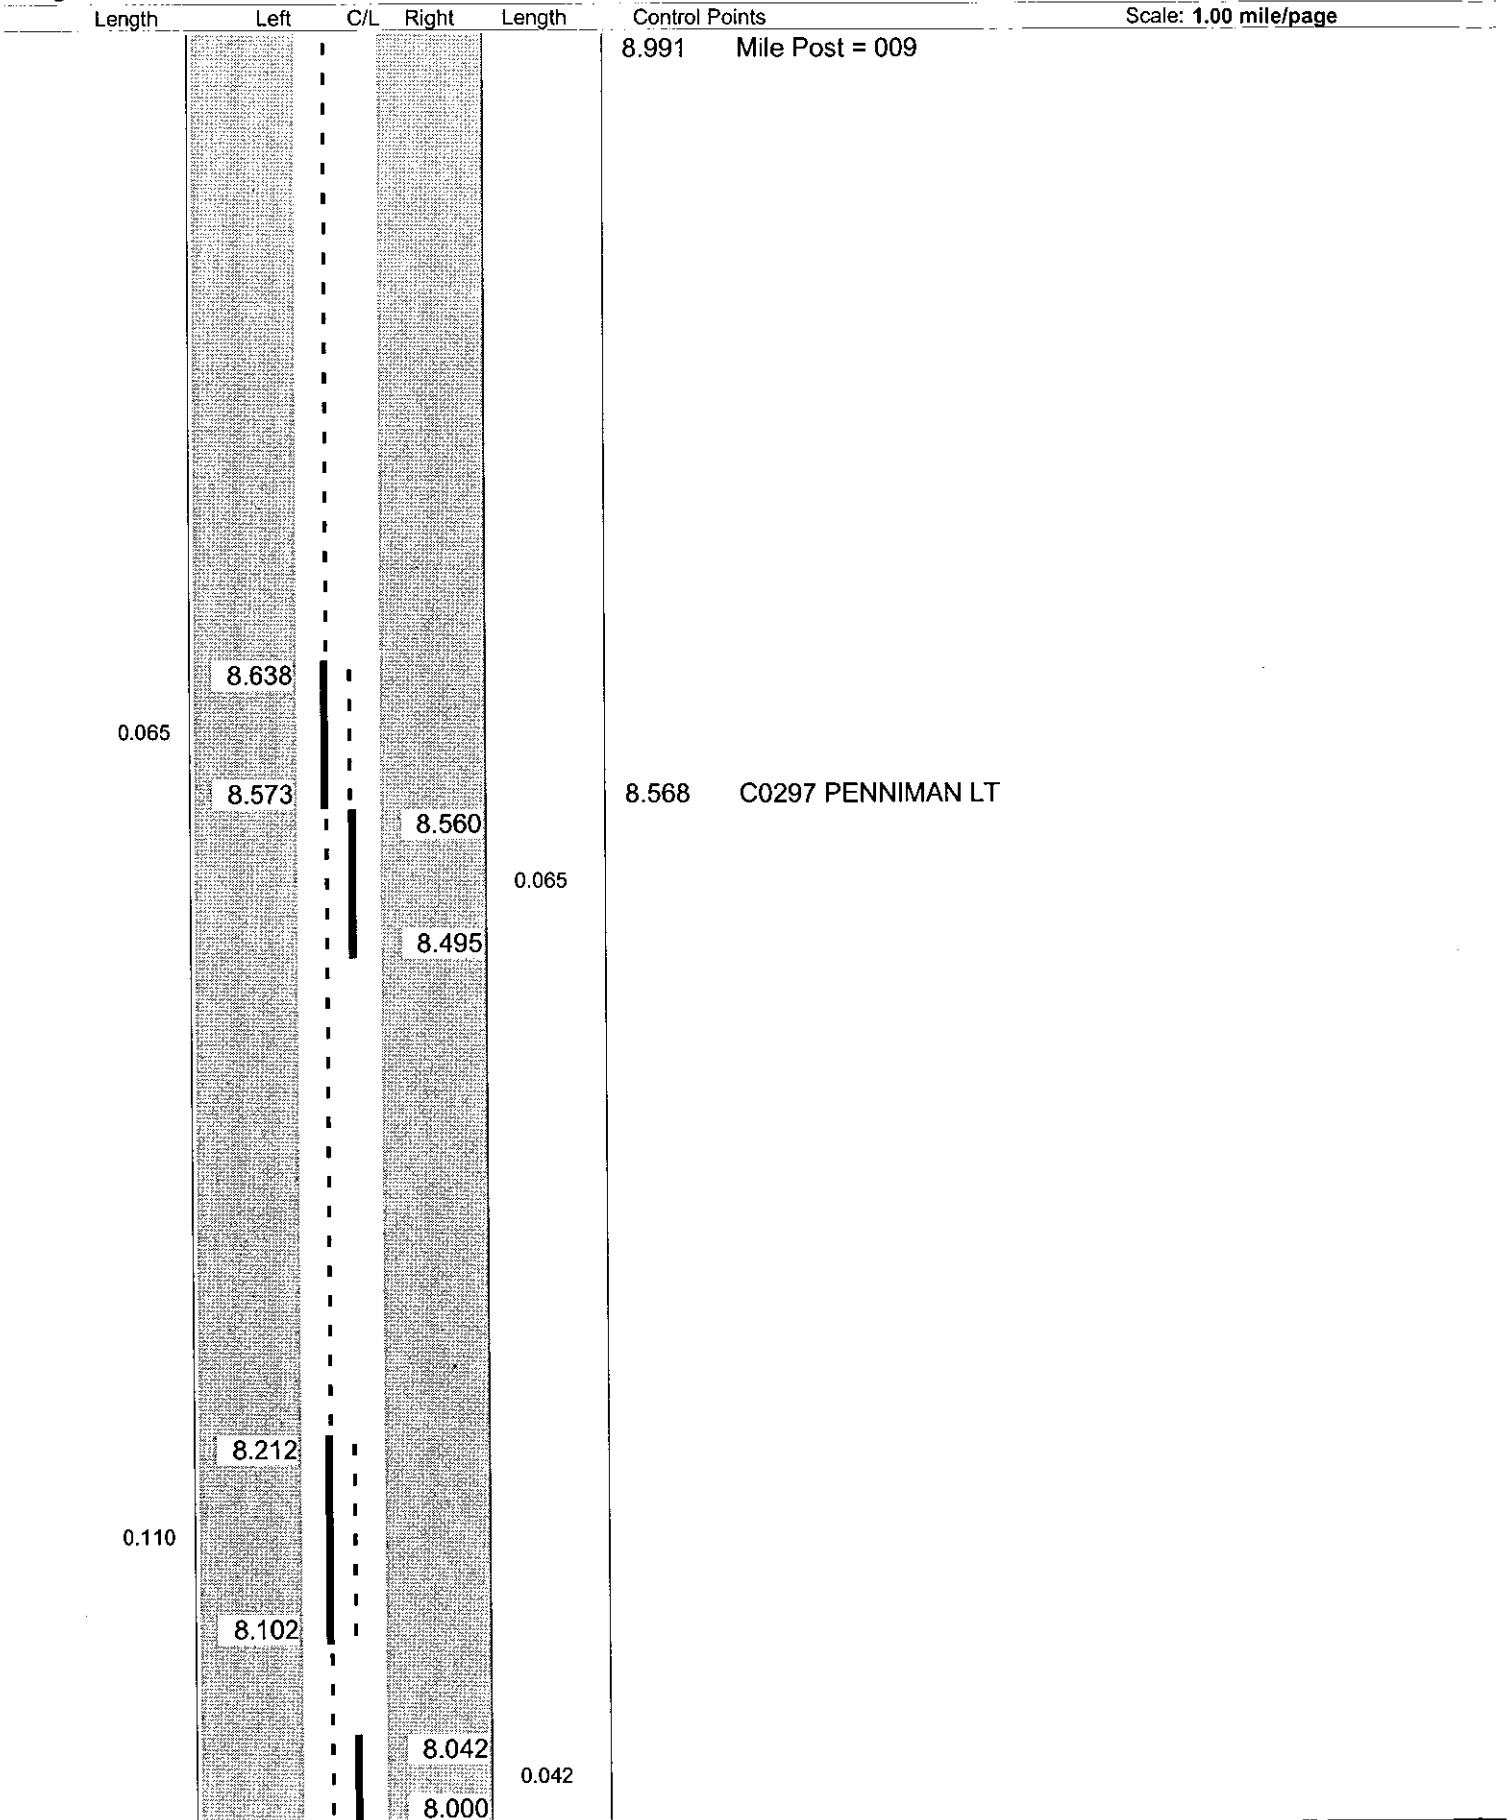

Sheet total equivalent length of solid line: 0.532

Accum. total: 7.981

No Passing Zone Log (TRU)

Route: 0087R (STRUSR00087**C)

Length: 22.295

Direction: **East**

From: 0.000 LEAVE GEA CO

To: **22.295 S0005R**

Length

Left

C/L

Right

Length

Control Points

Scale: 1.00 mile/page

9.963 Mile Post = 010

9.059 BRIDGE

ODOT District 4 No Passing Zone Log (TRU)

Page: 1 of 2

Route: 0087R (STRUSR00087**C)

From: 10.000 LEAVE GEA CO

Length: 1.000

Direction: East

To: 11.000 S0005R

Scale: 1.00 mile/page

Length

Left

C/L

Right

Length

Control Points

10.993 Mile Post = 011

0.056

10.121

10.065

10.055

10.060 C0263 TOWNLINE/N. PARK

0.055

10.000

Sheet total equivalent length of solid line: 0.359

Accum. total: 0.359

© 2013 - MasterMind Systems, Inc. - Traffic Safety Suite

ODOT District 4 No Passing Zone Log (TRU)

Page: 1 of 2

Route: 0087R (STRUSR00087**C)

From: 11.000 LEAVE GEA CO

Length: 1.000

Direction: East

To: 12.000 S0005R

Length Left C/L Right Length Control Points Scale: 1.00 mile/page

0.056

11.132

11.076

11.057

0.056

11.001

11.071 T0293 CHAFFEE DODGEVILLE RT
11.062 C0293 CHAFFEE DODGEVILLE LT

Page: 13 of 24

From: 12.000 LEAVE GEA CO

Direction: East

To: 12.999 S0005R

Scale: 1.00 mile/page


© 2006 - MasterMind Systems, Inc. - Traffic Safety Suite

ODOT Dist 4 - Trumbull Co - FINAL
No Passing Zone Log (TRU)

Page: 14 of 24

Route: 0087R (STRUSR00087**C)
 Length: 22.295 Direction: East

From: 0.000 LEAVE GEA CO
 To: 22.295 S0005R

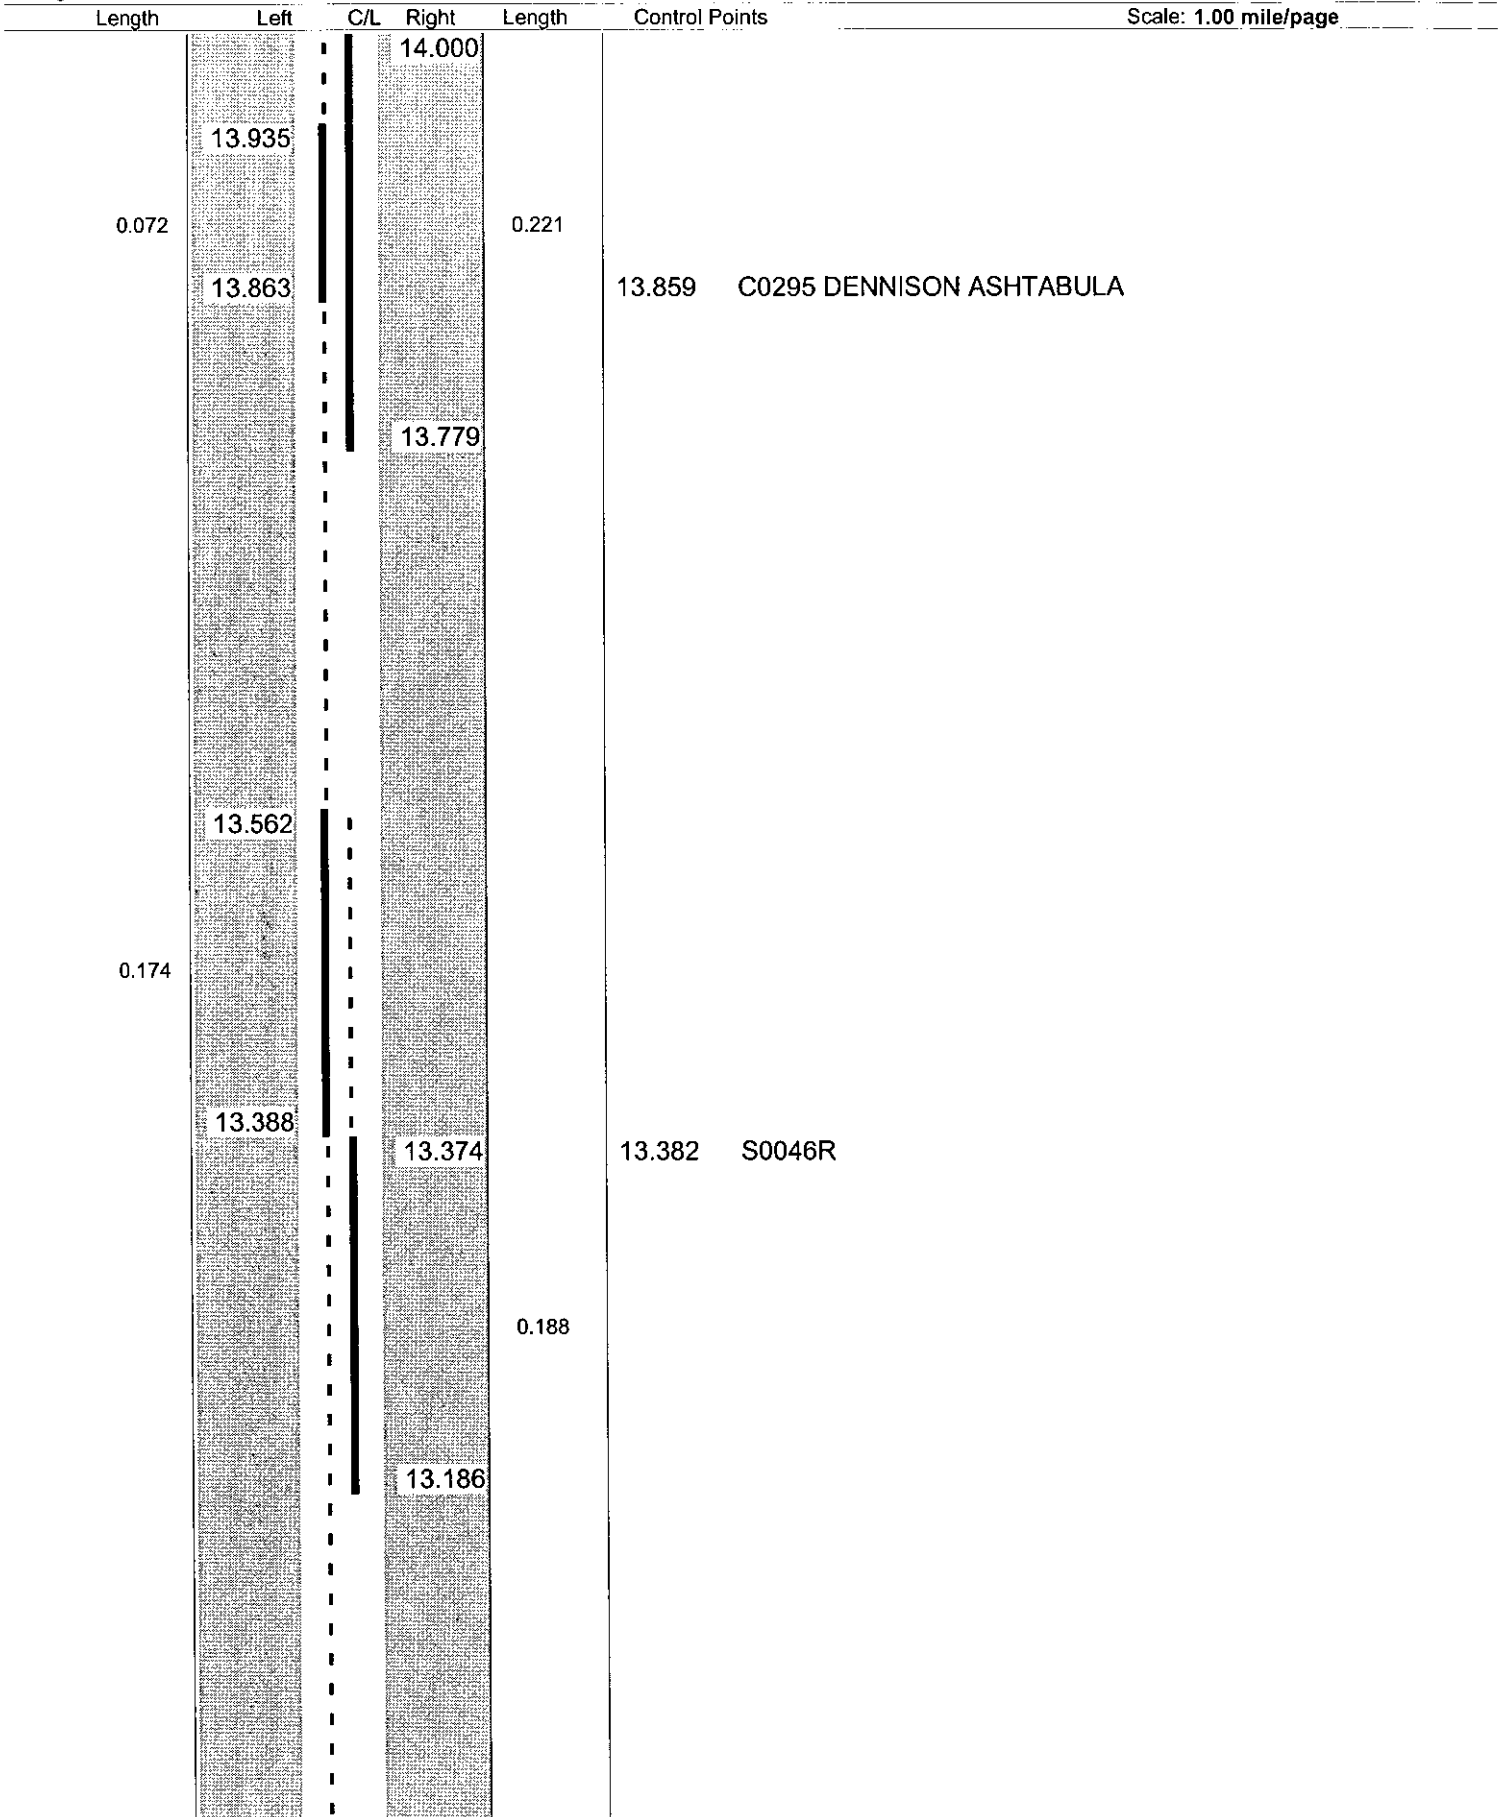

No Passing Zone Log (TRU)

Route: 0087R (STRUSR00087**C)

Direction: **East**

To: 22.295 S0005R

Scale: 1.00 mile/page

14.621 T0291 DAVIS NORTH RT

0.135

0.085


14.013 Mile Post = 014

ODOT Dist 4 - Trumbull Co - FINAL
No Passing Zone Log (TRU)

Page: 16 of 24

Route: 0087R (STRUSR00087**C)
 Length: 22.295 Direction: East

From: 0.000 LEAVE GEA CO
 To: 22.295 S0005R

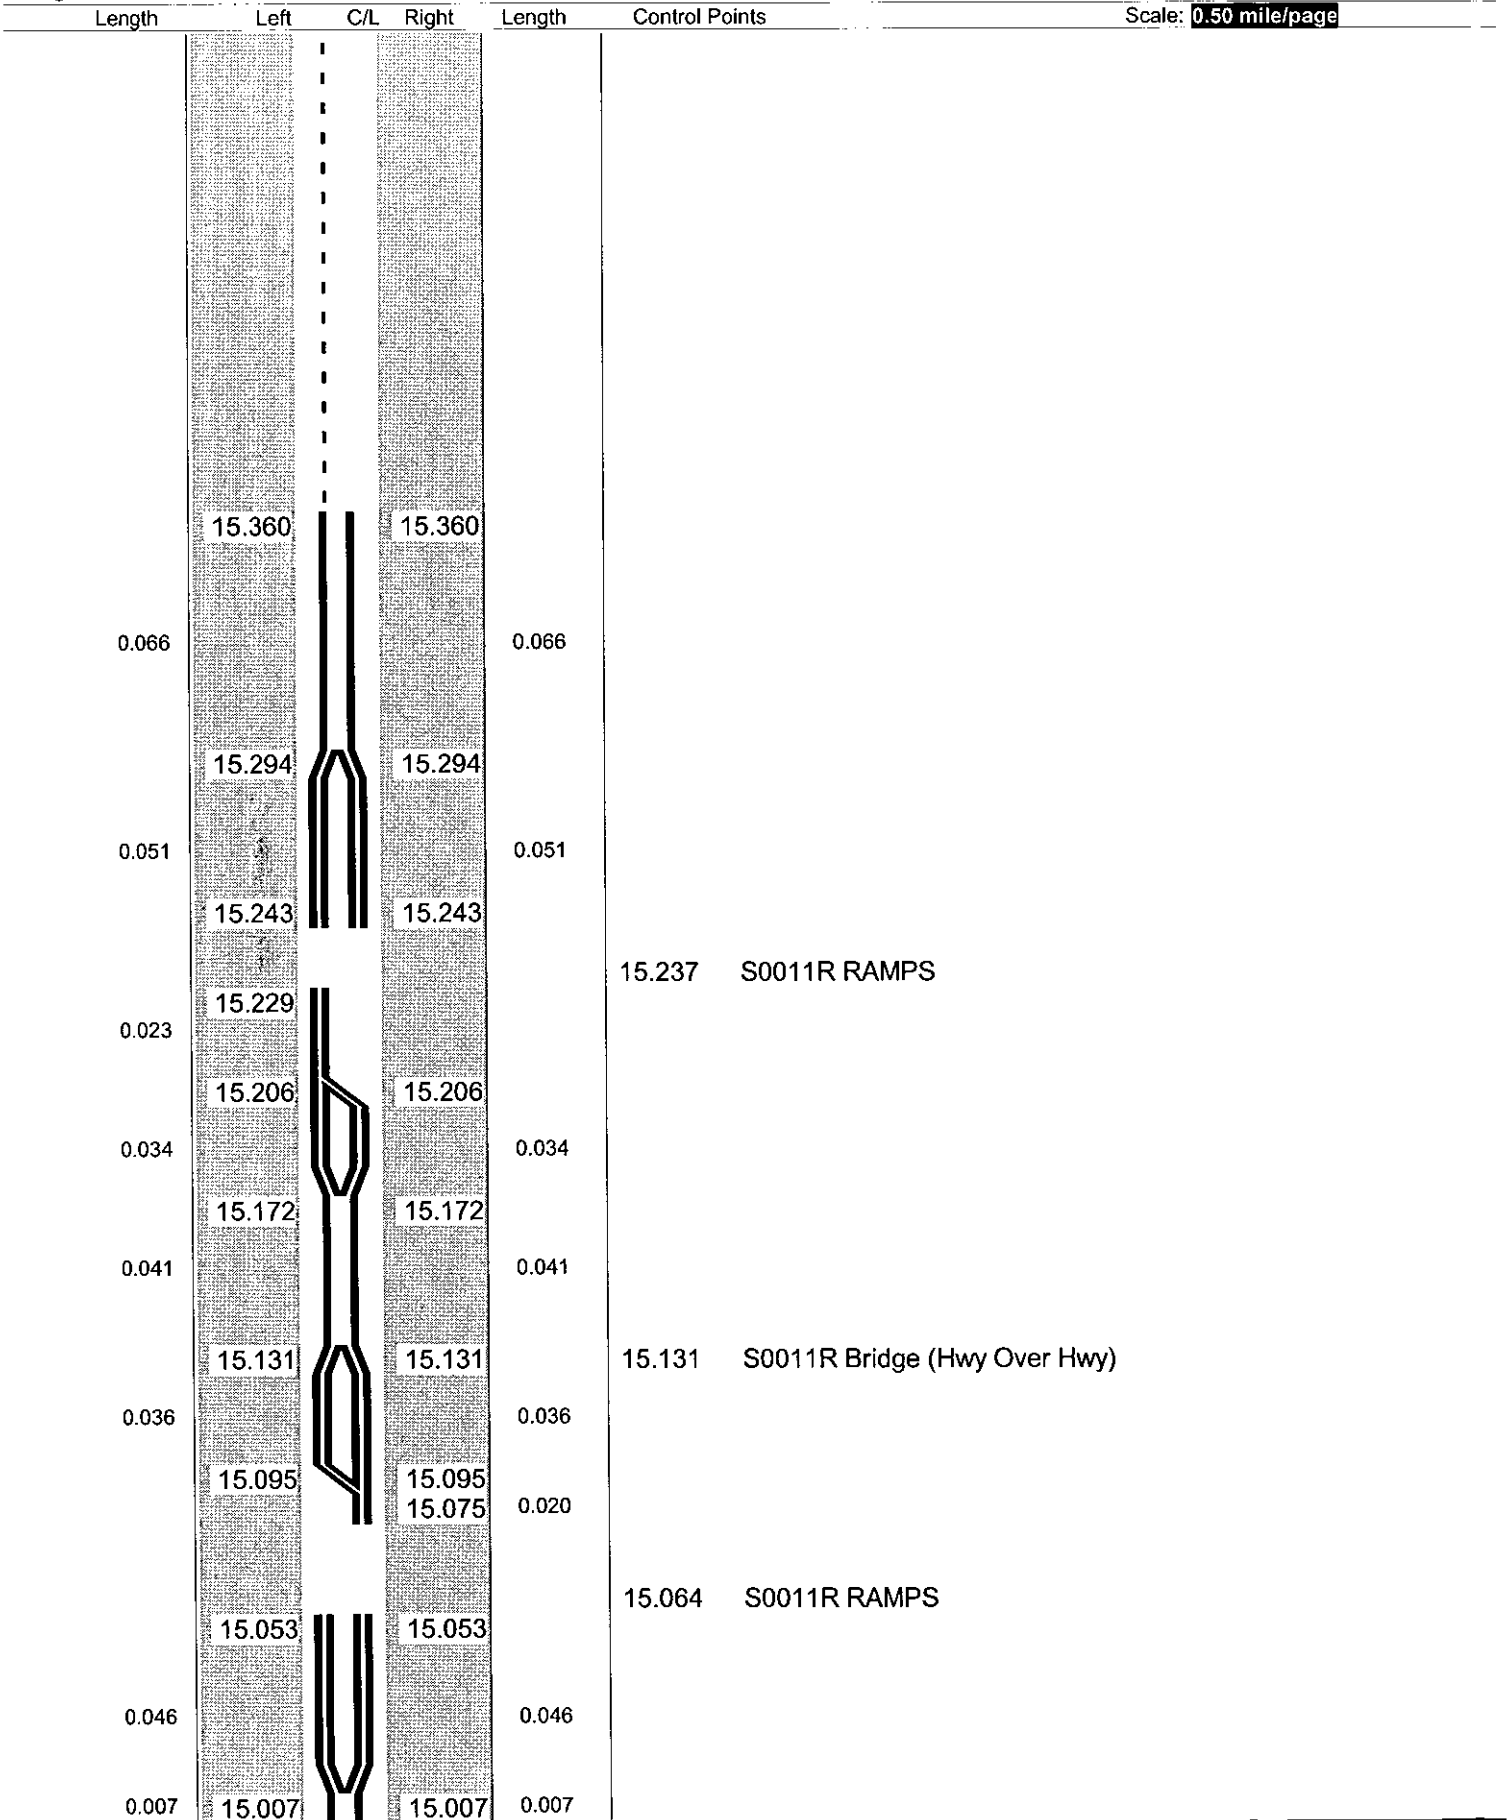

Sheet total equivalent length of solid line: 1.017

Accum. total: 11.869

© 2004 - MasterMind Systems, Inc. - Traffic Safety Suite

No Passing Zone Log (TRU)

Page: 17 of 24

Route: 0087R (STRUSR00087**C)

Length: 22.295

Direction: **East**

From: 0.000 LEAVE GEA CO

To: **22.295 S0005R**

Length

Left

C/L

Right

Length

Control Points

Scale: **0.50 mile/page**

15.651 T0289 SADDLER KROHLER RT

ODOT Dist 4 - Trumbull Co - FINAL No Passing Zone Log (TRU)

Page: 18 of 24


Route: 0087R (STRUSR00087**C)

From: 0.000 LEAVE GEA CO

Length: 22.295

Direction: East

To: 22.295 S0005R

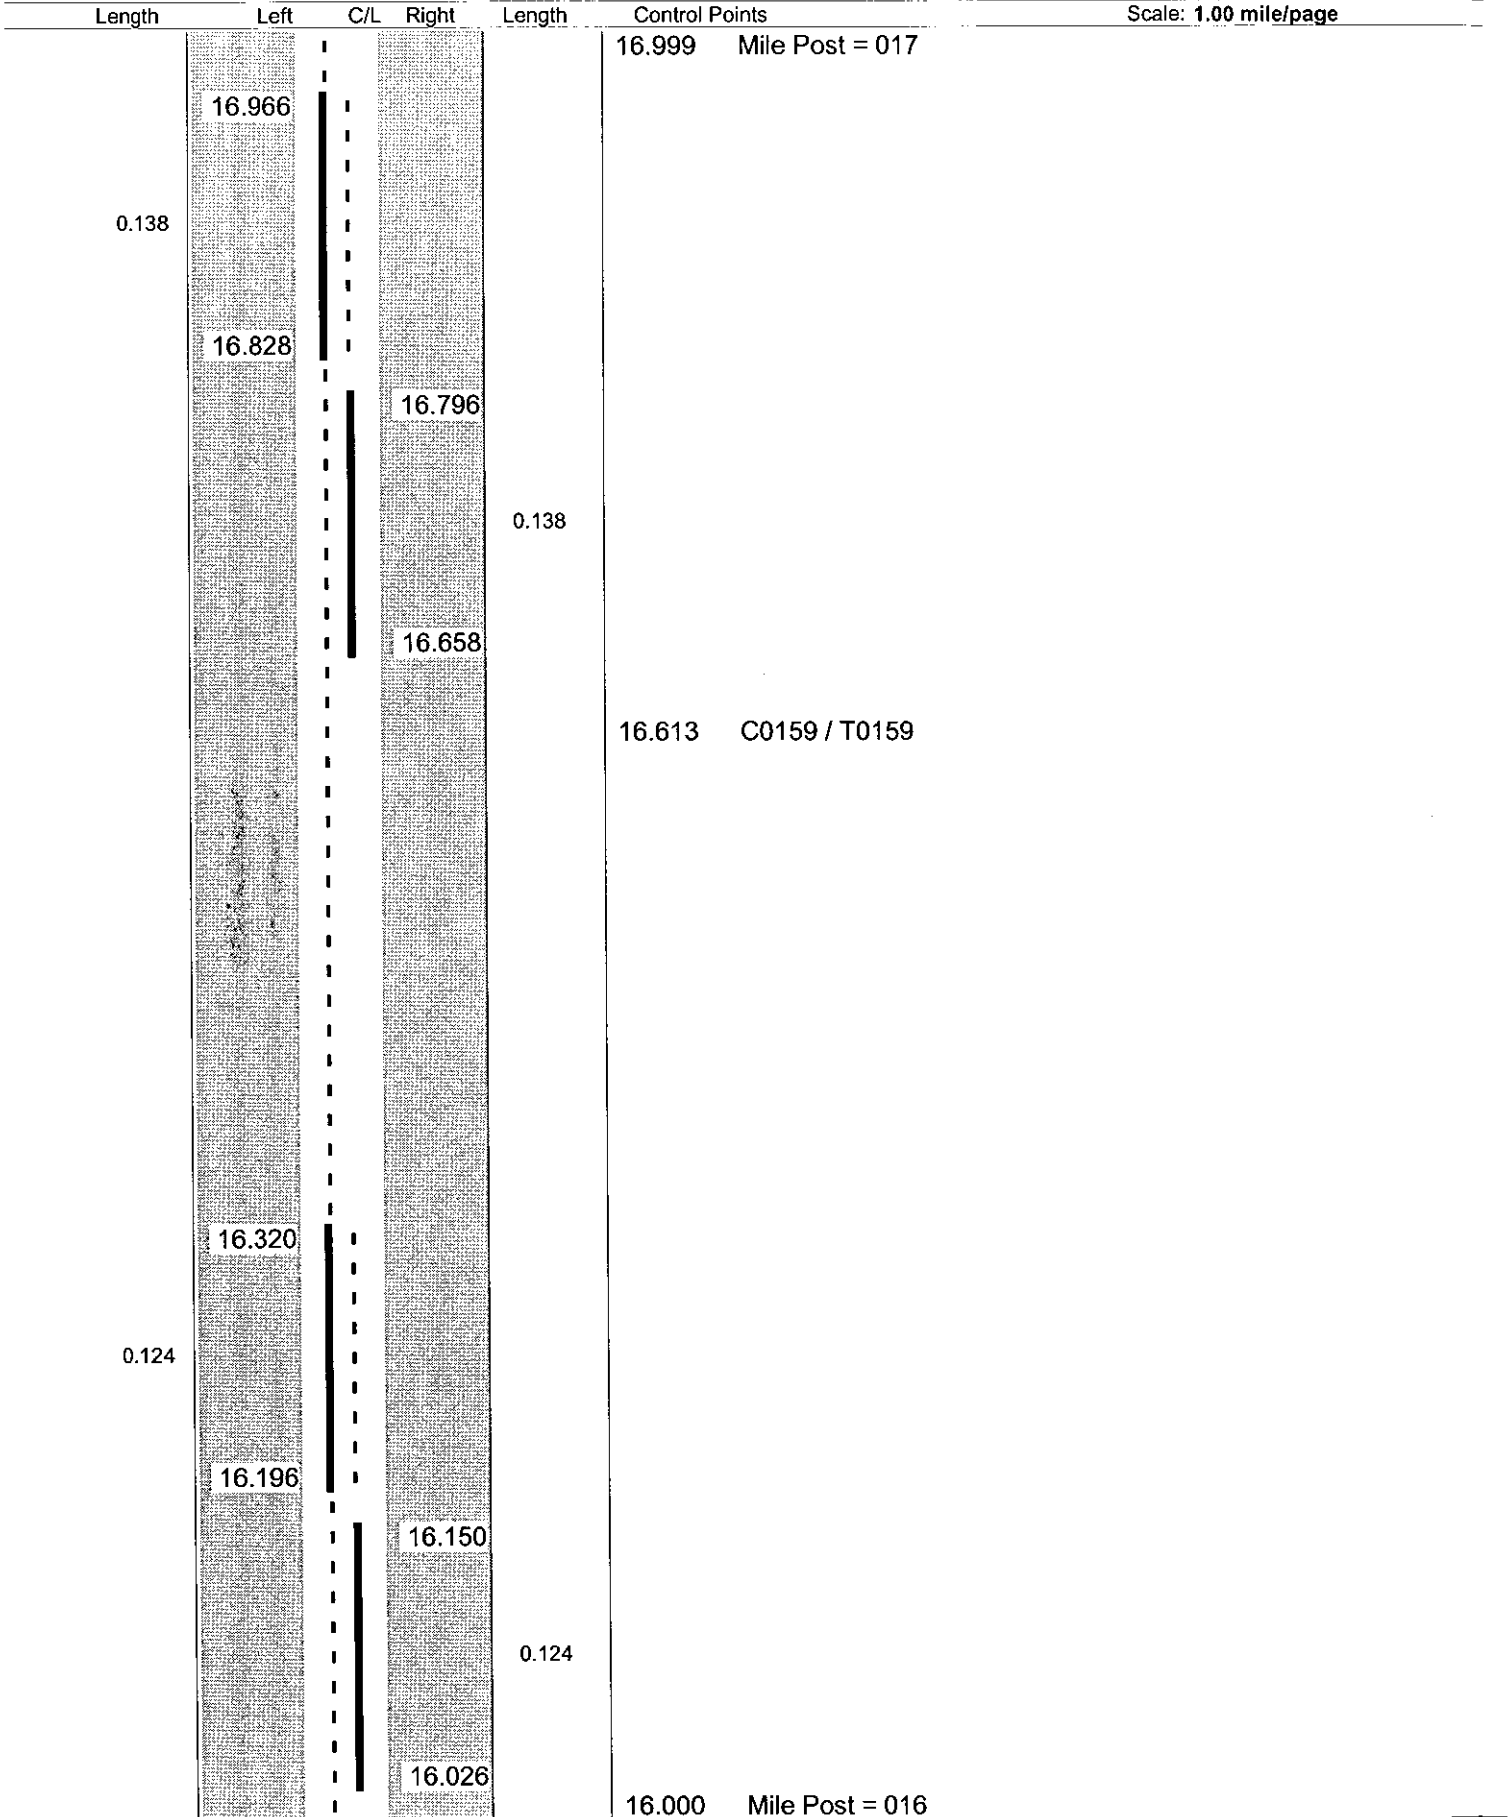

Sheet total equivalent length of solid line: 0.774

Accum. total: 12.893

© 2004 - MasterMind Systems, Inc. - Traffic Safety Suite

ODOT District 4 No Passing Zone Log (TRU)

Page: 1 of 1
19 24

Route: 0087R (STRUSR00087**C)
Length: 0.999 Direction: East

From: 17.000 LEAVE GEA CO
To: 17.999 S0005R

Length	Left	C/L	Right	Length	Control Points	Scale: 1.00 mile/page
0.193	17.795					
	17.602		17.625	0.023	17.597 S0193R	
			17.591			
				0.220		
			17.371			

ODOT Dist 4 - Trumbull Co - FINAL
No Passing Zone Log (TRU)


Page: 20 of 24

Route: **0087R (STRUSR00087**C)**

From: **0.000 LEAVE GEA CO**

Length: **22.295** Direction: **East**

To: **22.295 S0005R**

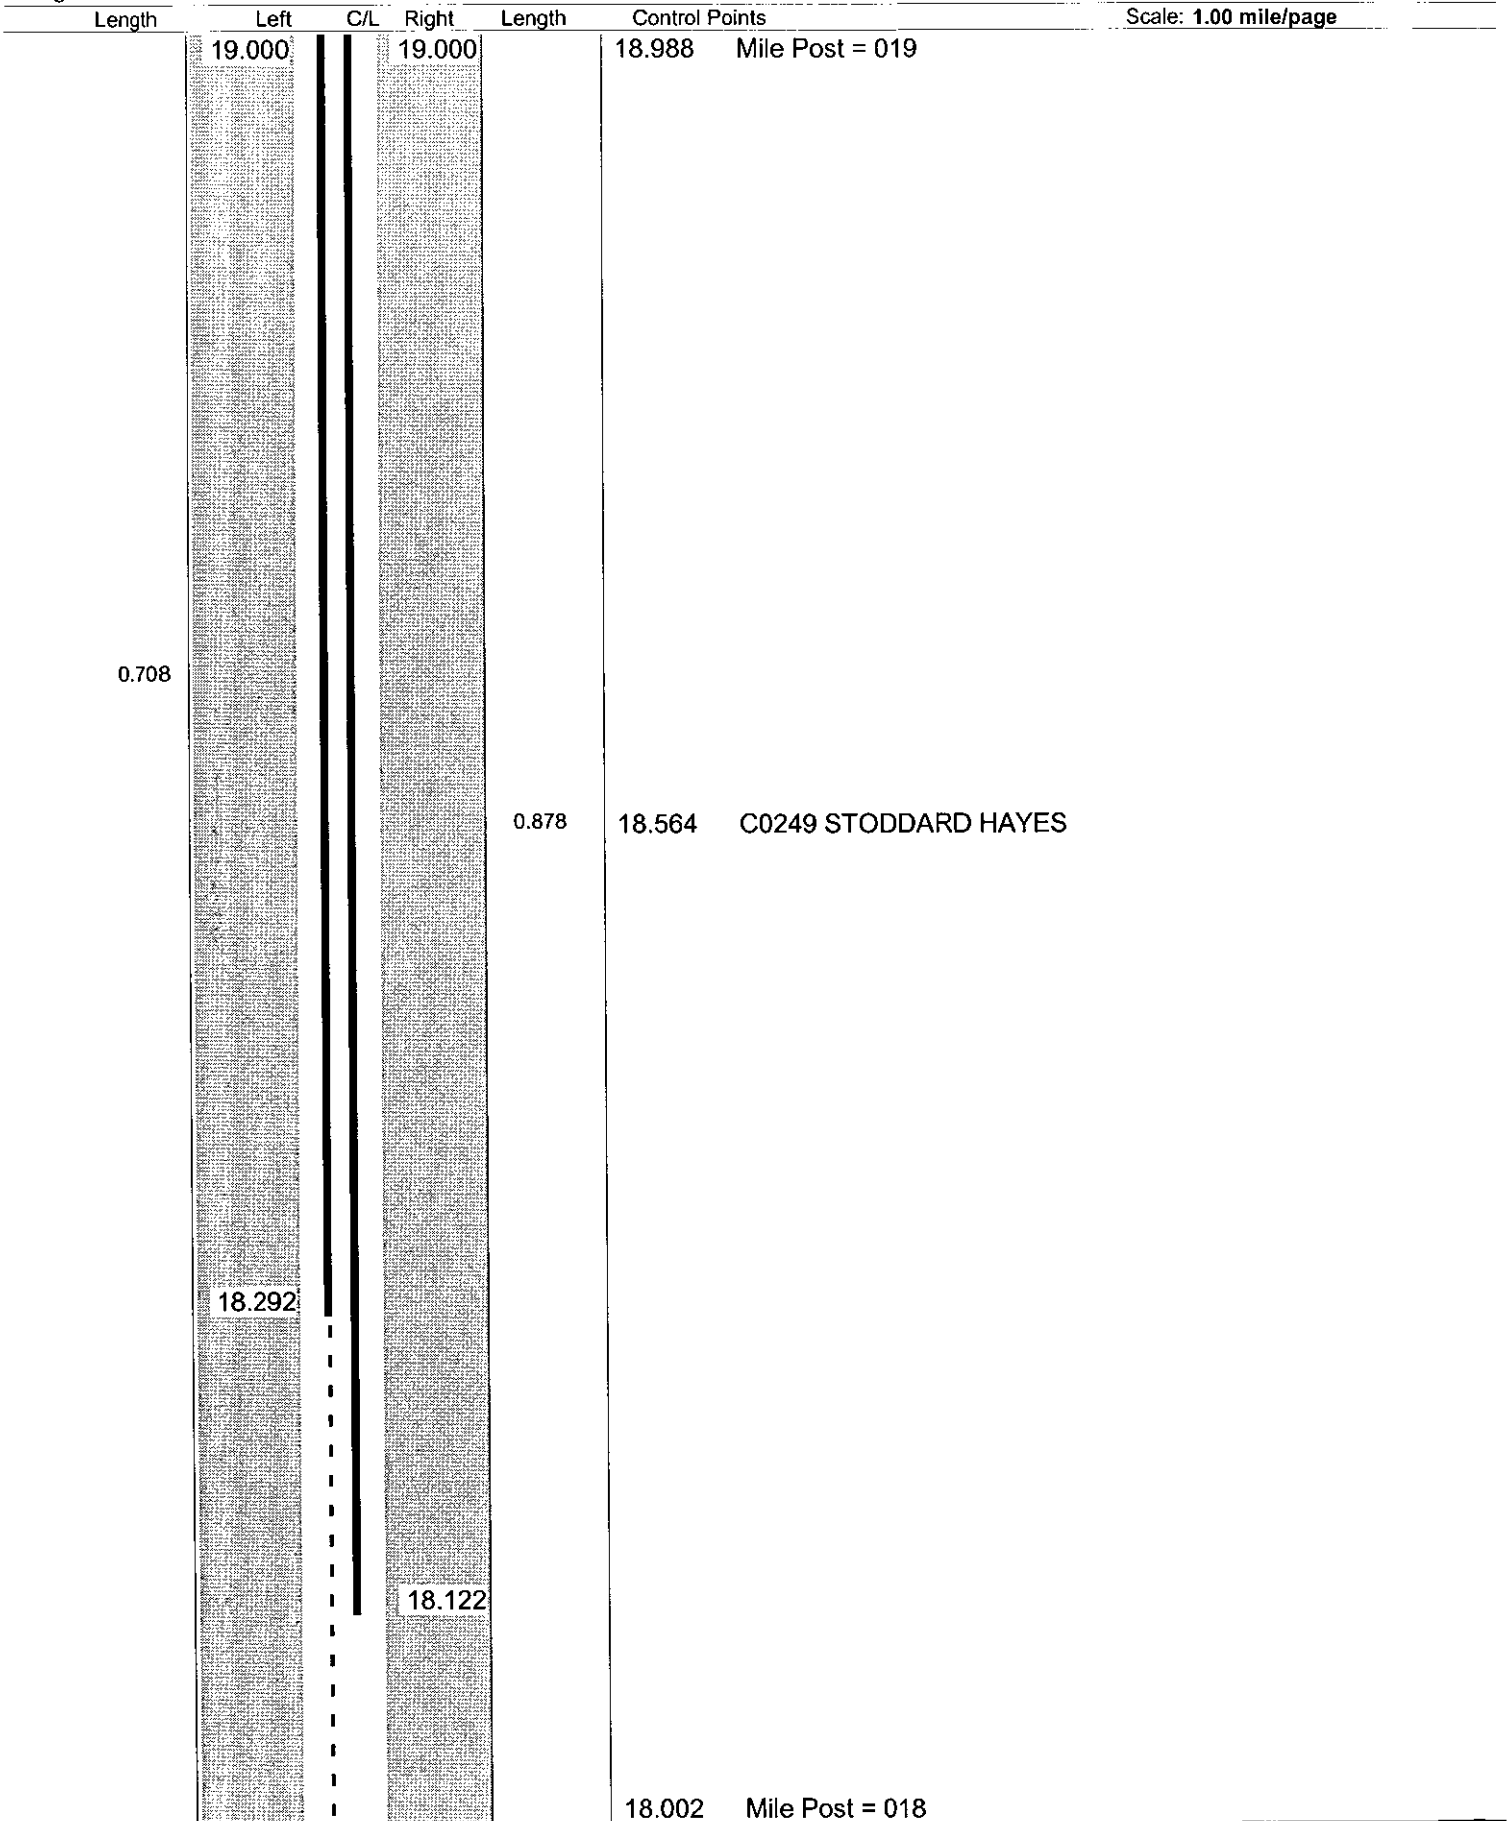

Sheet total equivalent length of solid line: 1.659

Accum. total: 15.100

© 2004 - MasterMind Systems, Inc. - Traffic Safety Suite

ODOT District 4 No Passing Zone Log (TRU)

Page: 1 of 1
21 24

Route: 0087R (STRUSR00087**C)
Length: 0.999 Direction: East

From: 19.000 LEAVE GEA CO
To: 19.999 S0005R

Scale: 1.00 mile/page


Length	Left	C/L	Right	Length	Control Points
	19.999		19.999		
					19.917 Mile Post = 020
					19.898 C0279 MAYBURN CORNERS BARCLAY RT
0.321					
				0.491	19.755 C0287 BARCLAY NORTH LT
	19.679				
					19.586 BRIDGE
	19.557				
			19.509		
			19.387		
					19.329 RAILROAD
0.557					
				0.387	
	19.000		19.000		

ODOT District 4
No Passing Zone Log (TRU)

Page: 1 of 1
 22 24

Route: 0087R (STRUSR00087**C)
 Length: 0.999 Direction: East

From: 20.000 LEAVE GEA CO
 To: 20.999 S0005R

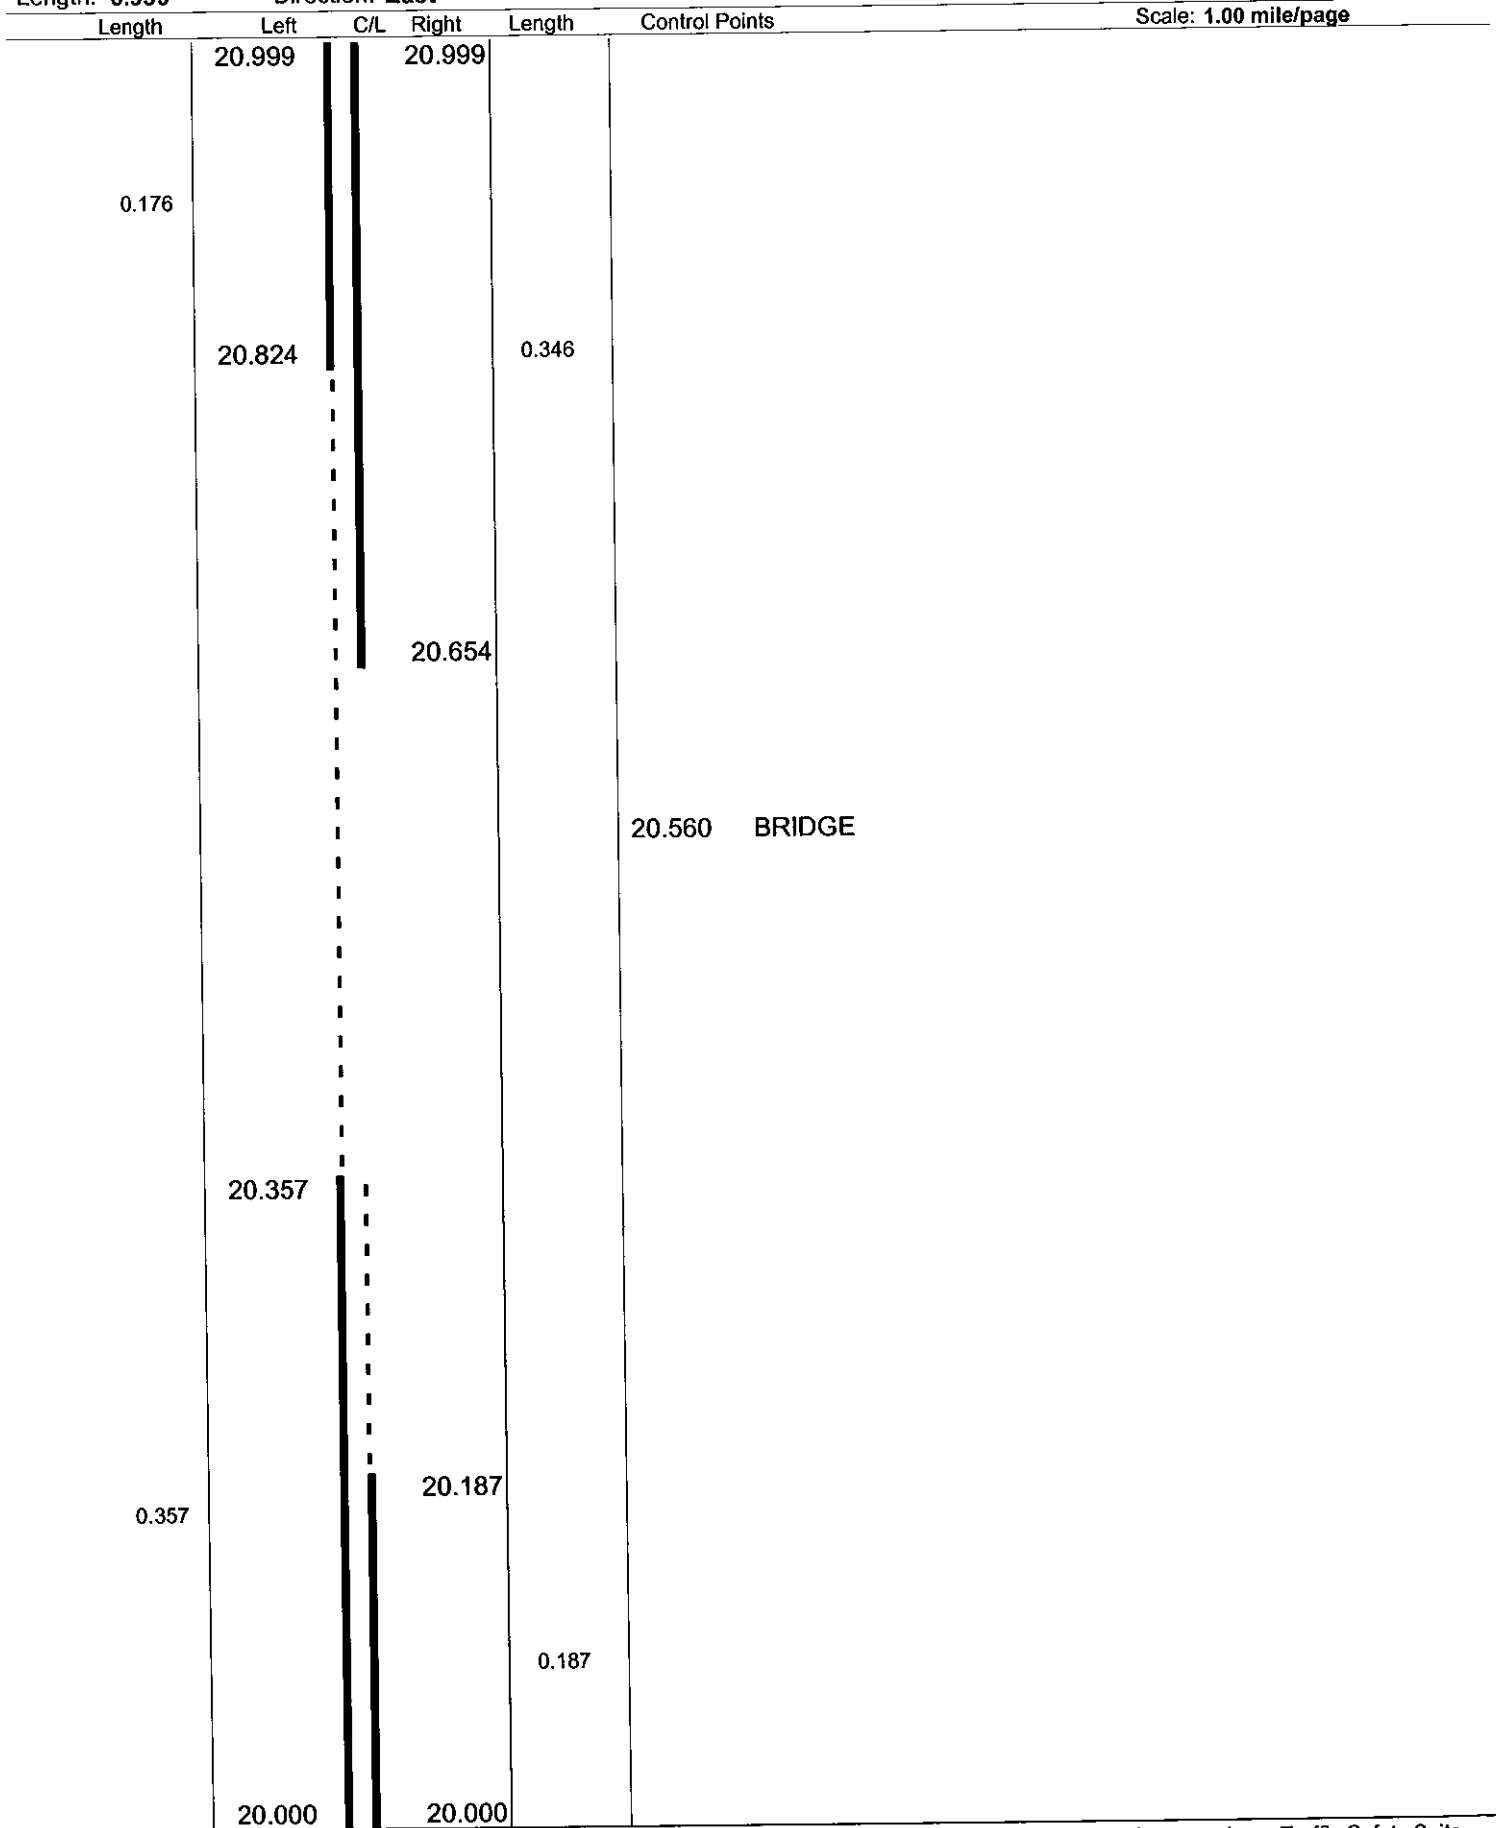

No Passing Zone Log (TRU)

Page: 23 of 24

Route: 0087R (STRUSR00087**C)

Length: 22.295

Direction: **East**

From: 0.000 LEAVE GEA CO

To: **22,295 S0005R**

Length	Left	C/L	Right	Length	Control Points
	22.000		21.920		21.938 C0275 RIDGE
1.000				0.920	21.556 C0277 STATE
	21.000		21.000		21.005 Mile Post = 021

ODOT District 4 No Passing Zone Log (TRU)

Page: 1 of 1
24 24

Route: 0087R (STRUSR00087**C)

From: 22.000 LEAVE GEA CO

Length: 0.295

Direction: East

To: 22.295 S0005R

Length	Left	C/L	Right	Length	Control Points	Scale: 1.00 mile/page
0.013	22.287 22.274		22.287	0.183	22.295 S0005R	
0.090	22.090 22.000		22.104		22.004 Mile Post = 022	

Sheet total equivalent length of solid line: 0.357

Accum. total: 0.357

© 2006 - MasterMind Systems, Inc. - Traffic Safety Suite