


OVERLAY DETAILS

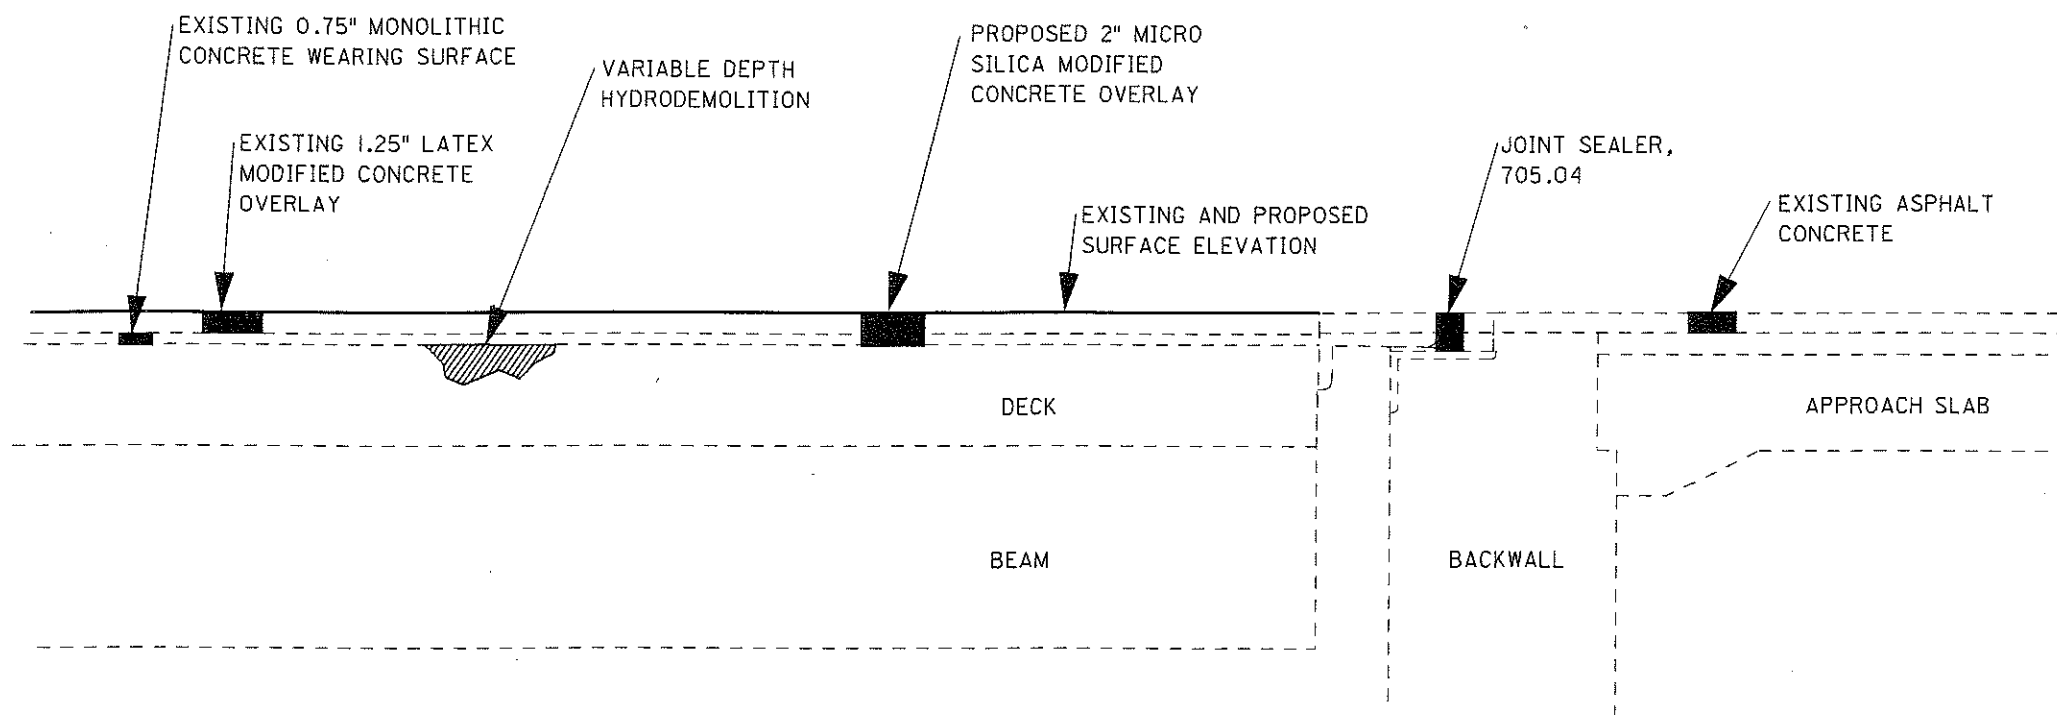

LDENNIS@D07CD109 - OVERLAY.m - Monday October 23 2000 01:24:12 PM EDT

DESIGNED LEE 08-17-00	REVISION
CHECKED	

BRIDGE DETAILS

**LOGAN COUNTY
LOG-117-0671**