


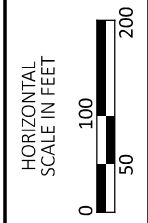

NOTES

1. SIGNS TO BE PLACED BY ODOT
2. PAVEMENT MARKING WORK TO BE PERFORMED BY PID 109409



**U.S. 127
SIGNING & PAVEMENT MARKING LAYOUT**

DESIGN AGENCY




DESIGNER
LDB

REVIEWER
BJA 12/30/24

PROJECT ID
109409


SHEET	TOTAL
P.1	9

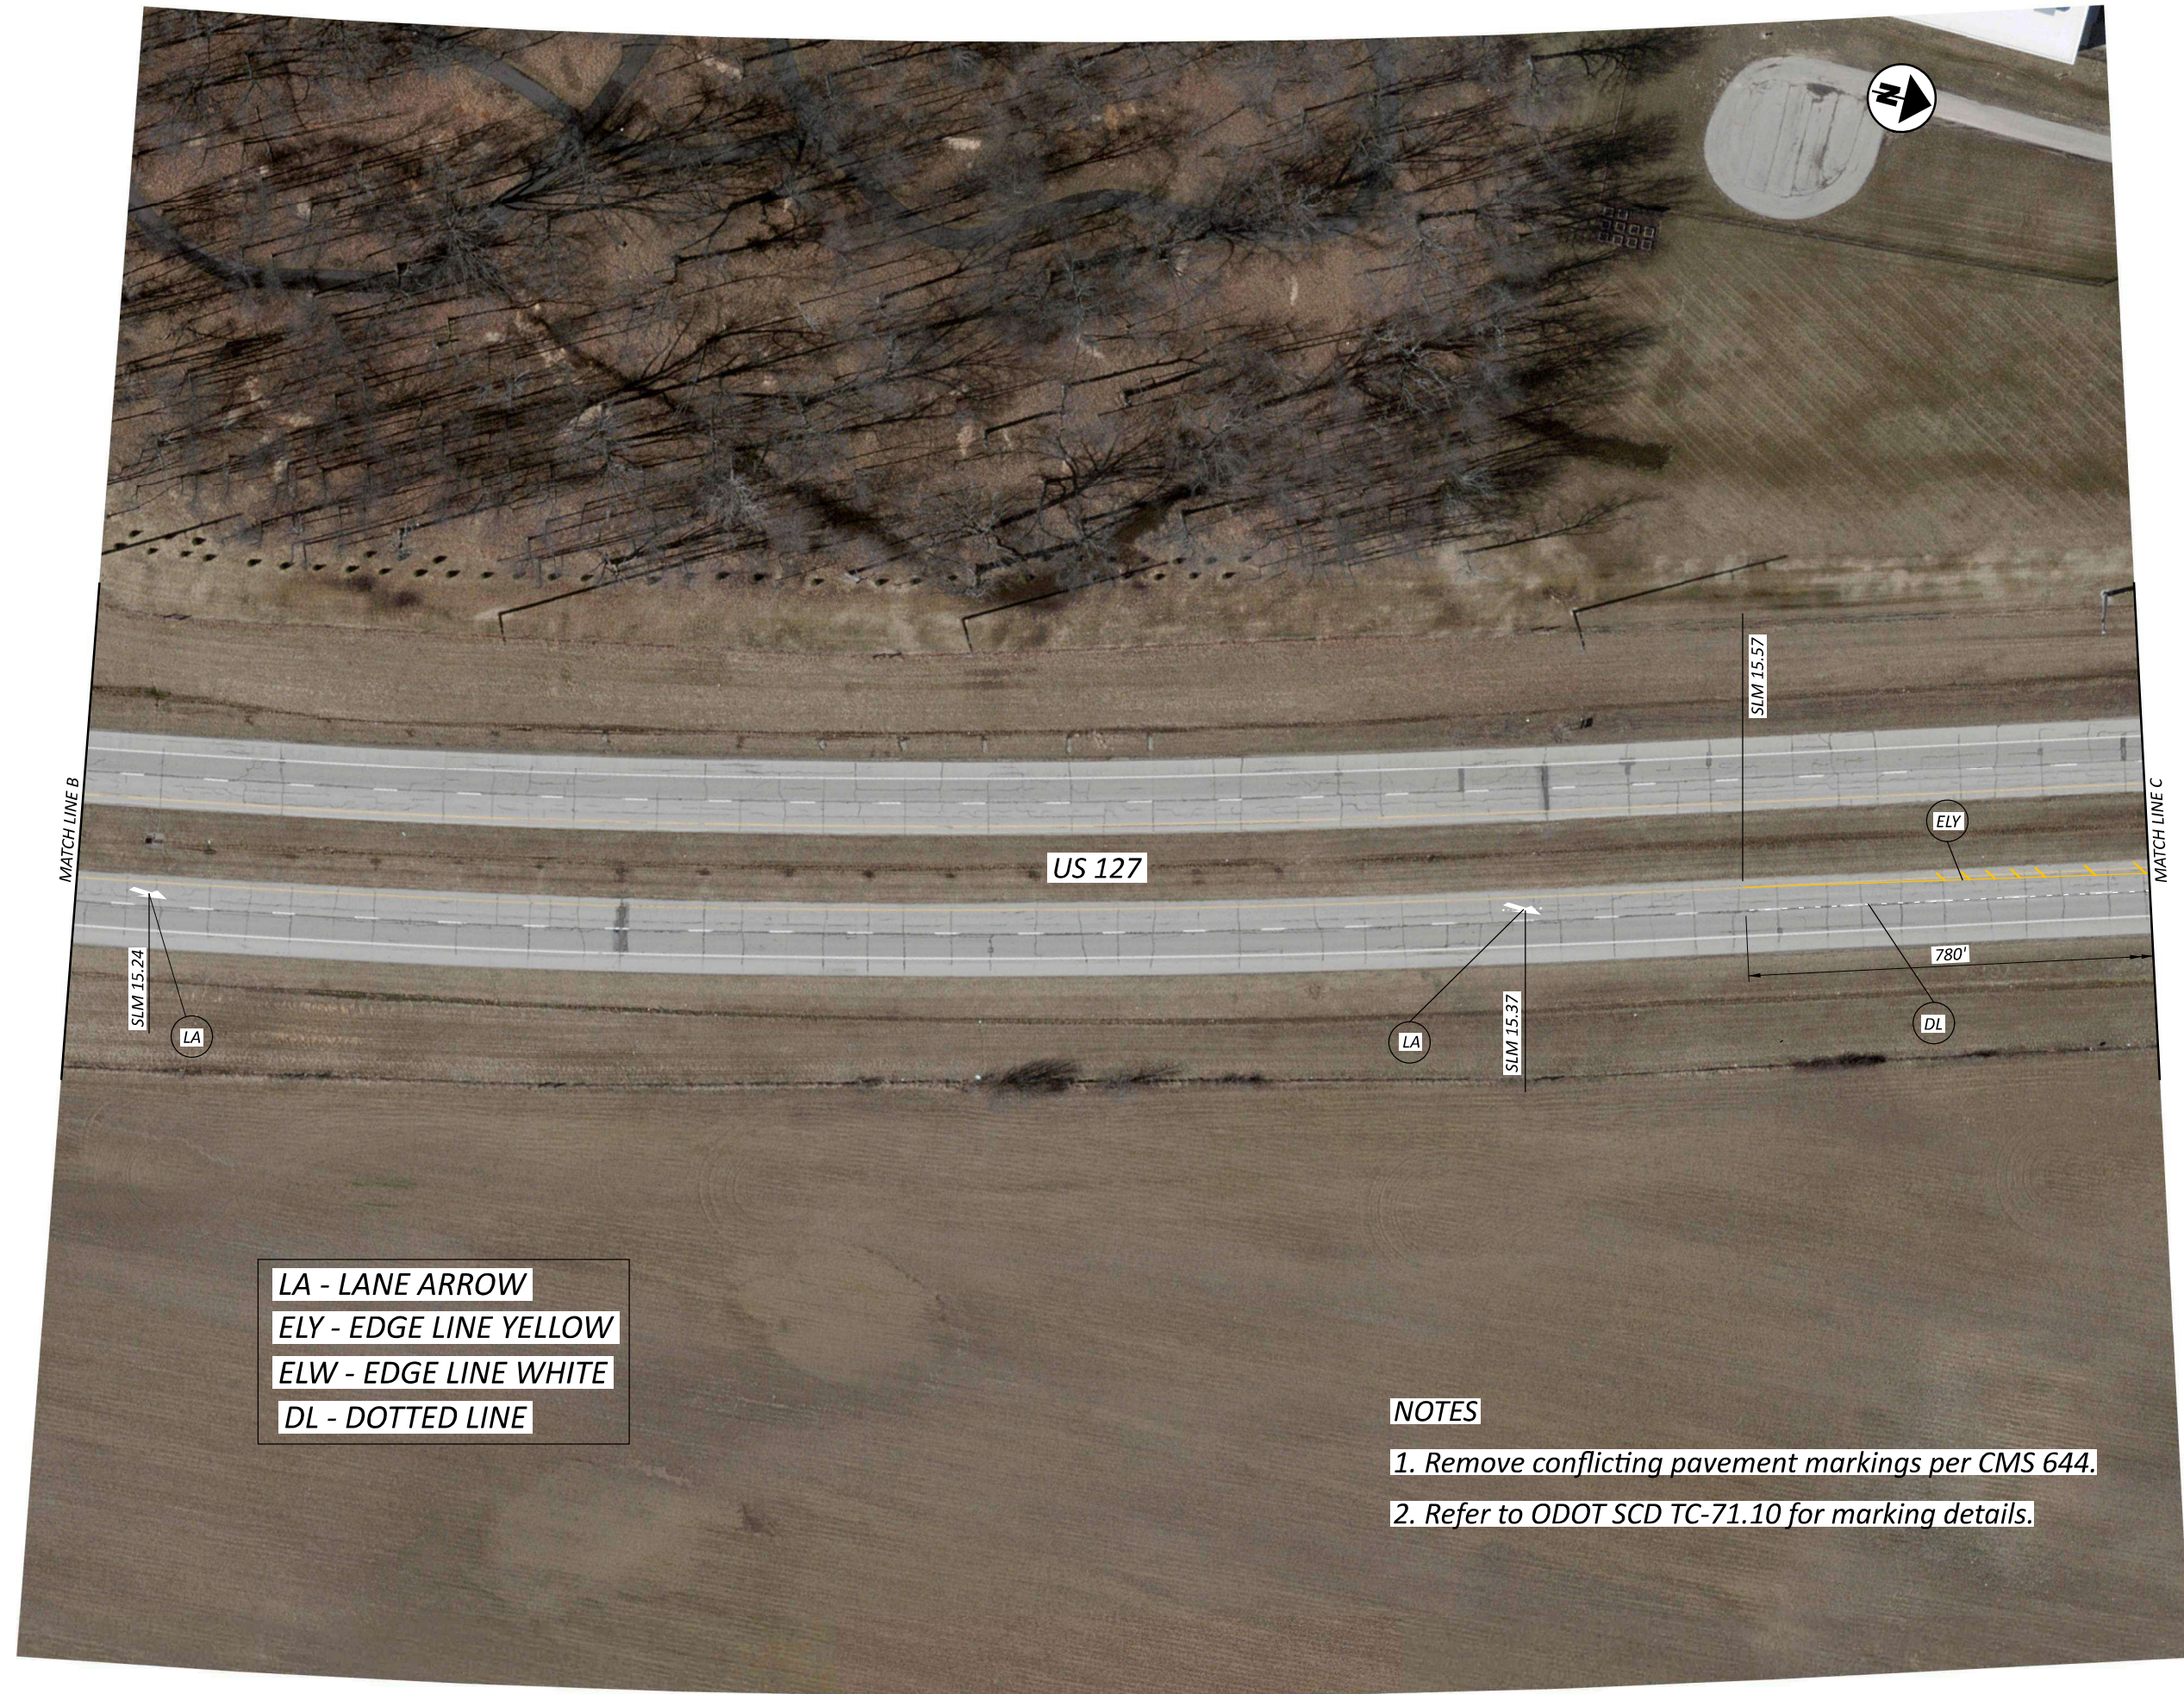

LA - LANE ARROW
 ELY - EDGE LINE YELLOW
 ELW - EDGE LINE WHITE
 DL - DOTTED LINE

NOTES

1. Remove conflicting pavement markings per CMS 644.
2. Refer to ODOT SCD TC-71.10 for marking details.

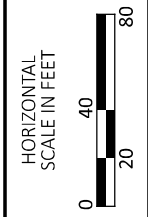

U.S. 127
 SIGNING & PAVEMENT MARKING LAYOUT

DESIGN AGENCY




DESIGNER	LDB
REVIEWER	BJA 12/30/24
PROJECT ID	109409
SHEET	TOTAL
P.2	9



LA - LANE ARROW
 ELY - EDGE LINE YELLOW
 TLY - TRANSVERSE LINE YELLOW
 ELW - EDGE LINE WHITE
 DL - DOTTED LINE
 CH - CHANNELIZING LINE

NOTES

1. Remove conflicting pavement markings per CMS 644.
2. Refer to ODOT SCD TC-71.10 for marking details.

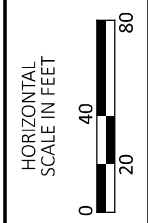

U.S. 127
 SIGNING & PAVEMENT MARKING LAYOUT

DESIGN AGENCY




DESIGNER	LDB
REVIEWER	BJA 12/30/24
PROJECT ID	109409
SHEET	TOTAL
P.3	9



NOTES

1. Remove conflicting pavement markings per CMS 644.
2. Refer to ODOT SCD TC-71.10 for marking details.

LA - LANE ARROW
ELY - EDGE LINE YELLOW
ELW - EDGE LINE WHITE
DL - DOTTED LINE
CH - CHANNELIZING LINE
TLW - TRANSVERSE LINE WHITE
TLY - TRANSVERSE LINE YELLOW

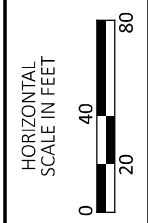

**U.S. 127
SIGNING & PAVEMENT MARKING LAYOUT**

DESIGN AGENCY



DESIGNER
LDB

REVIEWER
BJA 12/30/24

PROJECT ID
109409

SHEET	TOTAL
P.4	9



NOTES

- 1. Remove conflicting pavement markings per CMS 644.
- 2. Refer to ODOT SCD TC-71.10 for marking details.

ELY - EDGE LINE YELLOW
 ELW - EDGE LINE WHITE
 TL - TRANSVERSE LINE



U.S. 127
 SIGNING & PAVEMENT MARKING LAYOUT

DESIGN AGENCY



DESIGNER
LDB

REVIEWER
BJA 12/30/24

PROJECT ID
109409


SHEET	TOTAL
P.5	9



NOTES

- 1. Remove conflicting pavement markings per CMS 644.
- 2. Refer to ODOT SCD TC-71.10 for marking details.

ELY - EDGE LINE YELLOW
 ELW - EDGE LINE WHITE
 TL - TRANSVERSE LINE

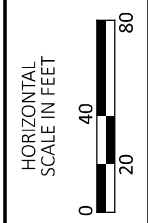

**U.S. 127
 SIGNING & PAVEMENT MARKING LAYOUT**

DESIGN AGENCY



DESIGNER
LDB

REVIEWER
BJA 12/30/24

PROJECT ID
109409


SHEET	TOTAL
P.6	9



ELW - EDGE LINE WHITE
 TL - TRANSVERSE LINE
 CH - CHANNELIZING LINE

NOTES

1. Remove conflicting pavement markings per CMS 644.
2. Refer to ODOT SCD TC-71.10 for marking details.

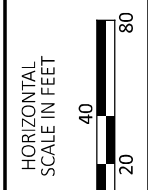

**U.S. 127
 SIGNING & PAVEMENT MARKING LAYOUT**

DESIGN AGENCY




DESIGNER	LDB
REVIEWER	BJA 12/30/24
PROJECT ID	109409
SHEET	TOTAL
P.7	9



NOTES

1. Remove conflicting pavement markings per CMS 644.
2. Refer to ODOT SCD TC-71.10 for marking details.

ELY - EDGE LINE YELLOW
 ELW - EDGE LINE WHITE
 TL - TRANSVERSE LINE
 DL - DOTTED LINE
 CH - CHANNELIZING LINE

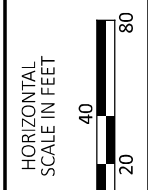

**U.S. 127
 SIGNING & PAVEMENT MARKING LAYOUT**

DESIGN AGENCY



DESIGNER
LDB

REVIEWER
BJA 12/30/24

PROJECT ID
109409


SHEET	TOTAL
P.8	9



NOTES

- 1. Remove conflicting pavement markings per CMS 644.
- 2. Refer to ODOT SCD TC-71.10 for marking details.

ELY - EDGE LINE YELLOW
 ELW - EDGE LINE WHITE
 TL - TRANSVERSE LINE

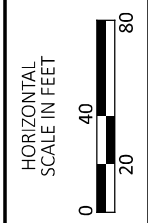

**U.S. 127
SIGNING & PAVEMENT MARKING LAYOUT**

DESIGN AGENCY



DESIGNER
LDB

REVIEWER
BJA 12/30/24

PROJECT ID
109409

SHEET	TOTAL
P.9	9