

<-2

LOCATION PLAN  
NORTON - MARENGO - MT. VERNON RD.  
STATE ROUTE 229 SEC.(1.10-1.32)(3.15)  
WALDO TWP. MARION CO.  
QUARTER 4 - TOWNSHIP 7 - RANGE 19  
MARLBORO TWP. DELAWARE CO.  
QUARTER 1 - TOWNSHIP 6 - RANGE 19  
OXFORD TWP. DELAWARE CO.  
QUARTER 2 - TOWNSHIP 6 - RANGE 18


FED. RD. DIVISION	STATE	PROJECT	FISCAL YEAR
2	OHIO		

DEL-229 - (1.10)(3.15)

Signed H.D. Schoonover  
H.D. Schoonover  
Date May 5 Division Deputy Director  
Registered Surveyor No. 330

Recorded March 18, 1954  
Delaware Co. Plat Book  
Vol. 4, Page 341

1954  
Scale in Feet  
0 100 200 300 400 500

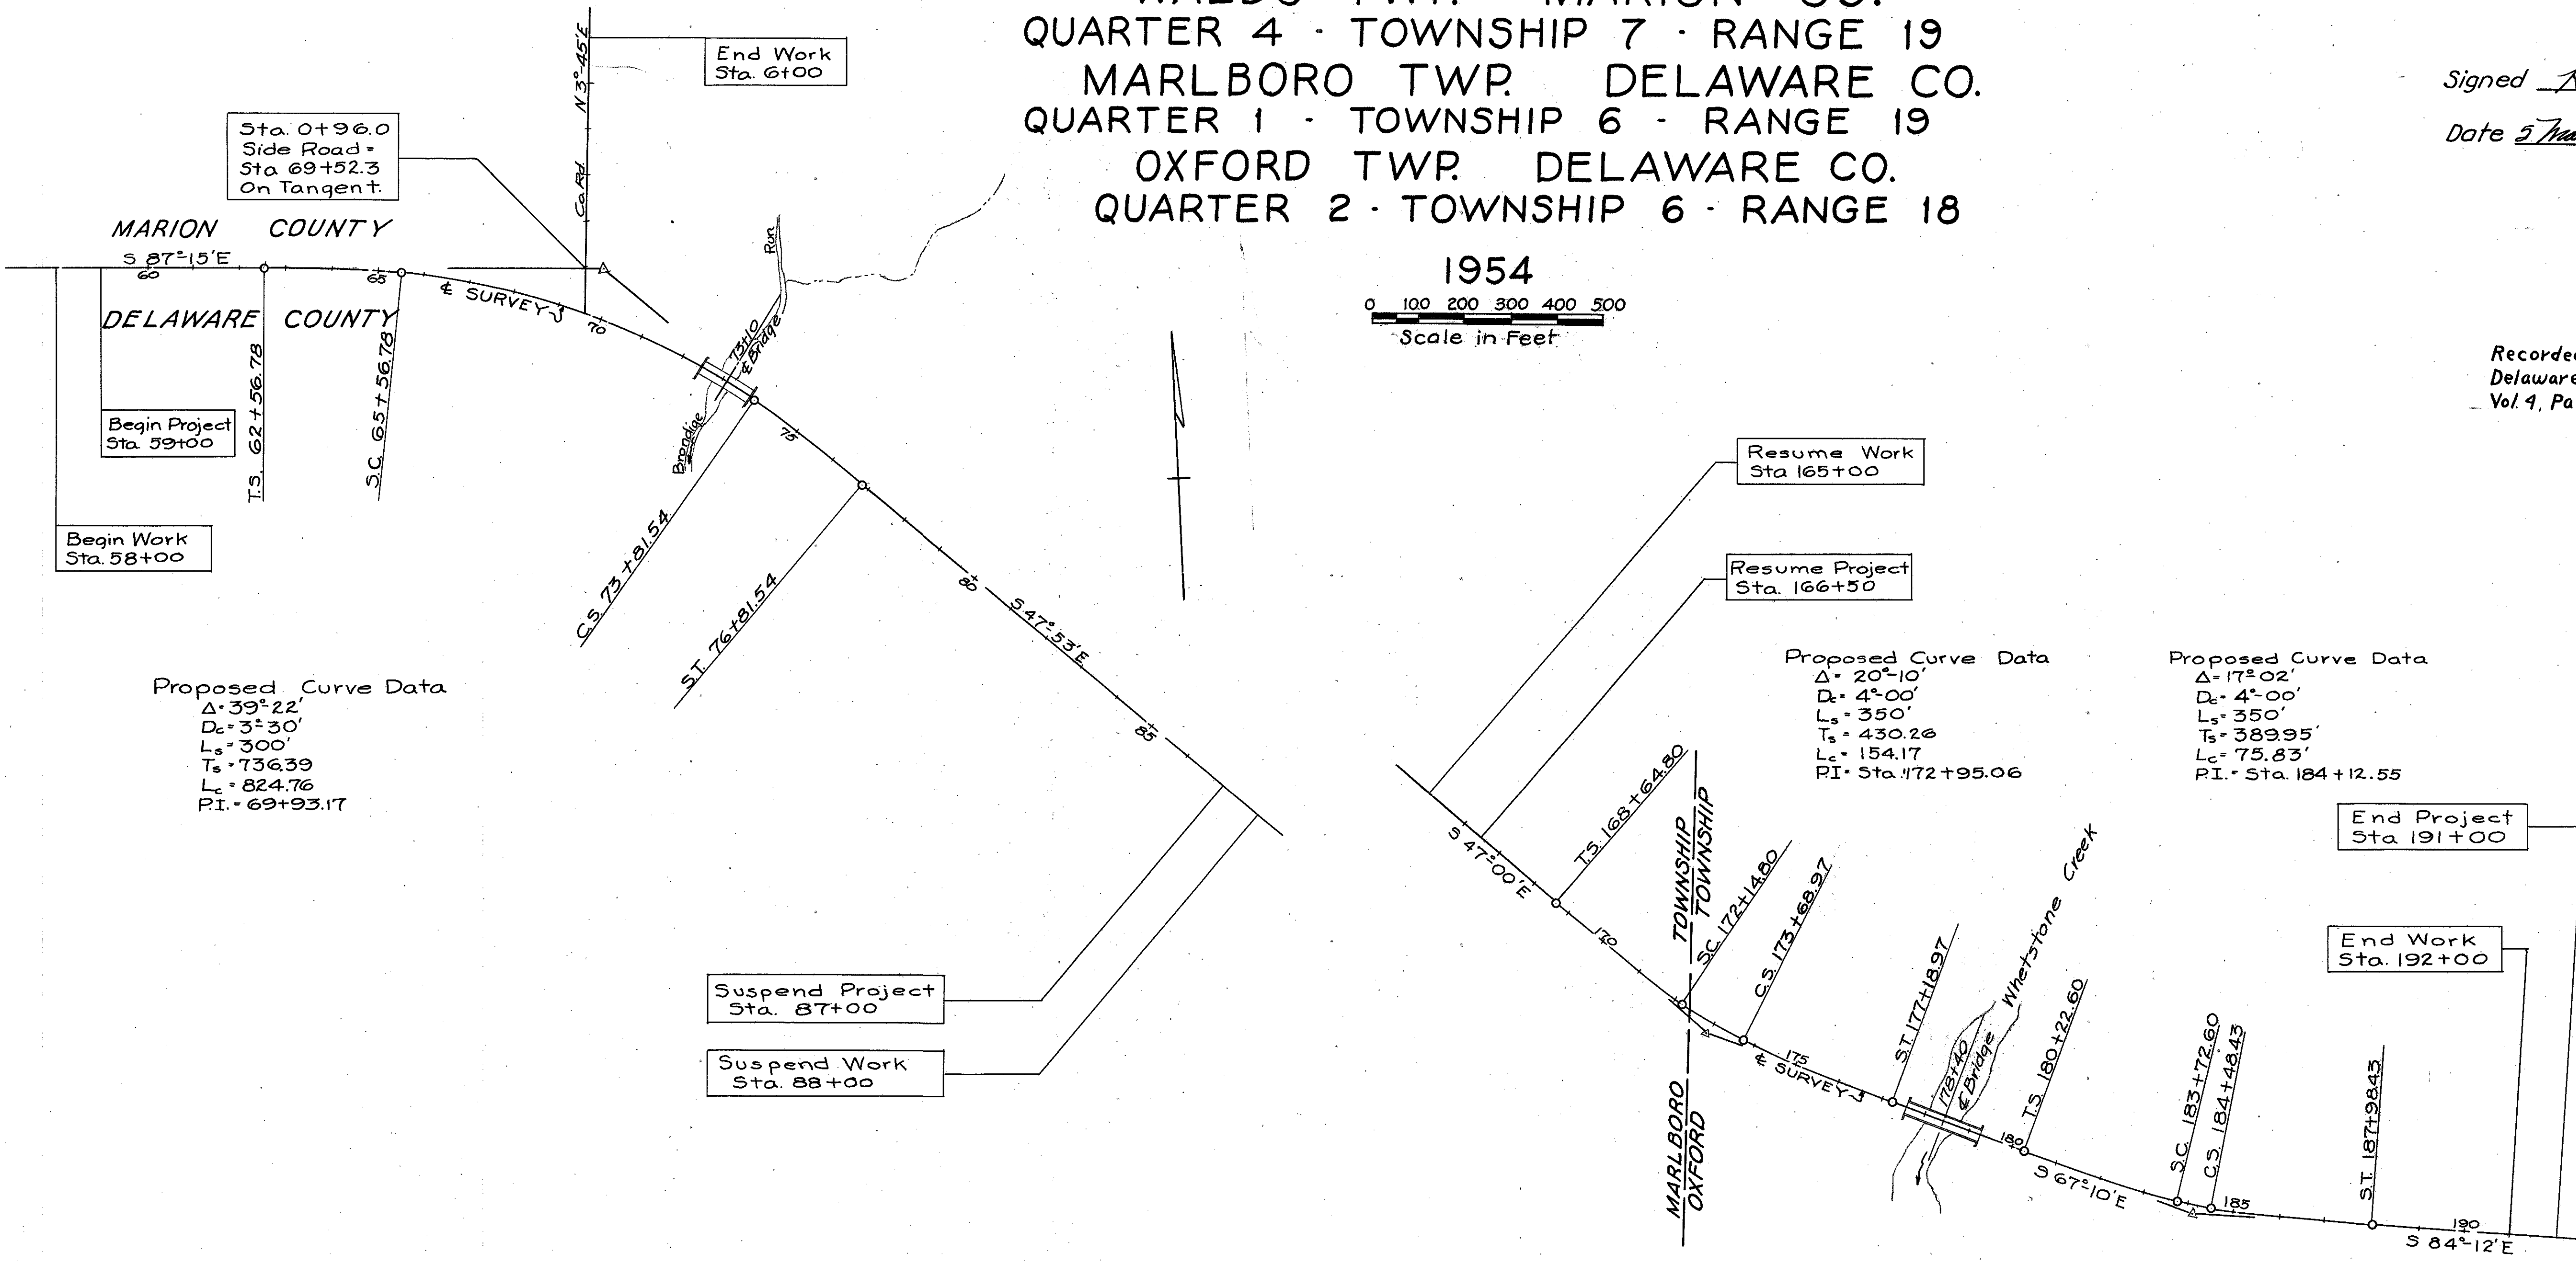

CENTERLINE REFERENCE MONUMENTS WILL BE SET BEFORE OR AFTER CONSTRUCTION

 P.O.T. Sta. 60+00	 T.S. Sta. 62+56.78	 S.T. Sta. 76+81.54	 P.O.T. Sta. 87+00			 P.O.T. Sta. 166+60	 P.I. Sta. 172+95.06	 P.I. Sta. 184+12.55	 P.O.T. Sta. 190+00	
-----------------------	------------------------	------------------------	-----------------------	--	--	------------------------	-------------------------	-------------------------	------------------------	--

LOCATION PLAN







