


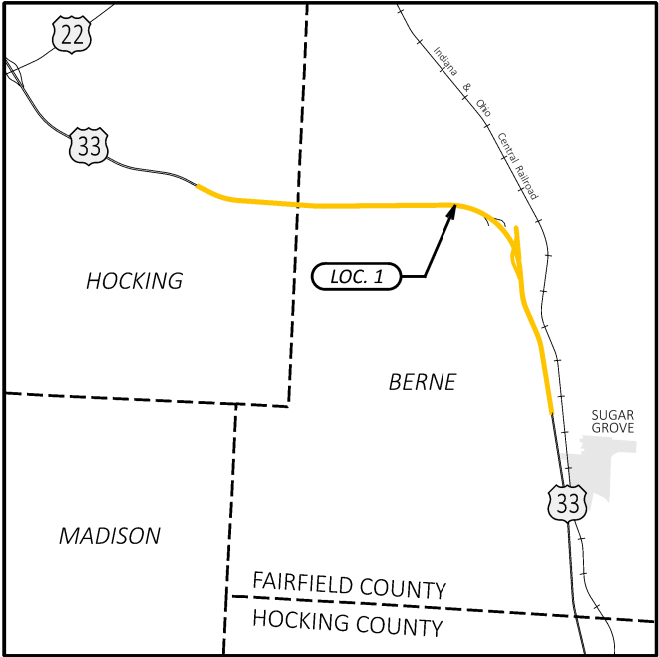

LOCATION MAP

LATITUDE: 39°40'00" N LONGITUDE: 82°34'08" W

PORTION TO BE IMPROVED

DESIGN DESIGNATION	U.S. 33
FUNCTIONAL CLASSIFICATION	PAF
OPENING YEAR ADT (2027)	28,000
DESIGN YEAR ADT (2039)	30,000
DESIGN HOURLY VOLUME (2039)	3,600
DIRECTIONAL DISTRIBUTION	63%
TRUCKS (24 HOUR B&C)	13%
DESIGN SPEED	60/70 MPH
LEGAL SPEED	60/70 MPH
NHS PROJECT	YES

PAF = PRINCIPAL ARTERIAL FREEWAY

DESIGN EXCEPTIONS

NONE REQUIRED

ADA DESIGN WAIVER

NONE REQUIRED



PLAN PREPARED BY:
OHIO DEPARTMENT OF TRANSPORTATION
DISTRICT 5 ENGINEERING

STATE OF OHIO
DEPARTMENT OF TRANSPORTATION

FAI-33-17.44

HOCKING AND BERNE TOWNSHIPS

FAIRFIELD COUNTY

INDEX OF SHEETS

TITLE SHEET	1
GENERAL NOTES	2-3
MAINTENANCE OF TRAFFIC NOTES	4-8
PAVEMENT DATA	9
SHOULDER DATA	10
ACCEL/DECEL DATA	11
RAMP DATA	12-13
MEDIAN U-TURN DATA	14
BRIDGE TREATMENT DATA	15-16
PAVEMENT MARKING DATA	17-19
RAISED PAVEMENT MARKER DATA	20
GENERAL SUMMARY	21-22

ENGINEER'S SEAL	STANDARD CONSTRUCTION DRAWINGS							SUPPLEMENTAL SPECIFICATIONS
	BP-3.1	1/19/24	MT-95.30	7/17/26	TC-41.20	10/18/13		800 7/17/26
			MT-98.10	1/17/20	TC-42.20	10/18/13		808 7/17/26
	DM-4.4	1/15/16	MT-98.11	1/17/20	TC-52.10	10/18/13		821 4/20/12
			MT-98.20	4/19/19	TC-52.20	7/17/26		832 7/17/26
	RD-9.1	7/17/26	MT-98.22	1/17/20	TC-65.11	7/17/26		875 1/17/25
			MT-98.28	1/17/20	TC-72.20	1/16/26		882 7/17/26
			MT-98.29	1/17/20	TC-73.20	1/16/26		908 1/17/25
			MT-99.20	7/17/26				921 7/19/24
			MT-101.60	1/17/25				
			MT-101.90	7/17/20				
			MT-104.10	7/17/26				
			MT-105.10	1/17/20				
								SPECIAL PROVISIONS
								PMTP: 1/17/25
								IC: 8/28/26

FEDERAL PROJECT NUMBER

E251(075)

RAILROAD INVOLVEMENT

NONE

PROJECT DESCRIPTION

ASPHALT CONCRETE RESURFACING AND RELATED WORK ON U.S. 33
IN FAIRFIELD COUNTY.

PROJECT EARTH DISTURBED AREA = 0.15 ACRES
ESTIMATED CONTRACTOR EARTH DISTURBED AREA = 0.15 ACRES
NOTICE OF INTENT EARTH DISTURBED AREA = N/A (NOI NOT REQUIRED)

L O C A T I O N	P L A N S P L I T	C O U N T Y	R O U T E	B E G I N SLM	E N D SLM	L E N G T H MILES	C I T Y / V I L L A G E
1	1	FAI	33	17.44	22.36	4.92	

LIMITED ACCESS

THIS IMPROVEMENT IS ESPECIALLY DESIGNED FOR
THROUGH TRAFFIC AND HAS BEEN DECLARED A LIMITED
ACCESS HIGHWAY OR FREEWAY BY ACTION OF THE
DIRECTOR IN ACCORDANCE WITH THE PROVISIONS OF
SECTION 5511.02 OF THE OHIO REVISED CODE.

2023 SPECIFICATIONS

THE STANDARD SPECIFICATIONS OF THE STATE OF
OHIO, DEPARTMENT OF TRANSPORTATION, INCLUDING
CHANGES AND SUPPLEMENTAL SPECIFICATIONS LISTED
IN THE PROPOSAL SHALL GOVERN THIS IMPROVEMENT.

I HEREBY APPROVE THESE PLANS AND DECLARE THAT
THE MAKING OF THIS IMPROVEMENT WILL NOT REQUIRE
THE CLOSING TO TRAFFIC OF THE HIGHWAY AND THAT
PROVISIONS FOR THE MAINTENANCE AND SAFETY OF
TRAFFIC WILL BE AS SET FORTH ON THE PLANS AND
ESTIMATES.

DISTRICT DEPUTY DIRECTOR

Jason L. Sturgeon, P.E.
05

DIRECTOR, DEPARTMENT OF TRANSPORTATION

Pamela Boratyn

TITLE SHEET

DESIGN AGENCY



DESIGNER

RMA

REVIEWER

JSL 05/06/26

PROJECT ID

116117

SHEET

TOTAL

1

22