



STAKEOUT WO #: **10129506**  
 DESIGN TECH: **Helmig, David R.** PHONE: **937-331-3547**  
 DESIGN DATE: **9/16/2020** Page: **1 of 5**  
 DESCRIPTION: **NON RES PACKET**


CUSTOMER NAME: **MCKESSON DRUG CO**  
 ADDRESS: **8200 BLUEGRASS BLVD**  
 TWP / CITY: **JEFFERSONVILLE** ZIP: **43128**  
 LOCATION: **0205 - Jefferson Twp, Fayette - OH24302050**

SUBDIVISION: \_\_\_\_\_  
 TRENCHING PARTY: \_\_\_\_\_  
 JOINT TRENCH: **No**

GRID: **J36/32 E-5**  
 CIRCUIT: **JE1208** TAPS: **.12 KV (100%)**  
 PHASE: **T**  
 UPLINE FUSE: **JE08** SIZE: **SUB**

STATION	POLE NO.	POLE H/C	PRI. SPAN	PRIMARY		TRANSFORMERS	GROUND	GUY		ANCHOR	SECONDARY AND SERVICE UNITS	SEC/SERV SPAN	SECONDARY/SERVICE WIRE	MISCELLANEOUS UNITS	REMARKS
				UNITS	WIRE			UNIT	LEAD						
Sta 0	395020	80-1		03-520 D9'X-ADE 2100										08-120 C/O BL (R/M)	
				03-410 Aptg DE (I/S)										(3)12-032 jumper 477 (I/S)	
				03-160 PDE (R/M)										12-032 Jumper 4/0 (I/S)	
Sta 1 (I/S)	530621 (I/S)	45-2 (I/S)	45 (I/S)	03-410 Aptg DDE (I/S)	(3)477 ACSR 18/1-Pri 4/0 ACSR-Neu (I/S)			02-080 3/8" PDG (I/S)	25 (I/S)	10" ANC (I/S)				(3)12-032 jumper 477 (I/S)	
			45 (R/M)		(2)2 CU (R/M)			02-080 3/8" PDG (I/S)	25 (I/S)	Shared 10" ANC (I/S)				12-032 Jumper 4/0 (I/S)	
								02-070 3/8" NDG (I/S)	20 (I/S)	10" ANC (I/S)				16-005 LA (I/S)	
								02-070 3/8" NDG (I/S)	20 (I/S)	Shared 10" ANC (I/S)					
Sta 2	108388	35-5 (R/M)	103 (R/M)	03-160 DPDE (R/M)	(2)2 ACSR (R/M)									12-032 Jumper 1/0 (R/M)	
		45-2 (I/S)	103 (I/S)	03-440 3ph 9' X-A (I/S)	(3)477 ACSR 18/1-Pri 4/0 ACSR-Neu (I/S)									12-032 Jumper 1/0 (R/M)	
Sta 2A (I/S)	529624 (I/S)	45-2 (I/S)	260 (R/M)	03-440 3ph 9' X-A (I/S)	(2)2 ACSR (R/M)										
			260 (I/S)		(3)477 ACSR 18/1-Pri 4/0 ACSR-Neu (I/S)										
Sta 3	108387	35-5 (R/M)	257 (R/M)	03-150 PTP (R/M)	(2)2 ACSR (R/M)										
		45-2 (I/S)	257 (I/S)	03-440 3ph 9' X-A (I/S)	(3)477 ACSR 18/1-Pri 4/0 ACSR-Neu (I/S)										
Sta 3A (I/S)	529623 (I/S)	45-2 (I/S)	219 (R/M)	03-440 3ph 9' X-A (I/S)	(2)2 ACSR (R/M)										
			219 (I/S)		(3)477 ACSR 18/1-Pri 4/0 ACSR-Neu (I/S)										

CONDUCTOR TYPE	WIRE FEET	NO. WIRES	POLE LINE FEET
477 ACSR (I/S)	6885 (I/S)	3 (I/S)	2295 (I/S)
4/0 ACSR (I/S)	2295 (I/S)	1 (I/S)	2295 (I/S)
2 CU (R/M)	90 (R/M)	2 (R/M)	45 (R/M)
2 ACSR (R/M)	3902 (R/M)	2 (R/M)	1951 (R/M)
2 ACSR (I/S)	424 (I/S)	2 (I/S)	212 (I/S)
1/0 PRI URD (I/S)	5487 (I/S)	3 (I/S)	1808 (I/S)
3-1/0 PRI URD (I/S)	90 (I/S)	3 (I/S)	30 (I/S)

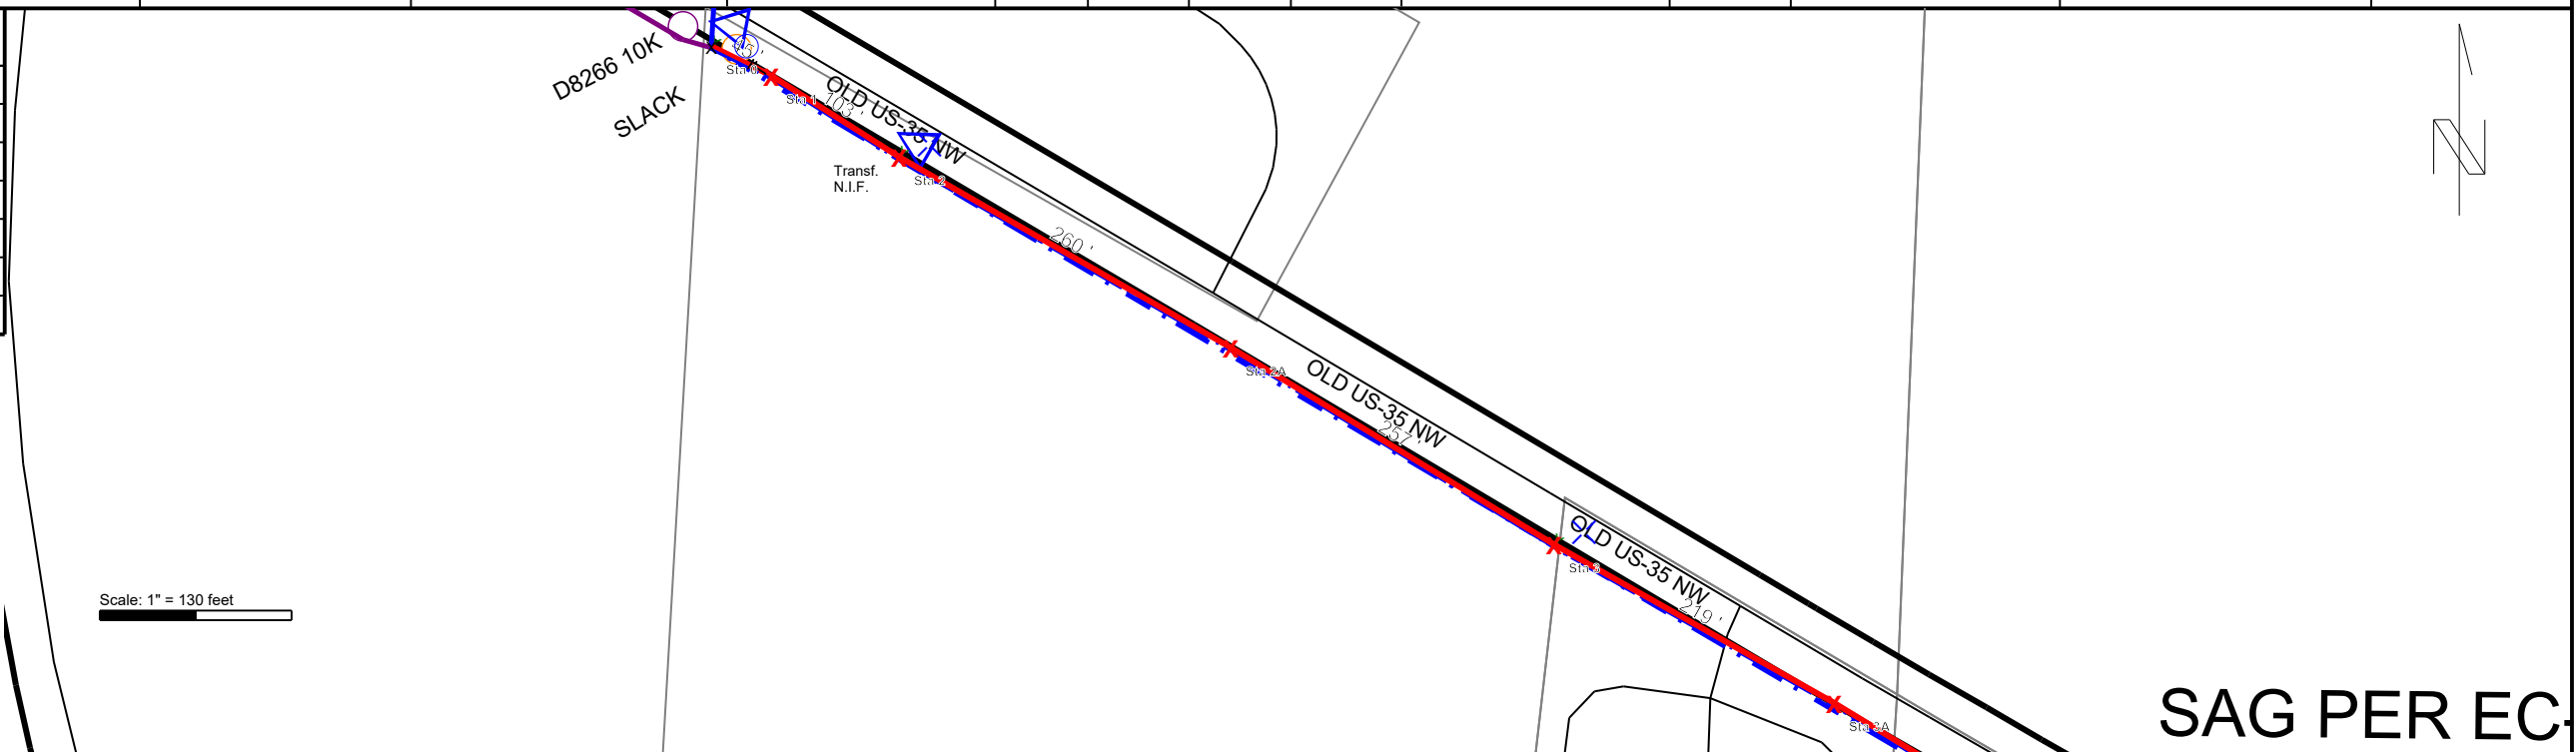

Scale: 1" = 130 feet




STAKEOUT WO #: **10129506**  
 DESIGN TECH: **Helmig, David R.** PHONE: **937-331-3547**  
 DESIGN DATE: **9/16/2020** Page: **2 of 5**  
 DESCRIPTION: **NON RES PACKET**

CUSTOMER NAME: **MCKESSON DRUG CO**  
 ADDRESS: **8200 BLUEGRASS BLVD**  
 TWP / CITY: **JEFFERSONVILLE** ZIP: **43128**  
 LOCATION: **0205 - Jefferson Twp, Fayette - OH24302050**

SUBDIVISION: \_\_\_\_\_  
 TRENCHING PARTY: \_\_\_\_\_  
 JOINT TRENCH: **No**

GRID: **J36/32 E-5**  
 CIRCUIT: **JE1208** TAPS: **.12 KV (100%)**  
 PHASE: **T**  
 UPLINE FUSE: **JE08** SIZE: **SUB**

STATION	POLE NO.	POLE H/C	PRI. SPAN	PRIMARY		TRANSFORMERS	GROUND	GUY		ANCHOR	SECONDARY AND SERVICE UNITS	SEC/SERV SPAN	SECONDARY/SERVICE WIRE	MISCELLANEOUS UNITS	REMARKS
				UNITS	WIRE			UNIT	LEAD						
Sta 4	108386	40-5 (R/M)	219 (R/M)	03-150 DPTP (R/M)	(2)2 ACSR (R/M)	1-25KVA 120/240 NT 0 BØ (R/M)		02-060 5/16" PDG (R/M)	15	10" ANC	04-010 IB (I/S)			(3)12-032 jumper 477 (I/S)	
		45-2 (I/S)	219 (I/S)	03-460 D 9'X-A angle (I/S)	(3)477 ACSR 18/1-Pri 4/0 ACSR-Neu (I/S)	1-25KVA 120/240 NT 0 BØ (I/S)		02-060 5/16" PDG (I/S)	15	Shared 10" ANC				08-120 C/O TF (R/M)	
								02-050-5/16" NDG (I/S)	15	Shared 10" ANC				08-120 C/O TF (I/S)	
Sta 4A (I/S)	529622 (I/S)	45-2 (I/S)	213 (R/M)	03-460 D 9'X-A angle (I/S)	(2)2 ACSR (R/M)			02-060 5/16" PDG (I/S)	20 (I/S)	10" ANC (I/S)	04-010 IB (I/S)				
			213 (I/S)	03-150 DPTP (I/S)	(3)477 ACSR 18/1-Pri 4/0 ACSR-Neu (I/S)			02-050-5/16" NDG (I/S)	20 (I/S)	Shared 10" ANC (I/S)					
Sta 5	108385	40-5+ (R/M)	212 (I/S)	03-150 DPTP (R/M)	(2)2 ACSR (I/S)			02-060 5/16" PDG (R/M)	20	10" ANC	04-010 IB (I/S)				
		45-2 (I/S)	212 (I/S)	03-460 D 9'X-A angle (I/S)	(3)477 ACSR 18/1-Pri 4/0 ACSR-Neu (I/S)			02-060 5/16" PDG (I/S)	20	Shared 10" ANC	04-010 IB (R/M)				
								02-050-5/16" NDG (I/S)	20	Shared 10" ANC					
Sta 6	480778	45-4 (R/M)	230 (R/M)	03-150 PTP (R/M)	(2)2 ACSR (R/M)						04-010 IB (R/M)				
		45-2 (I/S)	230 (I/S)	03-440 3ph 9' X-A (I/S)	(3)477 ACSR 18/1-Pri 4/0 ACSR-Neu (I/S)						04-010 IB (I/S)				
Sta 7	91122	45-2 (I/S)	273 (R/M)	03-160 PDE (I/S)	(2)2 ACSR (R/M)						(2)04-010 IB (I/S)			12-032 jumper 477 (I/S)	
			273 (I/S)	03-150 PTP (R/M)	(3)477 ACSR 18/1-Pri 4/0 ACSR-Neu (I/S)						04-010 IB (I/S)			12-032 Jumper 4/0 (I/S)	
				Slack PDE (I/S)							04-010 IB (R/M)				
				Slack PDE (R/M)											

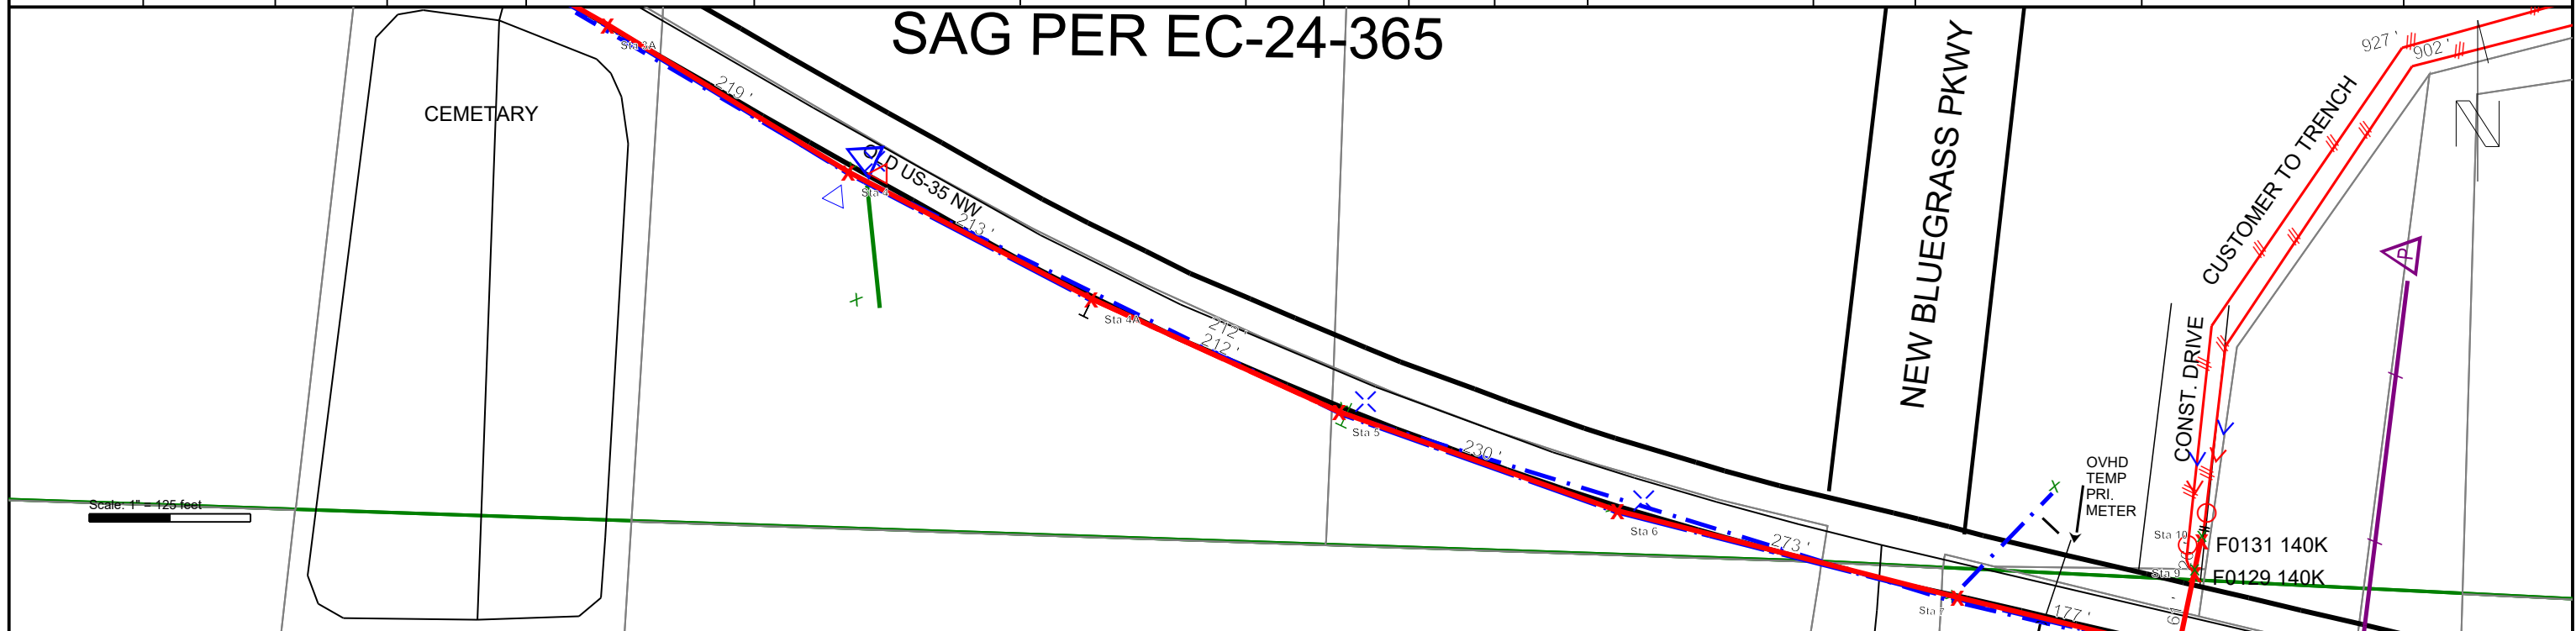



STAKEOUT WO #: **10129506**

DESIGN TECH: **Helmig, David R.** PHONE: **937-331-3547**

DESIGN DATE: **9/16/2020** Page: **3 of 5**

DESCRIPTION: **NON RES PACKET**

CUSTOMER NAME: **MCKESSON DRUG CO**

ADDRESS: **8200 BLUEGRASS BLVD**

TWP / CITY: **JEFFERSONVILLE** ZIP: **43128**

LOCATION: **0205 - Jefferson Twp, Fayette - OH24302050**

SUBDIVISION: \_\_\_\_\_

TRENCHING PARTY: \_\_\_\_\_

JOINT TRENCH: **No**


GRID: **J36/32 E-5**

CIRCUIT: **JE1208** TAPS: **12 KV (100%)**

PHASE: **T**

UPLINE FUSE: **JE08** SIZE: **SUB**

STATION	POLE NO.	POLE H/C	PRI. SPAN	PRIMARY		TRANSFORMERS	GROUND	GUY		ANCHOR	SECONDARY AND SERVICE UNITS	SEC/SERV SPAN	SECONDARY/SERVICE WIRE	MISCELLANEOUS UNITS	REMARKS	
				UNITS	WIRE			UNIT	LEAD							
Sta 8 (I/S)	529625 (I/S)	50-2 (I/S)	177 (R/M)	03-160 PDE (I/S)	(2)2 ACSR (R/M)			02-080 3/8" PDG (I/S)	25 (I/S)	10" ANC (I/S)	(3)04-010 IB (I/S)			08-120 C/O BL		
				177 (I/S)	3-ph Vert DEC (I/S)	(3)477 ACSR 18/1-Pri 4/0 ACSR-Neu (I/S)			02-080 3/8" PDG (I/S)	25 (I/S)	Shared 10" ANC (I/S)	(2)04-010 N DE (I/S)		(3)12-032 jumper 477 (I/S)		
										02-080 3/8" PDG (I/S)	20 (I/S)	10" ANC (I/S)	(2)04-010 S-DE (I/S)		12-032 Jumper 4/0 (I/S)	
										02-070 3/8" NDG (I/S)	20 (I/S)	Shared 10" ANC (I/S)				
										02-080 3/8" PDG (I/S)	15 (I/S)	10" ANC (I/S)				
										02-080 3/8" PDG (I/S)	15 (I/S)	Shared 10" ANC (I/S)				
Sta 9 (I/S)	529625 (I/S)	45-2 (I/S)	61 (I/S)	03-440 3ph 9' X-A (I/S)	(3)477 ACSR 18/1-Pri 4/0 ACSR-Neu (I/S)									(3)08-120 C/O BL (I/S)		
														(3)140K (I/S)		
														RISER1/0-3PH 37-240 (I/S)		
Sta 10 (I/S)	529621 (I/S)	45-2 (I/S)	26 (I/S)	03-410 Aptg DE (I/S)	(3)477 ACSR 18/1-Pri 4/0 ACSR-Neu (I/S)			02-080 3/8" PDG (I/S)	15 (I/S)	10" ANC (I/S)				(3)08-120 C/O BL (I/S)		
										02-060 5/16" PDG (I/S)	12 (I/S)	Shared 10" ANC (I/S)			(3)140K (I/S)	
										02-080 3/8" PDG (I/S)	10 (I/S)	10" ANC (I/S)			RISER1/0-3PH 37-240 (I/S)	
Sta 11 (I/S)			820 (I/S)		(3)1/0 PRI URD (I/S)	*2500 Pdmt 277/480 3 0 3Ø (I/S)										
Sta 12 (I/S)			805 (I/S)		(3)1/0 PRI URD (I/S)	*2500 Pdmt 277/480 3 0 3Ø (I/S)										
			30 (I/S)		(3)3-1/0 PRI URD (I/S)											

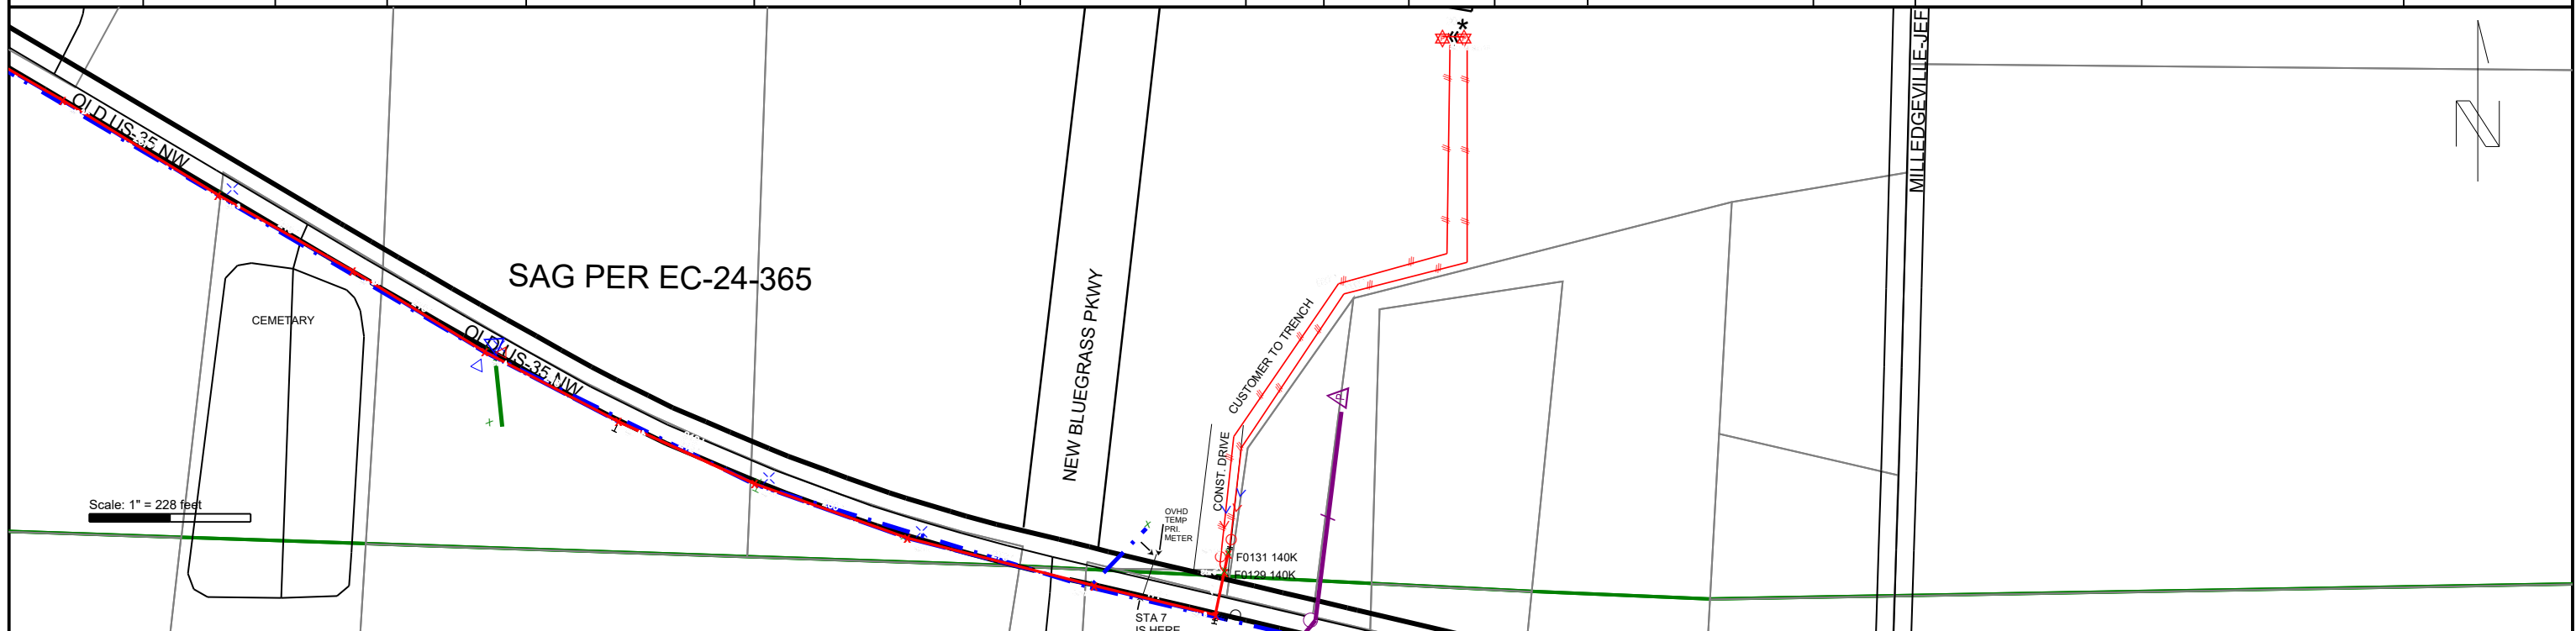



STAKEOUT WO #: **10129506**

DESIGN TECH: **Helmig, David R** PHONE: **937-331-3547**

DESIGN DATE: **9/16/2020** Page: **4 of 5**

DESCRIPTION: **NON RES PACKET**

CUSTOMER NAME: **MCKESSON DRUG CO**

ADDRESS: **8200 BLUEGRASS BLVD**

TWP / CITY: **JEFFERSONVILLE** ZIP: **43128**

LOCATION: **0205 - Jefferson Twp, Fayette - OH24302050**

SUBDIVISION: \_\_\_\_\_

TRENCHING PARTY: \_\_\_\_\_


JOINT TRENCH: **No**

GRID: **J36/32 E-5**

CIRCUIT: **JE1208** TAPS: **12 KV (100%)**

PHASE: **T**

UPLINE FUSE: **JE08** SIZE: **SUB**

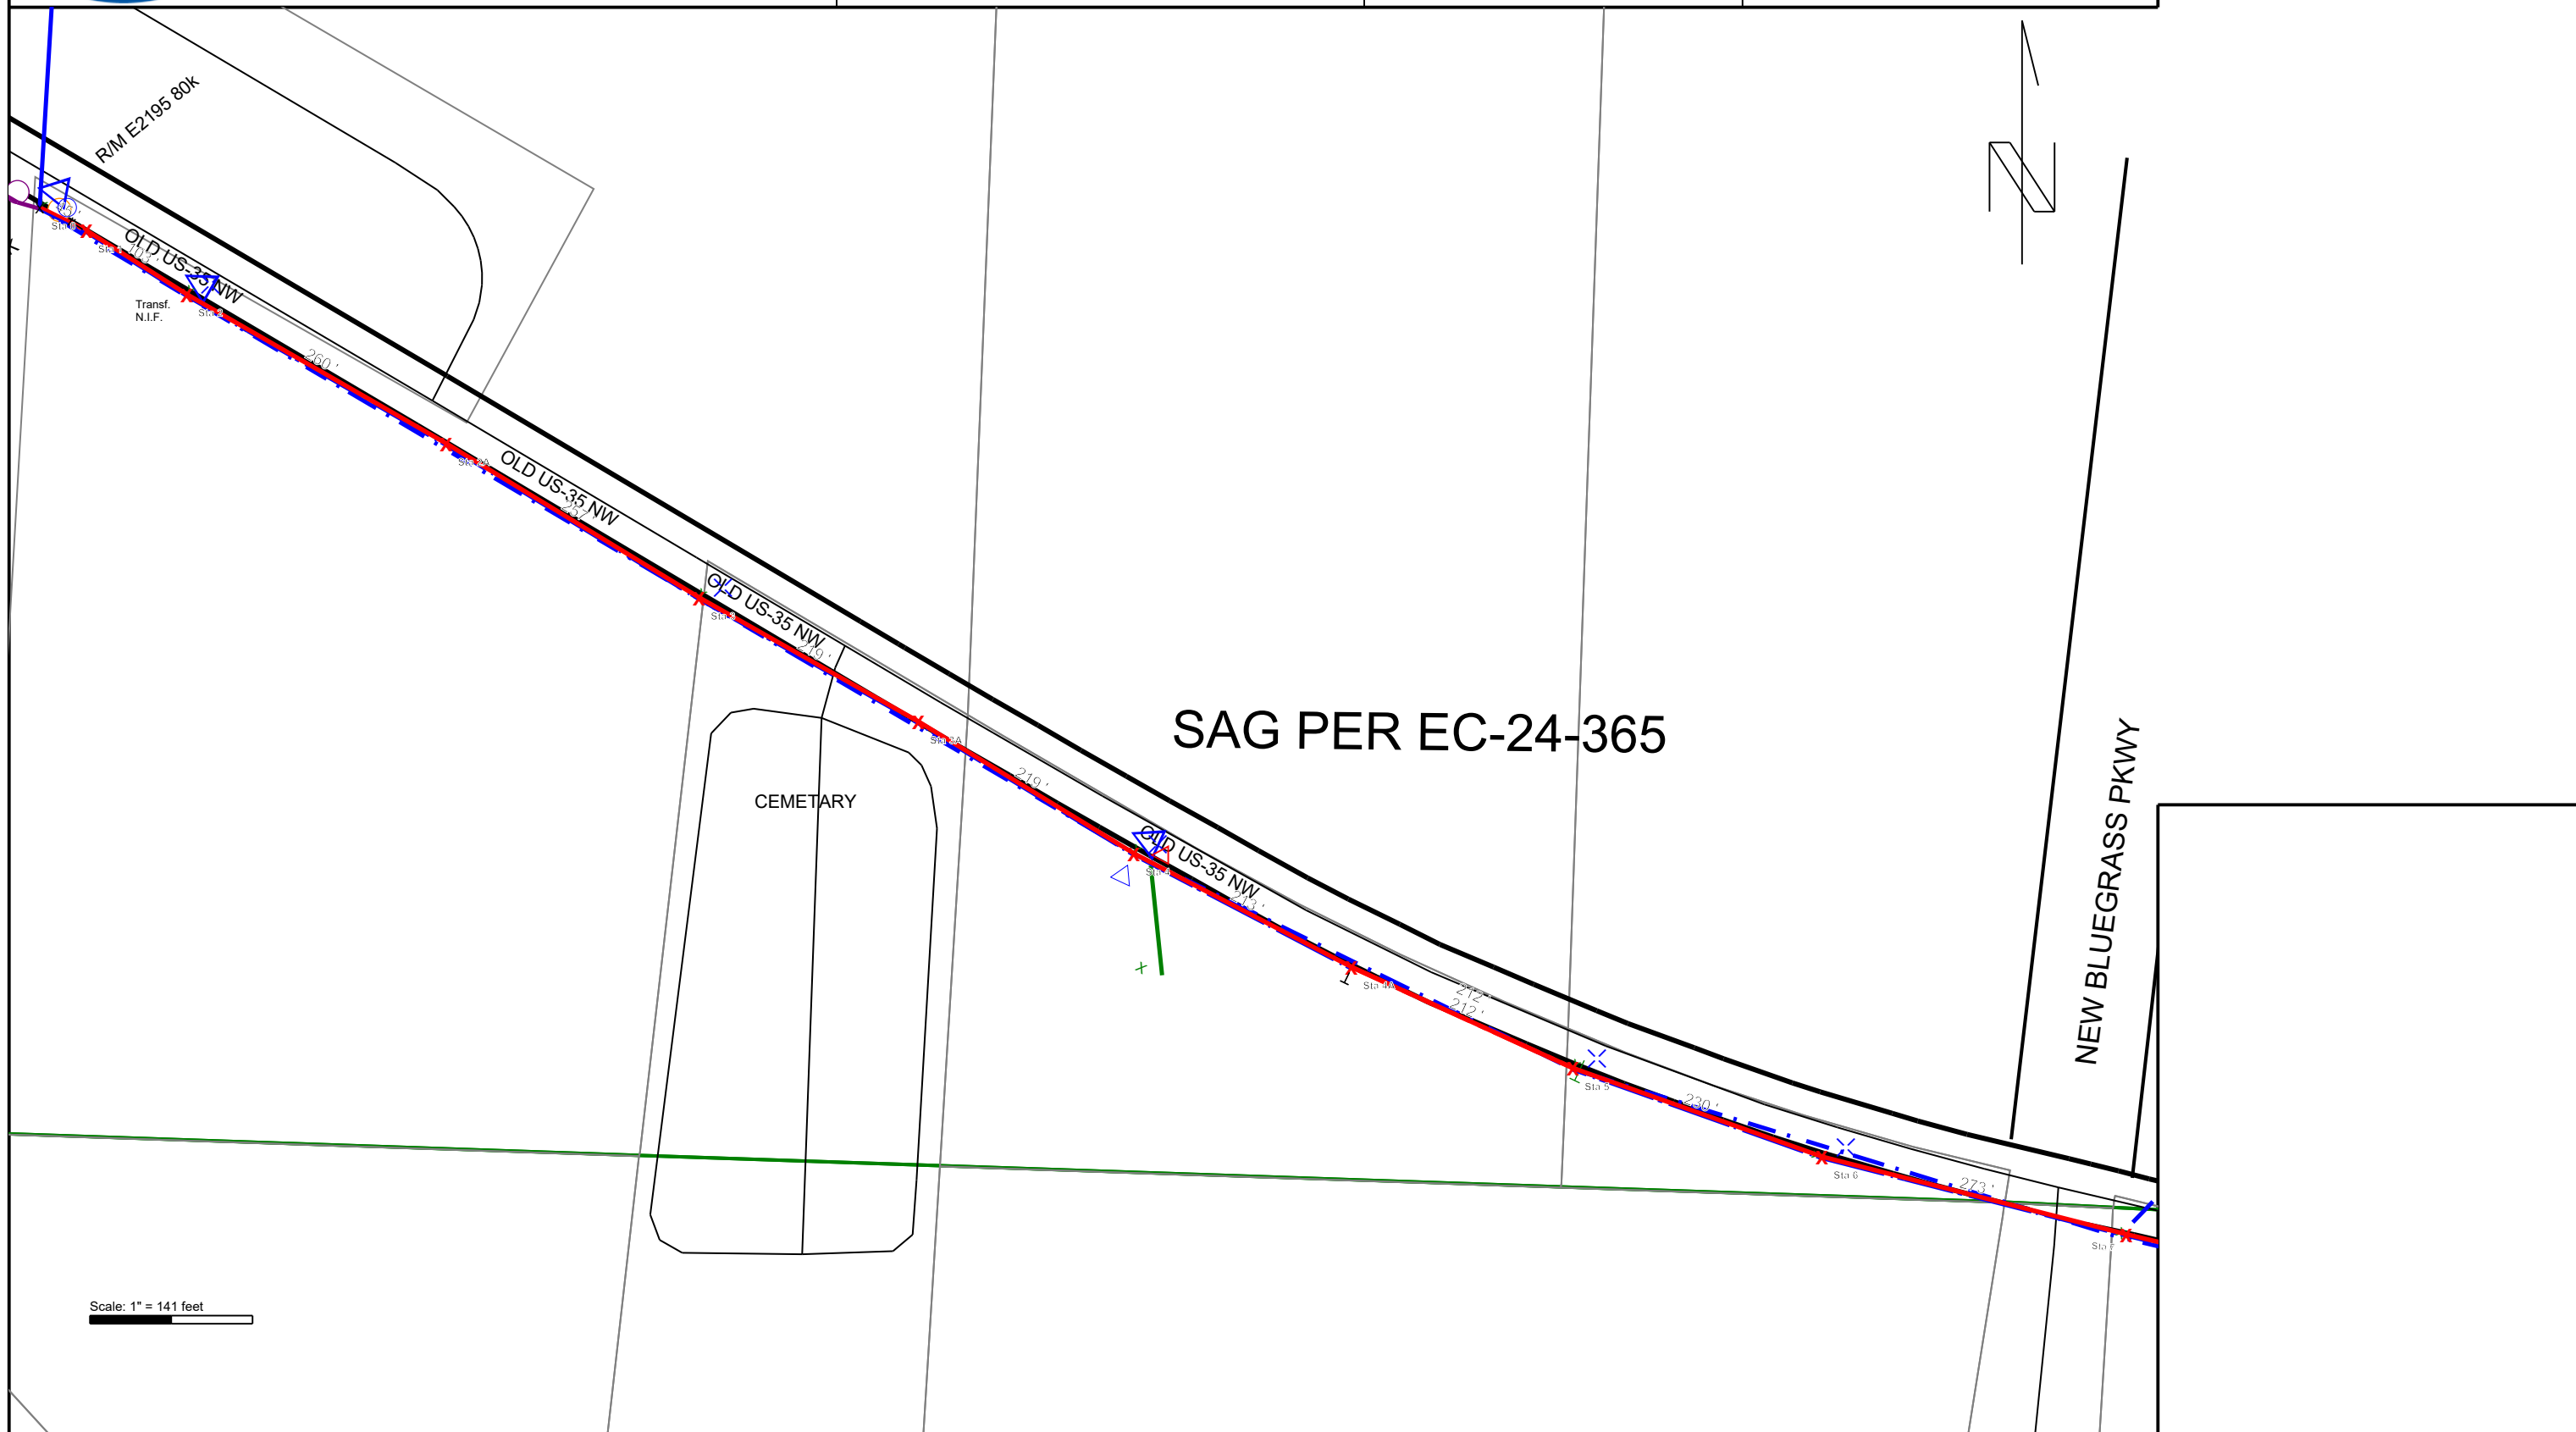



STAKEOUT WO #: **10129506**  
 DESIGN TECH: **Helmig, David R** PHONE: **937-331-3547**  
 DESIGN DATE: **9/16/2020** Page: **5 of 5**  
 DESCRIPTION: **NON RES PACKET**

CUSTOMER NAME: **MCKESSON DRUG CO**  
 ADDRESS: **8200 BLUEGRASS BLVD**  
 TWP / CITY: **JEFFERSONVILLE** ZIP: **43128**  
 LOCATION: **0205 - Jefferson Twp, Fayette - OH24302050**

SUBDIVISION: \_\_\_\_\_  
 TRENCHING PARTY: \_\_\_\_\_  
 JOINT TRENCH: **No**

GRID: **J36/32 E-5**  
 CIRCUIT: **JE1208** TAPS: **.12 KV (100%)**  
 PHASE: **T**  
 UPLINE FUSE: **JE08** SIZE: **SUB**

