

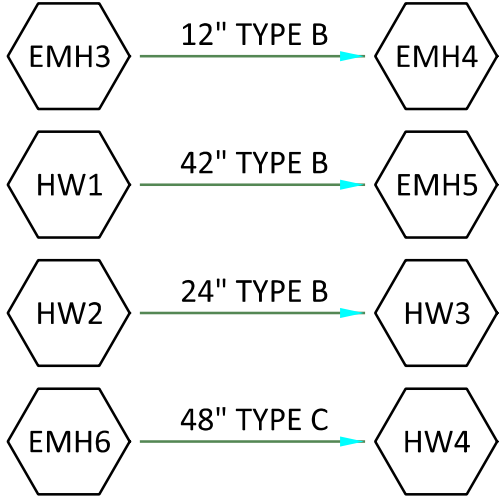


CTY-RTE-SECTION

MODEL: Scroll Plot PAPER: 25.5x41 (in.) DATE: 5/23/2025 TIME: 5:37:37 PM USER: rhooops  
J:\20200412\0001\02\_FRA-270 SB at Easton Way\FRA\113663\400-Engineering\Drainage\Bases\113663\_B0001.dgn

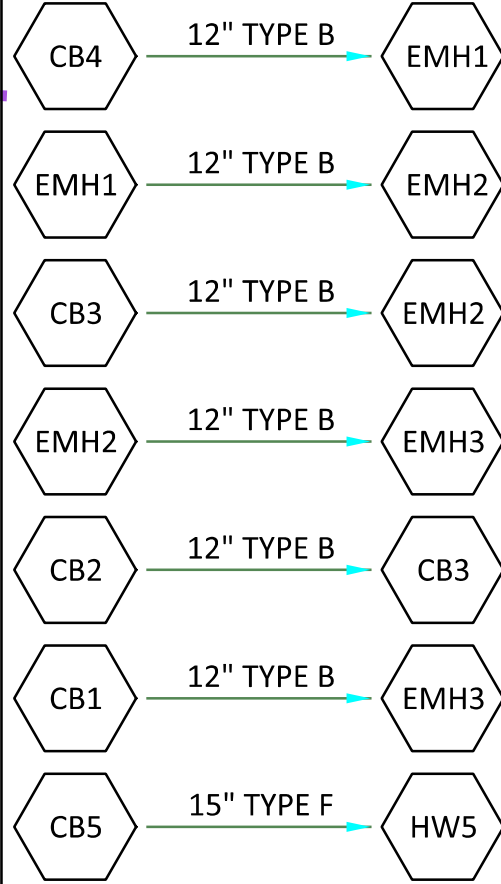

SCROLL PLOT  
FRA-270-32.92

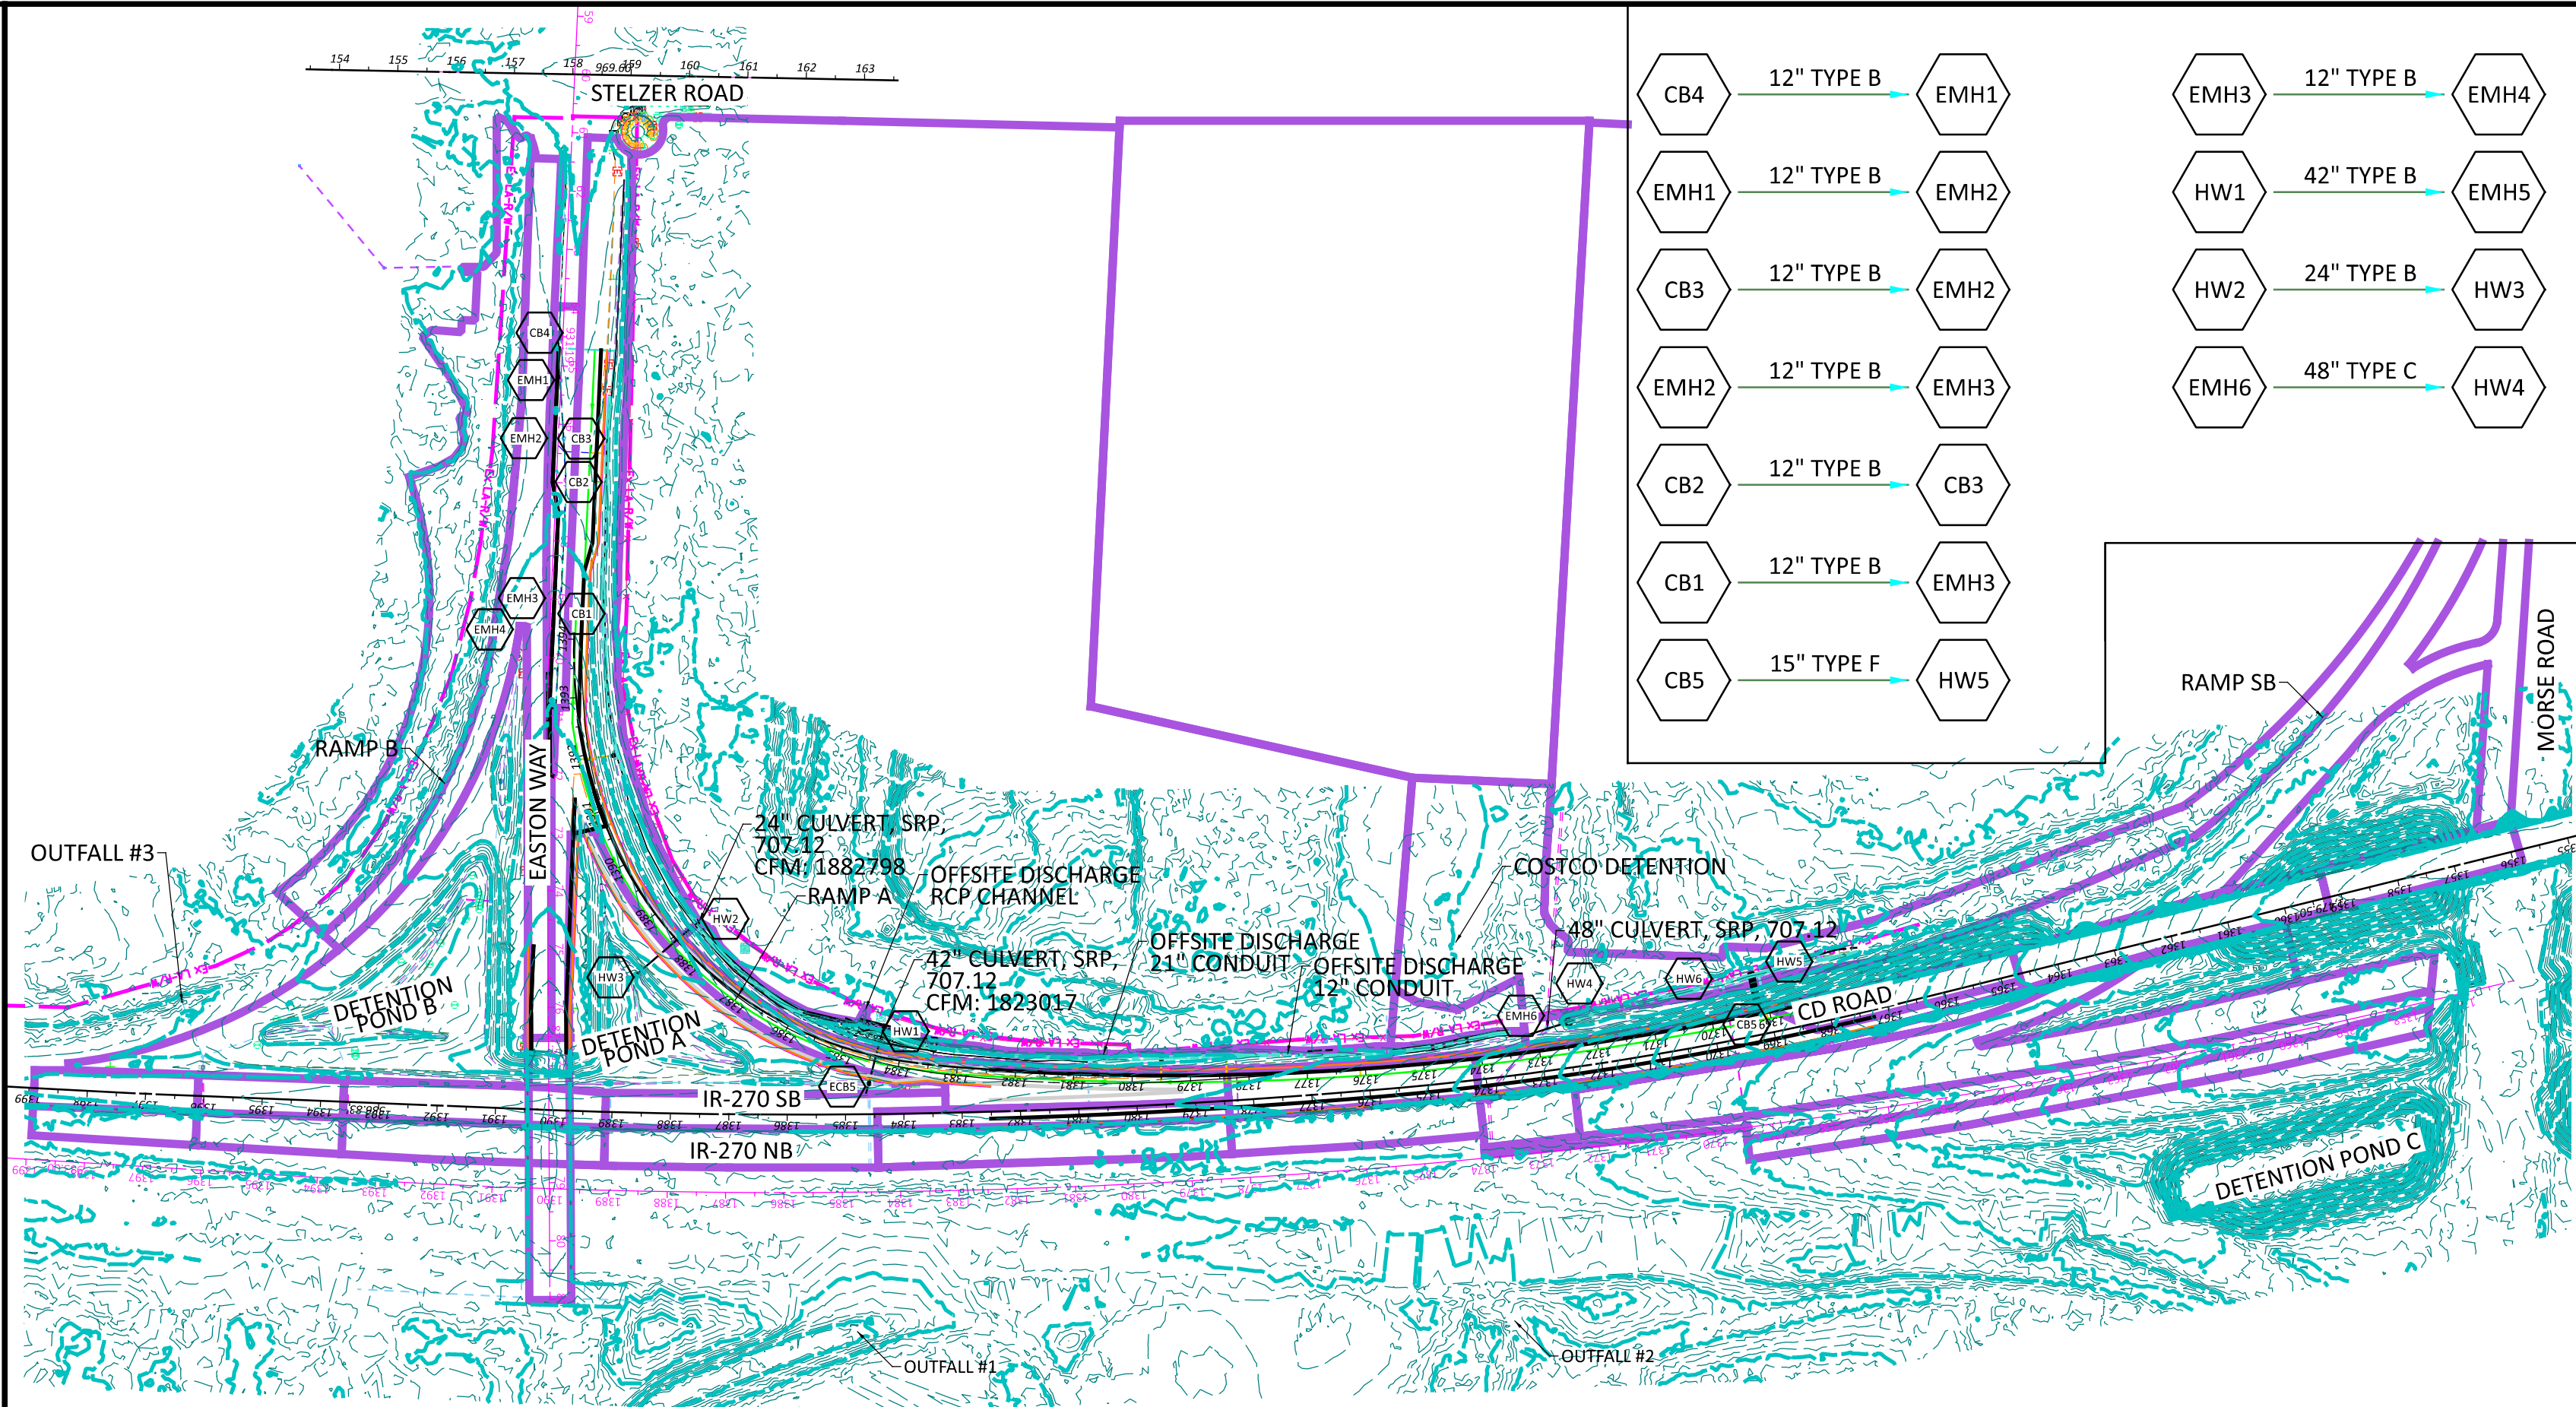

DESIGNER	TGW
REVIEWER	RSH
PROJECT ID	113663
SUBSET	TOTAL
0	0
SHEET	TOTAL
P.0	0