



NEW SIZE 14/16
FILL IN

MADISON TOWNSHIP

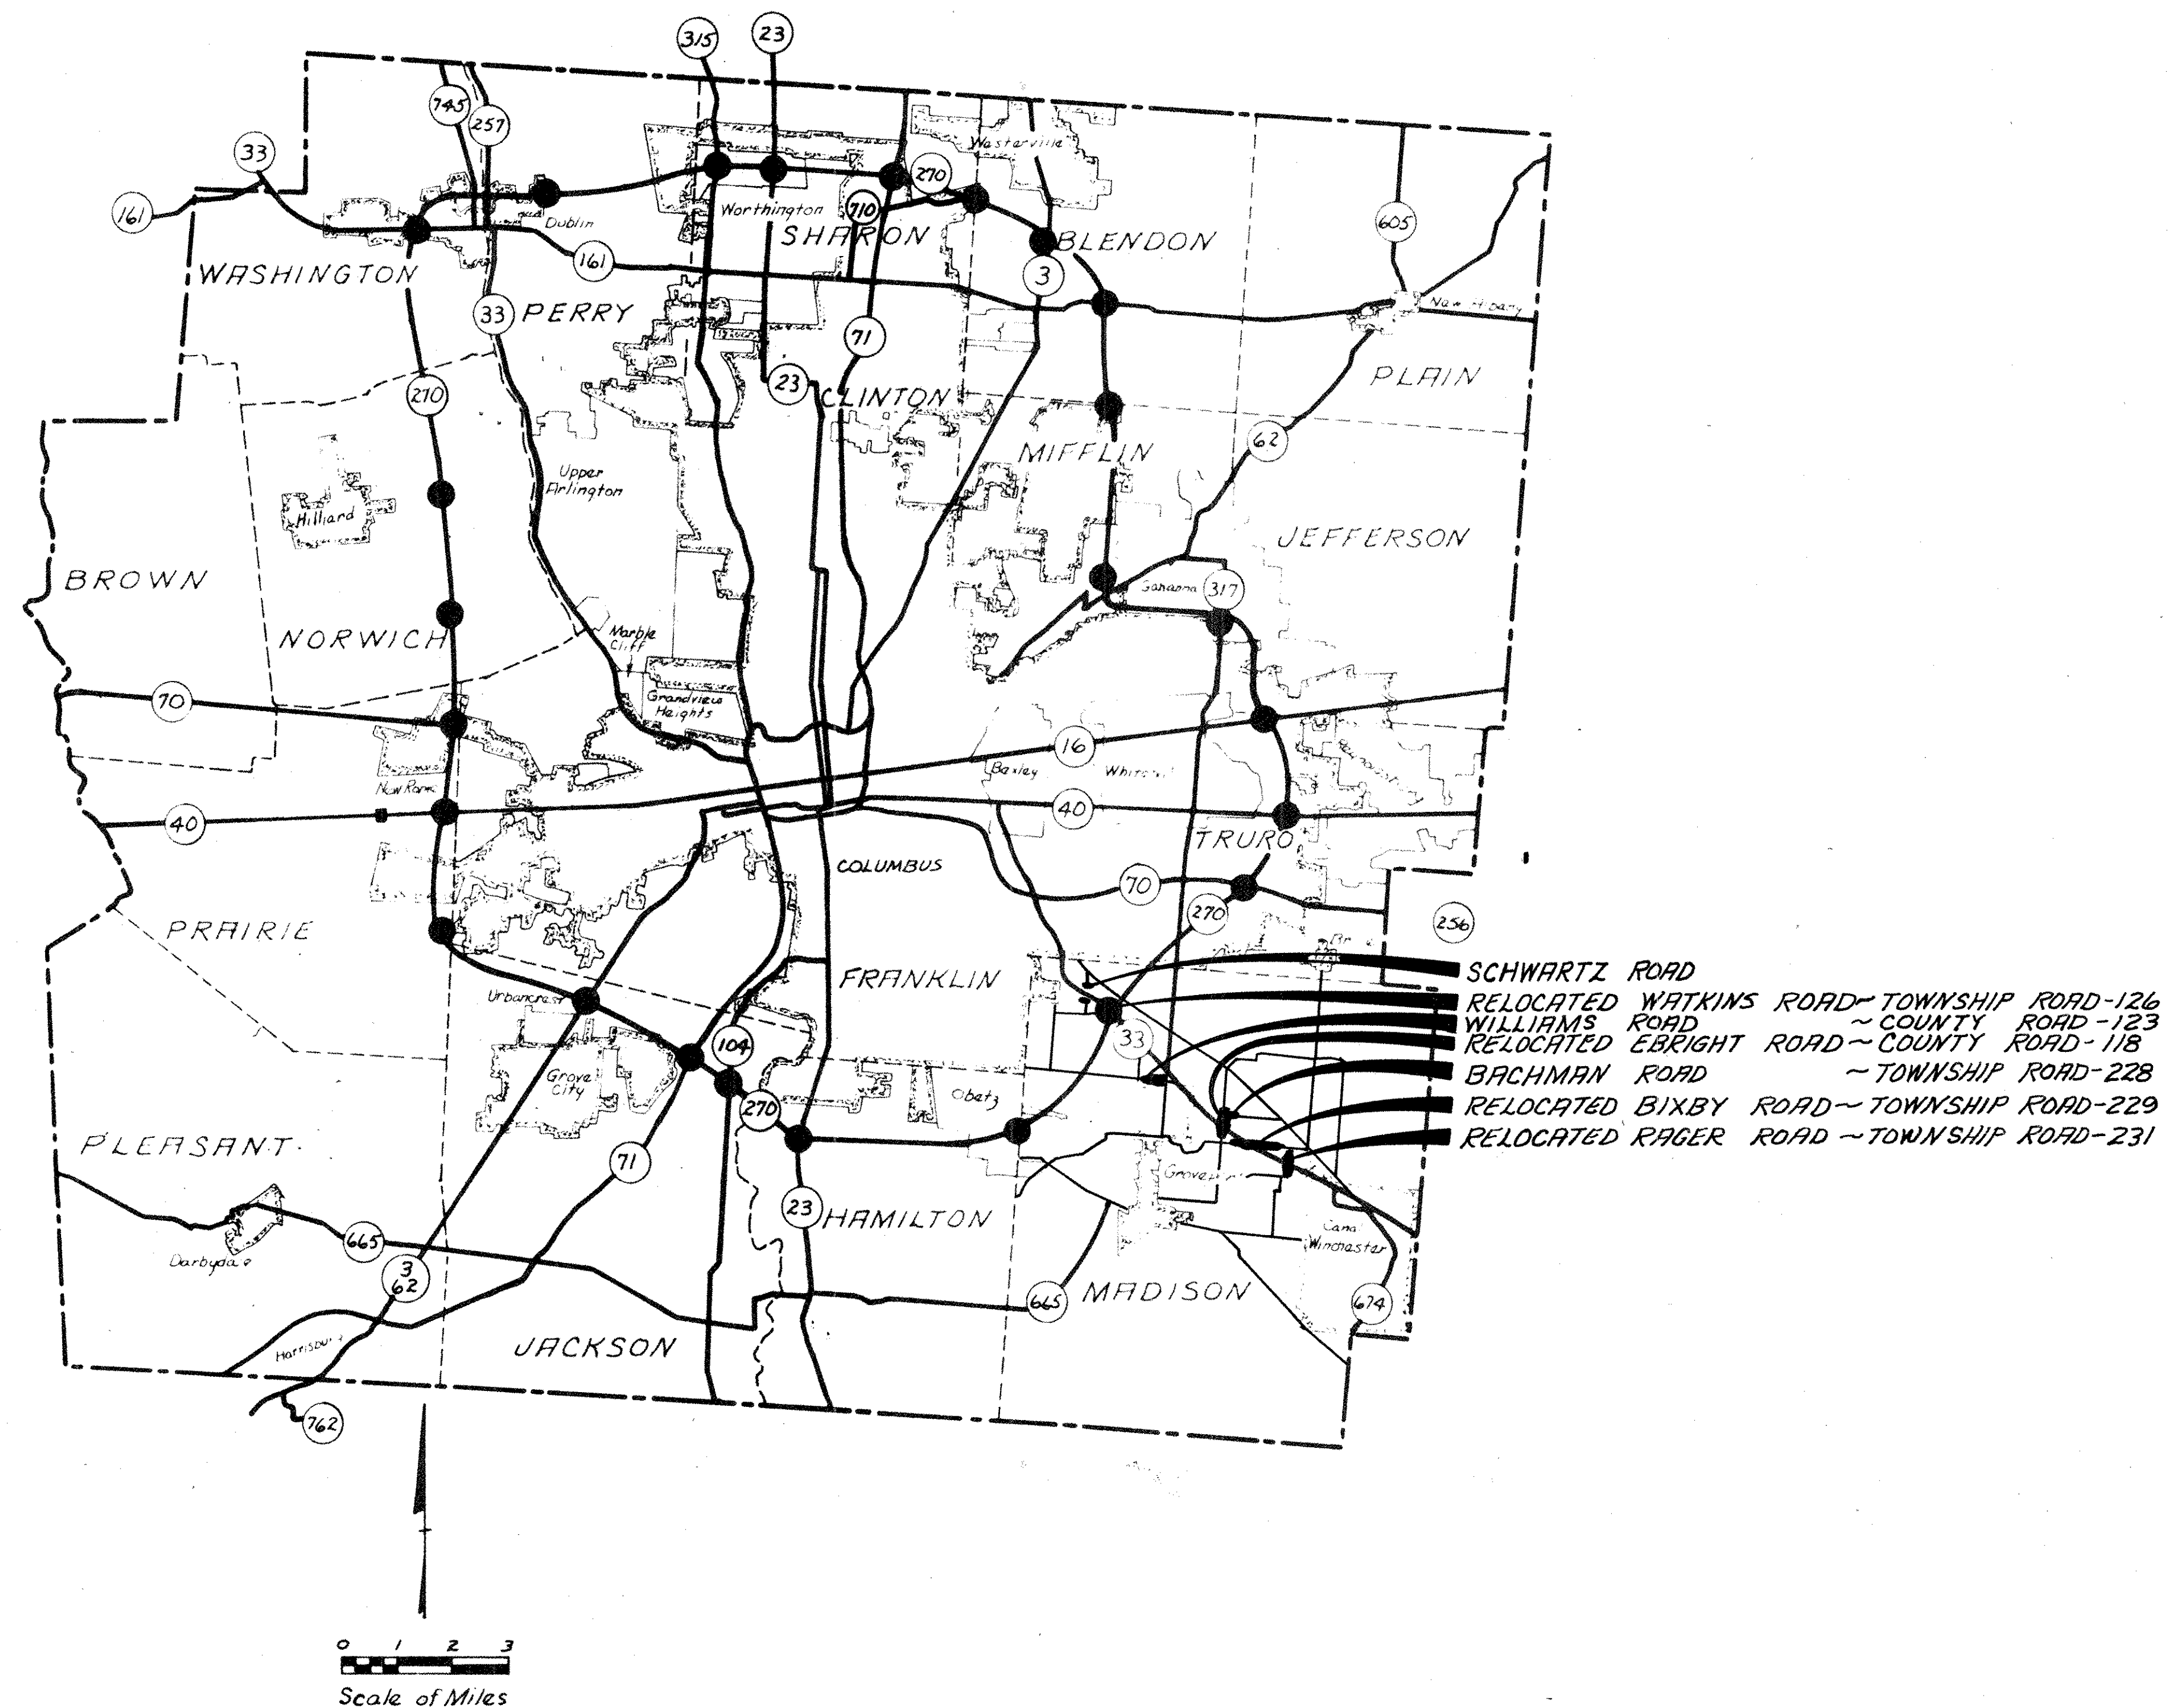

FRANKLIN COUNTY

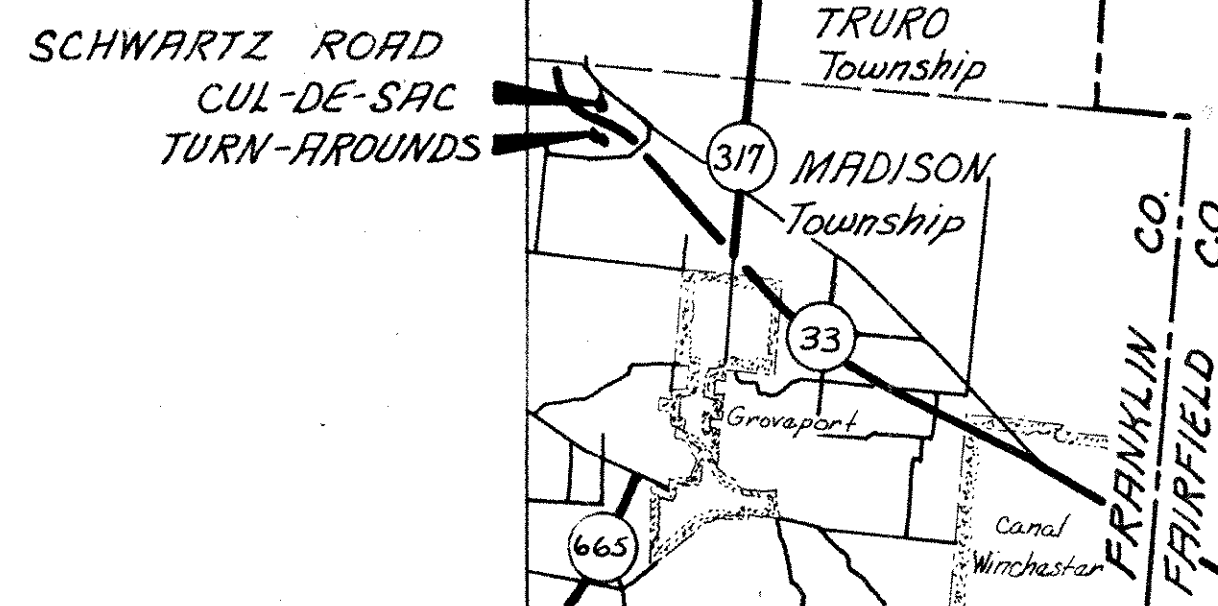

LOCATION MAP
Scale of Miles
0 1 2 3

PLAT for TRANSFER of ROAD

RECORD of LAND

Description Parcel No.	State Parcel	Deed Area	Acres Acquired	Total Acres	Deed Record Book	Pages	Project Contract Plan
1	27WL	50.00			2449	433-434	FRA-33-22.46
	28WL	0.73			2462	352-353	
	33WL	30.07			Case #	216325	
	27		0.11		2449	431-432	
2	28		0.04		2462	354-355	
	29		0.08	0.23	Case #	216407	
	33		0.030		"	"	
	33H		0.053	0.83	2538	528-530	

Centerline of SCHWARTZ ROAD recorded in Book 32 Page 88, Franklin County, Ohio. Madison Township T11N R21W Sections 5&6.

CONSTRUCTION CERTIFICATE

To: Board of Franklin County Commissioners and Franklin County Engineer, Franklin County, Ohio.

Gentlemen:

I, Frank M. Williams, Division Deputy Director, Division Six, Ohio Department of Highways, Delaware, Ohio, do hereby certify that SCHWARTZ ROAD CUL-DE-SAC and TURN-AROUNDS, located in Madison Township, Franklin County, Ohio, have been constructed as indicated in the contract plans of project FRA-33-22.46, and according to the "Construction and Material Specification" of the Ohio Department of Highways, and are ready for your acceptance for maintenance and public use.


July 23, 1968

Frank M. Williams
Division Deputy Director, Division Six
Ohio Department of Highways


We, the undersigned, do hereby certify that SCHWARTZ ROAD CUL-DE-SAC and TURN-AROUNDS have been constructed in a satisfactory manner and are in good repair. We therefore accept said road for Franklin County for maintenance and public use.

Board of Franklin County Commissioners
196

Guy E. Elin Franklin County Engineer
August 27, 1968

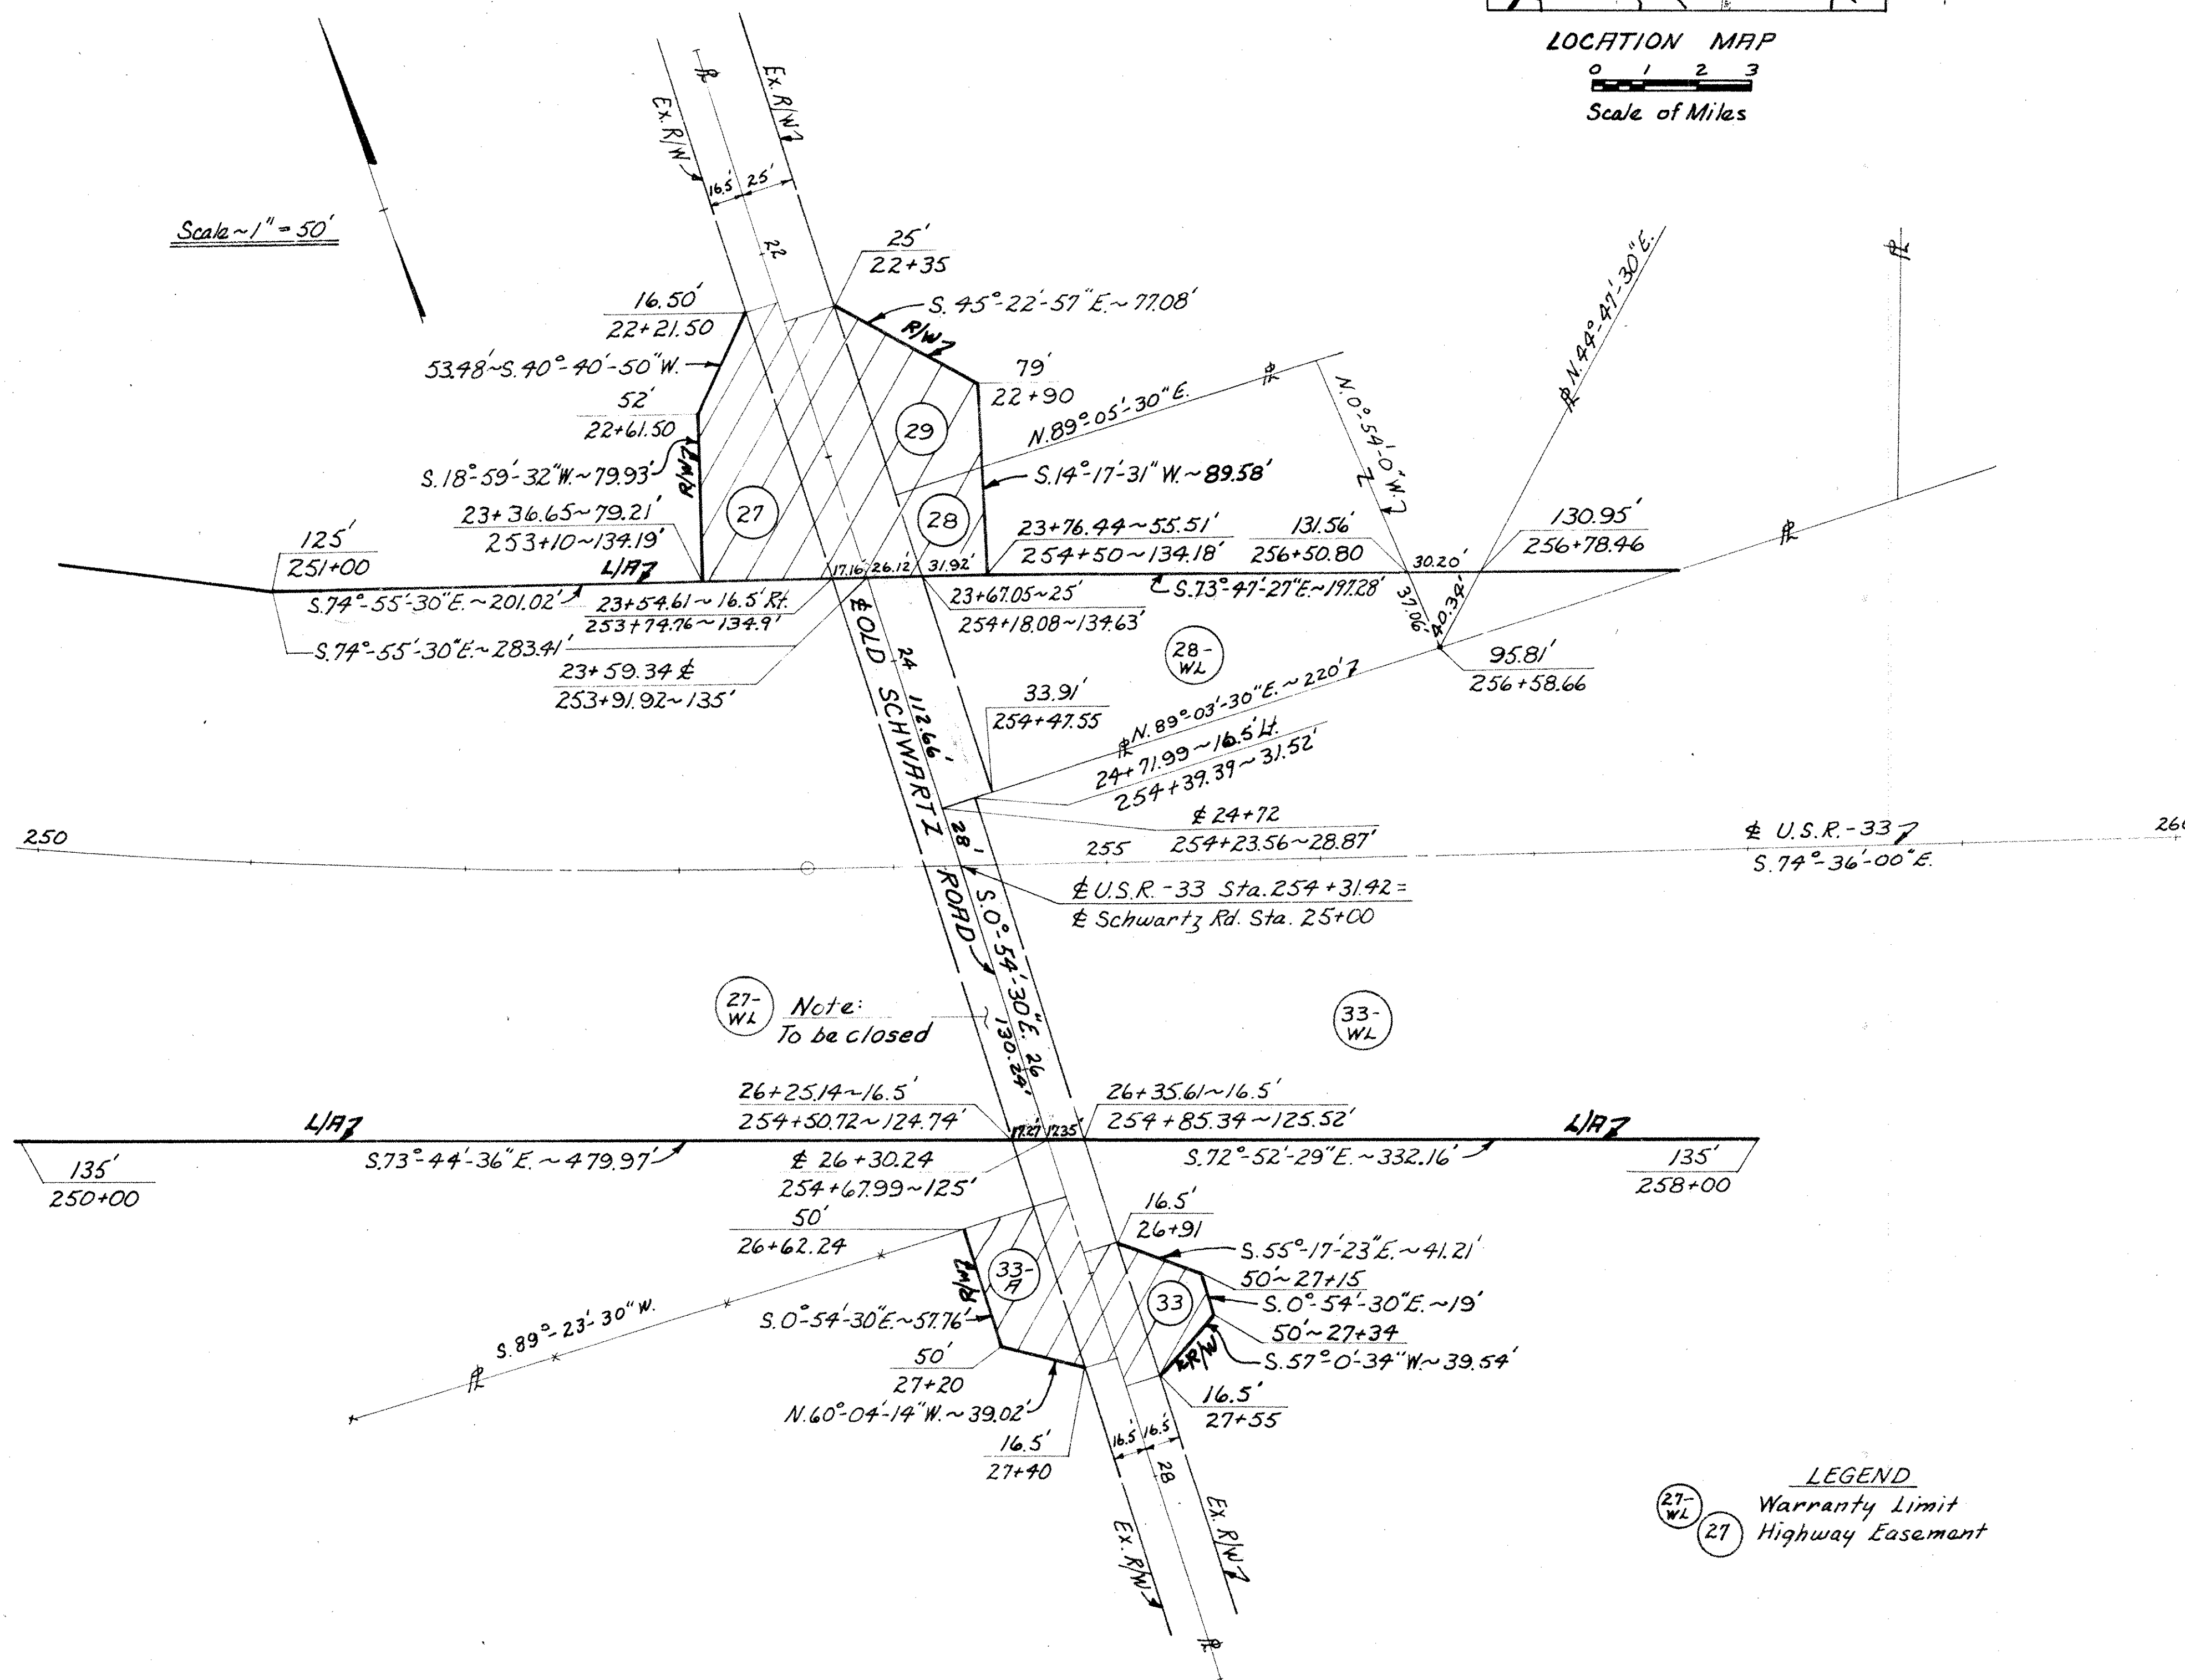

PLAT for TRANSFER of ROAD

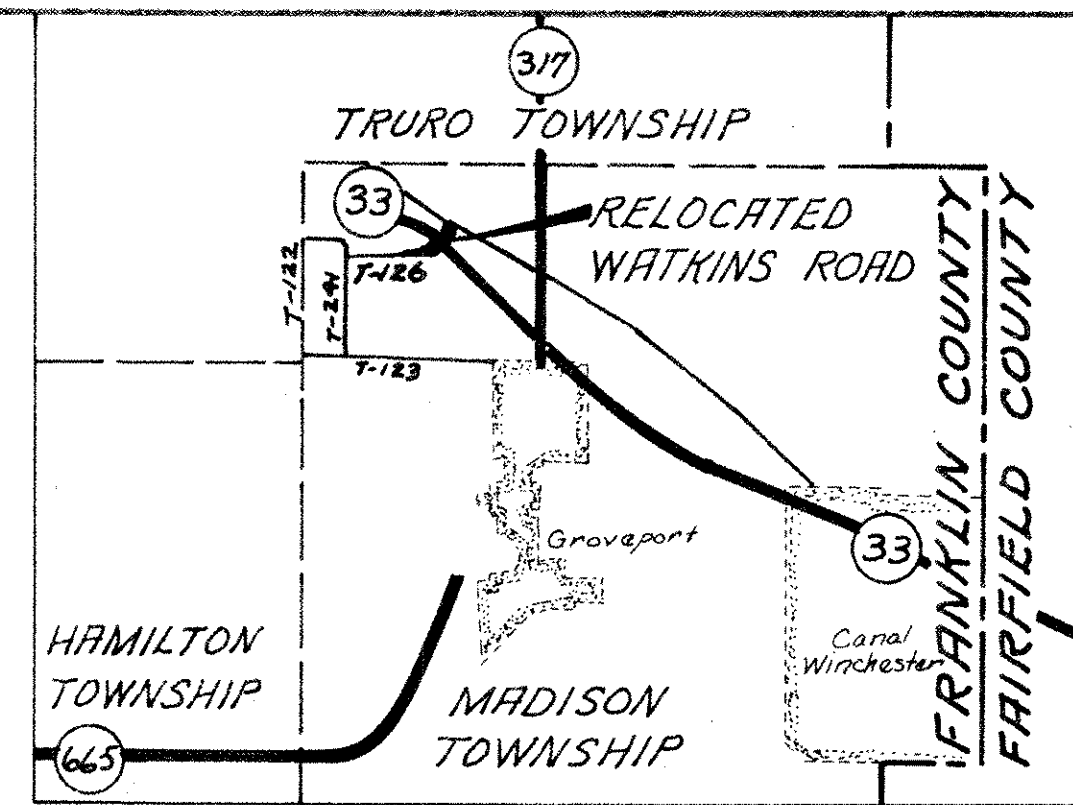

LOCATION MAP
SCALE OF MILES

RECORD of LAND						
Description Parcel No.	State Parcel	Deed Area	Acres Acquired	Total Acres	Deed Record Book Pages	Project Contract Plan
3	35WL	184.63			Case # 216206	FRA-33-22.46
	37WL	10.00			2449 175-176	"
	38WL	1.00			2458 549-550	"
	39WL	8.89			2449 441-442	"
	40WL	1.00			2444 243-244	"
	144WL-1					FRA-270-15.19S
	144CWL					"
	146WL					"
	35A-WD		0.220		Case # 216206	FRA-33-22.46
	39 WD		0.010		2449 441-442	"
1	40WD		0.480		2444 245-246	"
	41 WD		0.160		Case # 216185	"
	47 WD		0.380		2450 268-269	"
	144A-WD		0.108		2748 485	FRA-270-15.19S
	144B-WD		0.025		2758 596	"
	146WD-2		0.270	1.653	2793 476-481	"
2	35 WD		6.210		Case # 216206	FRA-33-22.46
	36		0.100		" 215705	"
1	144 WD		0.940			FRA-270-15.19S

Centerline of RELOCATED WATKINS ROAD (TWP-126) recorded in Book-35 & 32, Pages 58-60 & 88, Franklin County, Ohio. Madison Township T11N R21W Sections 5 & 8

CONSTRUCTION CERTIFICATE

To: Board of Franklin County Commissioners and Franklin County Engineer, Franklin County, Ohio.

Gentlemen:

I, Frank M. Williams, Division Deputy Director, Division Six, Ohio Department of Highways, Delaware, Ohio, do hereby certify that Relocated Watkins Road (Township-126), located in Madison Township, Franklin County, Ohio, has been constructed as indicated in the contract plans of projects FRA-33-22.46 and FRA-270-15.19S, and according to the "Construction and Material Specification" of the Ohio Department of Highways, and is ready for your acceptance for maintenance and public use.


July 23, 1968

Frank M. Williams
Division Deputy Director, Division Six
Ohio Department of Highways

We, the undersigned, do hereby certify that Relocated Watkins Road (TWP-126) has been constructed in a satisfactory manner and is in good repair. We therefore accept said road for Franklin County for maintenance and public use.

Board of Franklin County Commissioners
19

Franklin County Engineer
August 27, 1968

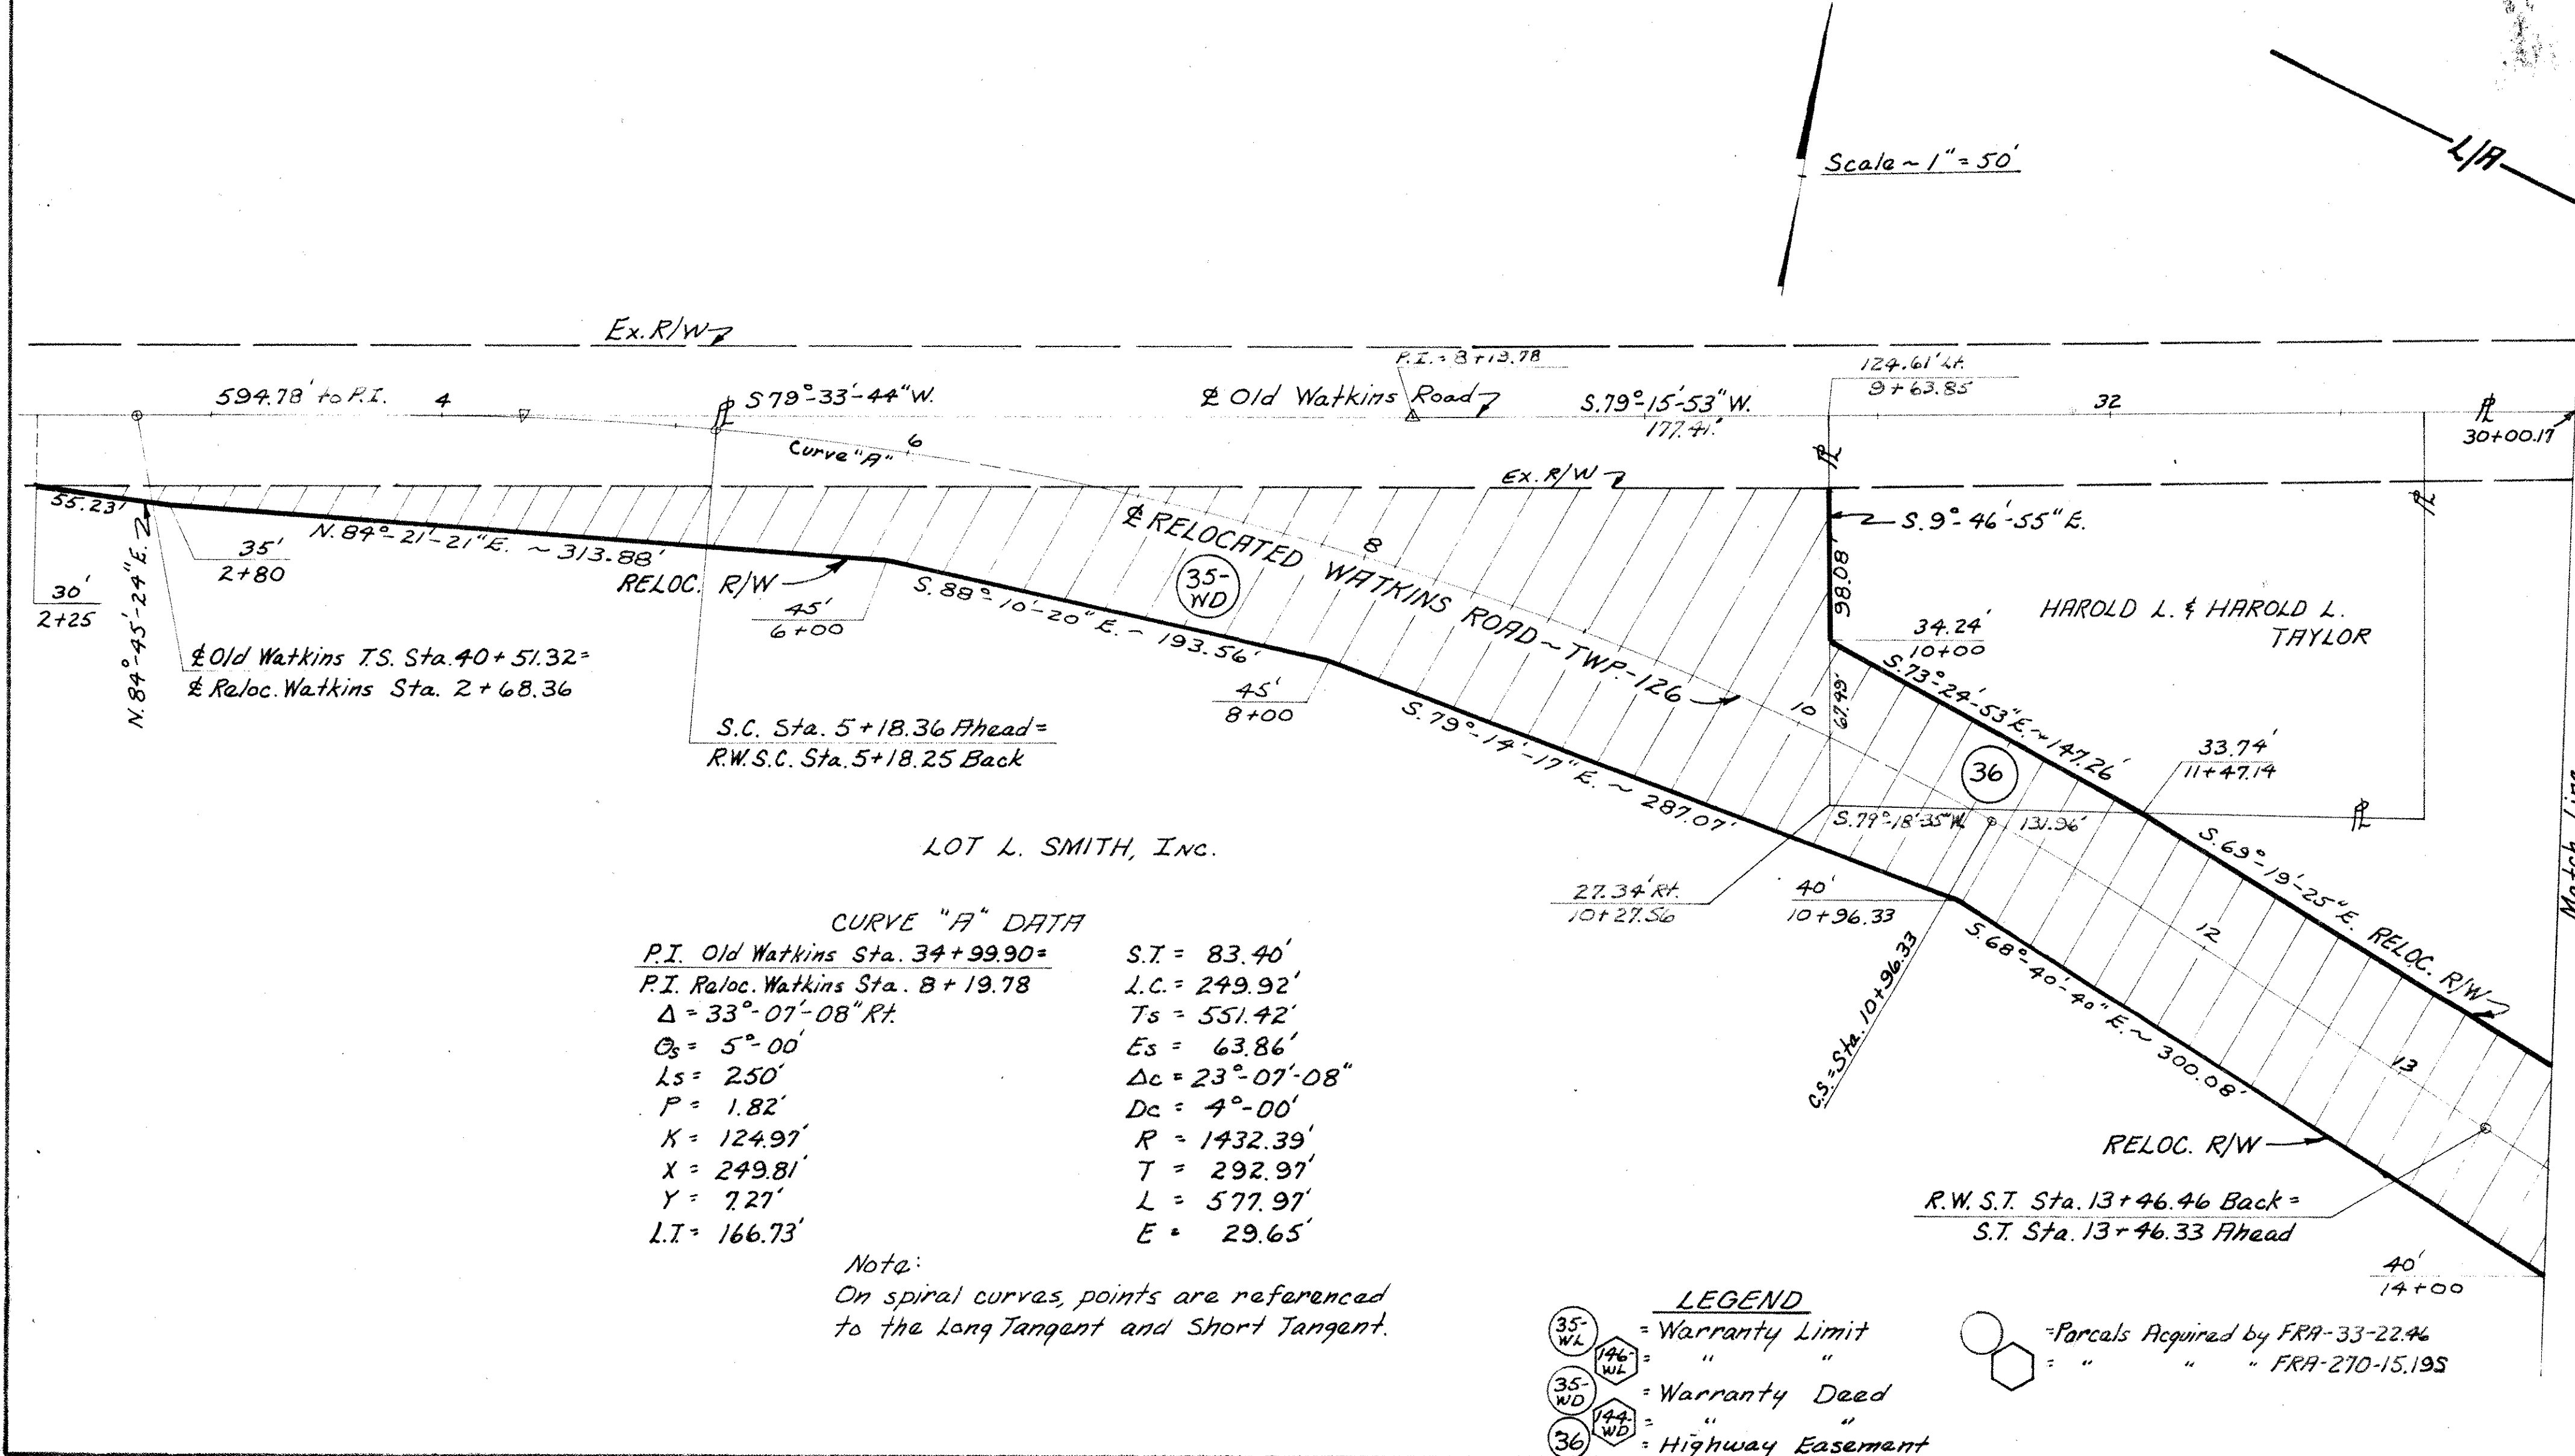


LOT L. SMITH, Inc.

CURVE "A" DATA

P.I. Old Watkins Sta. 34+99.90	S.T. = 83.40'
P.I. Reloc. Watkins Sta. 8+19.78	L.C. = 249.92'
$\Delta = 33^\circ 07' 08''$ Rt.	Ts = 551.42'
$C_s = 5^\circ 00'$	Es = 63.86'
Ls = 250'	$\Delta_c = 23^\circ 07' 08''$
P = 1.82'	Dc = 4^\circ 00'
K = 124.97'	R = 1432.39'
X = 249.81'	T = 292.97'
Y = 7.27'	L = 577.97'
L.T. = 166.73'	E = 29.65'

Note:
On spiral curves, points are referenced to the Long Tangent and Short Tangent.

- LEGEND
- 35-WL = Warranty Limit
 - 35-WD = Warranty Deed
 - 36 = Highway Easement
 - Parcels Acquired by FRA-33-22.46
 - " " " FRA-270-15.19S

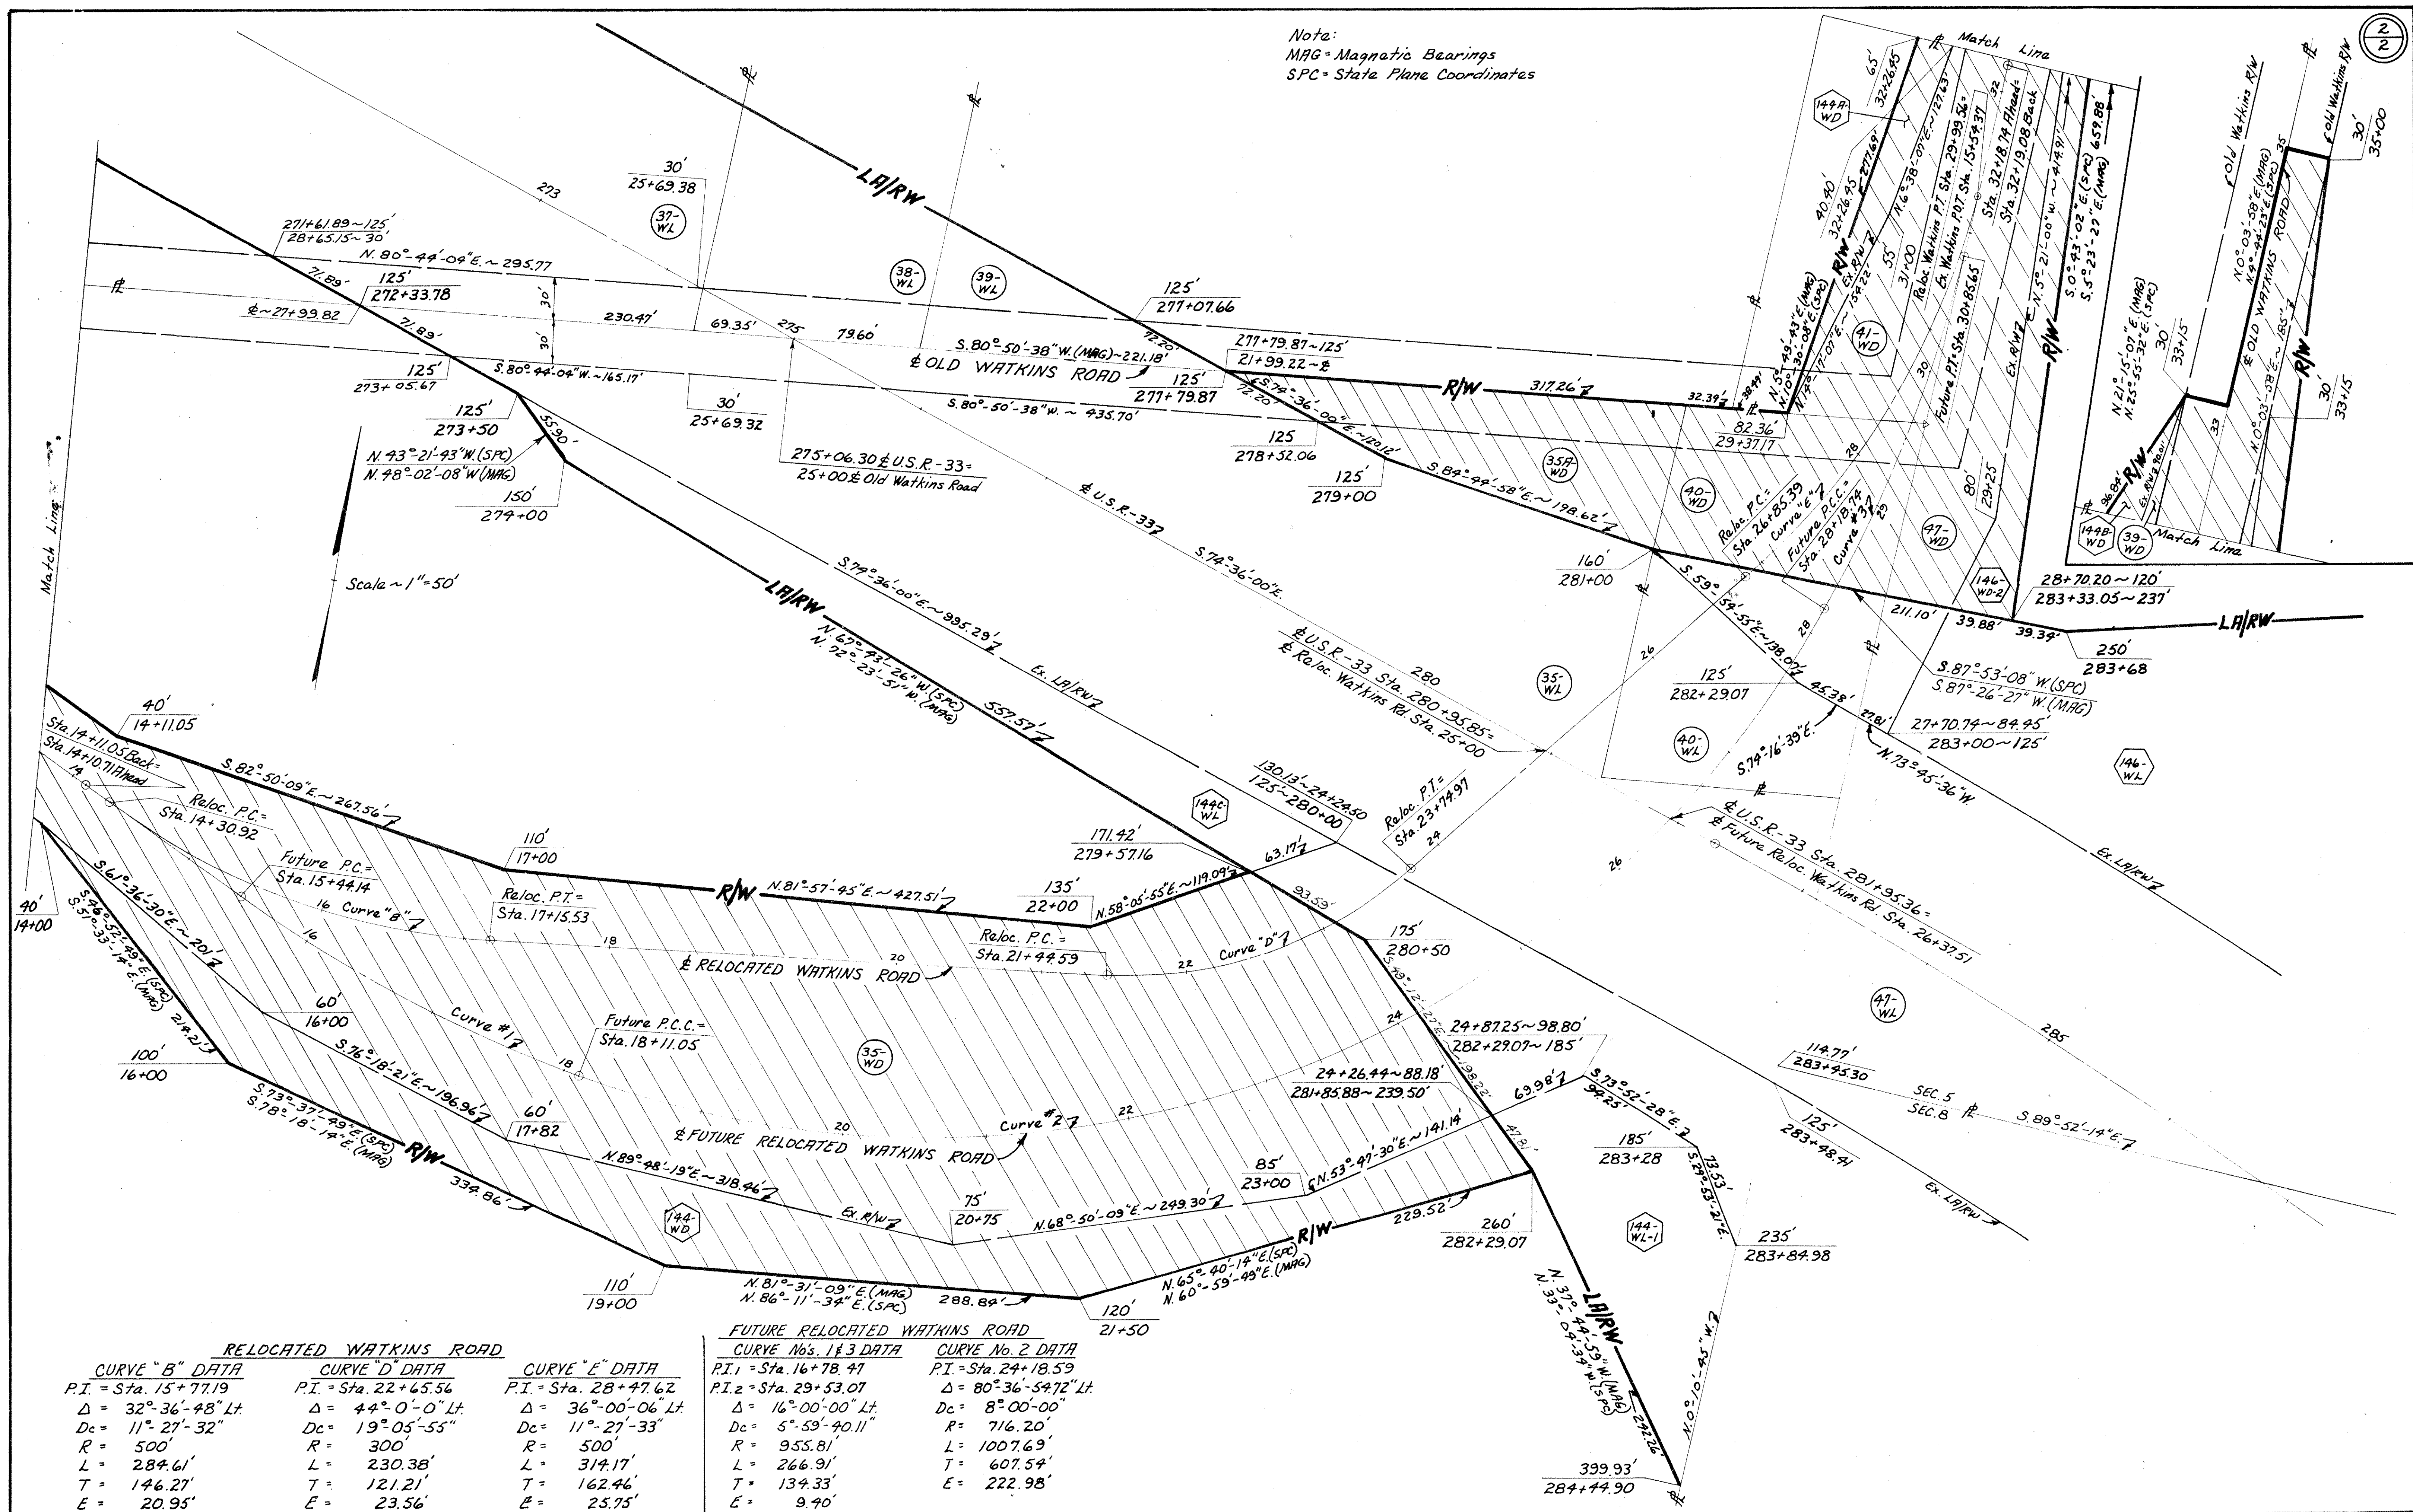$\frac{2}{2}$ 

CONSTRUCTION CERTIFICATE

To: Board of Franklin County Commissioners and Franklin County Engineer, Franklin County, Ohio.

Gentlemen:

I, Frank M. Williams, Division Deputy Director, Division Six, Ohio Department of Highways, Delaware, Ohio, do hereby certify that EBRIGHT (C.R.-118) & BACHMAN (TWP-228) ROADS, located in Madison Township, Franklin County, Ohio have been constructed as indicated in the contract plan of project FRA-33-(26.21-30.13), and according to the "Construction and Material Specification of the Ohio Department of Highways, and are ready for your acceptance for maintenance and public use.

July 23, 1968

Division Deputy Director, Division Six
Ohio Department of Highways

We, the undersigned, do hereby certify that EBRIGHT & BACHMAN ROADS have been constructed in a satisfactory manner and are in good repair. We therefore accept said roads for Franklin County for maintenance and public use.

Board of Franklin County Commissioners
August 27, 1968


Franklin County Engineer
August 27, 1968



RECORD of LAND

Parcel Numbers	Description	Acres			Deed Record	
		State	Deed	Required	Book	Pages
2	46 LA	85.47			2370	463-466
	50 LA	22.19			"	522-526
	53 LA	98.60			2418	436-443
3	46 WD		0.94		2370	463-466
	50 WD		0.91		"	461-462
	51 WD		0.36	2.21	"	467-468
1	52		0.15	0.15	"	513-516
	46 WD		0.05		"	463-466
	53 WD		0.97	1.02	2418	460-462
4	44		0.06		2370	547-554
	47		0.25		"	101-103
	48		0.13		"	469-471
	49		4.19		"	506-508
	53 A		0.09	4.72	2418	460-462

Centerline of RELOCATED EBRIGHT & BACHMAN ROADS
recorded in Book-32 Page-53, Franklin County Ohio.
Madison Township T11N R21W Sec. 15

PLAT for TRANSFER of ROAD

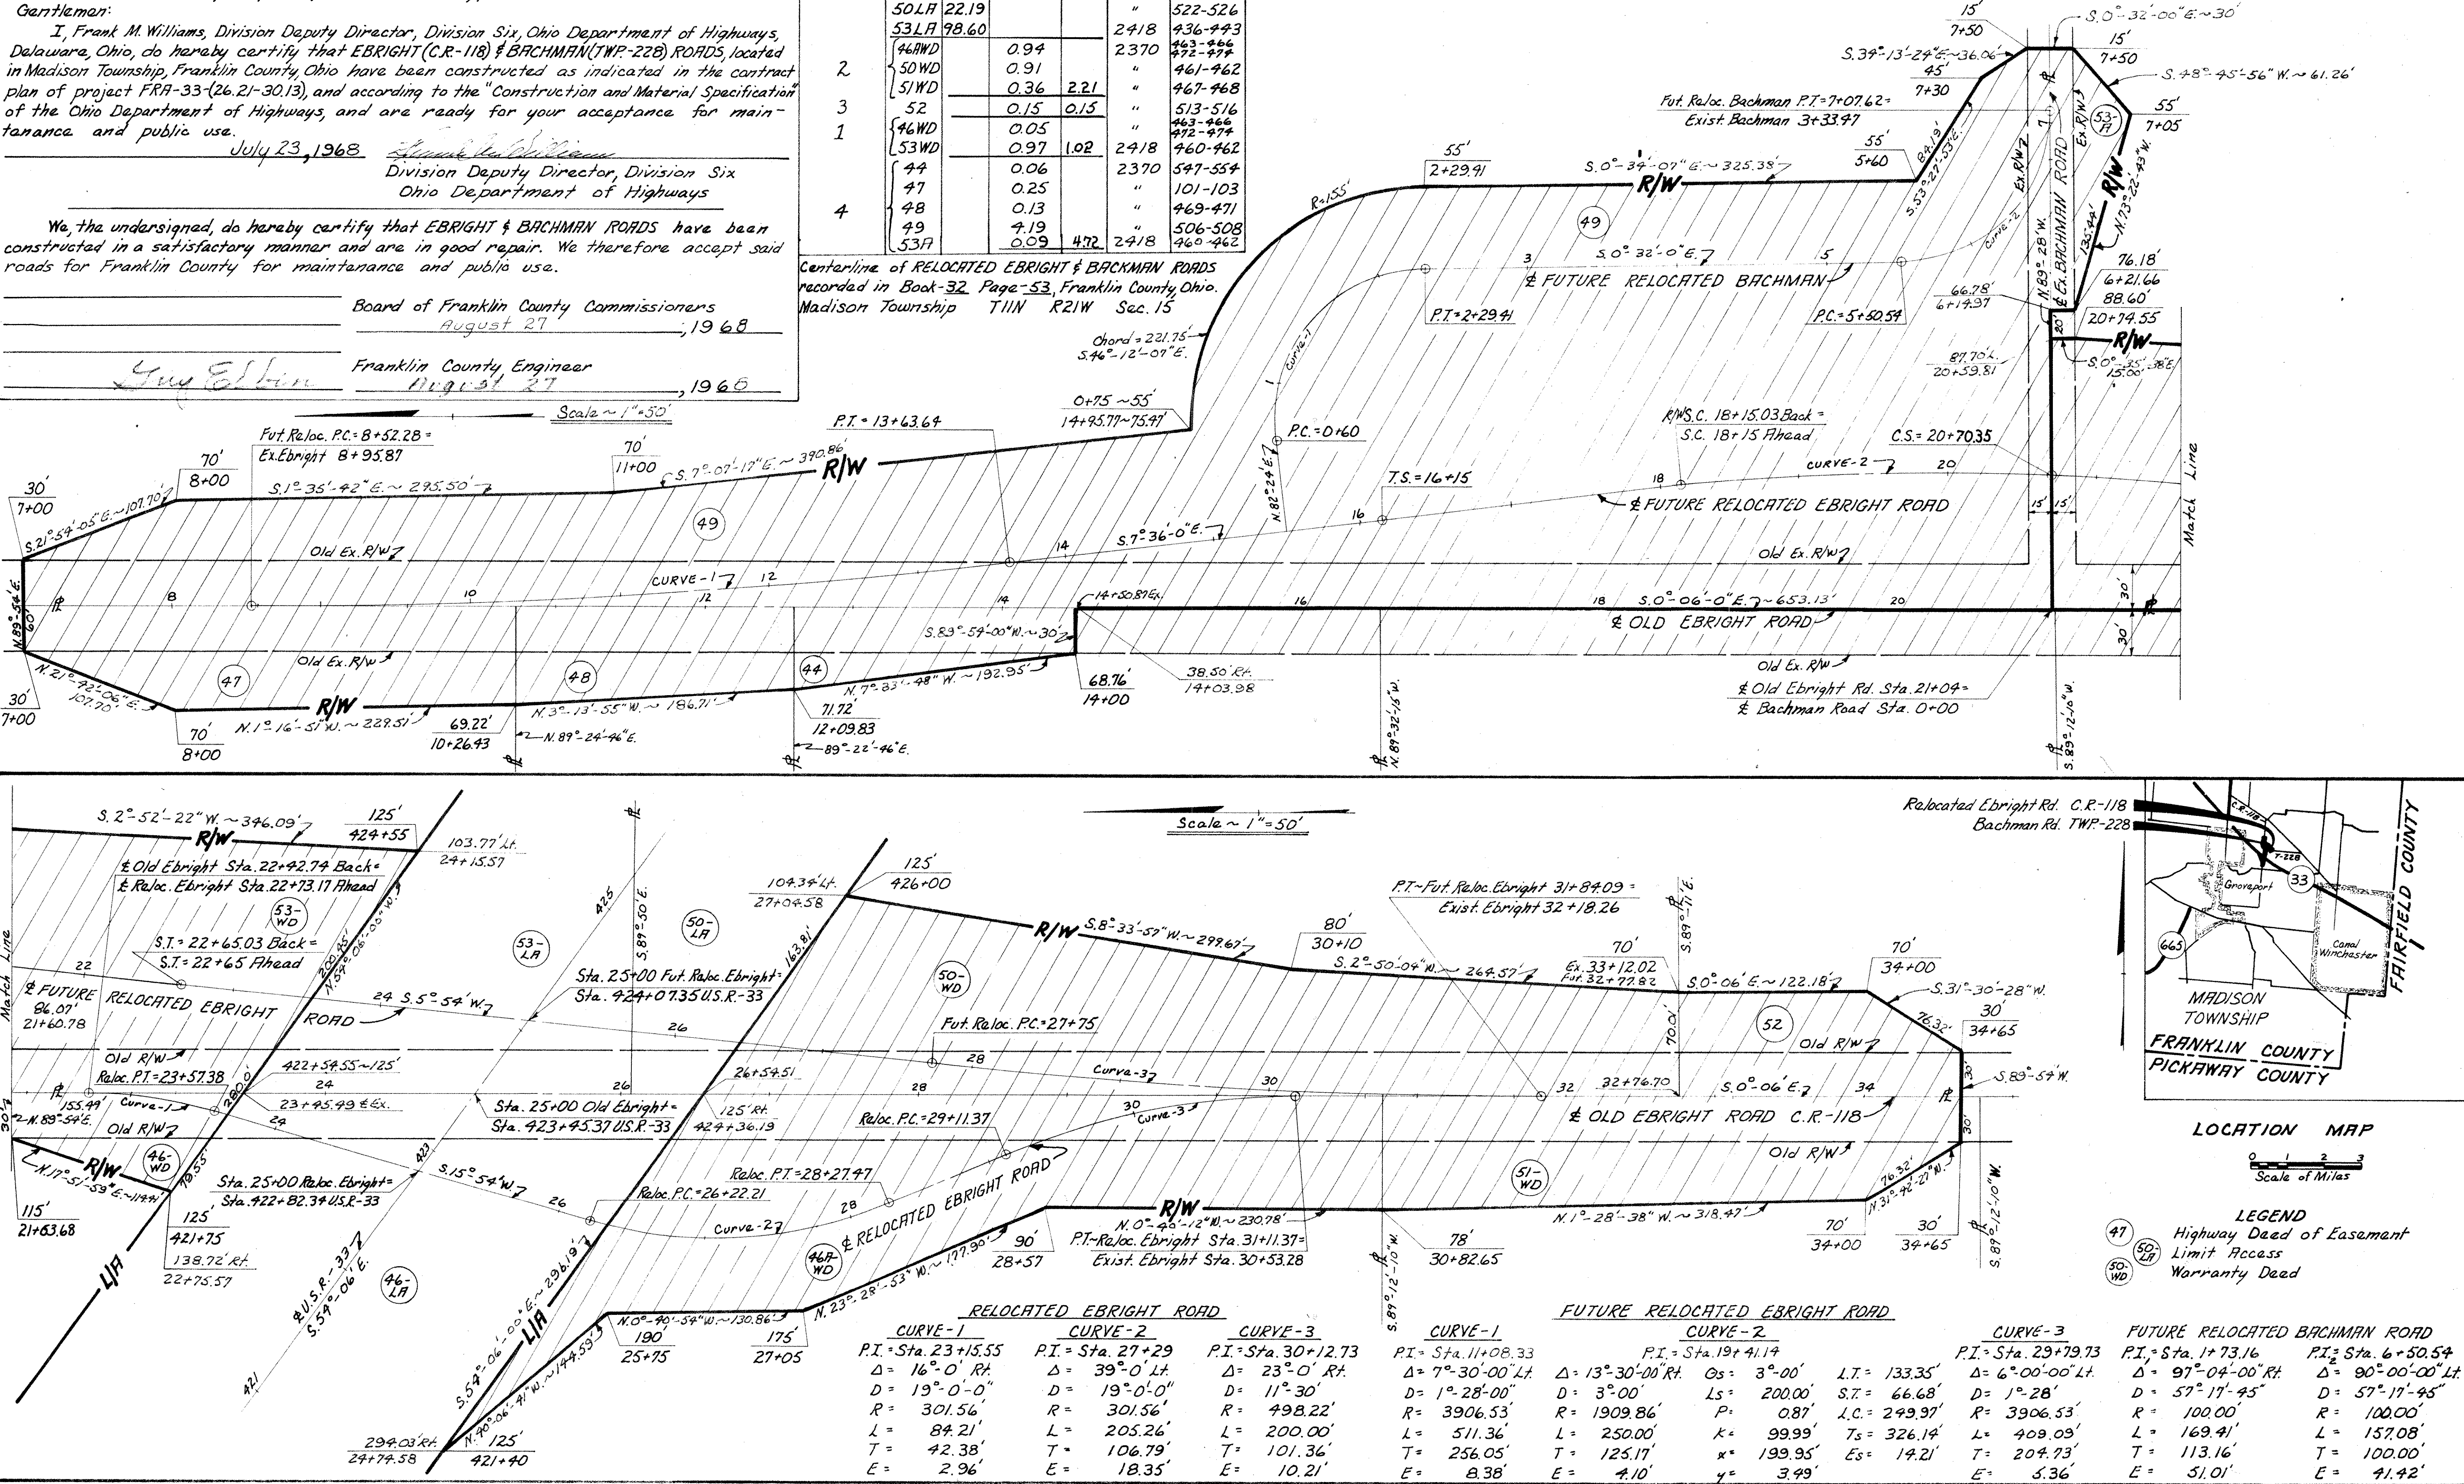

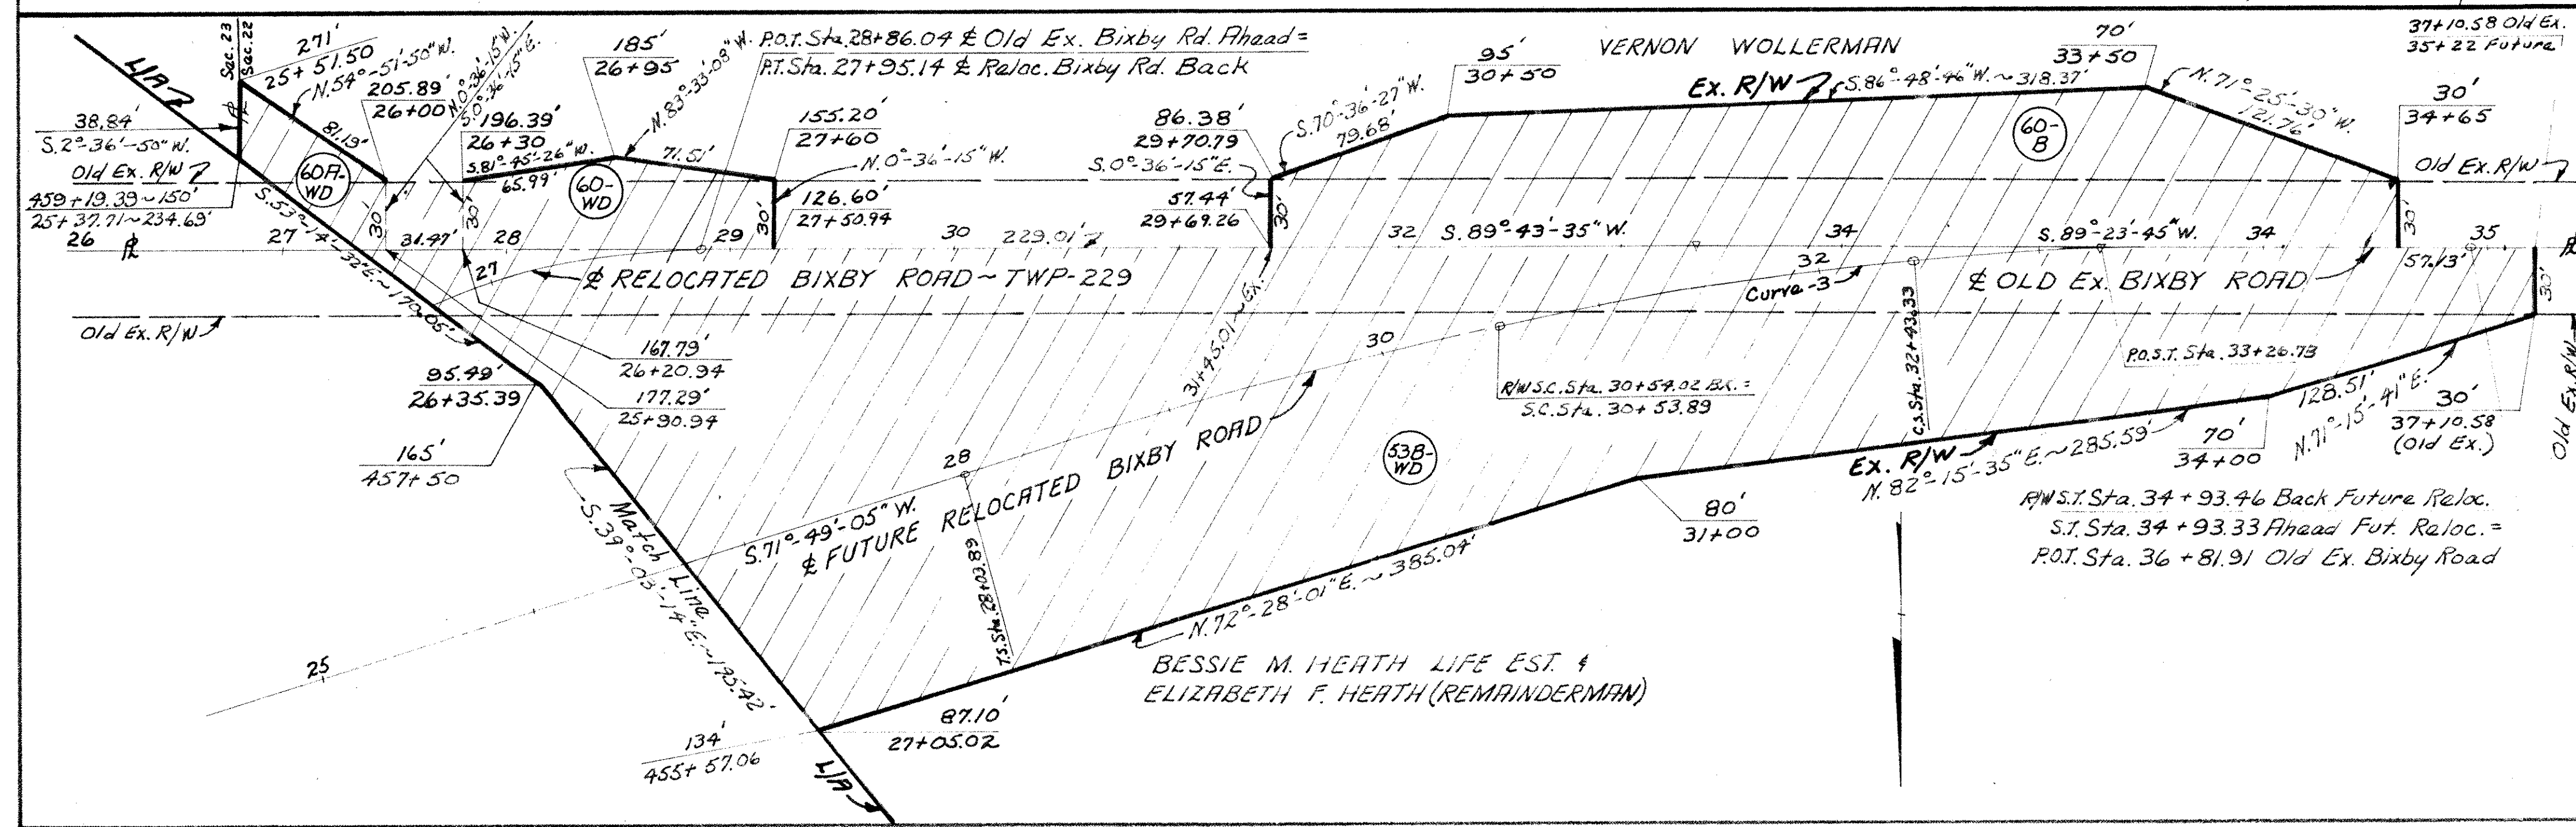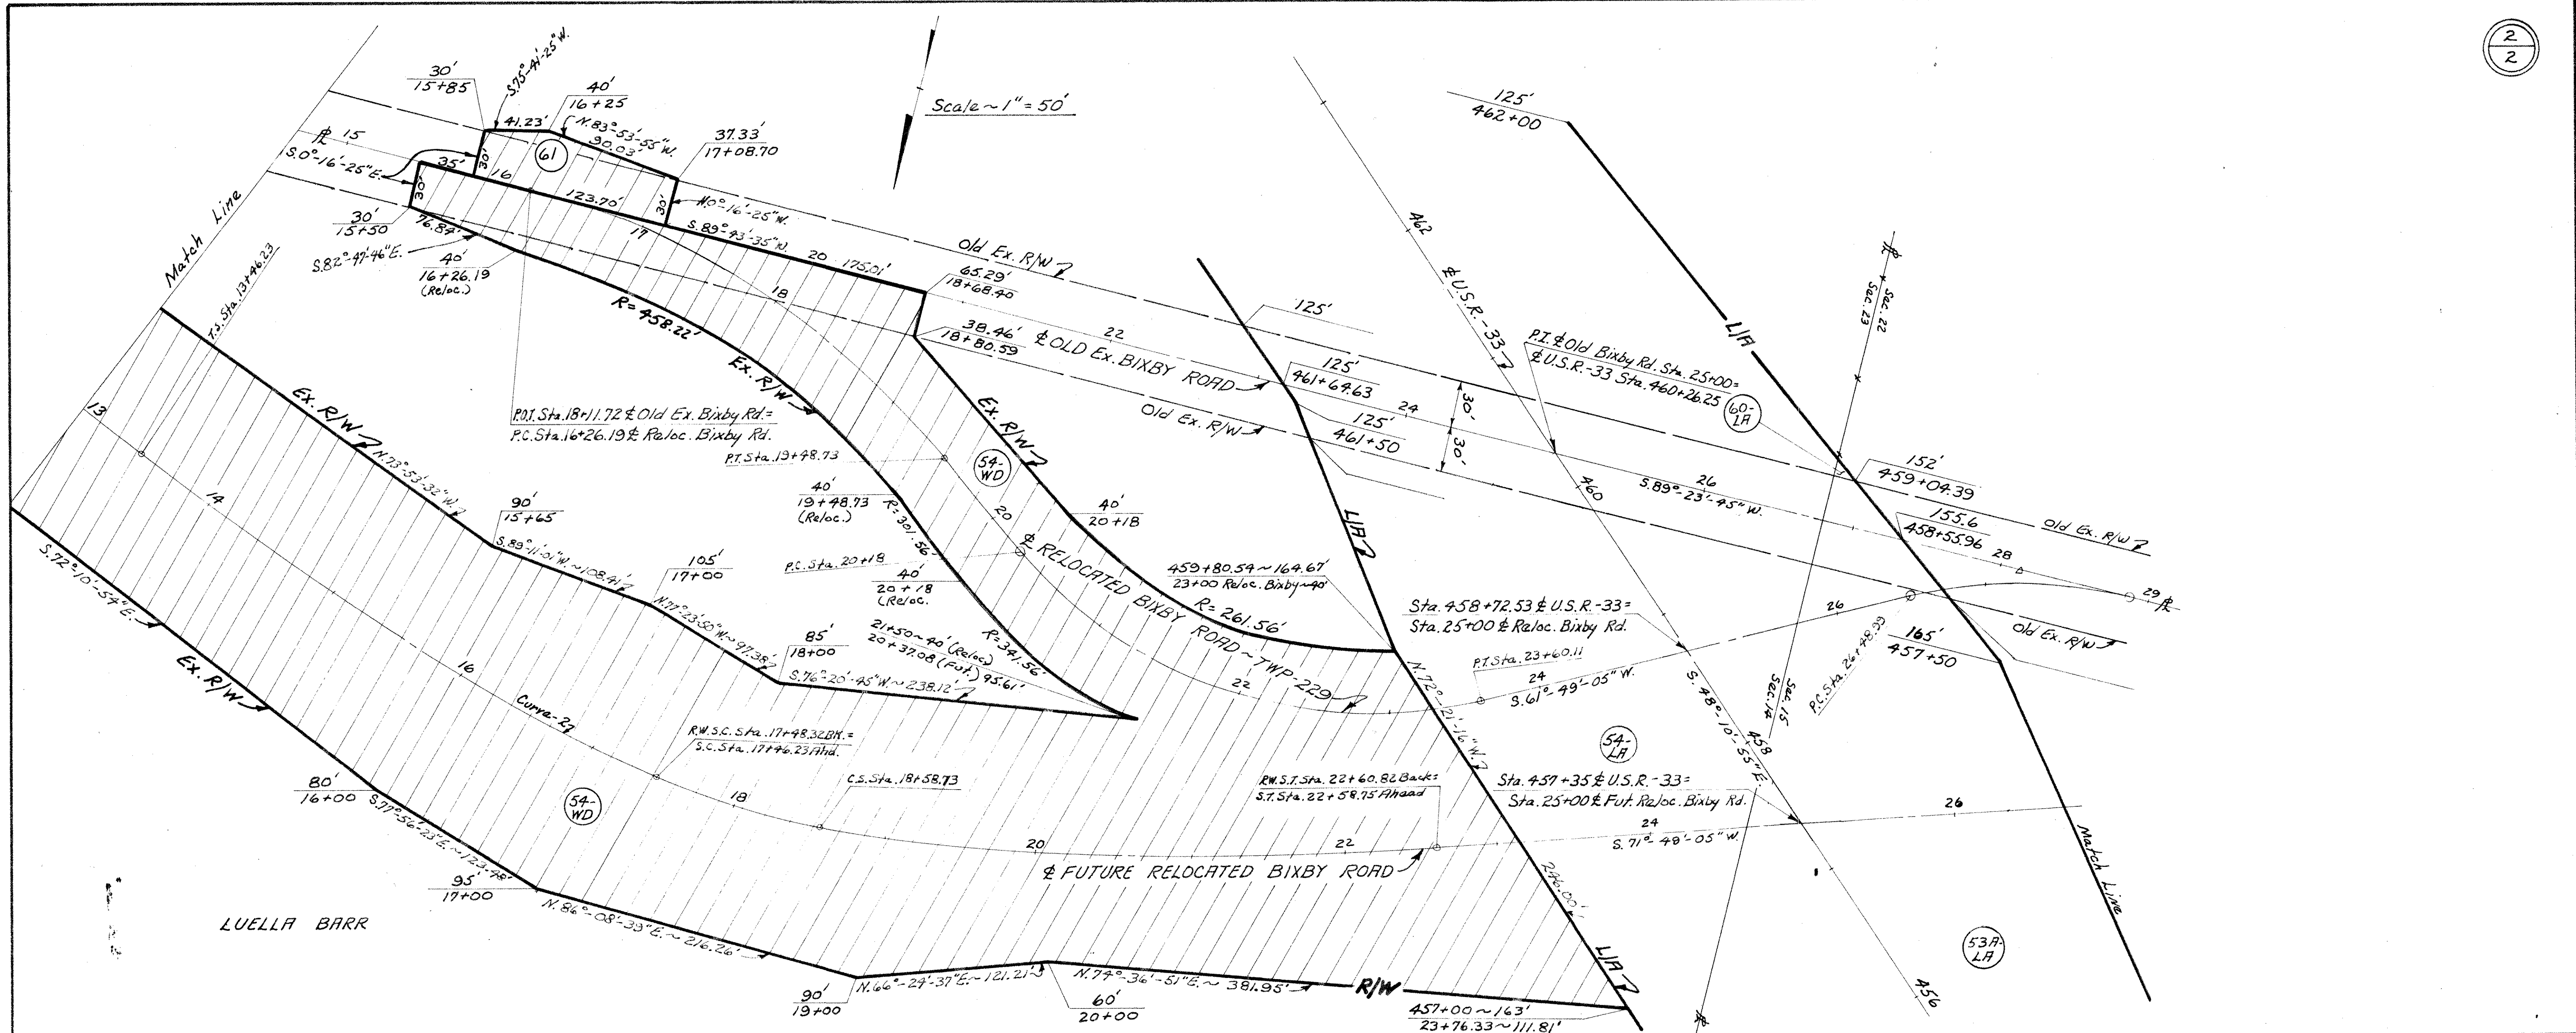


RELOCATED BIXBY ROAD CURVE DATA		
P.I. = Sta. 17+93.34	P.I. = Sta. 22+10.11	P.I. = Sta. 27+24.00
$\Delta = 37^{\circ}-05'-30''$ Rt.	$\Delta = 65^{\circ}-00'-00''$ Lt.	$\Delta = 27^{\circ}-34'-40''$ Rt.
D = 11'-30'	D = 19'-00'	D = 19'-00'
R = 498.22'	R = 301.56'	R = 301.56'
L = 322.54'	L = 342.11'	L = 145.15'
T = 167.15'	T = 192.11'	T = 74.01'
E = 27.29'	E = 56.00'	E = 8.95'

FUTURE RELOCATED BIXBY ROAD			
CURVE DATA-2		CURVE DATA-3	
$\Delta_c = 9^{\circ}-00'-00''$	k = 199.48'	$\Delta_c = 7^{\circ}-34'-40''$	k = 124.97'
D = 8'-00'-00" Lt.	x = 396.89'	D = 4'-00'-00" Rt.	x = 249.81'
R = 716.20'	y = 37.03'	R = 1432.39'	y = 7.27'
T = 56.37'	L.T. = 267.76'	T = 94.86'	L.T. = 166.73'
L = 112.50'	S.T. = 134.33'	L = 189.44'	S.T. = 83.40'
E = 2.21'	L.C. = 398.62'	E = 3.14'	L.C. = 249.92'
$\Theta_s = 16^{\circ}-00'-00''$	Ts = 470.73'	$\Theta_s = 5^{\circ}-00'-00''$	Ts = 346.71'
Ls = 400.00'	Es = 58.33'	Ls = 250.00'	Es = 17.88'
p = 9.28'		p = 1.82'	
P.I. = Sta. 18+16.96		P.I. = Sta. 31+50.60	


PLAT for TRANSFER of ROAD

RECORD of LAND						
Description Parcel No.	State Parcel	Deed Area	Acres Acquired	Total Acres	Deed Record Book Pages	Project Contract Plan
1	53A-LA	98.60	0.96		2418 436-443	FRA-33-(26.21-30.13)
	54-LA	33.32	2.74		Case # 213730	
	60-LA	29.00	0.003		" 213731	
	53B-WD		1.97		2418 436-443	
	60-WD		0.02		Case # 213731	
2	60A-WD		0.04	2.03	" "	
	60-B		0.32	0.32	" "	
3	61		0.01	0.01	" 213727	
4	54-WD		5.88	5.88	" 213730	
5	61-C		0.28		" 213727	
	61-B		0.24		" 213727	
	62		0.12		2370 509-512	
	62-A		1.00	1.64	" "	

Centerline of Relocated Bixby Road (Twp.-229) recorded in Book - 32 Page - 53, Franklin County, Madison Township T11N R21W Sections 14, 15, 22, & 23

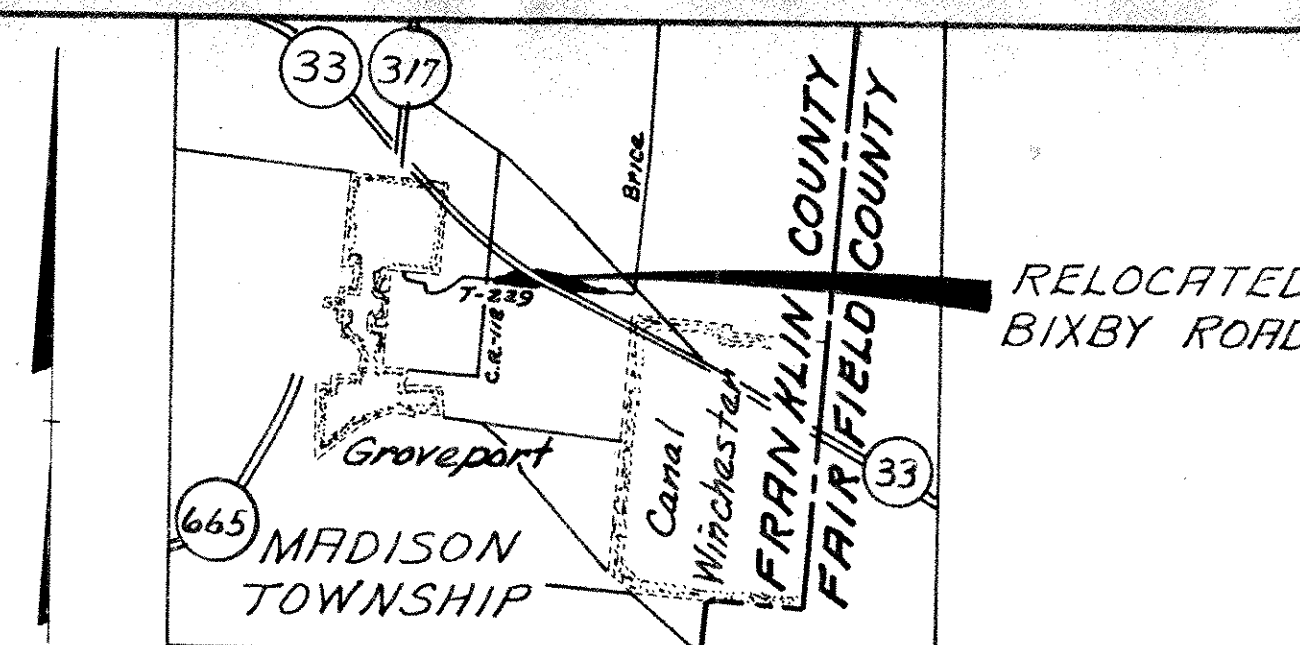

LOCATION MAP
0 1 2 3 4 5 6
SCALE OF MILES

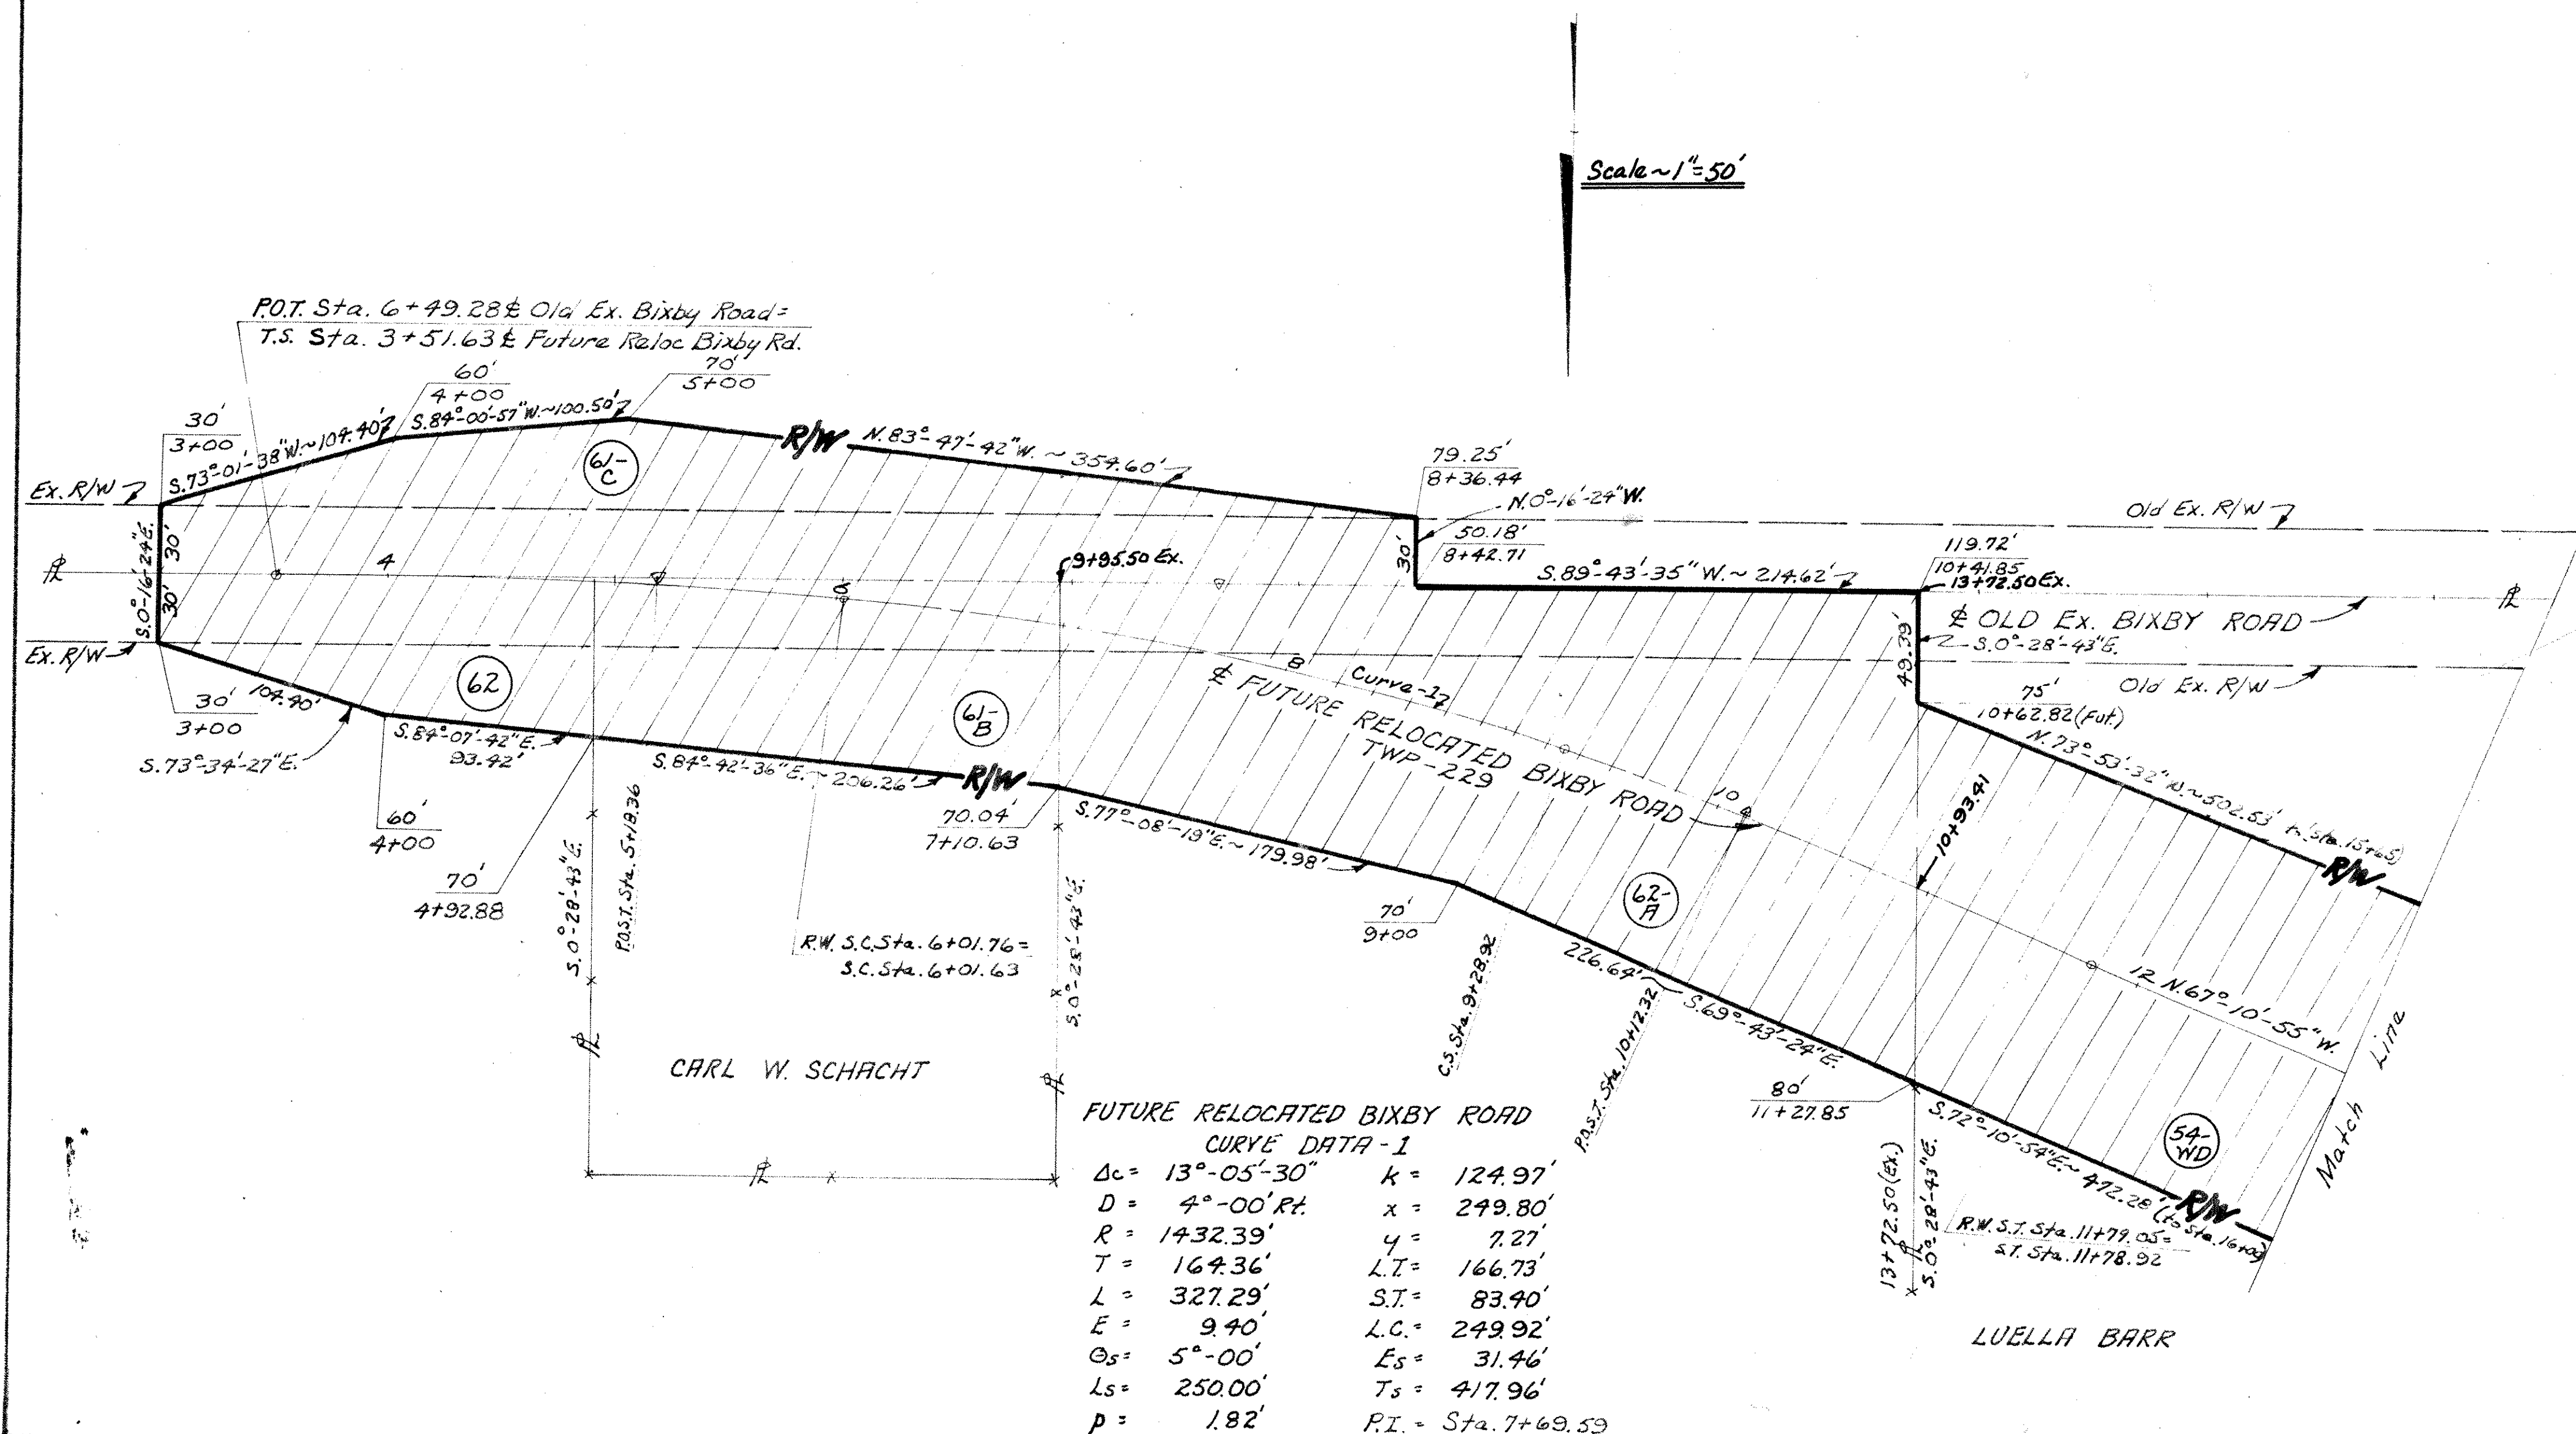

CONSTRUCTION CERTIFICATE

To: Board of Franklin County Commissioners and Franklin County Engineer, Franklin County, Ohio.

Gentlemen:

I, Frank M. Williams, Division Deputy Director, Division Six, Ohio Department of Highways, Delaware, Ohio, do hereby certify that Relocated Bixby Road (Twp.-229), located in Madison Township, Franklin County, Ohio, has been constructed as indicated in the contract plans of project FRA-33-(26.21-30.13), and according to the "Construction and Material Specification" of the Ohio Department of Highways, and is ready for your acceptance for maintenance and public use.

July 23, 1968
Frank M. Williams
Division Deputy Director, Division Six
Ohio Department of Highways

We, the undersigned, do hereby certify that Relocated Bixby Road (Twp.-229) has been constructed in a satisfactory manner and is in good repair. We therefore accept said road for Franklin County for maintenance and public use.

Board of Franklin County Commissioners
1968

Franklin County Engineer
1968

PLAT for TRANSFER of ROAD

RECORD of LAND									
Description	State	Deed	Acres	Total	Deed	Record	Project		
Parcel No.	Parcel	Area	Acquired	Acres	Book	Pages	Contract Plan		
1	65LA	90.05	9.22		Case #	213727	FRA-33-(26.21-30.13)		
	66LA	70.00	0.06		2370	174-178			
	67LA	55.50	11.07		2399	206-214			
	61A-WD		0.74		Case #	213727			
	65-WD		2.22		"	"			
2	66A-WD		0.43	3.39	2370	174-178	"	"	"
	66		0.05	0.05	"	"			
4	65A-WD		3.21	3.21	"	"	"	"	"
	65C		0.28		Case #	213737			
5	67A		0.59	0.87	2399	206-214	Case #	213737	206-214
	65B		0.06		Case #	213737			
3	67		0.04	0.10	2399	206-214	Case #	213737	206-214
	67		0.04	0.10	2399	206-214			

Centerline of RAGER ROAD(TWP-23) recorded in Book 32 Page 53, Franklin County, Madison Township T11N R21W Section 23

CONSTRUCTION CERTIFICATE

To: Board of Franklin County Commissioners and Franklin County Engineer, Franklin County, Ohio.

Gentlemen:

I, Frank M. Williams, Division Deputy Director, Division Six, Ohio Department of Highways, Delaware, Ohio, do hereby certify that RAGER ROAD(TWP-23), located in Madison Township, Franklin County, Ohio, has been constructed as indicated in the contract plans of project FRA-33-(26.21-30.13), and according to the "Construction and Material Specification" of the Ohio Department of Highways, and is ready for your acceptance for maintenance and public use.

July 23, 1968

Frank M. Williams
Division Deputy Director, Division Six
Ohio Department of Highways

We, the undersigned, do hereby certify that RAGER ROAD(TWP-23) has been constructed in a satisfactory manner and is in good repair. We therefore accept said road for Franklin County for maintenance and public use.

Board of Franklin County Commissioners
19

Franklin County Engineer
August 2, 1968

