




**TYPE I**  
**STANDARD FLEXIBLE ASPHALT REPAIR**  
(SEE NOTES "B" & "C")

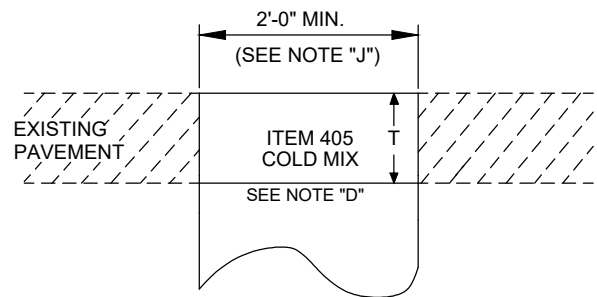


**TYPE II**  
**WINTER OPERATIONS FLEXIBLE ASPHALT REPAIR**  
(SEE NOTE "E")

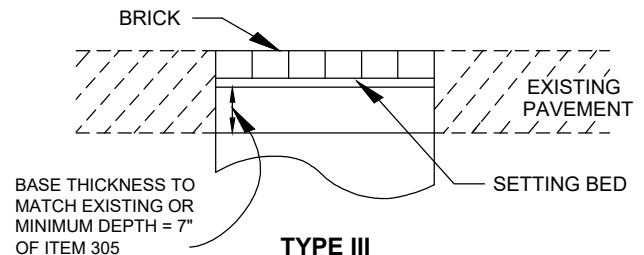

**TYPE III**  
**BRICK STREET REPAIR**  
(SEE NOTE "F")

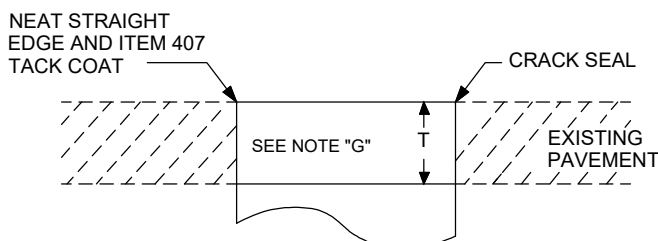

**TYPE IV**  
**ALLEY REPAIR**  
(SEE NOTE "G")

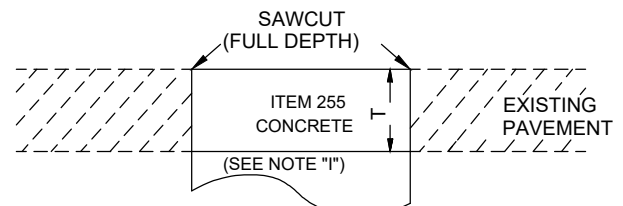

**TYPE V**  
**CONCRETE STREET REPAIR, CONCRETE BASE, CONCRETE BUS PAD OR CONCRETE PANEL REPLACEMENT**  
(SEE NOTE "I")

BACKFILL FOR ALL TYPES SHALL MEET THE REQUIREMENTS SHOWN IN TYPE I ABOVE.

T: MATCH EXISTING PAVEMENT THICKNESS, HOWEVER, MINIMUM OF 10" ON ALL STREET CUTS AND 6" ON ALL ALLEYS.

# PAVEMENT & UTILITY CUT REPAIR STANDARDS

CITY OF COLUMBUS, OHIO  
DEPARTMENT OF PUBLIC SERVICE  
DIVISION OF DESIGN AND CONSTRUCTION

CITY ENGINEER

STD DWG  
1441

07/01/2021

SHT 1 OF 13