

STATE OF OHIO  
DEPARTMENT OF TRANSPORTATION

**HAM SR264 CULVERTS  
FY22**  
HAMILTON COUNTY  
GREEN AND MIAMI TOWNSHIPS

**PROJECT DESCRIPTION**

REPLACEMENT OF 2 SMALL CULVERTS LOCATED AT  
HAM-264-0218 AND HAM-264-0490 AND  
REHABILITATION OF CULVERT LOCATED AT  
HAM-264-0776.

**EARTH DISTURBED AREAS**

PROJECT EARTH DISTURBED AREA: \* ACRES  
ESTIMATED CONTRACTOR EARTH DISTURBED AREA: \* ACRES  
NOTICE OF INTENT EARTH DISTURBED AREA: \* ACRES  
\*SEE INDIVIDUAL CULVERT SHEETS


**2019 SPECIFICATIONS**

THE STANDARD SPECIFICATIONS OF THE STATE OF  
OHIO, DEPARTMENT OF TRANSPORTATION, INCLUDING  
SUPPLEMENTAL SPECIFICATIONS LISTED IN THE  
PLANS AND CHANGES LISTED IN THE PROPOSAL SHALL  
GOVERN THIS IMPROVEMENT.

I HEREBY APPROVE THESE PLANS AND DECLARE THAT  
THE MAKING OF THIS IMPROVEMENT WILL NOT  
REQUIRE THE CLOSING TO TRAFFIC OF THE HIGHWAY  
AND THAT PROVISIONS FOR THE MAINTENANCE AND  
SAFETY OF TRAFFIC WILL BE AS SET FORTH ON THE  
PLANS AND ESTIMATES

APPROVED *Tammy K. Campbell*  
DATE 6-24-2021 DISTRICT DEPUTY DIRECTOR

APPROVED \_\_\_\_\_  
DATE \_\_\_\_\_ DIRECTOR, DEPARTMENT OF  
TRANSPORTATION

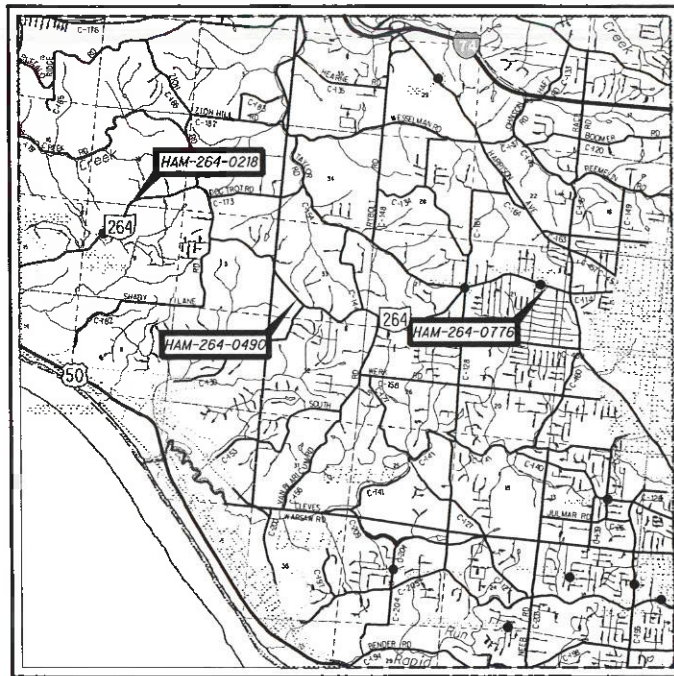

LOCATION MAP

HAM-264-0218 LATITUDE: 39.169465 LONGITUDE: -84.715527  
HAM-264-0490 LATITUDE: 39.155289 LONGITUDE: -84.681518  
HAM-264-0776 LATITUDE: 39.15854 LONGITUDE: -84.633748



PORTION TO BE IMPROVED	-----
INTERSTATE HIGHWAY	=====
FEDERAL ROUTES	-----
STATE ROUTES	-----
COUNTY & TOWNSHIP ROADS	-----
OTHER ROADS	-----

**DESIGN DESIGNATION**

	HAM-264-0218	HAM-264-0490	HAM-264-0776
CURRENT ADT (2022)	6,700	6,700	17,000
DESIGN YEAR ADT (2042)	6,700	6,700	18,000
DESIGN HOURLY VOLUME (2042)	600	800	1,800
DIRECTIONAL DISTRIBUTION	0.51	0.67	0.64
TRUCKS (24 HOUR B&C)	3%	3%	2%
DESIGN SPEED	40 MPH	35 MPH	35 MPH
LEGAL SPEED	40 MPH	35 MPH	35 MPH
DESIGN FUNCTIONAL CLASSIFICATION:	4 -MINOR ARTERIAL URBAN	4 -MINOR ARTERIAL URBAN	4 -MINOR ARTERIAL URBAN
NHS PROJECT	NO	NO	NO

**DESIGN EXCEPTIONS**

NONE

**UNDERGROUND UTILITIES**  
Contact Two Working Days  
Before You Dig

OHIO811, 8-1-1, or 1-800-362-2764  
(Non-members must be called directly)

PLAN PREPARED BY:  
OHIO DEPARTMENT OF TRANSPORTATION  
DISTRICT 8 - ENGINEERING

ENGINEERS SEAL:

SIGNED: *Maxwell L. Bailey*  
DATE: 6/24/2021

**INDEX OF SHEETS:**

TITLE SHEET	1
TYPICAL SECTIONS	2
GENERAL NOTES	3
MAINTENANCE OF TRAFFIC	4
DETOUR PLAN	5
GENERAL SUMMARY	6
PAVEMENT CALCULATIONS	7
HAM-264-0218 CULVERT PLAN AND DETAIL	8
HAM-264-0490 CULVERT PLAN AND DETAIL	9
HAM-264-0776 CULVERT PLAN AND DETAIL	10
RIGHT OF WAY PLANS	11-16

STANDARD CONSTRUCTION DRAWINGS		SUPPLEMENTAL SPECIFICATIONS	SPECIAL PROVISIONS
CB-1.1	7/19/19	800-2019 1/15/21	Waterway Permit Conditions 7/23/21
CB-3.2	1/15/16	821 4/20/12	
DM-4.3	1/15/16	832 10/19/18	
DM-4.4	1/15/16		
HW-2.1	7/20/18	878 1/17/20	
HW-2.2	7/20/18	899 1/17/20	
MT-95.31	7/19/19	902 7/19/19	
MT-95.32	4/19/19	921 4/20/12	
MT-97.10	4/19/19		
MT-101.60	1/17/20		
RM-1.1	1/15/21		

I:\ProjectData\HAM\109992\_HAM-SR264-Culvert\FY22\Design\Drainage\Sheet\109992\_GT001.dgn Sheet 6/24/2021 10:21:55 AM mbailey5

FEDERAL PROJECT NO.  
**E191431**

PID NO.  
**109992**

CONSTRUCTION PROJECT NO.

RAILROAD INVOLVEMENT  
**NONE**

**HAM SR264  
CULVERTS FY22**

1  
16