



- ◻ MasterMeter
- ◊ Gate valve
- ◻ Meter pit
- ◻ Pressure regulator
- ◻ Check valve
- ◻ Altitude Valve
- Air cock
- Pressure gauge
- ⊙ Manhole
- ⊙ Ball valve
- ◻ Butterfly Valve
- ▼ Cone valve
- Division Valve
- ◻ Lay down Valve Chamber
- ◇ Tapping Valve
- Tee fitting
- Valve Box
- ⊙ Valve Chamber
- ▼ Water Works Connection Box
- ▽ Water Works Connection Chamber
- Hydrant
- Cross fitting
- End of branch
- End of main plug
- Horizontal bend
- Other
- Plug
- ^ Reducer
- Tee fitting
- Vertical bend
- Main
- Other Utilities
- Pavement
- Parking
- - Easement
- - - Service Area

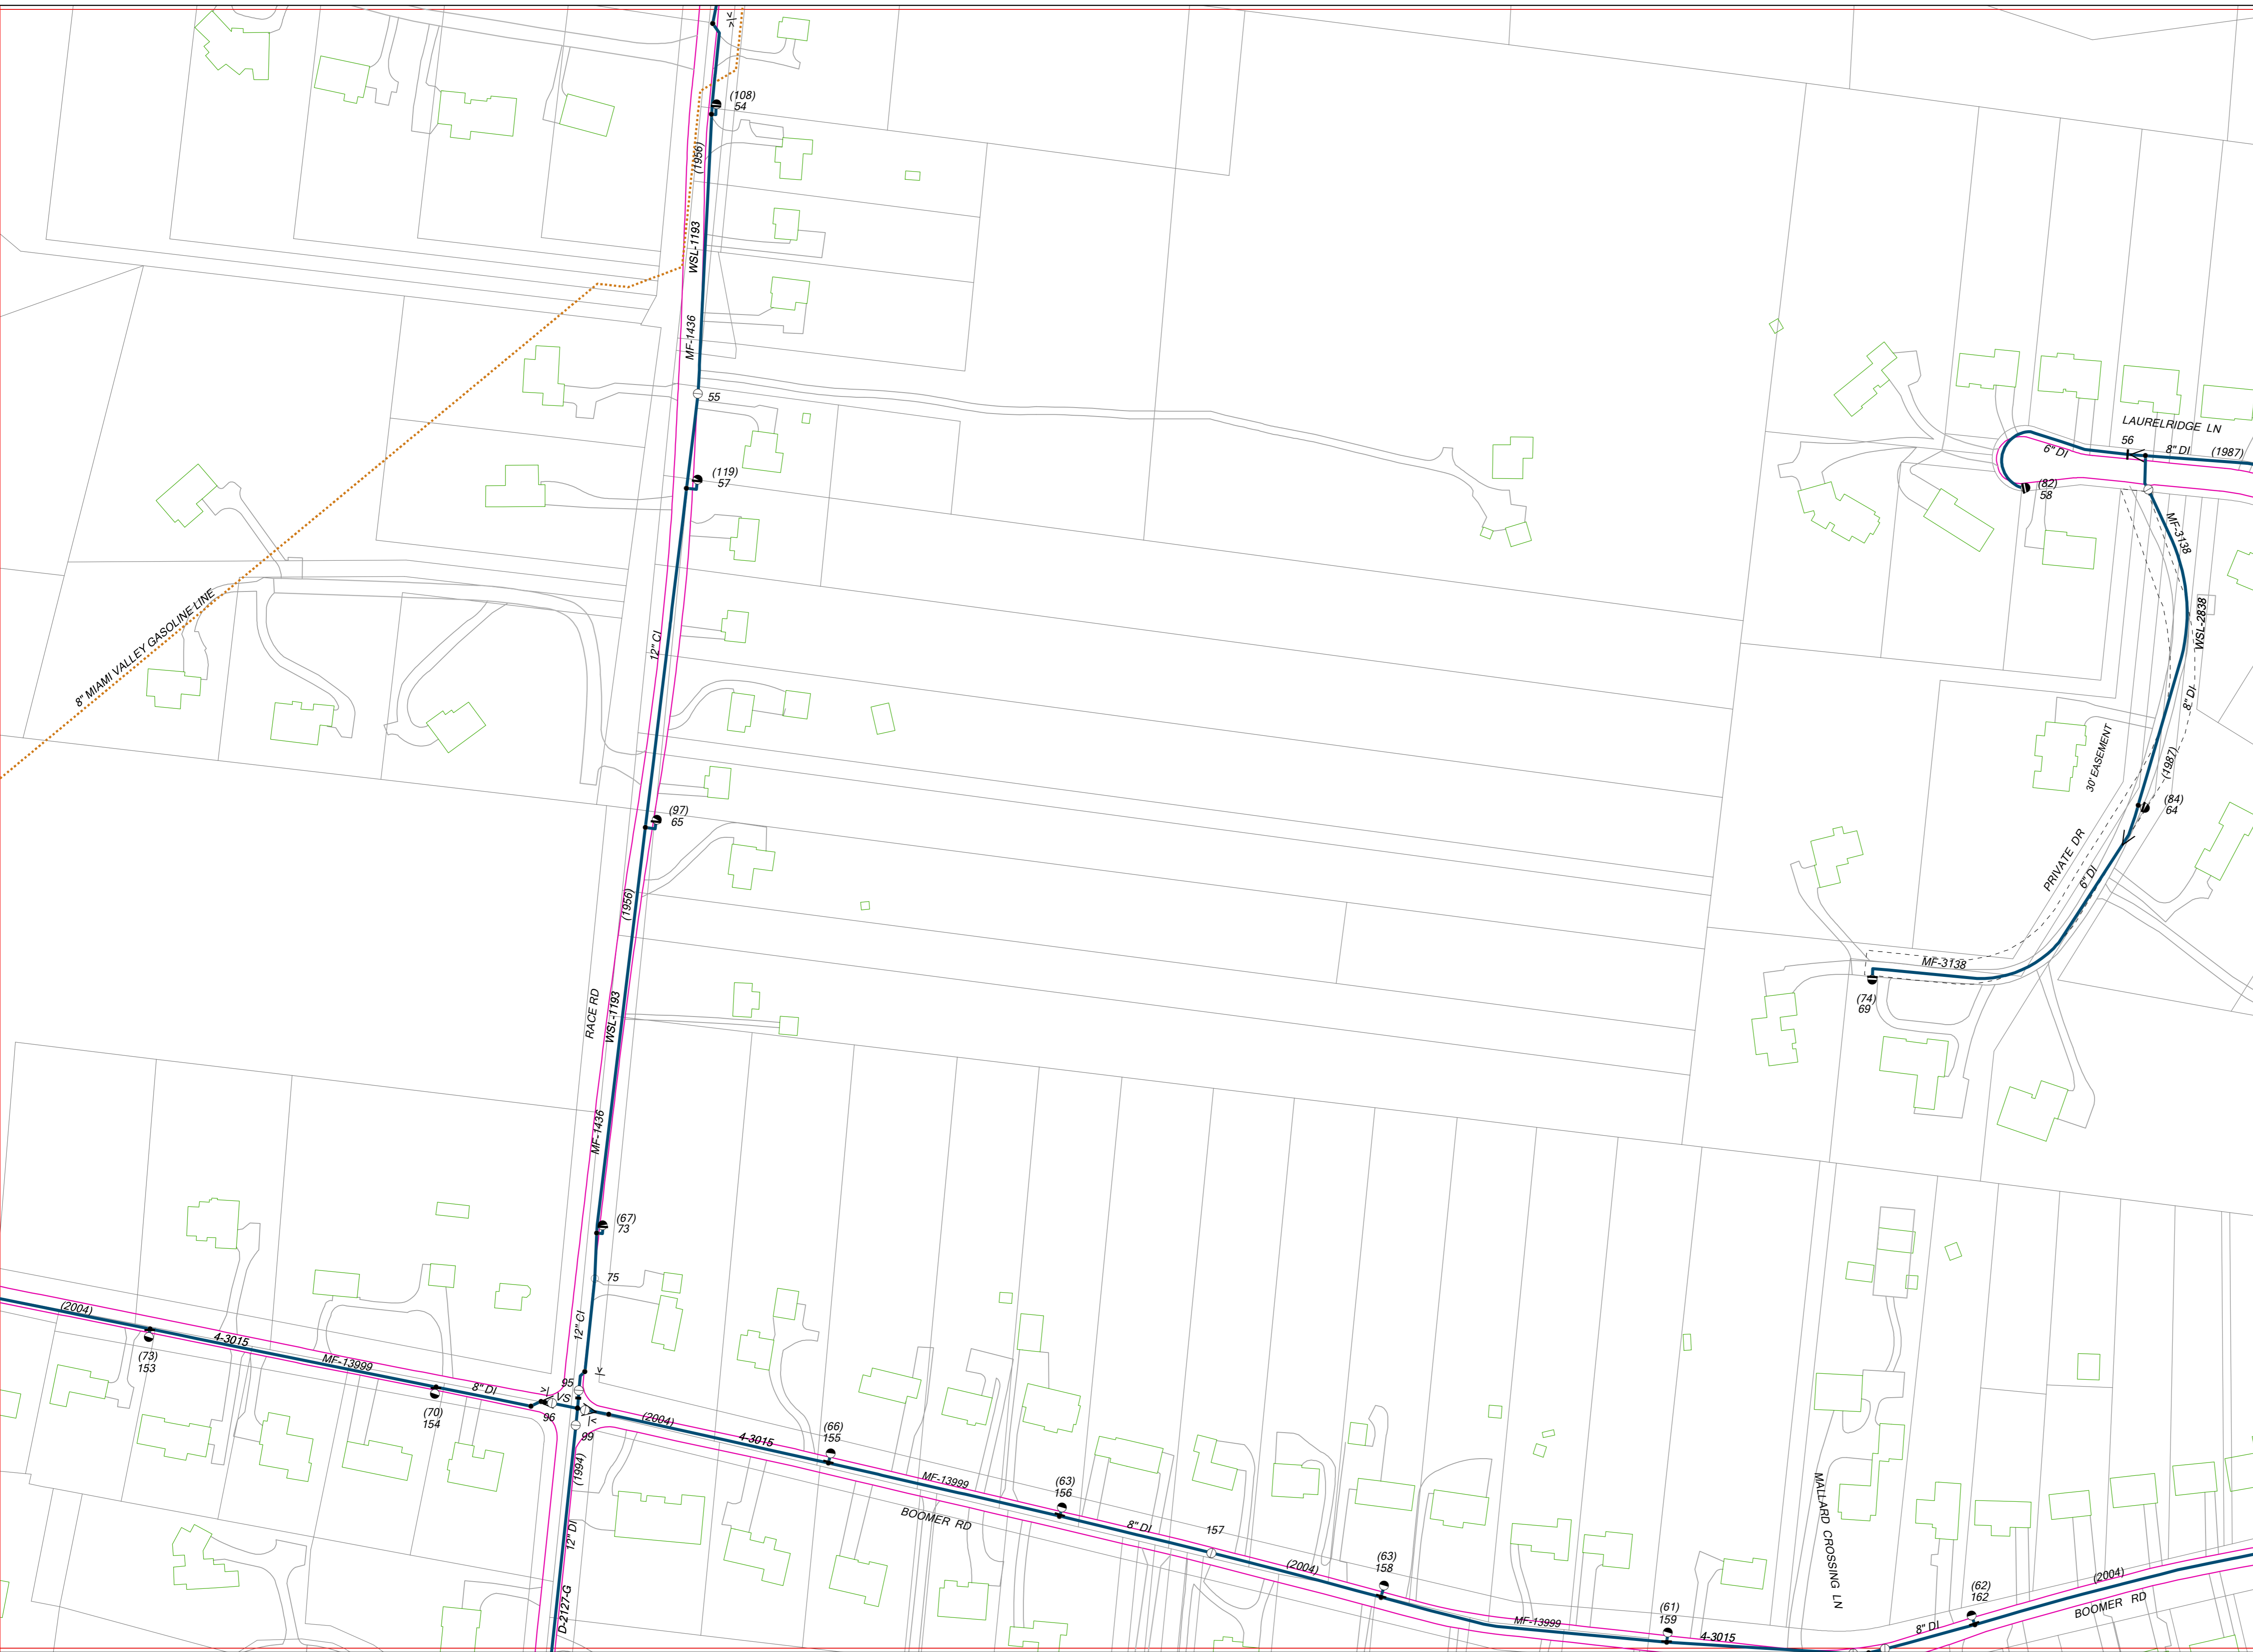

NOTICE OF CONFIDENTIALITY - PUBLIC INFRASTRUCTURE RECORD:
 This Document is a Public Infrastructure Record of the City of Cincinnati and its Greater Cincinnati Water Works, and is not subject to the public disclosure requirements of the public records laws of the State of Ohio and federal government. This Document is being provided on the basis of your reported need, and shall be considered confidential. By accepting this Document, you agree that it will not be shared or otherwise disclosed to anyone other than persons who have a direct need to know for the sole purpose of carrying out the project for which this Document was obtained. Anyone receiving this Document is bound by the same confidentiality requirements and must take precautions to protect against its dissemination.

DISCLAIMER:
 Even though the provider has tested and verified the requested information, the provider makes no warranty or representation, either expressed or implied, with respect to this information, its quality, performance, merchantability or fitness for a particular purpose. As a result this information is provided "as-is", and you the requester, are assuming the entire risk as to its quality and performance.

In no event will the provider be liable for direct, indirect, special, incidental, or consequential damages resulting from any defect in the information, even if advised of the possibility of such damages. In Particular, the provider shall have no liability for any other information including the cost of recovering such information, programs or data

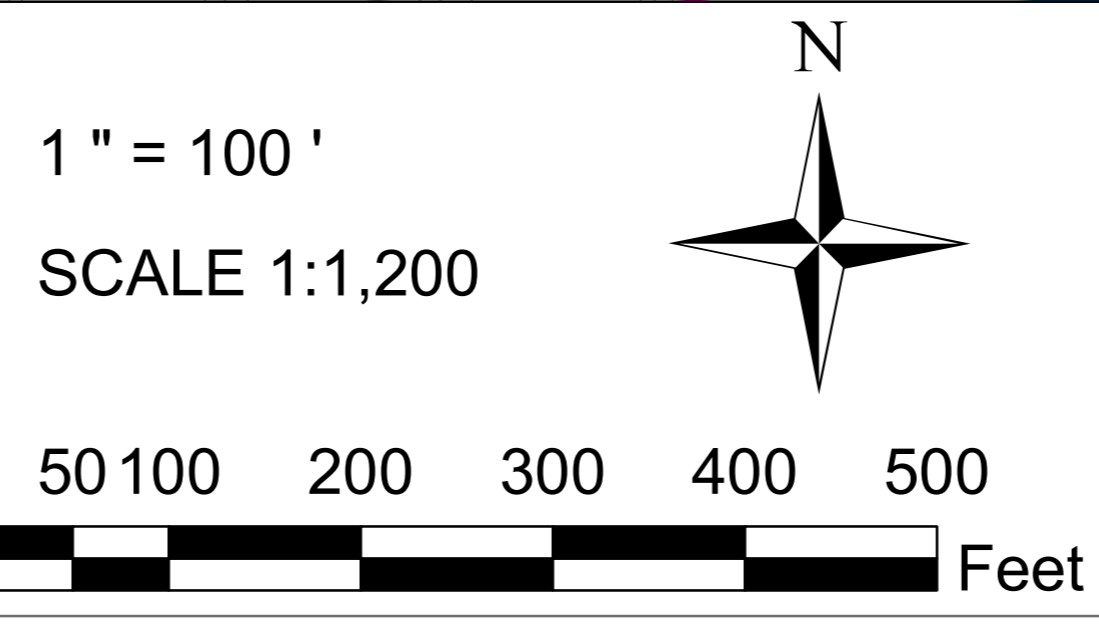

D	C	D	C	D
A	188 B	A	211 B	234 A
D	C	D	C	D
A	189 B	A	210 B	235 A
190 D	C	209 D	C	236 D

**GREATER CINCINNATI
 WATER WORKS**
Engineering Division
 4747 Spring Grove Avenue
 Cincinnati, OH 45232

Plot Produced: 8/4/2014

210D