


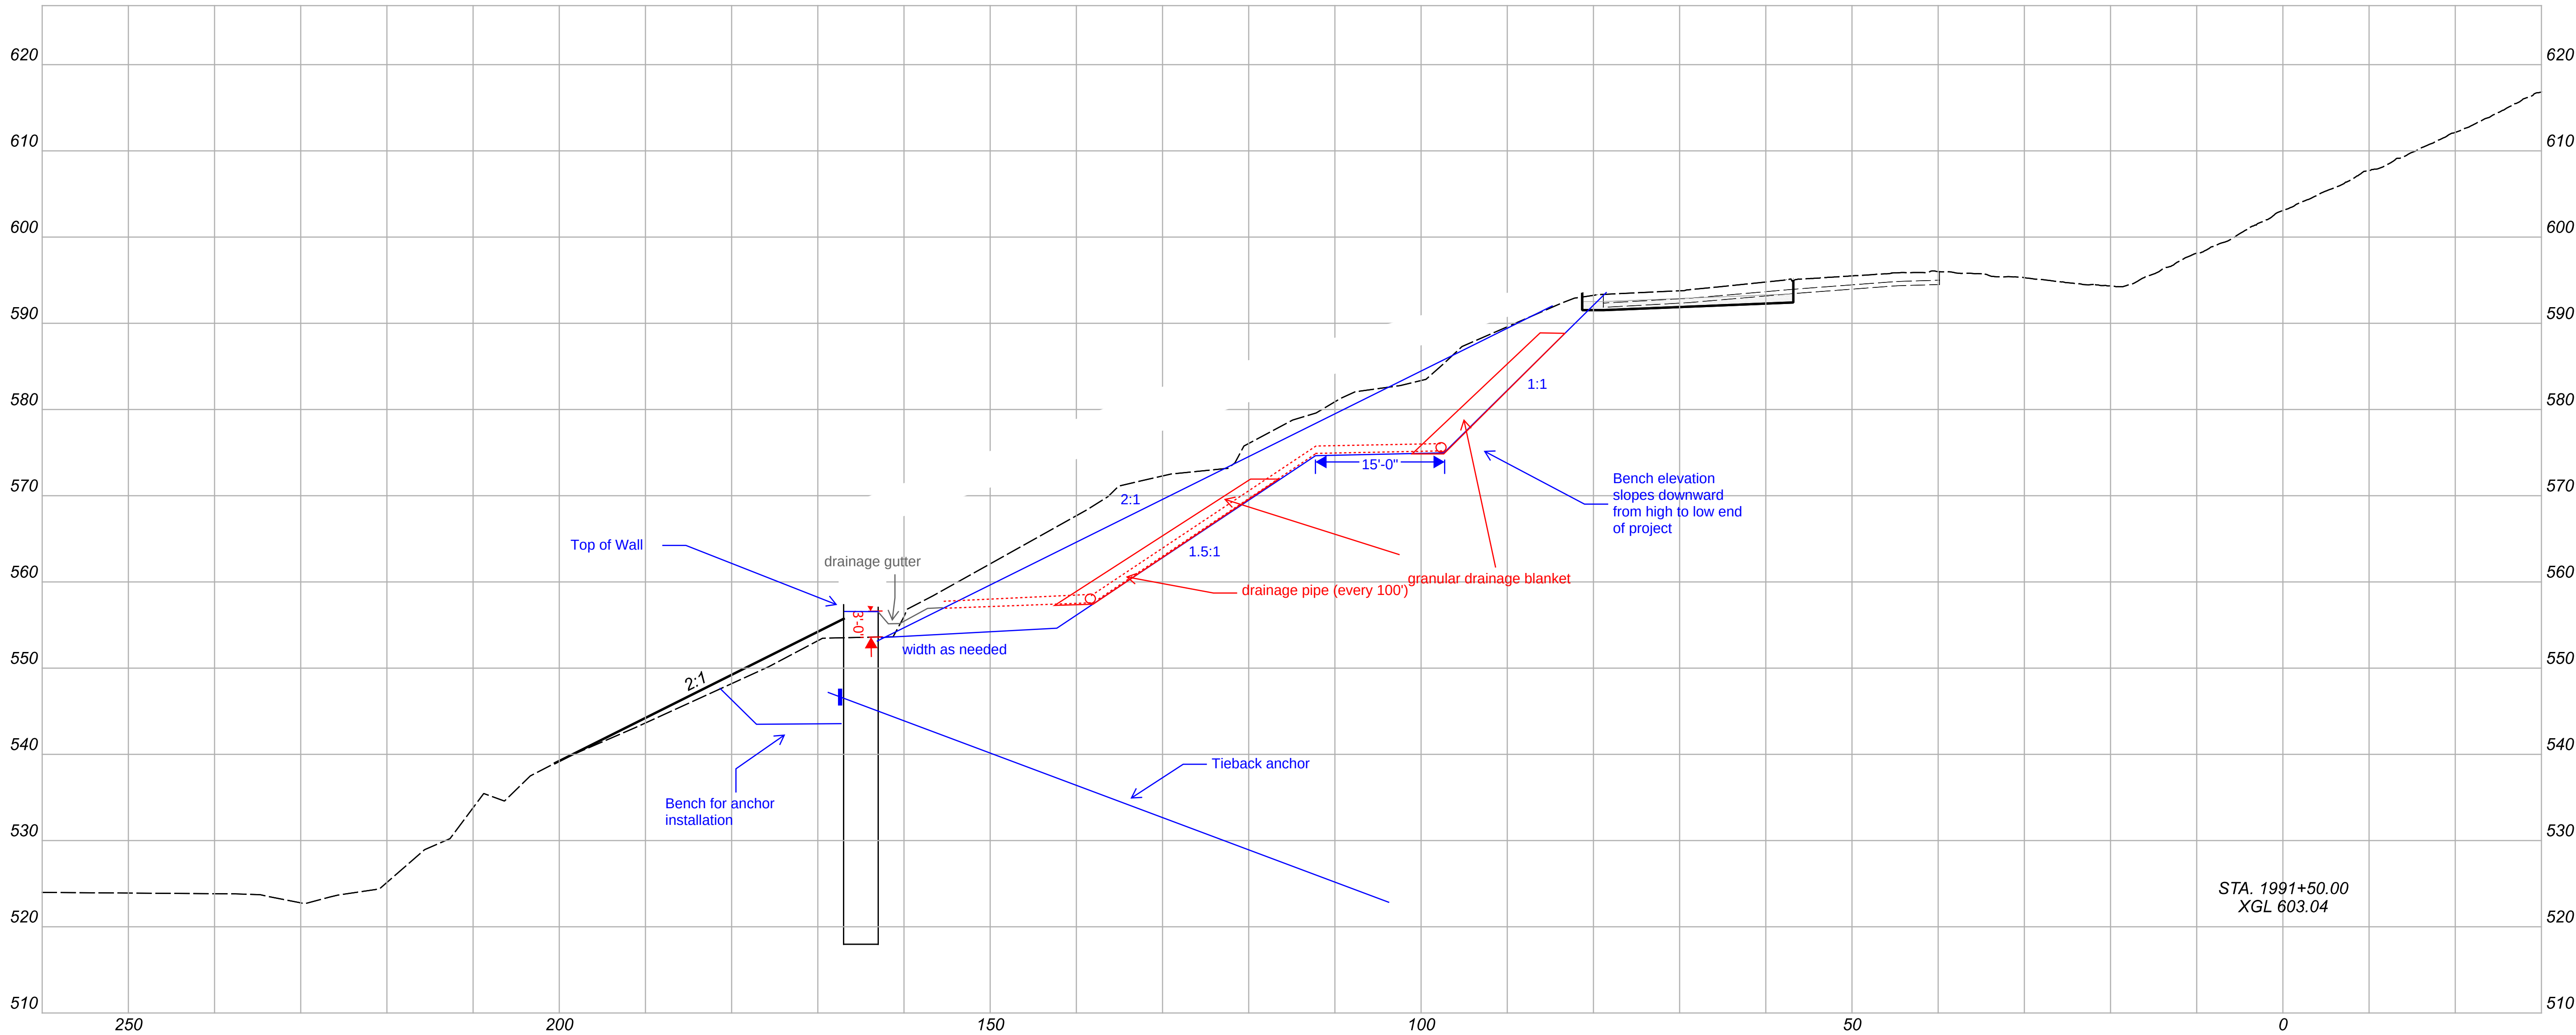

STA. 1991+50.00
XGL 603.04

CROSS SECTIONS
STA. 1991+50.00

DESIGN AGENCY



1500 LAKE SHORE DRIVE,
SUITE 100
COLUMBUS, OH 43204
(614) 486-4383

DESIGNER

SLP

REVIEWER

ALB MM-DD-YY

PROJECT ID

114356

Sheet Totals

Seeding Cut Fill

. . .

SHEET

P.19

TOTAL

0