


J:\20110903\ODOT\HAM\77889\traffic\sheet\77889TP001.dgn 2/18/2022 3:10:06 PM efoley

NOTES:

1. INSTALL RAISED PAVEMENT MARKERS ACCORDING TO STANDARD CONSTRUCTION DRAWINGS TC-65.10 AND TC-65.11.
2. SEE SHEET 1114 FOR PAVEMENT MARKING LEGENDS.

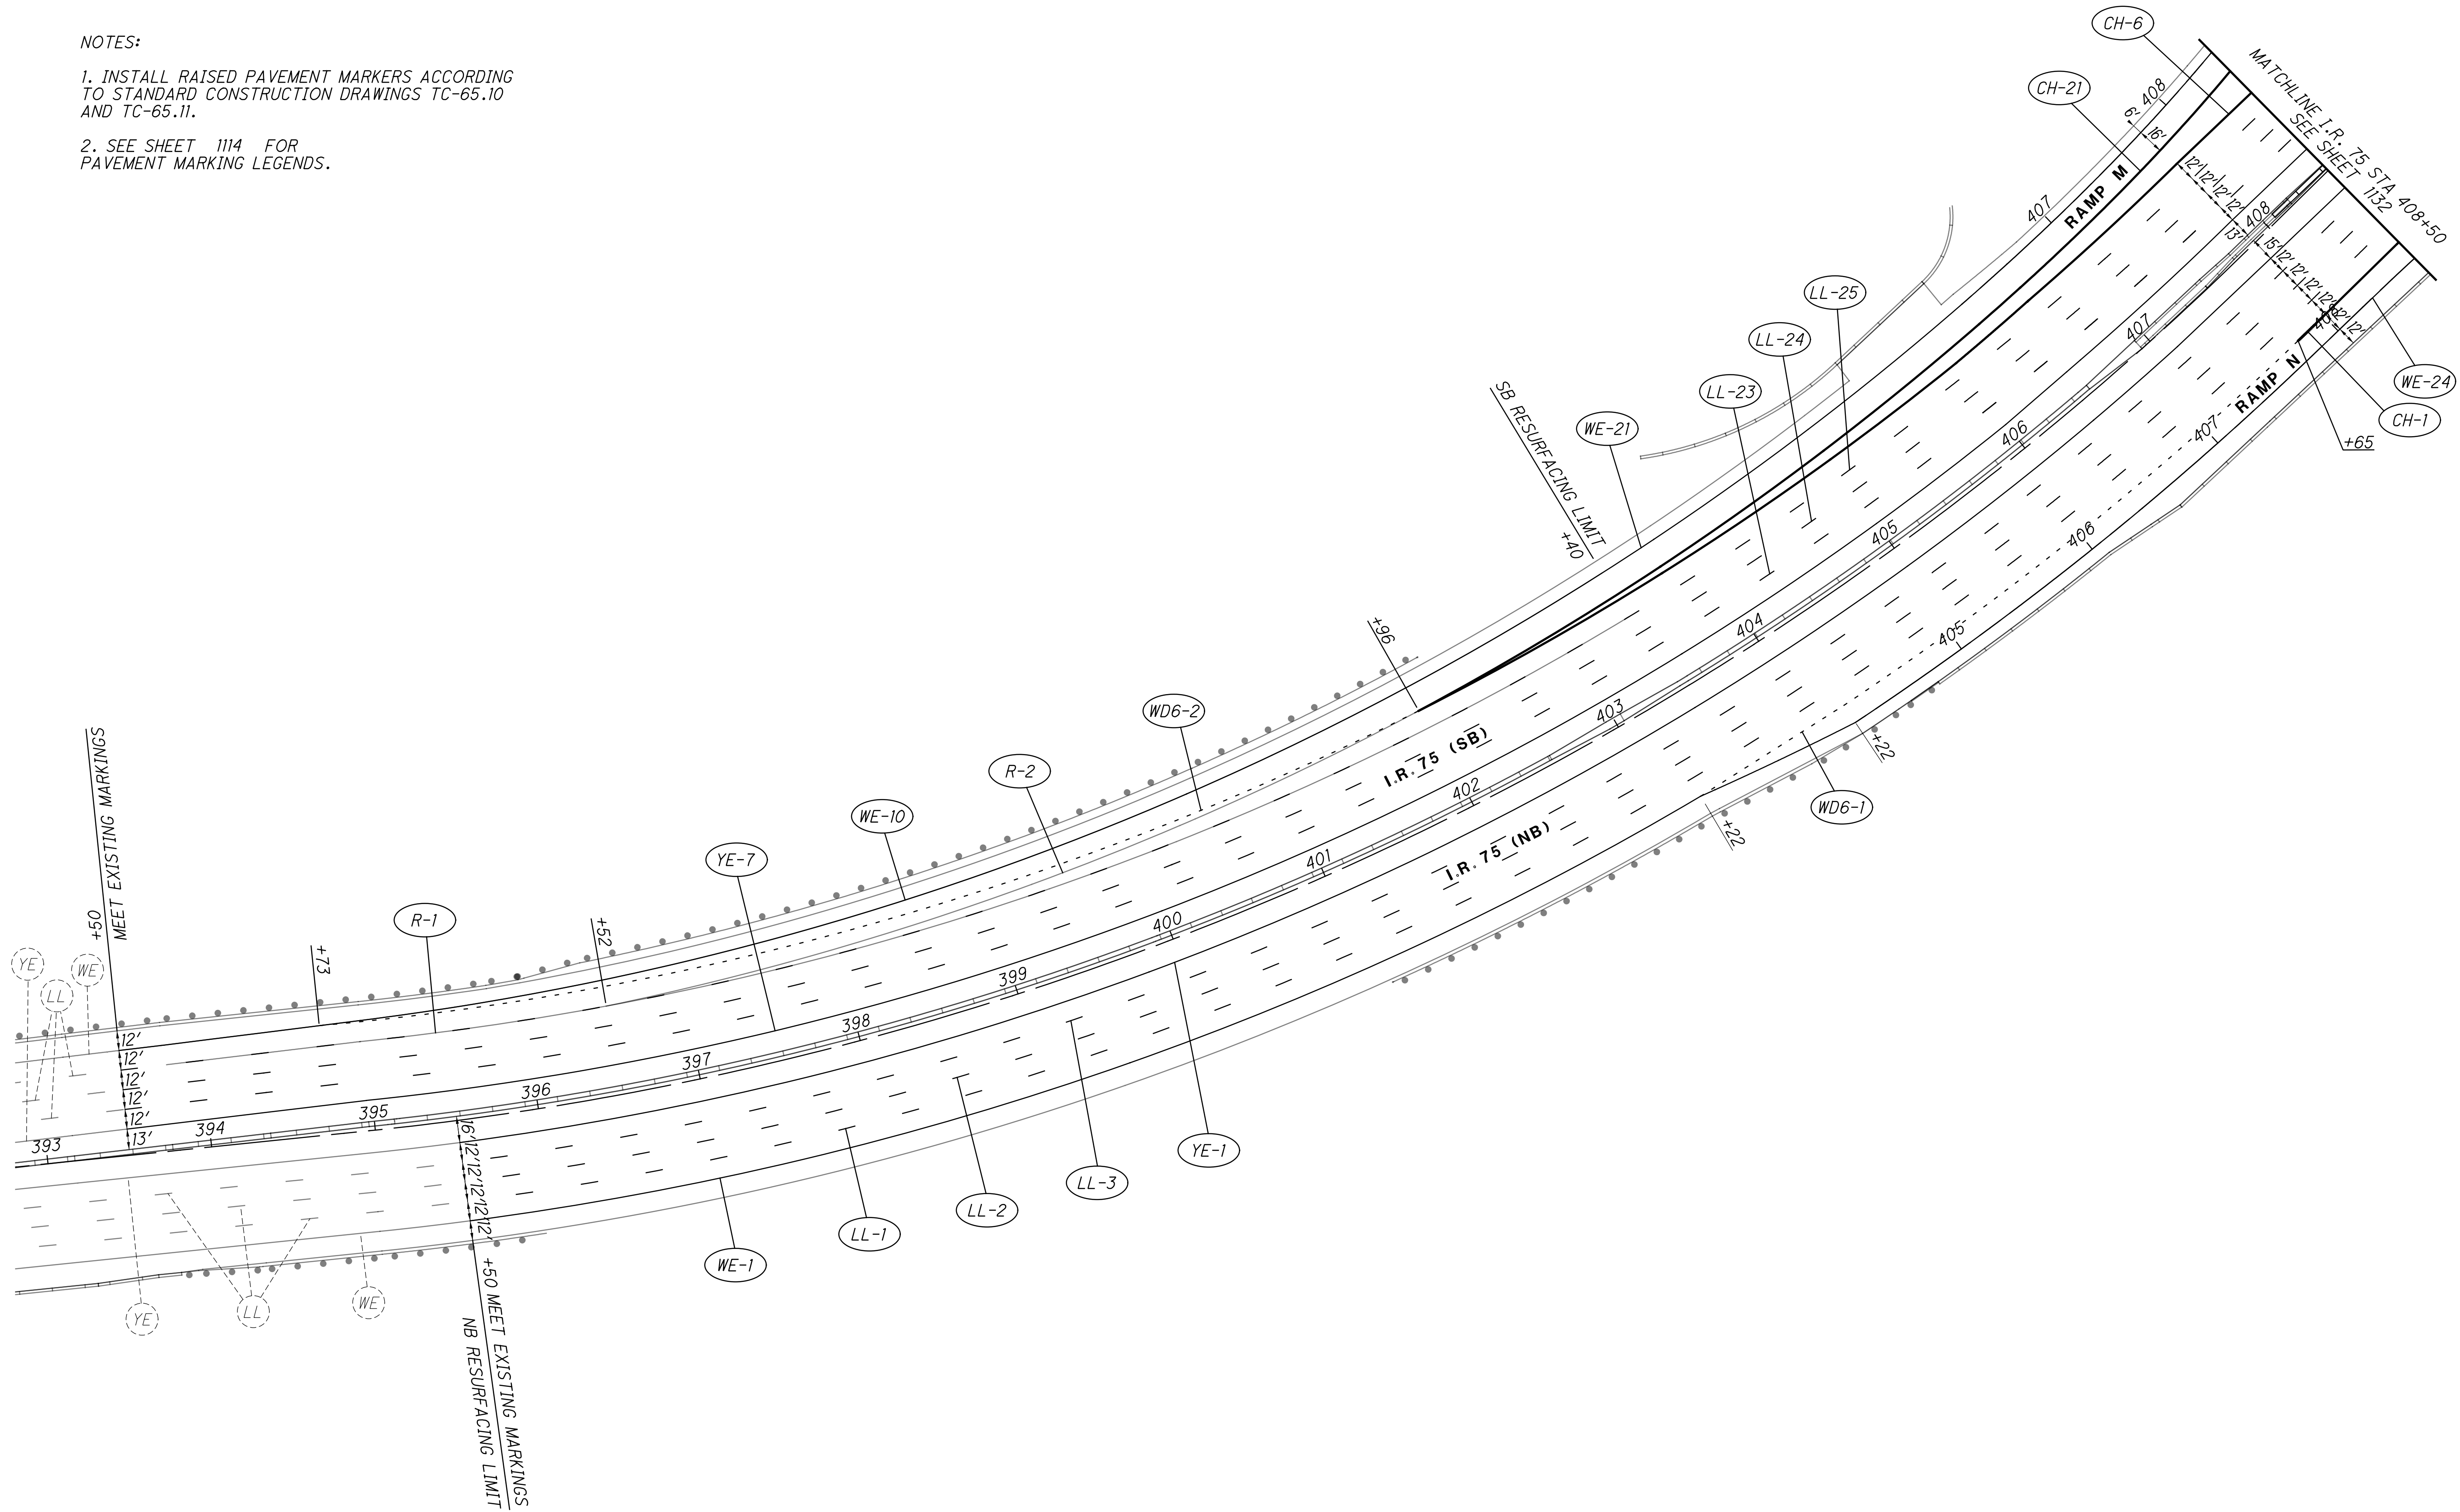



I.R. 75 PAVEMENT MARKING PLAN
STA. 393+50 TO STA. 408+50

HAM-75-7.85

1131
2017


CALCULATED
JF
CHECKED
JDS

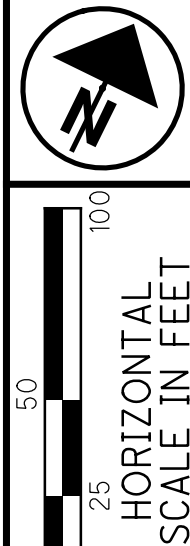

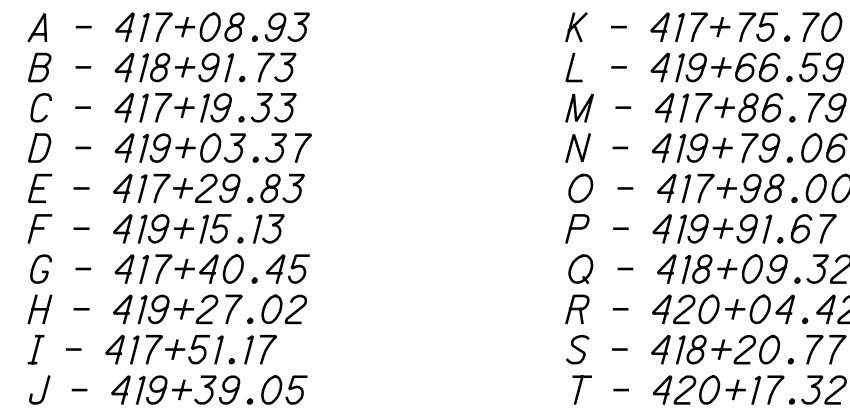

1. INSTALL RAISED PAVEMENT MARKERS ACCORDING TO STANDARD CONSTRUCTION DRAWINGS TC-65.10 AND TC-65.11.

2. SEE SHEET 1114 FOR PAVEMENT MARKING LEGENDS.

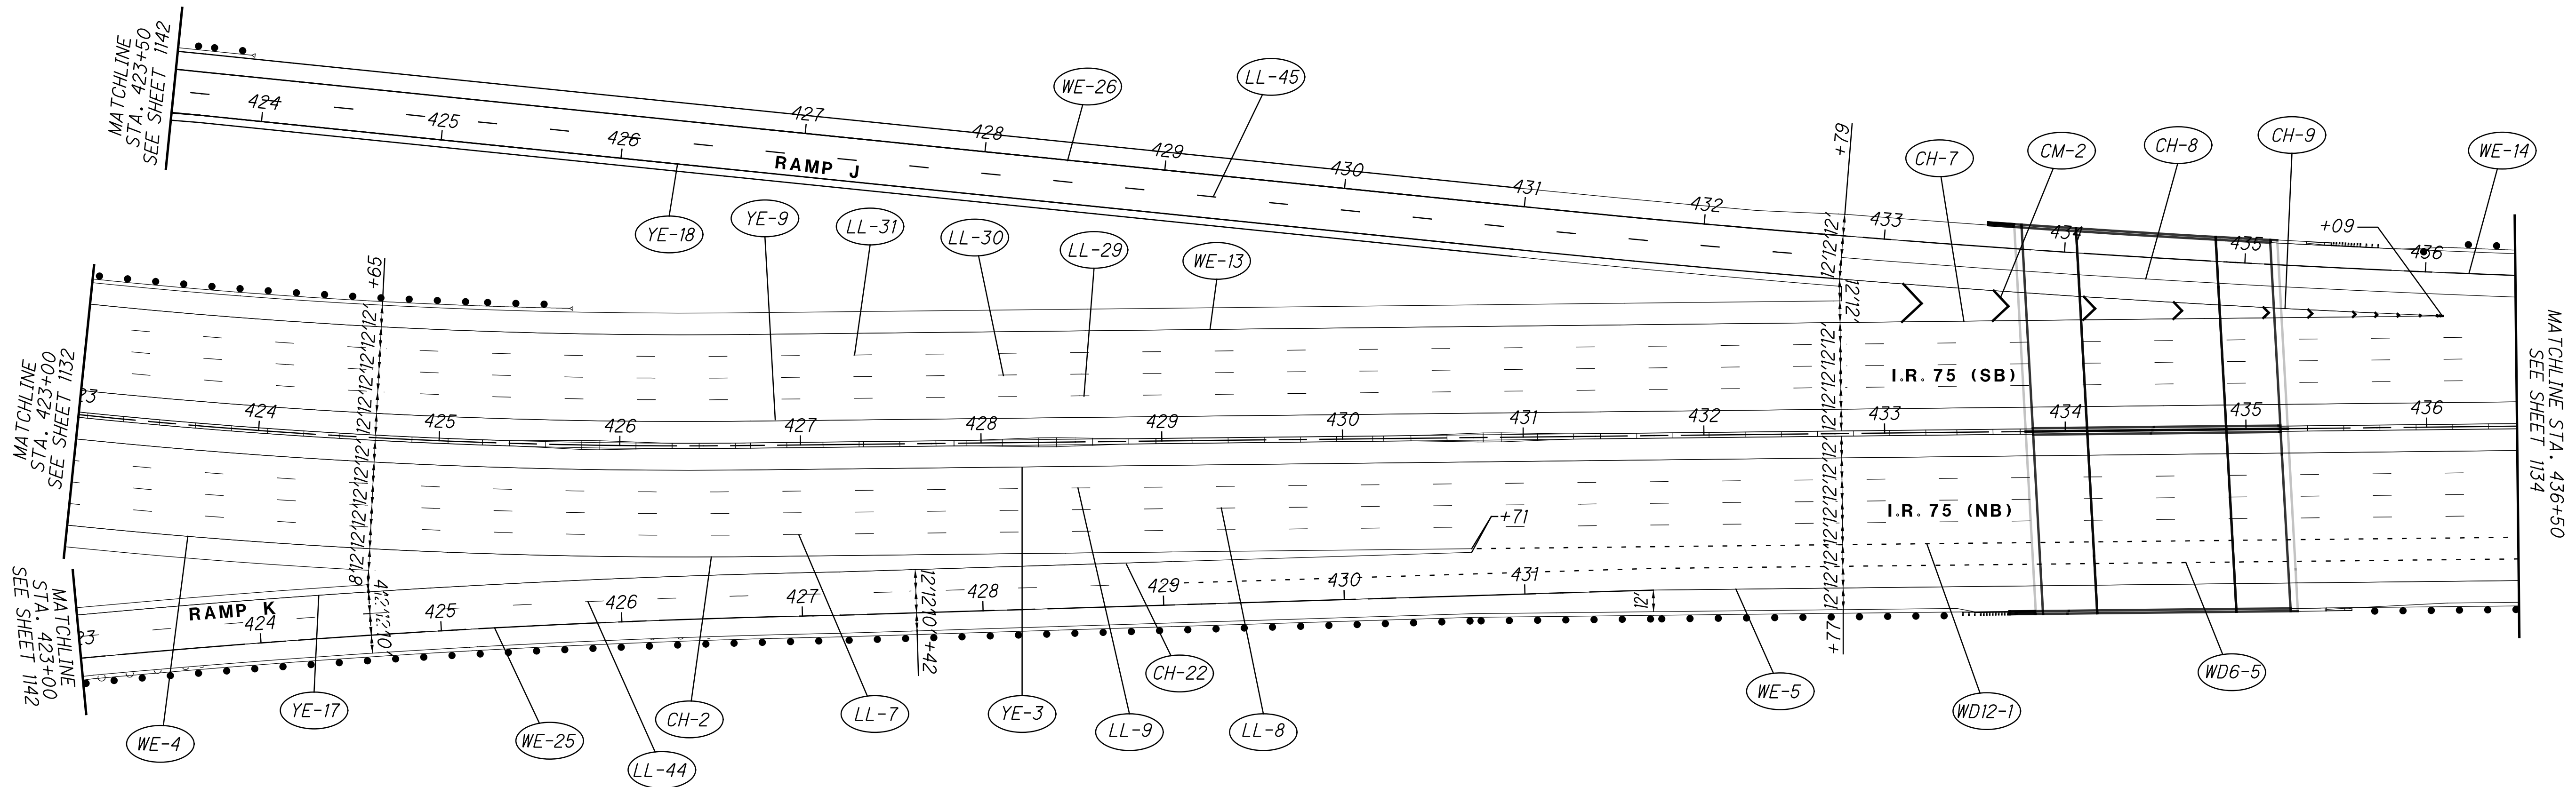


NOTES:


1. INSTALL RAISED PAVEMENT MARKERS ACCORDING TO STANDARD CONSTRUCTION DRAWINGS TC-65.10 AND TC-65.11.
2. SEE SHEET 1114 FOR PAVEMENT MARKING LEGENDS.

I.R. 75 PAVEMENT MARKING PLAN
STA. 423+00 TO STA. 436+50

HAM-75-7.85

CALCULATED
JF
CHECKED
JDS

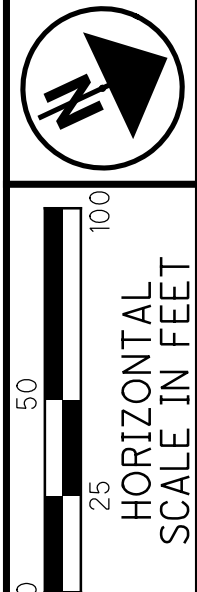

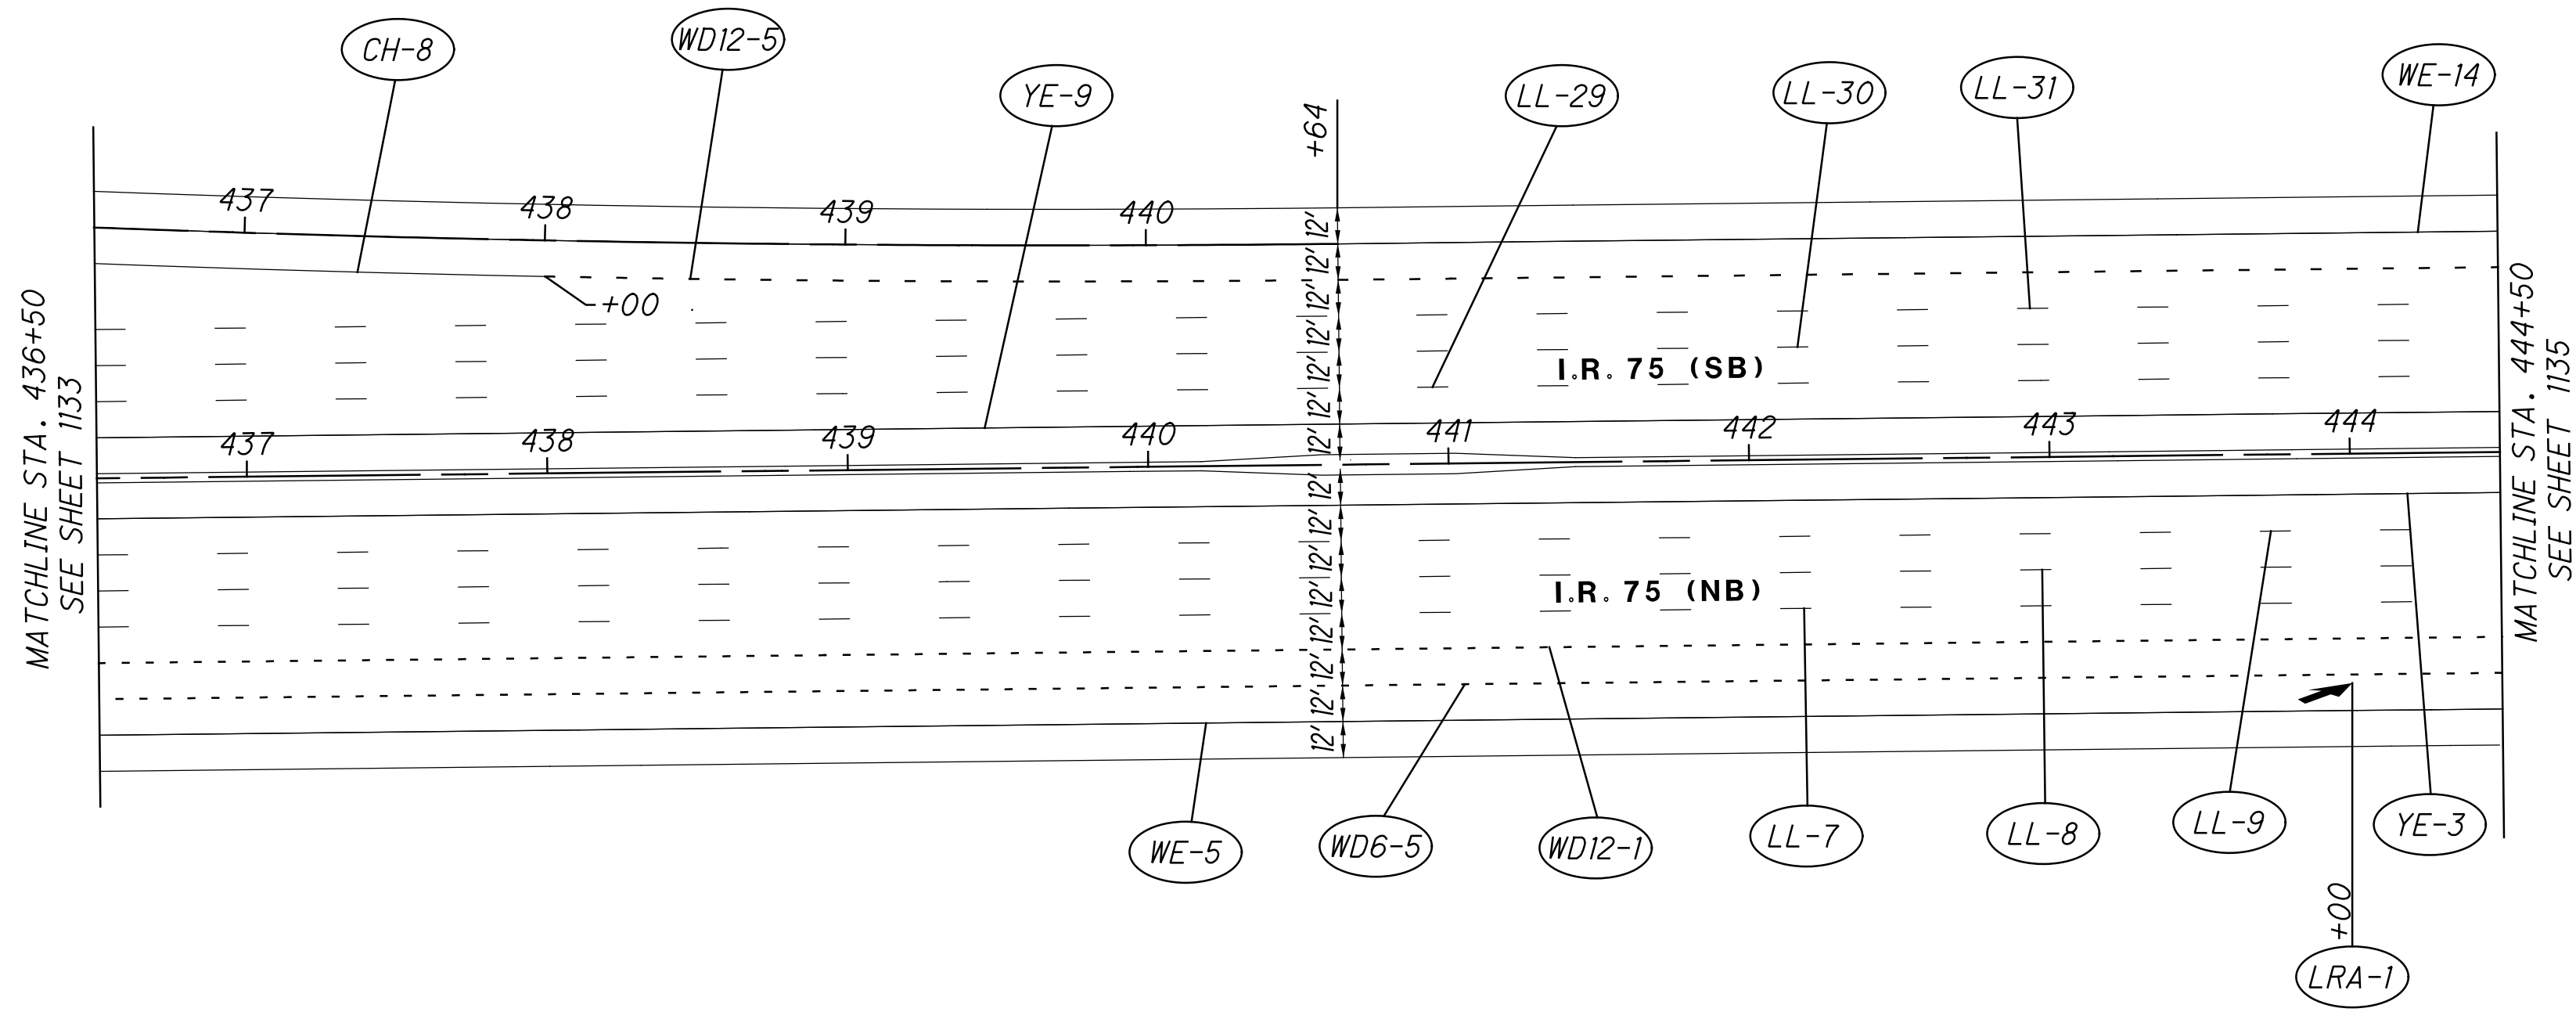

NOTES:


1. INSTALL RAISED PAVEMENT MARKERS ACCORDING TO STANDARD CONSTRUCTION DRAWINGS TC-65.10 AND TC-65.11.


2. SEE SHEET 1114 FOR PAVEMENT MARKING LEGENDS.

I.R. 75 PAVEMENT MARKING PLAN
STA. 436+50 TO STA. 444+50

HAM-75-7.85

CALCULATED
JF
CHECKED
JDS

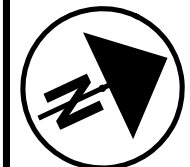

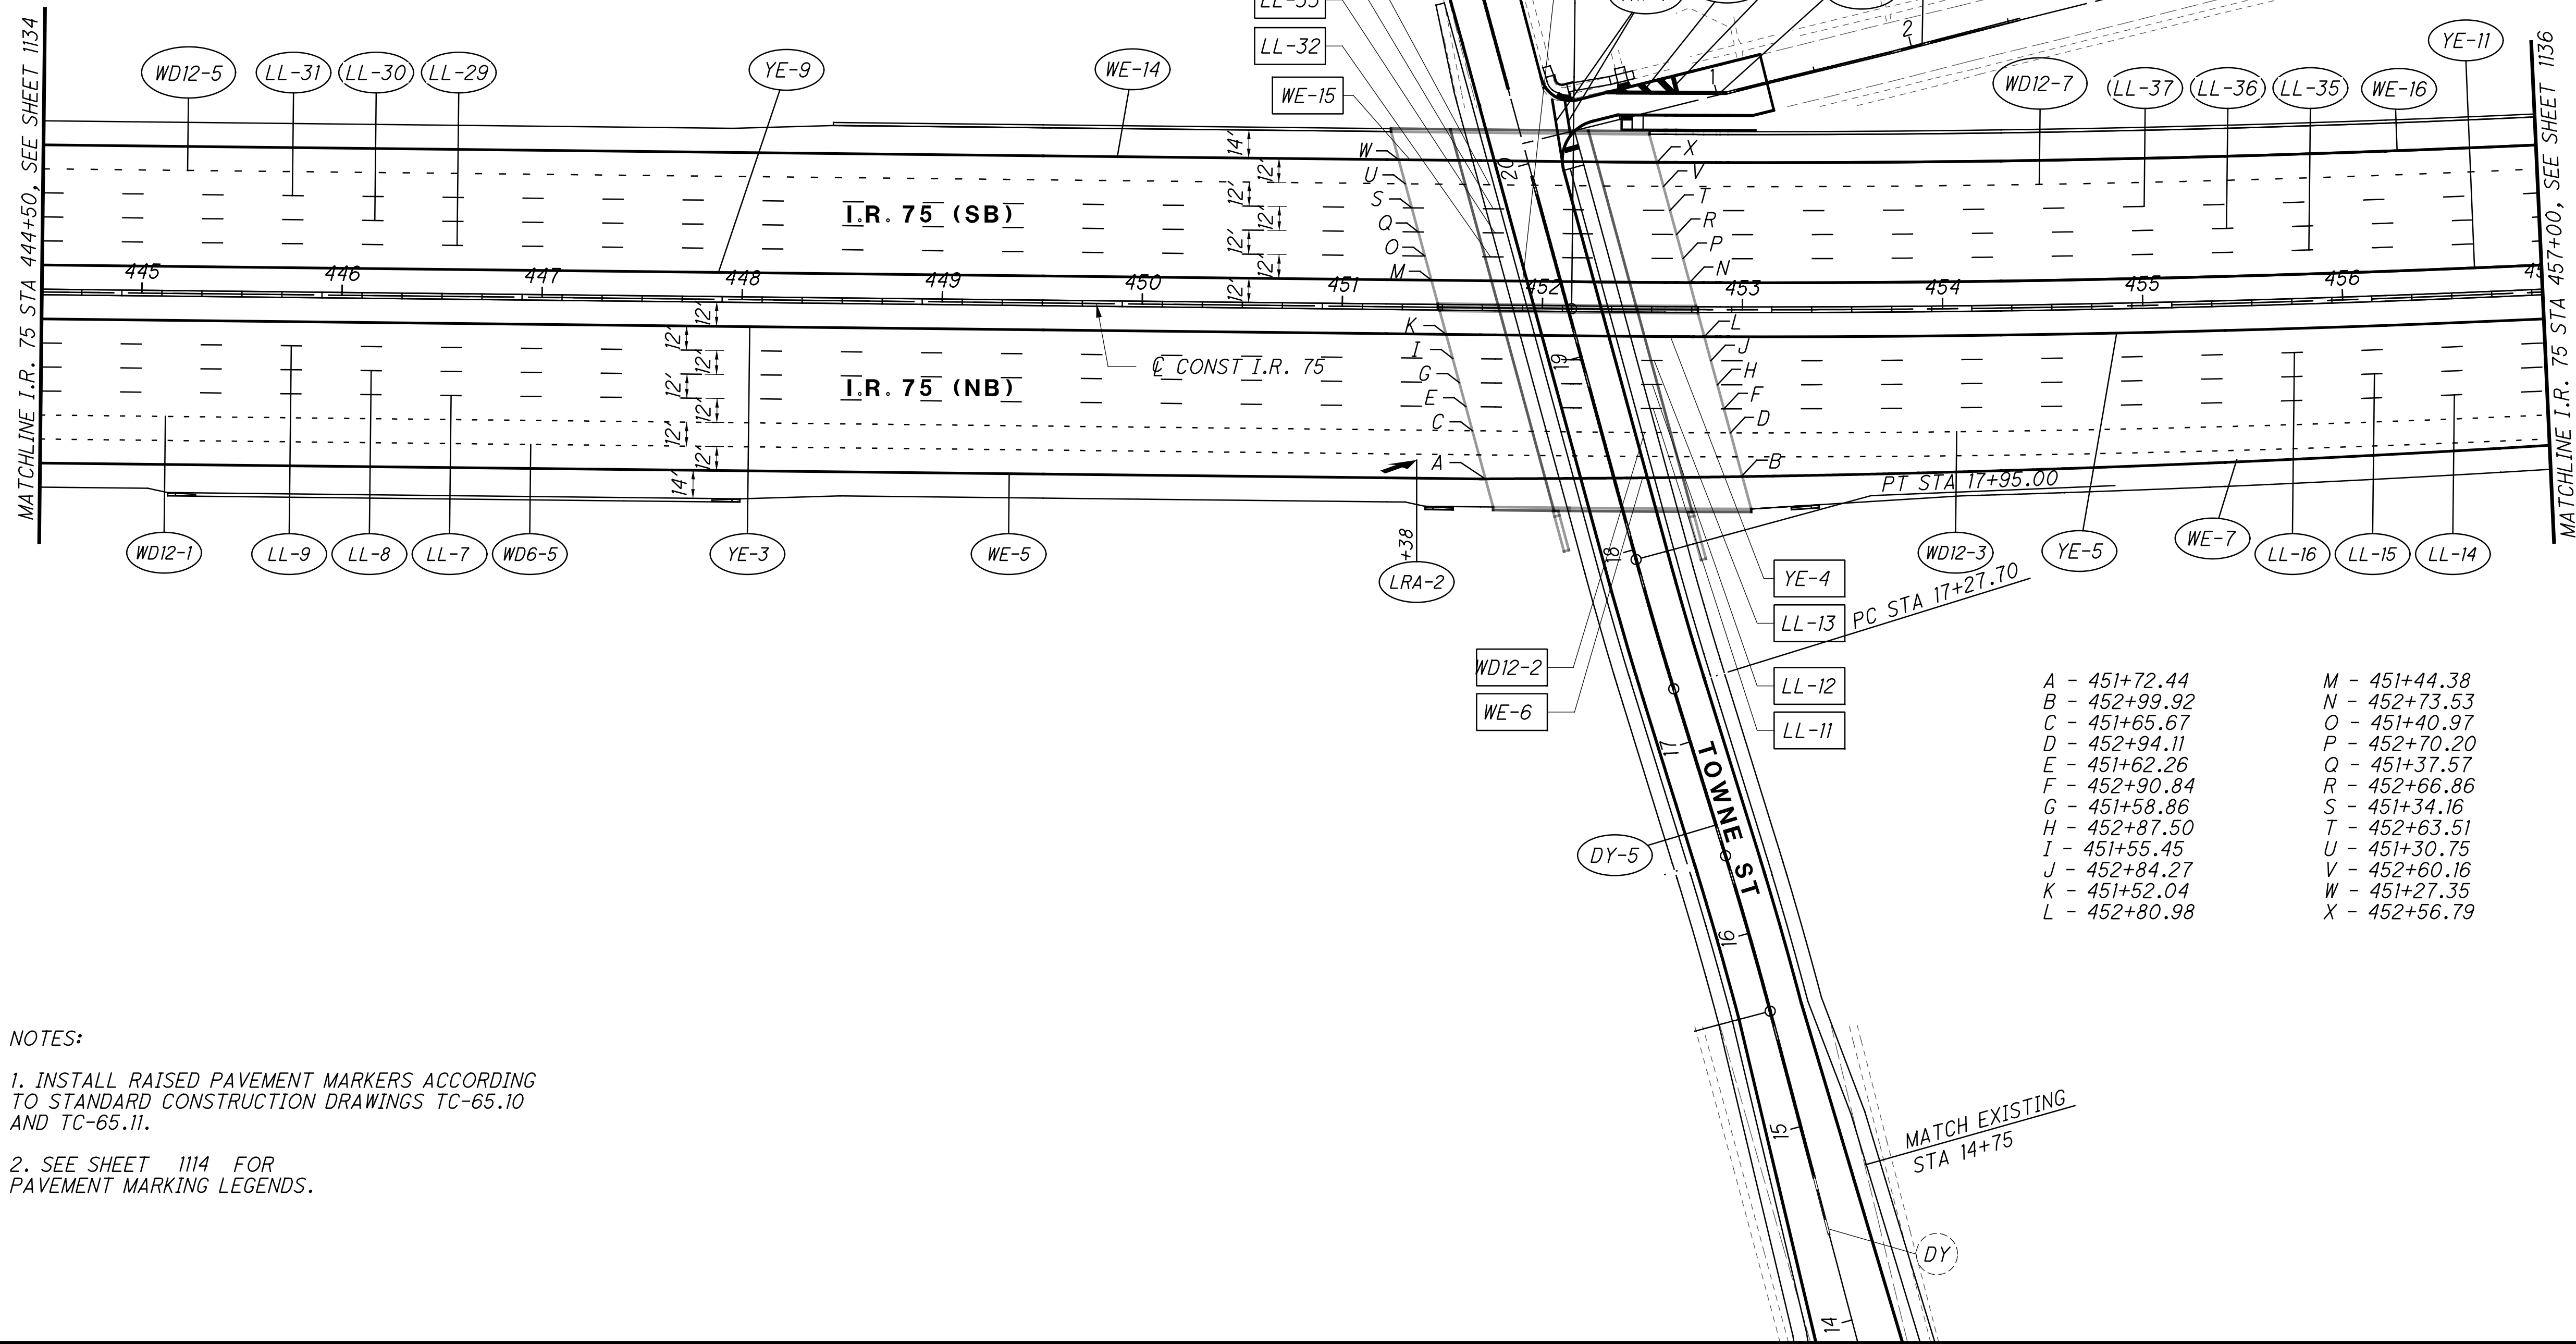

NOTES:

1. INSTALL RAISED PAVEMENT MARKERS ACCORDING TO STANDARD CONSTRUCTION DRAWINGS TC-65.10 AND TC-65.11.

2. SEE SHEET 1114 FOR PAVEMENT MARKING LEGENDS.

A - 451+72.44	M - 451+44.38
B - 452+99.92	N - 452+73.53
C - 451+65.67	O - 451+40.97
D - 452+94.11	P - 452+70.20
E - 451+62.26	Q - 451+37.57
F - 452+90.84	R - 452+66.86
G - 451+58.86	S - 451+34.16
H - 452+87.50	T - 452+63.51
I - 451+55.45	U - 451+30.75
J - 452+84.27	V - 452+60.16
K - 451+52.04	W - 451+27.35
L - 452+80.98	X - 452+56.79

CALCULATED
DPF

CHECKED
SSK

0 50 100


HORIZONTAL
SCALE IN FEET

HAM-75-7.85

1135
2017


I.R. 75 PAVEMENT MARKING PLAN

STA 444+50 TO STA 457+00

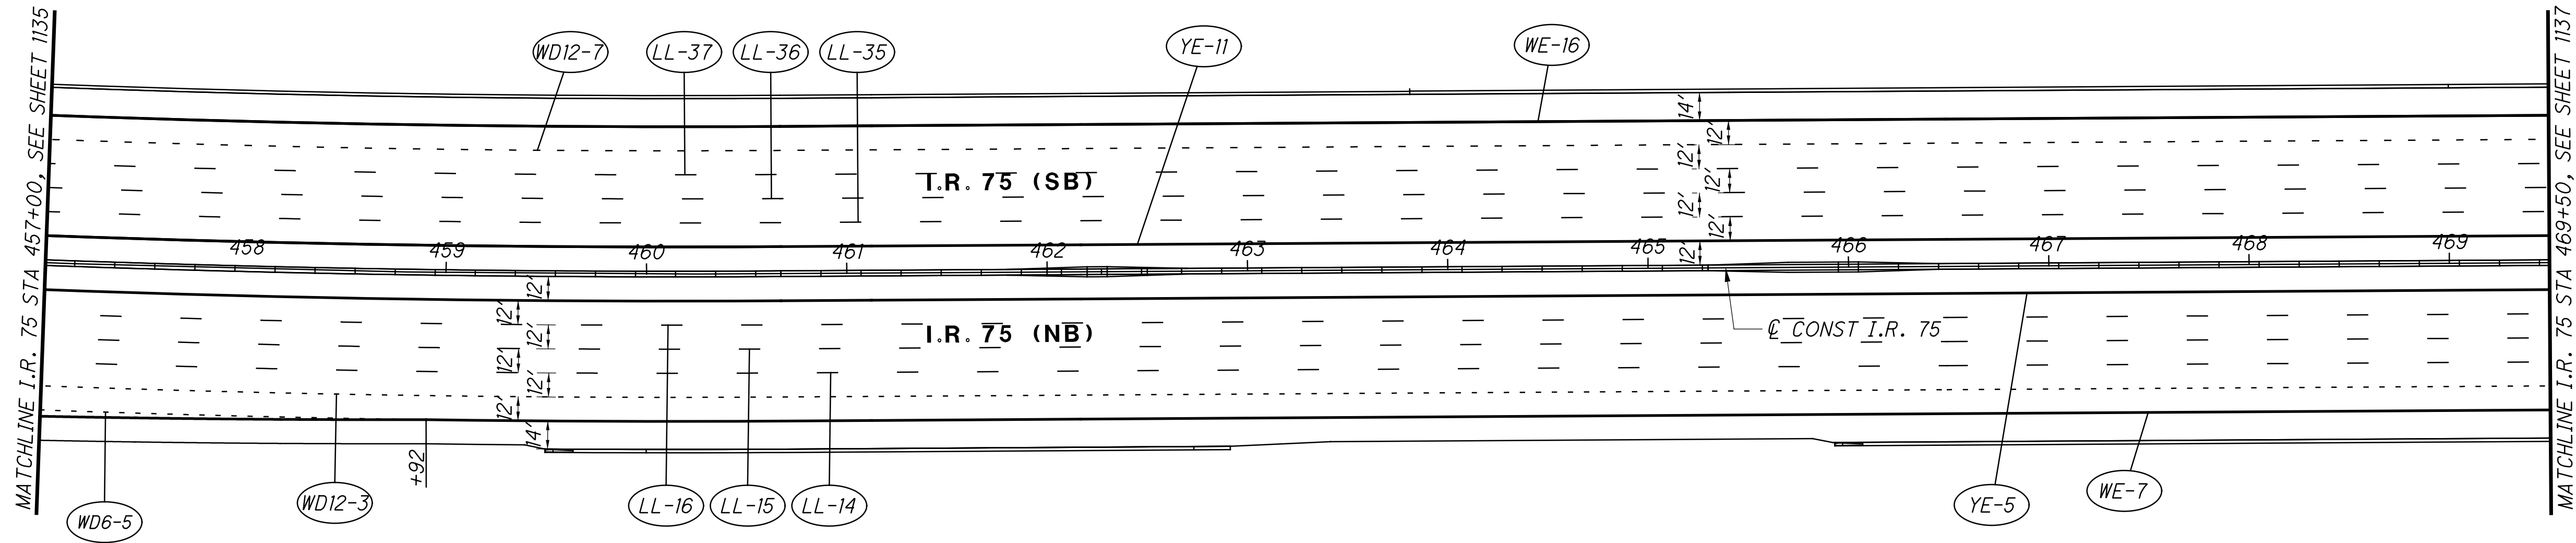


NOTES:

1. INSTALL RAISED PAVEMENT MARKERS ACCORDING TO STANDARD CONSTRUCTION DRAWINGS TC-65.10 AND TC-65.11.
2. SEE SHEET 1114 FOR PAVEMENT MARKING LEGENDS.

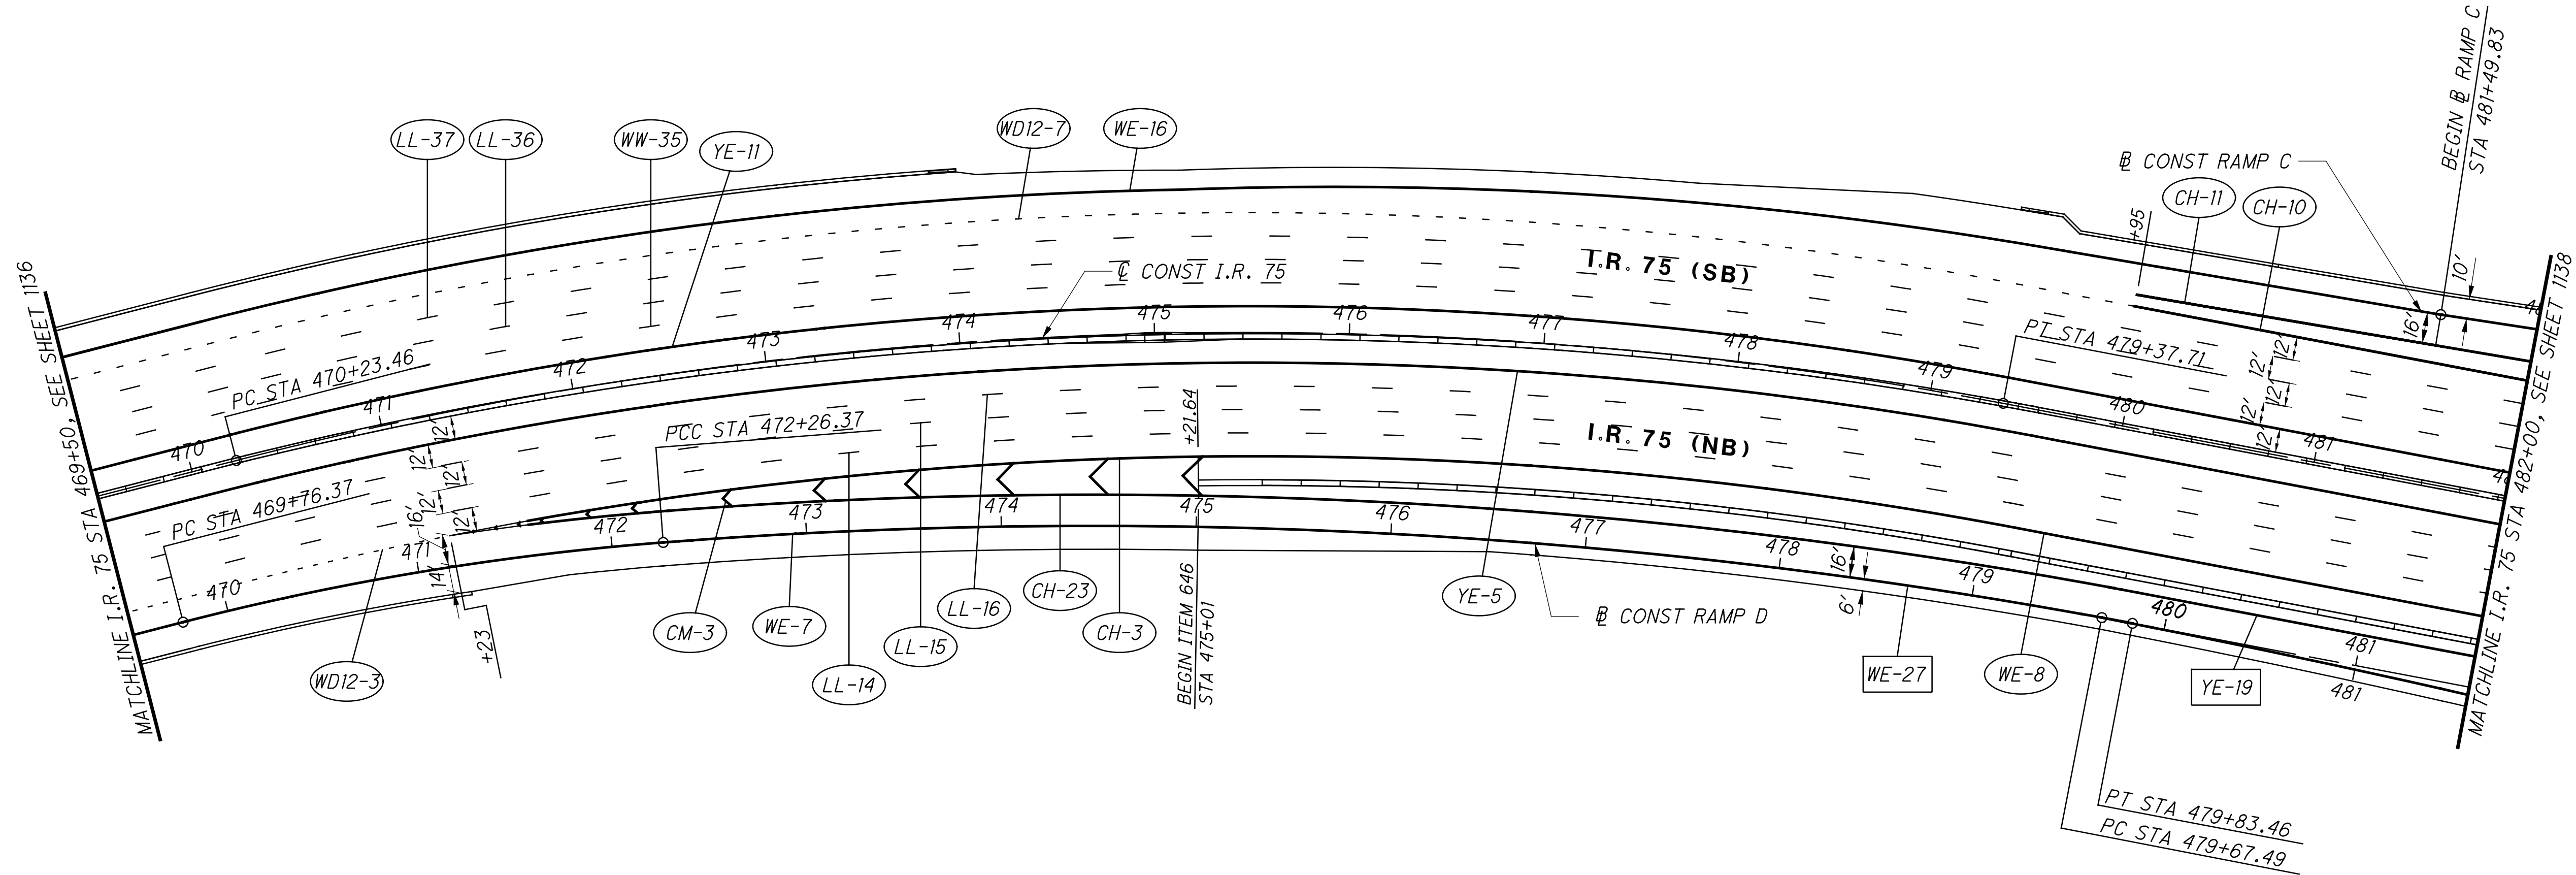

NOTES:

1. INSTALL RAISED PAVEMENT MARKERS ACCORDING TO STANDARD CONSTRUCTION DRAWINGS TC-65.10 AND TC-65.11.
2. SEE SHEET 1114 FOR PAVEMENT MARKING LEGENDS.

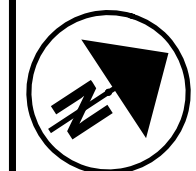

CALCULATED
DFF
CHECKED
SEK


I.R. 75 PAVEMENT MARKING PLAN
STA 469+50 TO STA 482+00

HAM-75-7.85


1137
2017

NOTES:

1. INSTALL RAISED PAVEMENT MARKERS ACCORDING TO STANDARD CONSTRUCTION DRAWINGS TC-65.10 AND TC-65.11.
2. INSTALL RAISED PAVEMENT MARKERS ON RAMP D AND RAMP E ACCORDING TO STANDARD CONSTRUCTION DRAWING TC-73.20.
3. SEE SHEET 1114 FOR PAVEMENT MARKING LEGENDS.


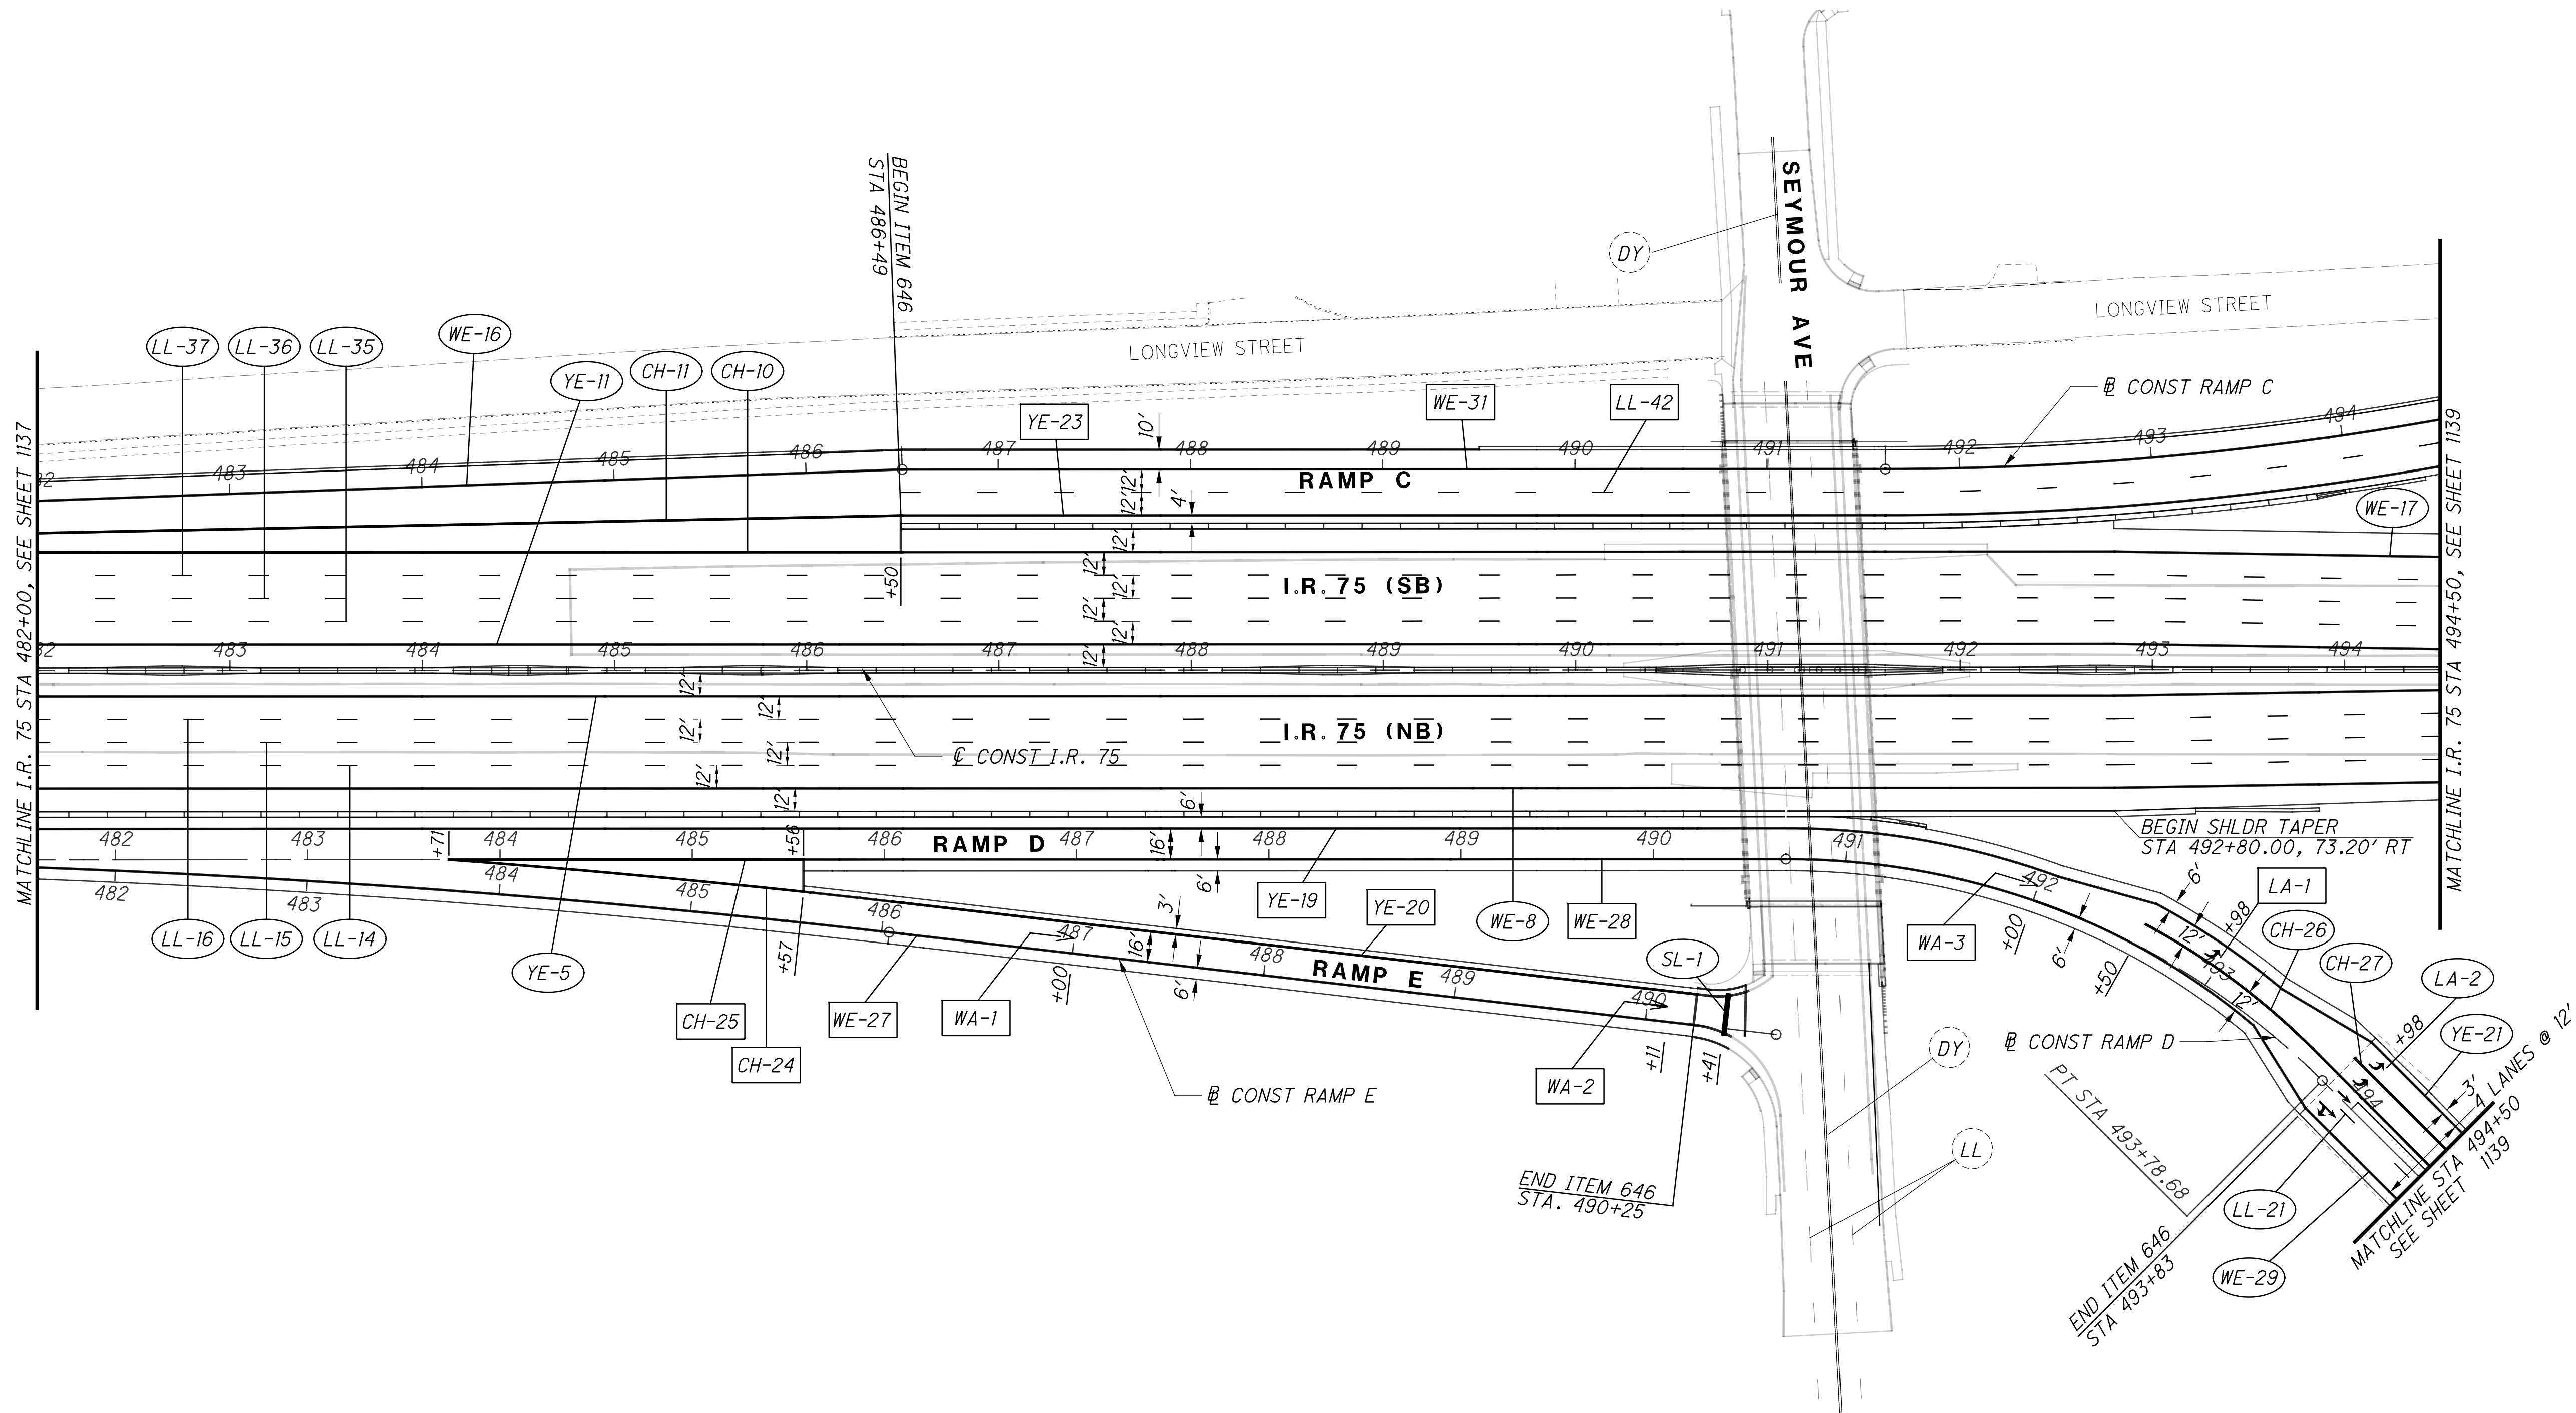


J:\20110903\ODOT\HAM\77889\traffic\sheet\77889TP405.dgn 2/18/2022 3:10:12 PM etoley

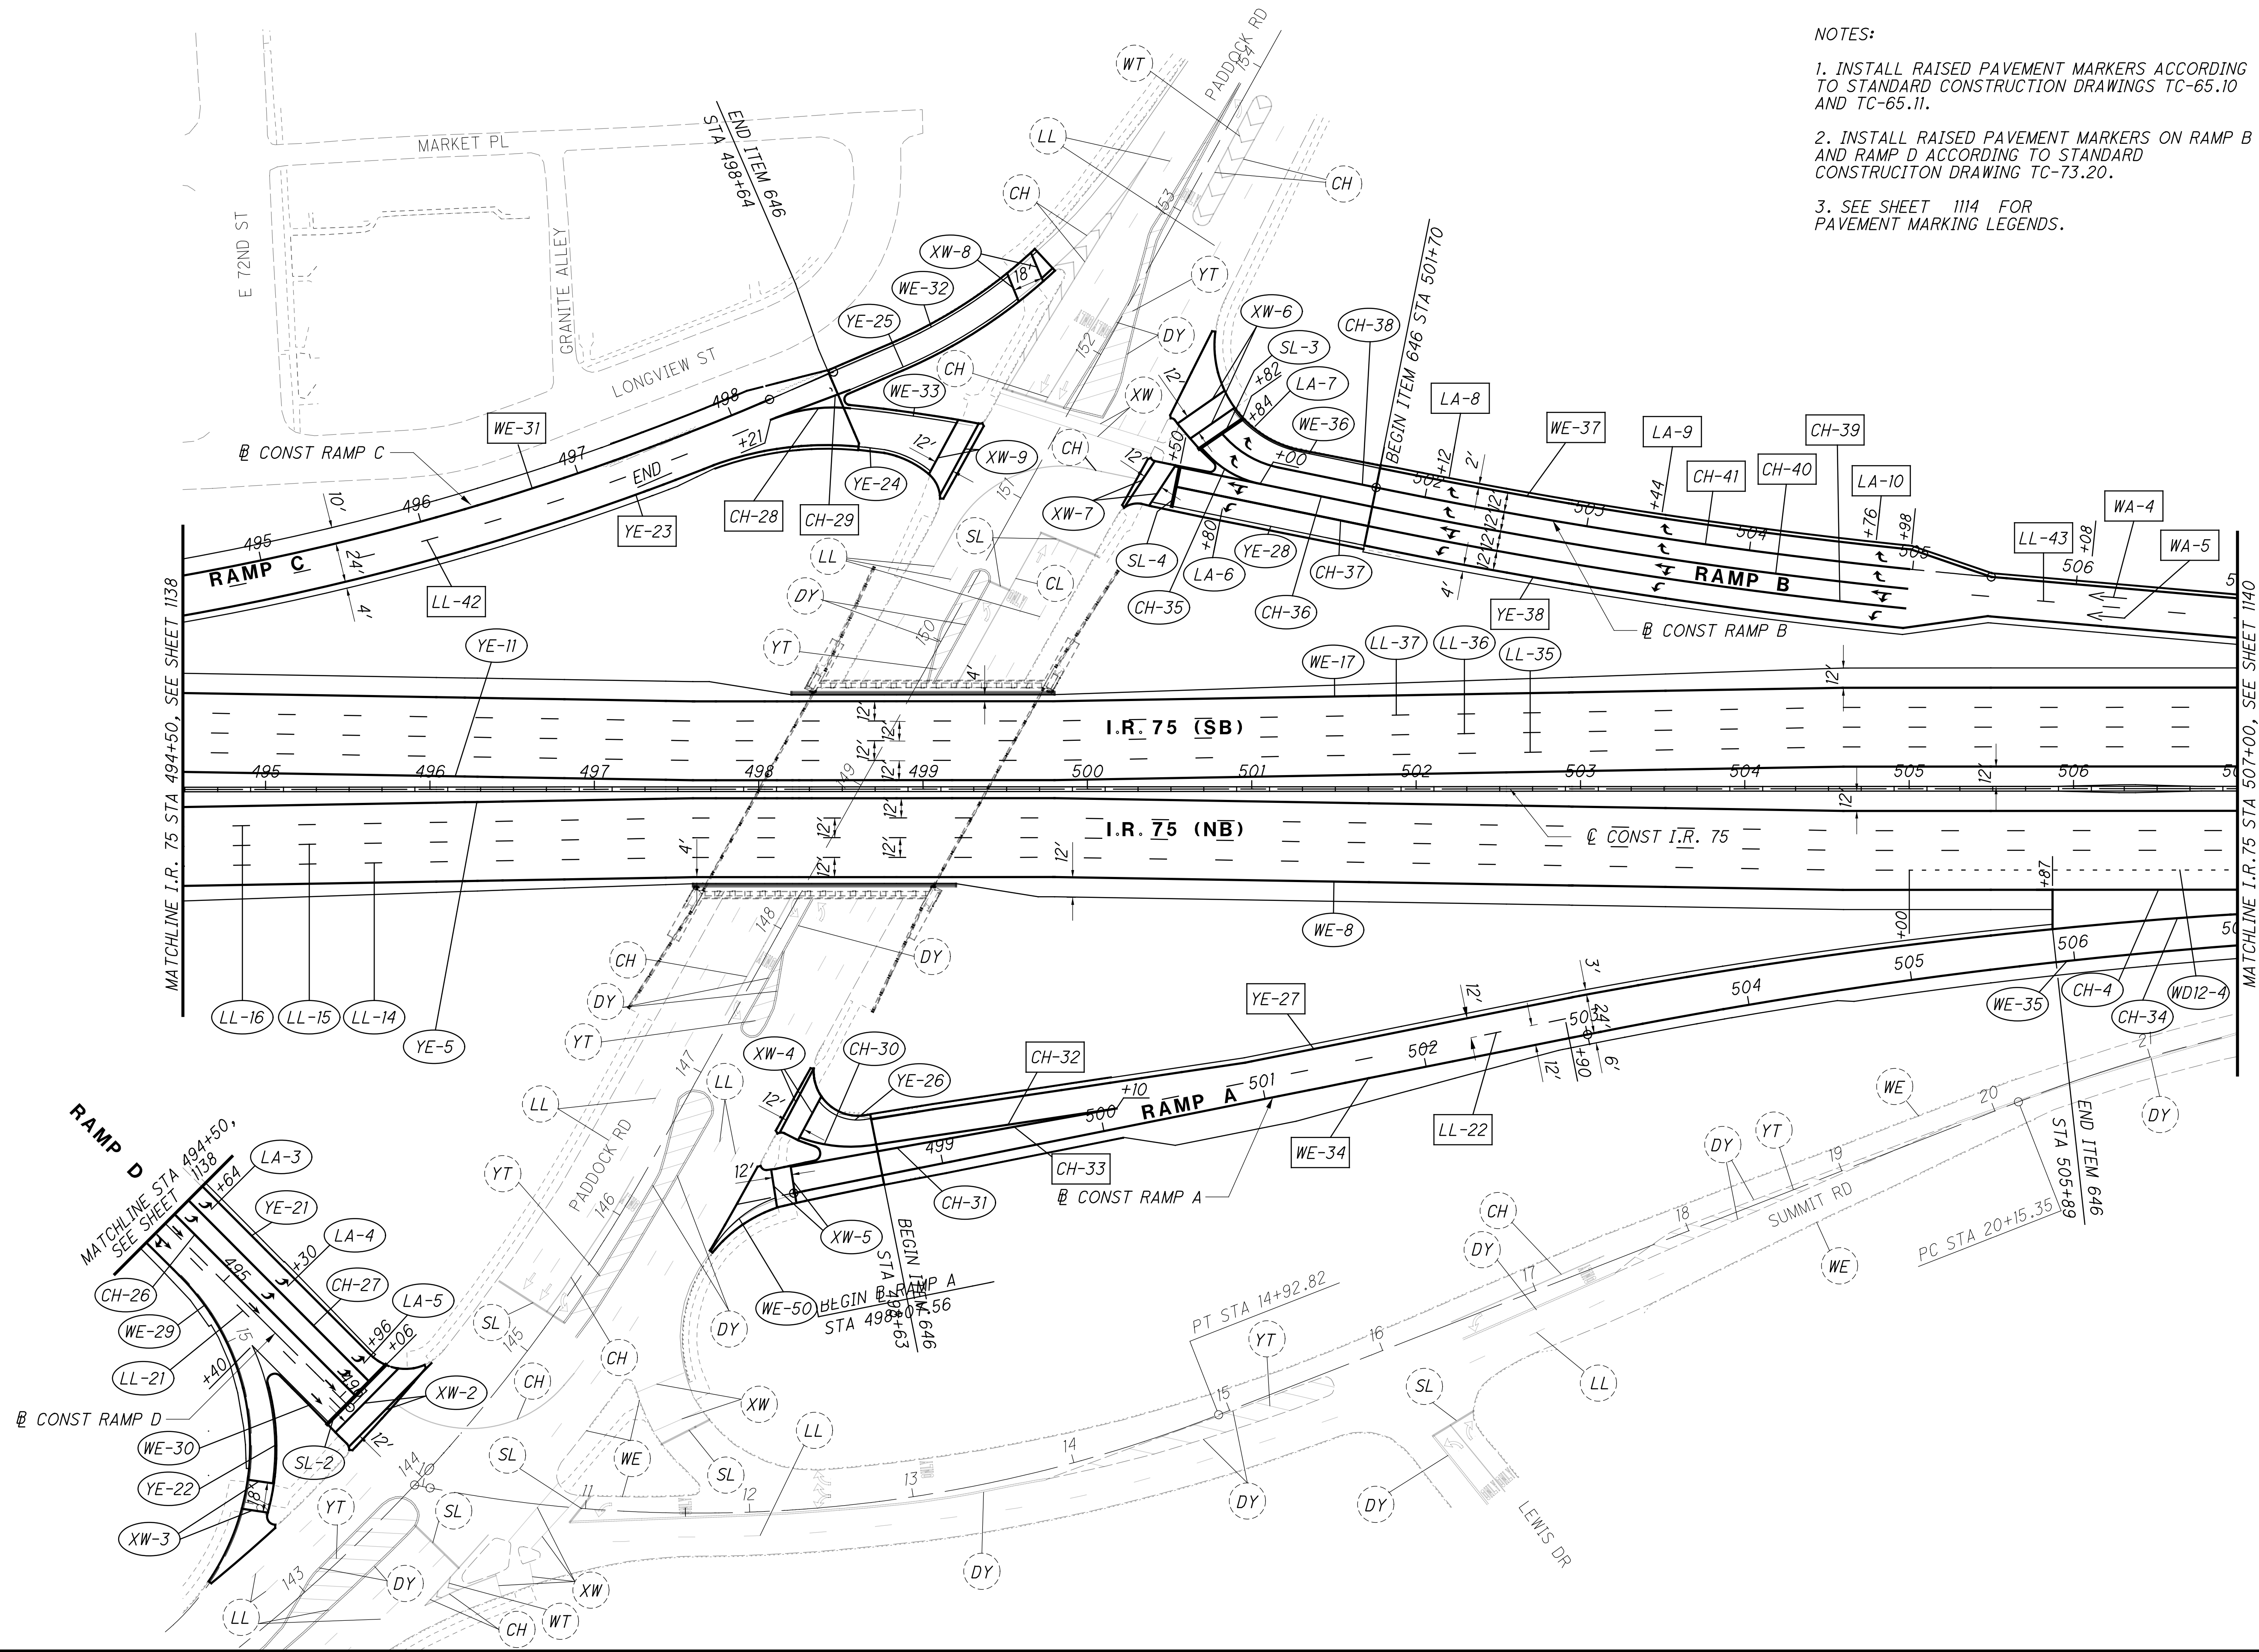

NOTES:

1. INSTALL RAISED PAVEMENT MARKERS ACCORDING TO STANDARD CONSTRUCTION DRAWINGS TC-65.10 AND TC-65.11.
2. INSTALL RAISED PAVEMENT MARKERS ON RAMP B AND RAMP D ACCORDING TO STANDARD CONSTRUCTION DRAWING TC-73.20.
3. SEE SHEET 1114 FOR PAVEMENT MARKING LEGENDS.

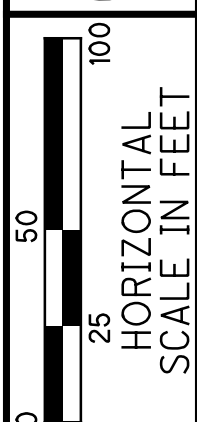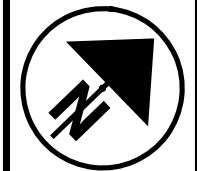


CALCULATED
DPP
CHECKED
SSK

I.R. 75 PAVEMENT MARKING PLAN
STA 494+50 TO STA 507+00


HAM-75-7.85

1139
2017

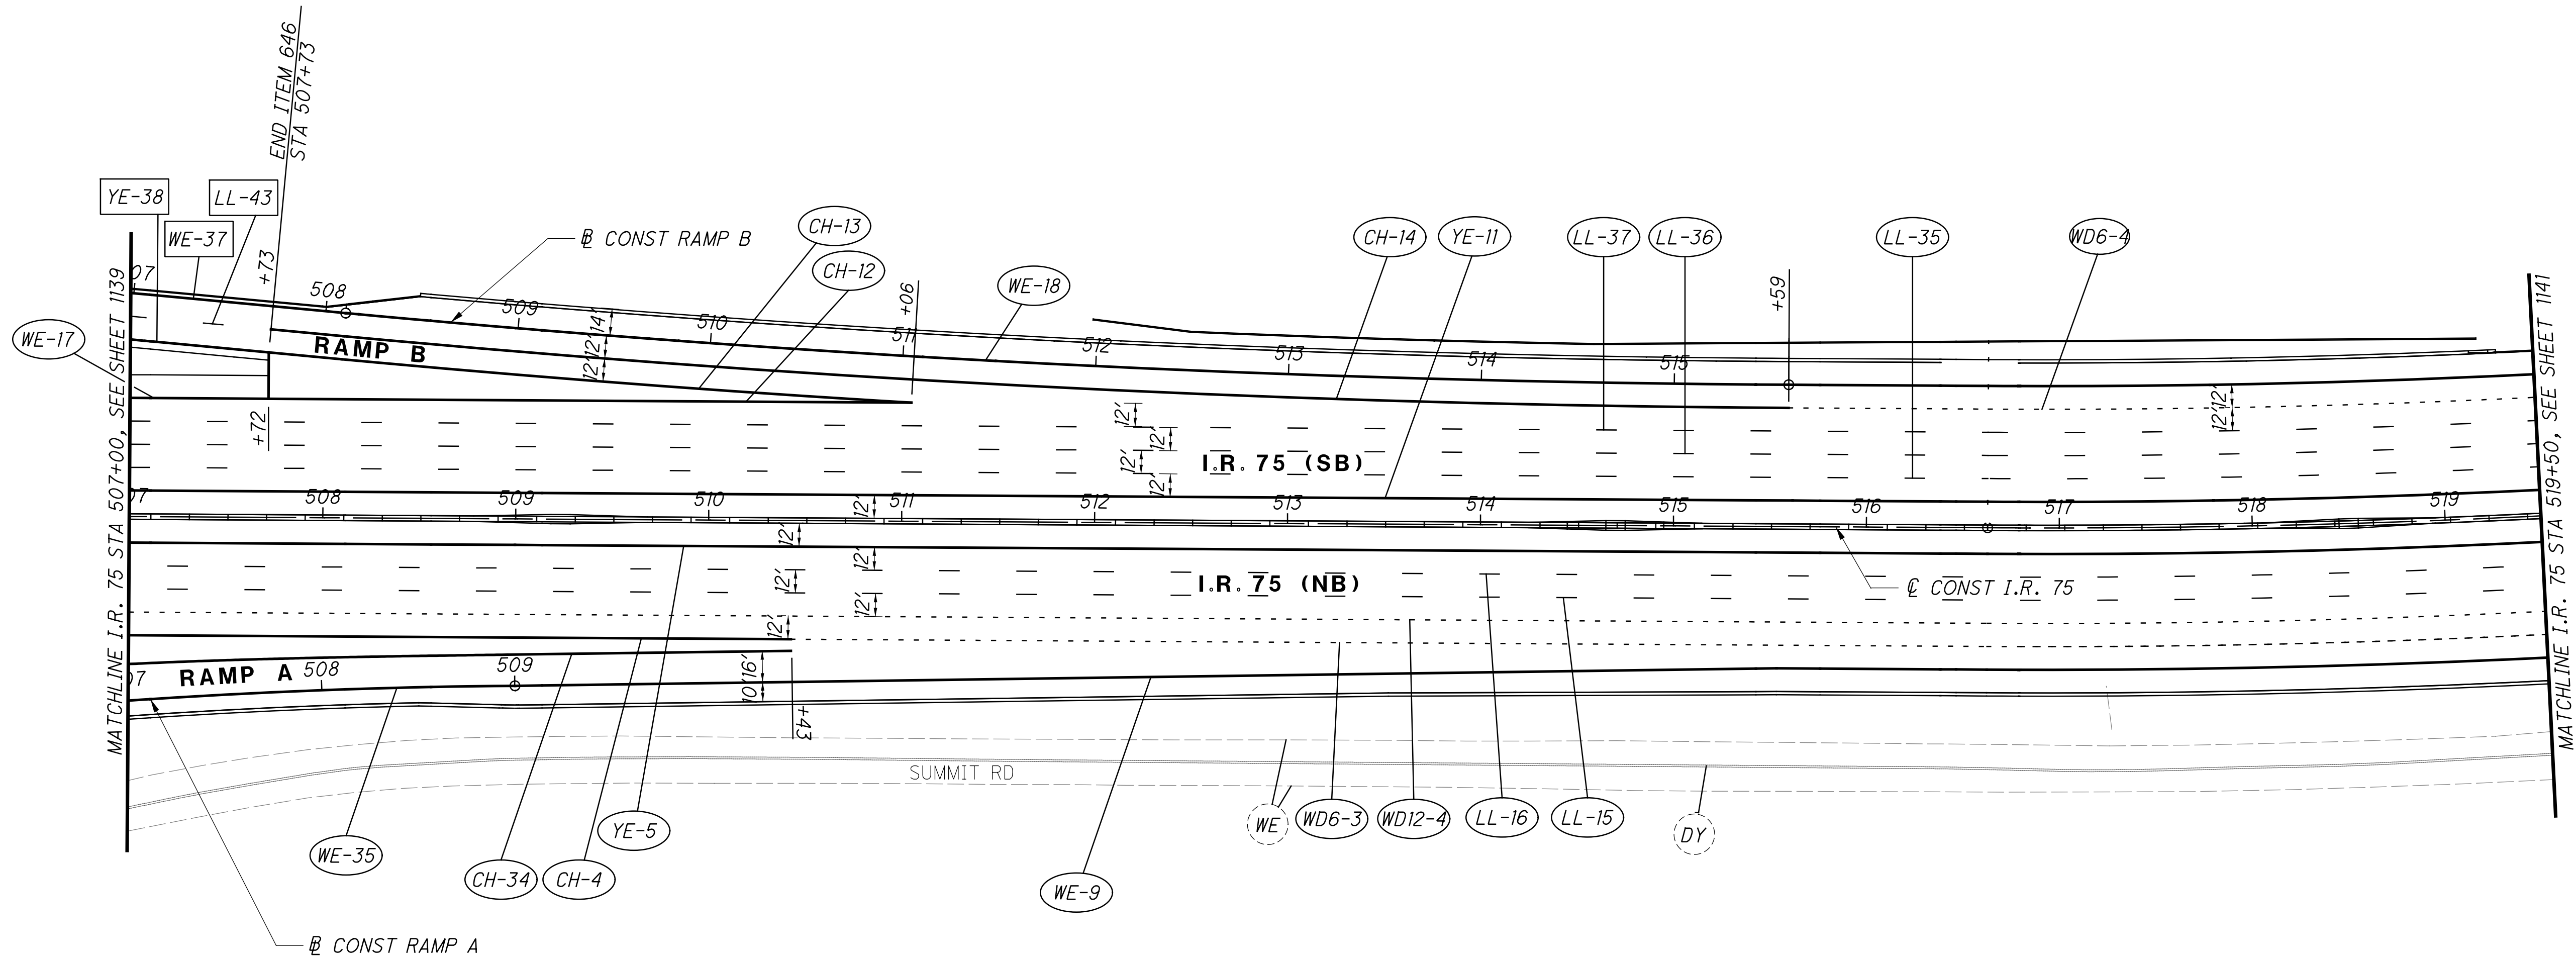

NOTES:

1. INSTALL RAISED PAVEMENT MARKERS ACCORDING TO STANDARD CONSTRUCTION DRAWINGS TC-65.10 AND TC-65.11.
2. SEE SHEET 1114 FOR PAVEMENT MARKING LEGENDS.

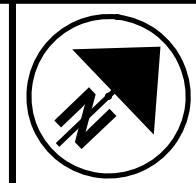



CALCULATED
DPF
CHECKED
SEK

I.R. 75 PAVEMENT MARKING PLAN
STA 507+00 TO STA 519+50

HAM-75-7.85


1140
2017

2. SEE SHEET 1114 FOR
PAVEMENT MARKING LEGENDS.

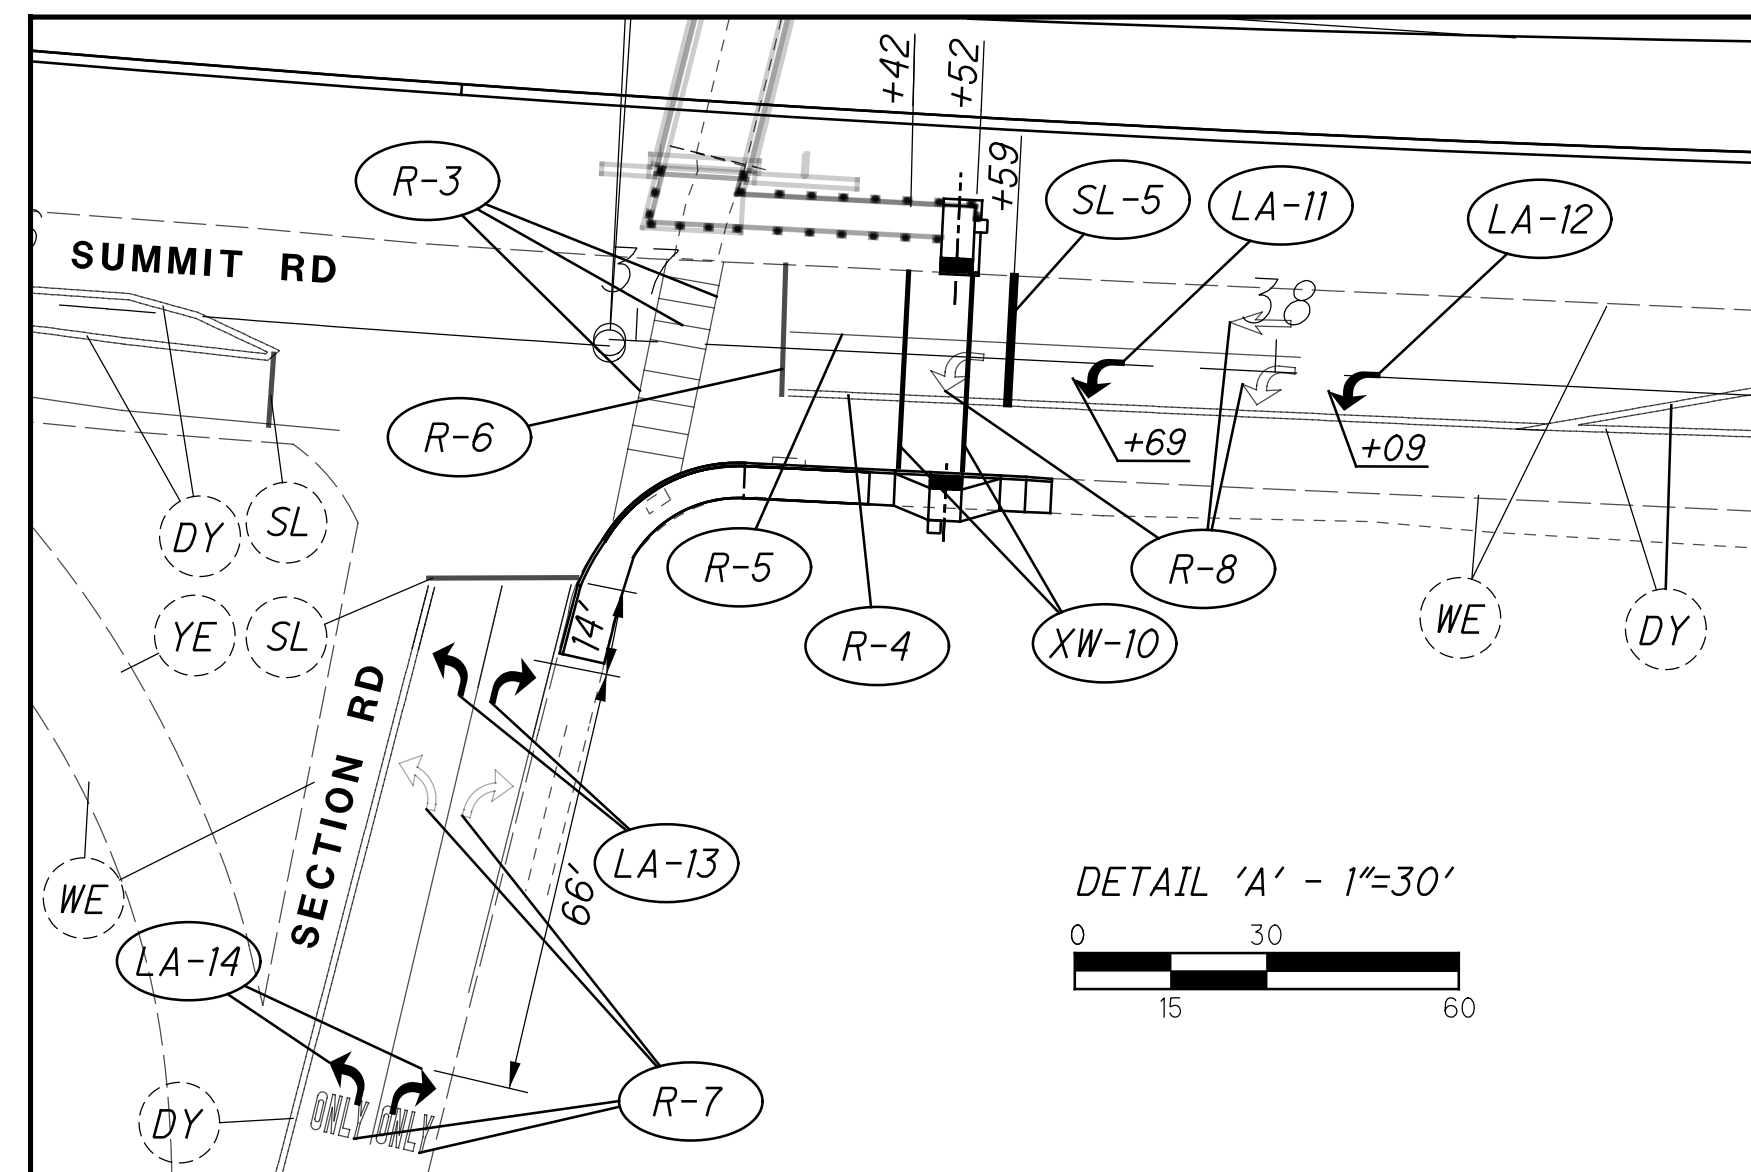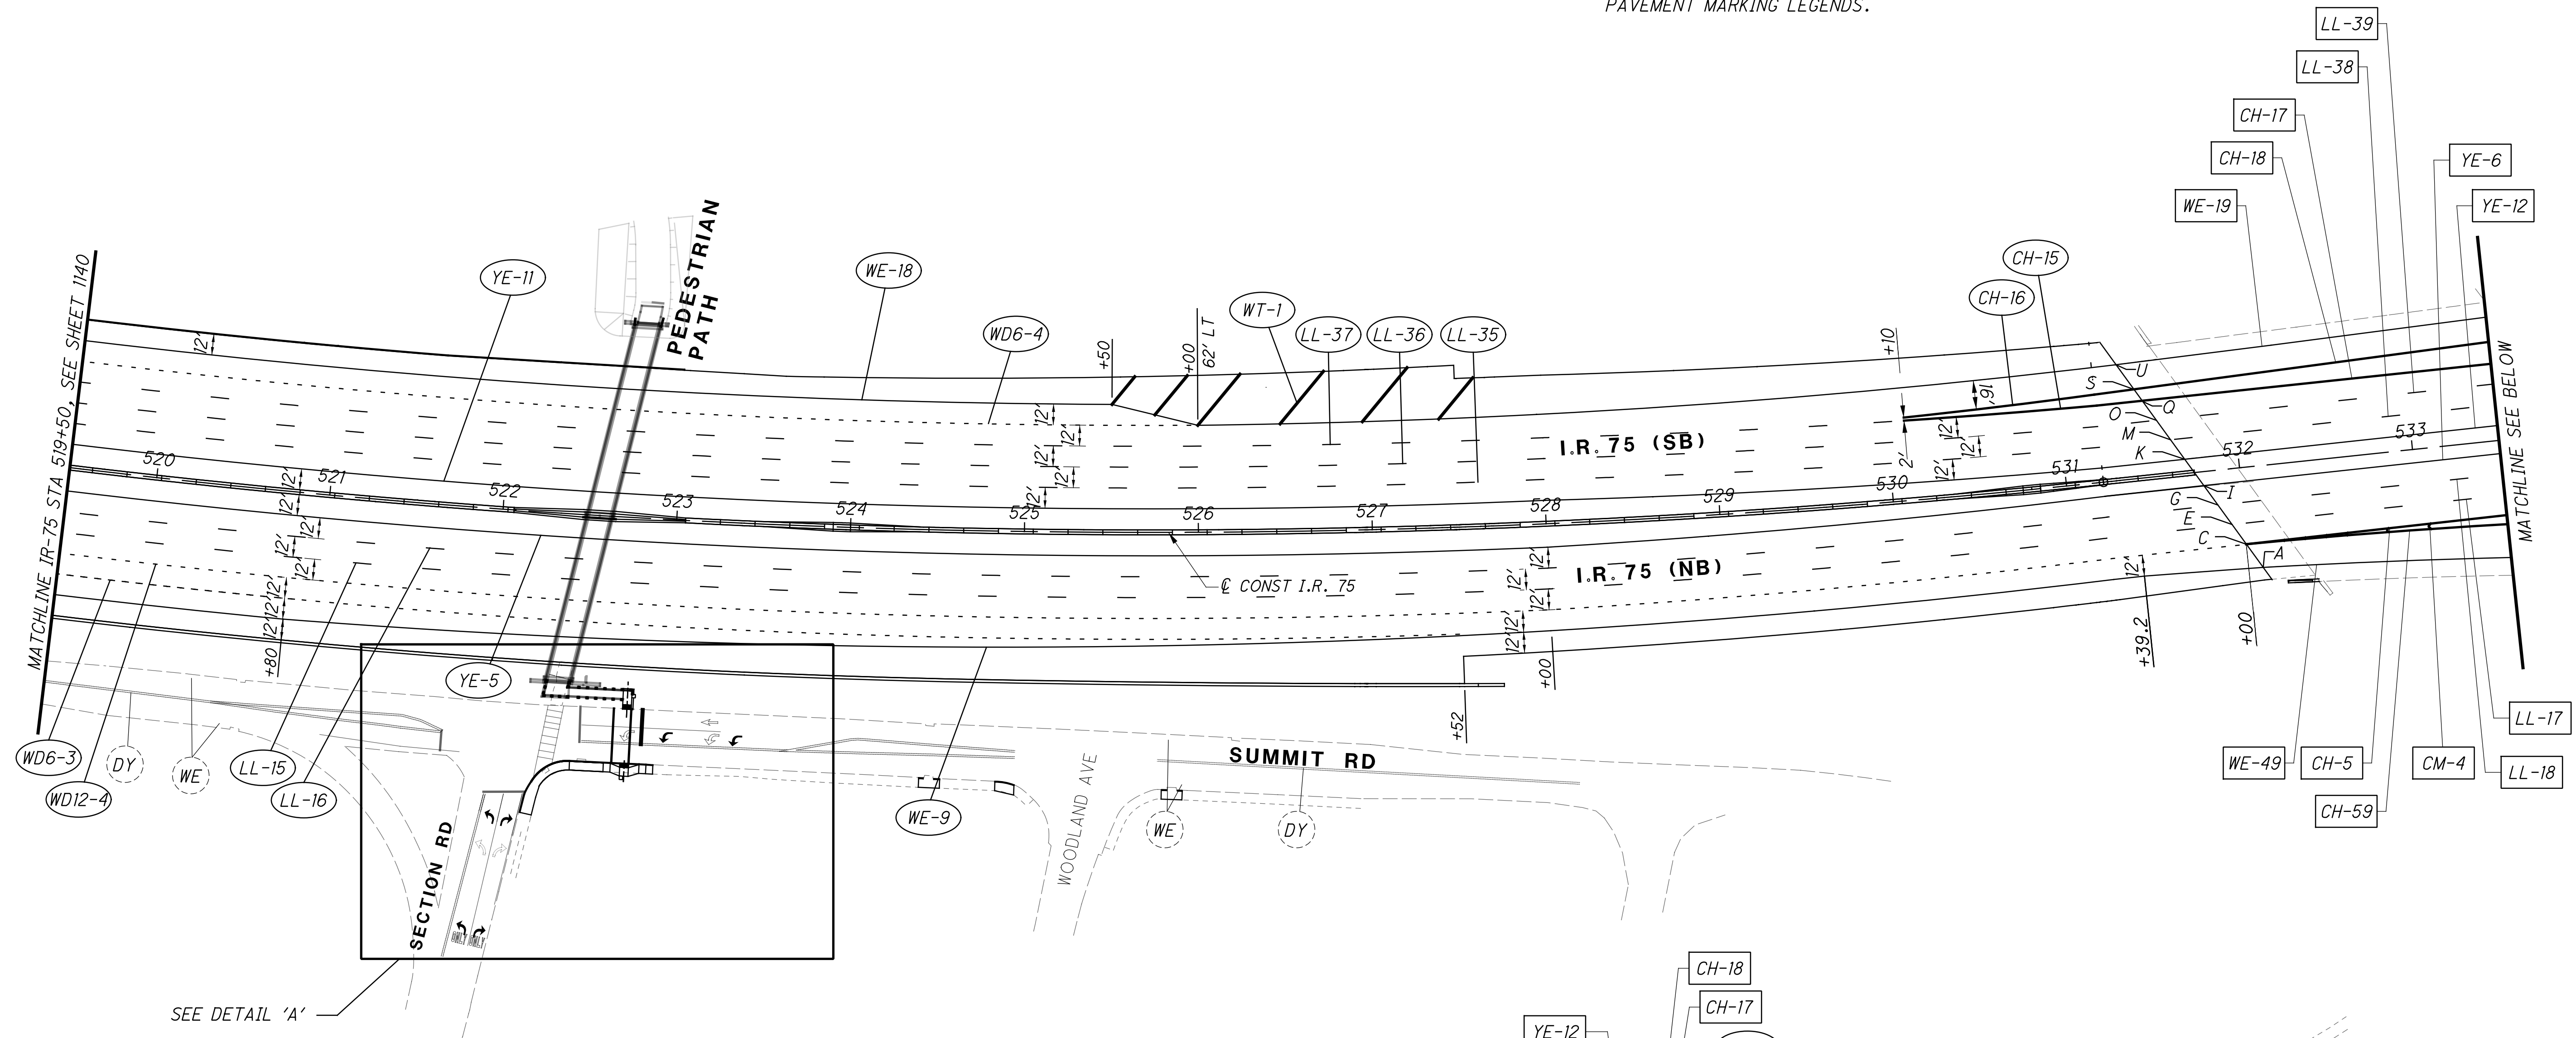


A - 532+07.53
B - 528+40.08
C - 531+99.18
D - 524+26.77
E - 531+92.34
F - 534+14.53
G - 531+85.44
H - 534+07.65
I - 531+78.53
J - 534+00.78
K - 531+69.19

$L - 533+91.52$
 $M - 531+62.28$
 $N - 533+84.64$
 $O - 531+55.37$
 $P - 533+77.77$
 $Q - 531+48.32$
 $R - 533+71.09$
 $S - 531+44.36$
 $T - 533+63.63$
 $U - 531+35.66$
 $V - 533+55.54$

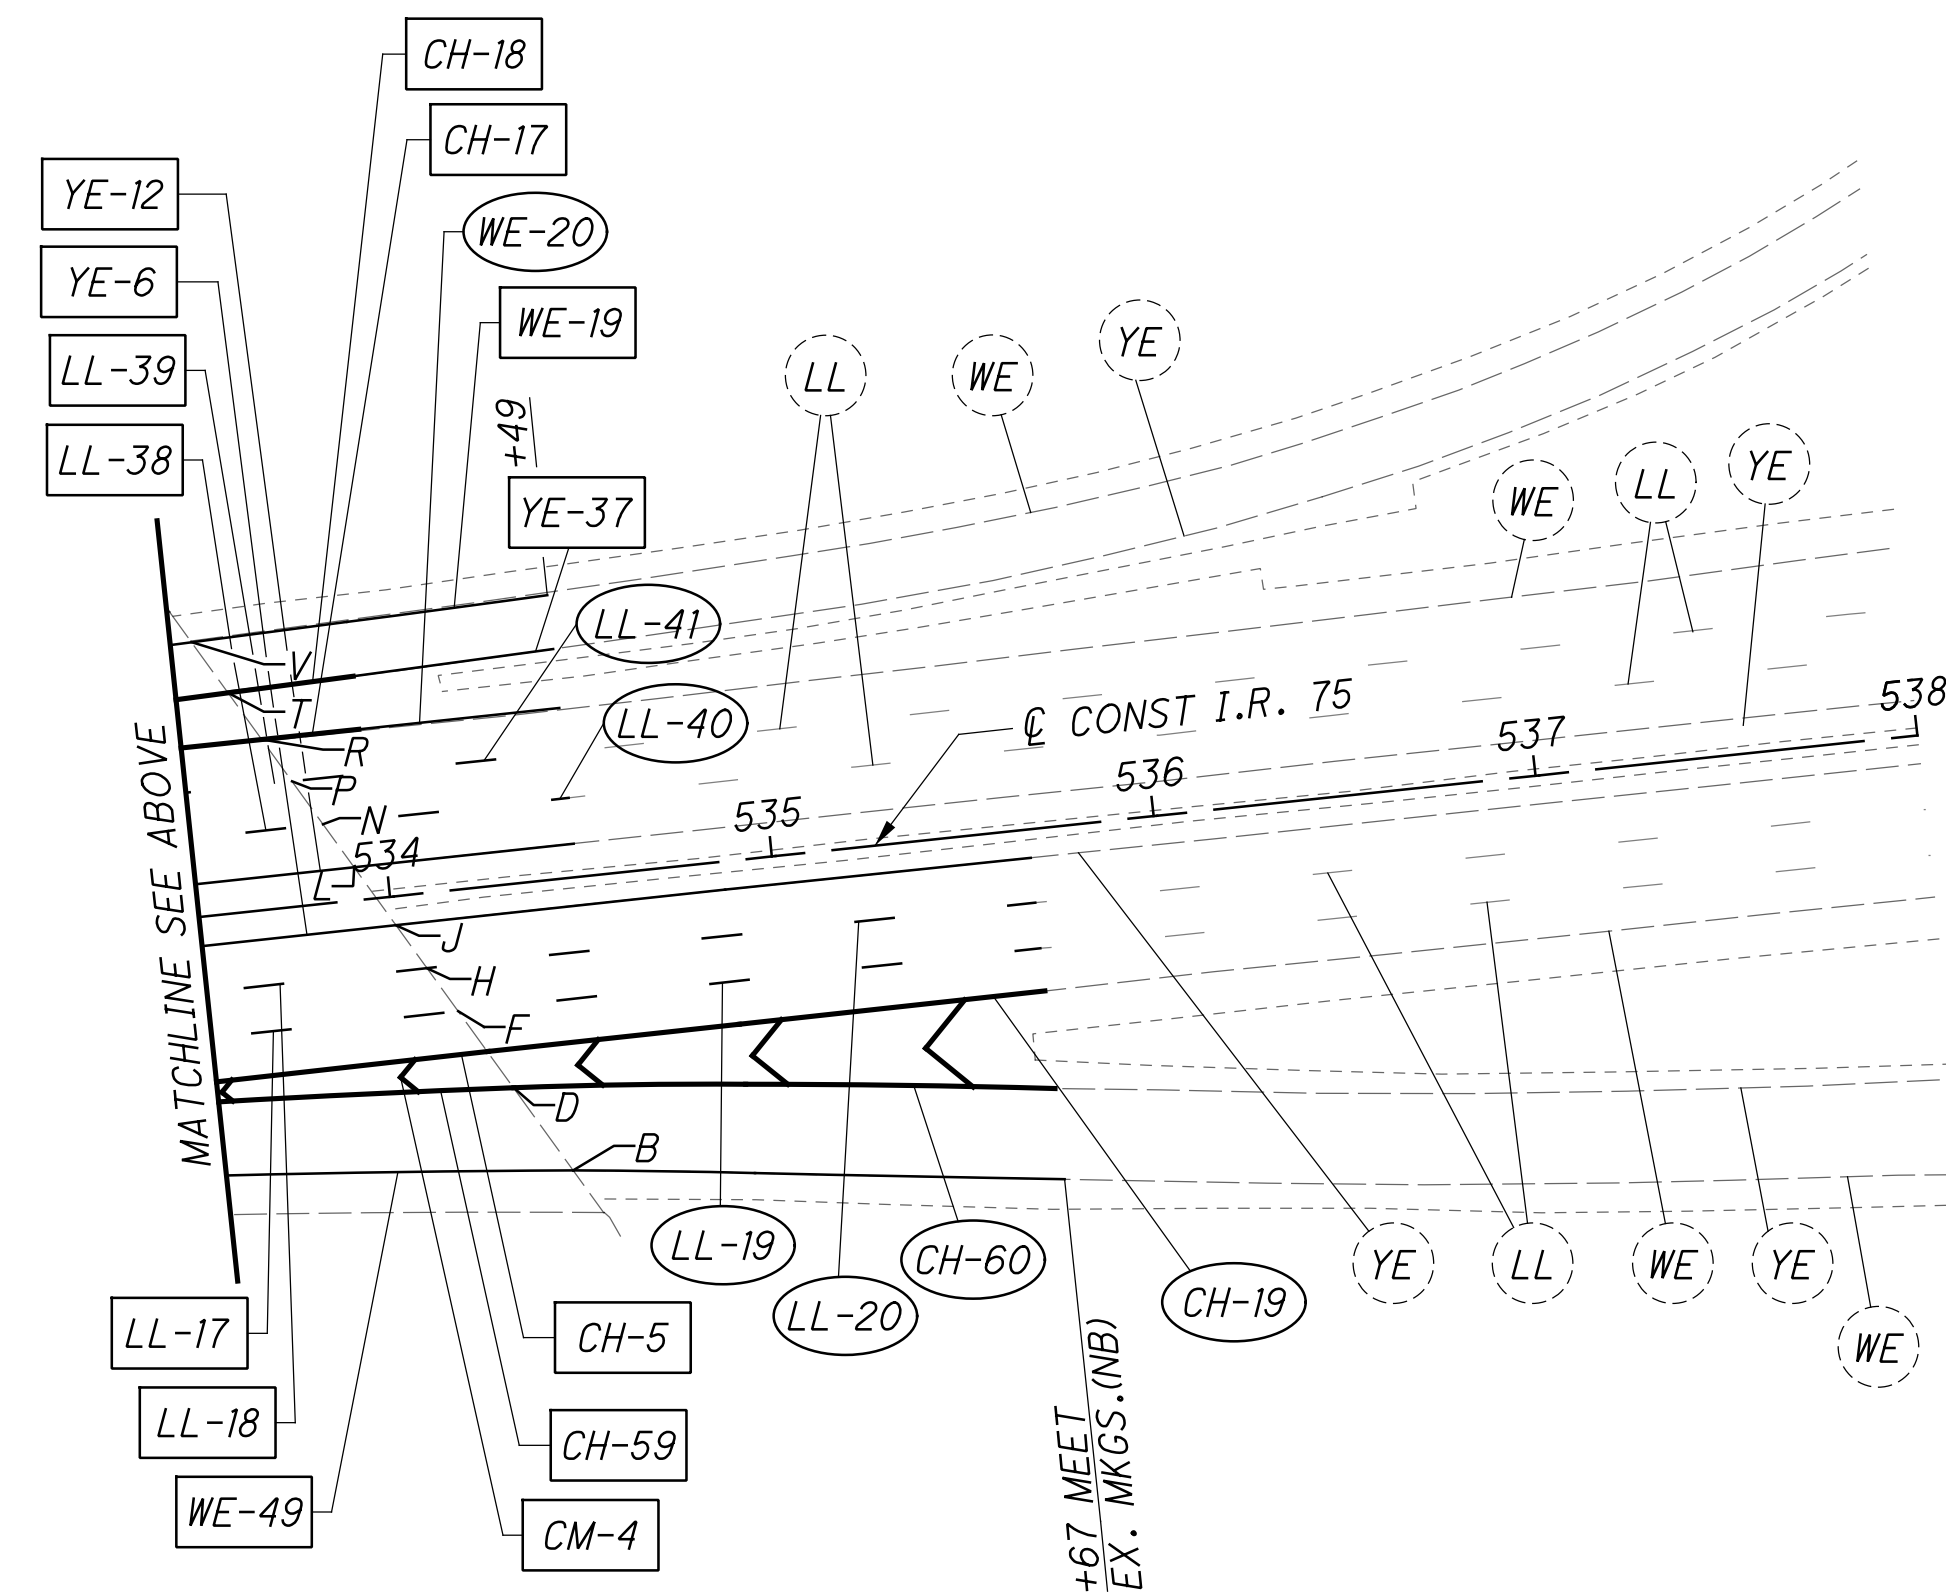




2. SEE SHEET 1114 FOR
PAVEMENT MARKING LEGENDS.

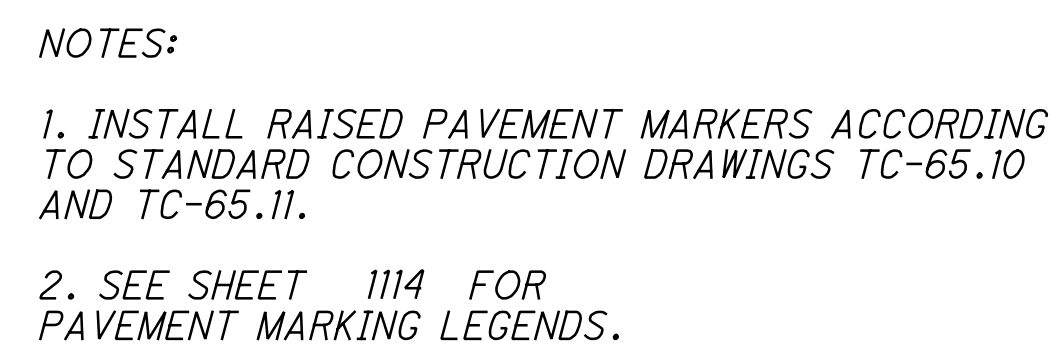

J:\20110903\ODOT\HAM\77889\traffic\sheets\77889TP007.dgn 2/18/2022 3:10:16 PM efoley

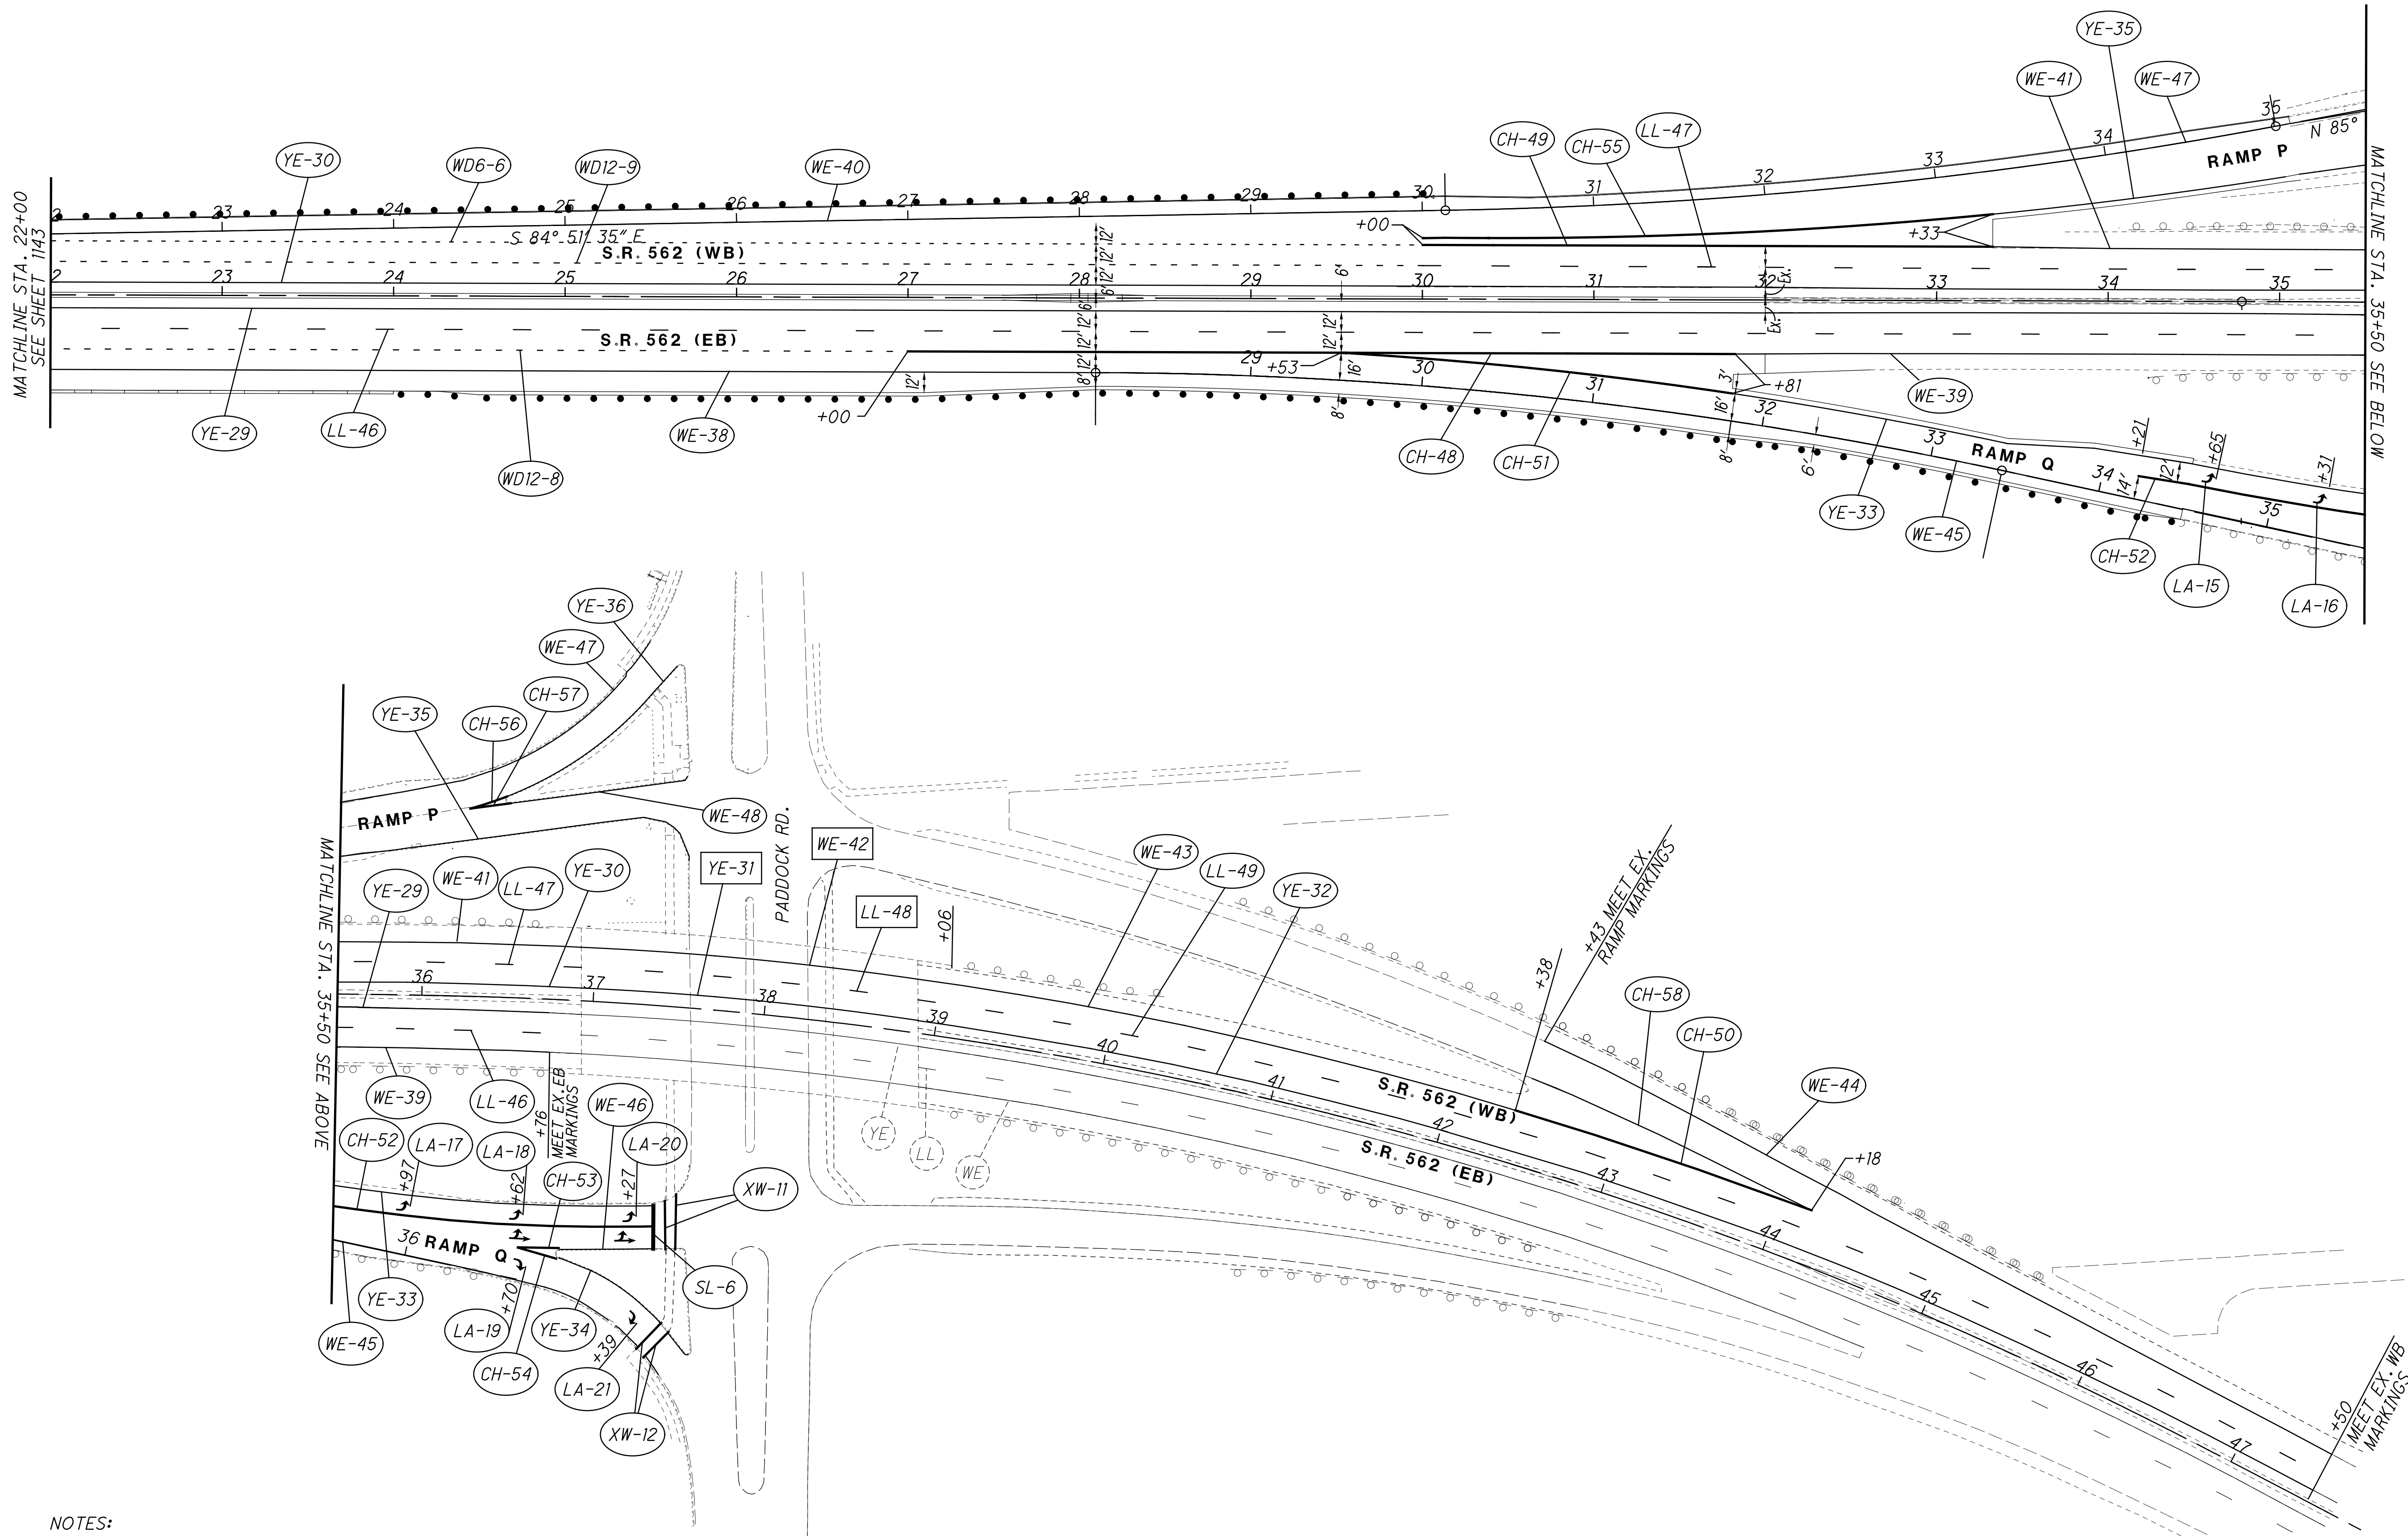

S.R. 562 PAVEMENT MARKING PLAN
STA. 22+00 TO STA. 36+00

HAM-75-7.85

1144
2017

CALCULATED JF
CHECKED JDS

0 50 100
HORIZONTAL SCALE IN FEET

N