



17" 11" 8.5" 11" 8.5" 17"

McGILL & SMITH
ENGINEERS, ARCHITECTS & PLANNERS
117 WEST MAIN ST.
AMELIA, OHIO

Robert W. Smith
ROBERT W. SMITH, JR. REG. SURVEYOR # 6737

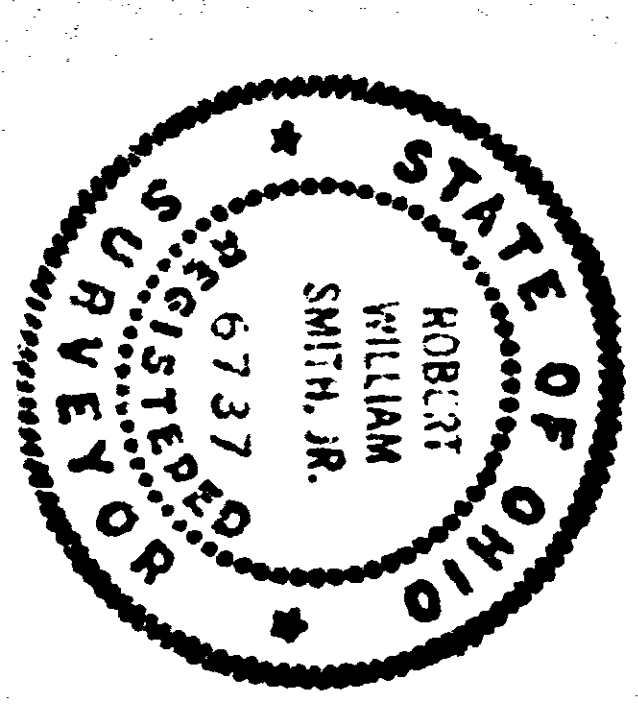


NOTE:
THIS 10.070 AC. TRACT IS TAKEN FROM AN ORIGINAL
PLAT OF SURVEY MADE BY ROBERT W. PIPER ON
APRIL 20, 1979 AND BEARINGS BASED ON SAME.

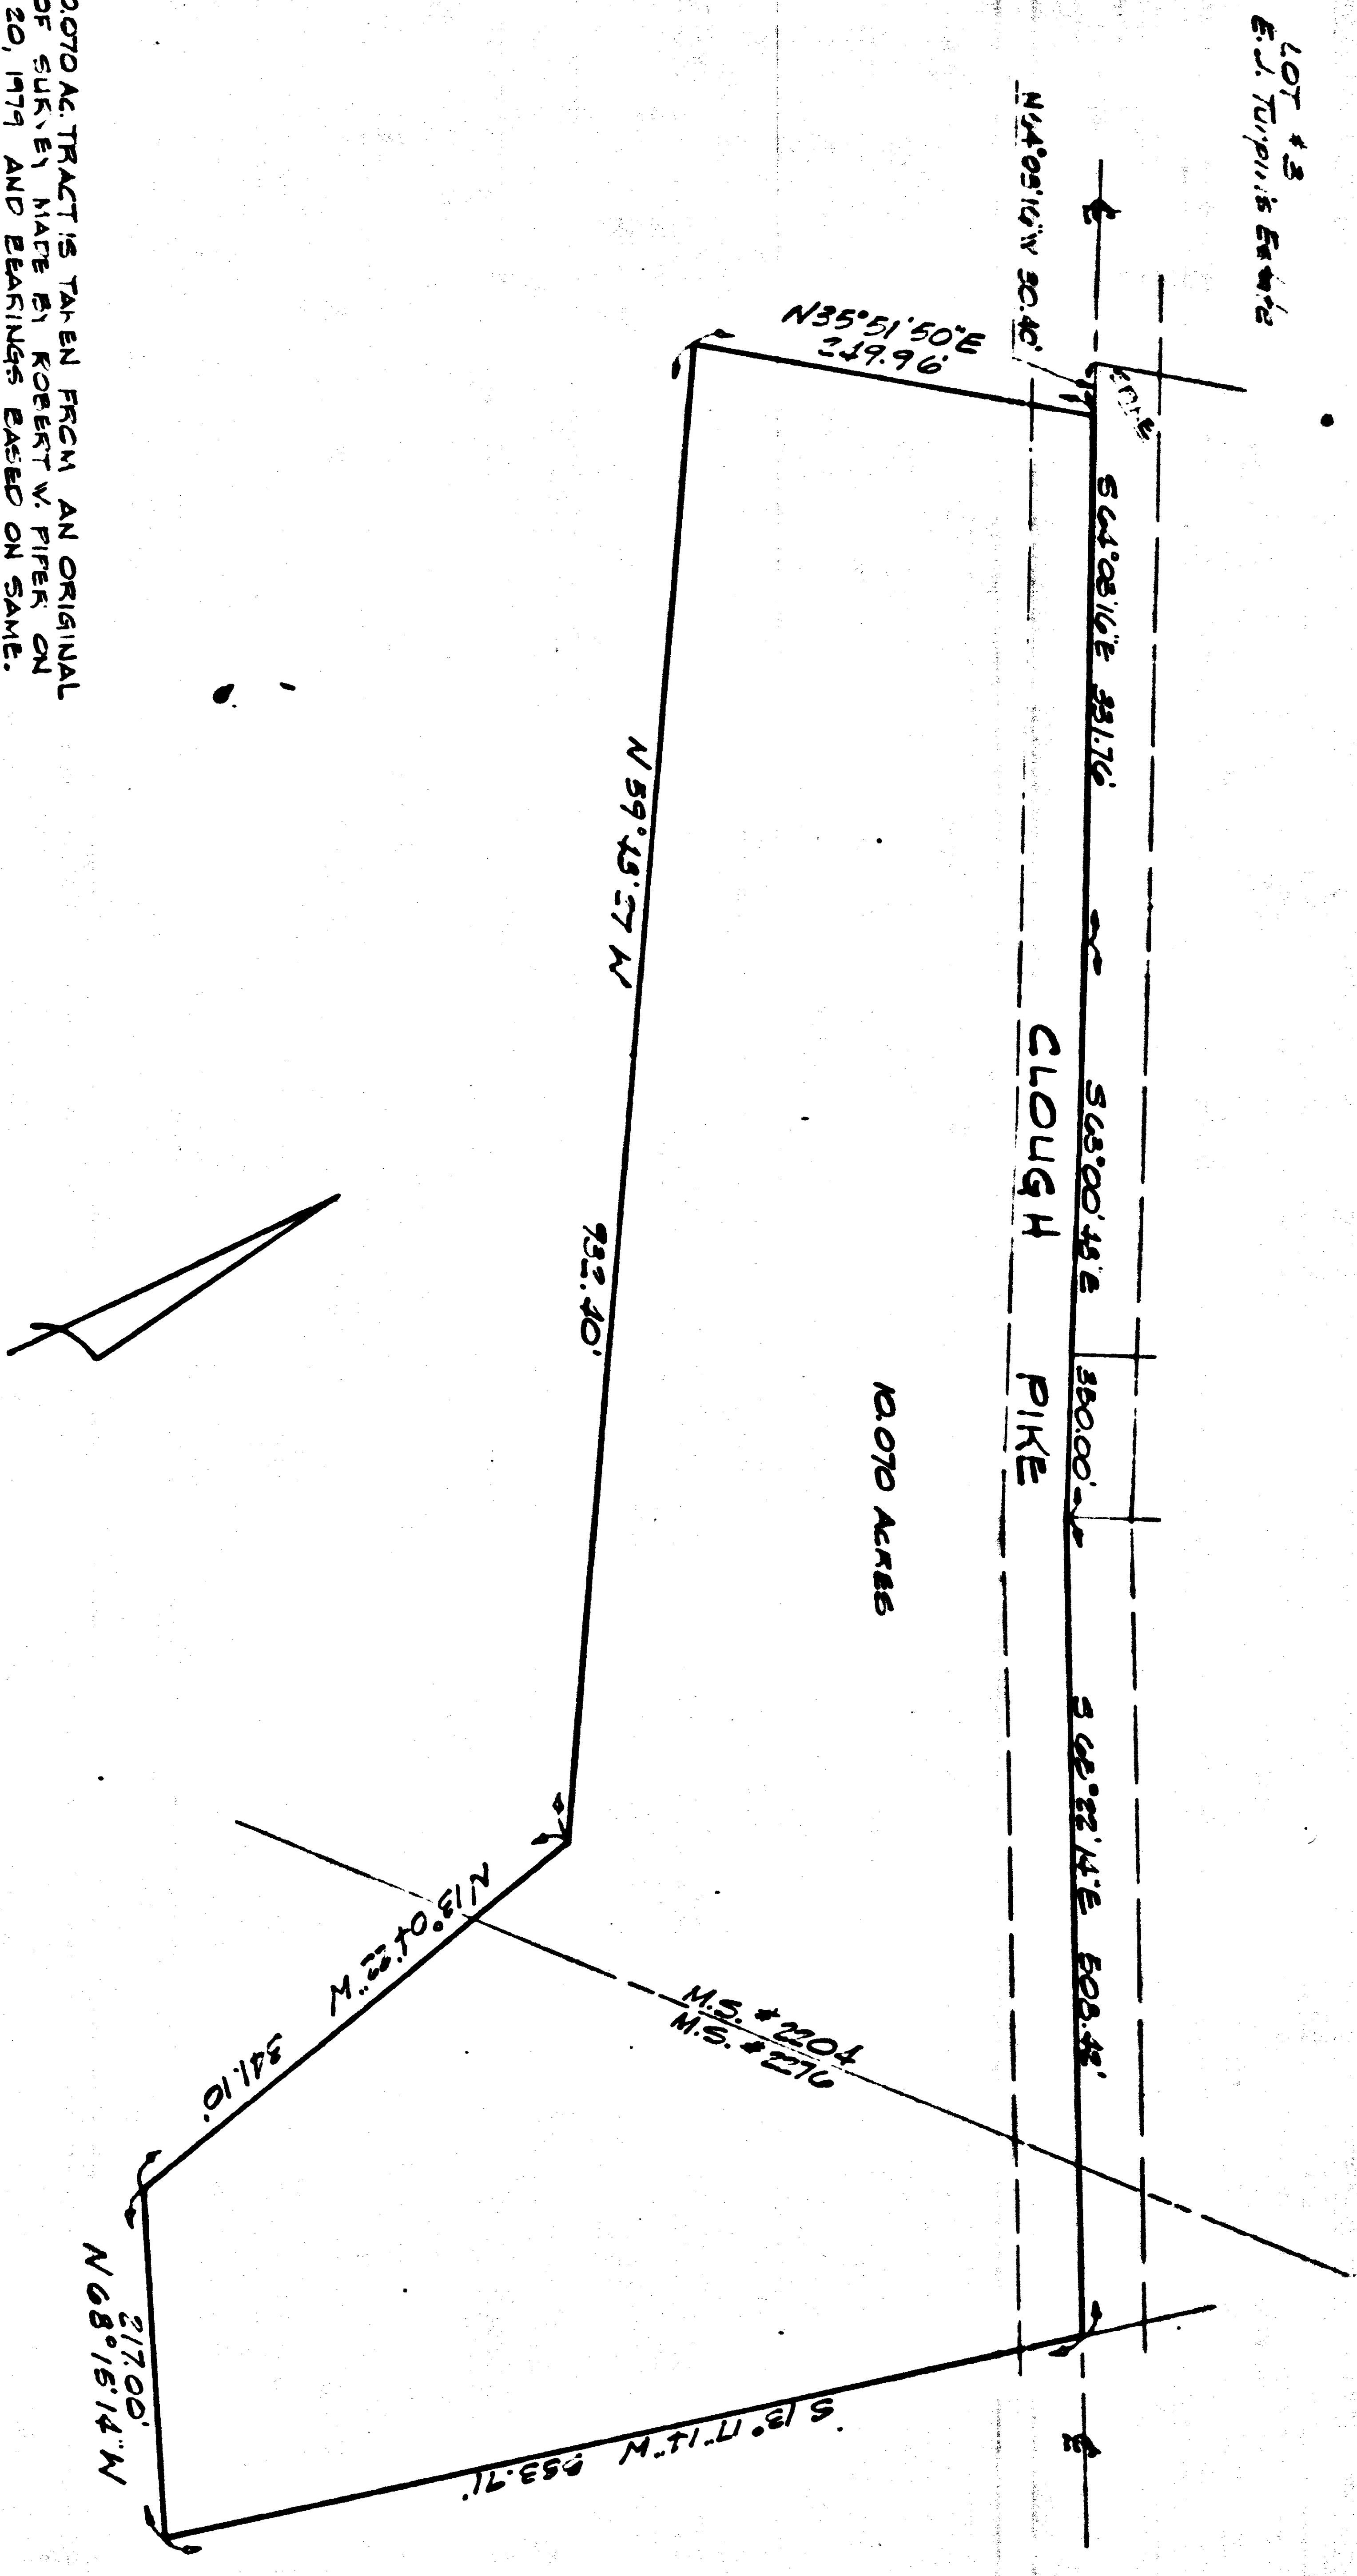

PLAT FILED
TAX MAP DEPT.
4/27/79 2.00 02

GROSS ACREAGE : 10.070
NET ACREAGE (Less R.W.): 8.770

PLAT OF SURVEY
ANDERSON TWP. ~ HAMILTON CO., O.
April 27, 1980

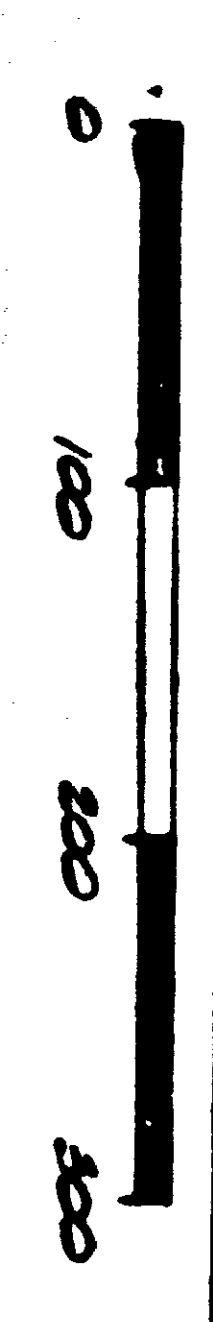

500-347
17" 11" 8.5" 11" 8.5" 17"

COOD MODULE
N COORD
2746.679
121.121
021.1588
254.171
146.171
146.171