

- 01

ALFRED XUELIANG XIN  
AND XIAOLI SUN  
500-0360-0420
- 02

RICHARD J. BENKEN  
AND CARLA J. BENKEN  
500-0360-0282  
500-0360-0412
- 03

EDWARD H. BENKEN, JR.  
AND PATRICIA BENKEN, TRUSTEES  
OF THE BENKEN FAMILY REVOCABLE TRUST,  
DATED JUNE 25, 2009  
500-0360-0283
- 04

6015 CLOUGH, LLC  
500-0360-0018
- 07

CINCINNATI  
AL INVESTORS, LLC  
500-0360-0458
- 09

LYDIA E. HUMAN  
500-0360-0050
- 10

ANDERSON TOWNSHIP  
(HAMILTON COUNTY), OHIO  
ACTING BY AND THROUGH ITS  
BOARD OF TOWNSHIP TRUSTEES  
500-0360-0011
- 11

6314 CLOUGH PIKE, LLC  
500-0360-0005
- 13


WILMA J. GENTER  
AND LAURA J. KELCH  
500-0360-0165
- 14

ANDERSON TOWNSHIP  
COUNTY OF HAMILTON, OHIO  
500-0360-0440
- 15


COUNTY OF HAMILTON,  
STATE OF OHIO  
500-0360-0442
- 16

SARAH J. AFFLECK-GRAVES  
500-0360-0433

WILSON & FOWLER MILITARY SURVEY 2204  
& N. MASSIE MILITARY SURVEY 2276  
ANDERSON TOWNSHIP  
HAMILTON COUNTY, OHIO

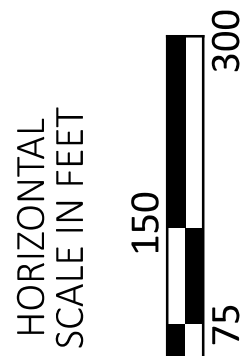

Property Map Number	Property Owner/Stakeholder	Contact	Mailing Address	City, State, ZIP
8	Turpin SPV LLC	Turpin SPV LLC	6387 Clough Pike	Cincinnati, OH 45244
4	6015 Clough LLC	6016 Clough LLC	6015 Clough Pike	Cincinnati, OH 45244
3	Benken, Edward H Jr TR & Patricia TR	Benken, Edward H Jr TR & Patricia TR	6085 Clough Pike	Cincinnati, OH 45244
2	Benken, Richard J & Carla J	Benken, Richard J & Carla J	6011 Clough Pike	Cincinnati, OH 45244
1	Xin Alfred Xueliang & Xiaoli Sun	Xin Alfred Xueliang & Xiaoli Sun	6310 Copperleaf Lane	Cincinnati, OH 45244

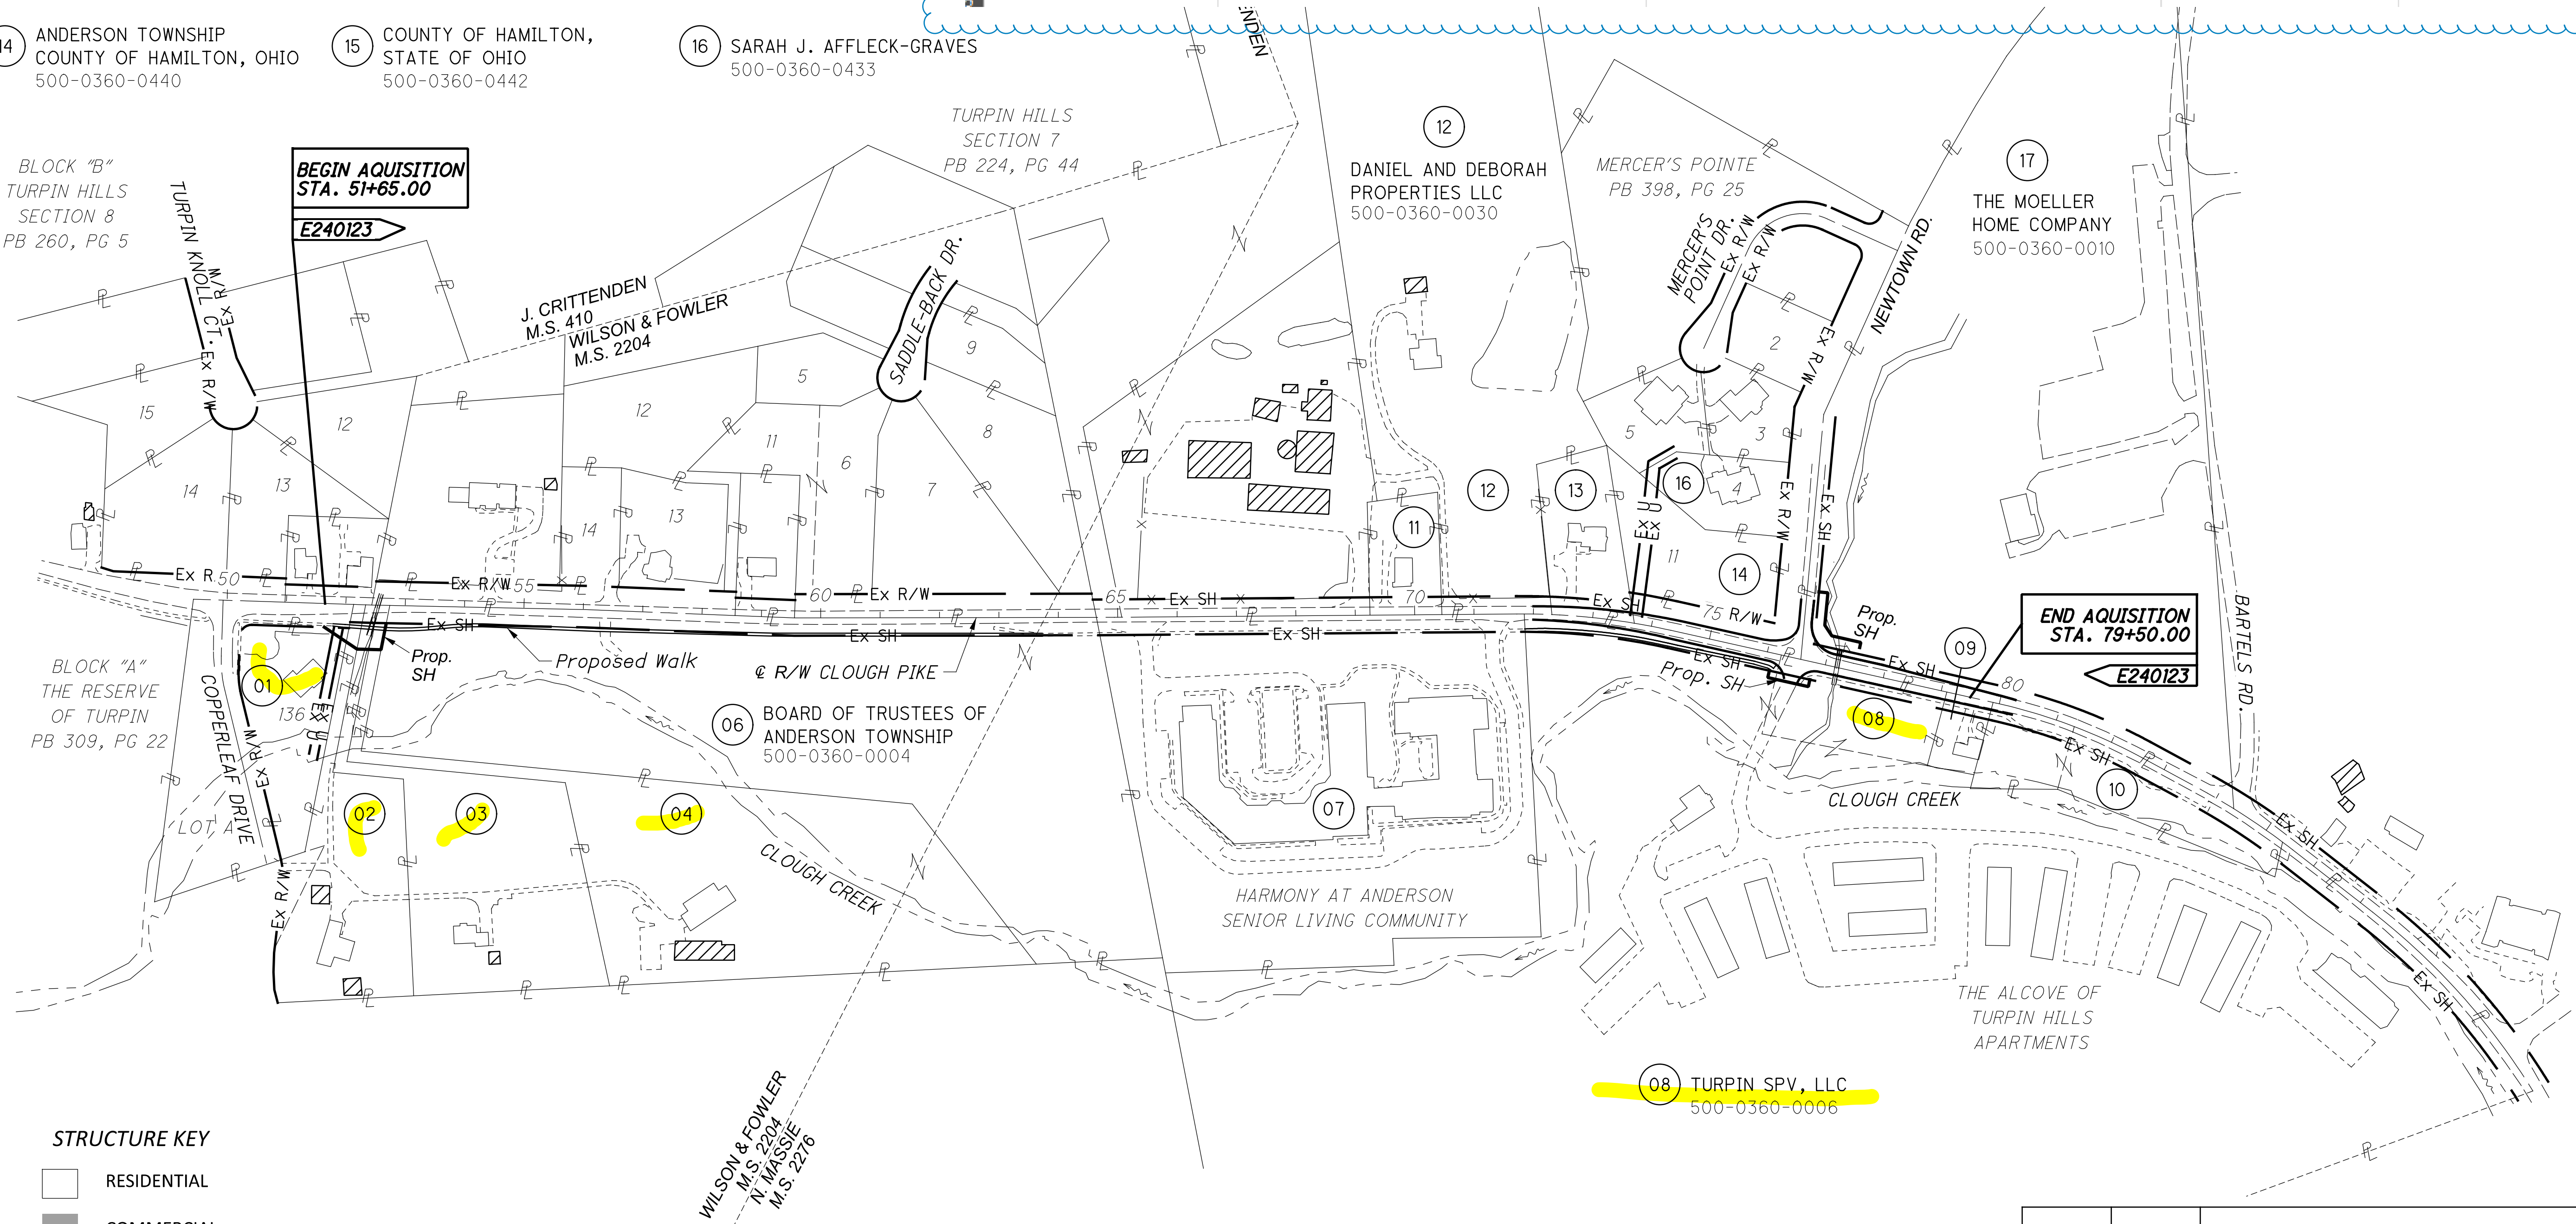

- STRUCTURE KEY
- RESIDENTIAL
  - COMMERCIAL
  - OUT-BUILDING

PROPERTY MAP

			DESIGNER	NJK
			REVIEWER	SER 05/08/24
			PROJECT ID	118484
REV. BY	DATE	DESCRIPTION	SHEET	TOTAL
DATE COMPLETED			3	10

DESIGN AGENCY

10200 Alliance Road,  
Suite 300  
Cincinnati, OH 45242  
(513) 842-8200