

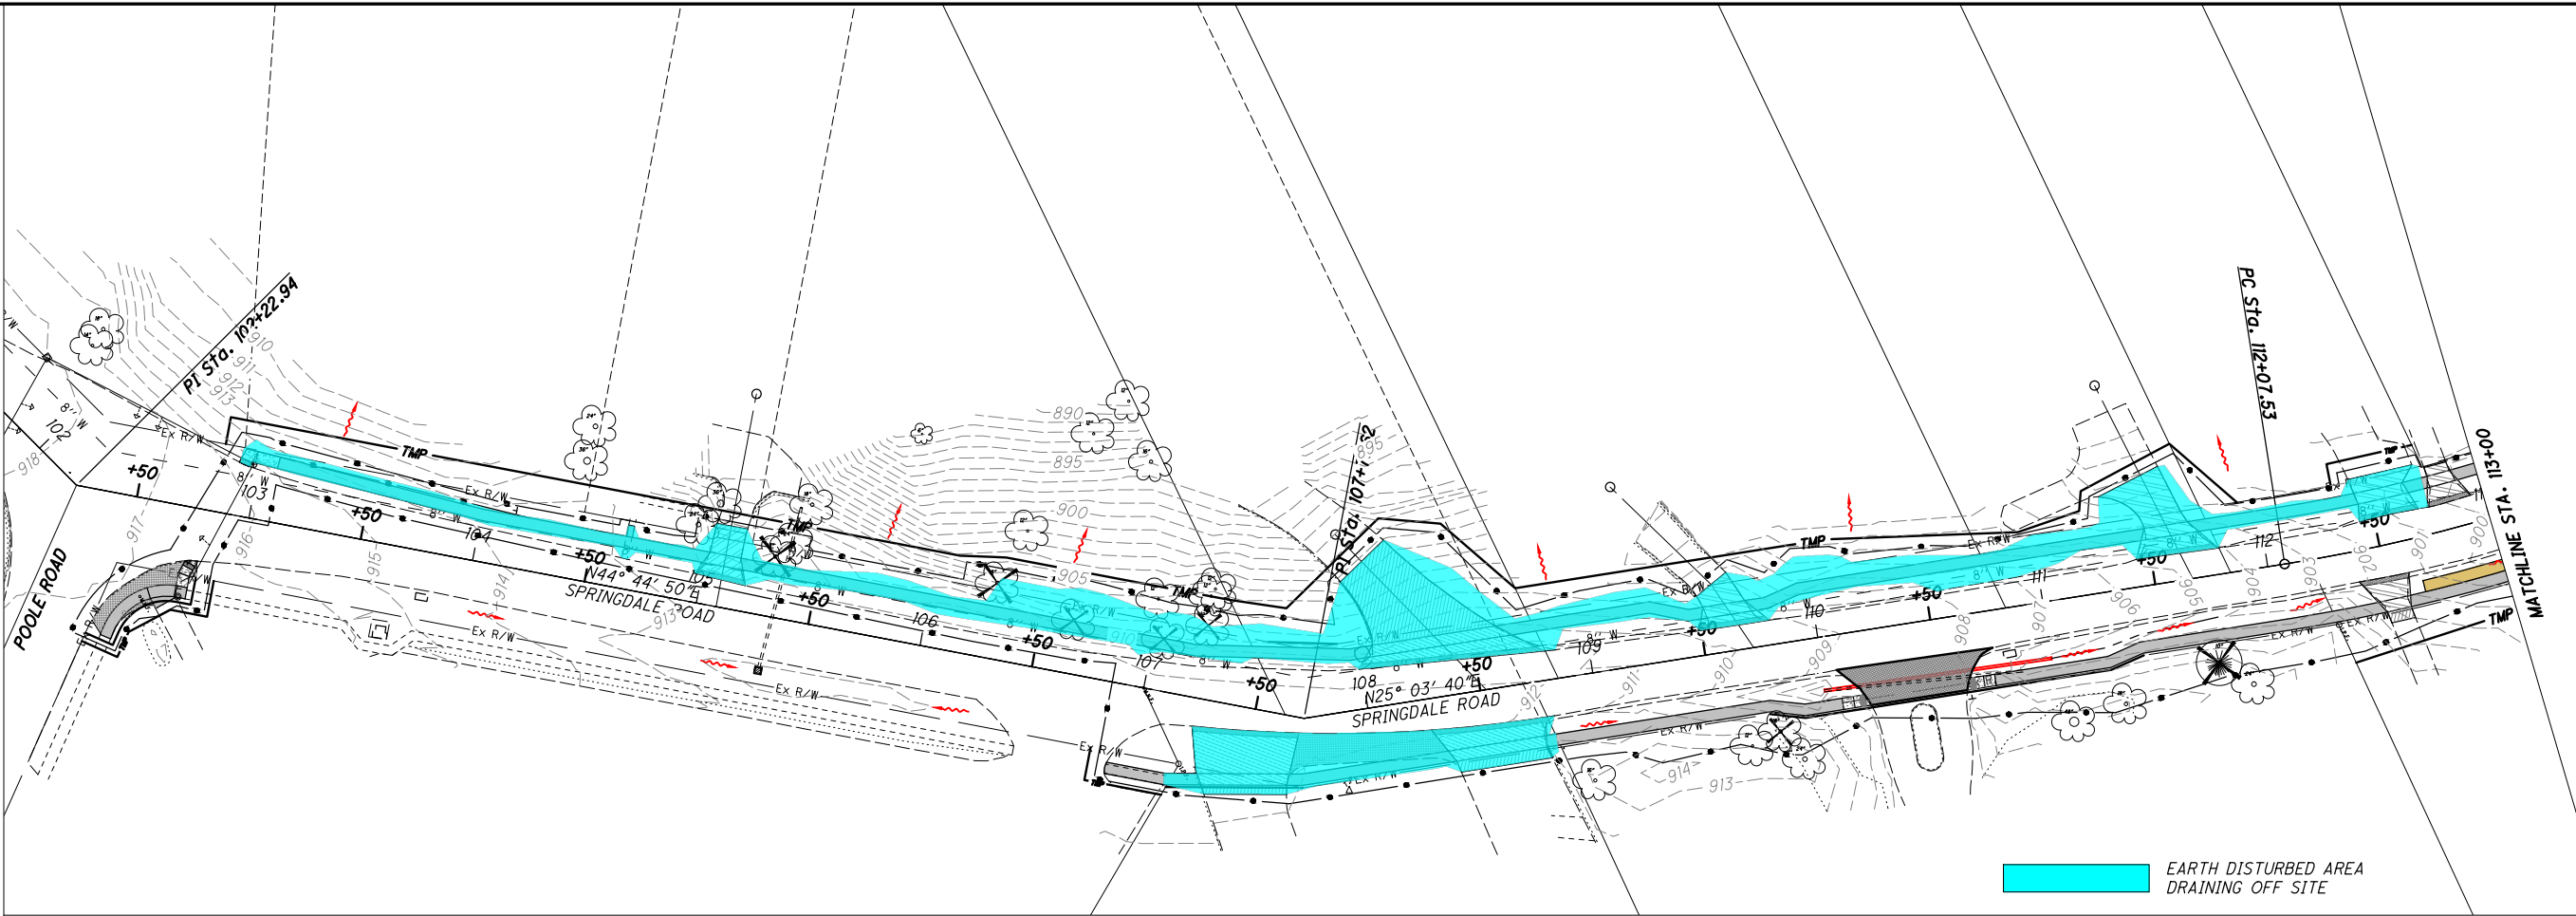


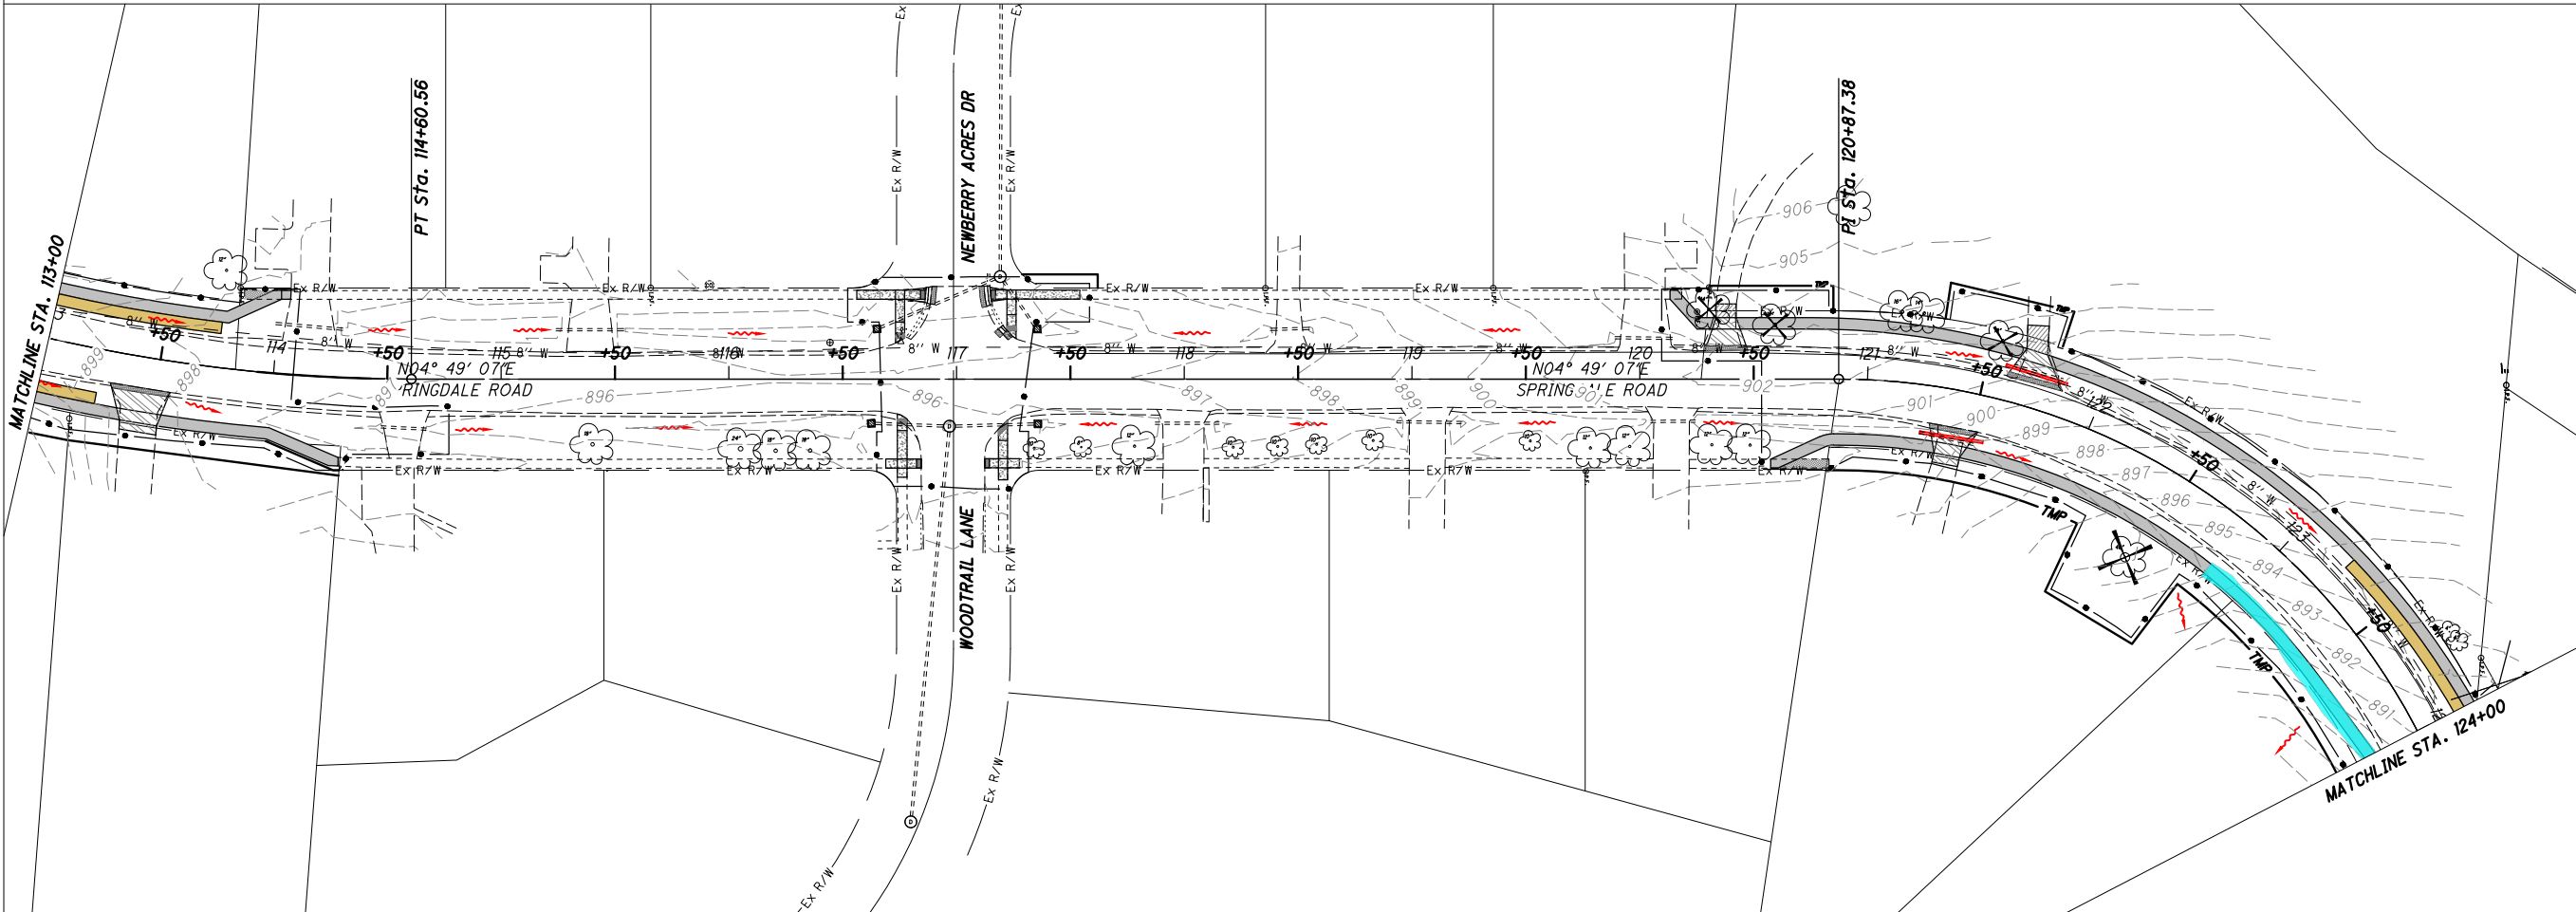

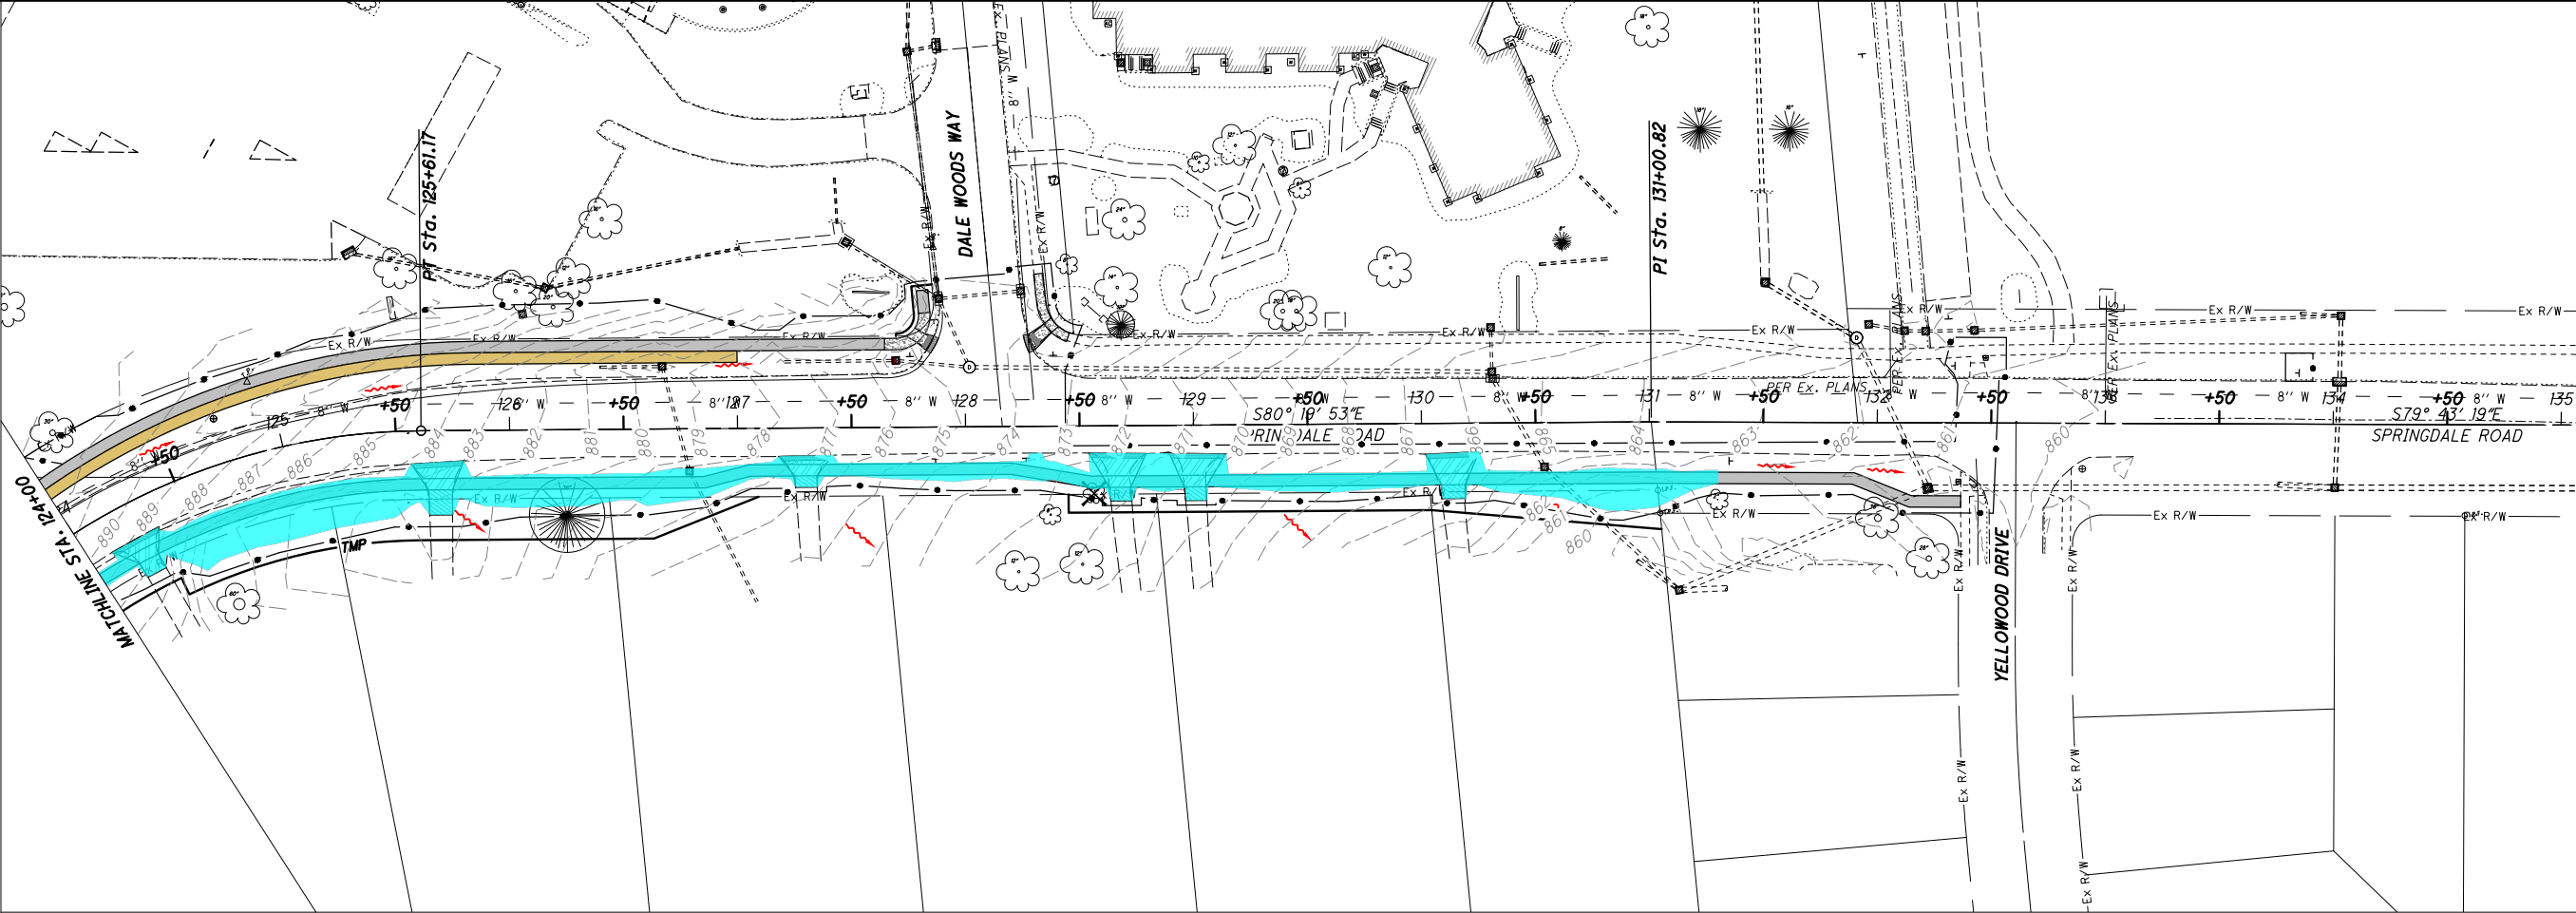

BMP DRAINAGE EXHIBIT
STA. 124+00 to STA. 135+00