

P2
UNK _____
H182428RE

R: 02.02-105(35'CL7),
2-03.02-105,
02.04-104

CBT, TWC REMOVE ATT.

P1
119-93E

R: 02.02-105(35'CL7), 03.02-105,
02.04-102, 02.04-126
I: 02.02-105(35'CL5)(STA. 103+89.1, 26.1'LT.),
03.02-105, 2-02.04-102, 2-02.04-126(3')
(STA. 103+89, 29.4'LT.)
(STA. 103+92.1, 26.8'LT.)
T & EXT: 1-#1/OALTX SEC/SERV.
2-02.04-104


ALTA TO TRF.





119-92E

119-91E

RD. POOLE

Circuit ID	MAPLEKNOLL 42
Primary Voltage	7.2/12.47KV
Permit Required	Yes ☒ No ☐
Permit Type/No. 1	HAMILTON CO
Permit Type/No. 2	
Permit Type/No. 3	
Permit Type/No. 4	

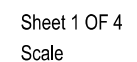

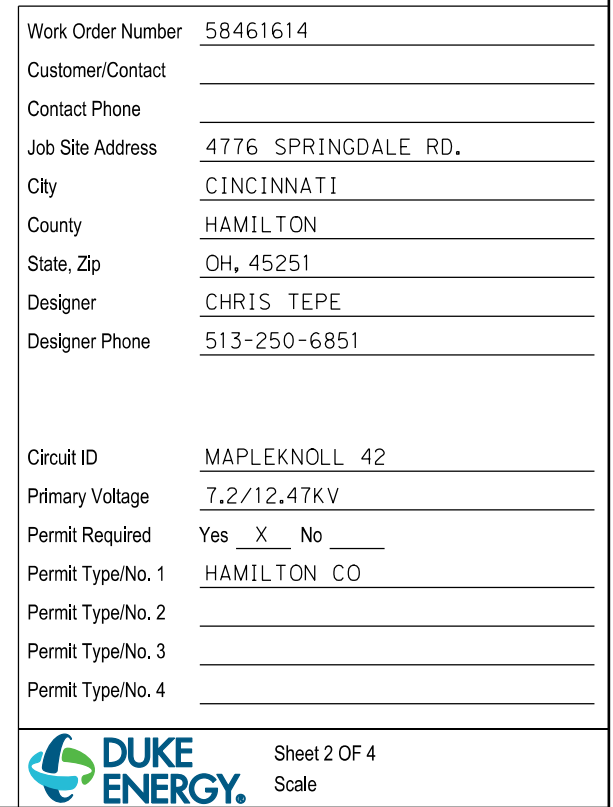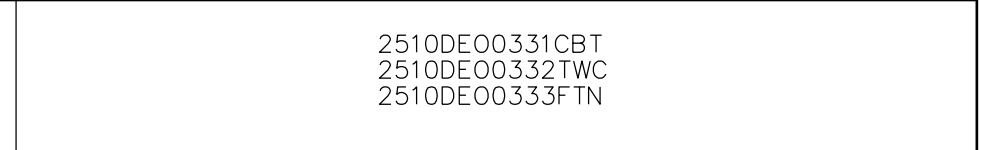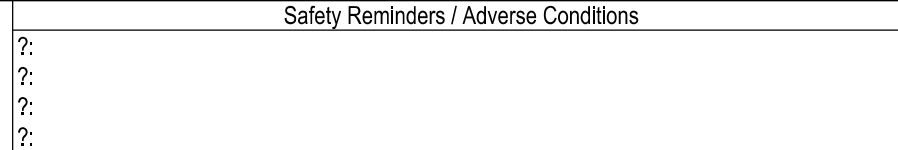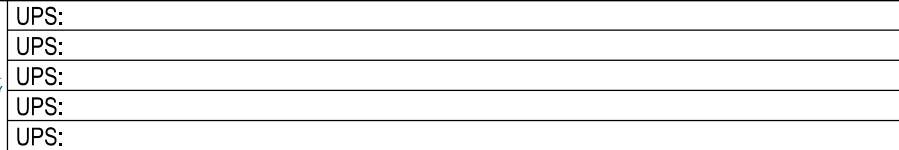



UPS:	
UPS:	
UPS:	
UPS:	
UPS:	




Safety Reminders / Adverse Conditions	
?:	
?:	
?:	
?:	






2510DE00331CBT
2510DE00332TWC
2510DE00333FTN

REMEMBER: Work zone area conditions may have changed for this job! Everyone is responsible for verifying the above safety information is correct prior to any work being performed each day.

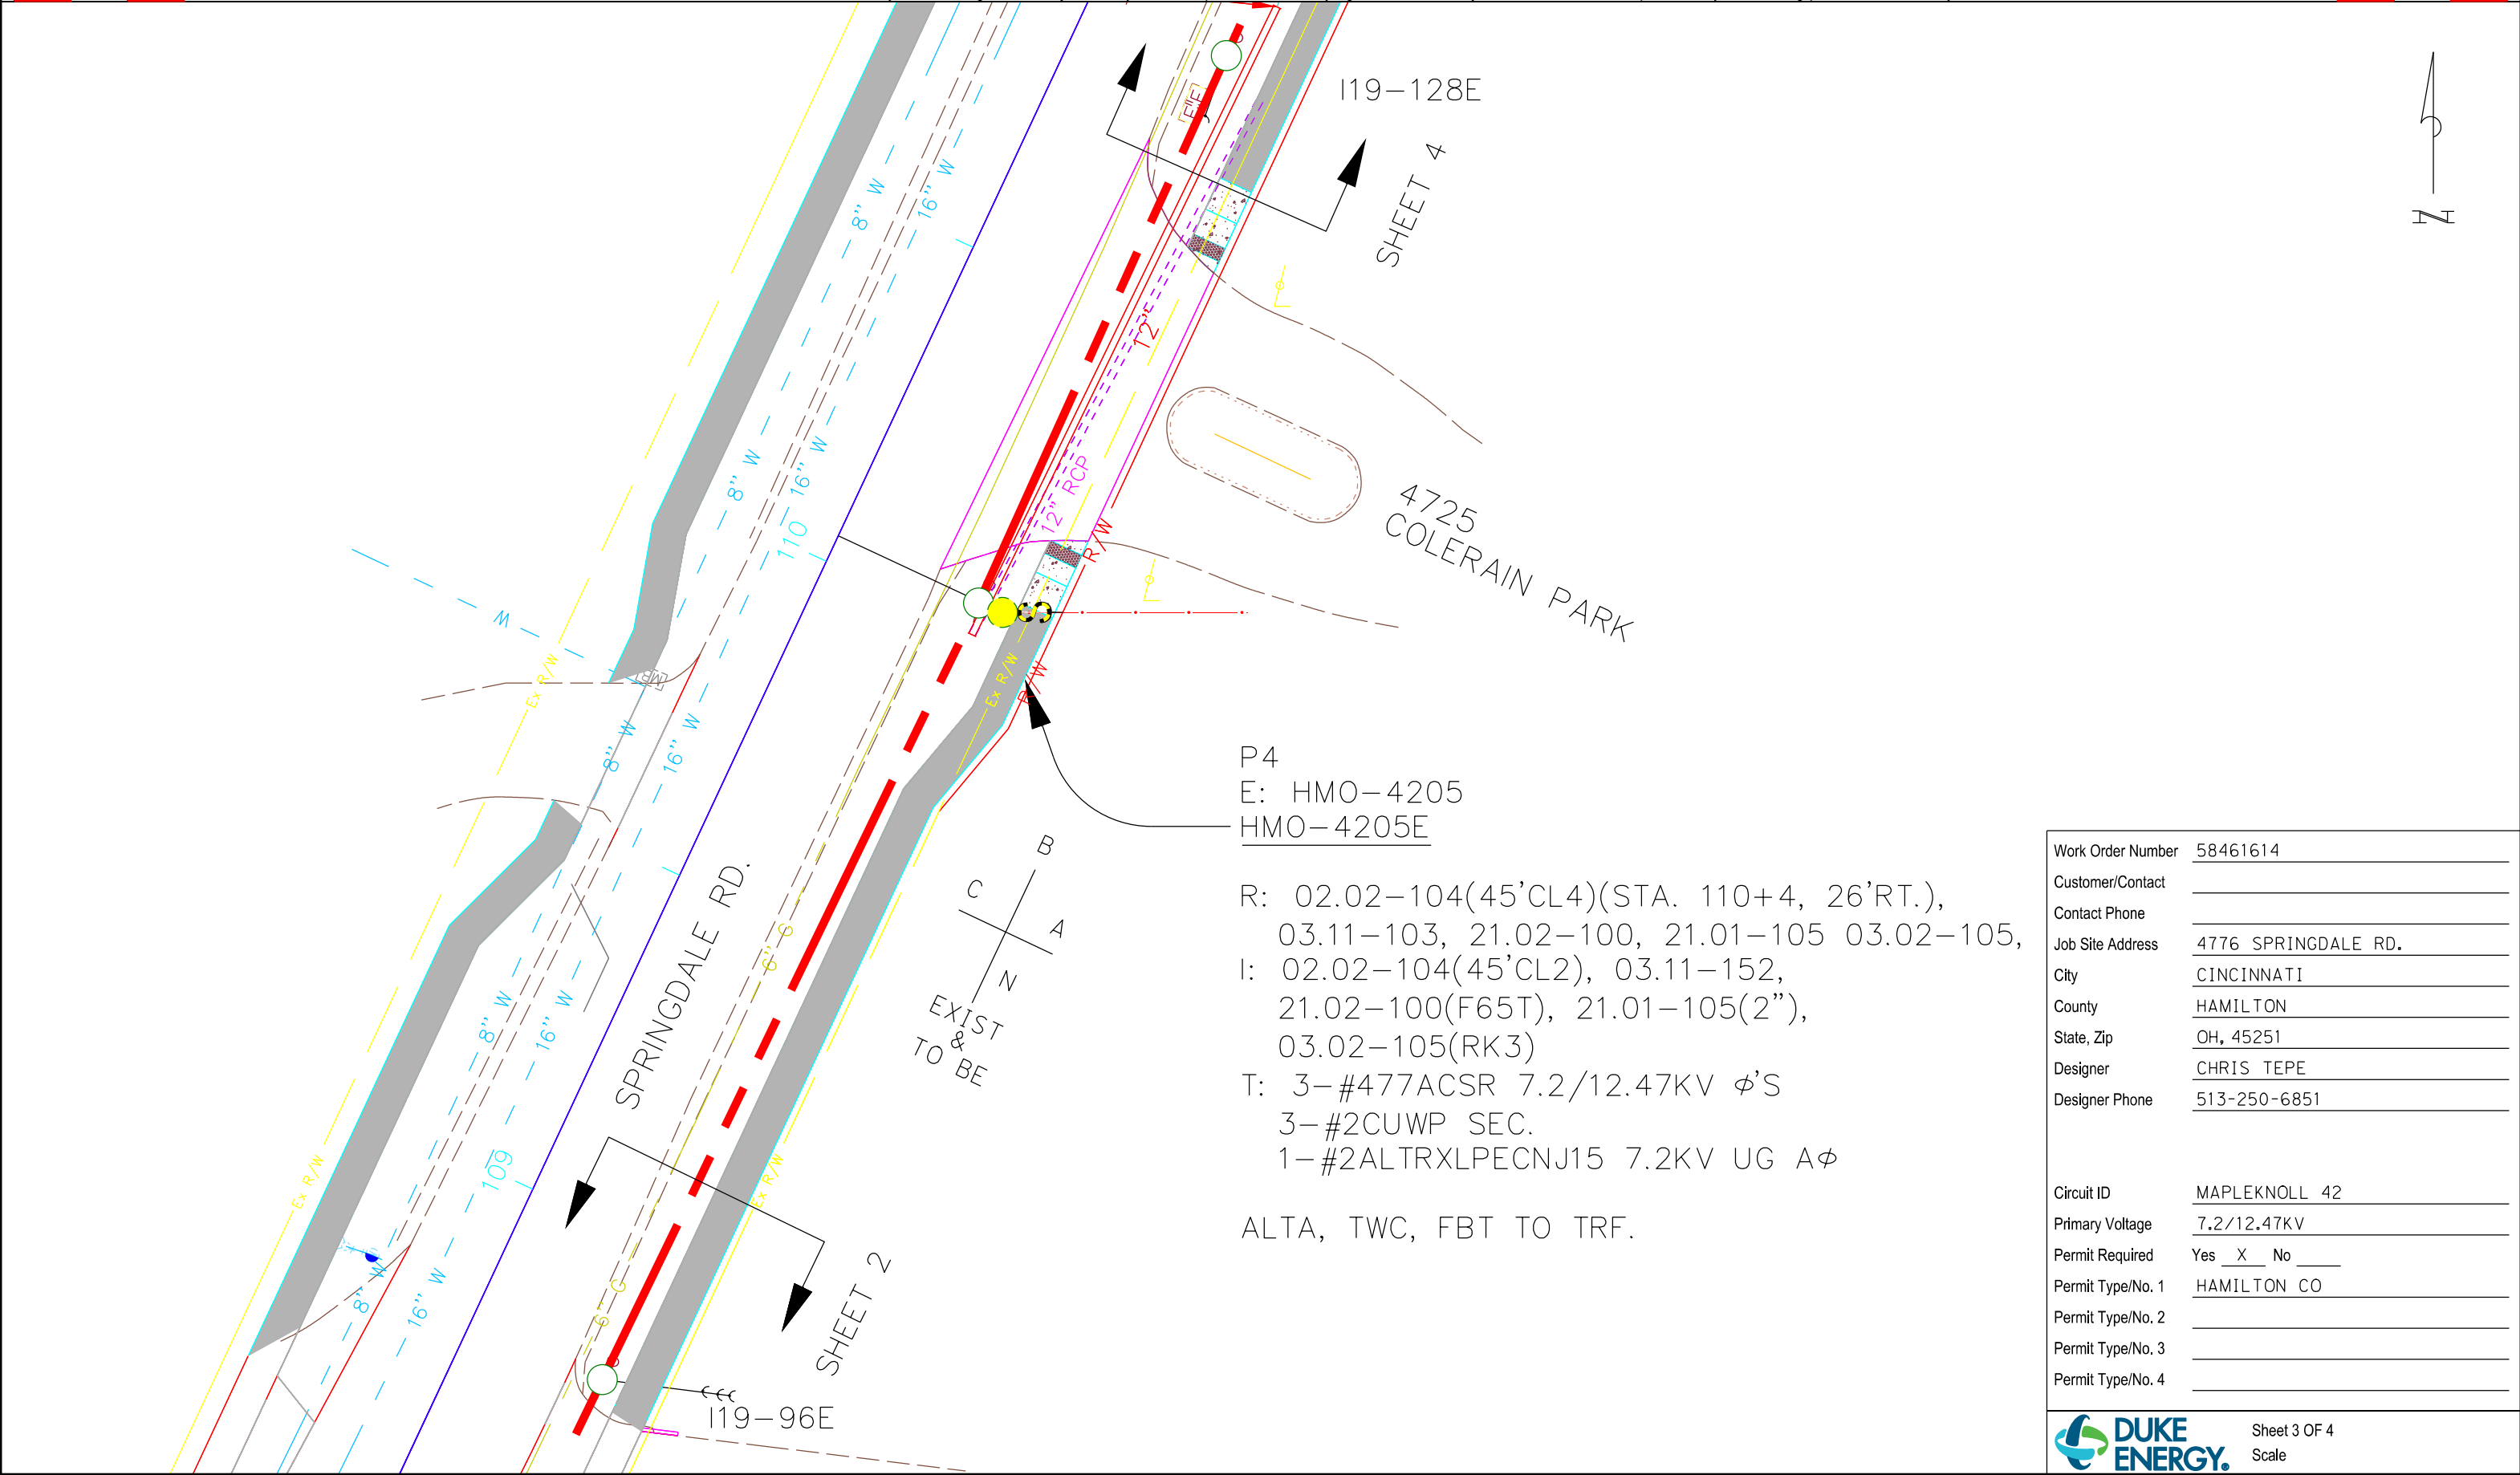

Work Order Number	58461614
Customer/Contact	
Contact Phone	
Job Site Address	4776 SPRINGDALE RD.
City	CINCINNATI
County	HAMILTON
State, Zip	OH, 45251
Designer	CHRIS TEPE
Designer Phone	513-250-6851
Circuit ID	MAPLEKNOLL 42
Primary Voltage	7.2/12.47KV
Permit Required	Yes ☒ No ☐
Permit Type/No. 1	HAMILTON CO
Permit Type/No. 2	
Permit Type/No. 3	
Permit Type/No. 4	



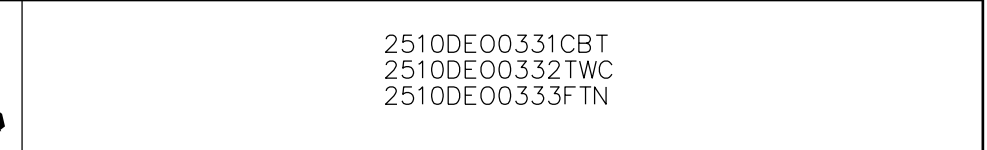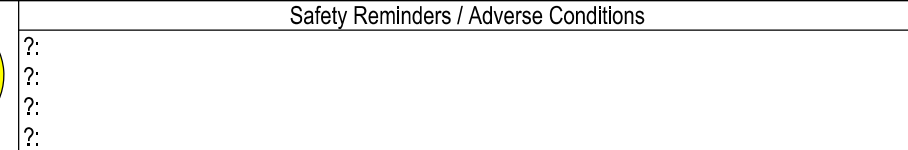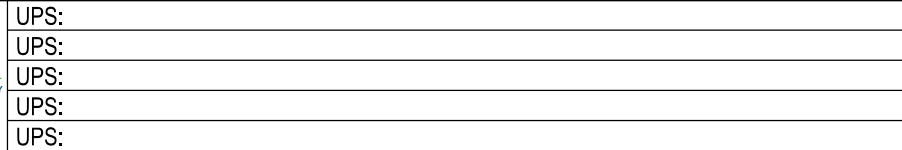

B
 C A
 N
 EXIST
 &
 TO BE

SPRINGDALE RD.

1000' TO
SHEET 3

Work Order Number	58461614
Customer/Contact	
Contact Phone	
Job Site Address	4776 SPRINGDALE RD.
City	CINCINNATI
County	HAMILTON
State, Zip	OH, 45251
Designer	CHRIS TEPE
Designer Phone	513-250-6851
Circuit ID	MAPLEKNOLL 42
Primary Voltage	7.2/12.47KV
Permit Required	Yes ☒ No ☐
Permit Type/No. 1	HAMILTON CO
Permit Type/No. 2	
Permit Type/No. 3	
Permit Type/No. 4	



Sheet 4 OF 4
Scale